



Plot Date: 24 August 2020 12:11:48  
 File Name: I:\UK\GIS\Projects\MS4\M6 Link\Workspace Stage 3\Figures\Landscape and Environment - Environmental Coordination\HE514465-ACM-EGN-M54\_SW\_PR\_Z-DR-LE-0033 - Construction Works\_P03.mxd

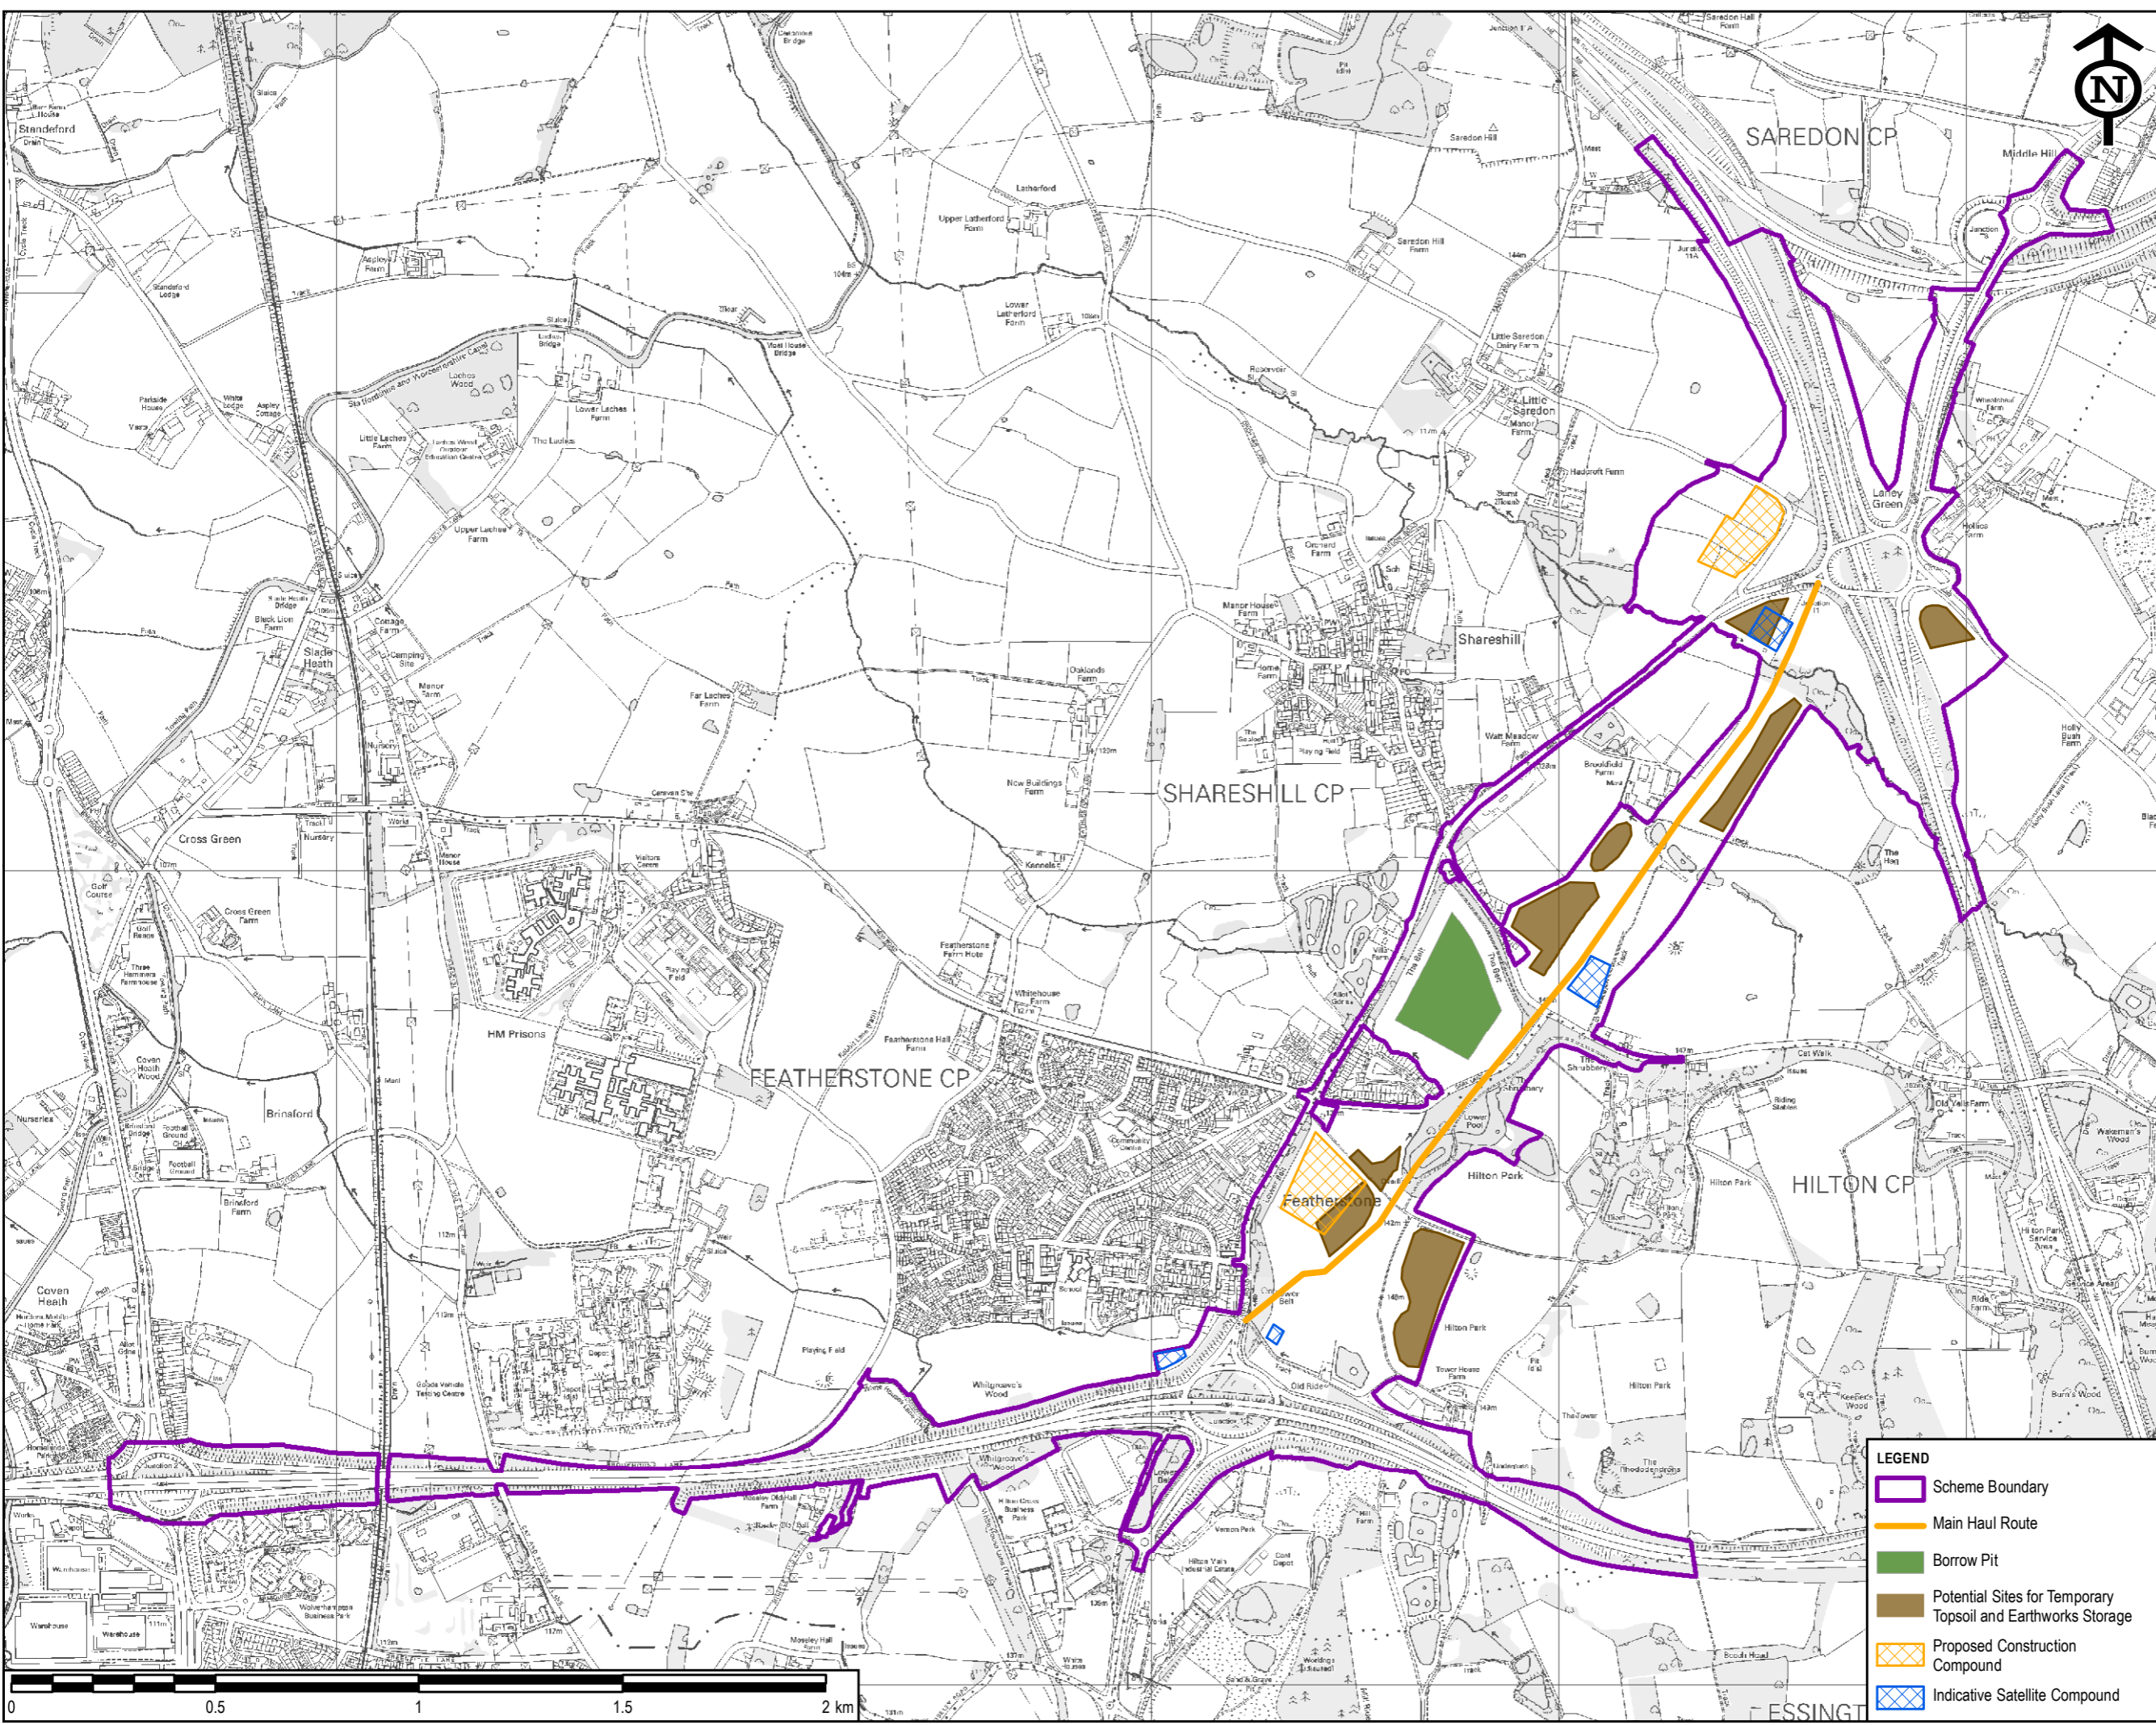

**LEGEND**

- Scheme Boundary
- Main Haul Route
- Borrow Pit
- Potential Sites for Temporary Topsoil and Earthworks Storage
- Proposed Construction Compound
- Indicative Satellite Compound

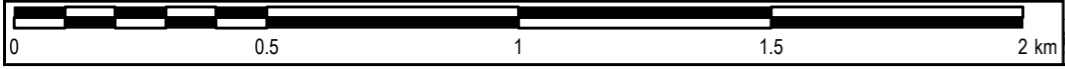

**SAFETY, HEALTH AND ENVIRONMENTAL INFORMATION BOX**

IT IS ASSUMED THAT ALL WORKS ON THIS DRAWING WILL BE CARRIED OUT BY A COMPETENT CONTRACTOR WORKING, WHERE APPROPRIATE, TO AN APPROPRIATE METHOD STATEMENT.

THIS DRAWING IS TO BE USED ONLY FOR THE PURPOSE OF ISSUE THAT IT WAS ISSUED FOR AND IS SUBJECT TO AMENDMENT.

EXCEPTIONAL RISKS RELATING TO THE WORKS ASSOCIATED WITH THIS DRAWING ARE IDENTIFIED BELOW.

**CONSTRUCTION**

**MAINTENANCE / OPERATION / DECOMMISSIONING / DEMOLITION**

**NOTES**

- THIS DRAWING IS TO BE READ IN CONJUNCTION WITH ALL OTHER RELEVANT DOCUMENTATION.
- DO NOT SCALE FROM THIS DRAWING, USE ONLY PRINTED DIMENSIONS.
- ALL DIMENSIONS IN MILLIMETRES, ALL CHAINAGES, LEVELS AND COORDINATES ARE IN METRES UNLESS DEFINED OTHERWISE.

© Crown copyright and database rights 2019  
Ordnance Survey 100030649

First Issue	EC	AR	24/04/18	P01
Revision Details	By	Check	Date	Suffix

Purpose of issue  
**DCO APPLICATION**

Client  
Highways England  
The Cube  
199 Wharfedale Street  
Birmingham  
B1 1RN

Working on behalf of  
**highways england**

Development Consent Order Number  
**TR010054**

Project Title  
**M54 TO M6 LINK ROAD**

Drawing Title  
**FIGURE 2.9:  
CONSTRUCTION WORKS**

Designed LC	Drawn LC	Checked AR	Approved AS	Date 24/08/2020
----------------	-------------	---------------	----------------	--------------------

Internal Project No.  
60536736

Scale @ A3  
1:15,000

Suitability  
S8

Zone  
M54 to M6 Link Road

THIS DOCUMENT HAS BEEN PREPARED PURSUANT TO AND SUBJECT TO THE TERMS OF AECOM'S APPOINTMENT BY ITS CLIENT. AECOM ACCEPTS NO LIABILITY FOR ANY USE OF THIS DOCUMENT OTHER THAN BY ITS ORIGINAL CLIENT OR FOLLOWING AECOM'S EXPRESS AGREEMENT TO SUCH USE, AND ONLY FOR THE PURPOSES FOR WHICH IT WAS PREPARED AND PROVIDED.

Drawing Number HE514465 M54_SW_PR_Z	Originator -ACM	Volume -EGN - -DR -LE - 0033	Rev P03
---	--------------------	------------------------------------	------------