


Plot Date: 17 December 2019 16:28:59
File Name: \\ukcas2pfs001\ukcas2pfs001\1\IA\ENVIRONMENT\Practice Areas\GIS\Projects\M54\M6 Link\Workspace\Stage 3\Figures\Water Resources\HE514465-ACM-EGN-M54_SW_PR_Z-DR-HD-0004_Location of Q95.mxd

WC	Q95 estimated from LowFlows Software	Sensitivity Analysis Q95
1	0.001 m³/s	As WC 7: 0.006 m³/s
2	0.003 m³/s	As WC 7: 0.006 m³/s
3	0.003 m³/s	0.006 m³/s
4	0.001 m³/s	As WC5 u/s of Saredon Brook: 0.01 m³/s
5 (WFD Latherford Brook)	0.004 m³/s	0.01 m³/s
6	0.002 m³/s	0.003 m³/s
7	0.006 m³/s	0.006 m³/s

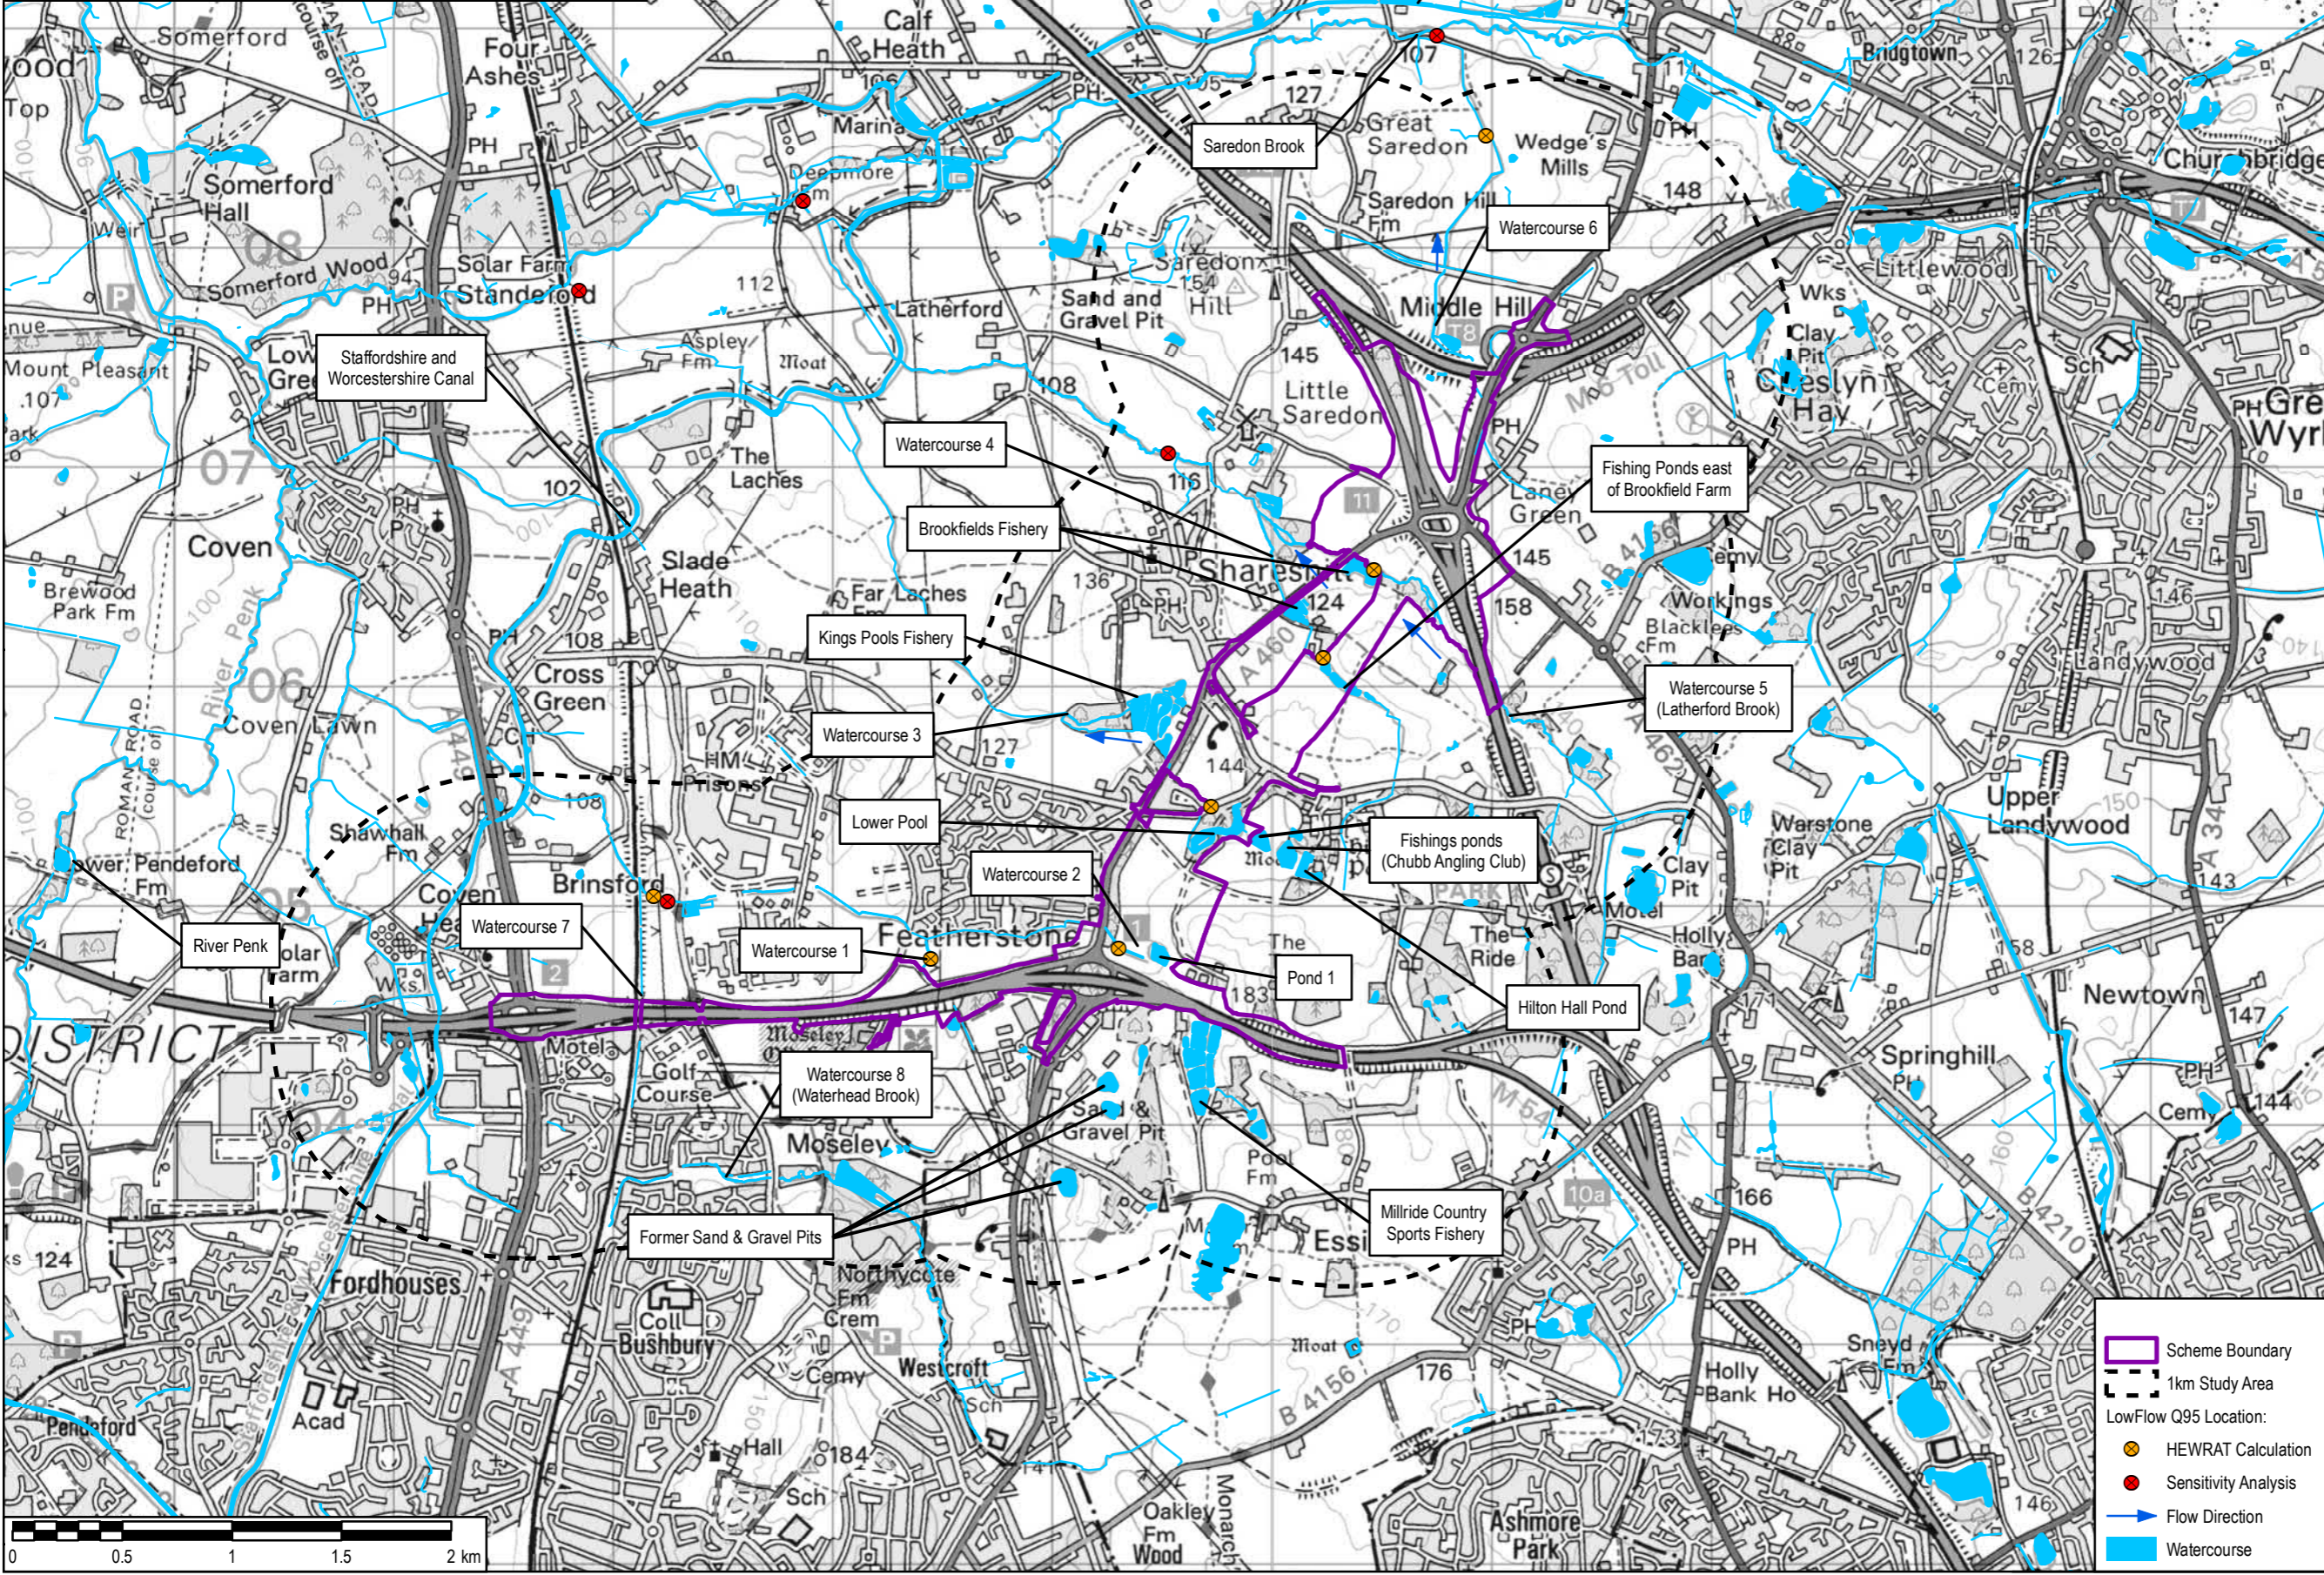

Legend

- Scheme Boundary
- 1km Study Area
- LowFlow Q95 Location:
 - HEWRAT Calculation
 - Sensitivity Analysis
 - Flow Direction
 - Watercourse

SAFETY, HEALTH AND ENVIRONMENTAL INFORMATION BOX

IT IS ASSUMED THAT ALL WORKS ON THIS DRAWING WILL BE CARRIED OUT BY A COMPETENT CONTRACTOR WORKING, WHERE APPROPRIATE, TO AN APPROPRIATE METHOD STATEMENT.

THIS DRAWING IS TO BE USED ONLY FOR THE PURPOSE OF ISSUE THAT IT WAS ISSUED FOR AND IS SUBJECT TO AMENDMENT.

EXCEPTIONAL RISKS RELATING TO THE WORKS ASSOCIATED WITH THIS DRAWING ARE IDENTIFIED BELOW.

CONSTRUCTION

MAINTENANCE / OPERATION / DECOMMISSIONING / DEMOLITION

- NOTES**
1. THIS DRAWING IS TO BE READ IN CONJUNCTION WITH ALL OTHER RELEVANT DOCUMENTATION.
 2. DO NOT SCALE FROM THIS DRAWING, USE ONLY PRINTED DIMENSIONS.
 3. ALL DIMENSIONS IN MILLIMETRES, ALL CHAINAGES, LEVELS AND COORDINATES ARE IN METRES UNLESS DEFINED OTHERWISE.

© Crown copyright and database rights 2019
Ordnance Survey 100030649

First Issue	EC	AR	31/10/18	P01
Revision Details	By	Check	Date	Suffix

Purpose of issue
DCO APPLICATION

Client
Highways England
The Cube
199 Wharfedale Street
Birmingham B1 1RN

Working on behalf of
highways england

Development Consent Order Number
TR010054

Project Title
M54 TO M6 LINK ROAD

Drawing Title
**FIGURE 13.2:
Q95 LOW FLOW
ESTIMATION LOCATIONS**

Designed EC	Drawn EC	Checked AR	Approved TP	Date 17/12/2019
----------------	-------------	---------------	----------------	--------------------

Internal Project No.
60536736

Suitability
S8

Scale @ A3
1:30,000

Zone
M54 to M6 Link Road

THIS DOCUMENT HAS BEEN PREPARED PURSUANT TO AND SUBJECT TO THE TERMS OF ANY APPOINTMENT BY ITS CLIENT. AECOM ACCEPTS NO LIABILITY FOR ANY USE OF THIS DOCUMENT OTHER THAN BY ITS ORIGINAL CLIENT OR FOLLOWING AECOM'S EXPRESS AGREEMENT TO SUCH USE, AND ONLY FOR THE PURPOSES FOR WHICH IT WAS PREPARED AND PROVIDED.

Drawing Number HE514465	Originator -ACM	Volume -EGN	Rev P01
M54_SW_PR_Z	-DR	-HD - 0004	
Location	Type	Role	Number