


Plot Date: 23 January 2020 13:11:18
 File Name: \\ukas2pfs001\1\1\1\ENVIRONMENT\Practice Areas\GIS\Projects\M54\M6 Link\Workspace\Stage 3 Figures\Landscape and Environment - Environmental Coordination\HE514465-ACM-EGN-M54_SW_PR_Z-DR-LE-0013 - Cumulative Development.mxd

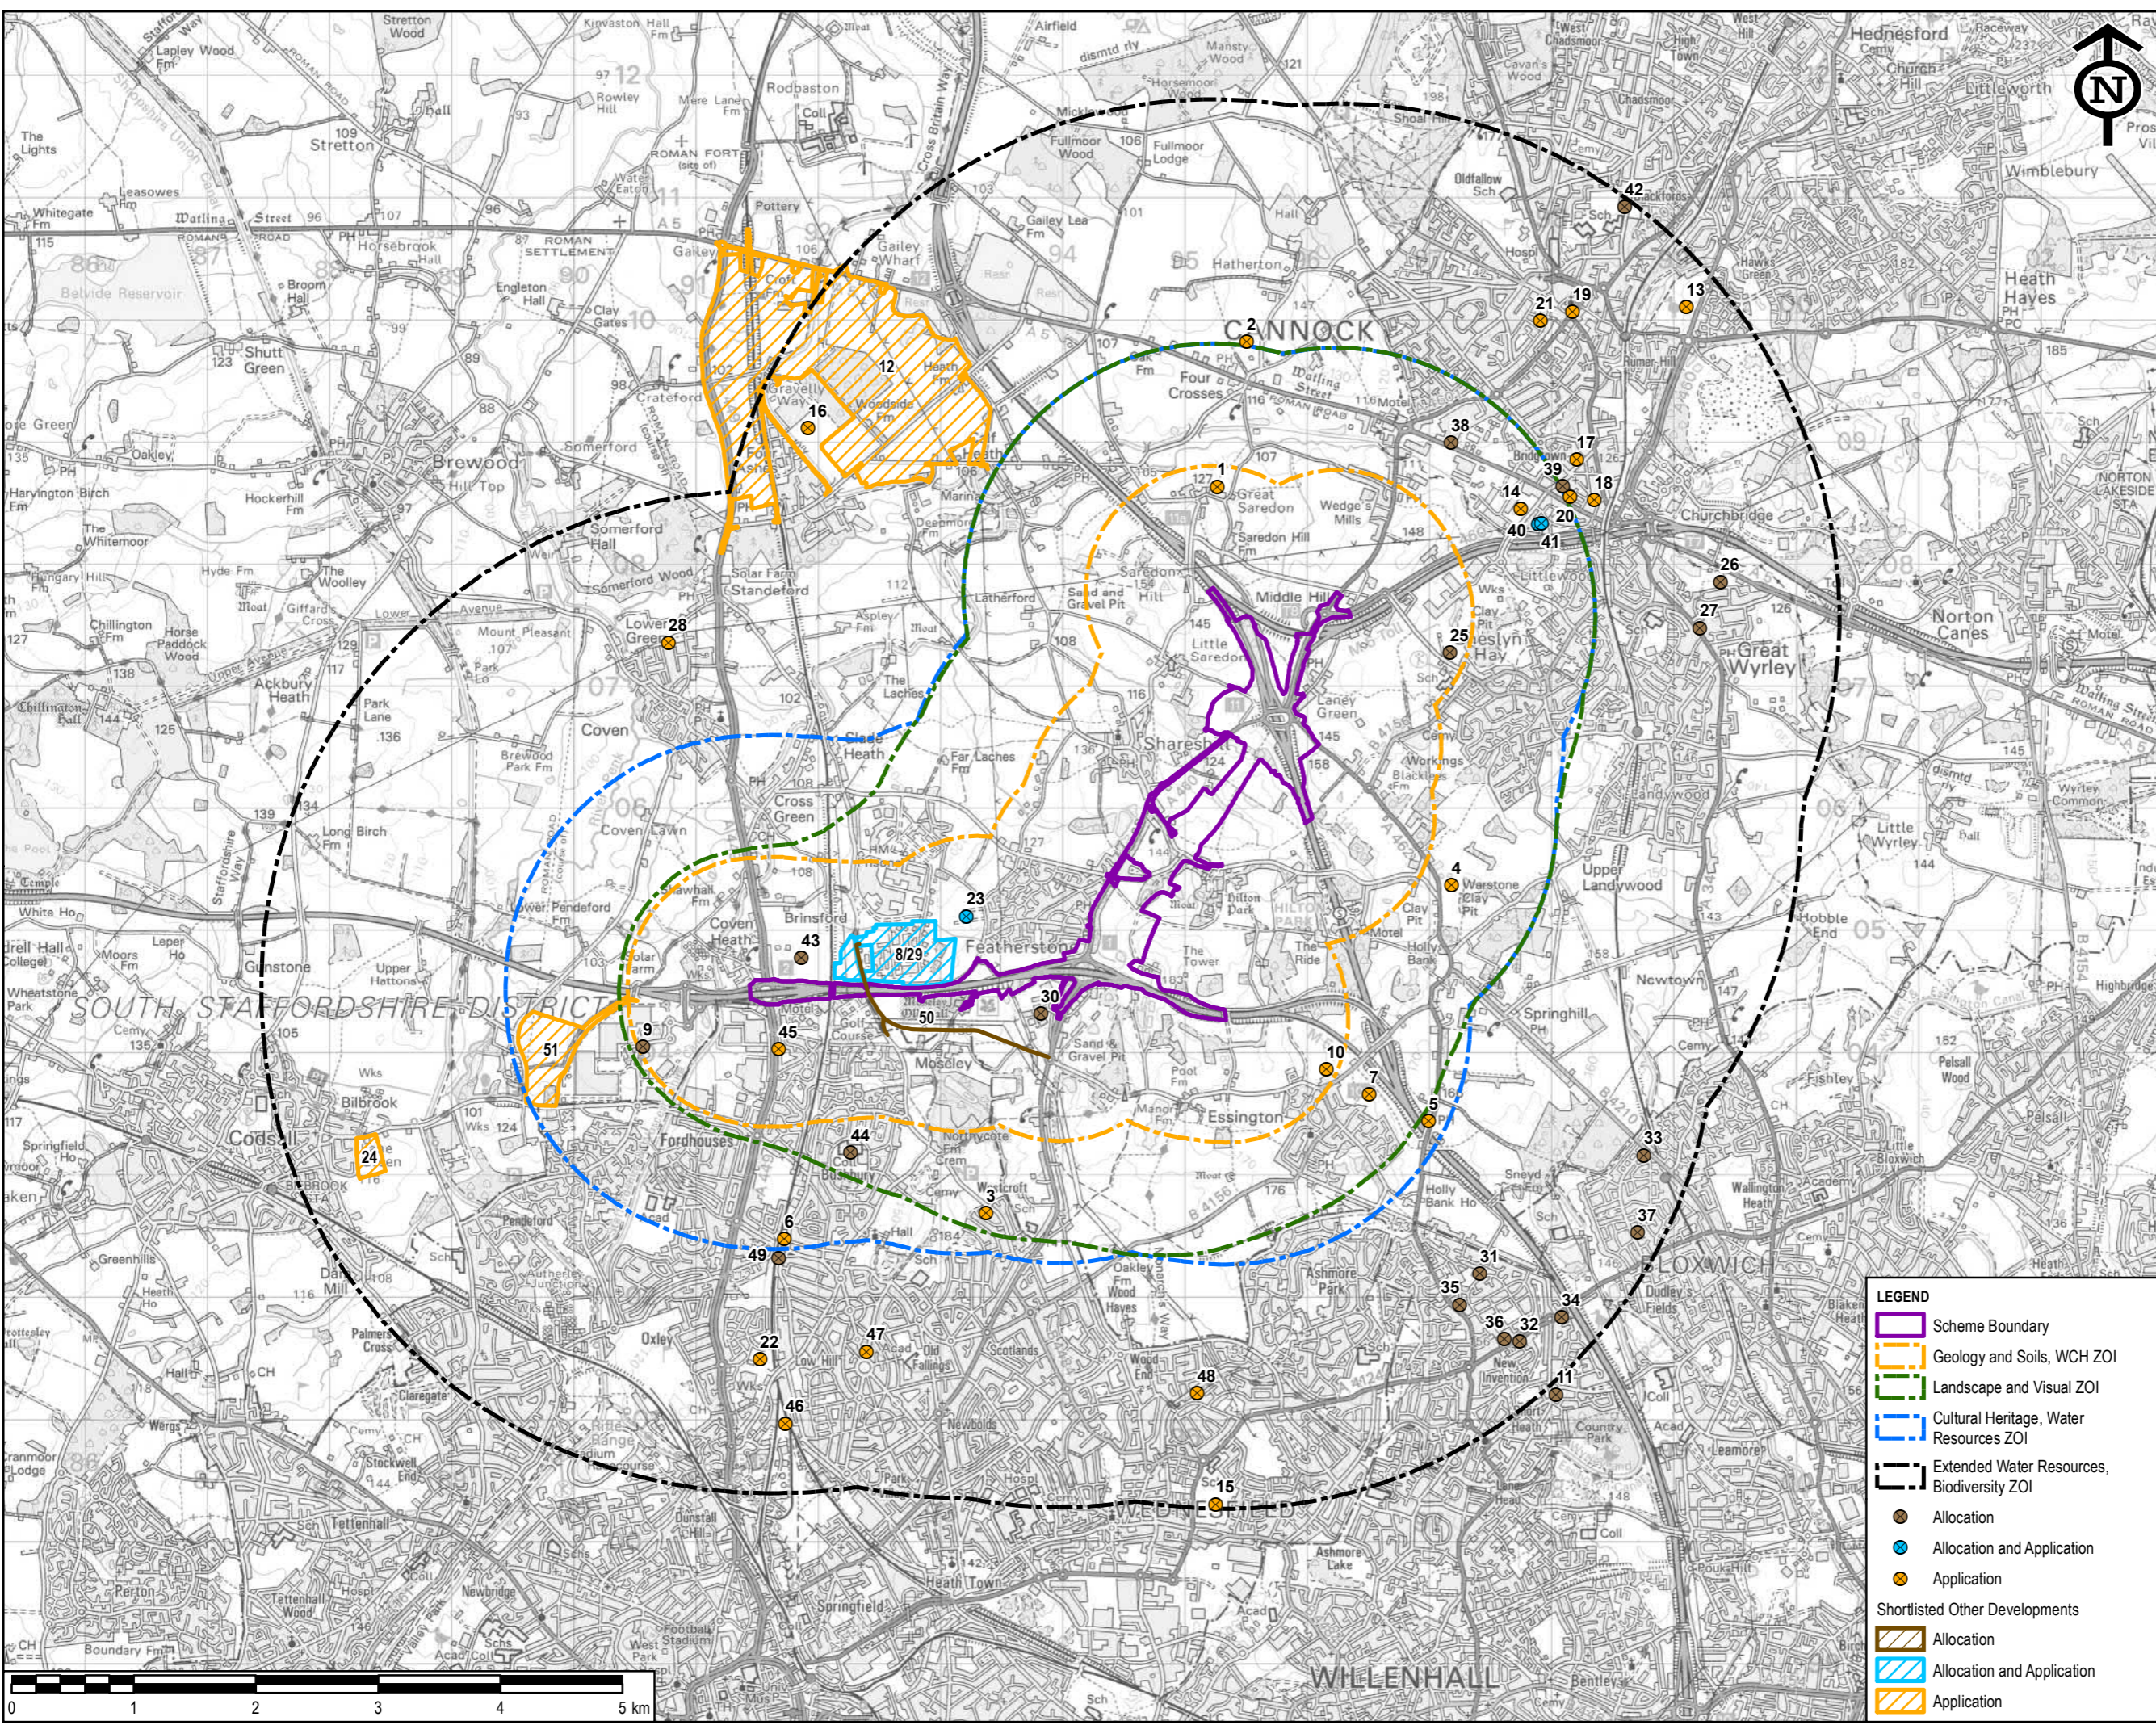

SAFETY, HEALTH AND ENVIRONMENTAL INFORMATION BOX	
IT IS ASSUMED THAT ALL WORKS ON THIS DRAWING WILL BE CARRIED OUT BY A COMPETENT CONTRACTOR WORKING WHERE APPROPRIATE, TO AN APPROPRIATE METHOD STATEMENT.	
THIS DRAWING IS TO BE USED ONLY FOR THE PURPOSE OF ISSUE THAT IT WAS ISSUED FOR AND IS SUBJECT TO AMENDMENT.	
EXCEPTIONAL RISKS RELATING TO THE WORKS ASSOCIATED WITH THIS DRAWING ARE IDENTIFIED BELOW.	

CONSTRUCTION
MAINTENANCE / OPERATION / DECOMMISSIONING / DEMOLITION

- NOTES
1. THIS DRAWING IS TO BE READ IN CONJUNCTION WITH ALL OTHER RELEVANT DOCUMENTATION.
 2. DO NOT SCALE FROM THIS DRAWING, USE ONLY PRINTED DIMENSIONS.
 3. ALL DIMENSIONS IN MILLIMETRES, ALL CHAINAGES, LEVELS AND COORDINATES ARE IN METRES UNLESS DEFINED OTHERWISE.
 4. ZOI - ZONE OF INFLUENCE
 5. WCH - WALKERS, CYCLISTS AND HORSE RIDERS

© Crown copyright and database rights 2020
 Ordnance Survey 100030649

Revised Development Data	EC	AR	23/01/2020	P04
Revised Template	EC	AR	03/12/19	P03
Revised Legend	EC	AR	11/10/19	P02
First Issue	EC	AR	25/09/19	P01
Revision Details	By	Check	Date	Suffix

Purpose of issue
DCO APPLICATION

Client
 Highways England
 The Cube
 199 Wharfside Street
 Birmingham
 B1 1RN

Working on behalf of

Development Consent Order Number
TR010054

Project Title
M54 TO M6 LINK ROAD

Drawing Title
**FIGURE 15.1:
 CUMULATIVE ZONES OF
 INFLUENCE AND OTHER
 DEVELOPMENT**

Designed EC	Drawn EC	Checked AR	Approved TP	Date 23/01/2020
Internal Project No. 60536736		Suitability S8		
Scale @ A3 1:50,000		Zone M54 to M6 Link Road		

THIS DOCUMENT HAS BEEN PREPARED PURSUANT TO AND SUBJECT TO THE TERMS OF AECOM'S APPOINTMENT BY ITS CLIENT. AECOM ACCEPTS NO LIABILITY FOR ANY USE OF THIS DOCUMENT OTHER THAN BY ITS ORIGINAL CLIENT OR FOLLOWING AECOM'S EXPRESS AGREEMENT TO SUCH USE, AND ONLY FOR THE PURPOSES FOR WHICH IT WAS PREPARED AND PROVIDED.

Drawing Number HE514465	Originator -ACM	Volume -EGN	Rev P04
Location M54_SW_PR_Z	Role -DR	Number -LE - 0013	

LEGEND

- Scheme Boundary
- Geology and Soils, WCH ZOI
- Landscape and Visual ZOI
- Cultural Heritage, Water Resources ZOI
- Extended Water Resources, Biodiversity ZOI
- Allocation
- Allocation and Application
- Application

Shortlisted Other Developments

- Allocation
- Allocation and Application
- Application

