

NO PROPOSED WORKS AS PART OF THIS PACKAGE ARE DISPLAYED ON THIS DRAWING



- NOTES**
1. THIS DRAWING IS TO BE READ IN CONJUNCTION WITH ALL OTHER RELEVANT DOCUMENTATION.
 2. DO NOT SCALE FROM THIS DRAWING, USE ONLY PRINTED DIMENSIONS.
 3. ALL DIMENSIONS IN MILLIMETRES, ALL CHAINAGES, LEVELS AND COORDINATES ARE IN METRES UNLESS DEFINED OTHERWISE.
 4. THIS DRAWING IS TO BE READ IN CONJUNCTION WITH THE PROJECT HEALTH & SAFETY FILE FOR ANY IDENTIFIED POTENTIAL RISKS.
 5. THE PROPOSED WORKS SHOWN ARE ILLUSTRATIVE ONLY AND WILL BE SUBJECT TO CHANGE AS PART OF DETAILED DESIGN. ANY CHANGES WILL BE LIMITED TO BEING WITHIN THE ORDER LIMITS AND ANY OTHER CONSTRAINTS INCLUDED IN THE DEVELOPMENT CONSENT ORDER.
 6. ALL SOLID CATCHMENT HATCHES ARE IMPERMEABLE AREAS. ALL PATTERNED HATCHES ARE PERMEABLE AREAS.
 7. THIS PLAN WAS AMENDED IN MAY 2020 TO REMOVE A SMALL AREA OF THE ORDER LIMITS WITHIN THE HIGHWAY BOUNDARY OF THE M54 PREVIOUSLY INCLUDED FOR THE REPLACEMENT OF A ROAD SIGN. THE REPLACEMENT OF THIS SIGN IS NO LONGER REQUIRED. THIS CHANGE MEANS THAT SHROPSHIRE COUNTY COUNCIL IS NO LONGER A HOST AUTHORITY FOR THE SCHEME.

- KEY**
- LIMITS OF LAND TO BE ACQUIRED OR USED PERMANENTLY OR TEMPORARILY (THE ORDER LIMITS)
 - LAND NOT INCLUDED WITHIN THE ORDER LIMITS
 - PROPOSED ALIGNMENT
 - PROPOSED WATERCOURSE
 - EXISTING WATERCOURSE
 - EXISTING CULVERTS
 - PROPOSED CULVERT
 - EXISTING DRAINAGE DITCH
 - PROPOSED DRAINAGE DITCH
 - CHAMBER (AND ASSOCIATED PIPEWORK)
 - EARTHWORK DRAINAGE
 - PROPOSED CATCHMENT 1
 - PROPOSED CATCHMENT 2
 - PROPOSED CATCHMENT 3
 - PROPOSED CATCHMENT 4
 - PROPOSED CATCHMENT 5
 - PROPOSED CATCHMENT 6
 - PROPOSED CATCHMENT 7
 - PROPOSED CATCHMENT 8
 - PROPOSED CATCHMENT 9
 - PROPOSED CATCHMENT 10
 - PROPOSED CATCHMENT 11
 - PROPOSED CATCHMENT 12
 - PROPOSED CATCHMENT 13
 - PROPOSED CATCHMENT 14
 - PROPOSED CATCHMENT 15
 - PROPOSED CATCHMENT 16
 - PROPOSED CATCHMENT 17

Revision Details	By	Check	Date	Suffix
First Issue	SO	RR	14/01/20	P01
Sheet 1 Inset 'A' removed.	MW	RR	23/03/20	P02
Note 7 added.	MW	RR	11/05/20	P03

Purpose of issue
DCO APPLICATION

Client
Highways England
Floor 5
Two Colmore Square
38 Colmore Circus
Birmingham
B4 6BN

Development Consent Order Number
TR010054

Project Title
M54 to M6 Link Road

Development Consent Order Drawing Number
TR010054/APP/2.11


Drawing Title
DRAINAGE ENGINEERING
REGULATION 5(2)(O)
SHEET 1 OF 10


Designed	Drawn	Checked	Approved	Date
SO	MW	AM	RR	11/05/20

Internal Project No. 60536736
Scale @ A1 1:1250H/1:1250V
Suitability S8
Zone Development Consent Order

THIS DOCUMENT HAS BEEN PREPARED PURSUANT TO AND SUBJECT TO THE TERMS OF AECOM'S APPOINTMENT BY ITS CLIENT. AECOM ACCEPTS NO LIABILITY FOR ANY USE OF THIS DOCUMENT OTHER THAN BY ITS ORIGINAL CLIENT OR FOLLOWING AECOM'S EXPRESS AGREEMENT TO SUCH USE, AND ONLY FOR THE PURPOSES FOR WHICH IT WAS PREPARED AND PROVIDED.

Drawing Number	Highways England PIN	Originator	I Volume	Rev
HE514465	-ACM	-DCO-		P03
Z1_SW_PR_Z		-DR-CD-1701		
Location	I Type	I Role	I Number	

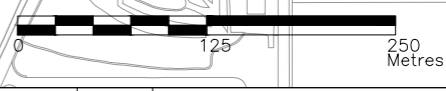

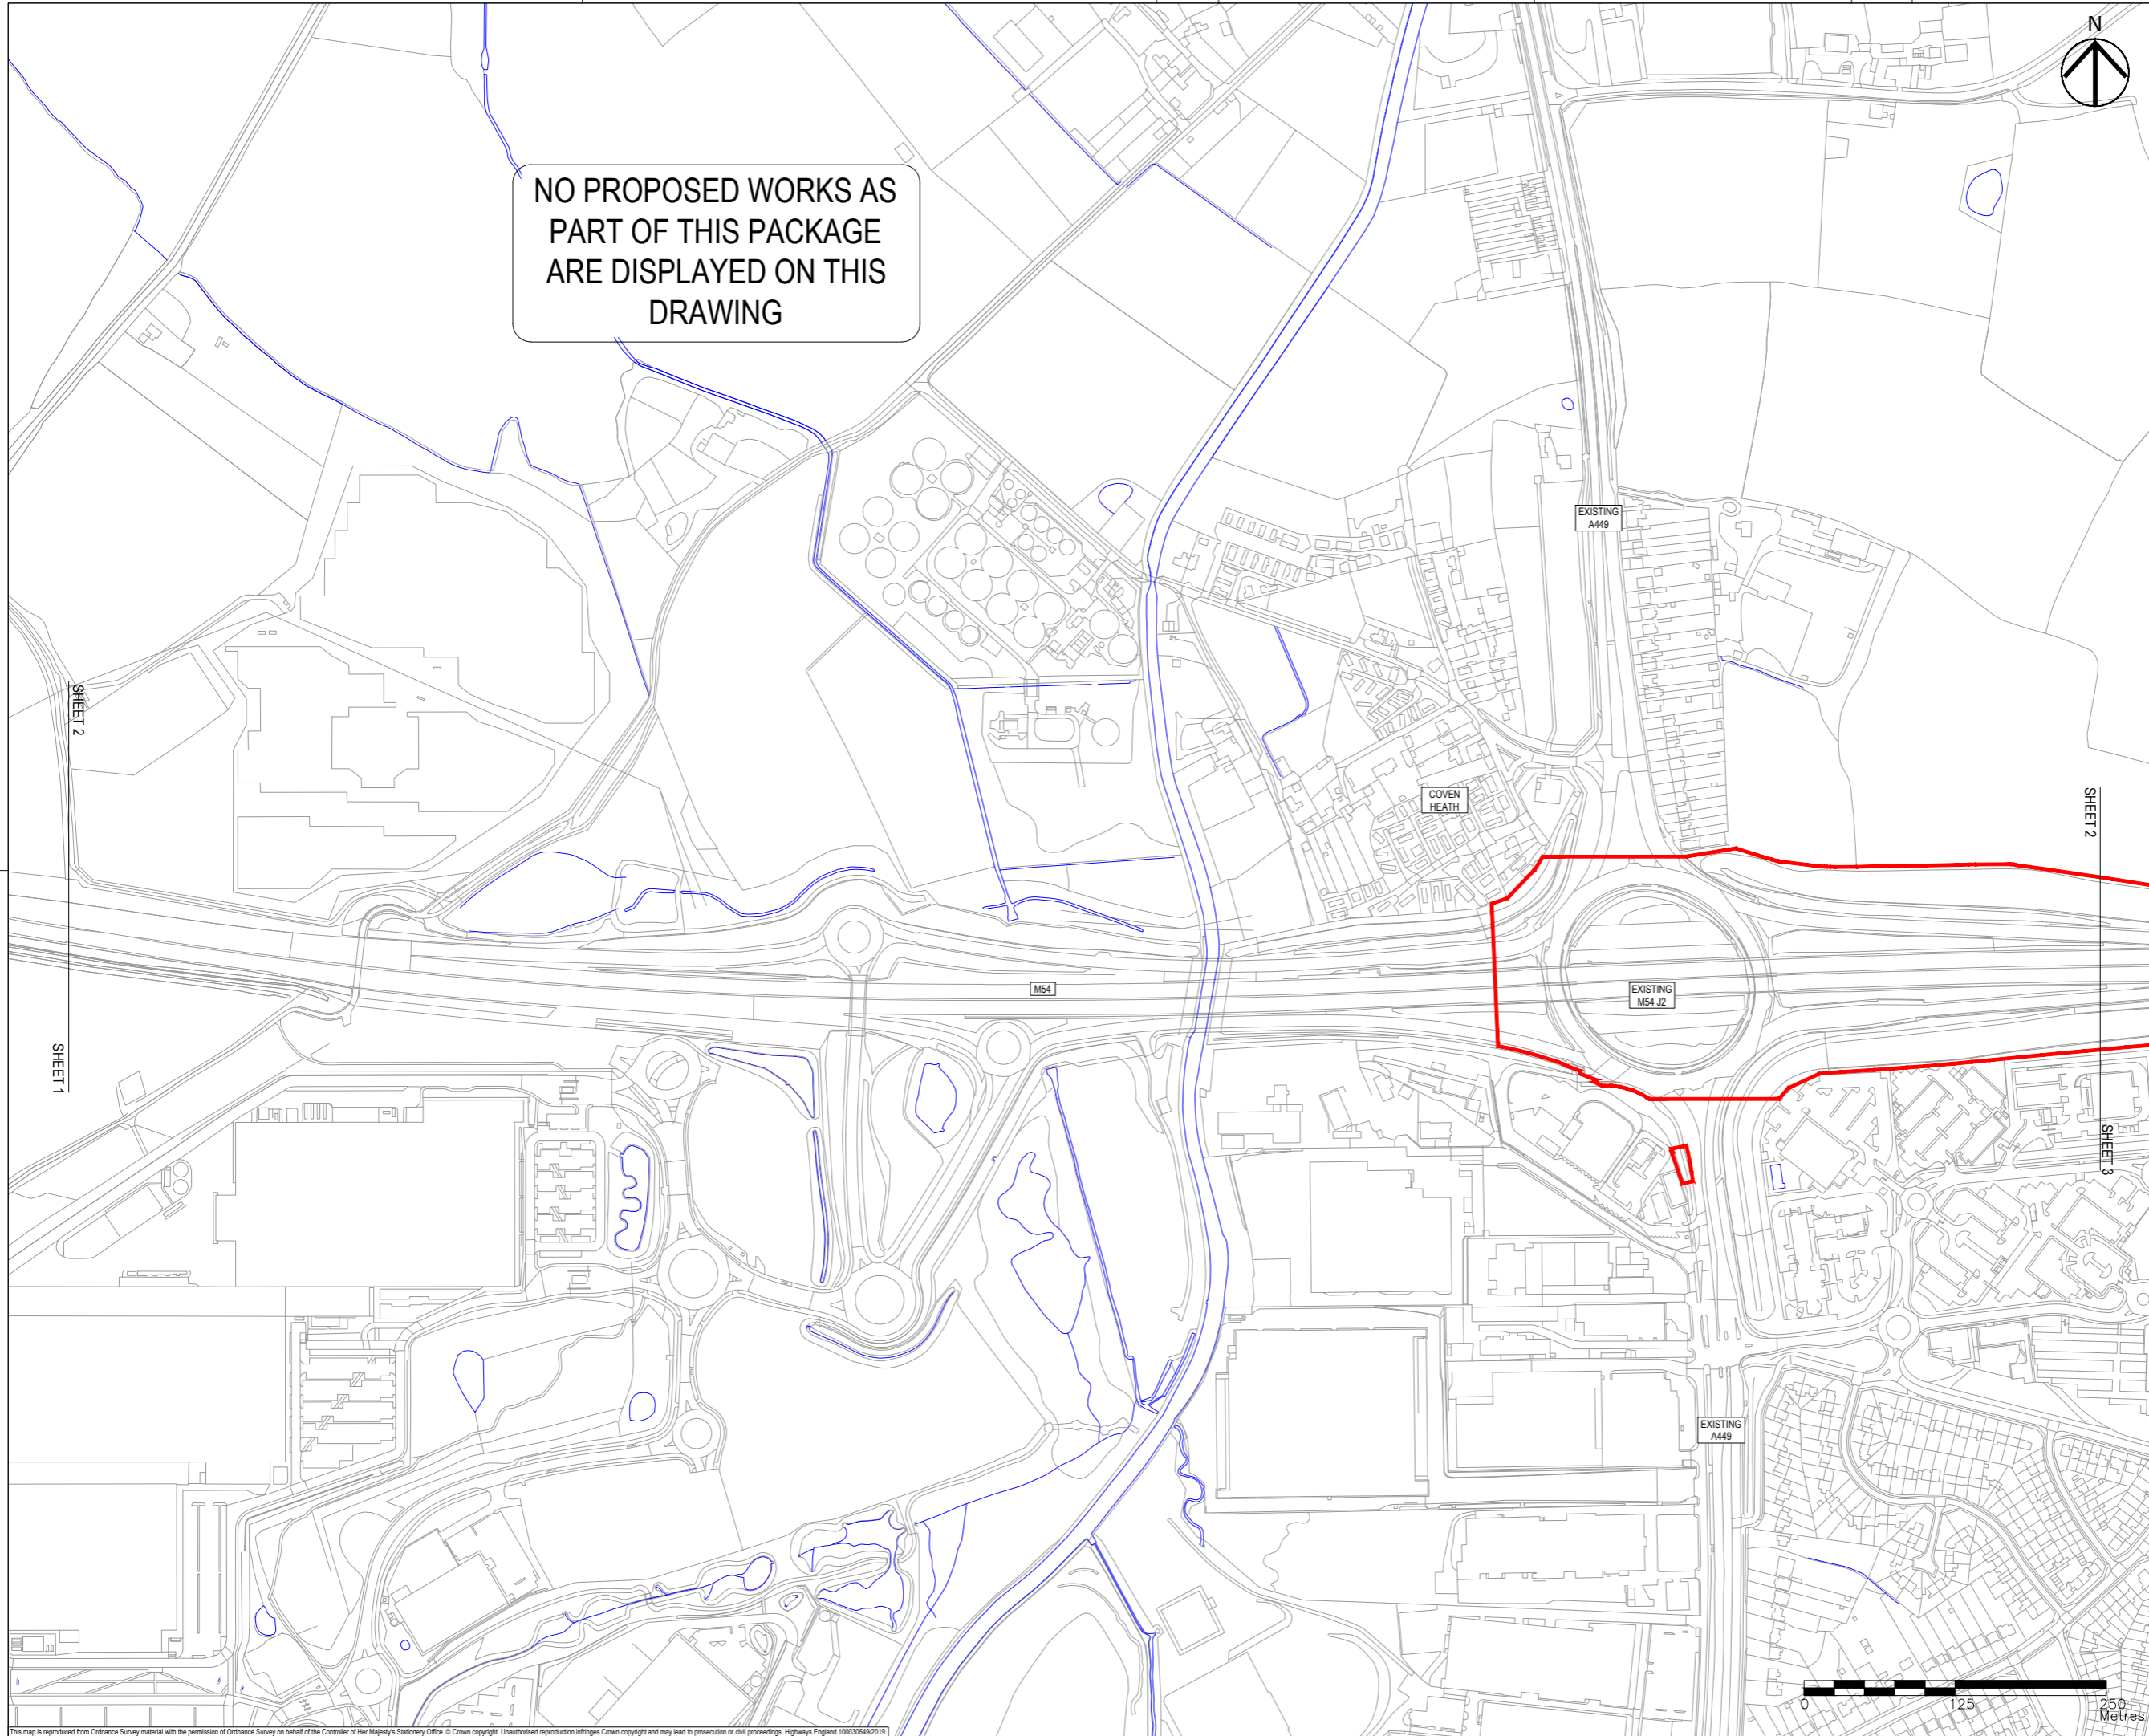

NO PROPOSED WORKS AS PART OF THIS PACKAGE ARE DISPLAYED ON THIS DRAWING



- NOTES**
1. THIS DRAWING IS TO BE READ IN CONJUNCTION WITH ALL OTHER RELEVANT DOCUMENTATION.
 2. DO NOT SCALE FROM THIS DRAWING. USE ONLY PRINTED DIMENSIONS.
 3. ALL DIMENSIONS IN MILLIMETRES, ALL CHAINAGES, LEVELS AND COORDINATES ARE IN METRES UNLESS DEFINED OTHERWISE.
 4. THIS DRAWING IS TO BE READ IN CONJUNCTION WITH THE PROJECT HEALTH & SAFETY FILE FOR ANY IDENTIFIED POTENTIAL RISKS.
 5. THE PROPOSED WORKS SHOWN ARE ILLUSTRATIVE ONLY AND WILL BE SUBJECT TO CHANGE AS PART OF DETAILED DESIGN. ANY CHANGES WILL BE LIMITED TO BEING WITHIN THE ORDER LIMITS AND ANY OTHER CONSTRAINTS INCLUDED IN THE DEVELOPMENT CONSENT ORDER.
 6. ALL SOLID CATCHMENT HATCHES ARE IMPERMEABLE AREAS. ALL PATTERNED HATCHES ARE PERMEABLE AREAS.

- KEY**
- LIMITS OF LAND TO BE ACQUIRED OR USED PERMANENTLY OR TEMPORARILY (THE ORDER LIMITS)
 - LAND NOT INCLUDED WITHIN THE ORDER LIMITS
 - PROPOSED ALIGNMENT
 - PROPOSED WATERCOURSE
 - EXISTING WATERCOURSE
 - EXISTING CULVERTS
 - PROPOSED CULVERT
 - EXISTING DRAINAGE DITCH
 - PROPOSED DRAINAGE DITCH
 - CHAMBER (AND ASSOCIATED PIPEWORK)
 - EARTHWORK DRAINAGE
 - PROPOSED CATCHMENT 1
 - PROPOSED CATCHMENT 2
 - PROPOSED CATCHMENT 3
 - PROPOSED CATCHMENT 4
 - PROPOSED CATCHMENT 5
 - PROPOSED CATCHMENT 6
 - PROPOSED CATCHMENT 7
 - PROPOSED CATCHMENT 8
 - PROPOSED CATCHMENT 9
 - PROPOSED CATCHMENT 10
 - PROPOSED CATCHMENT 11
 - PROPOSED CATCHMENT 12
 - PROPOSED CATCHMENT 13
 - PROPOSED CATCHMENT 14
 - PROPOSED CATCHMENT 15
 - PROPOSED CATCHMENT 16
 - PROPOSED CATCHMENT 17

First Issue	SO	RR	14/01/20	P01
Revision Details	By	Check	Date	Suffix

Purpose of issue
DCO APPLICATION

Client
Highways England
Floor 5
Two Colmore Square
38 Colmore Circus
Birmingham
B4 6BN



Development Consent Order Number
TR010054

Project Title
M54 to M6 Link Road

Development Consent Order Drawing Number
TR010054/APP/2.11

Drawing Title
**DRAINAGE ENGINEERING
REGULATION 5(2)(O)
SHEET 2 OF 10**


Designed	Drawn	Checked	Approved	Date
SO	SO	SB	RR	14/01/20
Internal Project No. 60536736		Suitability S8		
Scale @ A1 1:2500H/1:2500V		Zone Development Consent Order		

THIS DOCUMENT HAS BEEN PREPARED PURSUANT TO AND SUBJECT TO THE TERMS OF AECOM'S APPOINTMENT BY ITS CLIENT. AECOM ACCEPTS NO LIABILITY FOR ANY USE OF THIS DOCUMENT OTHER THAN BY ITS ORIGINAL CLIENT OR FOLLOWING AECOM'S EXPRESS AGREEMENT TO SUCH USE, AND ONLY FOR THE PURPOSES FOR WHICH IT WAS PREPARED AND PROVIDED.

Drawing Number HE514465 -ACM	Originator -DCO-	Volume -DR-CD-1702	Rev P01
Z1_SW_PR_Z			
Location	Type	Role	Number



This map is reproduced from Ordnance Survey material with the permission of Ordnance Survey on behalf of the Controller of Her Majesty's Stationary Office. © Crown copyright. Unauthorised reproduction infringes Crown copyright and may lead to prosecution or civil proceedings. Highways England 100030649/2019

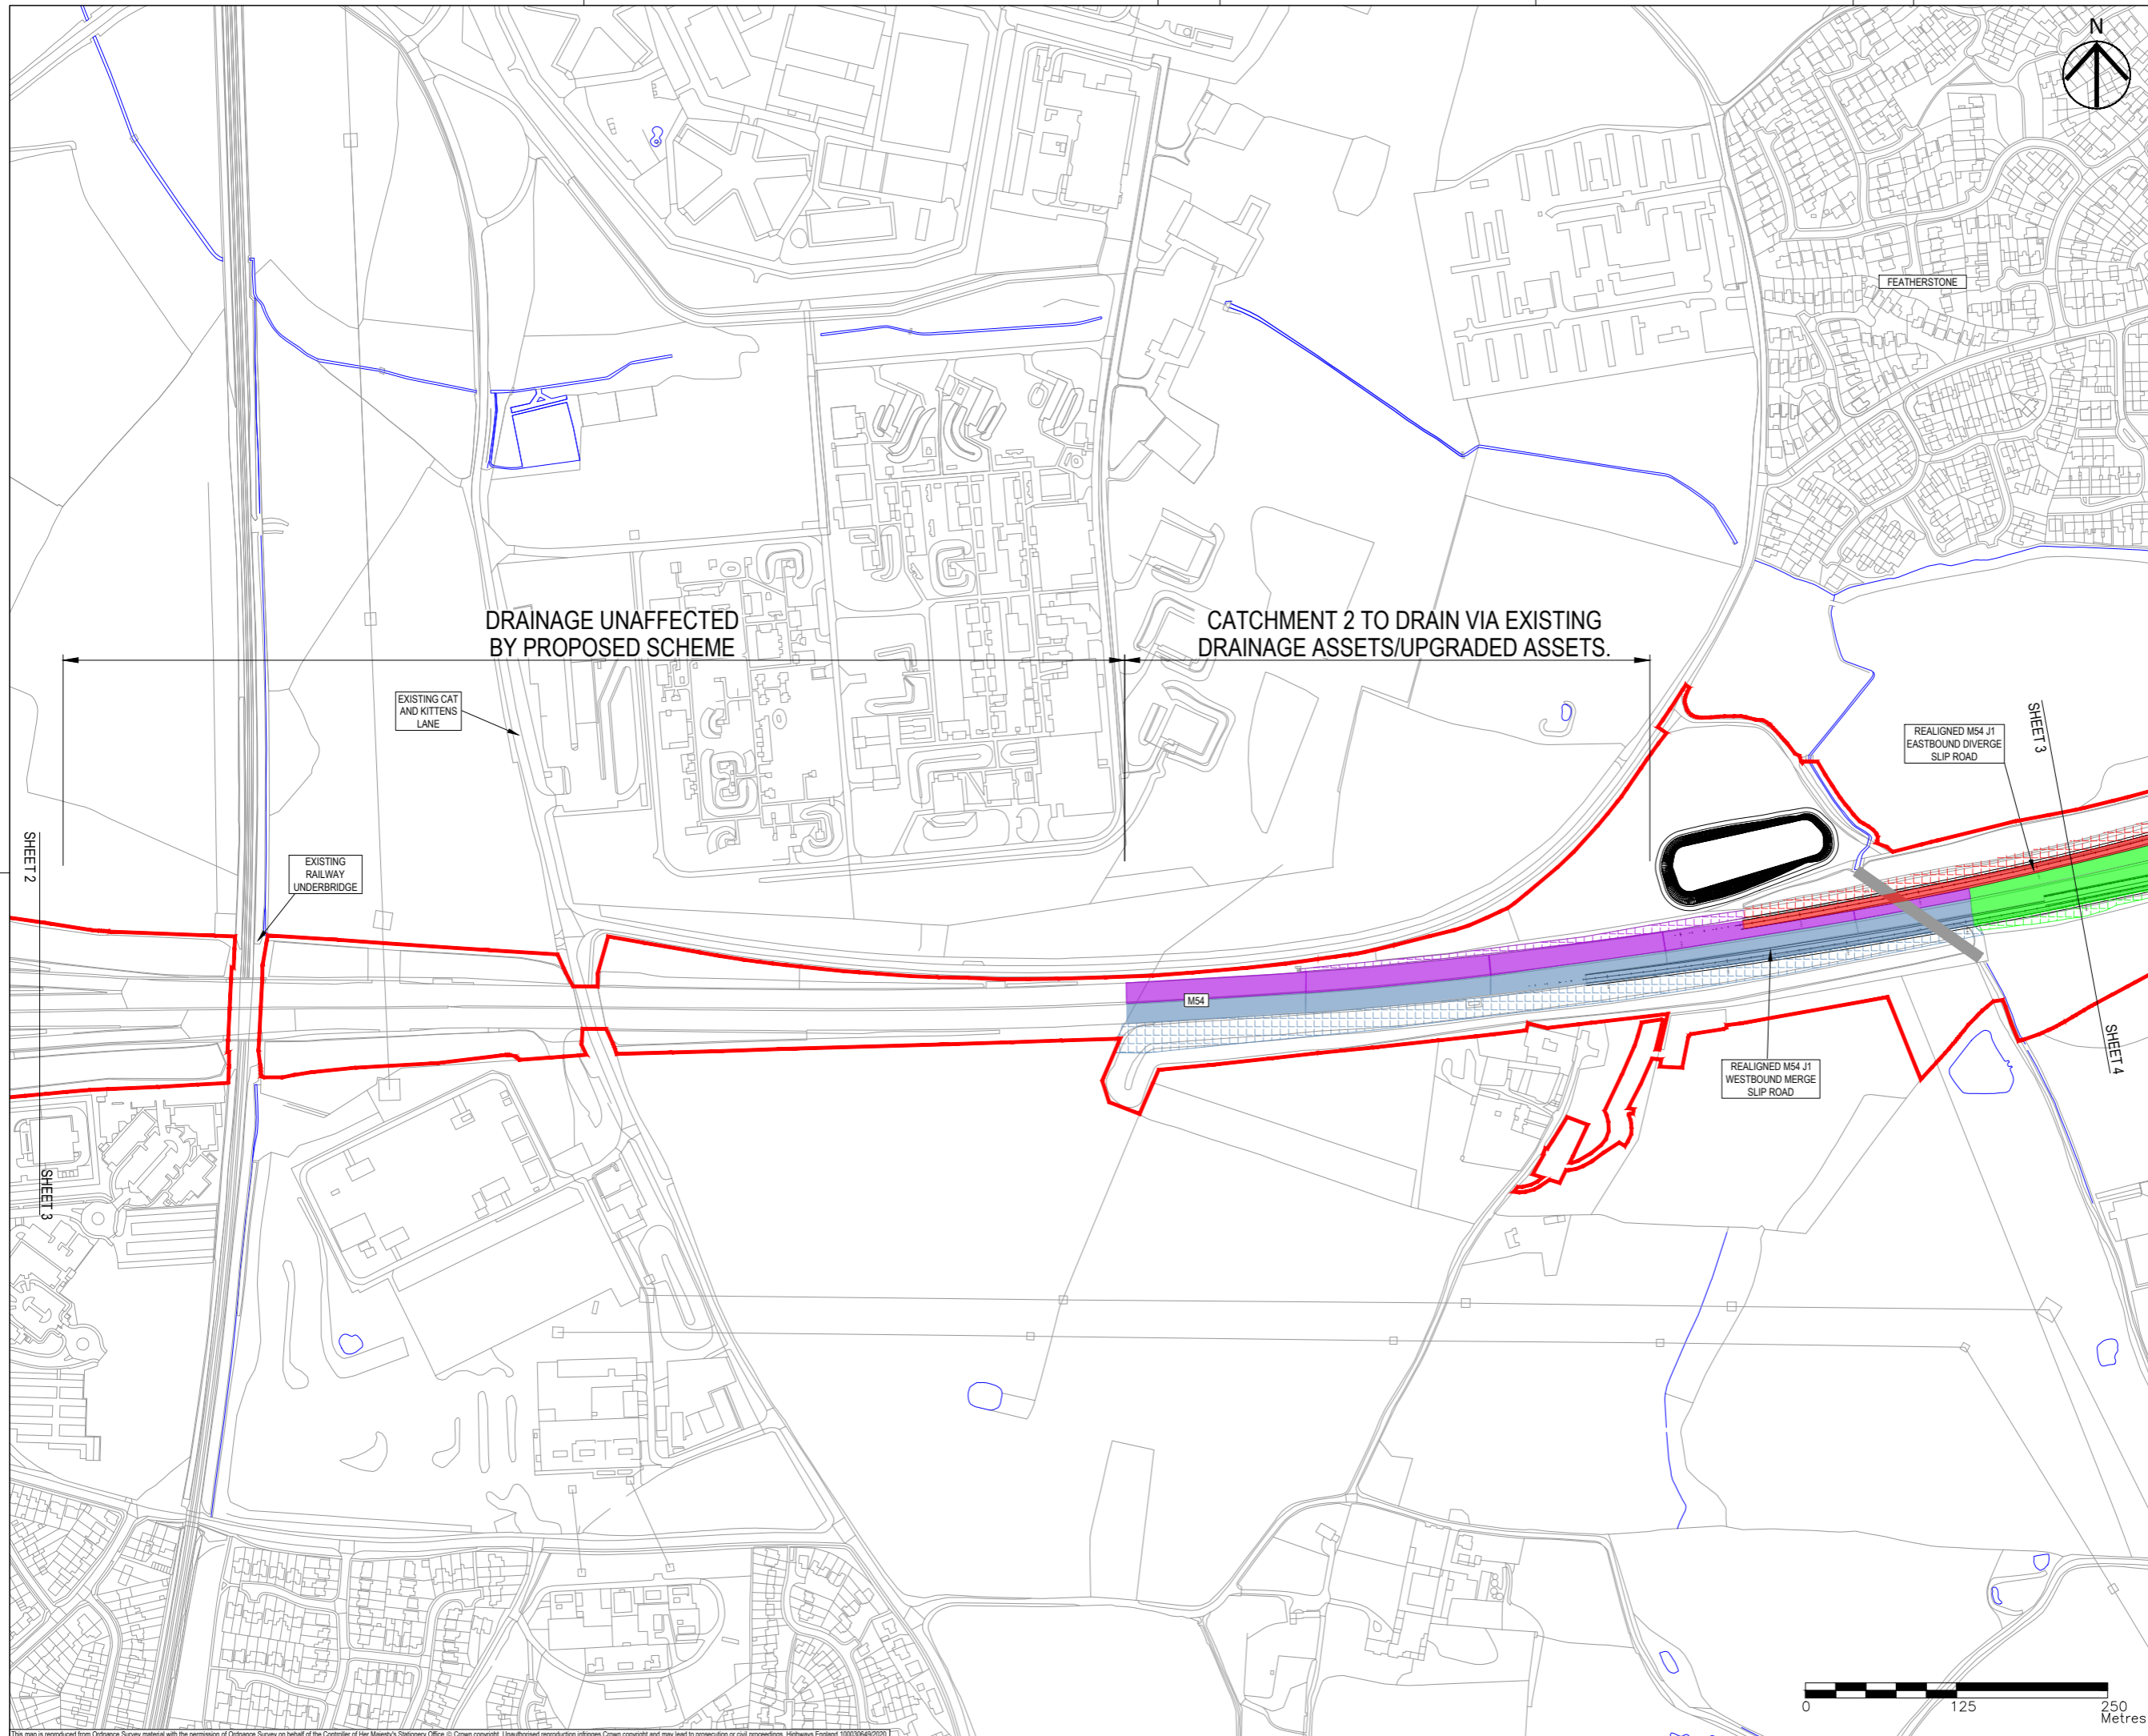

- NOTES**
1. THIS DRAWING IS TO BE READ IN CONJUNCTION WITH ALL OTHER RELEVANT DOCUMENTATION.
 2. DO NOT SCALE FROM THIS DRAWING, USE ONLY PRINTED DIMENSIONS.
 3. ALL DIMENSIONS IN MILLIMETRES, ALL CHAINAGES, LEVELS AND COORDINATES ARE IN METRES UNLESS DEFINED OTHERWISE.
 4. THIS DRAWING IS TO BE READ IN CONJUNCTION WITH THE PROJECT HEALTH & SAFETY FILE FOR ANY IDENTIFIED POTENTIAL RISKS.
 5. THE PROPOSED WORKS SHOWN ARE ILLUSTRATIVE ONLY AND WILL BE CHANGED AS PART OF DETAILED DESIGN ANY CHANGES WILL BE LIMITED TO BEING WITHIN THE ORDER LIMITS AND ANY OTHER CONSTRAINTS INCLUDED IN THE DEVELOPMENT CONSENT ORDER.
 6. ALL SOLID CATCHMENT HATCHES ARE IMPERMEABLE AREAS. ALL PATTERNED HATCHES ARE PERMEABLE AREAS.

- KEY**
- LIMITS OF LAND TO BE ACQUIRED OR USED PERMANENTLY OR TEMPORARILY (THE ORDER LIMITS)
 - LAND NOT INCLUDED WITHIN THE ORDER LIMITS
 - PROPOSED ALIGNMENT
 - PROPOSED WATERCOURSE
 - EXISTING WATERCOURSE
 - EXISTING CULVERTS
 - PROPOSED CULVERT
 - EXISTING DRAINAGE DITCH
 - PROPOSED DRAINAGE DITCH
 - CHAMBER (AND ASSOCIATED PIPEWORK)
 - EARTHWORK DRAINAGE
 - PROPOSED CATCHMENT 1
 - PROPOSED CATCHMENT 2
 - PROPOSED CATCHMENT 3
 - PROPOSED CATCHMENT 4
 - PROPOSED CATCHMENT 5
 - PROPOSED CATCHMENT 6
 - PROPOSED CATCHMENT 7
 - PROPOSED CATCHMENT 8
 - PROPOSED CATCHMENT 9
 - PROPOSED CATCHMENT 10
 - PROPOSED CATCHMENT 11
 - PROPOSED CATCHMENT 12
 - PROPOSED CATCHMENT 13
 - PROPOSED CATCHMENT 14
 - PROPOSED CATCHMENT 15
 - PROPOSED CATCHMENT 16
 - PROPOSED CATCHMENT 17

DRAINAGE UNAFFECTED BY PROPOSED SCHEME

CATCHMENT 2 TO DRAIN VIA EXISTING DRAINAGE ASSETS/UPGRADED ASSETS.

EXISTING CAT AND KITTENS LANE

EXISTING RAILWAY UNDERBRIDGE

REALIGNED M54 J1 EASTBOUND DIVERGE SLIP ROAD

REALIGNED M54 J1 WESTBOUND MERGE SLIP ROAD

First Issue	SO	RR	14/01/20	P01
Updated to reflect Oct 2020 scheme changes.	MW	SB	28/09/20	P02
Revision Details	By	Check	Date	Suffix

DCO APPLICATION

Client
Highways England
Floor 5
Two Colmore Square
38 Colmore Circus
Birmingham
B4 6BN

Development Consent Order Number
TR010054

Project Title
M54 to M6 Link Road


Development Consent Order Drawing Number
TR010054/APP/2.11

Drawing Title
DRAINAGE ENGINEERING REGULATION 5(2)(O) SHEET 3 OF 10


Designed	Drawn	Checked	Approved	Date
SO	MW	JH	SB	28/09/20
Internal Project No.	Suitability			
60536736	S8			
Scale @ A1	Zone			
1:2500H/1:2500V	Development Consent Order			

THIS DOCUMENT HAS BEEN PREPARED PURSUANT TO AND SUBJECT TO THE TERMS OF AECOM'S APPOINTMENT BY ITS CLIENT. AECOM ACCEPTS NO LIABILITY FOR ANY USE OF THIS DOCUMENT OTHER THAN BY ITS ORIGINAL CLIENT OR FOLLOWING AECOM'S EXPRESS AGREEMENT TO SUCH USE, AND ONLY FOR THE PURPOSES FOR WHICH IT WAS PREPARED AND PROVIDED.

Drawing Number	Highways England PIN	Originator	Volume	Rev
HE514465	-ACM	-DCO-		P02
Z1 SW_PR_Z		-DR-CD-1703		
Location	Type	Role	Number	

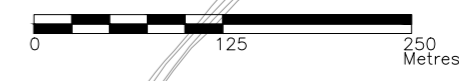

This map is reproduced from Ordnance Survey material with the permission of Ordnance Survey on behalf of the Controller of Her Majesty's Stationary Office © Crown copyright. Unauthorised reproduction infringes Crown copyright and may lead to prosecution or civil proceedings. Highways England 100030649/2020

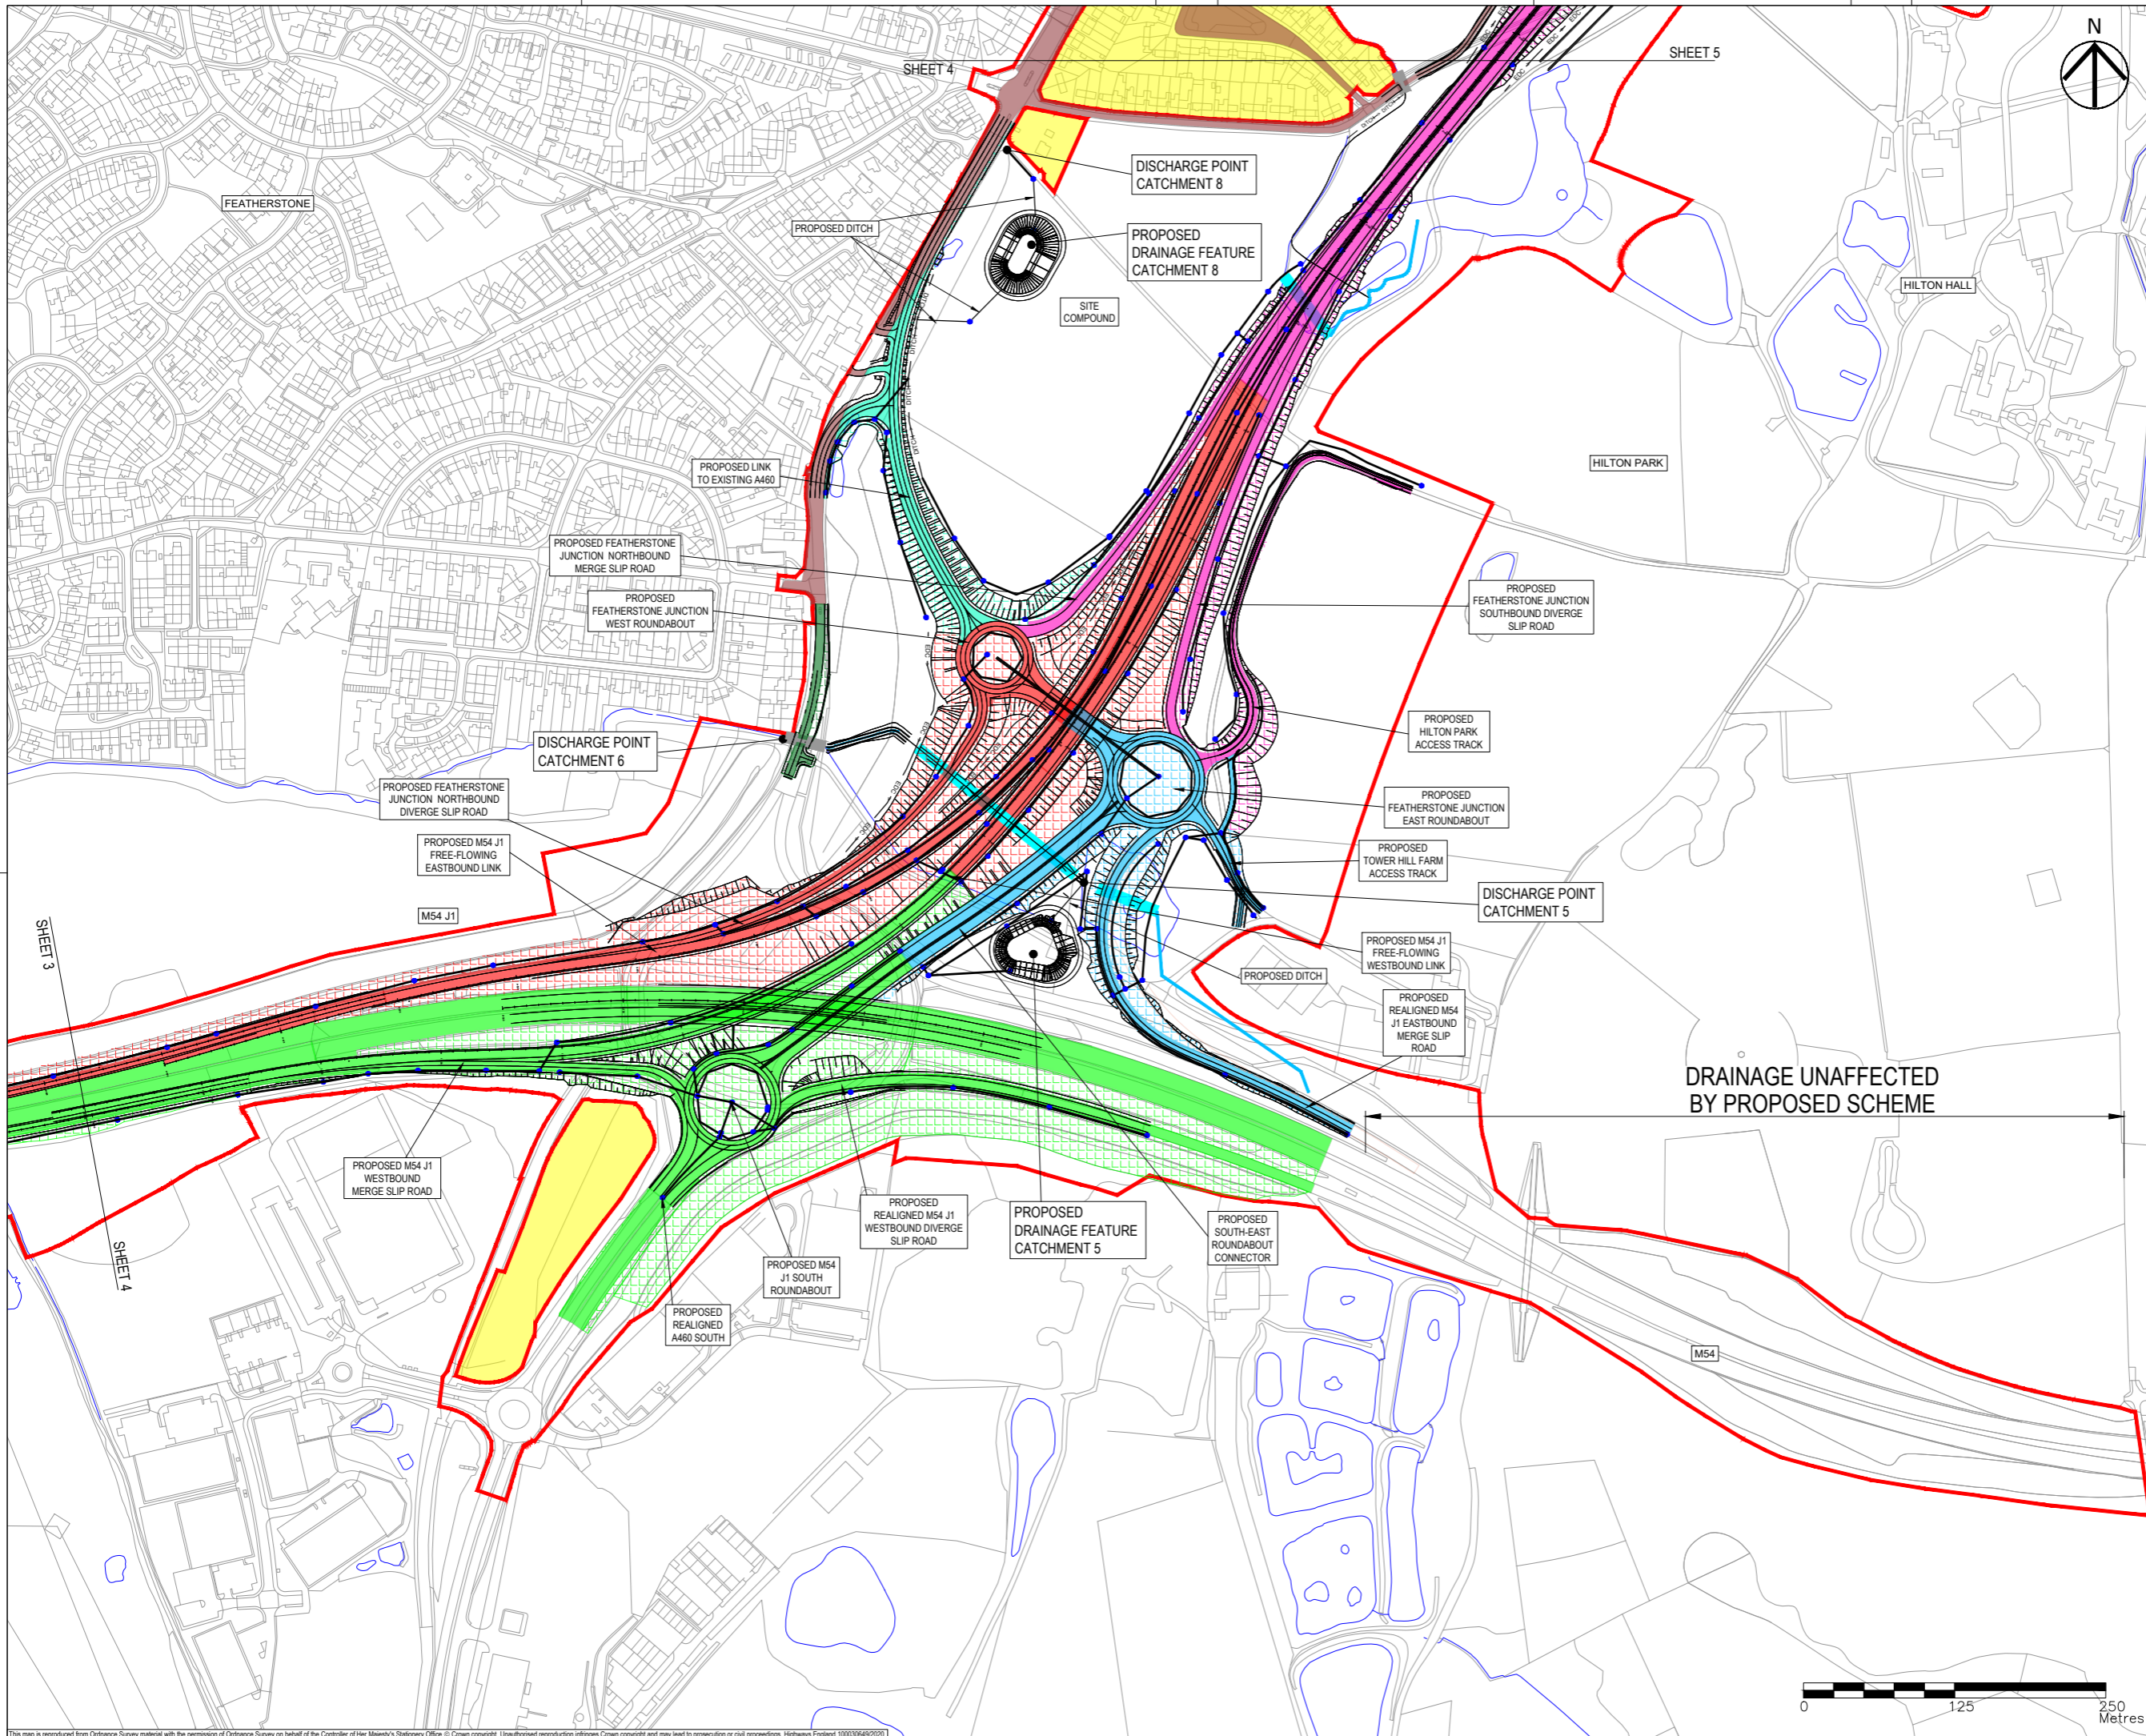

- NOTES**
1. THIS DRAWING IS TO BE READ IN CONJUNCTION WITH ALL OTHER RELEVANT DOCUMENTATION.
 2. DO NOT SCALE FROM THIS DRAWING, USE ONLY PRINTED DIMENSIONS.
 3. ALL DIMENSIONS IN MILLIMETRES, ALL CHAINAGES, LEVELS AND COORDINATES ARE IN METRES UNLESS DEFINED OTHERWISE.
 4. THIS DRAWING IS TO BE READ IN CONJUNCTION WITH THE PROJECT HEALTH & SAFETY FILE FOR ANY IDENTIFIED POTENTIAL RISKS.
 5. THE PROPOSED WORKS SHOWN ARE ILLUSTRATIVE ONLY AND WILL BE SUBJECT TO CHANGE AS PART OF DETAILED DESIGN. ANY CHANGES WILL BE LIMITED TO BEING WITHIN THE ORDER LIMITS AND ANY OTHER CONSTRAINTS INCLUDED IN THE DEVELOPMENT CONSENT ORDER.
 6. ALL SOLID CATCHMENT HATCHES ARE IMPERMEABLE AREAS. ALL PATTERNED HATCHES ARE PERMEABLE AREAS.

- KEY**
- LIMITS OF LAND TO BE ACQUIRED OR USED PERMANENTLY OR TEMPORARILY (THE ORDER LIMITS)
 - LAND NOT INCLUDED WITHIN THE ORDER LIMITS
 - PROPOSED ALIGNMENT
 - PROPOSED WATERCOURSE
 - EXISTING WATERCOURSE
 - EXISTING CULVERTS
 - PROPOSED CULVERT
 - EXISTING DRAINAGE DITCH
 - PROPOSED DRAINAGE DITCH
 - CHAMBER (AND ASSOCIATED PIPEWORK)
 - EARTHWORK DRAINAGE
 - PROPOSED CATCHMENT 1
 - PROPOSED CATCHMENT 2
 - PROPOSED CATCHMENT 3
 - PROPOSED CATCHMENT 4
 - PROPOSED CATCHMENT 5
 - PROPOSED CATCHMENT 6
 - PROPOSED CATCHMENT 7
 - PROPOSED CATCHMENT 8
 - PROPOSED CATCHMENT 9
 - PROPOSED CATCHMENT 10
 - PROPOSED CATCHMENT 11
 - PROPOSED CATCHMENT 12
 - PROPOSED CATCHMENT 13
 - PROPOSED CATCHMENT 14
 - PROPOSED CATCHMENT 15
 - PROPOSED CATCHMENT 16
 - PROPOSED CATCHMENT 17

First Issue	JP	RR	14/01/20	P01
Updated to reflect Oct 2020 scheme changes.	MW	SB	28/09/20	P02
Revision Details	By	Check	Date	Suffix

Purpose of issue
DCO APPLICATION

Client
Highways England
Floor 5
Two Colmore Square
38 Colmore Circus
Birmingham
B4 6BN

Development Consent Order Number
TR010054

Project Title
M54 to M6 Link Road


Development Consent Order Drawing Number
TR010054/APP/2.11

Drawing Title
DRAINAGE ENGINEERING REGULATION 5(2)(O) SHEET 4 OF 10


Designed	Drawn	Checked	Approved	Date
SO	MW	JH	SB	28/09/20
Internal Project No.	Suitability			
60536736	S8			
Scale @ A1	Zone			
1:2500H/1:2500V	Development Consent Order			

THIS DOCUMENT HAS BEEN PREPARED PURSUANT TO AND SUBJECT TO THE TERMS OF AECOM'S APPOINTMENT BY ITS CLIENT. AECOM ACCEPTS NO LIABILITY FOR ANY USE OF THIS DOCUMENT OTHER THAN BY ITS ORIGINAL CLIENT OR FOLLOWING AECOM'S EXPRESS AGREEMENT TO SUCH USE, AND ONLY FOR THE PURPOSES FOR WHICH IT WAS PREPARED AND PROVIDED.

Drawing Number	Highways England PIN	Originator	Volume	Rev
HE514465	-ACM	-DCO-		P02
Z1 SW_PR_Z		-DR-CD-1704		
Location	Type	Role	Number	

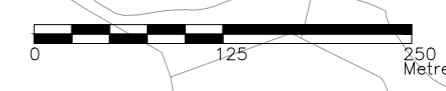

This map is reproduced from Ordnance Survey material with the permission of Ordnance Survey on behalf of the Controller of Her Majesty's Stationery Office © Crown copyright. Unauthorised reproduction infringes Crown copyright and may lead to prosecution or civil proceedings. Highways England 100030649/2020.

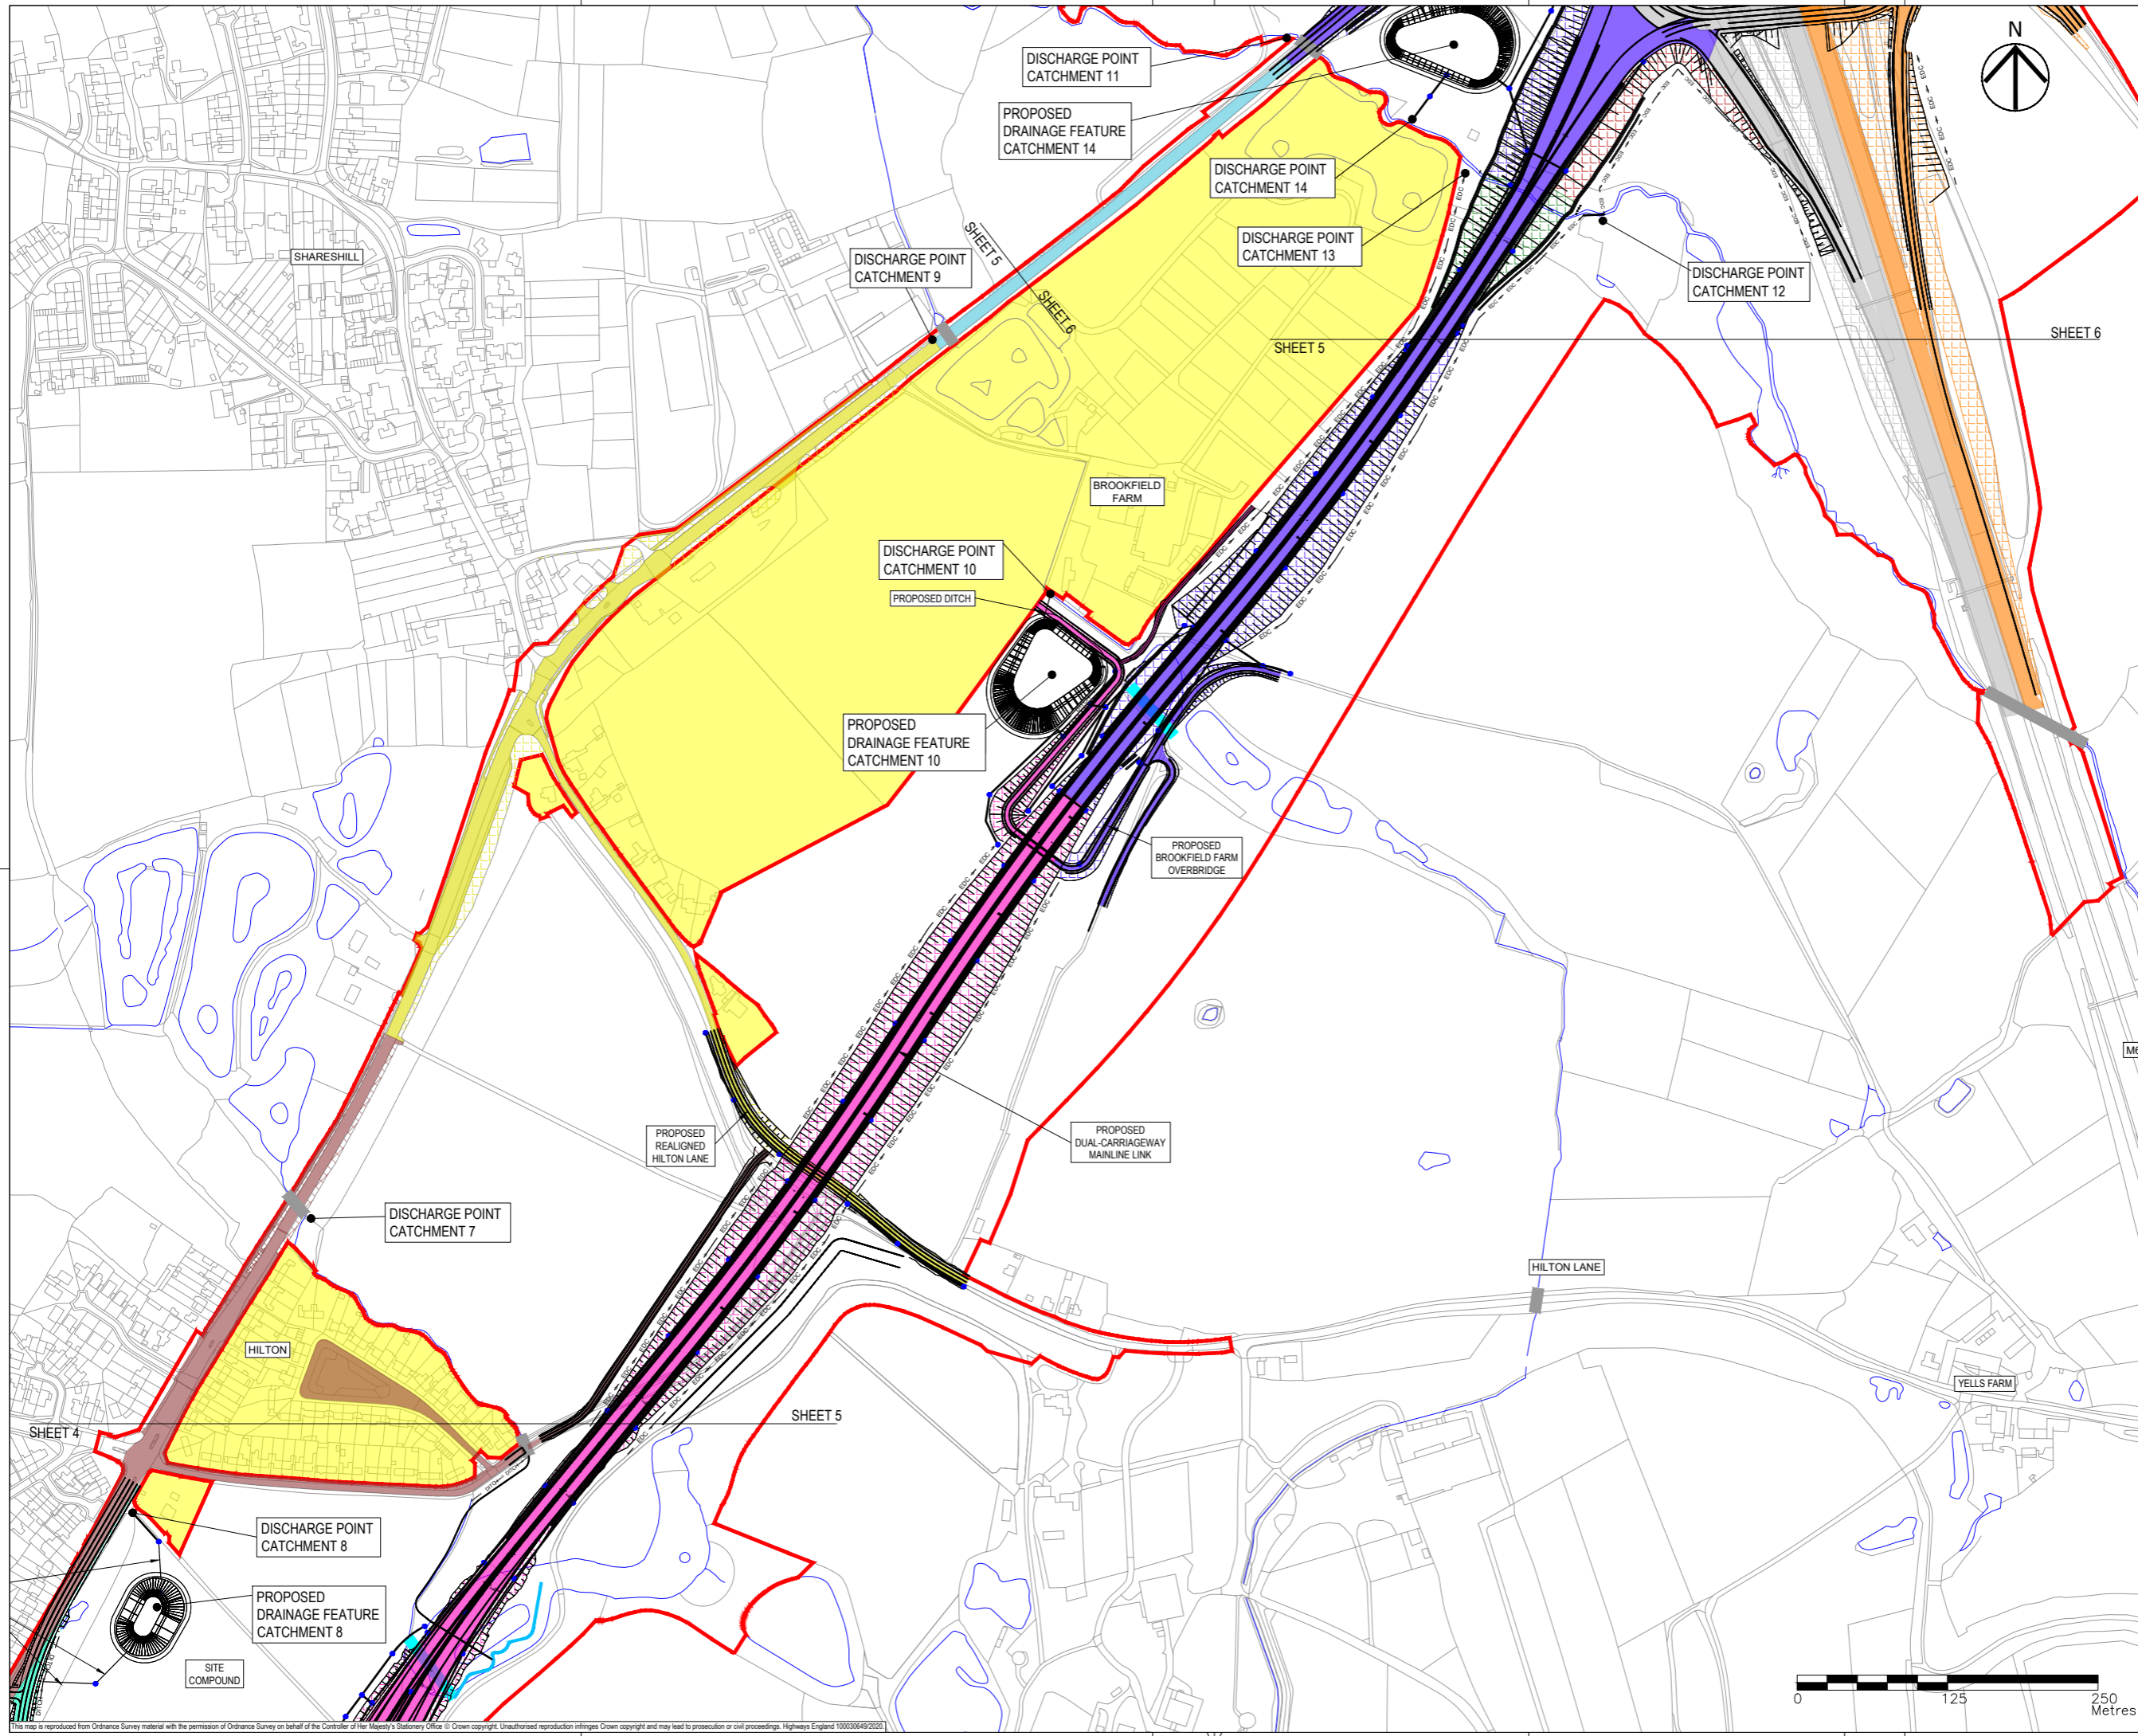

- NOTES**
- THIS DRAWING IS TO BE READ IN CONJUNCTION WITH ALL OTHER RELEVANT DOCUMENTATION.
 - DO NOT SCALE FROM THIS DRAWING, USE ONLY PRINTED DIMENSIONS.
 - ALL DIMENSIONS IN MILLIMETRES, ALL CHAINAGES, LEVELS AND COORDINATES ARE IN METRES UNLESS DEFINED OTHERWISE.
 - THIS DRAWING IS TO BE READ IN CONJUNCTION WITH THE PROJECT HEALTH & SAFETY FILE FOR ANY IDENTIFIED POTENTIAL RISKS.
 - THE PROPOSED WORKS SHOWN ARE ILLUSTRATIVE ONLY AND WILL BE SUBJECT TO CHANGE AS PART OF DETAILED DESIGN. ANY CHANGES WILL BE LIMITED TO BEING WITHIN THE ORDER LIMITS AND ANY OTHER CONSTRAINTS INCLUDED IN THE DEVELOPMENT CONSENT ORDER.
 - ALL SOLID CATCHMENT HATCHES ARE IMPERMEABLE AREAS. ALL PATTERNED HATCHES ARE PERMEABLE AREAS.

- KEY**
- LIMITS OF LAND TO BE ACQUIRED OR USED PERMANENTLY OR TEMPORARILY (THE ORDER LIMITS)
 - LAND NOT INCLUDED WITHIN THE ORDER LIMITS
 - PROPOSED ALIGNMENT
 - PROPOSED WATERCOURSE
 - EXISTING WATERCOURSE
 - EXISTING CULVERTS
 - PROPOSED CULVERT
 - EXISTING DRAINAGE DITCH
 - PROPOSED DRAINAGE DITCH
 - CHAMBER (AND ASSOCIATED PIPEWORK)
 - EARTHWORK DRAINAGE
 - PROPOSED CATCHMENT 1
 - PROPOSED CATCHMENT 2
 - PROPOSED CATCHMENT 3
 - PROPOSED CATCHMENT 4
 - PROPOSED CATCHMENT 5
 - PROPOSED CATCHMENT 6
 - PROPOSED CATCHMENT 7
 - PROPOSED CATCHMENT 8
 - PROPOSED CATCHMENT 9
 - PROPOSED CATCHMENT 10
 - PROPOSED CATCHMENT 11
 - PROPOSED CATCHMENT 12
 - PROPOSED CATCHMENT 13
 - PROPOSED CATCHMENT 14
 - PROPOSED CATCHMENT 15
 - PROPOSED CATCHMENT 16
 - PROPOSED CATCHMENT 17

Revision	By	Date	Suffix
1	JP	14/01/20	P01
2	MW	28/09/20	P02

DCO APPLICATION

Client: **Highways England**
 Floor 5
 Two Colmore Square
 38 Colmore Circus
 Birmingham
 B4 6BN

Development Consent Order Number: **TR010054**

Project Title: **M54 to M6 Link Road**

Development Consent Order Drawing Number: **TR010054/APP/2.11**

**DRAINAGE ENGINEERING
 REGULATION 5(2)(O)
 SHEET 5 OF 10**


Designed	Drawn	Checked	Approved	Date
SO	MW	JH	SB	28/09/20

Internal Project No. 60536736
 Scale @ A1 1:2500H/1:2500V
 Suitability S8
 Zone Development Consent Order

THIS DOCUMENT HAS BEEN PREPARED PURSUANT TO AND SUBJECT TO THE TERMS OF AECOM'S APPOINTMENT BY ITS CLIENT. AECOM ACCEPTS NO LIABILITY FOR ANY USE OF THIS DOCUMENT OTHER THAN BY ITS ORIGINAL CLIENT OR FOLLOWING AECOM'S EXPRESS AGREEMENT TO SUCH USE, AND ONLY FOR THE PURPOSES FOR WHICH IT WAS PREPARED AND PROVIDED.

Drawing Number	Highways England PIN	1 Originator	1 Volume	Rev
HE514465	-ACM	-DCO-	P02	
Z2 SW_PR_Z		-DR-CD-1705		

This map is reproduced from Ordnance Survey material with the permission of Ordnance Survey on behalf of the Controller of Her Majesty's Stationery Office © Crown copyright. Unauthorised reproduction infringes Crown copyright and may lead to prosecution or civil proceedings. Highways England 100030649(2020)

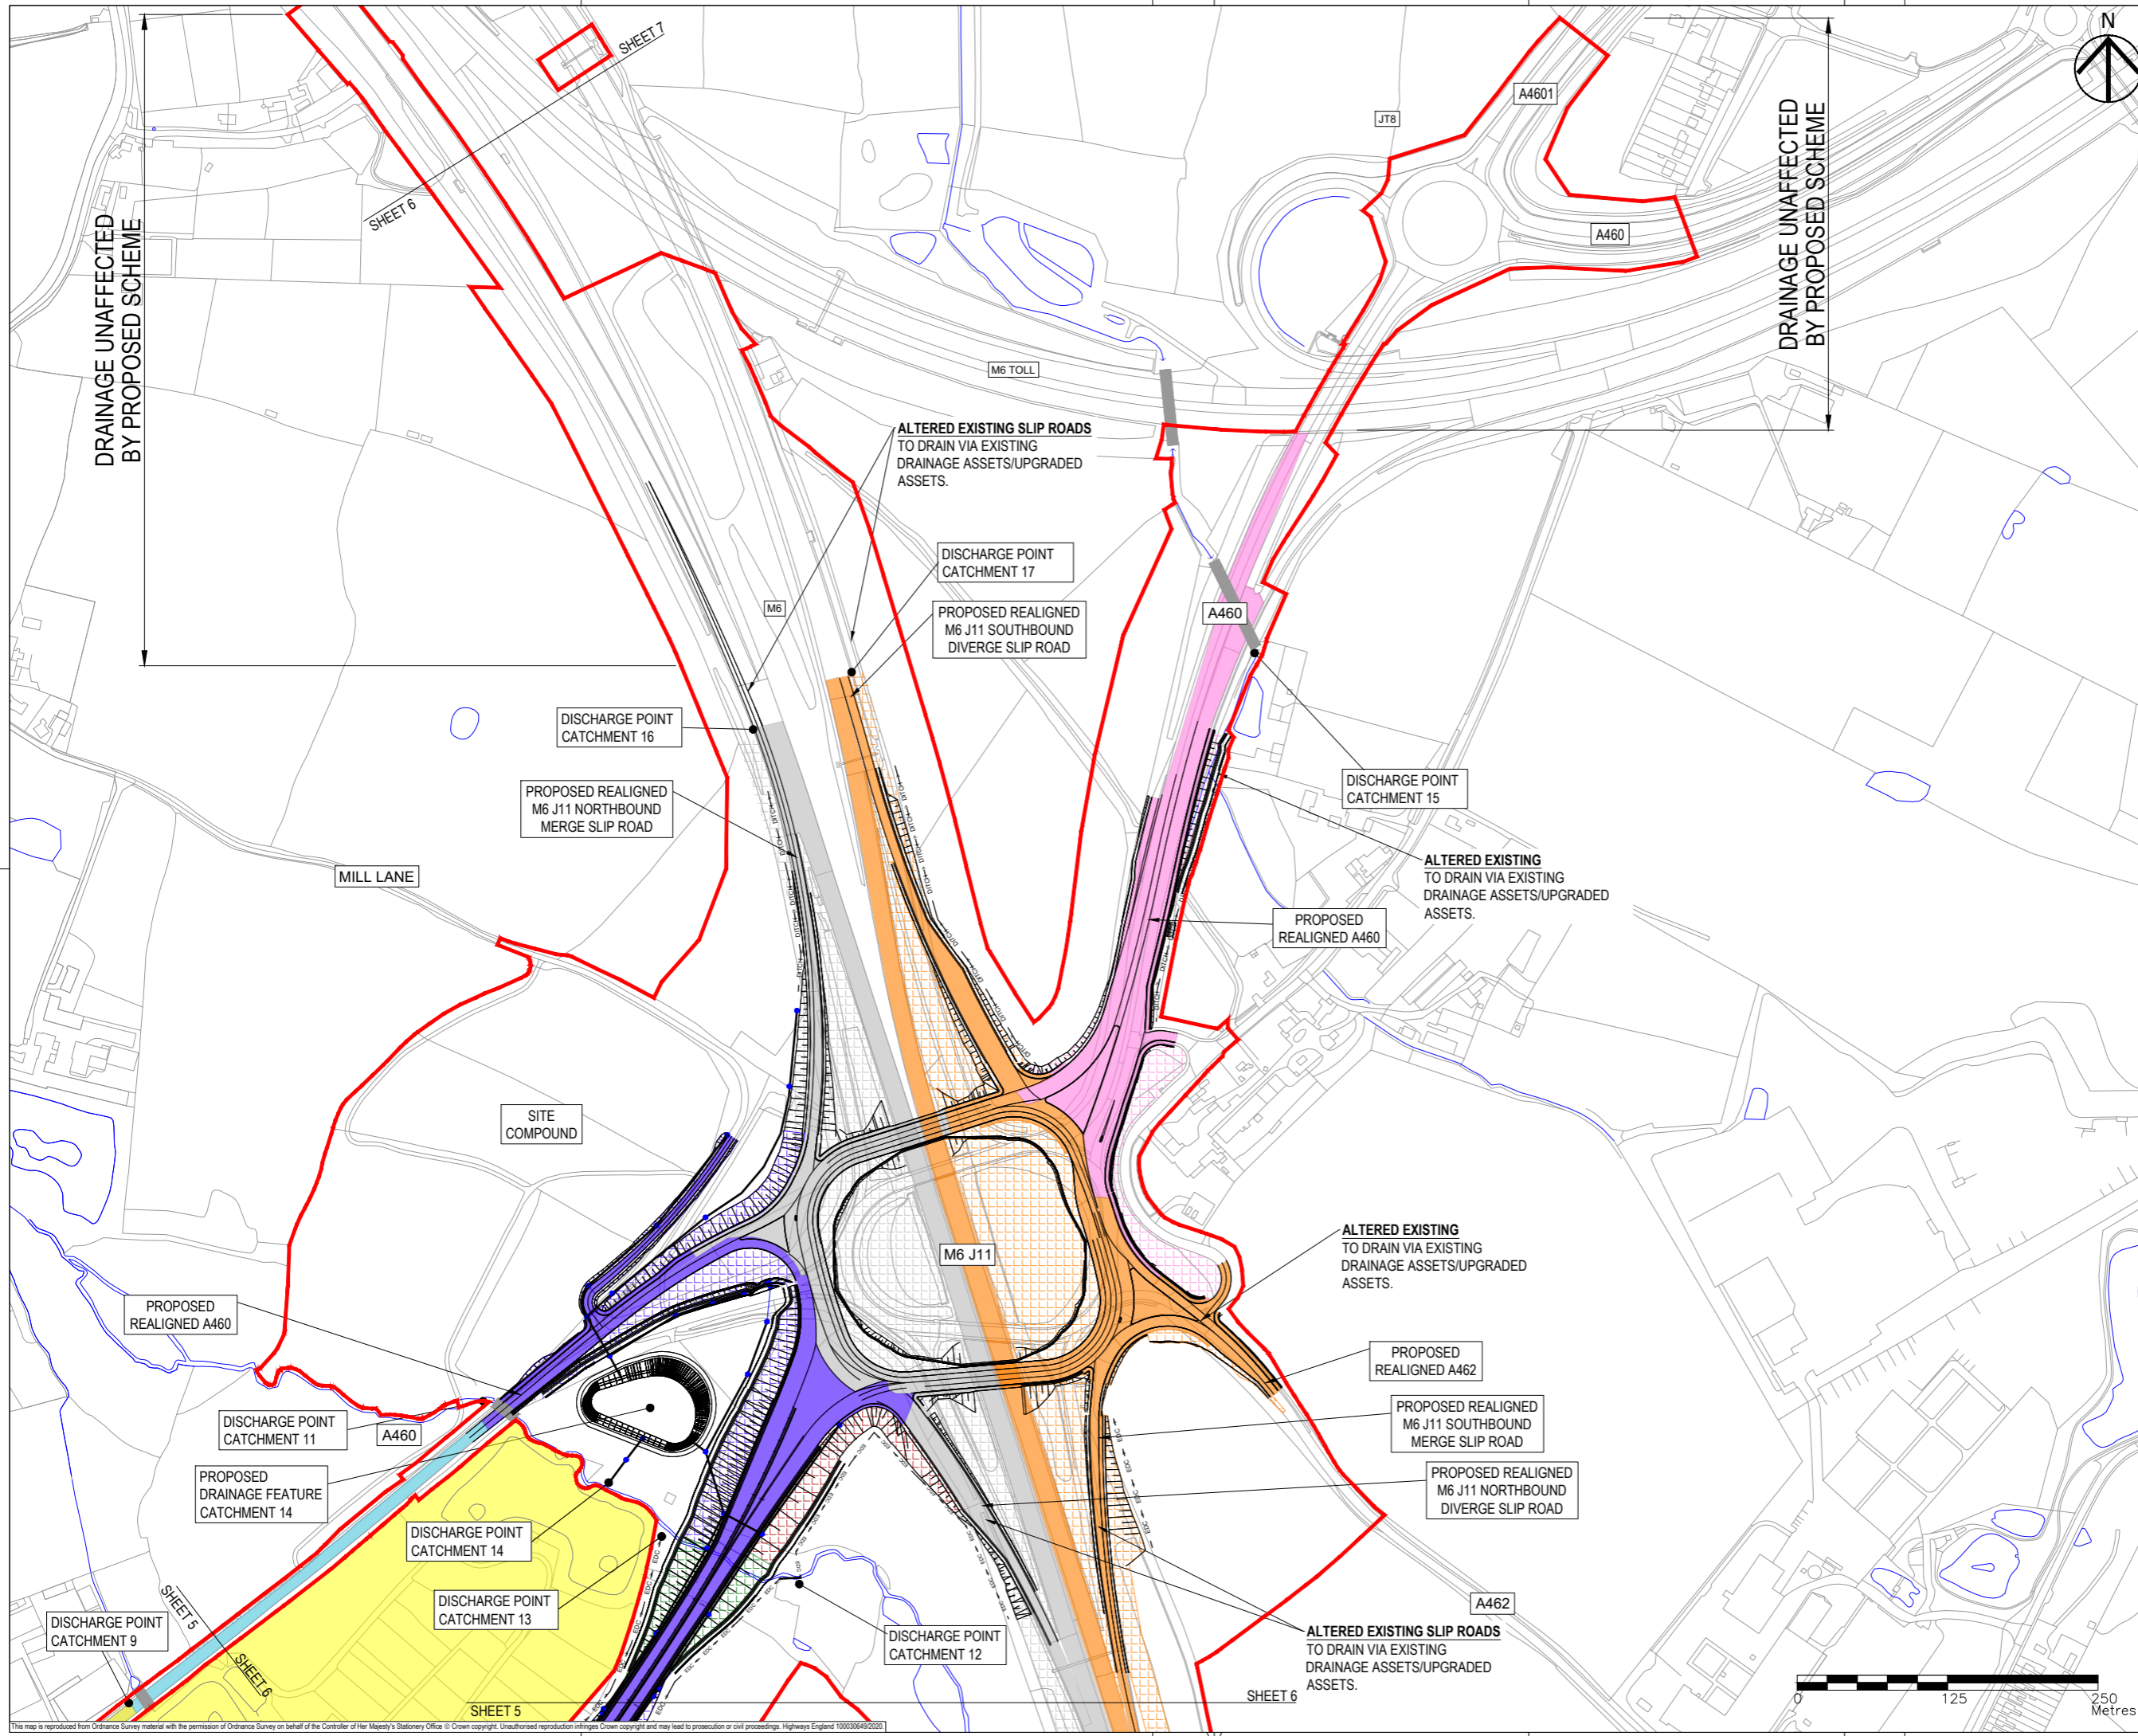

- NOTES**
1. THIS DRAWING IS TO BE READ IN CONJUNCTION WITH ALL OTHER RELEVANT DOCUMENTATION.
 2. DO NOT SCALE FROM THIS DRAWING, USE ONLY PRINTED DIMENSIONS.
 3. ALL DIMENSIONS IN MILLIMETRES, ALL CHAINAGES, LEVELS AND COORDINATES ARE IN METRES UNLESS DEFINED OTHERWISE.
 4. THIS DRAWING IS TO BE READ IN CONJUNCTION WITH THE PROJECT HEALTH & SAFETY FILE FOR ANY IDENTIFIED POTENTIAL RISKS.
 5. THE PROPOSED WORKS SHOWN ARE ILLUSTRATIVE ONLY AND WILL BE SUBJECT TO CHANGE AS PART OF DETAILED DESIGN. ANY CHANGES WILL BE LIMITED TO BEING WITHIN THE ORDER LIMITS AND ANY OTHER CONSTRAINTS INCLUDED IN THE DEVELOPMENT CONSENT ORDER.
 6. ALL SOLID CATCHMENT HATCHES ARE IMPERMEABLE AREAS. ALL PATTERNED HATCHES ARE PERMEABLE AREAS.

- KEY**
- LIMITS OF LAND TO BE ACQUIRED OR USED PERMANENTLY OR TEMPORARILY (THE ORDER LIMITS)
 - LAND NOT INCLUDED WITHIN THE ORDER LIMITS
 - PROPOSED ALIGNMENT
 - PROPOSED WATERCOURSE
 - EXISTING WATERCOURSE
 - EXISTING CULVERTS
 - PROPOSED CULVERT
 - EXISTING DRAINAGE DITCH
 - PROPOSED DRAINAGE DITCH
 - CHAMBER (AND ASSOCIATED PIPEWORK)
 - EDC — EARTHWORK DRAINAGE
 - PROPOSED CATCHMENT 1
 - PROPOSED CATCHMENT 2
 - PROPOSED CATCHMENT 3
 - PROPOSED CATCHMENT 4
 - PROPOSED CATCHMENT 5
 - PROPOSED CATCHMENT 6
 - PROPOSED CATCHMENT 7
 - PROPOSED CATCHMENT 8
 - PROPOSED CATCHMENT 9
 - PROPOSED CATCHMENT 10
 - PROPOSED CATCHMENT 11
 - PROPOSED CATCHMENT 12
 - PROPOSED CATCHMENT 13
 - PROPOSED CATCHMENT 14
 - PROPOSED CATCHMENT 15
 - PROPOSED CATCHMENT 16
 - PROPOSED CATCHMENT 17

First Issue	JP	RR	14/01/20	P01
Updated to reflect Oct 2020 scheme changes.	MW	SB	28/09/20	P02
Revision Details	By	Check	Date	Suffix

DCO APPLICATION

Client
Highways England
Floor 5
Two Colmore Square
38 Colmore Circus
Birmingham
B4 6BN

Development Consent Order Number
TR010054

Project Title
M54 to M6 Link Road

Development Consent Order Drawing Number
TR010054/APP/2.11


**DRAINAGE ENGINEERING
REGULATION 5(2)(O)
SHEET 6 OF 10**

Designed	Drawn	Checked	Approved	Date
SO	MW	JH	SB	28/09/20
Internal Project No. 60536736	Suitability S8		Zone	
Scale @ A1 1:2500H/1:2500V	Development Consent Order			

THIS DOCUMENT HAS BEEN PREPARED PURSUANT TO AND SUBJECT TO THE TERMS OF AECOM'S APPOINTMENT BY ITS CLIENT. AECOM ACCEPTS NO LIABILITY FOR ANY USE OF THIS DOCUMENT OTHER THAN BY ITS ORIGINAL CLIENT OR FOLLOWING AECOM'S EXPRESS AGREEMENT TO SUCH USE, AND ONLY FOR THE PURPOSES FOR WHICH IT WAS PREPARED AND PROVIDED.

Drawing Number HE514465 -ACM	Originator -DCO-	Volume Z3 SW_PR_Z	Revision P02
Location -DR-CD-1706	Type 1	Role 1	Number 1

This map is reproduced from Ordnance Survey material with the permission of Ordnance Survey on behalf of the Controller of Her Majesty's Stationary Office © Crown copyright. Unauthorised reproduction infringes Crown copyright and may lead to prosecution or civil proceedings. Highways England 100030649/2020.

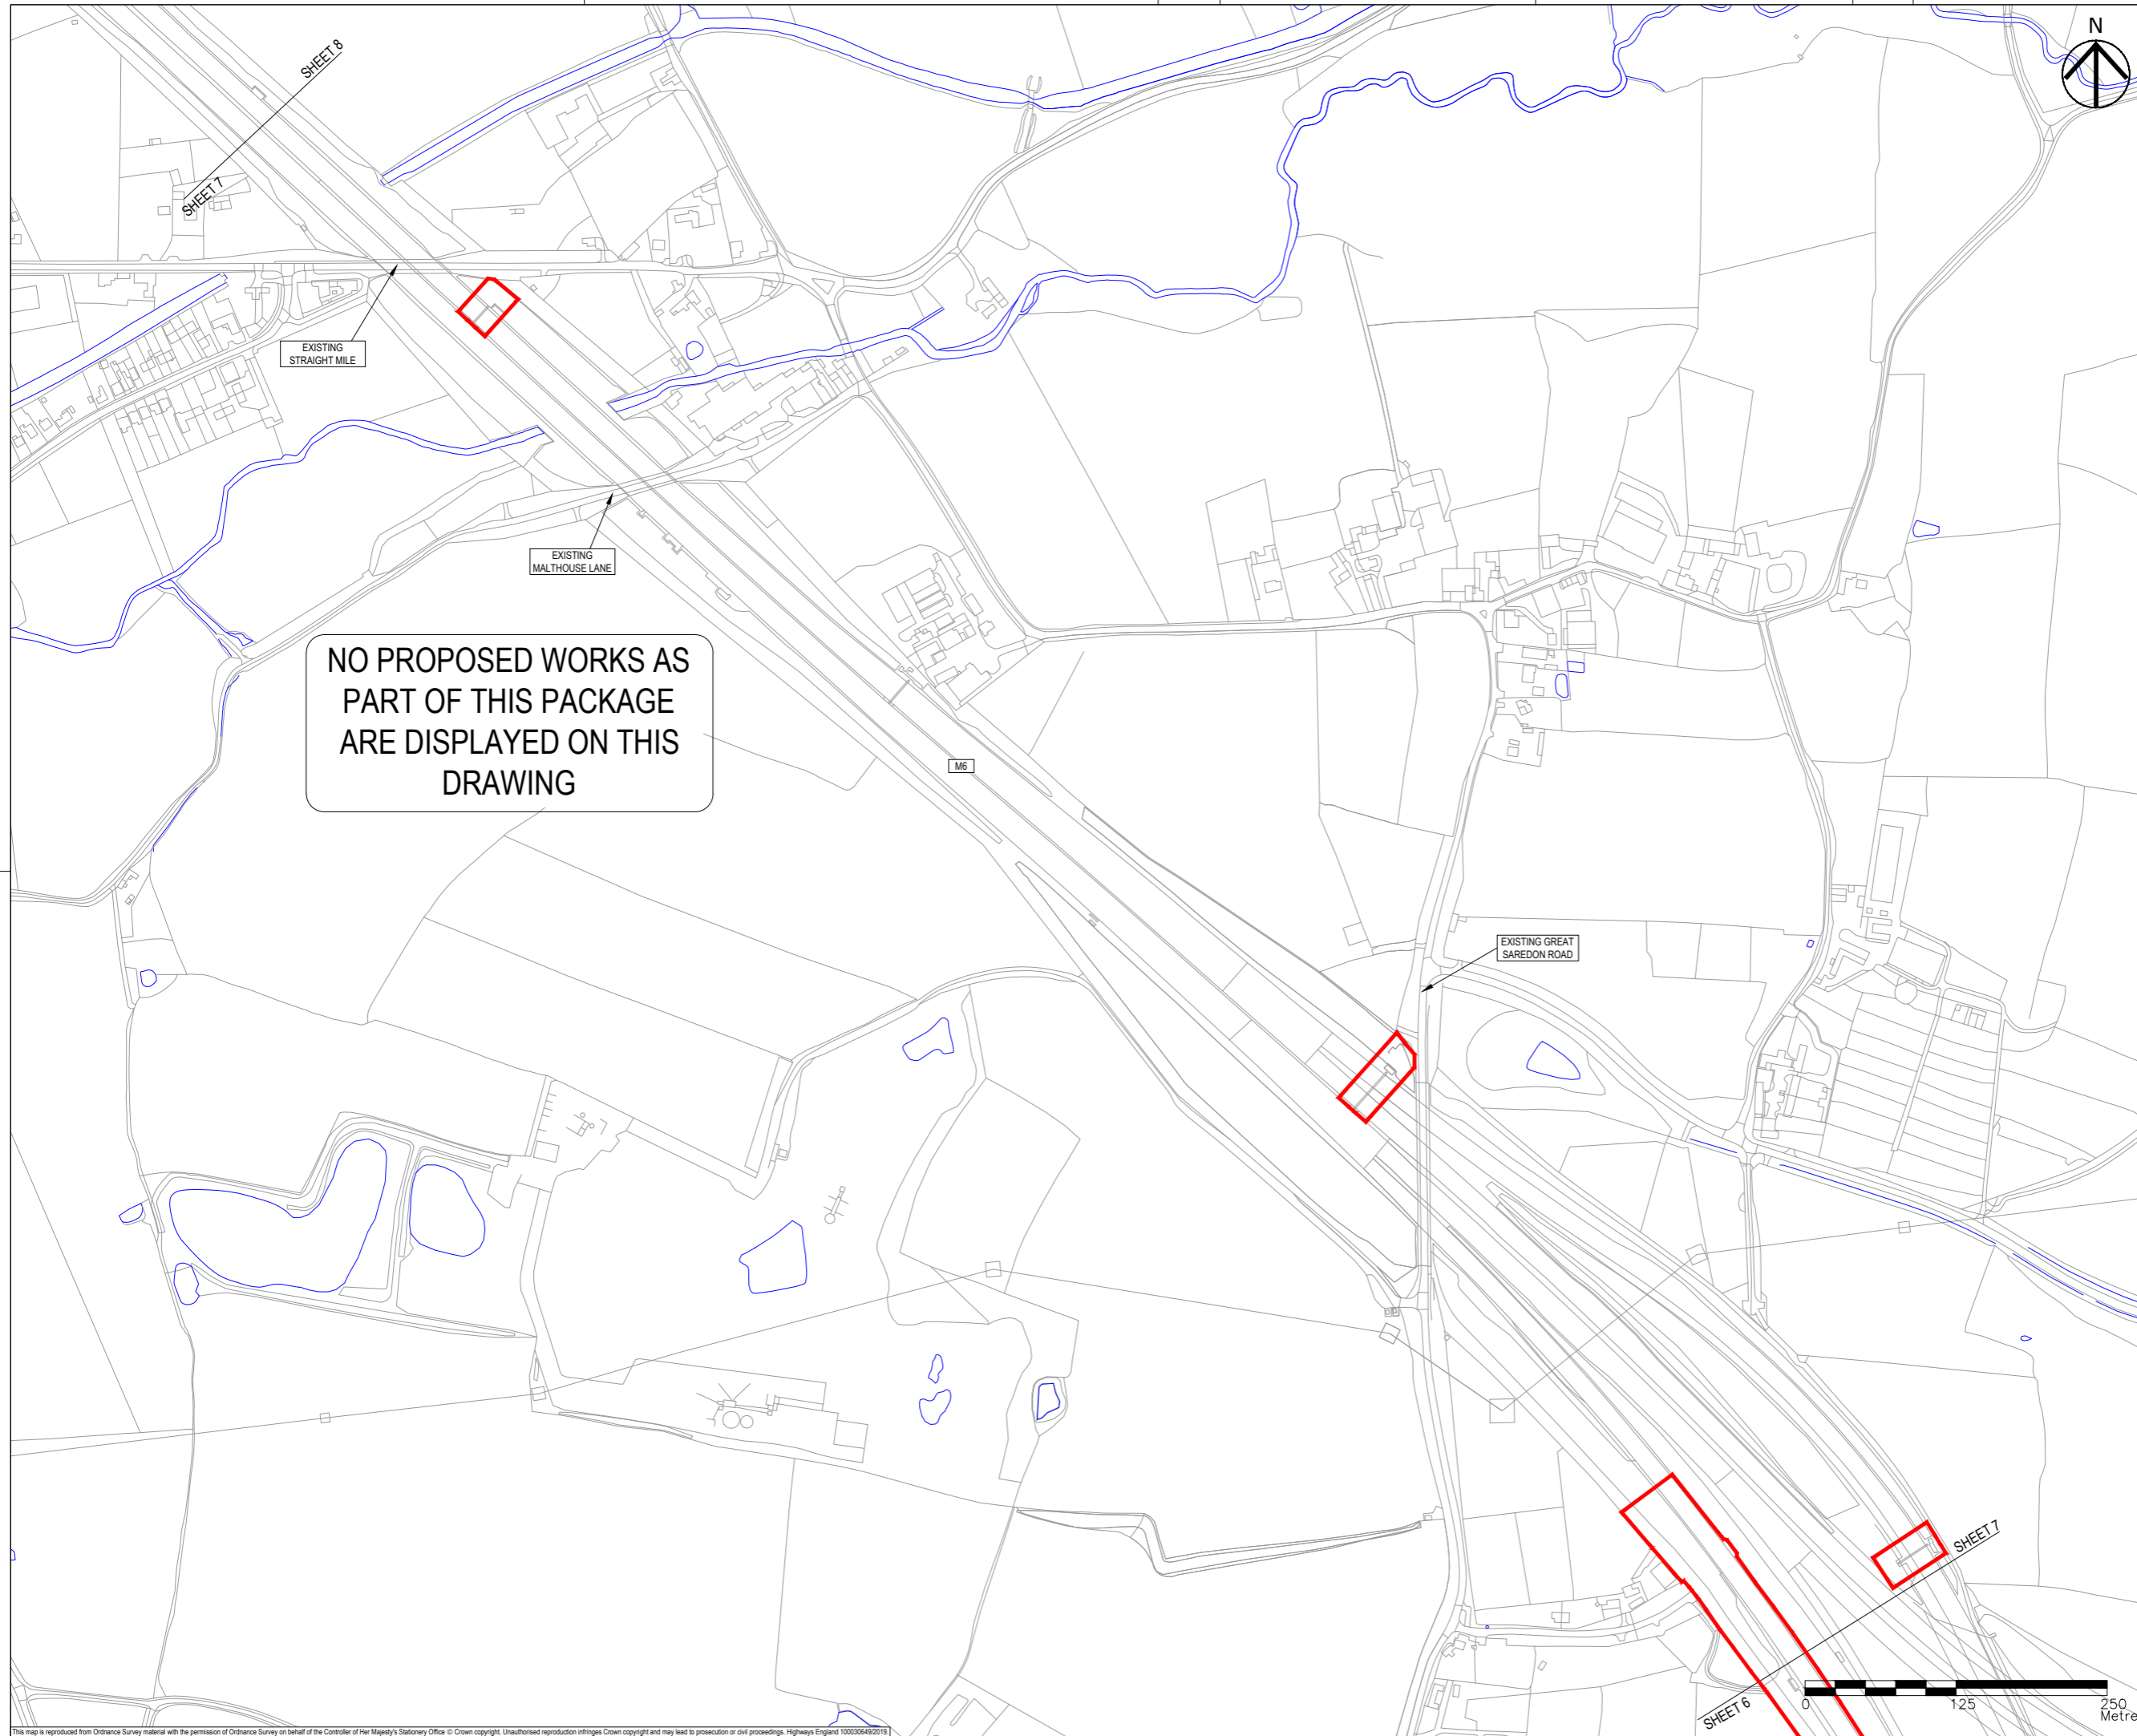

NO PROPOSED WORKS AS PART OF THIS PACKAGE ARE DISPLAYED ON THIS DRAWING

- NOTES**
1. THIS DRAWING IS TO BE READ IN CONJUNCTION WITH ALL OTHER RELEVANT DOCUMENTATION.
 2. DO NOT SCALE FROM THIS DRAWING. USE ONLY PRINTED DIMENSIONS.
 3. ALL DIMENSIONS IN MILLIMETRES, ALL CHAINAGES, LEVELS AND COORDINATES ARE IN METRES UNLESS DEFINED OTHERWISE.
 4. THIS DRAWING IS TO BE READ IN CONJUNCTION WITH THE PROJECT HEALTH & SAFETY FILE FOR ANY IDENTIFIED POTENTIAL RISKS.
 5. THE PROPOSED WORKS SHOWN ARE ILLUSTRATIVE ONLY AND WILL BE SUBJECT TO CHANGE AS PART OF DETAILED DESIGN. ANY CHANGES WILL BE LIMITED TO BEING WITHIN THE ORDER LIMITS AND ANY OTHER CONSTRAINTS INCLUDED IN THE DEVELOPMENT CONSENT ORDER.
 6. ALL SOLID CATCHMENT HATCHES ARE IMPERMEABLE AREAS. ALL PATTERNED HATCHES ARE PERMEABLE AREAS.

- KEY**
- LIMITS OF LAND TO BE ACQUIRED OR USED PERMANENTLY OR TEMPORARILY (THE ORDER LIMITS)
 - LAND NOT INCLUDED WITHIN THE ORDER LIMITS
 - PROPOSED ALIGNMENT
 - PROPOSED WATERCOURSE
 - EXISTING WATERCOURSE
 - EXISTING CULVERTS
 - PROPOSED CULVERT
 - EXISTING DRAINAGE DITCH
 - PROPOSED DRAINAGE DITCH
 - CHAMBER (AND ASSOCIATED PIPEWORK)
 - EARTHWORK DRAINAGE
 - PROPOSED CATCHMENT 1
 - PROPOSED CATCHMENT 2
 - PROPOSED CATCHMENT 3
 - PROPOSED CATCHMENT 4
 - PROPOSED CATCHMENT 5
 - PROPOSED CATCHMENT 6
 - PROPOSED CATCHMENT 7
 - PROPOSED CATCHMENT 8
 - PROPOSED CATCHMENT 9
 - PROPOSED CATCHMENT 10
 - PROPOSED CATCHMENT 11
 - PROPOSED CATCHMENT 12
 - PROPOSED CATCHMENT 13
 - PROPOSED CATCHMENT 14
 - PROPOSED CATCHMENT 15
 - PROPOSED CATCHMENT 16
 - PROPOSED CATCHMENT 17

First Issue	SO	RR	14/01/20	P01
Revision Details	By	Check	Date	Suffix

Purpose of Issue
DCO APPLICATION

Client
Highways England
Floor 5
Two Colmore Square
38 Colmore Circus
Birmingham
B4 6BN



Development Consent Order Number
TR010054

Project Title
M54 to M6 Link Road

Development Consent Order Drawing Number
TR010054/APP/2.11


Drawing Title
DRAINAGE ENGINEERING
REGULATION 5(2)(O)
SHEET 7 OF 10

Designed	Drawn	Checked	Approved	Date
SO	SO	SB	RR	14/01/20
Internal Project No. 60536736		Suitability S8		
Scale @ A1 1:2500H/1:2500V		Zone Development Consent Order		

THIS DOCUMENT HAS BEEN PREPARED PURSUANT TO AND SUBJECT TO THE TERMS OF AECOM'S APPOINTMENT BY ITS CLIENT. AECOM ACCEPTS NO LIABILITY FOR ANY USE OF THIS DOCUMENT OTHER THAN BY ITS ORIGINAL CLIENT OR FOLLOWING AECOM'S EXPRESS AGREEMENT TO SUCH USE, AND ONLY FOR THE PURPOSES FOR WHICH IT WAS PREPARED AND PROVIDED.

Drawing Number HE514465	Originator -ACM	Volume -DCO-	P01
Location Z3 SW_PR_Z	Role -DR-CD-1707	Number 1	

This map is reproduced from Ordnance Survey material with the permission of Ordnance Survey on behalf of the Controller of Her Majesty's Stationary Office. © Crown copyright. Unauthorised reproduction infringes Crown copyright and may lead to prosecution or civil proceedings. Highways England 100030649/2019

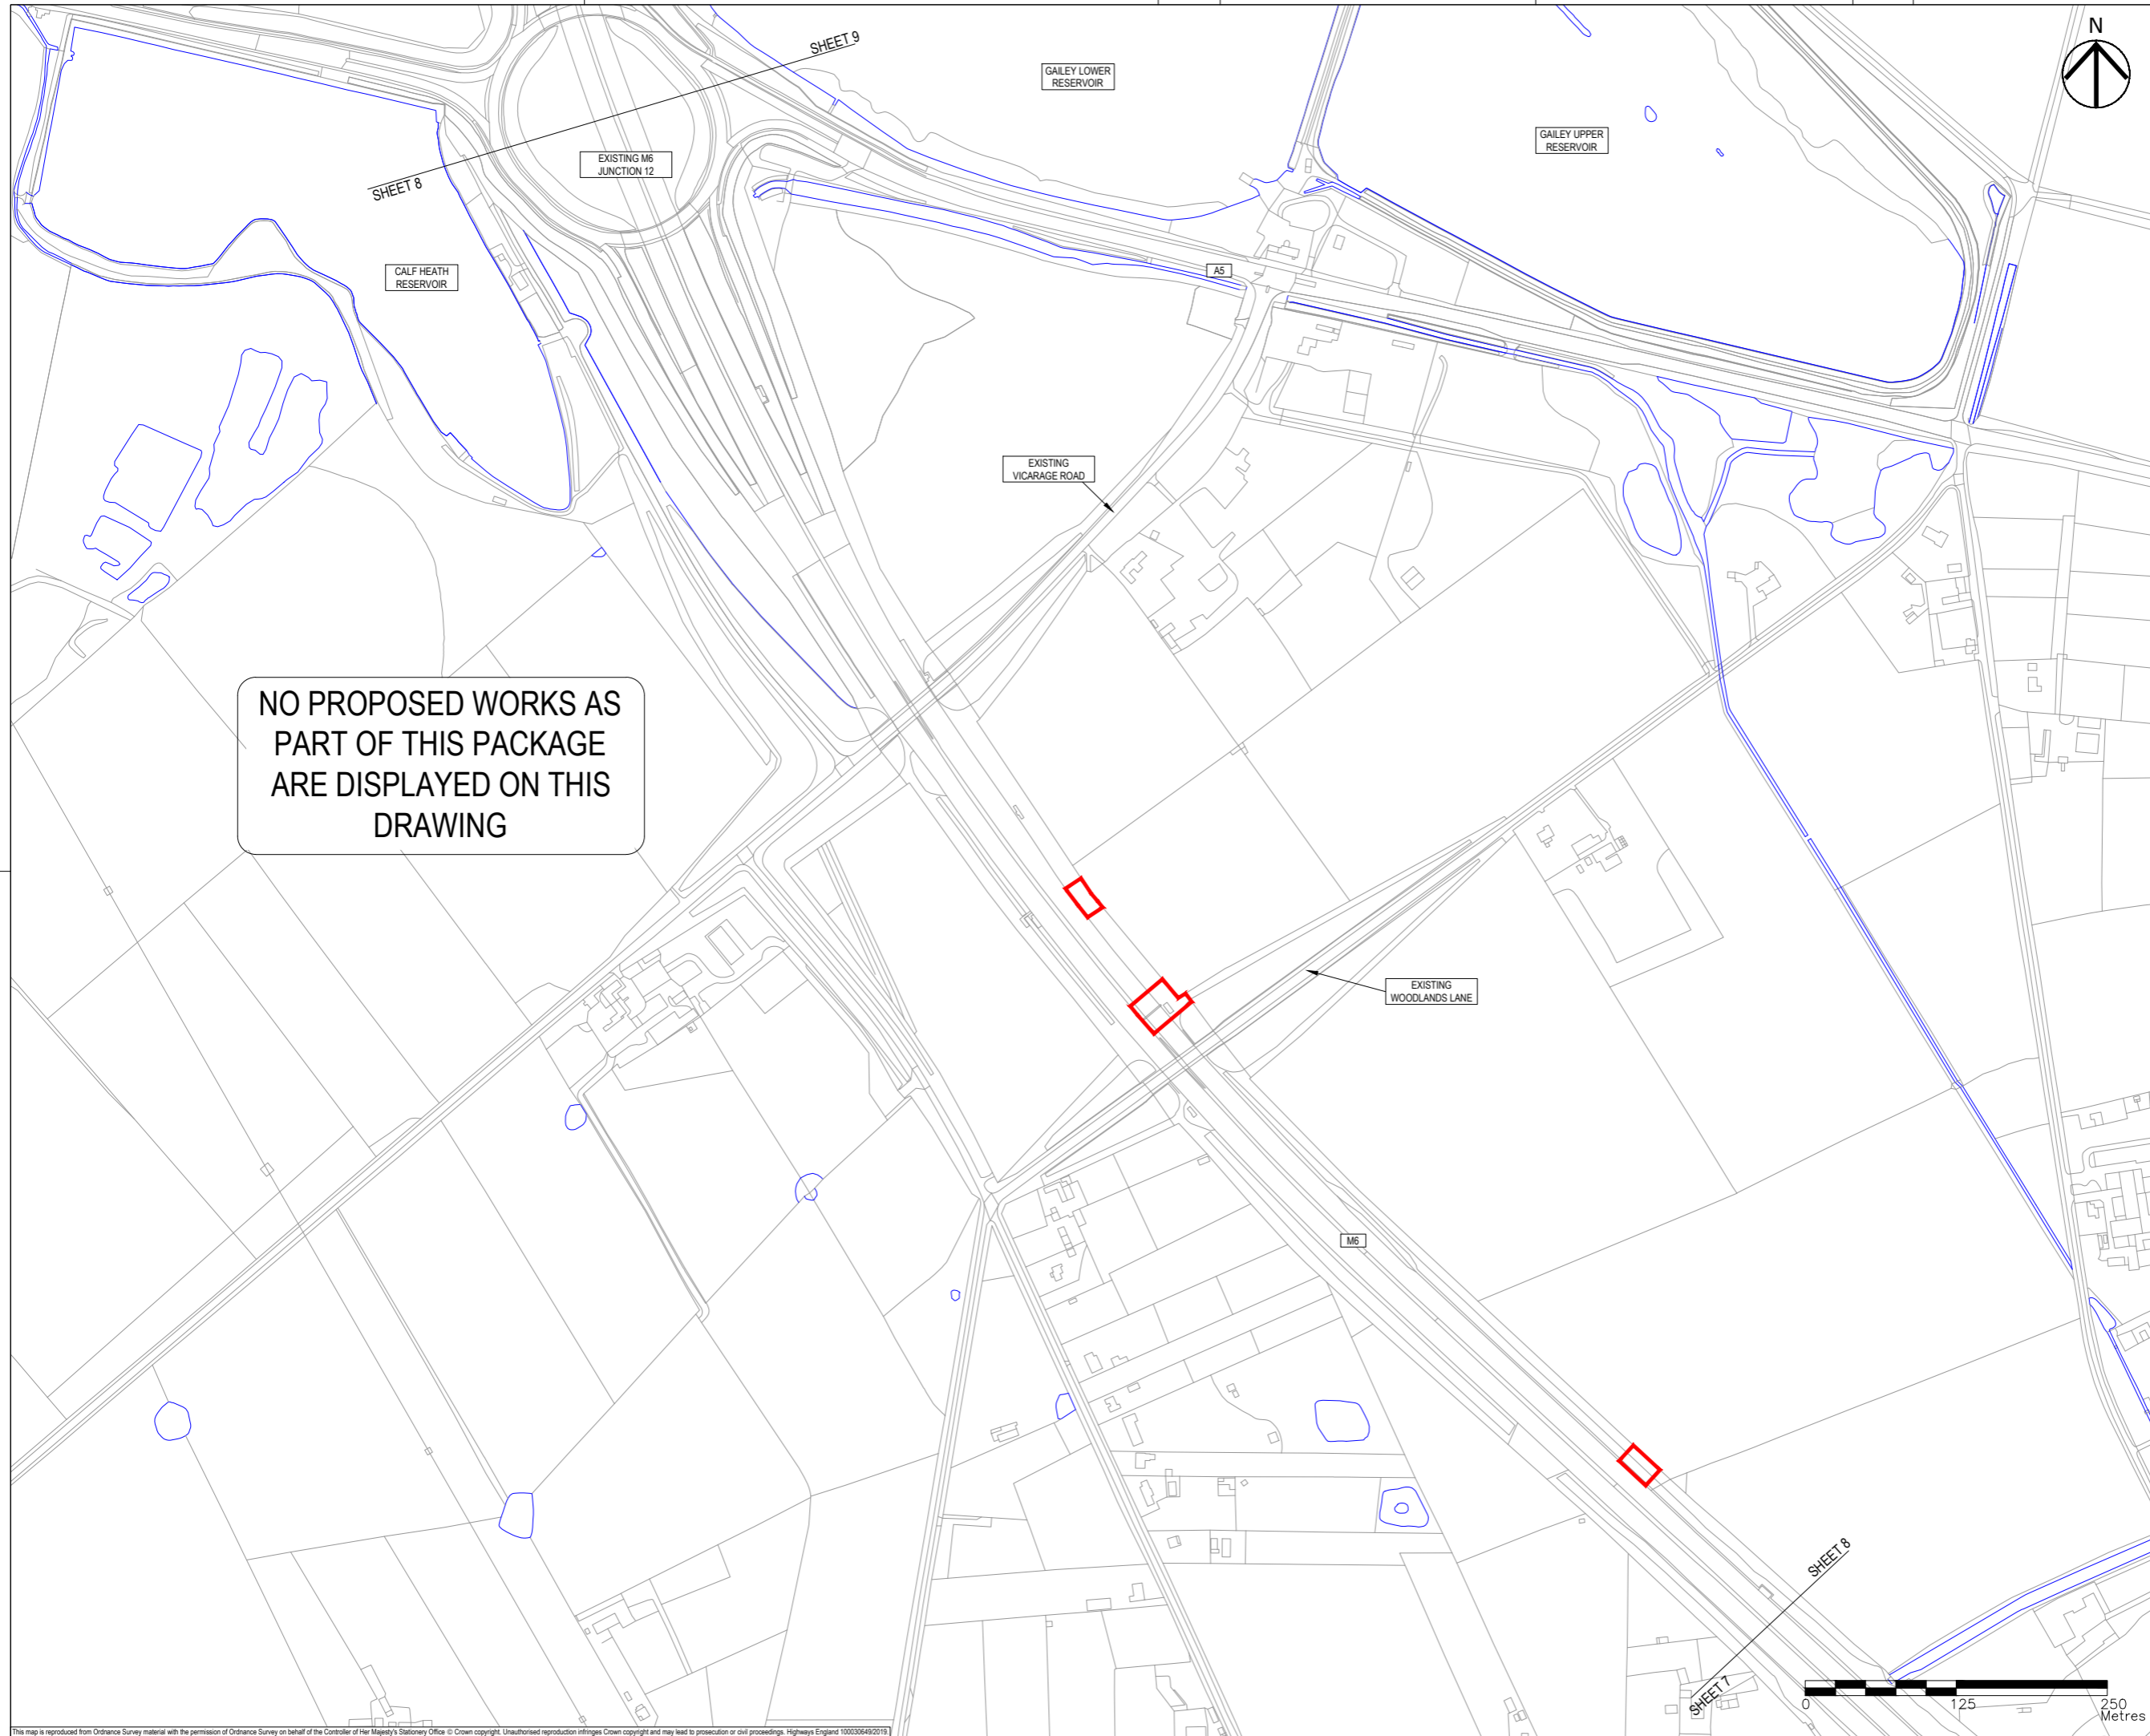

NO PROPOSED WORKS AS PART OF THIS PACKAGE ARE DISPLAYED ON THIS DRAWING



- NOTES**
1. THIS DRAWING IS TO BE READ IN CONJUNCTION WITH ALL OTHER RELEVANT DOCUMENTATION.
 2. DO NOT SCALE FROM THIS DRAWING. USE ONLY PRINTED DIMENSIONS.
 3. ALL DIMENSIONS IN MILLIMETRES, ALL CHAINAGES, LEVELS AND COORDINATES ARE IN METRES UNLESS DEFINED OTHERWISE.
 4. THIS DRAWING IS TO BE READ IN CONJUNCTION WITH THE PROJECT HEALTH & SAFETY FILE FOR ANY IDENTIFIED POTENTIAL RISKS.
 5. THE PROPOSED WORKS SHOWN ARE ILLUSTRATIVE ONLY AND WILL BE SUBJECT TO CHANGE AS PART OF DETAILED DESIGN. ANY CHANGES WILL BE LIMITED TO BEING WITHIN THE ORDER LIMITS AND ANY OTHER CONSTRAINTS INCLUDED IN THE DEVELOPMENT CONSENT ORDER.
 6. ALL SOLID CATCHMENT HATCHES ARE IMPERMEABLE AREAS. ALL PATTERNED HATCHES ARE PERMEABLE AREAS.

- KEY**
- LIMITS OF LAND TO BE ACQUIRED OR USED PERMANENTLY OR TEMPORARILY (THE ORDER LIMITS)
 - LAND NOT INCLUDED WITHIN THE ORDER LIMITS
 - PROPOSED ALIGNMENT
 - PROPOSED WATERCOURSE
 - EXISTING WATERCOURSE
 - EXISTING CULVERTS
 - PROPOSED CULVERT
 - EXISTING DRAINAGE DITCH
 - PROPOSED DRAINAGE DITCH
 - CHAMBER (AND ASSOCIATED PIPEWORK)
 - EARTHWORK DRAINAGE
 - PROPOSED CATCHMENT 1
 - PROPOSED CATCHMENT 2
 - PROPOSED CATCHMENT 3
 - PROPOSED CATCHMENT 4
 - PROPOSED CATCHMENT 5
 - PROPOSED CATCHMENT 6
 - PROPOSED CATCHMENT 7
 - PROPOSED CATCHMENT 8
 - PROPOSED CATCHMENT 9
 - PROPOSED CATCHMENT 10
 - PROPOSED CATCHMENT 11
 - PROPOSED CATCHMENT 12
 - PROPOSED CATCHMENT 13
 - PROPOSED CATCHMENT 14
 - PROPOSED CATCHMENT 15
 - PROPOSED CATCHMENT 16
 - PROPOSED CATCHMENT 17

First Issue	SO	RR	14/01/20	P01
Revision Details	By	Check	Date	Suffix

DCO APPLICATION

Client
Highways England
Two Colmore Square
38 Colmore Circus
Birmingham
B4 6BN



Development Consent Order Number
TR010054

Project Title
M54 to M6 Link Road


Development Consent Order Drawing Number
TR010054/APP/2.11


Drawing Title
**DRAINAGE ENGINEERING
REGULATION 5(2)(O)
SHEET 8 OF 10**

Designed	Drawn	Checked	Approved	Date
SO	SO	SB	RR	14/01/20
Internal Project No.	Suitability			
60536736	S8			
Scale @ A1	Zone			
1:2500H/1:2500V	Development Consent Order			

THIS DOCUMENT HAS BEEN PREPARED PURSUANT TO AND SUBJECT TO THE TERMS OF AECOM'S APPOINTMENT BY ITS CLIENT. AECOM ACCEPTS NO LIABILITY FOR ANY USE OF THIS DOCUMENT OTHER THAN BY ITS ORIGINAL CLIENT OR FOLLOWING AECOM'S EXPRESS AGREEMENT TO SUCH USE, AND ONLY FOR THE PURPOSES FOR WHICH IT WAS PREPARED AND PROVIDED.

Drawing Number	Originator	Volume	Rev
HE514465 -ACM	-DCO-	Z3 SW_PR_Z	P01
Location	Type	Role	Number

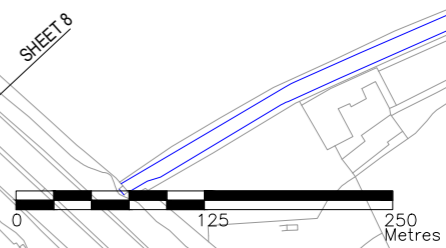

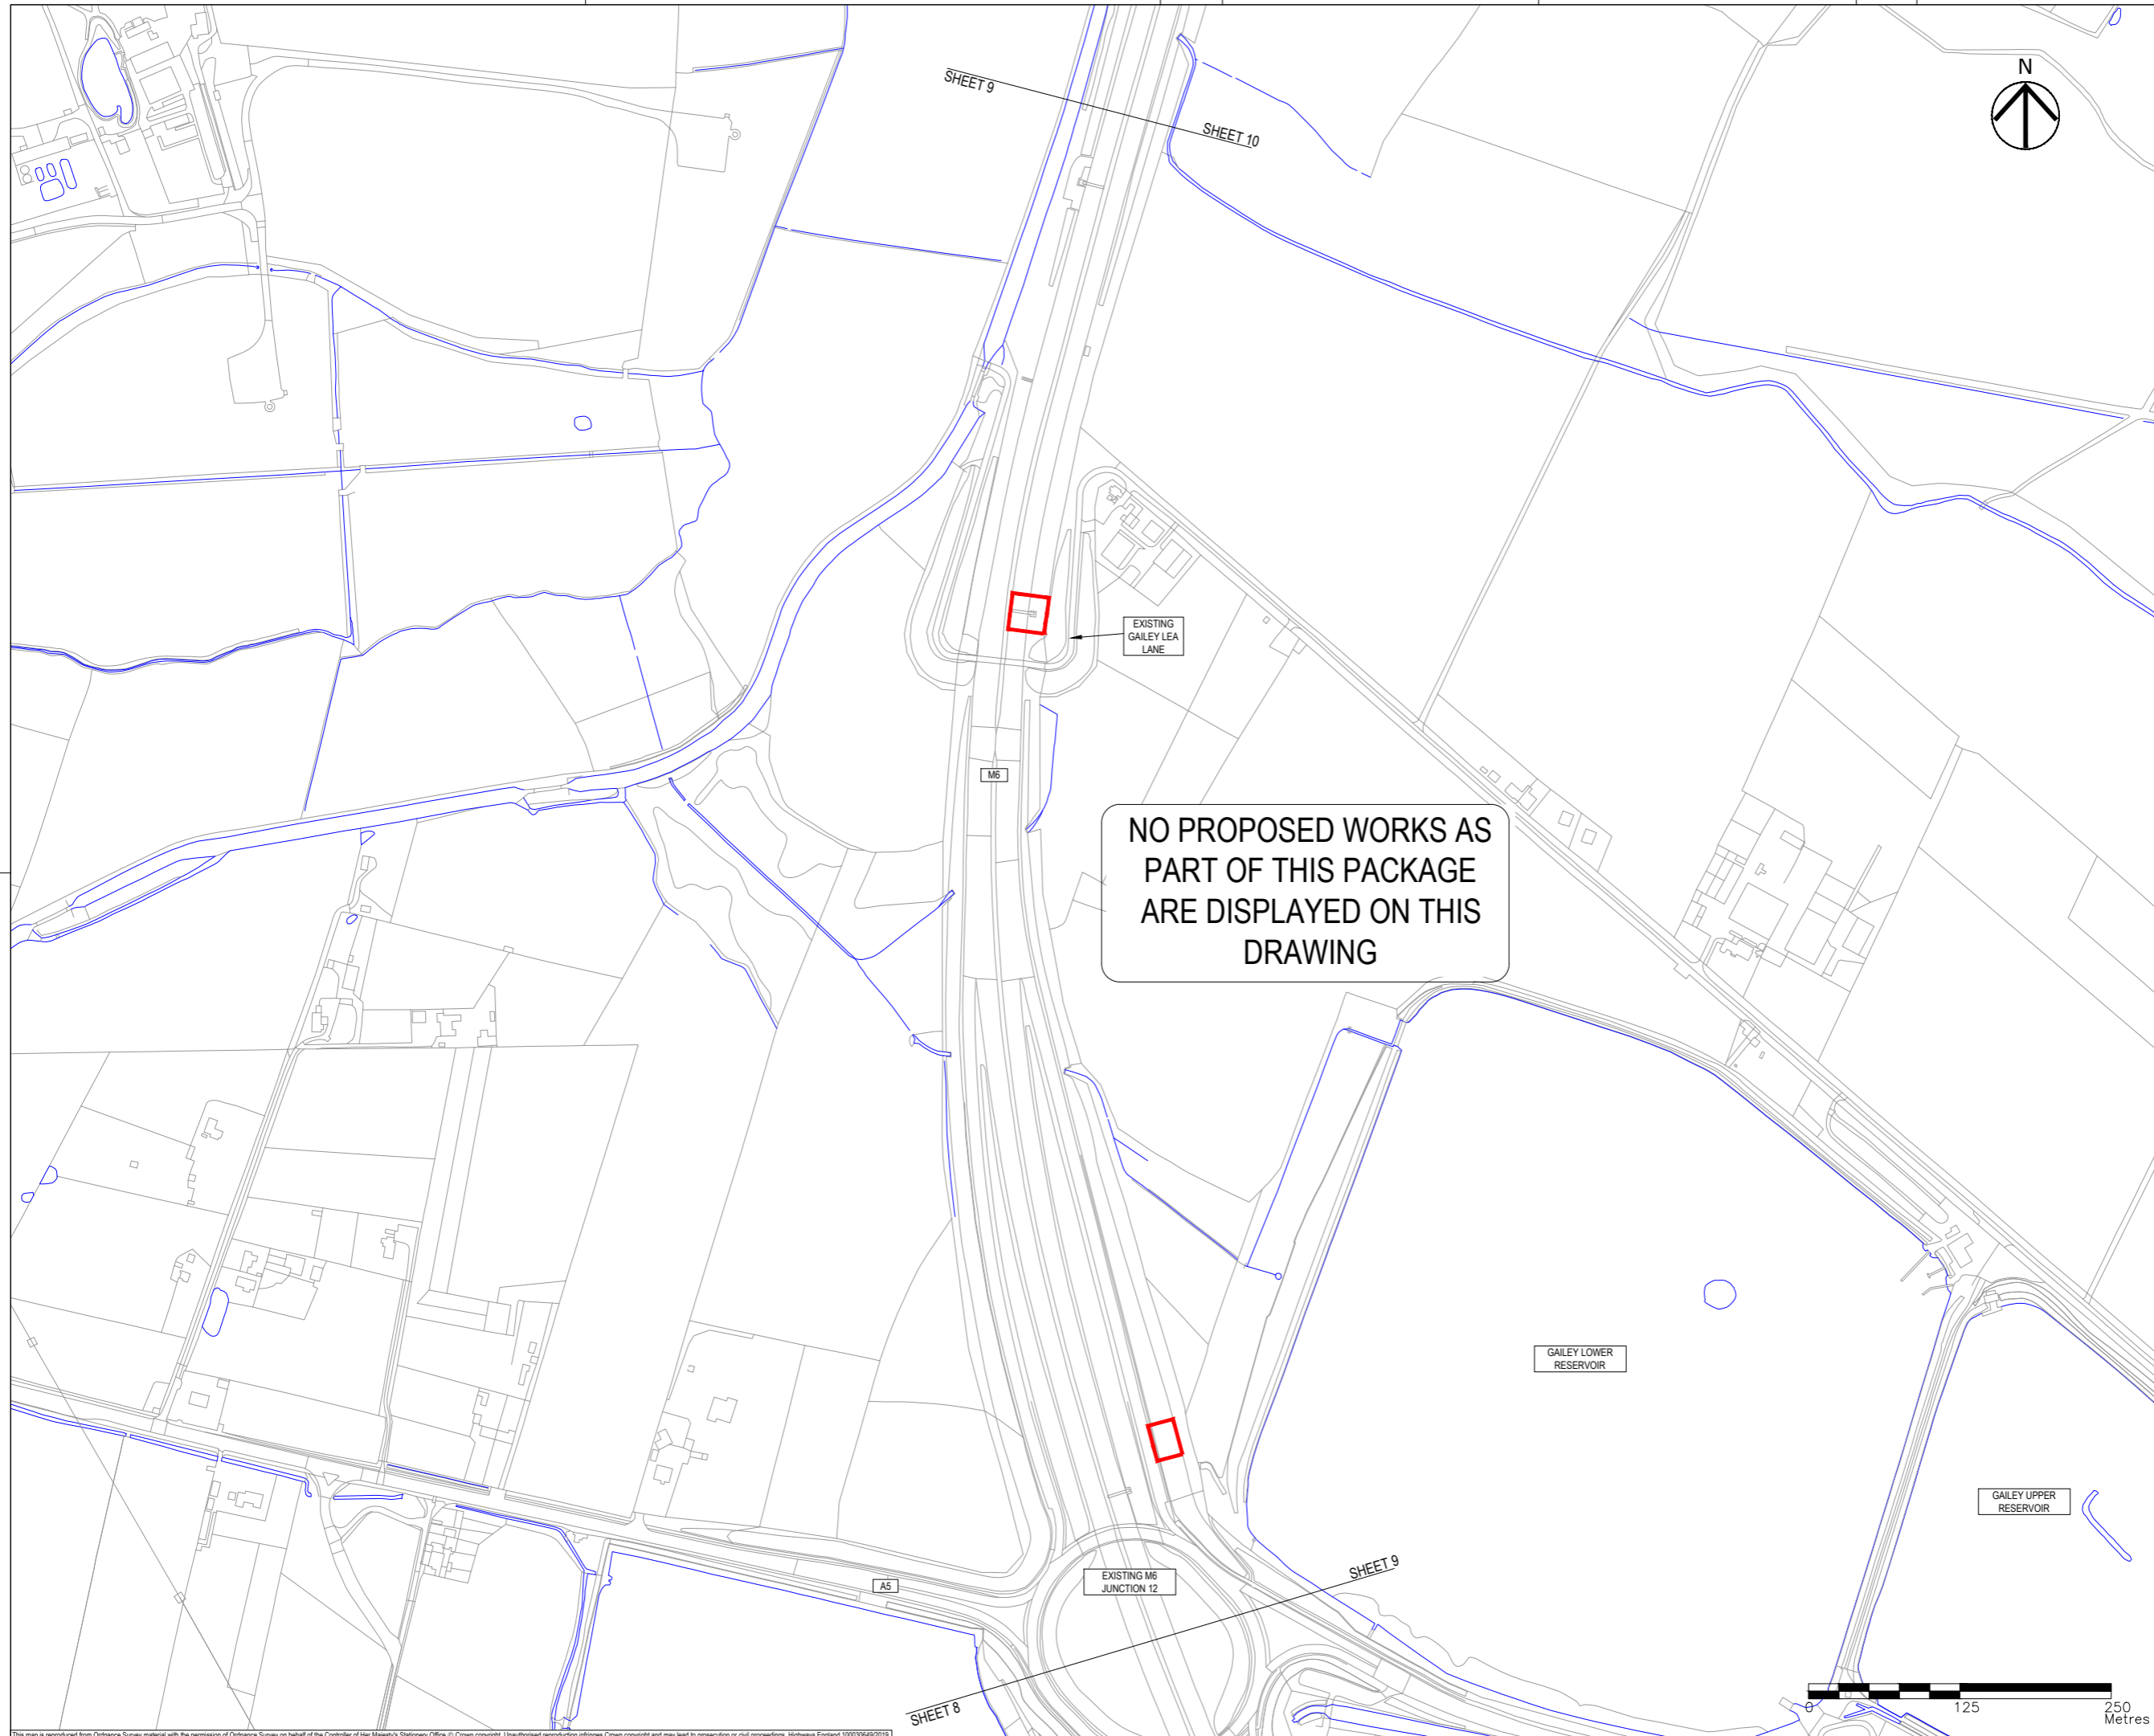

- NOTES**
1. THIS DRAWING IS TO BE READ IN CONJUNCTION WITH ALL OTHER RELEVANT DOCUMENTATION.
 2. DO NOT SCALE FROM THIS DRAWING. USE ONLY PRINTED DIMENSIONS.
 3. ALL DIMENSIONS IN MILLIMETRES, ALL CHAINAGES, LEVELS AND COORDINATES ARE IN METRES UNLESS DEFINED OTHERWISE.
 4. THIS DRAWING IS TO BE READ IN CONJUNCTION WITH THE PROJECT HEALTH & SAFETY FILE FOR ANY IDENTIFIED POTENTIAL RISKS.
 5. THE PROPOSED WORKS SHOWN ARE ILLUSTRATIVE ONLY AND WILL BE SUBJECT TO CHANGE AS PART OF DETAILED DESIGN. ANY CHANGES WILL BE LIMITED TO BEING WITHIN THE ORDER LIMITS AND ANY OTHER CONSTRAINTS INCLUDED IN THE DEVELOPMENT CONSENT ORDER.
 6. ALL SOLID CATCHMENT HATCHES ARE IMPERMEABLE AREAS. ALL PATTERNED HATCHES ARE PERMEABLE AREAS.

- KEY**
- LIMITS OF LAND TO BE ACQUIRED OR USED PERMANENTLY OR TEMPORARILY (THE ORDER LIMITS)
 - LAND NOT INCLUDED WITHIN THE ORDER LIMITS
 - PROPOSED ALIGNMENT
 - PROPOSED WATERCOURSE
 - EXISTING WATERCOURSE
 - EXISTING CULVERTS
 - PROPOSED CULVERT
 - EXISTING DRAINAGE DITCH
 - PROPOSED DRAINAGE DITCH
 - CHAMBER (AND ASSOCIATED PIPEWORK)
 - EARTHWORK DRAINAGE
 - PROPOSED CATCHMENT 1
 - PROPOSED CATCHMENT 2
 - PROPOSED CATCHMENT 3
 - PROPOSED CATCHMENT 4
 - PROPOSED CATCHMENT 5
 - PROPOSED CATCHMENT 6
 - PROPOSED CATCHMENT 7
 - PROPOSED CATCHMENT 8
 - PROPOSED CATCHMENT 9
 - PROPOSED CATCHMENT 10
 - PROPOSED CATCHMENT 11
 - PROPOSED CATCHMENT 12
 - PROPOSED CATCHMENT 13
 - PROPOSED CATCHMENT 14
 - PROPOSED CATCHMENT 15
 - PROPOSED CATCHMENT 16
 - PROPOSED CATCHMENT 17

NO PROPOSED WORKS AS PART OF THIS PACKAGE ARE DISPLAYED ON THIS DRAWING

First Issue	SO	RR	14/01/20	P01
Revision Details	By	Check	Date	Suffix

Purpose of issue
DCO APPLICATION

Client
Highways England
Floor 5
Two Colmore Square
38 Colmore Circus
Birmingham
B4 6BN



Development Consent Order Number
TR010054

Project Title
M54 to M6 Link Road


Development Consent Order Drawing Number
TR010054/APP/2.11

Drawing Title
DRAINAGE ENGINEERING
REGULATION 5(2)(O)
SHEET 9 OF 10

Designed	Drawn	Checked	Approved	Date
SO	SO	SB	RR	14/01/20
Internal Project No. 60536736		Suitability S8		
Scale @ A1 1:2500H/1:2500V		Zone Development Consent Order		

THIS DOCUMENT HAS BEEN PREPARED PURSUANT TO AND SUBJECT TO THE TERMS OF AECOM'S APPOINTMENT BY ITS CLIENT. AECOM ACCEPTS NO LIABILITY FOR ANY USE OF THIS DOCUMENT OTHER THAN BY ITS ORIGINAL CLIENT OR FOLLOWING AECOM'S EXPRESS AGREEMENT TO SUCH USE, AND ONLY FOR THE PURPOSES FOR WHICH IT WAS PREPARED AND PROVIDED.

Drawing Number HE514465	Highways England PIN -ACM	Originator -DCO-	Volume -DR-CD-1709	Rev P01
Location Z3_SW_PR_Z		Type I	Role I	Number I

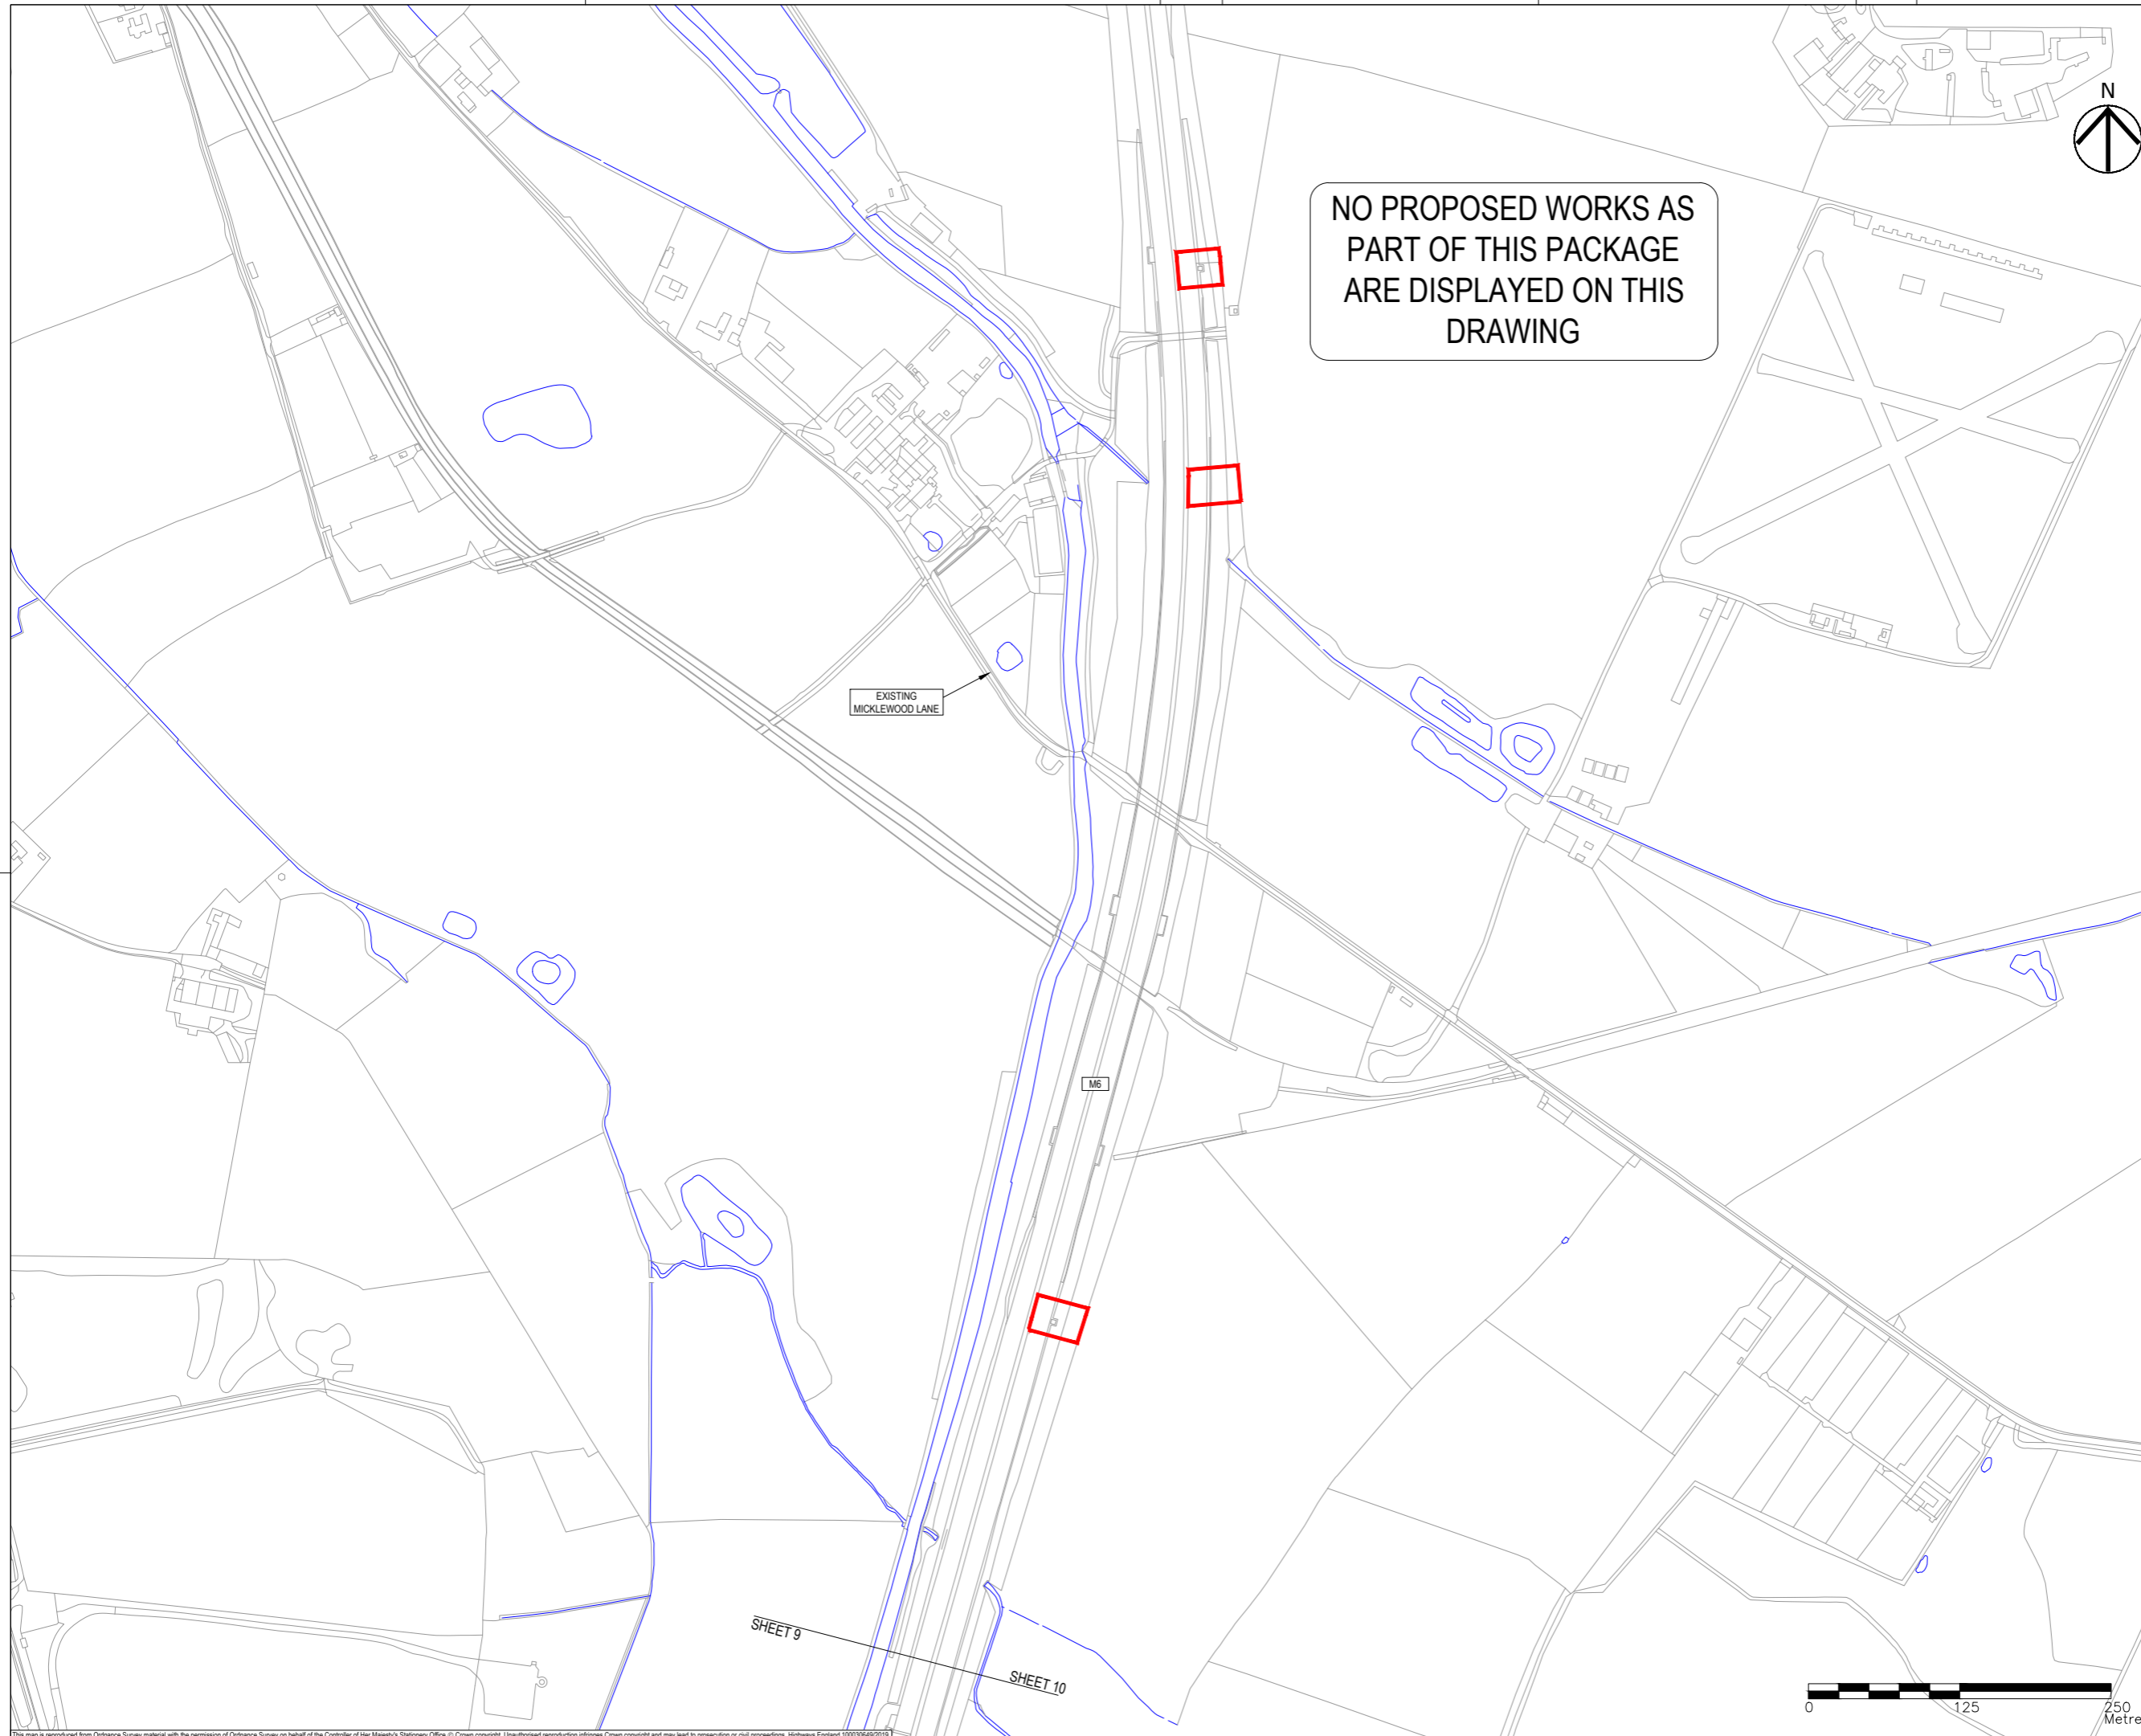

NO PROPOSED WORKS AS PART OF THIS PACKAGE ARE DISPLAYED ON THIS DRAWING

- NOTES**
1. THIS DRAWING IS TO BE READ IN CONJUNCTION WITH ALL OTHER RELEVANT DOCUMENTATION.
 2. DO NOT SCALE FROM THIS DRAWING. USE ONLY PRINTED DIMENSIONS.
 3. ALL DIMENSIONS IN MILLIMETRES, ALL CHAINAGES, LEVELS AND COORDINATES ARE IN METRES UNLESS DEFINED OTHERWISE.
 4. THIS DRAWING IS TO BE READ IN CONJUNCTION WITH THE PROJECT HEALTH & SAFETY FILE FOR ANY IDENTIFIED POTENTIAL RISKS.
 5. THE PROPOSED WORKS SHOWN ARE ILLUSTRATIVE ONLY AND WILL BE SUBJECT TO CHANGE AS PART OF DETAILED DESIGN. ANY CHANGES WILL BE LIMITED TO BEING WITHIN THE ORDER LIMITS AND ANY OTHER CONSTRAINTS INCLUDED IN THE DEVELOPMENT CONSENT ORDER.
 6. ALL SOLID CATCHMENT HATCHES ARE IMPERMEABLE AREAS. ALL PATTERNED HATCHES ARE PERMEABLE AREAS.


- KEY**
- LIMITS OF LAND TO BE ACQUIRED OR USED PERMANENTLY OR TEMPORARILY (THE ORDER LIMITS)
 - LAND NOT INCLUDED WITHIN THE ORDER LIMITS
 - PROPOSED ALIGNMENT
 - PROPOSED WATERCOURSE
 - EXISTING WATERCOURSE
 - EXISTING CULVERTS
 - PROPOSED CULVERT
 - EXISTING DRAINAGE DITCH
 - PROPOSED DRAINAGE DITCH
 - CHAMBER (AND ASSOCIATED PIPEWORK)
 - EARTHWORK DRAINAGE
 - PROPOSED CATCHMENT 1
 - PROPOSED CATCHMENT 2
 - PROPOSED CATCHMENT 3
 - PROPOSED CATCHMENT 4
 - PROPOSED CATCHMENT 5
 - PROPOSED CATCHMENT 6
 - PROPOSED CATCHMENT 7
 - PROPOSED CATCHMENT 8
 - PROPOSED CATCHMENT 9
 - PROPOSED CATCHMENT 10
 - PROPOSED CATCHMENT 11
 - PROPOSED CATCHMENT 12
 - PROPOSED CATCHMENT 13
 - PROPOSED CATCHMENT 14
 - PROPOSED CATCHMENT 15
 - PROPOSED CATCHMENT 16
 - PROPOSED CATCHMENT 17

EXISTING MICKLEWOOD LANE

M6

SHEET 9

SHEET 10

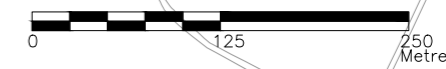

First Issue	SO	RR	14/01/20	P01
Revision Details	By	Check	Date	Suffix

Purpose of issue
DCO APPLICATION

Client
Highways England
Two Colmore Square
38 Colmore Circus
Birmingham
B4 6BN



Development Consent Order Number
TR010054

Project Title
M54 to M6 Link Road

Development Consent Order Drawing Number
TR010054/APP/2.11

Drawing Title
**DRAINAGE ENGINEERING
REGULATION 5(2)(O)
SHEET 10 OF 10**

Designed	Drawn	Checked	Approved	Date
SO	SO	SB	RR	14/01/20

Internal Project No.
60536736

Suitability
S8

Scale @ A1
1:2500H/1:2500V

Zone
Development Consent Order

THIS DOCUMENT HAS BEEN PREPARED PURSUANT TO AND SUBJECT TO THE TERMS OF AECOM'S APPOINTMENT BY ITS CLIENT. AECOM ACCEPTS NO LIABILITY FOR ANY USE OF THIS DOCUMENT OTHER THAN BY ITS ORIGINAL CLIENT OR FOLLOWING AECOM'S EXPRESS AGREEMENT TO SUCH USE, AND ONLY FOR THE PURPOSES FOR WHICH IT WAS PREPARED AND PROVIDED.

Drawing Number	Highways England PIN	Originator	Volume	Rev
HE514465	-ACM	-DCO-	Z3_SW_PR_Z	P01
Location	Type	Role	Number	

This map is reproduced from Ordnance Survey material with the permission of Ordnance Survey on behalf of the Controller of Her Majesty's Stationary Office. © Crown copyright. Unauthorised reproduction infringes Crown copyright and may lead to prosecution or civil proceedings. Highways England 100030649/2019