

# **M3 Junction 9 Improvement**

**Scheme Number: TR010055**

## **5.1 Consultation Report Appendix A - Plan and Figures**

**APFP Regulation 5(2)(q)**

**Planning Act 2008**

**Infrastructure Planning (Applications: Prescribed Forms and  
Procedure) Regulations 2009**

**Volume 5**

**November 2022**

## Infrastructure Planning

Planning Act 2008

### **Infrastructure Planning (Applications: Prescribed Forms and Procedure) Regulations 2009**

M3 Junction 9 Improvement  
Development Consent Order 202[x]

<b>5.1 CONSULTATION REPORT APPENDIX A – PLANS AND FIGURES</b>
---

<b>Regulation Number:</b>	Regulation 5(2)(q)
<b>Planning Inspectorate Scheme Reference:</b>	TR010055
<b>Application Document Reference:</b>	5.1
<b>BIM Document Reference:</b>	HE551511-VFK-LSI-X_XXXX_XX-RP-LE-0004
<b>Author:</b>	M3 Junction 9 Improvement Project Team, National Highways


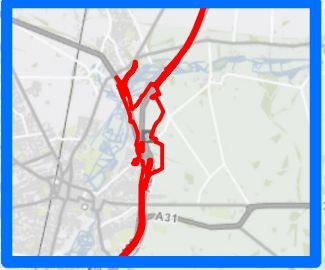



Version	Date	Status of Version
Rev 0	November 2022	Application Submission


## **Appendix A – Plans and figures**


- A.1. Application Boundary
- A.2. Application Boundary shown as the 2021 statutory consultation
- A.3. 2021 consultation target area
- A.4. Application Boundary shown at the 2021 targeted consultation
- A.5. Local authorities boundary plan
- A.6. Comparison Plan – 2021 targeted consultation
- A.7. 2021 consultation plans

## **A.1. Application Boundary**




NOTES					
Purpose of use <b>APPLICATION SUBMISSION</b>					
Development Consent Order Number / Document <b>TR010055/2.1</b>					
1. This drawing has been produced using GIS software, therefore all dimensions are shown in metres unless shown otherwise.					
KEY TO SYMBOLS					
 <b>DEVELOPMENT CONSENT ORDER BOUNDARY</b>					
Source: Esri, Maxar, GeoEye, Earthstar Geographics, CNES/Airbus DS, USDA, USGS, AeroGRID, IGN, and the GIS User Community Contains OS data © Crown Copyright and database right 2020					
REFERENCE MAP					
					
0	November 2022	APPLICATION SUBMISSION	TL	EE	AS
Rev.	Date	Description	Drawn	Chk'd	App'd
DESIGNER					
					
CONTRACTOR					
					
CLIENT					
					
PROJECT TITLE					
<b>M3 JUNCTION 9 IMPROVEMENT SCHEME</b>					
PROJECT STAGE					
<b>PCF STAGE 3</b>					
DRAWING STATUS					
LOCATION PLAN APPF REGULATION 5(2)(o) Document Reference 2.1 SHEET 1 OF 2					
SUITABILITY					
<b>APPLICATION SUBMISSION</b>					
SHEET SIZE	SCALE	STATUS			
<b>A3</b>	<b>1:20,000</b>	<b>Rev 0</b>			
DRAWING NUMBER					
<b>HE551511 – VFK – LSI – X_XXXX_XX – DR – ZL – 0800</b>					

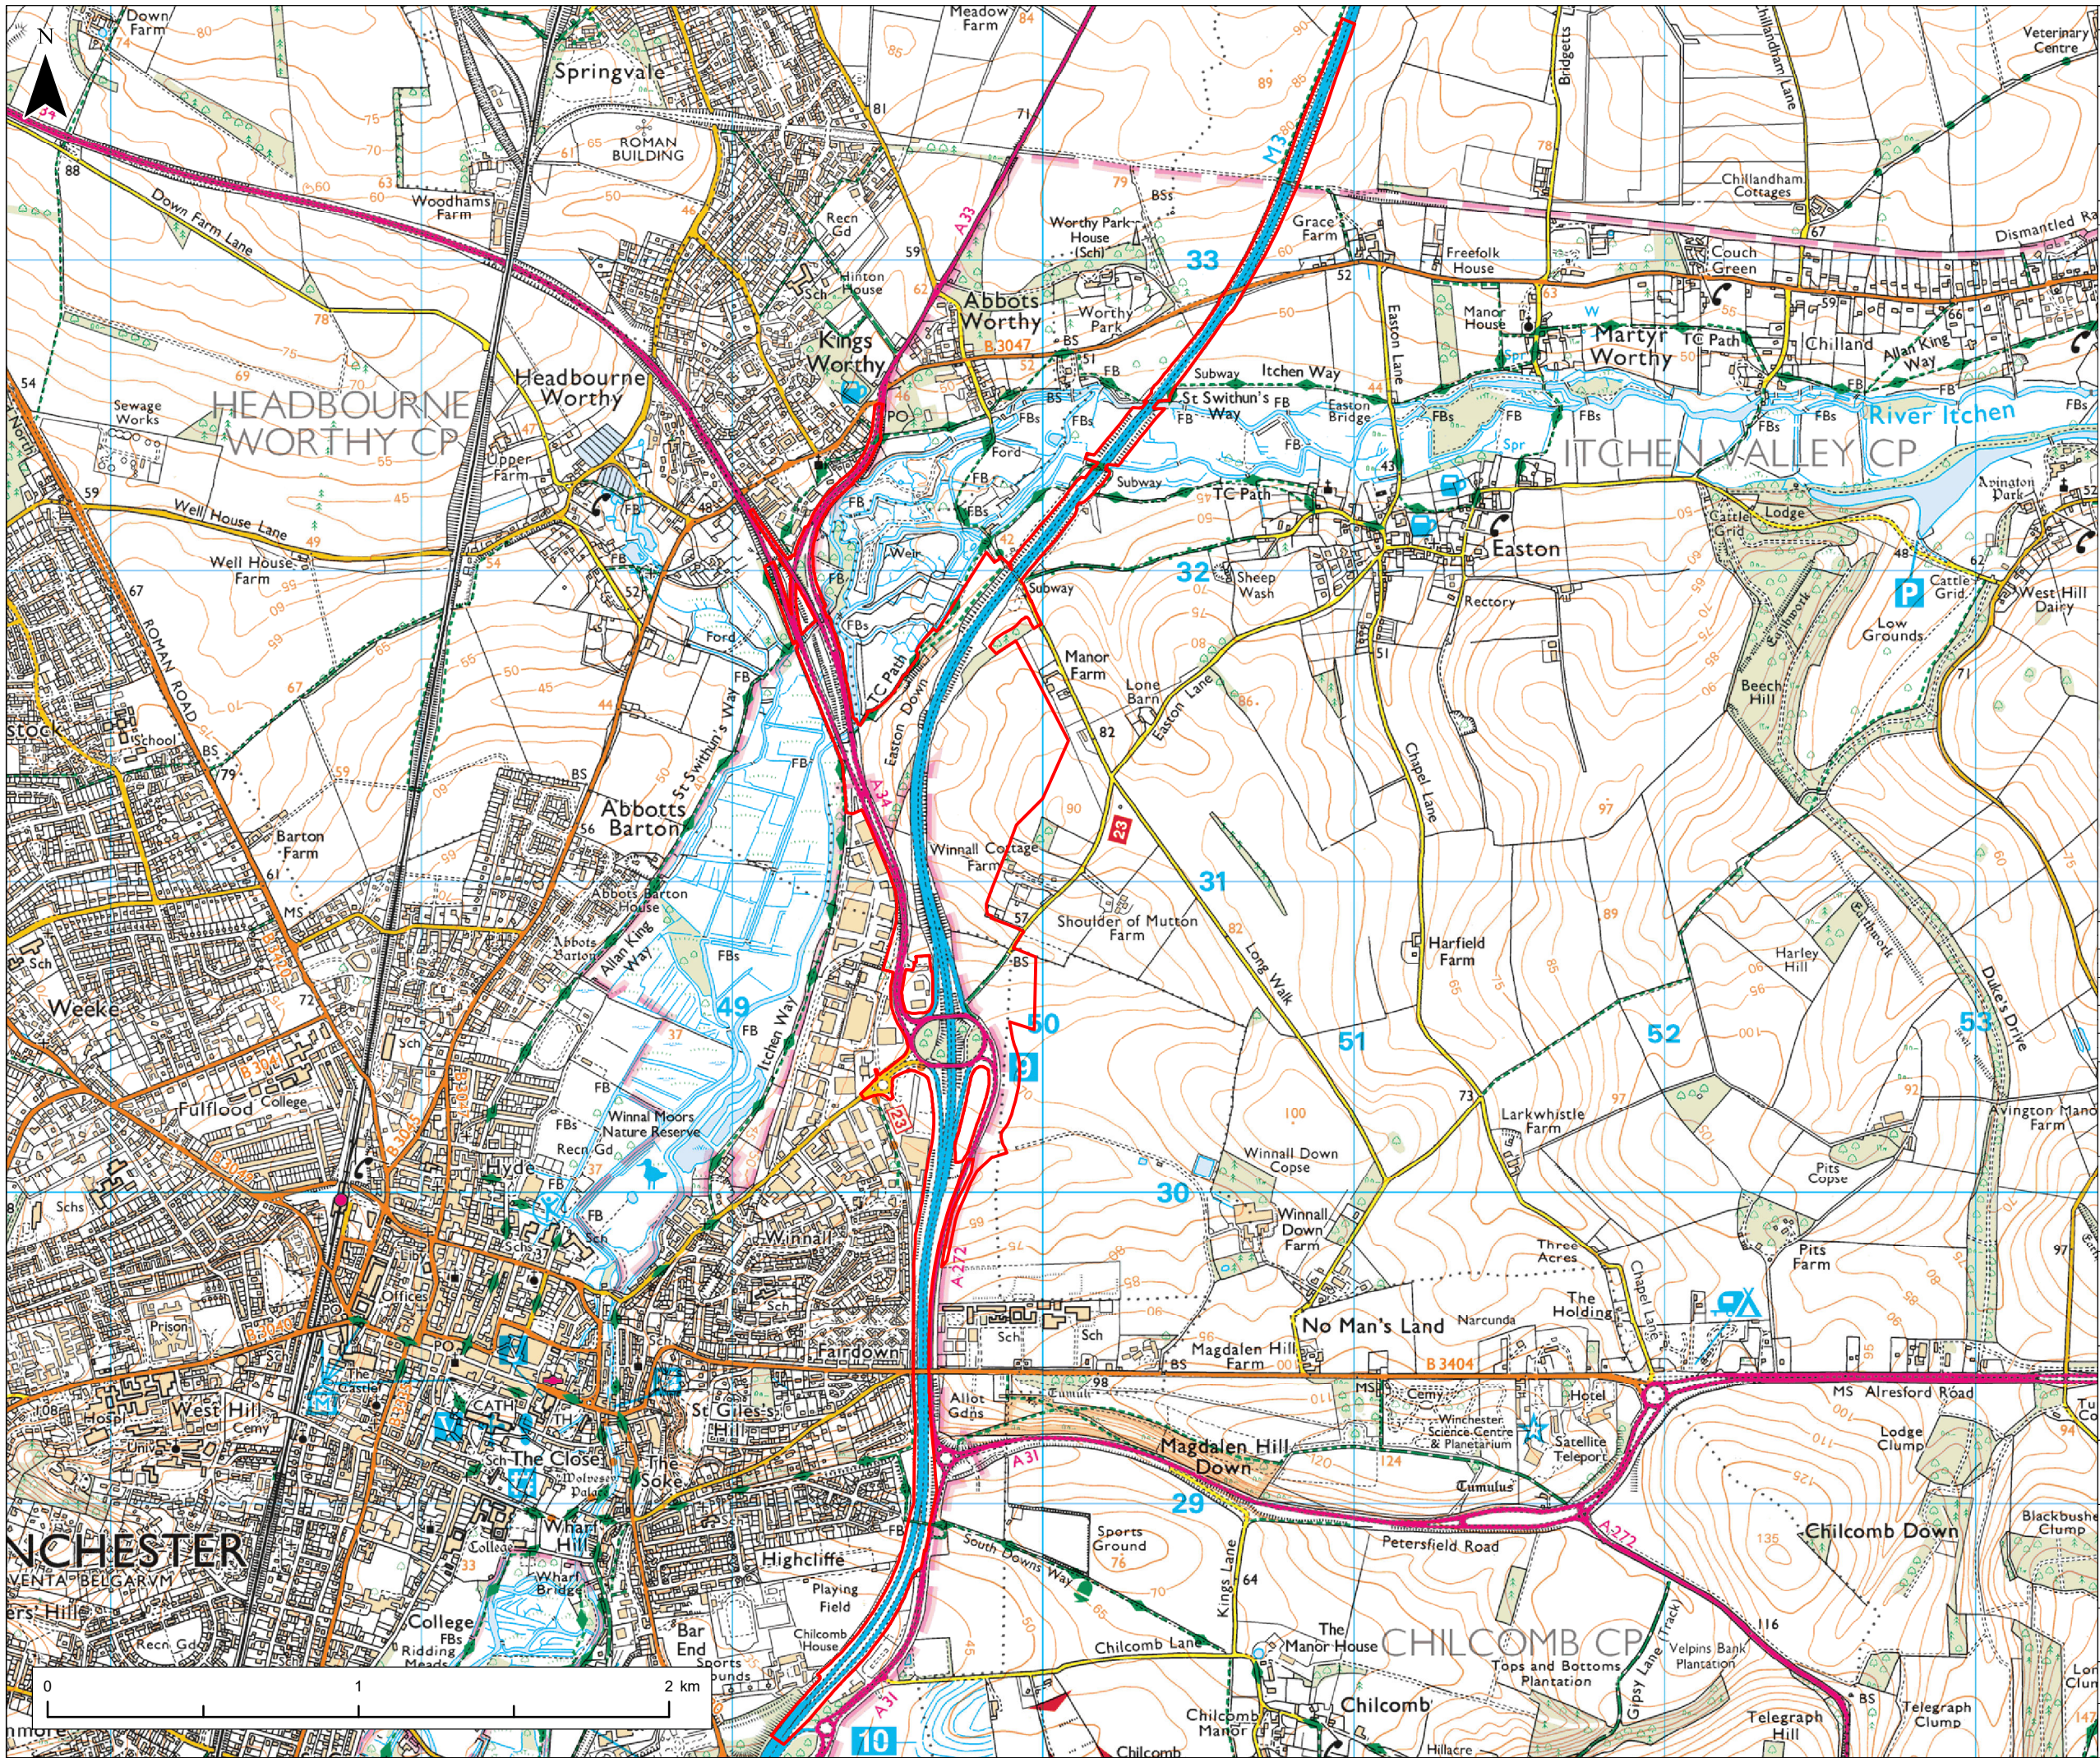

NOTES					
Purpose of use <b>APPLICATION SUBMISSION</b>					
Development Consent Order Number / Document <b>TR010055/2.1</b>					
1. This drawing has been produced using GIS software, therefore all dimensions are shown in metres unless shown otherwise.					
KEY TO SYMBOLS					
 <b>DEVELOPMENT CONSENT ORDER BOUNDARY</b>					
© Crown copyright and database rights 2022. Use of this data is subject to terms and conditions. Ordnance Survey Licence 100030649. Contains OS data © Crown Copyright and database right 2020					
REFERENCE MAP					
					
0	NOVEMBER 2022	APPLICATION SUBMISSION	TL	EE	AS
Rev.	Date	Description	Drawn	Chk'd	App'd
DESIGNER					
					
CONTRACTOR					
					
CLIENT					
					
PROJECT TITLE					
<b>M3 JUNCTION 9 IMPROVEMENT SCHEME</b>					
PROJECT STAGE					
PCF STAGE 3					
DRAWING TITLE					
LOCATION PLAN APPF REGULATION 5(2)(o) Document Reference 2.1 SHEET 2 OF 2					
SUITABILITY					
APPLICATION SUBMISSION					
SHEET SIZE <b>A3</b>		SCALE <b>1:20,000</b>		STATUS <b>Rev 0</b>	
DRAWING NUMBER <b>HE551511 - VFK - LSI - X_XXXX_XX - DR - ZL - 0801</b>					

## **A.2. Application Boundary shown as the 2021 statutory consultation**

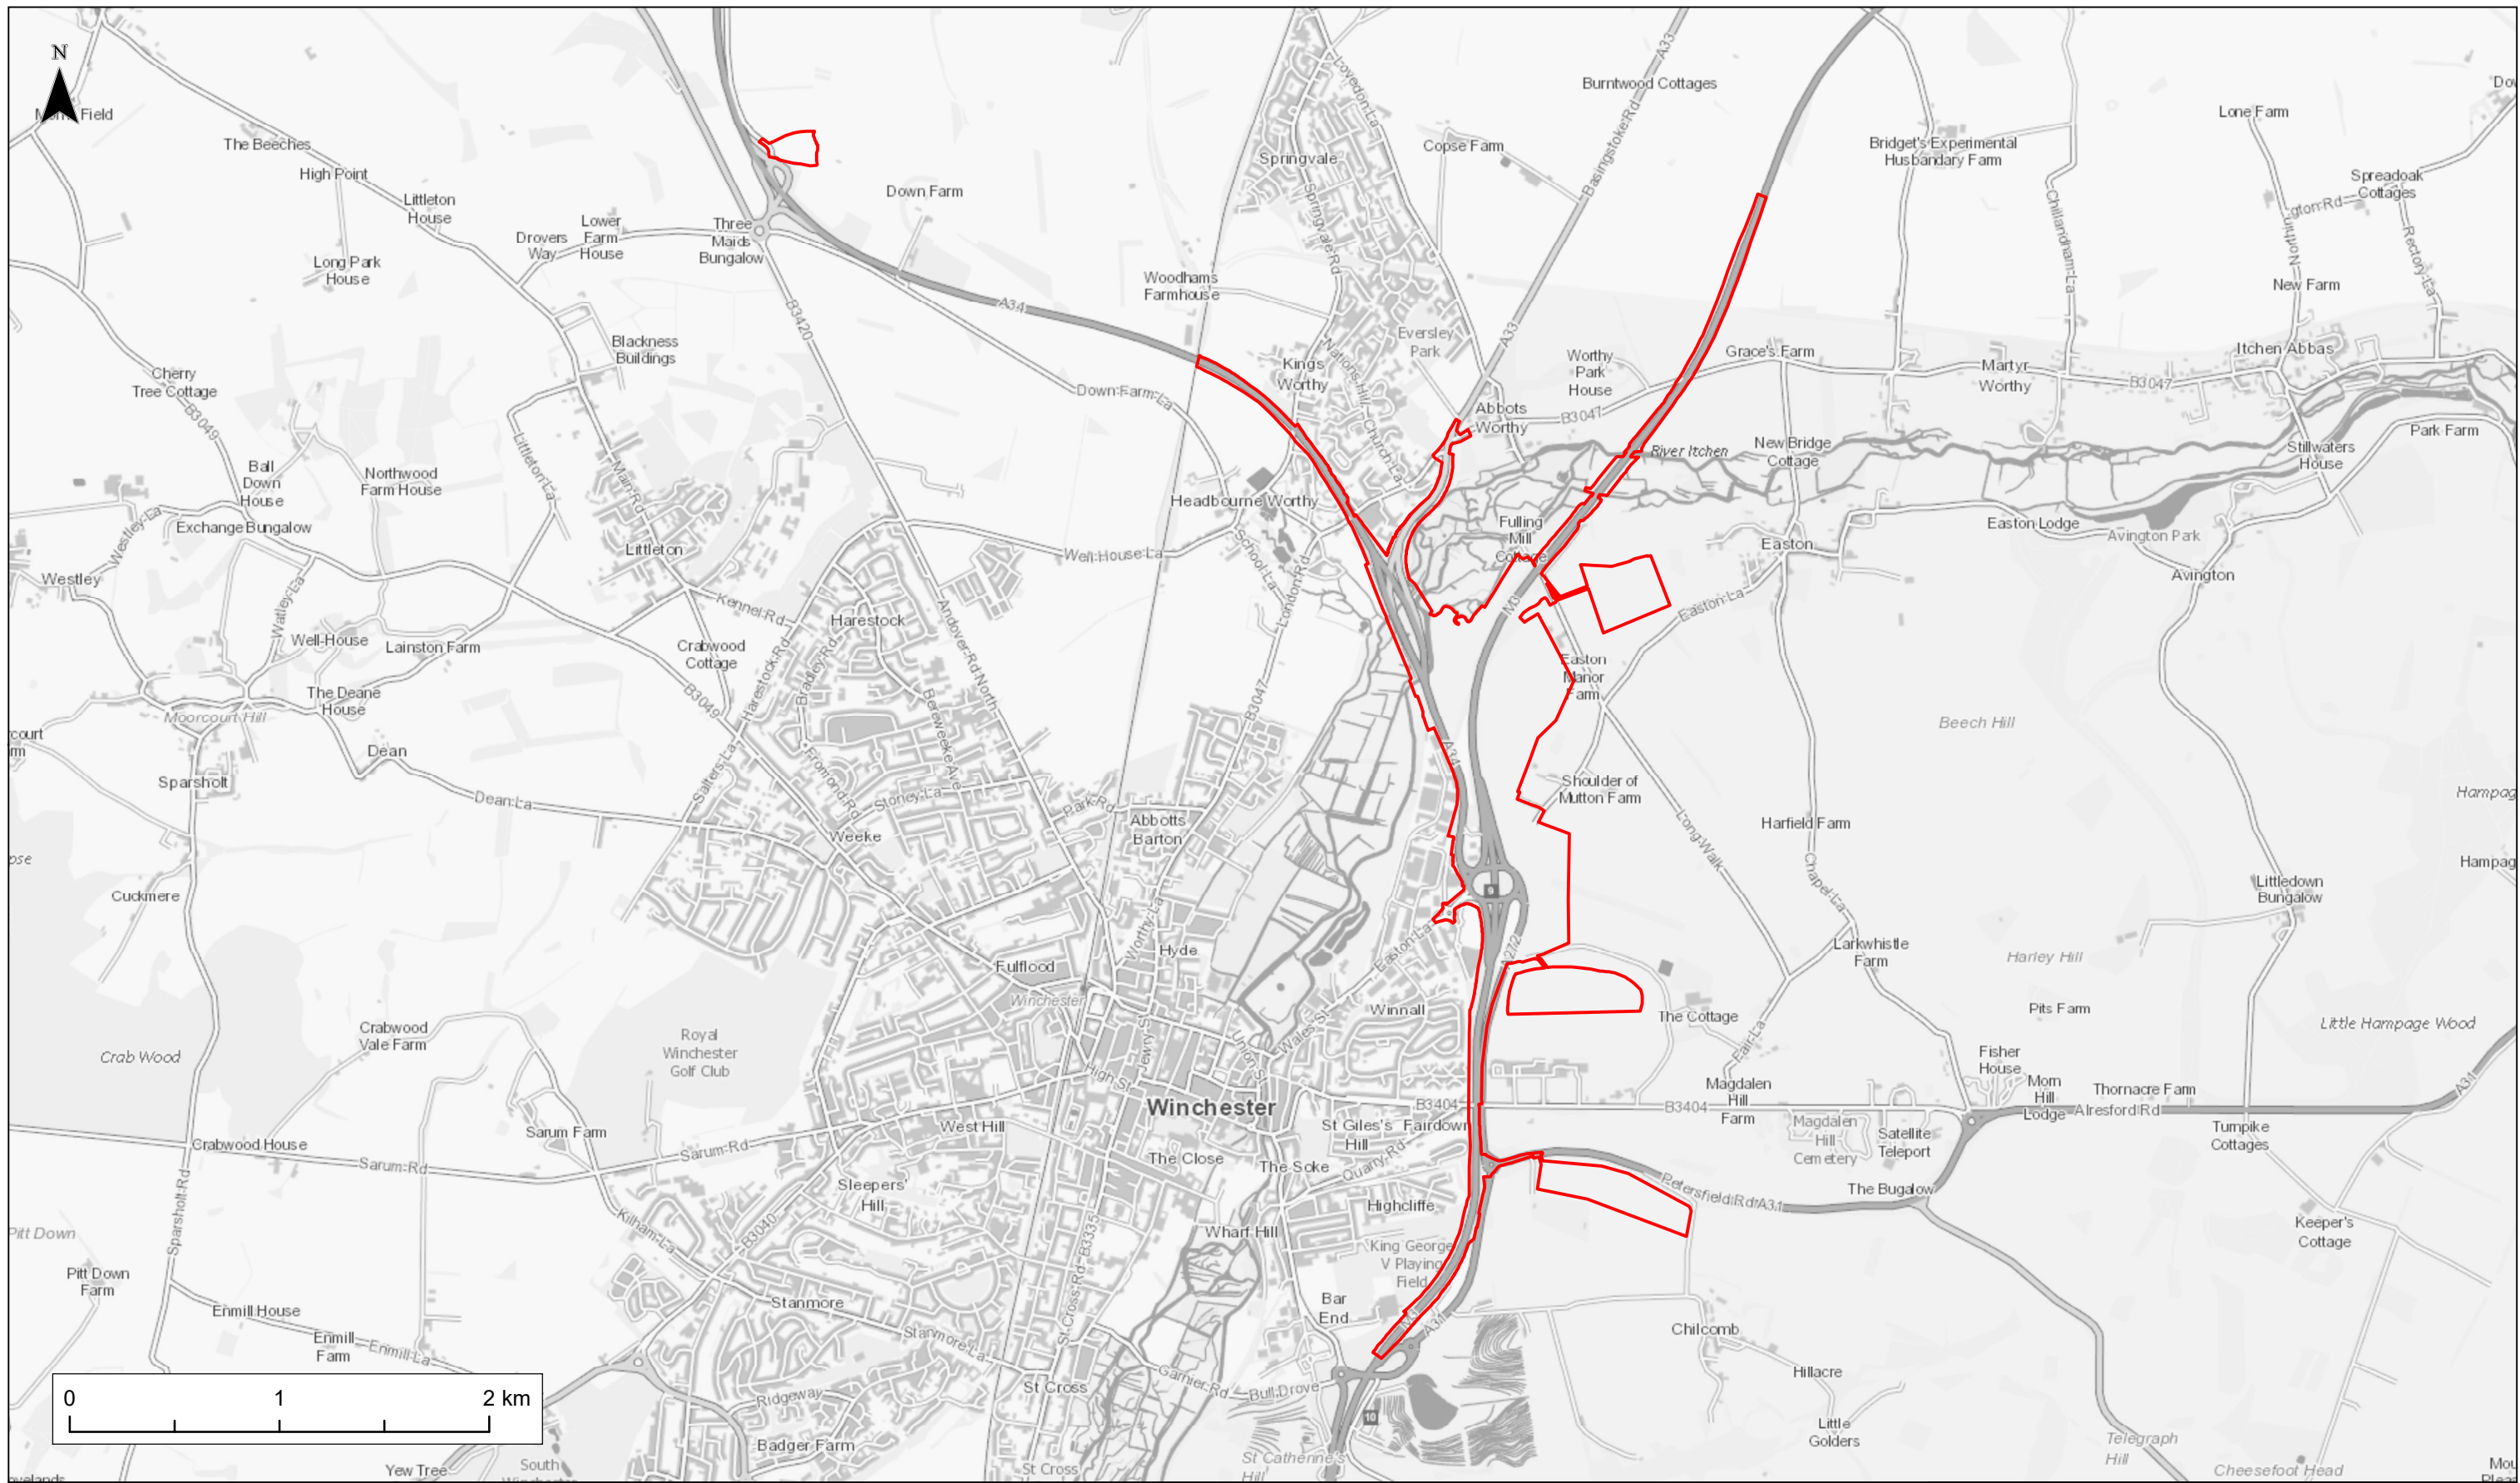

**KEY**

 Indicative Application Boundary

Figure Status **FOR INFORMATION**

Project Title **M3 JUNCTION 9 IMPROVEMENT**




Figure Title **INDICATIVE APPLICATION BOUNDARY**



Scale: 1:30,000	Designed: TL	Drawn: TL	Checked: JM	Approved: JM
Original Size: A3	Date: 24/05/2021	Date: 24/05/2021	Date: 24/05/2021	Date: 24/05/2021
<b>FIGURE 1</b>				Project Ref No. 48176 Revision: A



### **A.3. 2021 consultation target area**

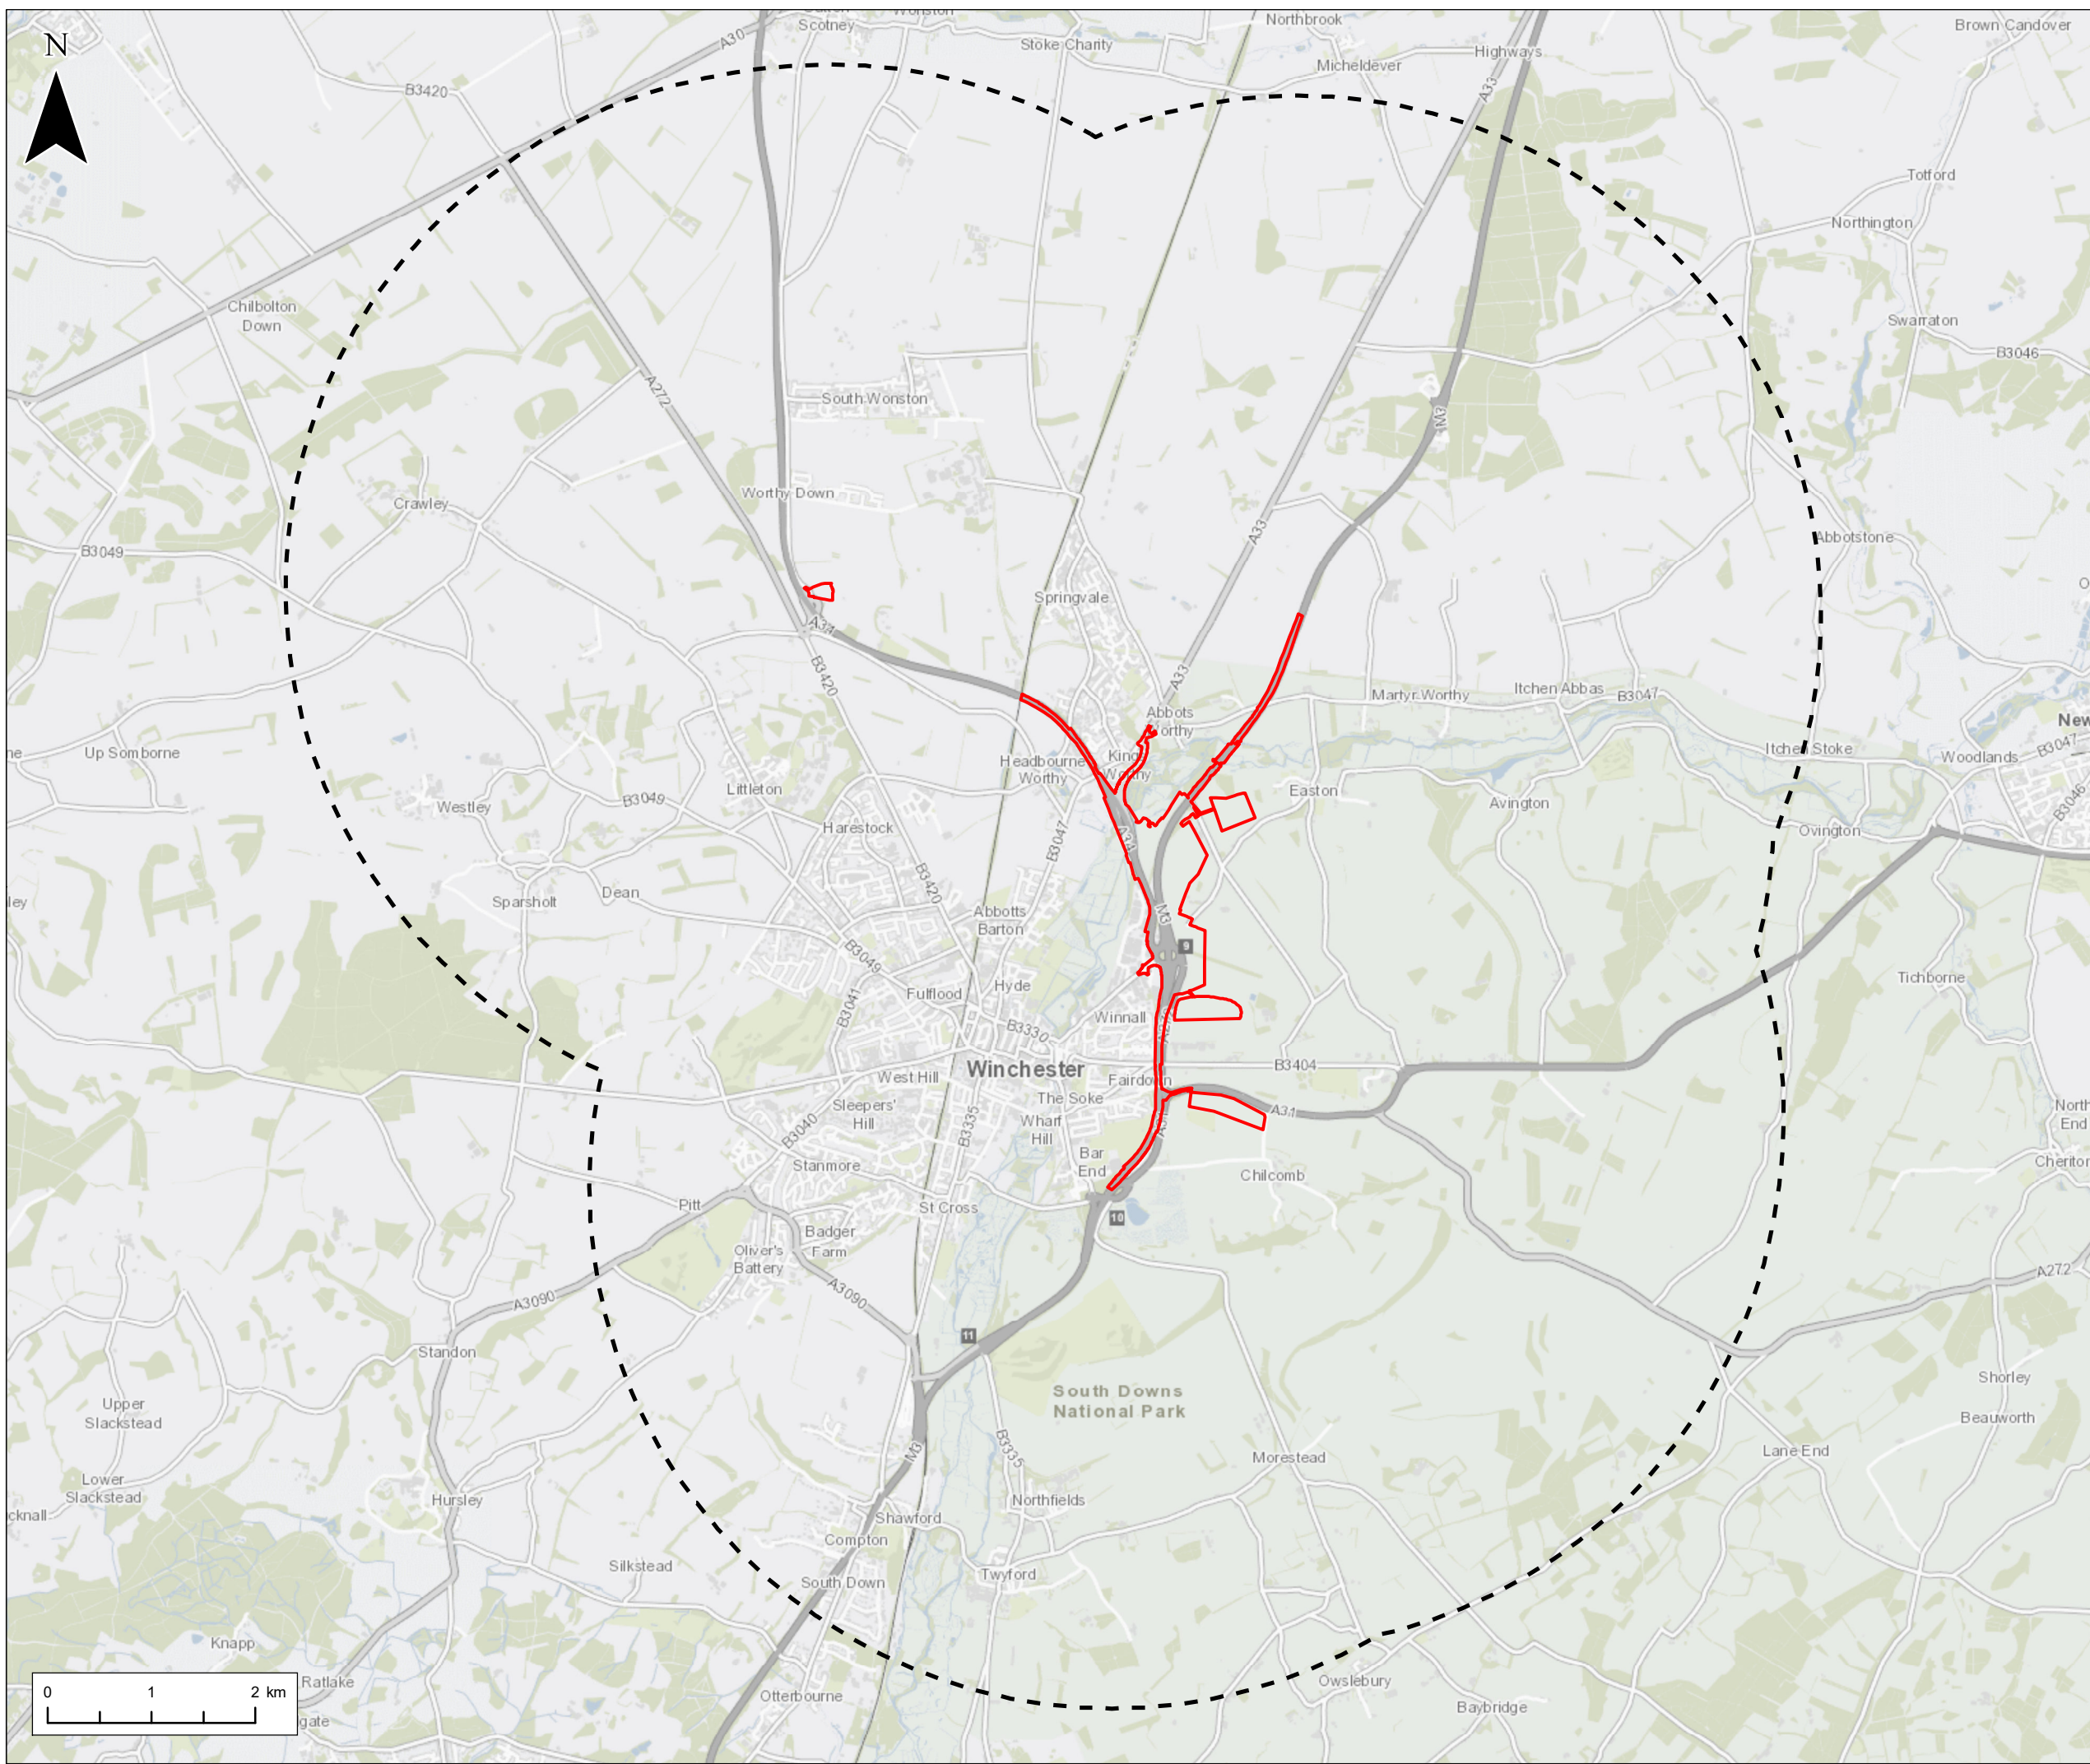


**NOTES**  
 1. This drawing has been produced using GIS software, therefore all dimensions are shown in meters unless shown otherwise.

**Legend**

- Application Boundary
- 5km Buffer from Application
- Boundary

© Crown copyright and database rights 2020. Use of this data is subject to terms and conditions. Ordnance Survey Licence 100030649.

**REFERENCE MAP**

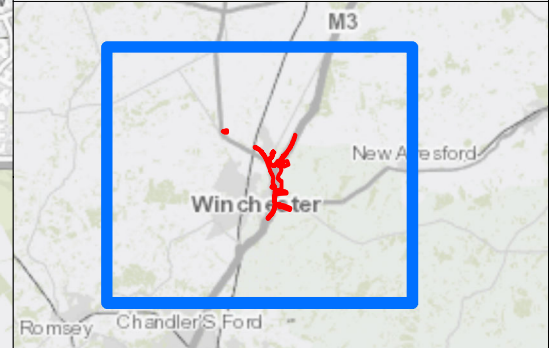

REV	DATE	REVISION NOTE	ORIG	CHK'D	APP'D
A	MAY 2021		TL	EE	AS

**DESIGNER**

**CONTRACTOR**

**CLIENT**

**PROJECT TITLE**  
 M3 JUNCTION 9 IMPROVEMENT


**PROJECT STAGE**  
 PCF STAGE 3

**DRAWING TITLE**  
 2021 CONSULTATION TARGET AREA

**SUITABILITY**  
 FOR INFORMATION

**SHEET SIZE:** A3    **SCALE:** 1:60,000    **STATUS:** S2

**DOCUMENT REFERENCE**  
 HE551511-VFK- EGN-X\_XXXX\_XX-TN-LE-0021

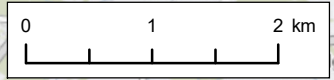

#### **A.4. Application Boundary shown at the 2021 targeted consultation**




**NOTES**

Purpose of use  
**TARGETED CONSULTATION**

Development Consent Order Number / Document  
**Document Reference 2.1**


1. This drawing has been produced using GIS software, therefore all dimensions are shown in metres unless shown otherwise.

**KEY TO SYMBOLS**

 **INDICATIVE DEVELOPMENT CONSENT ORDER BOUNDARY**


Source: Esri, Maxar, GeoEye, Earthstar Geographics, CNES/Airbus DS, USDA, USGS, AeroGRID, IGN, and the GIS User Community  
Contains OS data © Crown Copyright and database right 2020

**REFERENCE MAP**

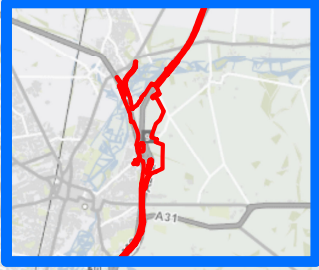


1	11/11/2021	UPDATED IAB	TL	EE	AS
Rev.	Date	Description	Drawn	Chk'd	App'd


**DESIGNER**



**CONTRACTOR**



**CLIENT**



**PROJECT TITLE**

**M3 JUNCTION 9 IMPROVEMENT**

**PROJECT STAGE**

**PCF STAGE 3: TARGETED CONSULTATION**

**DRAWING STATUS**

**FIGURE 2.1 - LOCATION PLAN**  
TR010055/APP/2.1  
SHEET 1 OF 2


**SUITABILITY**

**TARGETED CONSULTATION**

SHEET SIZE	SCALE	STATUS	REVISION
A3	1:20,000	XX	1

**DRAWING NUMBER**


**2.1**

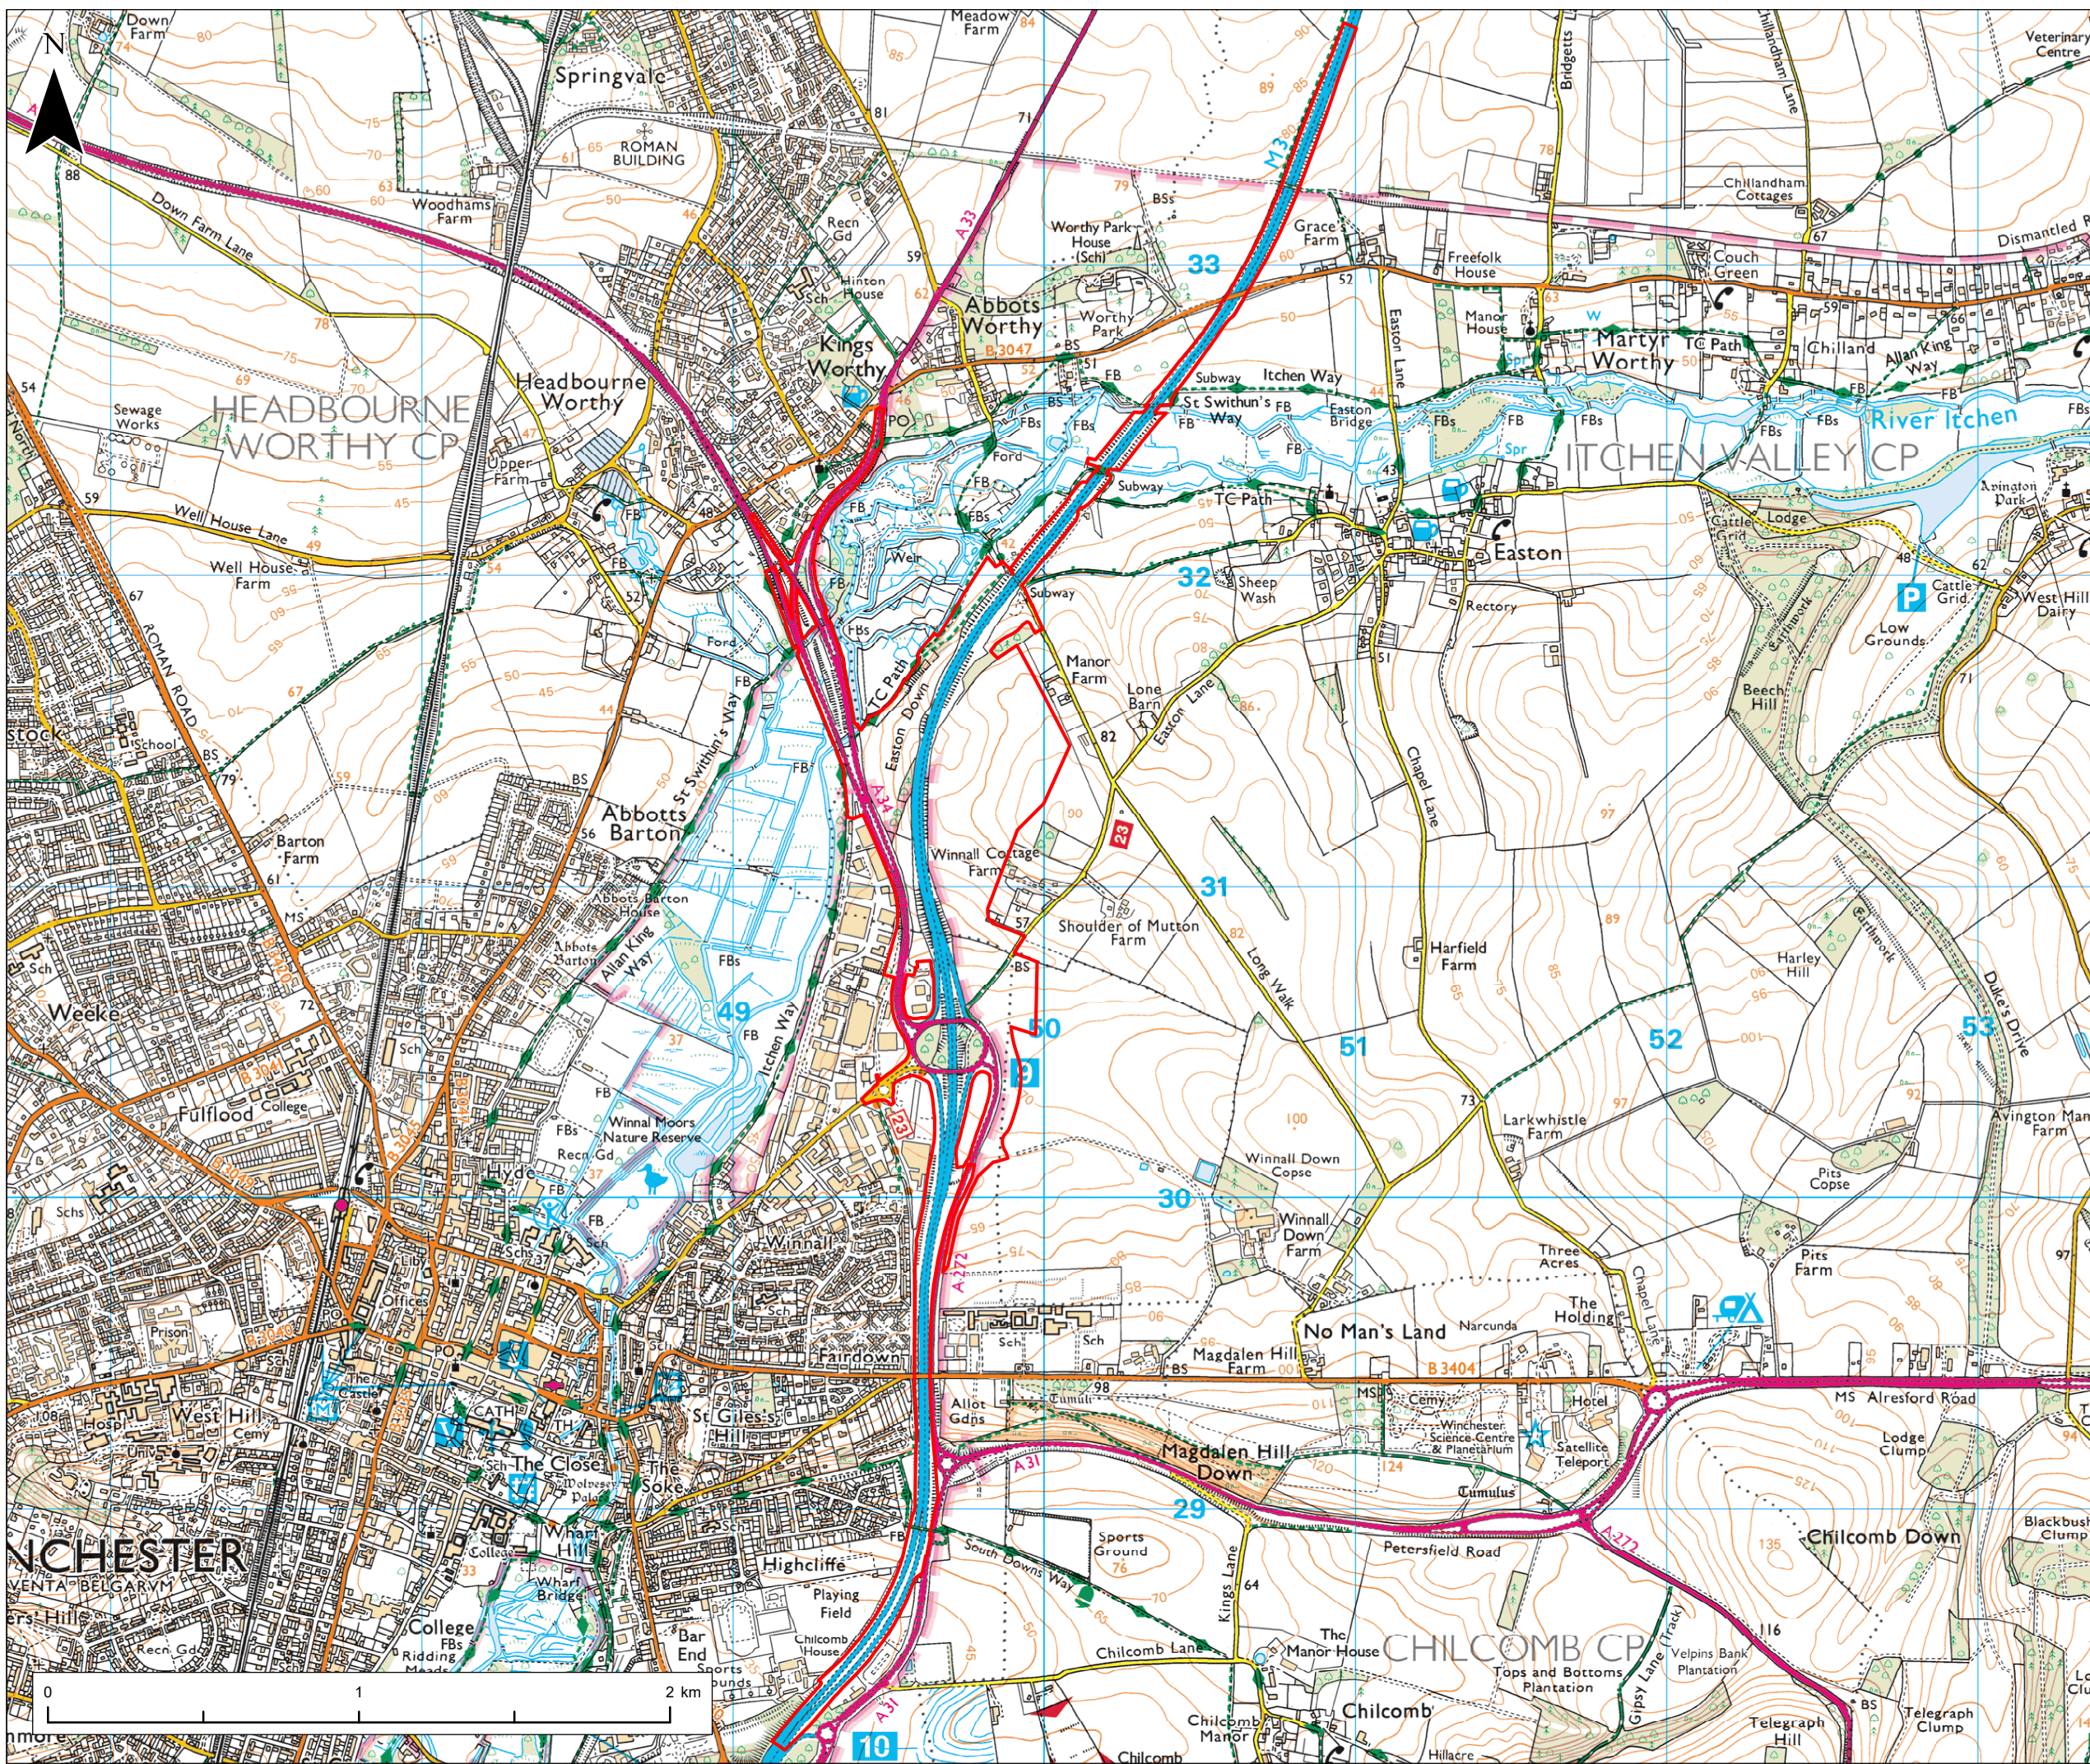


**NOTES**  
 Purpose of use  
**TARGETED CONSULTATION**

Development Consent Order Number / Document  
**Document Reference 2.1**


1. This drawing has been produced using GIS software, therefore all dimensions are shown in metres unless shown otherwise.


**KEY TO SYMBOLS**  
 **INDICATIVE DEVELOPMENT CONSENT ORDER BOUNDARY**


© Crown copyright and database rights 2020. Use of this data is subject to terms and conditions. Ordnance Survey Licence 100030649. Contains OS data © Crown Copyright and database right 2020

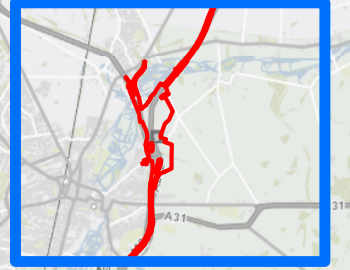**REFERENCE MAP**  


1	11/11/2021	UPDATED IAB	TL	EE	AS
Rev.	Date	Description	Drawn	Chk'd	App'd

**DESIGNER**  


**CONTRACTOR**  


**CLIENT**  


**PROJECT TITLE**  
**M3 JUNCTION 9 IMPROVEMENT**


**PROJECT STAGE**  
**PCF STAGE 3: TARGETED CONSULTATION**

**DRAWING STATUS**  
 FIGURE 2.1 - LOCATION PLAN  
 TR010055/APP/2.1  
 SHEET 2 OF 2


**SUITABILITY**  
**TARGETED CONSULTATION**

SHEET SIZE	SCALE	STATUS	REVISION
A3	1:20,000	XX	1


**DRAWING NUMBER**  
 2.1


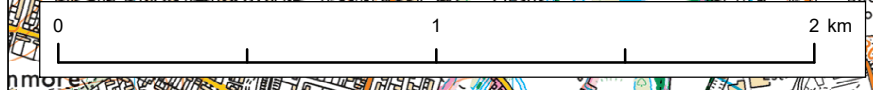


## **A.5. Local authorities boundary plan**

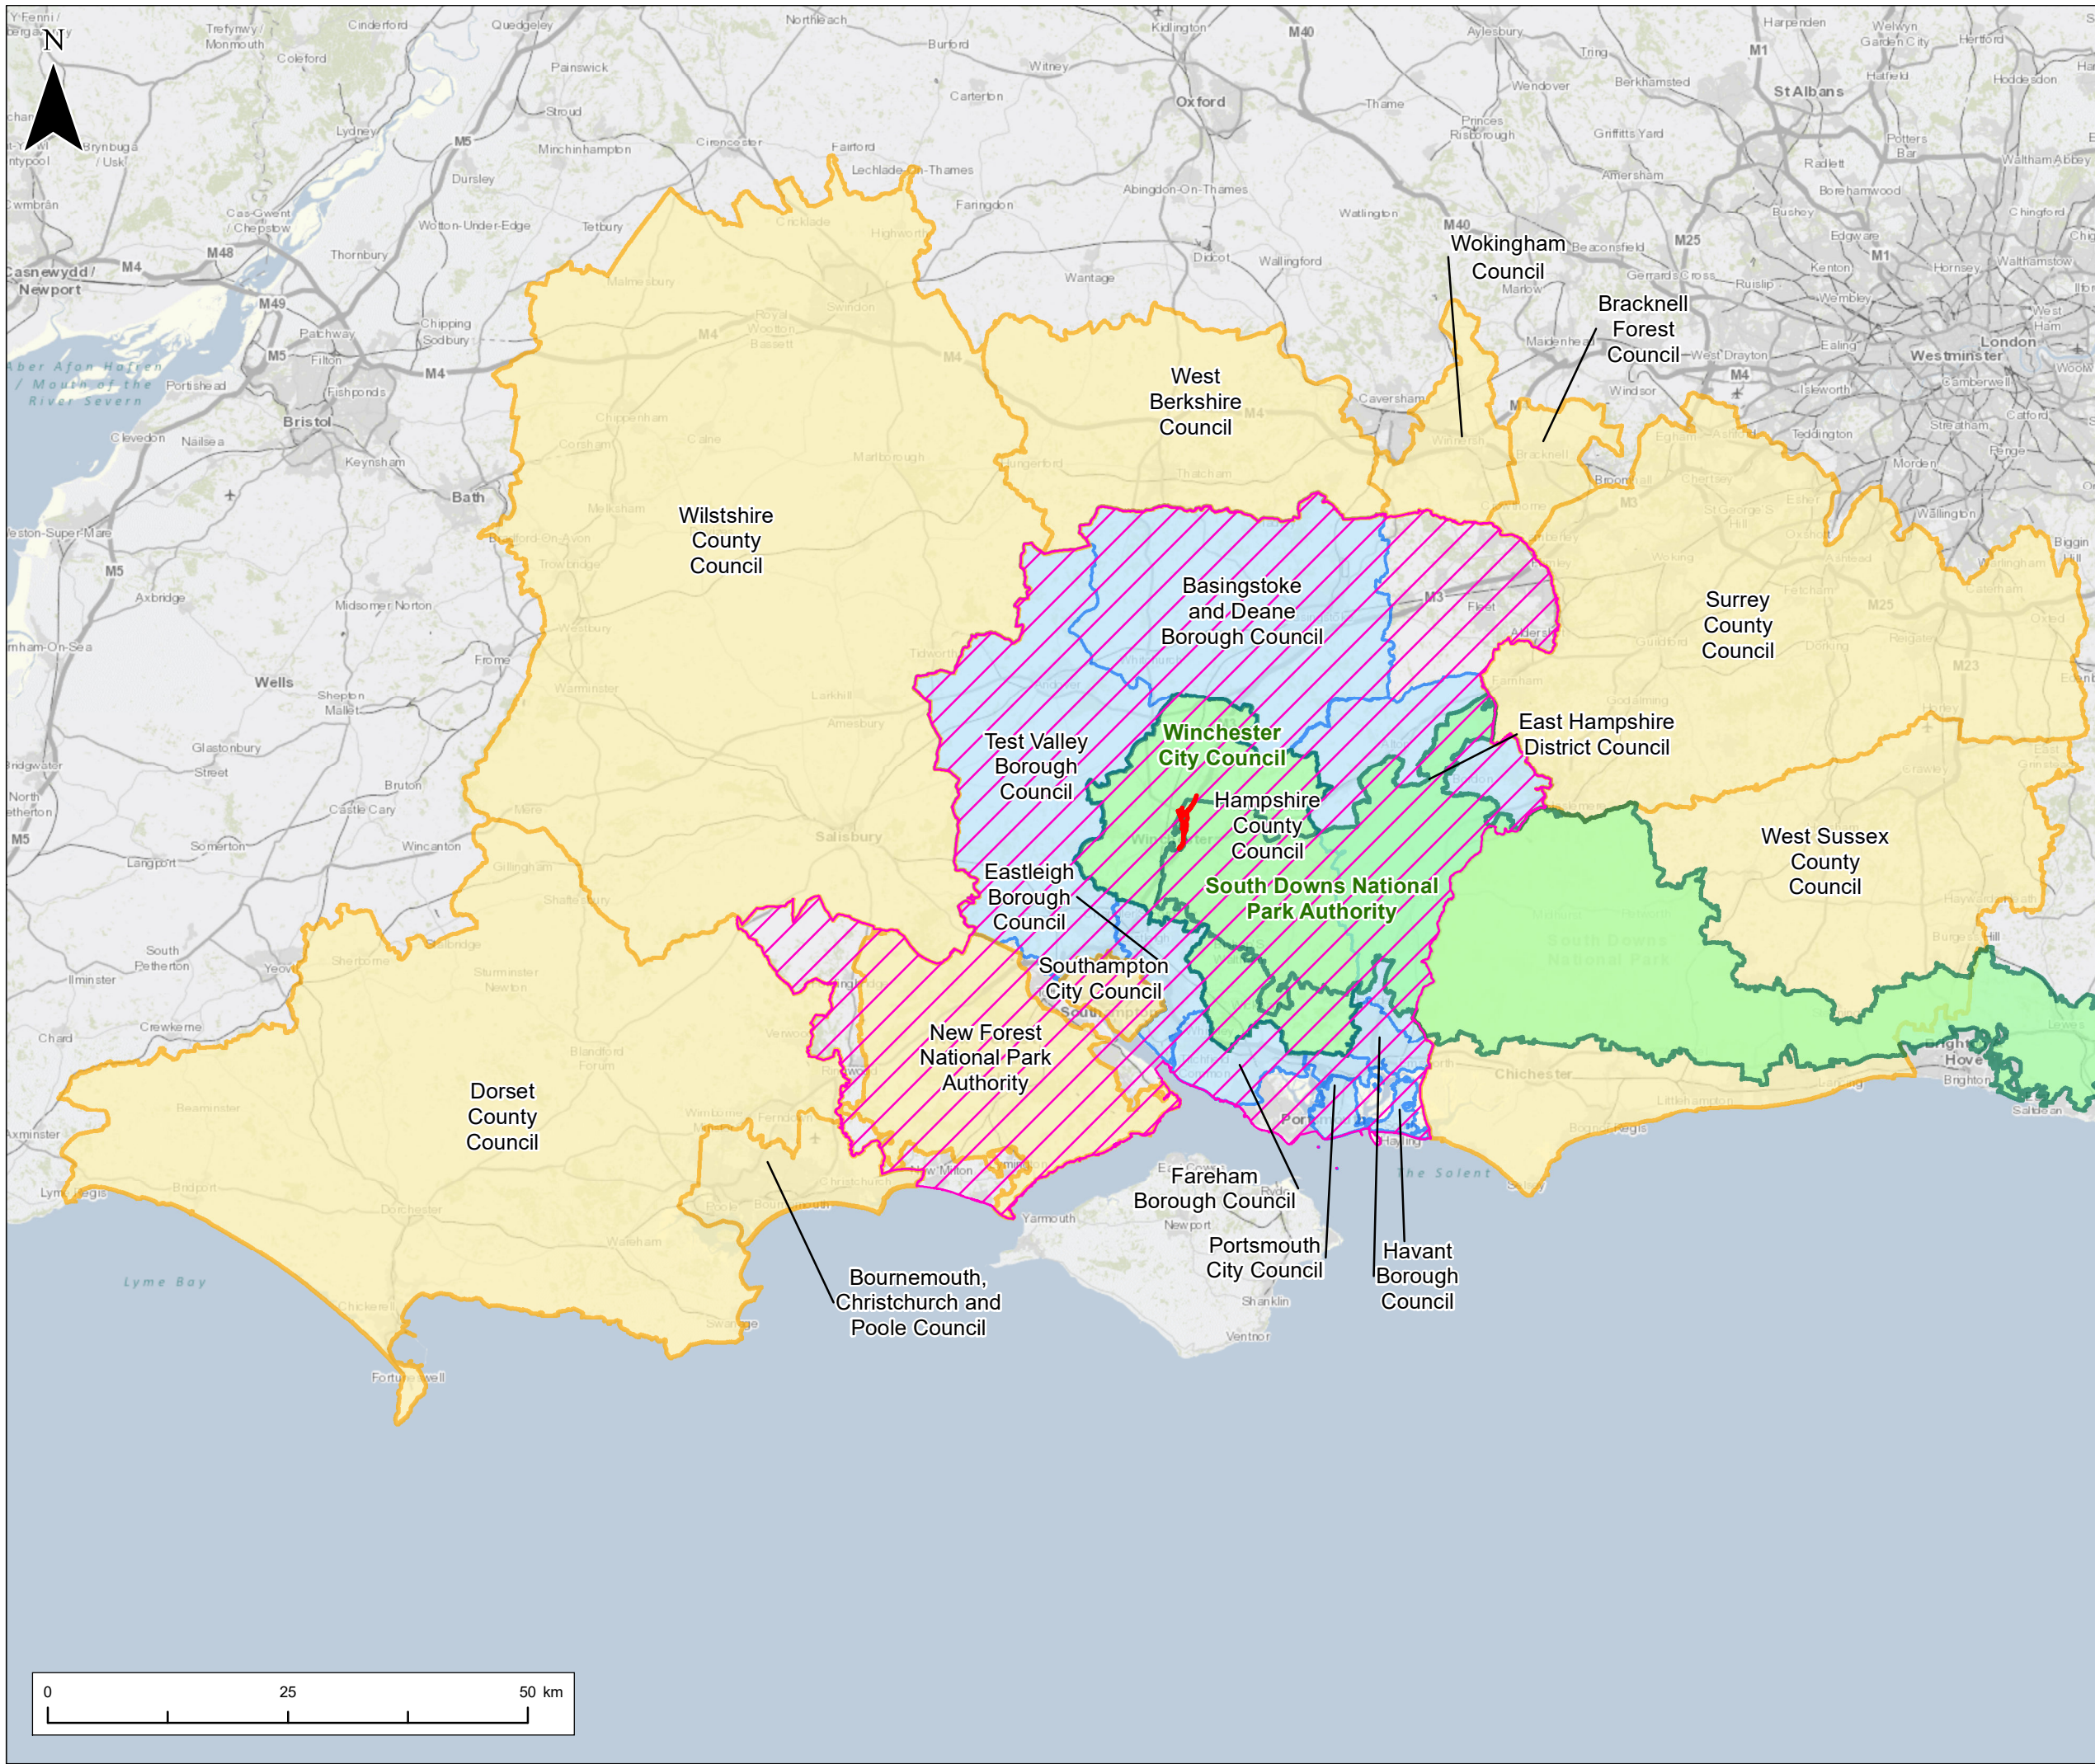


<b>NOTES</b>					
Purpose of use <b>DCO SUBMISSION</b>					
Development Consent Order Number / Document <b>TR010055/5.1</b>					
1. This drawing has been produced using GIS software, therefore all dimensions are shown in metres unless shown otherwise.					
<b>KEY TO SYMBOLS</b>					
Application Boundary Category A Local Authority Category B Local Authority Category C Local Authority Category D Local Authority					
Contains OS data © Crown Copyright and database right 2020 Contains public sector information licensed under the Open Government Licence v3.0.					
0	APRIL 2022	PLAN UPDATE	TL	EE	AS
Rev.	Date	Description	Drawn	Chk'd	App'd
DESIGNER 					
CONTRACTOR 					
CLIENT 					
PROJECT TITLE <b>M3 JUNCTION 9 IMPROVEMENT</b>					
PROJECT STAGE <b>PCF STAGE 3</b>					
DRAWING STATUS LOCAL AUTHORITIES BOUNDARY PLAN FIGURE 1 OF 3 DOCUMENT REFERENCE 5.1 APFP REGULATION 5(2)(g)					
SUITABILITY <b>DCO SUBMISSION</b>					
SHEET SIZE <b>A3</b>	SCALE <b>1:650,000</b>	STATUS <b>XX</b>	REVISION <b>0</b>		
DRAWING NUMBER <b>APPENDIX A.5</b>					

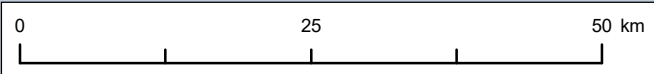

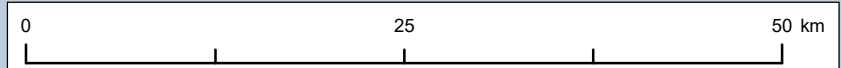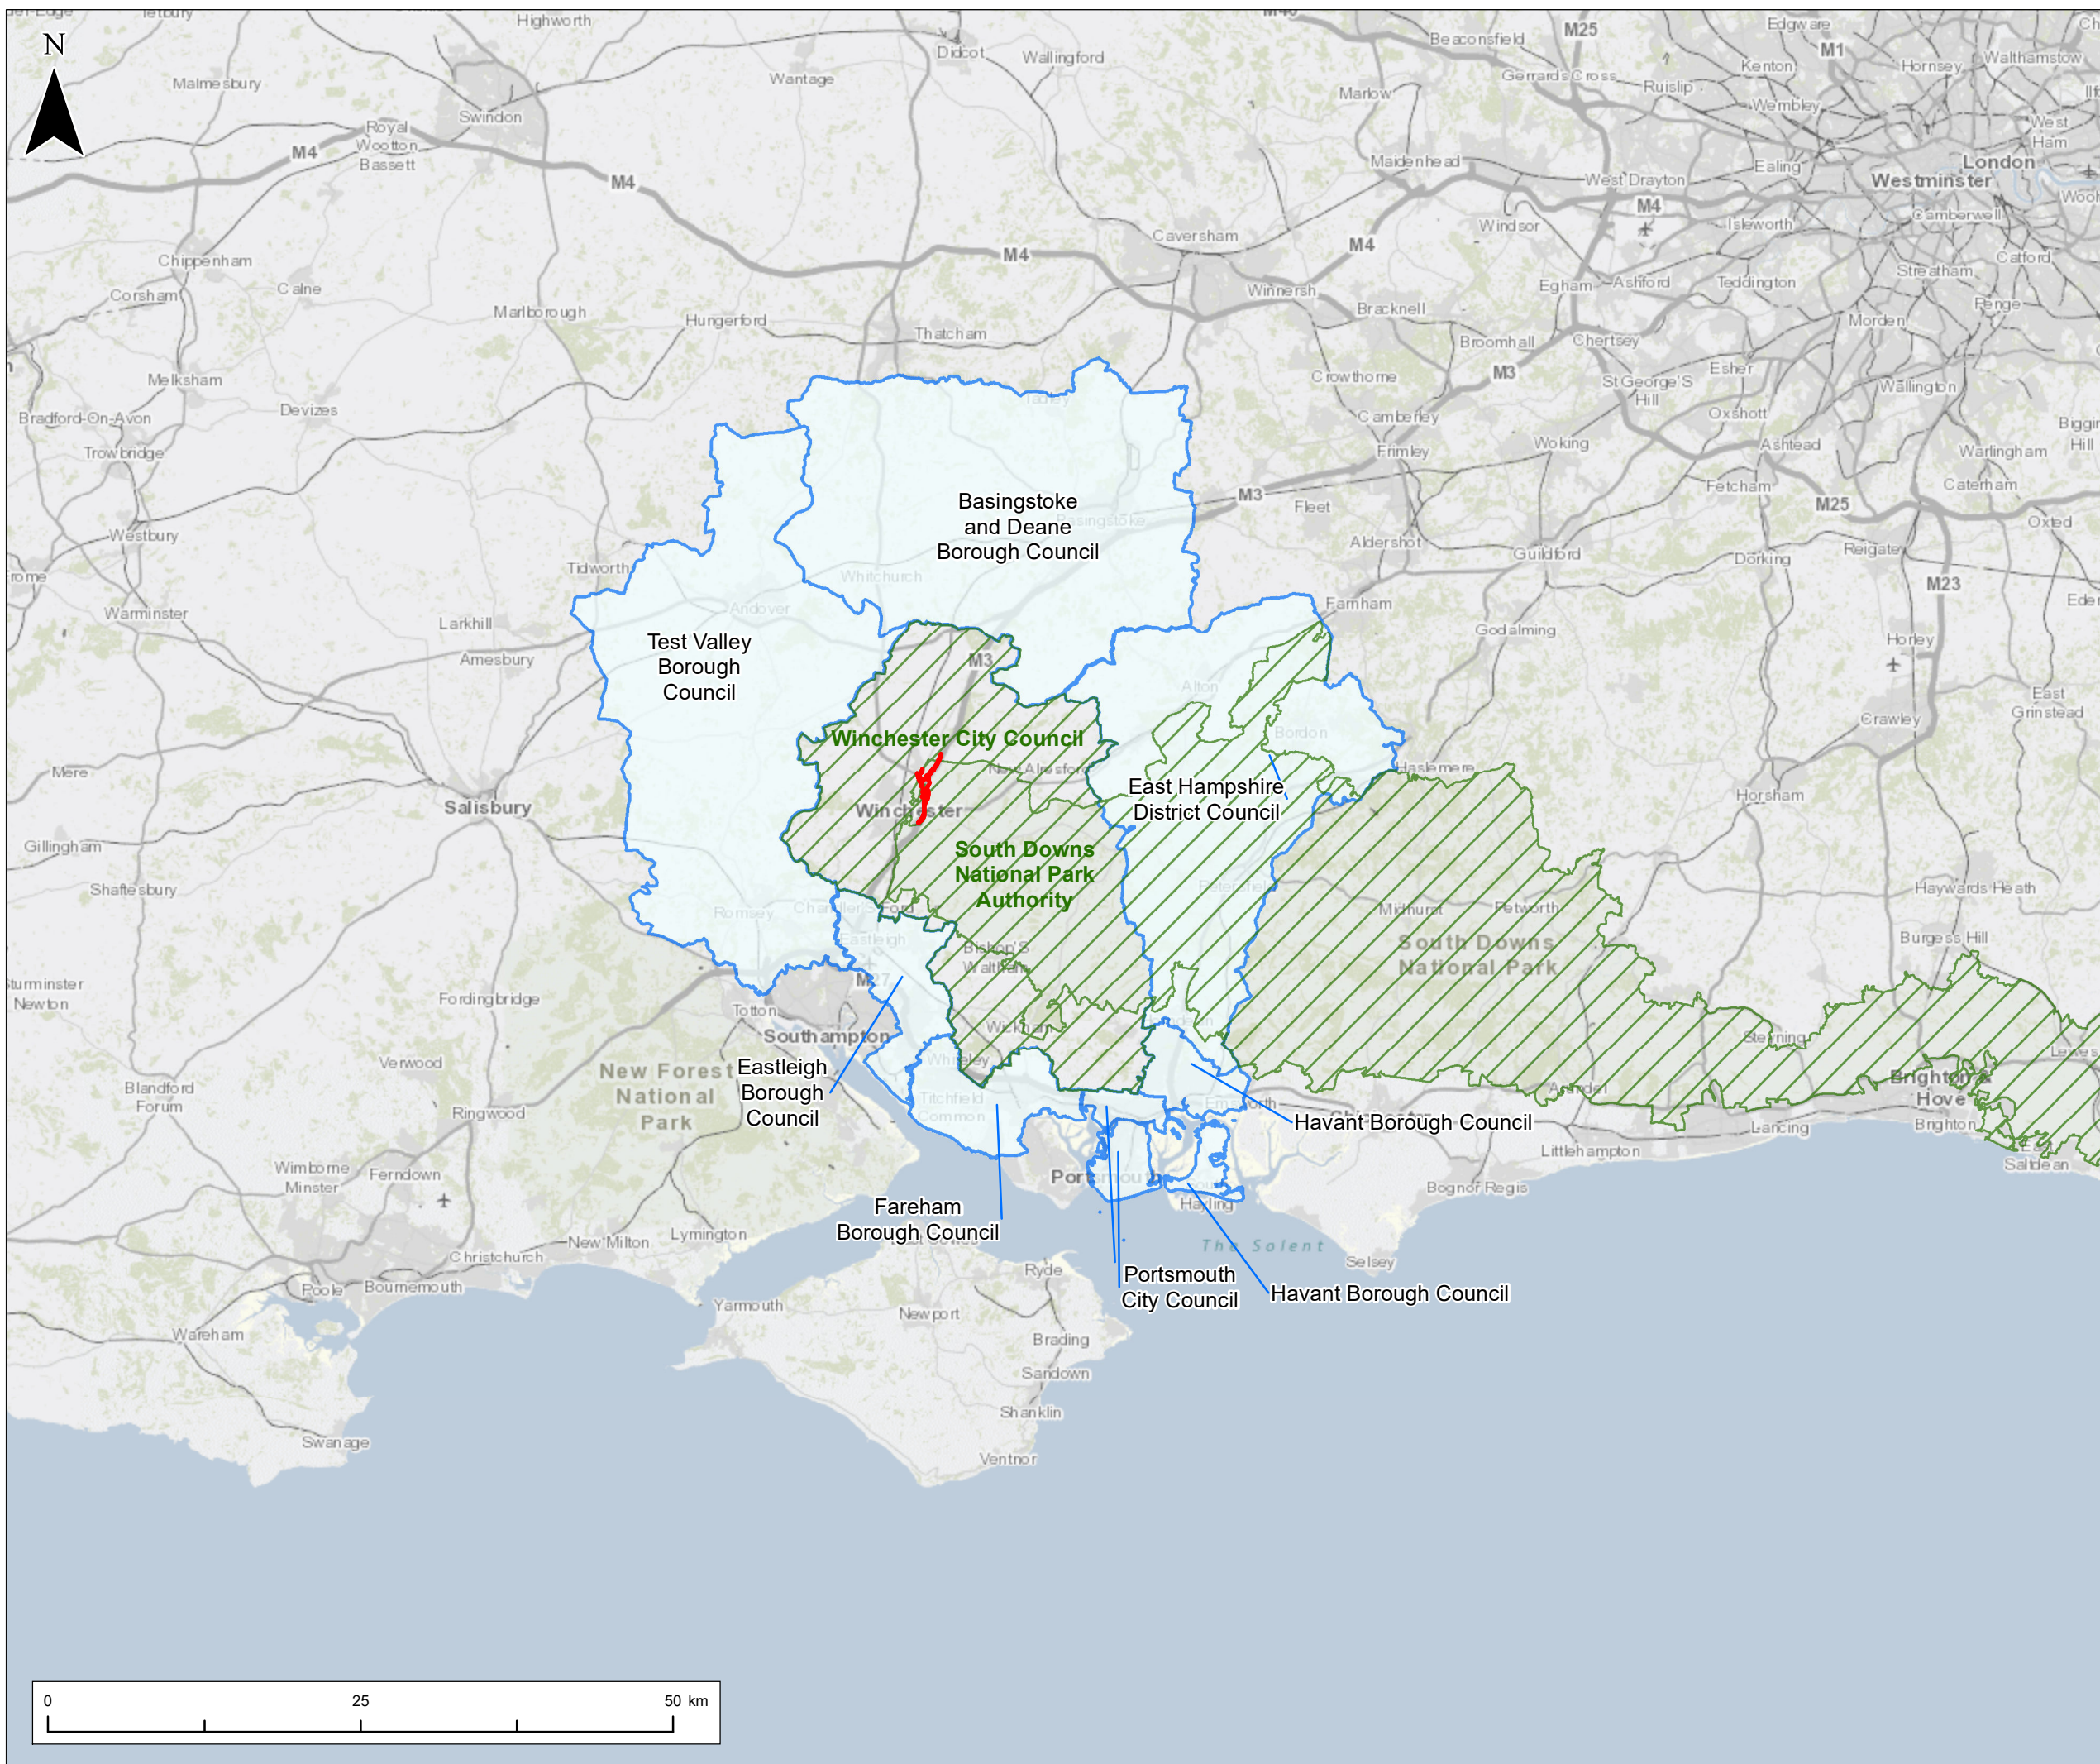


<b>NOTES</b>					
Purpose of use		<b>DCO SUBMISSION</b>			
Development Consent Order Number / Document		<b>TR010055/5.1</b>			
1. This drawing has been produced using GIS software, therefore all dimensions are shown in metres unless shown otherwise.					
<b>KEY TO SYMBOLS</b>					
		Application Boundary			
		Category A Local Authority			
		Category B Local Authority			
Contains OS data © Crown Copyright and database right 2020 Contains public sector information licensed under the Open Government Licence v3.0.					
0	APRIL 2022	PLAN UPDATE	TL	EE	AS
Rev.	Date	Description	Drawn	Chk'd	App'd
DESIGNER					
CONTRACTOR					
CLIENT					
PROJECT TITLE					
<b>M3 JUNCTION 9 IMPROVEMENT</b>					
PROJECT STAGE					
<b>PCF STAGE 3</b>					
DRAWING STATUS					
LOCAL AUTHORITIES BOUNDARY PLAN FIGURE 2 OF 3 DOCUMENT REFERENCE 5.1 APFP REGULATION 5(2)(g)					
SUITABILITY					
<b>DCO SUBMISSION</b>					
SHEET SIZE	SCALE	STATUS	REVISION		
<b>A3</b>	<b>1:500,000</b>	<b>XX</b>	<b>0</b>		
DRAWING NUMBER					
<b>APPENDIX A.5</b>					



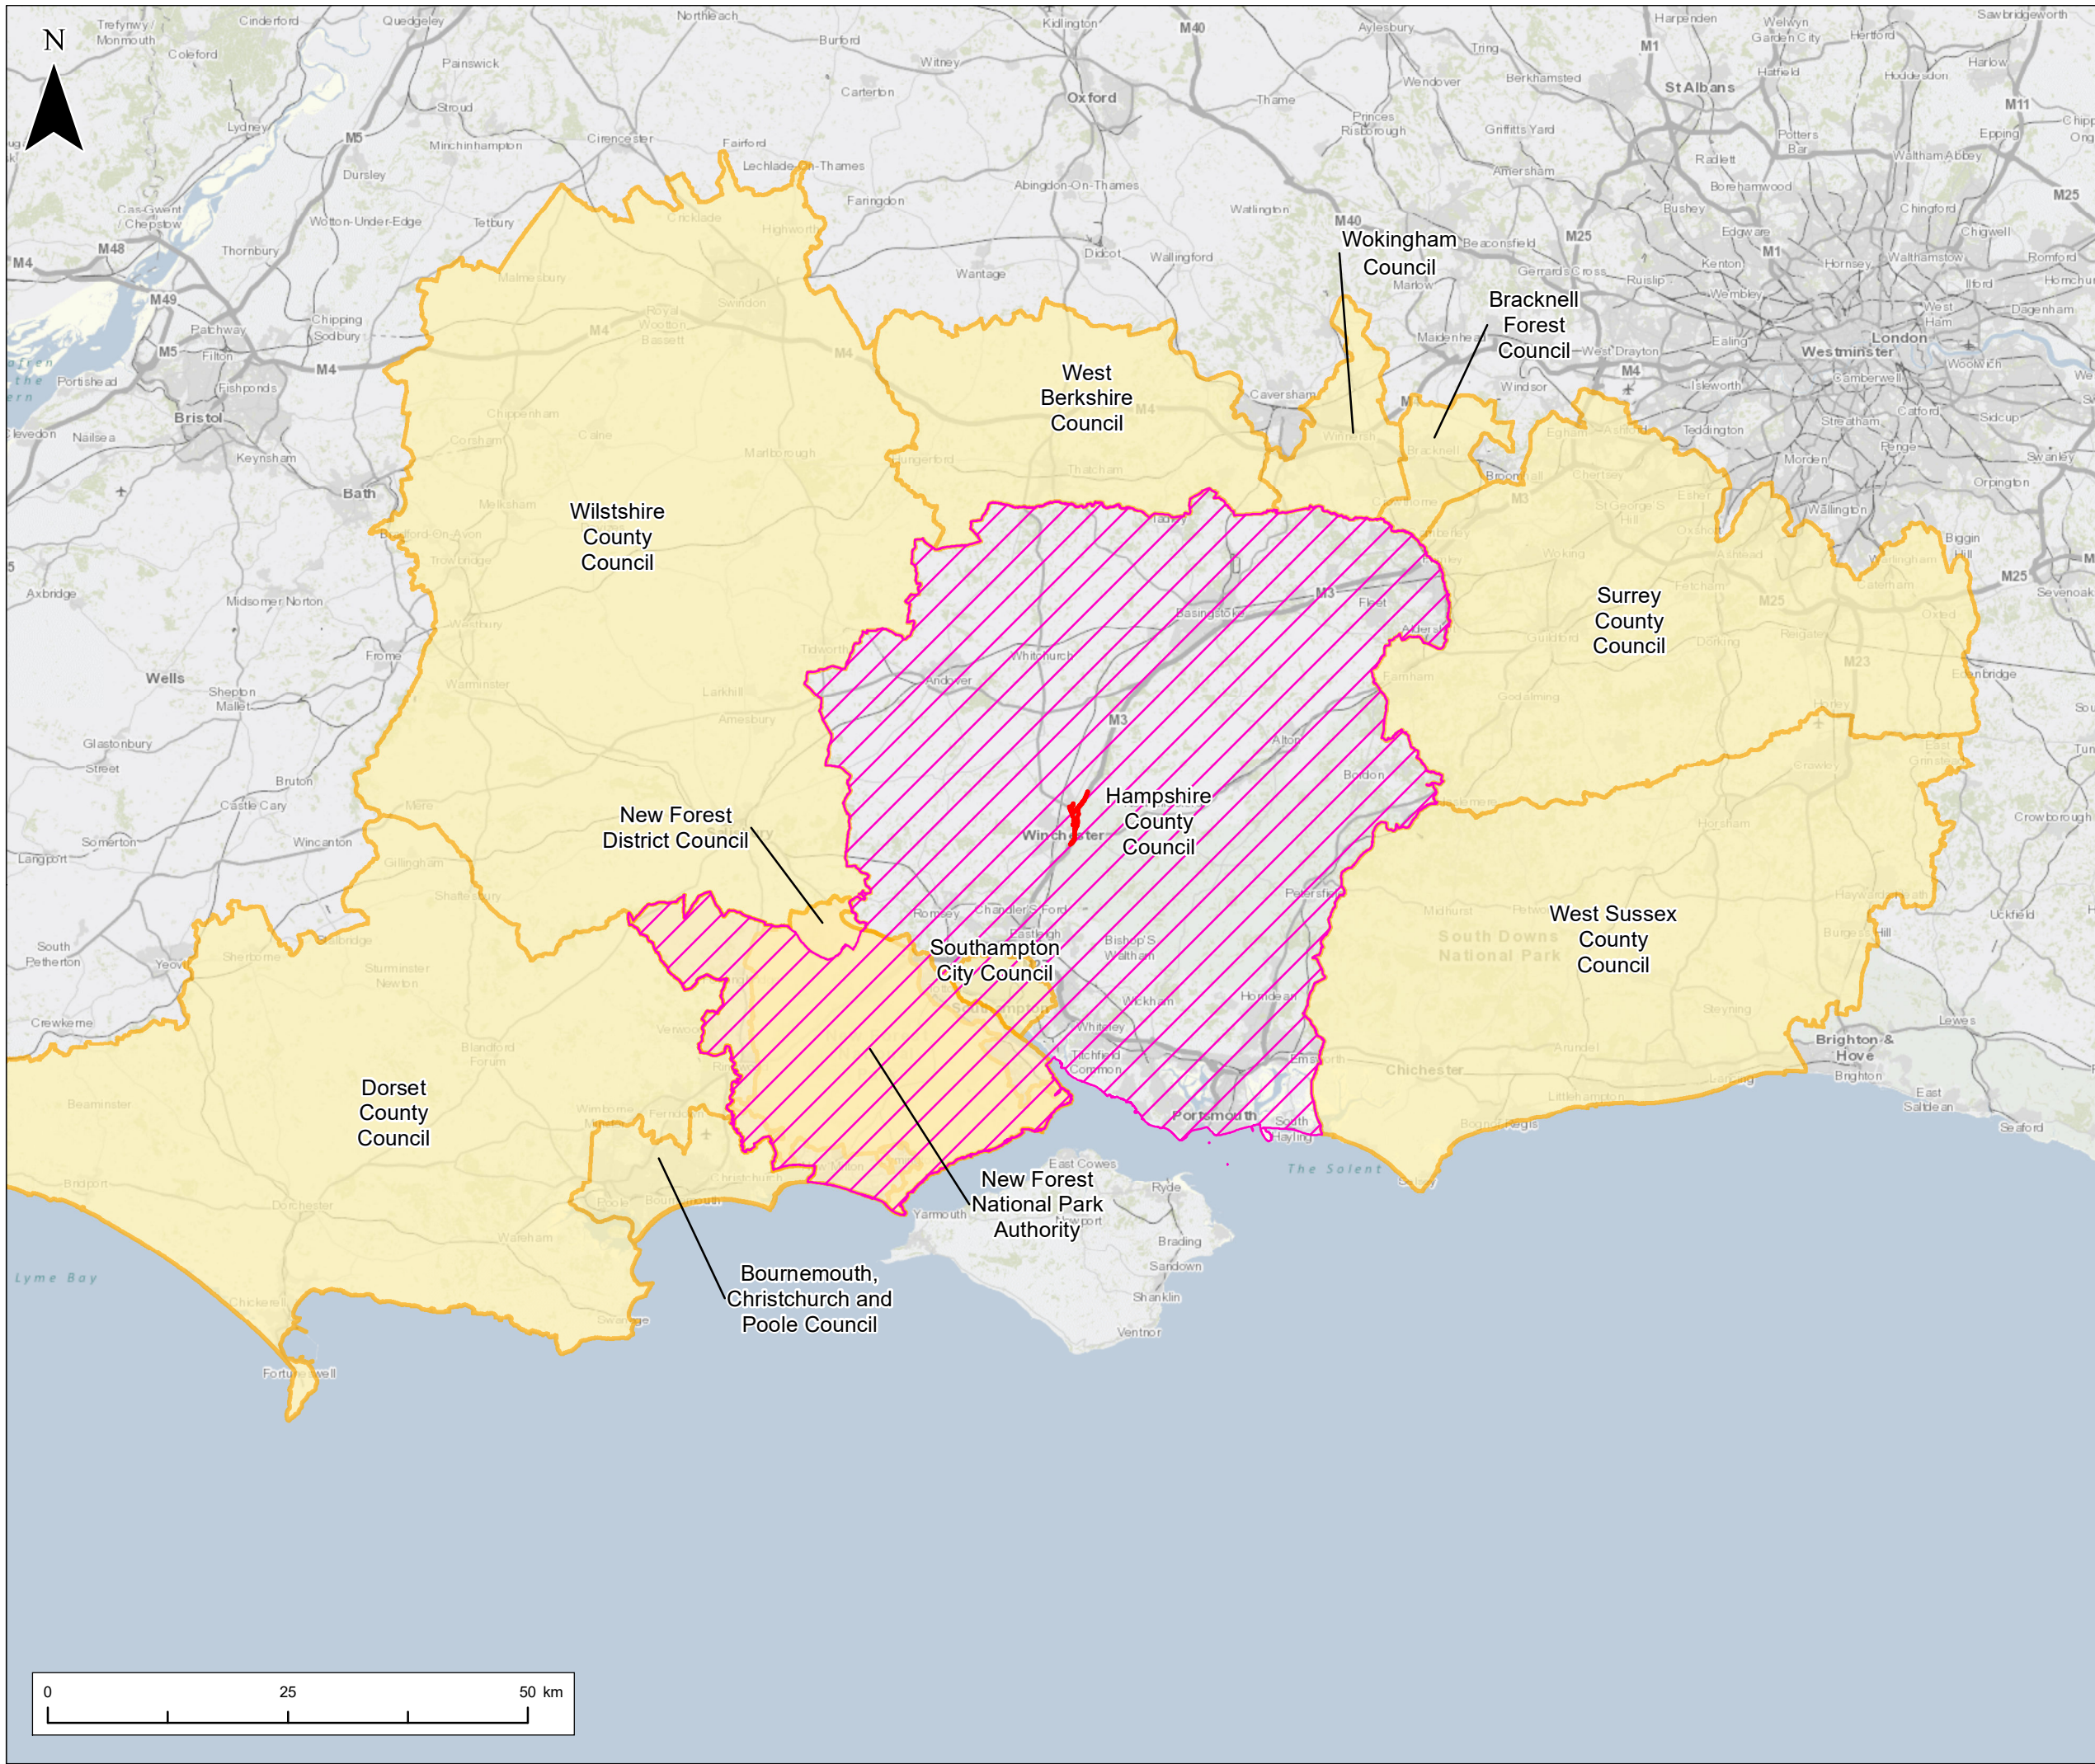

<b>NOTES</b>					
Purpose of use		DCO SUBMISSION			
Development Consent Order Number / Document		TR010055/5.1			
1. This drawing has been produced using GIS software, therefore all dimensions are shown in metres unless shown otherwise.					
<b>KEY TO SYMBOLS</b>					
		Application Boundary			
		Category C Local Authority			
		Category D Local Authority			
Contains OS data © Crown Copyright and database right 2020 Contains public sector information licensed under the Open Government Licence v3.0.					
0	APRIL 2022	PLAN UPDATE	TL	EE	AS
Rev.	Date	Description	Drawn	Chk'd	App'd
DESIGNER					
CONTRACTOR					
CLIENT					
PROJECT TITLE					
M3 JUNCTION 9 IMPROVEMENT					
PROJECT STAGE					
PCF STAGE 3					
DRAWING STATUS					
LOCAL AUTHORITIES BOUNDARY PLAN FIGURE 3 OF 3 DOCUMENT REFERENCE 5.1 APFP REGULATION 5(2)(g)					
SUITABILITY					
DCO SUBMISSION					
SHEET SIZE	SCALE	STATUS	REVISION		
A3	1:650,000	XX	0		
DRAWING NUMBER					
APPENDIX A.5					

## **A.6. Comparison Plan – 2021 targeted consultation**

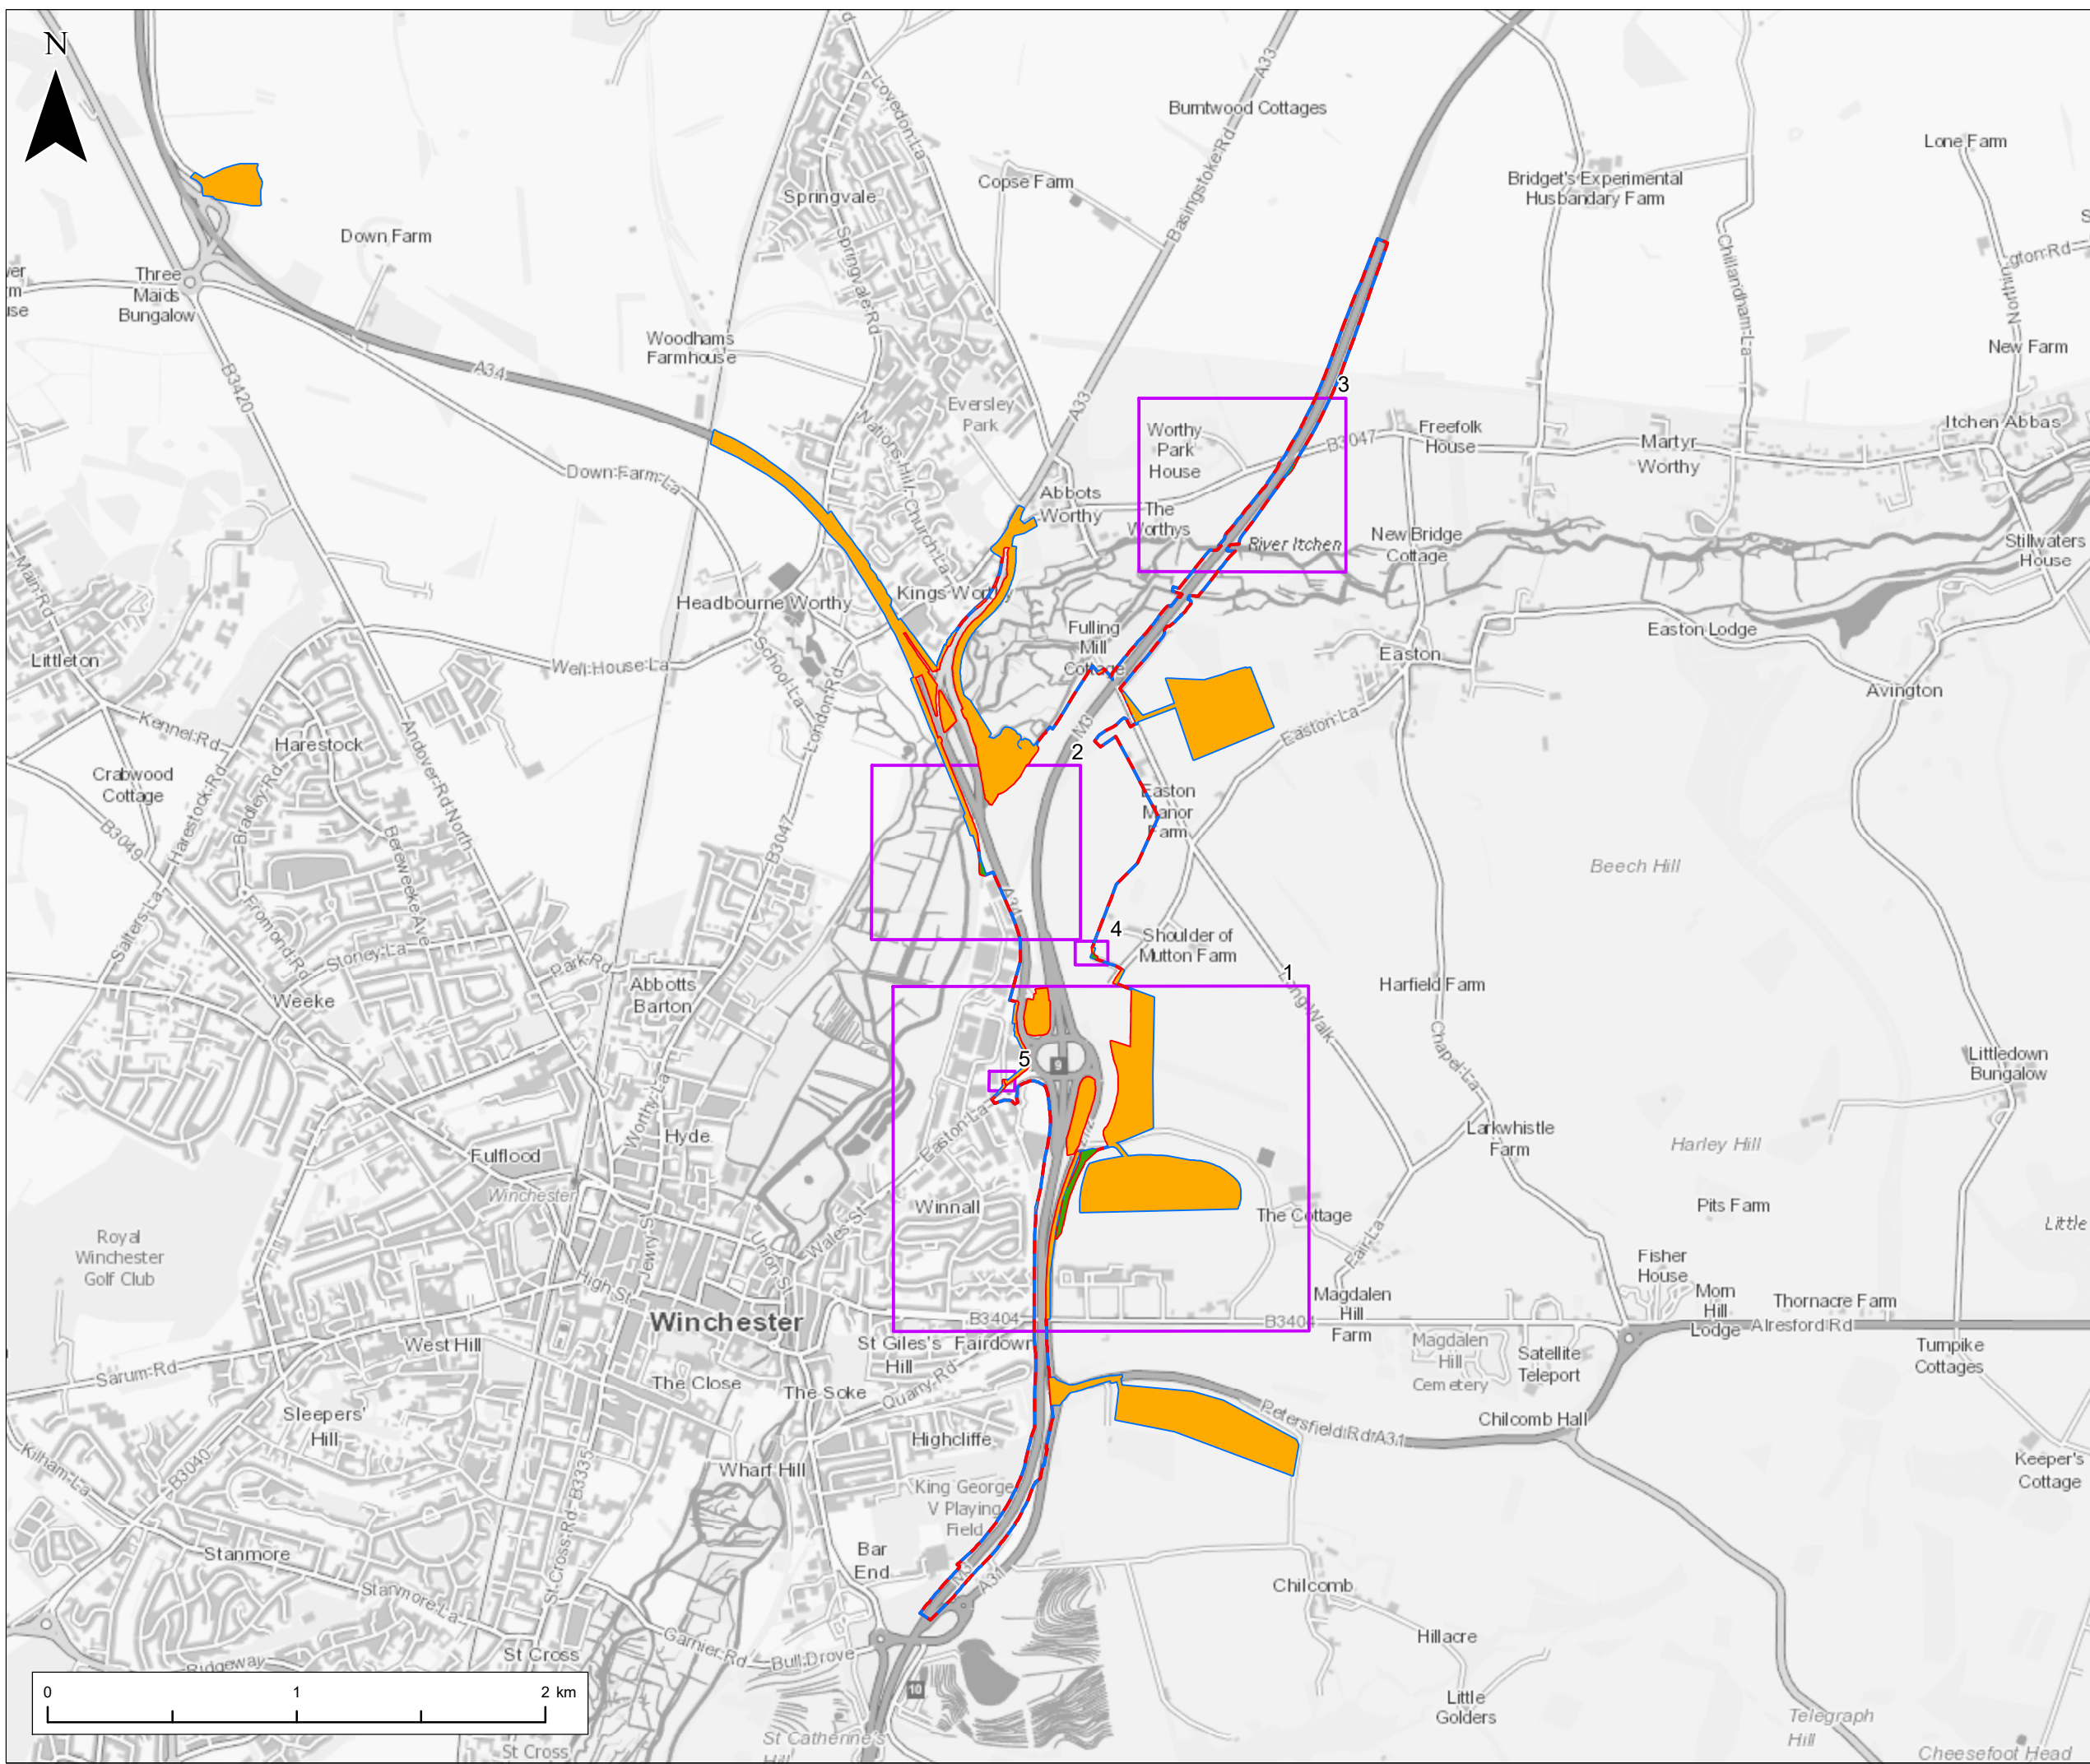

**NOTES**  
 1. This drawing has been produced using GIS software, therefore all dimensions are shown in meters unless shown otherwise.

- Legend**
- Updated Indicative Application Boundary
  - Indicative Application Boundary presented at 2021 Statutory Consultation
  - Additional land included in the updated Indicative Application Boundary
  - Land removed from the updated Indicative Application Boundary
  - Inset Map Extents

Contains OS data © Crown Copyright and database right 2020

REV	DATE	REVISION NOTE	ORIG	CHK'D	APP'D
A	24/11/2021	UPDATED IAB	TL	NH	

DESIGNER



CONTRACTOR



CLIENT



PROJECT TITLE  
**M3 JUNCTION 9 IMPROVEMENT SCHEME**

PROJECT STAGE  
**PCF STAGE 3**

DRAWING TITLE  
**INDICATIVE APPLICATION BOUNDARY COMPARISON**

SUITABILITY  
**FOR INFORMATION**

SHEET SIZE: A3    SCALE: 1:25,000    STATUS: XX

DOCUMENT REFERENCE  
**SHEET 1 OF 6**



**NOTES**  
 1. This drawing has been produced using GIS software, therefore all dimensions are shown in meters unless shown otherwise.

- Legend**
- Updated Indicative Application Boundary
  - Indicative Application Boundary presented at 2021 Statutory Consultation
  - Additional land included in the updated Indicative Application Boundary
  - Land removed from the updated Indicative Application Boundary

© Crown copyright and database rights 2021. Use of this data is subject to terms and conditions. Ordnance Survey Licence 100030649. Contains OS data © Crown Copyright and database right 2020

**REFERENCE MAP**



REV	DATE	REVISION NOTE	ORIG	CHK'D	APP'D
A	01/12/2021	UPDATED IAB	TL	NH	

DESIGNER  


CONTRACTOR  


CLIENT  


PROJECT TITLE  
**M3 JUNCTION 9 IMPROVEMENT SCHEME**

PROJECT STAGE  
**PCF STAGE 3**

DRAWING TITLE  
**INDICATIVE APPLICATION BOUNDARY COMPARISON**

SUITABILITY  
**FOR INFORMATION**

SHEET SIZE: A3    SCALE: 1:5,000    STATUS: XX

DOCUMENT REFERENCE  
**SHEET 2 OF 6**




**NOTES**  
 1. This drawing has been produced using GIS software, therefore all dimensions are shown in meters unless shown otherwise.

- Legend**
- Updated Indicative Application Boundary
  - Indicative Application Boundary presented at 2021 Statutory Consultation
  - Additional land included in the updated Indicative Application Boundary
  - Land removed from the updated Indicative Application Boundary

© Crown copyright and database rights 2021. Use of this data is subject to terms and conditions. Ordnance Survey Licence 100030649. Contains OS data © Crown Copyright and database right 2020

**REFERENCE MAP**

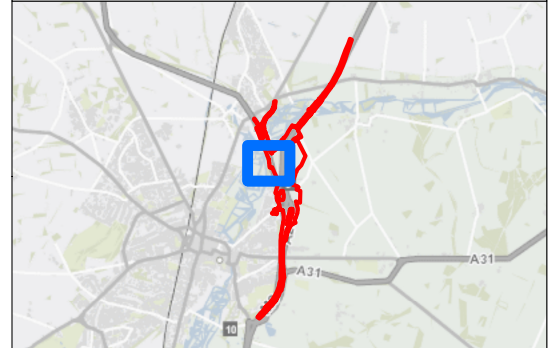

REV	DATE	REVISION NOTE	ORIG	CHK'D	APP'D
A	01/12/2021	UPDATED IAB	TL	NH	

**DESIGNER**  


**CONTRACTOR**  


**CLIENT**  


**PROJECT TITLE**  
 M3 JUNCTION 9 IMPROVEMENT SCHEME


**PROJECT STAGE**  
 PCF STAGE 3


**DRAWING TITLE**  
 INDICATIVE APPLICATION BOUNDARY COMPARISON

**SUITABILITY**  
 FOR INFORMATION

SHEET SIZE: A3    SCALE: 1:2,500    STATUS: XX

**DOCUMENT REFERENCE**  
 SHEET 3 OF 6

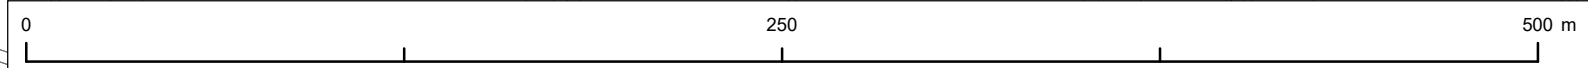

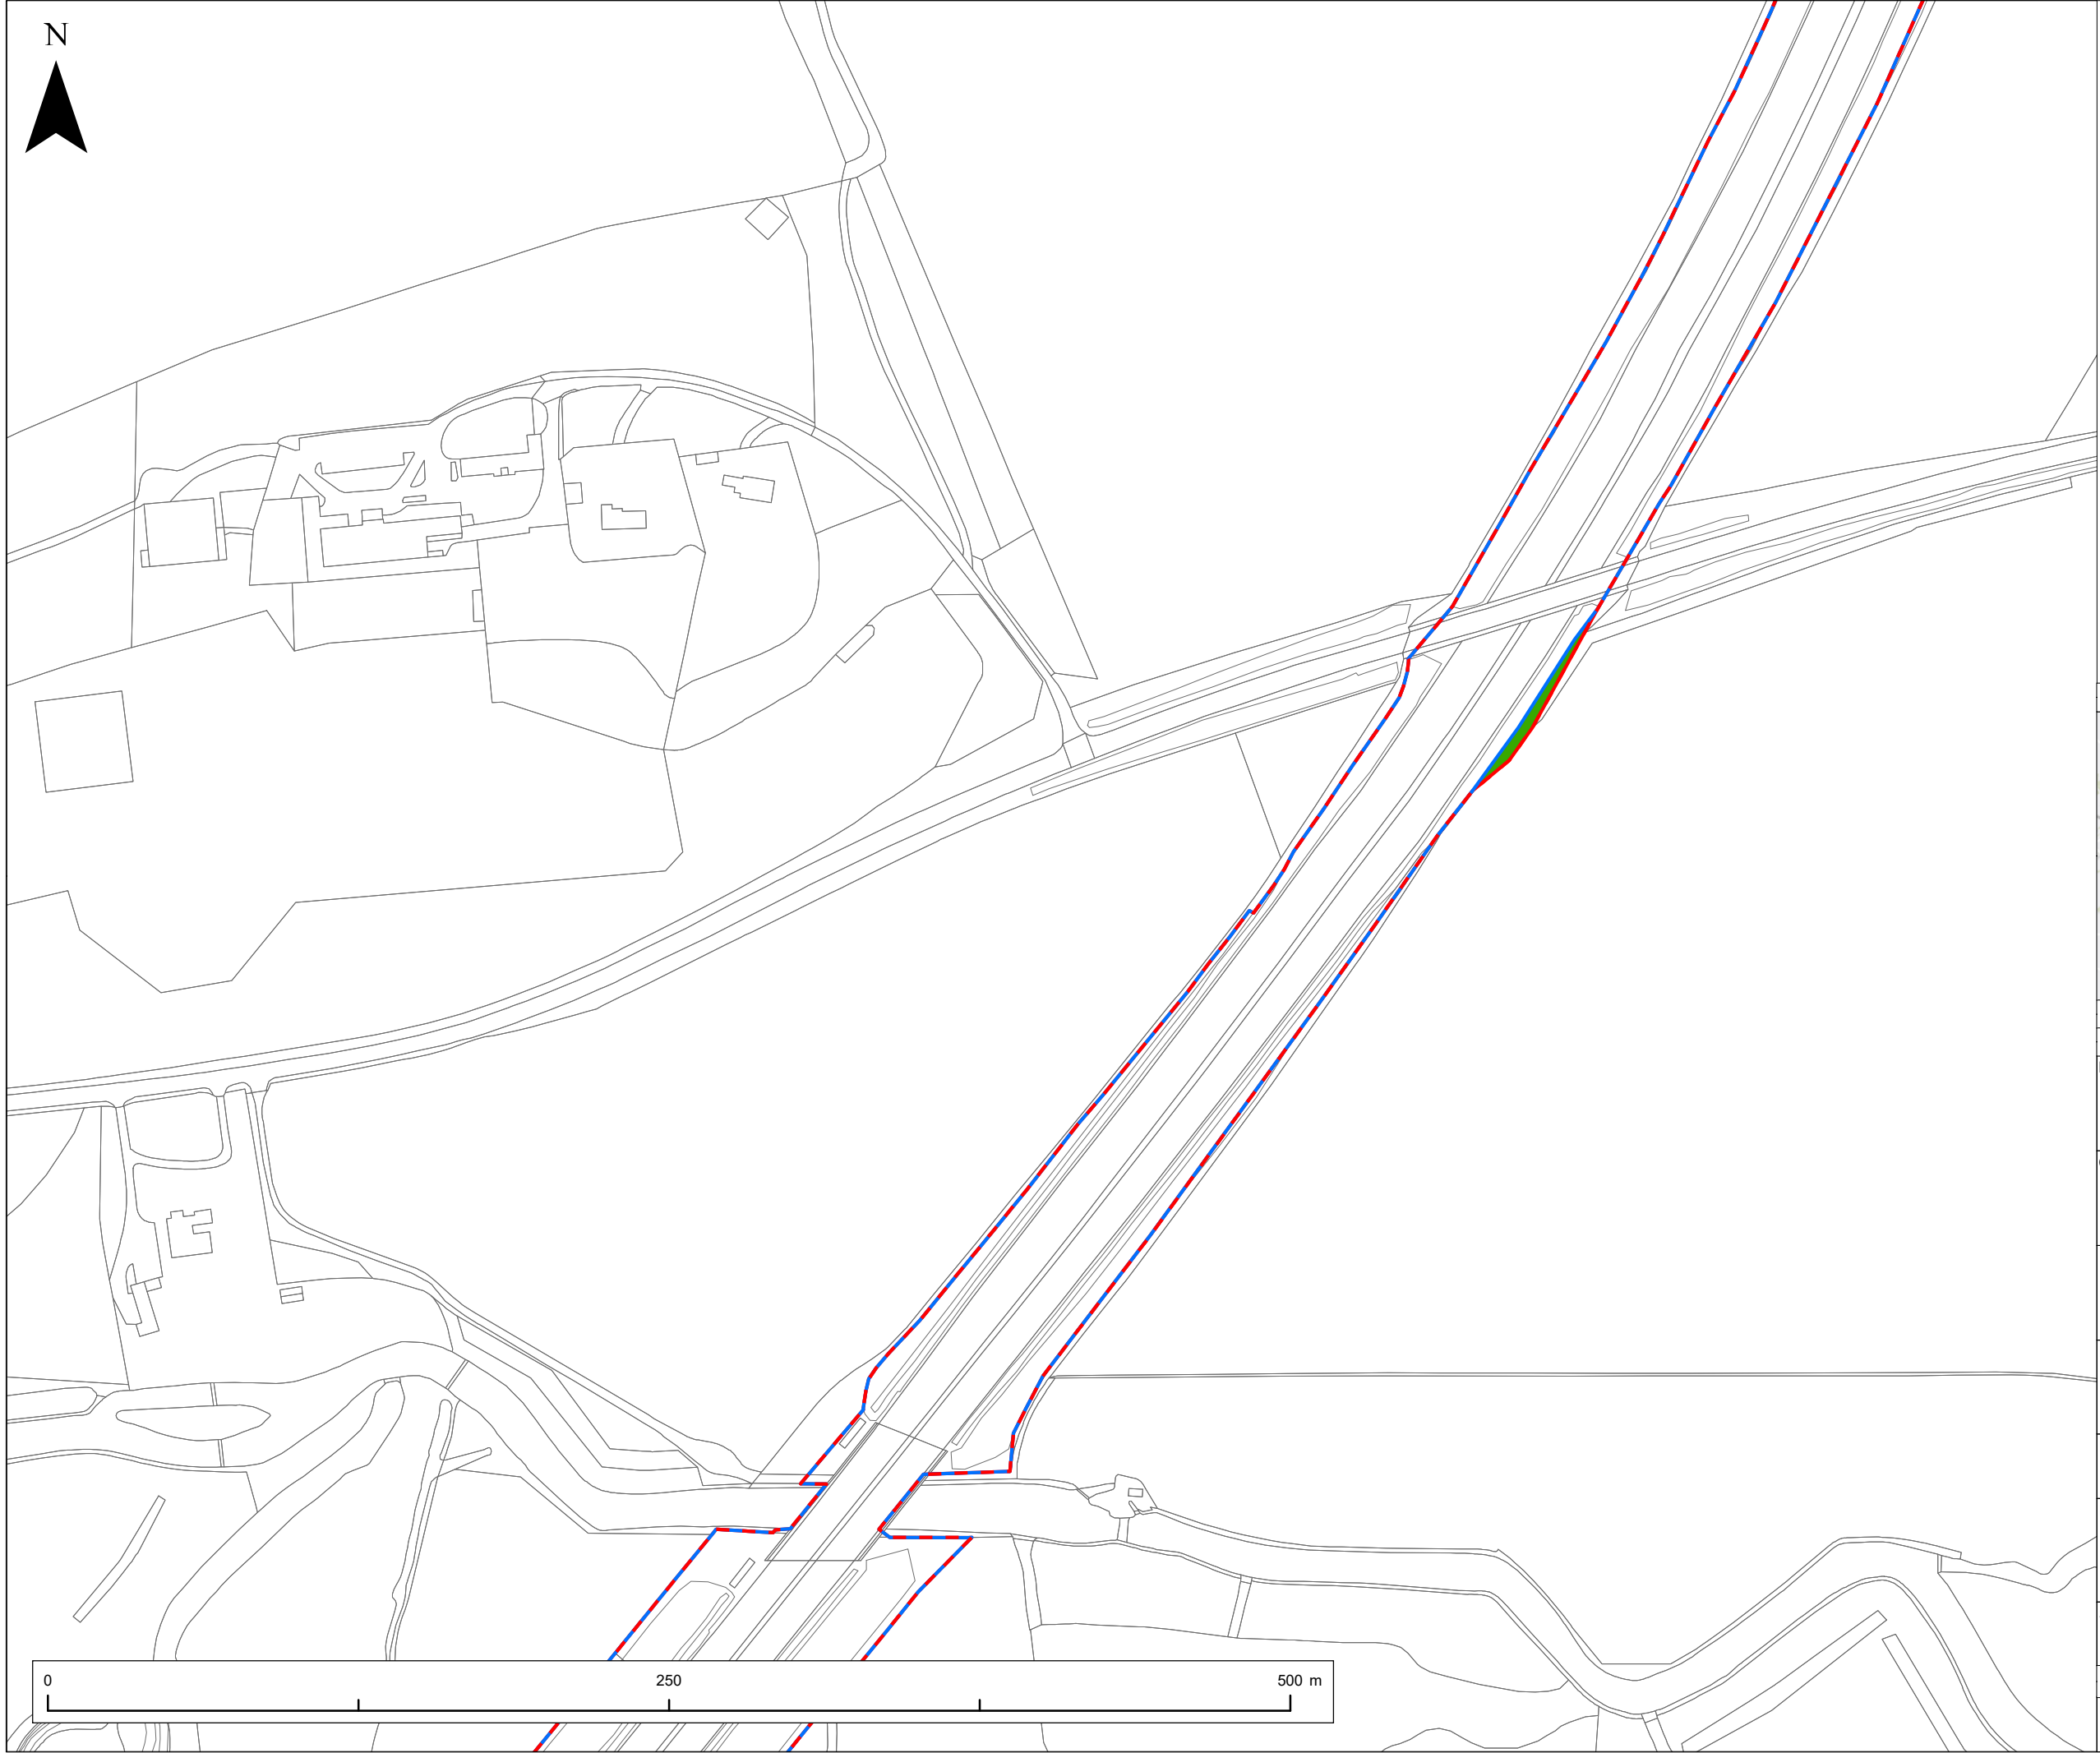


**NOTES**  
 1. This drawing has been produced using GIS software, therefore all dimensions are shown in meters unless shown otherwise.

- Legend**
- Updated Indicative Application Boundary
  - Indicative Application Boundary presented at 2021 Statutory Consultation
  - Additional land included in the updated Indicative Application Boundary
  - Land removed from the updated Indicative Application Boundary

© Crown copyright and database rights 2021. Use of this data is subject to terms and conditions. Ordnance Survey Licence 100030649.  
 Contains OS data © Crown Copyright and database right 2020

**REFERENCE MAP**

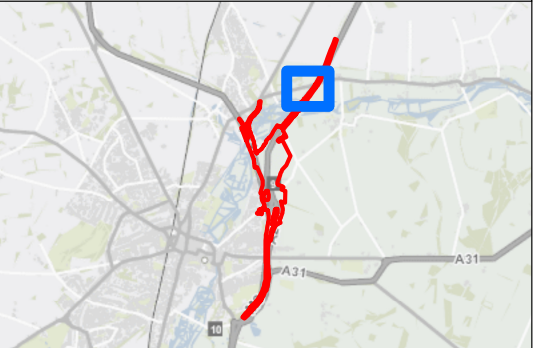

REV	DATE	REVISION NOTE	ORIG	CHK'D	APP'D
A	01/12/2021	UPDATED IAB	TL	NH	

**DESIGNER**



**CONTRACTOR**



**CLIENT**



**PROJECT TITLE**  
 M3 JUNCTION 9 IMPROVEMENT SCHEME


**PROJECT STAGE**  
 PCF STAGE 3

**DRAWING TITLE**  
 INDICATIVE APPLICATION BOUNDARY COMPARISON

**SUITABILITY**  
 FOR INFORMATION

SHEET SIZE: A3    SCALE: 1:2,500    STATUS: XX

**DOCUMENT REFERENCE**  
 SHEET 4 OF 6

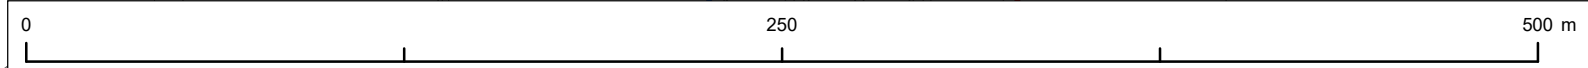




**NOTES**  
 1. This drawing has been produced using GIS software, therefore all dimensions are shown in meters unless shown otherwise.

- Legend**
- Updated Indicative Application Boundary
  - Indicative Application Boundary presented at 2021 Statutory Consultation
  - Additional land included in the updated Indicative Application Boundary
  - Land removed from the updated Indicative Application Boundary

© Crown copyright and database rights 2021. Use of this data is subject to terms and conditions. Ordnance Survey Licence 100030649. Contains OS data © Crown Copyright and database right 2020

**REFERENCE MAP**

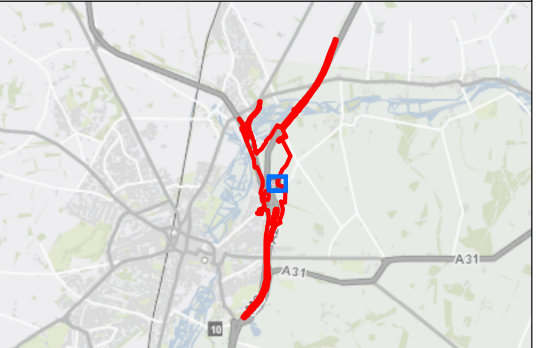

REV	DATE	REVISION NOTE	ORIG	CHK'D	APP'D
A	01/12/2021	UPDATED IAB	TL	NH	

**DESIGNER**

**CONTRACTOR**

**CLIENT**

**PROJECT TITLE**  
 M3 JUNCTION 9 IMPROVEMENT SCHEME


**PROJECT STAGE**  
 PCF STAGE 3


**DRAWING TITLE**  
 INDICATIVE APPLICATION BOUNDARY COMPARISON

**SUITABILITY**  
 FOR INFORMATION

SHEET SIZE: A3    SCALE: 1:1,000    STATUS: XX

**DOCUMENT REFERENCE**  
 SHEET 5 OF 6

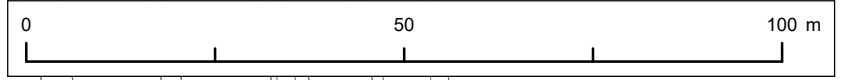

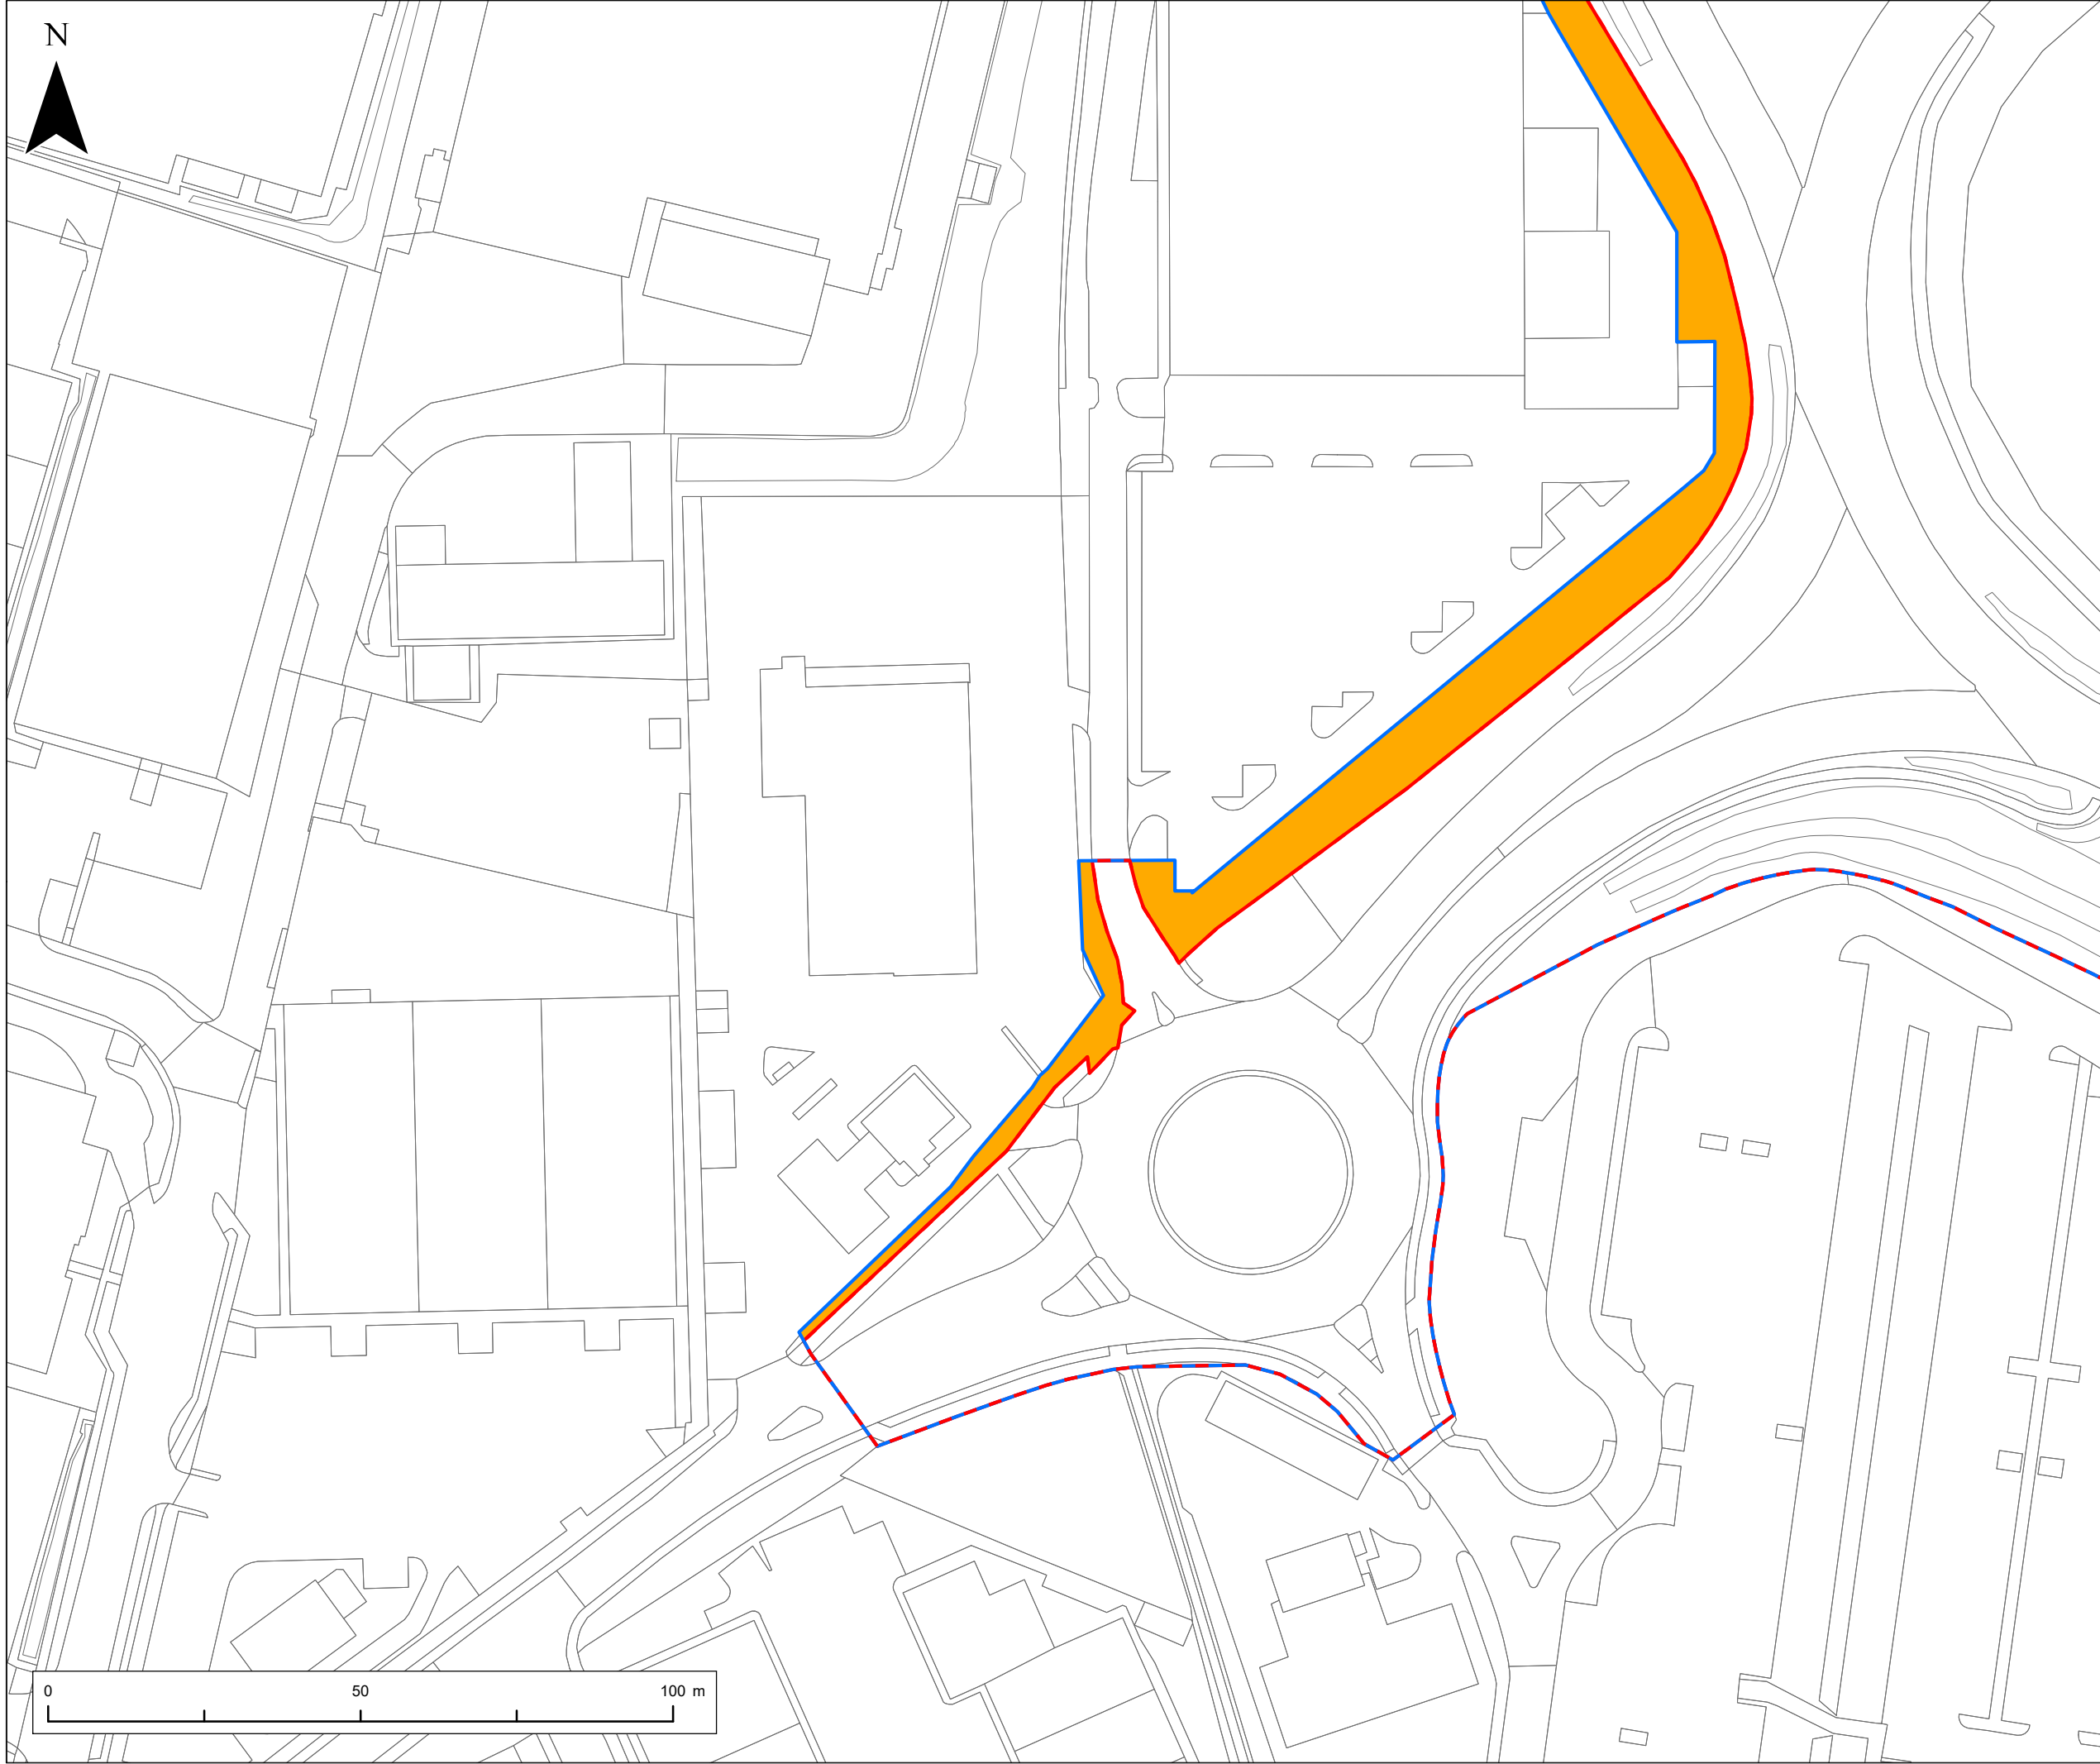


**NOTES**  
 1. This drawing has been produced using GIS software, therefore all dimensions are shown in meters unless shown otherwise.

- Legend**
- Updated Indicative Application Boundary
  - Indicative Application Boundary presented at 2021 Statutory Consultation
  - Additional land included in the updated Indicative Application Boundary
  - Land removed from the updated Indicative Application Boundary

© Crown copyright and database rights 2020. Use of this data is subject to terms and conditions. Ordnance Survey Licence 100030649

**REFERENCE MAP**

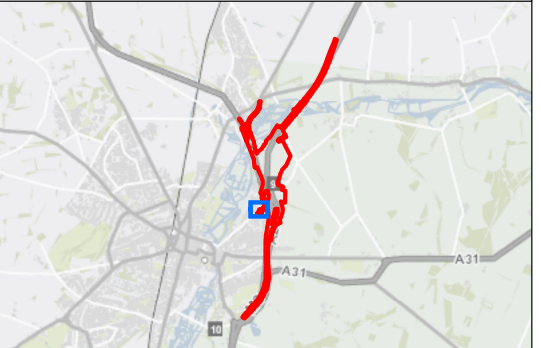

REV	DATE	REVISION NOTE	ORIG	CHK'D	APP'D
A	01/12/2021	UPDATED IAB	TL	NH	

**DESIGNER**  


**CONTRACTOR**  


**CLIENT**  


**PROJECT TITLE**  
 M3 JUNCTION 9 IMPROVEMENT SCHEME

**PROJECT STAGE**  
 PCF STAGE 3

**DRAWING TITLE**  
 INDICATIVE APPLICATION BOUNDARY COMPARISON


**SUITABILITY**  
 FOR INFORMATION

SHEET SIZE: A3    SCALE: 1:1,000    STATUS: XX

**DOCUMENT REFERENCE**  
 SHEET 6 OF 6



## **A.7. 2021 consultation plans**

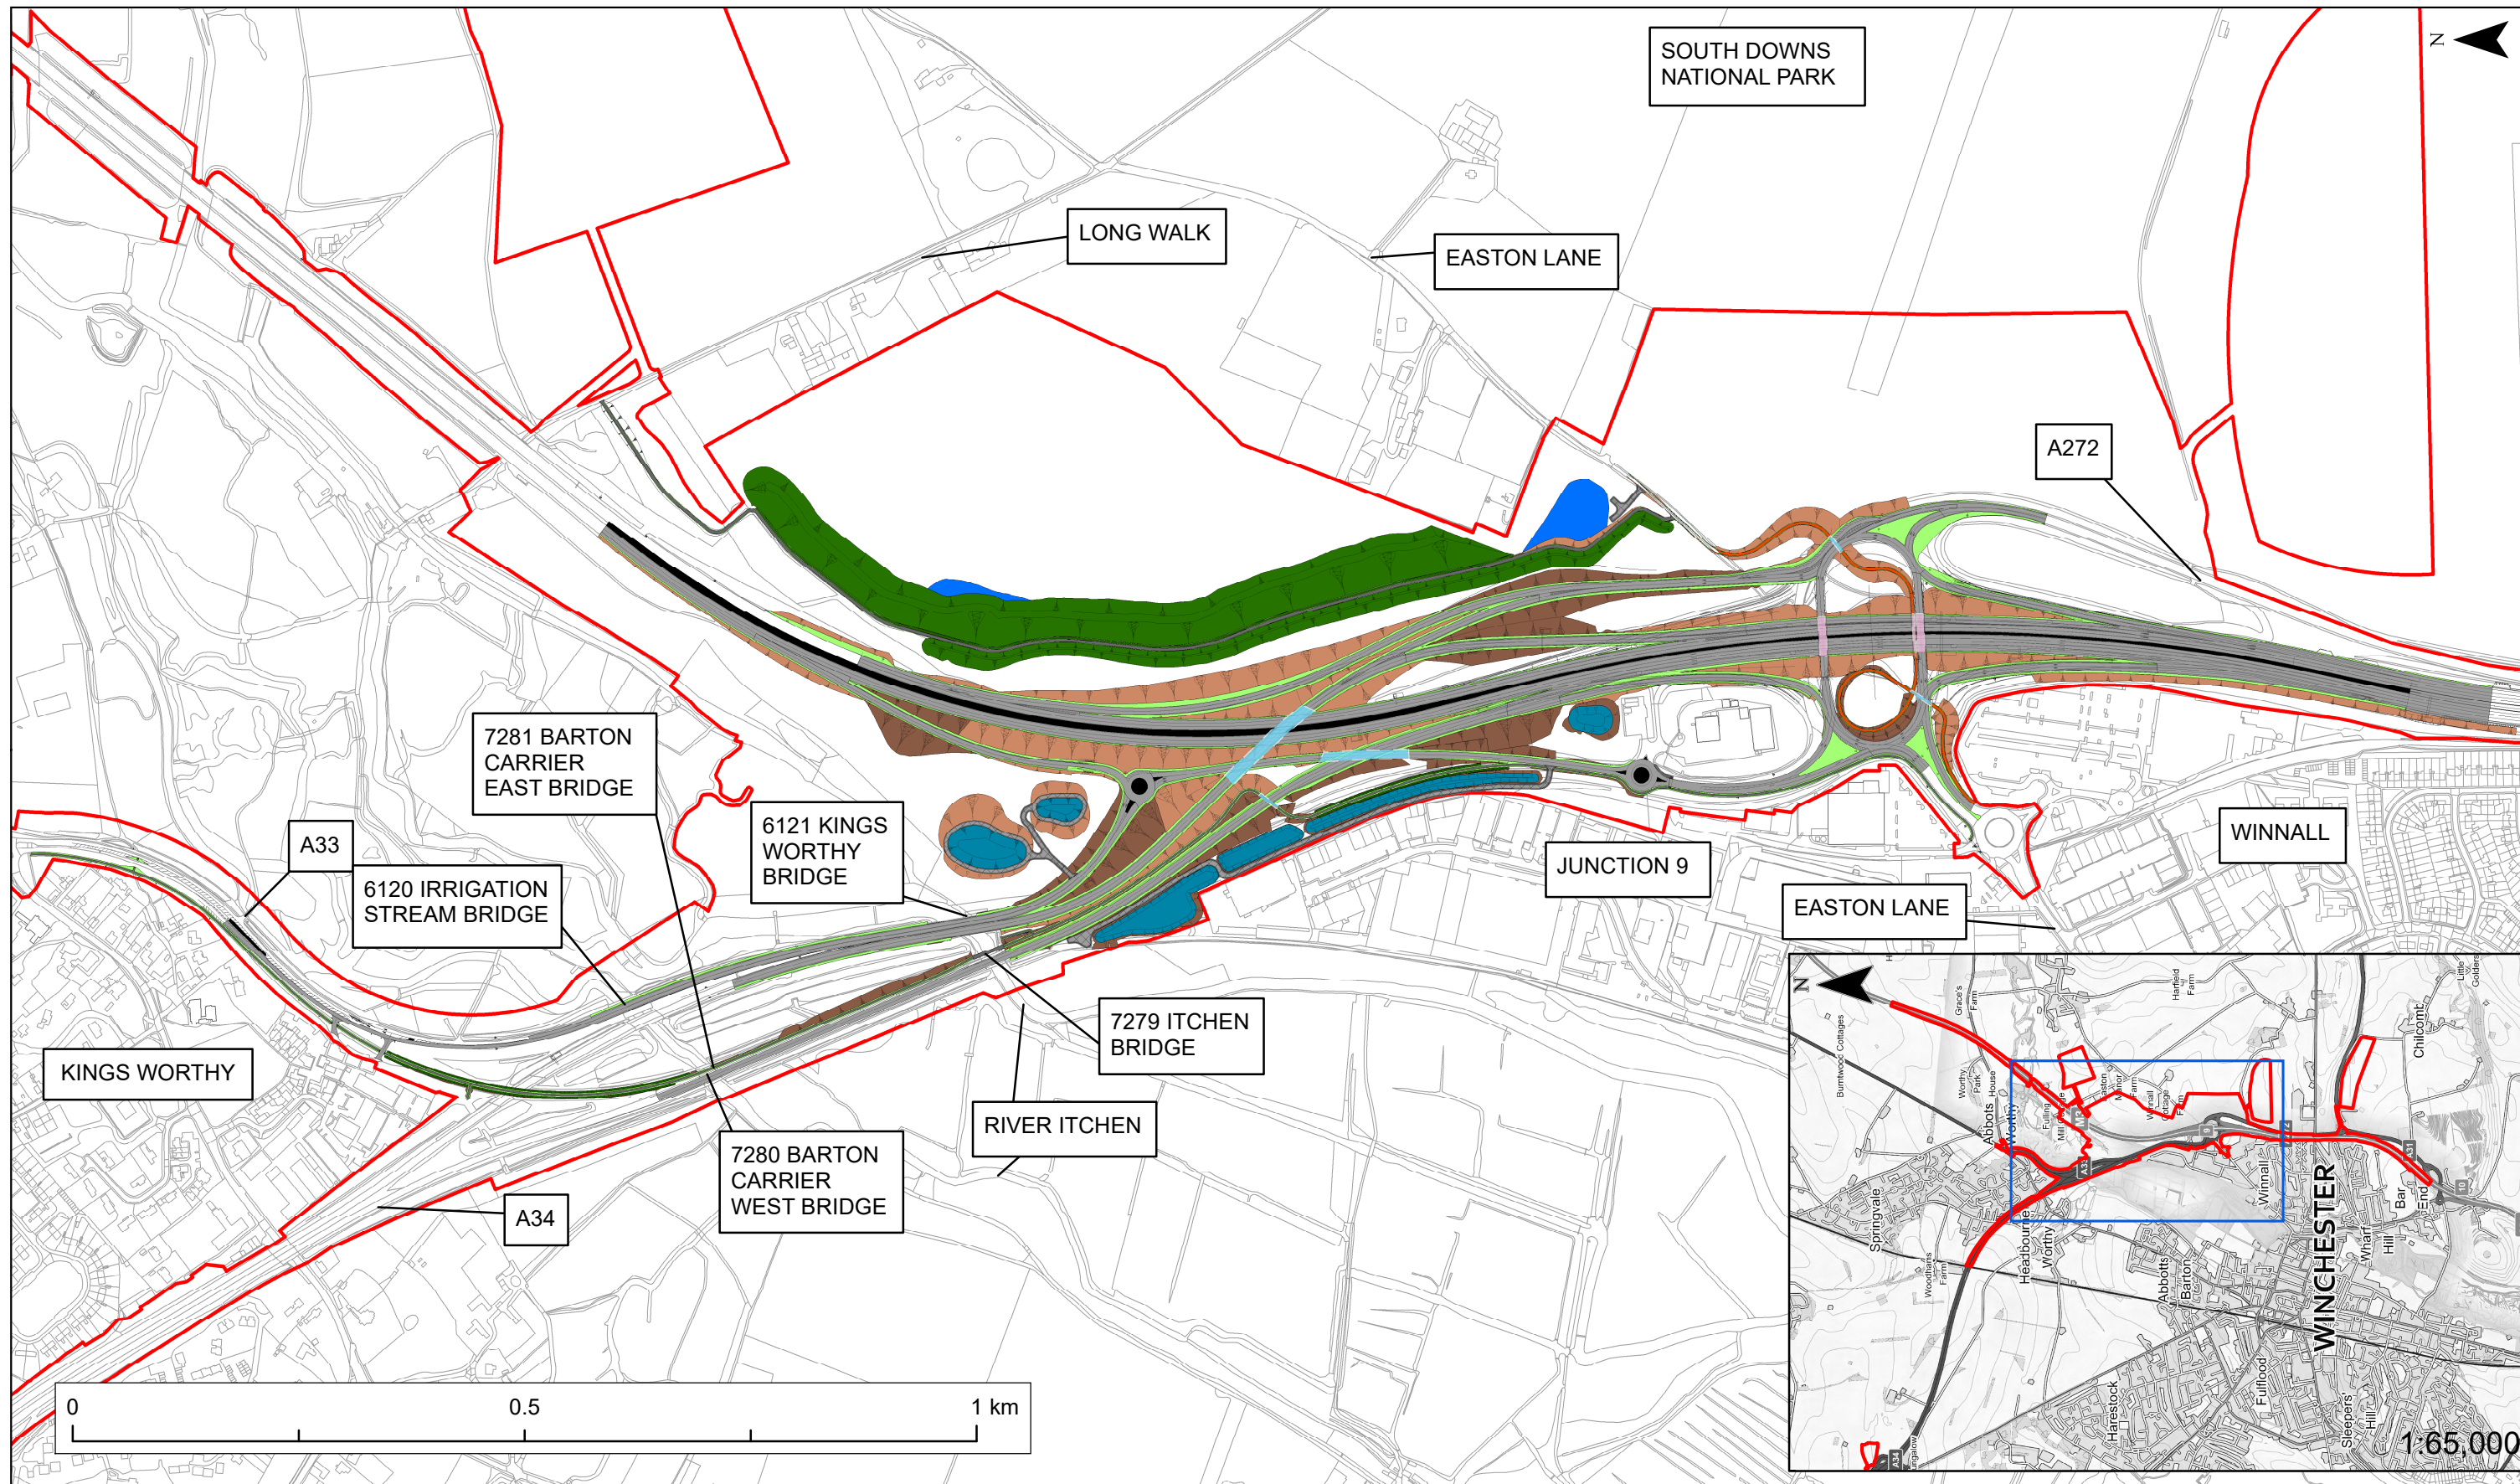

KEY	
Indicative Application Boundary	Proposed Attenuation Basin Maintenance Track
OS Mastermap	Proposed Footway Route
Bridge Extent Above M3 Alignment	Proposed Carriageway
Underpass / Subway	Proposed Chalk/Grass Bund
Proposed Embankment in Fill	Proposed Footway, Cycling and Other User Routes (Including future provision)
Proposed Embankment in Cut	Proposed Traffic Island/Central Reserve
Proposed Attenuation Basin	Proposed Verge
Proposed Infiltration Basin	


© Crown copyright and database rights 2020. Use of this data is subject to terms and conditions. Ordnance Survey Licence 100030649. Contains public sector information licensed under the Open Government Licence v3.0.

Figure Status: **FOR INFORMATION**

**VolkerFitzpatrick**

Client: **highways england**

Project Title: <b>M3 JUNCTION 9 IMPROVEMENT</b>				
Figure Title: <b>INDICATIVE GENERAL ARRANGEMENT PLAN</b>				
Scale: 1:7,000	Designed: TL	Drawn: TL	Checked: JM	Approved: JW
Original Size: A3	Date: 24/05/2021	Date: 24/05/2021	Date: 24/05/2021	Date: 24/05/2021
<b>FIGURE 2</b>				Project Ref No. 48176 Revision: A

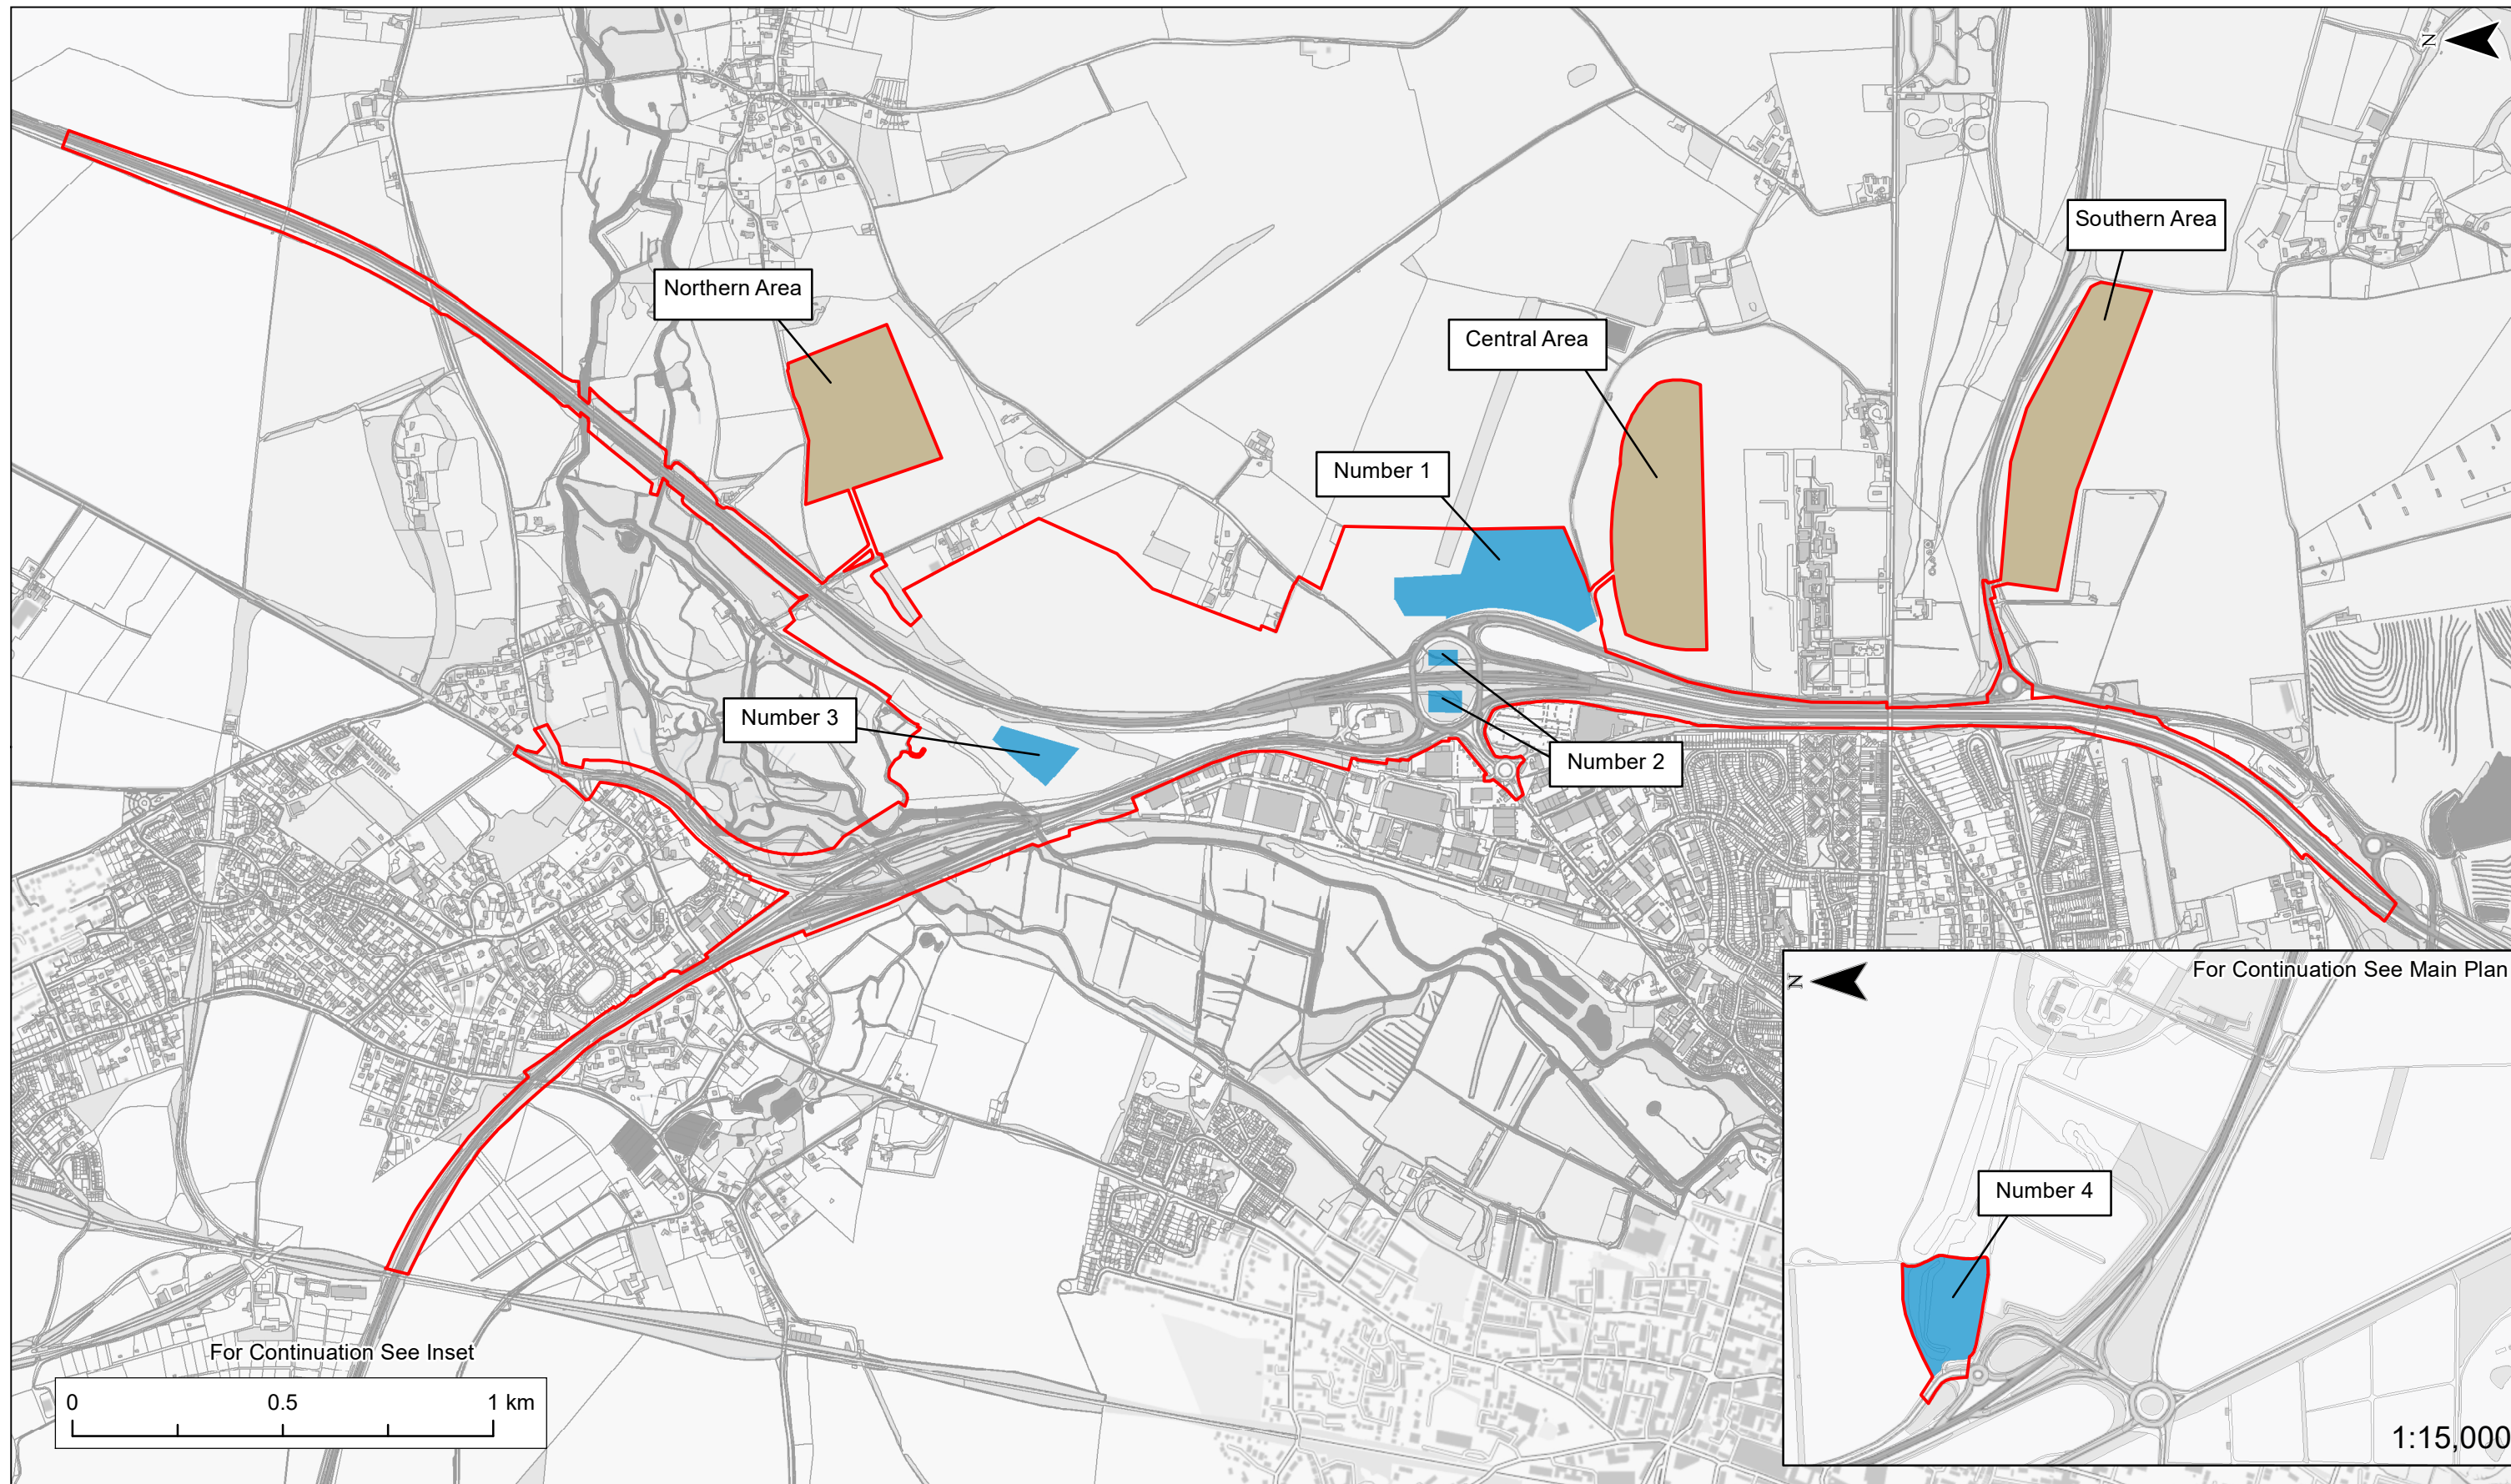

**KEY**

- Indicative Application Boundary
- Locations we've identified for possible construction compounds
  - Number 1 = Central temporary construction compound
  - Number 2 = Junction 9 construction compound
  - Number 3 = A33/A34 construction compound
  - Number 4 = Northern construction compound
- Locations we've identified to place our spare soil

© Crown copyright and database rights 2020. Use of this data is subject to terms and conditions. Ordnance Survey Licence 100030649.  
 Contains OS data © Crown Copyright and database right 2020  
 Contains public sector information licensed under the Open Government Licence v3.0.

<p>Figure Status</p> <p style="text-align: center;"><b>FOR INFORMATION</b></p>	<p>Project Title</p> <p style="text-align: center;"><b>M3 JUNCTION 9 IMPROVEMENT</b></p>										
	<p>Figure Title</p> <p style="text-align: center;"><b>INDICATIVE LAND USES</b></p>										
<p>Client</p>	<table border="1" style="width: 100%; border-collapse: collapse;"> <tr> <td style="font-size: small;">Scale: 1:15,000</td> <td style="font-size: small;">Designed: TL</td> <td style="font-size: small;">Drawn: TL</td> <td style="font-size: small;">Checked: JM</td> <td style="font-size: small;">Approved: JW</td> </tr> <tr> <td style="font-size: x-small;">Original Size: A3</td> <td style="font-size: x-small;">Date: 27/04/2021</td> <td style="font-size: x-small;">Date: 27/04/2021</td> <td style="font-size: x-small;">Date: 27/04/2021</td> <td style="font-size: x-small;">Date: 27/04/2021</td> </tr> </table>	Scale: 1:15,000	Designed: TL	Drawn: TL	Checked: JM	Approved: JW	Original Size: A3	Date: 27/04/2021	Date: 27/04/2021	Date: 27/04/2021	Date: 27/04/2021
Scale: 1:15,000	Designed: TL	Drawn: TL	Checked: JM	Approved: JW							
Original Size: A3	Date: 27/04/2021	Date: 27/04/2021	Date: 27/04/2021	Date: 27/04/2021							
<p><b>FIGURE 2</b></p>											
<p style="text-align: right;">Project Ref No. 48176 Revision: A</p>											