

M3 Junction 9 Improvement

Scheme Number: TR010055

2.1 Location Plan

APFP Regulation 5(2)(o)


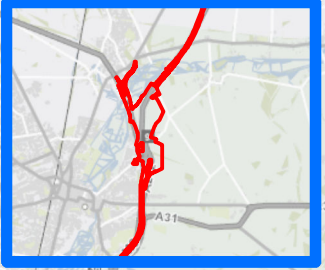



Planning Act 2008


**Infrastructure Planning (Applications: Prescribed Forms and
Procedure) Regulations 2009**

Volume 2

November 2022



NOTES					
Purpose of use APPLICATION SUBMISSION					
Development Consent Order Number / Document TR010055/2.1					
1. This drawing has been produced using GIS software, therefore all dimensions are shown in metres unless shown otherwise.					
KEY TO SYMBOLS					
 DEVELOPMENT CONSENT ORDER BOUNDARY					
Source: Esri, Maxar, GeoEye, Earthstar Geographics, CNES/Airbus DS, USDA, USGS, AeroGRID, IGN, and the GIS User Community Contains OS data © Crown Copyright and database right 2020					
REFERENCE MAP					
					
0	November 2022	APPLICATION SUBMISSION	TL	EE	AS
Rev.	Date	Description	Drawn	Chk'd	App'd
DESIGNER					
					
CONTRACTOR					
					
CLIENT					
					
PROJECT TITLE					
M3 JUNCTION 9 IMPROVEMENT SCHEME					
PROJECT STAGE					
PCF STAGE 3					
DRAWING STATUS					
LOCATION PLAN APPF REGULATION 5(2)(o) Document Reference 2.1 SHEET 1 OF 2					
SUITABILITY					
APPLICATION SUBMISSION					
SHEET SIZE	SCALE	STATUS			
A3	1:20,000	Rev 0			
DRAWING NUMBER					
HE551511 - VFK - LSI - X_XXXX_XX - DR - ZL - 0800					

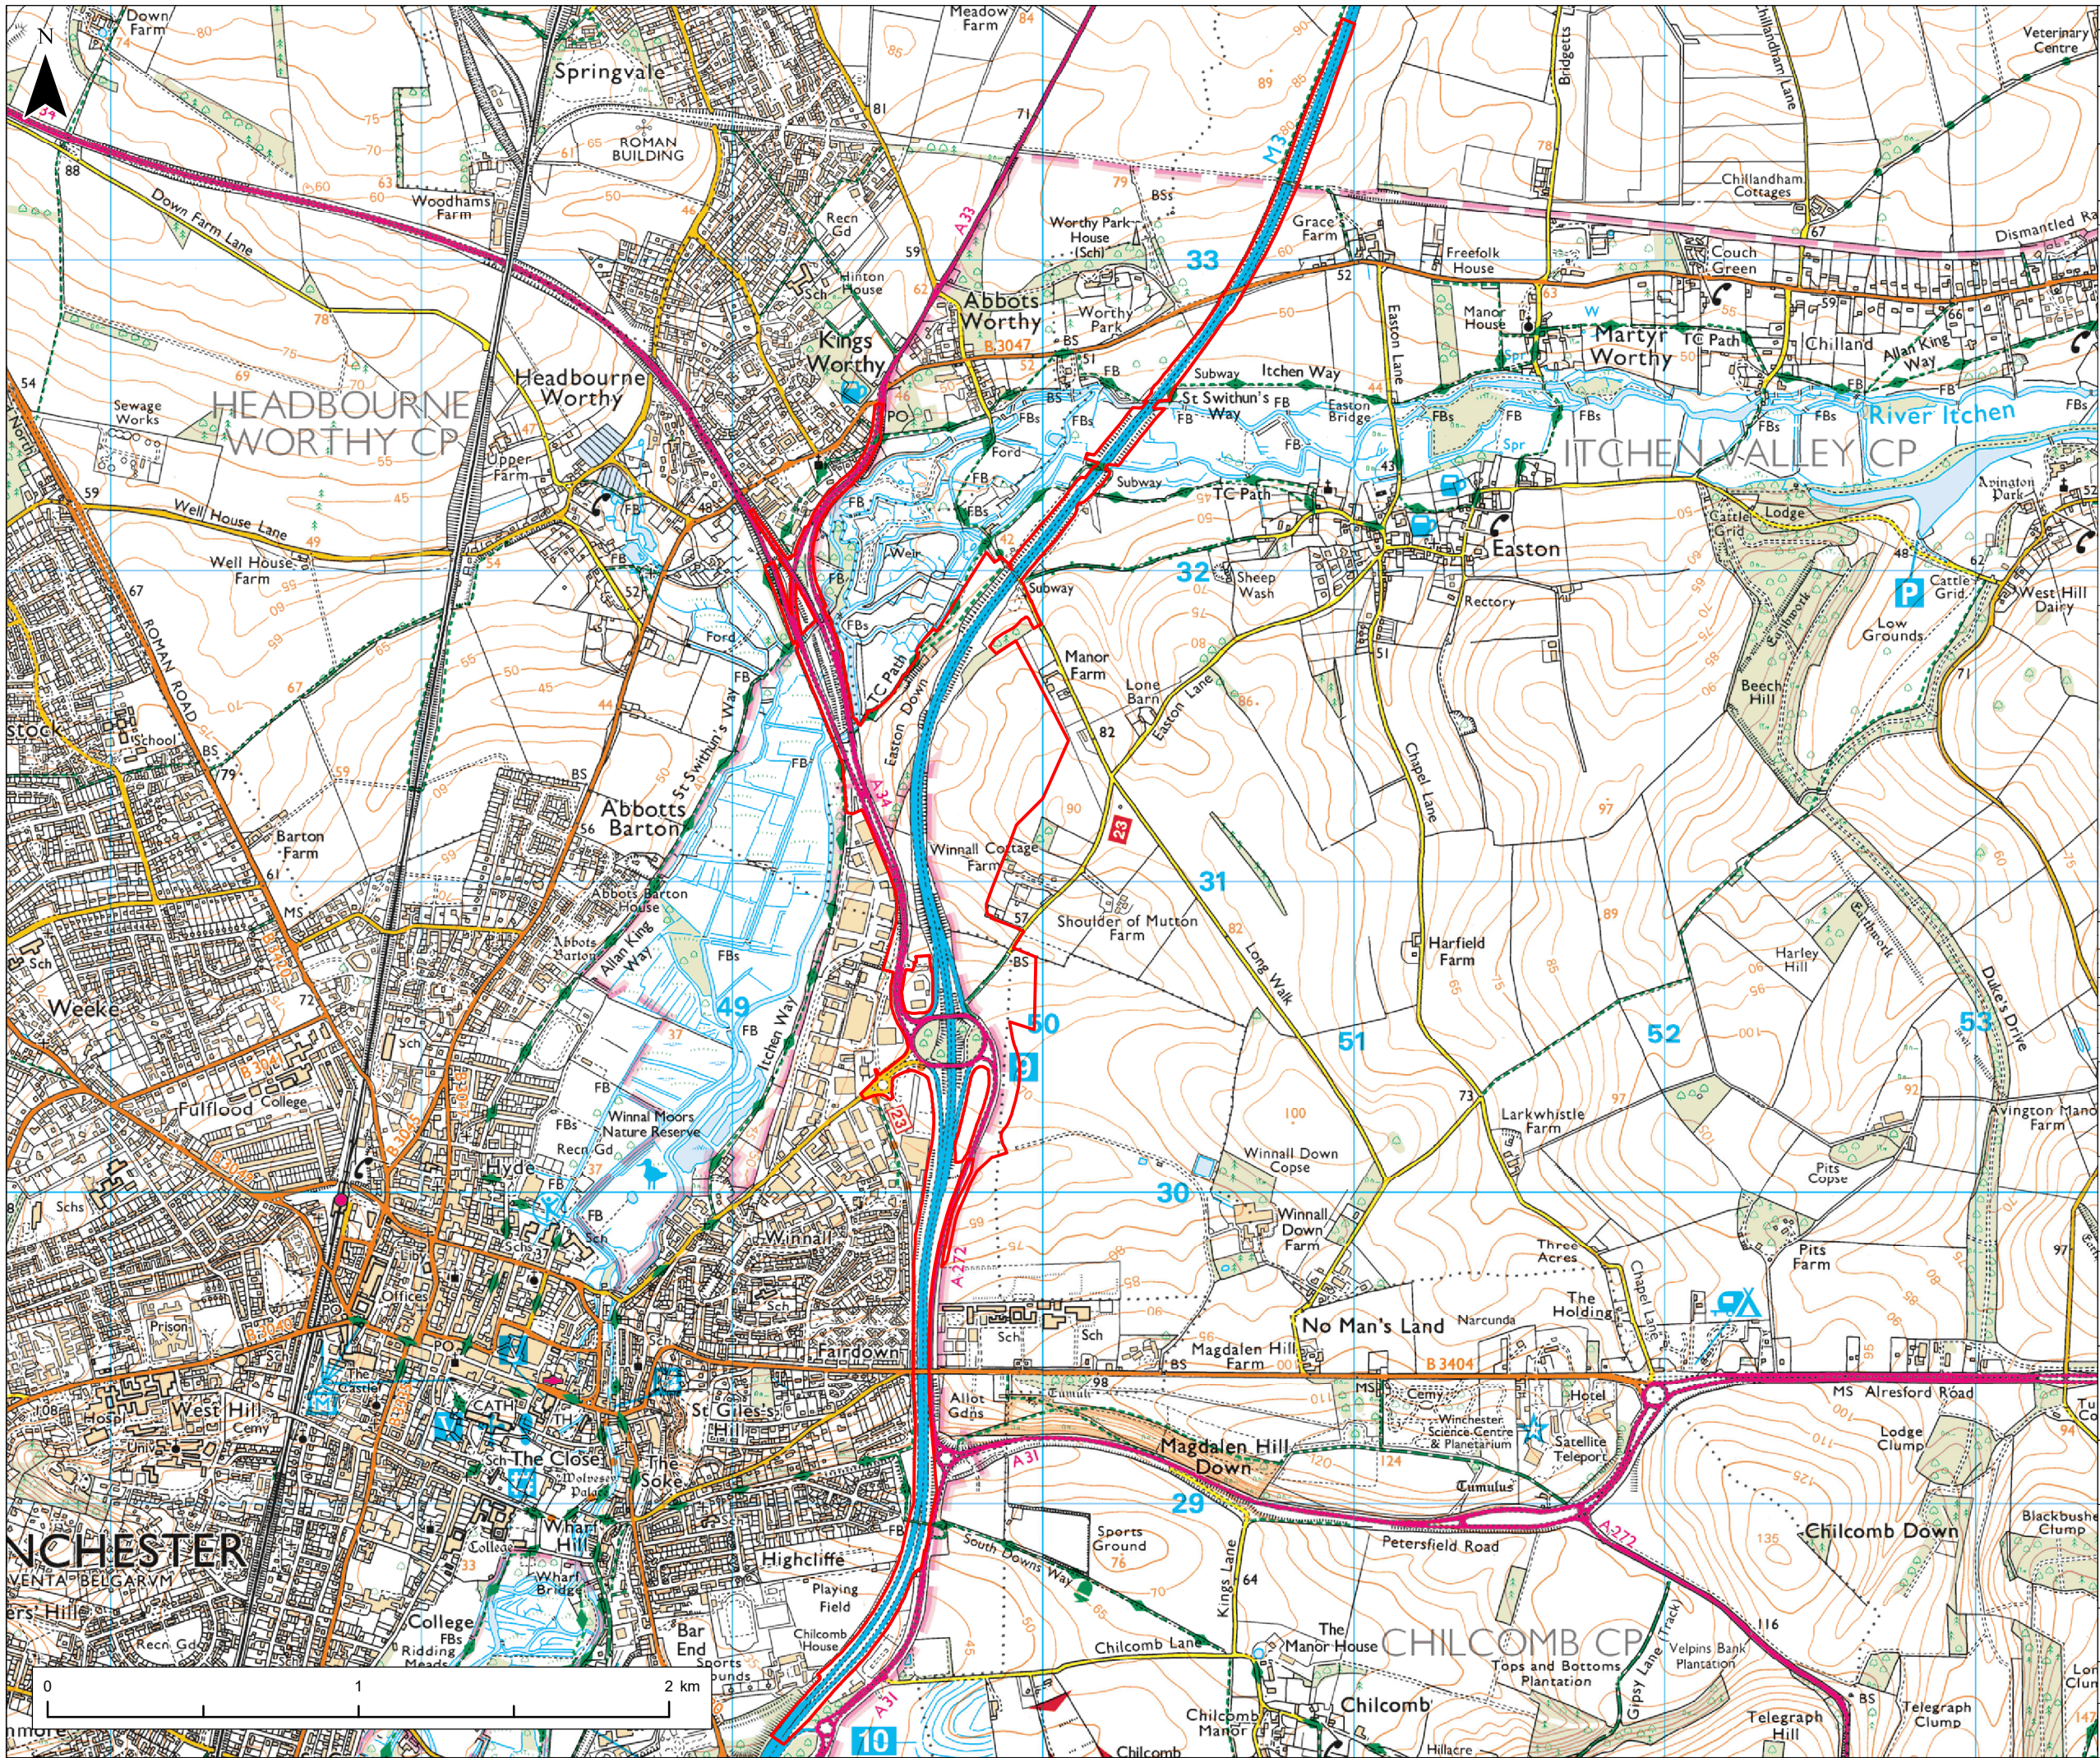

NOTES Purpose of use APPLICATION SUBMISSION					
Development Consent Order Number / Document TR010055/2.1					
1. This drawing has been produced using GIS software, therefore all dimensions are shown in metres unless shown otherwise.					
KEY TO SYMBOLS  DEVELOPMENT CONSENT ORDER BOUNDARY					
© Crown copyright and database rights 2022. Use of this data is subject to terms and conditions. Ordnance Survey Licence 100030649. Contains OS data © Crown Copyright and database right 2020					
REFERENCE MAP 					
0	NOVEMBER 2022	APPLICATION SUBMISSION	TL	EE	AS
Rev.	Date	Description	Drawn	Chk'd	App'd
DESIGNER 					
CONTRACTOR 					
CLIENT 					
PROJECT TITLE M3 JUNCTION 9 IMPROVEMENT SCHEME					
PROJECT STAGE PCF STAGE 3					
DRAWING TITLE LOCATION PLAN APPF REGULATION 5(2)(o) Document Reference 2.1 SHEET 2 OF 2					
SUITABILITY APPLICATION SUBMISSION					
SHEET SIZE A3		SCALE 1:20,000		STATUS Rev 0	
DRAWING NUMBER HE551511 - VFK - LSI - X_XXXX_XX - DR - ZL - 0801					