

M3 Junction 9 Improvement

Scheme Number: TR010055

2.13 Protected Trees and Hedgerows to be Removed Plans



APFP Regulation 5(2)(o)





Planning Act 2008


**Infrastructure Planning (Applications: Prescribed Forms and
Procedure) Regulations 2009**

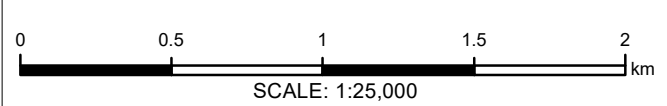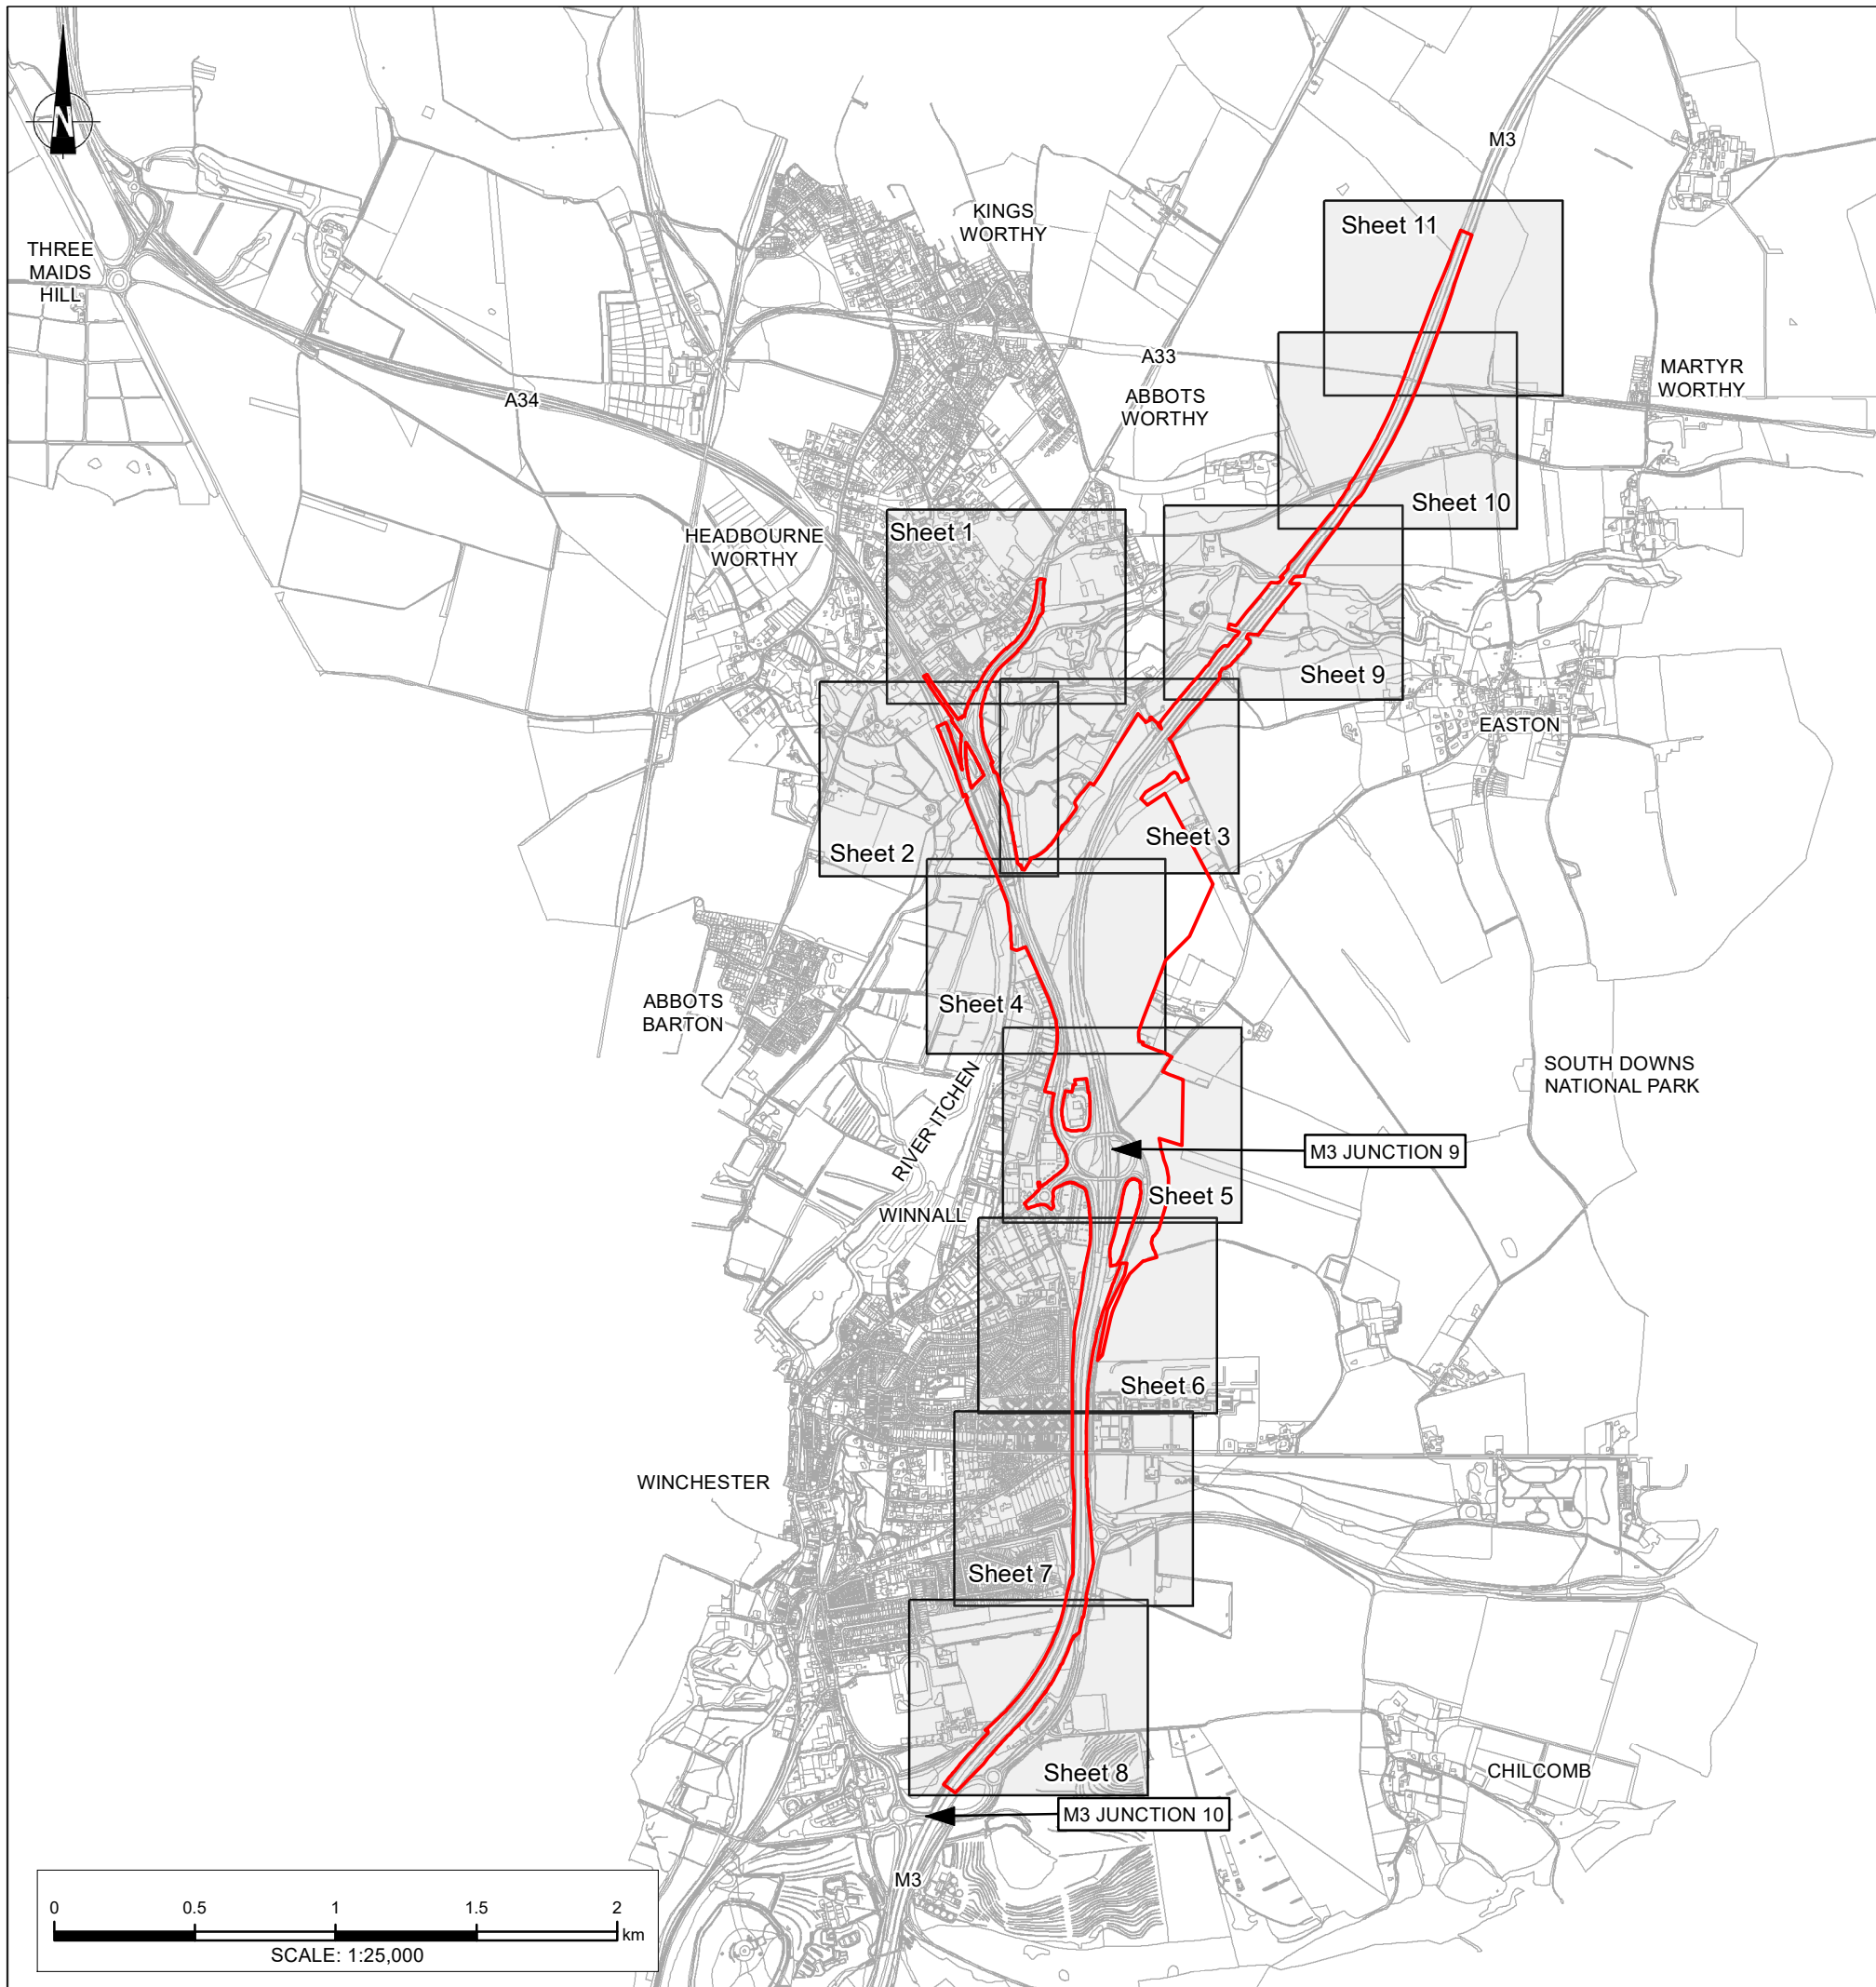Volume 2

November 2022



NOTES					
Purpose of use APPLICATION SUBMISSION					
Development Consent Order Number / Document TR010055/2.13					
1. This drawing has been produced using GIS software, therefore all dimensions are shown in metres unless shown otherwise.					
KEY TO SYMBOLS					
 Application Boundary					
<p>© Crown copyright and database rights 2022. Use of this data is subject to terms and conditions. Ordnance Survey Licence 100030649.</p>					
0	November 2022	APPLICATION SUBMISSION	TL	LW	AS
Rev.	Date	Description	Drawn	Chk'd	App'd
DESIGNER					
					
CONTRACTOR					
					
CLIENT					
					
PROJECT TITLE					
M3 JUNCTION 9 IMPROVEMENT SCHEME					
PROJECT STAGE					
PCF STAGE 3					
DRAWING TITLE					
2.13 - PROTECTED TREES AND HEDGEROWS TO BE REMOVED - KEY PLAN APFP REGULATION 5(2)(c) DOCUMENT REFERENCE 2.13					
SUITABILITY					
APPLICATION SUBMISSION					
SHEET SIZE	SCALE	STATUS			
A3	1:25,000	Rev 0			
DRAWING NUMBER					
HE551511 - VFK - LSI - X_XXXX_XX - DR - ZL - 9000					

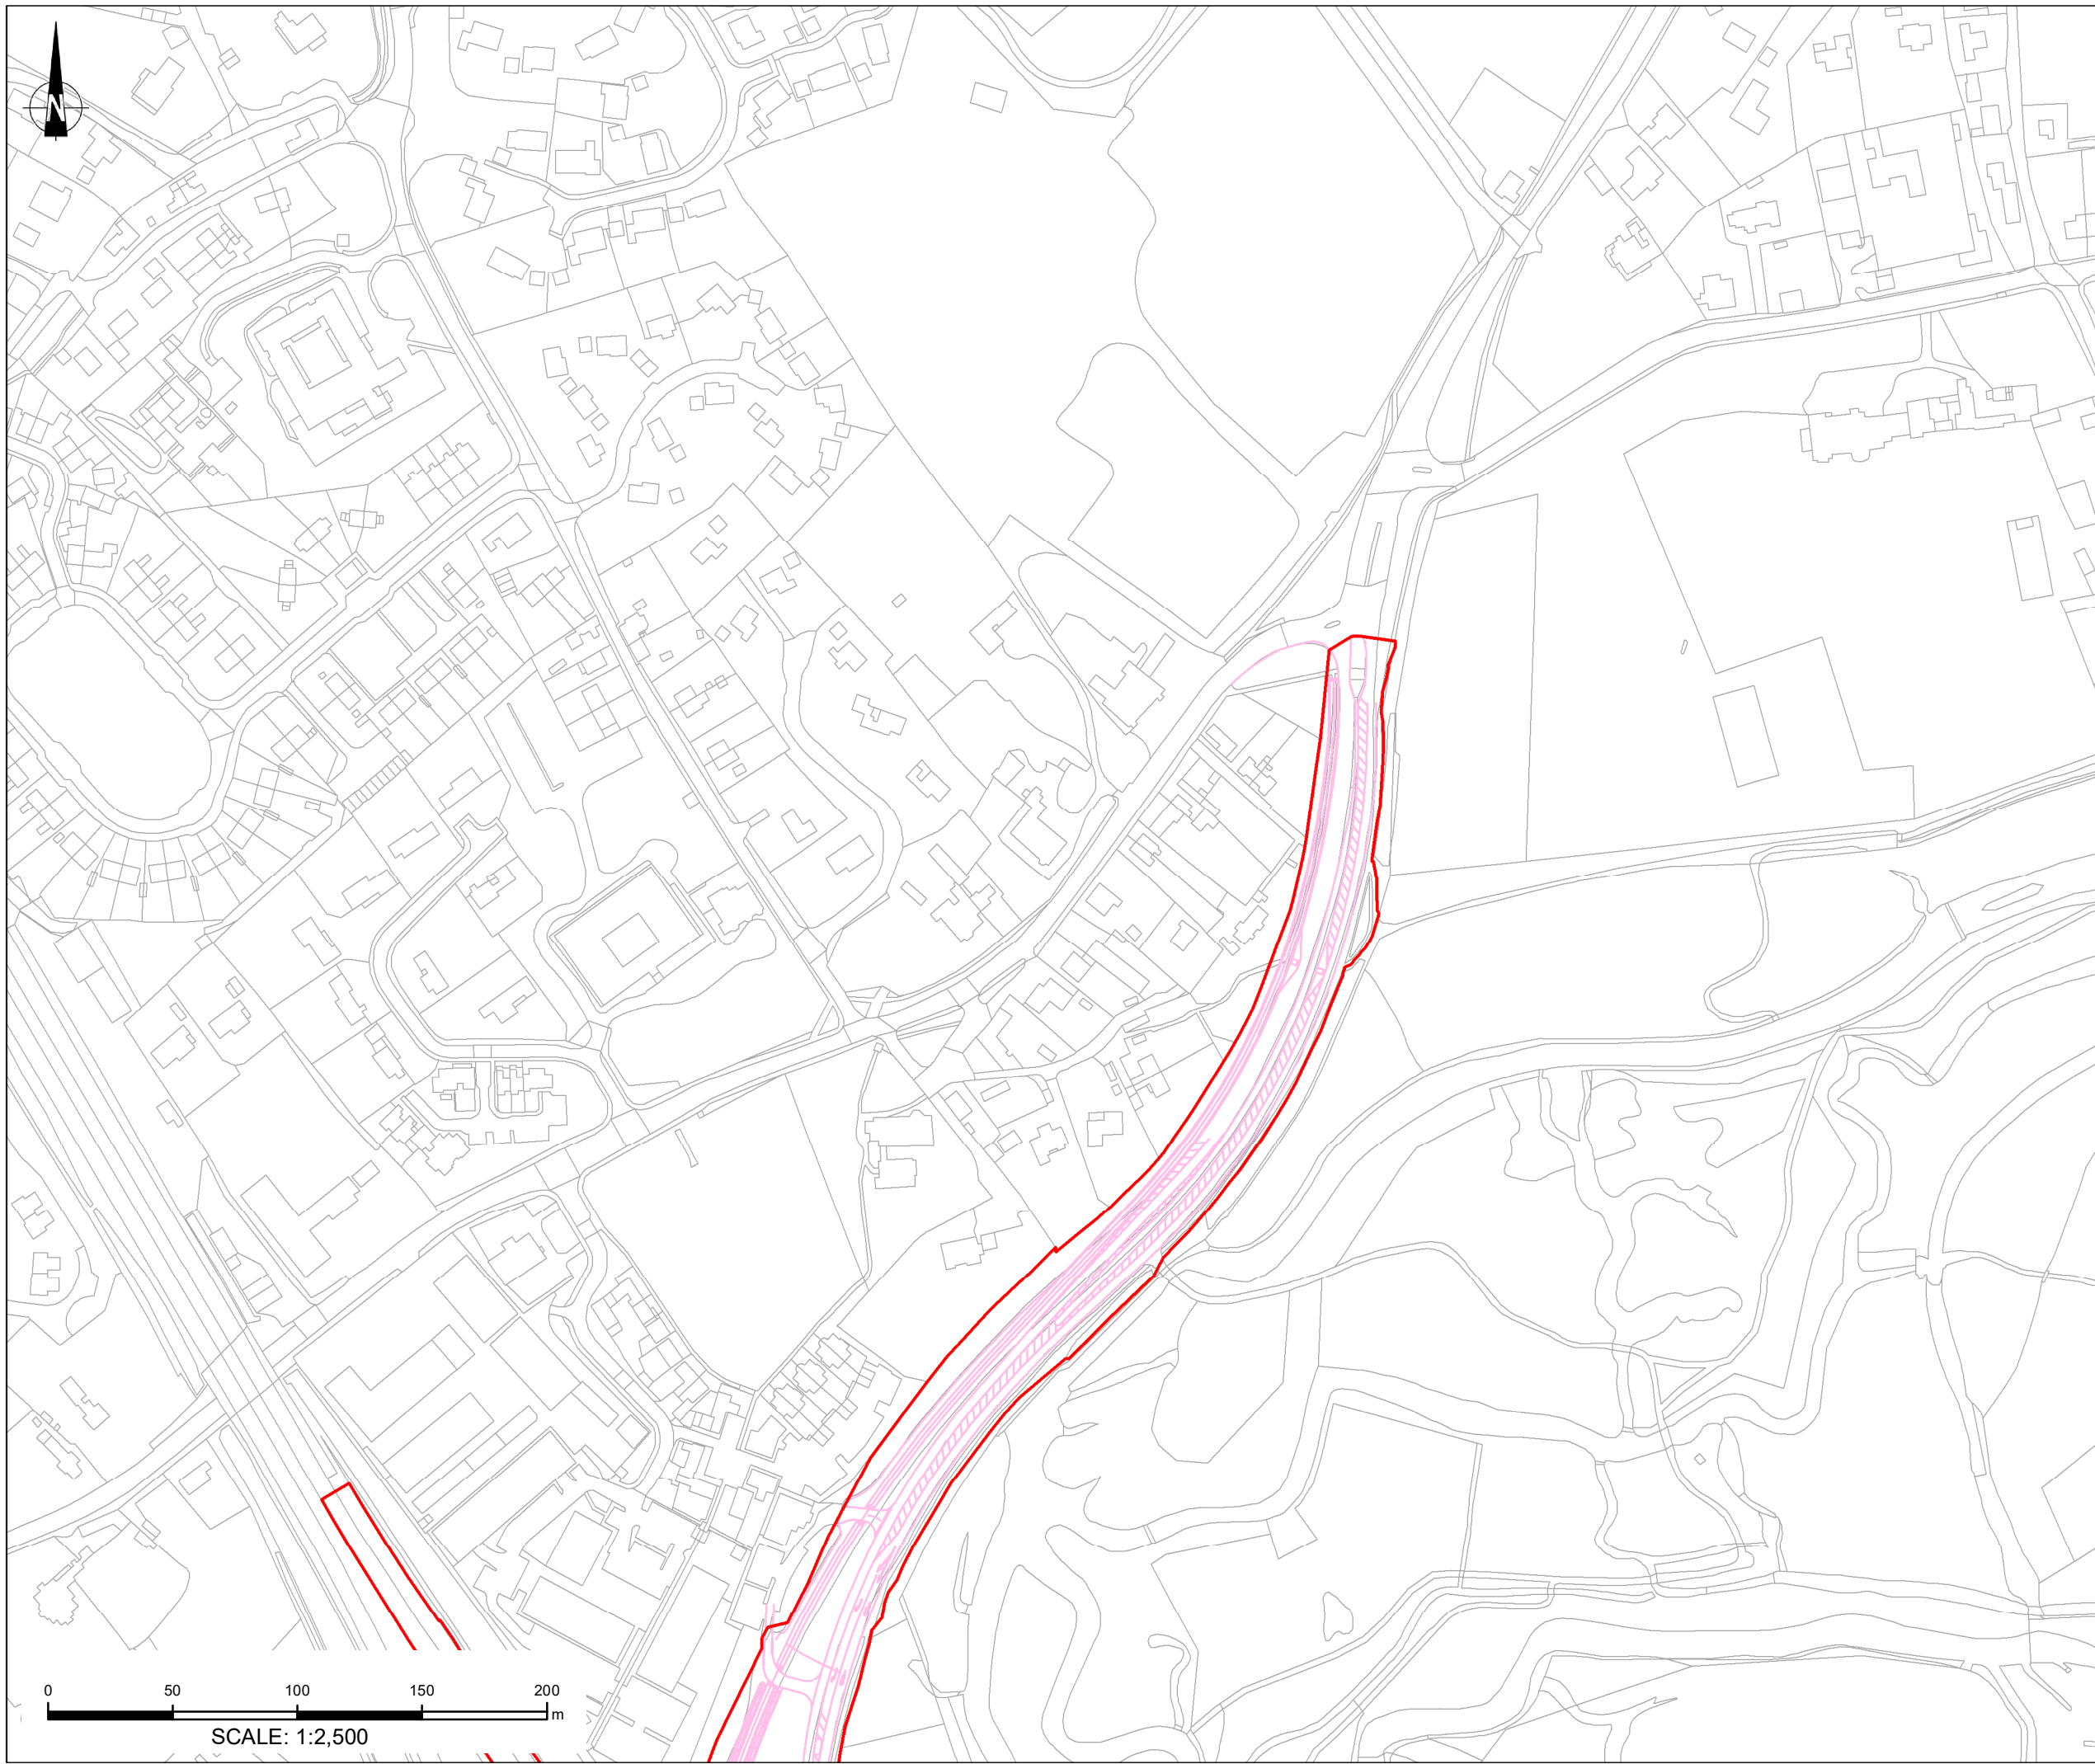

NOTES

Purpose of use
APPLICATION SUBMISSION

Development Consent Order Number / Document
TR010055/2.13


1. This drawing has been produced using GIS software, therefore all dimensions are shown in metres unless shown otherwise.

KEY TO SYMBOLS

- Application Boundary
- General Arrangement
- X X Hedgerows to be Removed
- W W Hedgerows to be Retained
- - Important Hedgerows to be Removed
- - Important Hedgerows to be Retained
- Tree Preservation Order (TPO): Trees no longer present but TPO still on the register
- Tree Preservation Order (TPO): Trees to be Removed
- Tree Preservation Order (TPO): Trees to be Retained

Important hedgerows are defined as having existed for 30 years or more, and satisfy at least one of the criteria listed in Part II of Schedule 1 of The Hedgerow Regulations, 1997.

© Crown copyright and database rights 2022. Use of this data is subject to terms and conditions. Ordnance Survey Licence 100030649. Contains OS data © Crown Copyright and database right 2020

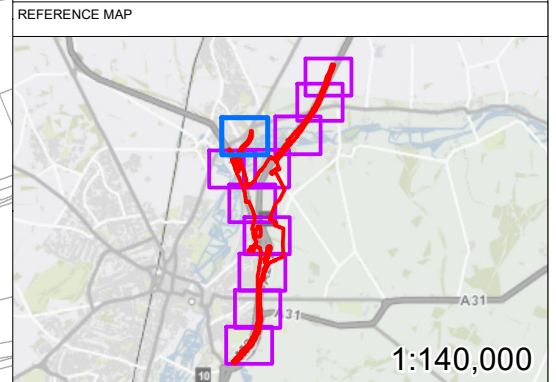

0	November 2022	APPLICATION SUBMISSION	TL	LW	AS		
Rev.	Date	Description	Drawn	Chk'd	App'd		

DESIGNER

CONTRACTOR

CLIENT

PROJECT TITLE

M3 JUNCTION 9 IMPROVEMENT SCHEME

PROJECT STAGE

PCF STAGE 3


DRAWING TITLE


2.13 - PROTECTED TREES AND HEDGEROWS TO BE REMOVED PLANS
APFP REGULATION 5(2)(o)
SHEET 1 OF 11
DOCUMENT REFERENCE 2.13

SUITABILITY

APPLICATION SUBMISSION

SHEET SIZE A3	SCALE 1:2,500	STATUS Rev 0
DRAWING NUMBER HE551511-VFK-LSI-X_XXXX_XX-DR-ZL-9000		

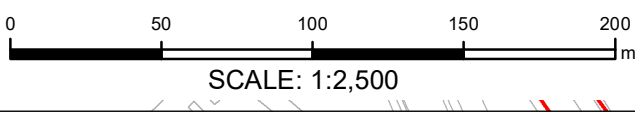

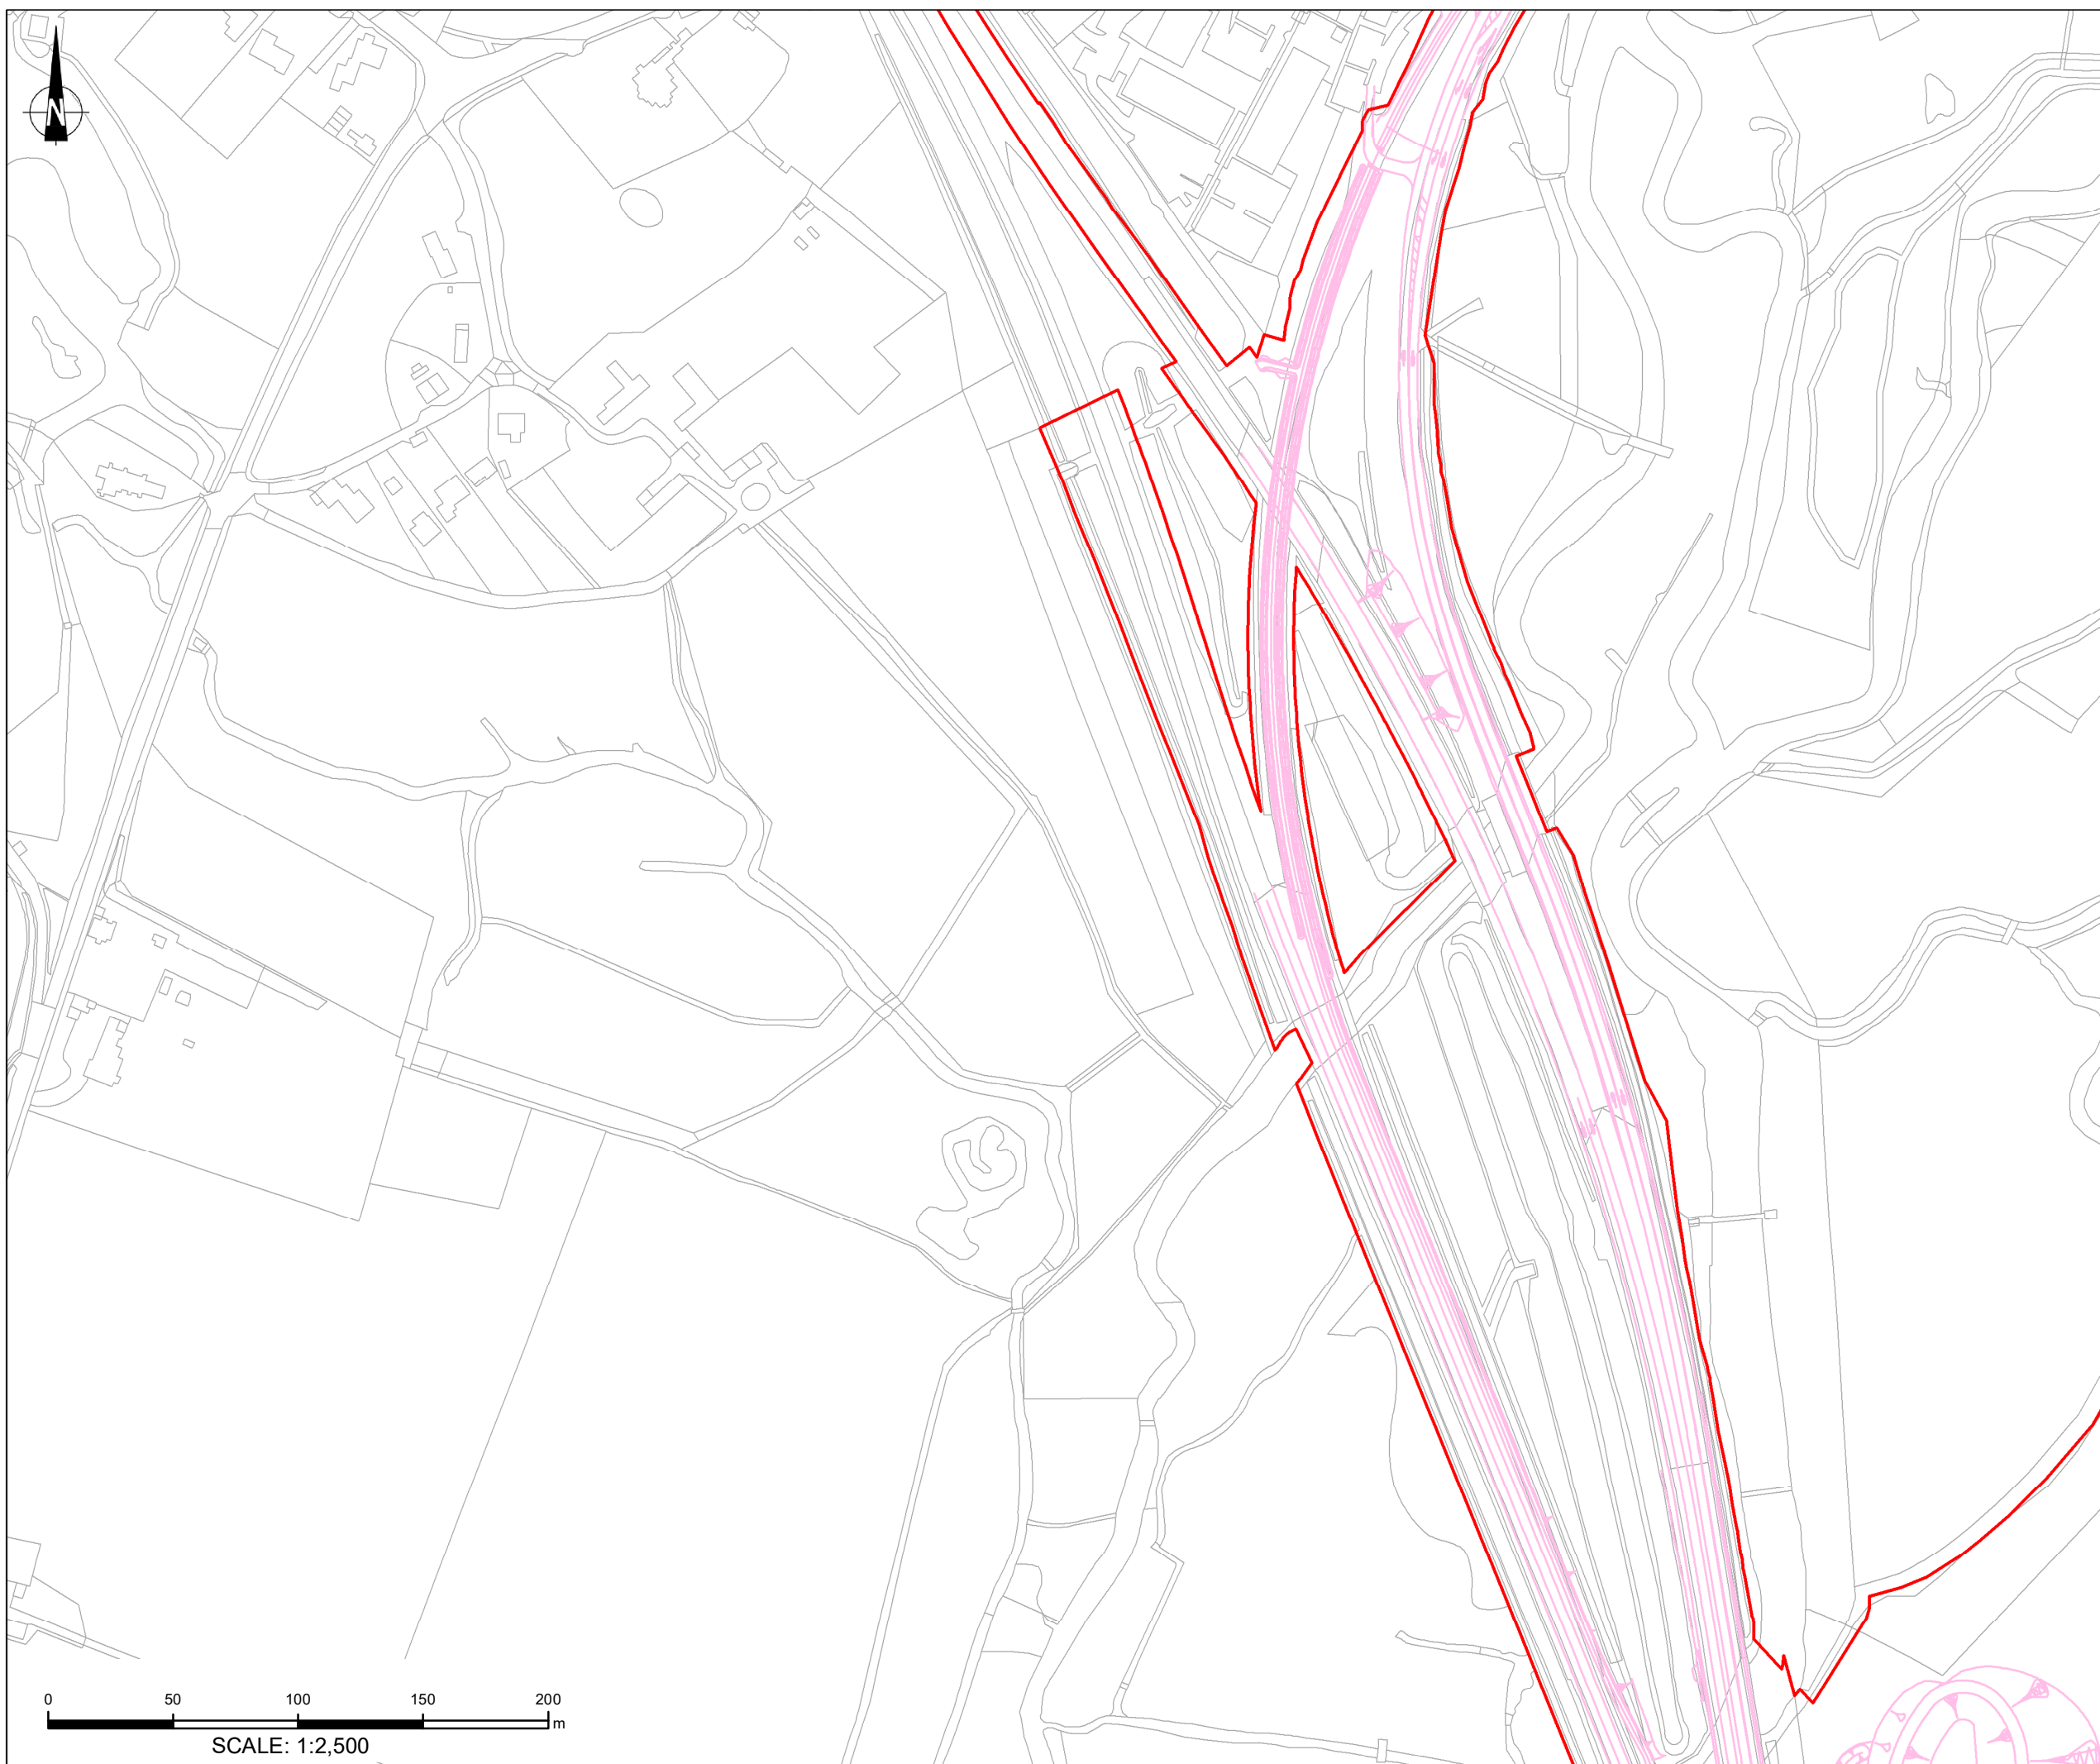

NOTES

Purpose of use
APPLICATION SUBMISSION

Development Consent Order Number / Document
TR010055/2.13

1. This drawing has been produced using GIS software, therefore all dimensions are shown in metres unless shown otherwise.

KEY TO SYMBOLS

- Application Boundary
- General Arrangement
- X X Hedgerows to be Removed
- W W Hedgerows to be Retained
- - Important Hedgerows to be Removed
- - Important Hedgerows to be Retained
- Tree Preservation Order (TPO): Trees no longer present but TPO still on the register
- Tree Preservation Order (TPO): Trees to be Removed
- Tree Preservation Order (TPO): Trees to be Retained

Important hedgerows are defined as having existed for 30 years or more, and satisfy at least one of the criteria listed in Part II of Schedule 1 of The Hedgerow Regulations, 1997.

© Crown copyright and database rights 2022. Use of this data is subject to terms and conditions. Ordnance Survey Licence 100030649. Contains OS data © Crown Copyright and database right 2020

REFERENCE MAP

1:140,000

0	November 2022	APPLICATION SUBMISSION	TL LW AS
Rev.	Date	Description	Drawn Chk'd App'd

DESIGNER

CONTRACTOR

CLIENT


PROJECT TITLE
M3 JUNCTION 9 IMPROVEMENT SCHEME


PROJECT STAGE
PCF STAGE 3

DRAWING TITLE
2.13 - PROTECTED TREES AND HEDGEROWS TO BE REMOVED PLANS
APFP REGULATION 5(2)(o)
SHEET 2 OF 11
DOCUMENT REFERENCE 2.13

SUITABILITY
APPLICATION SUBMISSION

SHEET SIZE A3	SCALE 1:2,500	STATUS Rev 0
DRAWING NUMBER HE551511-VFK-LSI-X_XXXX_XX-DR-ZL-9001		

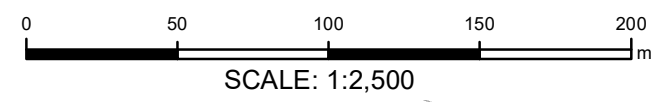

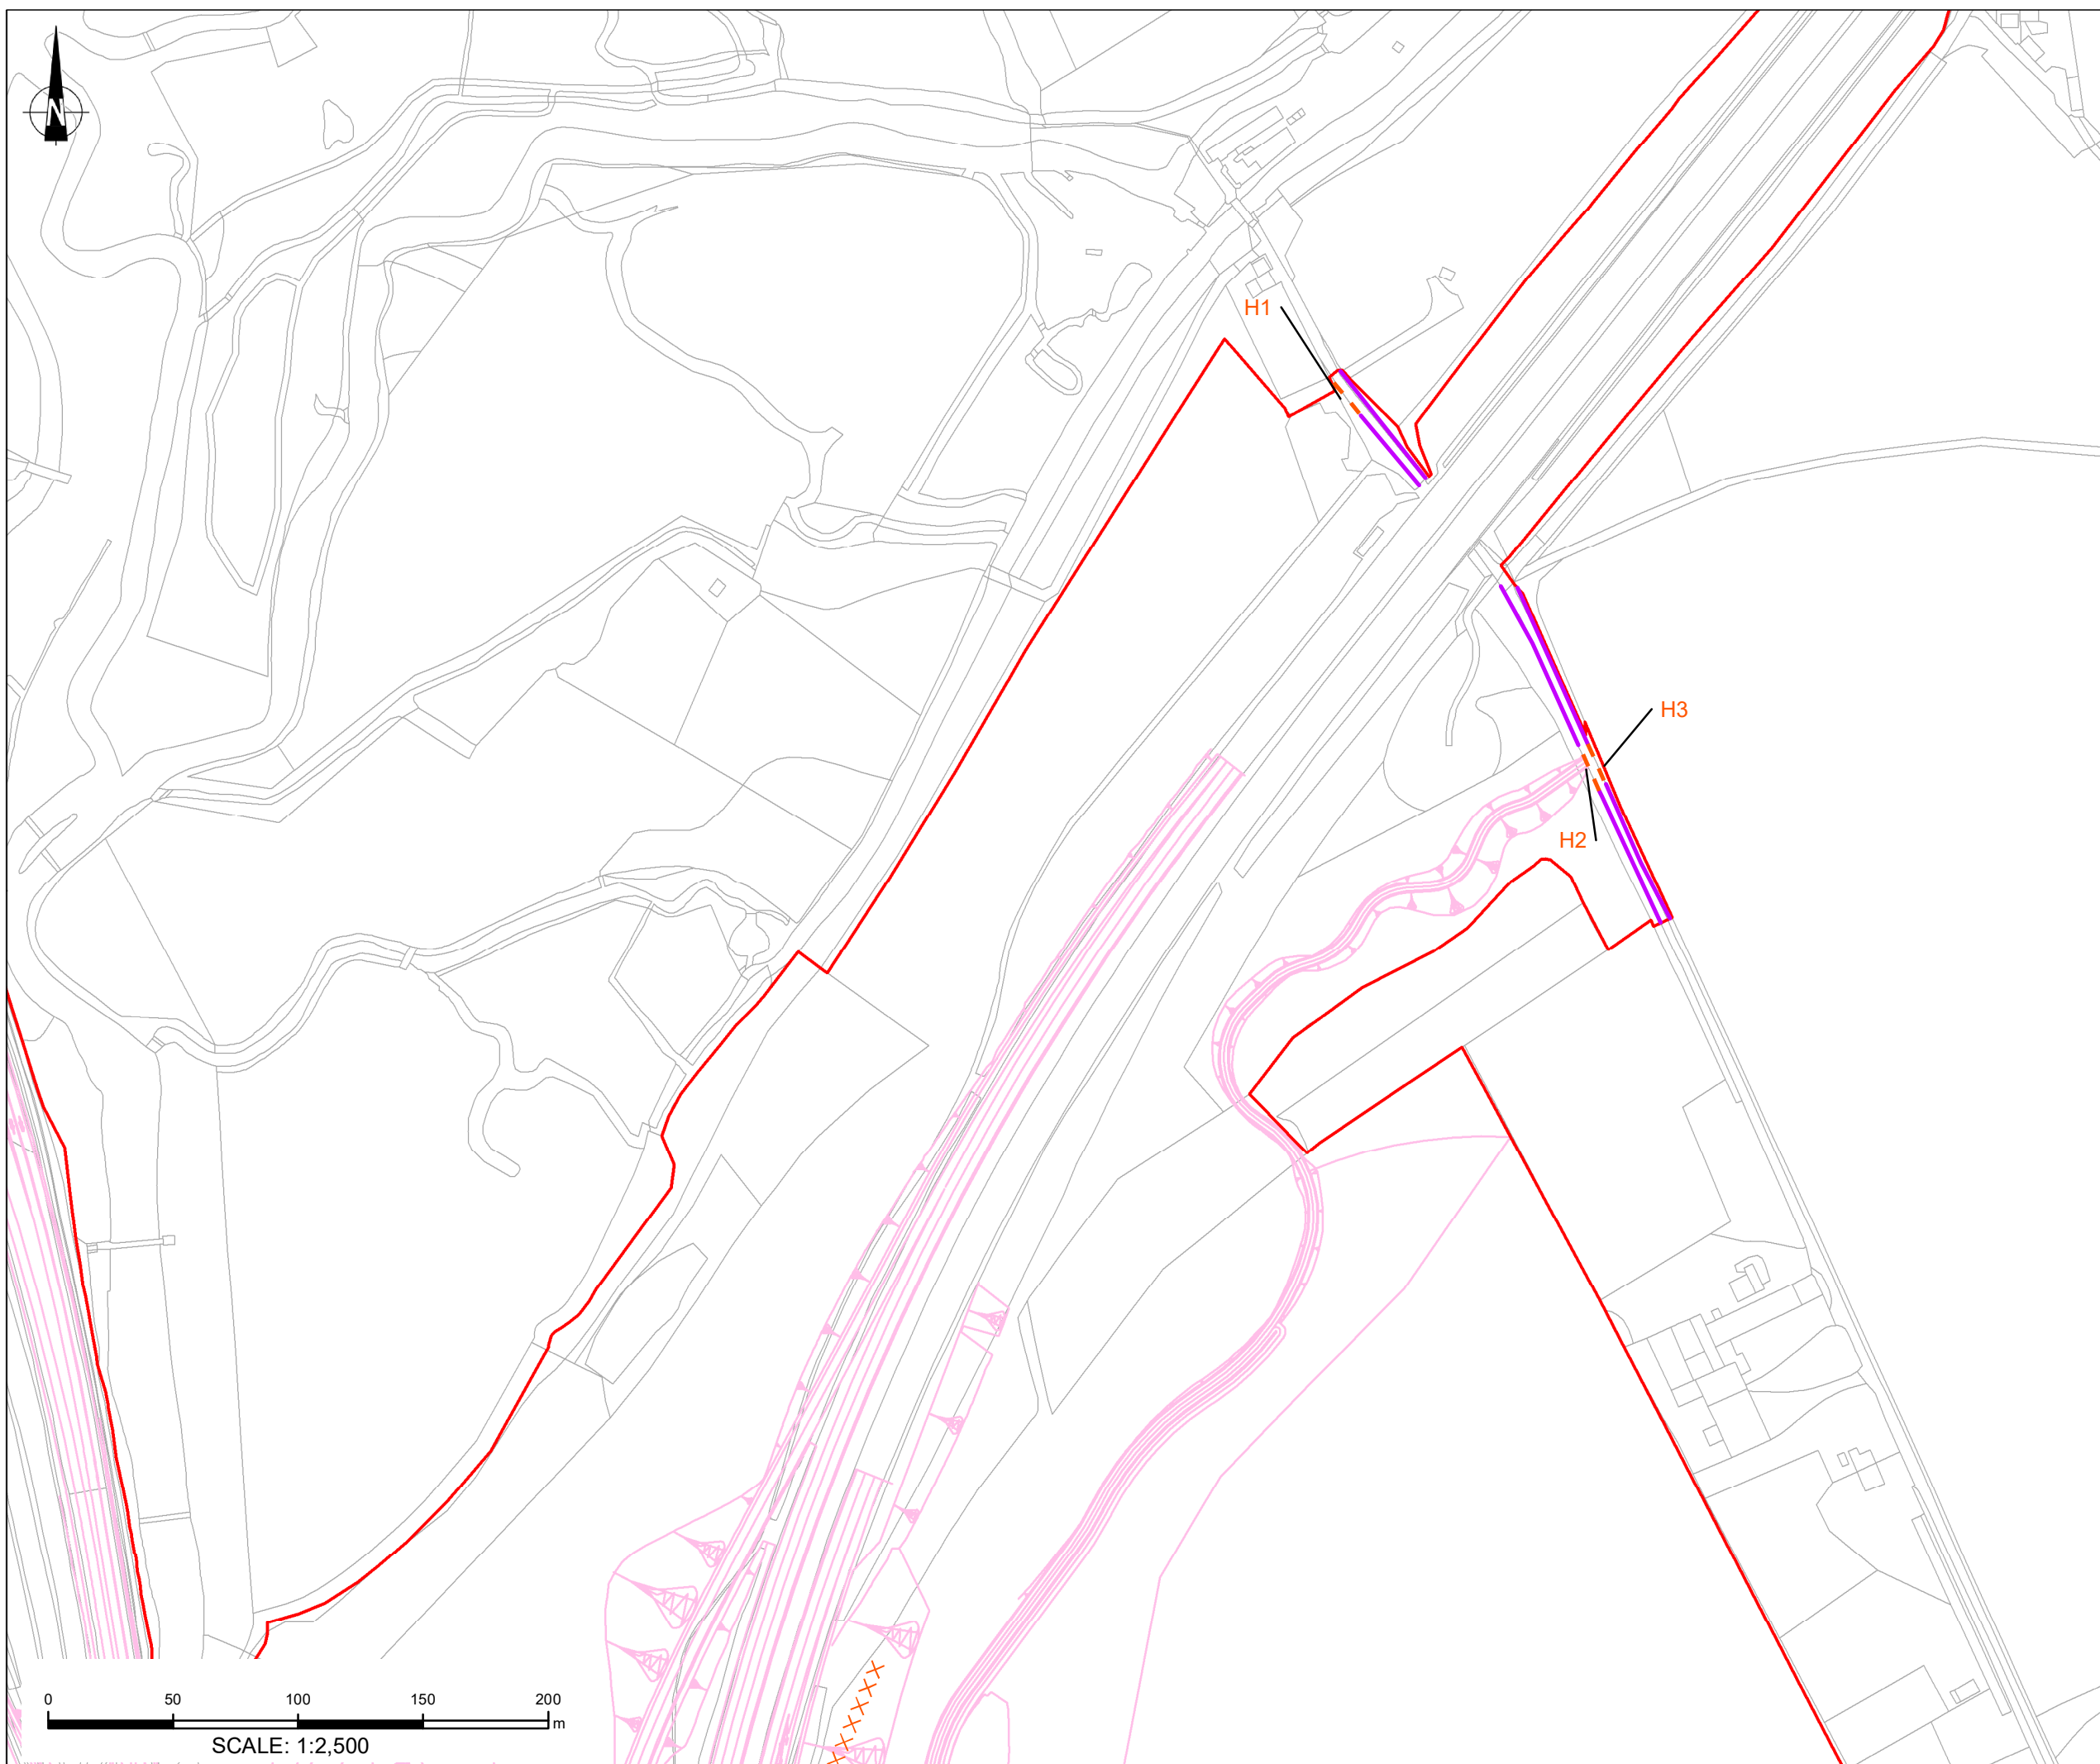

NOTES

Purpose of use
APPLICATION SUBMISSION

Development Consent Order Number / Document
TR010055/2.13


1. This drawing has been produced using GIS software, therefore all dimensions are shown in metres unless shown otherwise.

KEY TO SYMBOLS

- Application Boundary
- General Arrangement
- X Hedgerows to be Removed
- W Hedgerows to be Retained
- - - Important Hedgerows to be Removed
- - - Important Hedgerows to be Retained
- Tree Preservation Order (TPO): Trees no longer present but TPO still on the register
- Tree Preservation Order (TPO): Trees to be Removed
- Tree Preservation Order (TPO): Trees to be Retained

Important hedgerows are defined as having existed for 30 years or more, and satisfy at least one of the criteria listed in Part II of Schedule 1 of The Hedgerow Regulations, 1997.

© Crown copyright and database rights 2022. Use of this data is subject to terms and conditions. Ordnance Survey Licence 100030649. Contains OS data © Crown Copyright and database right 2020

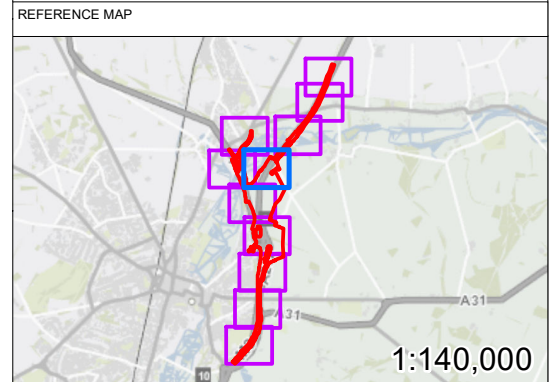

Rev.	Date	Description	Drawn	Chk'd	App'd
0	November 2022	APPLICATION SUBMISSION	TL	LW	AS

DESIGNER

CONTRACTOR

CLIENT


PROJECT TITLE
M3 JUNCTION 9 IMPROVEMENT SCHEME

PROJECT STAGE
PCF STAGE 3

DRAWING TITLE
2.13 - PROTECTED TREES AND HEDGEROWS TO BE REMOVED PLANS
APFP REGULATION 5(2)(o)
SHEET 3 OF 11
DOCUMENT REFERENCE 2.13

SUITABILITY
APPLICATION SUBMISSION

SHEET SIZE A3	SCALE 1:2,500	STATUS Rev 0
DRAWING NUMBER HE551511-VFK-LSI-X_XXXX_XX-DR-ZL-9002		

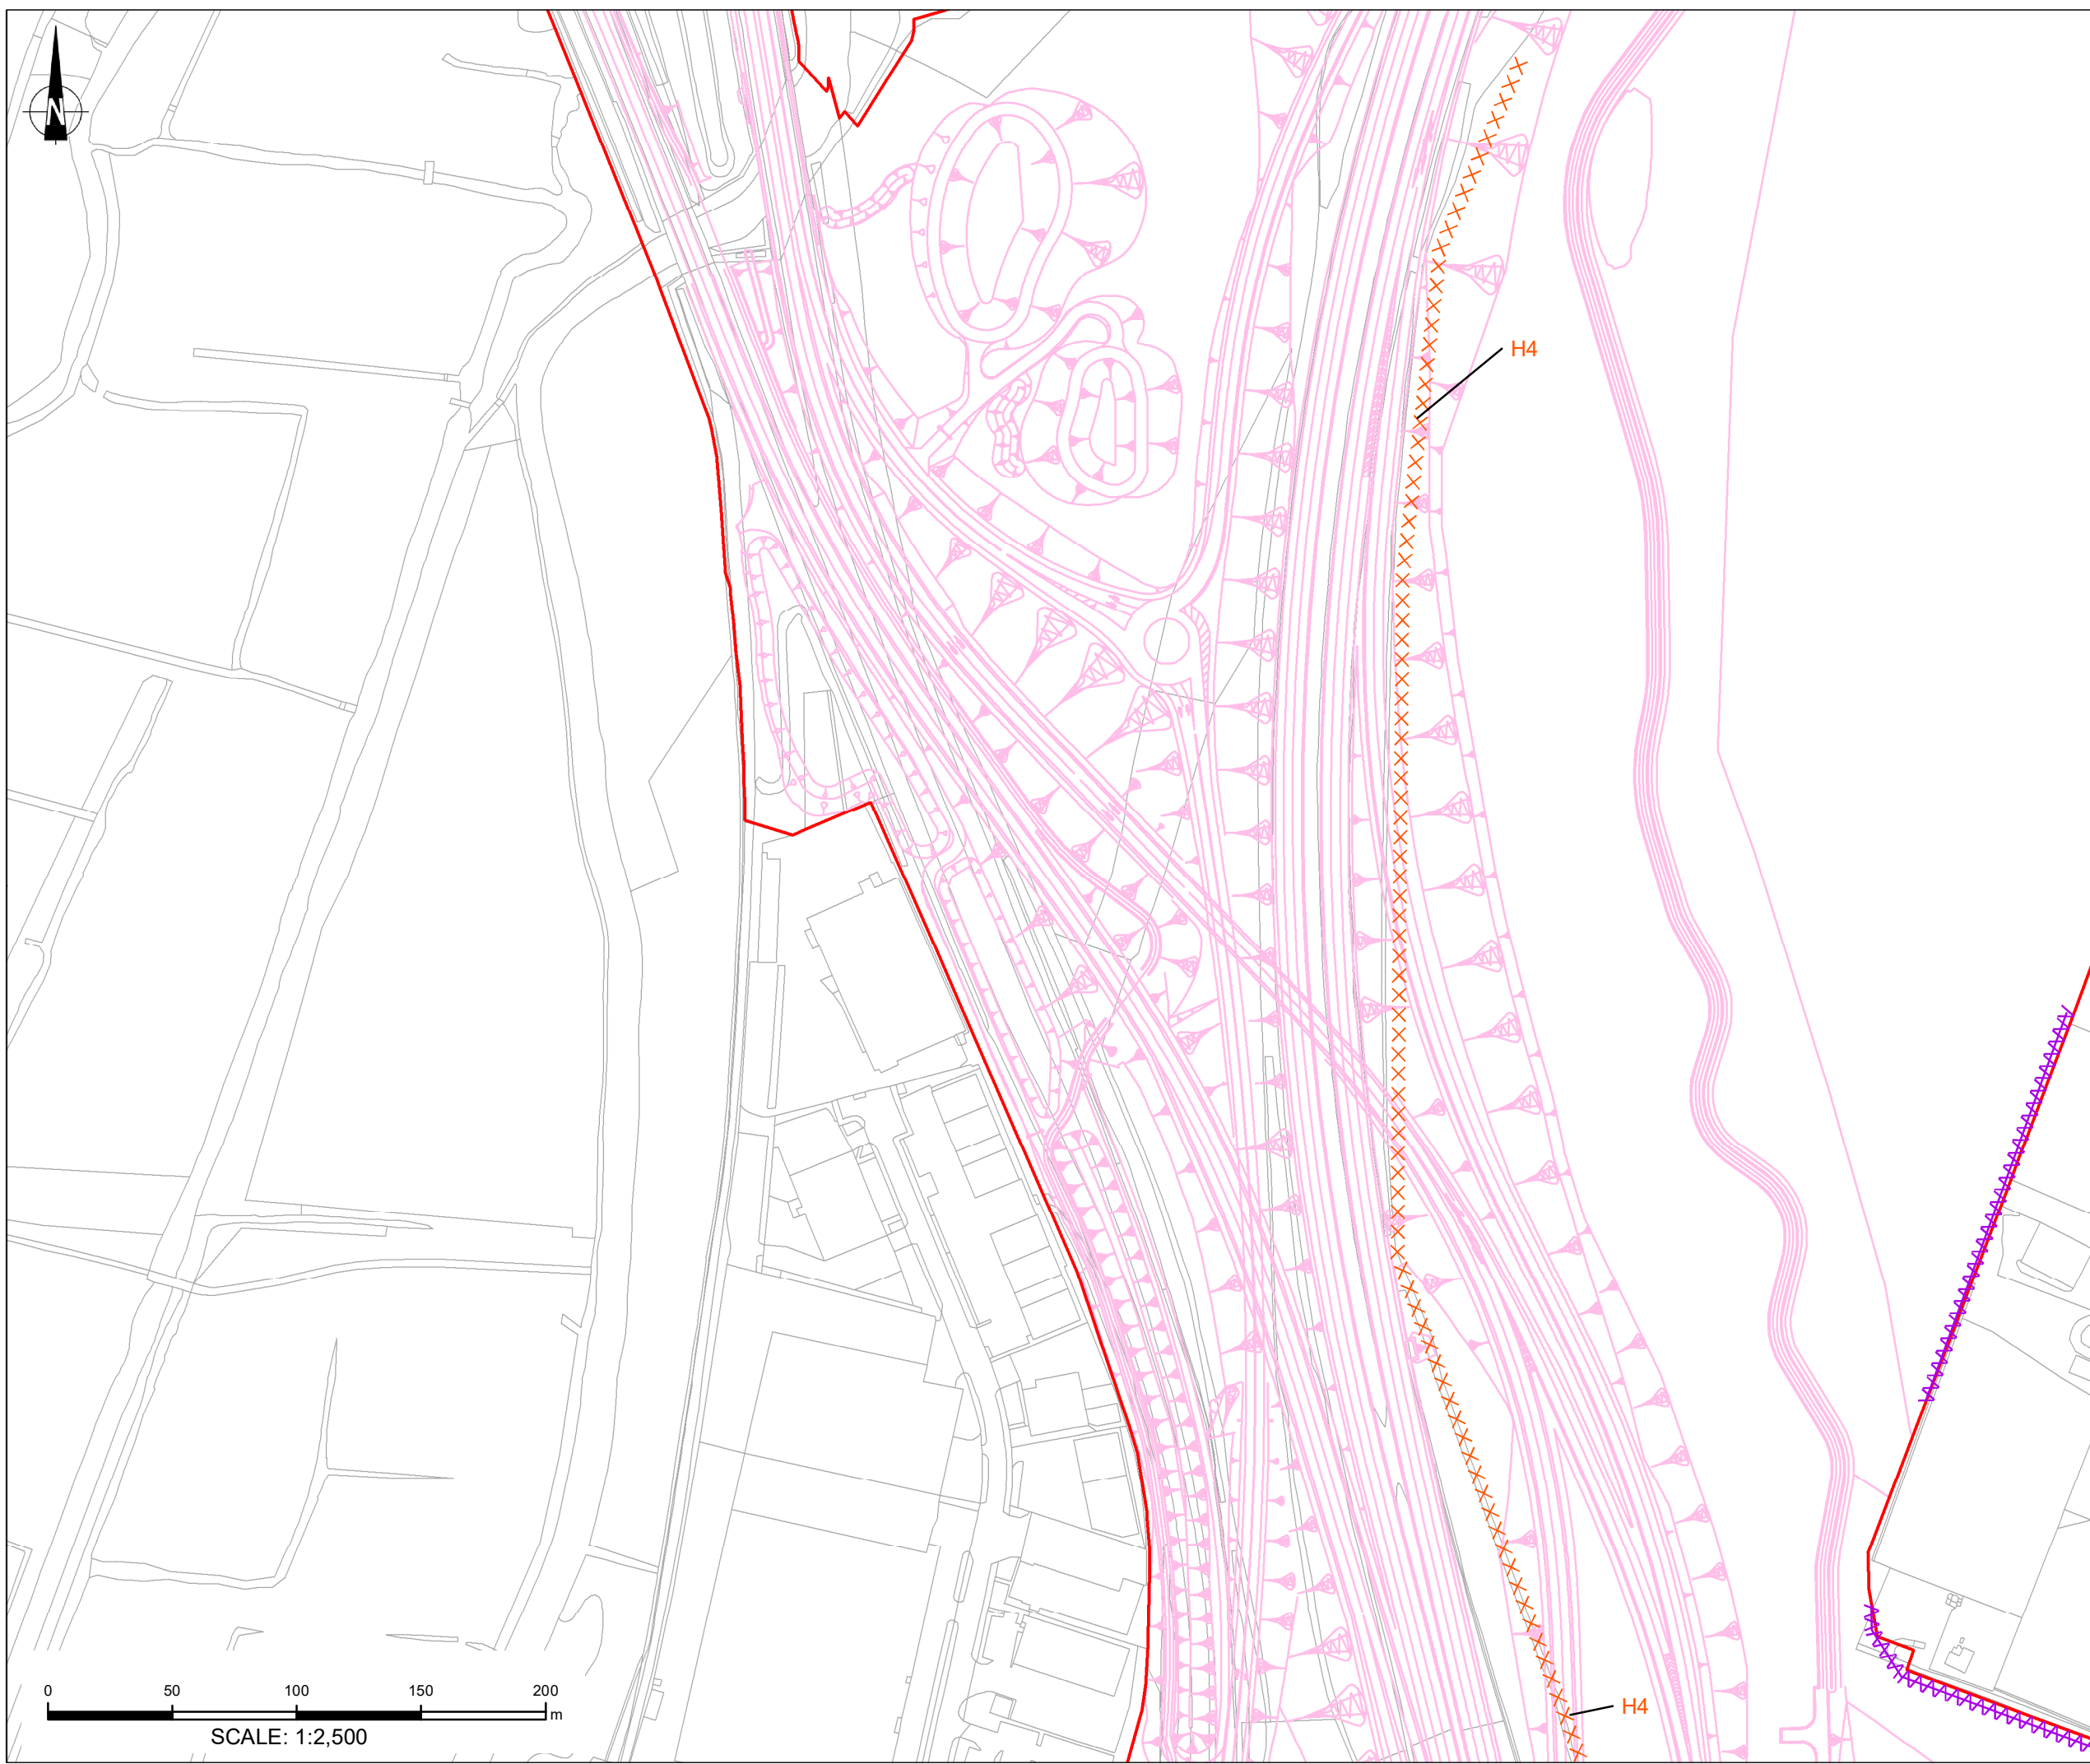

NOTES

Purpose of use
APPLICATION SUBMISSION

Development Consent Order Number / Document
TR010055/2.13


1. This drawing has been produced using GIS software, therefore all dimensions are shown in metres unless shown otherwise.

KEY TO SYMBOLS

- Application Boundary
- General Arrangement
- X X Hedgerows to be Removed
- W W Hedgerows to be Retained
- - Important Hedgerows to be Removed
- - Important Hedgerows to be Retained
- Tree Preservation Order (TPO): Trees no longer present but TPO still on the register
- Tree Preservation Order (TPO): Trees to be Removed
- Tree Preservation Order (TPO): Trees to be Retained

Important hedgerows are defined as having existed for 30 years or more, and satisfy at least one of the criteria listed in Part II of Schedule 1 of The Hedgerow Regulations, 1997.

© Crown copyright and database rights 2022. Use of this data is subject to terms and conditions. Ordnance Survey Licence 100030649. Contains OS data © Crown Copyright and database right 2020

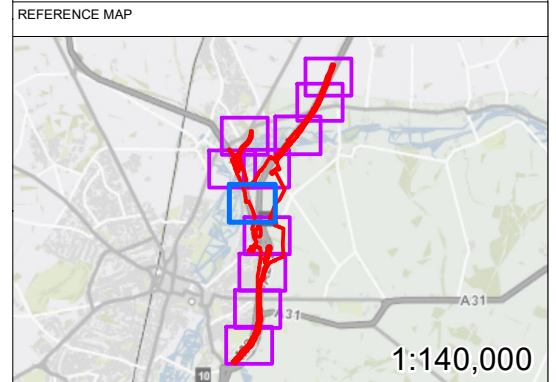

Rev.	Date	Description	Drawn	Chk'd	App'd
0	November 2022	APPLICATION SUBMISSION	TL	LW	AS

DESIGNER

 **Stantec**

CONTRACTOR

 **VolkerFitzpatrick**

CLIENT

 **national highways**

PROJECT TITLE

M3 JUNCTION 9 IMPROVEMENT SCHEME

PROJECT STAGE

PCF STAGE 3

DRAWING TITLE


2.13 - PROTECTED TREES AND HEDGEROWS TO BE REMOVED PLANS
APFP REGULATION 5(2)(o)
SHEET 4 OF 11
DOCUMENT REFERENCE 2.13

SUITABILITY

APPLICATION SUBMISSION

SHEET SIZE A3 **SCALE** 1:2,500 **STATUS** Rev 0

DRAWING NUMBER
HE551511-VFK-LSI-X_XXXX_XX-DR-ZL-9003

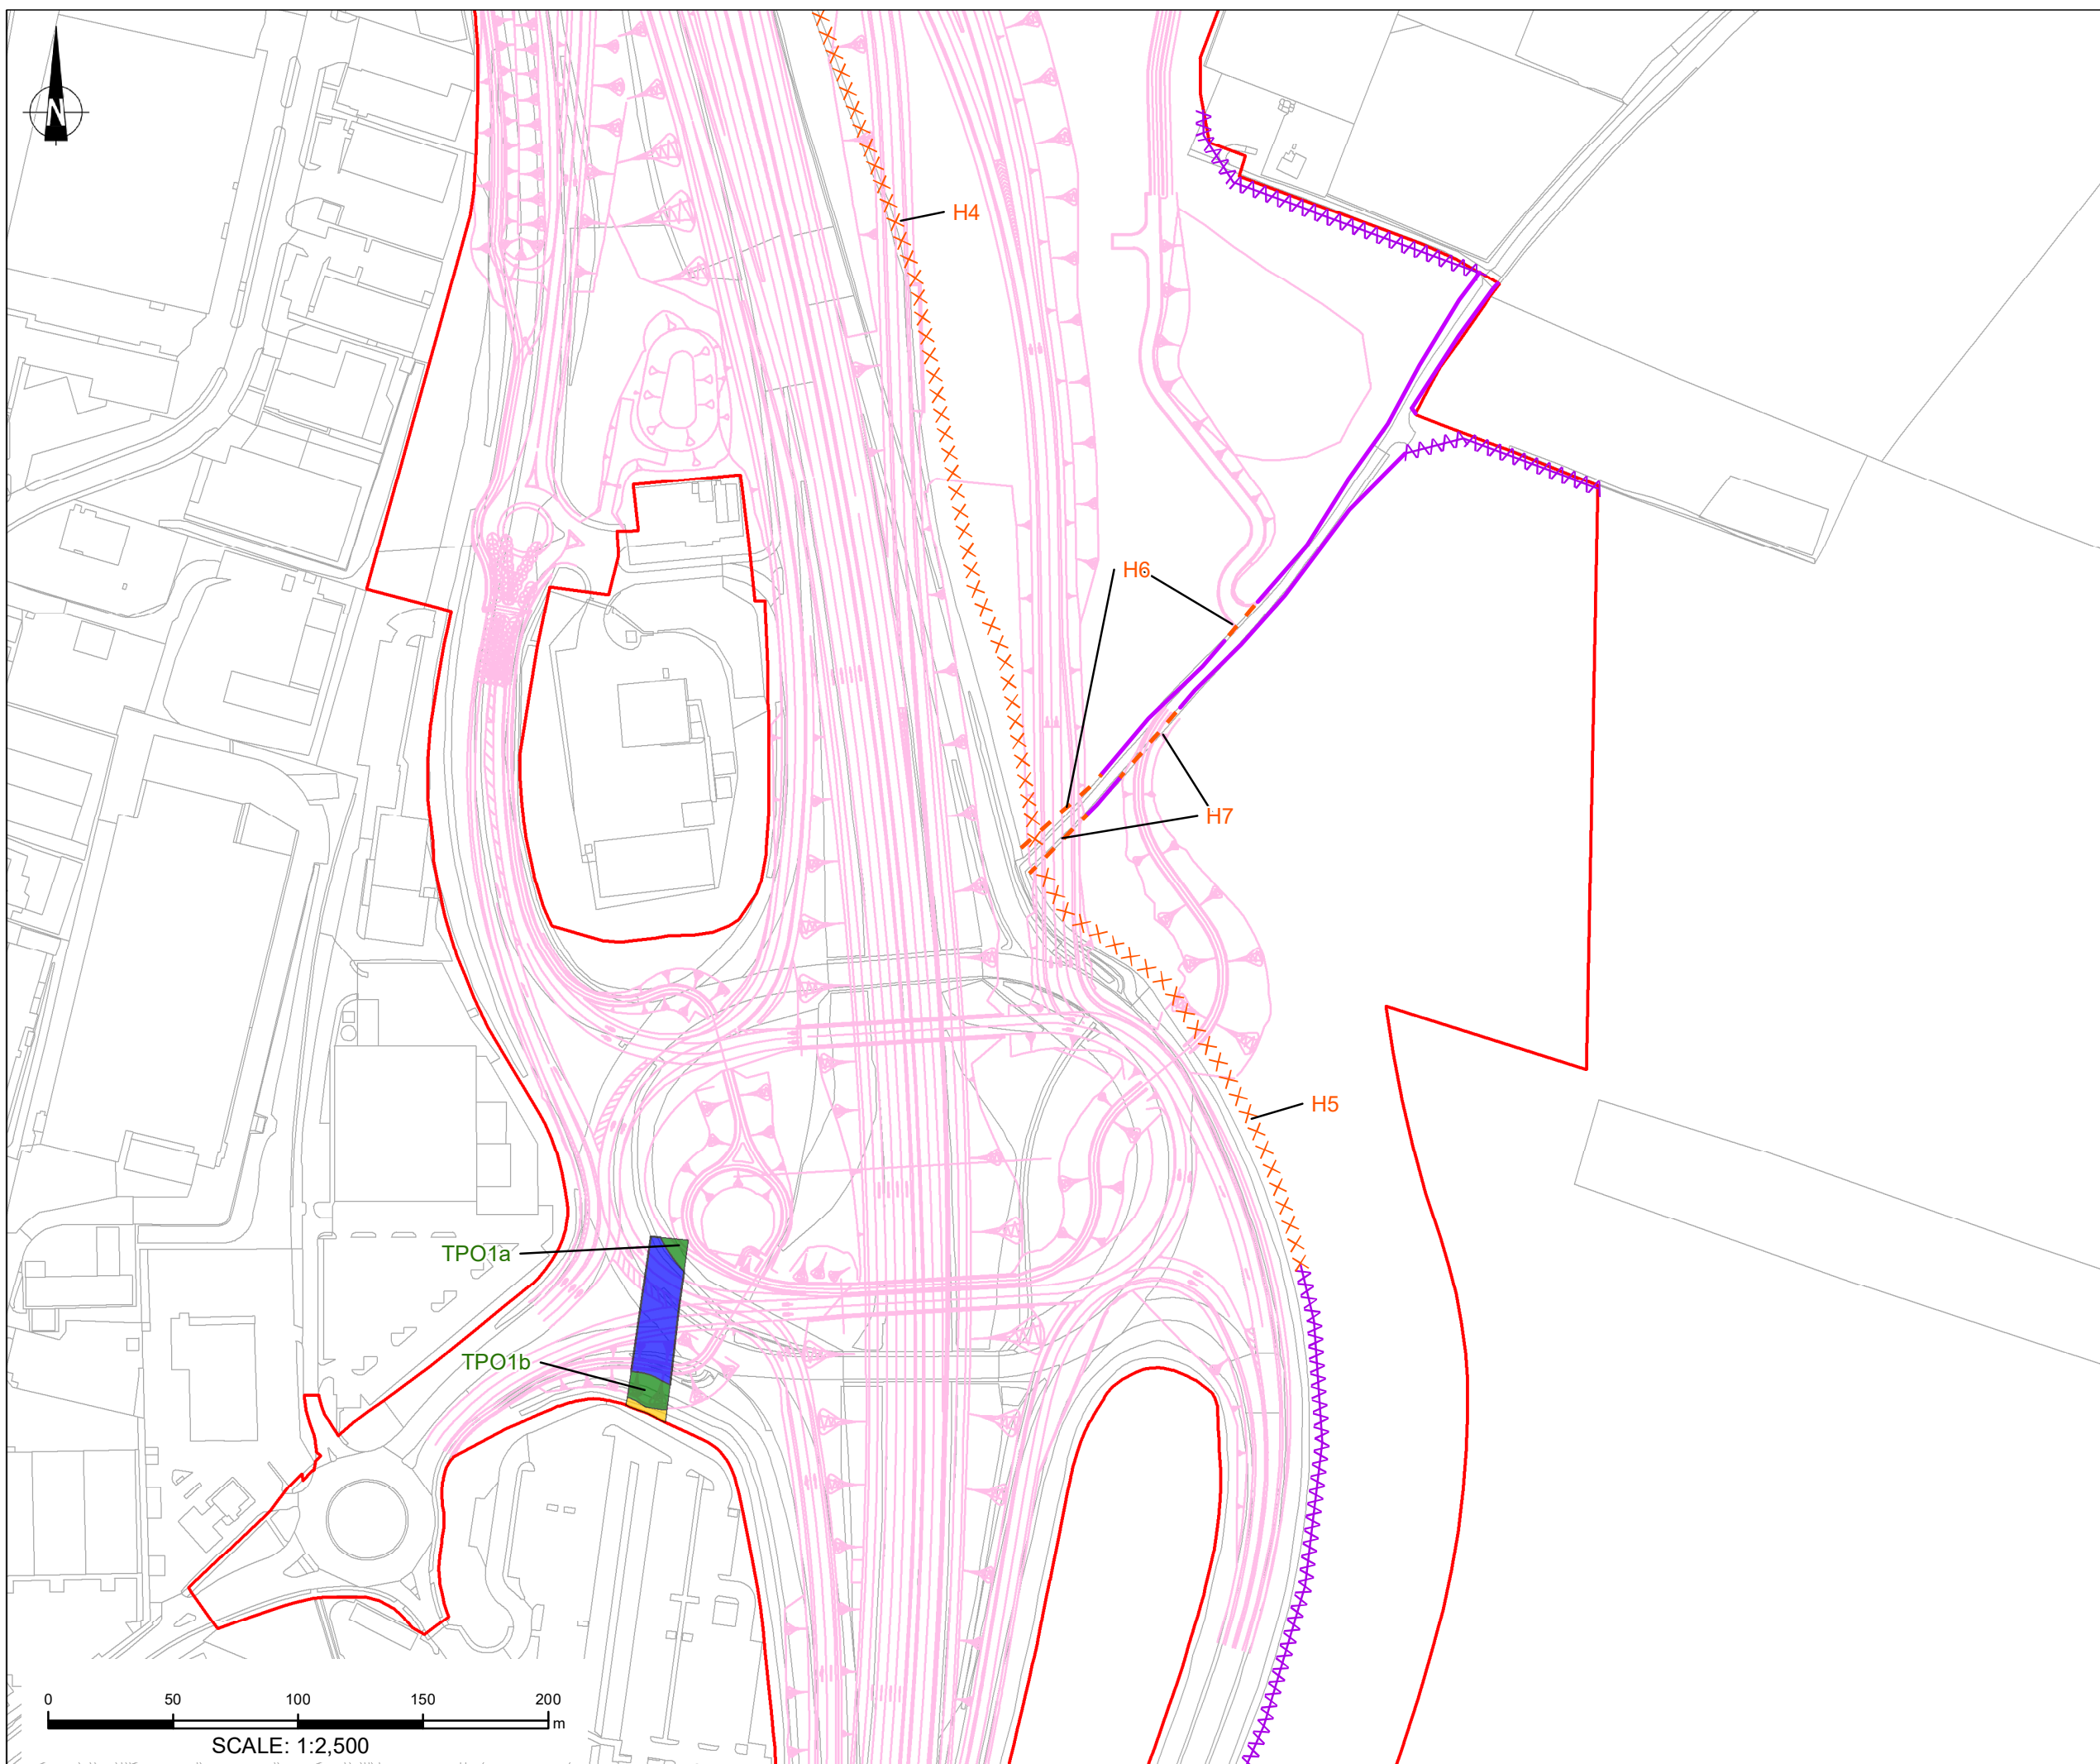

NOTES

Purpose of use
APPLICATION SUBMISSION

Development Consent Order Number / Document
TR010055/2.13

1. This drawing has been produced using GIS software, therefore all dimensions are shown in metres unless shown otherwise.


KEY TO SYMBOLS

- Application Boundary
- General Arrangement
- X X Hedgerows to be Removed
- W W Hedgerows to be Retained
- - Important Hedgerows to be Removed
- - Important Hedgerows to be Retained
- Tree Preservation Order (TPO): Trees no longer present but TPO still on the register
- Tree Preservation Order (TPO): Trees to be Removed
- Tree Preservation Order (TPO): Trees to be Retained

Important hedgerows are defined as having existed for 30 years or more, and satisfy at least one of the criteria listed in Part II of Schedule 1 of The Hedgerow Regulations, 1997.

© Crown copyright and database rights 2022. Use of this data is subject to terms and conditions. Ordnance Survey Licence 100030649. Contains OS data © Crown Copyright and database right 2020

REFERENCE MAP

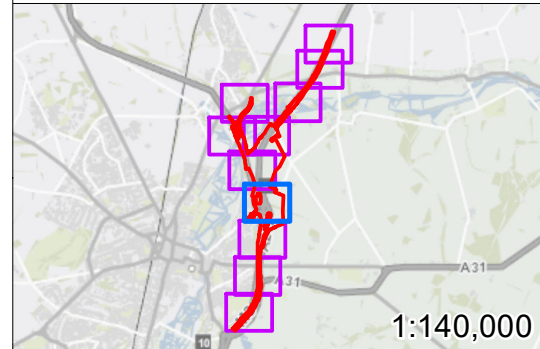

Rev.	Date	Description	Drawn	Chk'd	App'd
0	November 2022	APPLICATION SUBMISSION	TL	LW	AS

DESIGNER
Stantec

CONTRACTOR
VolkerFitzpatrick

CLIENT
national highways

PROJECT TITLE
M3 JUNCTION 9 IMPROVEMENT SCHEME


PROJECT STAGE
PCF STAGE 3

DRAWING TITLE
2.13 - PROTECTED TREES AND HEDGEROWS TO BE REMOVED PLANS
APFP REGULATION 5(2)(e)
SHEET 5 OF 11
DOCUMENT REFERENCE 2.13

SUITABILITY
APPLICATION SUBMISSION

SHEET SIZE **A3** SCALE **1:2,500** STATUS **Rev 0**

DRAWING NUMBER
HE551511-VFK-LSI-X_XXXX_XX-DR-ZL-9004

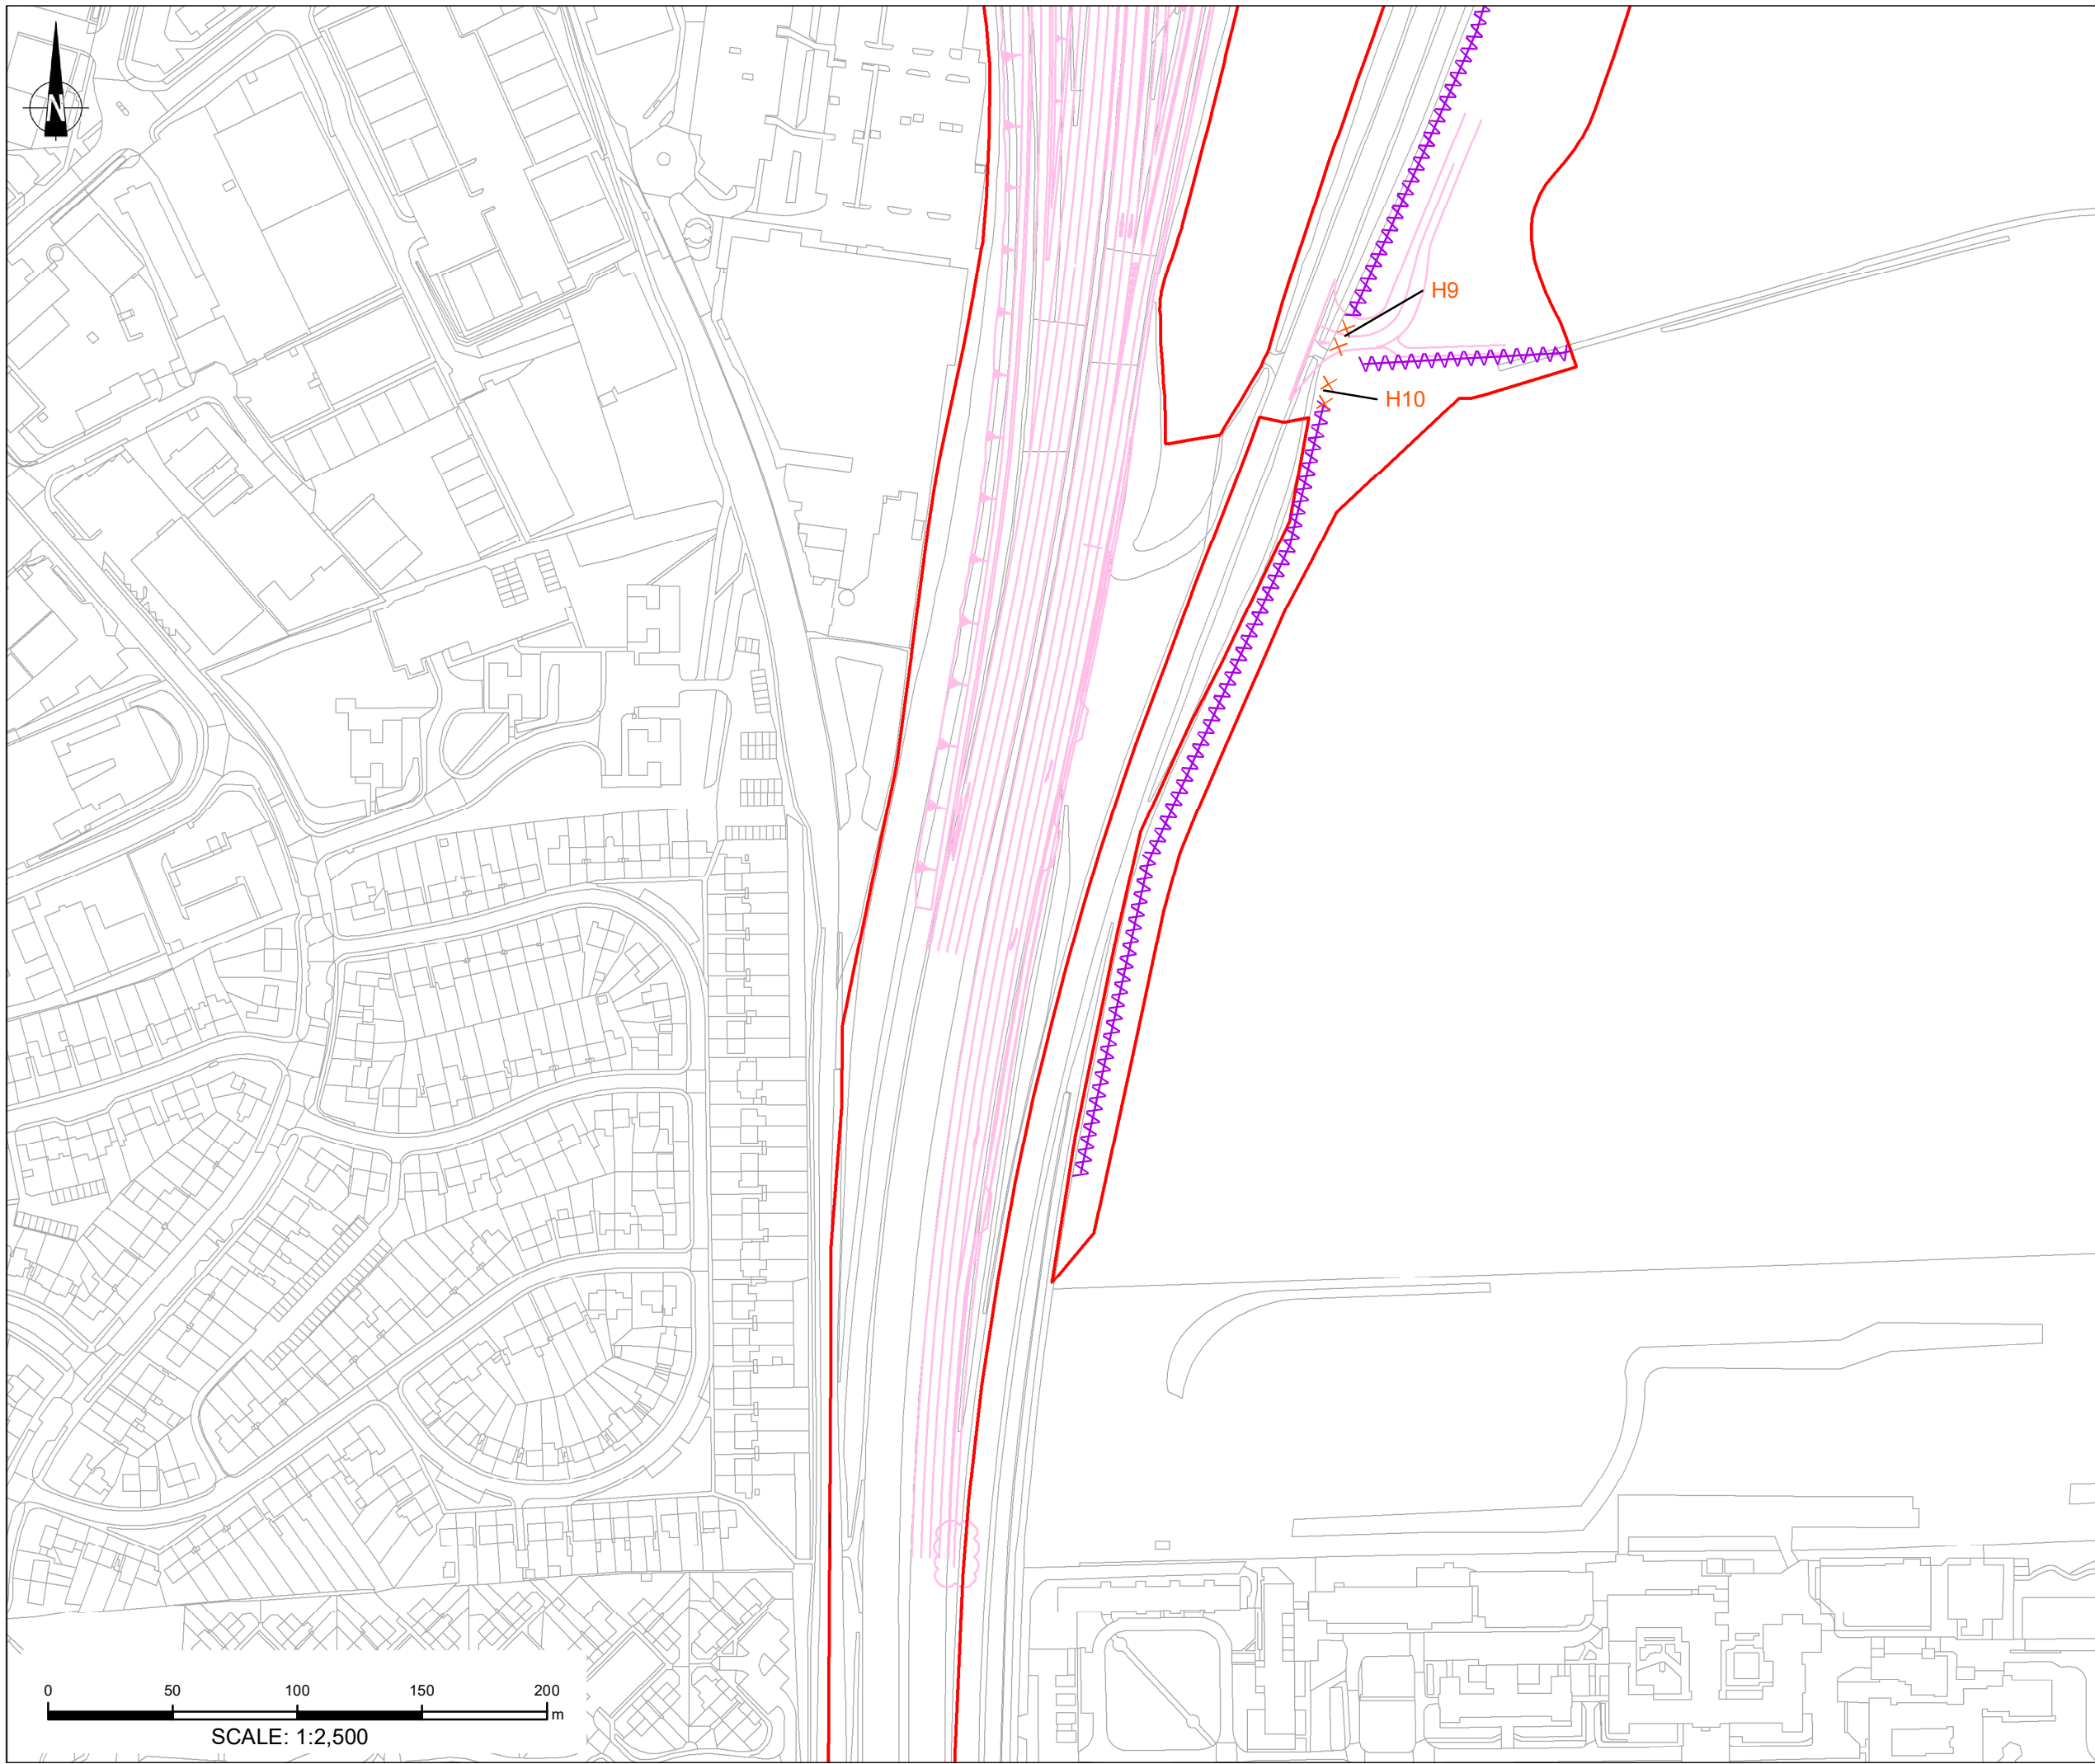

NOTES

Purpose of use
APPLICATION SUBMISSION

Development Consent Order Number / Document
TR010055/2.13


1. This drawing has been produced using GIS software, therefore all dimensions are shown in metres unless shown otherwise.

KEY TO SYMBOLS

- Application Boundary
- General Arrangement
- X Hedgerows to be Removed
- ~ Hedgerows to be Retained
- Important Hedgerows to be Removed
- Important Hedgerows to be Retained
- Tree Preservation Order (TPO): Trees no longer present but TPO still on the register
- Tree Preservation Order (TPO): Trees to be Removed
- Tree Preservation Order (TPO): Trees to be Retained

Important hedgerows are defined as having existed for 30 years or more, and satisfy at least one of the criteria listed in Part II of Schedule 1 of The Hedgerow Regulations, 1997.

© Crown copyright and database rights 2022. Use of this data is subject to terms and conditions. Ordnance Survey Licence 100030649. Contains OS data © Crown Copyright and database right 2020

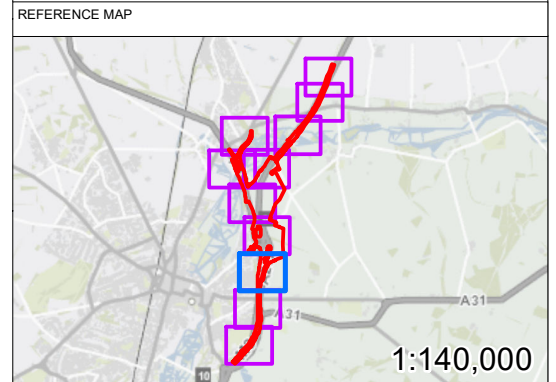

Rev.	Date	Description	Drawn	Chk'd	App'd
0	November 2022	APPLICATION SUBMISSION	TL	LW	AS

DESIGNER

CONTRACTOR

CLIENT

PROJECT TITLE
M3 JUNCTION 9 IMPROVEMENT SCHEME


PROJECT STAGE
PCF STAGE 3


DRAWING TITLE
2.13 - PROTECTED TREES AND HEDGEROWS TO BE REMOVED PLANS
APFP REGULATION 5(2)(o)
SHEET 6 OF 11
DOCUMENT REFERENCE 2.13

SUITABILITY
APPLICATION SUBMISSION

SHEET SIZE **A3** SCALE **1:2,500** STATUS **Rev 0**

DRAWING NUMBER
HE551511-VFK-LSI-X_XXXX_XX-DR-ZL-9005

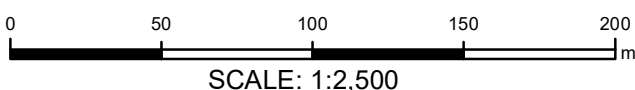

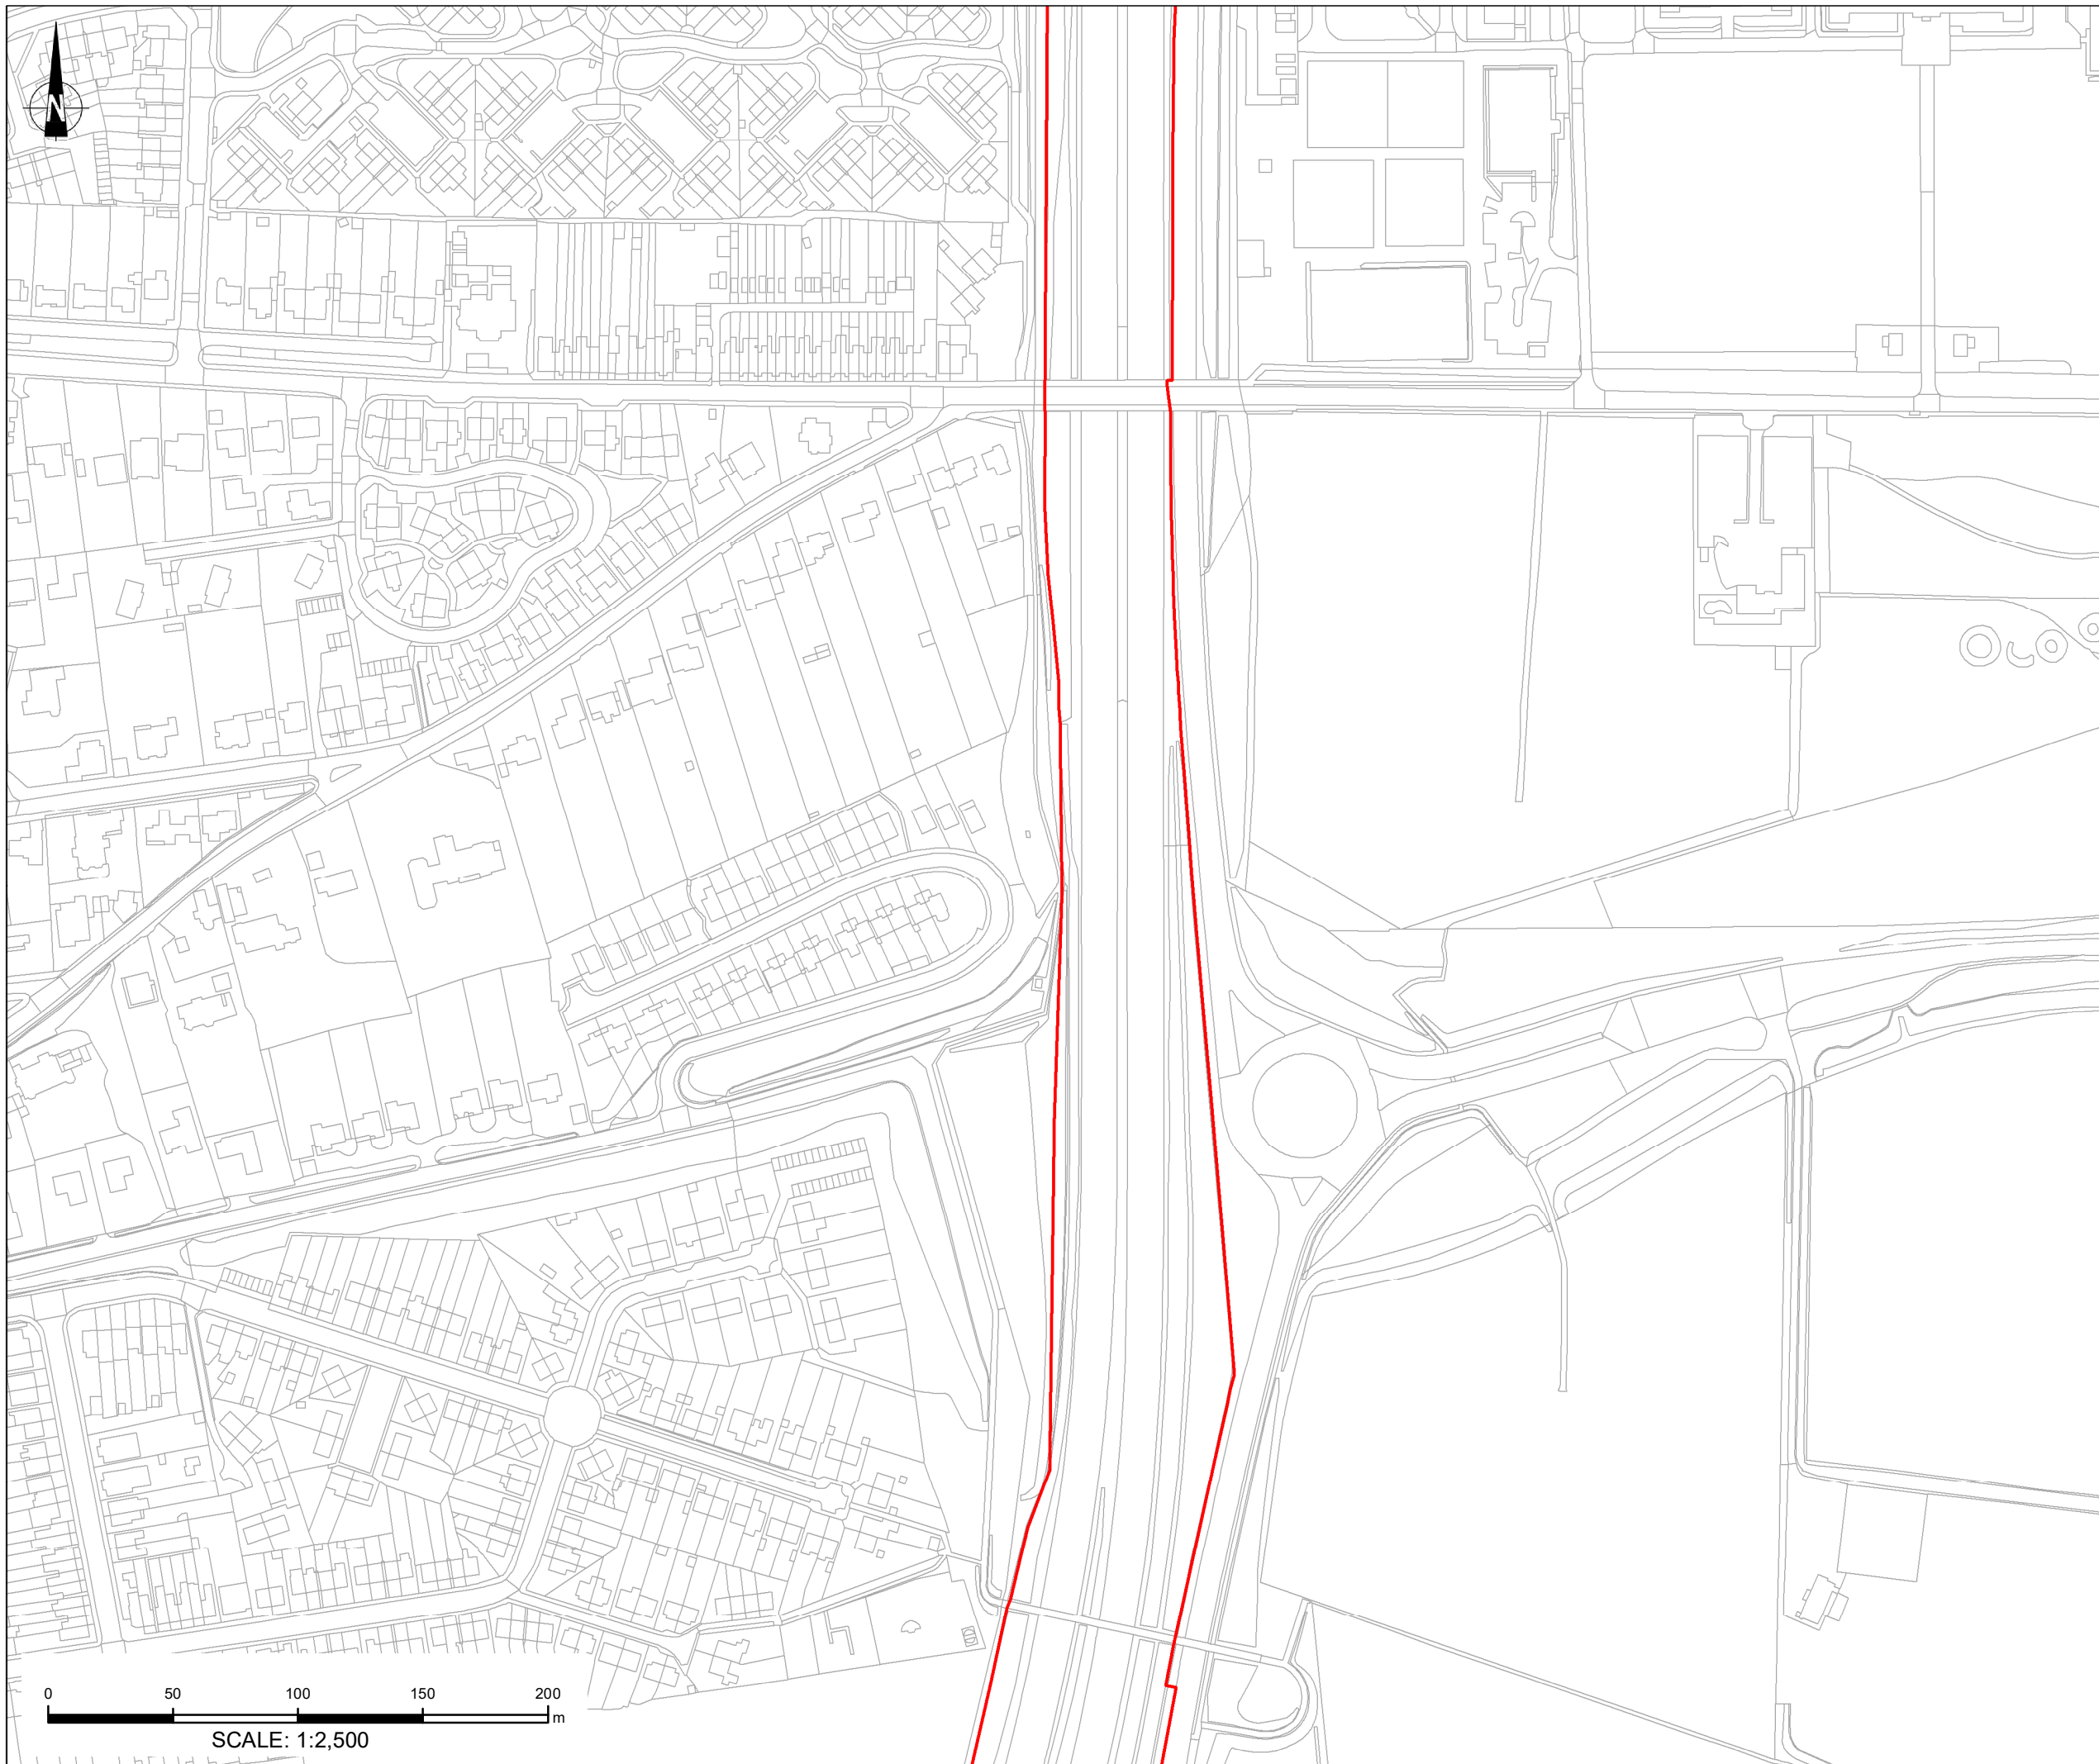

NOTES

Purpose of use
APPLICATION SUBMISSION

Development Consent Order Number / Document
TR010055/2.13

1. This drawing has been produced using GIS software, therefore all dimensions are shown in metres unless shown otherwise.

KEY TO SYMBOLS

- Application Boundary
- General Arrangement
- X X Hedgerows to be Removed
- W W Hedgerows to be Retained
- - Important Hedgerows to be Removed
- - Important Hedgerows to be Retained
- Tree Preservation Order (TPO): Trees no longer present but TPO still on the register
- Tree Preservation Order (TPO): Trees to be Removed
- Tree Preservation Order (TPO): Trees to be Retained

Important hedgerows are defined as having existed for 30 years or more, and satisfy at least one of the criteria listed in Part II of Schedule 1 of The Hedgerow Regulations, 1997.

© Crown copyright and database rights 2022. Use of this data is subject to terms and conditions. Ordnance Survey Licence 100030649. Contains OS data © Crown Copyright and database right 2020

REFERENCE MAP

1:140,000

Rev.	Date	Description	Drawn	Chk'd	App'd
0	November 2022	APPLICATION SUBMISSION	TL	LW	AS

DESIGNER

CONTRACTOR

CLIENT

PROJECT TITLE
M3 JUNCTION 9 IMPROVEMENT SCHEME


PROJECT STAGE
PCF STAGE 3


DRAWING TITLE
2.13 - PROTECTED TREES AND HEDGEROWS TO BE REMOVED PLANS
APFP REGULATION 5(2)(o)
SHEET 7 OF 11
DOCUMENT REFERENCE 2.13

SUITABILITY
APPLICATION SUBMISSION

SHEET SIZE A3	SCALE 1:2,500	STATUS Rev 0
-------------------------	-------------------------	------------------------

DRAWING NUMBER
HE551511-VFK-LSI-X_XXXX_XX-DR-ZL-9006

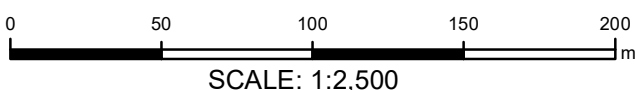

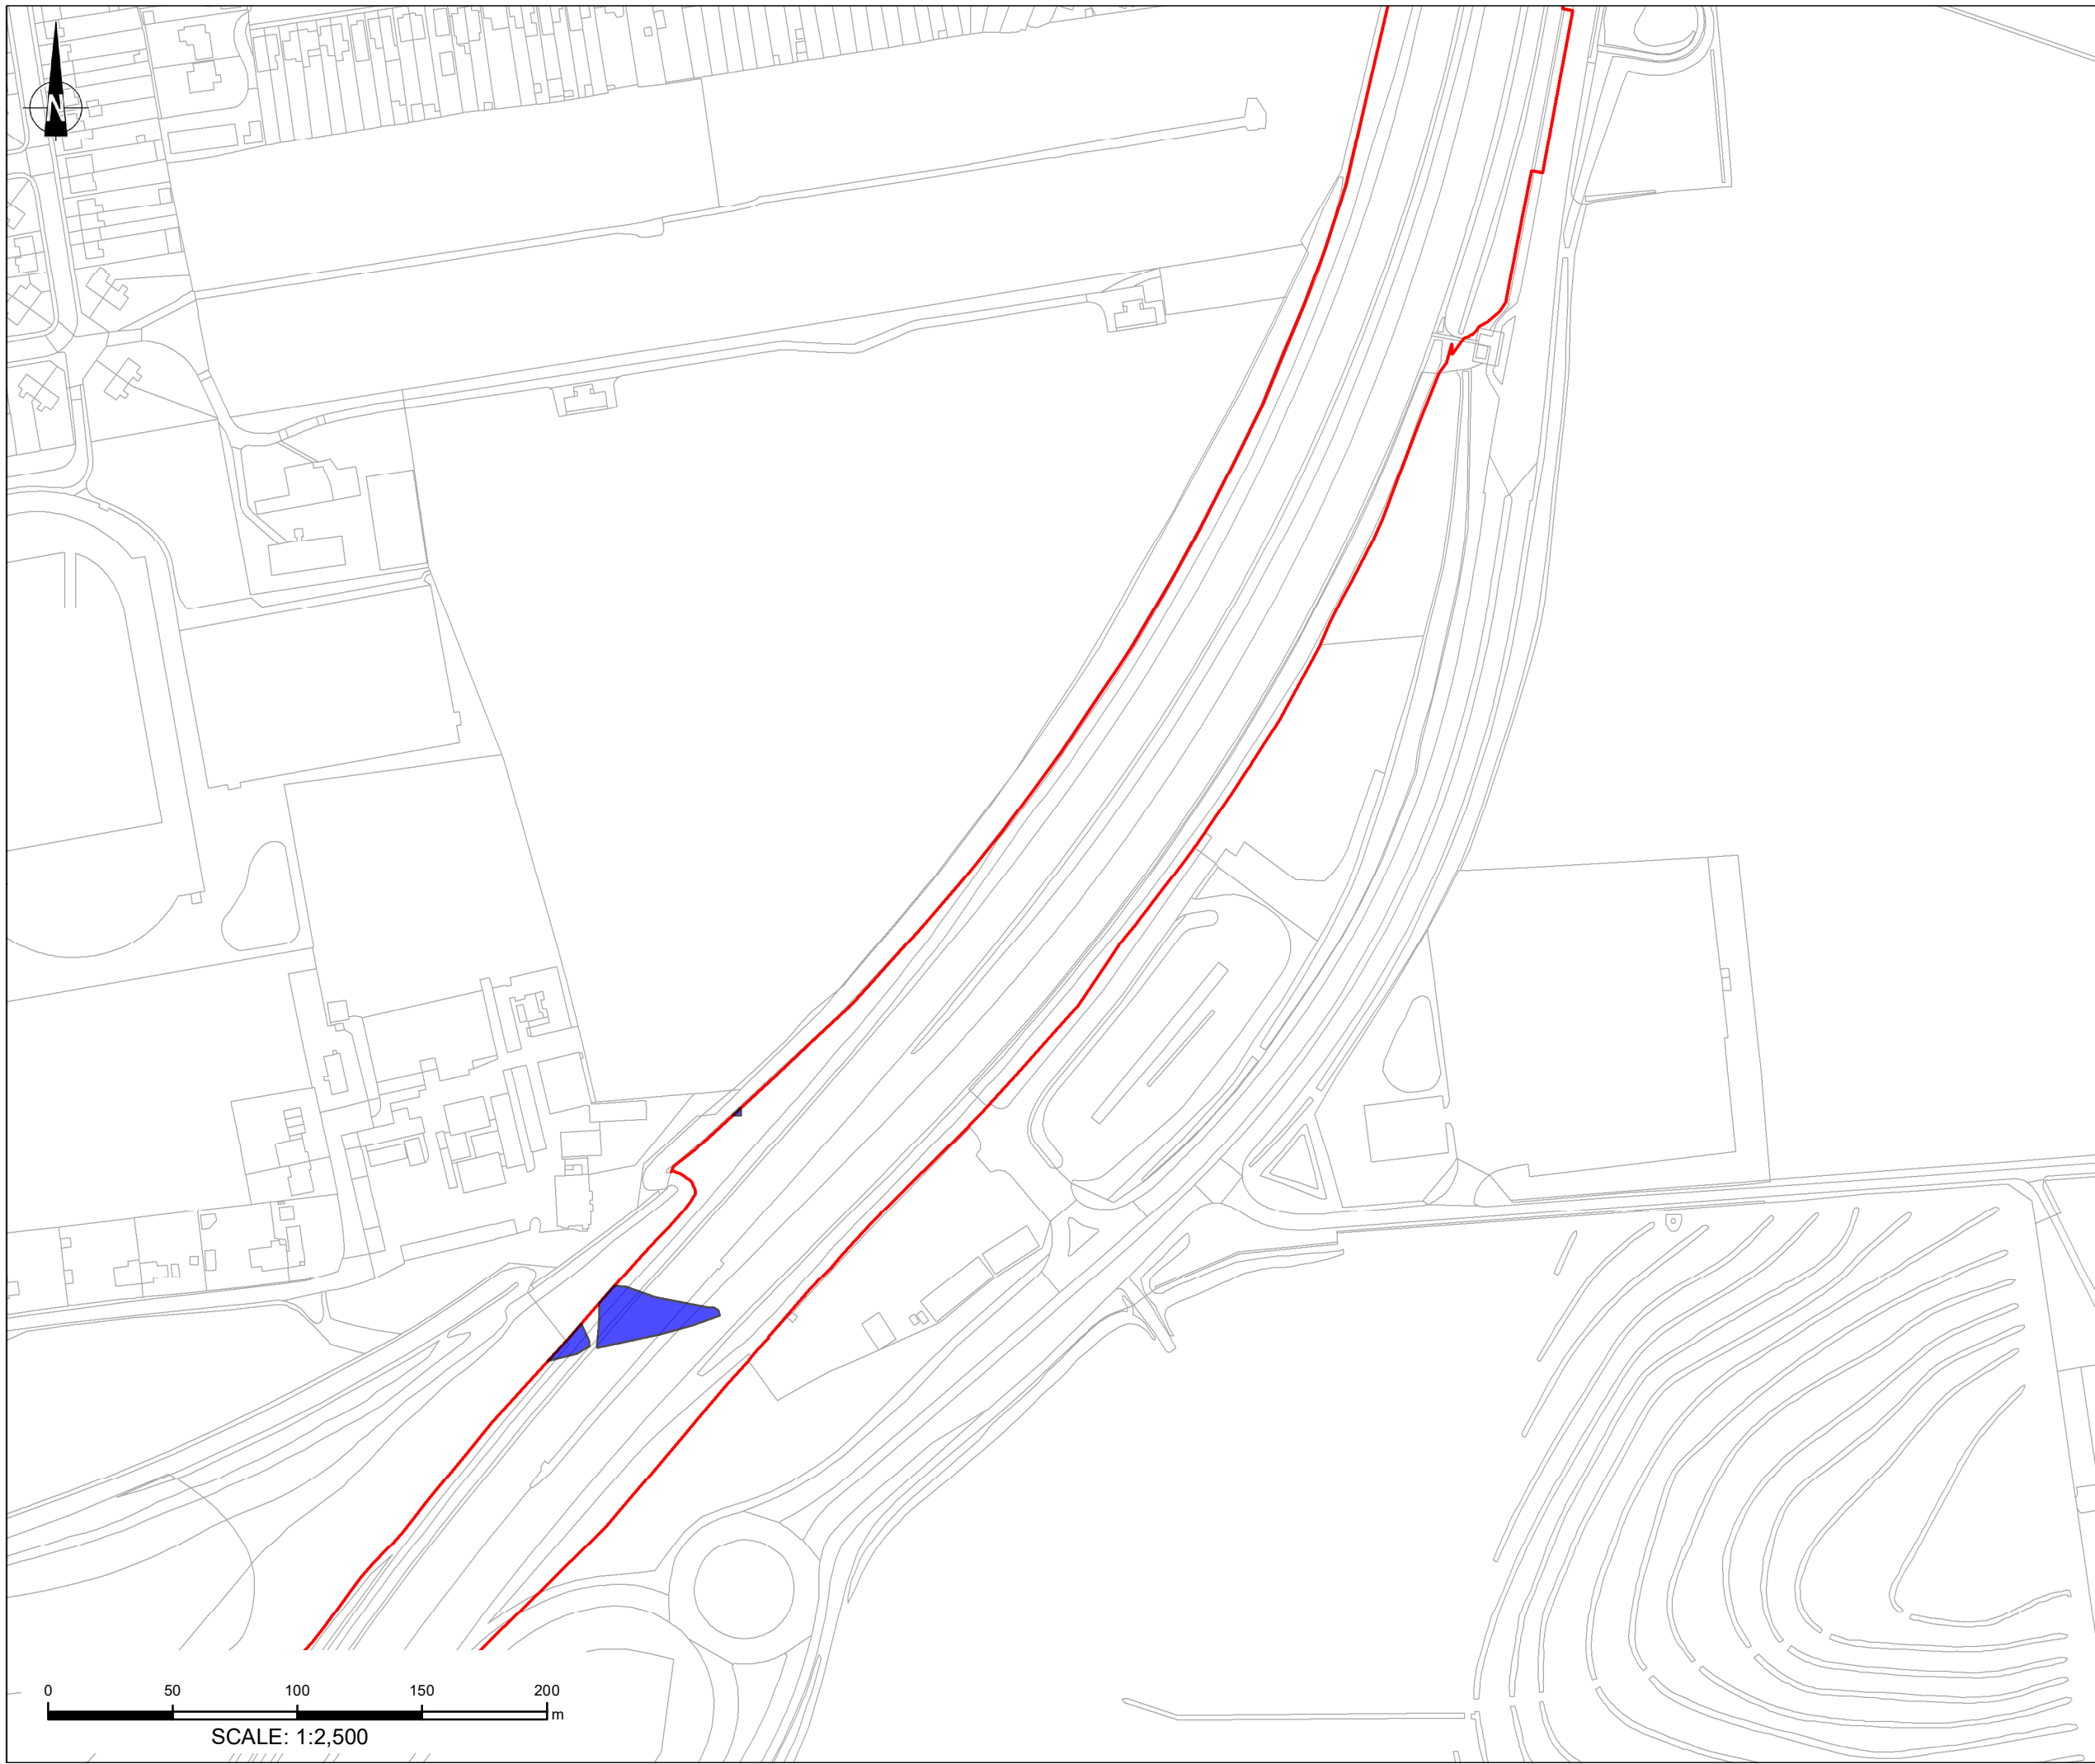

NOTES

Purpose of use
APPLICATION SUBMISSION

Development Consent Order Number / Document
TR010055/2.13


1. This drawing has been produced using GIS software, therefore all dimensions are shown in metres unless shown otherwise.

KEY TO SYMBOLS

- Application Boundary
- General Arrangement
- X X Hedgerows to be Removed
- W W Hedgerows to be Retained
- - Important Hedgerows to be Removed
- - Important Hedgerows to be Retained
- Tree Preservation Order (TPO): Trees no longer present but TPO still on the register
- Tree Preservation Order (TPO): Trees to be Removed
- Tree Preservation Order (TPO): Trees to be Retained

Important hedgerows are defined as having existed for 30 years or more, and satisfy at least one of the criteria listed in Part II of Schedule 1 of The Hedgerow Regulations, 1997.

© Crown copyright and database rights 2022. Use of this data is subject to terms and conditions. Ordnance Survey Licence 100030649. Contains OS data © Crown Copyright and database right 2020

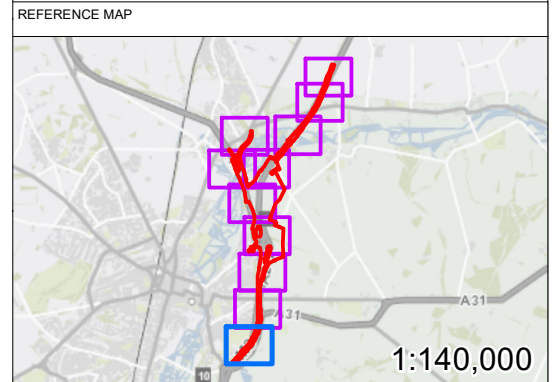

Rev.	Date	Description	Drawn	Chk'd	App'd
0	November 2022	APPLICATION SUBMISSION	TL	LW	AS

DESIGNER

CONTRACTOR

CLIENT

PROJECT TITLE

M3 JUNCTION 9 IMPROVEMENT SCHEME

PROJECT STAGE

PCF STAGE 3


DRAWING TITLE

2.13 - PROTECTED TREES AND HEDGEROWS TO BE REMOVED PLANS
APFP REGULATION 5(2)(o)
SHEET 8 OF 11
DOCUMENT REFERENCE 2.13

SUITABILITY

APPLICATION SUBMISSION

SHEET SIZE A3	SCALE 1:2,500	STATUS Rev 0
DRAWING NUMBER HE551511-VFK-LSI-X_XXXX_XX-DR-ZL-9007		

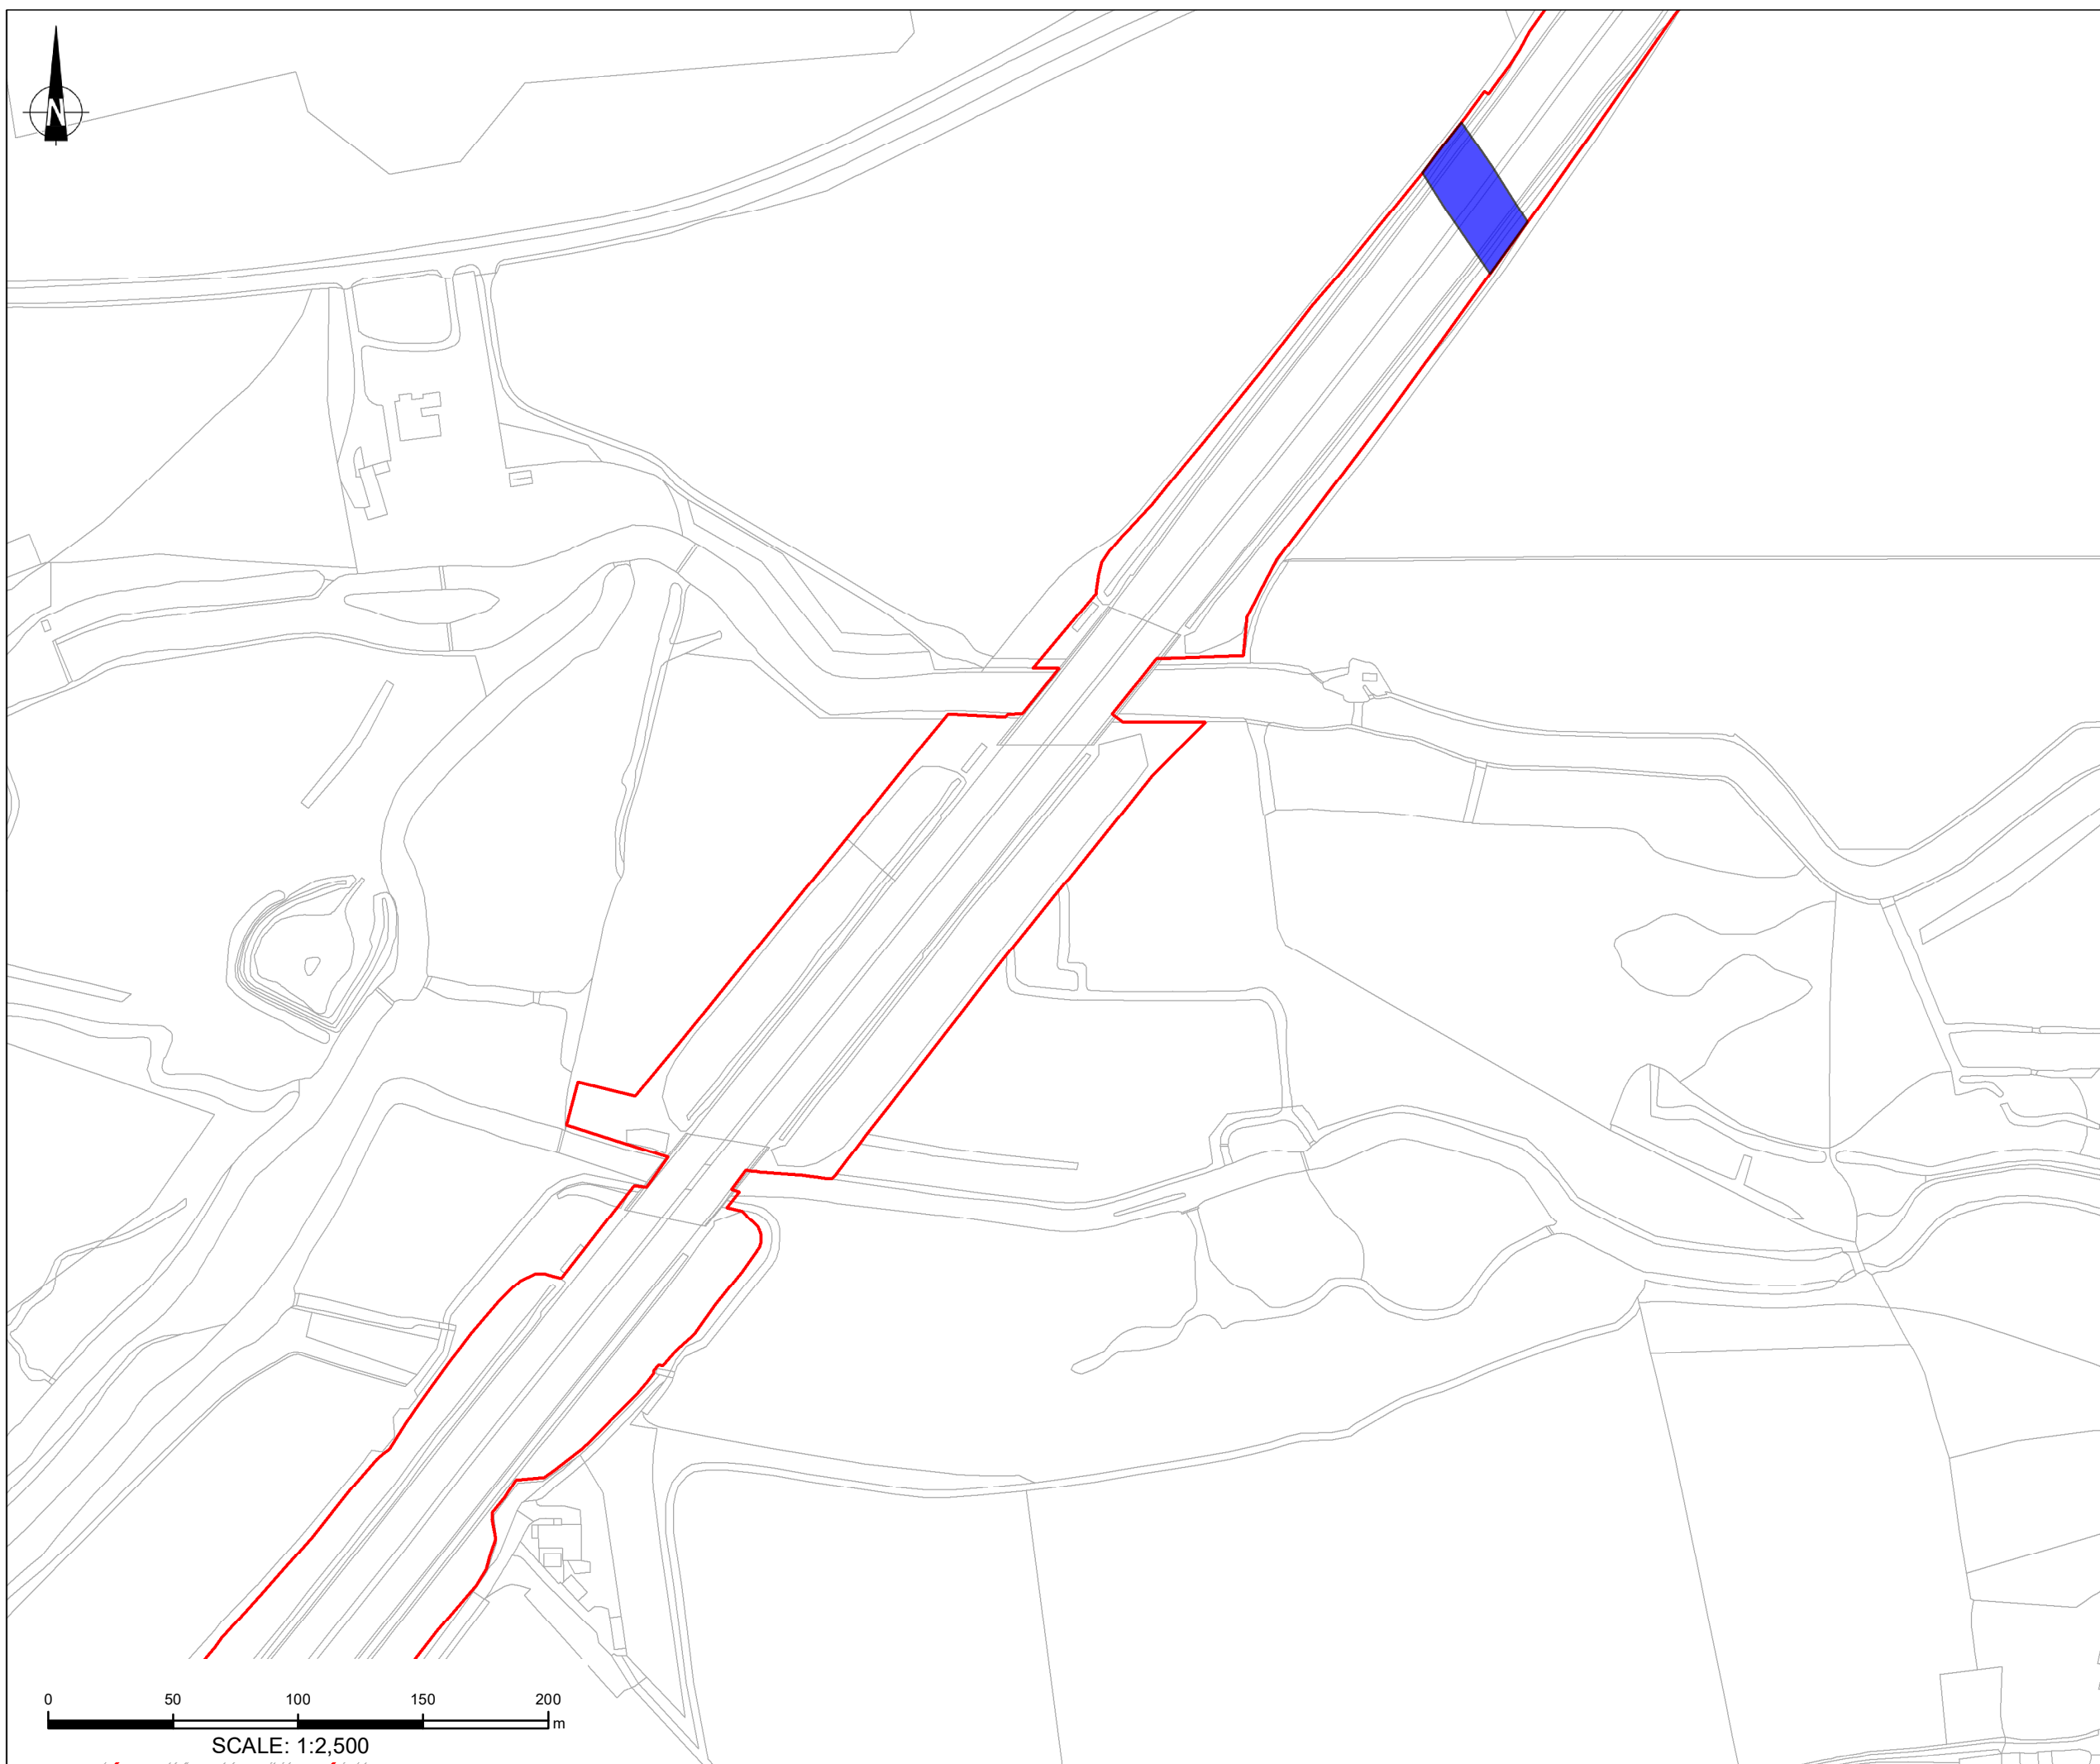

NOTES

Purpose of use
APPLICATION SUBMISSION

Development Consent Order Number / Document
TR010055/2.13


1. This drawing has been produced using GIS software, therefore all dimensions are shown in metres unless shown otherwise.

KEY TO SYMBOLS

- Application Boundary
- General Arrangement
- X X Hedgerows to be Removed
- W W Hedgerows to be Retained
- - Important Hedgerows to be Removed
- - Important Hedgerows to be Retained
- Tree Preservation Order (TPO): Trees no longer present but TPO still on the register
- Tree Preservation Order (TPO): Trees to be Removed
- Tree Preservation Order (TPO): Trees to be Retained

Important hedgerows are defined as having existed for 30 years or more, and satisfy at least one of the criteria listed in Part II of Schedule 1 of The Hedgerow Regulations, 1997.

© Crown copyright and database rights 2022. Use of this data is subject to terms and conditions. Ordnance Survey Licence 100030649. Contains OS data © Crown Copyright and database right 2020

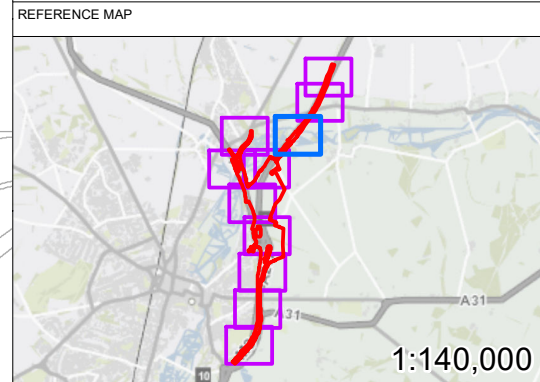

Rev.	Date	Description	Drawn	Chk'd	App'd
0	November 2022	APPLICATION SUBMISSION	TL	LW	AS

DESIGNER

Stantec

CONTRACTOR

VolkerFitzpatrick

CLIENT

national highways

PROJECT TITLE

M3 JUNCTION 9 IMPROVEMENT SCHEME

PROJECT STAGE

PCF STAGE 3


DRAWING TITLE


2.13 - PROTECTED TREES AND HEDGEROWS TO BE REMOVED PLANS
APFP REGULATION 5(2)(o)
SHEET 9 OF 11
DOCUMENT REFERENCE 2.13

SUITABILITY

APPLICATION SUBMISSION

SHEET SIZE A3	SCALE 1:2,500	STATUS Rev 0
DRAWING NUMBER HE551511-VFK-LSI-X_XXXX_XX-DR-ZL-9008		

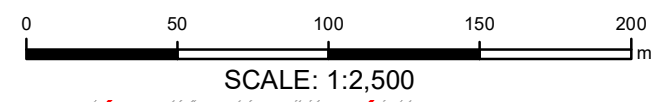

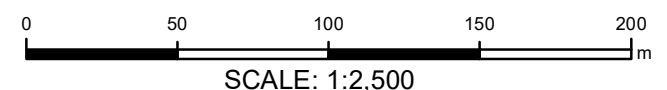

SCALE: 1:2,500

NOTES

Purpose of use
APPLICATION SUBMISSION

Development Consent Order Number / Document
TR010055/2.13

1. This drawing has been produced using GIS software, therefore all dimensions are shown in metres unless shown otherwise.

KEY TO SYMBOLS

- Application Boundary
- General Arrangement
- X X Hedgerows to be Removed
- W W Hedgerows to be Retained
- - Important Hedgerows to be Removed
- - Important Hedgerows to be Retained
- Tree Preservation Order (TPO): Trees no longer present, but TPO still on the register
- Tree Preservation Order (TPO): Trees to be Removed
- Tree Preservation Order (TPO): Trees to be Retained

Important hedgerows are defined as having existed for 30 years or more, and satisfy at least one of the criteria listed in Part II of Schedule 1 of The Hedgerow Regulations, 1997.

© Crown copyright and database rights 2022. Use of this data is subject to terms and conditions. Ordnance Survey Licence 100030649. Contains OS data © Crown Copyright and database right 2020

REFERENCE MAP

1:140,000

Rev.	Date	Description	Drawn	Chk'd	App'd
0	November 2022	APPLICATION SUBMISSION	TL	LW	AS

DESIGNER

CONTRACTOR

CLIENT

PROJECT TITLE

M3 JUNCTION 9 IMPROVEMENT SCHEME

PROJECT STAGE

PCF STAGE 3

DRAWING TITLE

2.13 - PROTECTED TREES AND HEDGEROWS TO BE REMOVED PLANS
APFP REGULATION 5(2)(o)
SHEET 10 OF 11
DOCUMENT REFERENCE 2.13


SUITABILITY

APPLICATION SUBMISSION

SHEET SIZE A3	SCALE 1:2,500	STATUS Rev 0
-------------------------	-------------------------	------------------------

DRAWING NUMBER

HE551511-VFK-LSI-X_XXXX_XX-DR-ZL-9009

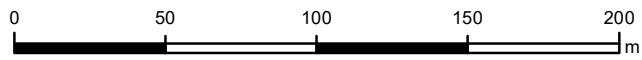

SCALE: 1:2,500

NOTES

Purpose of use
APPLICATION SUBMISSION

Development Consent Order Number / Document
TR010055/2.13

1. This drawing has been produced using GIS software, therefore all dimensions are shown in metres unless shown otherwise.


KEY TO SYMBOLS

- Application Boundary
- General Arrangement
- X X Hedgerows to be Removed
- W W Hedgerows to be Retained
- - Important Hedgerows to be Removed
- - Important Hedgerows to be Retained
- Tree Preservation Order (TPO): Trees no longer present, but TPO still on the register
- Tree Preservation Order (TPO): Trees to be Removed
- Tree Preservation Order (TPO): Trees to be Retained

Important hedgerows are defined as having existed for 30 years or more, and satisfy at least one of the criteria listed in Part II of Schedule 1 of The Hedgerow Regulations, 1997.

© Crown copyright and database rights 2022. Use of this data is subject to terms and conditions. Ordnance Survey Licence 100030649. Contains OS data © Crown Copyright and database right 2020

REFERENCE MAP

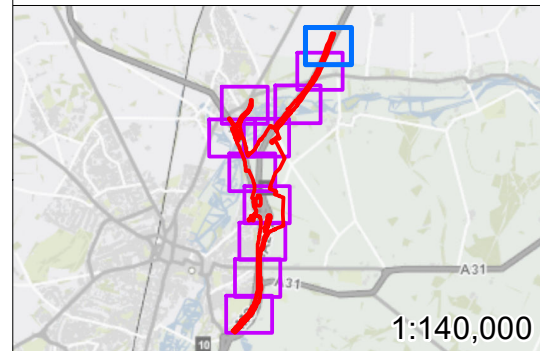

0	November 2022	APPLICATION SUBMISSION	TL	LW	AS				
Rev.	Date	Description	Drawn	Chk'd	App'd				

DESIGNER
 Stantec

CONTRACTOR
 VolkerFitzpatrick

CLIENT
 national highways

PROJECT TITLE
M3 JUNCTION 9 IMPROVEMENT SCHEME

PROJECT STAGE
PCF STAGE 3

DRAWING TITLE
2.13 - PROTECTED TREES AND HEDGEROWS TO BE REMOVED PLANS
APFP REGULATION 5(2)(o)
SHEET 11 OF 11
DOCUMENT REFERENCE 2.13

SUITABILITY
APPLICATION SUBMISSION

SHEET SIZE A3	SCALE 1:2,500	STATUS Rev 0
-------------------------	-------------------------	------------------------

DRAWING NUMBER
HE551511-VFK-LSI-X_XXXX_XX-DR-ZL-9010