

M3 Junction 9 Improvement

Scheme Number: TR010055

6.2 Environmental Statement Chapter 13 Road Drainage and the Water Environment - Figures


APFP Regulation 5(2)(a) & 5(2)(l)

Planning Act 2008

**Infrastructure Planning (Applications: Prescribed Forms and
Procedure) Regulations 2009**

Volume 6

November 2022

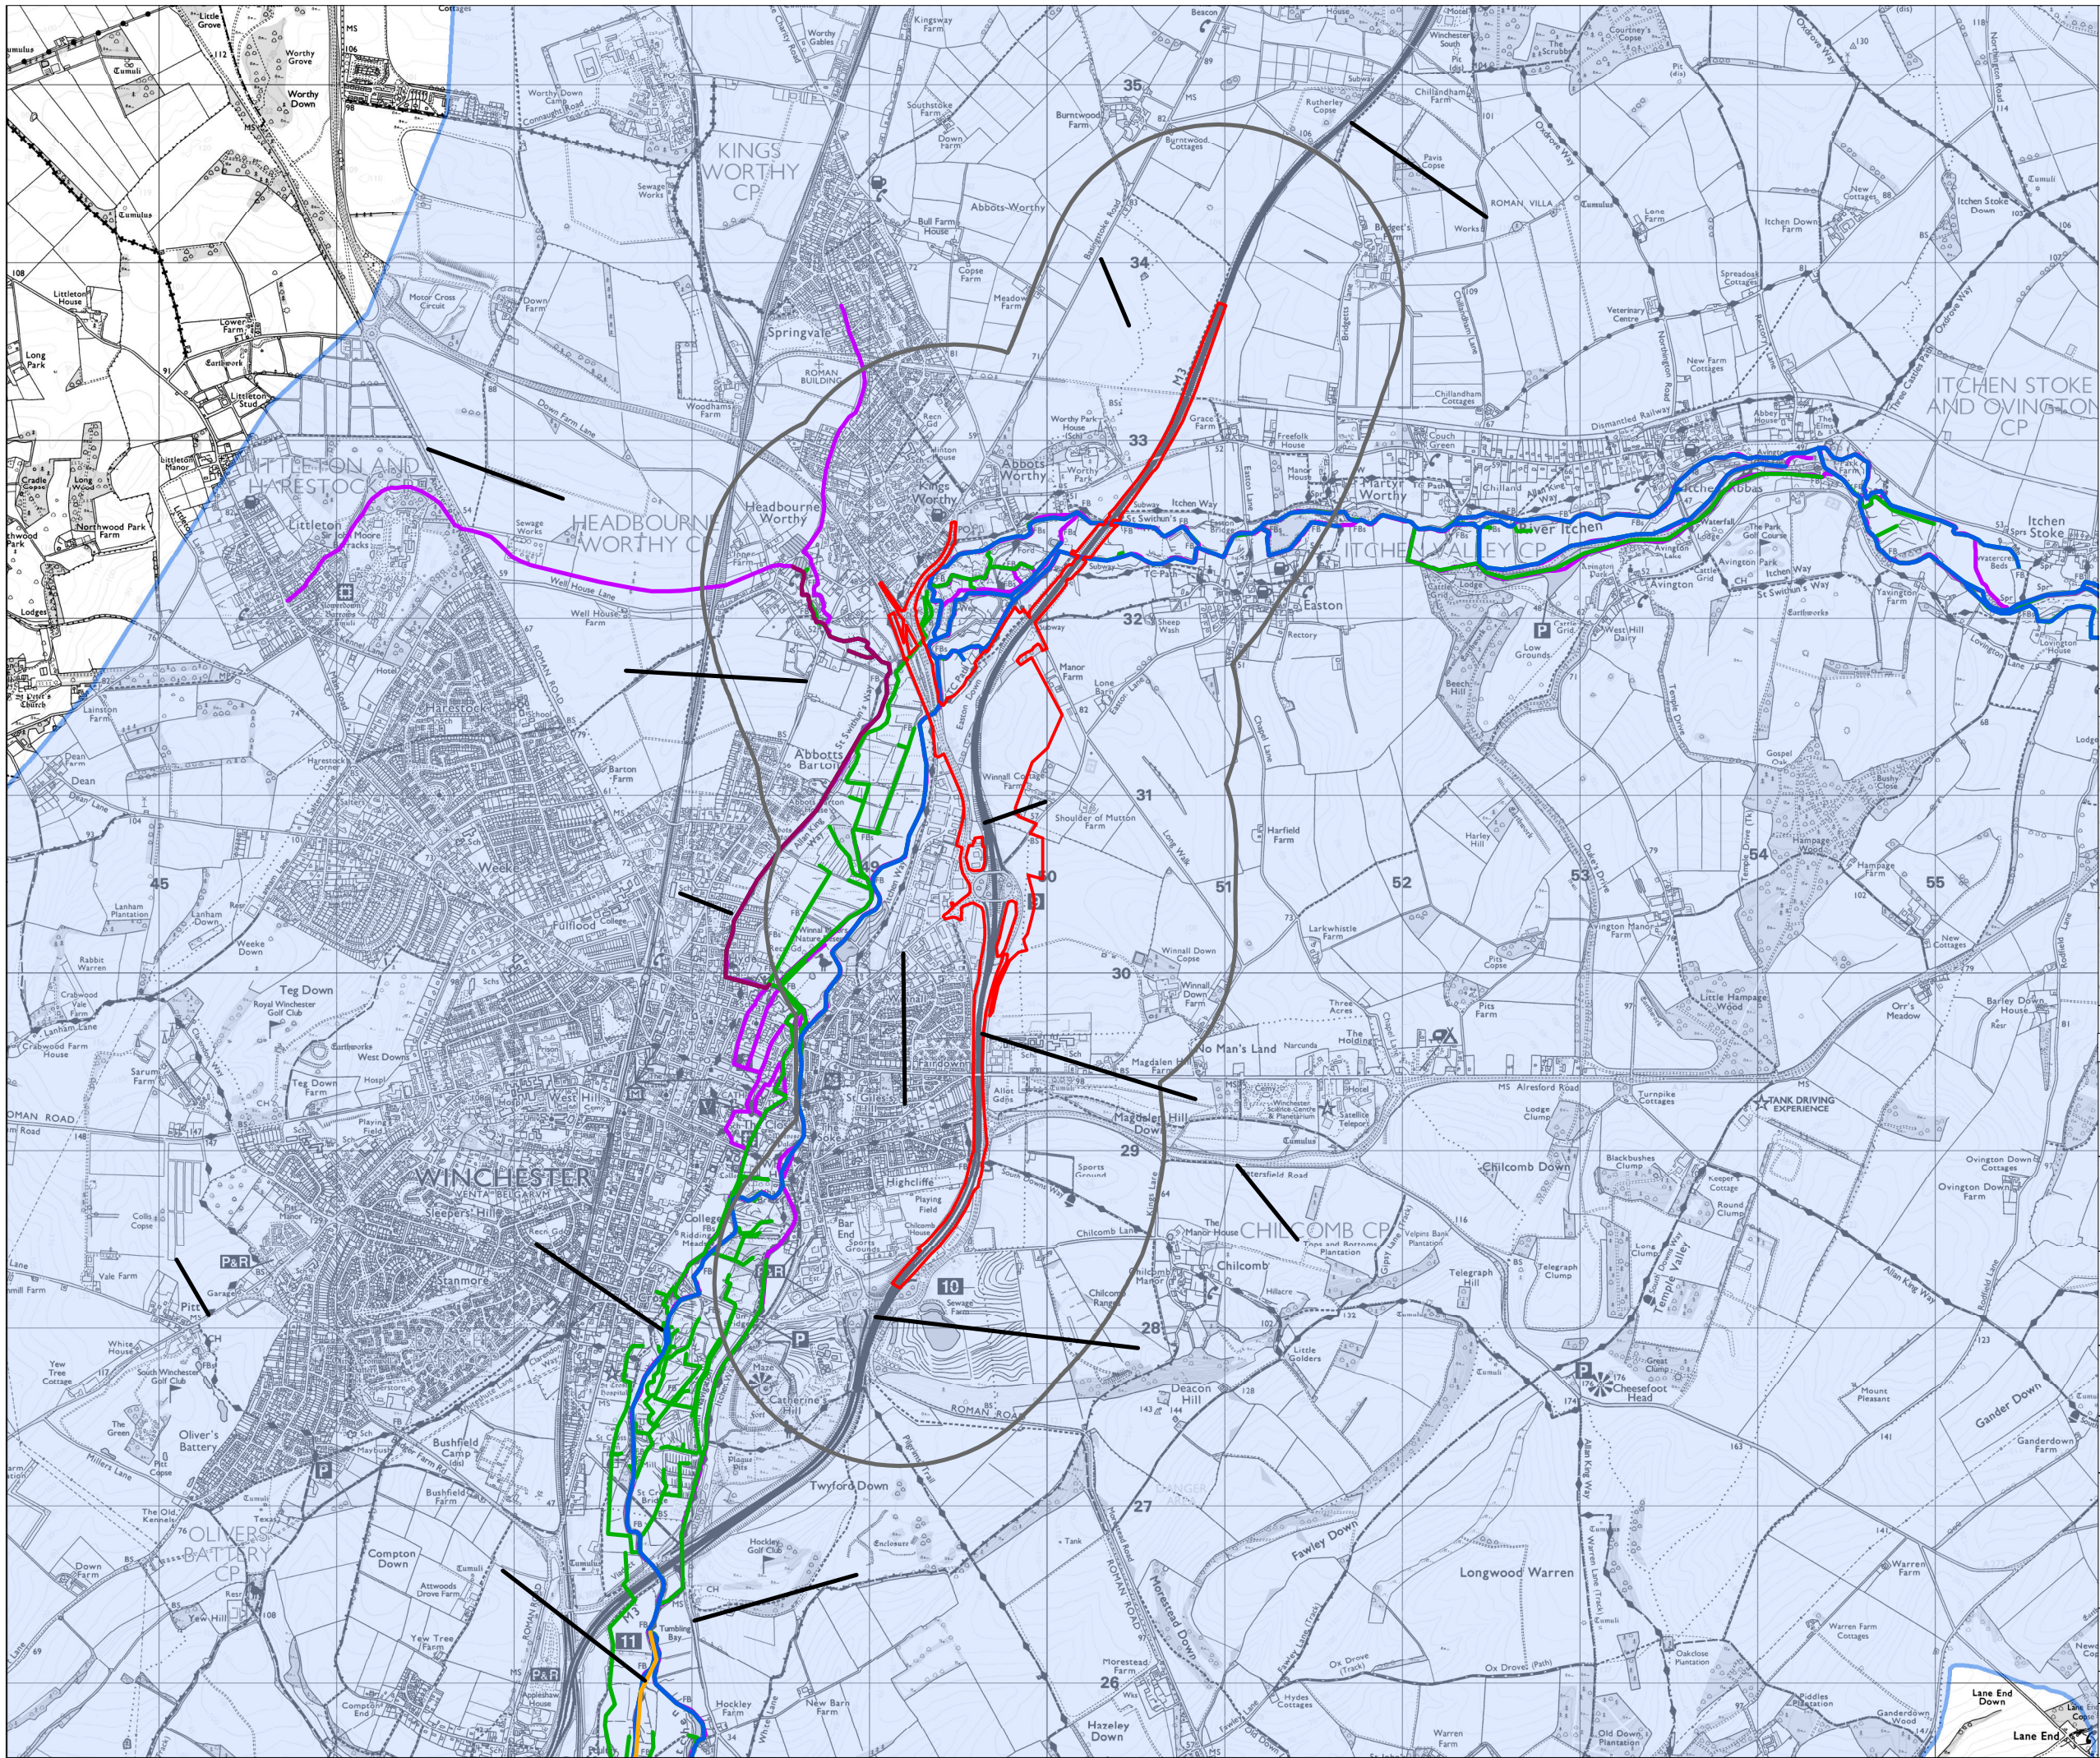

NOTES
 1. This drawing has been produced using GIS software, therefore all dimensions are shown in metres unless shown otherwise.

- Application Boundary
- Study Area 1km Buffer
- River Itchen
- Nuns Walk Stream
- River Itchen Navigation Canal
- Ordinary Watercourses
- Main Rivers
- River Itchen Chalk Groundwater Body

© Crown copyright and database rights 2022. Use of this data is

REFERENCE MAP



REV	DATE	REVISION NOTE	ORIG	CHK'D	APP'D
0	November 2022	APPLICATION SUBMISSION	TL	SK	AS

DESIGNER



CONTRACTOR



CLIENT



PROJECT TITLE
M3 JUNCTION 9 IMPROVEMENT SCHEME

PROJECT STAGE
PCF STAGE 3

DRAWING TITLE
FIGURE 13.1 - ROAD DRAINAGE AND THE WATER ENVIRONMENT: STUDY AREA AND RECEPTORS
 APFP REGULATION 5(2)(a)&(l)
 DOCUMENT REFERENCE 6.2

SUITABILITY
APPLICATION SUBMISSION

SHEET SIZE: A3 SCALE: 1:35,000 STATUS: REV 0

DRAWING NUMBER
 HE551511-VFK-EWE-X_XXXX_XX-DR-LE-0001