

# **M3 Junction 9 Improvement**

**Scheme Number: TR010055**

## **6.2 Environmental Statement Chapter 14 Climate - Figures**

**APFP Regulation 5(2)(a)**


**Planning Act 2008**

**Infrastructure Planning (Applications: Prescribed Forms and  
Procedure) Regulations 2009**

**Volume 6**

**November 2022**



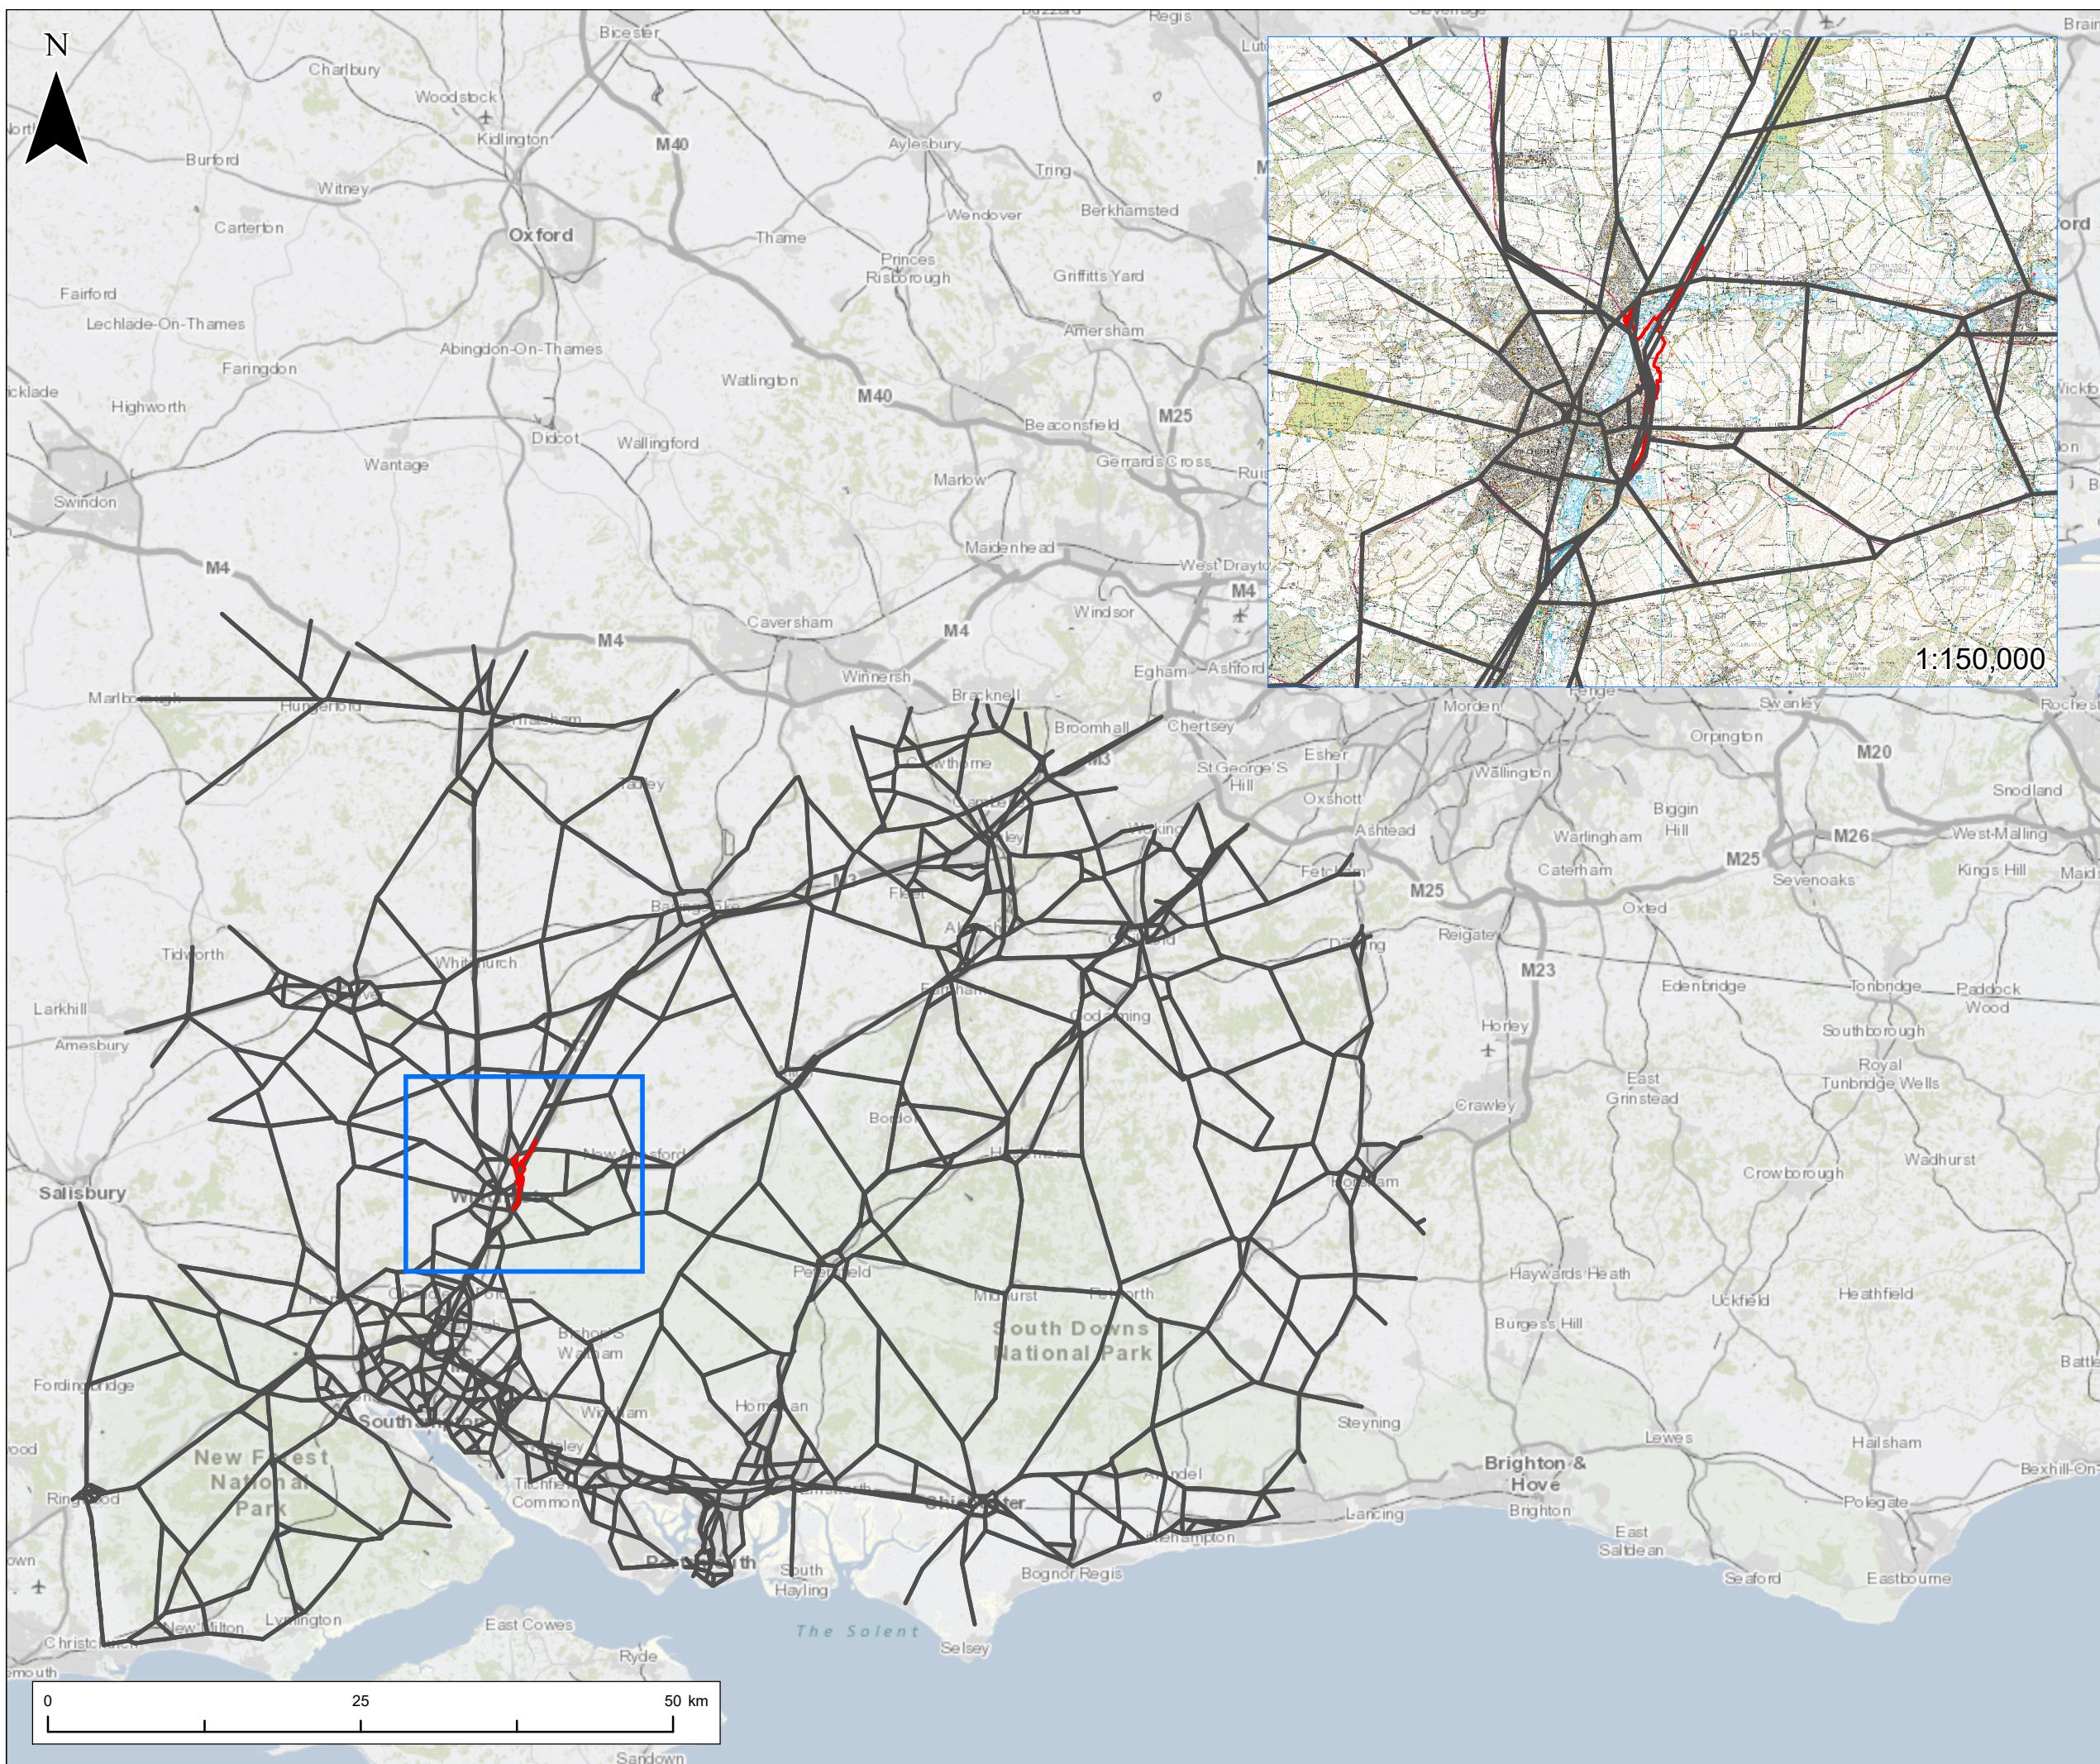

**NOTES**  
 1. This drawing has been produced using GIS software, therefore all dimensions are shown in meters unless shown otherwise.

**Legend**

- Application Boundary
- SATURN Strategic Model

© Crown copyright and database rights 2020. Use of this data is subject to terms and conditions. Ordnance Survey Licence 100030649.

REV	DATE	REVISION NOTE	ORIG	CHK'D	APP'D
0	November 2022	APPLICATION SUBMISSION	TL	RD	AS

DESIGNER



CONTRACTOR



CLIENT



PROJECT TITLE  
**M3 JUNCTION 9 IMPROVEMENT SCHEME**

PROJECT STAGE  
**PCF STAGE 3**

DRAWING TITLE  
**FIGURE 14.1 - CLIMATE CHANGE: ROAD NETWORK**  
 APFP REGULATIONS 5(2)(a)  
 DOCUMENT REFERENCE 6.2

SUITABILITY  
**APPLICATION SUBMISSION**

SHEET SIZE: A3 | SCALE: 1:500,000 | STATUS: REV 0

DRAWING NUMBER  
 HE551511-VFK- EGN-X\_XXXX\_XX-TN-LE-0021

