

M3 Junction 9 Improvement

Scheme Number: TR010055

6.2 Environmental Statement Chapter 13 Road Drainage and the Water Environment - Figures (Rev 1)


APFP Regulation 5(2)(a) & 5(2)(l)

Planning Act 2008

**Infrastructure Planning (Applications: Prescribed Forms and
Procedure) Regulations 2009**

Volume 6

15 June 2023

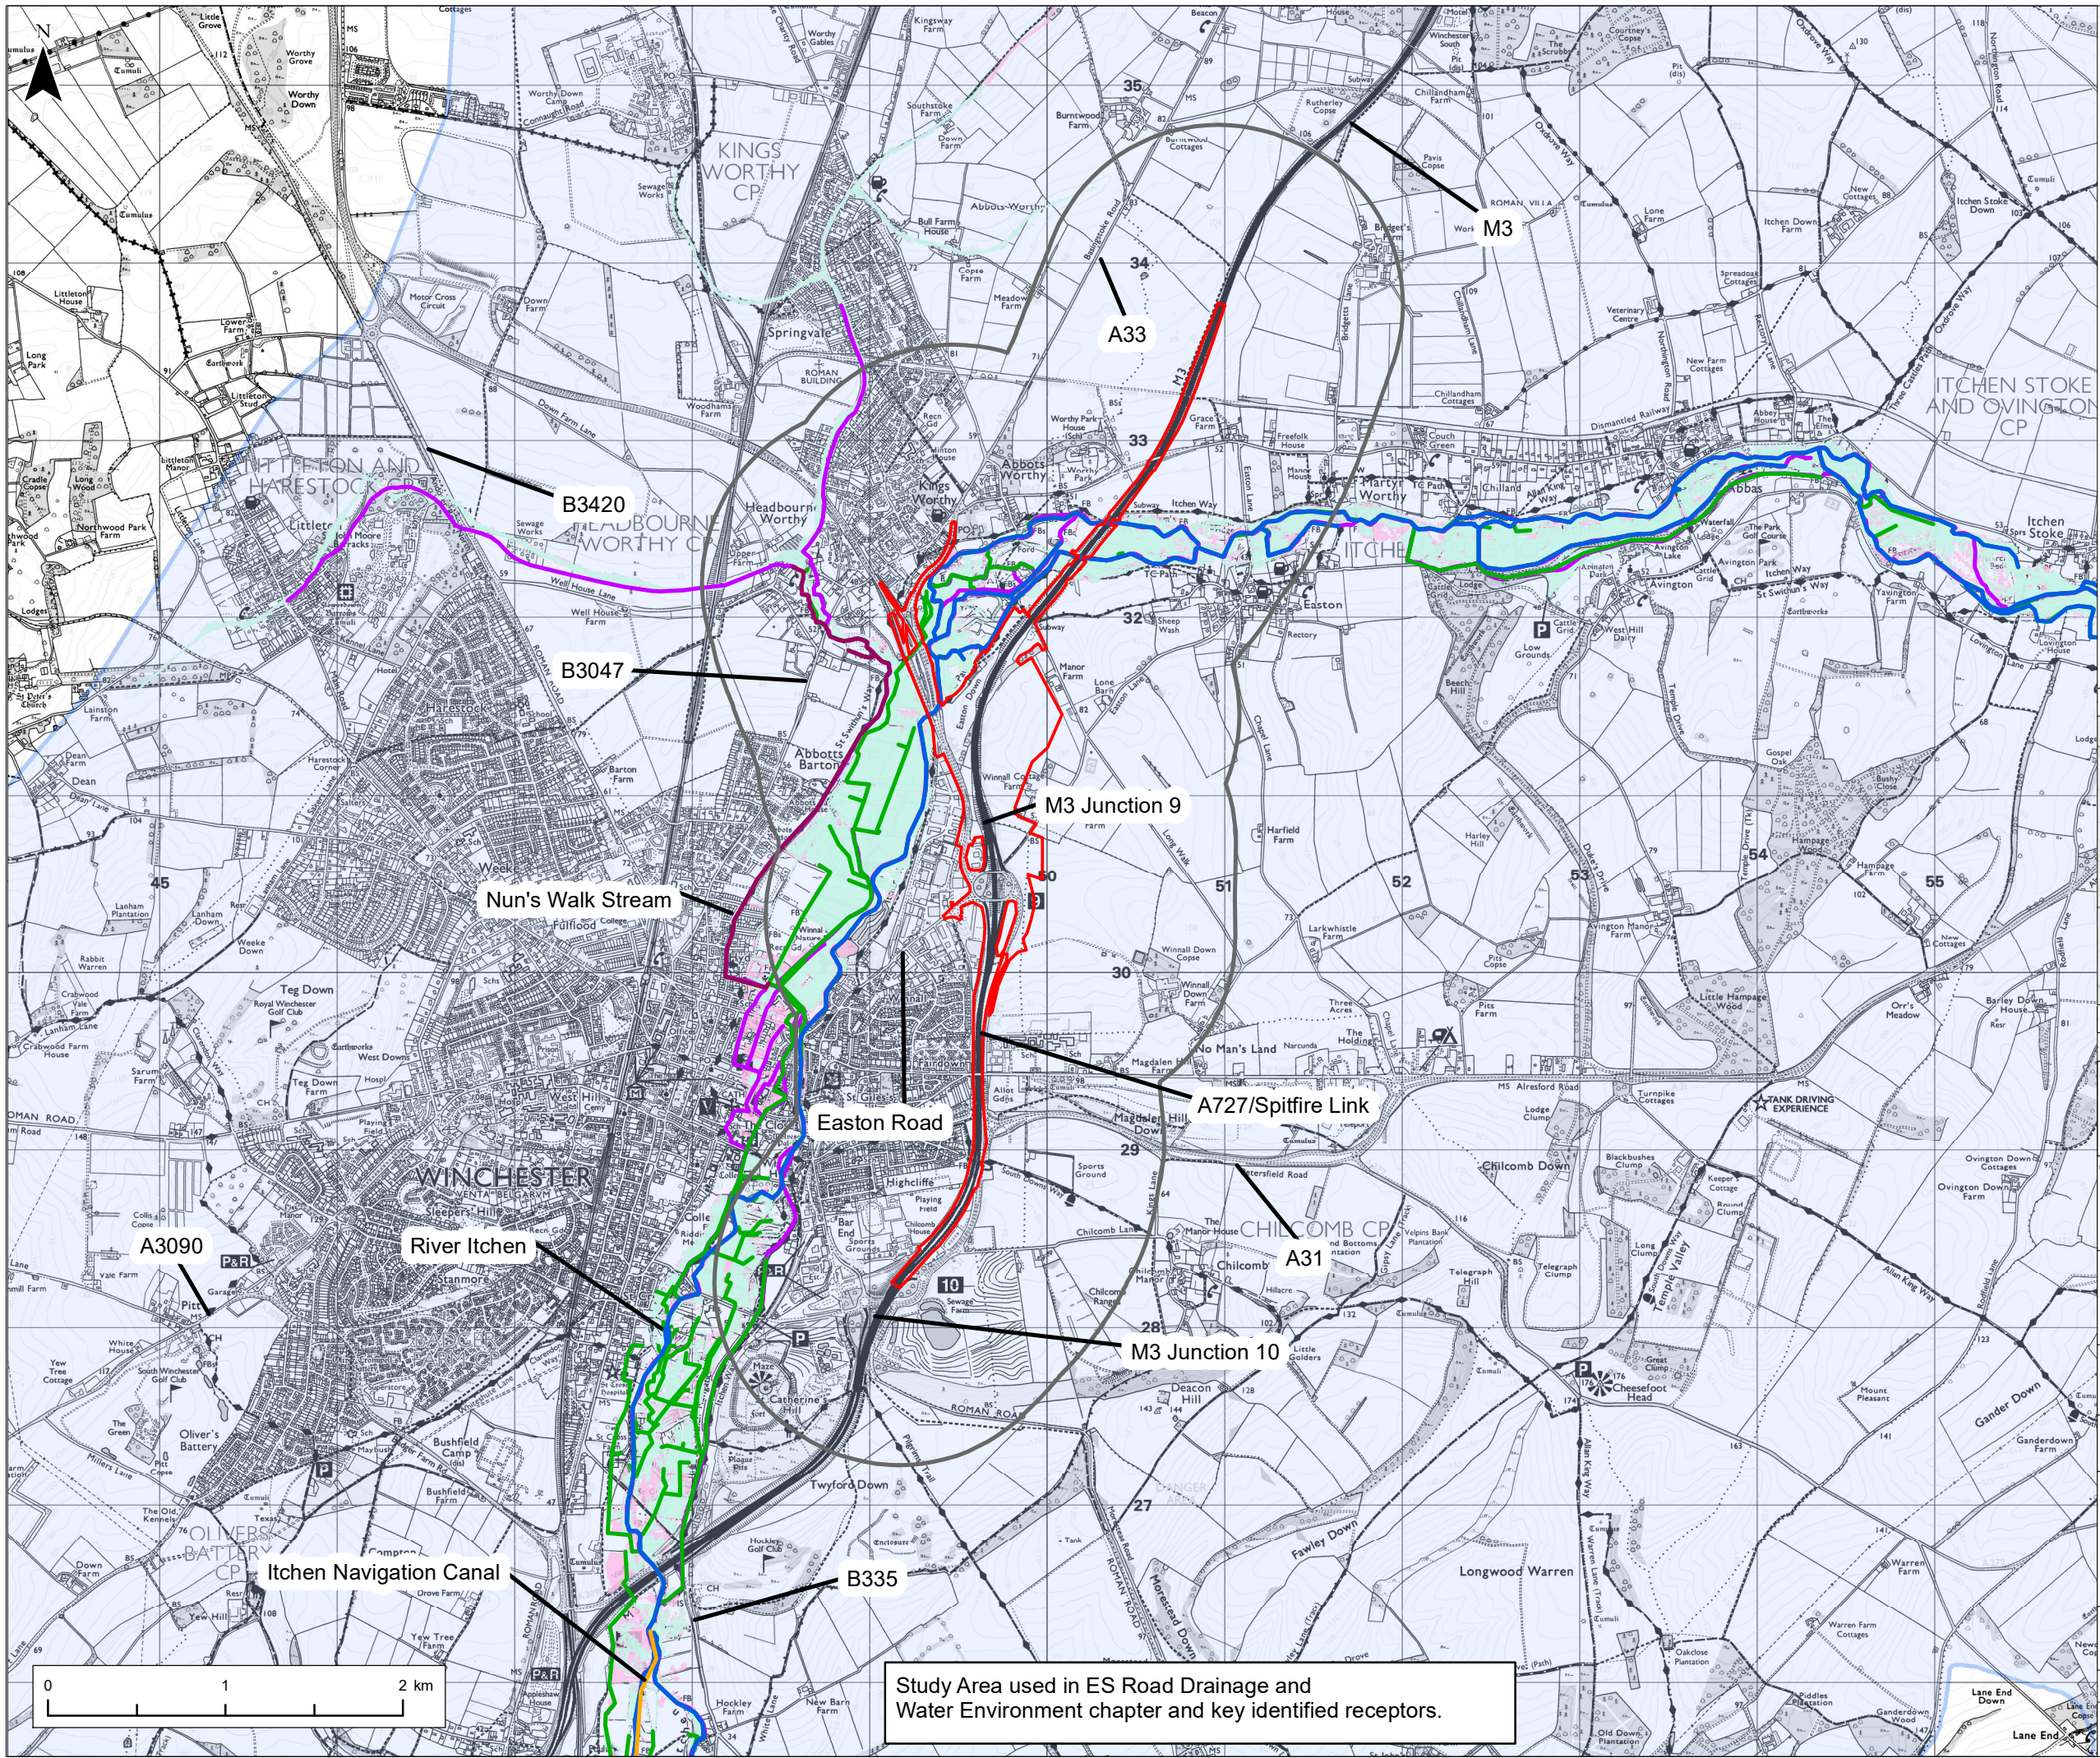


Study Area used in ES Road Drainage and Water Environment chapter and key identified receptors.

NOTES
1. This drawing has been produced using GIS software, therefore all dimensions are shown in metres unless shown otherwise.

- Application Boundary
- Study Area 1km Buffer
- River Itchen
- Nuns Walk Stream
- River Itchen Navigation Canal
- Ordinary Watercourses
- Main Rivers
- Flood Zone 2
- Flood Zone 3
- River Itchen Chalk Groundwater Body

© Crown copyright and database rights 2023. Use of this data is subject to terms and conditions. Ordnance Survey Licence 100030649.
Contains public sector information licensed under the Open Government Licence v3.0.
Contains Environment Agency information © Environment Agency and/or database right.
Contains OS data © Crown Copyright and database right 2020

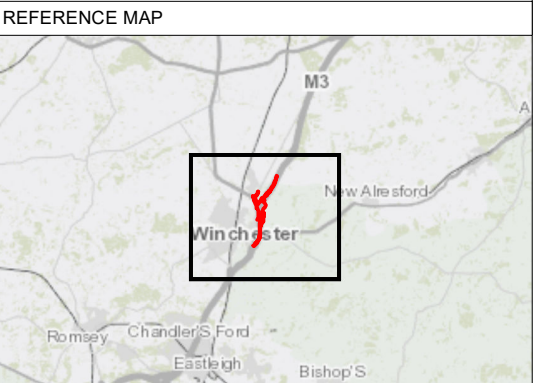

REV	DATE	REVISION NOTE	ORIG	CHK'D	APP'D
1	June 2023	ADDED FLOOD ZONES	TL	SK	SB

DESIGNER

CONTRACTOR

CLIENT

PROJECT TITLE
M3 JUNCTION 9 IMPROVEMENT SCHEME

PROJECT STAGE
PCF STAGE 3

DRAWING TITLE
FIGURE 13.1 - ROAD DRAINAGE AND THE WATER ENVIRONMENT: STUDY AREA AND RECEPTORS
APFP REGULATION 5(2)(a)&(l)
DOCUMENT REFERENCE 6.2

SUITABILITY
APPLICATION SUBMISSION

SHEET SIZE: A3 SCALE: 1:35,000 STATUS: REV 1

DRAWING NUMBER
HE551511-VFK-EWE-X_XXXX_XX-DR-LE-0001