

FIGURE 8A
Tree Removal Plan &
LVI Viewpoints



PROJECT
 1261
 M3 Junction 9

CLIENT
 South Downs National Park

DATE
 March 2023


Legend

- 1 LVI Viewpoint
- 7 LVI Visualisation

Proposed Tree Retention/Removal

- Category A Retained
- Category B Retained
- Category C Retained
- Tree removal

Source: 6.3 ES Appendix 7.5 Tree Retention Plan

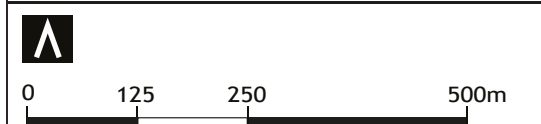

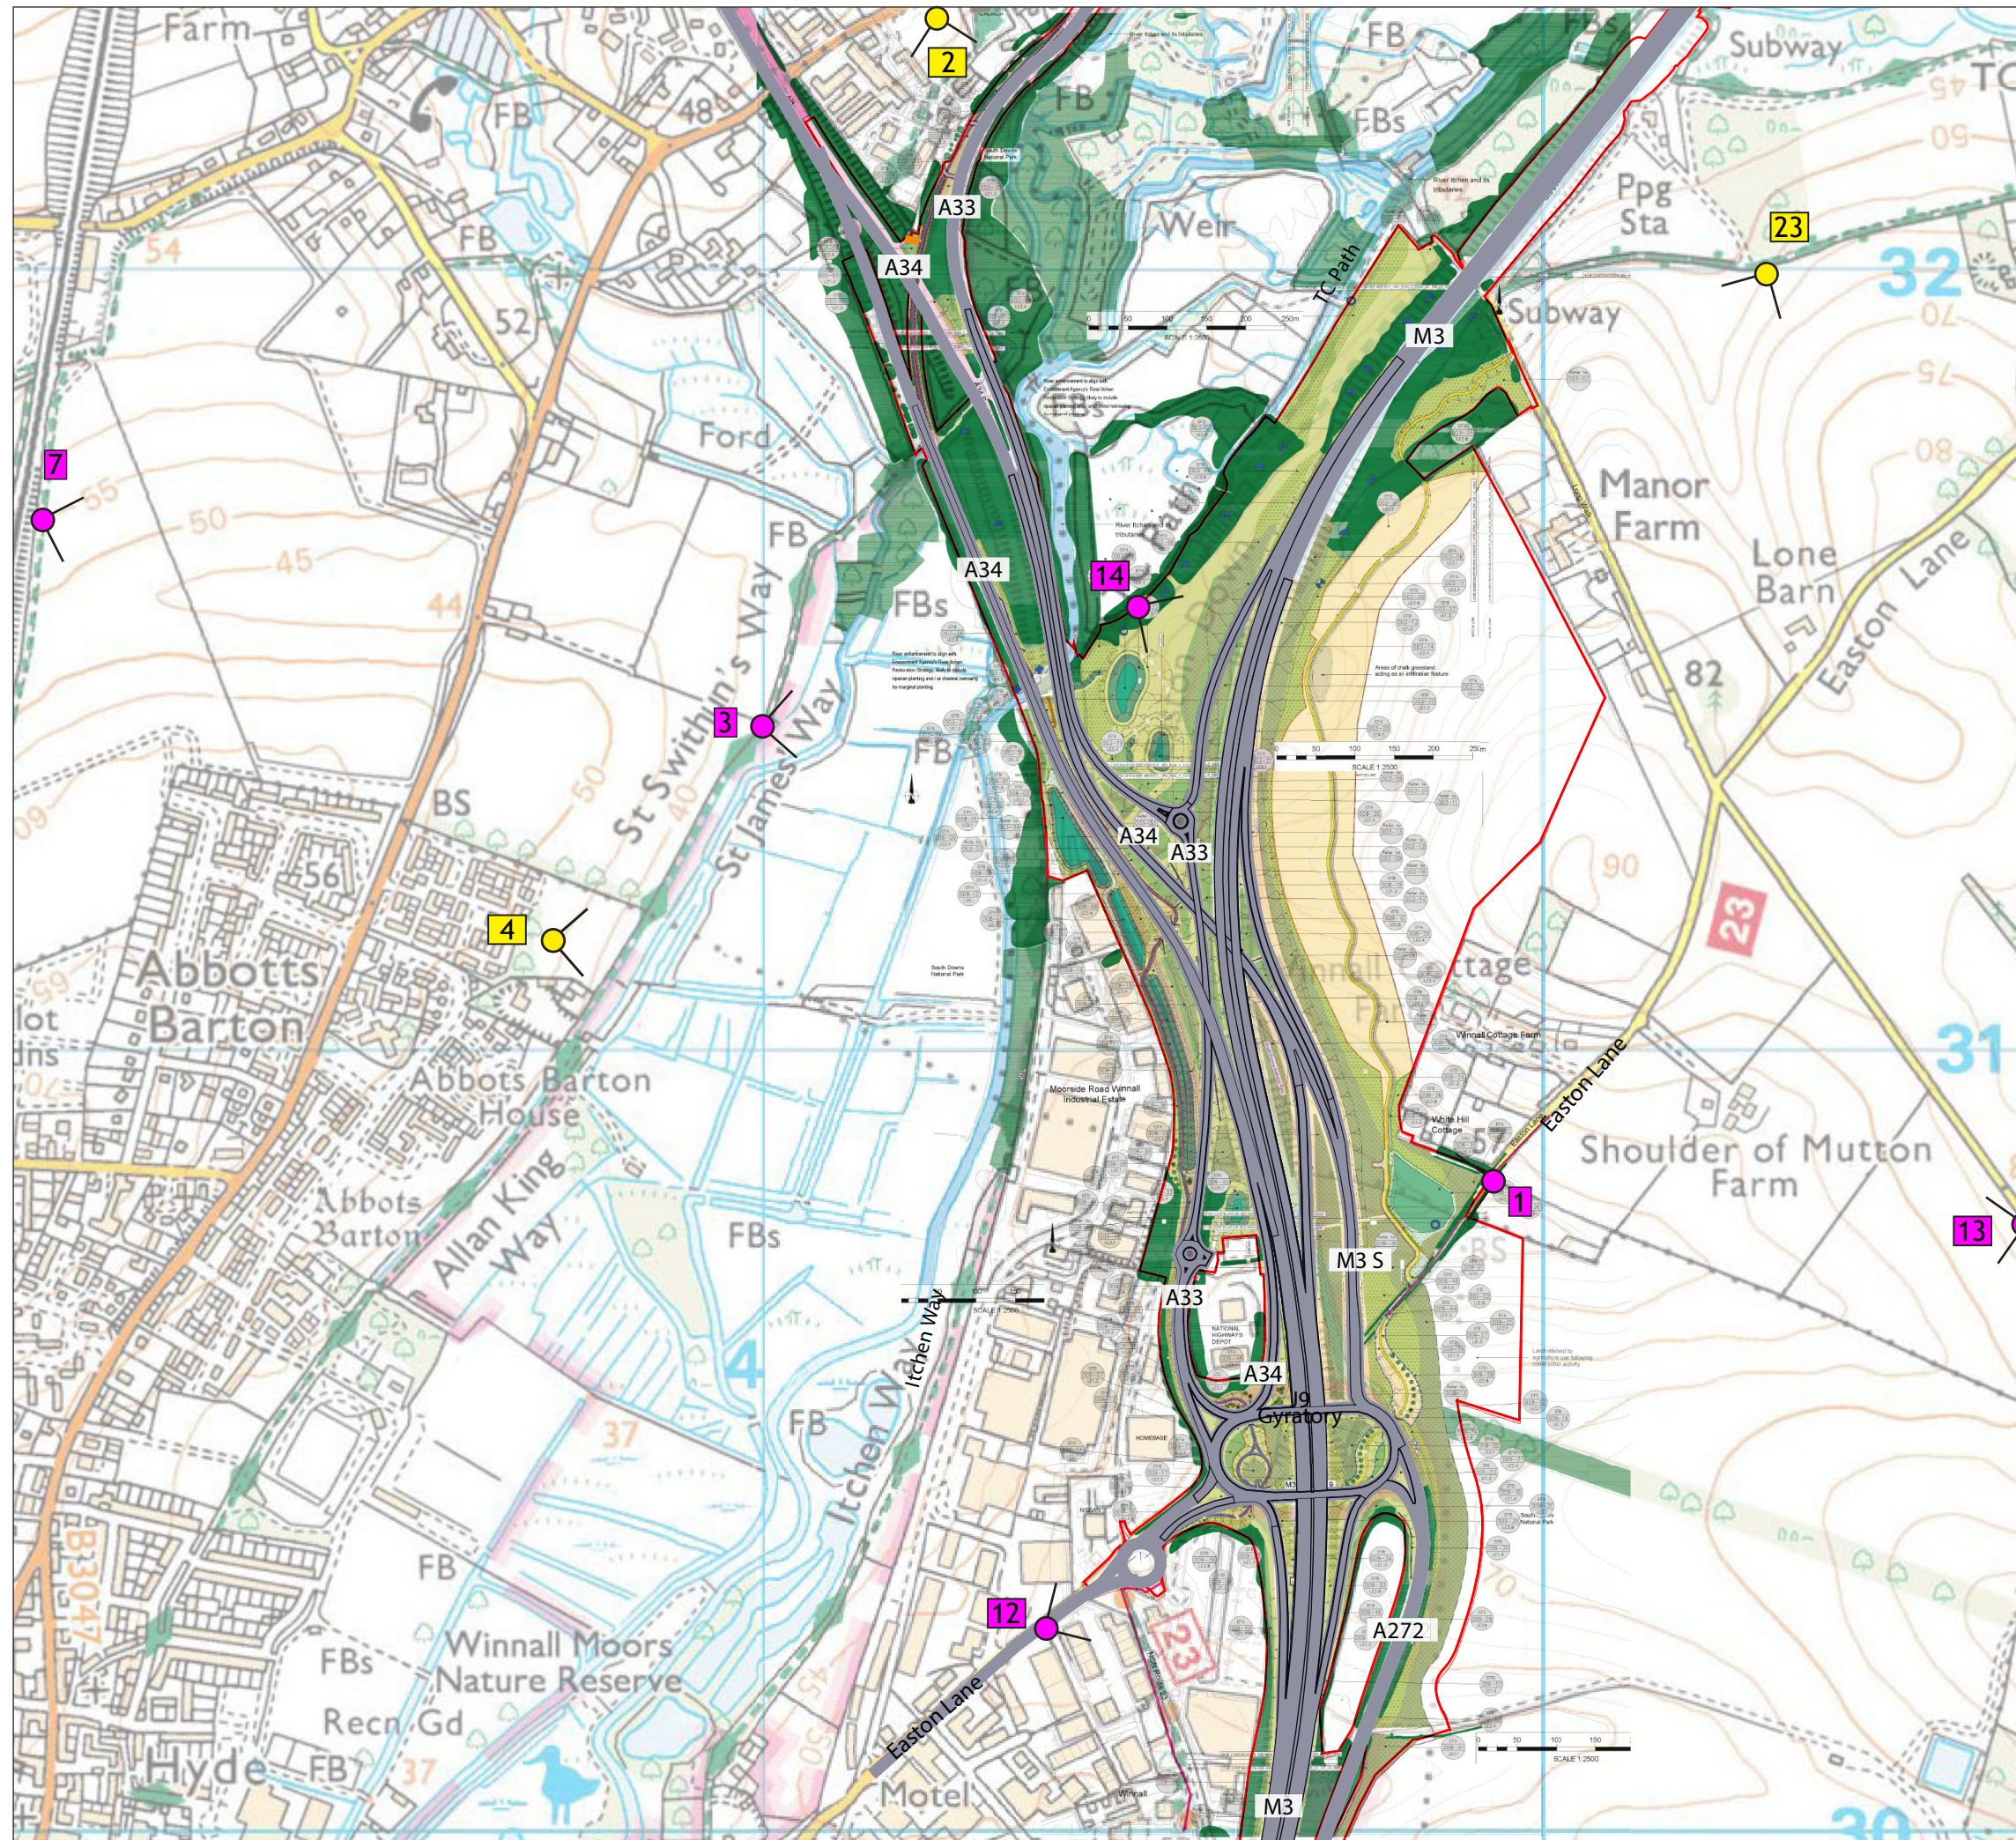


FIGURE 9A
Environmental Masterplan & LVIA Viewpoints



PROJECT
 1261
 M3 Junction 9

CLIENT
 South Downs National Park

DATE
 March 2023

Legend

Order Limits

1 LVIA Viewpoint

7 LVIA Visualisation

Environmental Masterplan

Proposed Landscape Elements:

Grassland (LE 1)

- LE1.1 Amenity Grass (EFK)
- LE1.3 Chalk Grassland
- LE1.3 Species Rich Grassland

Planting (LE 2)

- LE2.1 Woodland (Broadleaf)
- LE2.4 Linear Belts of Shrubs and Trees
- LE2.8 Native Scrub Planting

Hedgerows (LE 4)

- LE4.3: Native Species Hedgerow

Trees (LE 5)

- LE5.1: Individual Trees

Wetland Habitats (LE 6)

- LE6.1 Waterbodies and Associated Plants
- LE6.2 Banks and Ditches
- LE6.4 Marsh and Wet Grassland

Source: Figure 2.3 - Environmental Masterplan

