

M3 Junction 9 Improvement

Scheme Number: TR010055

2.15 Engineering Sections at 20m Intervals - ExA WQ2 1.2.3

APFP Regulations 5(2)(o)


Planning Act 2008

**Infrastructure Planning (Applications: Prescribed Forms and
Procedure) Regulations 2009**


Volume 2

22 September 2023


SL-14 CH-3260.000
Ch:3260.00

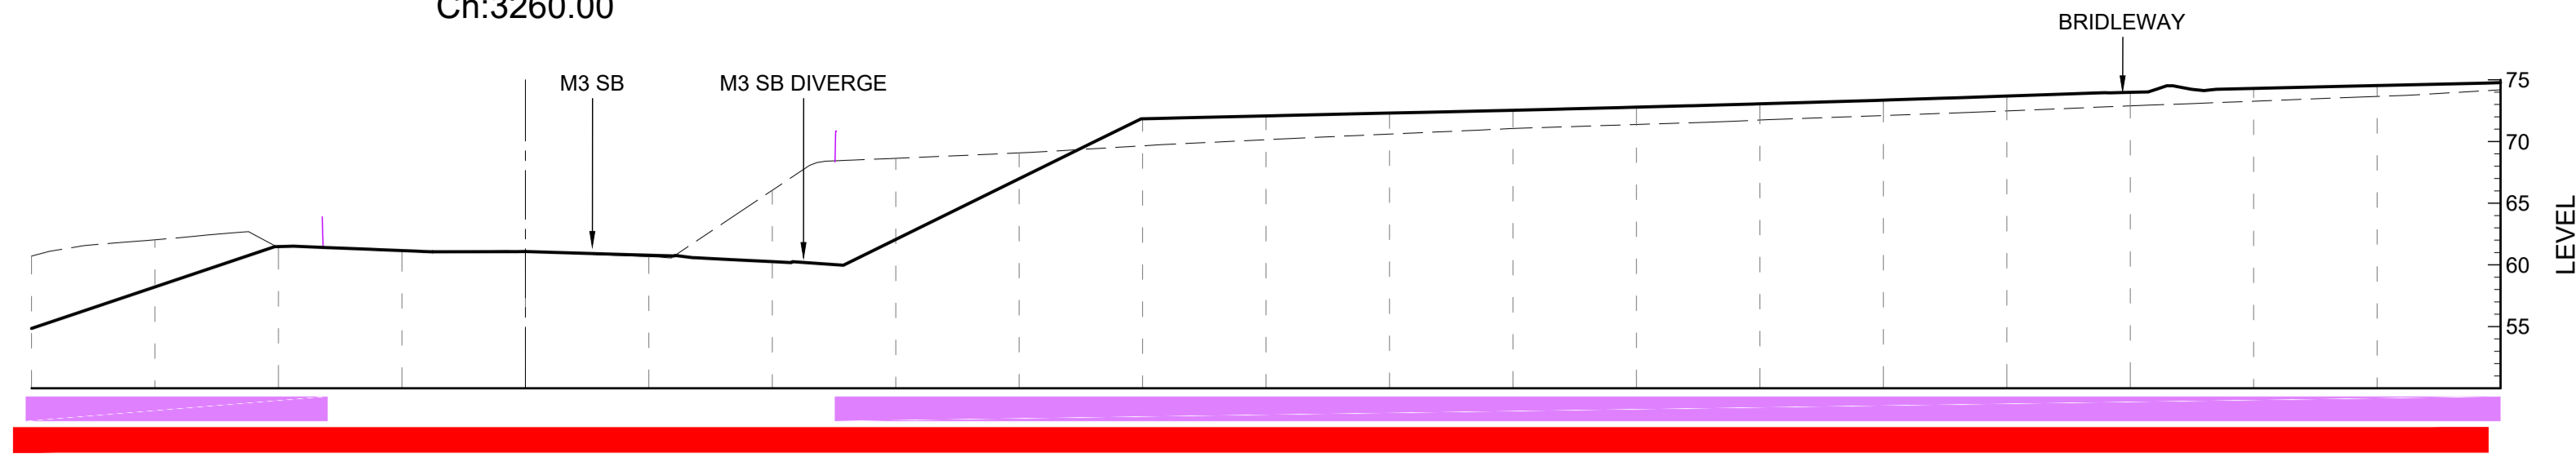


SL-15 CH-3280.000
Ch:3280.00

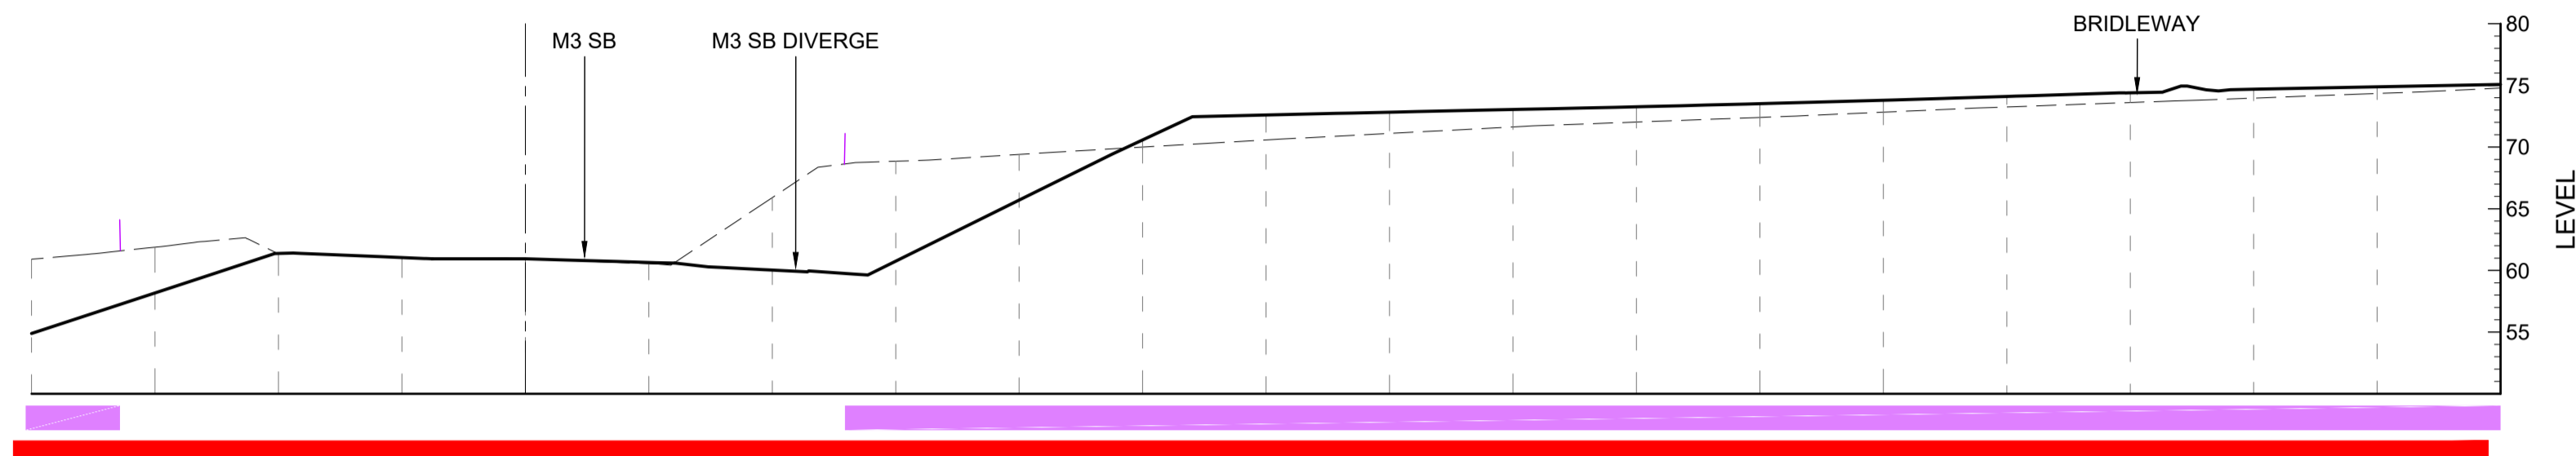


SL-16 CH-3300.000
Ch:3300.00

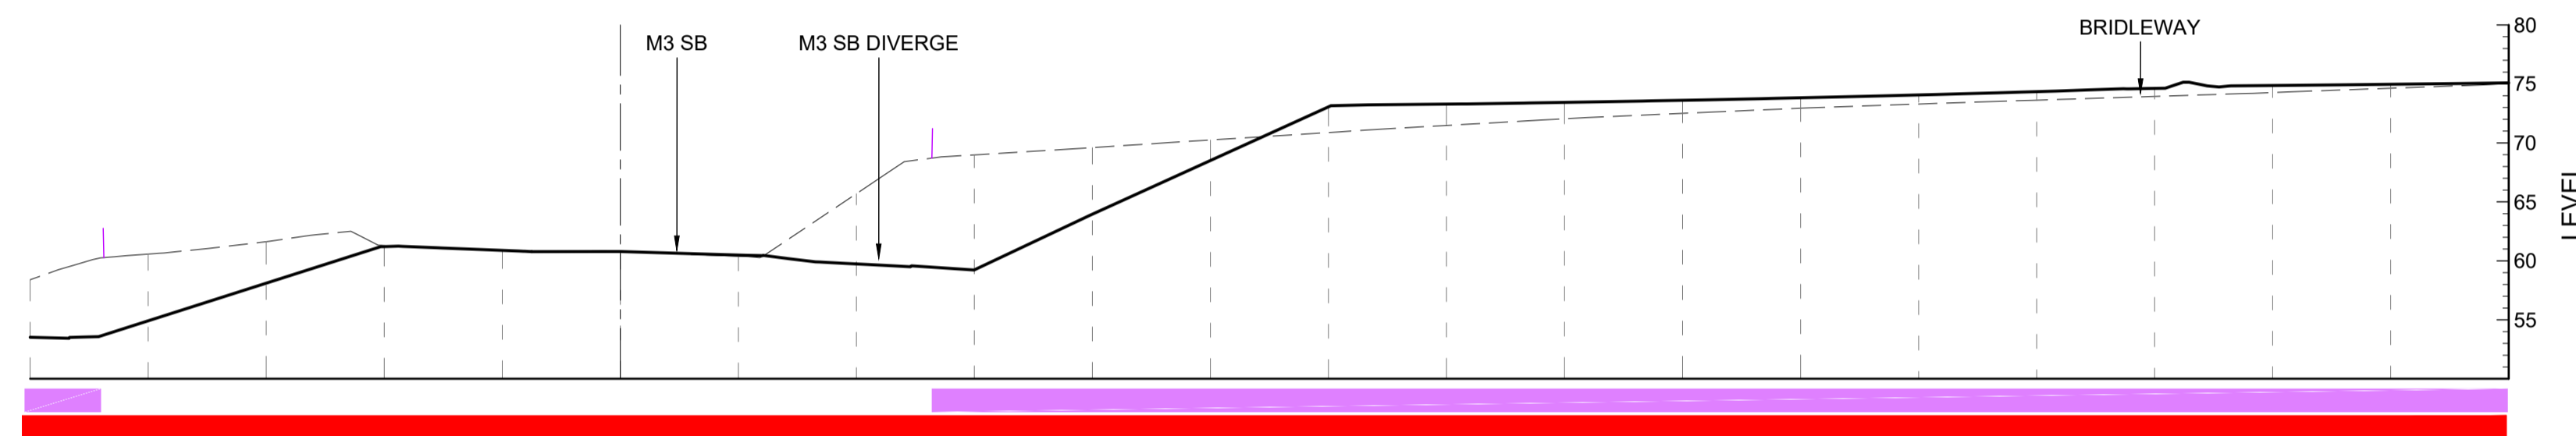

SL-17 CH-3320.000
Ch:3320.00

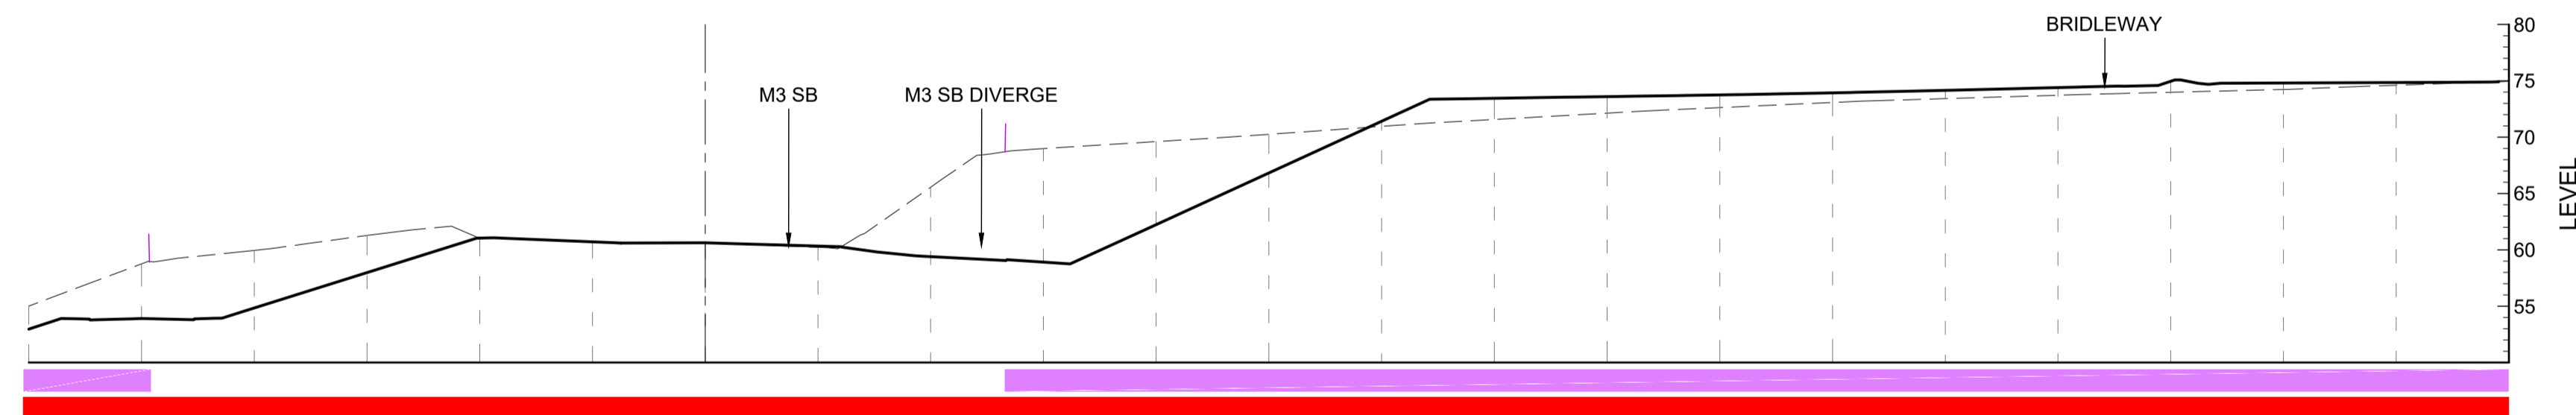

SL-18 CH-3340.000
Ch:3340.00

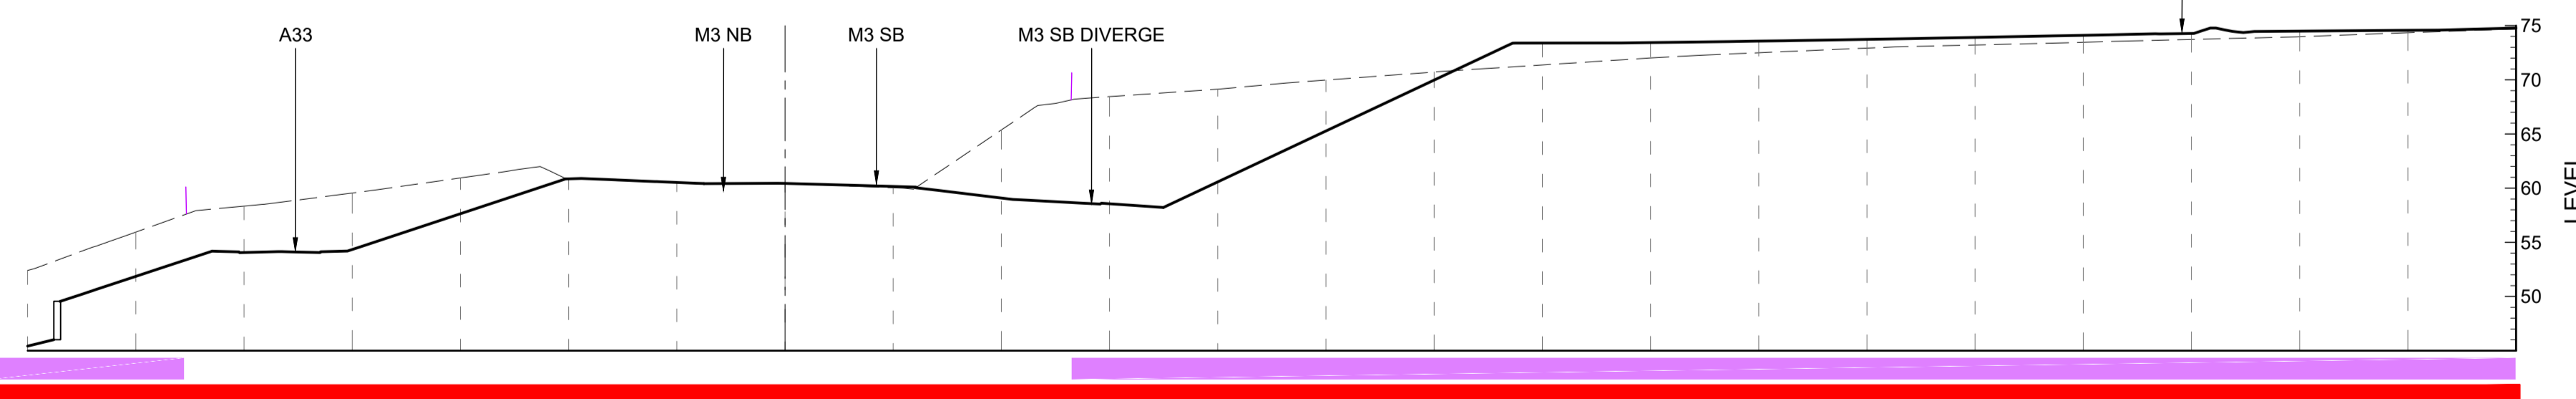

© Crown copyright and database rights 2020. Use of this data is subject to terms and conditions. Ordnance Survey Licence 100030649

- LEGEND**
- EXISTING GROUND SURFACE
 - PROPOSED GROUND SURFACE
 - █ ORDER LIMITS AREA
 - █ SOUTH DOWNS NATIONAL PARK AREA
- NOTES**

1. ALL SECTIONS ARE FROM THE ENGINEERING MODELS. EARTHWORK SLOPES INDICATE PRELIMINARY DESIGN. THERE WILL BE SOFTENING AND SMOOTHING OF LANDSCAPED AREAS IN ACCORDANCE WITH RECORD OF ENVIRONMENTAL ACTIONS AND COMMITMENTS ENTRY LV13 OF THE FIRST ITERATION OF THE ENVIRONMENTAL MANAGEMENT PLAN (DOCUMENT REF 7.3)
2. PLAN AND SECTIONS ARE SUBJECT TO DETAILED DESIGN.
3. CROSS SECTIONS ARE ORIENTED FACING NORTHWARDS, WITH WEST TO THE LEFT AND EAST TO THE RIGHT OF THE PAGE
4. RETAINING WALLS AND STRUCTURES ARE SHOWN INDICATIVELY ONLY.

Rev.	Date	Description	Drawn	Chk'd	App'd
Rev 0	22.09.23	DEADLINE 5	GP	LC	MF





FOR INFORMATION

VolkerFitzpatrick

Stantec

national highways

Project Title M3 JUNCTION 9 IMPROVEMENT SCHEME					
Drawing Title ENGINEERING SECTIONS AT 20m INTERVALS ExA WQ2 1.2.3					
SHEET 2 OF 8					
Scale 1:500	Designed GP	Drawn GP	Checked LC	Approved MF	Project Ref. No. 330610705
Original Size A1	Date 22.09.23	Date 22.09.23	Date 22.09.23	Date 22.09.23	Revision Rev 0
Drawing Number HE551511-VFK-LLO-M3SB_XX-DR-ZL-40003					HE PIN Originator Volume Location Type Role Number

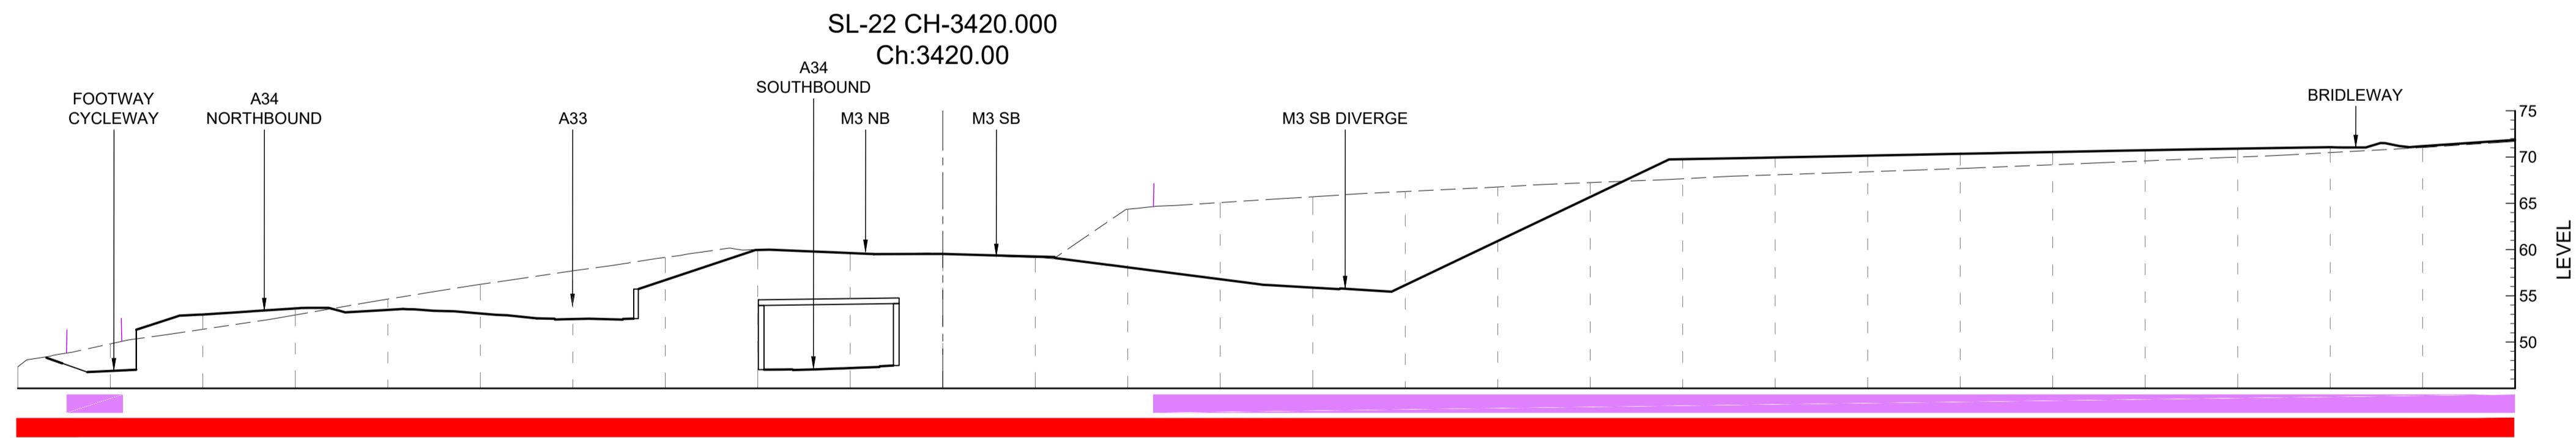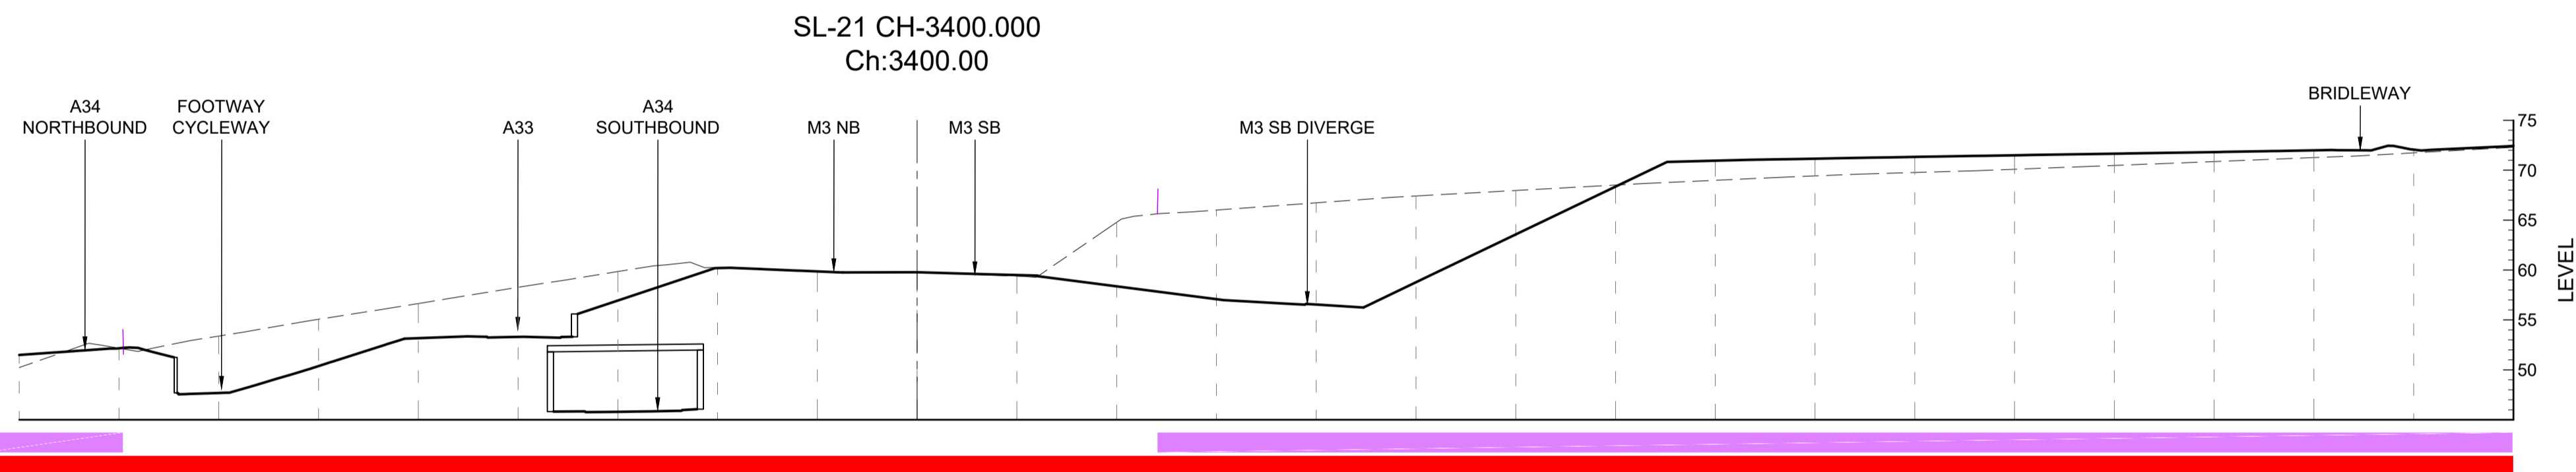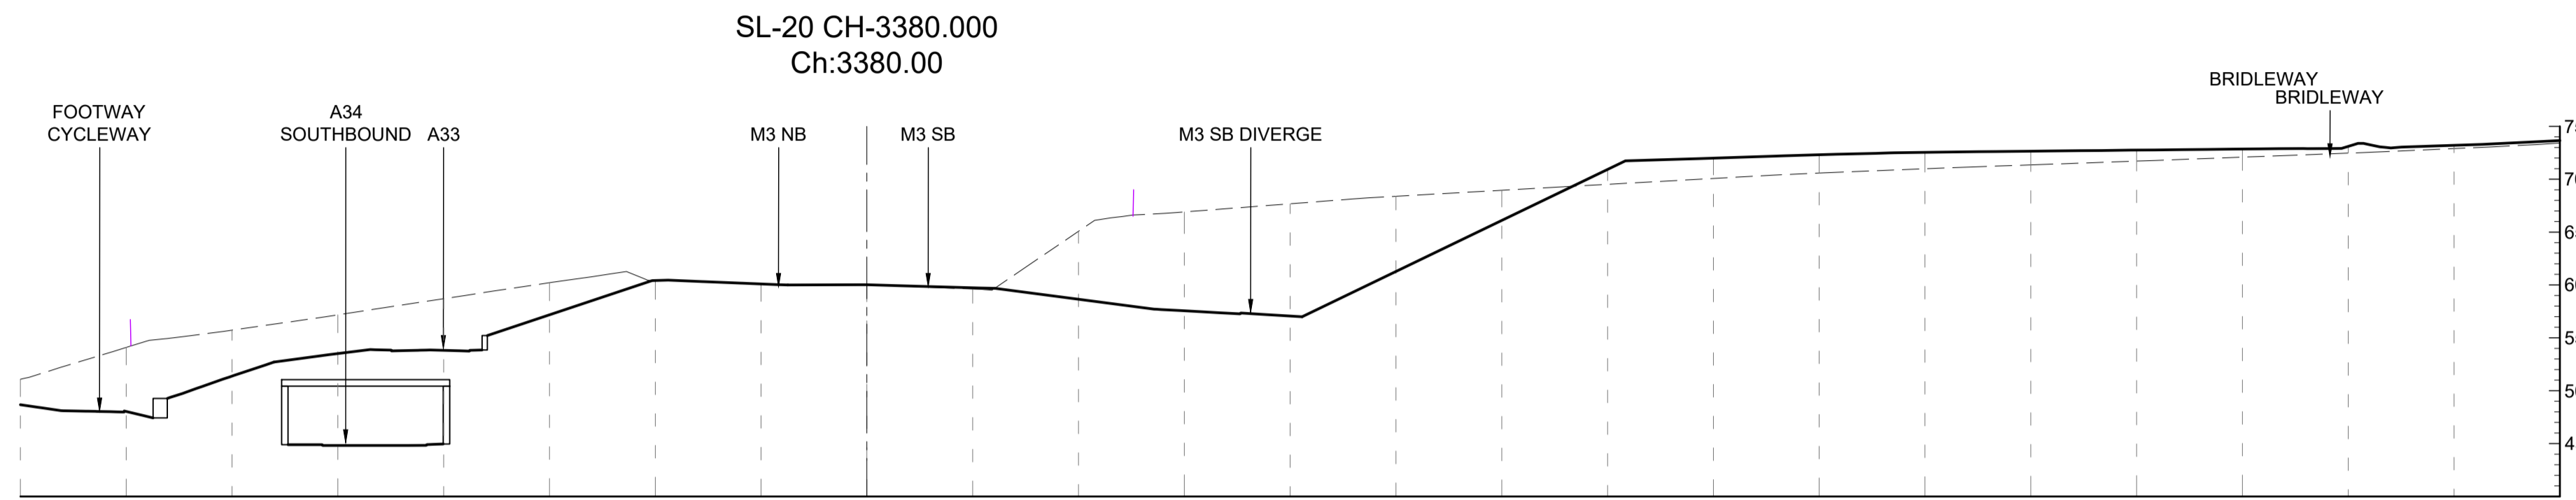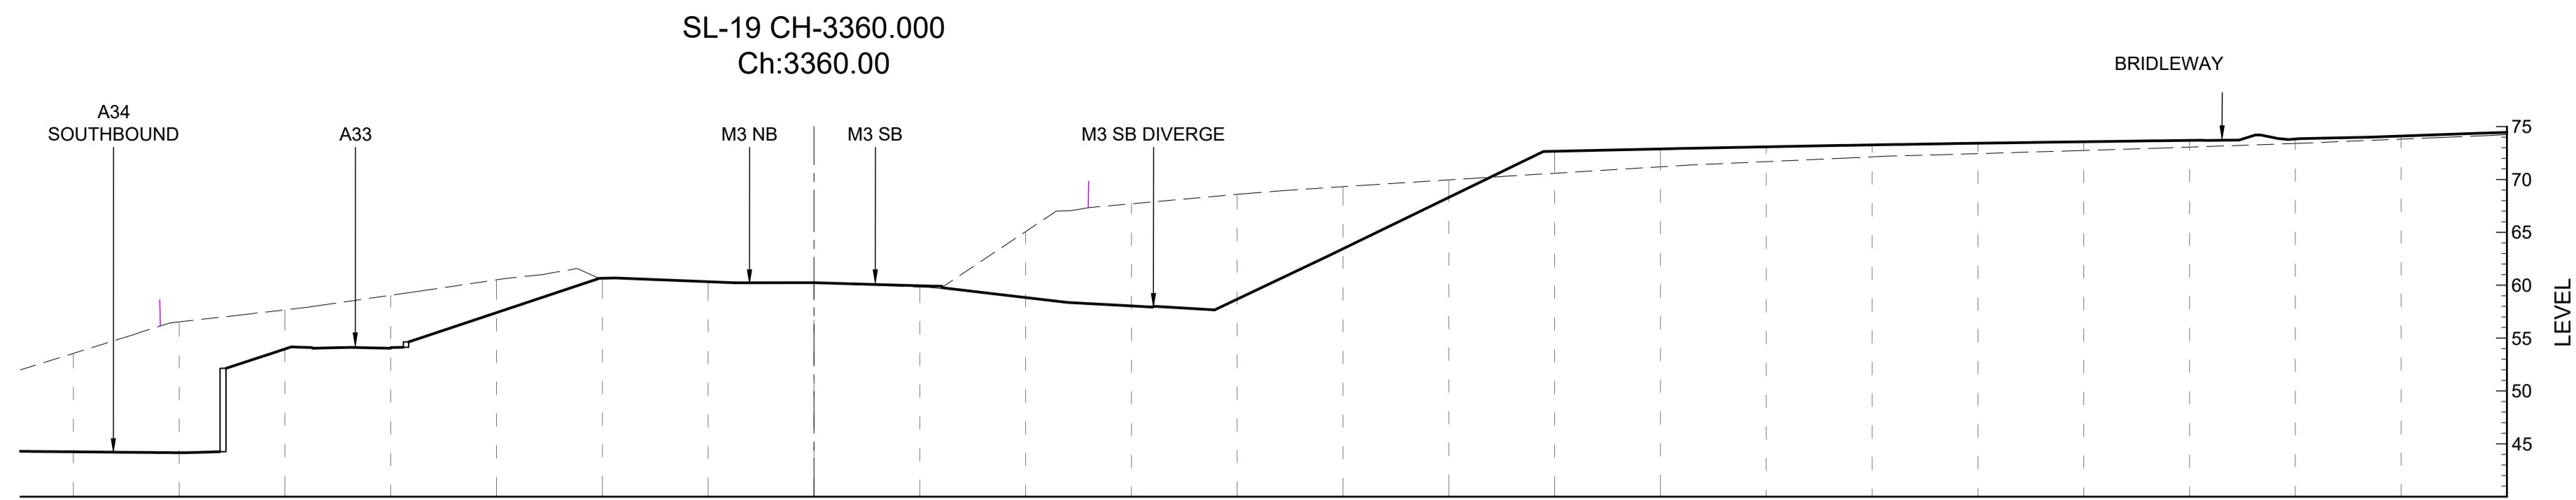

© Crown copyright and database rights 2020. Use of this data is subject to terms and conditions. Ordnance Survey Licence 100030649

- LEGEND**
- EXISTING GROUND SURFACE
 - PROPOSED GROUND SURFACE
 - █ ORDER LIMITS AREA
 - █ SOUTH DOWNS NATIONAL PARK AREA
- NOTES**

1. ALL SECTIONS ARE FROM THE ENGINEERING MODELS. EARTHWORK SLOPES INDICATE PRELIMINARY DESIGN. THERE WILL BE SOFTENING AND SMOOTHING OF LANDSCAPED AREAS IN ACCORDANCE WITH RECORD OF ENVIRONMENTAL ACTIONS AND COMMITMENTS ENTRY LV13 OF THE FIRST ITERATION OF THE ENVIRONMENTAL MANAGEMENT PLAN (DOCUMENT REF 7.3)
2. PLAN AND SECTIONS ARE SUBJECT TO DETAILED DESIGN.
3. CROSS SECTIONS ARE ORIENTED FACING NORTHWARDS, WITH WEST TO THE LEFT AND EAST TO THE RIGHT OF THE PAGE
4. RETAINING WALLS AND STRUCTURES ARE SHOWN INDICATIVELY ONLY.

Rev.	Date	Description	Drawn	Ch'k'd	App'd
Rev 0	22.09.23	DEADLINE 5	GP	LC	MF

FOR INFORMATION

VolkerFitzpatrick

Stantec

Client: **national highways**

Project Title: **M3 JUNCTION 9 IMPROVEMENT SCHEME**

Drawing Title: **ENGINEERING SECTIONS AT 20m INTERVALS ExA WQ2 1.2.3**

SHEET 3 OF 8

Scale	Designed	Drawn	Checked	Approved
1:500	GP	GP	LC	MF
Original Size	Date	Date	Date	Date
A1	22.09.23	22.09.23	22.09.23	22.09.23


Drawing Number: **HE551511-VFK-LLO-M3SB_XX-DR-ZL-40004**

Project Ref. No.: **330610705**


Revision: **Rev 0**

HE PIN | Originator | Volume | Location | Type | Role | Number


SL-23 CH-3440.000
Ch:3440.00
A34
SOUTHBOUND

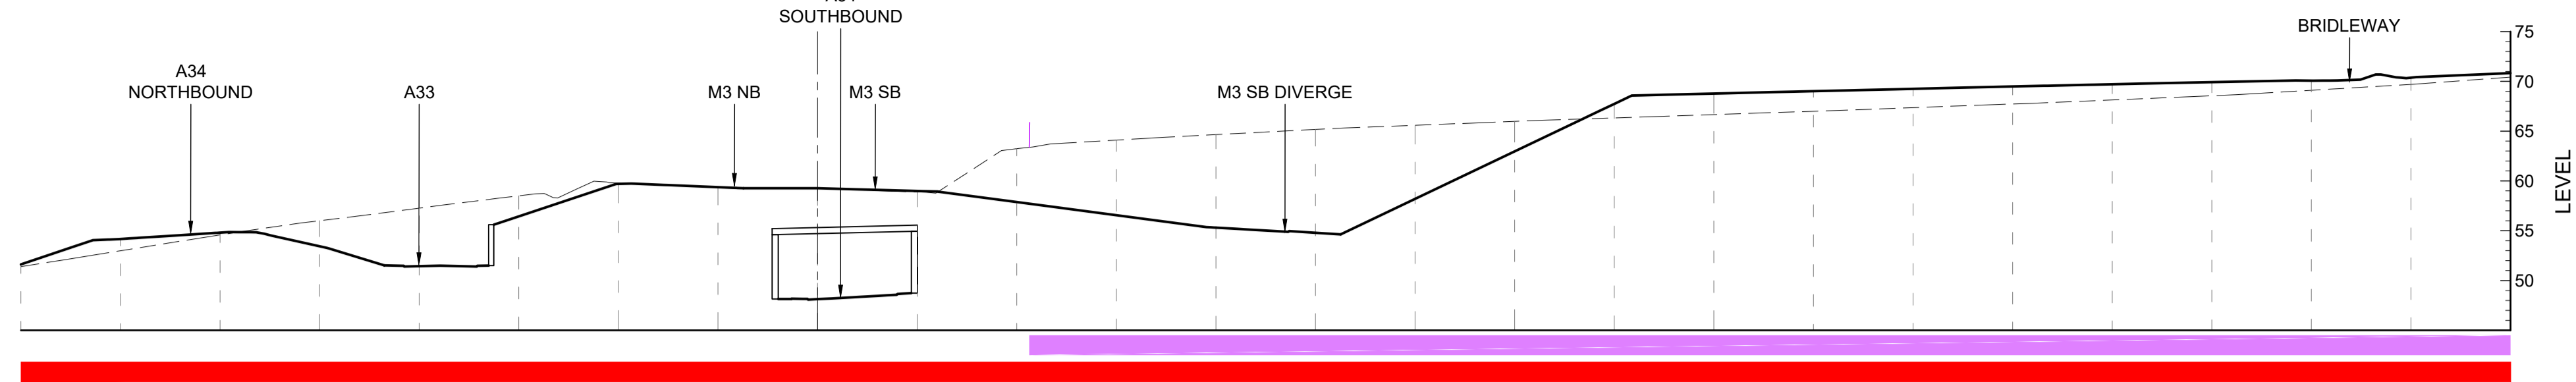


SL-24 CH-3460.000
Ch:3460.00

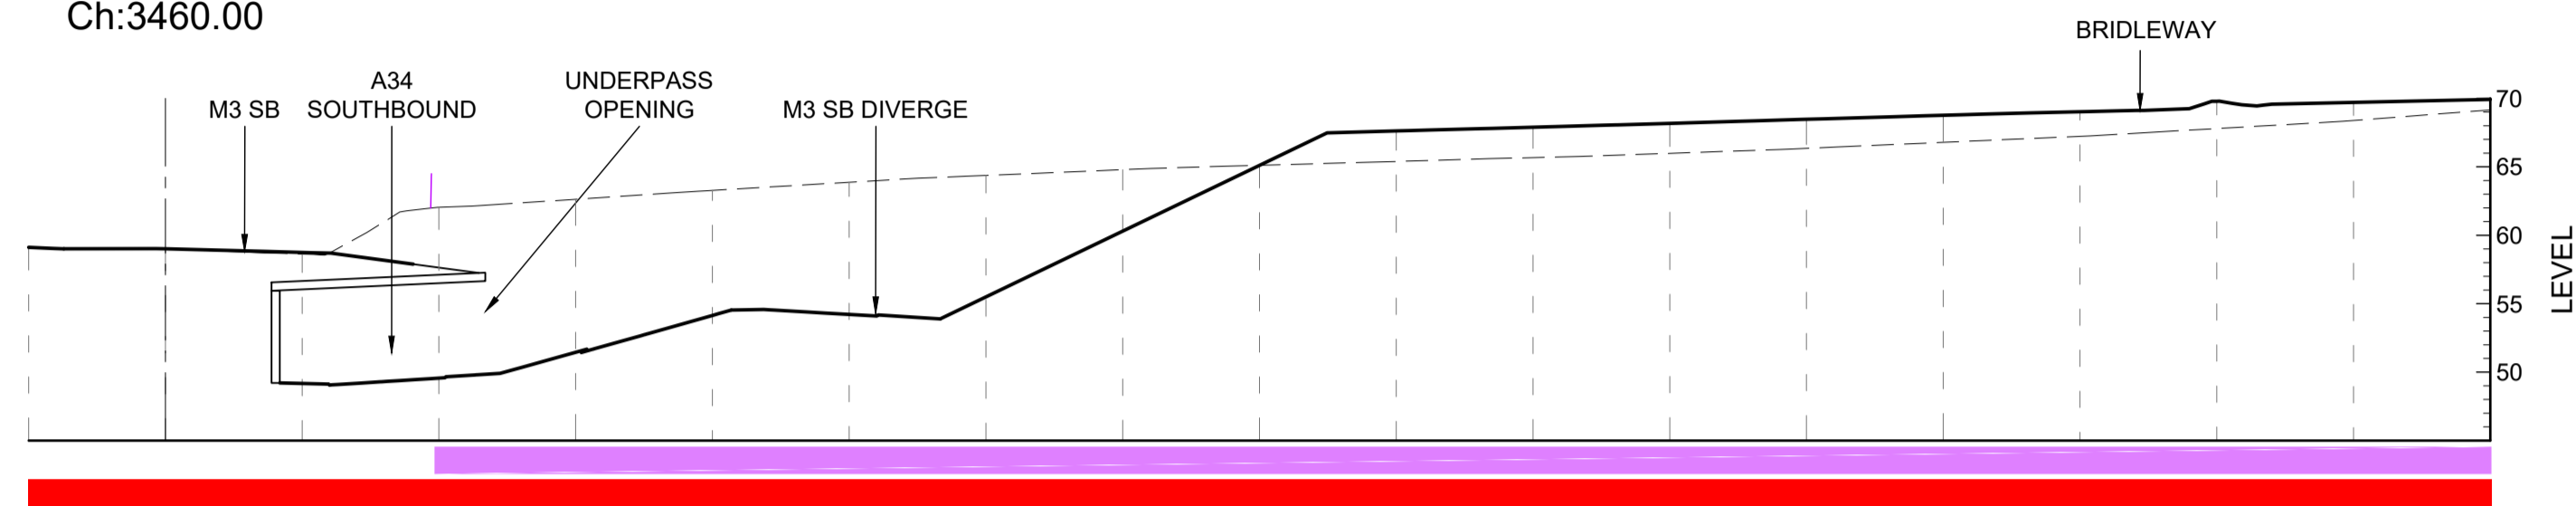


SL-25 CH-3480.000
Ch:3480.00

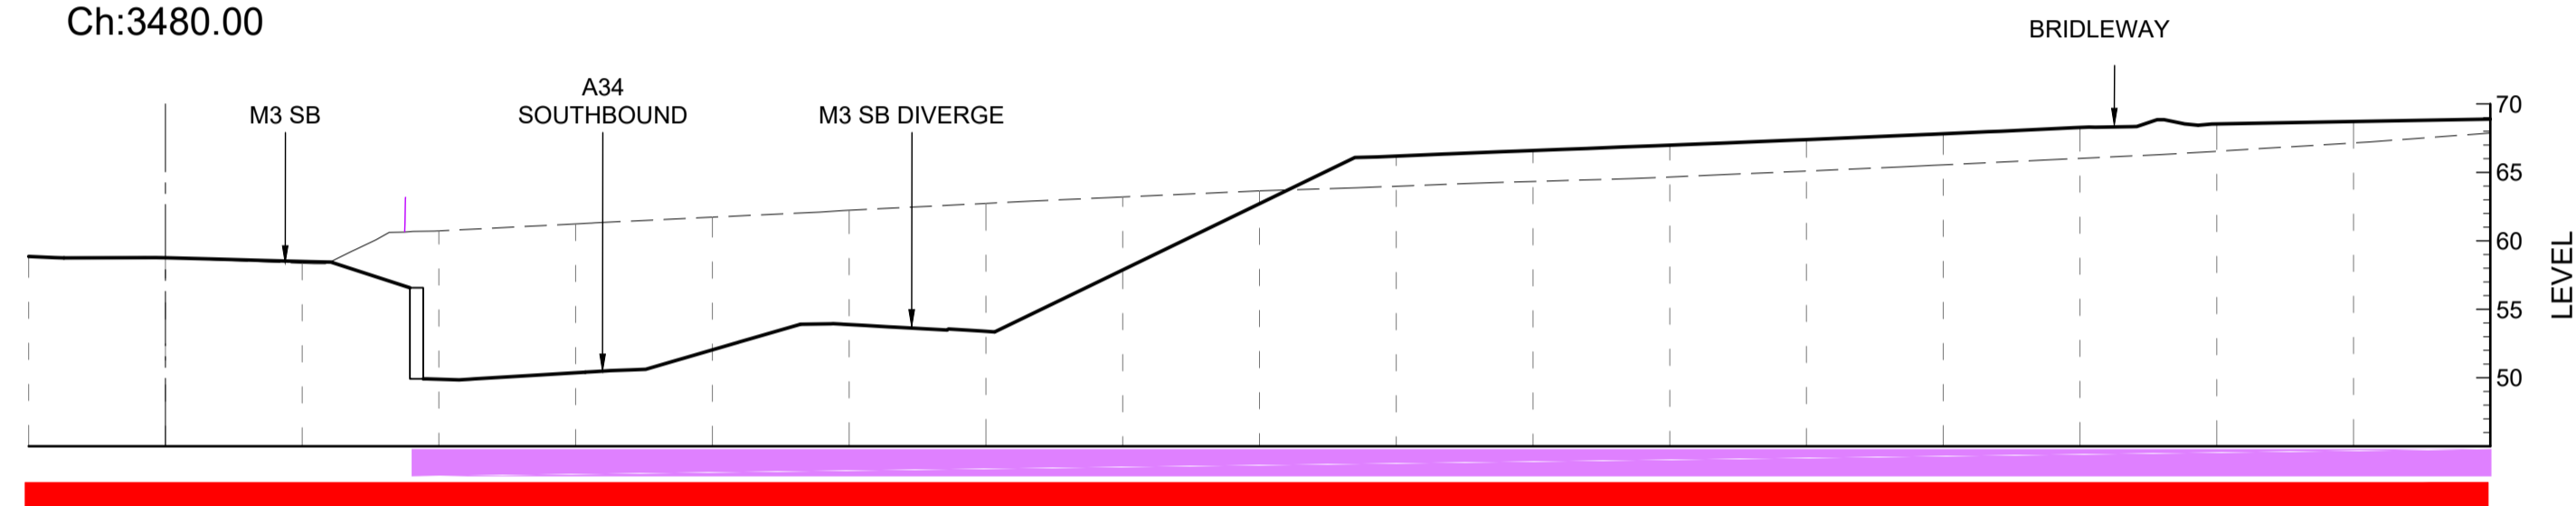

SL-26 CH-3500.000
Ch:3500.00

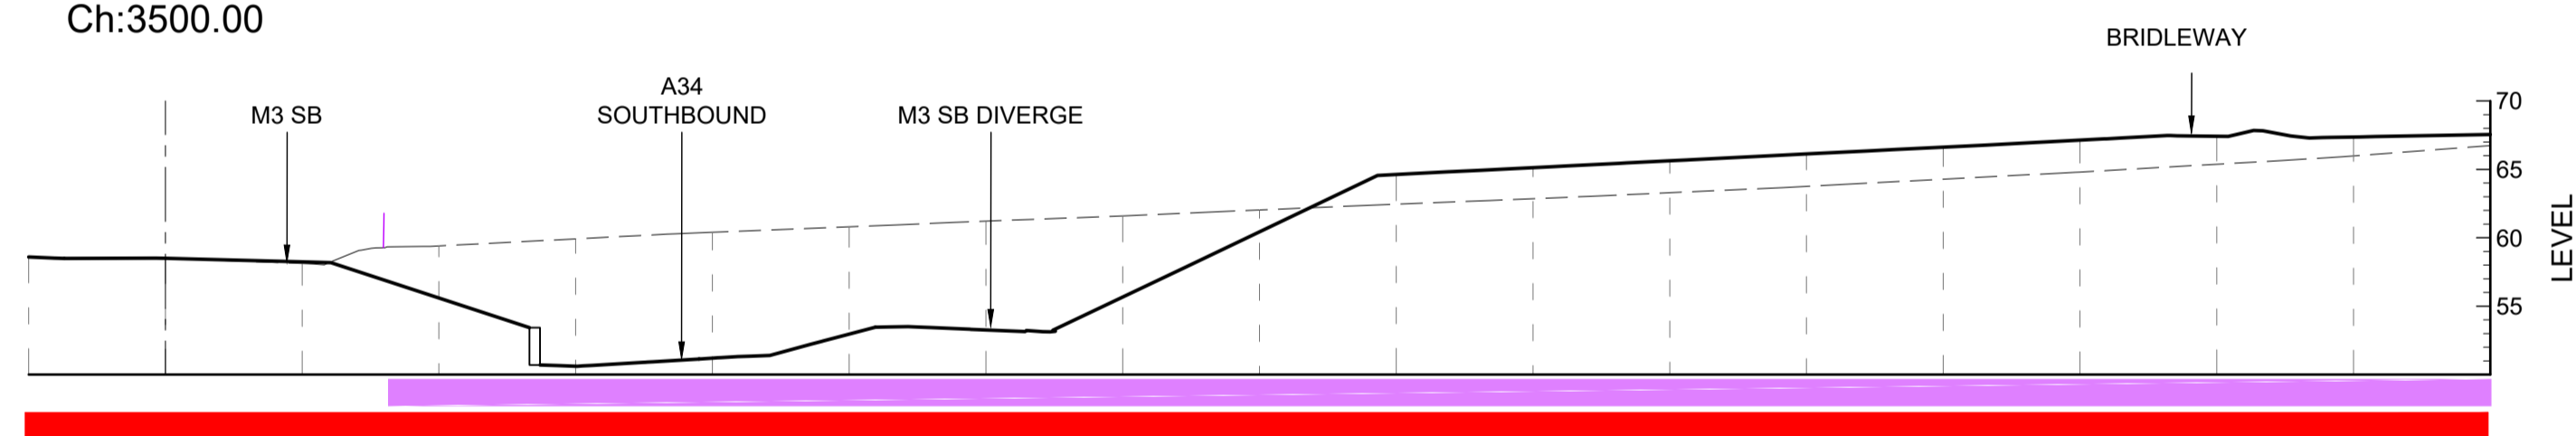

SL-27 CH-3520.000
Ch:3520.00

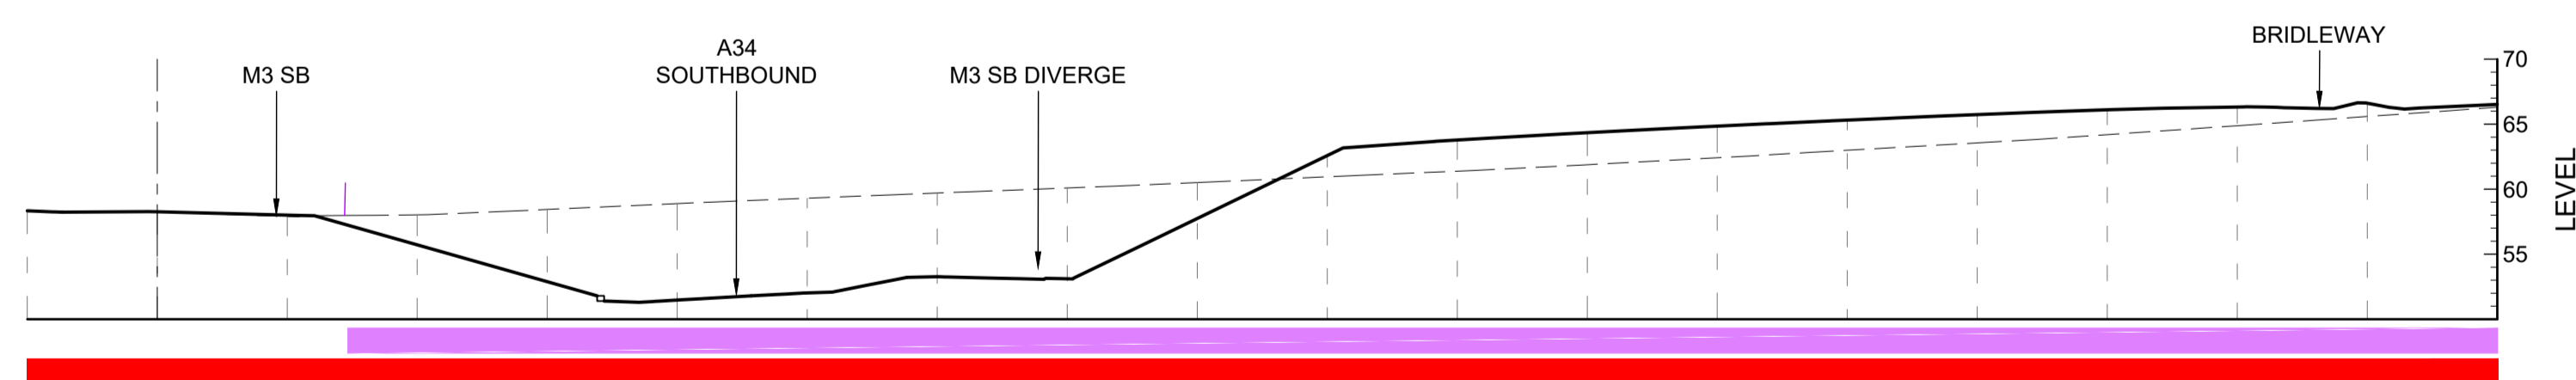

© Crown copyright and database rights 2020. Use of this data is subject to terms and conditions. Ordnance Survey Licence 100030649

- LEGEND**
- EXISTING GROUND SURFACE
 - PROPOSED GROUND SURFACE
 - █ ORDER LIMITS AREA
 - █ SOUTH DOWNS NATIONAL PARK AREA

- NOTES**
1. ALL SECTIONS ARE FROM THE ENGINEERING MODELS. EARTHWORK SLOPES INDICATE PRELIMINARY DESIGN. THERE WILL BE SOFTENING AND SMOOTHING OF LANDSCAPED AREAS IN ACCORDANCE WITH RECORD OF ENVIRONMENTAL ACTIONS AND COMMITMENTS ENTRY LV13 OF THE FIRST ITERATION OF THE ENVIRONMENTAL MANAGEMENT PLAN (DOCUMENT REF 7.3)
 2. PLAN AND SECTIONS ARE SUBJECT TO DETAILED DESIGN.
 3. CROSS SECTIONS ARE ORIENTED FACING NORTHWARDS, WITH WEST TO THE LEFT AND EAST TO THE RIGHT OF THE PAGE
 4. RETAINING WALLS AND STRUCTURES ARE SHOWN INDICATIVELY ONLY.

Rev.	Date	Description	Drawn	Chk'd	App'd
Rev 0	22.09.23	DEADLINE 5	GP	LC	MF

FOR INFORMATION

VolkerFitzpatrick


Stantec

Client


national highways

Project Title M3 JUNCTION 9 IMPROVEMENT SCHEME					
Drawing Title ENGINEERING SECTIONS AT 20m INTERVALS ExA WQ2 1.2.3					
SHEET 4 OF 8					
Scale 1:500	Designed GP	Drawn GP	Checked LC	Approved MF	Project Ref. No. 330610705
Original Size A1	Date 22.09.23	Date 22.09.23	Date 22.09.23	Date 22.09.23	Revision Rev 0
Drawing Number HE551511-VFK-LLO-M3SB_XX-DR-ZL-40005					HE PIN Originator Volume Location Type Role Number


SL-28 CH-3540.000
Ch:3540.00

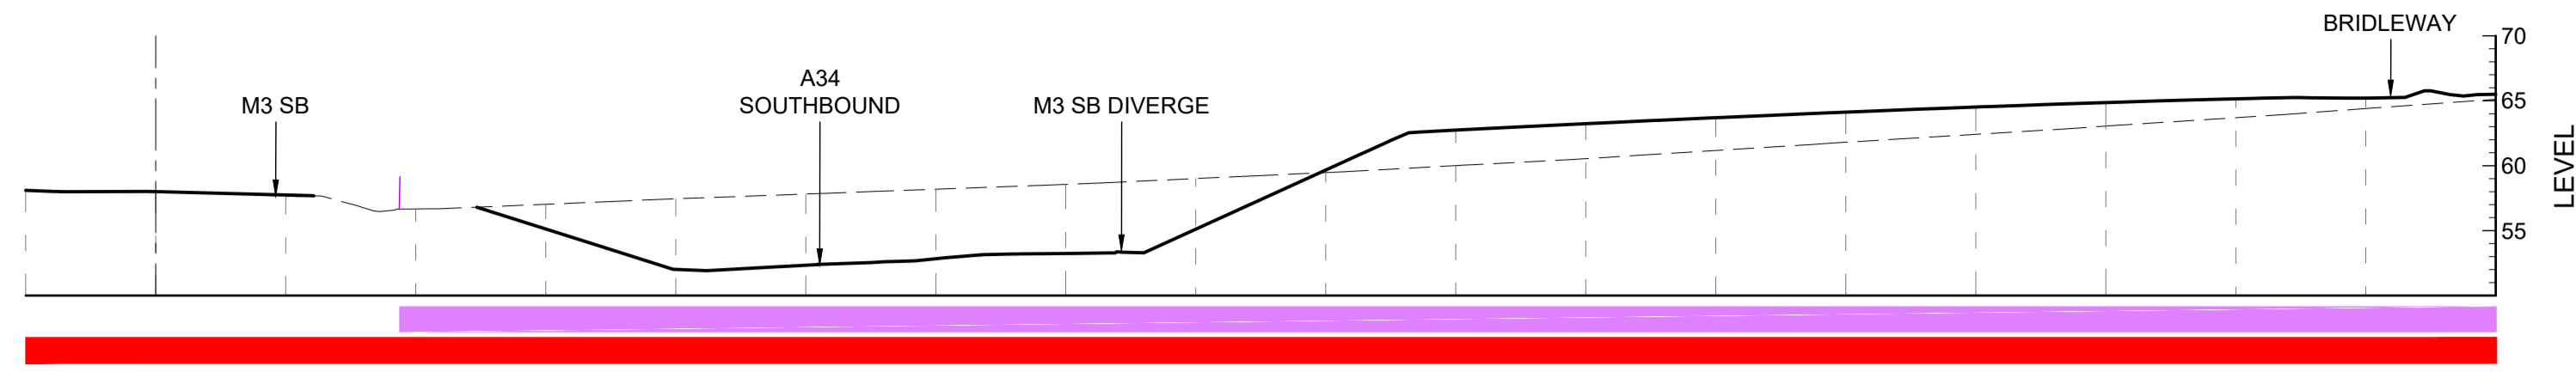


SL-34 CH-3660.000
Ch:3660.00

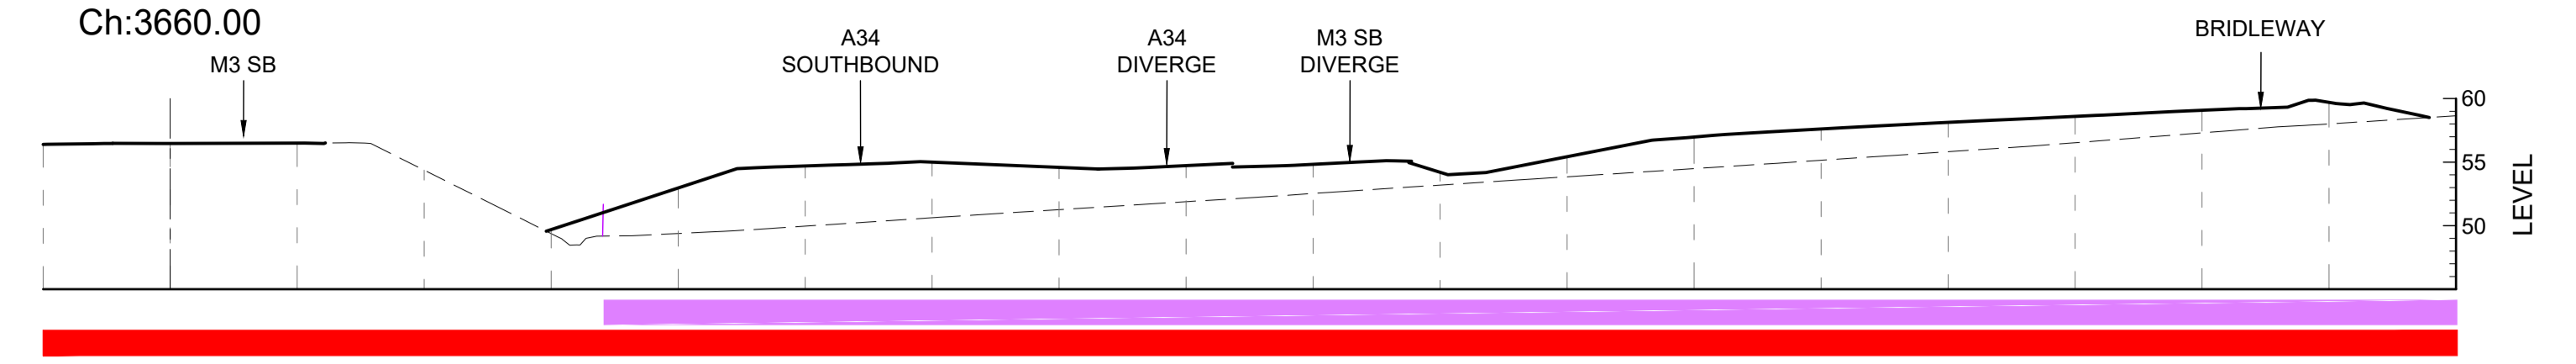


SL-29 CH-3560.000
Ch:3560.00

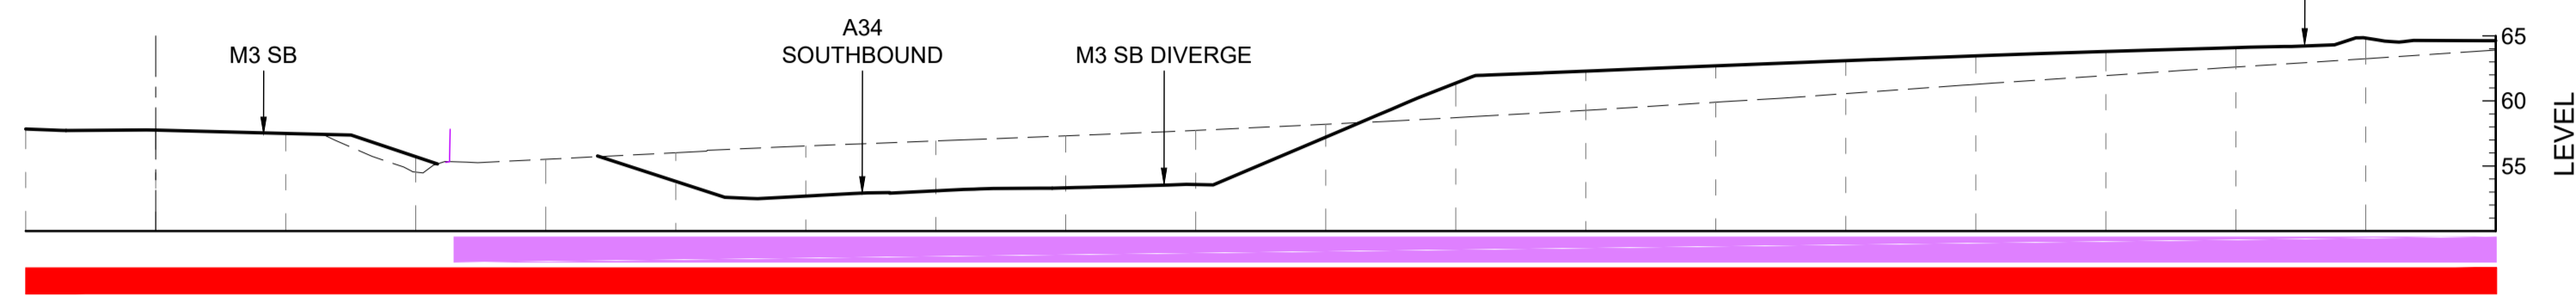


SL-35 CH-3680.000
Ch:3680.00

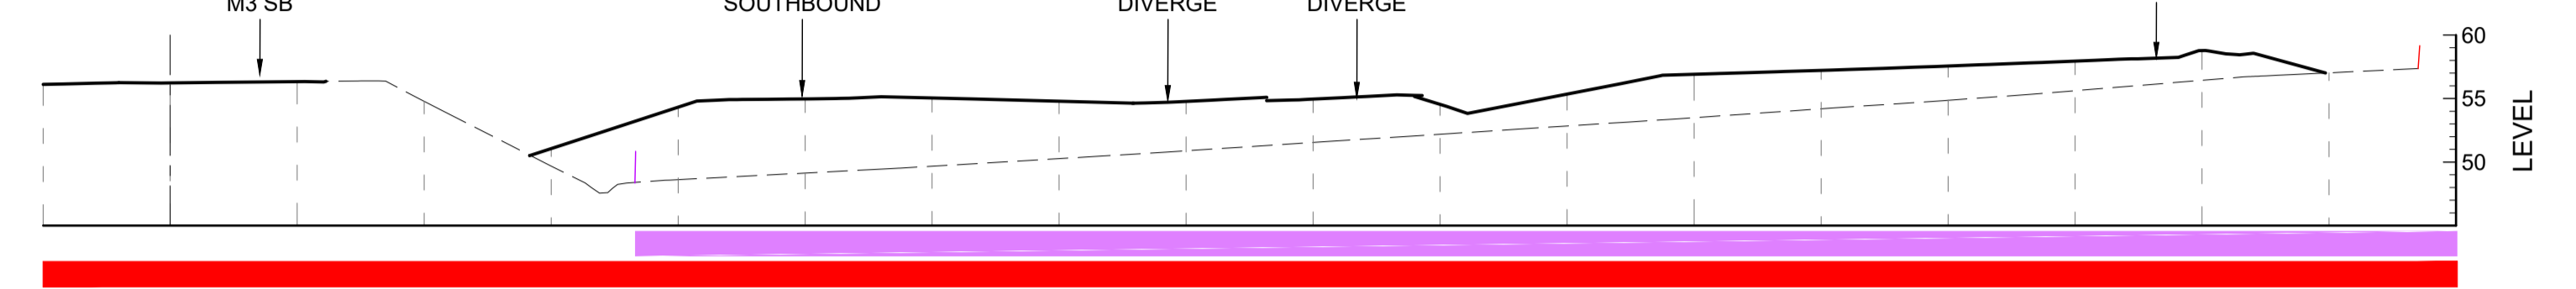


SL-30 CH-3580.000
Ch:3580.00

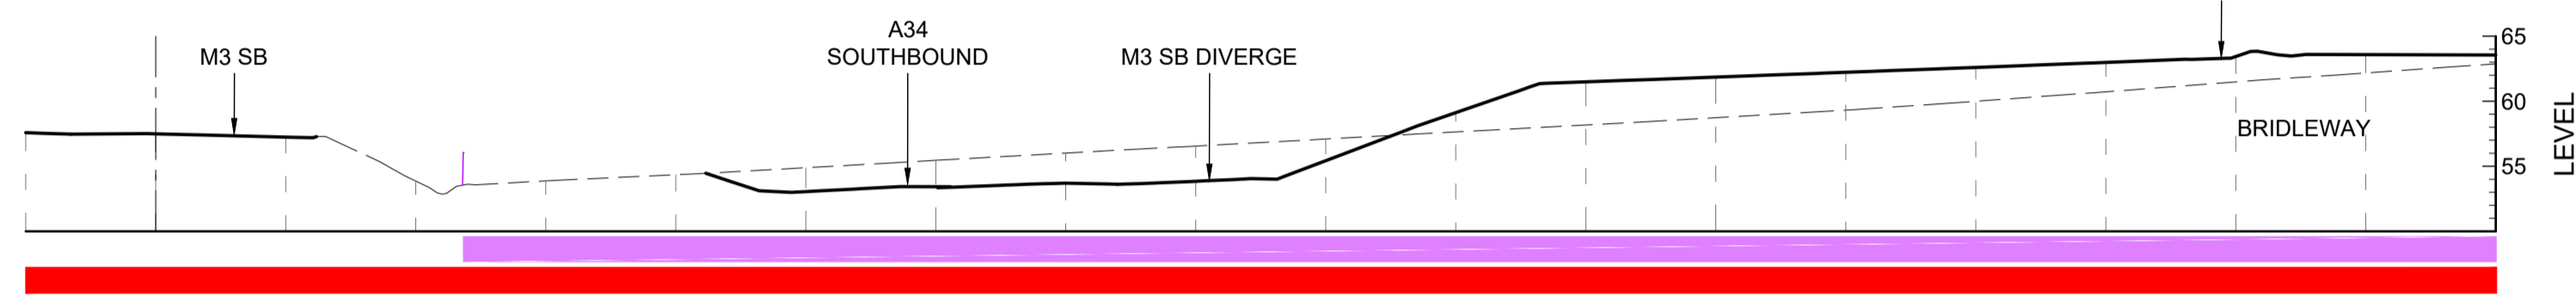


SL-36 CH-3700.000
Ch:3700.00

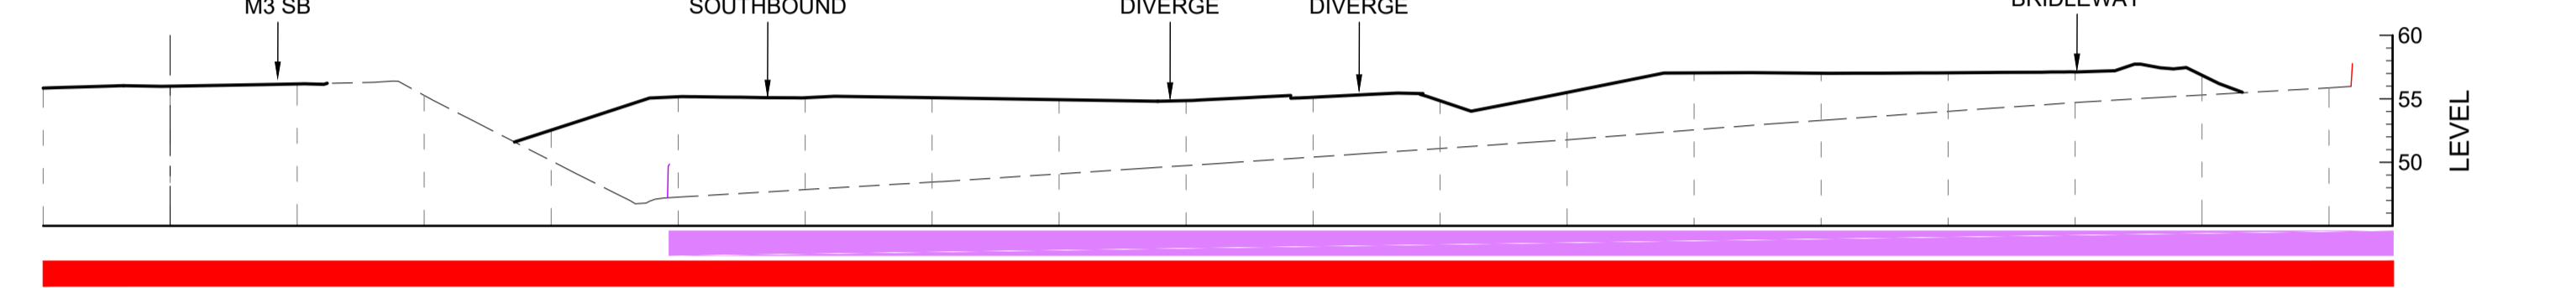


SL-31 CH-3600.000
Ch:3600.00

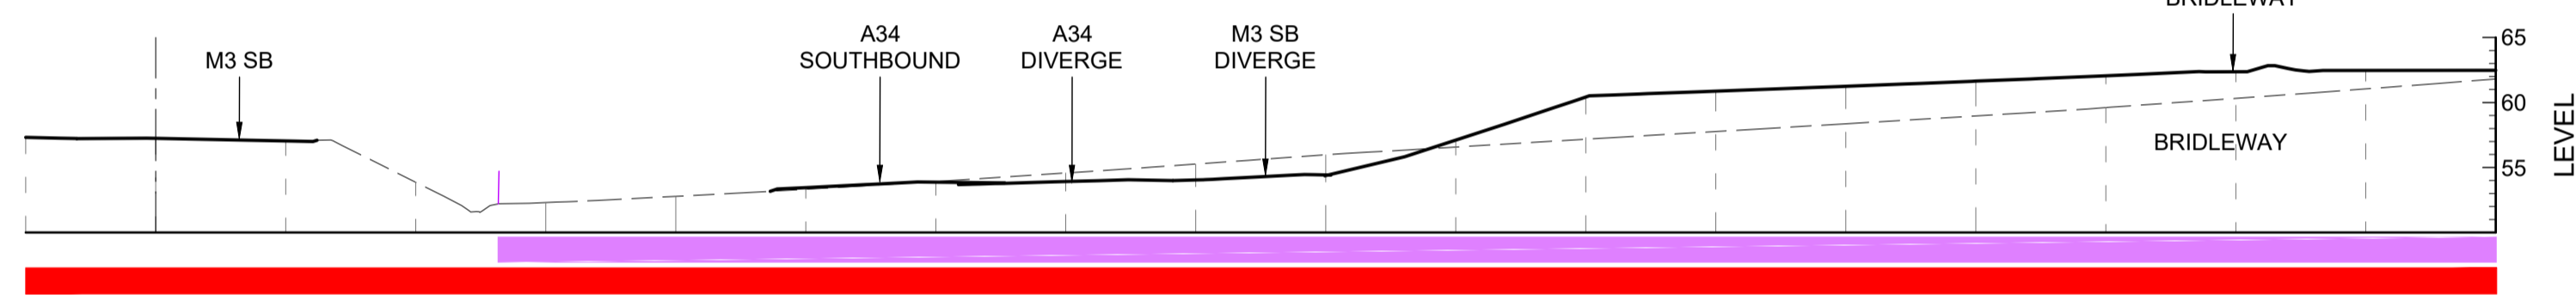


SL-37 CH-3720.000
Ch:3720.00

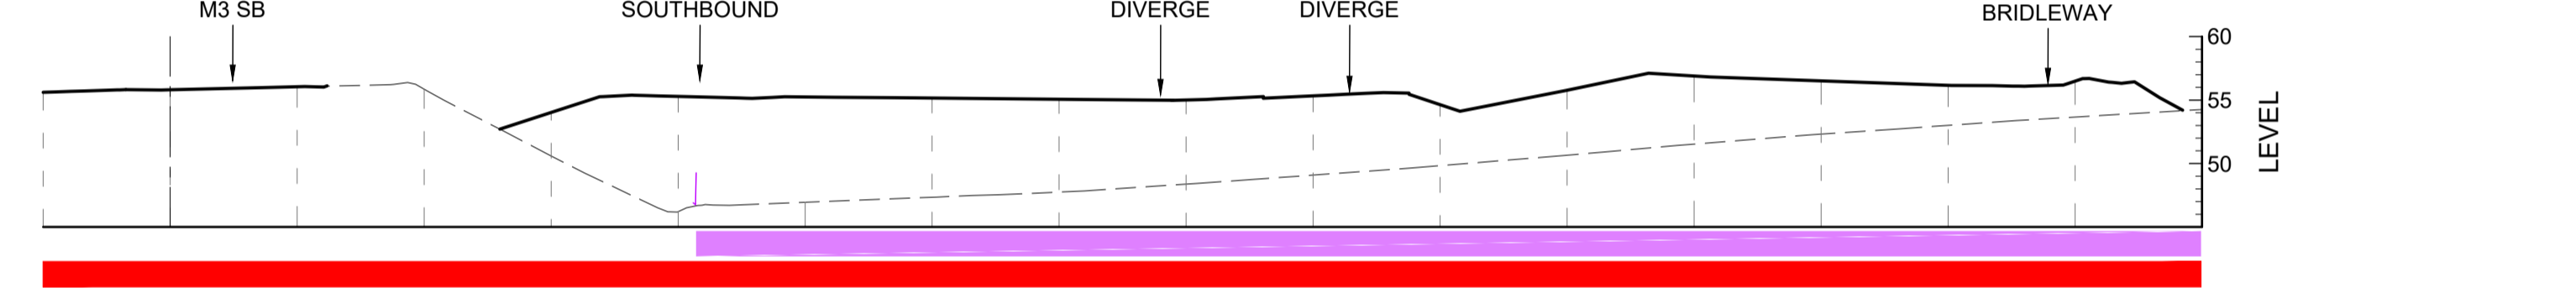


SL-32 CH-3620.000
Ch:3620.00

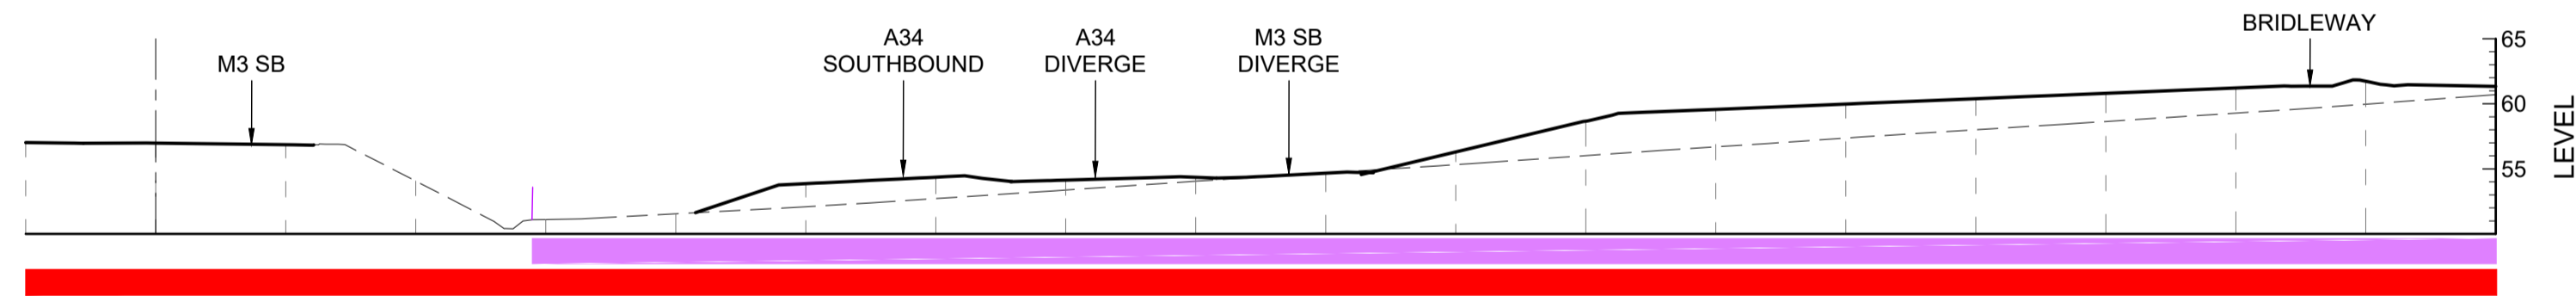


SL-38 CH-3740.000
Ch:3740.00

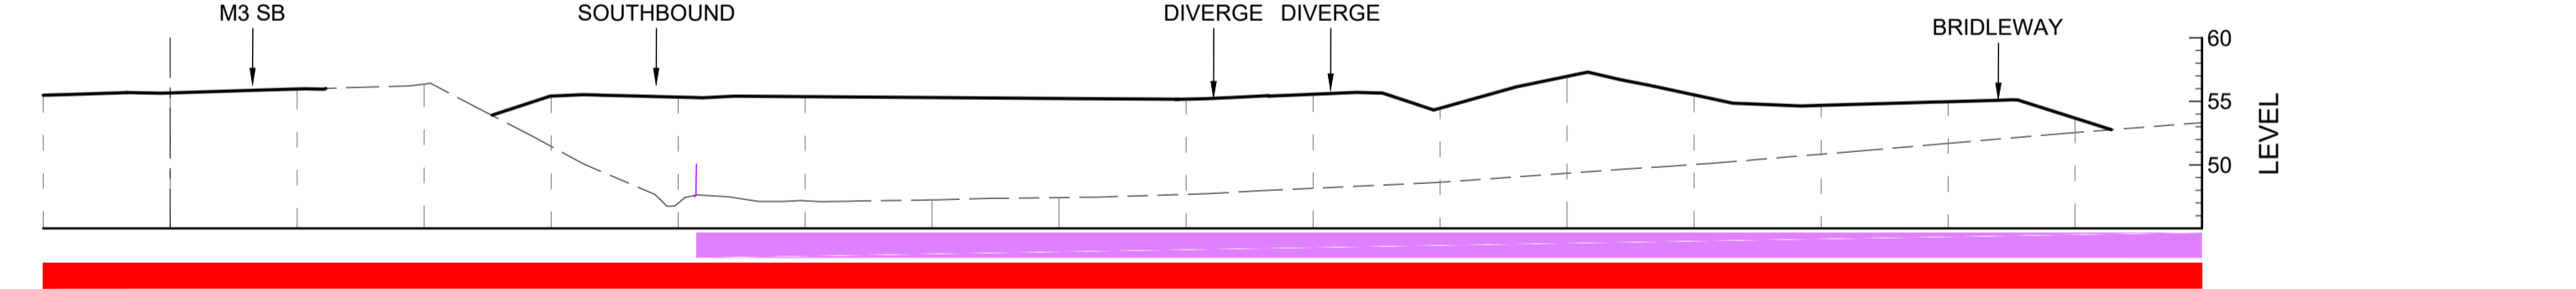

SL-33 CH-3640.000
Ch:3640.00

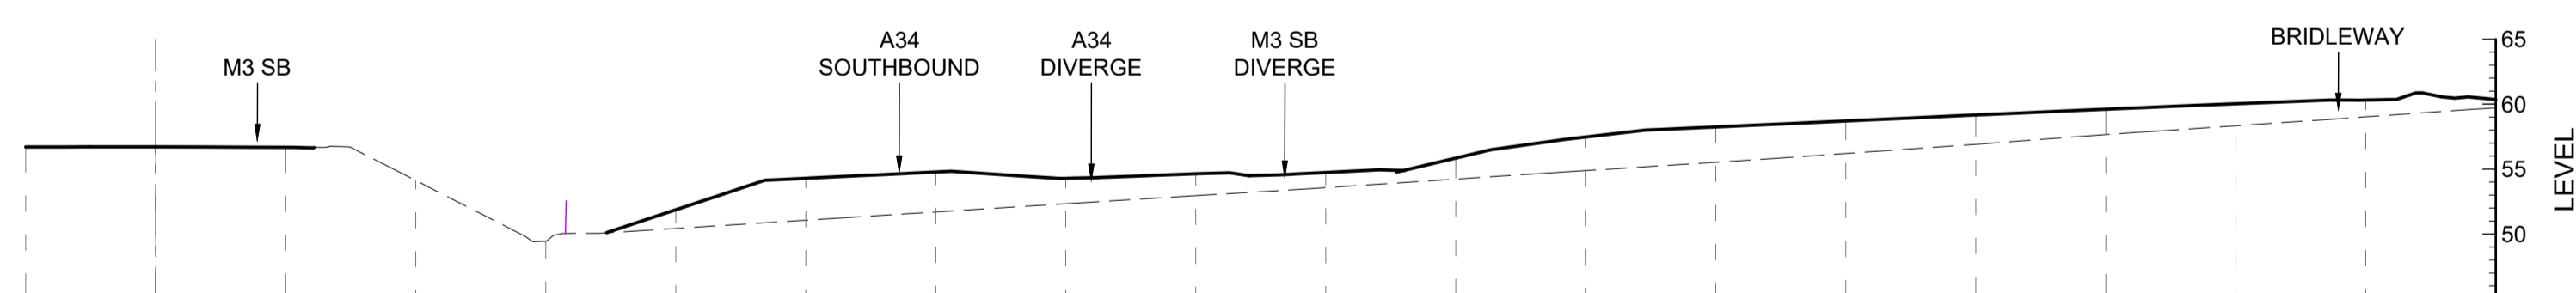

SL-39 CH-3760.000
Ch:3760.00

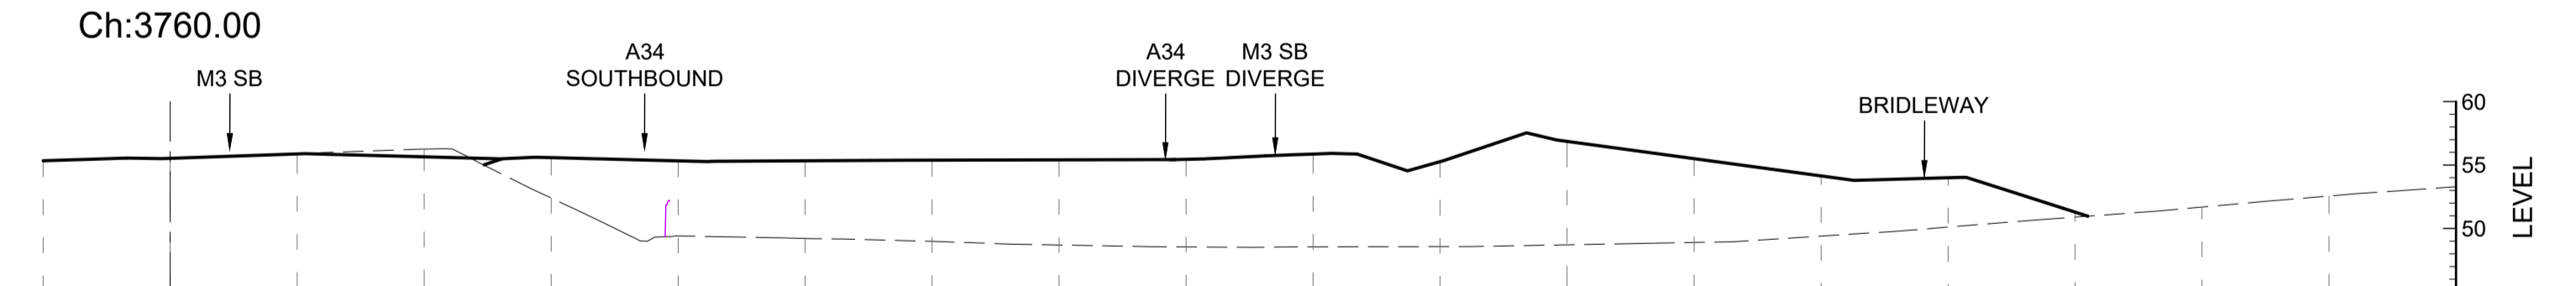

© Crown copyright and database rights 2020. Use of this data is subject to terms and conditions. Ordnance Survey Licence 100030649

- LEGEND**
- EXISTING GROUND SURFACE
 - PROPOSED GROUND SURFACE
 - █ ORDER LIMITS AREA
 - █ SOUTH DOWNS NATIONAL PARK AREA
- NOTES**

1. ALL SECTIONS ARE FROM THE ENGINEERING MODELS. EARTHWORK SLOPES INDICATE PRELIMINARY DESIGN. THERE WILL BE SOFTENING AND SMOOTHING OF LANDSCAPED AREAS IN ACCORDANCE WITH RECORD OF ENVIRONMENTAL ACTIONS AND COMMITMENTS ENTRY LV13 OF THE FIRST ITERATION OF THE ENVIRONMENTAL MANAGEMENT PLAN (DOCUMENT REF 7.3)
2. PLAN AND SECTIONS ARE SUBJECT TO DETAILED DESIGN.
3. CROSS SECTIONS ARE ORIENTED FACING NORTHWARDS, WITH WEST TO THE LEFT AND EAST TO THE RIGHT OF THE PAGE
4. RETAINING WALLS AND STRUCTURES ARE SHOWN INDICATIVELY ONLY.

Rev.	Date	Description	Drawn	Chk'd	App'd
Rev 0	22.09.23	DEADLINE 5	GP	LC	MF












FOR INFORMATION

VolkerFitzpatrick

Stantec

national highways

Project Title M3 JUNCTION 9 IMPROVEMENT SCHEME					
Drawing Title ENGINEERING SECTIONS AT 20m INTERVALS ExA WQ2 1.2.3					
SHEET 5 OF 8					
Scale 1:500	Designed GP	Drawn GP	Checked LC	Approved MF	Project Ref. No. 330610705
Original Size A1	Date 22.09.23	Date 22.09.23	Date 22.09.23	Date 22.09.23	Revision
Drawing Number HE551511-VFK-LLO-M3SB_XX-DR-ZL-40006					Rev 0
HE PIN Originator Volume Location Type Role Number					

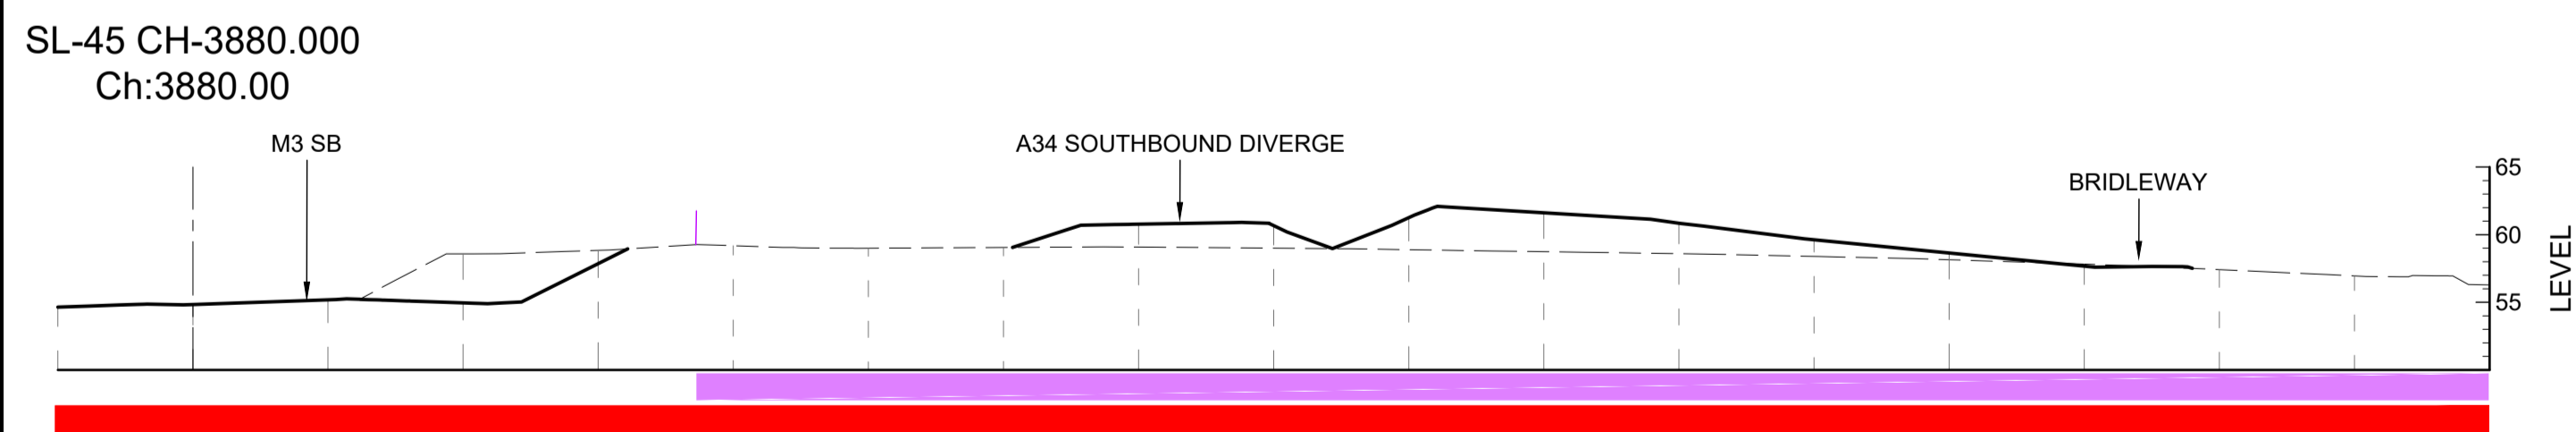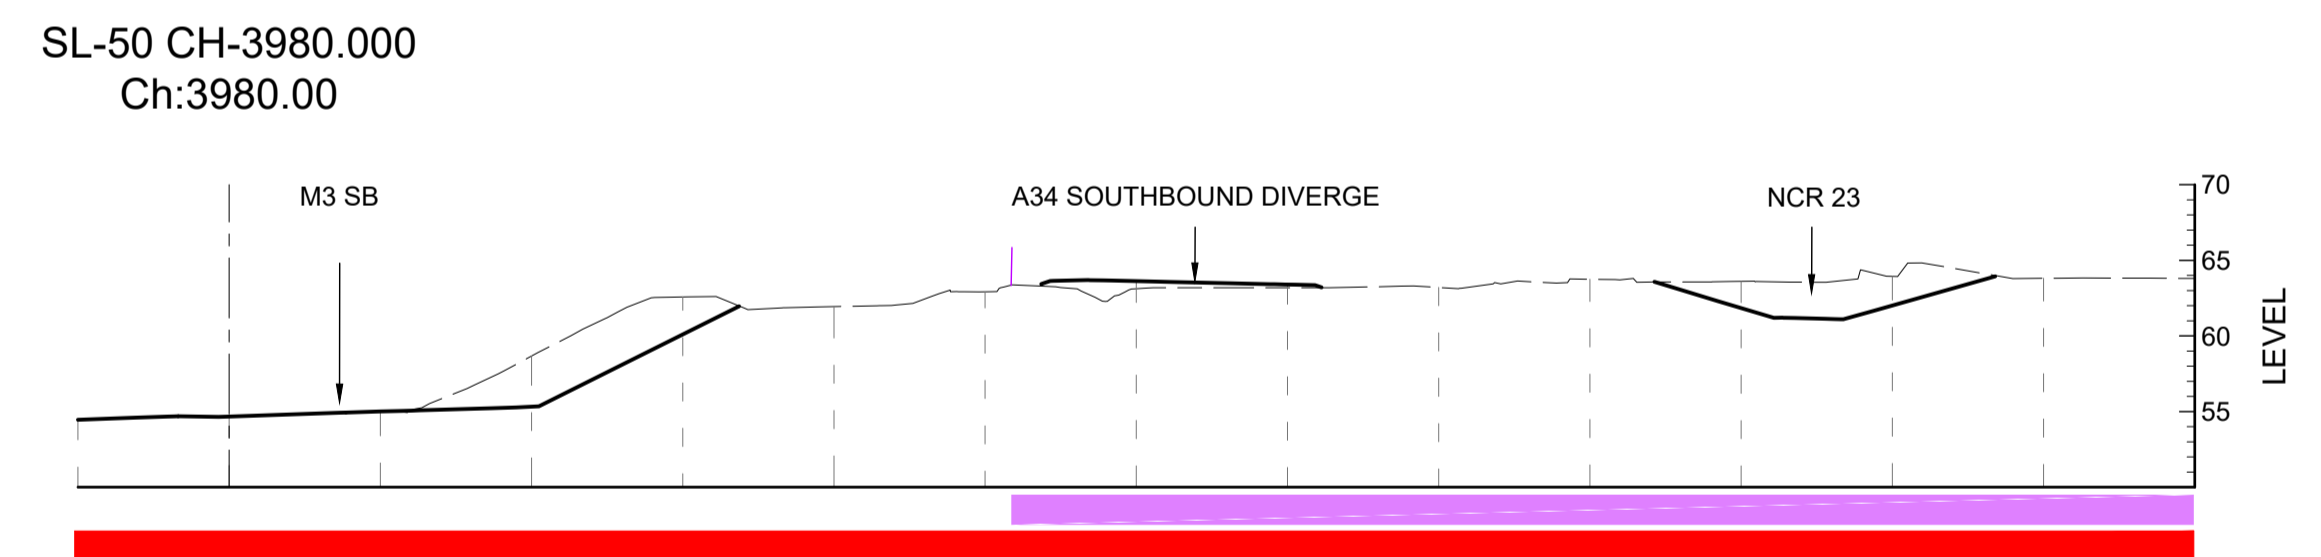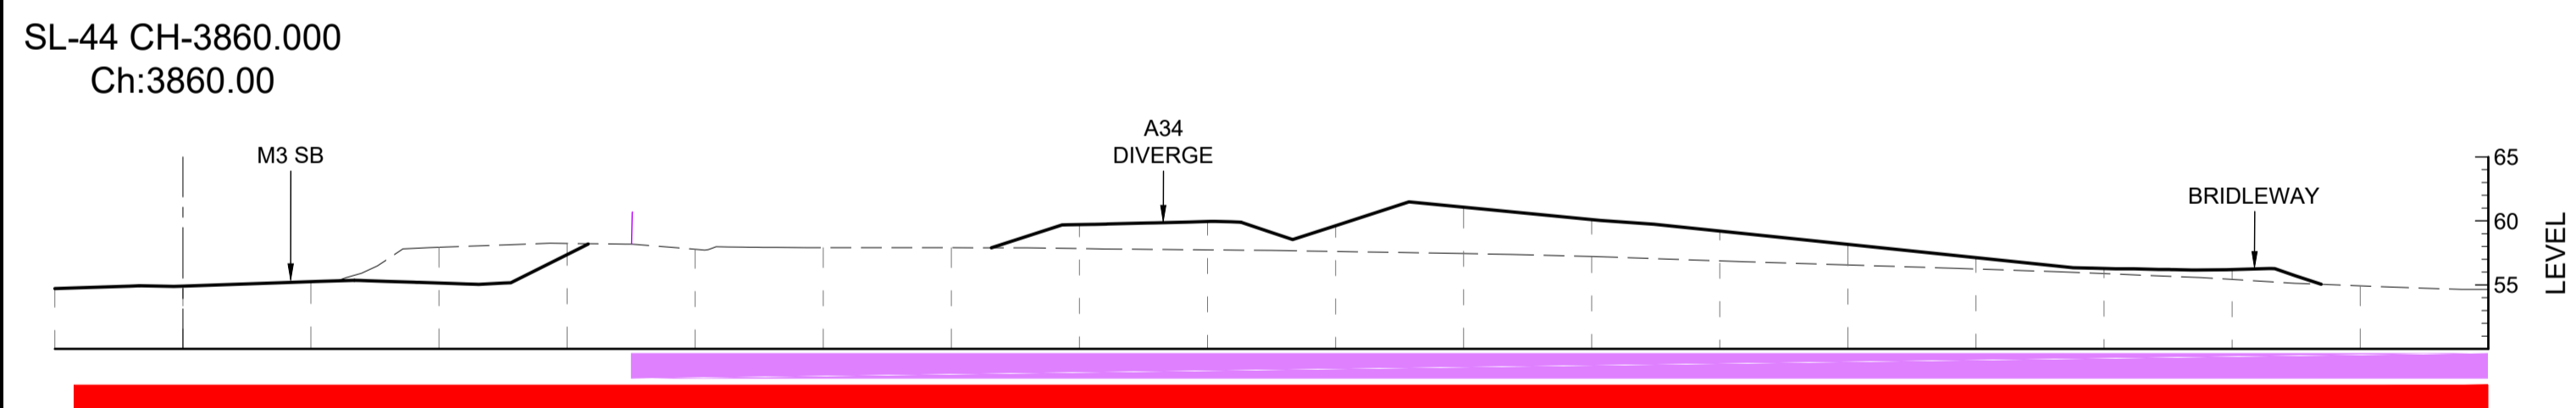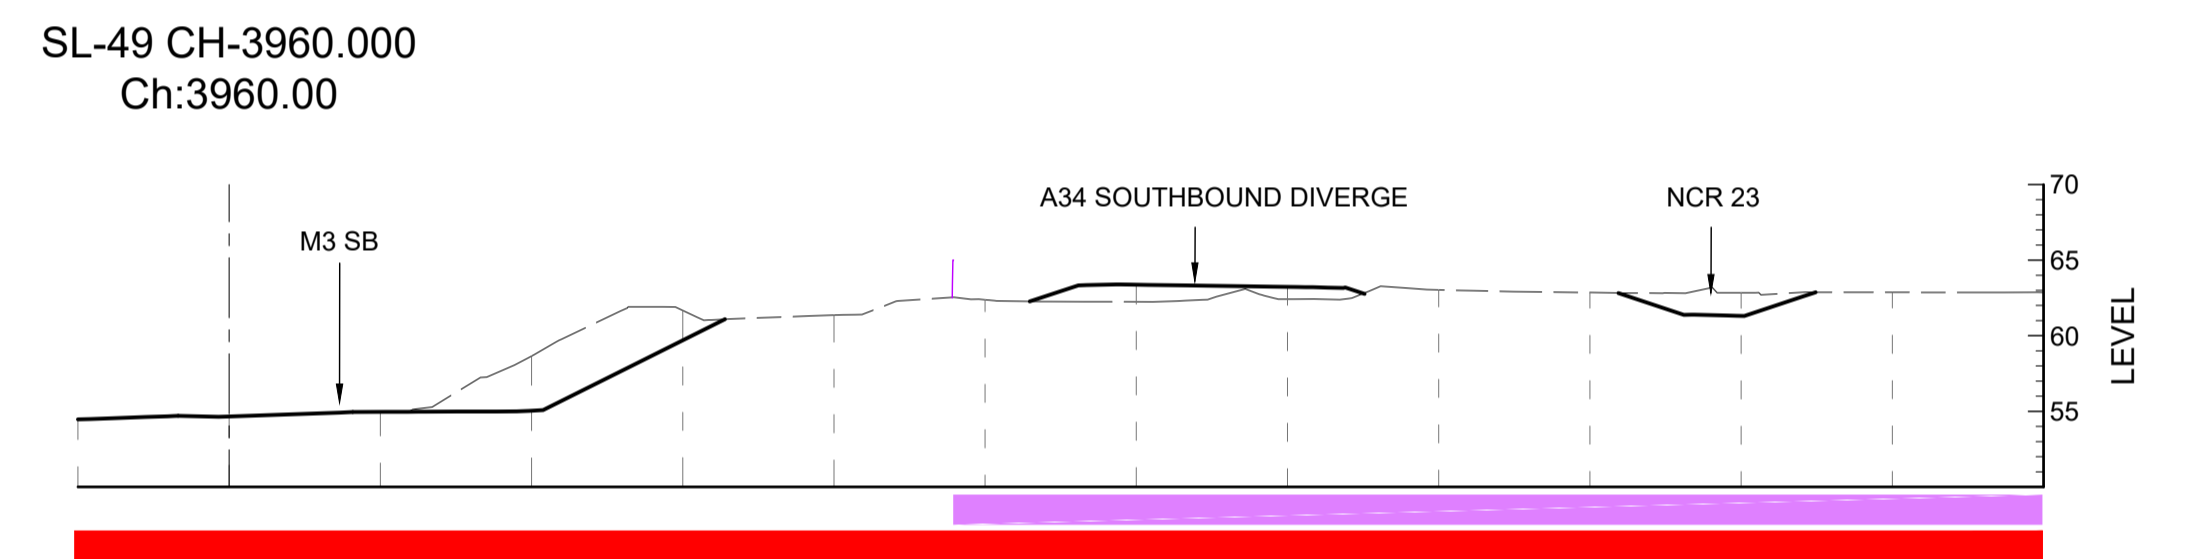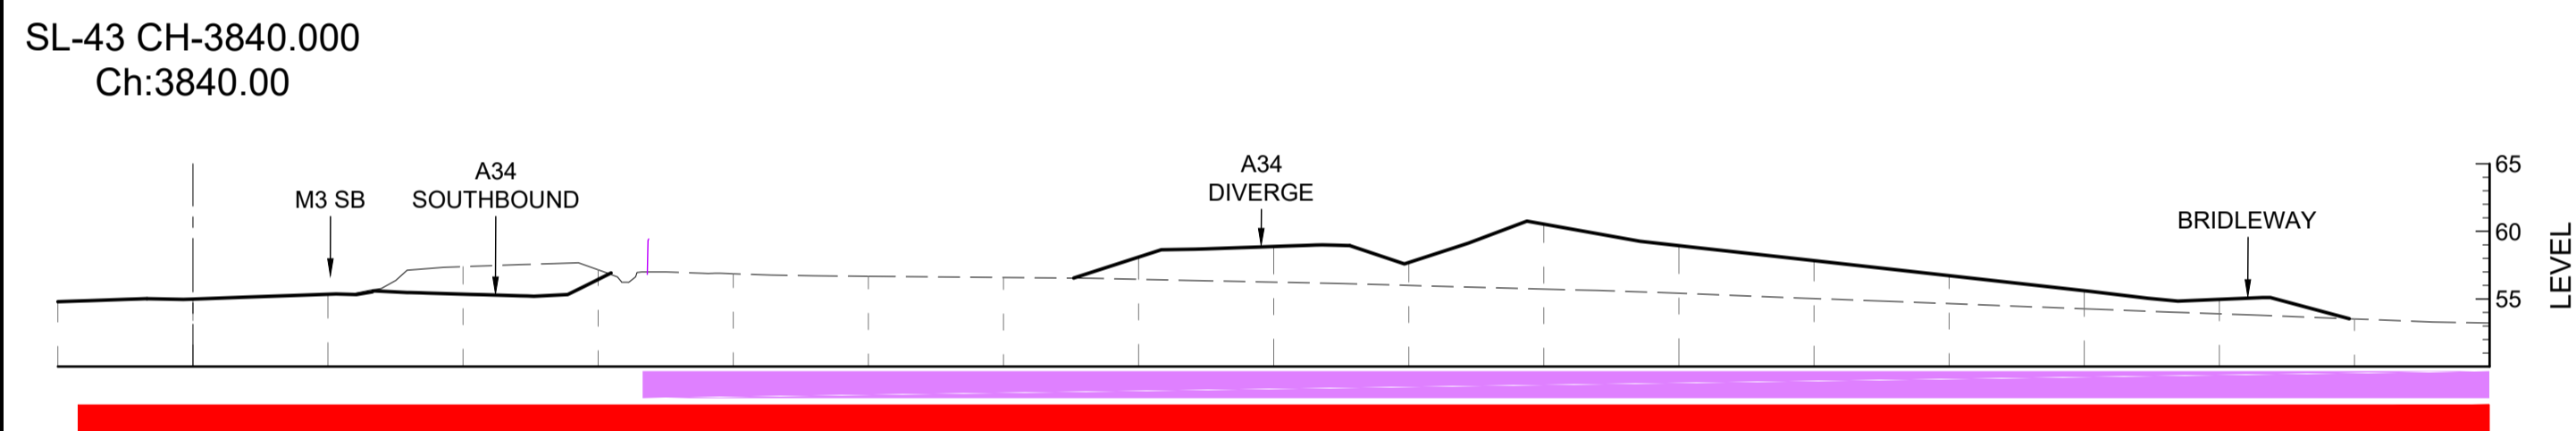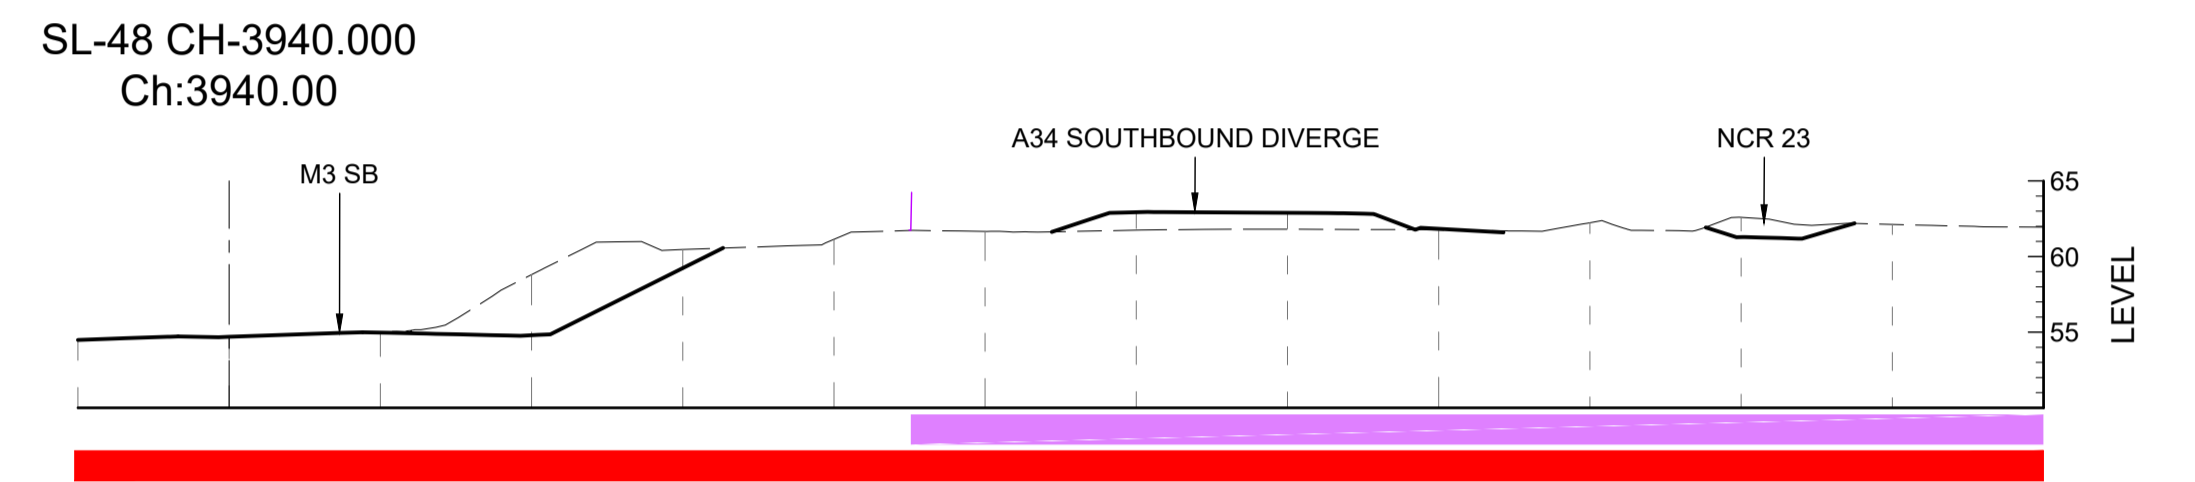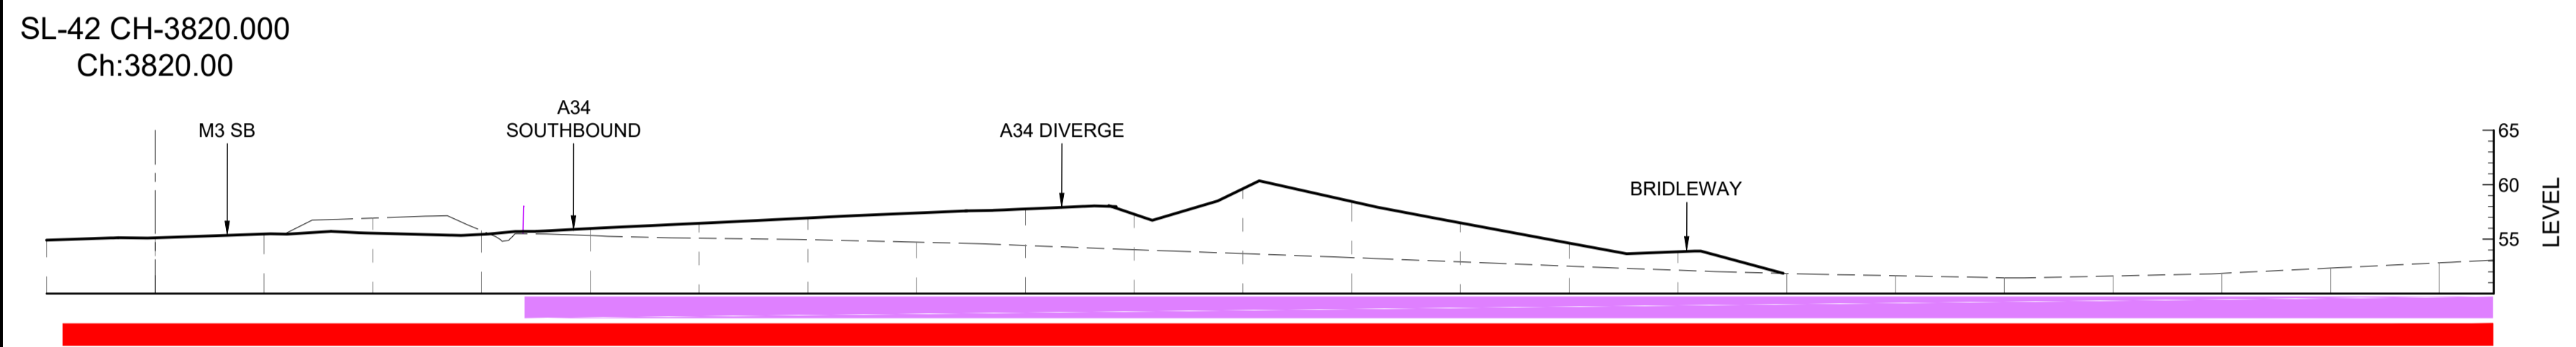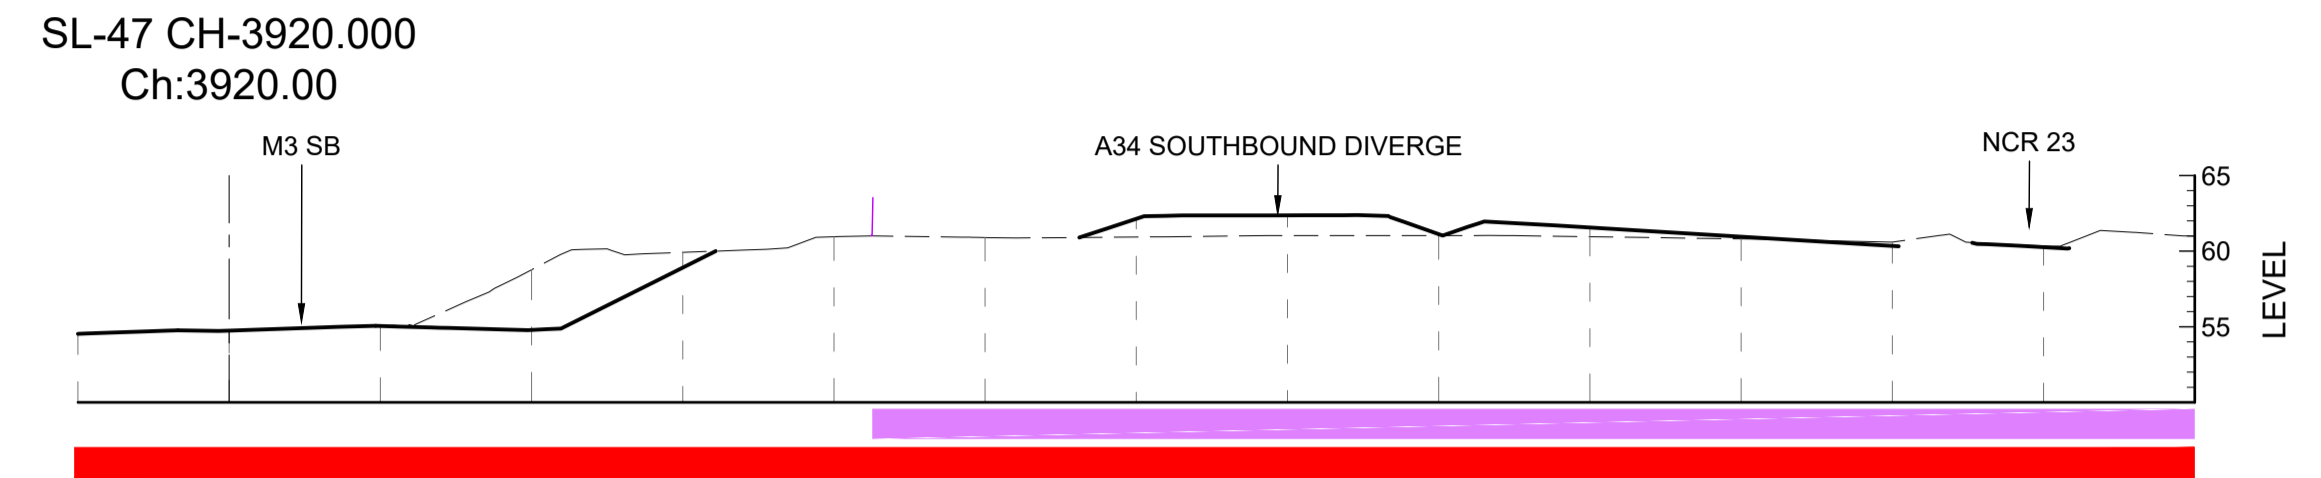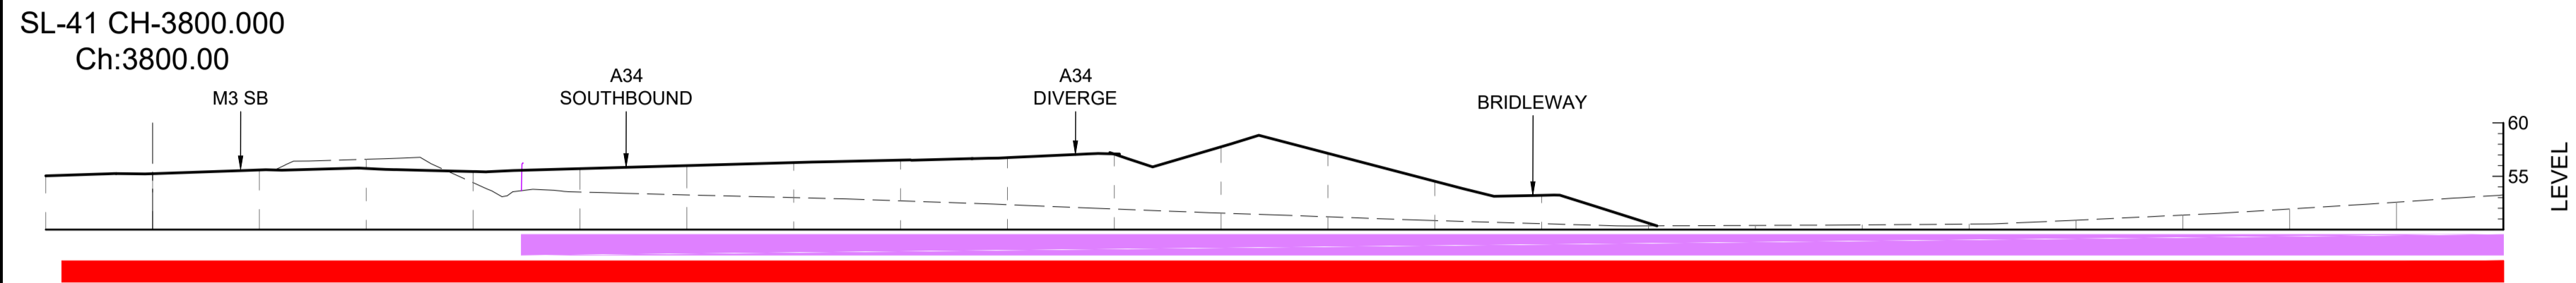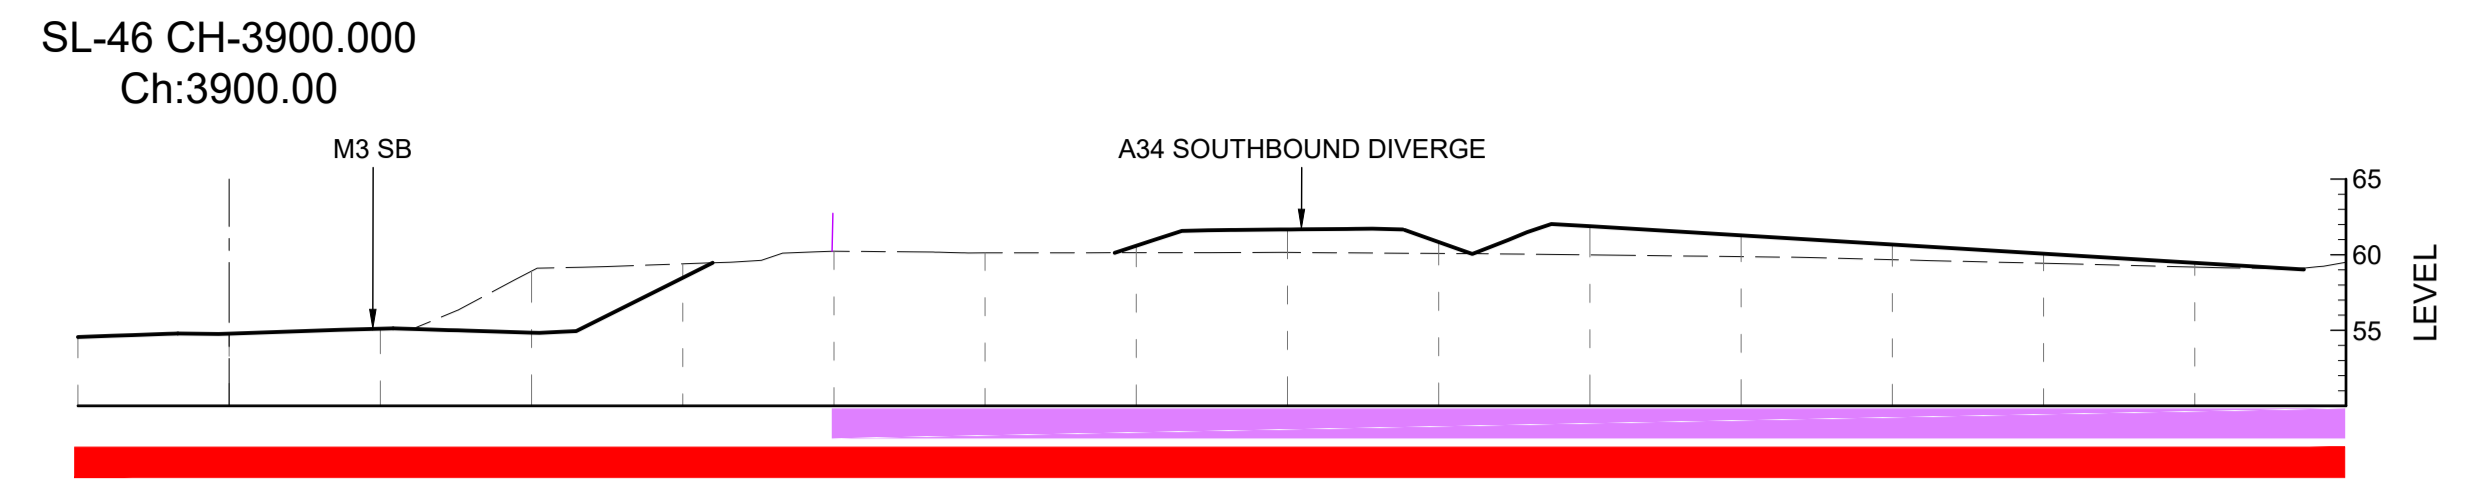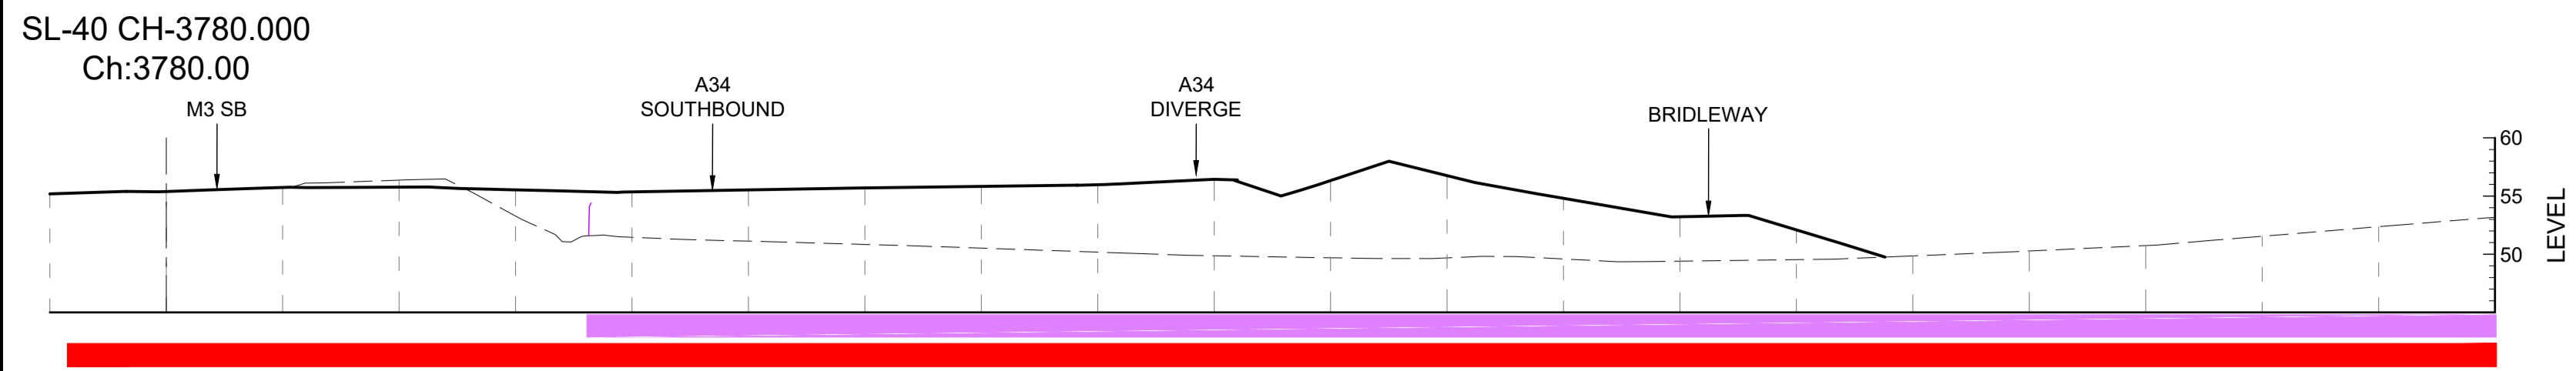

© Crown copyright and database rights 2020. Use of this data is subject to terms and conditions. Ordnance Survey Licence 100030649

- LEGEND**
- EXISTING GROUND SURFACE
 - PROPOSED GROUND SURFACE
 - █ ORDER LIMITS AREA
 - █ SOUTH DOWNS NATIONAL PARK AREA
- NOTES**

1. ALL SECTIONS ARE FROM THE ENGINEERING MODELS. EARTHWORK SLOPES INDICATE PRELIMINARY DESIGN. THERE WILL BE SOFTENING AND SMOOTHING OF LANDSCAPED AREAS IN ACCORDANCE WITH RECORD OF ENVIRONMENTAL ACTIONS AND COMMITMENTS ENTRY LV13 OF THE FIRST ITERATION OF THE ENVIRONMENTAL MANAGEMENT PLAN (DOCUMENT REF 7.3)
2. PLAN AND SECTIONS ARE SUBJECT TO DETAILED DESIGN.
3. CROSS SECTIONS ARE ORIENTED FACING NORTHWARDS, WITH WEST TO THE LEFT AND EAST TO THE RIGHT OF THE PAGE
4. RETAINING WALLS AND STRUCTURES ARE SHOWN INDICATIVELY ONLY.

Rev.	Date	Description	Drawn	Chk'd	App'd
Rev 0	22.09.23	DEADLINE 5	GP	LC	MF

FOR INFORMATION


VolkerFitzpatrick

Stantec


national highways

Project Title M3 JUNCTION 9 IMPROVEMENT SCHEME					
Drawing Title ENGINEERING SECTIONS AT 20m INTERVALS ExA WQ2 1.2.3					
SHEET 6 OF 8					
Scale 1:500	Designed GP	Drawn GP	Checked LC	Approved MF	Project Ref. No. 330610705
Original Size A1	Date 22.09.23	Date 22.09.23	Date 22.09.23	Date 22.09.23	Revision Rev 0
Drawing Number HE551511-VFK-LLO-M3SB_XX-DR-ZL-40007					HE PIN Originator Volume Location Type Role Number


SL-51 CH-4000.000
Ch:4000.00

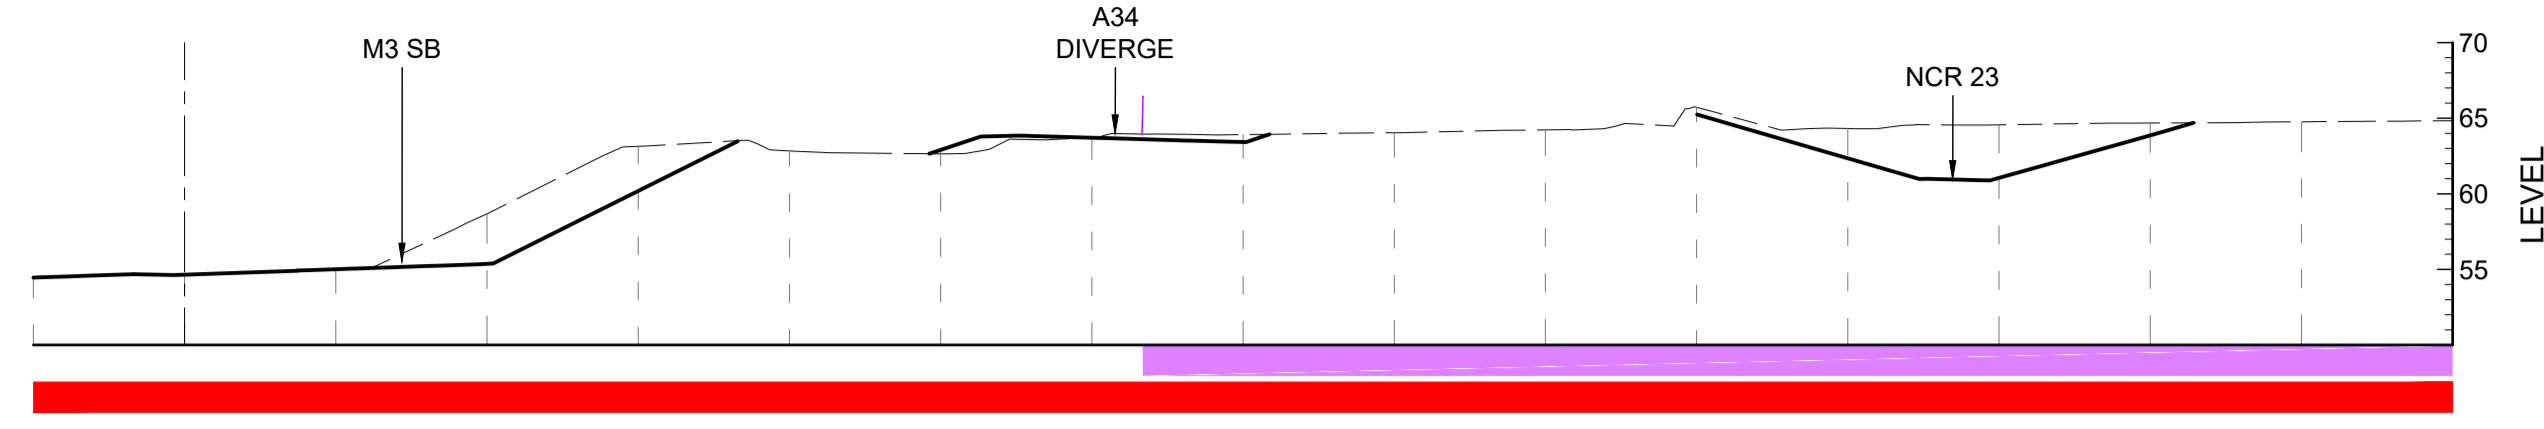


SL-56 CH-4100.000
Ch:4100.00

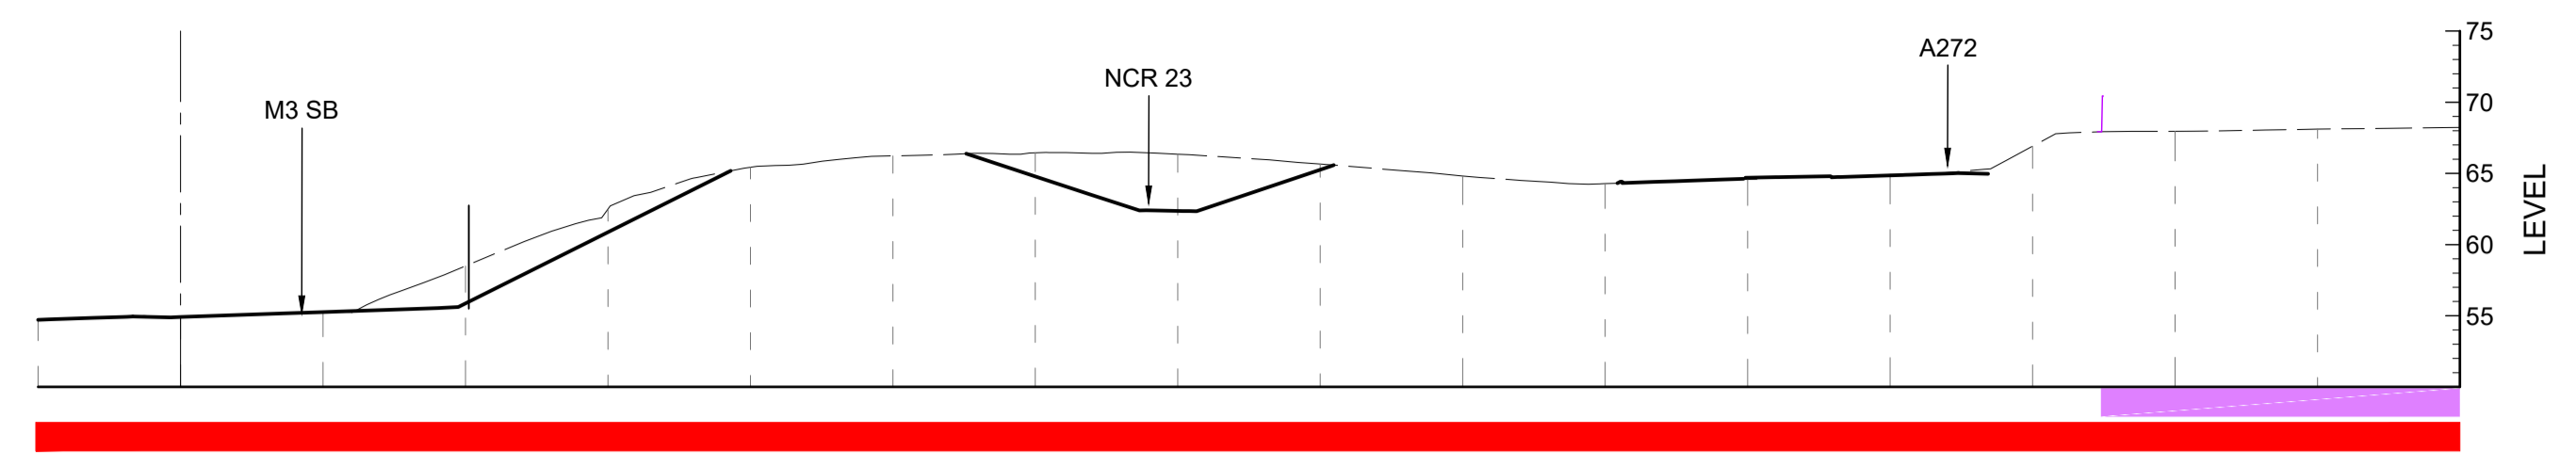


SL-52 CH-4020.000
Ch:4020.00

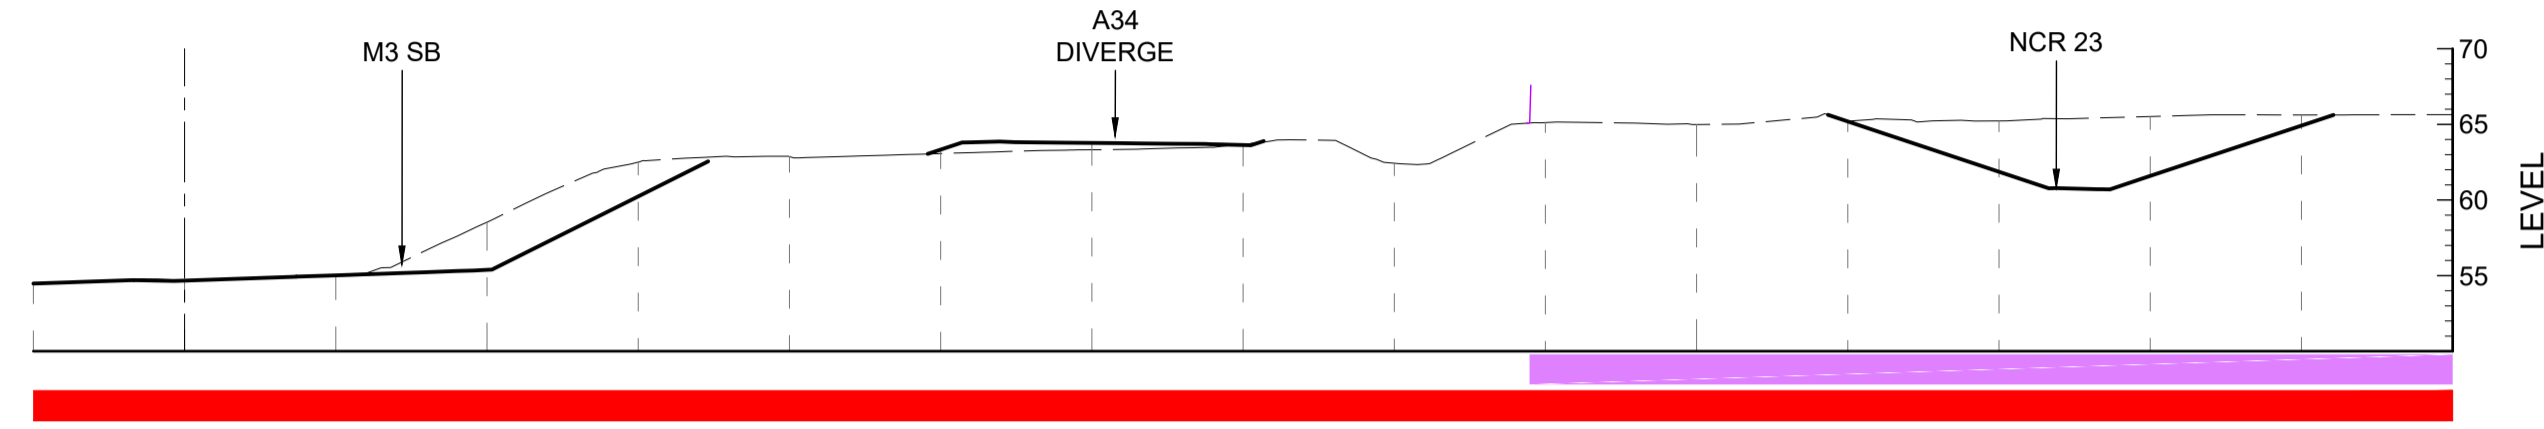


SL-57 CH-4120.000
Ch:4120.00

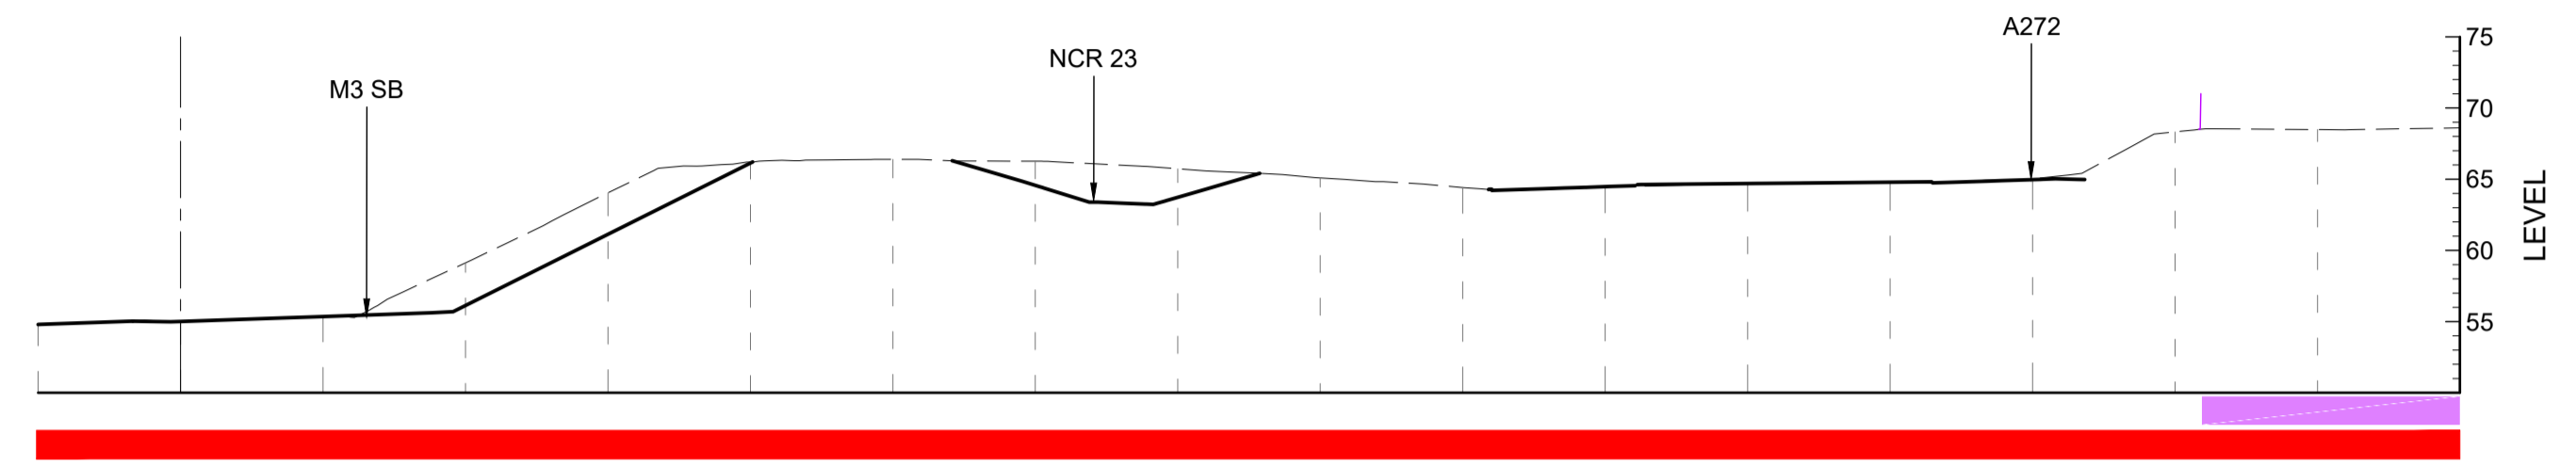


SL-53 CH-4040.000
Ch:4040.00

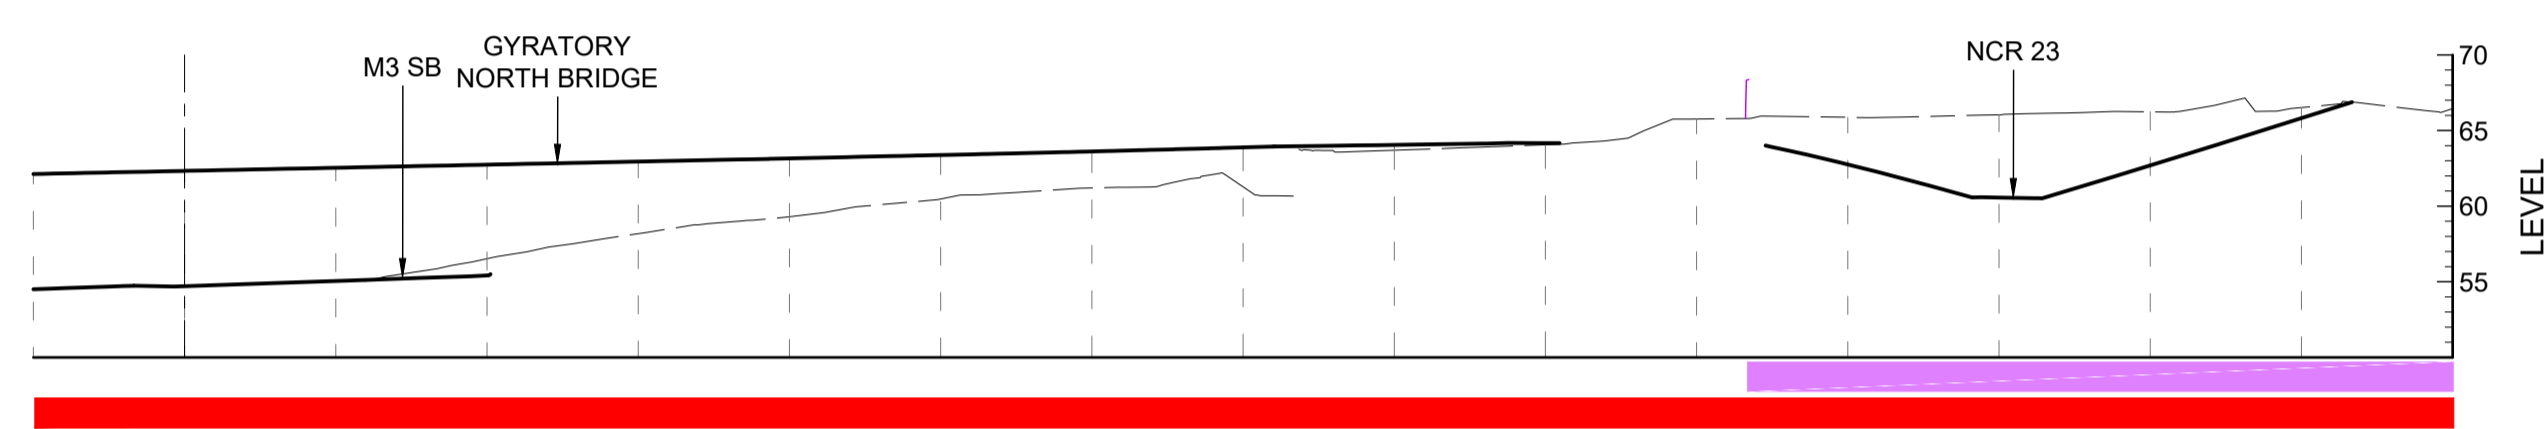


SL-58 CH-4140.000
Ch:4140.00

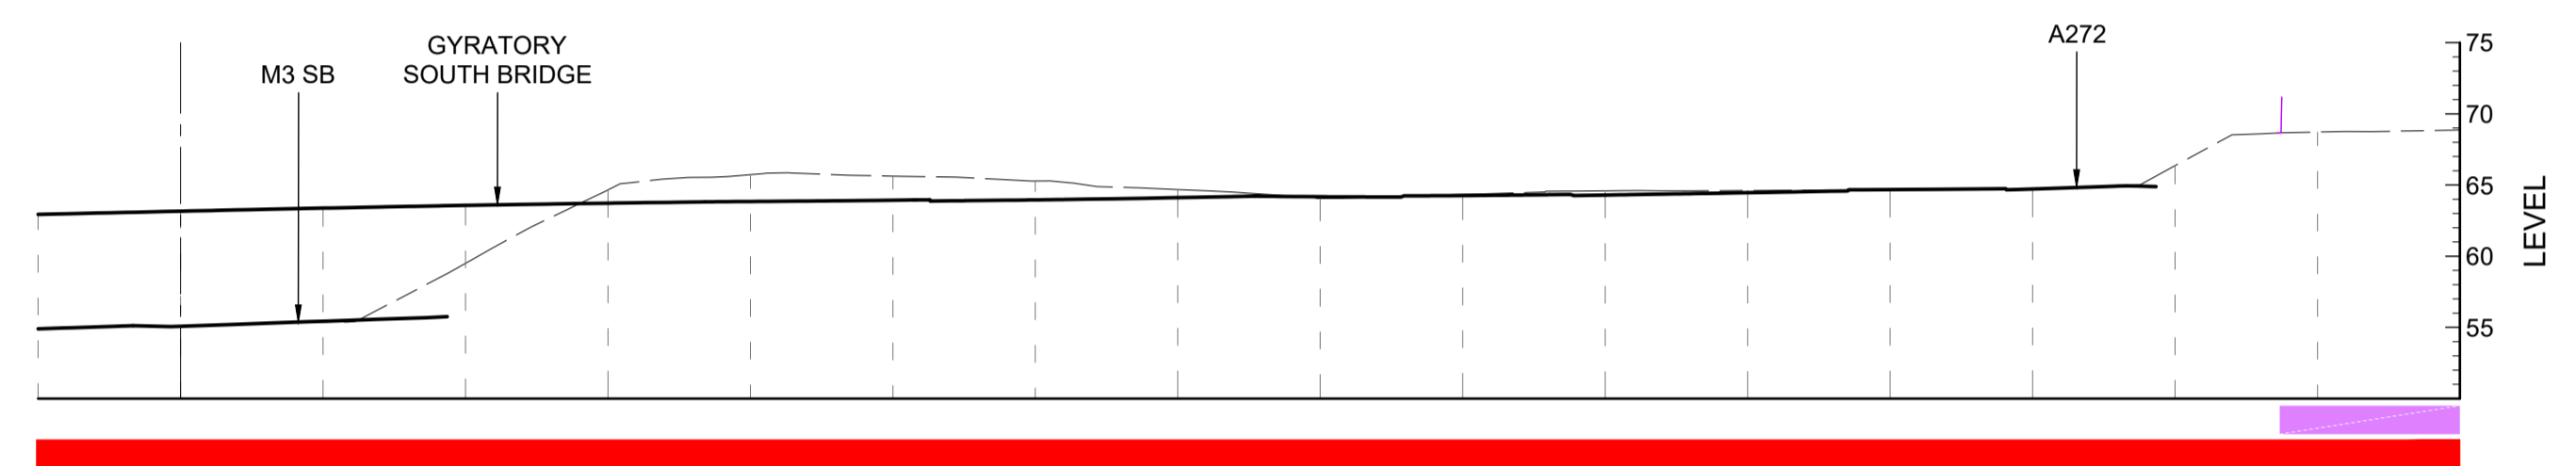


SL-54 CH-4060.000
Ch:4060.00

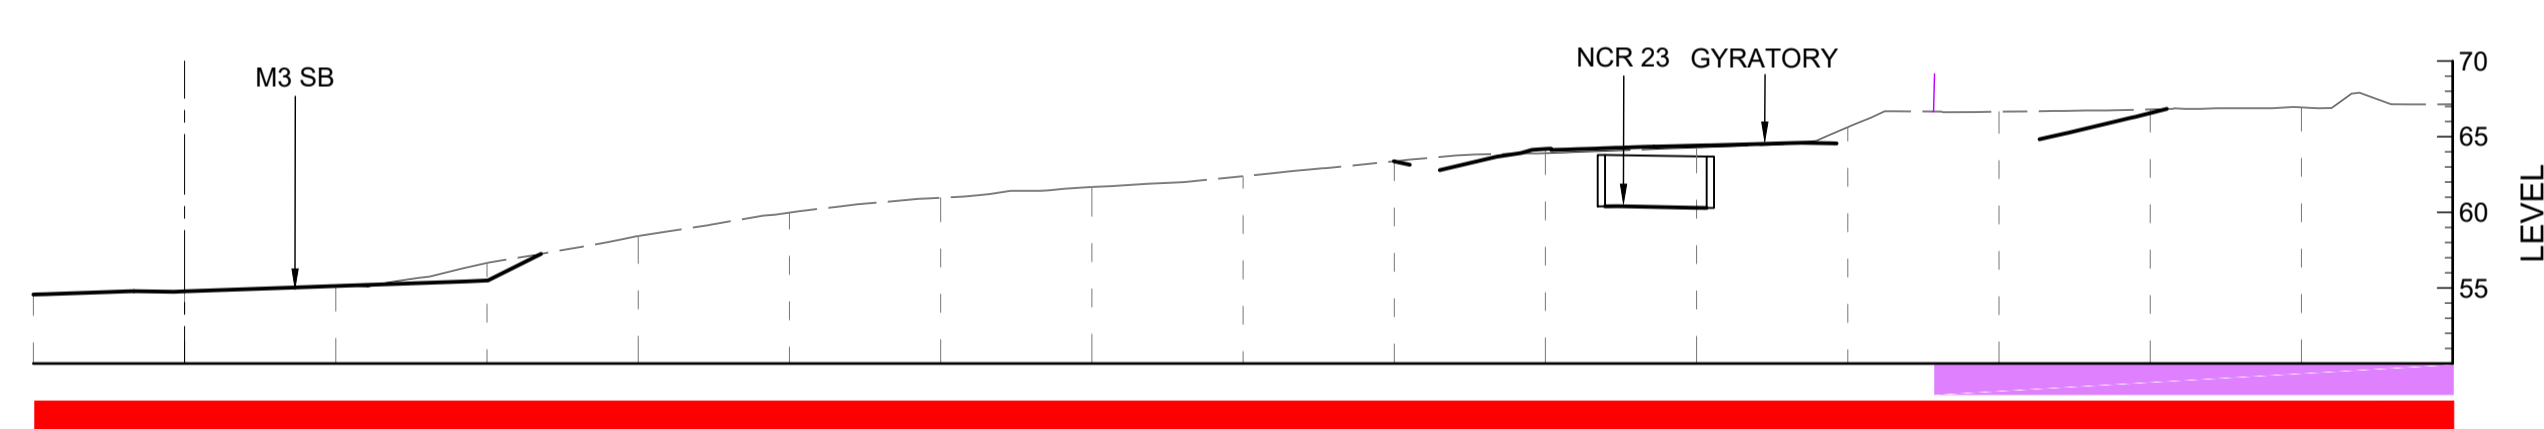


SL-59 CH-4160.000
Ch:4160.00

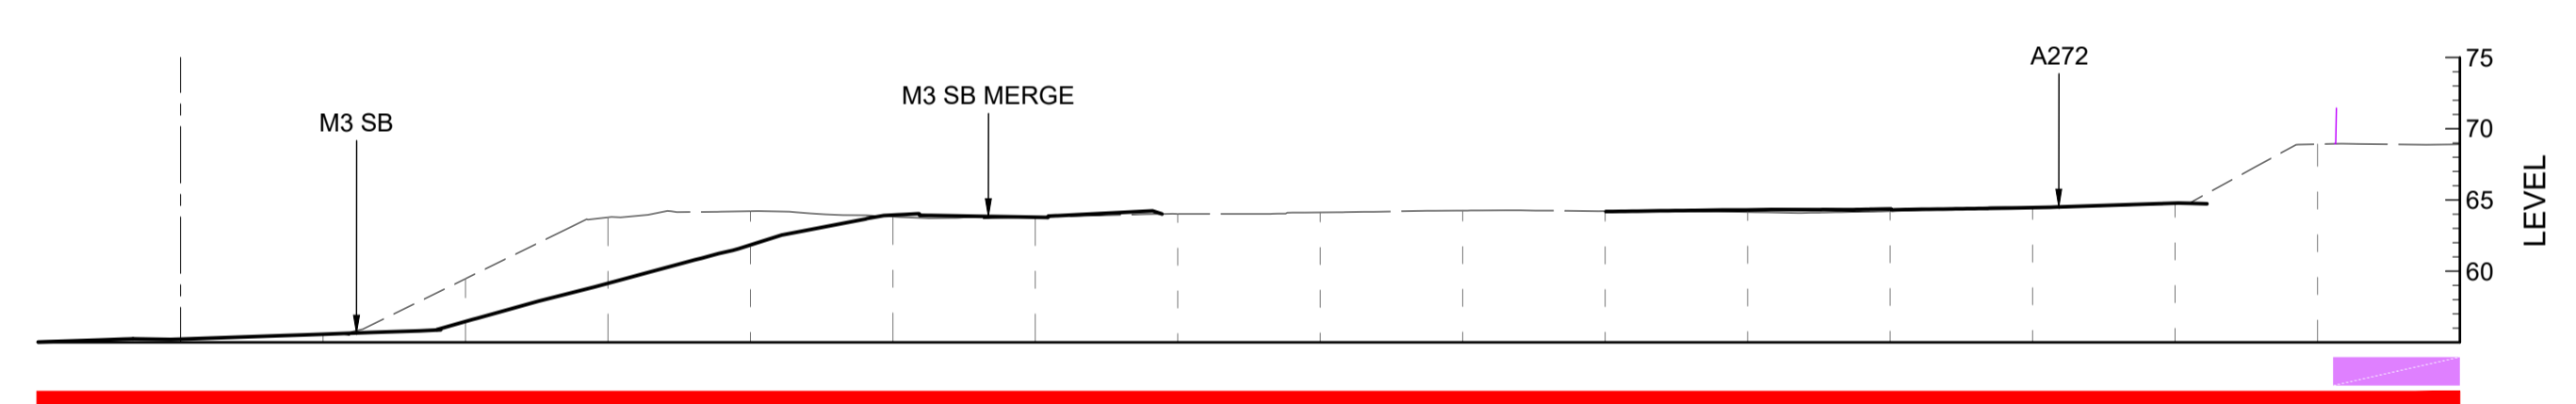

SL-55 CH-4080.000
Ch:4080.00

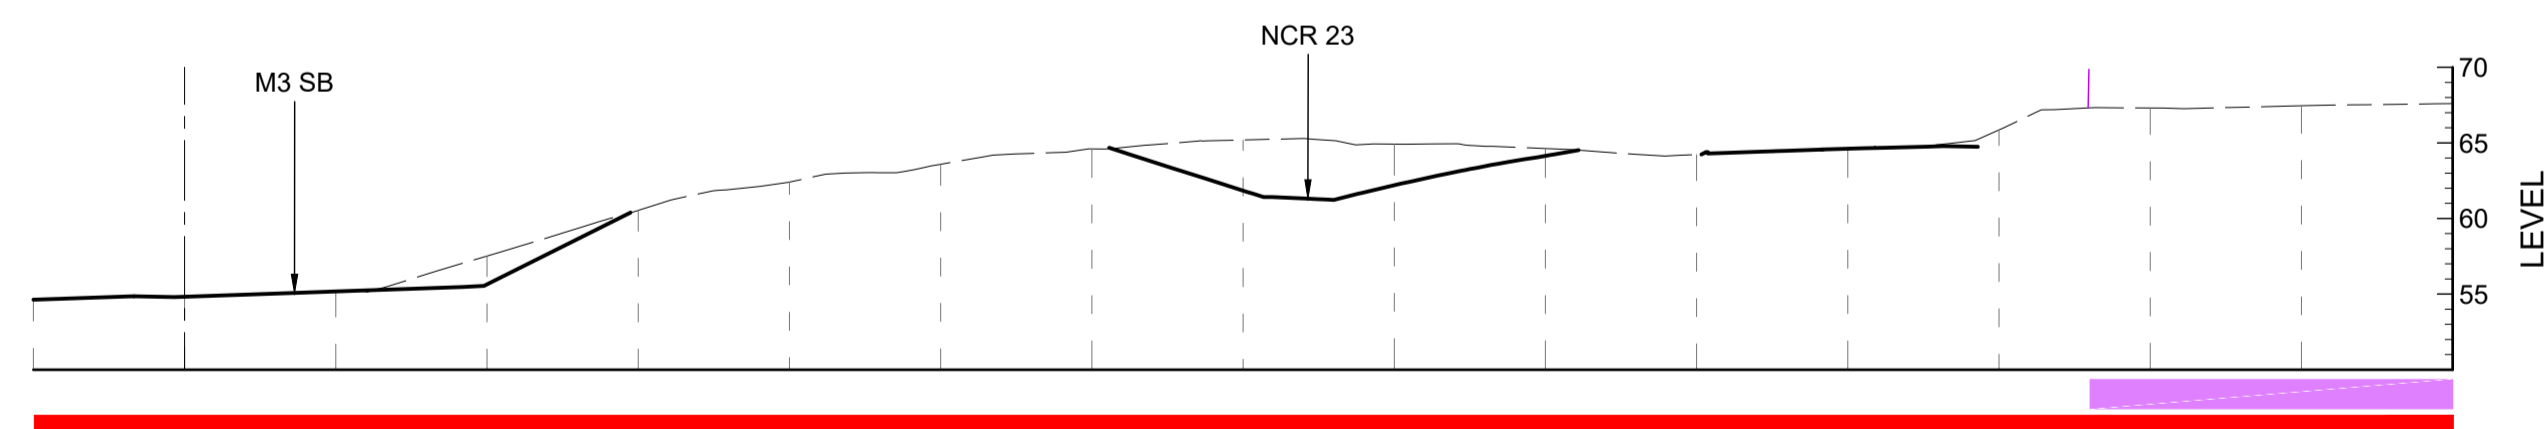

SL-60 CH-4180.000
Ch:4180.00

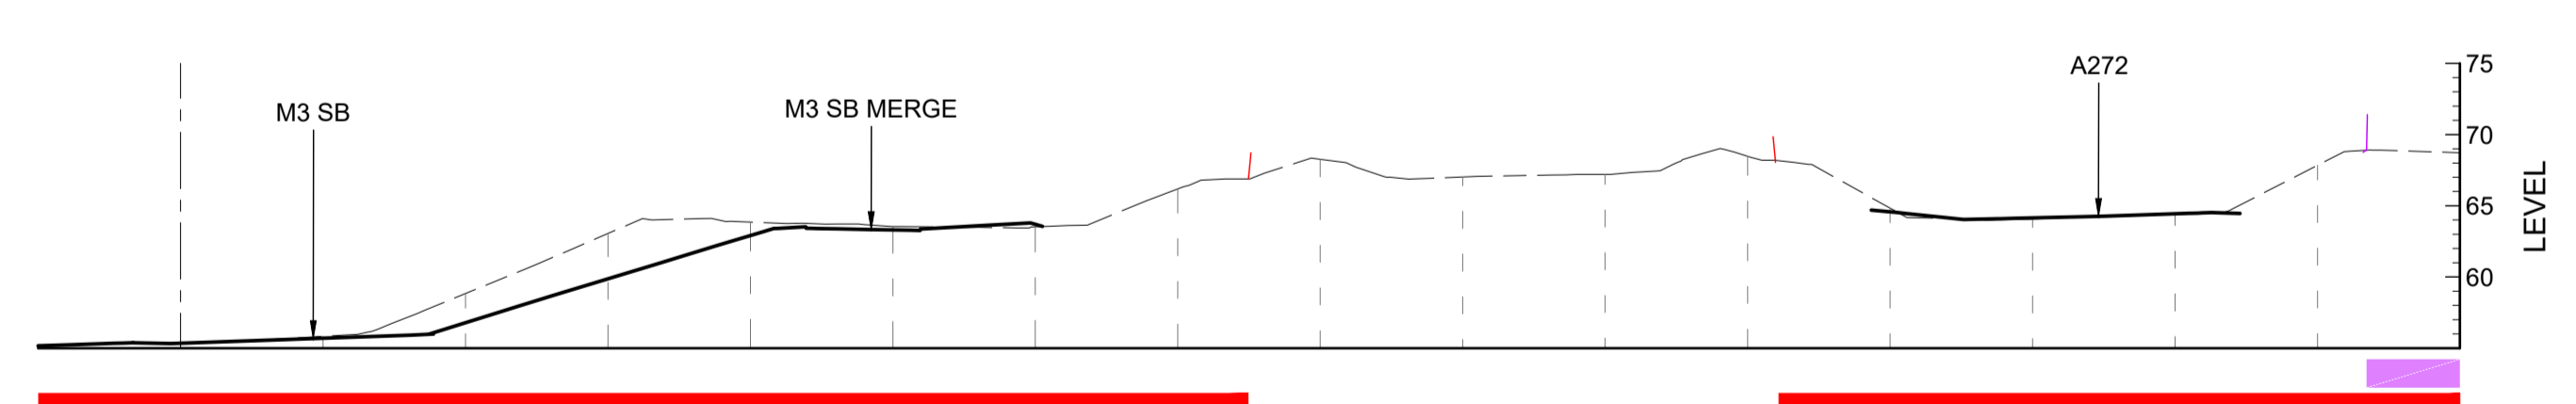

© Crown copyright and database rights 2020. Use of this data is subject to terms and conditions. Ordnance Survey Licence 100030649

- LEGEND**
- EXISTING GROUND SURFACE
 - PROPOSED GROUND SURFACE
 - █ ORDER LIMITS AREA
 - █ SOUTH DOWNS NATIONAL PARK AREA
- NOTES**

1. ALL SECTIONS ARE FROM THE ENGINEERING MODELS. EARTHWORK SLOPES INDICATE PRELIMINARY DESIGN. THERE WILL BE SOFTENING AND SMOOTHING OF LANDSCAPED AREAS IN ACCORDANCE WITH RECORD OF ENVIRONMENTAL ACTIONS AND COMMITMENTS ENTRY LV13 OF THE FIRST ITERATION OF THE ENVIRONMENTAL MANAGEMENT PLAN (DOCUMENT REF 7.3)
2. PLAN AND SECTIONS ARE SUBJECT TO DETAILED DESIGN.
3. CROSS SECTIONS ARE ORIENTED FACING NORTHWARDS, WITH WEST TO THE LEFT AND EAST TO THE RIGHT OF THE PAGE
4. RETAINING WALLS AND STRUCTURES ARE SHOWN INDICATIVELY ONLY.

Rev.	Date	Description	Drawn	Chk'd	App'd
Rev 0	22.09.23	DEADLINE 5	GP	LC	MF

FOR INFORMATION


VolkerFitzpatrick

Stantec


national highways

Project Title M3 JUNCTION 9 IMPROVEMENT SCHEME					
Drawing Title ENGINEERING SECTIONS AT 20m INTERVALS ExA WQ2 1.2.3					
SHEET 7 OF 8					
Scale 1:500	Designed GP	Drawn GP	Checked LC	Approved MF	Project Ref. No. 330610705
Original Size A1	Date 22.09.23	Date 22.09.23	Date 22.09.23	Date 22.09.23	Revision Rev 0
Drawing Number HE551511-VFK-LLO-M3SB_XX-DR-ZL-40008					HE PIN Originator Volume Location Type Role Number


SL-61 CH-4200.000
Ch:4200.00

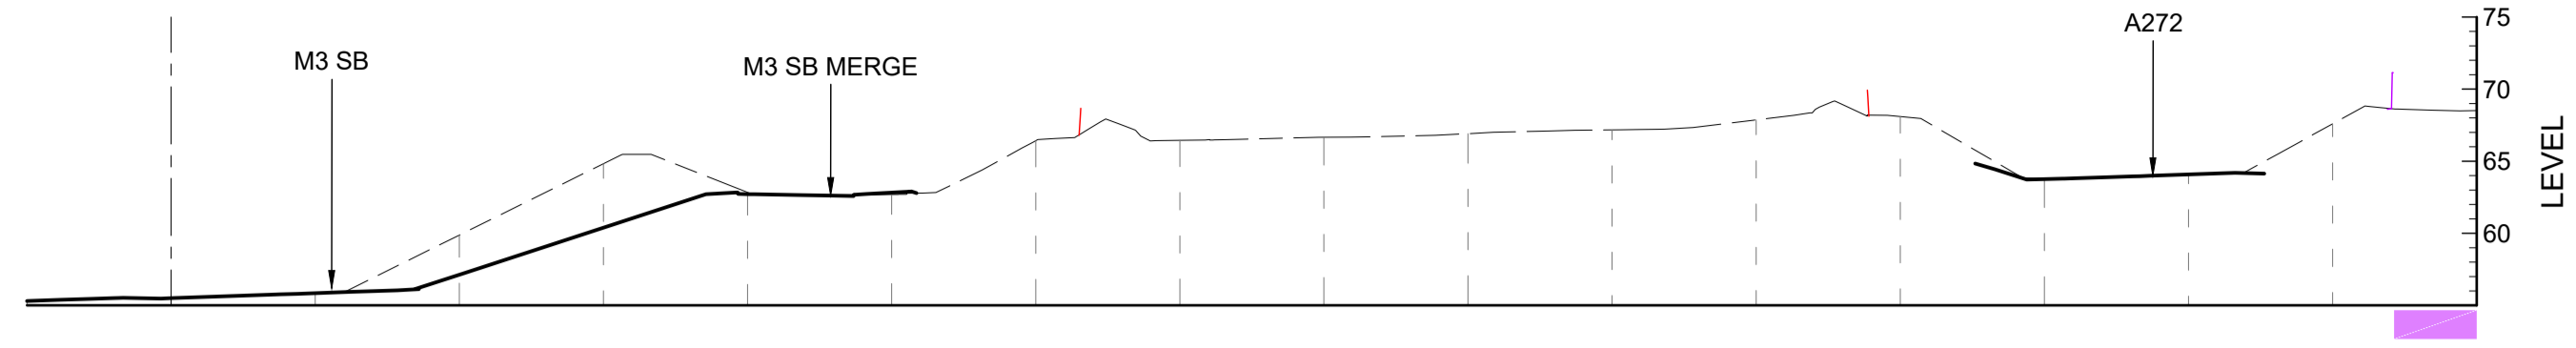


SL-62 CH-4220.000
Ch:4220.00

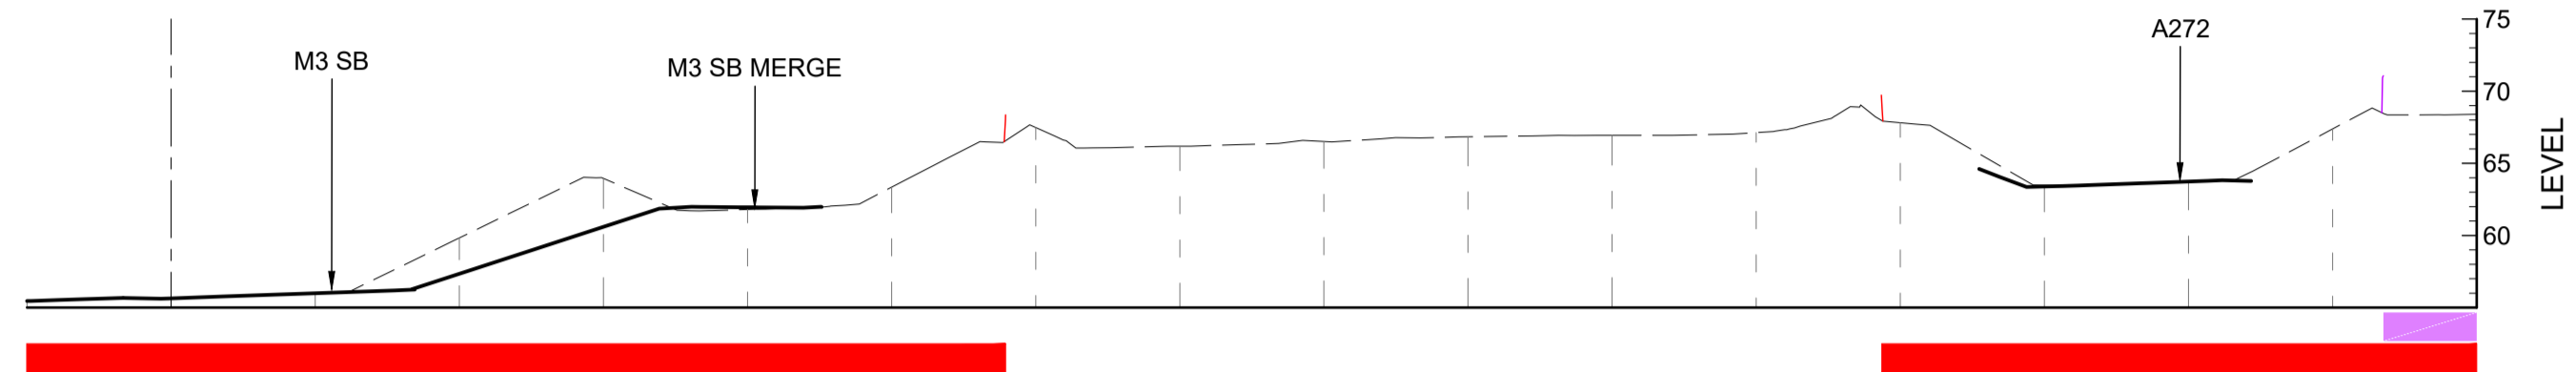


SL-63 CH-4240.000
Ch:4240.00

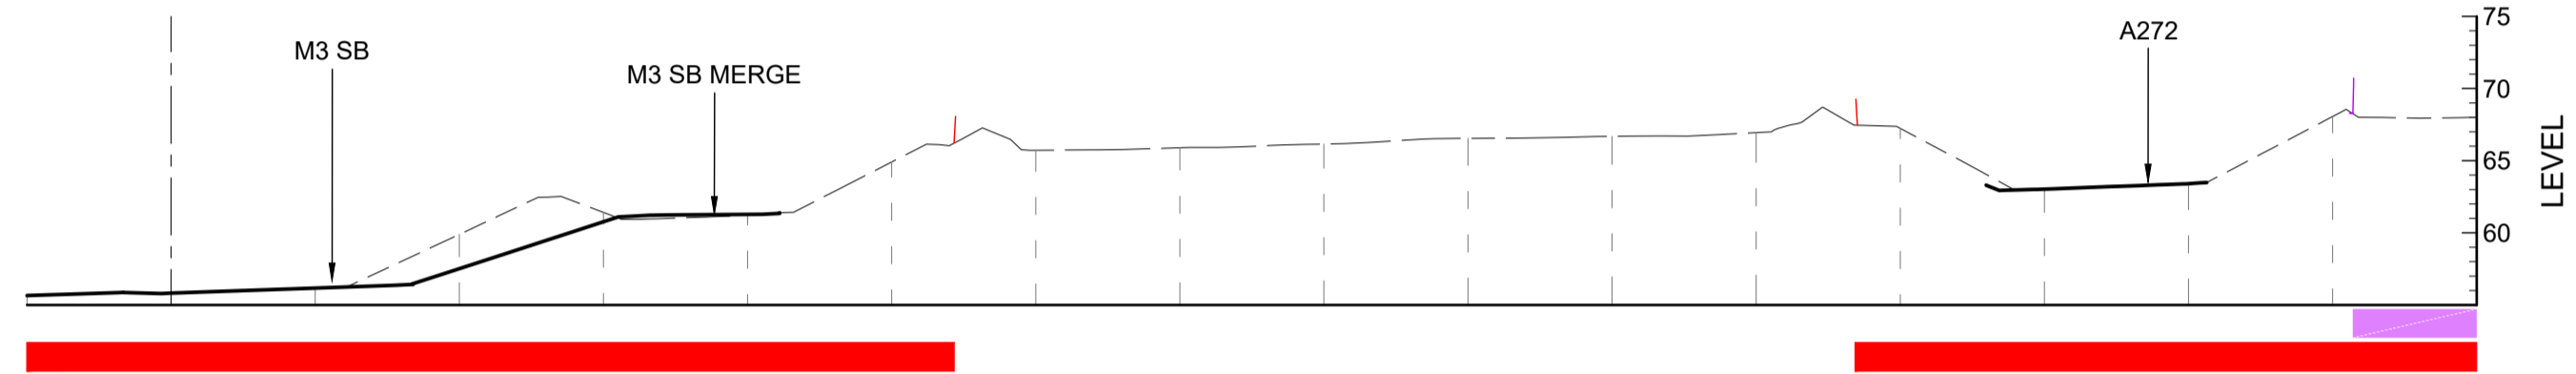


SL-64 CH-4260.000
Ch:4260.00

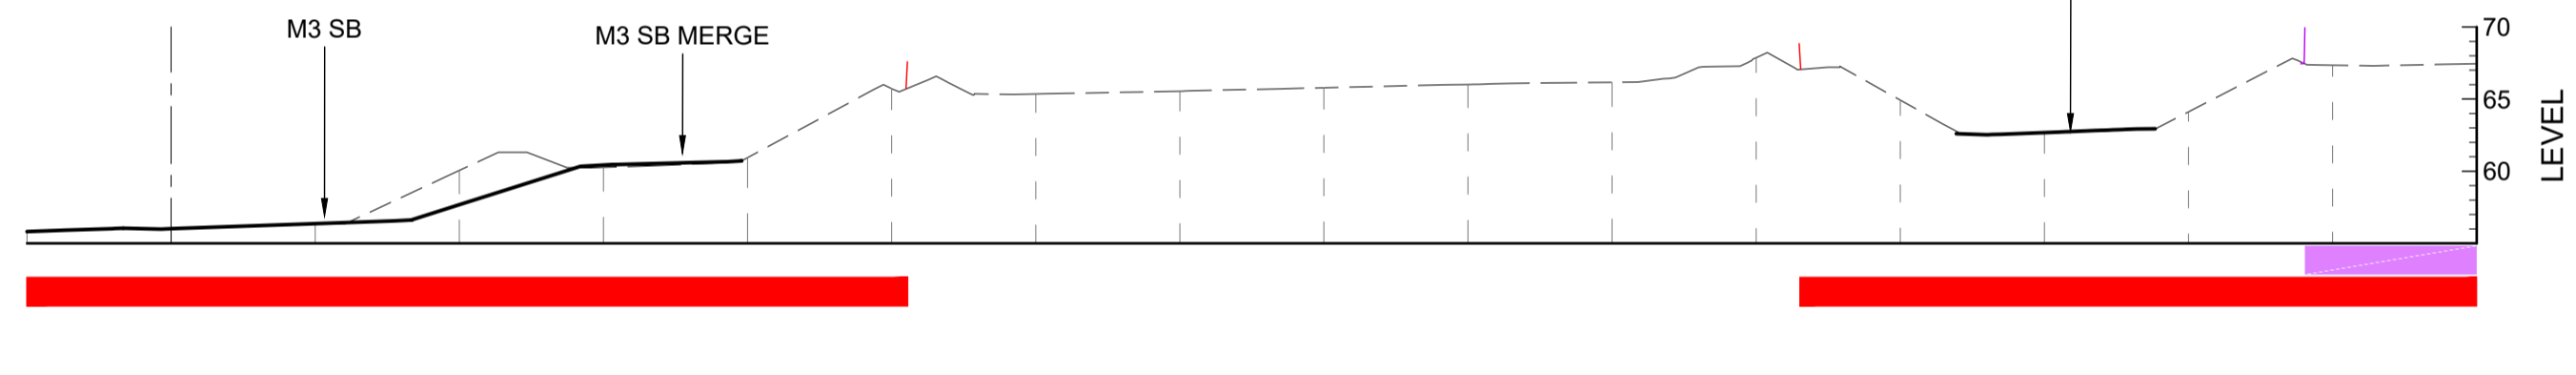

SL-65 CH-4280.000
Ch:4280.00

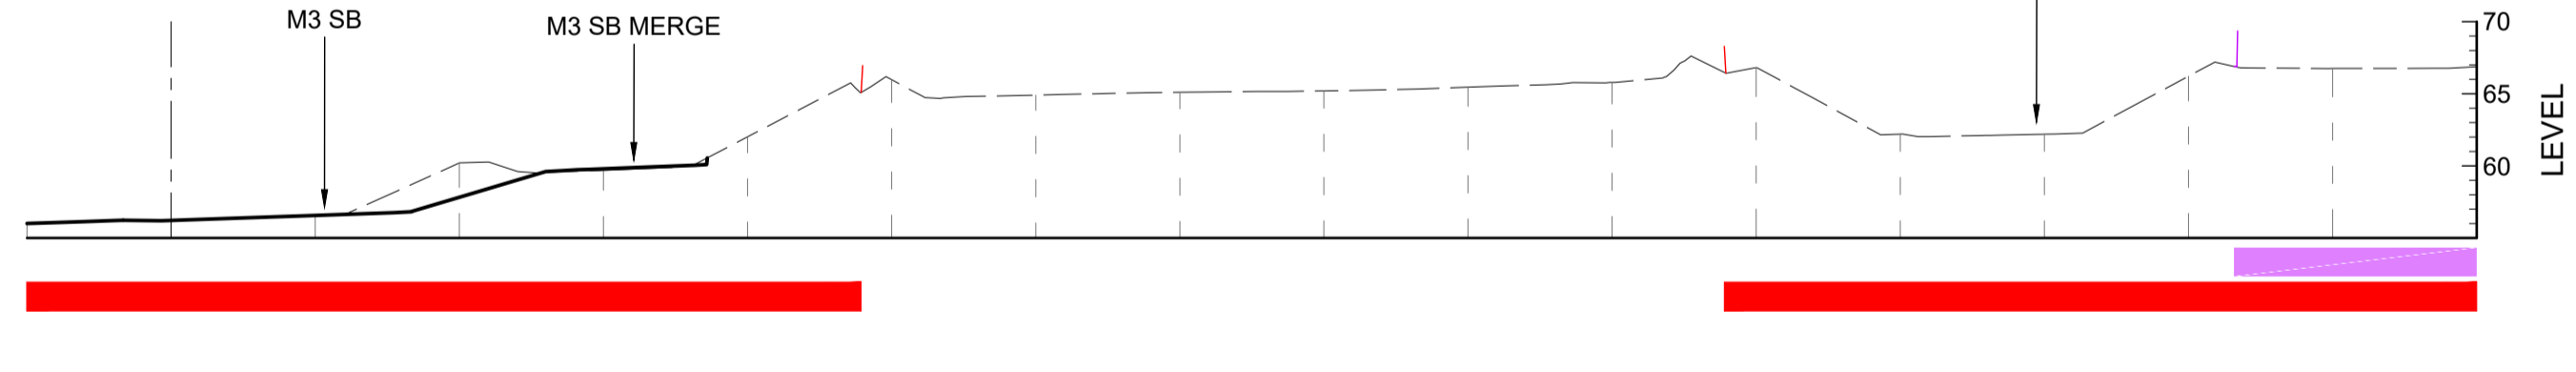

SL-66 CH-4300.000
Ch:4300.00

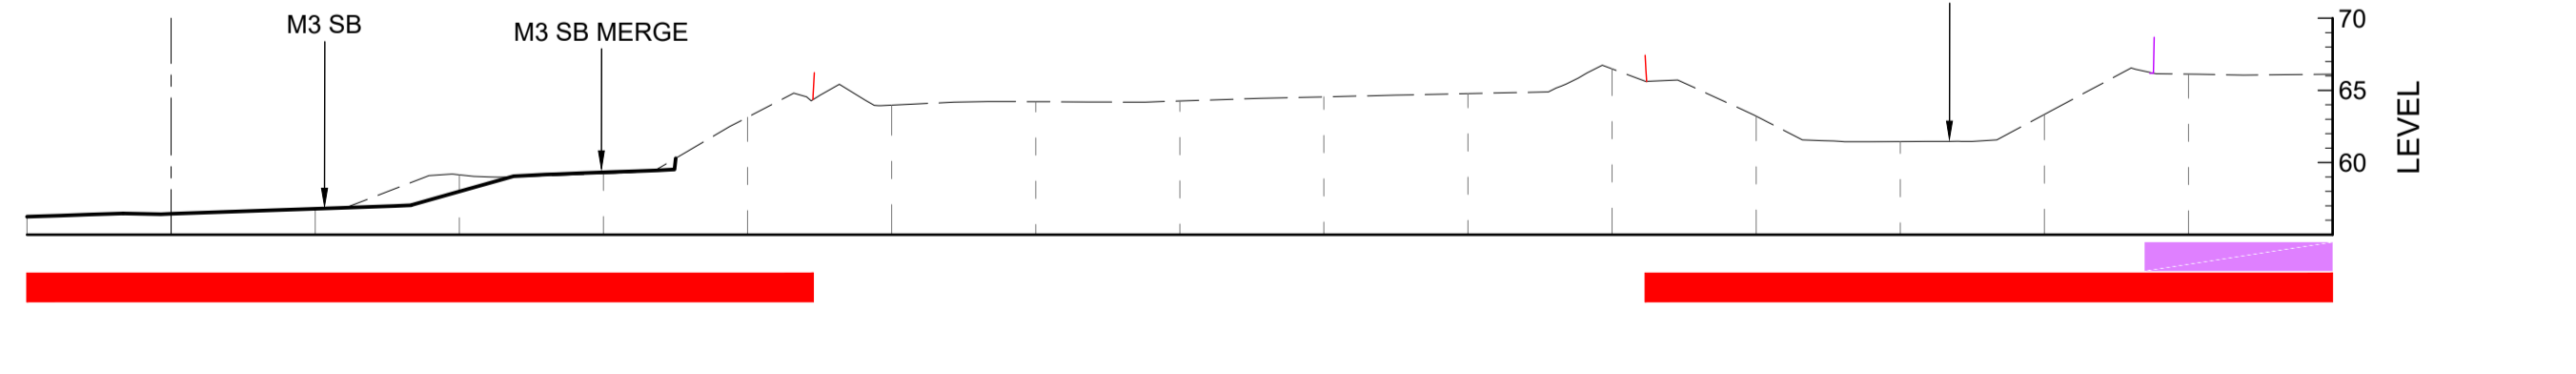

© Crown copyright and database rights 2020. Use of this data is subject to terms and conditions. Ordnance Survey Licence 100030649

LEGEND
 --- EXISTING GROUND SURFACE
 — PROPOSED GROUND SURFACE
 ■ ORDER LIMITS AREA
 ■ SOUTH DOWNS NATIONAL PARK AREA

NOTES

- ALL SECTIONS ARE FROM THE ENGINEERING MODELS. EARTHWORK SLOPES INDICATE PRELIMINARY DESIGN. THERE WILL BE SOFTENING AND SMOOTHING OF LANDSCAPED AREAS IN ACCORDANCE WITH RECORD OF ENVIRONMENTAL ACTIONS AND COMMITMENTS ENTRY LV13 OF THE FIRST ITERATION OF THE ENVIRONMENTAL MANAGEMENT PLAN (DOCUMENT REF 7.3)
- PLAN AND SECTIONS ARE SUBJECT TO DETAILED DESIGN.
- CROSS SECTIONS ARE ORIENTED FACING NORTHWARDS, WITH WEST TO THE LEFT AND EAST TO THE RIGHT OF THE PAGE
- RETAINING WALLS AND STRUCTURES ARE SHOWN INDICATIVELY ONLY.

Rev.	Date	Description	Drawn	Chk'd	App'd
Rev 0	22.09.23	DEADLINE 5	GP	LC	MF

FOR INFORMATION

VolkerFitzpatrick

Stantec

national highways

Project Title
M3 JUNCTION 9 IMPROVEMENT SCHEME

Drawing Title
**ENGINEERING SECTIONS AT 20m INTERVALS
ExA WQ2 1.2.3**

SHEET 8 OF 8

Scale	1:500	Designed	GP	Drawn	GP	Checked	LC	Approved	MF
Original Size	A1	Date	22.09.23	Date	22.09.23	Date	22.09.23	Date	22.09.23

Drawing Number
HE551511-VFK-LLO-M3SB_XX-DR-ZL-40009

Project Ref. No.
330610705

Revision
Rev 0

HE PIN | Originator | Volume | Location | Type | Role | Number