

A417 Missing Link
TR010056

6.4 Environmental Statement
Appendix 2.1 EMP Annex A
Environmental Constraints Plan

Planning Act 2008

APFP Regulation 5(2)(a)
Infrastructure Planning (Applications: Prescribed Forms and
Procedure) Regulations 2009

Volume 6

May 2021

Infrastructure Planning

Planning Act 2008

**The Infrastructure Planning
(Applications: Prescribed Forms
and Procedure) Regulations 2009**


A417 Missing Link

Development Consent Order 202[x]

**6.4 Environmental Statement
Appendix 2.1 EMP Annex A Environmental Constraints Plan**

Regulation Number:	5(2)(a)
Planning Inspectorate Scheme Reference	TR010056
Application Document Reference	6.4
Author:	A417 Missing Link

Version	Date	Status of Version
C01	May 2021	Application Submission

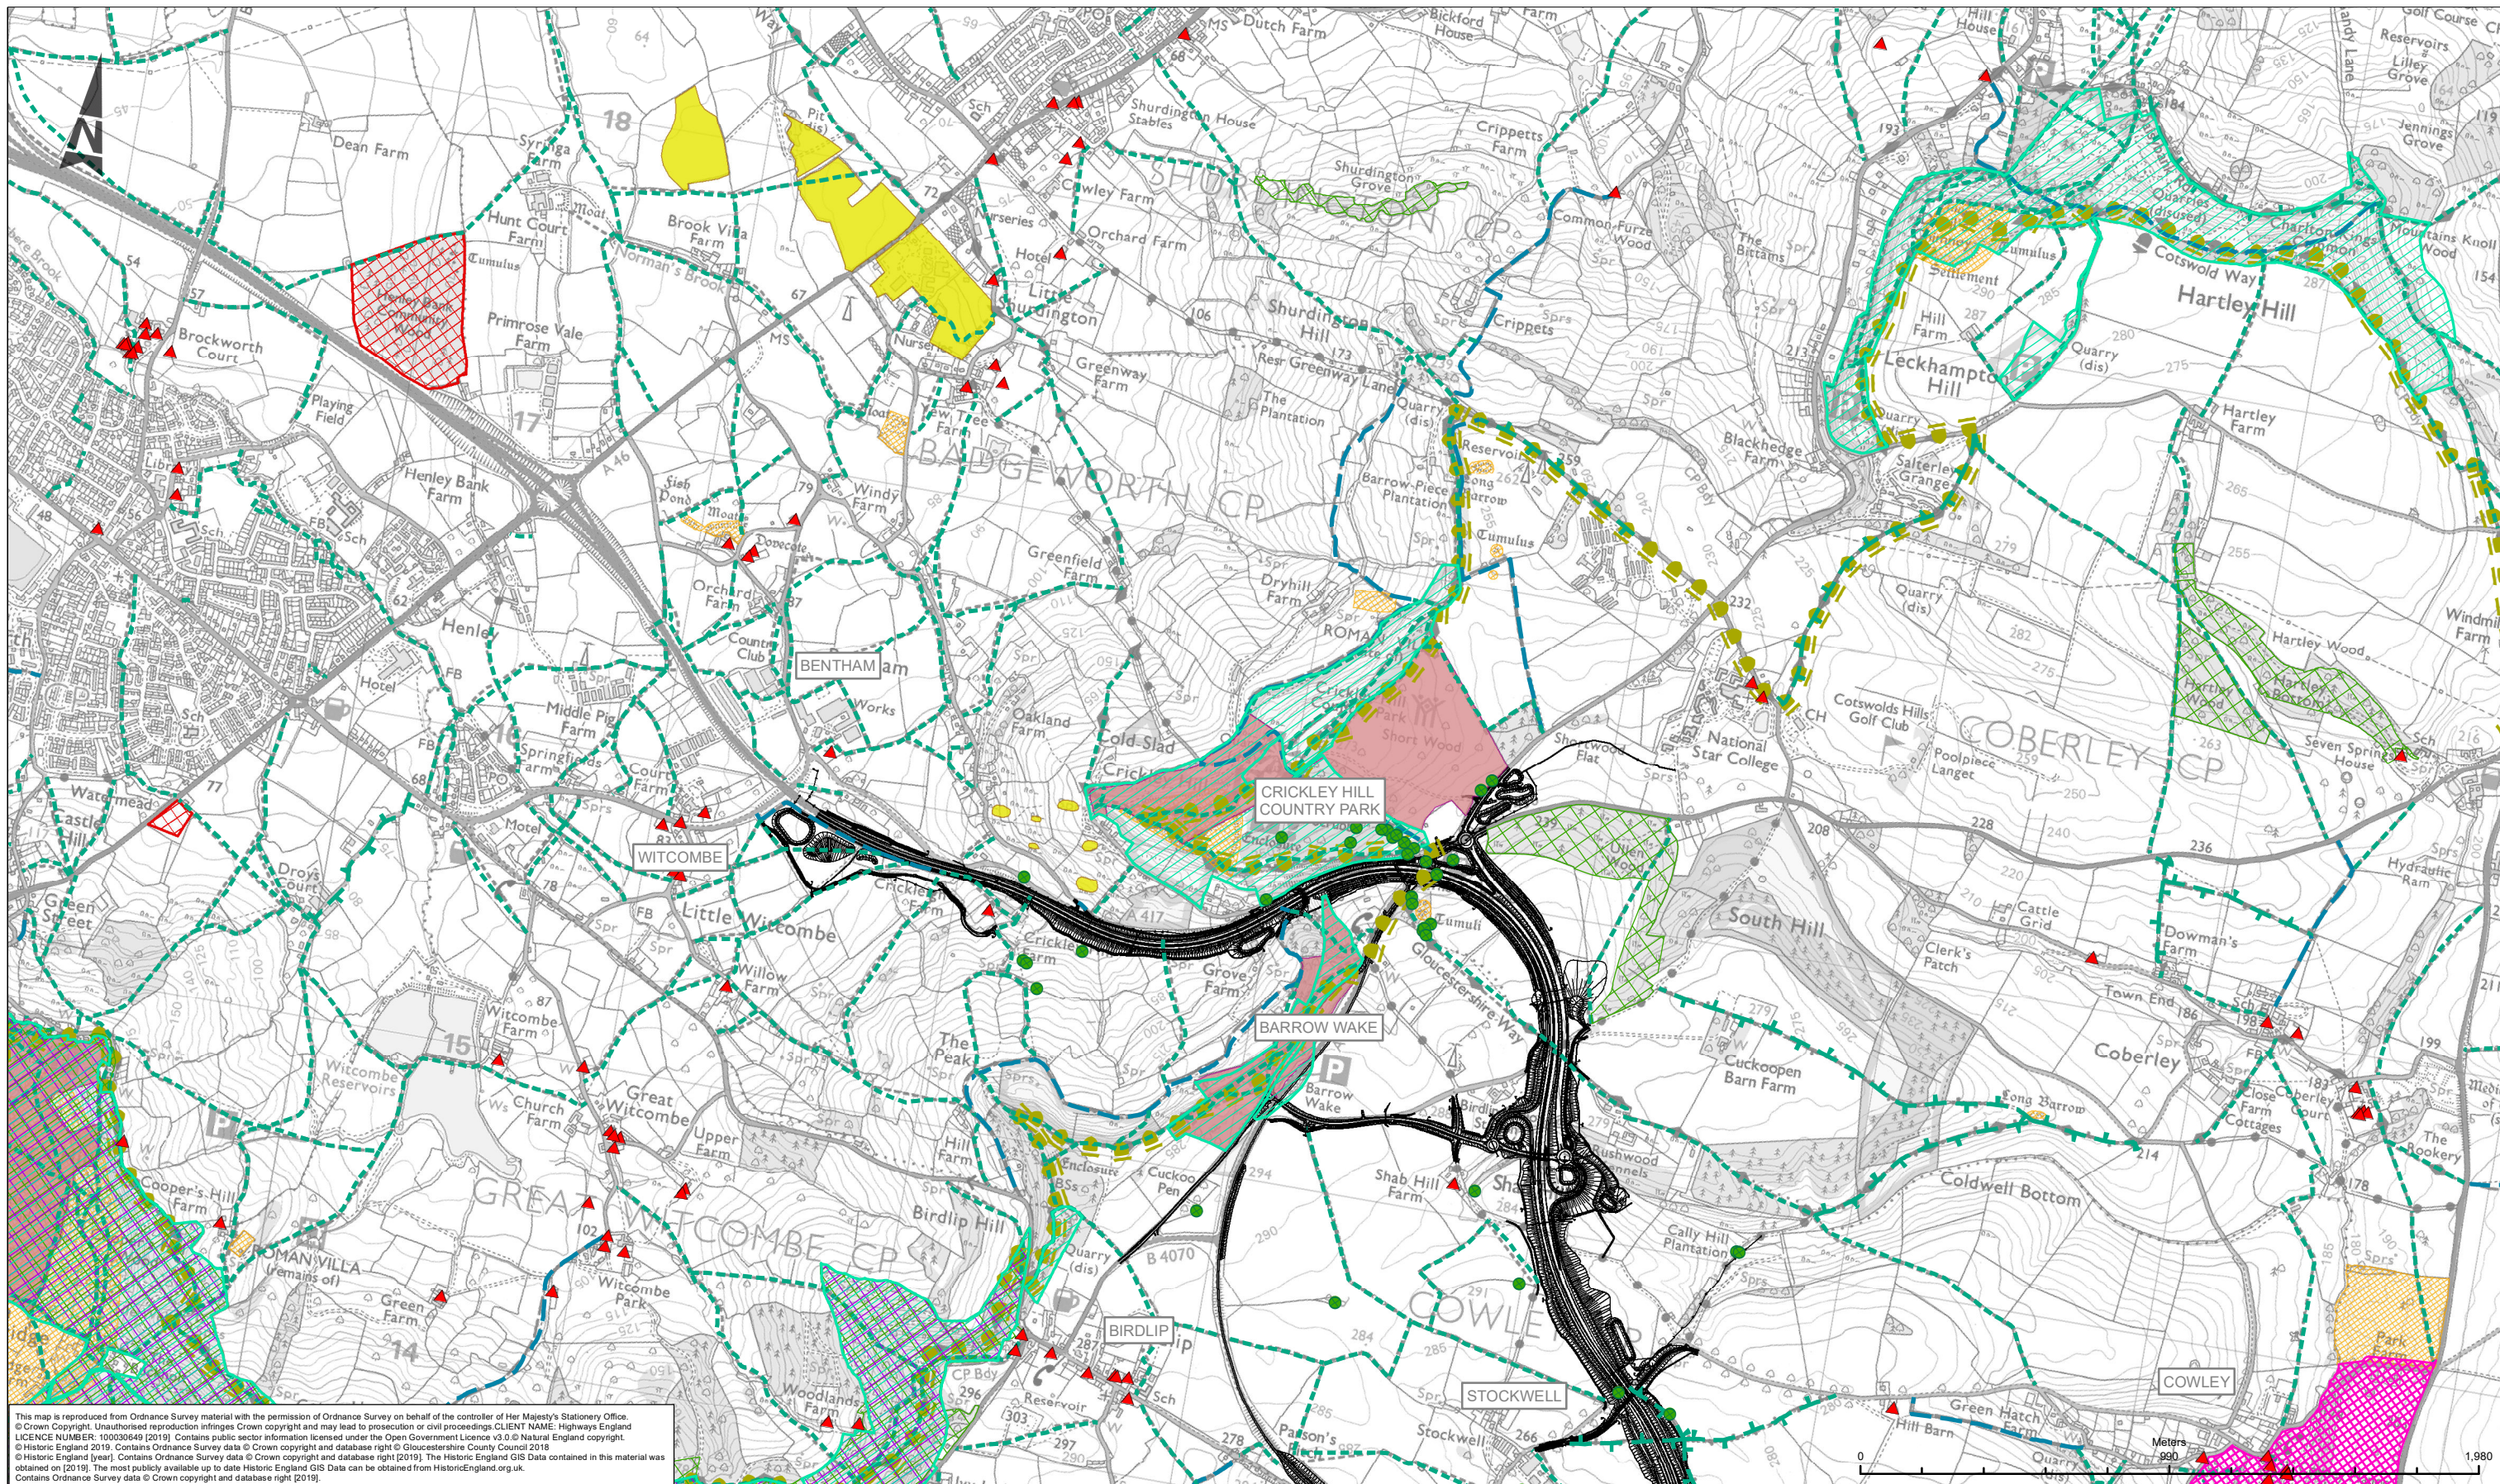

This map is reproduced from Ordnance Survey material with the permission of Ordnance Survey on behalf of the controller of Her Majesty's Stationery Office. © Crown Copyright. Unauthorised reproduction infringes Crown copyright and may lead to prosecution or civil proceedings. CLIENT NAME: Highways England LICENCE NUMBER: 10003649 (2019). Contains public sector information licensed under the Open Government Licence v3.0. © Natural England copyright. © Historic England 2019. Contains Ordnance Survey data © Crown copyright and database right © Gloucestershire County Council 2018. © Historic England [year]. Contains Ordnance Survey data © Crown copyright and database right [2019]. The Historic England GIS Data contained in this material was obtained on [2019]. The most publicly available up to date Historic England GIS Data can be obtained from HistoricEngland.org.uk. Contains Ordnance Survey data © Crown copyright and database right [2019].

LEGEND	
● VETERAN TREE	--- FOOTPATH
▲ LISTED BUILDING	--- BRIDLEWAY
▨ SCHEDULED MONUMENT	▨ HISTORICAL LANDFILL
▨ REGISTERED PARKS AND GARDENS	▨ LOCAL WILDLIFE RESERVE (LWR)
▨ ANCIENT WOODLAND	→ RESTRICTED BYWAY
▨ SPECIAL AREAS OF CONSERVATION (SAC)	▨ COTSWOLD WAY
▨ AUTHORISED LANDFILL SITES	
▨ SITES OF SPECIAL SCIENTIFIC INTEREST (SSSI)	


SAFETY, HEALTH AND ENVIRONMENTAL INFORMATION	
IN ADDITION TO THE HAZARDS RISKS NORMALLY ASSOCIATED WITH THE TYPES OF WORK DETAILED ON THIS DRAWING, NOTE THE FOLLOWING SIGNIFICANT RESIDUAL RISKS (REFERENCE SHALL ALSO BE MADE IN THE DESIGN HAZARD LOG)	
CONSTRUCTION NONE	
MAINTENANCE / CLEANING NONE	
USE NONE	
DECOMMISSIONING / DEMOLITION NONE	

Rev.	Date	Description	By	Chk'd	App'd	Auth'd
C02	19/05/21	APPLICATION SUBMISSION (MAY 2021)	EB	AM	JP	SW

Sublicity: A3
 Drawing Status: STAGE COMPLETED



Project Title		Drawing Title	
A417 MISSING LINK		ES APPENDIX 2.1 EMP ANNEX A ENVIRONMENTAL CONSTRAINTS PLAN SHEET 1 OF 2	
Scale: 1:20,000	By: EB	Checked: AM	Approved: JP
Original Size: A3	Date: 19/05/21	Date: 19/05/21	Date: 19/05/21
Authorized: SW	Date: 19/05/21	Revision	
Drawing Number: HE PIN - ARP - EGN	Volume: X_XX_XXXX_X	Location: -DR - LE - 000039	Revision: C02

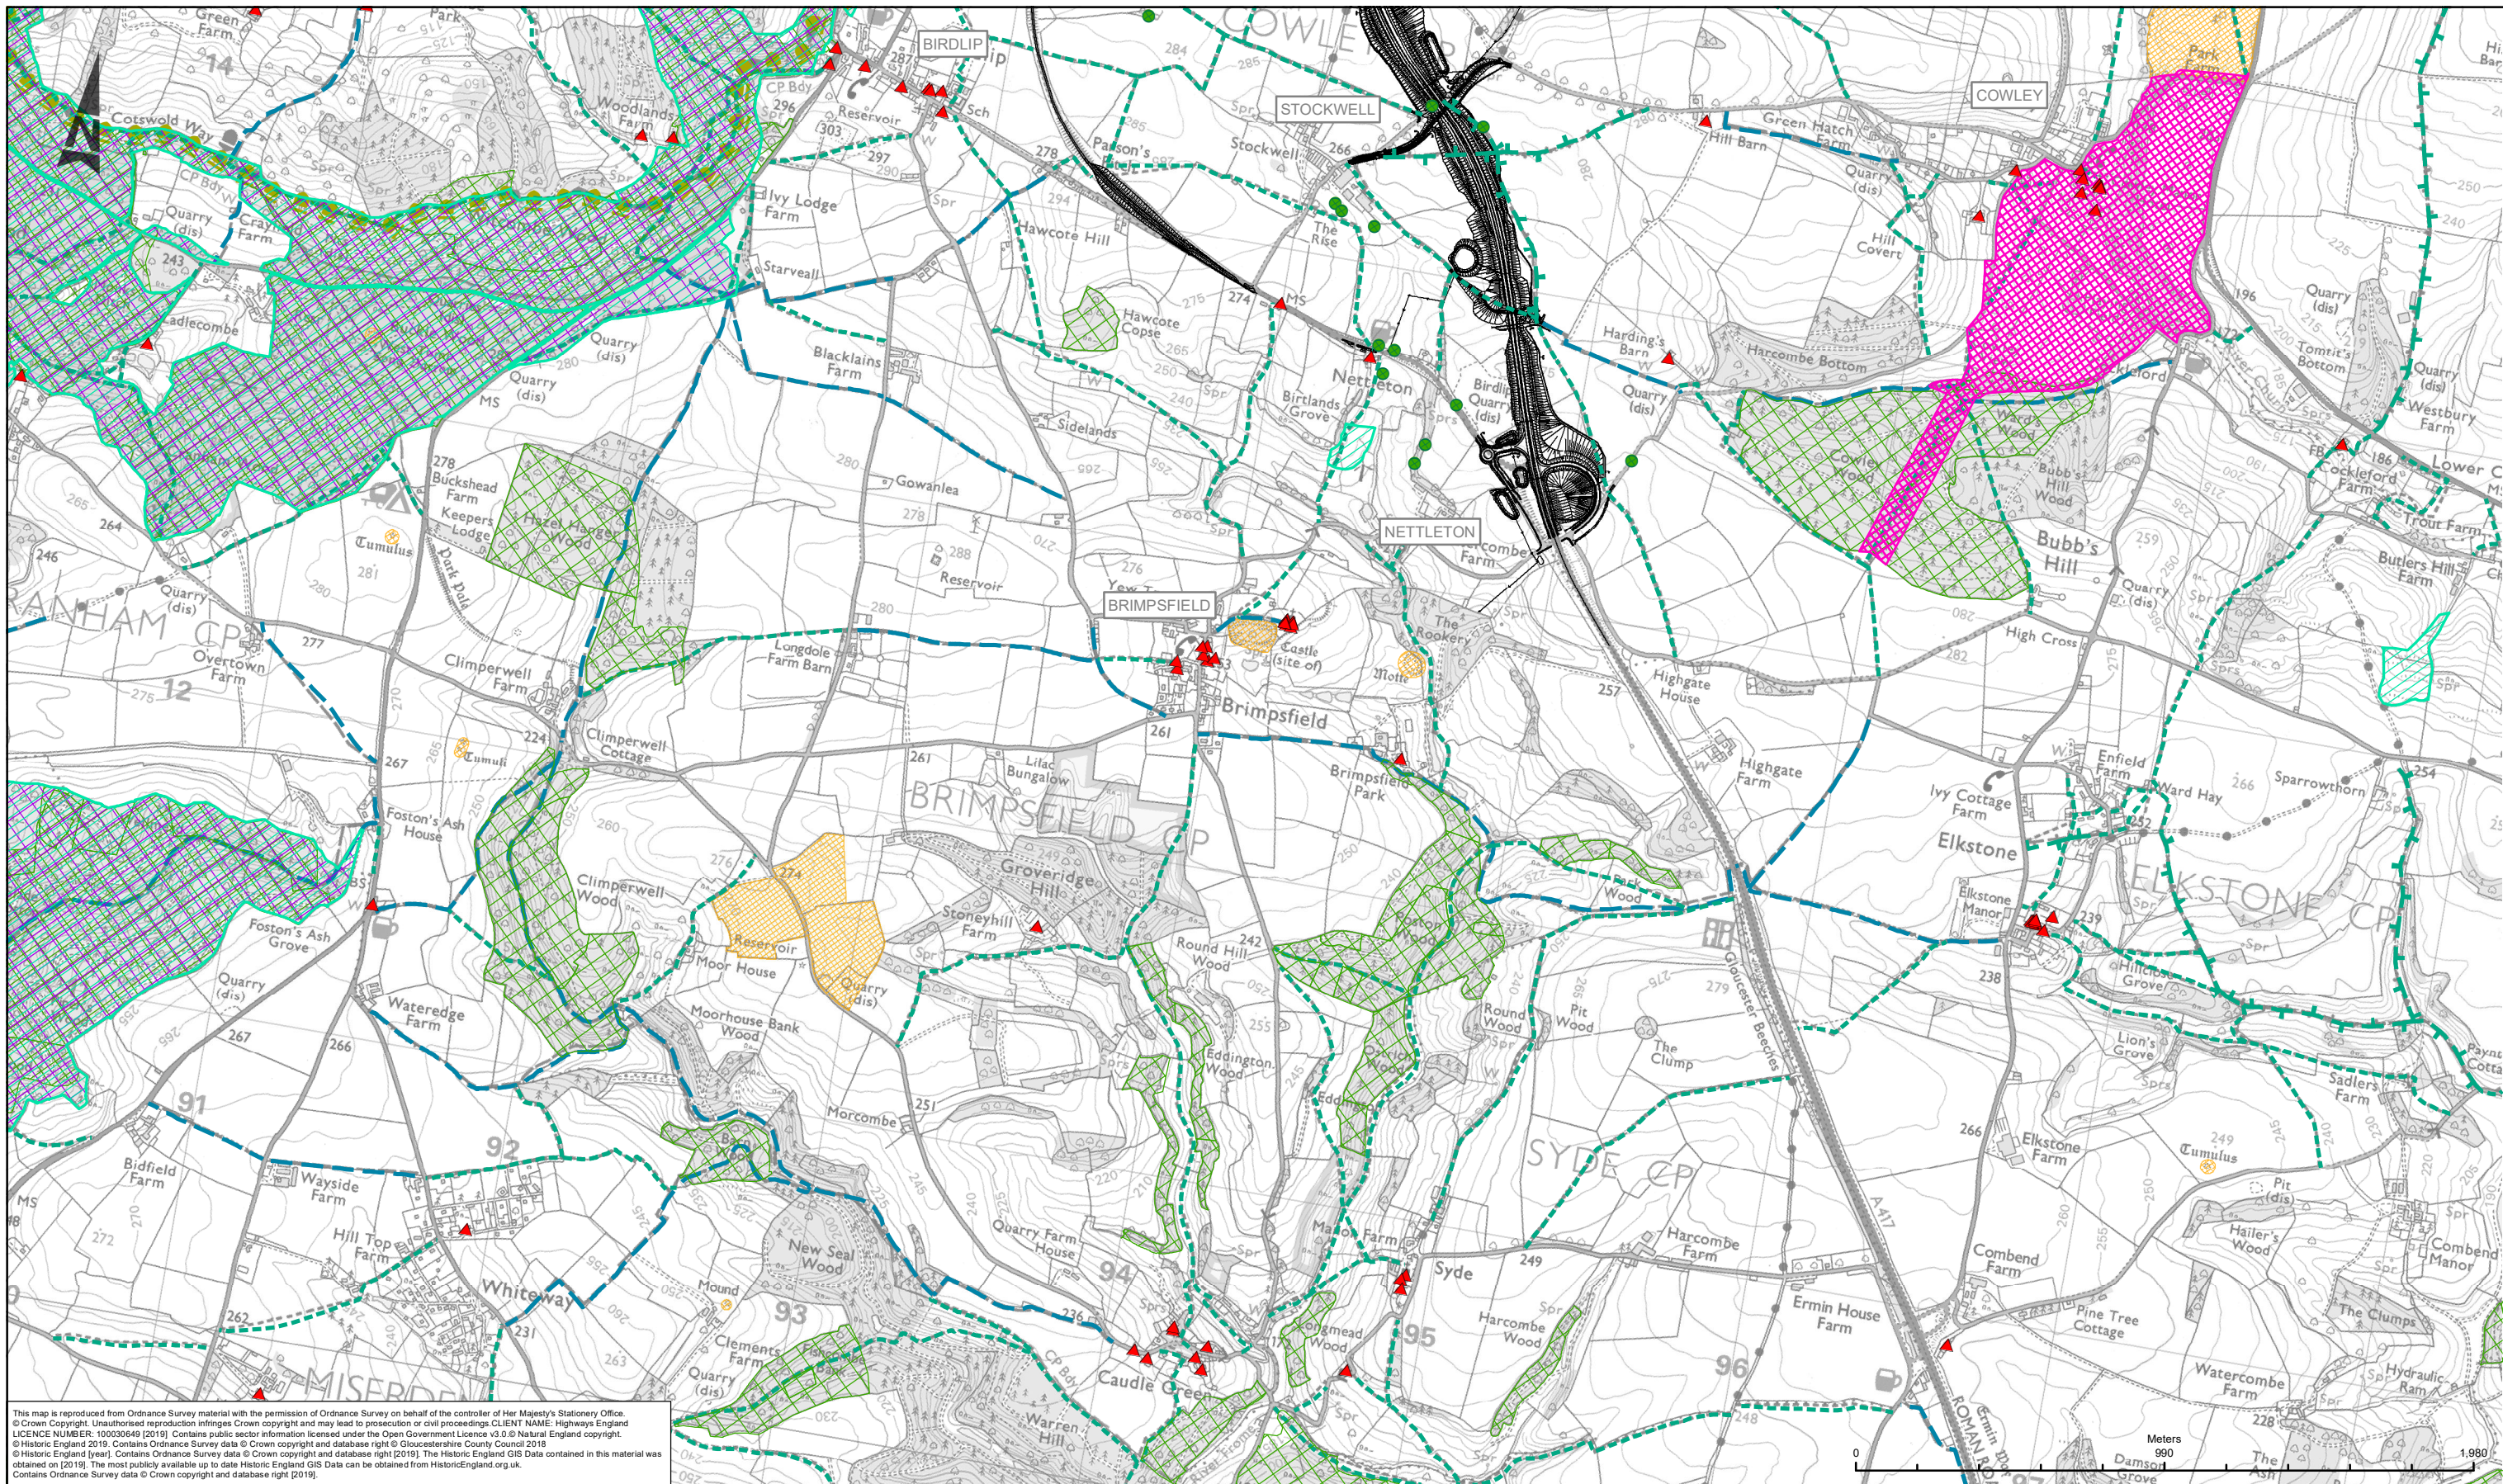

This map is reproduced from Ordnance Survey material with the permission of Ordnance Survey on behalf of the controller of Her Majesty's Stationery Office. © Crown Copyright. Unauthorised reproduction infringes Crown copyright and may lead to prosecution or civil proceedings. CLIENT NAME: Highways England LICENCE NUMBER: 100030649 (2019). Contains public sector information licensed under the Open Government Licence v3.0 © Natural England copyright. © Historic England 2019. Contains Ordnance Survey data © Crown copyright and database right © Gloucestershire County Council 2018 © Historic England [year]. Contains Ordnance Survey data © Crown copyright and database right [2019]. The Historic England GIS Data contained in this material was obtained on [2019]. The most publicly available up to date Historic England GIS Data can be obtained from HistoricEngland.org.uk. Contains Ordnance Survey data © Crown copyright and database right [2019].

LEGEND	
	VETERAN TREE
	LISTED BUILDING
	REGISTERED PARKS AND GARDENS
	SITES OF SPECIAL SCIENTIFIC INTEREST (SSSI)
	SPECIAL AREAS OF CONSERVATION (SAC)
	ANCIENT WOODLAND
	FOOTPATH
	BRIDLEWAY
	RESTRICTED BYWAY
	COTSWOLD WAY
	SCHEDULED MONUMENT

SAFETY, HEALTH AND ENVIRONMENTAL INFORMATION	
IN ADDITION TO THE HAZARDS RISKS NORMALLY ASSOCIATED WITH THE TYPES OF WORK DETAILED ON THIS DRAWING, NOTE THE FOLLOWING SIGNIFICANT RESIDUAL RISKS (REFERENCE SHALL ALSO BE MADE IN THE DESIGN HAZARD LOG)	
CONSTRUCTION	
NONE	
MAINTENANCE / CLEANING	
NONE	
USE	
NONE	
DECOMMISSIONING / DEMOLITION	
NONE	

Rev.	Date	Description	By	Chk'd	App'd	Auth'd
C02	19/05/21	APPLICATION SUBMISSION (MAY 2021)	EB	AM	JP	SW

Subsidiary Drawing Status: A3 STAGE COMPLETED

ARUP

highways england

Project Title		Drawing Title	
A417 MISSING LINK		ES APPENDIX 2.1 EMP ANNEX A ENVIRONMENTAL CONSTRAINTS PLAN SHEET 2 OF 2	
Scale	1:20,000	By	EB
Original Size	A3	Checked	AM
Date	19/05/21	Approved	JP
Date	19/05/21	Authorised	SW
Date	19/05/21	Revision	
Drawing Number	HE PIN	Originator	Volume
HE551505 -	ARP	-	EGN
X_XX_XXXX_X	-DR-LE-000040	-	C02
Location	Type	Role	Number