

A1 in Northumberland: Morpeth to Ellingham

Scheme Number: TR010041

6.1 Environmental Statement – Figure 3.6 Alternative Options: Part B

APFP Regulation 5(2)(a)

Planning Act 2008

Infrastructure Planning (Applications: Prescribed
Forms and Procedure) Regulations 2009

June 2020

Infrastructure Planning

Planning Act 2008

**The Infrastructure Planning
(Applications: Prescribed Forms and
Procedure) Regulations 2009**


**The A1 in Northumberland: Morpeth to Ellingham
Development Consent Order 20[xx]**

Environmental Statement

Regulation Reference:	APFP Regulation 5(2)(a)
Planning Inspectorate Scheme Reference	TR010041
Application Document Reference	TR010041/APP/6.1
Author:	A1 in Northumberland: Morpeth to Ellingham Project Team, Highways England


Version	Date	Status of Version
Rev 0	June 2020	Application Issue

Date Saved: 24/06/2020 13:17:31 User Name: UKGDH001
 Document Path: \\uk.wspgroup.com\central\data\Projects\7003600x\70036004 - A1 Northumberland\03 Environment\GIS\M2E ESIF\figure 3.6 - Alternative Options Part B Page 1.mxd

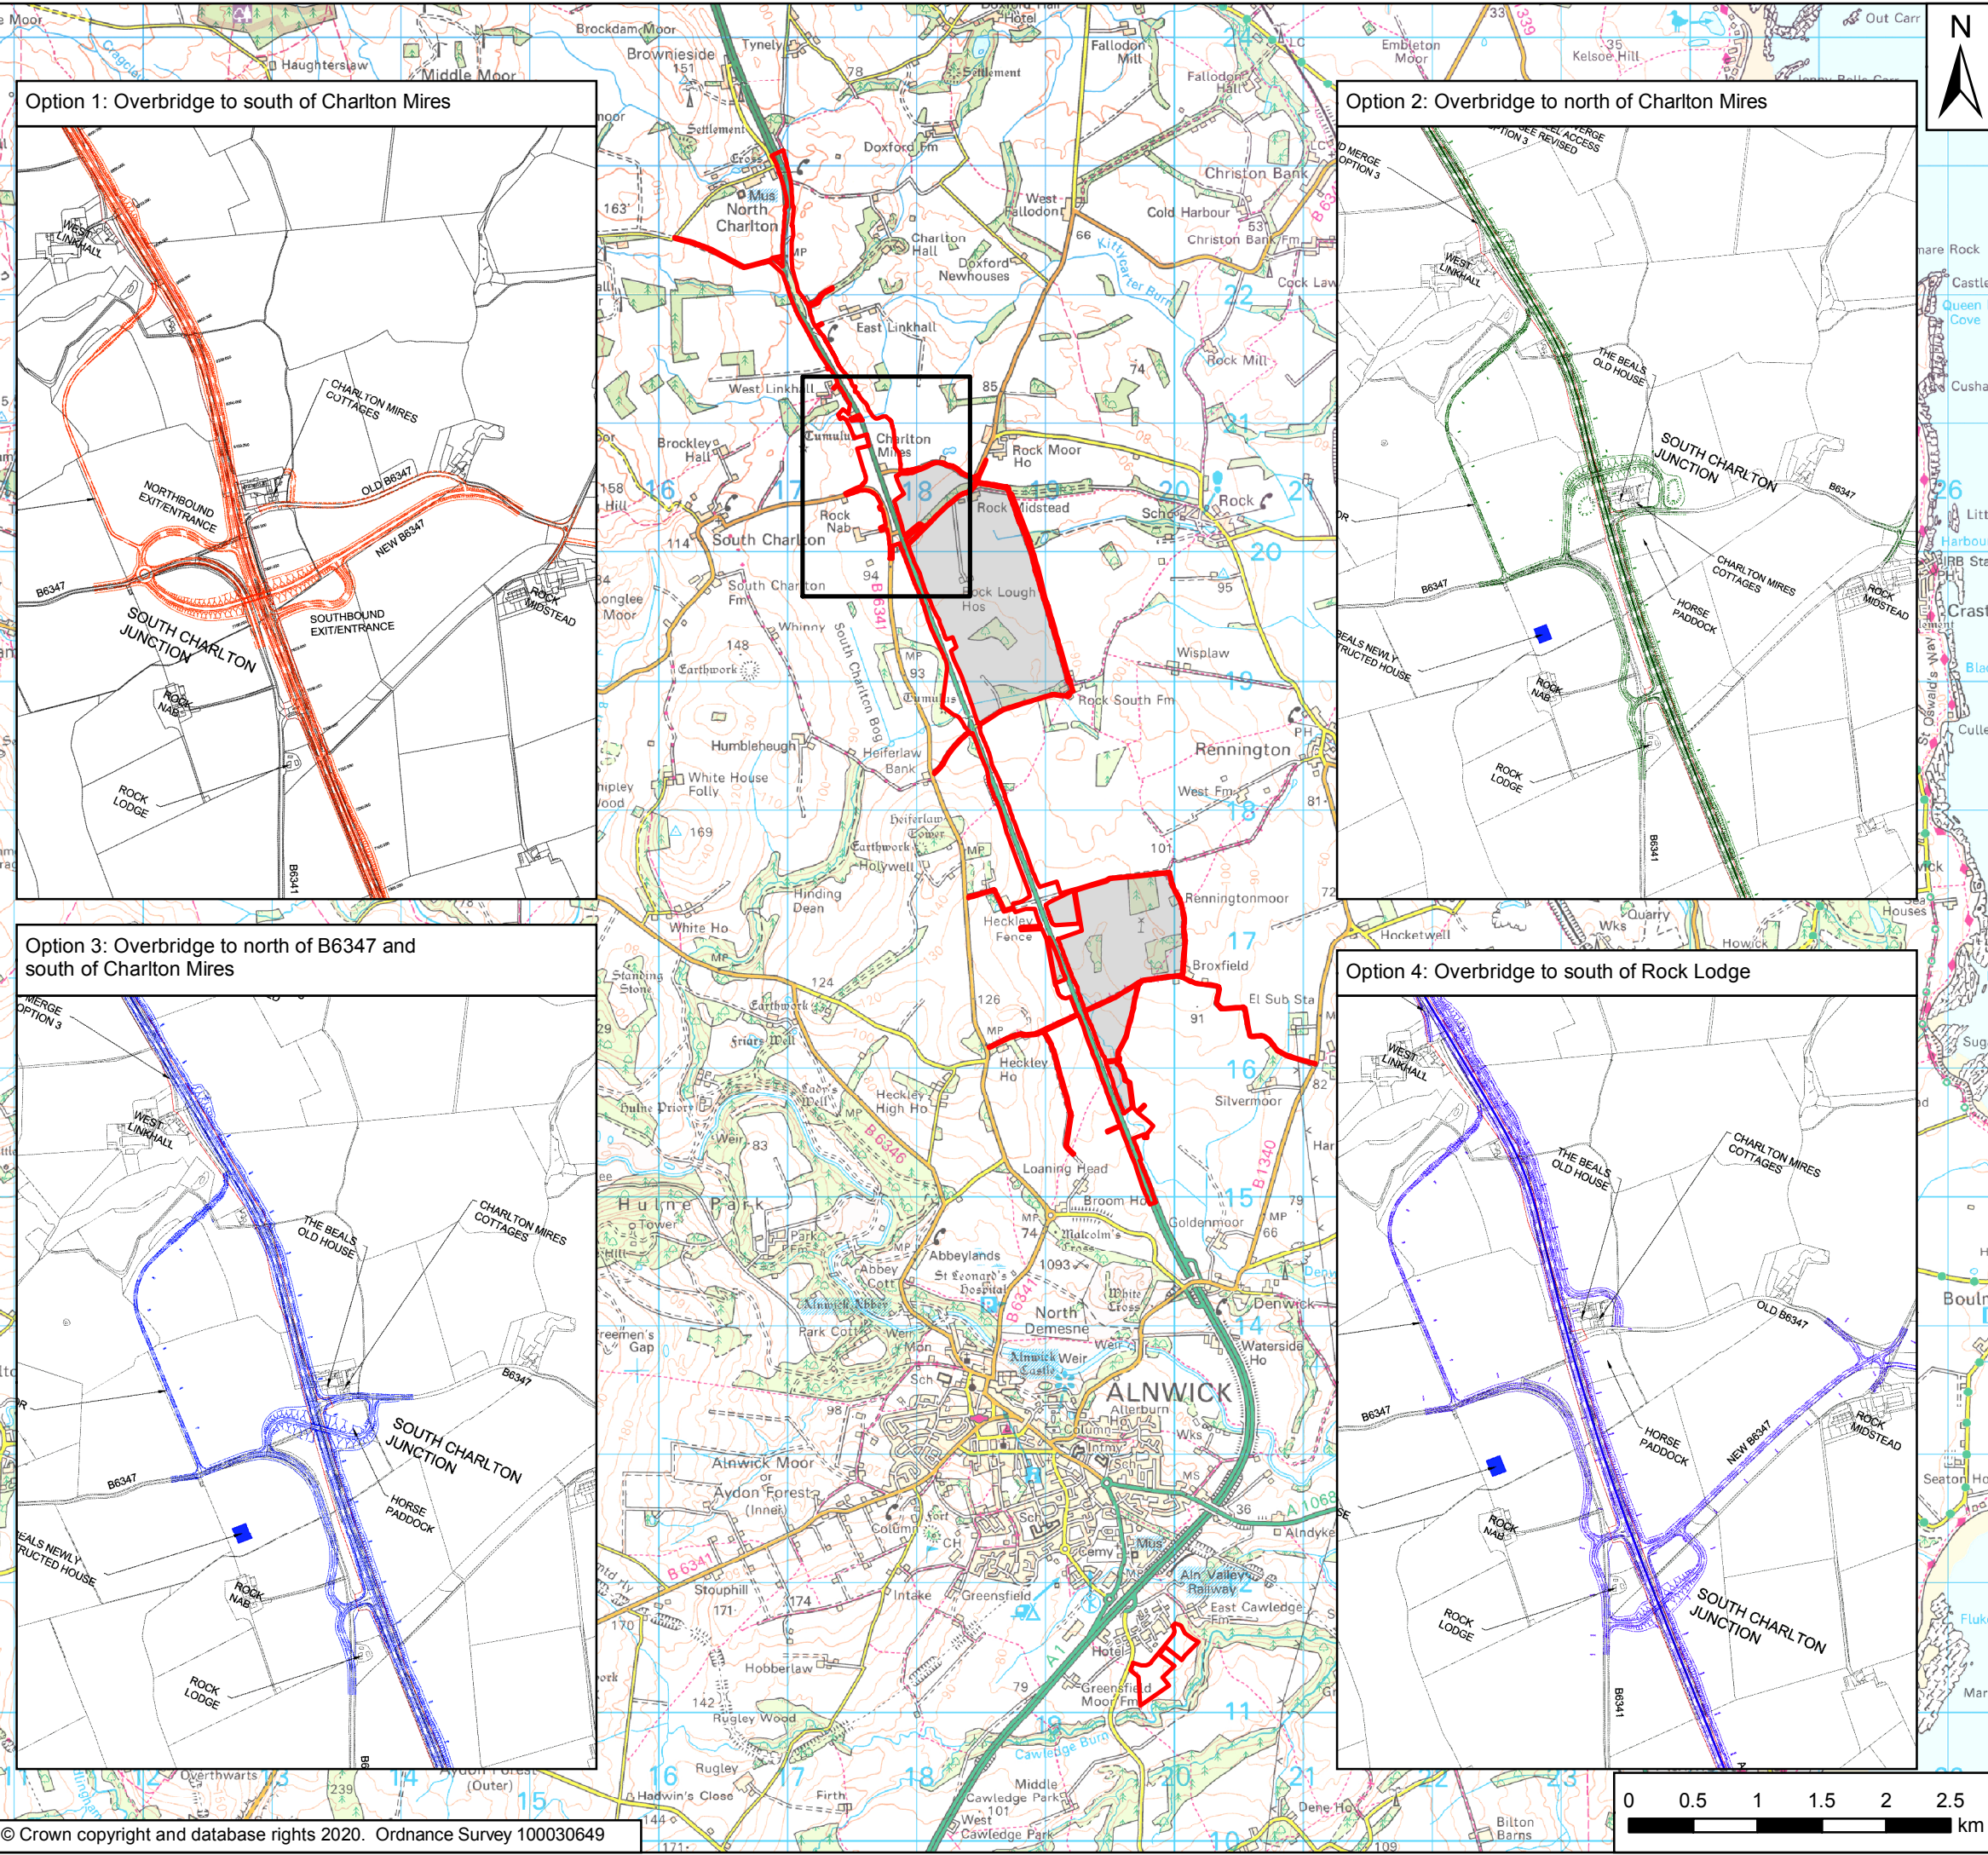

Key

- Order Limits
- Areas Excluded from Order Limits

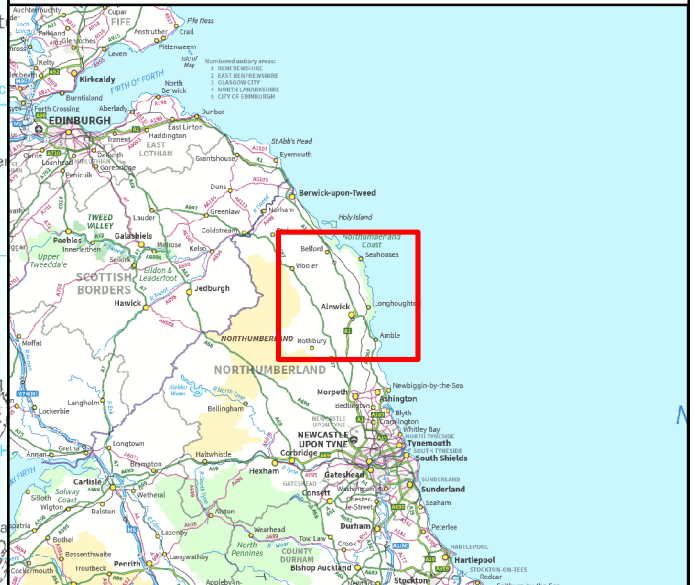


Option 1: Overbridge to south of Charlton Mires

Option 2: Overbridge to north of Charlton Mires

Option 3: Overbridge to north of B6347 and south of Charlton Mires

Option 4: Overbridge to south of Rock Lodge

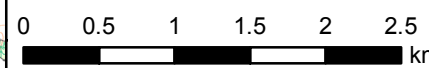


Rev	Date	Description	By	Chk'd	App'd
P02	15/05/20	Second Issue	GH	LM	KS
P01	07/02/20	First Issue	GH	LM	JM

Client

Project Title: A1 in Northumberland: Morpeth to Ellingham
 Drawing Title: Figure 3.6 - Alternative Options: Part B
 Page 1 of 6
 Location of Charlton Mires Junction

Scale	Drawn	Checked	Approved	Authorised
1:50,000	GH	LM	KS	NR
Original Size	Date	Date	Date	Date
A3	07/02/20	07/02/20	07/02/20	07/02/20
Drawing Status				Suitability
For Information				S1
Drawing Number	Project	Originator	Volume	Project Ref. No.
HE551459		WSP	6.1	70071493
Location	Type	Role	Number	Revision
M2E	RP	LE	2453	P02

Date Saved: 12/05/2020 14:31:07 User Name: UKGDH001
 Document Path: \\uk.wspgroup.com\central\data\Projects\700360xx\70036004 - A1 Northumberland\03 Environment\GIS\M2E ESIF\figure 3.6 - Alternative Options Part B Page 2.mxd

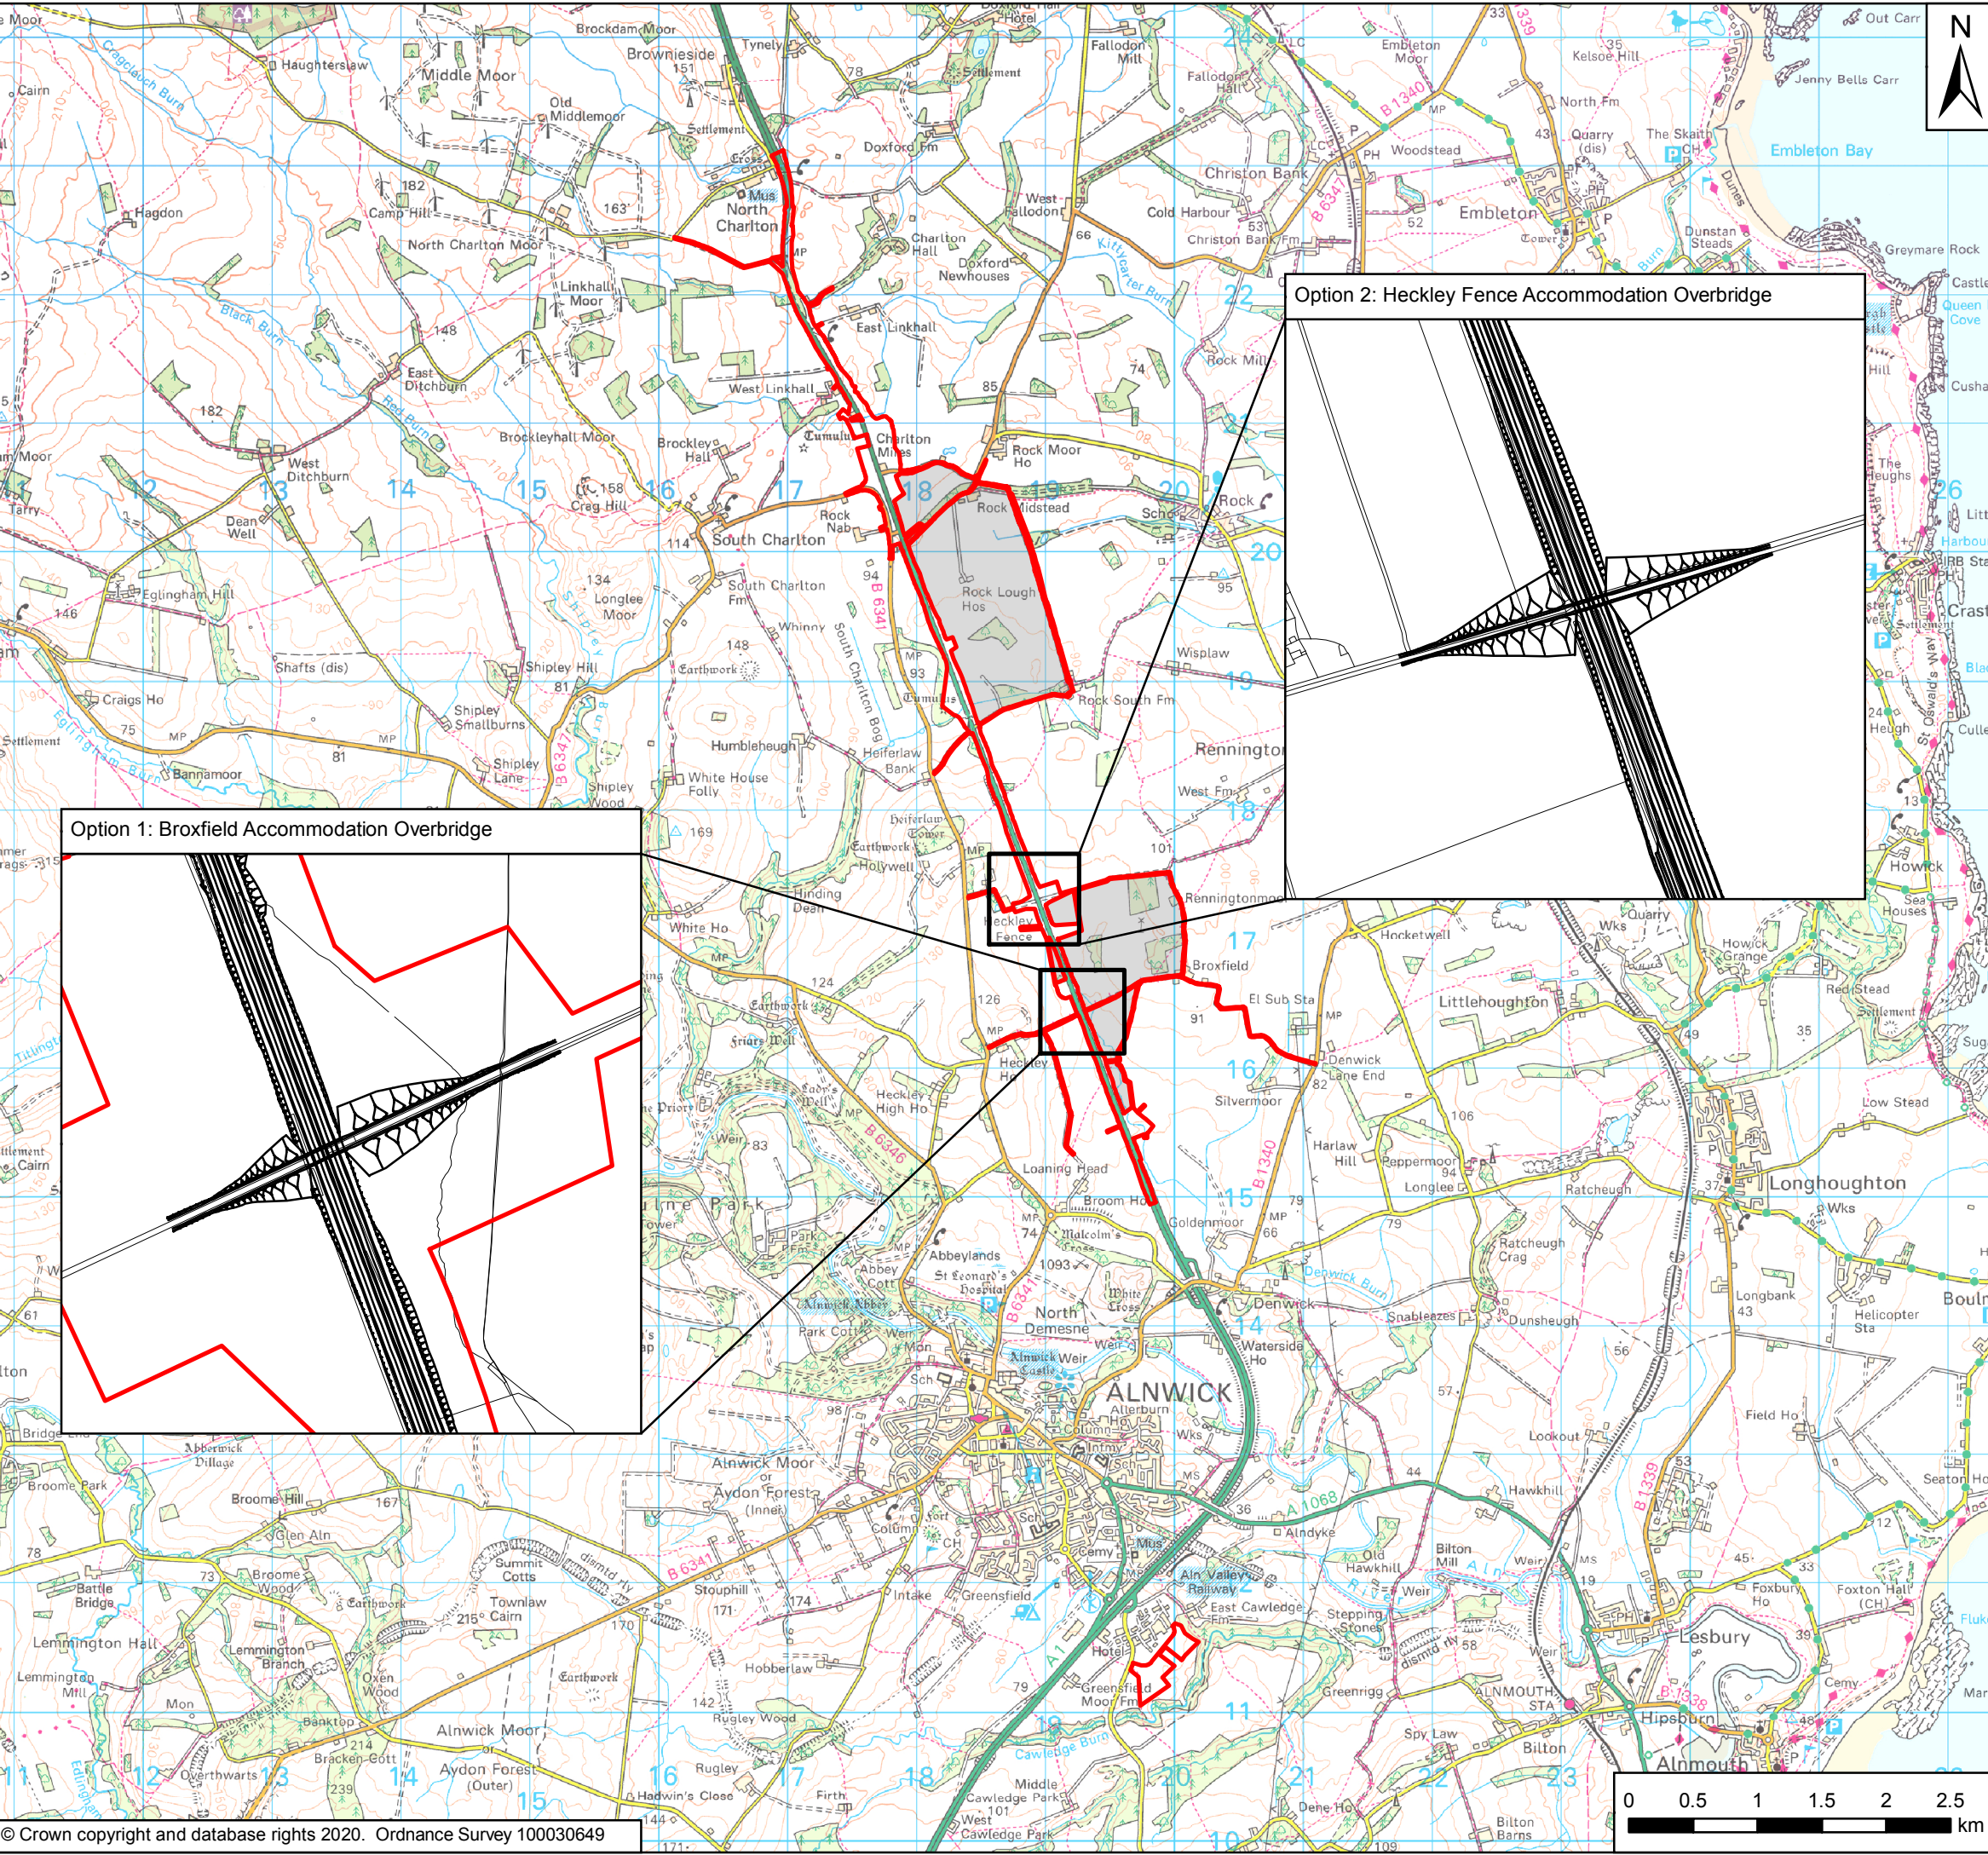

Key

- Order Limits
- Areas Excluded from Order Limits

Rev	Date	Description	By	Chk'd	App'd
P02	15/05/20	Second Issue	GH	LM	KS
P01	07/02/20	First Issue	GH	LM	JM


Project Title: A1 in Northumberland: Morpeth to Ellingham

Drawing Title: Figure 3.6 - Alternative Options: Part B
Page 2 of 6
Accommodation Overbridge

Scale	Drawn	Checked	Approved	Authorised
1:50,000	GH	LM	KS	NR
Original Size	Date	Date	Date	Date
A3	07/02/20	07/02/20	07/02/20	07/02/20

Drawing Status				Suitability
For Information				S1
Drawing Number	Originator	Volume	Project Ref. No.	
HE551459	WSP	6.1	70071493	
Location	Type	Role	Number	Revision
M2E	RP	LE	2453	P02

User Name: UKGDH001
 Date Saved: 24/06/2020 15:41:38
 Document Path: \\uk.wspgroup.com\central\data\Projects\7003600x\70036004 - A1 Northumberland\03 Environment\GIS\2E ES\figure 3.6 - Alternative Options Part B Page 3.mxd

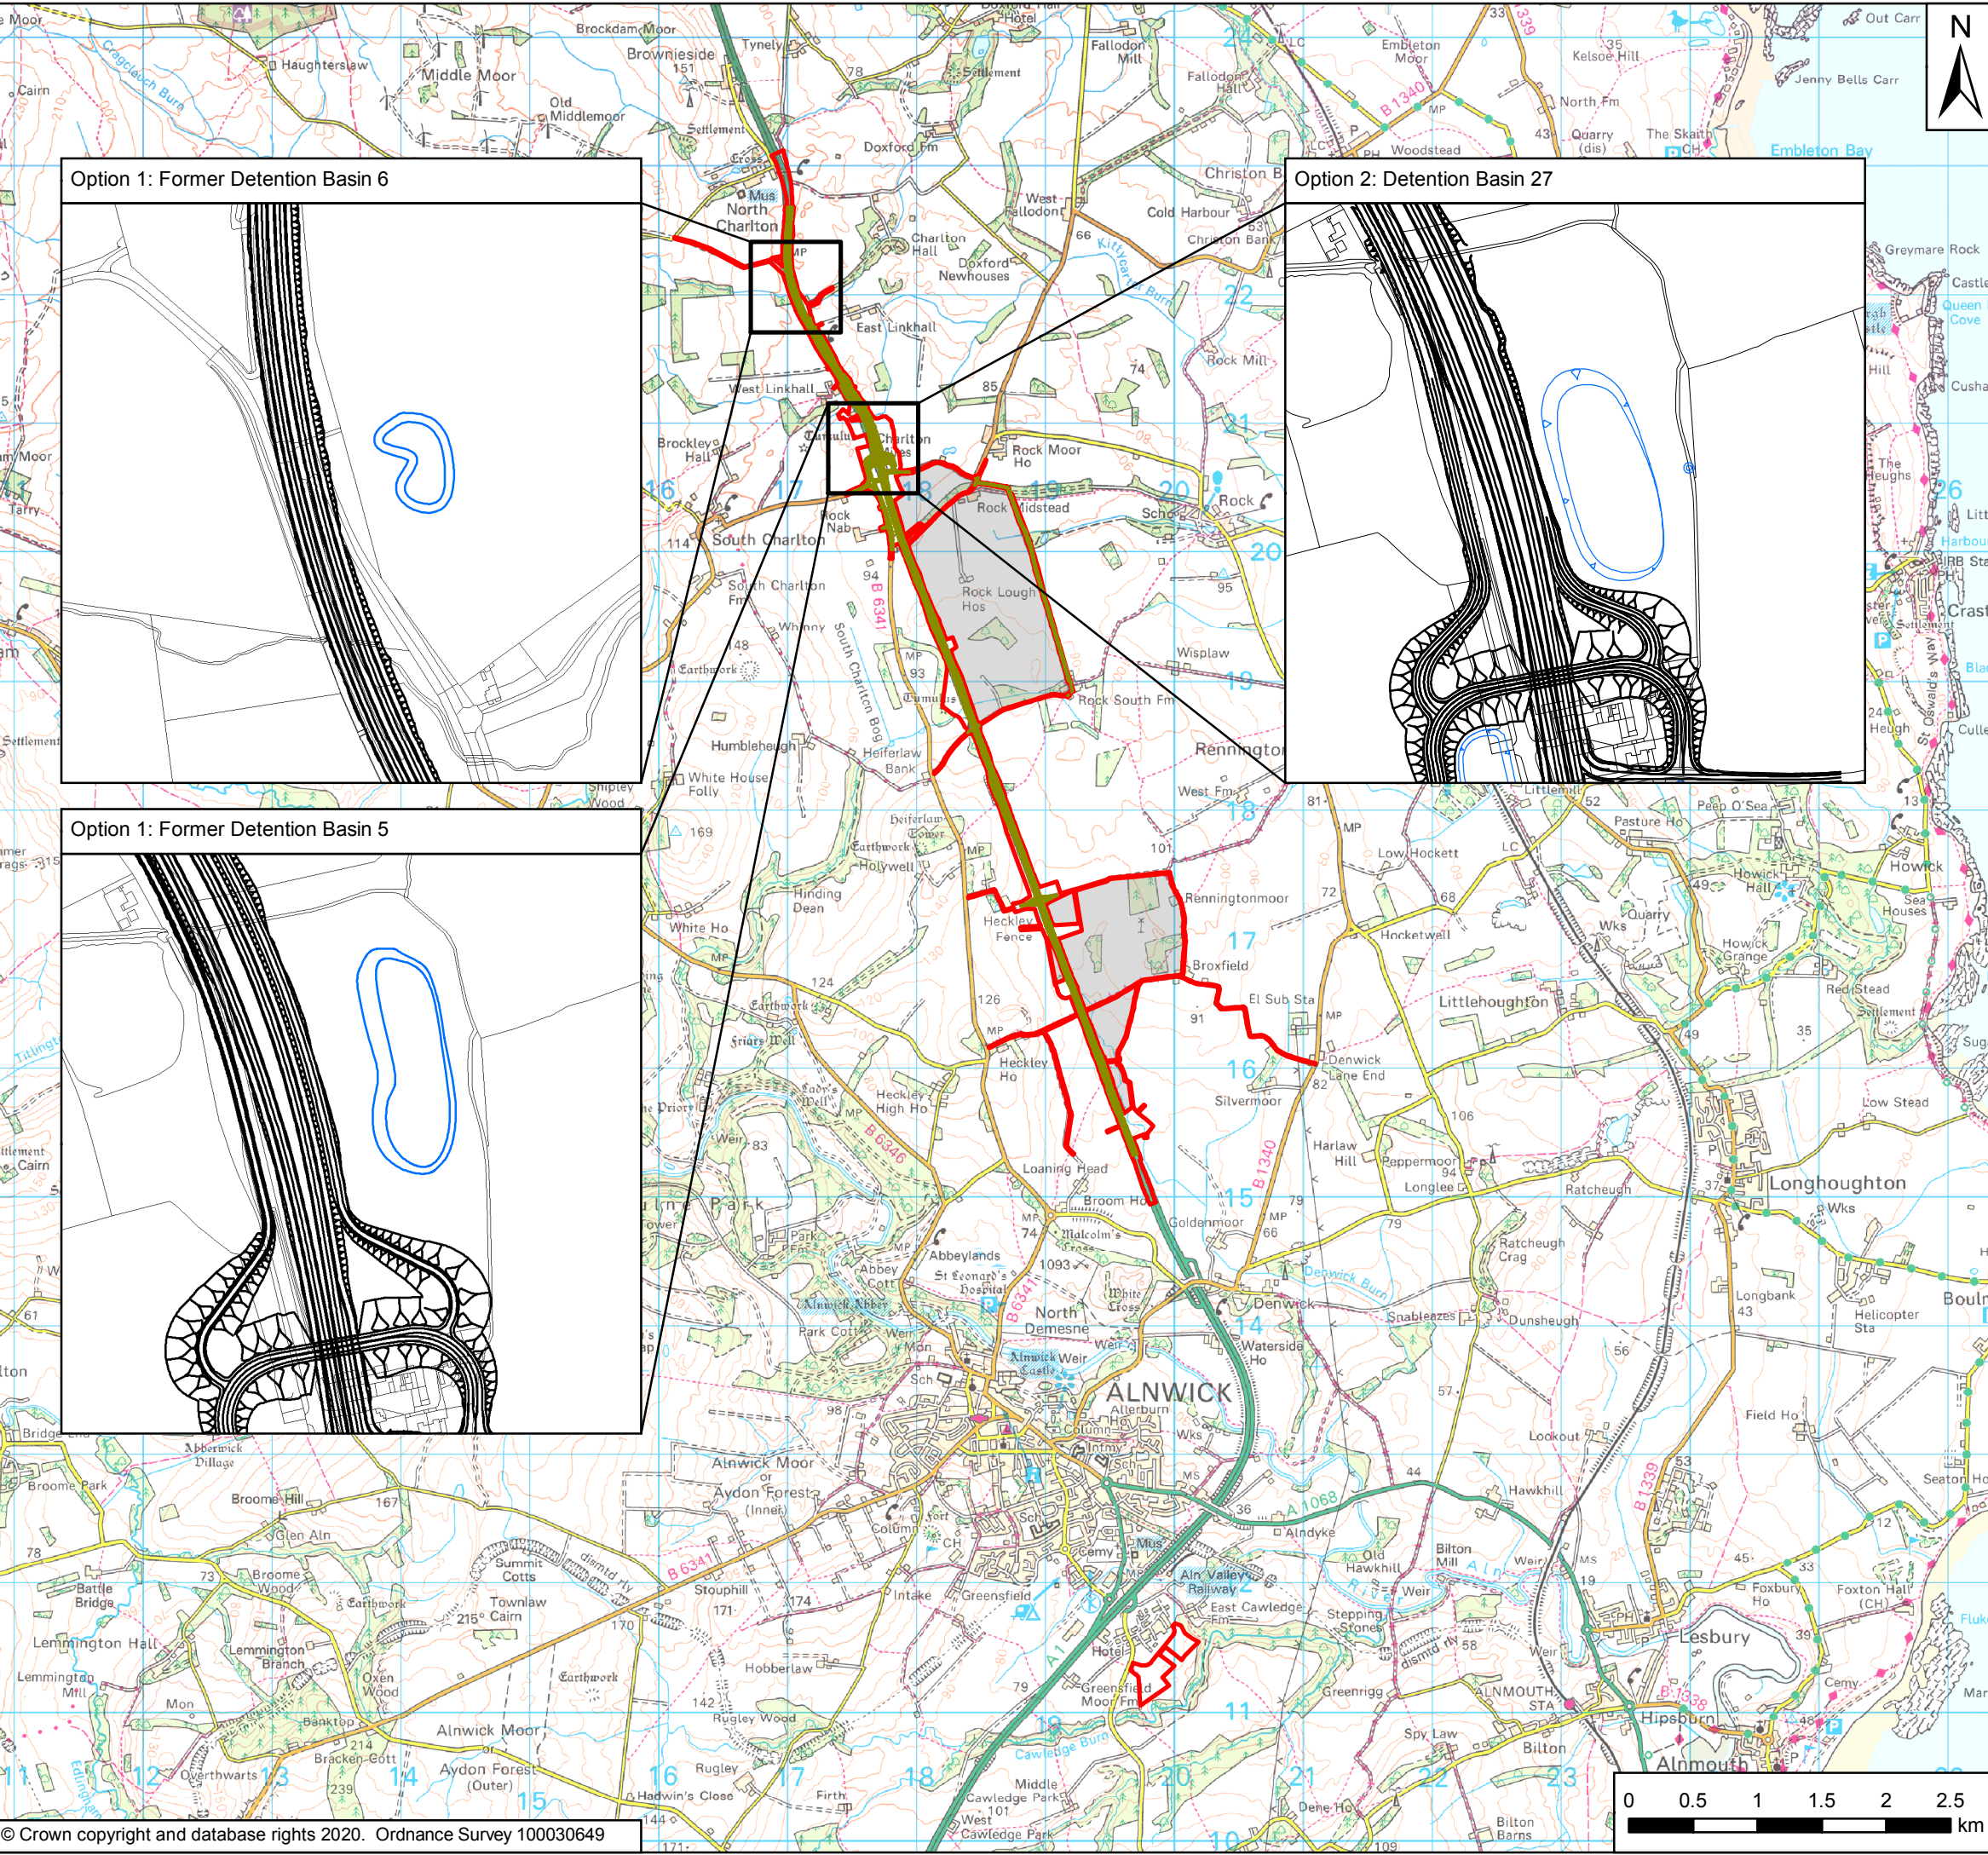


Option 1: Former Detention Basin 6

Option 2: Detention Basin 27

Option 1: Former Detention Basin 5

Key

- Order Limits
- Areas Excluded from Order Limits

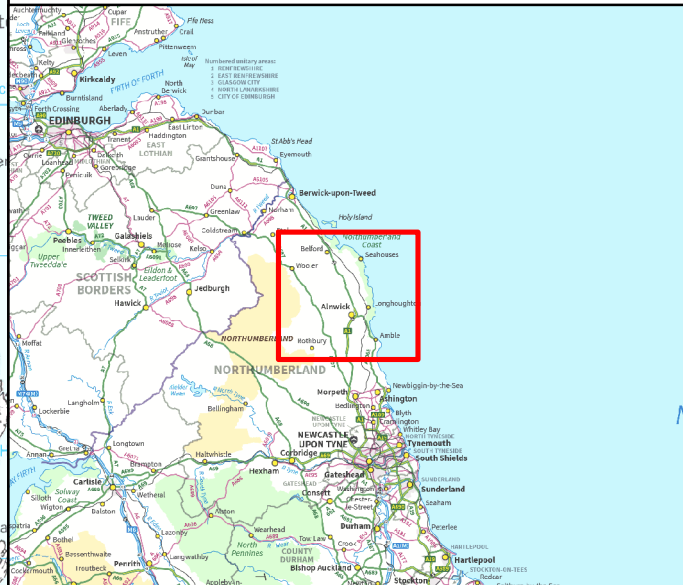


Rev	Date	Description	By	Chk'd	App'd
P02	15/05/20	Second Issue	GH	LM	KS
P01	07/02/20	First Issue	GH	LM	JM

Client

Project Title: A1 in Northumberland: Morpeth to Ellingham
 Drawing Title: Figure 3.6 - Alternative Options: Part B
 Page 3 of 6
 Former Detention Basins 5 and 6 and Detention Basin 27

Scale	Drawn	Checked	Approved	Authorised
1:50,000	GH	LM	KS	NR
Original Size	Date	Date	Date	Date
A3	07/02/20	07/02/20	07/02/20	07/02/20
Drawing Status: For Information				Suitability: S1
Drawing Number: HE551459	Project: M2E Location	Originator: WSP	Volume: 6.1	Project Ref. No: 70071493
	Type: RP	Role: LE	Number: 2453	Revision: P02

Date Saved: 12/05/2020 14:47:18 User Name: UKGDH001
 Document Path: \\uk.wspgroup.com\central\data\Projects\7003600x\70036004 - A1 Northumberland\03 Environment\GIS\M2E ESIF\figure 3.6 - Alternative Options Part B Page 4.mxd

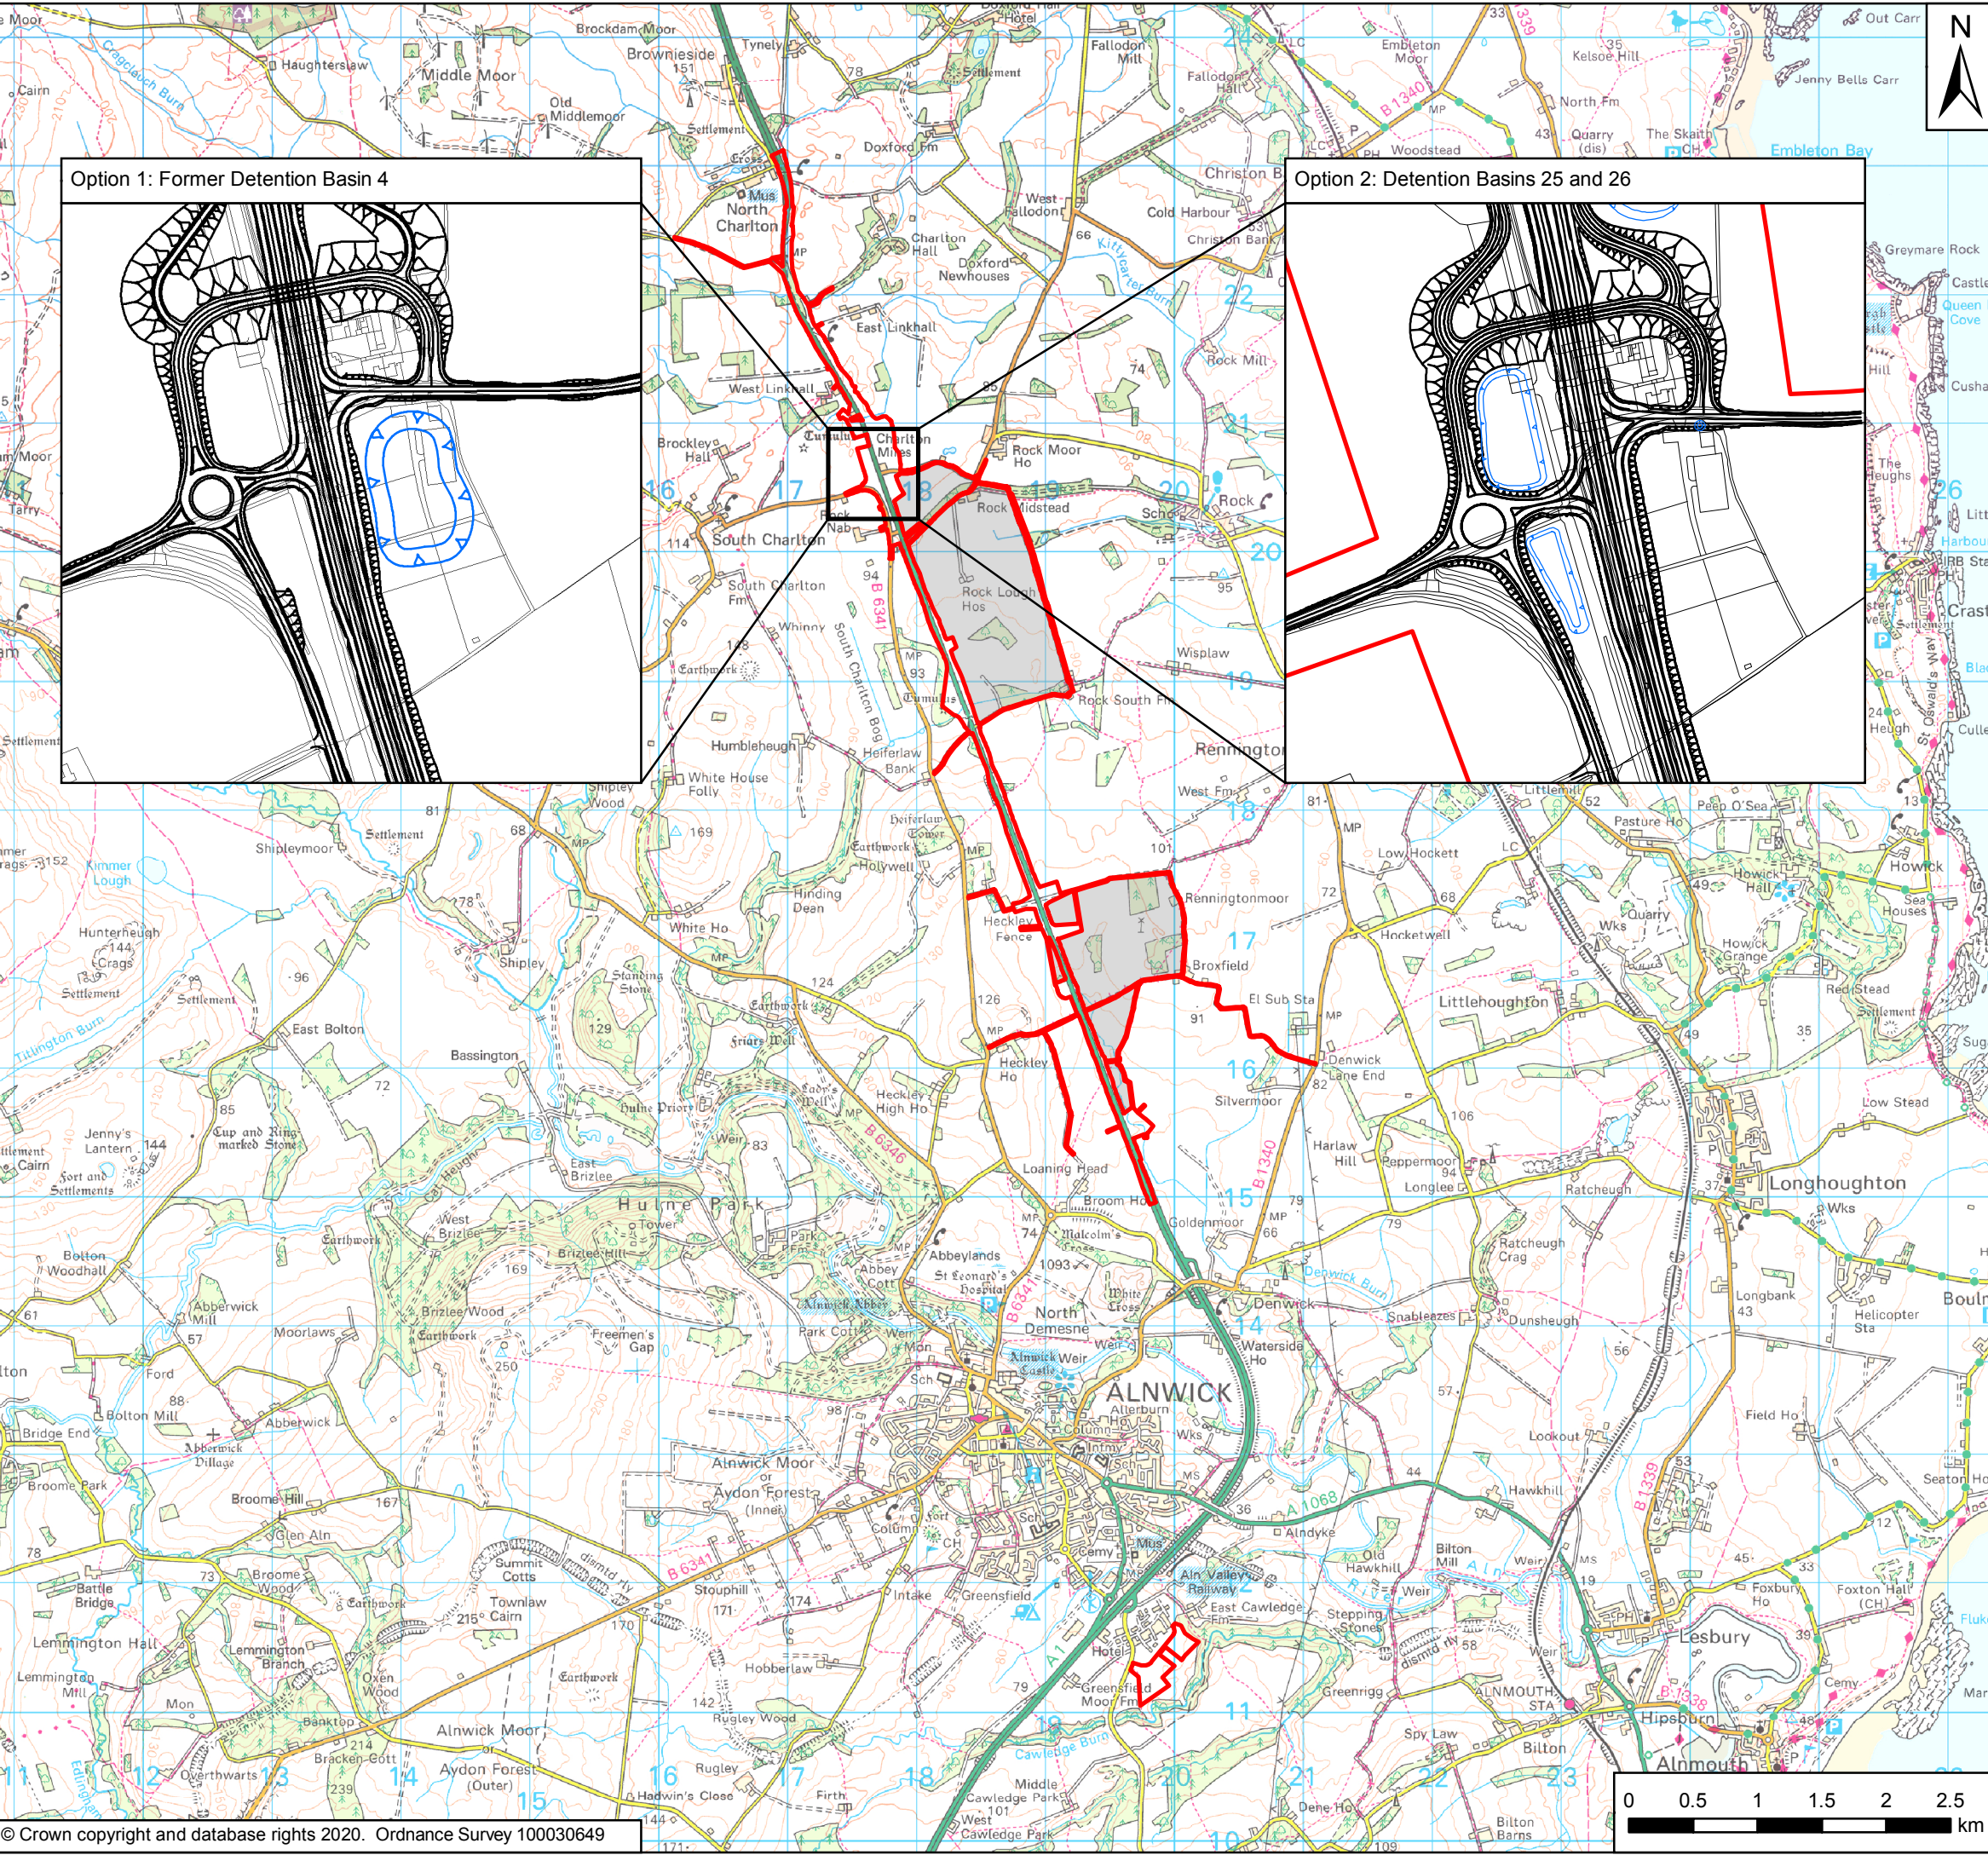

Key

- Order Limits
- Areas Excluded from Order Limits

N

Rev	Date	Description	By	Chk'd	App'd
P02	15/05/20	Second Issue	GH	LM	KS
P01	07/02/20	First Issue	GH	LM	JM


Project Title A1 in Northumberland: Morpeth to Ellingham

Drawing Title Figure 3.6 - Alternative Options: Part B
Page 4 of 6
Former Detention Basin 4 and Detention Basins 25 and 26


Scale	Drawn	Checked	Approved	Authorised
1:50,000	GH	LM	KS	NR
Original Size	Date	Date	Date	Date
A3	07/02/20	07/02/20	07/02/20	07/02/20

Drawing Status For Information **Suitability** S1

Drawing Number	Originator	Volume	Project Ref. No.
HE551459	WSP	6.1	70071493
Location	Type	Role	Number
M2E	RP	LE	2453
			P02

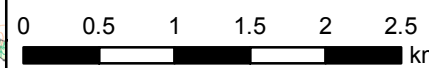


Date Saved: 12/05/2020 14:49:53 User Name: UKGDH001
 Document Path: \\uk.wspgroup.com\central\data\Projects\7003600x\70036004 - A1 Northumberland\03 Environment\GIS\M2E ES\Figure 3.6 - Alternative Options Part B Page 5.mxd

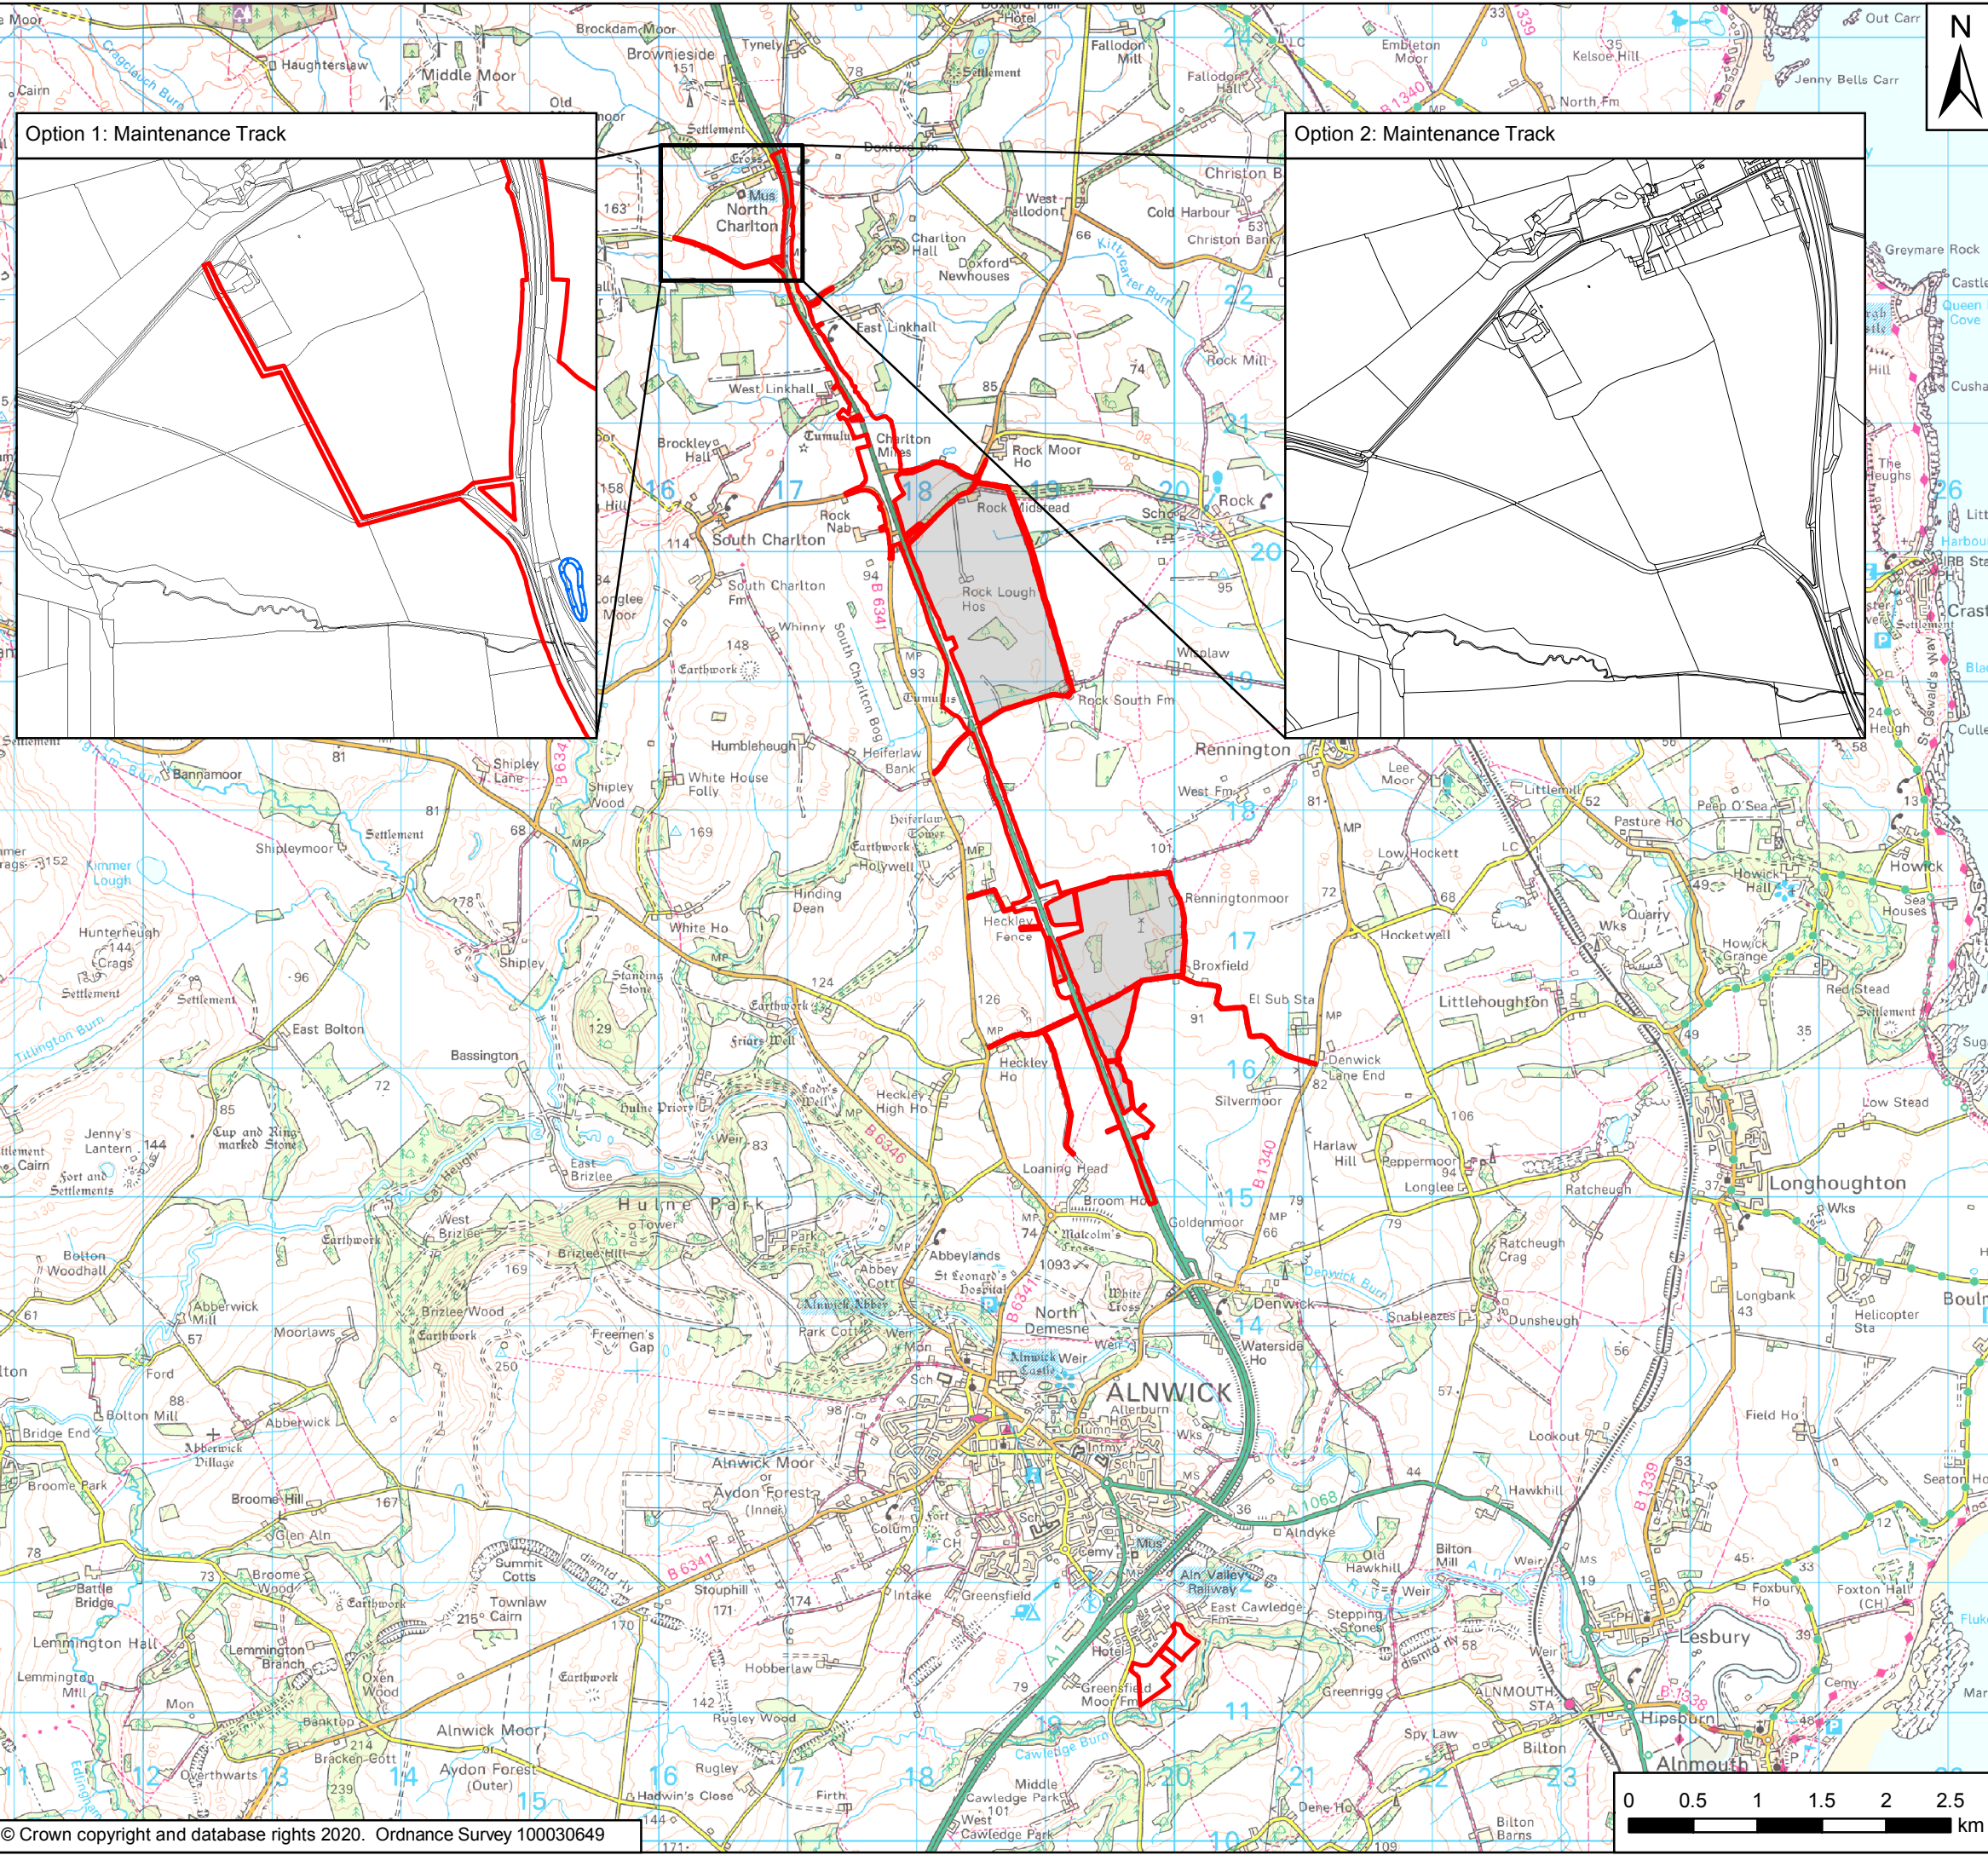

Key

- Order Limits
- Areas Excluded from Order Limits

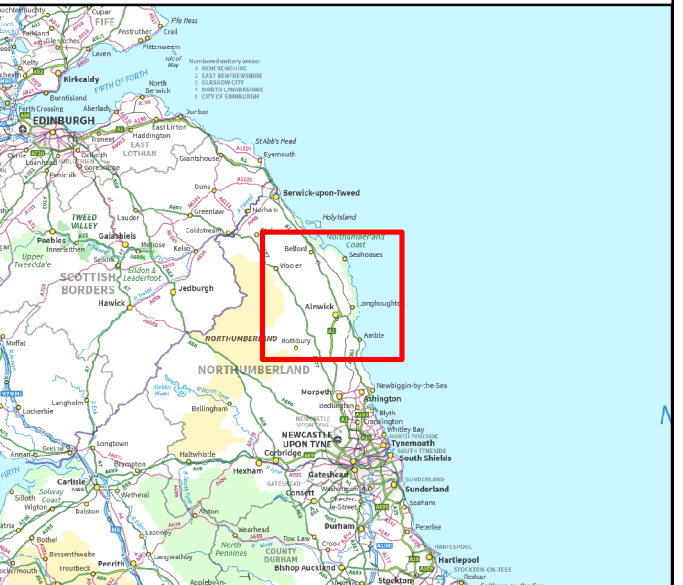

Rev	Date	Description	By	Chk'd	App'd
P02	15/05/20	Second Issue	GH	LM	KS
P01	07/02/20	First Issue	GH	LM	JM




Project Title A1 in Northumberland: Morpeth to Ellingham
Drawing Title Figure 3.6 - Alternative Options: Part B
 Page 5 of 6
 Statutory Utilities Maintenance Track
 – Access to Middlemoor Wind Farm

Scale	Drawn	Checked	Approved	Authorised
1:50,000	GH	LM	KS	NR
Original Size	Date	Date	Date	Date
A3	07/02/20	07/02/20	07/02/20	07/02/20
Drawing Status				Suitability
For Information				S1
Drawing Number	Project	Originator	Volume	Project Ref. No.
HE551459		WSP	6.1	70071493
Location	Type	Role	Number	Revision
M2E	RP	LE	2453	P02




Date Saved: 12/05/2020 14:53:16 User Name: UKGDH001
 Document Path: \\uk.wspgroup.com\central\data\Projects\7003600x\70036004 - A1 Northumberland\03 Environment\GIS\M2E ES\Figure 3.6 - Alternative Options Part B Page 6.mxd

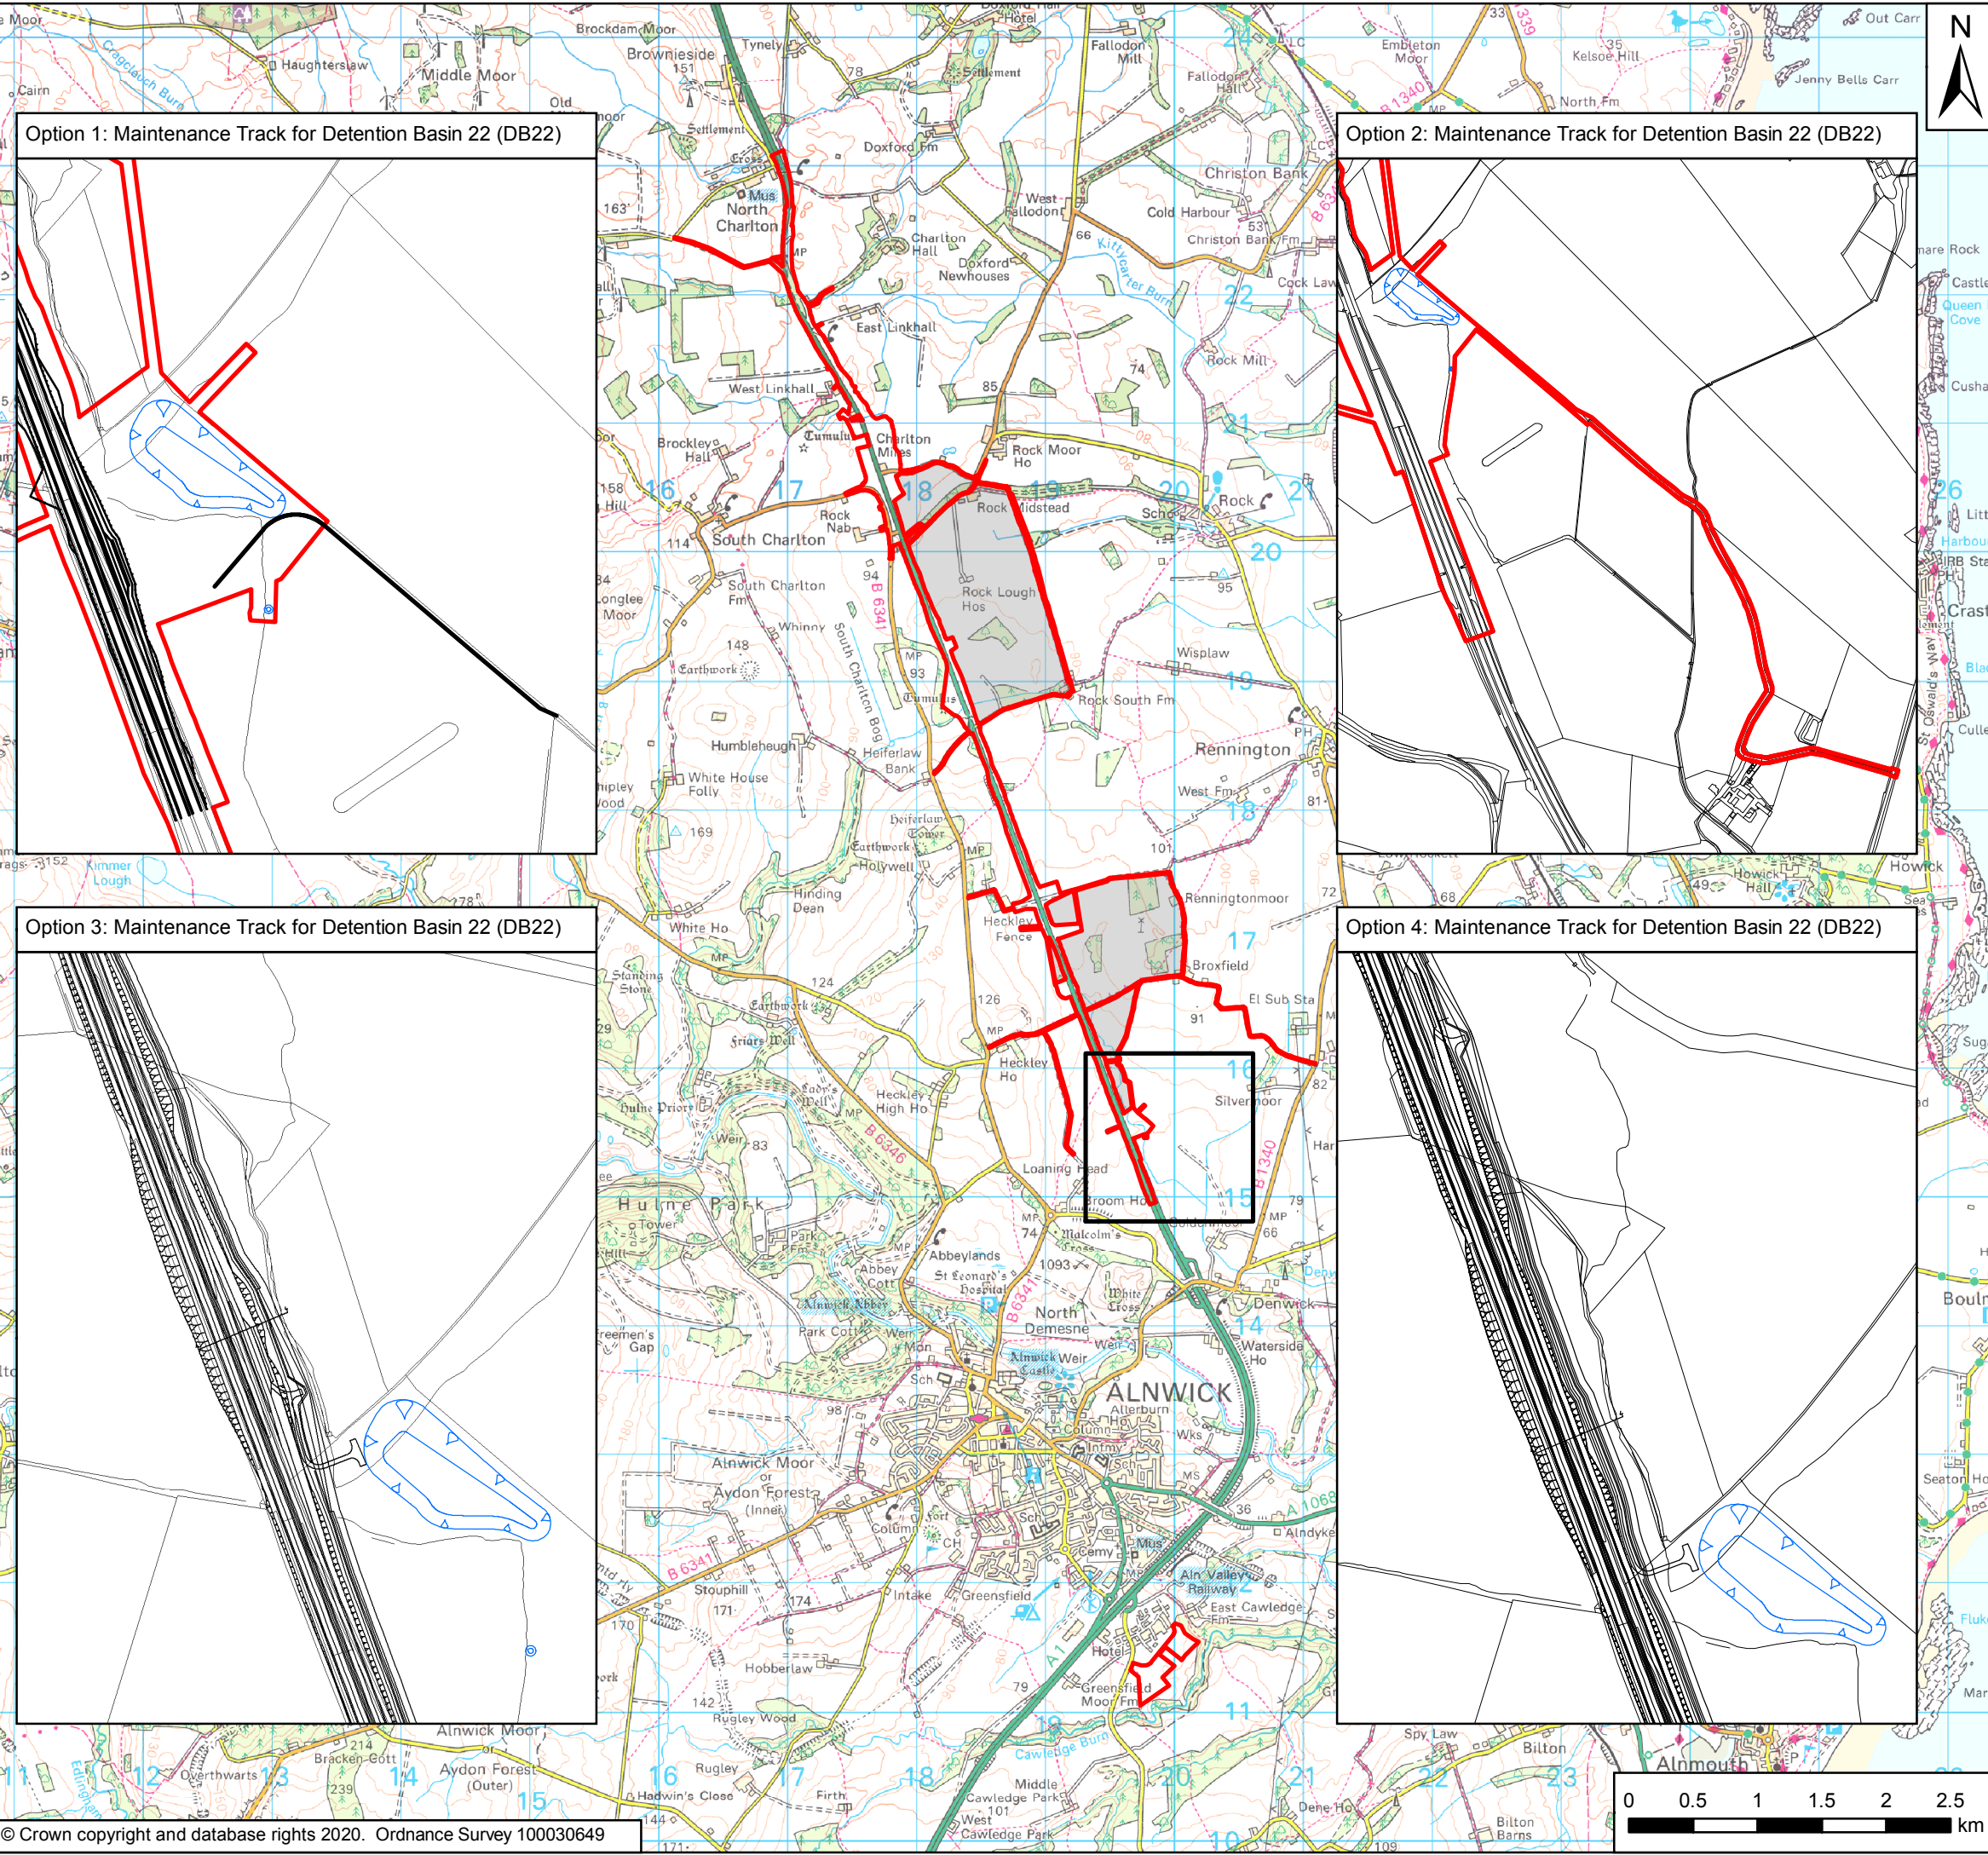

Key

- Order Limits
- Areas Excluded from Order Limits

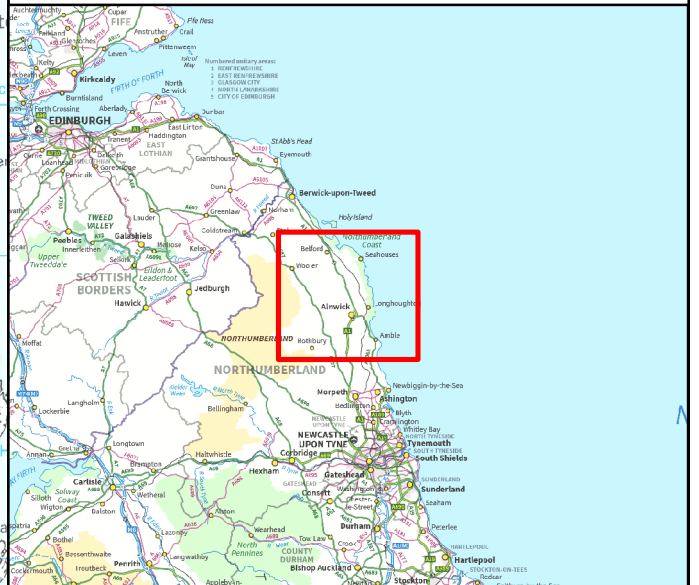


Rev	Date	Description	By	Chk'd	App'd
P02	15/05/20	Second Issue	GH	LM	KS
P01	07/02/20	First Issue	GH	LM	JM



Project Title: A1 in Northumberland: Morpeth to Ellingham
 Drawing Title: Figure 3.6 - Alternative Options: Part B
 Page 6 of 6
 Maintenance Track for Detention Basin 22 (DB22)

Scale	Drawn	Checked	Approved	Authorised
1:50,000	GH	LM	KS	NR
Original Size	Date	Date	Date	Date
A3	07/02/20	07/02/20	07/02/20	07/02/20
Drawing Status: For Information				Suitability: S1
Drawing Number: HE551459	Project: M2E	Originator: WSP	Volume: 6.1	Project Ref. No: 70071493
Location: RP	Type: LE	Role: 2453	Number: P02	Revision: P02

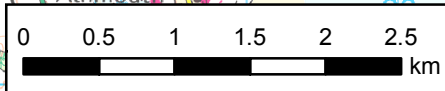

© Crown copyright 2020.

You may re-use this information (not including logos) free of charge in any format or medium, under the terms of the Open Government Licence. To view this licence:

visit www.nationalarchives.gov.uk/doc/open-government-licence/

write to the **Information Policy Team, The National Archives,**

Kew, London TW9 4DU, or email

psi@nationalarchives.gsi.gov.uk.

This document is also available on our website at www.gov.uk/highways

If you have any enquiries about this document A1inNorthumberland@highwaysengland.co.uk or call **0300 470 4580***.

*Calls to 03 numbers cost no more than a national rate call to an 01 or 02 number and must count towards any inclusive minutes in the same way as 01 and 02 calls.

These rules apply to calls from any type of line including mobile, BT, other fixed line or payphone. Calls may be recorded or monitored.

Registered office Bridge House, 1 Walnut Tree Close, Guildford GU1 4LZ

Highways England Company Limited registered in England and Wales number 09346363