

# A1 in Northumberland: Morpeth to Ellingham

**Scheme Number: TR010041**

## **6.5 Environmental Statement – Figure 12.3 Agricultural Land Plan**

**Part A**

APFP Regulation 5(2)(a)

Planning Act 2008

Infrastructure Planning (Applications: Prescribed  
Forms and Procedure) Regulations 2009

June 2020

Infrastructure Planning

Planning Act 2008

**The Infrastructure Planning  
(Applications: Prescribed Forms and  
Procedure) Regulations 2009**

**The A1 in Northumberland: Morpeth to Ellingham  
Development Consent Order 20[xx]**

---



**Environmental Statement - Figures**

---

<b>Regulation Reference:</b>	APFP Regulation 5(2)(a)
<b>Planning Inspectorate Scheme Reference</b>	TR010041
<b>Application Document Reference</b>	TR010041/APP/6.5
<b>Author:</b>	A1 in Northumberland: Morpeth to Ellingham Project Team, Highways England

<b>Version</b>	<b>Date</b>	<b>Status of Version</b>
Rev 0	June 2020	Application Issue

Date Saved: 25/05/2020 08:47:36 User Name: UKR.JM017  
 Document Path: \\uk.wspgroup.com\central\_data\Projects\700360xx\70036004 - A1 Northumberland\03 Environment\GIS\Environmental Statement\LES Figures 05-2020\Figure 12.3 - Land Excluded from Agricultural Assessment.mxd

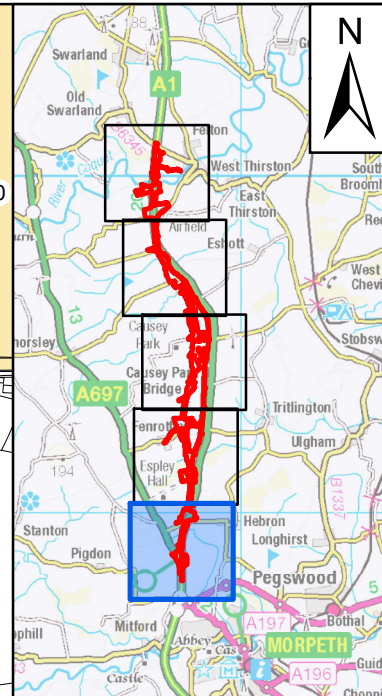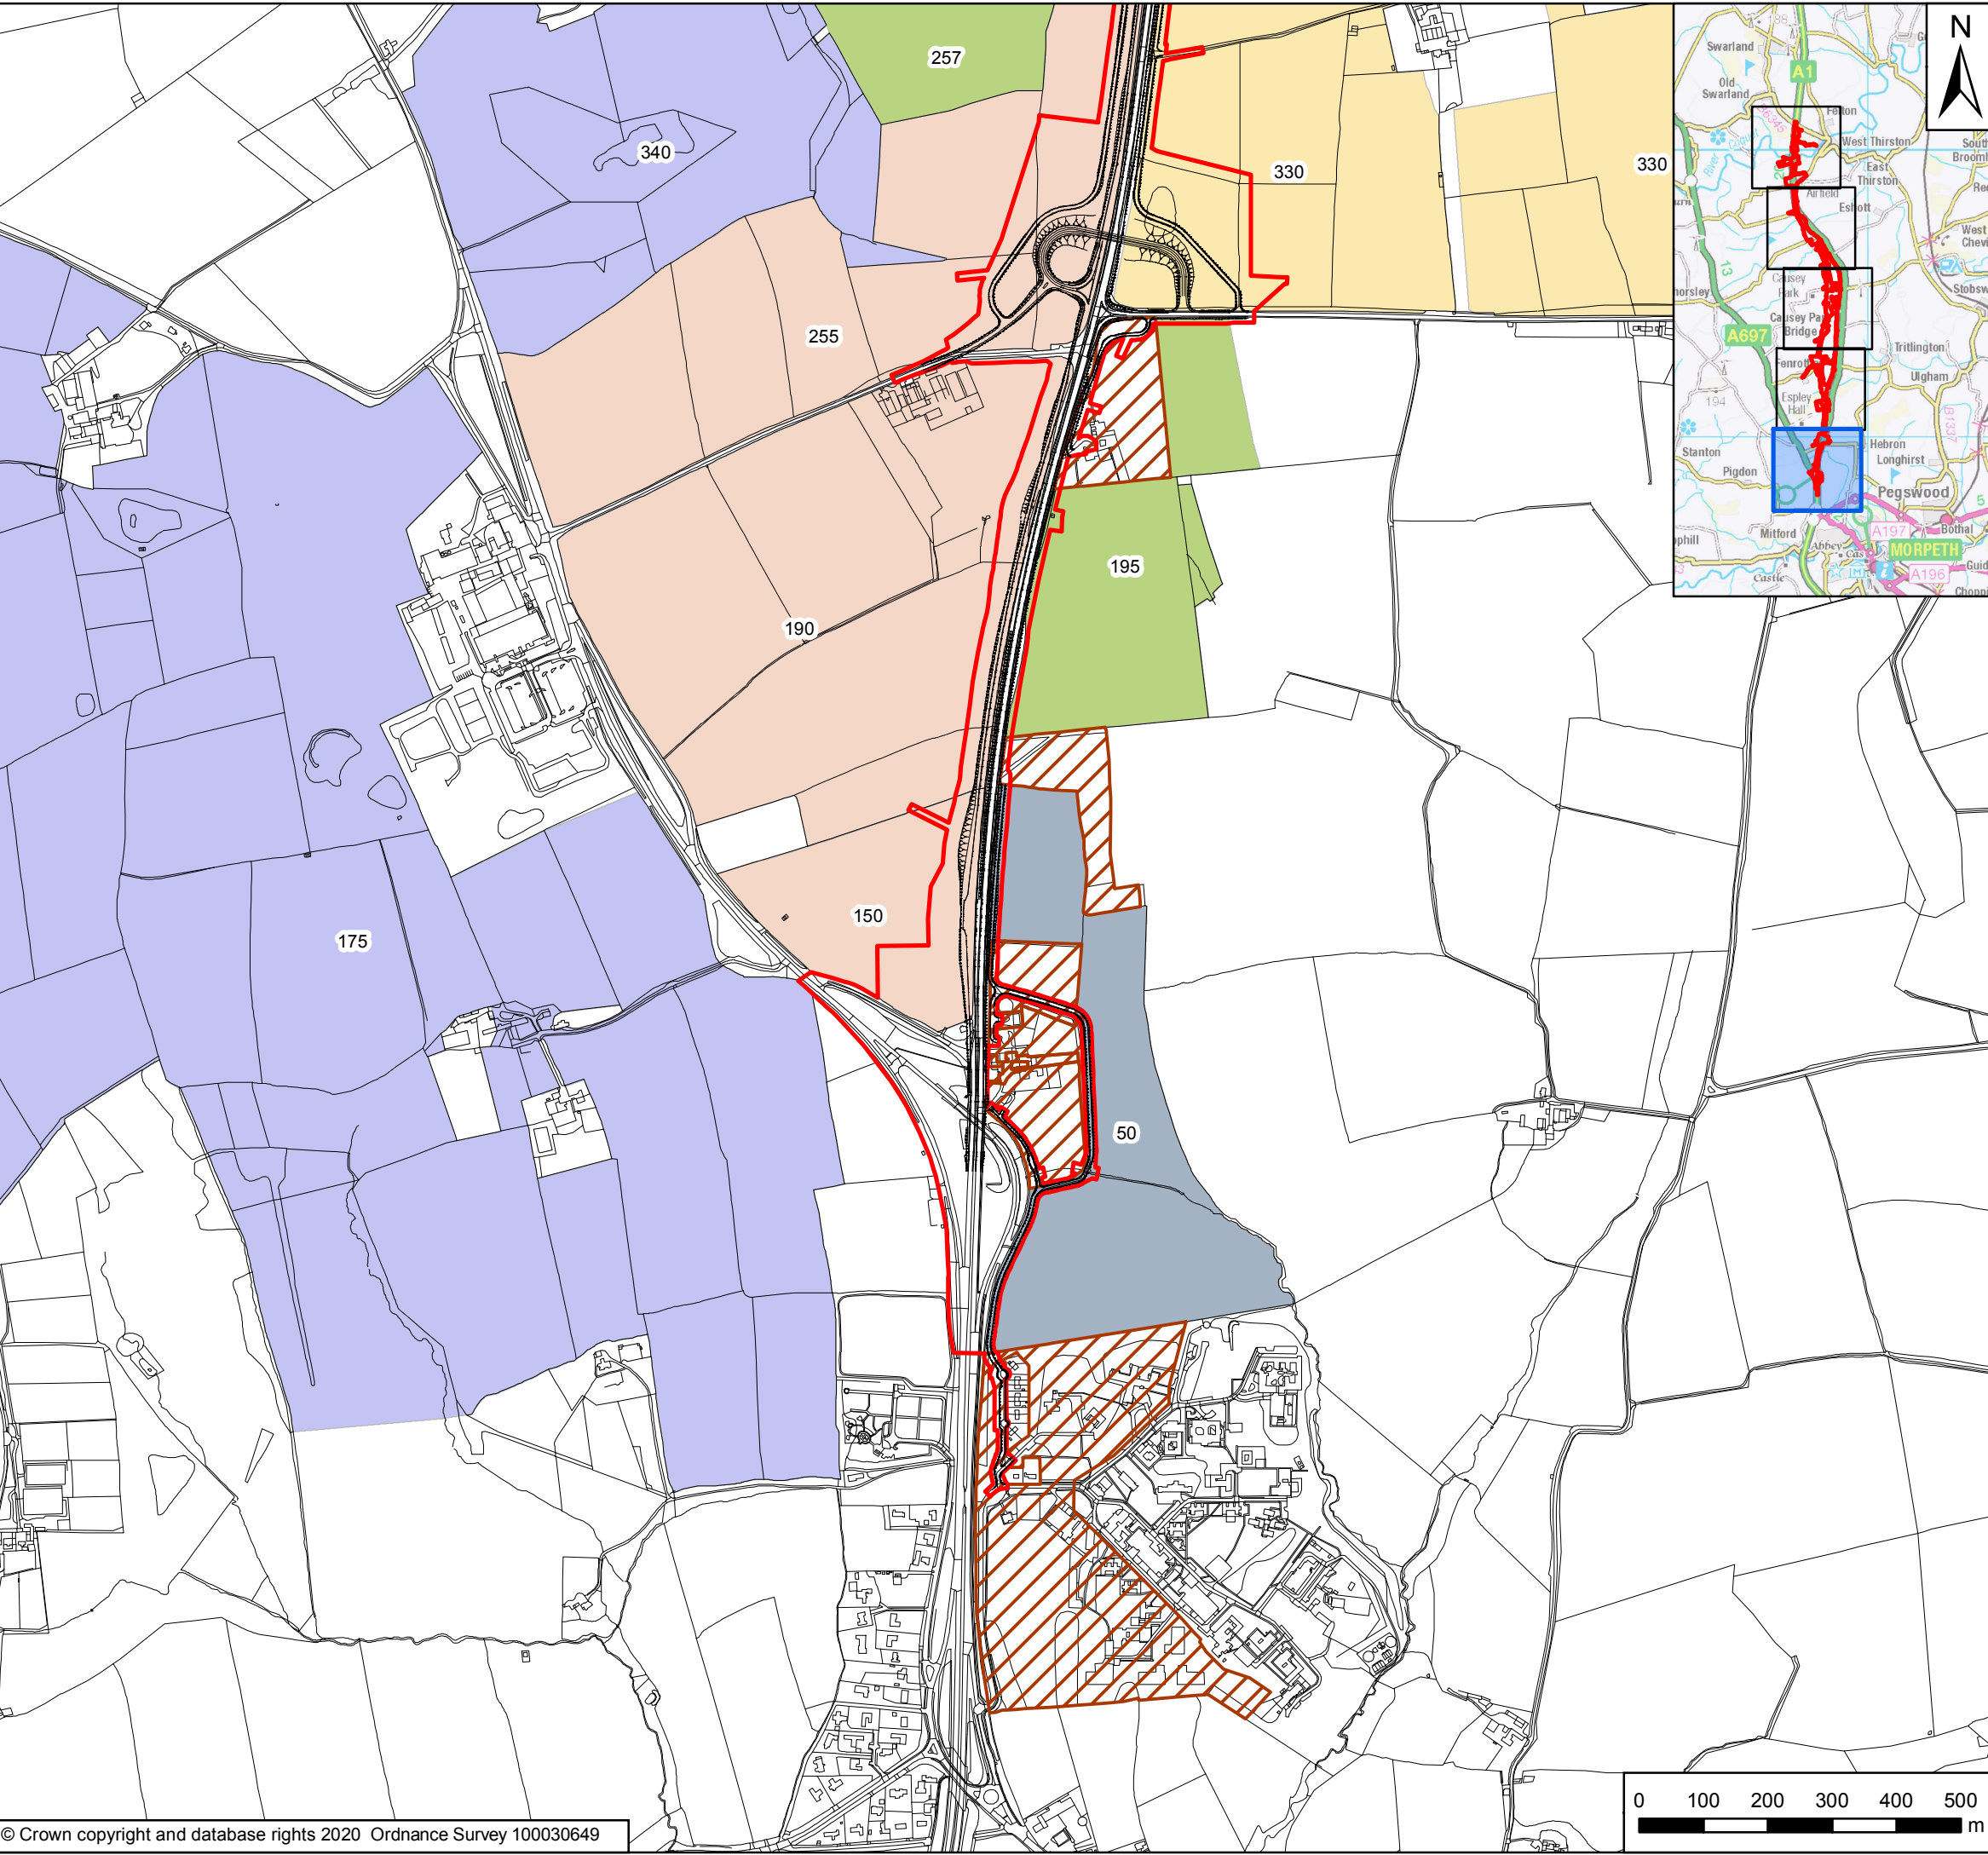

**Key**

- Order Limits
- Agricultural Land Holding**
- Bywell Farm
- Causey Park
- Clarehugh
- East Fenrother Farm
- Hebron Hill
- Hebron West Farm
- Hemelspeth Farm
- Highlaws
- Thirston New Houses
- West Moor Farm
- A
- B
- C
- D
- E
- G
- H
- I
- Land Excluded from Agricultural Assessment

Rev	Date	Description	By	Chk'd	App'd
P02	June 2020	Second Issue	GH	SC	KS
P01	01/10/19	First Issue	GH	SC	NM

Client


Project Title: A1 in Northumberland: Morpeth to Ellingham

Drawing Title: Figure 12.3 Agricultural Land Plan  
Page 1 of 5



Scale	Drawn	Checked	Approved	Authorised
1:10,000	GH	SC	NM	DM
Original Size	Date	Date	Date	Date
A3	01/10/19	01/10/19	01/10/19	01/10/19

Drawing Status: For Information  
Suitability: S1

Drawing Number Project HE551459	Originator WSP	Volume 6.5	Project Ref. No. 70044136
M2F Location	RP Type	LE Role	1942 Number
			Revision P02

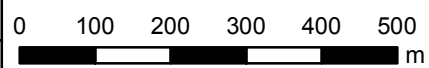



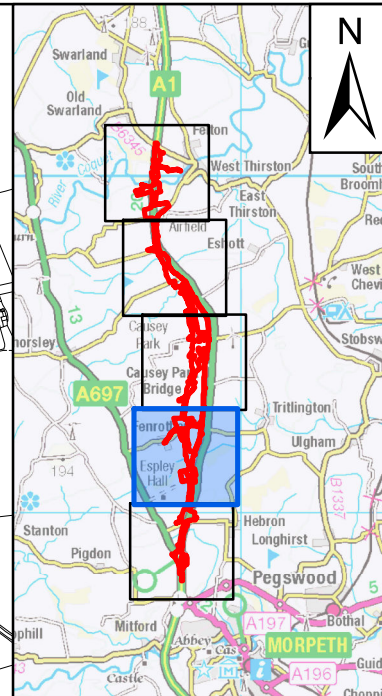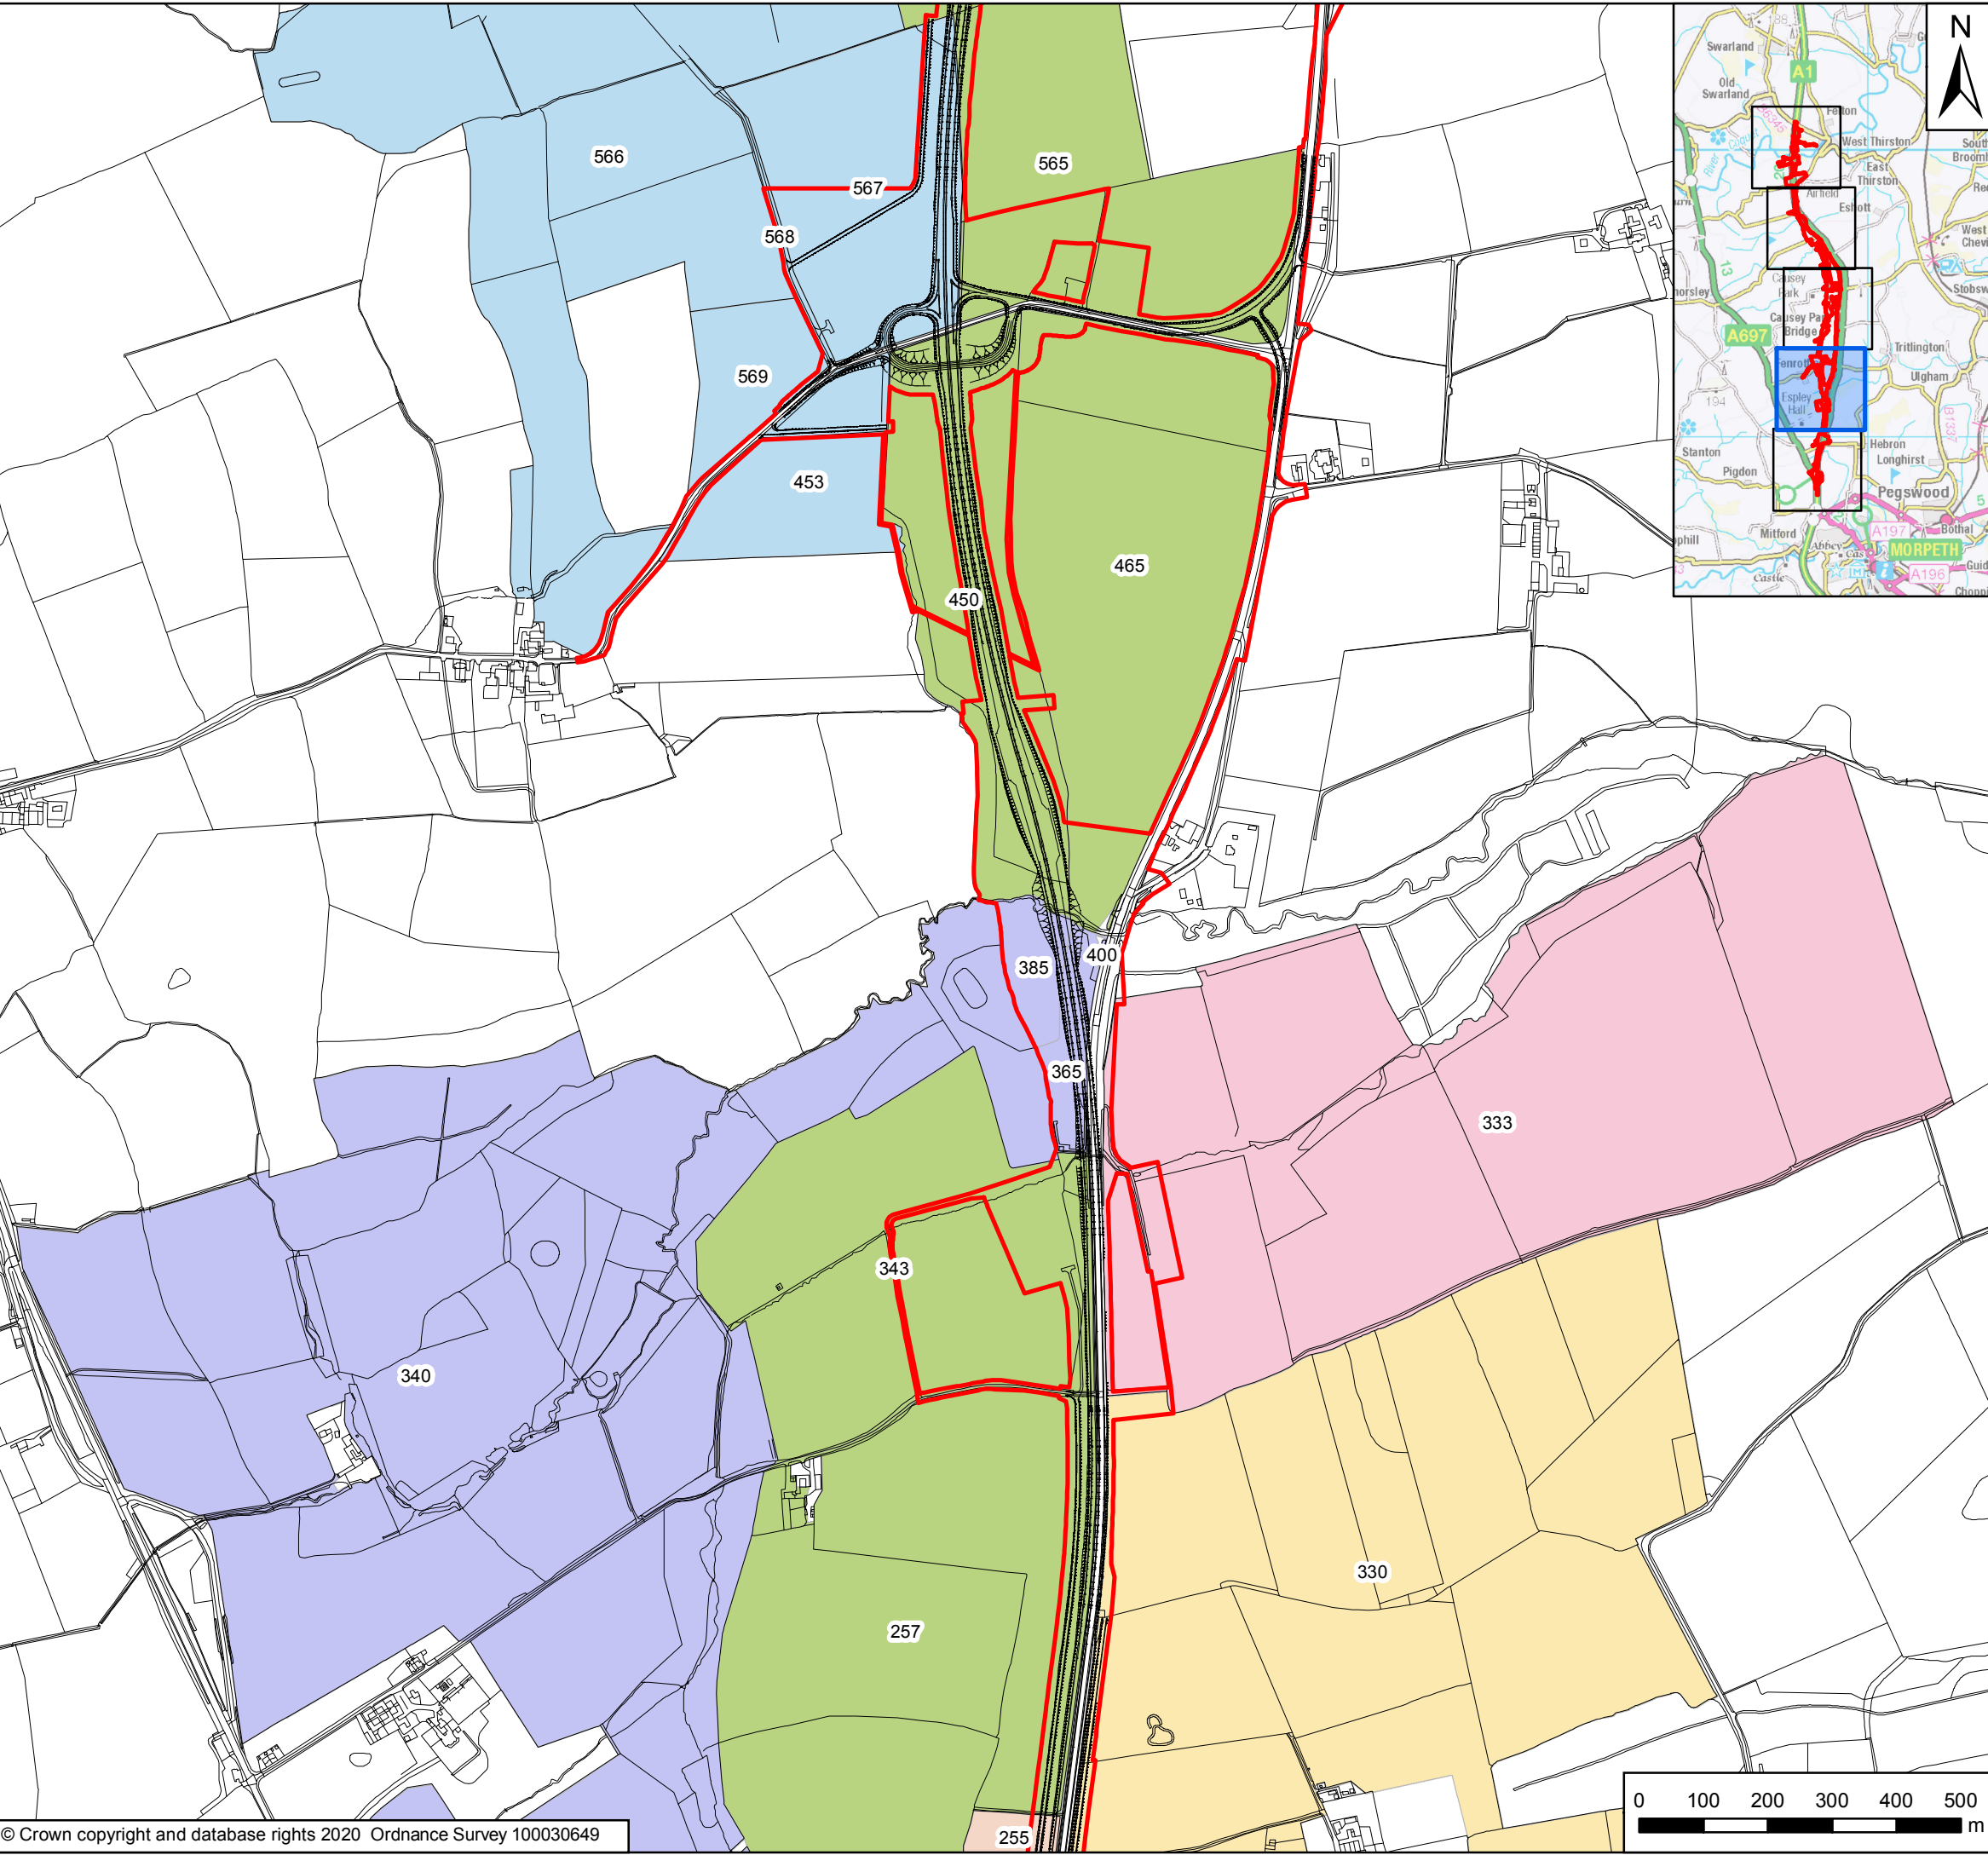

**Key**

- Order Limits
- Agricultural Land Holding**
- Bywell Farm
- Causey Park
- Clarehugh
- East Fenrother Farm
- Hebron Hill
- Hebron West Farm
- Hemelspeth Farm
- Highlaws
- Thirston New Houses
- West Moor Farm
- A
- B
- C
- D
- E
- G
- H
- I
- Land Excluded from Agricultural Assessment

Rev	Date	Description	By	Chk'd	App'd
P02	June 2020	Second Issue	GH	SC	KS
P01	01/10/19	First Issue	GH	SC	NM

Client


Project Title: A1 in Northumberland: Morpeth to Ellingham



Drawing Title: Figure 12.3 Agricultural Land Plan  
Page 2 of 5

Scale	Drawn	Checked	Approved	Authorised
1:10,000	GH	SC	NM	DM
Original Size	Date	Date	Date	Date
A3	01/10/19	01/10/19	01/10/19	01/10/19

Drawing Status: For Information  
Suitability: S1

Drawing Number Project HE551459	Originator WSP	Volume 6.5	Project Ref. No. 70044136
M2F Location	RP Type	LE Role	1942 Number
			Revision P02

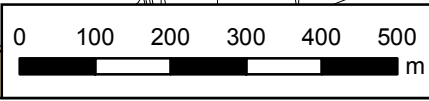

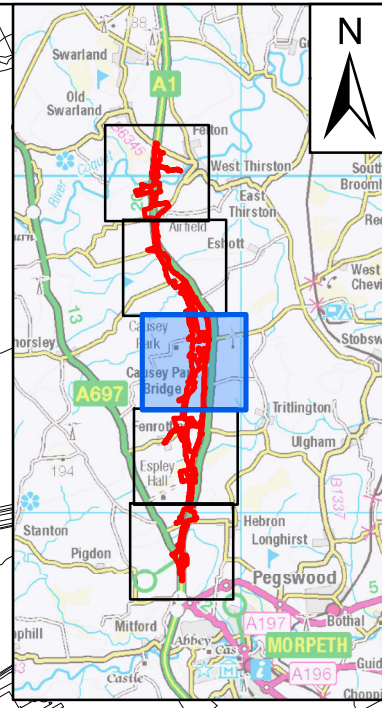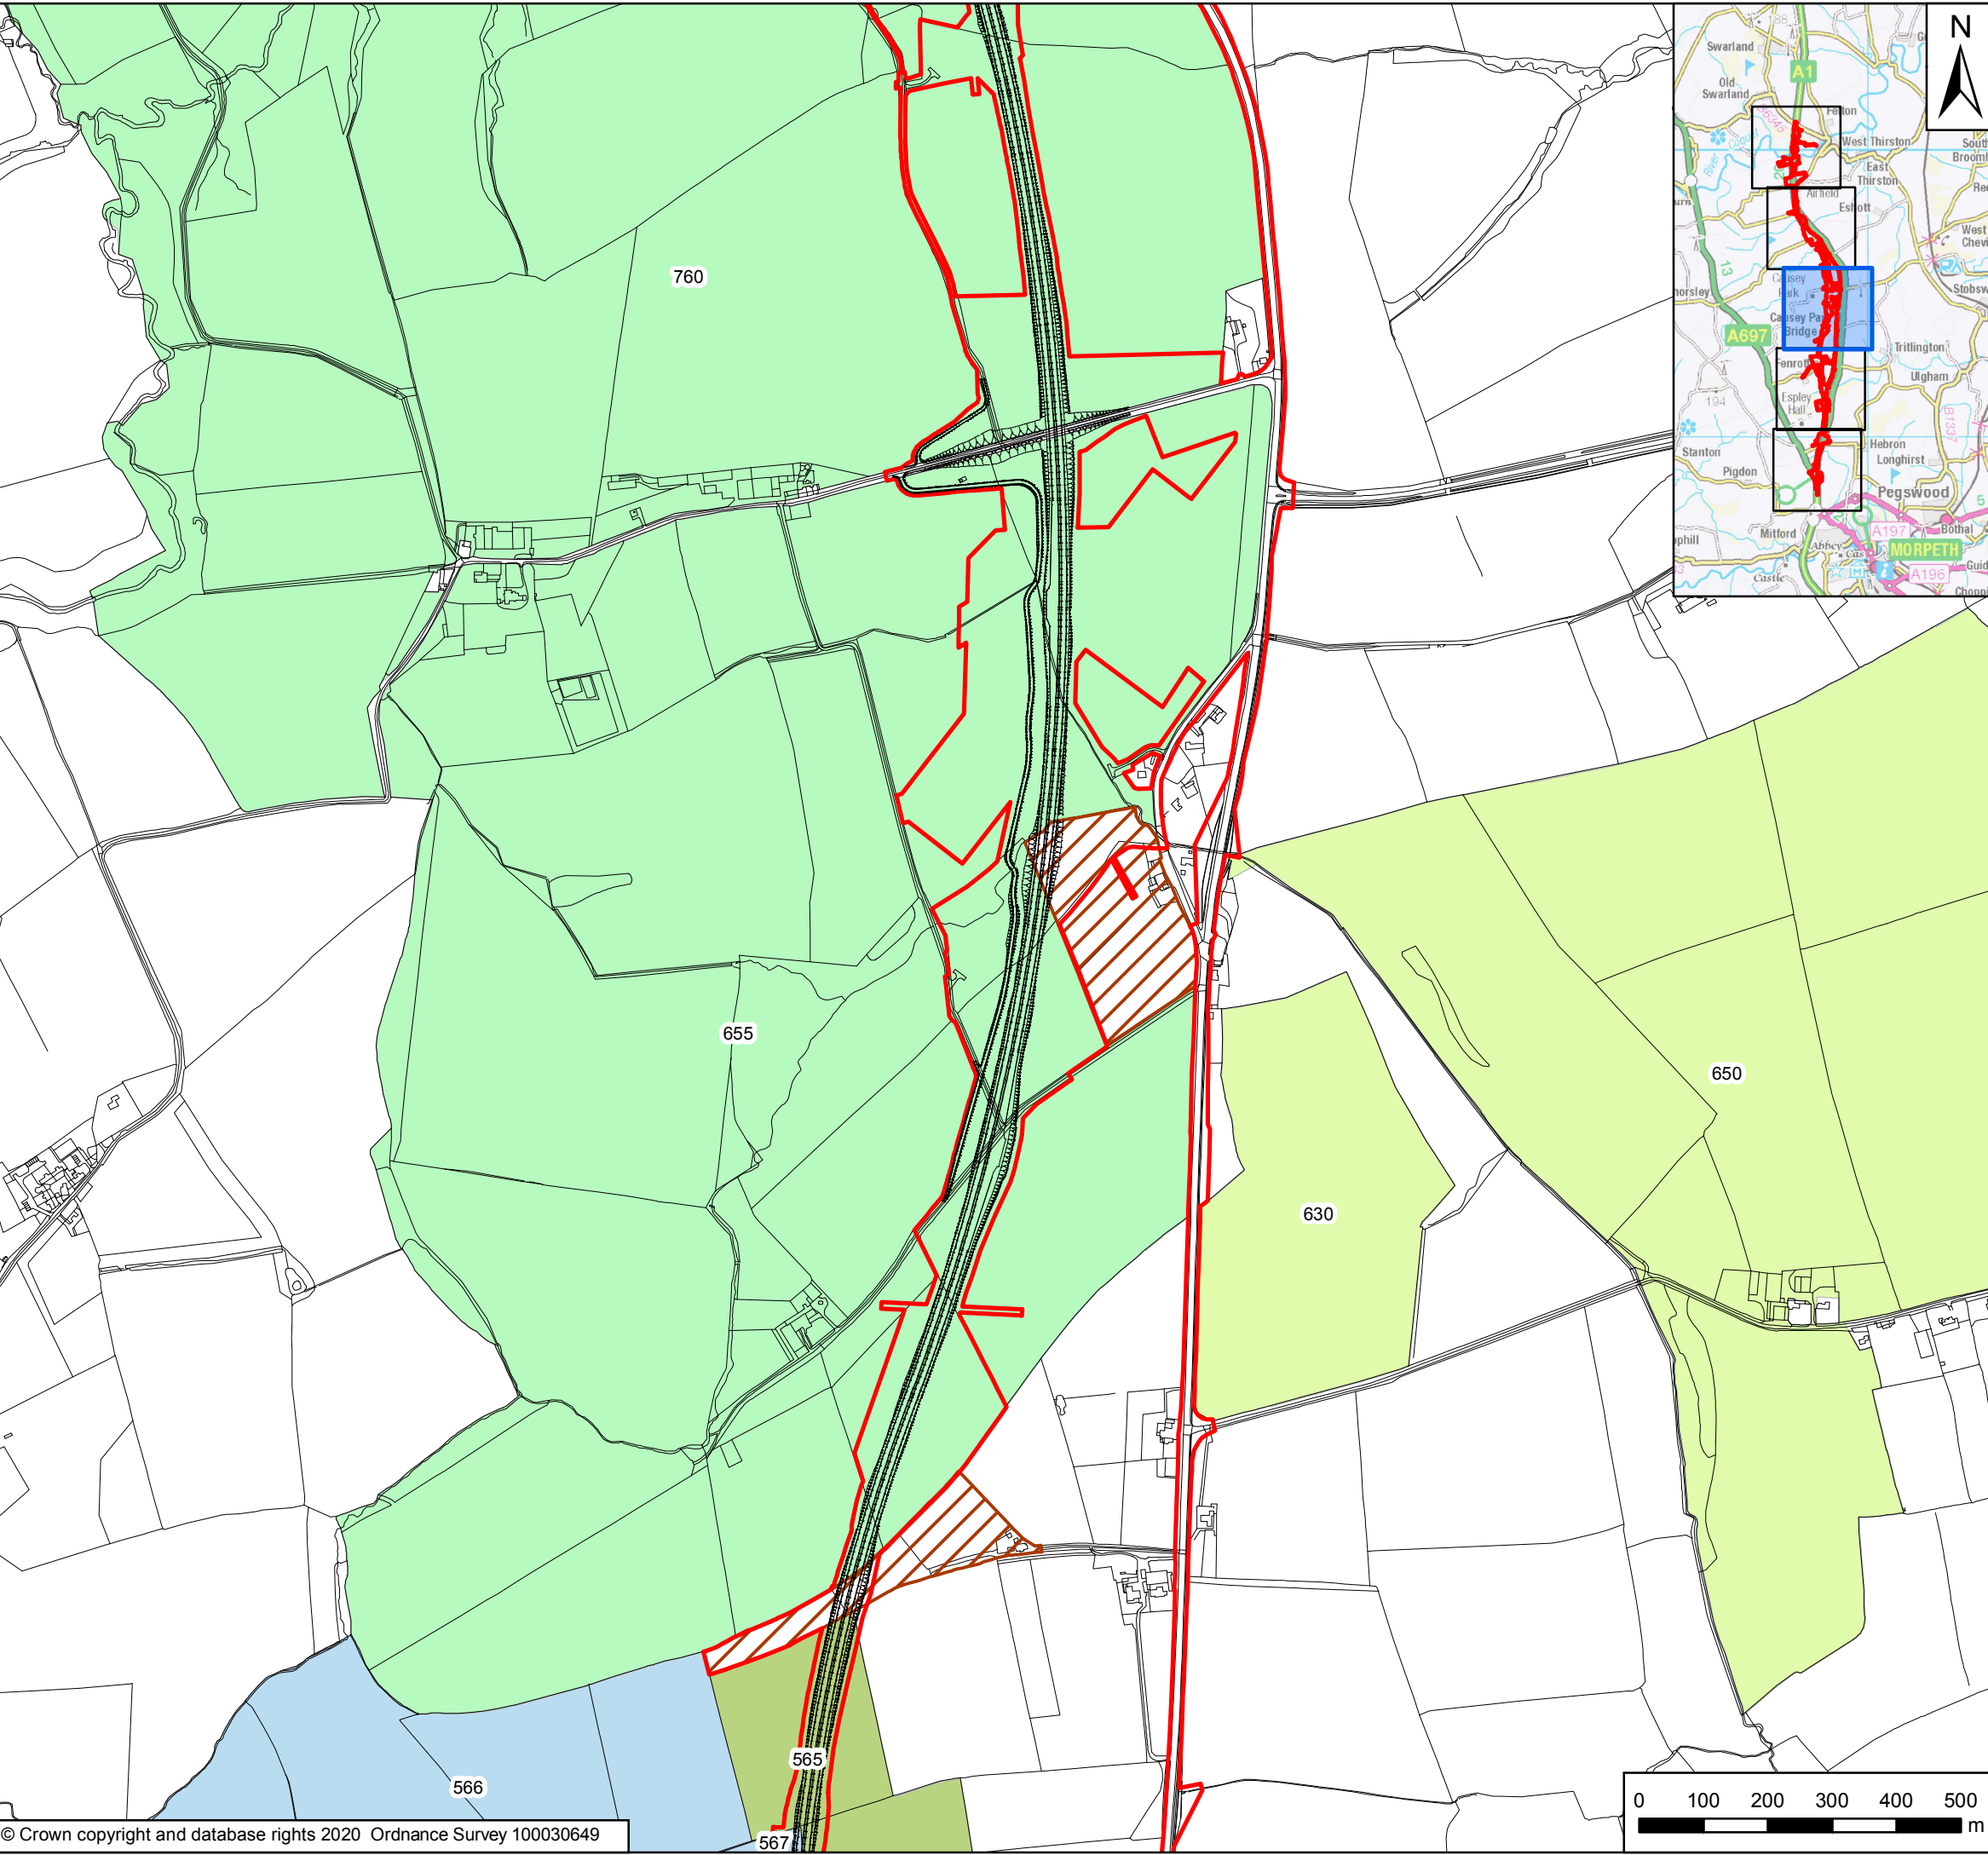

**Key**

- Order Limits
- Agricultural Land Holding**
- Bywell Farm
- Causey Park
- Clarehugh
- East Fenrother Farm
- Hebron Hill
- Hebron West Farm
- Hemelspeth Farm
- Highlaws
- Thirston New Houses
- West Moor Farm
- A
- B
- C
- D
- E
- G
- H
- I
- Land Excluded from Agricultural Assessment

Rev	Date	Description	By	Chk'd	App'd
P02	June 2020	Second Issue	GH	SC	KS
P01	01/10/19	First Issue	GH	SC	NM

Client


Project Title: A1 in Northumberland: Morpeth to Ellingham

Drawing Title: Figure 12.3 Agricultural Land Plan  
Page 3 of 5



Scale	Drawn	Checked	Approved	Authorised
1:10,000	GH	SC	NM	DM
Original Size	Date	Date	Date	Date
A3	01/10/19	01/10/19	01/10/19	01/10/19

Drawing Status: For Information  
Suitability: S1

Drawing Number Project HE551459	Originator WSP	Volume 6.5	Project Ref. No. 70044136
M2F Location	RP Type	LE Role	1942 Number
			Revision P02

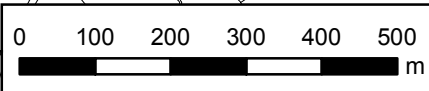



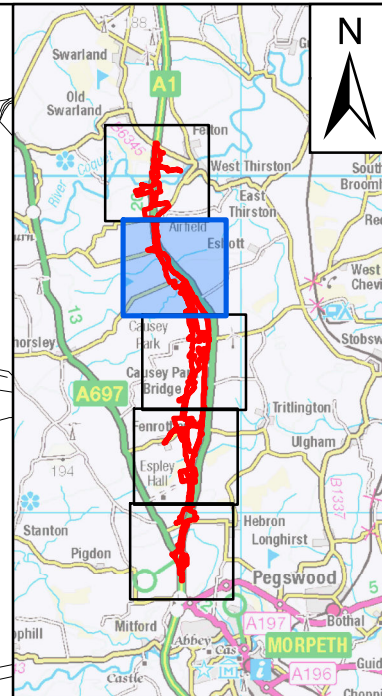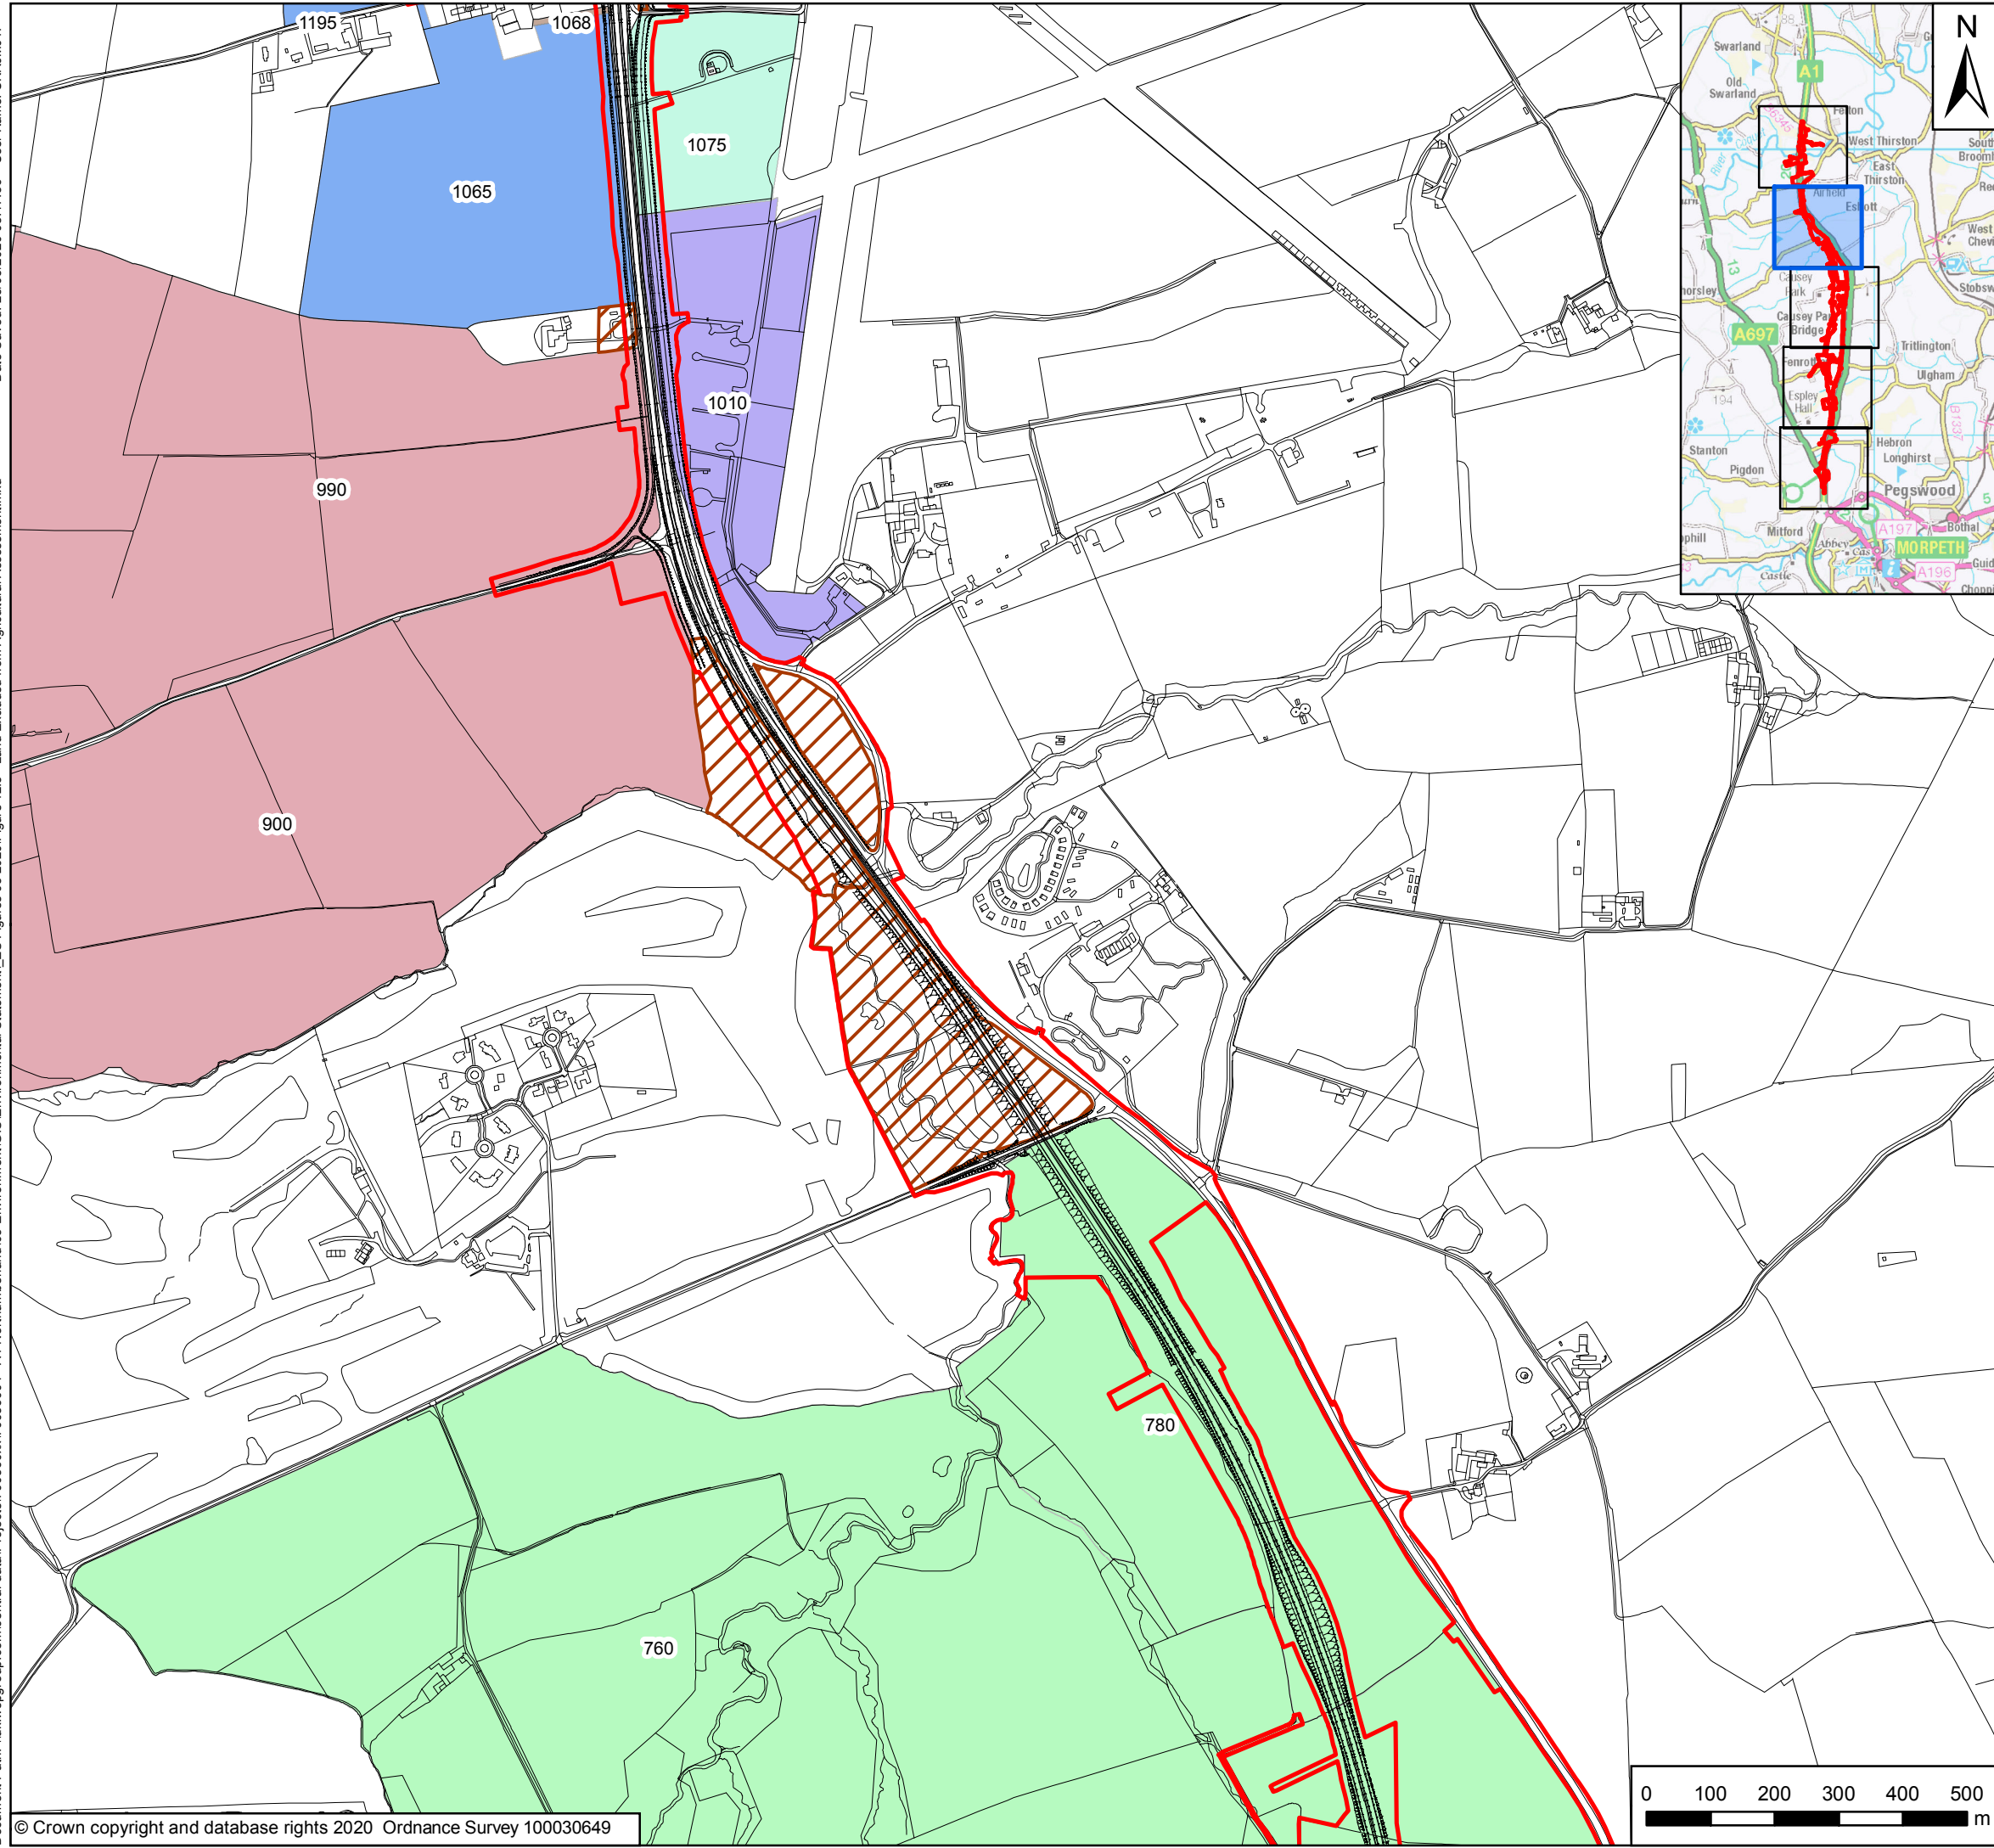

**Key**

- Order Limits
- Agricultural Land Holding**
- Bywell Farm
- Causey Park
- Clarehugh
- East Fenrother Farm
- Hebron Hill
- Hebron West Farm
- Hemelspeth Farm
- Highlaws
- Thirston New Houses
- West Moor Farm
- A
- B
- C
- D
- E
- G
- H
- I
- Land Excluded from Agricultural Assessment

Rev	Date	Description	By	Chk'd	App'd
P02	June 2020	Second Issue	GH	SC	KS
P01	01/10/19	First Issue	GH	SC	NM

Client


Project Title: A1 in Northumberland: Morpeth to Ellingham

Drawing Title: Figure 12.3 Agricultural Land Plan  
Page 4 of 5


Scale	Drawn	Checked	Approved	Authorised
1:10,000	GH	SC	NM	DM
Original Size	Date	Date	Date	Date
A3	01/10/19	01/10/19	01/10/19	01/10/19

Drawing Status: For Information  
Suitability: S1

Drawing Number Project HE551459	Originator WSP	Volume 6.5	Project Ref. No. 70044136
M2F Location	RP Type	LE Role	1942 Number
			Revision P02

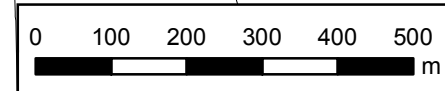



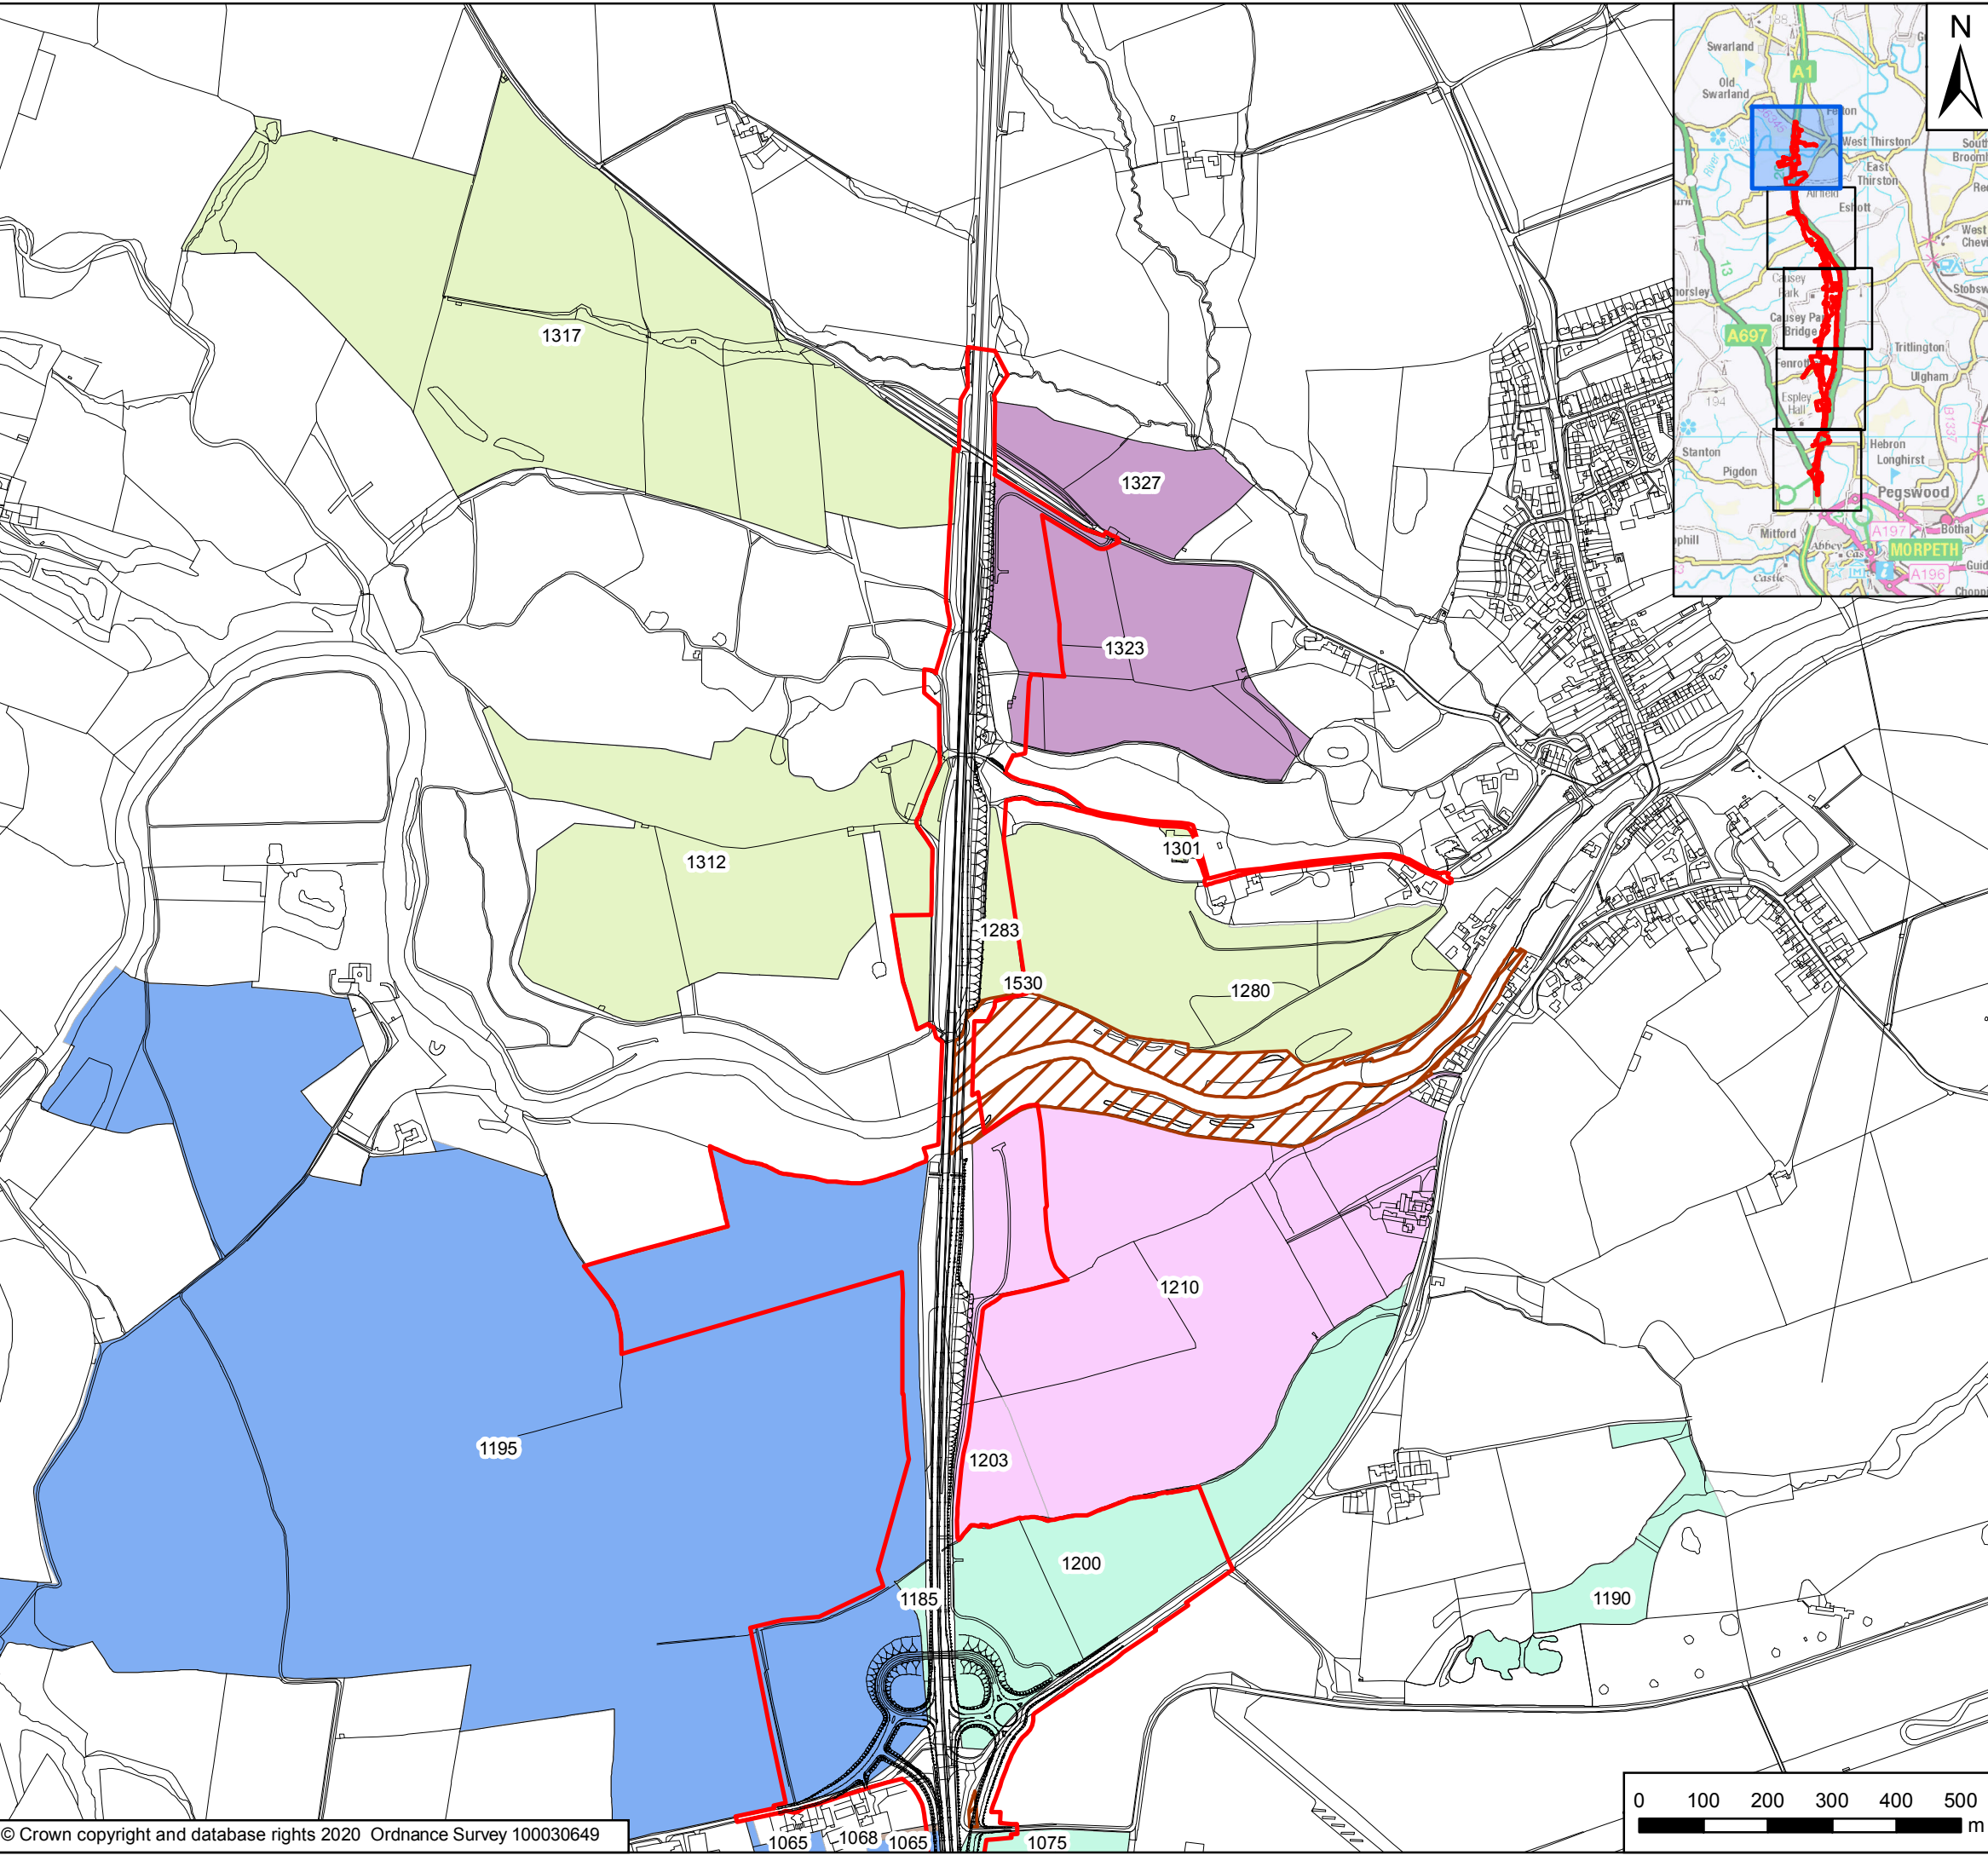

**Key**

- Order Limits
- Agricultural Land Holding**
- Bywell Farm
- Causey Park
- Clarehugh
- East Fenrother Farm
- Hebron Hill
- Hebron West Farm
- Hemelspeth Farm
- Highlaws
- Thirston New Houses
- West Moor Farm
- A
- B
- C
- D
- E
- G
- H
- I
- Land Excluded from Agricultural Assessment

Rev	Date	Description	By	Chk'd	App'd
P02	June 2020	Second Issue	GH	SC	KS
P01	01/10/19	First Issue	GH	SC	NM

Client


Project Title: A1 in Northumberland: Morpeth to Ellingham

Drawing Title: Figure 12.3 Agricultural Land Plan  
Page 5 of 5

Scale	Drawn	Checked	Approved	Authorised
1:10,000	GH	SC	NM	DM
Original Size	Date	Date	Date	Date
A3	01/10/19	01/10/19	01/10/19	01/10/19

Drawing Status: For Information  
Suitability: S1

Drawing Number Project HE551459	Originator WSP	Volume 6.5	Project Ref. No. 70044136
M2F Location	RP Type	LE Role	1942 Number
			Revision P02

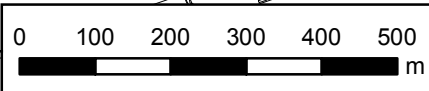

© Crown copyright 2020.

You may re-use this information (not including logos) free of charge in any format or medium, under the terms of the Open Government Licence. To view this licence:

visit [www.nationalarchives.gov.uk/doc/open-government-licence/](http://www.nationalarchives.gov.uk/doc/open-government-licence/)  
write to the Information Policy Team, The National Archives,  
Kew, London TW9 4DU, or email  
[psi@nationalarchives.gsi.gov.uk](mailto:psi@nationalarchives.gsi.gov.uk).

This document is also available on our website at [www.gov.uk/highways](http://www.gov.uk/highways)

If you have any enquiries about this document [A1inNorthumberland@highwaysengland.co.uk](mailto:A1inNorthumberland@highwaysengland.co.uk)  
or call 0300 470 4580\*.

\*Calls to 03 numbers cost no more than a national rate call to an 01 or 02 number and must count towards any inclusive minutes in the same way as 01 and 02 calls.

These rules apply to calls from any type of line including mobile, BT, other fixed line or payphone. Calls may be recorded or monitored.

Registered office Bridge House, 1 Walnut Tree Close, Guildford GU1 4LZ  
Highways England Company Limited registered in England and Wales number 09346363