

# **A1 in Northumberland: Morpeth to Ellingham**

**Scheme Number: TR010059**

**PHH.3 Response to WQ PHH.1.10 and 18**

APFP Regulation Rule 8(1)(b)

Planning Act 2008

Infrastructure Planning (Applications: Prescribed  
Forms and Procedure) Regulations 2009

January 2021

Infrastructure Planning

Planning Act 2008

**The Infrastructure Planning  
(Applications: Prescribed Forms  
and Procedure) Regulations 2009**

**The A1 in Northumberland: Morpeth to  
Ellingham**

Development Consent Order 20[xx]

---

**Response to WQ PHH.1.10 and 18**

---

<b>Regulation Reference:</b>	APFP Regulation Rule 8(1)(b)
<b>Planning Inspectorate Scheme Reference</b>	TR010059
<b>Application Document Reference</b>	TR010059/7.8.15
<b>Author:</b>	A1 in Northumberland: Morpeth to Ellingham Project Team, Highways England

<b>Version</b>	<b>Date</b>	<b>Status of Version</b>
Rev 0	January 2021	Deadline 1

---

# CONTENTS

---

## 1 RESPONSE TO WQ PHH.1.10 AND 18 1

---

---

### ***TABLES***

Table 1-1 - Properties which lie outside of the Population and Human Health Study Area, but that are shown on Figure 7.6	1
Table 1-2 - Residential Properties located within 500m of the Order Limits	1
Table 1-3 - Residential Properties Located within 500m of Lionheart Enterprise Compound	2
Table 1-4 - Commercial Properties within 500m of Lionheart Enterprise Compound	2
Table 1-5 - Residential Properties Located within 500m of Main Compound	2
Table 1-6 - Commercial Properties within 500m of Main Compound	3


---

### ***FIGURES***

Figure 1-1 - Figure 12.2 Commercial and Community Properties	4
Figure 1-2 - Figure 12.3 Residential and Commercial Receptors	5

---



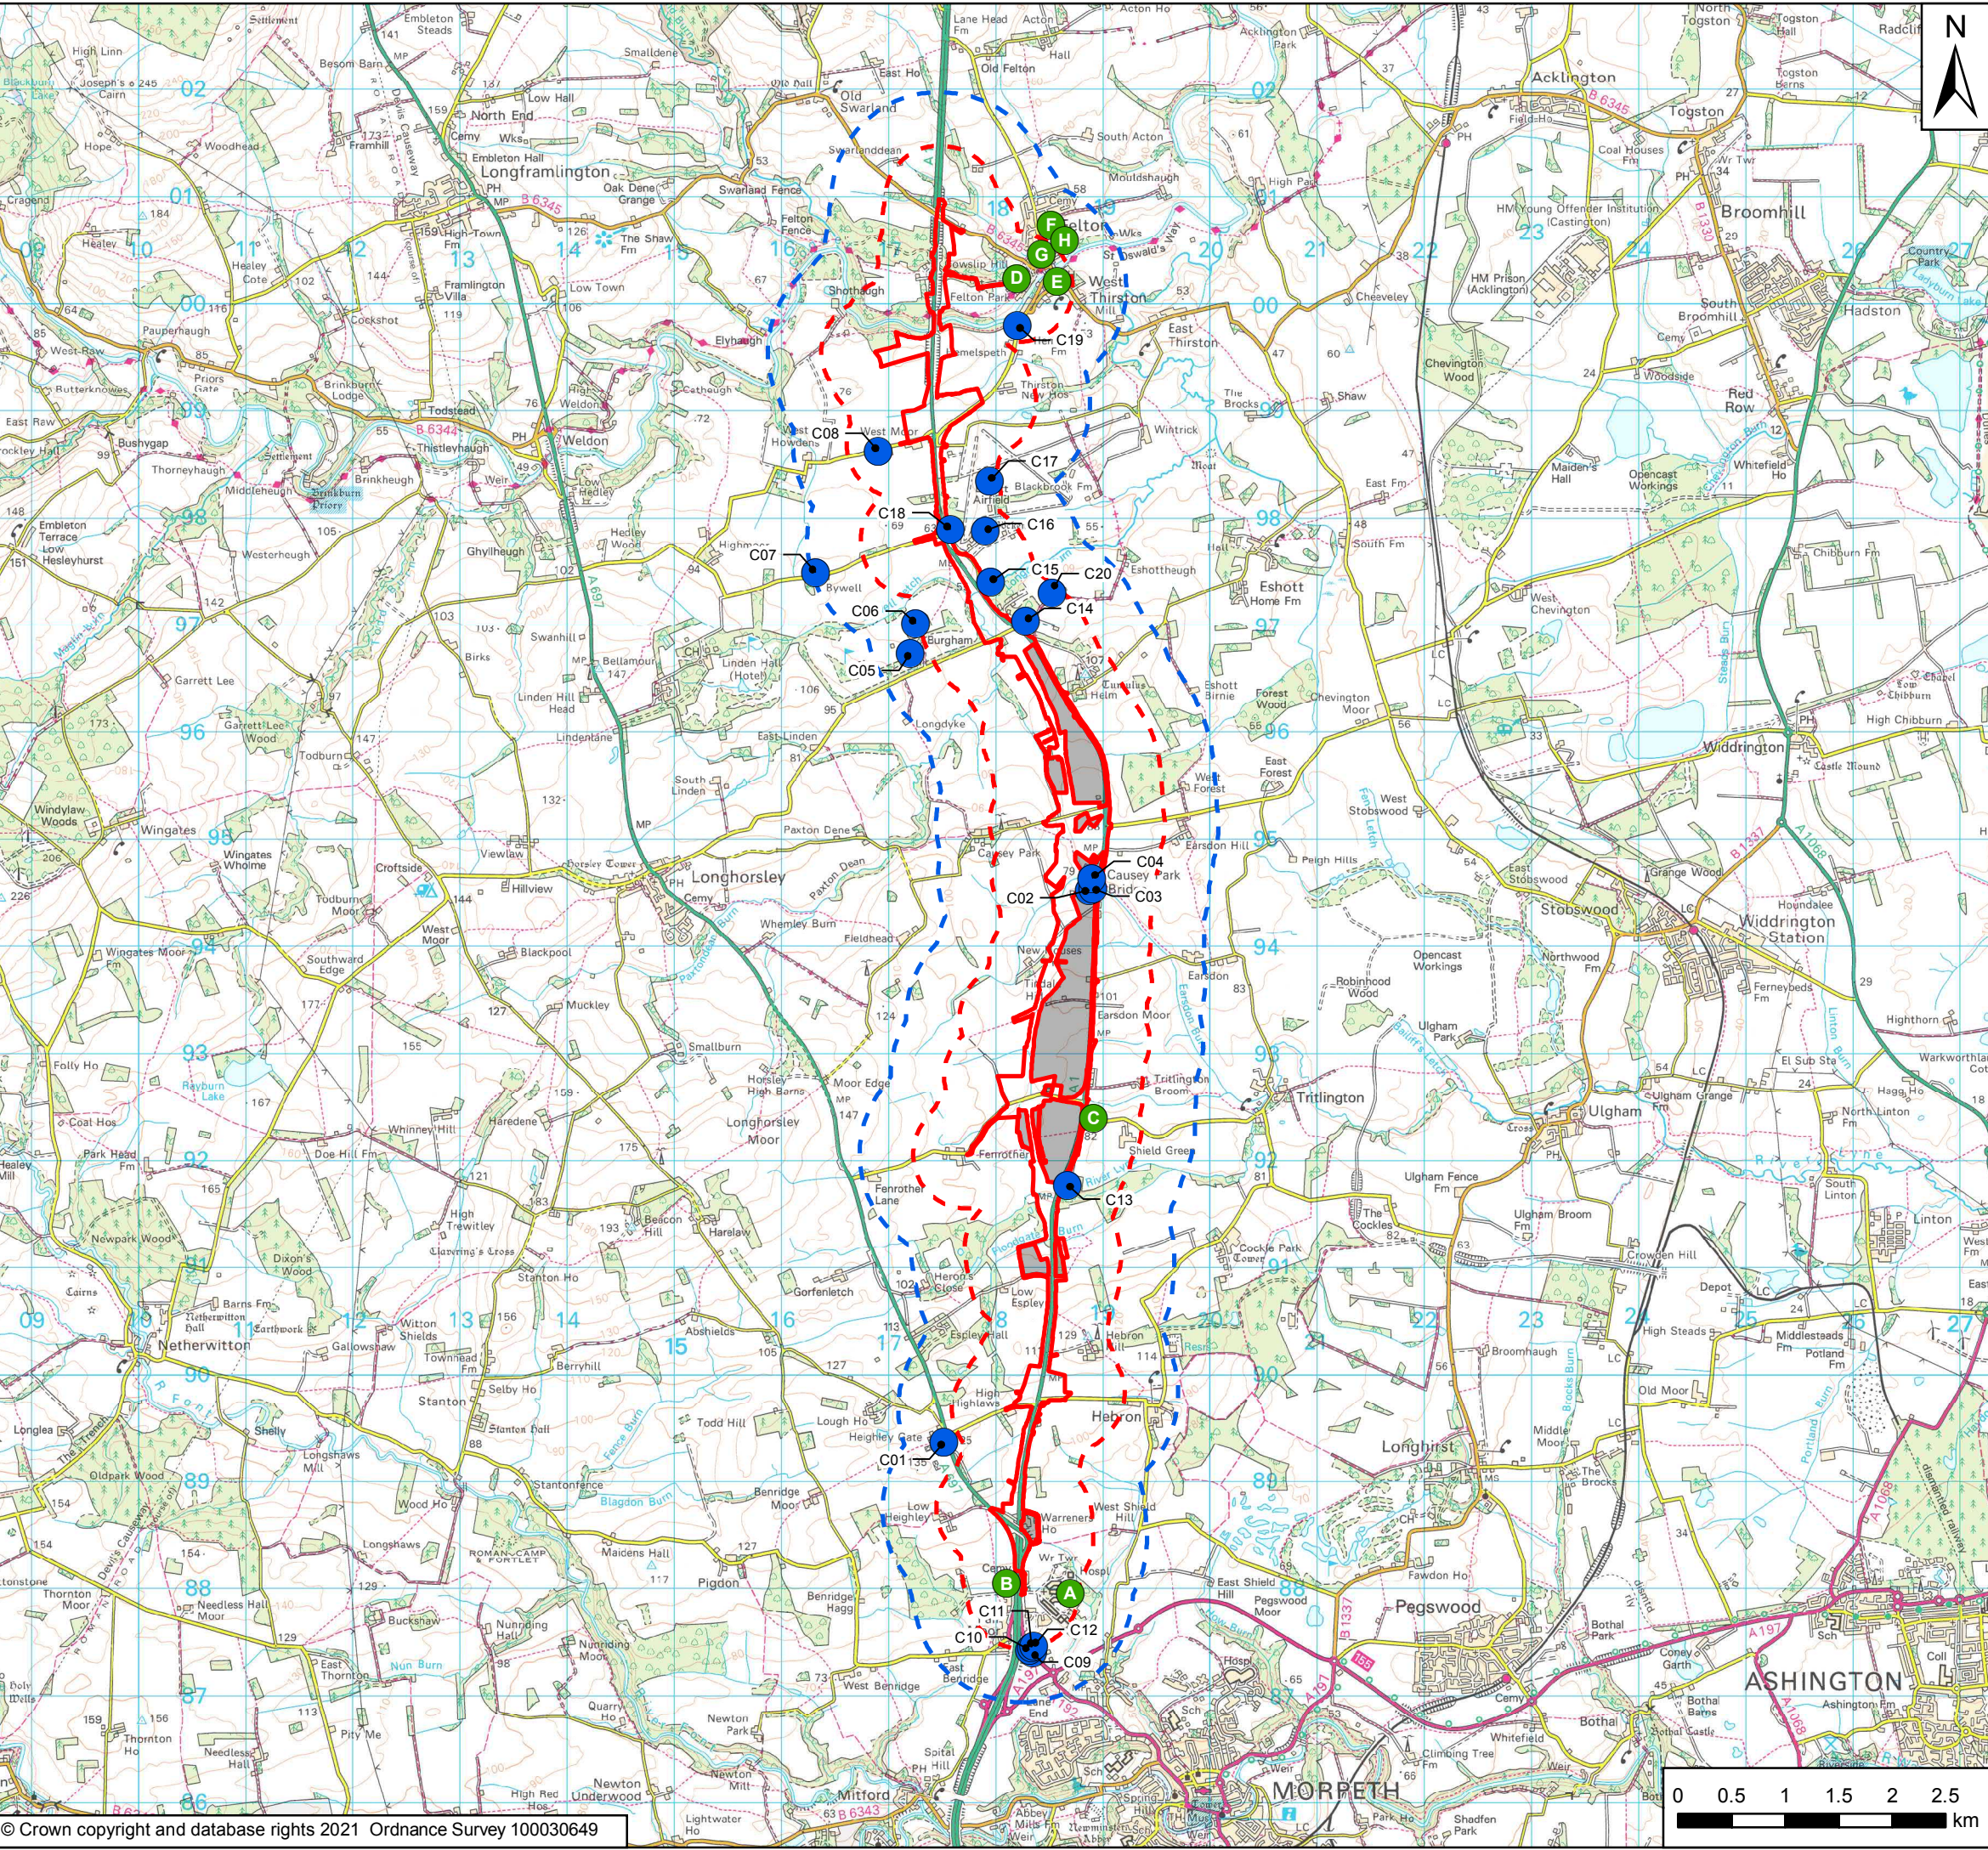

**Key**

- Order Limits of Part A
- 500m Study Area
- 1km Study Area
- Areas Excluded from Order Limits of Part A
- Commercial Properties
- Community Receptors

P04	08/01/21	Commercial property C20 added	RM	SC	KS
P03	June 2020	Third Issue	GH	GM	KS
P02	05/07/19	Second Issue	GH	CM	KS
P01	01/05/19	First Issue	GH	CM	KS
Rev	Date	Description	By	Chk'd	App'd

Client

Project Title

A1 in Northumberland: Morpeth to Ellingham

Drawing Title

Figure 12.2 Commercial Properties and Community Receptors - Part A

Scale	1:60,000	Drawn	GH	Checked	CM	Approved	KS	Authorised	DM	
Original Size	A3	Date	01/05/19	Date	01/05/19	Date	01/05/19	Date	01/05/19	
Drawing Status	For Information								Suitability	S1
Drawing Number	HE551459		Originator	WSP		Volume	6.5		Project Ref. No.	70044136
M2F	Location		RP	LE		1942	Number		Revision	P03