

A1 in Northumberland: Morpeth to Ellingham

Scheme Number: TR010041

6.6 Environmental Statement – Figure 9.8 Trees Subject to Survey

Part B

APFP Regulation 5(2)(a)

Planning Act 2008

Infrastructure Planning (Applications: Prescribed
Forms and Procedure) Regulations 2009

June 2020

Infrastructure Planning

Planning Act 2008

**The Infrastructure Planning
(Applications: Prescribed Forms and
Procedure) Regulations 2009**


The A1 in Northumberland: Morpeth to Ellingham
Development Consent Order 20[xx]

Environmental Statement – Figures

Regulation Reference:	APFP Regulation 5(2)(a)
Planning Inspectorate Scheme Reference	TR010041
Application Document Reference	TR010041/APP/6.6
Author:	A1 in Northumberland: Morpeth to Ellingham Project Team, Highways England

Version	Date	Status of Version
Rev 0	June 2020	Application Issue

Date Saved: 03/06/2020 09:37:18 User Name: UKGDH001
 Document Path: \\uk.wspgroup.com\central_data\Projects\700441\A1\70044137 - CDF RIP A1 in Northumberland S3&4 A2E\02 WPI\EC Ecology\GIS\Mxk\Bat Figures\Update - 06032020 - P23\Figure 9.8 - Trees Subject to Survey - P23.mxd

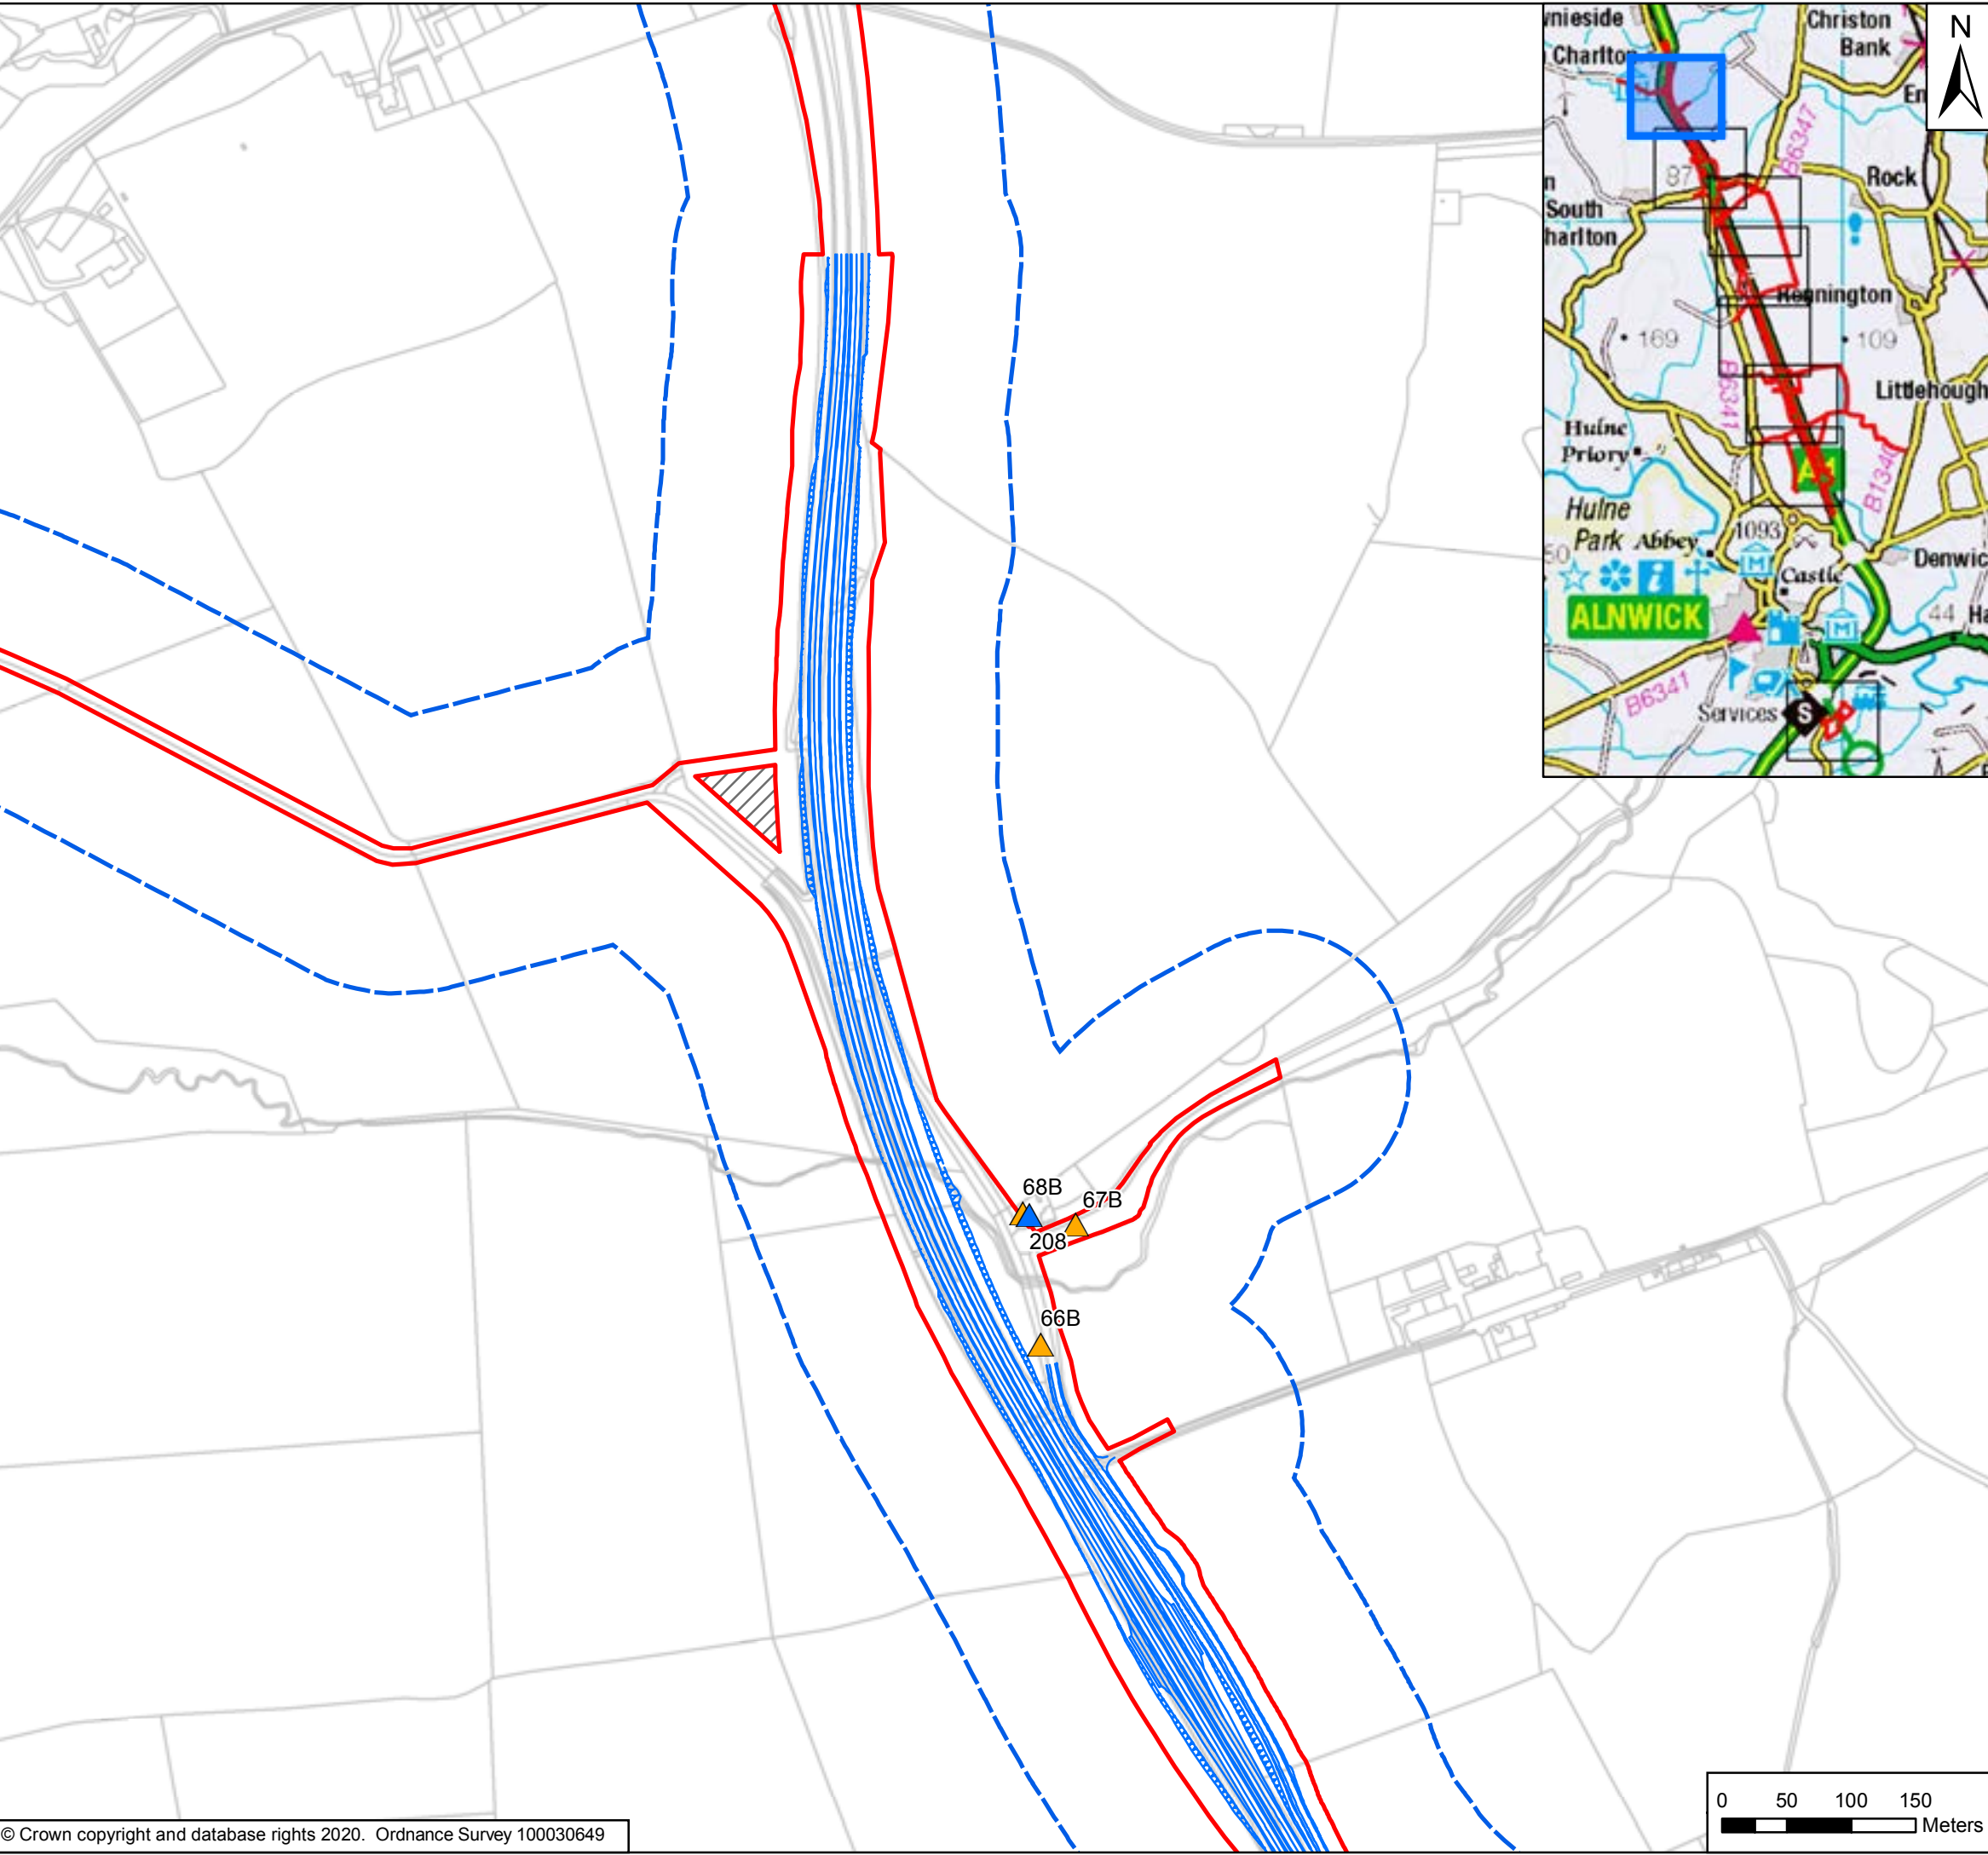

Key

- Order Limits
- Areas Excluded from Order Limits
- General Arrangement
- 100m Study Area

Bat Roost Suitability Category and Roost Location - Trees

Suitability

- ▲ High
- ▲ Moderate

Rev	Date	Description	By	Chk'd	App'd
P04	June 2020	Fourth Issue	JR	SP	DC
P03	13/02/20	Third Issue	JR	SP	DC
P02	29/11/19	Second Issue	JR	SP	DC
P01	02/10/19	First Issue	JR	SP	DC




Project Title: A1 in Northumberland: Morpeth to Ellingham

Drawing Title: Figure 9.8 Trees Subject to Survey
Page 1 of 8


Scale	Drawn	Checked	Approved	Authorised
1:5,000	JR	SP	DC	DM
Original Size	Date	Date	Date	Date
A3	06/11/19	06/11/19	06/11/19	06/11/19

Drawing Status: For Information
Suitability: S1

Drawing Number Project HE551459	Originator WSP	Volume 6.6	Project Ref. No. 70044137
A2E Location	RP Type	LE Role	2130 Number
			Revision P04

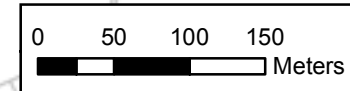

Date Saved: 03/06/2020 09:37:18 User Name: UKGDH001
 Document Path: \\uk.wspgroup.com\central_data\Projects\700441\A1\70044137 - CDF RIP A1 in Northumberland S3&4 A2E02 WPIEC Ecology\GIS\Mxdt\Bat Figures\Update - 06032020 - P23\Figure 9.8 - Trees Subject to Survey - P23.mxd

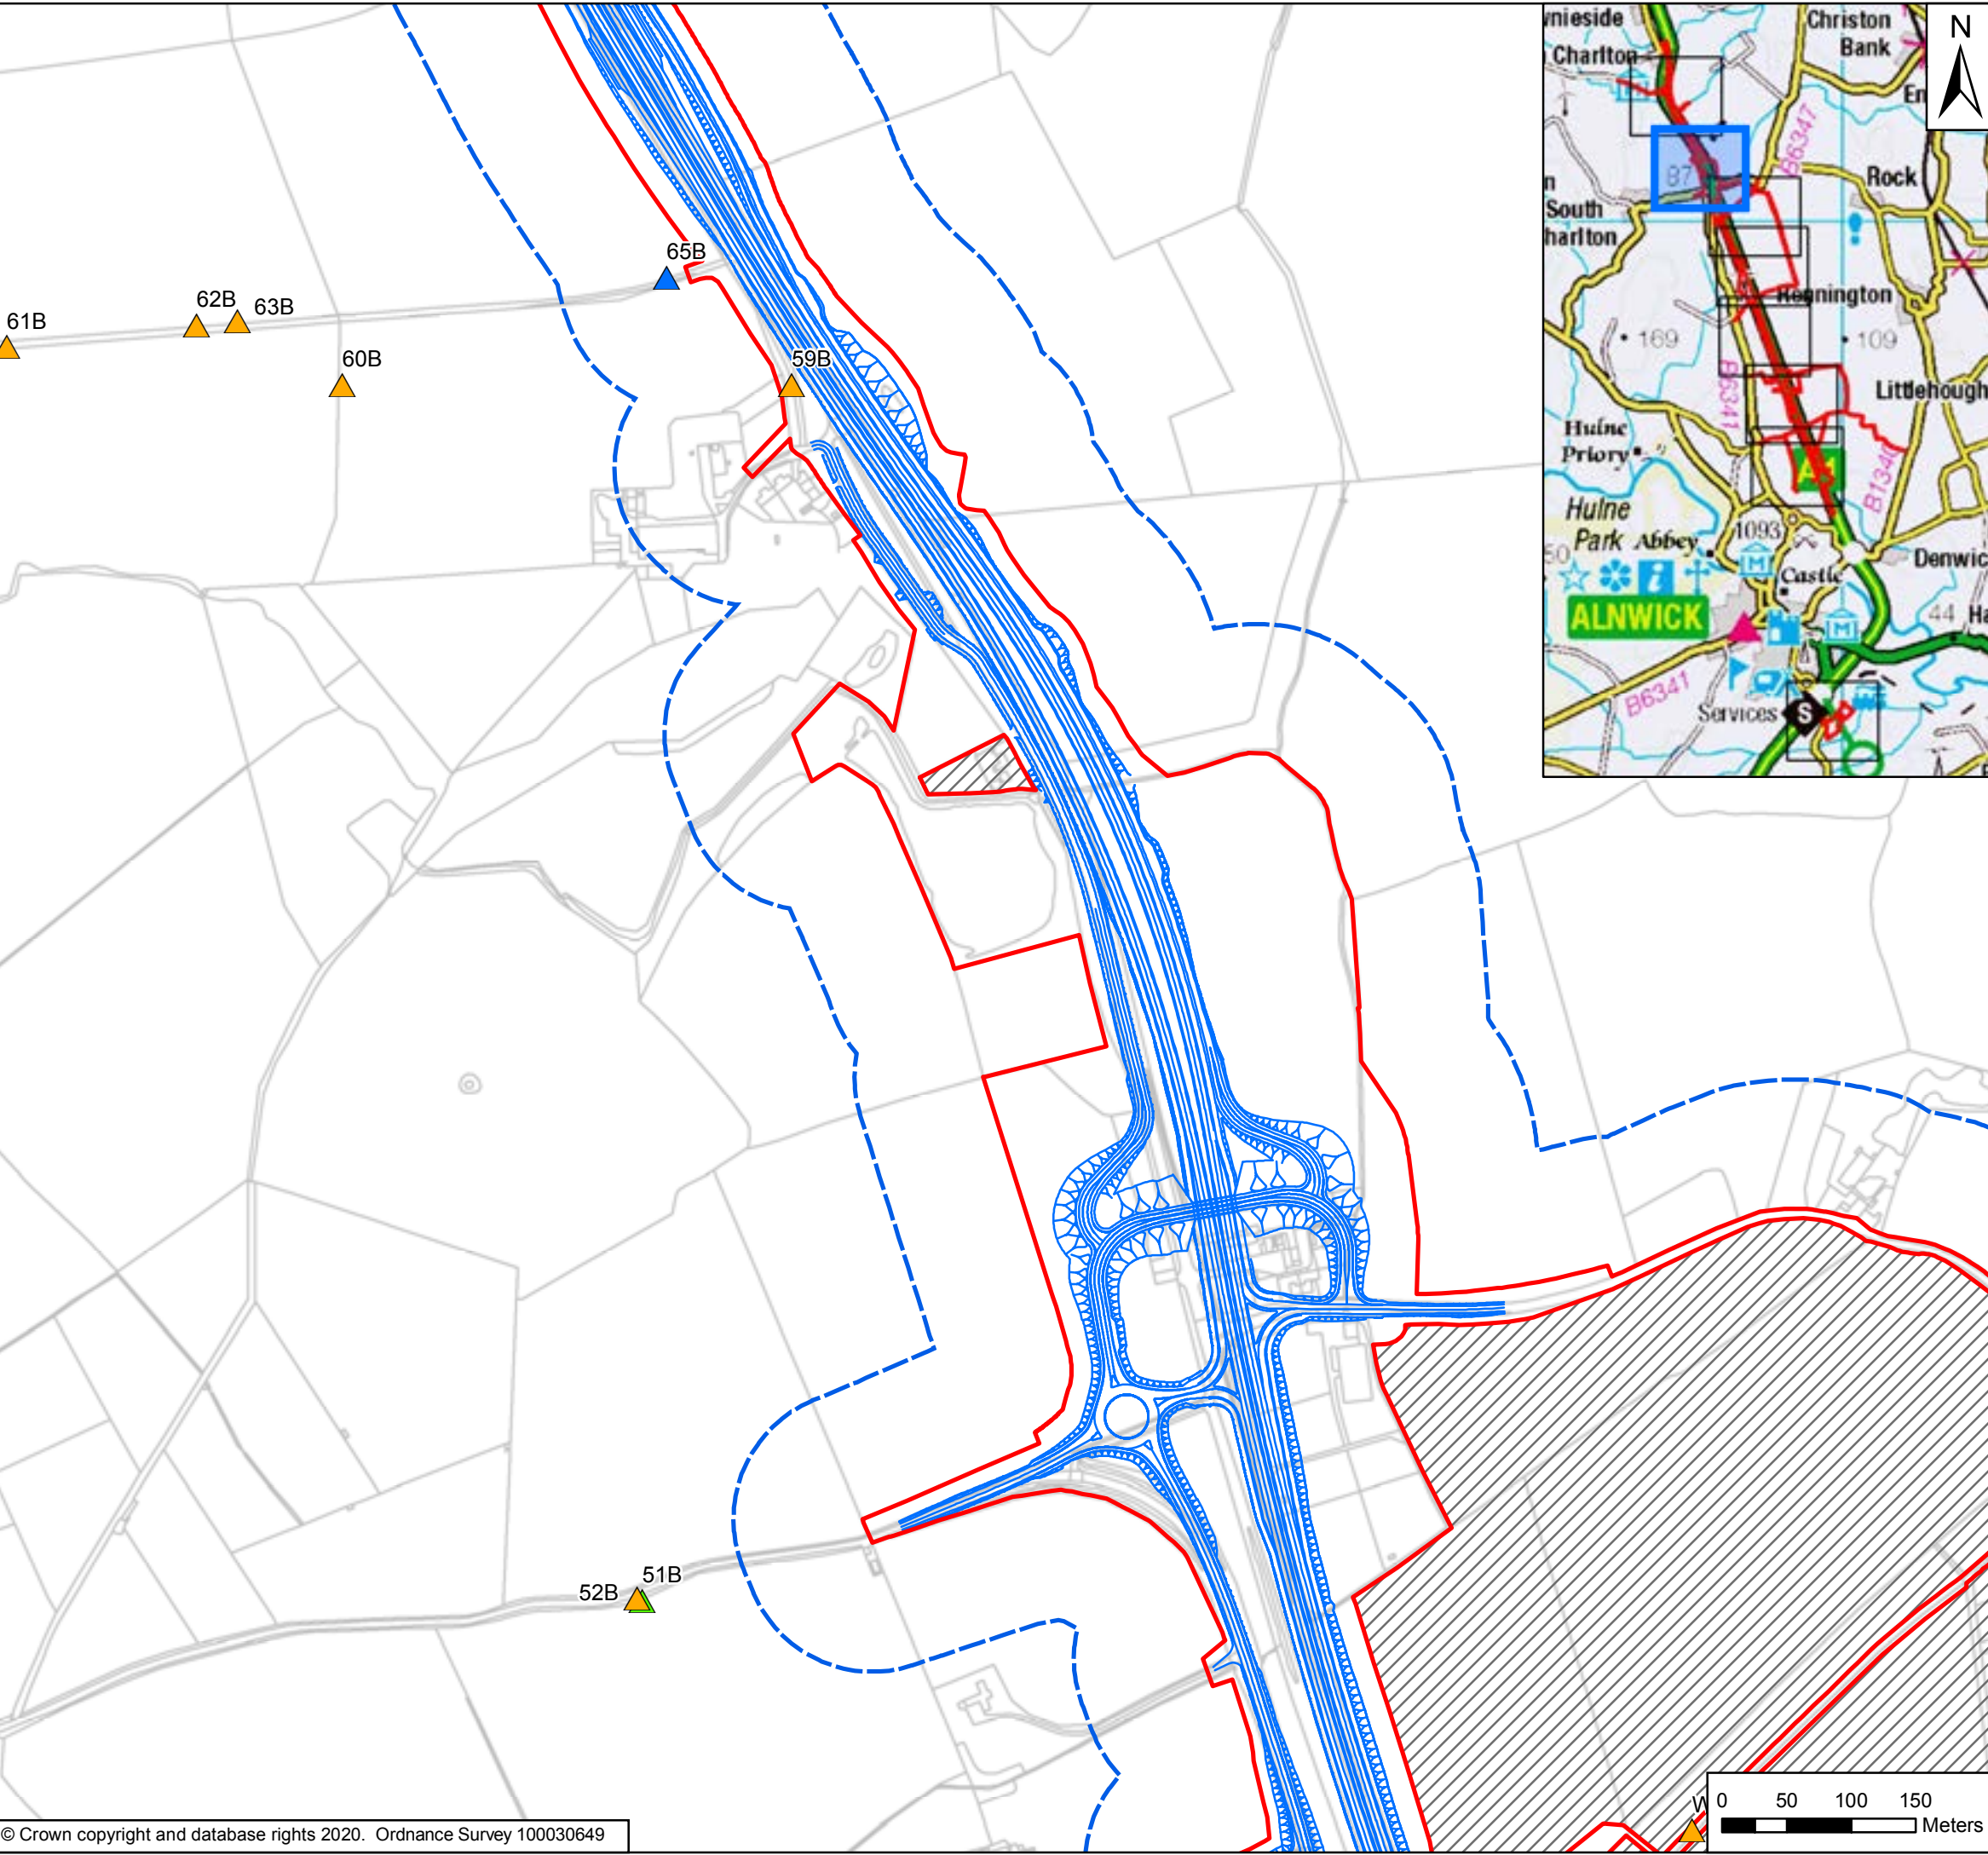

Key

- Order Limits
- Areas Excluded from Order Limits
- General Arrangement
- 100m Study Area

Bat Roost Suitability Category and Roost Location - Trees

Suitability

- ▲ High
- ▲ Moderate
- ▲ Low

Rev	Date	Description	By	Chk'd	App'd
P04	June 2020	Fourth Issue	JR	SP	DC
P03	13/02/20	Third Issue	JR	SP	DC
P02	29/11/19	Second Issue	JR	SP	DC
P01	02/10/19	First Issue	JR	SP	DC




Project Title: A1 in Northumberland: Morpeth to Ellingham

Drawing Title: Figure 9.8 Trees Subject to Survey
Page 2 of 8


Scale	Drawn	Checked	Approved	Authorised
1:5,000	JR	SP	DC	DM
Original Size	Date	Date	Date	Date
A3	06/11/19	06/11/19	06/11/19	06/11/19

Drawing Status: For Information
Suitability: S1

Drawing Number Project HE551459	Originator WSP	Volume 6.6	Project Ref. No. 70044137
A2E Location	RP Type	LE Role	2130 Number
			Revision P04

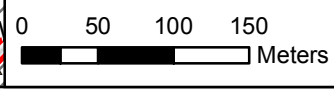

Date Saved: 03/06/2020 09:37:18 User Name: UKGDH001
 Document Path: \\uk.wspgroup.com\central_data\Projects\700441\1\70044137 - CDF RIP A1 in Northumberland S3&4 A2E\02 WPI\EC Ecology\GIS\Mxk\Bat Figures\Update - 06032020 - P23\Figure 9.8 - Trees Subject to Survey - P23.mxd

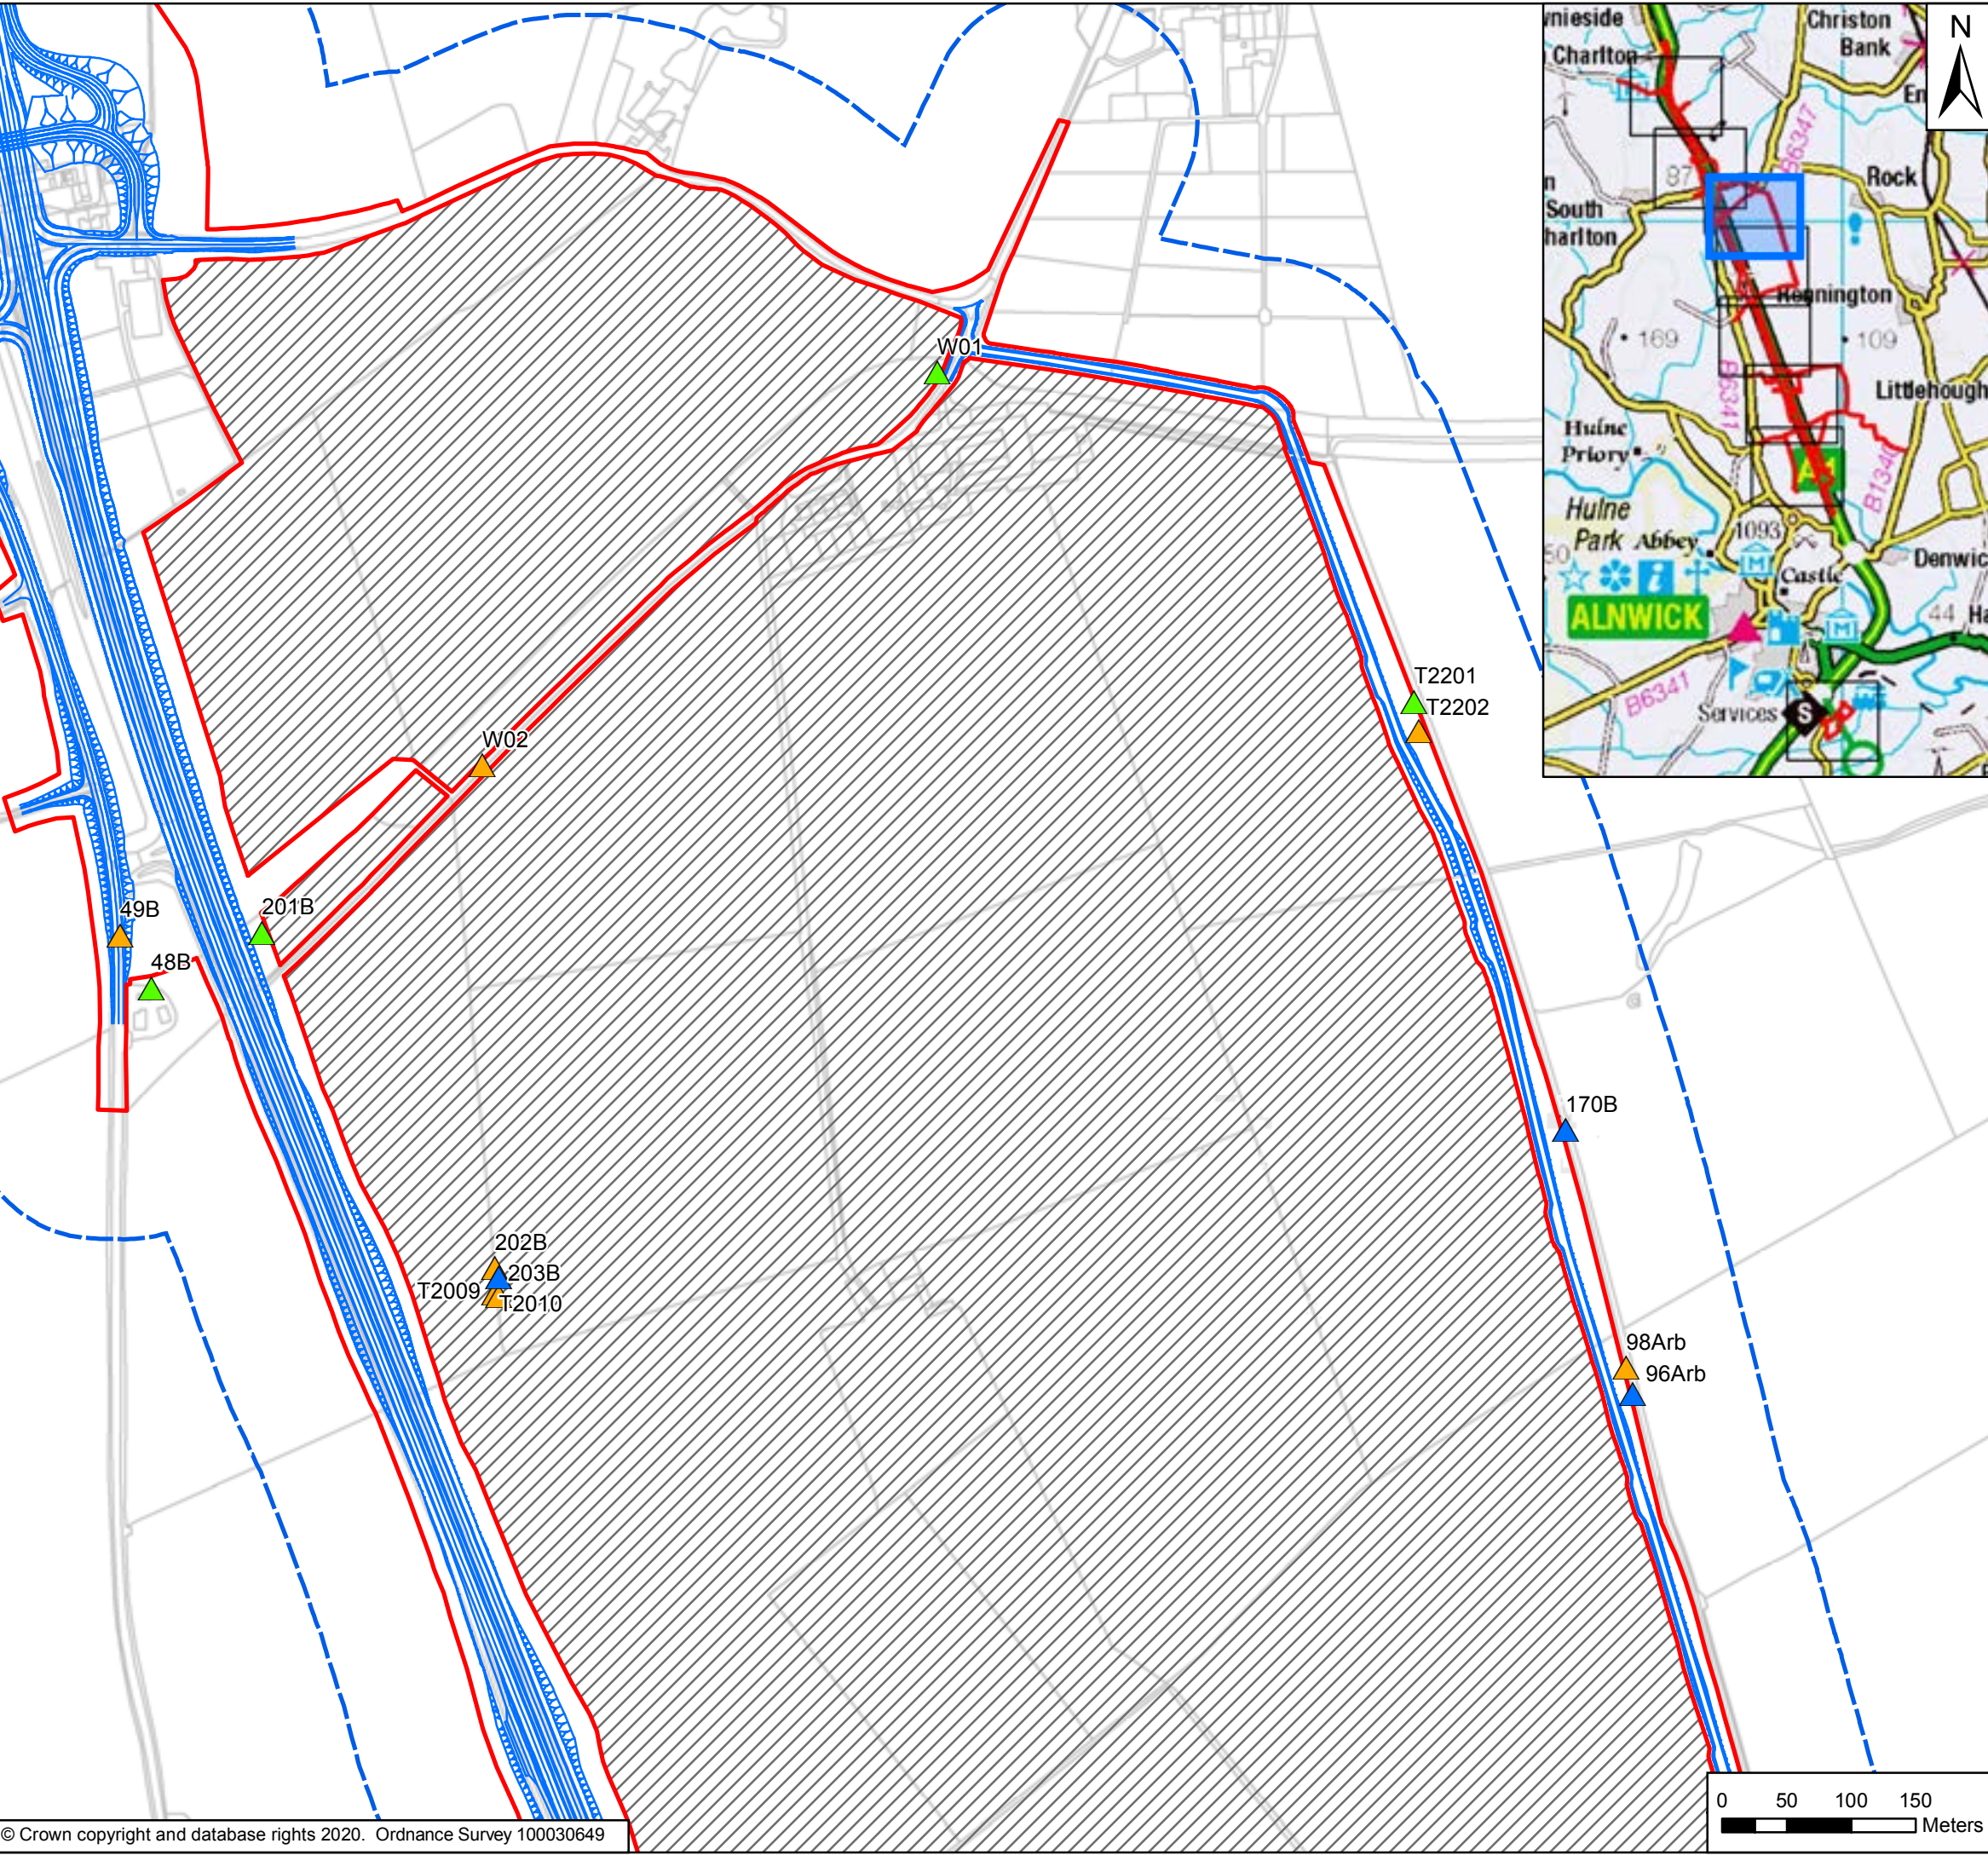

Key

- Order Limits
- Areas Excluded from Order Limits
- General Arrangement
- 100m Study Area

Bat Roost Suitability Category and Roost Location - Trees

Suitability

- ▲ High
- ▲ Moderate
- ▲ Low

Rev	Date	Description	By	Chk'd	App'd
P04	June 2020	Fourth Issue	JR	SP	DC
P03	13/02/20	Third Issue	JR	SP	DC
P02	29/11/19	Second Issue	JR	SP	DC
P01	02/10/19	First Issue	JR	SP	DC



Project Title
A1 in Northumberland: Morpeth to Ellingham


Drawing Title
Figure 9.8 Trees Subject to Survey
Page 3 of 8

Scale	Drawn	Checked	Approved	Authorised
1:5,000	JR	SP	DC	DM
Original Size	Date	Date	Date	Date
A3	06/11/19	06/11/19	06/11/19	06/11/19


Drawing Status
For Information

Suitability
S1

Drawing Number	Project	Originator	Volume	Project Ref. No.
HE551459		WSP	6.6	70044137
Location	Type	Role	Number	Revision
A2E	RP	LE	2130	P04

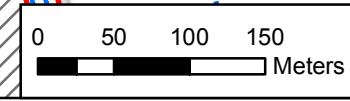

Date Saved: 03/06/2020 09:37:18 User Name: UKGDH001
 Document Path: \\uk.wspgroup.com\central_data\Projects\700441\A1\70044137 - CDF RIP A1 in Northumberland S3&4 A2E02 WPIEC Ecology\GIS\Mxdt\Bat Figures\Update - 06032020 - P23\Figure 9.8 - Trees Subject to Survey - P23.mxd

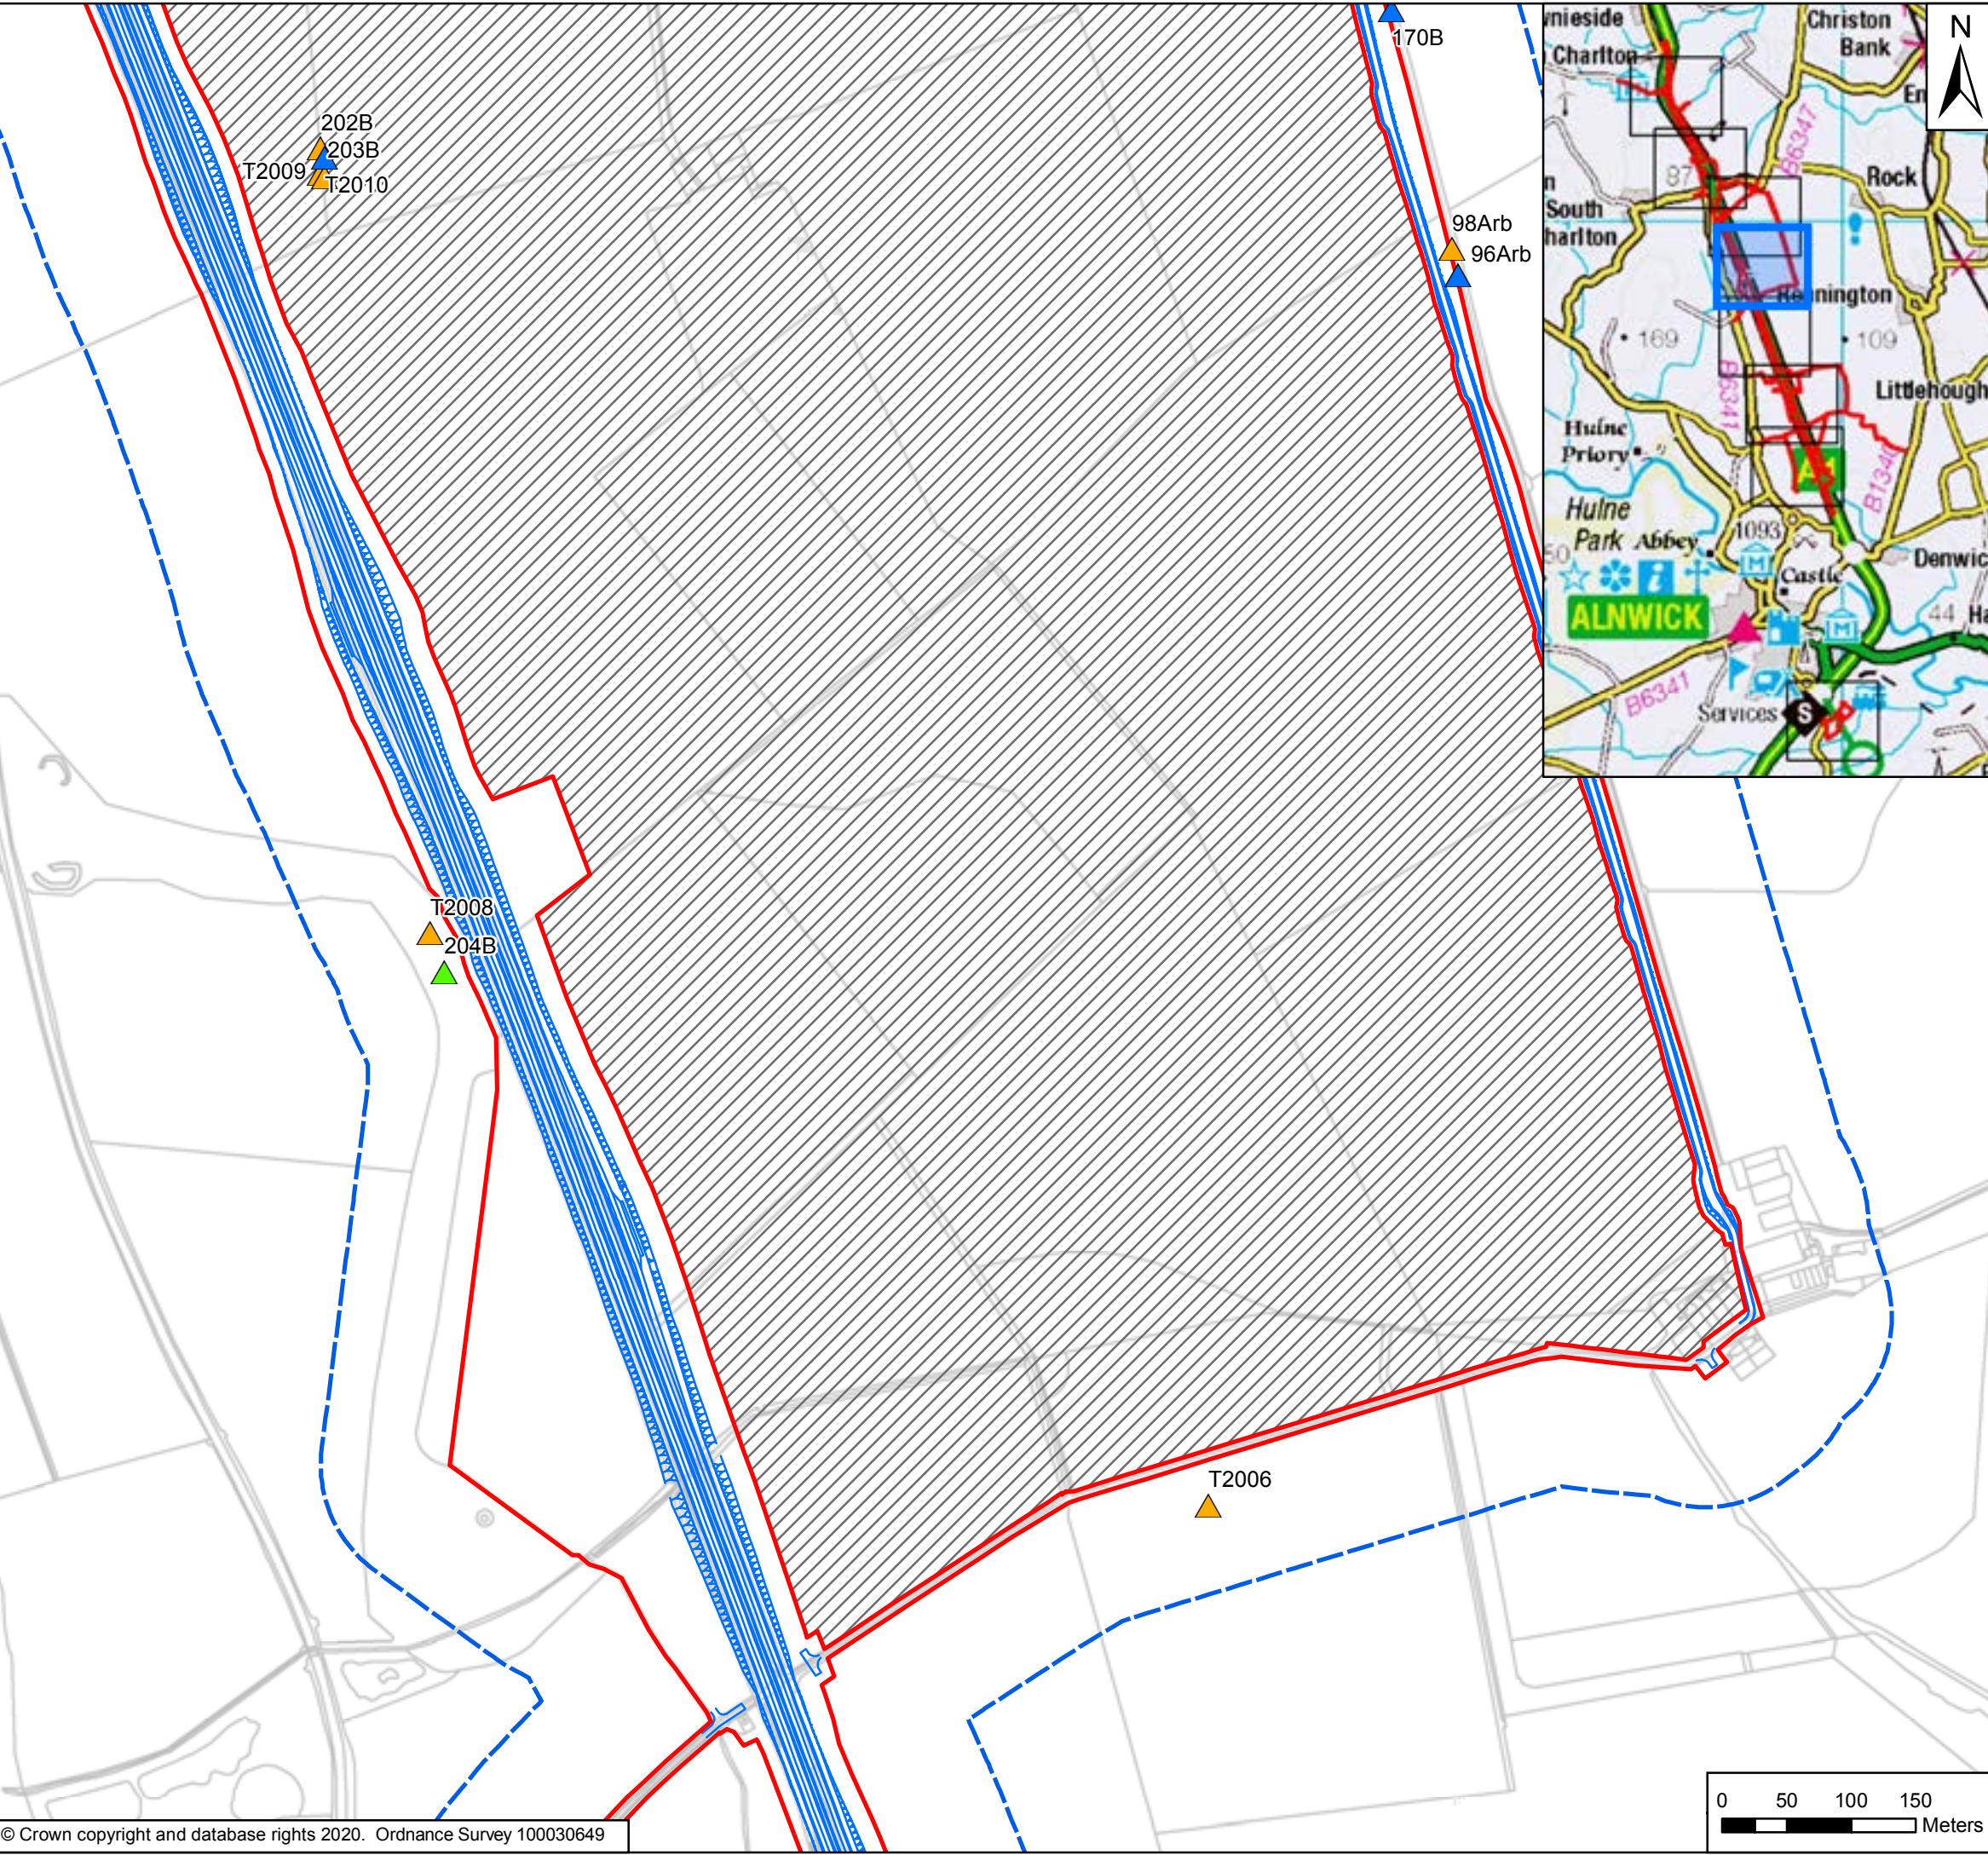

Key

- Order Limits
- Areas Excluded from Order Limits
- General Arrangement
- 100m Study Area

Bat Roost Suitability Category and Roost Location - Trees

Suitability

- ▲ High
- ▲ Moderate
- ▲ Low

Rev	Date	Description	By	Chk'd	App'd
P04	June 2020	Fourth Issue	JR	SP	DC
P03	13/02/20	Third Issue	JR	SP	DC
P02	29/11/19	Second Issue	JR	SP	DC
P01	02/10/19	First Issue	JR	SP	DC




Project Title: A1 in Northumberland: Morpeth to Ellingham

Drawing Title: Figure 9.8 Trees Subject to Survey
Page 4 of 8


Scale	Drawn	Checked	Approved	Authorised
1:5,000	JR	SP	DC	DM
Original Size	Date	Date	Date	Date
A3	06/11/19	06/11/19	06/11/19	06/11/19

Drawing Status: For Information
Suitability: S1

Drawing Number Project HE551459	Originator WSP	Volume 6.6	Project Ref. No. 70044137
A2E Location	RP Type	LE Role	2130 Number
			Revision P04

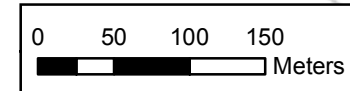

Date Saved: 03/06/2020 09:37:18 User Name: UKGDH001
 Document Path: \\uk.wspgroup.com\central\data\Projects\700441\70044137 - CDF RIP A1 in Northumberland S3&4 A2E\02 WPI\EC Ecology\GIS\Mxdt\Bat Figures\Update - 06032020 - P23\Figure 9.8 - Trees Subject to Survey - P23.mxd

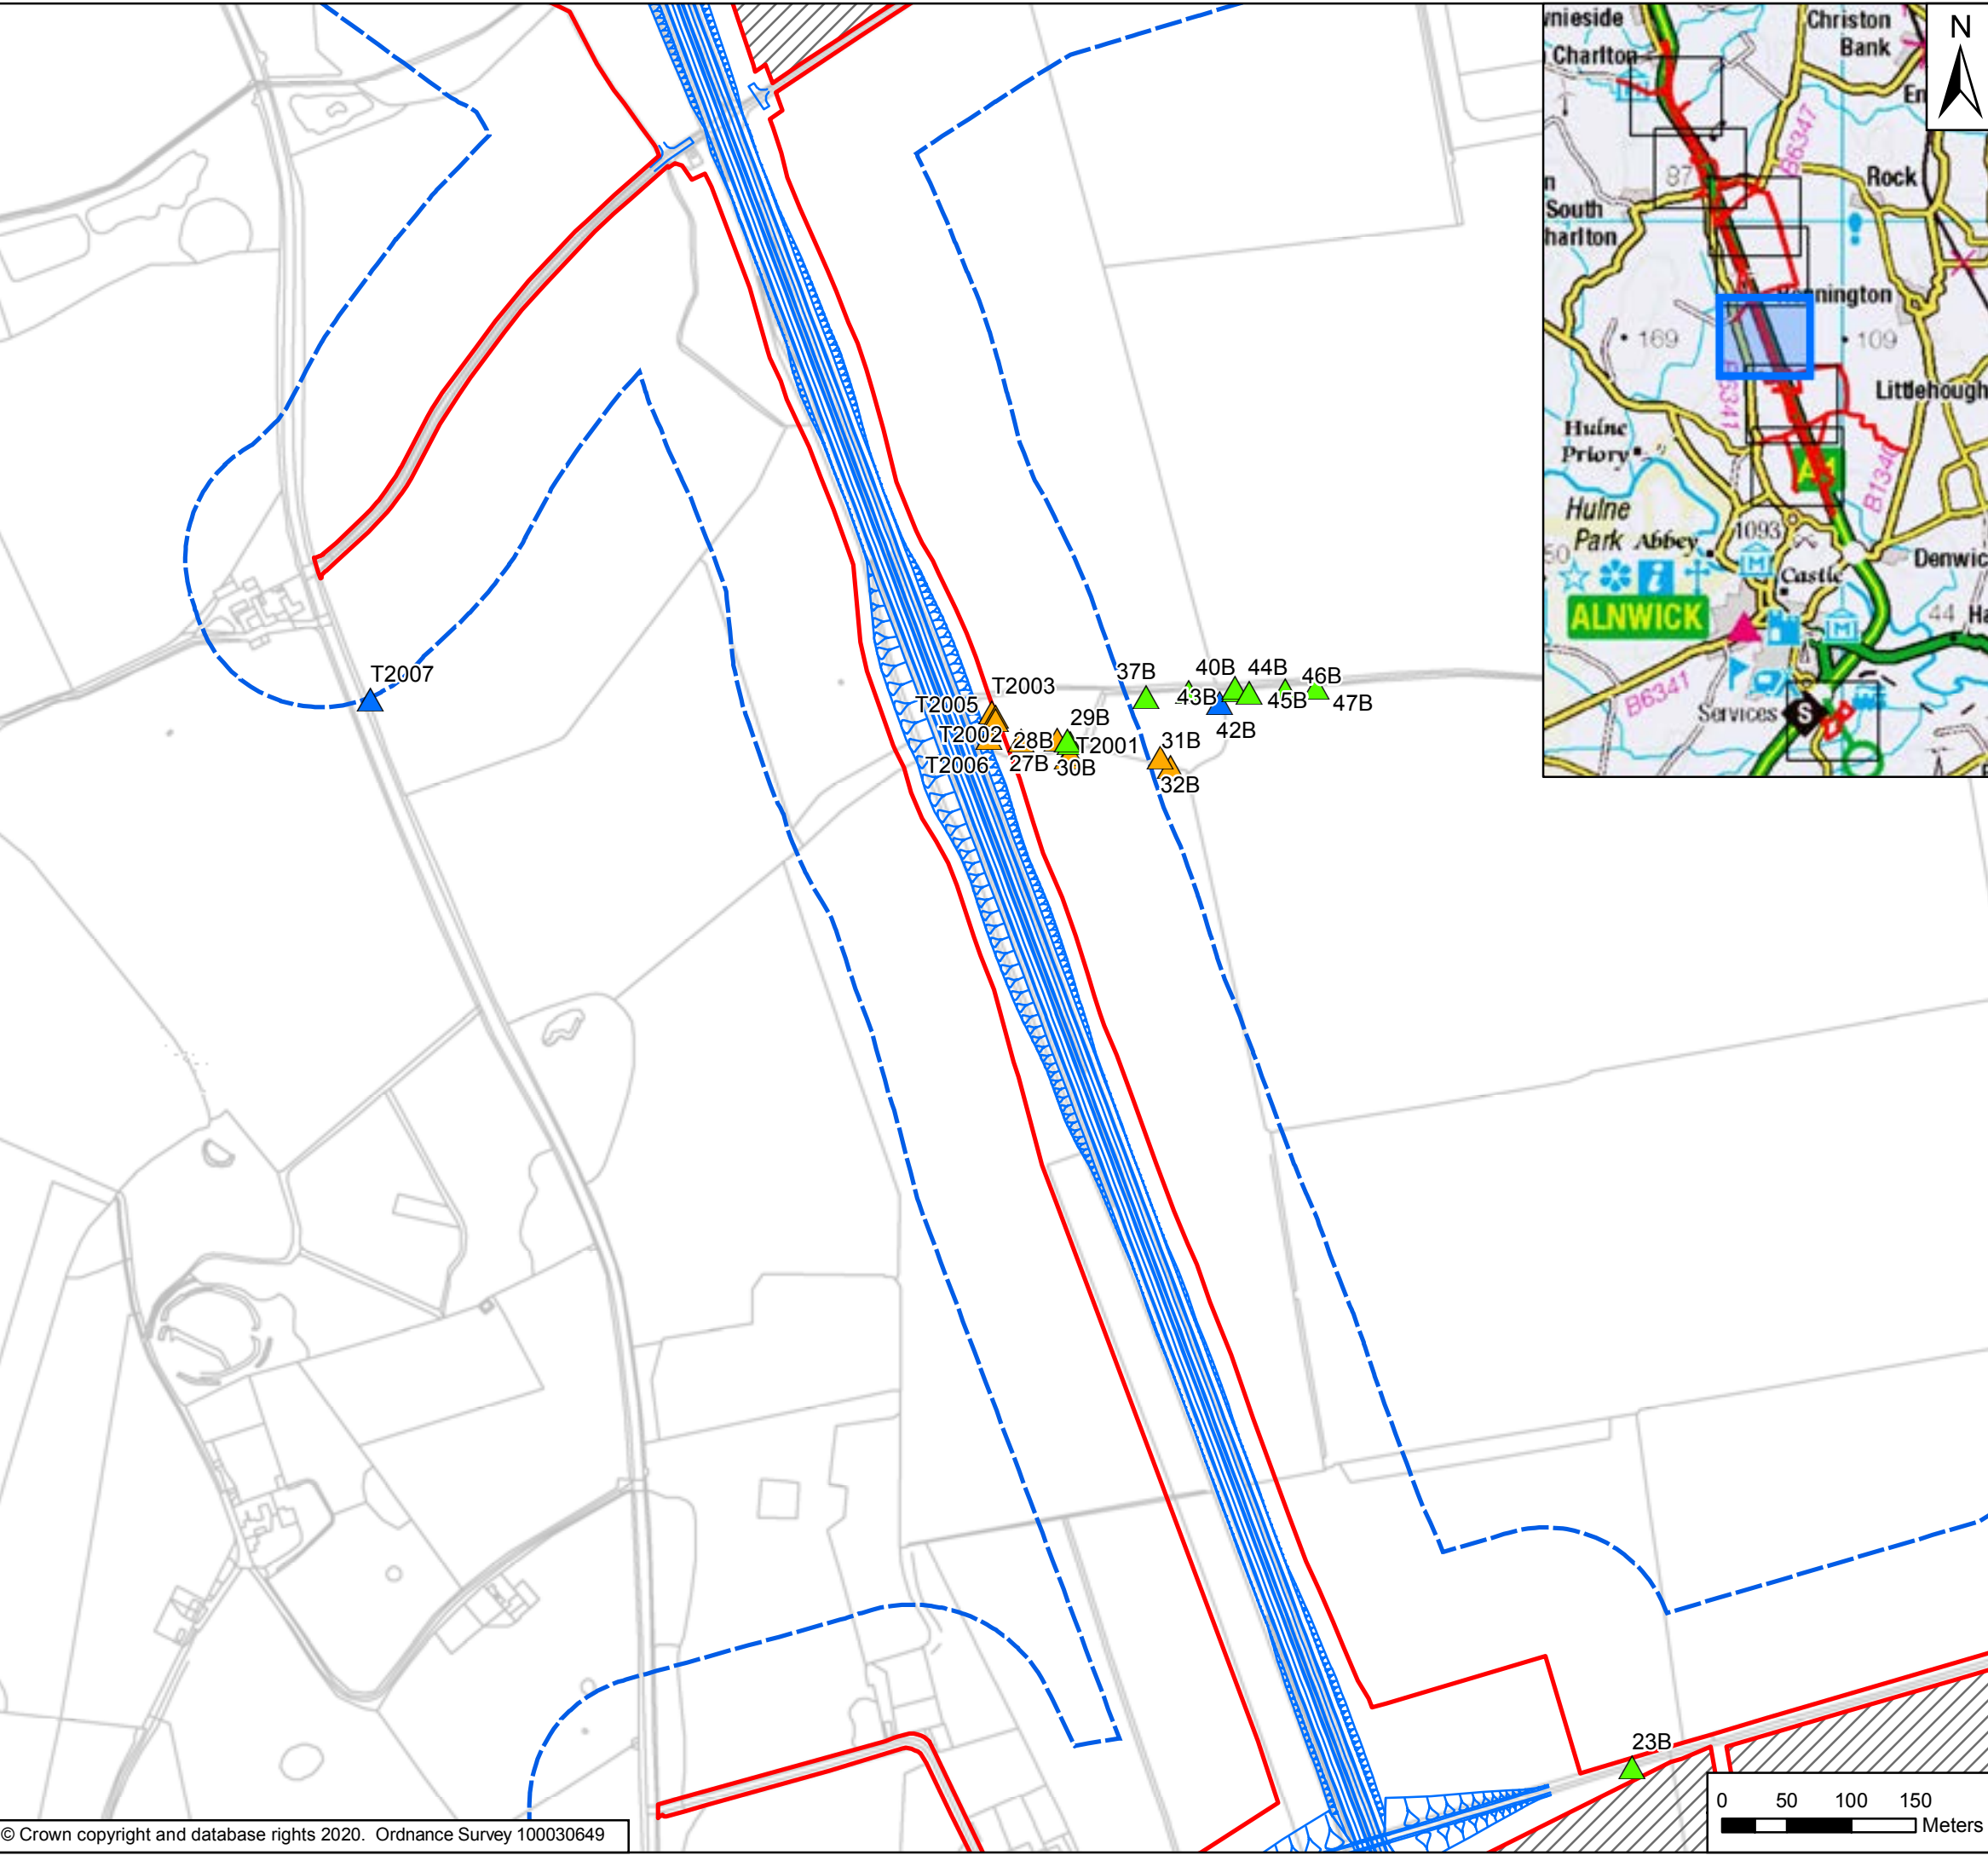

Key

- Order Limits
- Areas Excluded from Order Limits
- General Arrangement
- 100m Study Area

Bat Roost Suitability Category and Roost Location - Trees

Suitability

- ▲ High
- ▲ Moderate
- ▲ Low

Rev	Date	Description	By	Chk'd	App'd
P04	June 2020	Fourth Issue	JR	SP	DC
P03	13/02/20	Third Issue	JR	SP	DC
P02	29/11/19	Second Issue	JR	SP	DC
P01	02/10/19	First Issue	JR	SP	DC

Client

Project Title: A1 in Northumberland: Morpeth to Ellingham


Drawing Title: Figure 9.8 Trees Subject to Survey
Page 5 of 8

Scale	Drawn	Checked	Approved	Authorised
1:5,000	JR	SP	DC	DM
Original Size	Date	Date	Date	Date
A3	06/11/19	06/11/19	06/11/19	06/11/19

Drawing Status: For Information
Suitability: S1

Drawing Number Project HE551459	Originator WSP	Volume 6.6	Project Ref. No. 70044137
A2E Location	RP Type	LE Role	2130 Number
			Revision P04

Date Saved: 03/06/2020 09:37:18 User Name: UKGDH001
 Document Path: \\uk.wspgroup.com\central\data\Projects\700441\1\70044137 - CDF RIP A1 in Northumberland S3&4 A2E02 WPIEC Ecology\GIS\MxdtBat Figures\Update - 06032020 - P23\Figure 9.8 - Trees Subject to Survey - P23.mxd

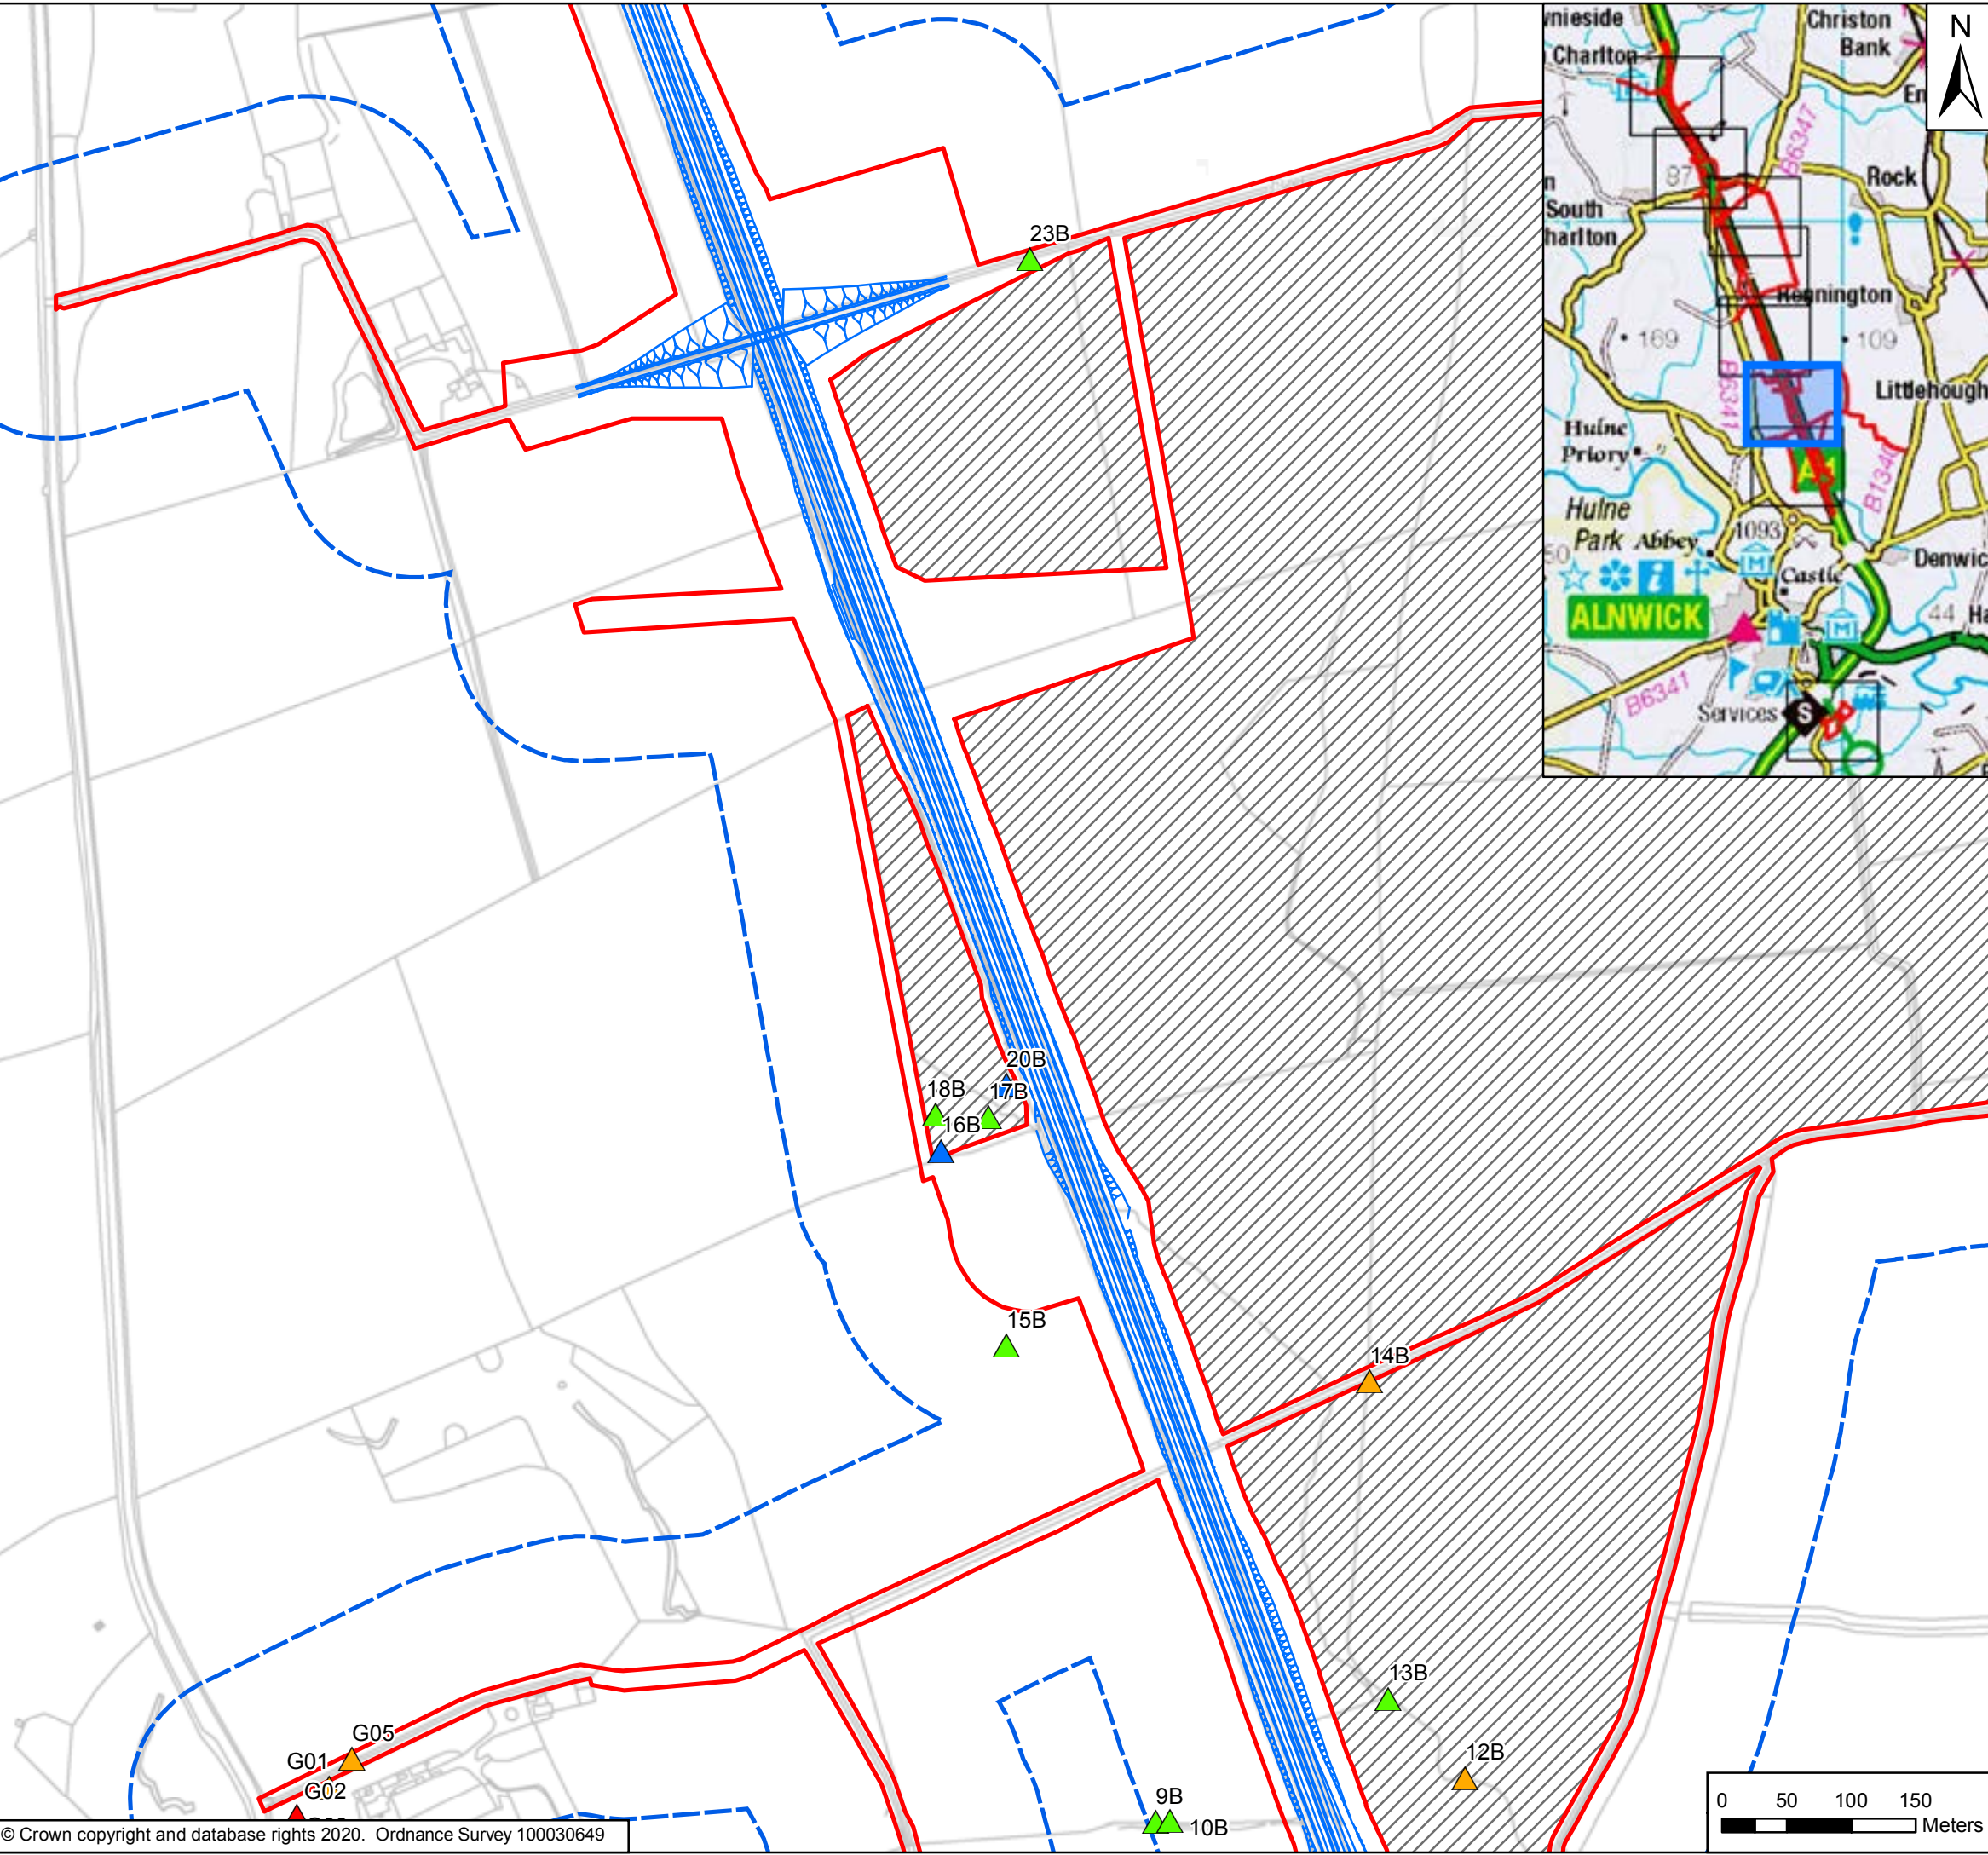

Key

- Order Limits
- Areas Excluded from Order Limits
- General Arrangement
- 100m Study Area

Bat Roost Suitability Category and Roost Location - Trees

Suitability

- ▲ Confirmed Roost/s
- ▲ High
- ▲ Moderate
- ▲ Low

Rev	Date	Description	By	Chk'd	App'd
P04	June 2020	Fourth Issue	JR	SP	DC
P03	13/02/20	Third Issue	JR	SP	DC
P02	29/11/19	Second Issue	JR	SP	DC
P01	02/10/19	First Issue	JR	SP	DC

Client




Project Title: A1 in Northumberland: Morpeth to Ellingham

Drawing Title: Figure 9.8 Trees Subject to Survey
Page 6 of 8


Scale	Drawn	Checked	Approved	Authorised
1:5,000	JR	SP	DC	DM
Original Size	Date	Date	Date	Date
A3	06/11/19	06/11/19	06/11/19	06/11/19

Drawing Status: For Information
Suitability: S1

Drawing Number Project HE551459	Originator WSP	Volume 6.6	Project Ref. No. 70044137
A2E Location	RP Type	LE Role	2130 Number
			Revision P04

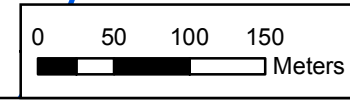

Date Saved: 03/06/2020 09:37:18 User Name: UKGDH001
 Document Path: \\uk.wspgroup.com\central\data\Projects\700441\A1\70044137 - CDF RIP A1 in Northumberland S3&4 A2E\02 WPI\EC Ecology\GIS\MxktBat Figures\Update - 06032020 - P23\Figure 9.8 - Trees Subject to Survey - P23.mxd

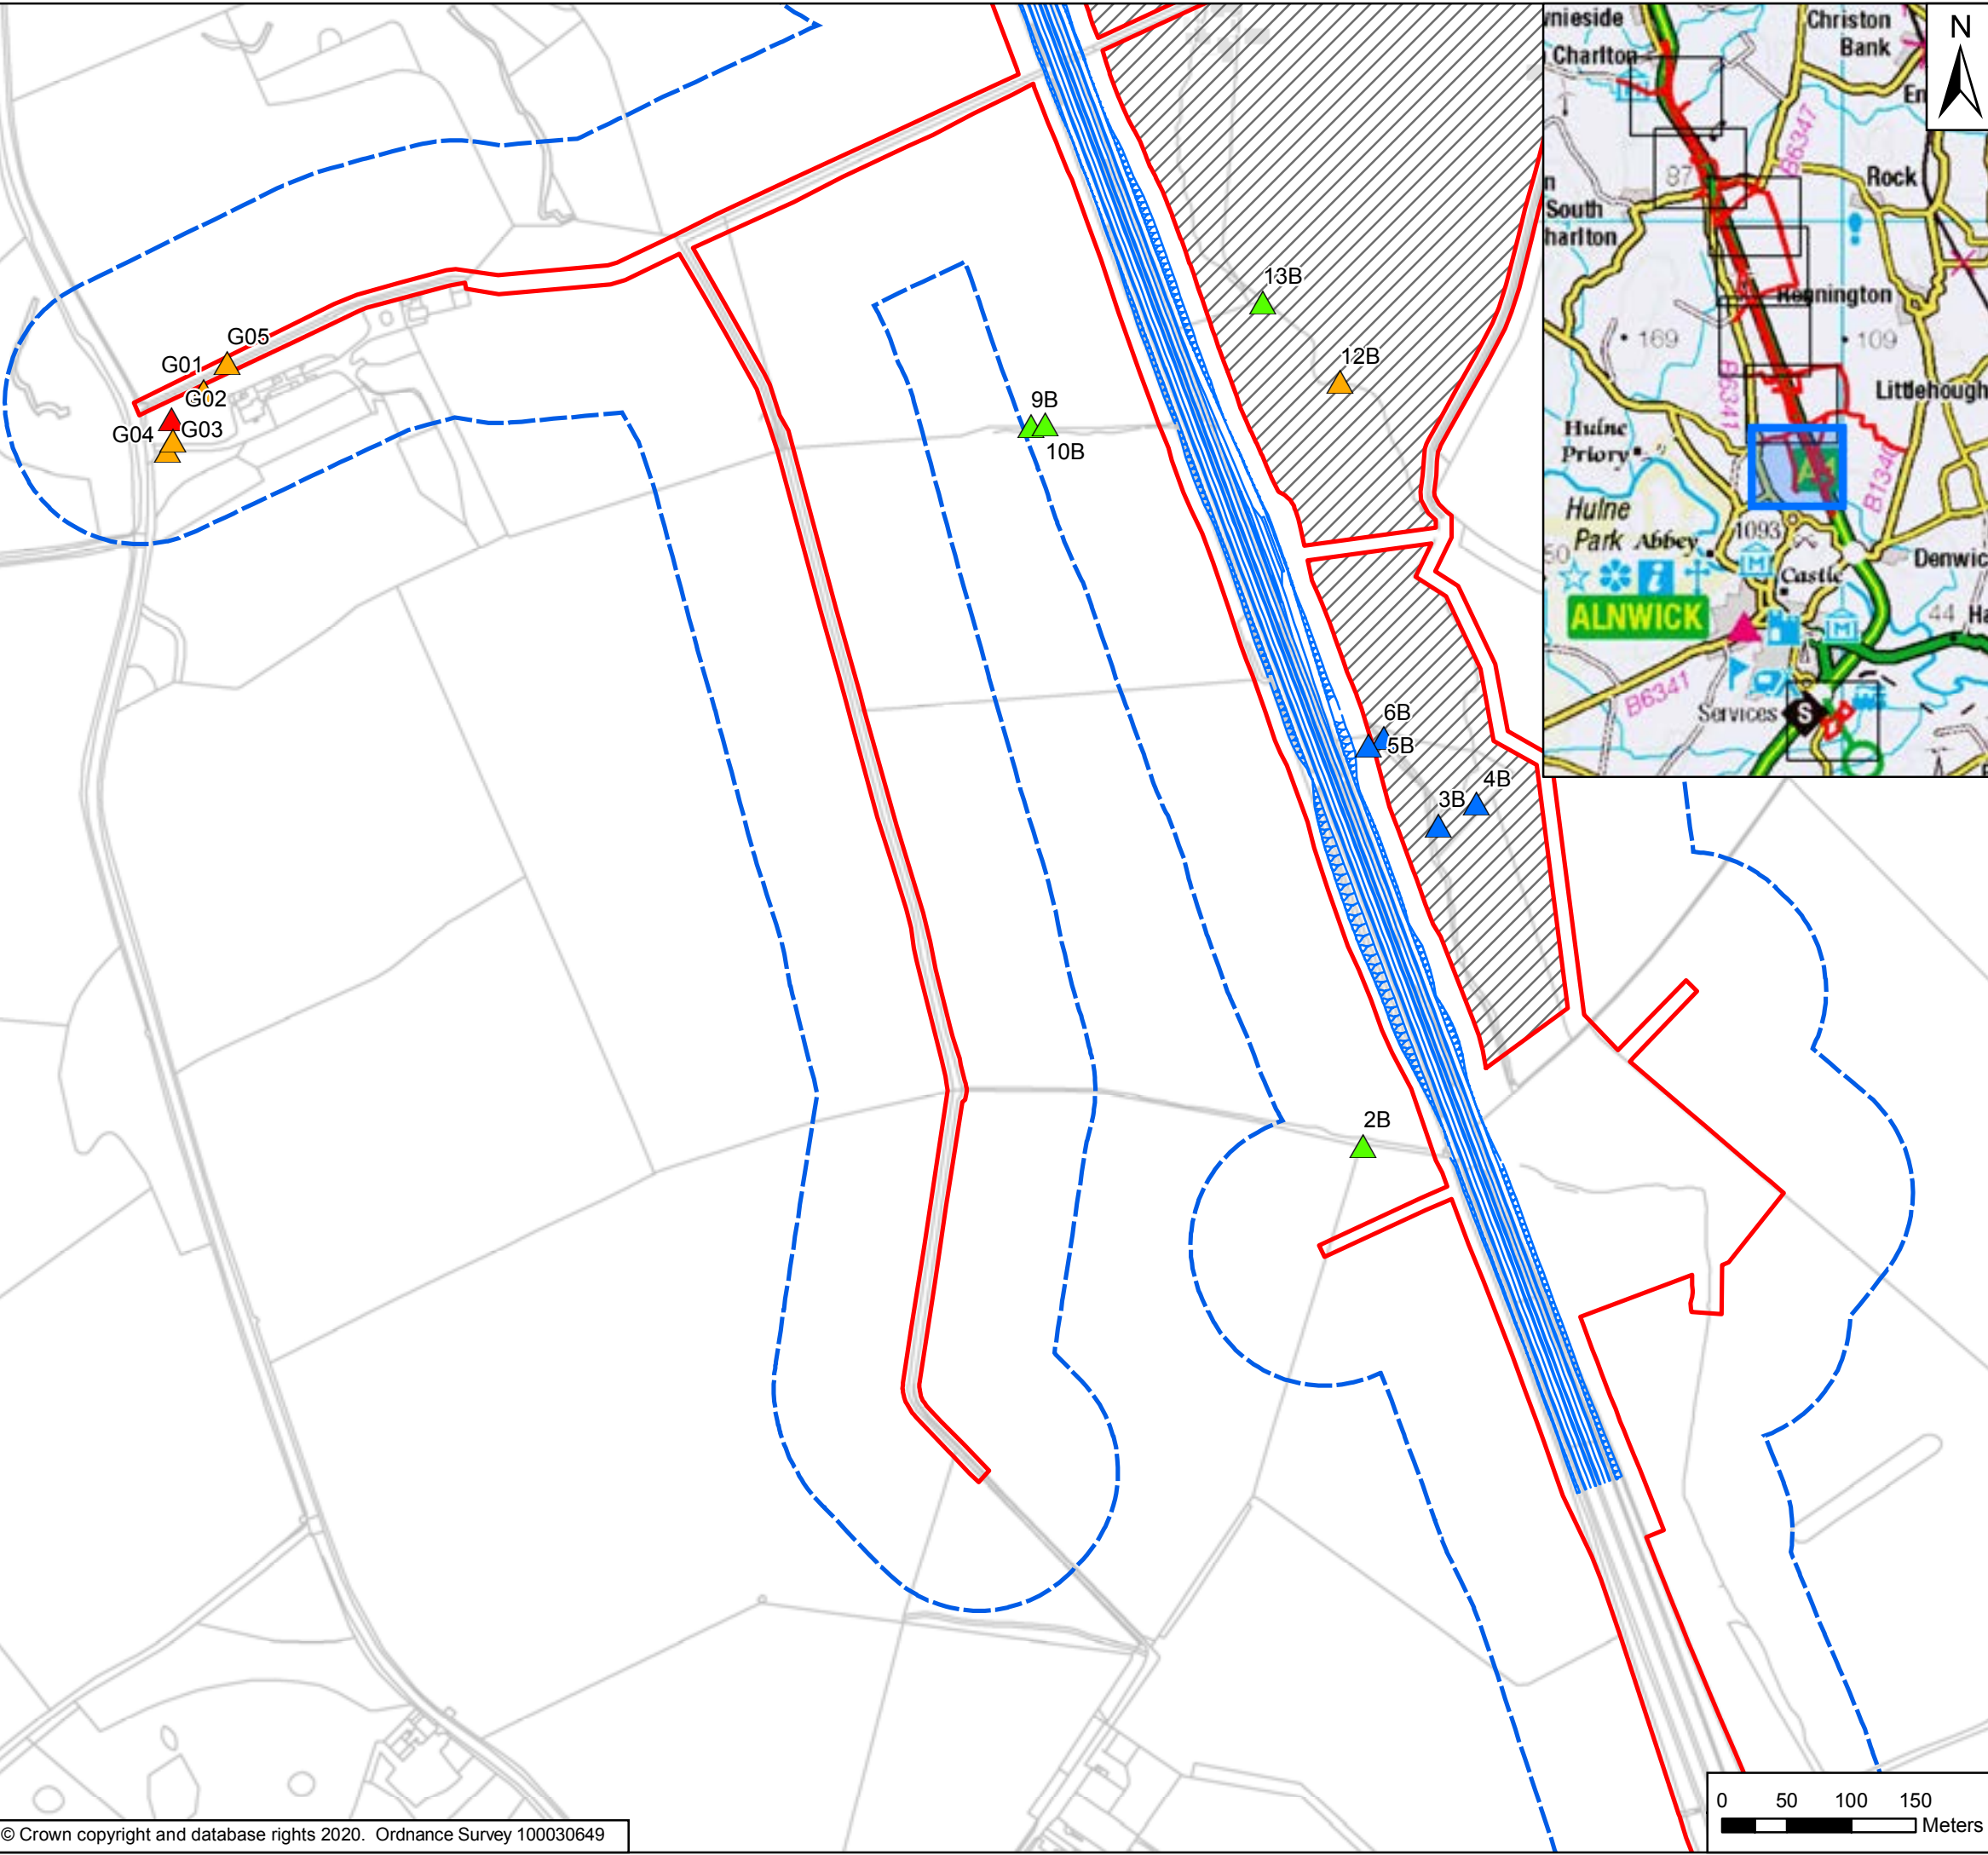

Key

- Order Limits
- Areas Excluded from Order Limits
- General Arrangement
- 100m Study Area

Bat Roost Suitability Category and Roost Location - Trees

Suitability

- ▲ Confirmed Roost/s
- ▲ High
- ▲ Moderate
- ▲ Low

Rev	Date	Description	By	Chk'd	App'd
P04	June 2020	Fourth Issue	JR	SP	DC
P03	13/02/20	Third Issue	JR	SP	DC
P02	29/11/19	Second Issue	JR	SP	DC
P01	02/10/19	First Issue	JR	SP	DC

Client


Project Title: A1 in Northumberland: Morpeth to Ellingham


Drawing Title: Figure 9.8 Trees Subject to Survey
Page 7 of 8

Scale	Drawn	Checked	Approved	Authorised
1:5,000	JR	SP	DC	DM
Original Size	Date	Date	Date	Date
A3	06/11/19	06/11/19	06/11/19	06/11/19

Drawing Status: For Information
Suitability: S1

Drawing Number Project HE551459	Originator WSP	Volume 6.6	Project Ref. No. 70044137
A2E Location	RP Type	LE Role	2130 Number
			Revision P04

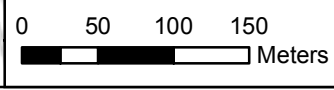

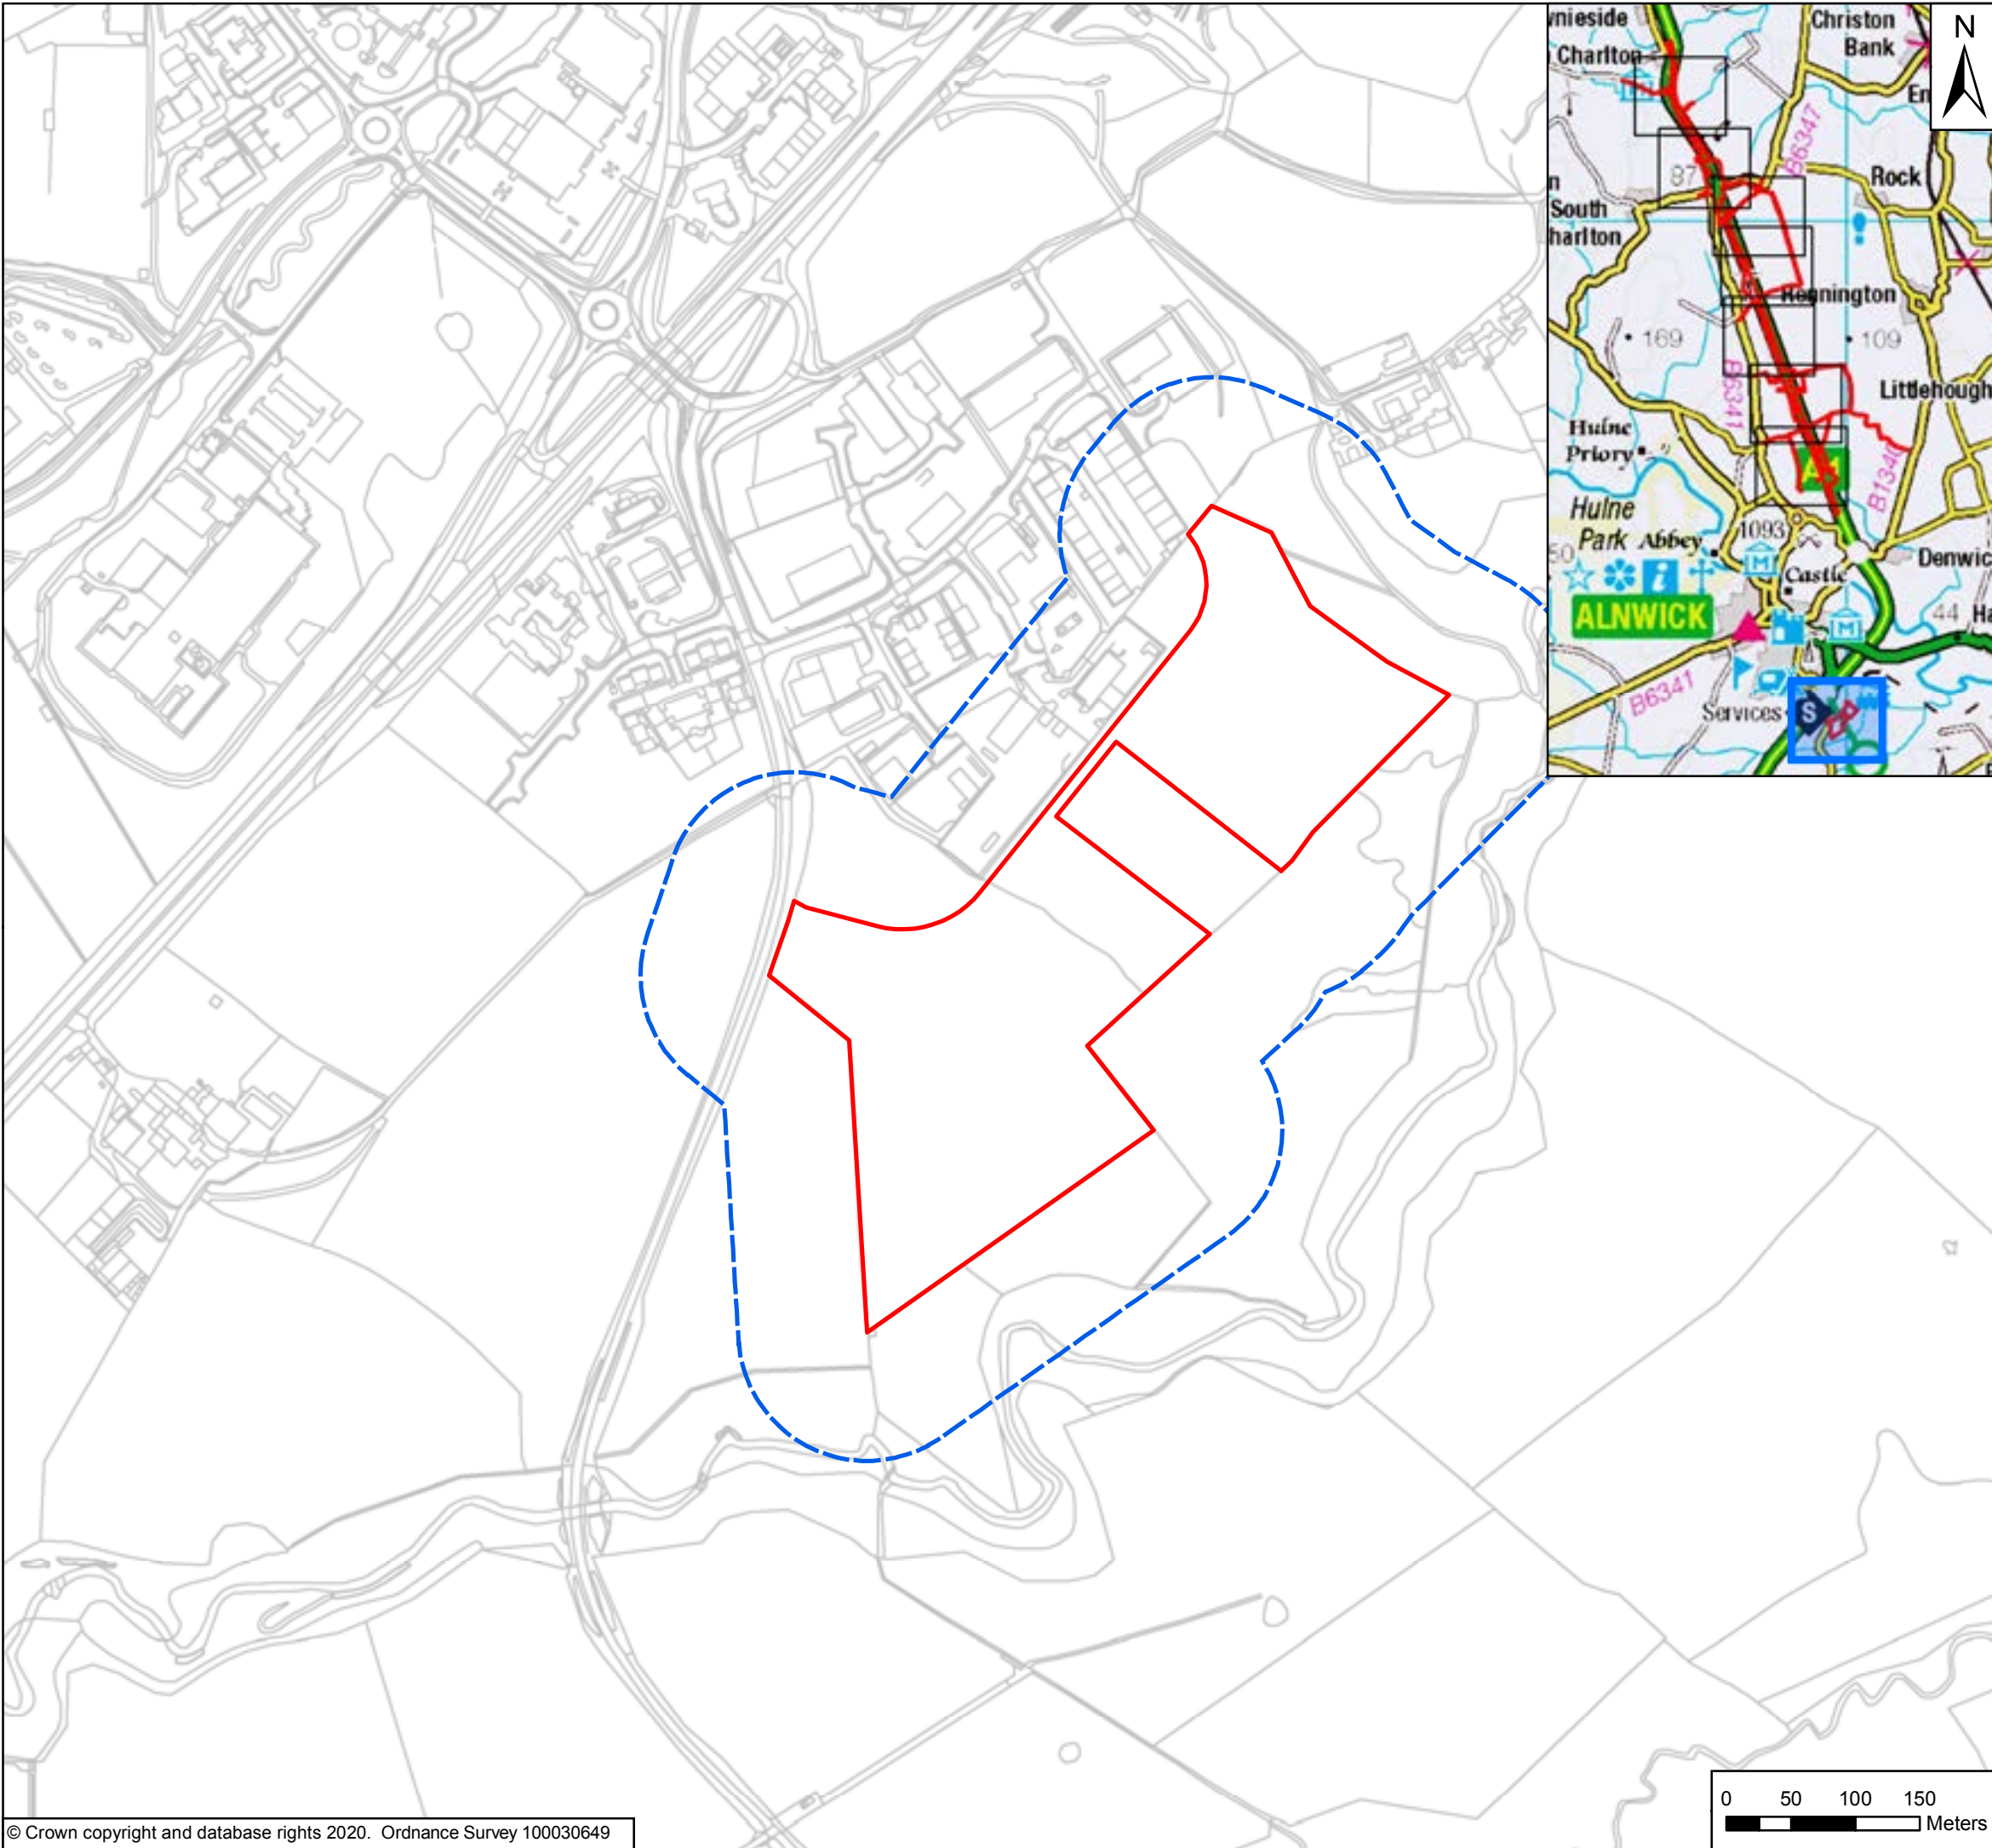

N

Key

- Order Limits
- 100m Study Area

Rev	Date	Description	By	Chk'd	App'd
P04	June 2020	Fourth Issue	JR	SP	DC
P03	13/02/20	Third Issue	JR	SP	DC
P02	29/11/19	Second Issue	JR	SP	DC
P01	02/10/19	First Issue	JR	SP	DC




Project Title: **A1 in Northumberland: Morpeth to Ellingham**

Drawing Title: **Figure 9.8 Trees Subject to Survey**
Page 8 of 8

Scale	Drawn	Checked	Approved	Authorised
1:5,000	JR	SP	DC	DM
Original Size	Date	Date	Date	Date
A3	06/11/19	06/11/19	06/11/19	06/11/19

Drawing Status: **For Information** Suitability: **S1**

Drawing Number Project	Originator	Volume	Project Ref. No.
HE551459	WSP	6.6	70044137
A2E Location	RP Type	LE Role	Revision
		2130 Number	P04

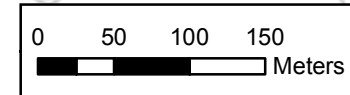

© Crown copyright 2020.

You may re-use this information (not including logos) free of charge in any format or medium, under the terms of the Open Government Licence. To view this licence: visit www.nationalarchives.gov.uk/doc/open-government-licence/ write to the Information Policy Team, The National Archives, Kew, London TW9 4DU, or email psi@nationalarchives.gsi.gov.uk.

This document is also available on our website at www.gov.uk/highways

If you have any enquiries about this document A1inNorthumberland@highwaysengland.co.uk or call 0300 470 4580*.

*Calls to 03 numbers cost no more than a national rate call to an 01 or 02 number and must count towards any inclusive minutes in the same way as 01 and 02 calls.

These rules apply to calls from any type of line including mobile, BT, other fixed line or payphone. Calls may be recorded or monitored.

Registered office Bridge House, 1 Walnut Tree Close, Guildford GU1 4LZ
Highways England Company Limited registered in England and Wales number 09346363