



FIGURE 12.1

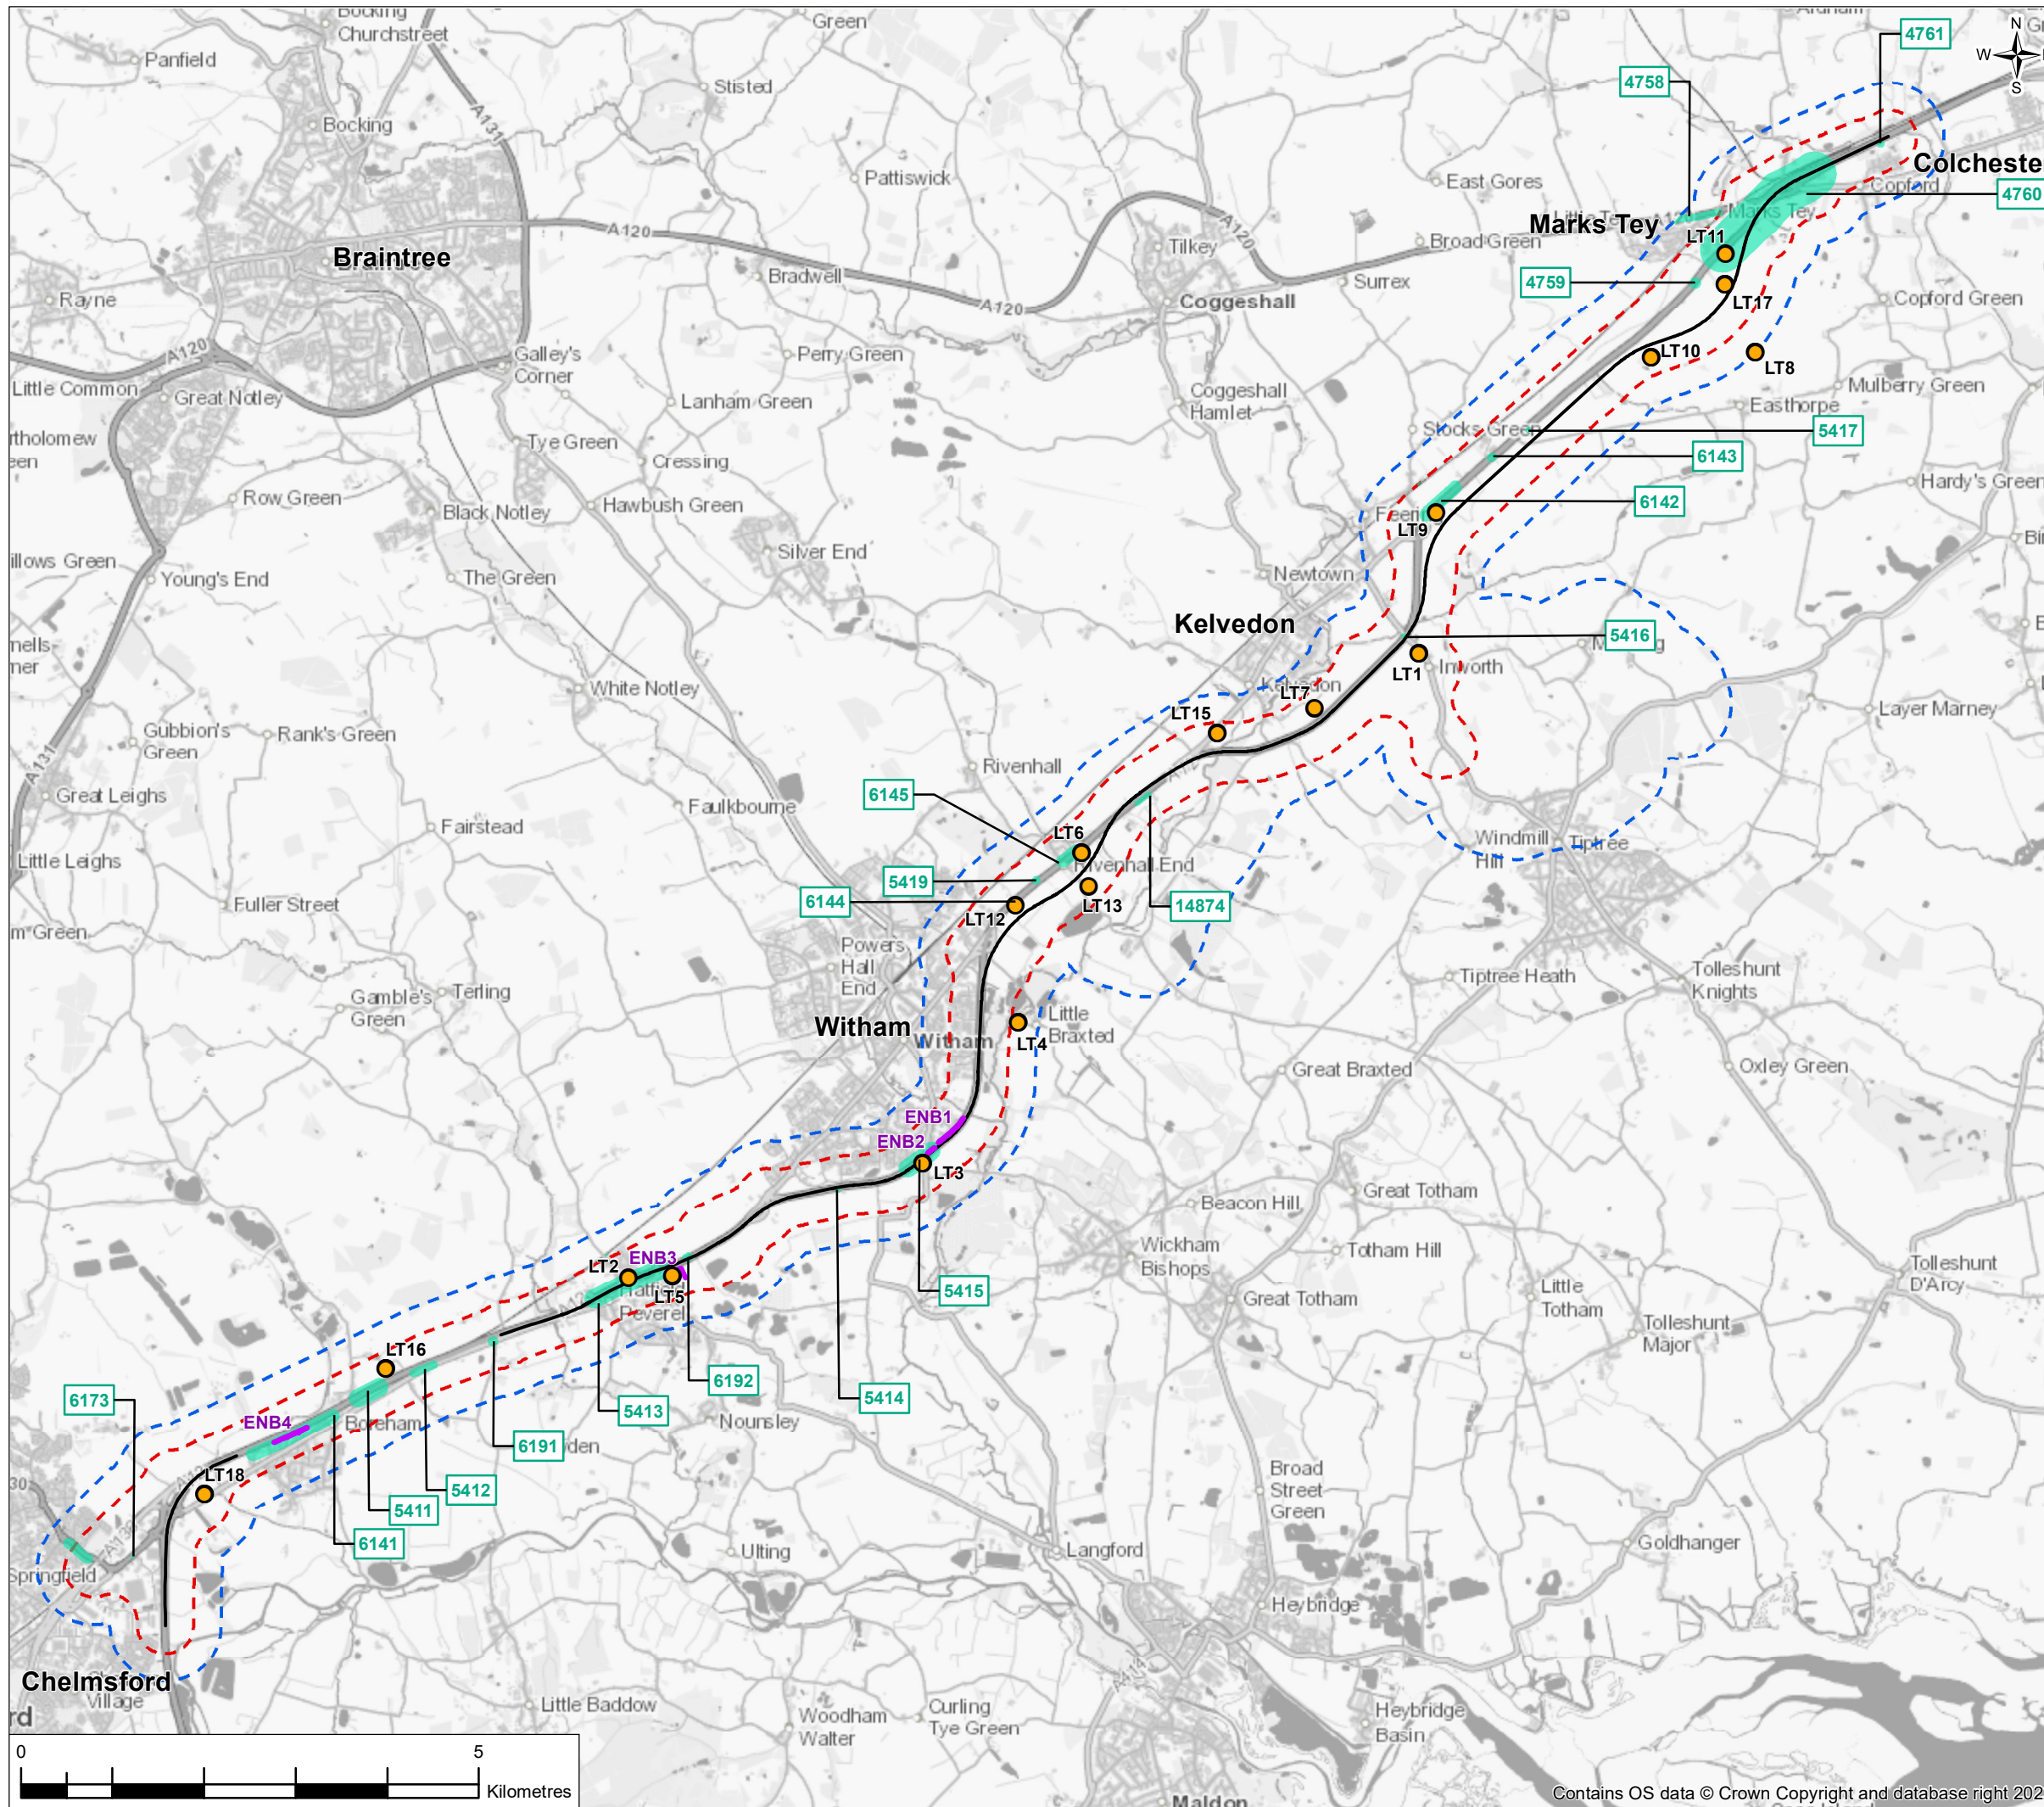

Legend

- Proposed Scheme Centreline
- - - Construction Noise Study Area
- - - Operational Noise Study Area
- Noise Monitoring Locations
- Noise Important Area
- Existing Noise Barrier

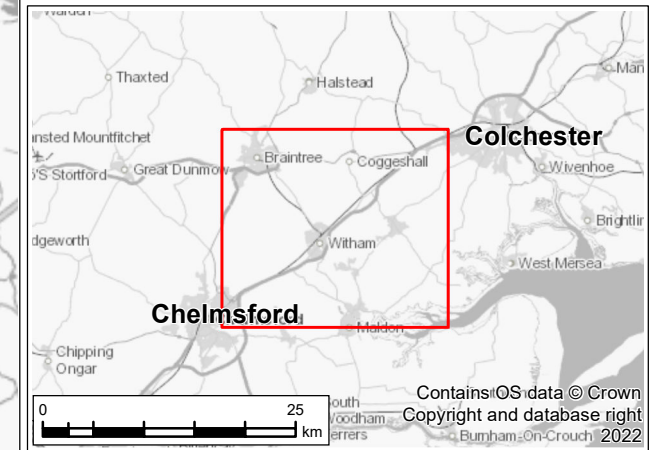

P01	26/07/22	For DCO application	AD	FR	RS	SG
Rev.	Rev. Date	Purpose of revision	Drawn	Check'd	Rev'd	Apprd
Development Consent Order Drawing Number: TR010060/APP/6.2			APFP Regulation: Regulation 5(2)(a)			
Project REGIONAL DELIVERY PARTNERSHIP A12 CHELMSFORD TO A120 WIDENING SCHEME						
Drawing Title ENVIRONMENTAL STATEMENT NOISE STUDY AREAS, NOISE IMPORTANT AREAS AND NOISE MONITORING LOCATIONS SHEET 1 OF 1						
Drawing Status S4 - SUITABLE FOR STAGE APPROVAL						
Scale @ A3		1:70000	DO NOT SCALE			
Jacobs No.		B36601D1	Rev P01			
Client No.		HE551497				
Drawing Number		HE551497-JAC-LDC-SCHW-SK-GI-0112				
<small>© Copyright 2022 Jacobs U.K. Limited. The concepts and information contained in this document are the property of Jacobs. Use or copying of this document in whole or in part without the written permission of Jacobs constitutes an infringement of copyright. Limitation: This drawing has been prepared on behalf of, and for the exclusive use of Jacobs' Client, and is subject to, and issued in accordance with, the provisions of the contract between Jacobs and the Client. Jacobs accepts no liability or responsibility whatsoever for, or in respect of, any use of, or reliance upon, this drawing by any third party.</small>						