


FIGURE 7.1

- Legend**
- Order Limits
 - Proposed scheme centreline
 - Heritage 300m Study Area
 - Heritage 1,000m Study Area
 - High Value Archaeological Remains
 - Medium Value Archaeological Remains
 - Low Value Archaeological Remains
 - Negligible Value Archaeological Remains
 - Scheduled Monument

Please refer to Chapter 7: Cultural heritage, of the Environmental Statement [TR010060/APP/6.1] for more information about numbered items, see also ES Chapter Figure 7.1

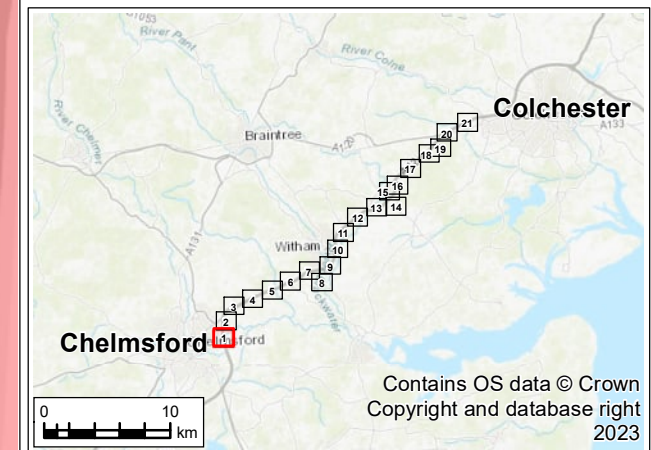

P02	07/12/23	Revision of version control	AD	RM	RM	CF
P01	06/04/23	For DCO application	AD	RM	RM	CF
Rev.	Rev. Date	Purpose of revision	Drawn	Check'd	Rev'd	Appr'd

Development Consent Order Drawing Number: TR010060/APP/6.2 APFP Regulation: Regulation 5(2)(m)



Project
REGIONAL DELIVERY PARTNERSHIP
A12 CHELMSFORD TO A120 WIDENING SCHEME

Drawing Title
ENVIRONMENTAL STATEMENT
CULTURAL HERITAGE
ARCHAEOLOGICAL REMAINS
SHEET 1 OF 21

Drawing Status
S4 – SUITABLE FOR STAGE APPROVAL

Scale @ A3	1:5000	DO NOT SCALE
Jacobs No.	B36601D1	
Client No.	HE551497	Rev P02

Drawing Number
HE551497-JAC-EHR-SCHW-SK-GI-0010

© Copyright 2022 Jacobs U.K. Limited. The concepts and information contained in this document are the property of Jacobs. Use or copying of this document in whole or in part without the written permission of Jacobs constitutes an infringement of copyright. Limitation: This drawing has been prepared on behalf of, and for the exclusive use of Jacobs' Client, and is subject to, and issued in accordance with, the provisions of the contract between Jacobs and the Client. Jacobs accepts no liability or responsibility whatsoever for, or in respect of, any use of, or reliance upon, this drawing by any third party.


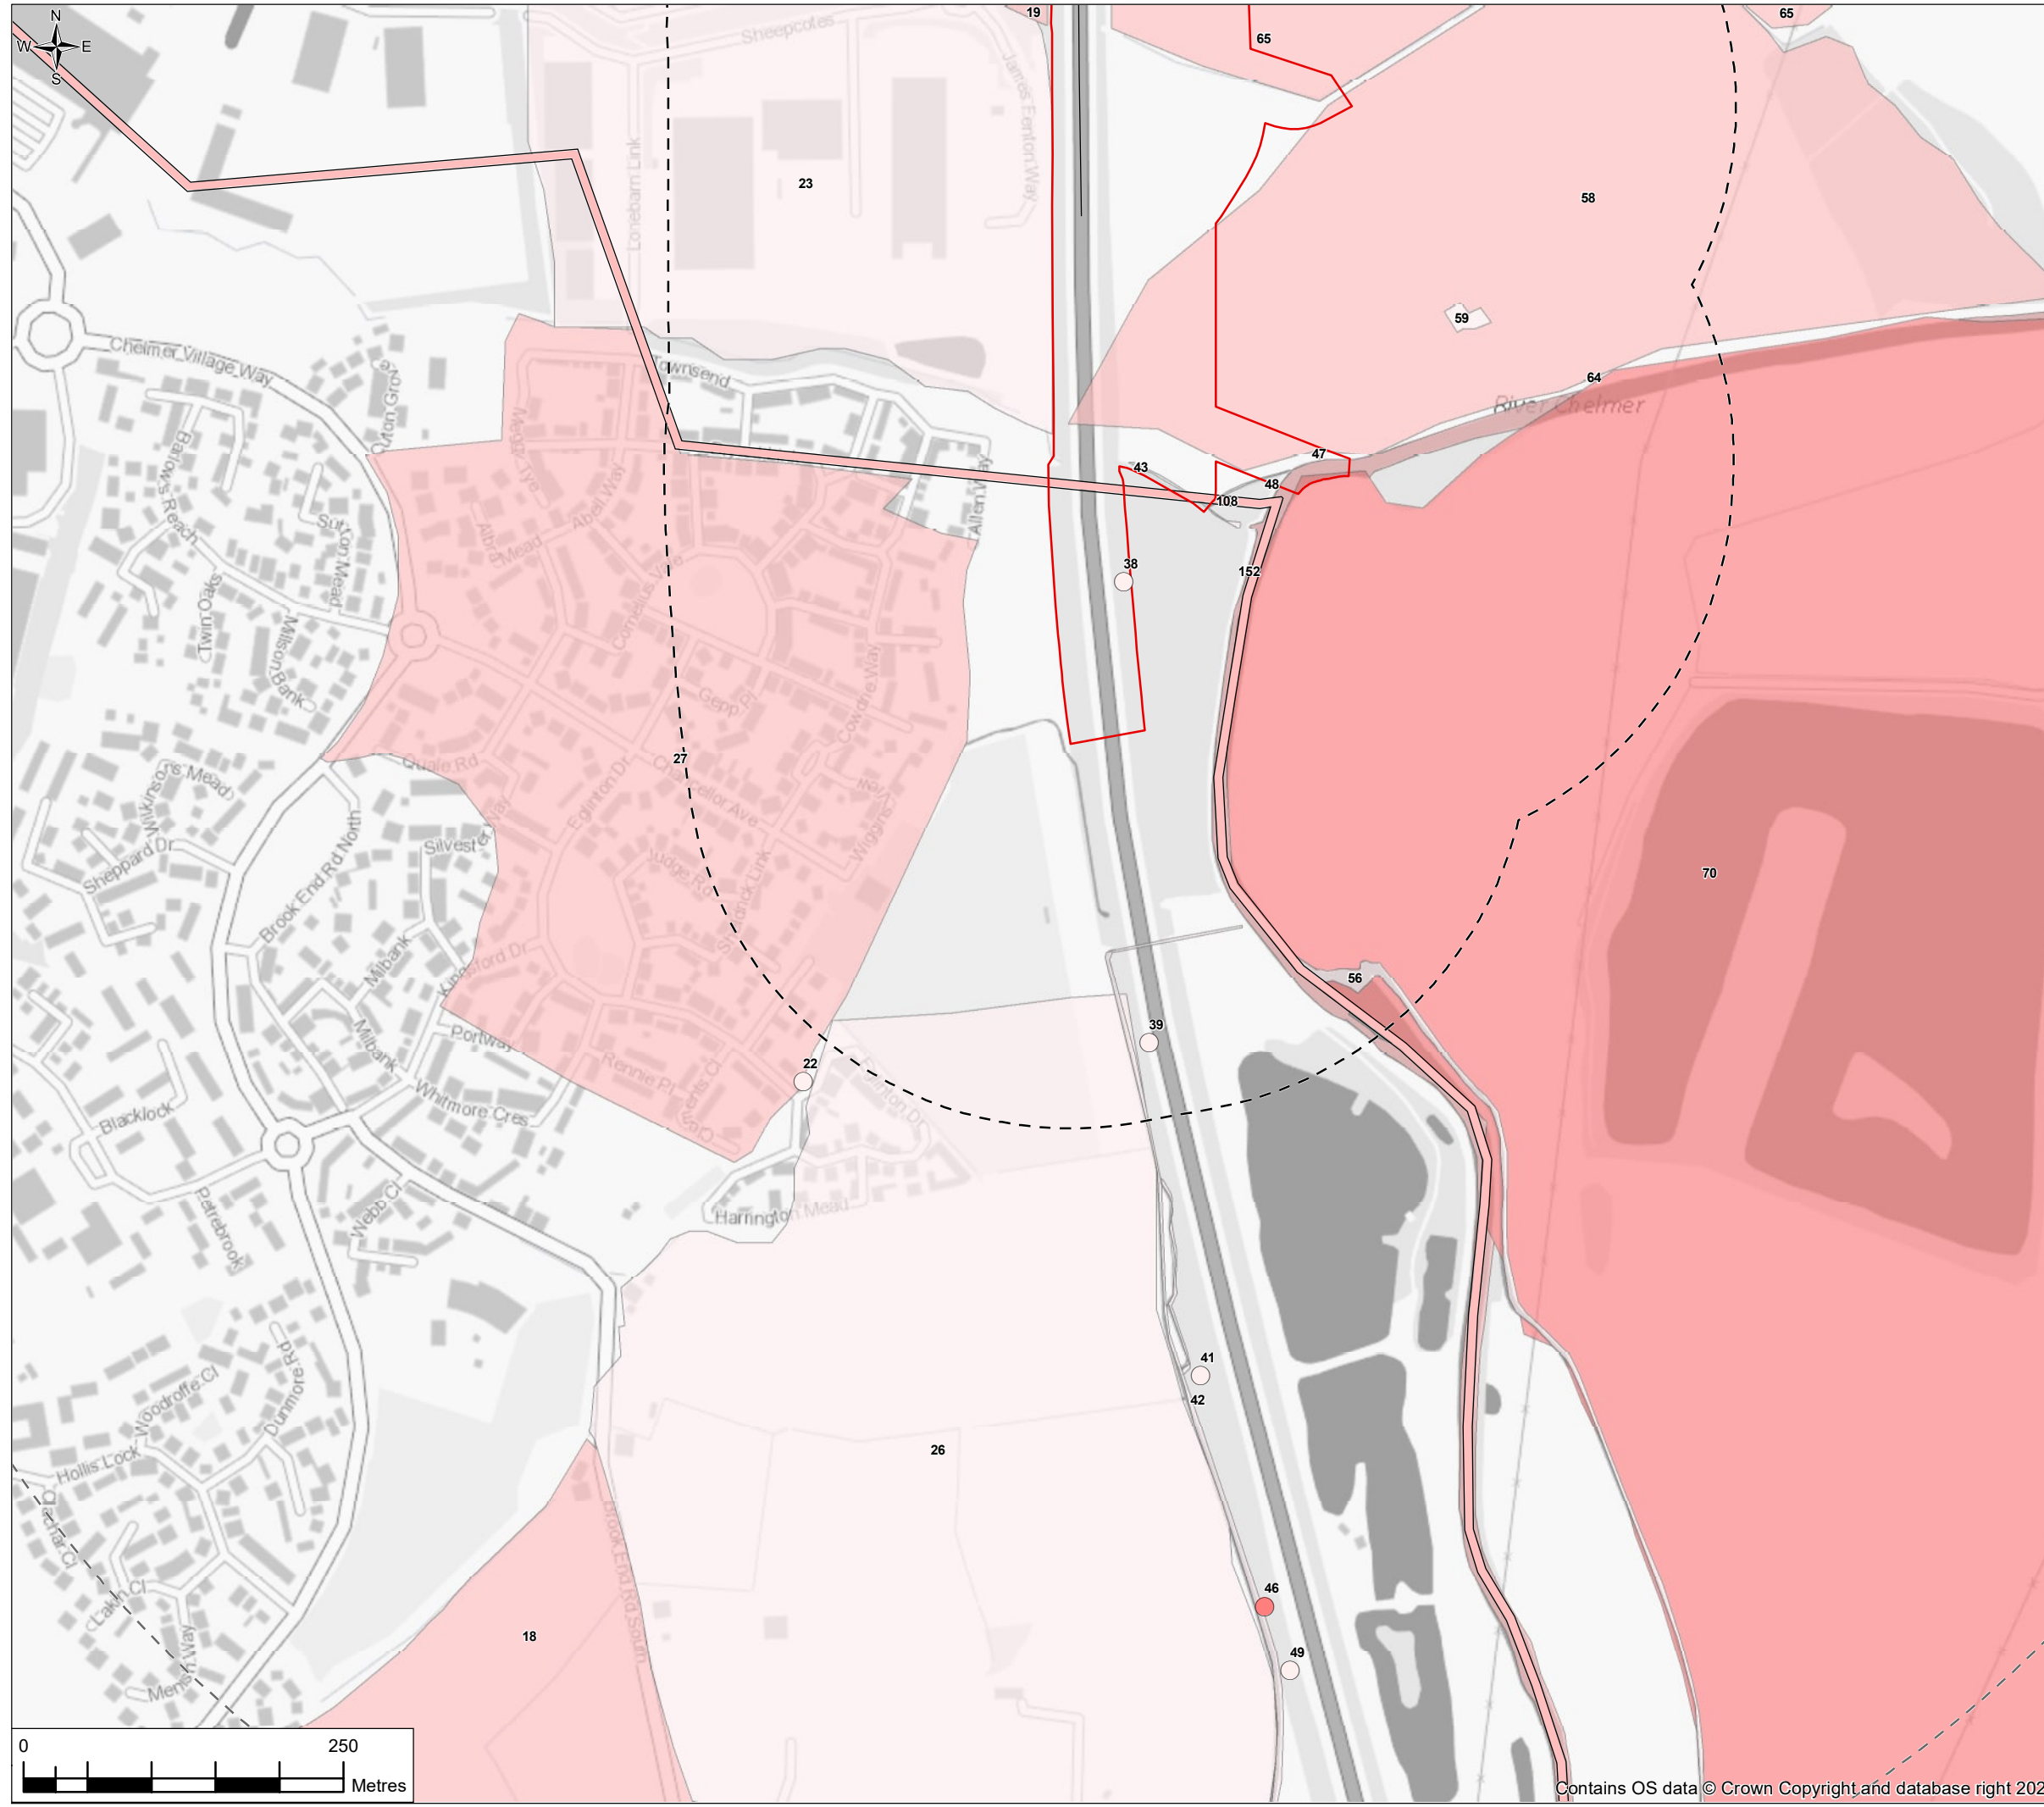



FIGURE 7.1

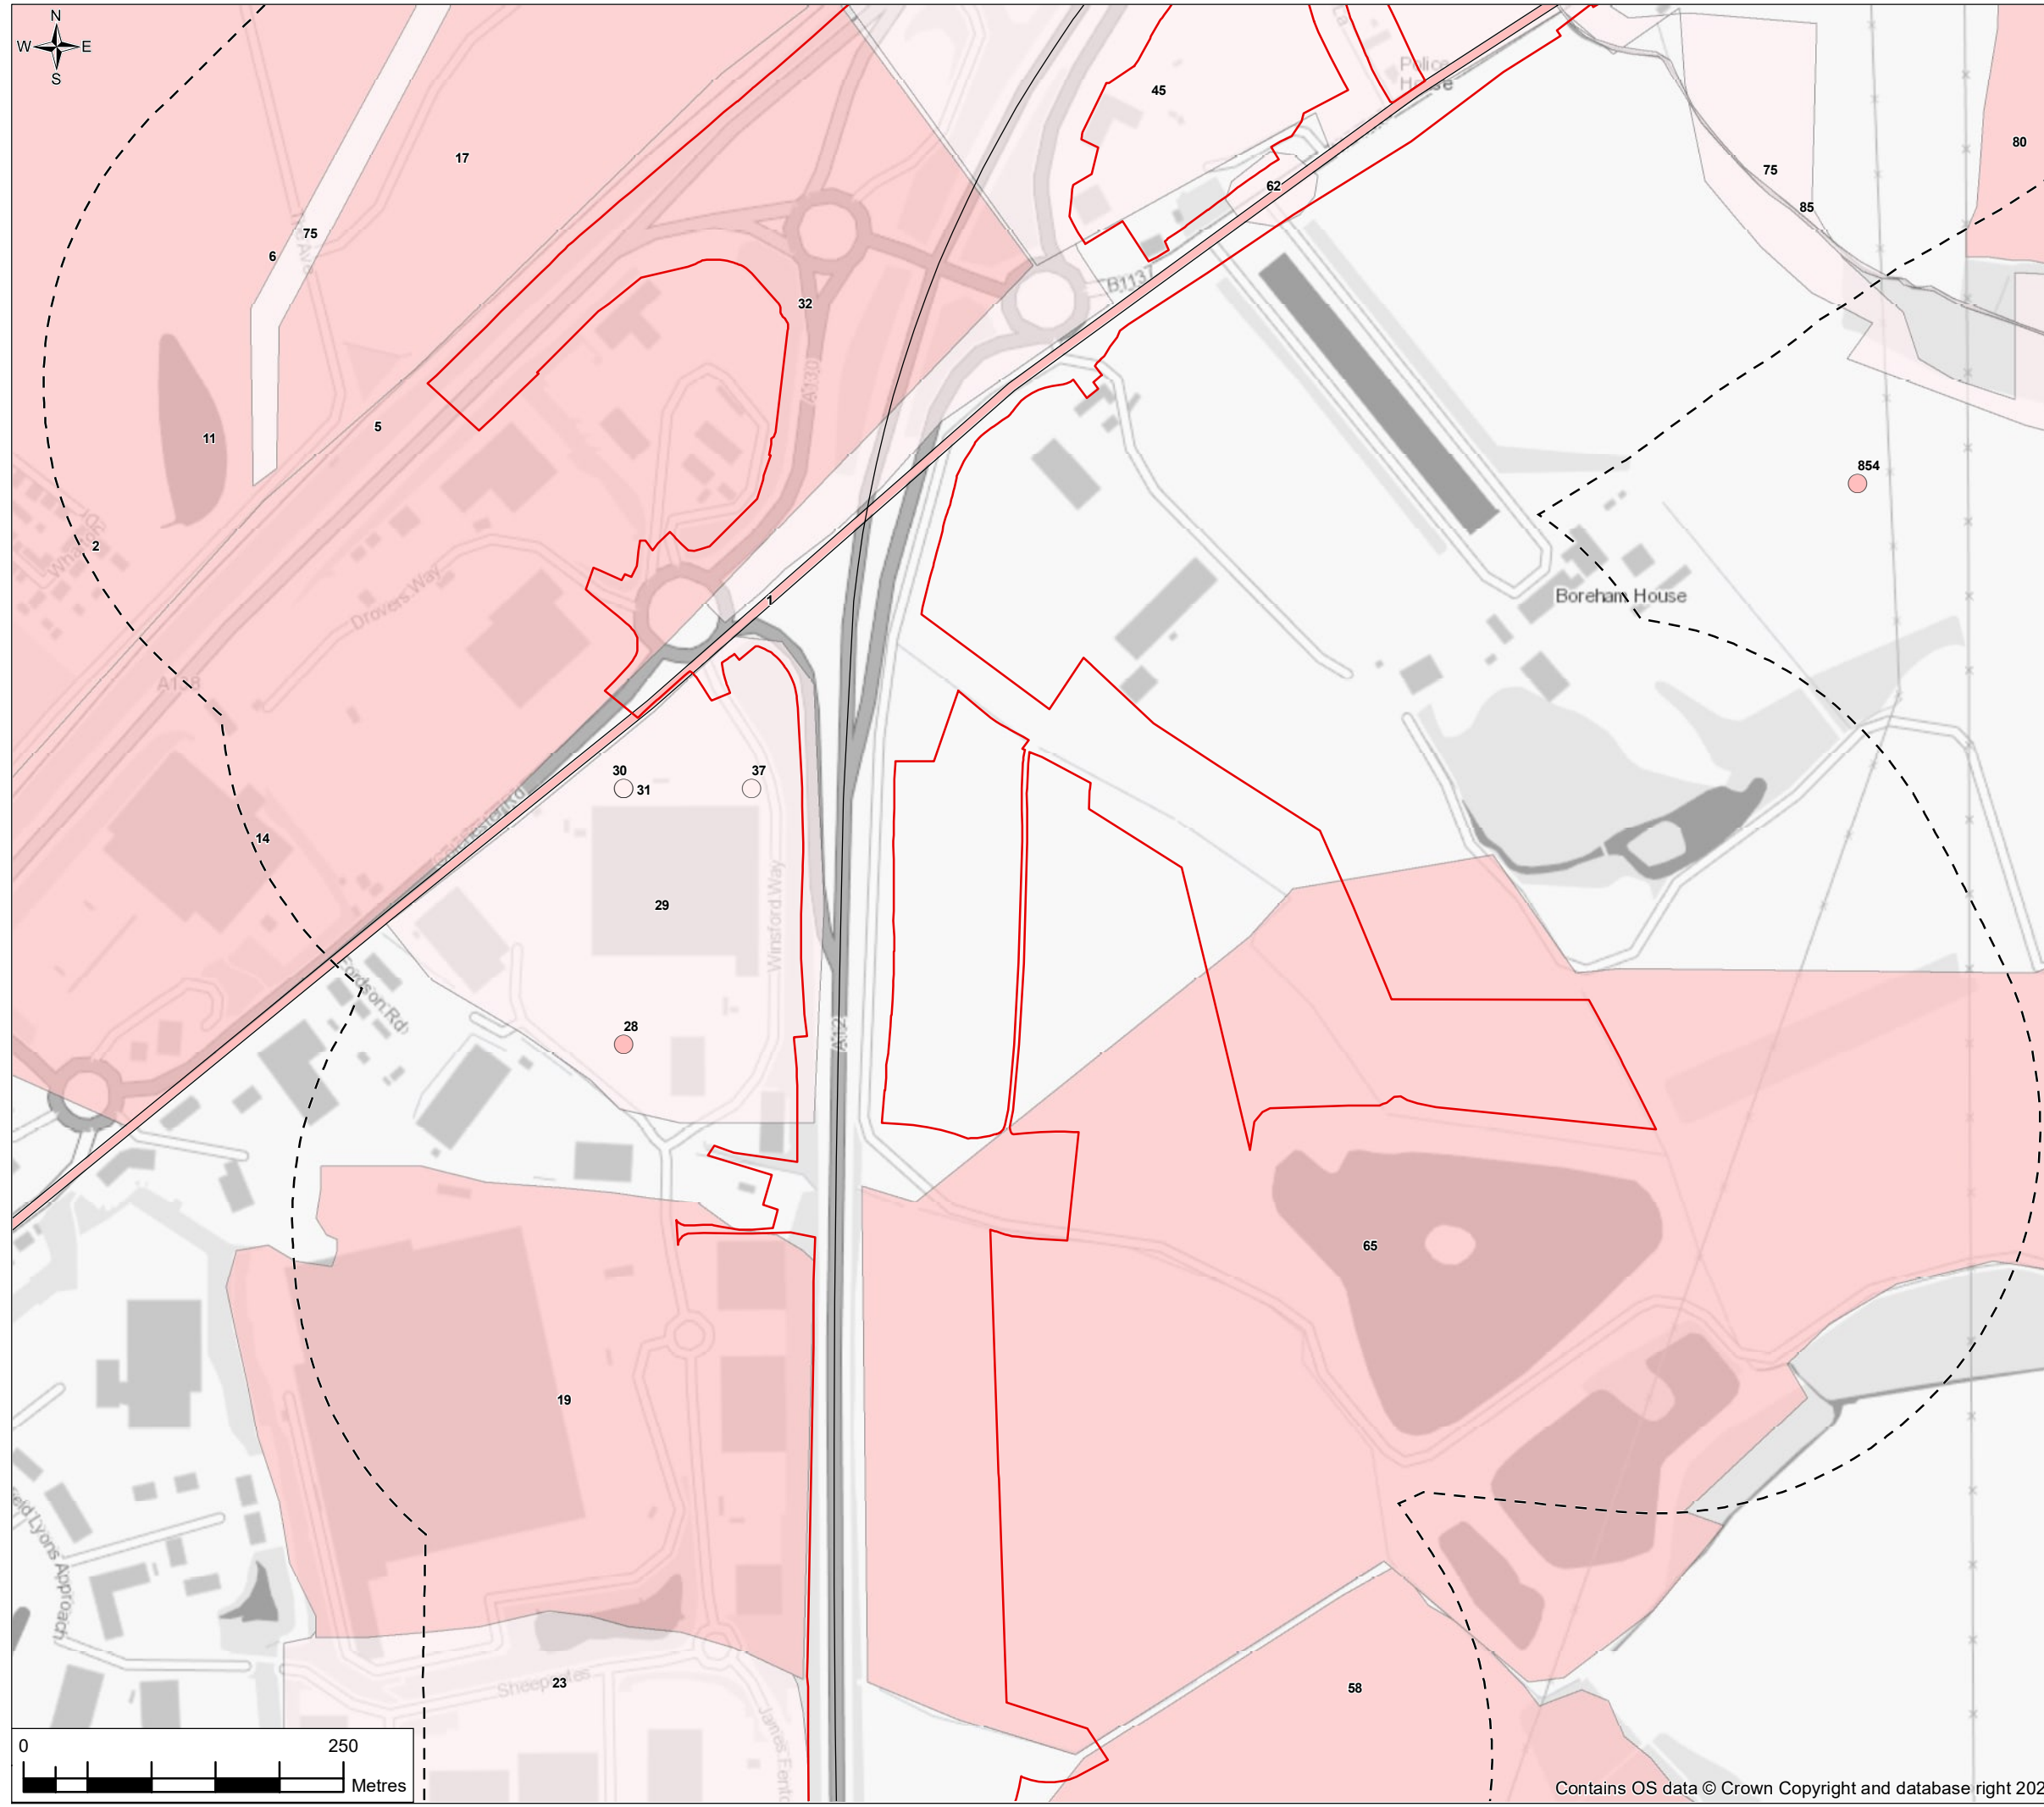

Legend

- Order Limits
- Proposed scheme centreline
- Heritage 300m Study Area
- Heritage 1,000m Study Area
- High Value Archaeological Remains
- Medium Value Archaeological Remains
- Low Value Archaeological Remains
- Negligible Value Archaeological Remains
- Scheduled Monument

Please refer to Chapter 7: Cultural heritage, of the Environmental Statement [TR010060/APP/6.1] for more information about numbered items, see also ES Chapter Figure 7.1

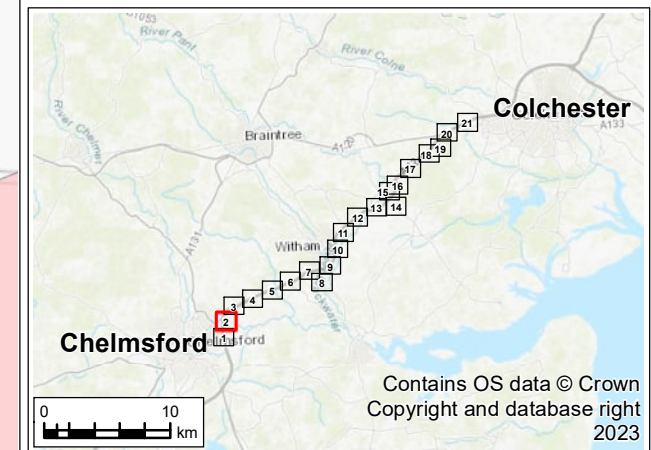

P02	07/12/23	Revision of version control	AD	RM	RM	CF
P01	06/04/23	For DCO application	AD	RM	RM	CF
Rev.	Rev. Date	Purpose of revision	Drawn	Check'd	Rev'd	Appr'd

Development Consent Order Drawing Number: TR010060/APP/6.2 APFP Regulation: Regulation 5(2)(m)

Client

Project
REGIONAL DELIVERY PARTNERSHIP
A12 CHELMSFORD TO A120 WIDENING SCHEME

Drawing Title
ENVIRONMENTAL STATEMENT
CULTURAL HERITAGE
ARCHAEOLOGICAL REMAINS
SHEET 2 OF 21


Drawing Status S4 – SUITABLE FOR STAGE APPROVAL

Scale @ A3	1:5000	DO NOT SCALE
Jacobs No.	B36601D1	
Client No.	HE551497	Rev P02

Drawing Number HE551497-JAC-EHR-SCHW-SK-GI-0011


© Copyright 2022 Jacobs U.K. Limited. The concepts and information contained in this document are the property of Jacobs. Use or copying of this document in whole or in part without the written permission of Jacobs constitutes an infringement of copyright. Limitation: This drawing has been prepared on behalf of, and for the exclusive use of Jacobs' Client, and is subject to, and issued in accordance with, the provisions of the contract between Jacobs and the Client. Jacobs accepts no liability or responsibility whatsoever for, or in respect of, any use of, or reliance upon, this drawing by any third party.

FIGURE 7.1

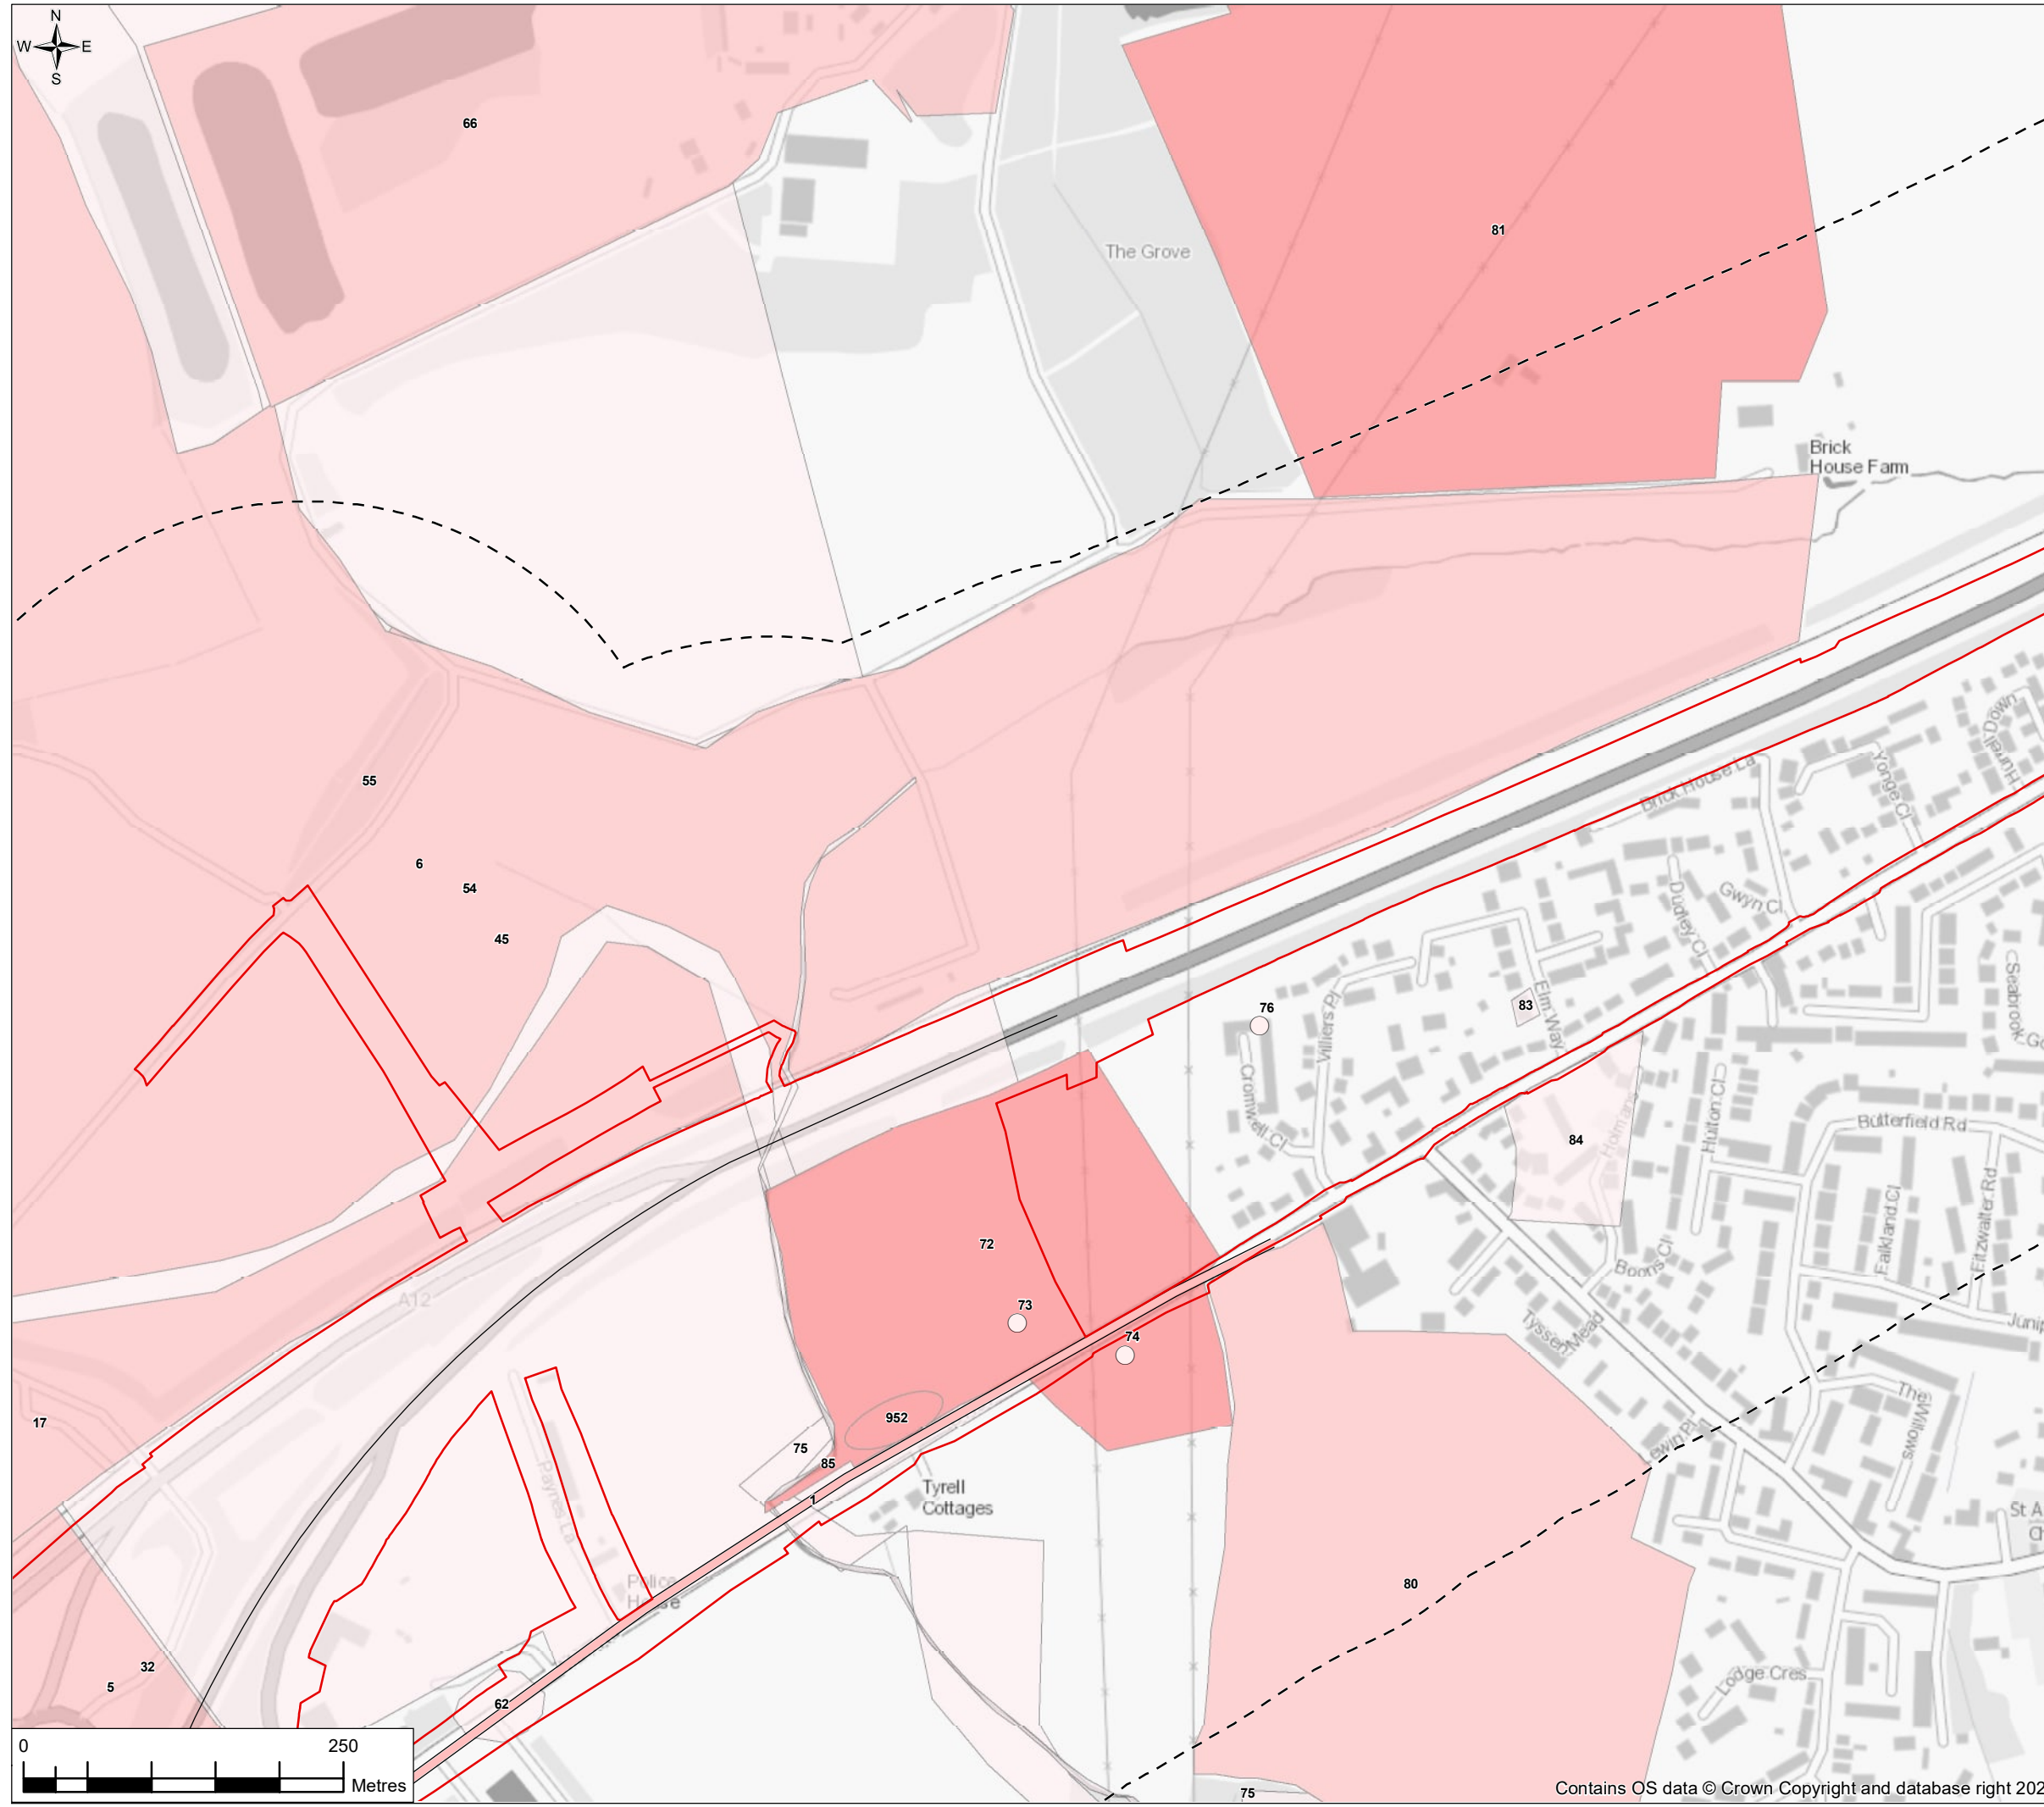

- Legend**
- Order Limits
 - Proposed scheme centrelines
 - Heritage 300m Study Area
 - Heritage 1,000m Study Area
 - High Value Archaeological Remains
 - Medium Value Archaeological Remains
 - Low Value Archaeological Remains
 - Negligible Value Archaeological Remains
 - Scheduled Monument

Please refer to Chapter 7: Cultural heritage, of the Environmental Statement [TR010060/APP/6.1] for more information about numbered items, see also ES Chapter Figure 7.1

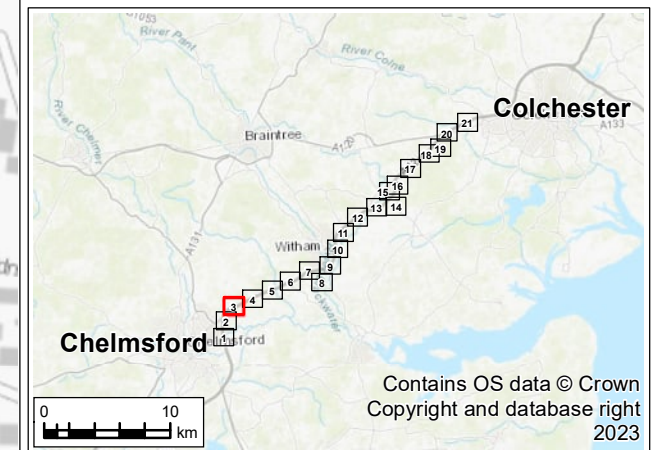

P02	07/12/23	Revision of version control	AD	RM	RM	CF
P01	06/04/23	For DCO application	AD	RM	RM	CF
Rev.	Rev. Date	Purpose of revision	Drawn	Check'd	Rev'd	Appr'd

Development Consent Order Drawing Number: TR010060/APP/6.2
 APFP Regulation: Regulation 5(2)(m)



Project
 REGIONAL DELIVERY PARTNERSHIP
 A12 CHELMSFORD TO A120 WIDENING SCHEME


Drawing Title
 ENVIRONMENTAL STATEMENT
 CULTURAL HERITAGE
 ARCHAEOLOGICAL REMAINS
 SHEET 3 OF 21

Drawing Status
 S4 – SUITABLE FOR STAGE APPROVAL

Scale @ A3	1:5000	DO NOT SCALE
Jacobs No.	B36601D1	
Client No.	HE551497	Rev P02

Drawing Number
 HE551497-JAC-EHR-SCHW-SK-GI-0012

© Copyright 2022 Jacobs U.K. Limited. The concepts and information contained in this document are the property of Jacobs. Use or copying of this document in whole or in part without the written permission of Jacobs constitutes an infringement of copyright. Limitation: This drawing has been prepared on behalf of, and for the exclusive use of Jacobs' Client, and is subject to, and issued in accordance with, the provisions of the contract between Jacobs and the Client. Jacobs accepts no liability or responsibility whatsoever for, or in respect of, any use of, or reliance upon, this drawing by any third party.

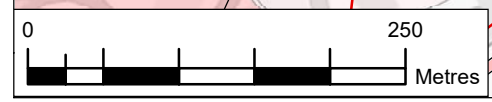


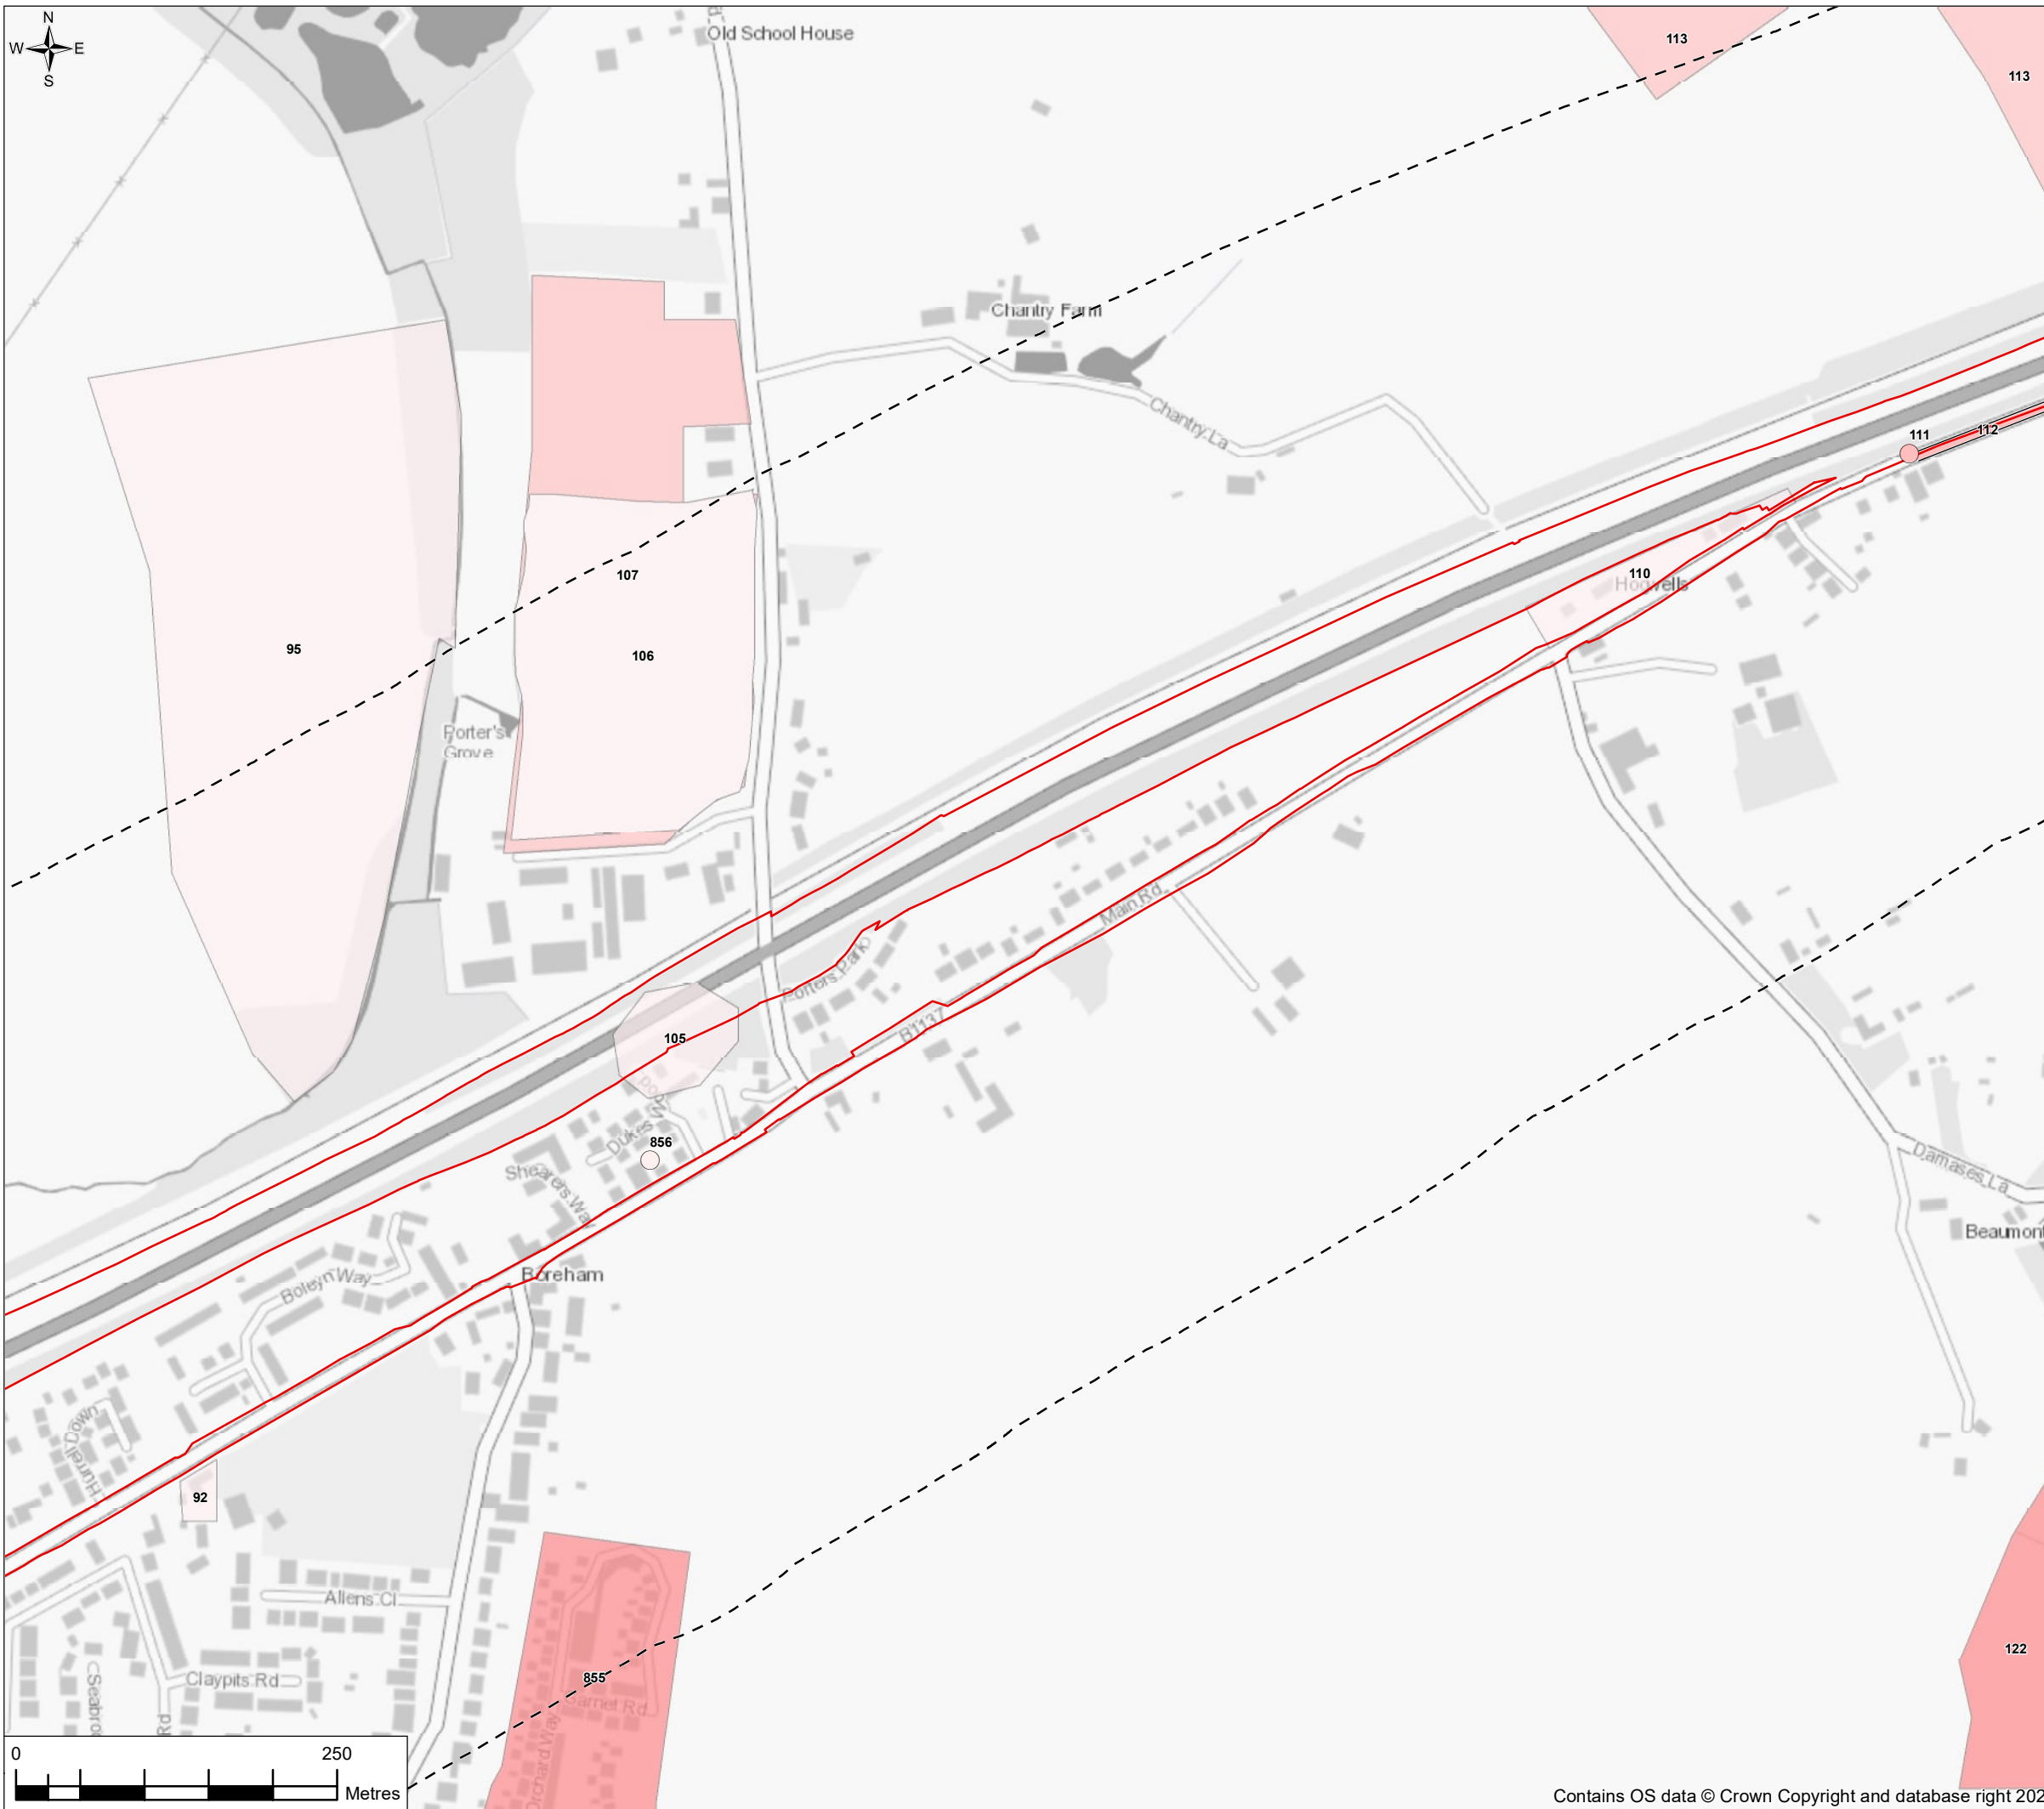


FIGURE 7.1

- Legend**
- Order Limits
 - Proposed scheme centrelines
 - Heritage 300m Study Area
 - Heritage 1,000m Study Area
 - High Value Archaeological Remains
 - Medium Value Archaeological Remains
 - Low Value Archaeological Remains
 - Negligible Value Archaeological Remains
 - Scheduled Monument

Please refer to Chapter 7: Cultural heritage, of the Environmental Statement [TR010060/APP/6.1] for more information about numbered items, see also ES Chapter Figure 7.1

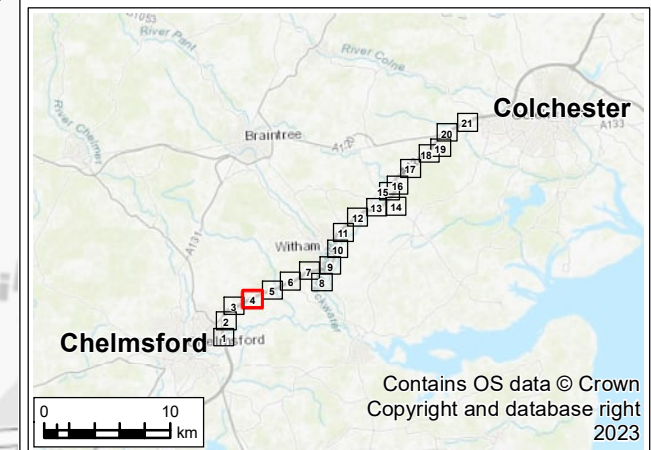

P02	07/12/23	Revision of version control	AD	RM	RM	CF
P01	06/04/23	For DCO application	AD	RM	RM	CF
Rev.	Rev. Date	Purpose of revision	Drawn	Check'd	Rev'd	Appr'd

Development Consent Order Drawing Number: TR010060/APP/6.2
 APFP Regulation: Regulation 5(2)(m)



Project
 REGIONAL DELIVERY PARTNERSHIP
 A12 CHELMSFORD TO A120 WIDENING SCHEME

Drawing Title
 ENVIRONMENTAL STATEMENT
 CULTURAL HERITAGE
 ARCHAEOLOGICAL REMAINS
 SHEET 4 OF 21


Drawing Status
 S4 – SUITABLE FOR STAGE APPROVAL

Scale @ A3	1:5000	DO NOT SCALE
Jacobs No.	B36601D1	
Client No.	HE551497	Rev P02

Drawing Number
 HE551497-JAC-EHR-SCHW-SK-GI-0013

© Copyright 2022 Jacobs U.K. Limited. The concepts and information contained in this document are the property of Jacobs. Use or copying of this document in whole or in part without the written permission of Jacobs constitutes an infringement of copyright. Limitation: This drawing has been prepared on behalf of, and for the exclusive use of Jacobs' Client, and is subject to, and issued in accordance with, the provisions of the contract between Jacobs and the Client. Jacobs accepts no liability or responsibility whatsoever for, or in respect of, any use of, or reliance upon, this drawing by any third party.


FIGURE 7.1

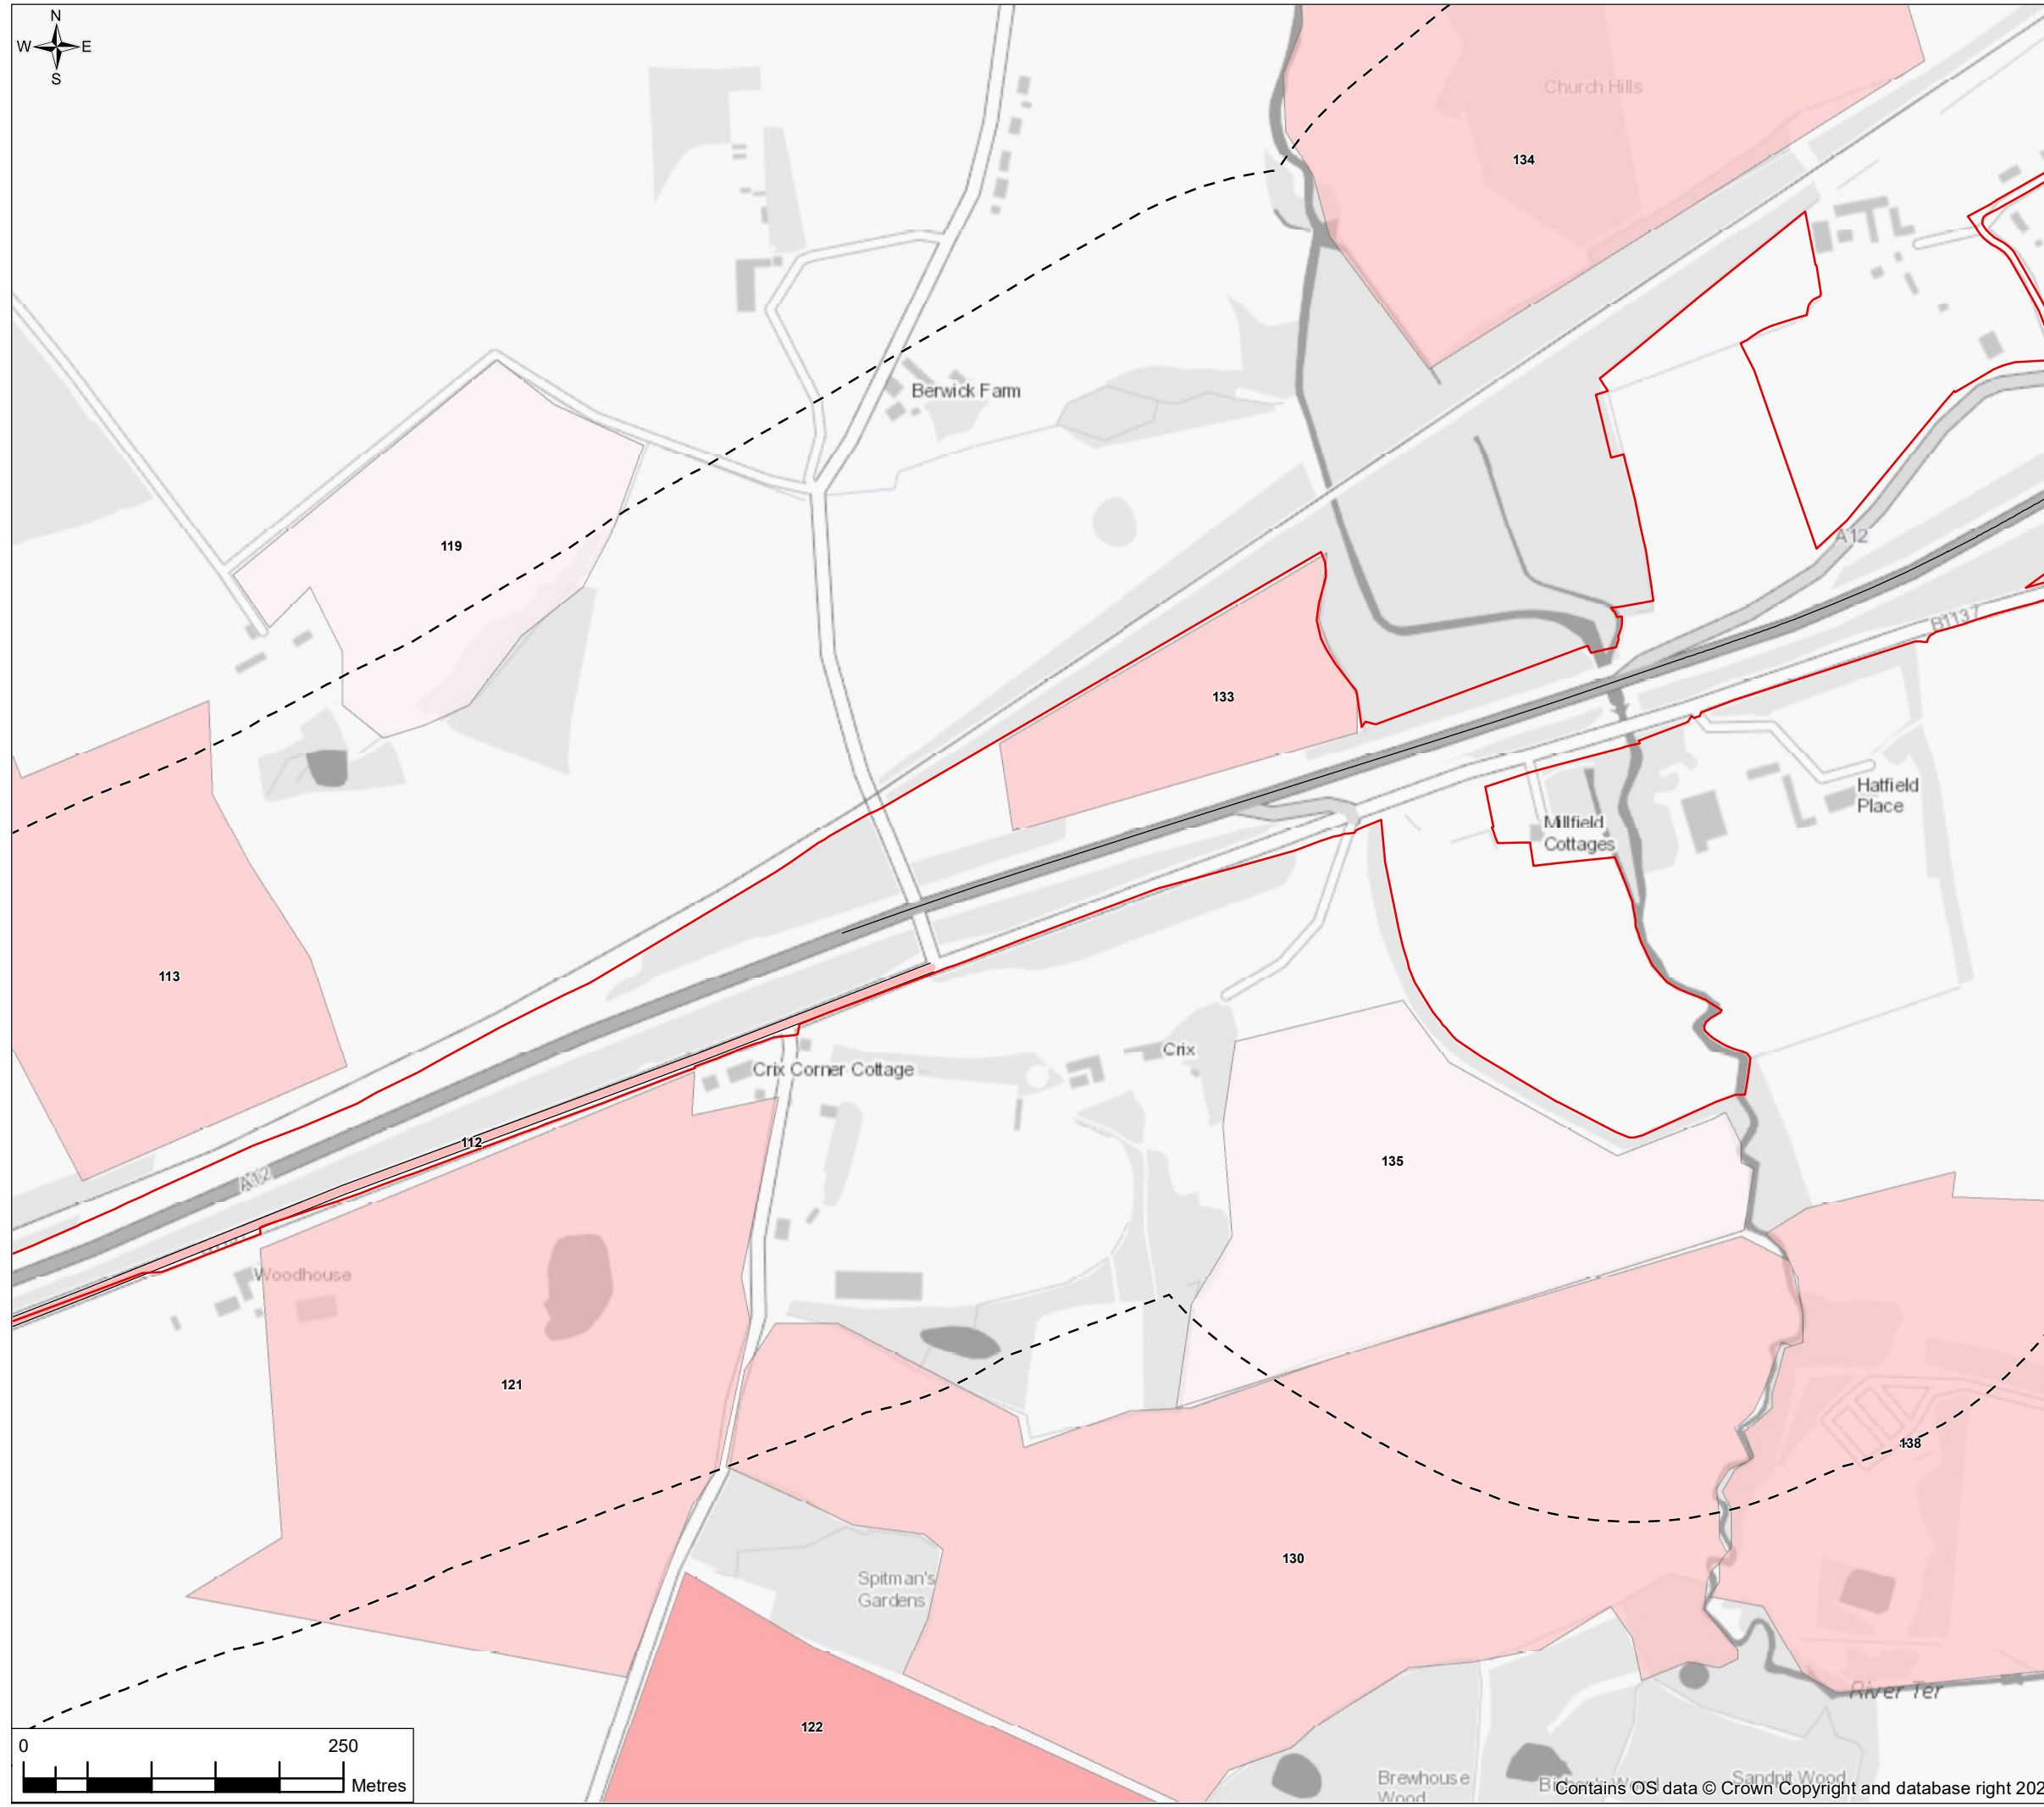

Legend

- Order Limits
- Proposed scheme centreline
- Heritage 300m Study Area
- Heritage 1,000m Study Area
- High Value Archaeological Remains
- Medium Value Archaeological Remains
- Low Value Archaeological Remains
- Negligible Value Archaeological Remains
- Scheduled Monument

Please refer to Chapter 7: Cultural heritage, of the Environmental Statement [TR010060/APP/6.1] for more information about numbered items, see also ES Chapter Figure 7.1

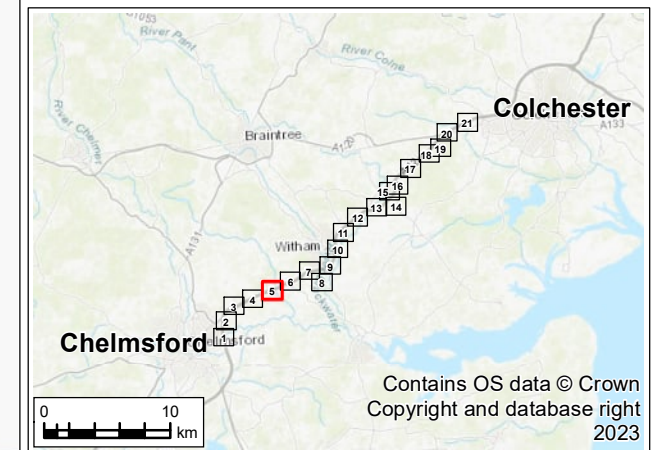

P02	07/12/23	Revision of version control	AD	RM	RM	CF
P01	06/04/23	For DCO application	AD	RM	RM	CF
Rev.	Rev. Date	Purpose of revision	Drawn	Check'd	Rev'd	Appr'd

Development Consent Order Drawing Number: TR010060/APP/6.2 APFP Regulation: Regulation 5(2)(m)

Client

Project
**REGIONAL DELIVERY PARTNERSHIP
 A12 CHELMSFORD TO A120 WIDENING SCHEME**

Drawing Title
**ENVIRONMENTAL STATEMENT
 CULTURAL HERITAGE
 ARCHAEOLOGICAL REMAINS
 SHEET 5 OF 21**

Drawing Status
S4 – SUITABLE FOR STAGE APPROVAL

Scale @ A3	1:5000	DO NOT SCALE
Jacobs No.	B36601D1	
Client No.	HE551497	Rev P02

Drawing Number
HE551497-JAC-EHR-SCHW-SK-GI-0014

© Copyright 2022 Jacobs U.K. Limited. The concepts and information contained in this document are the property of Jacobs. Use or copying of this document in whole or in part without the written permission of Jacobs constitutes an infringement of copyright. Limitation: This drawing has been prepared on behalf of, and for the exclusive use of Jacobs' Client, and is subject to, and issued in accordance with, the provisions of the contract between Jacobs and the Client. Jacobs accepts no liability or responsibility whatsoever for, or in respect of, any use of, or reliance upon, this drawing by any third party.

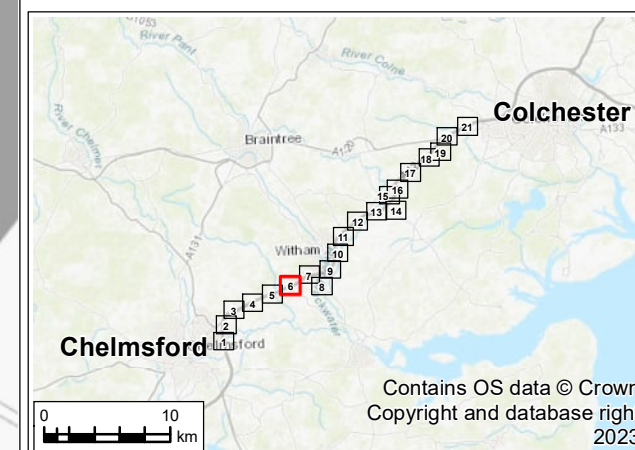


FIGURE 7.1

Legend

- Order Limits
- Proposed scheme centreline
- Heritage 300m Study Area
- Heritage 1,000m Study Area
- High Value Archaeological Remains
- Medium Value Archaeological Remains
- Low Value Archaeological Remains
- Negligible Value Archaeological Remains
- Scheduled Monument

Please refer to Chapter 7: Cultural heritage, of the Environmental Statement [TR010060/APP/6.1] for more information about numbered items, see also ES Chapter Figure 7.1



P02	07/12/23	Revision of version control	AD	RM	RM	CF
P01	06/04/23	For DCO application	AD	RM	RM	CF
Rev.	Rev. Date	Purpose of revision	Drawn	Check'd	Rev'd	Appr'd

Development Consent Order Drawing Number: TR010060/APP/6.2 APFP Regulation: Regulation 5(2)(m)



Project
REGIONAL DELIVERY PARTNERSHIP
A12 CHELMSFORD TO A120 WIDENING SCHEME

Drawing Title
ENVIRONMENTAL STATEMENT
CULTURAL HERITAGE
ARCHAEOLOGICAL REMAINS
SHEET 6 OF 21

Drawing Status
S4 – SUITABLE FOR STAGE APPROVAL

Scale @ A3	1:5000	DO NOT SCALE
Jacobs No.	B36601D1	Rev P02
Client No.	HE551497	

Drawing Number
HE551497-JAC-EHR-SCHW-SK-GI-0015

© Copyright 2022 Jacobs U.K. Limited. The concepts and information contained in this document are the property of Jacobs. Use or copying of this document in whole or in part without the written permission of Jacobs constitutes an infringement of copyright. Limitation: This drawing has been prepared on behalf of, and for the exclusive use of Jacobs' Client, and is subject to, and issued in accordance with, the provisions of the contract between Jacobs and the Client. Jacobs accepts no liability or responsibility whatsoever for, or in respect of, any use of, or reliance upon, this drawing by any third party.



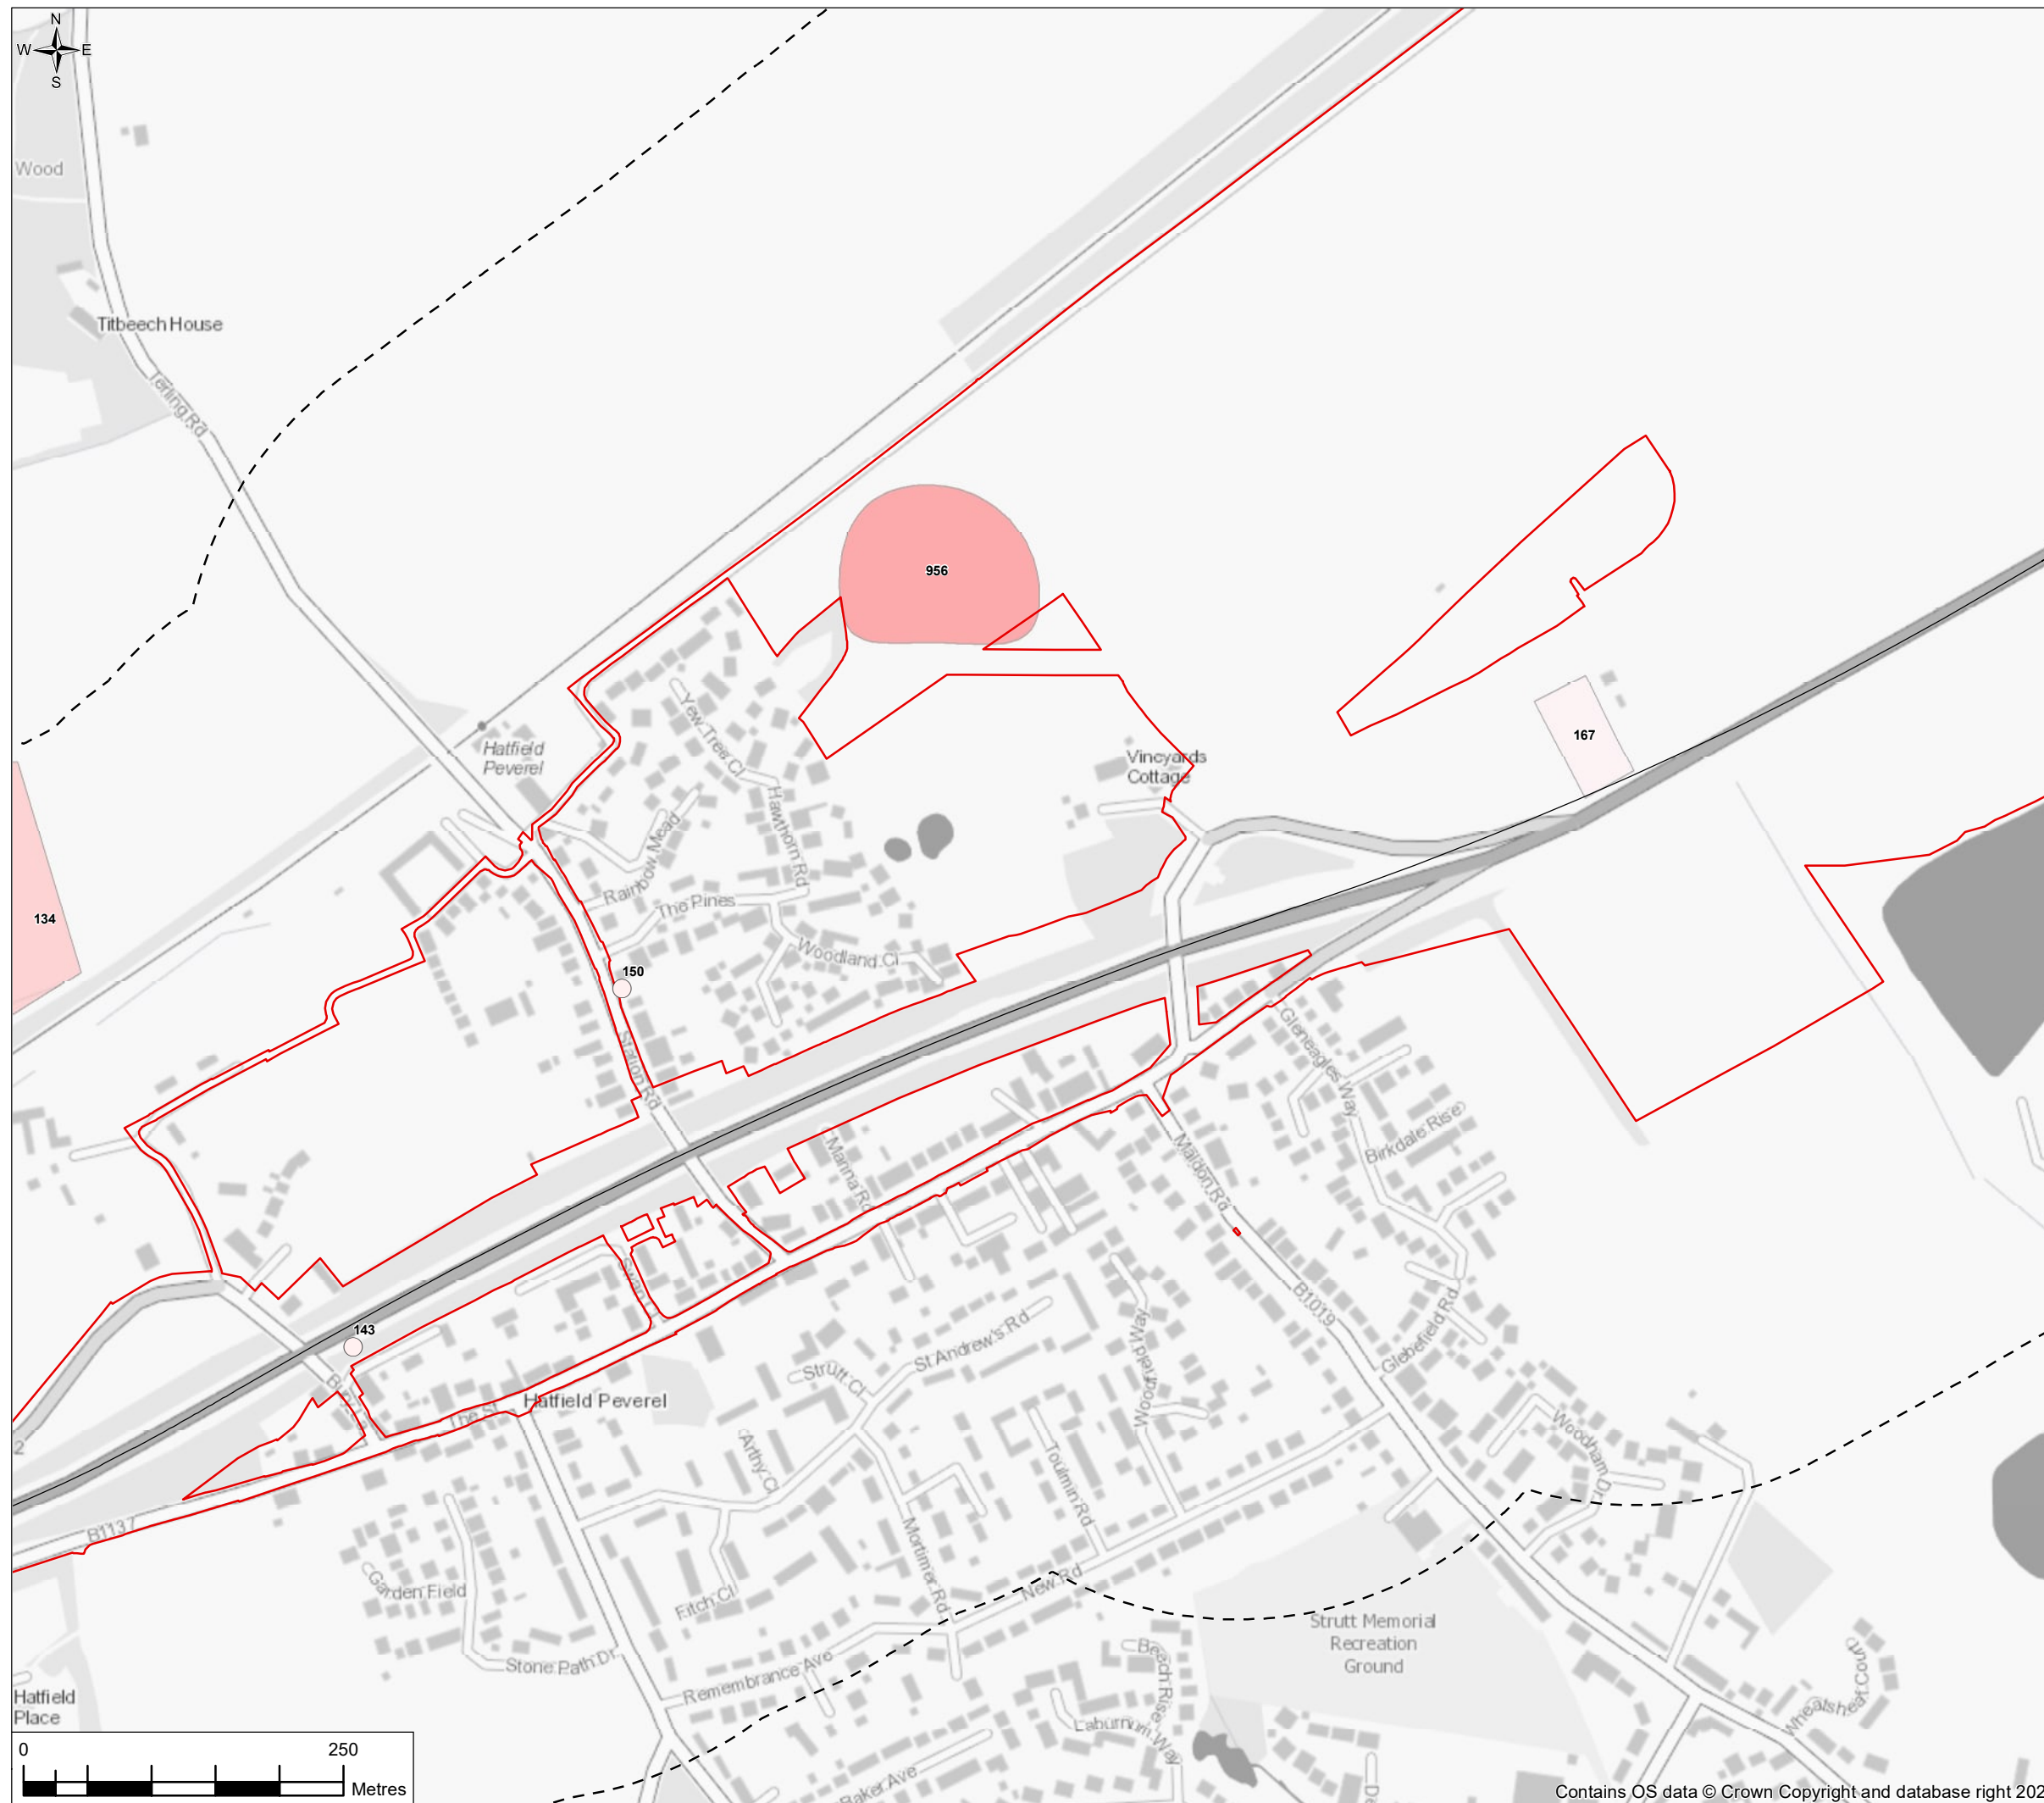


FIGURE 7.1

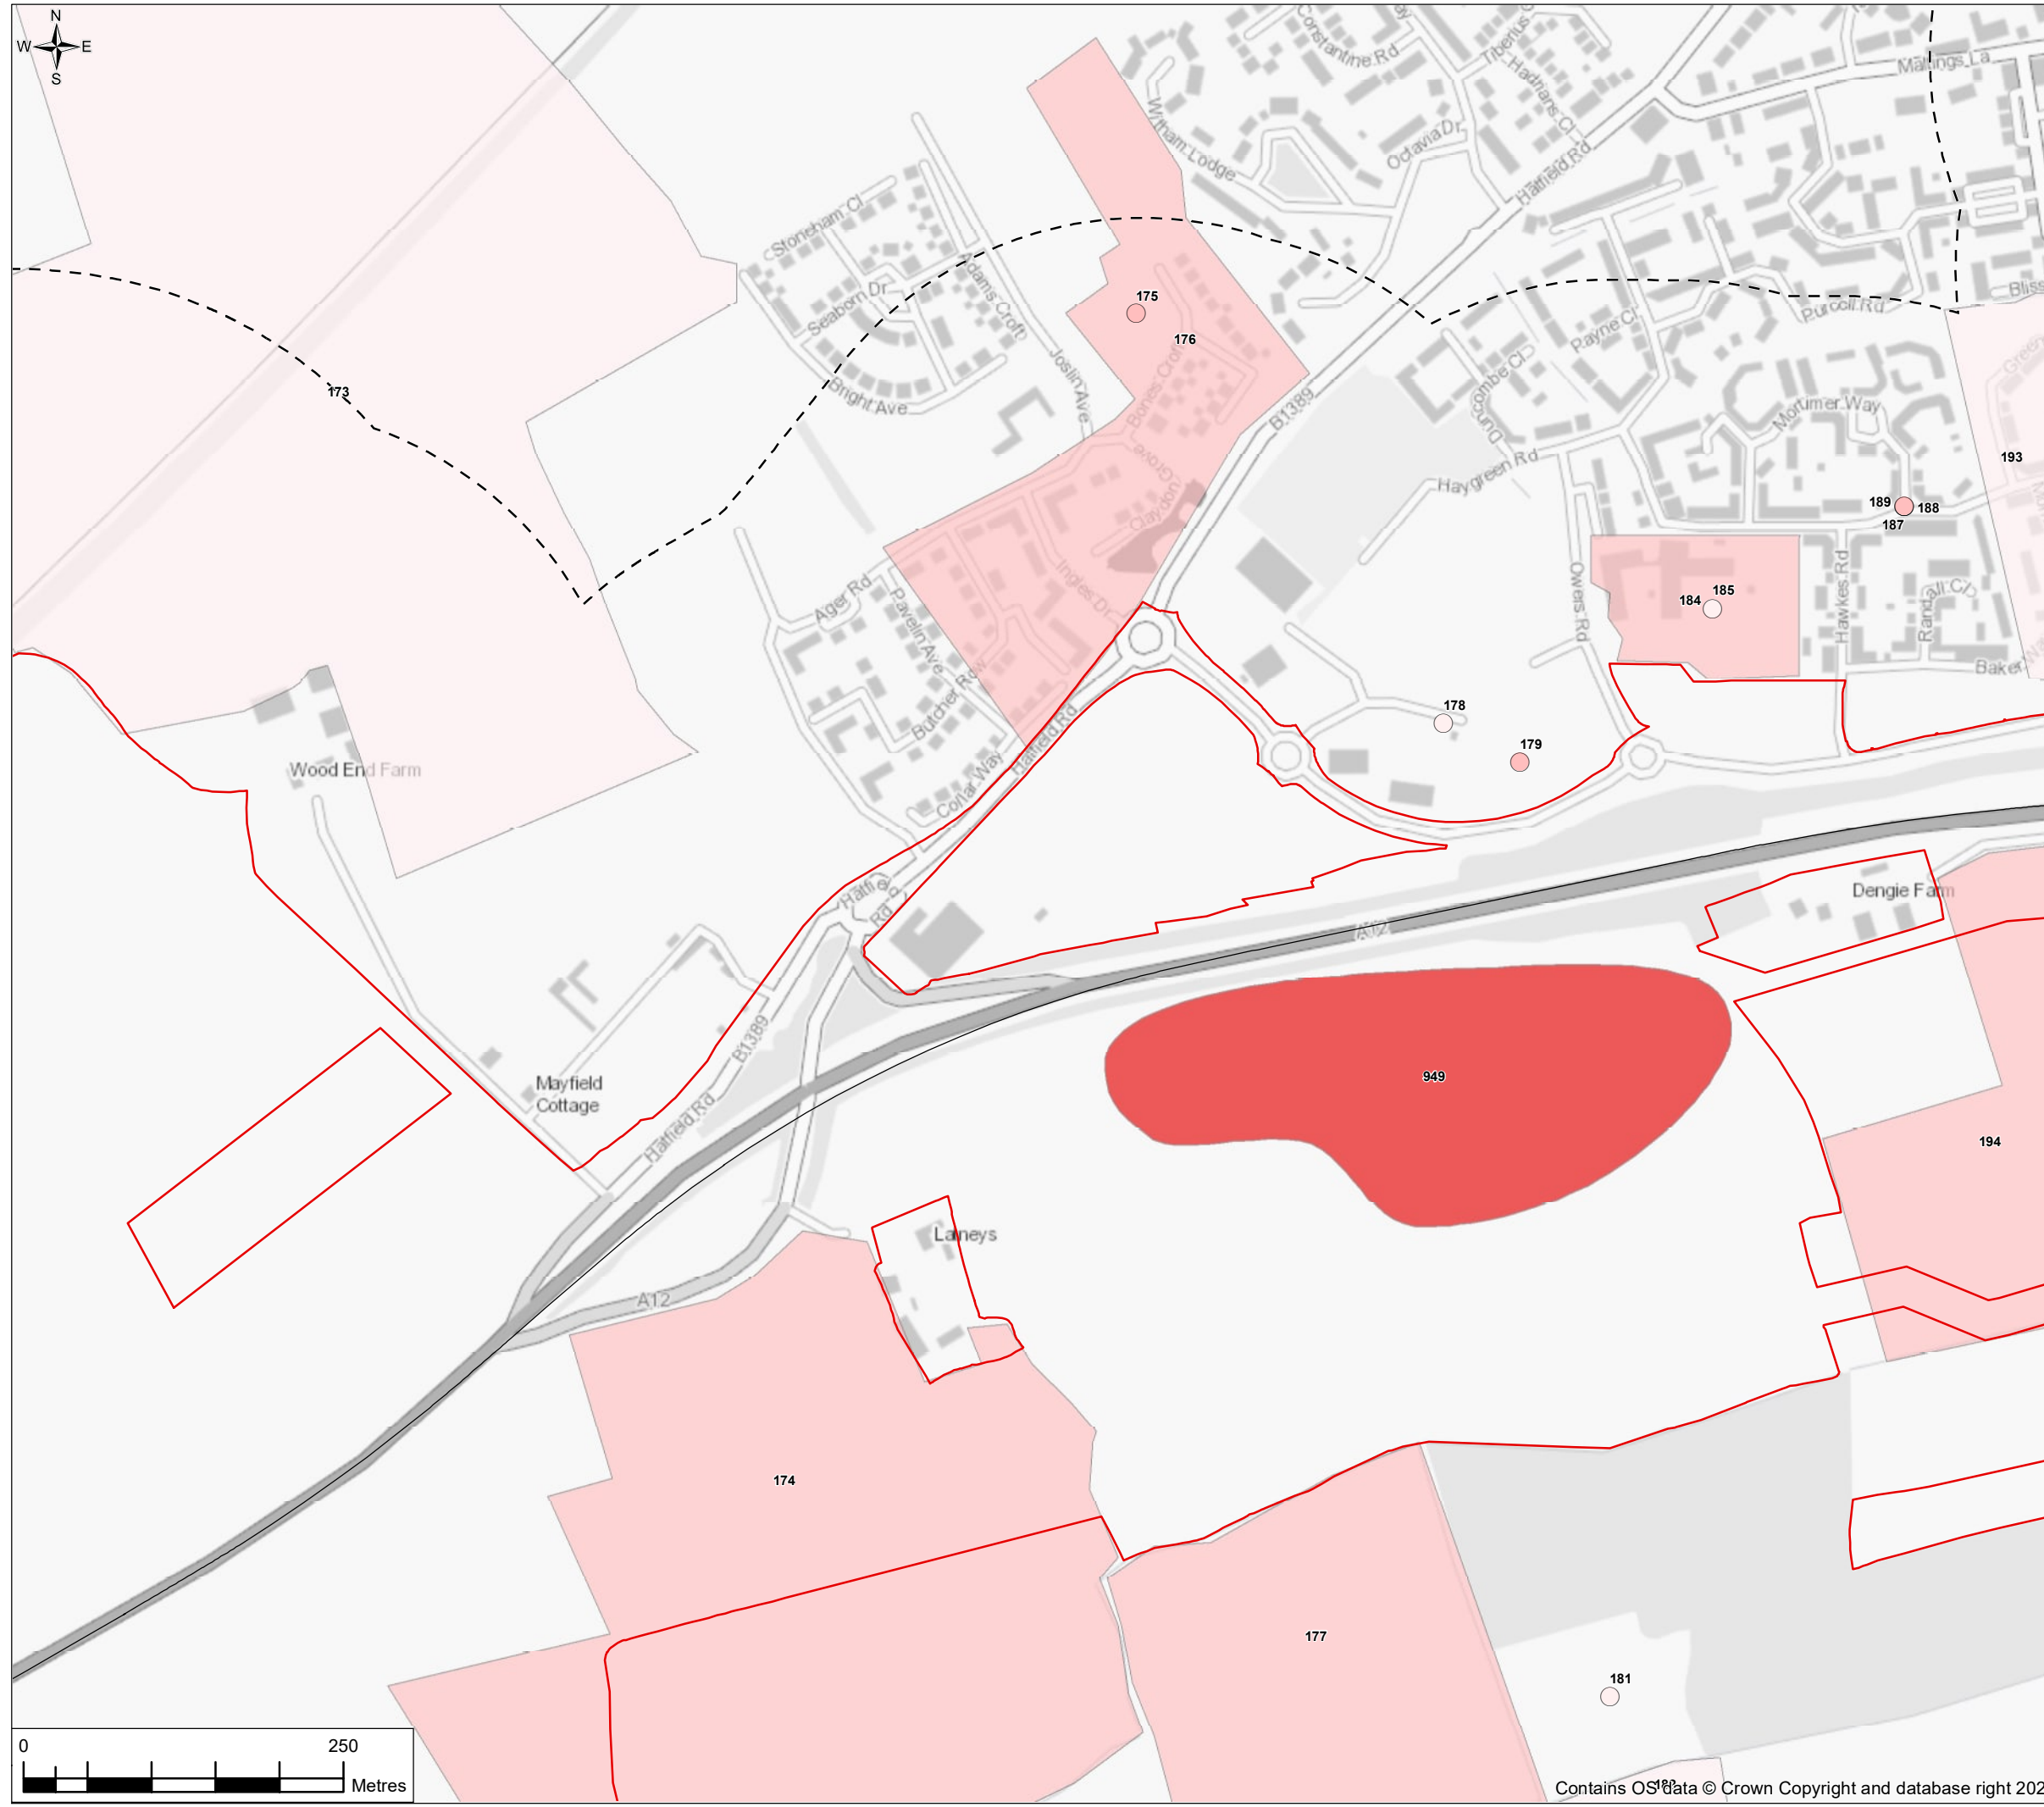

- Legend**
- Order Limits
 - Proposed scheme centreline
 - Heritage 300m Study Area
 - Heritage 1,000m Study Area
 - High Value Archaeological Remains
 - Medium Value Archaeological Remains
 - Low Value Archaeological Remains
 - Negligible Value Archaeological Remains
 - Scheduled Monument

Please refer to Chapter 7: Cultural heritage, of the Environmental Statement [TR010060/APP/6.1] for more information about numbered items, see also ES Chapter Figure 7.1

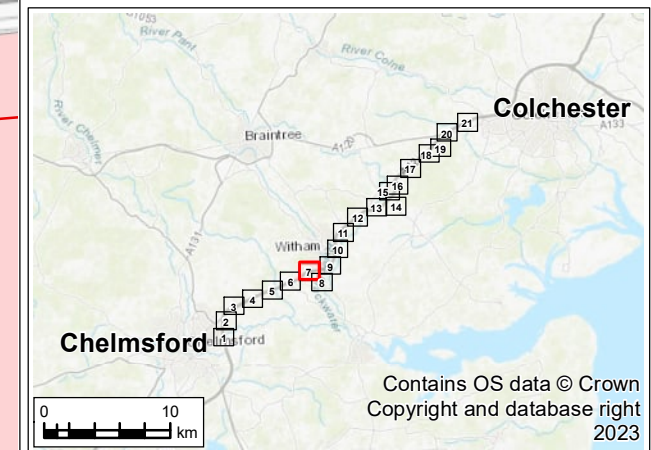

P02	07/12/23	Revision of version control	AD	RM	RM	CF
P01	06/04/23	For DCO application	AD	RM	RM	CF
Rev.	Rev. Date	Purpose of revision	Drawn	Check'd	Rev'd	Appr'd

Development Consent Order Drawing Number: TR010060/APP/6.2
 APFP Regulation: Regulation 5(2)(m)



Project
 REGIONAL DELIVERY PARTNERSHIP
 A12 CHELMSFORD TO A120 WIDENING SCHEME

Drawing Title
 ENVIRONMENTAL STATEMENT
 CULTURAL HERITAGE
 ARCHAEOLOGICAL REMAINS
 SHEET 7 OF 21


Drawing Status
 S4 – SUITABLE FOR STAGE APPROVAL

Scale @ A3	1:5000	DO NOT SCALE
Jacobs No.	B36601D1	
Client No.	HE551497	Rev P02

Drawing Number
 HE551497-JAC-EHR-SCHW-SK-GI-0016




FIGURE 7.1

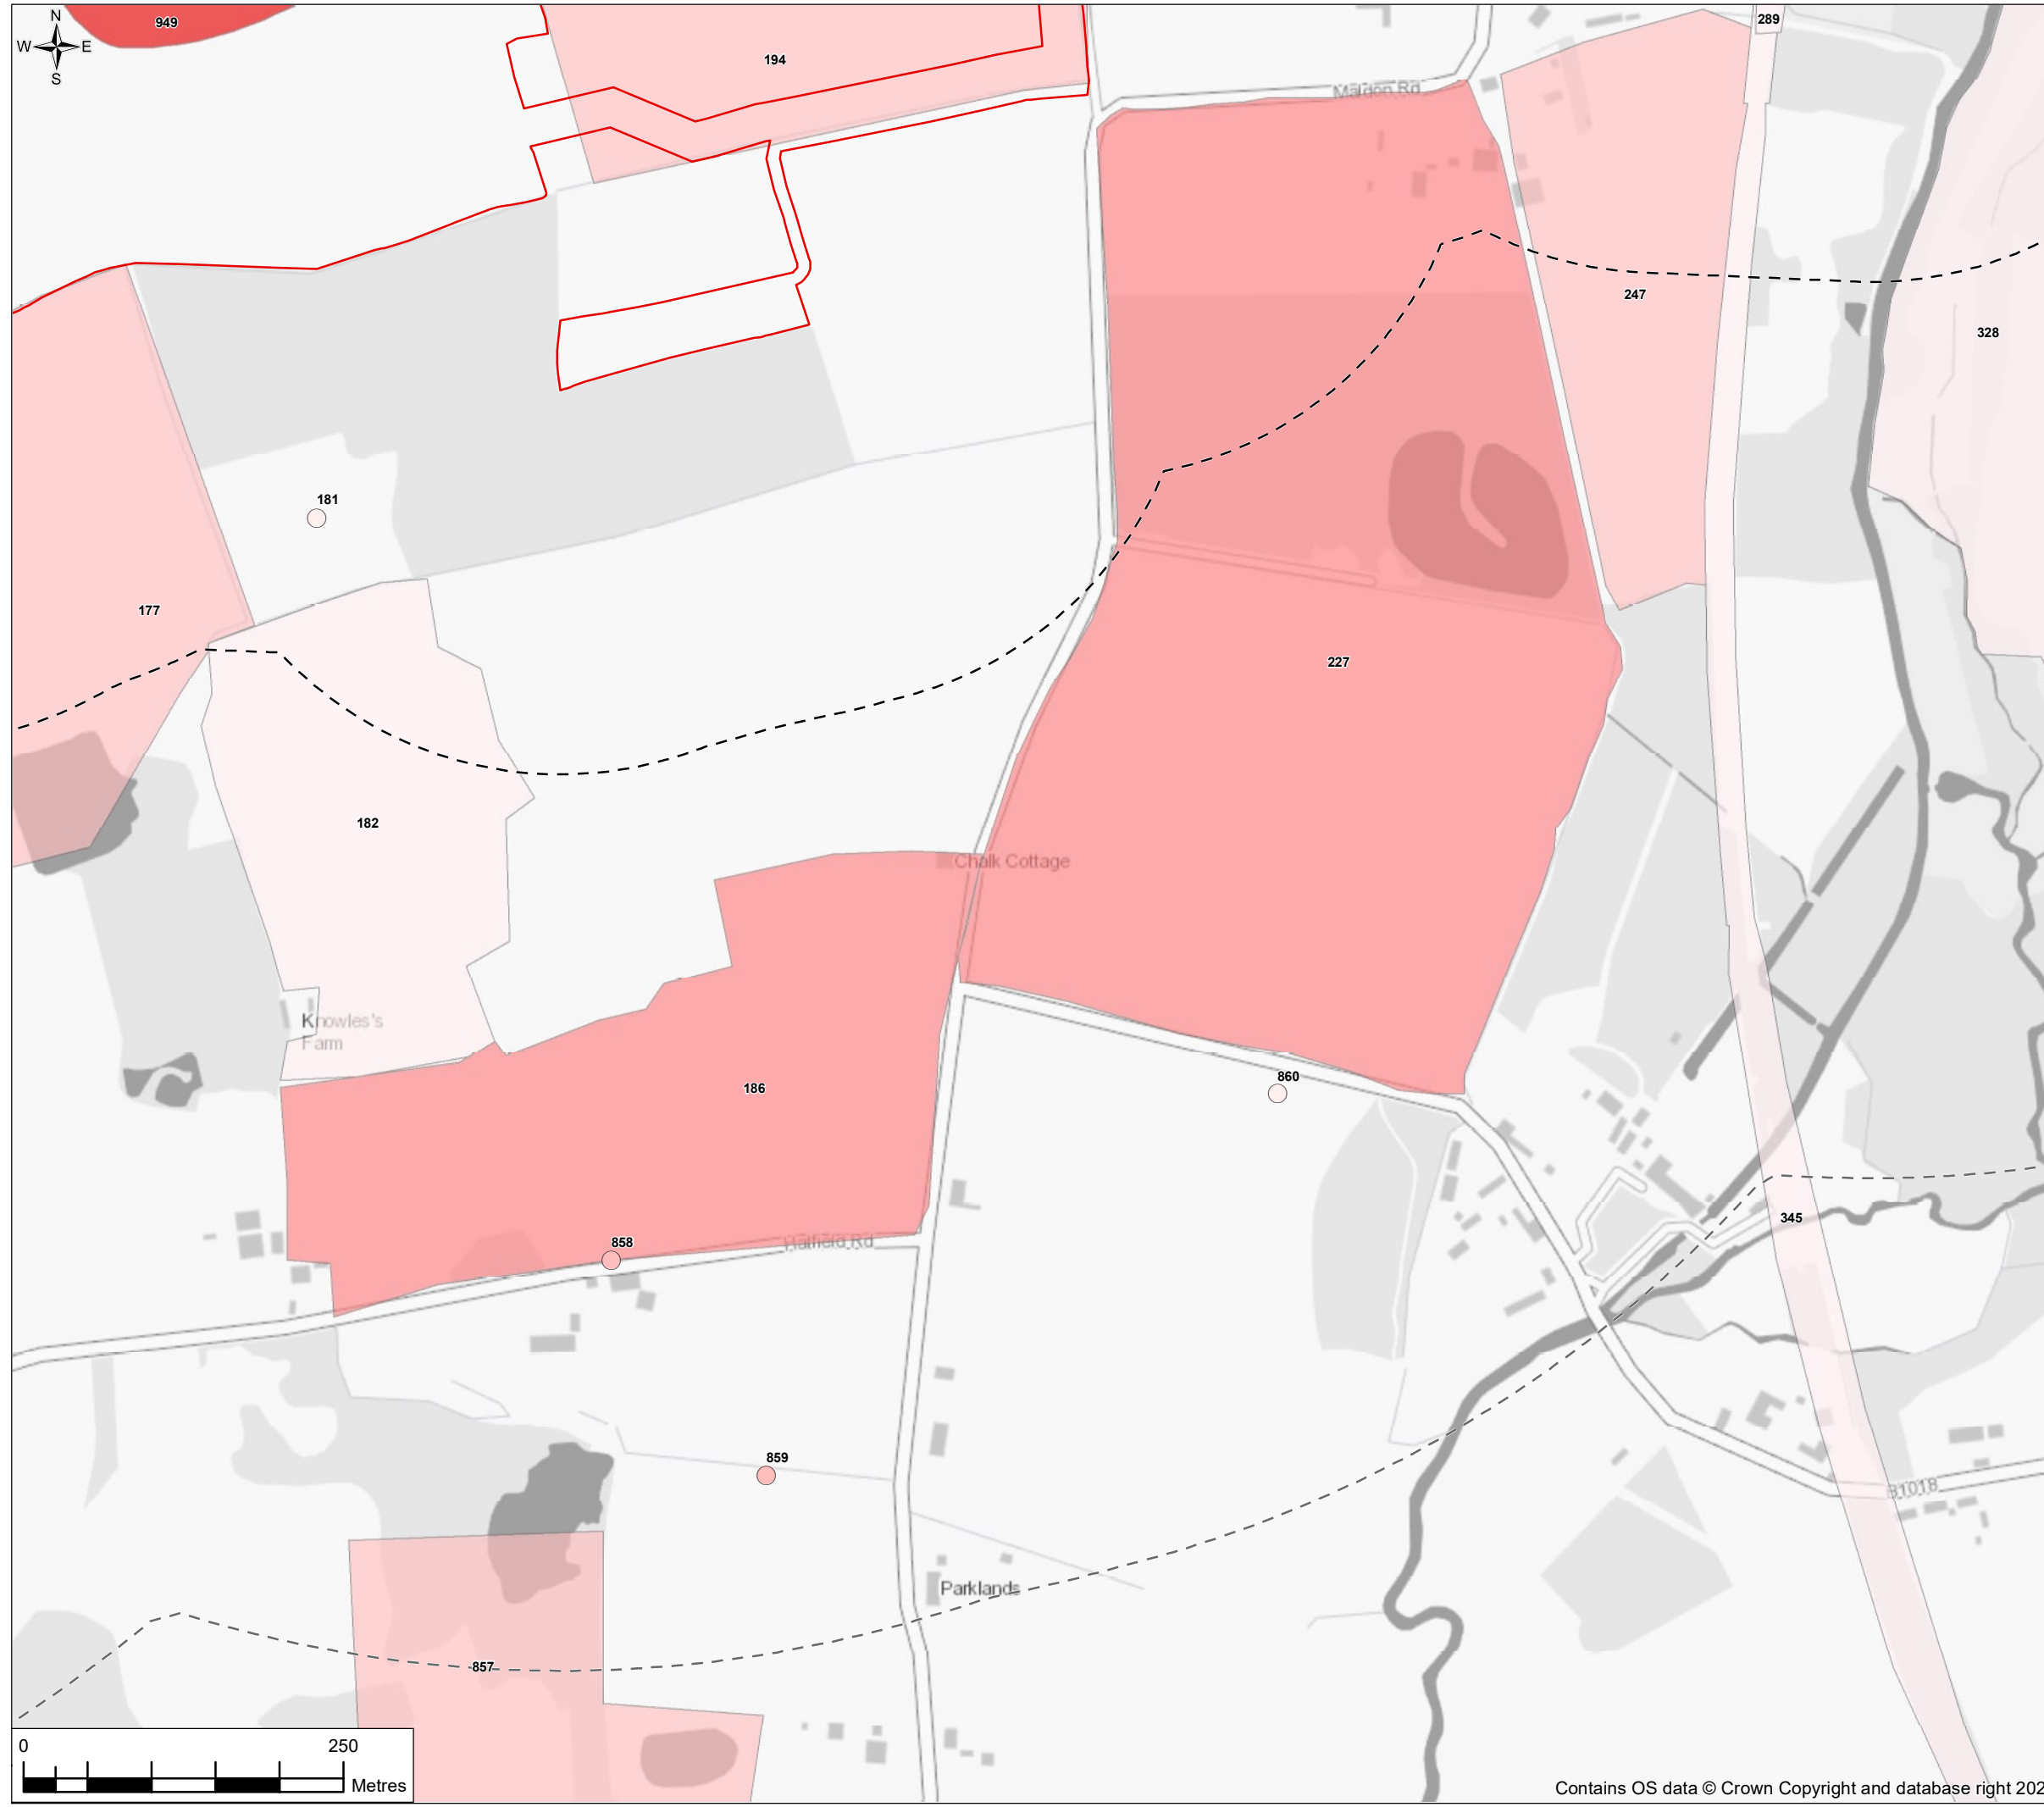

- Legend**
- Order Limits
 - Proposed scheme centreline
 - Heritage 300m Study Area
 - Heritage 1,000m Study Area
 - High Value Archaeological Remains
 - Medium Value Archaeological Remains
 - Low Value Archaeological Remains
 - Negligible Value Archaeological Remains
 - Scheduled Monument

Please refer to Chapter 7: Cultural heritage, of the Environmental Statement [TR010060/APP/6.1] for more information about numbered items, see also ES Chapter Figure 7.1

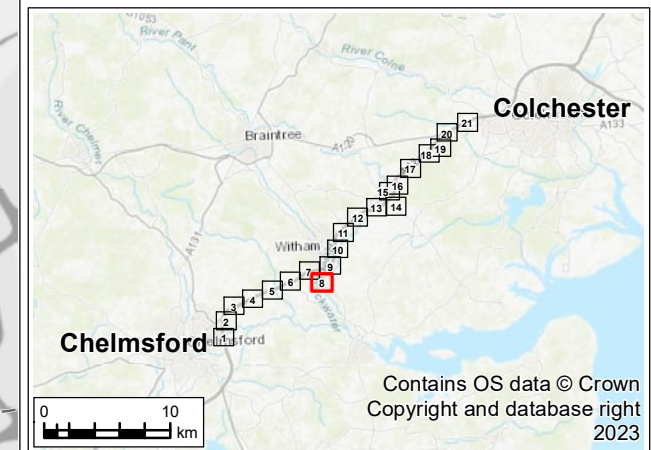

P02	07/12/23	Revision of version control	AD	RM	RM	CF
P01	06/04/23	For DCO application	AD	RM	RM	CF
Rev.	Rev. Date	Purpose of revision	Drawn	Check'd	Rev'd	Appr'd

Development Consent Order Drawing Number: TR010060/APP/6.2
 APFP Regulation: Regulation 5(2)(m)



Project
 REGIONAL DELIVERY PARTNERSHIP
 A12 CHELMSFORD TO A120 WIDENING SCHEME

Drawing Title
 ENVIRONMENTAL STATEMENT
 CULTURAL HERITAGE
 ARCHAEOLOGICAL REMAINS
 SHEET 8 OF 21

Drawing Status
 S4 – SUITABLE FOR STAGE APPROVAL


Scale @ A3	1:5000	DO NOT SCALE
Jacobs No.	B36601D1	
Client No.	HE551497	Rev P02

Drawing Number
 HE551497-JAC-EHR-SCHW-SK-GI-0017

© Copyright 2022 Jacobs U.K. Limited. The concepts and information contained in this document are the property of Jacobs. Use or copying of this document in whole or in part without the written permission of Jacobs constitutes an infringement of copyright. Limitation: This drawing has been prepared on behalf of, and for the exclusive use of Jacobs' Client, and is subject to, and issued in accordance with, the provisions of the contract between Jacobs and the Client. Jacobs accepts no liability or responsibility whatsoever for, or in respect of, any use of, or reliance upon, this drawing by any third party.




FIGURE 7.1

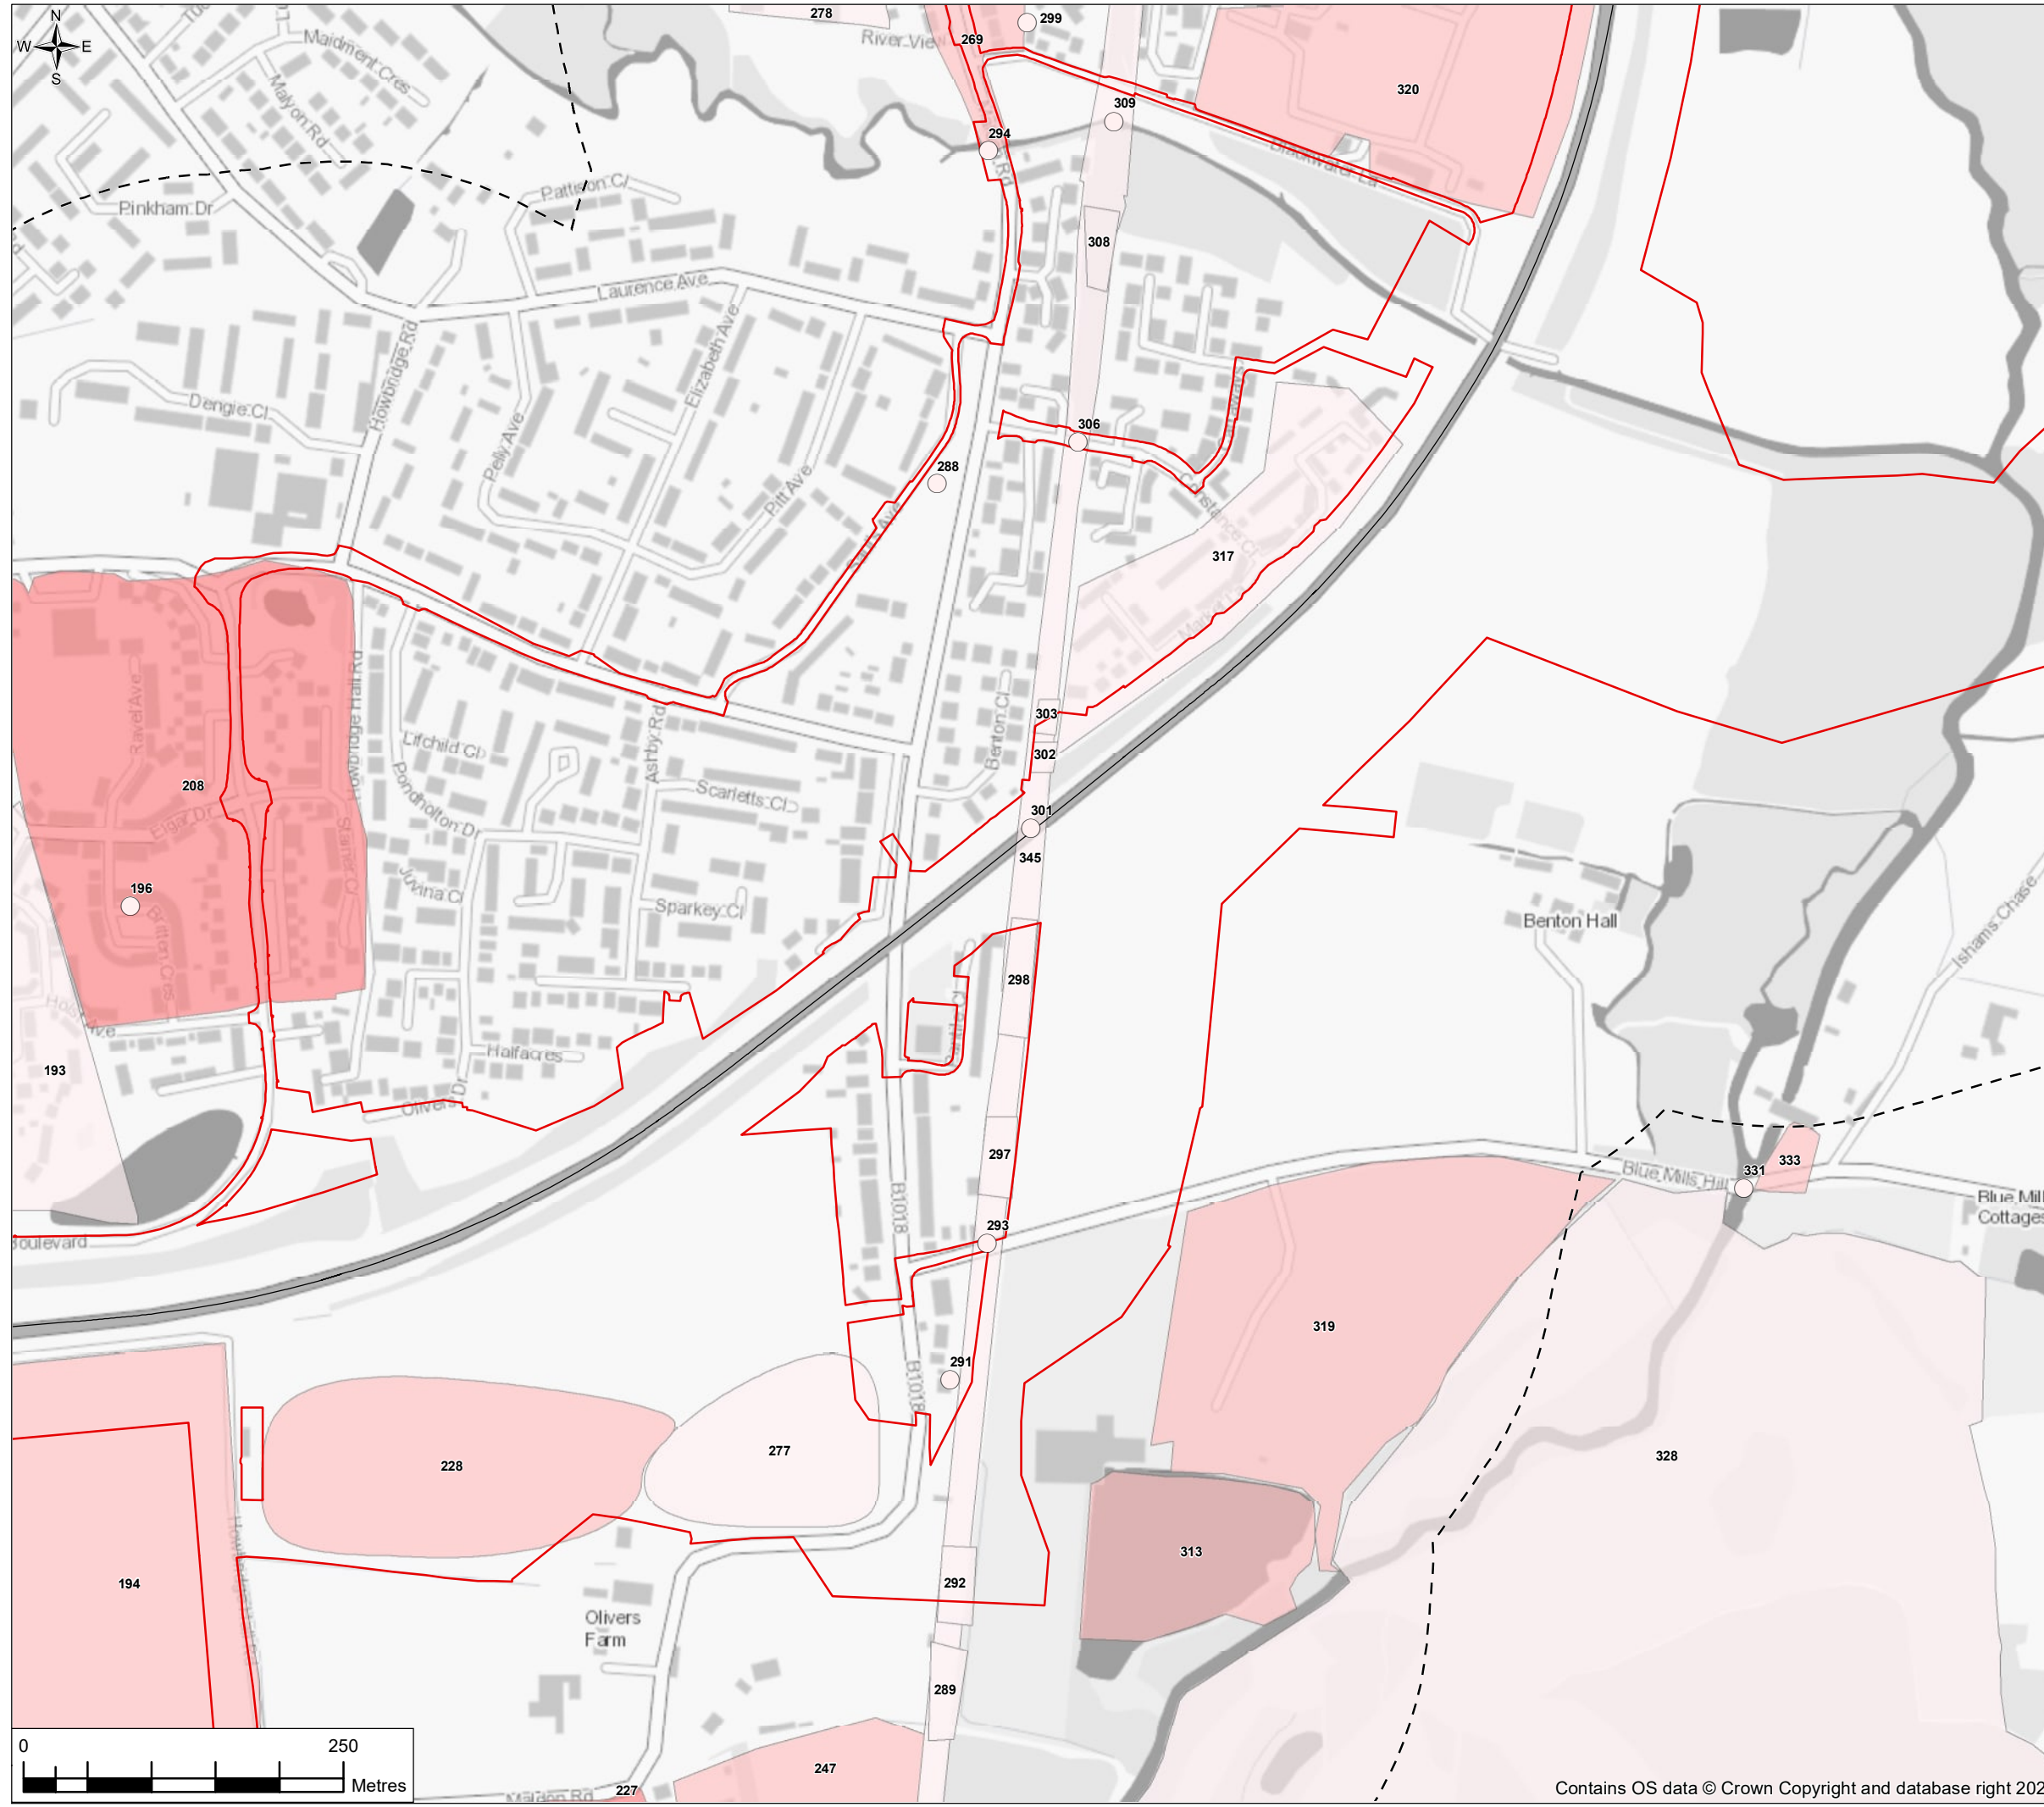

- Legend**
- Order Limits
 - Proposed scheme centreline
 - Heritage 300m Study Area
 - Heritage 1,000m Study Area
 - High Value Archaeological Remains
 - Medium Value Archaeological Remains
 - Low Value Archaeological Remains
 - Negligible Value Archaeological Remains
 - Scheduled Monument

Please refer to Chapter 7: Cultural heritage, of the Environmental Statement [TR010060/APP/6.1] for more information about numbered items, see also ES Chapter Figure 7.1

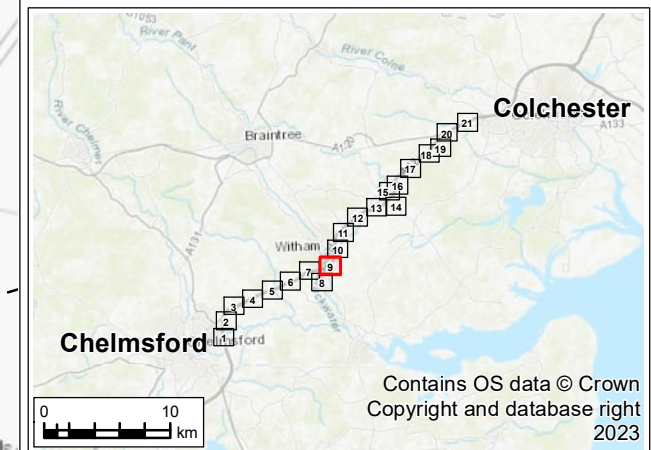

P02	07/12/23	Revision of version control	AD	RM	RM	CF
P01	06/04/23	For DCO application	AD	RM	RM	CF
Rev.	Rev. Date	Purpose of revision	Drawn	Check'd	Rev'd	Appr'd

Development Consent Order Drawing Number: TR010060/APP/6.2
 APFP Regulation: Regulation 5(2)(m)



Project
 REGIONAL DELIVERY PARTNERSHIP
 A12 CHELMSFORD TO A120 WIDENING SCHEME

Drawing Title
 ENVIRONMENTAL STATEMENT
 CULTURAL HERITAGE
 ARCHAEOLOGICAL REMAINS
 SHEET 9 OF 21

Drawing Status
 S4 – SUITABLE FOR STAGE APPROVAL

Scale @ A3	1:5000	DO NOT SCALE
Jacobs No.	B36601D1	Rev P02
Client No.	HE551497	


Drawing Number
 HE551497-JAC-EHR-SCHW-SK-GI-0018

© Copyright 2022 Jacobs U.K. Limited. The concepts and information contained in this document are the property of Jacobs. Use or copying of this document in whole or in part without the written permission of Jacobs constitutes an infringement of copyright. Limitation: This drawing has been prepared on behalf of, and for the exclusive use of Jacobs' Client, and is subject to, and issued in accordance with, the provisions of the contract between Jacobs and the Client. Jacobs accepts no liability or responsibility whatsoever for, or in respect of, any use of, or reliance upon, this drawing by any third party.

FIGURE 7.1

- Legend**
- Order Limits
 - Proposed scheme centreline
 - Heritage 300m Study Area
 - Heritage 1,000m Study Area
 - High Value Archaeological Remains
 - Medium Value Archaeological Remains
 - Low Value Archaeological Remains
 - Negligible Value Archaeological Remains
 - Scheduled Monument

Please refer to Chapter 7: Cultural heritage, of the Environmental Statement [TR010060/APP/6.1] for more information about numbered items, see also ES Chapter Figure 7.1

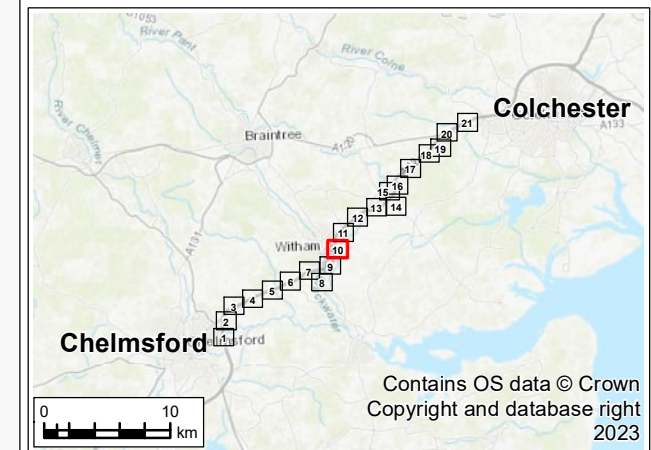

P02	07/12/23	Revision of version control	AD	RM	RM	CF
P01	06/04/23	For DCO application	AD	RM	RM	CF
Rev.	Rev. Date	Purpose of revision	Drawn	Check'd	Rev'd	Appr'd

Development Consent Order Drawing Number: TR010060/APP/6.2
 APFP Regulation: Regulation 5(2)(m)



Project
 REGIONAL DELIVERY PARTNERSHIP
 A12 CHELMSFORD TO A120 WIDENING SCHEME

Drawing Title
 ENVIRONMENTAL STATEMENT
 CULTURAL HERITAGE
 ARCHAEOLOGICAL REMAINS
 SHEET 10 OF 21

Drawing Status
 S4 – SUITABLE FOR STAGE APPROVAL

Scale @ A3	1:5000	DO NOT SCALE
Jacobs No.	B36601D1	
Client No.	HE551497	Rev P02

Drawing Number
 HE551497-JAC-EHR-SCHW-SK-GI-0019

© Copyright 2022 Jacobs U.K. Limited. The concepts and information contained in this document are the property of Jacobs. Use or copying of this document in whole or in part without the written permission of Jacobs constitutes an infringement of copyright. Limitation: This drawing has been prepared on behalf of, and for the exclusive use of Jacobs' Client, and is subject to, and issued in accordance with, the provisions of the contract between Jacobs and the Client. Jacobs accepts no liability or responsibility whatsoever for, or in respect of, any use of, or reliance upon, this drawing by any third party.


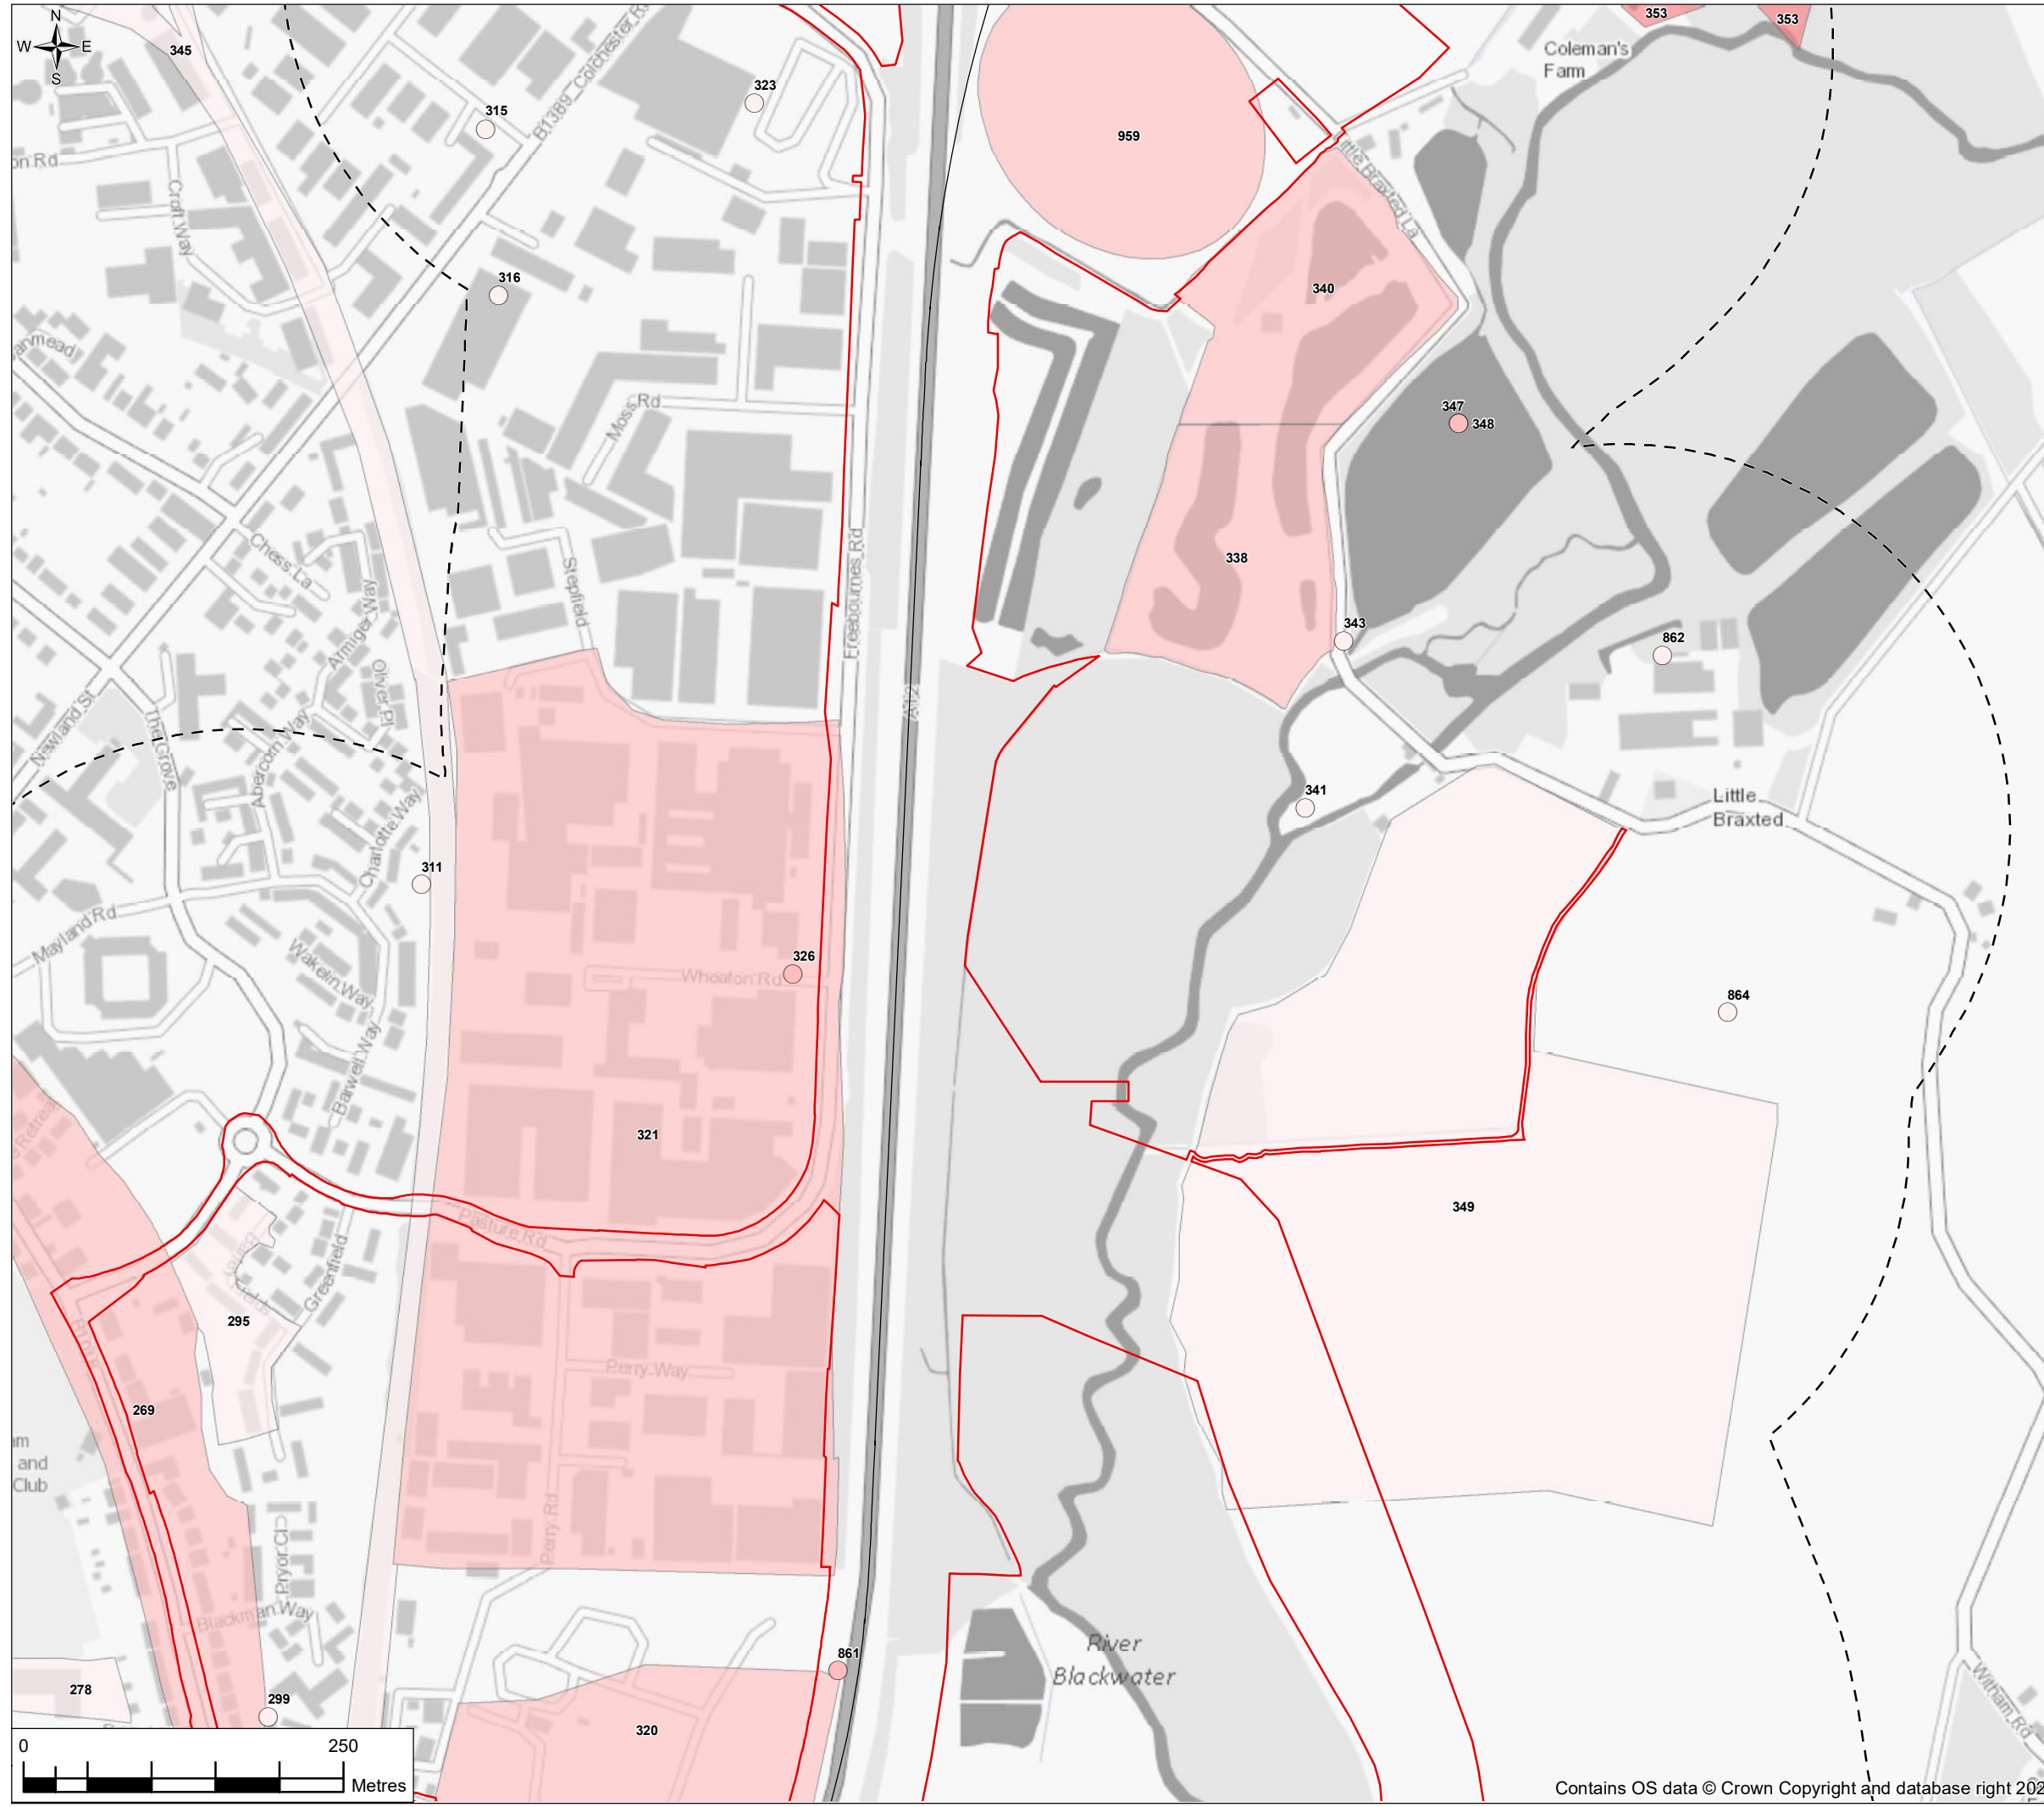



FIGURE 7.1

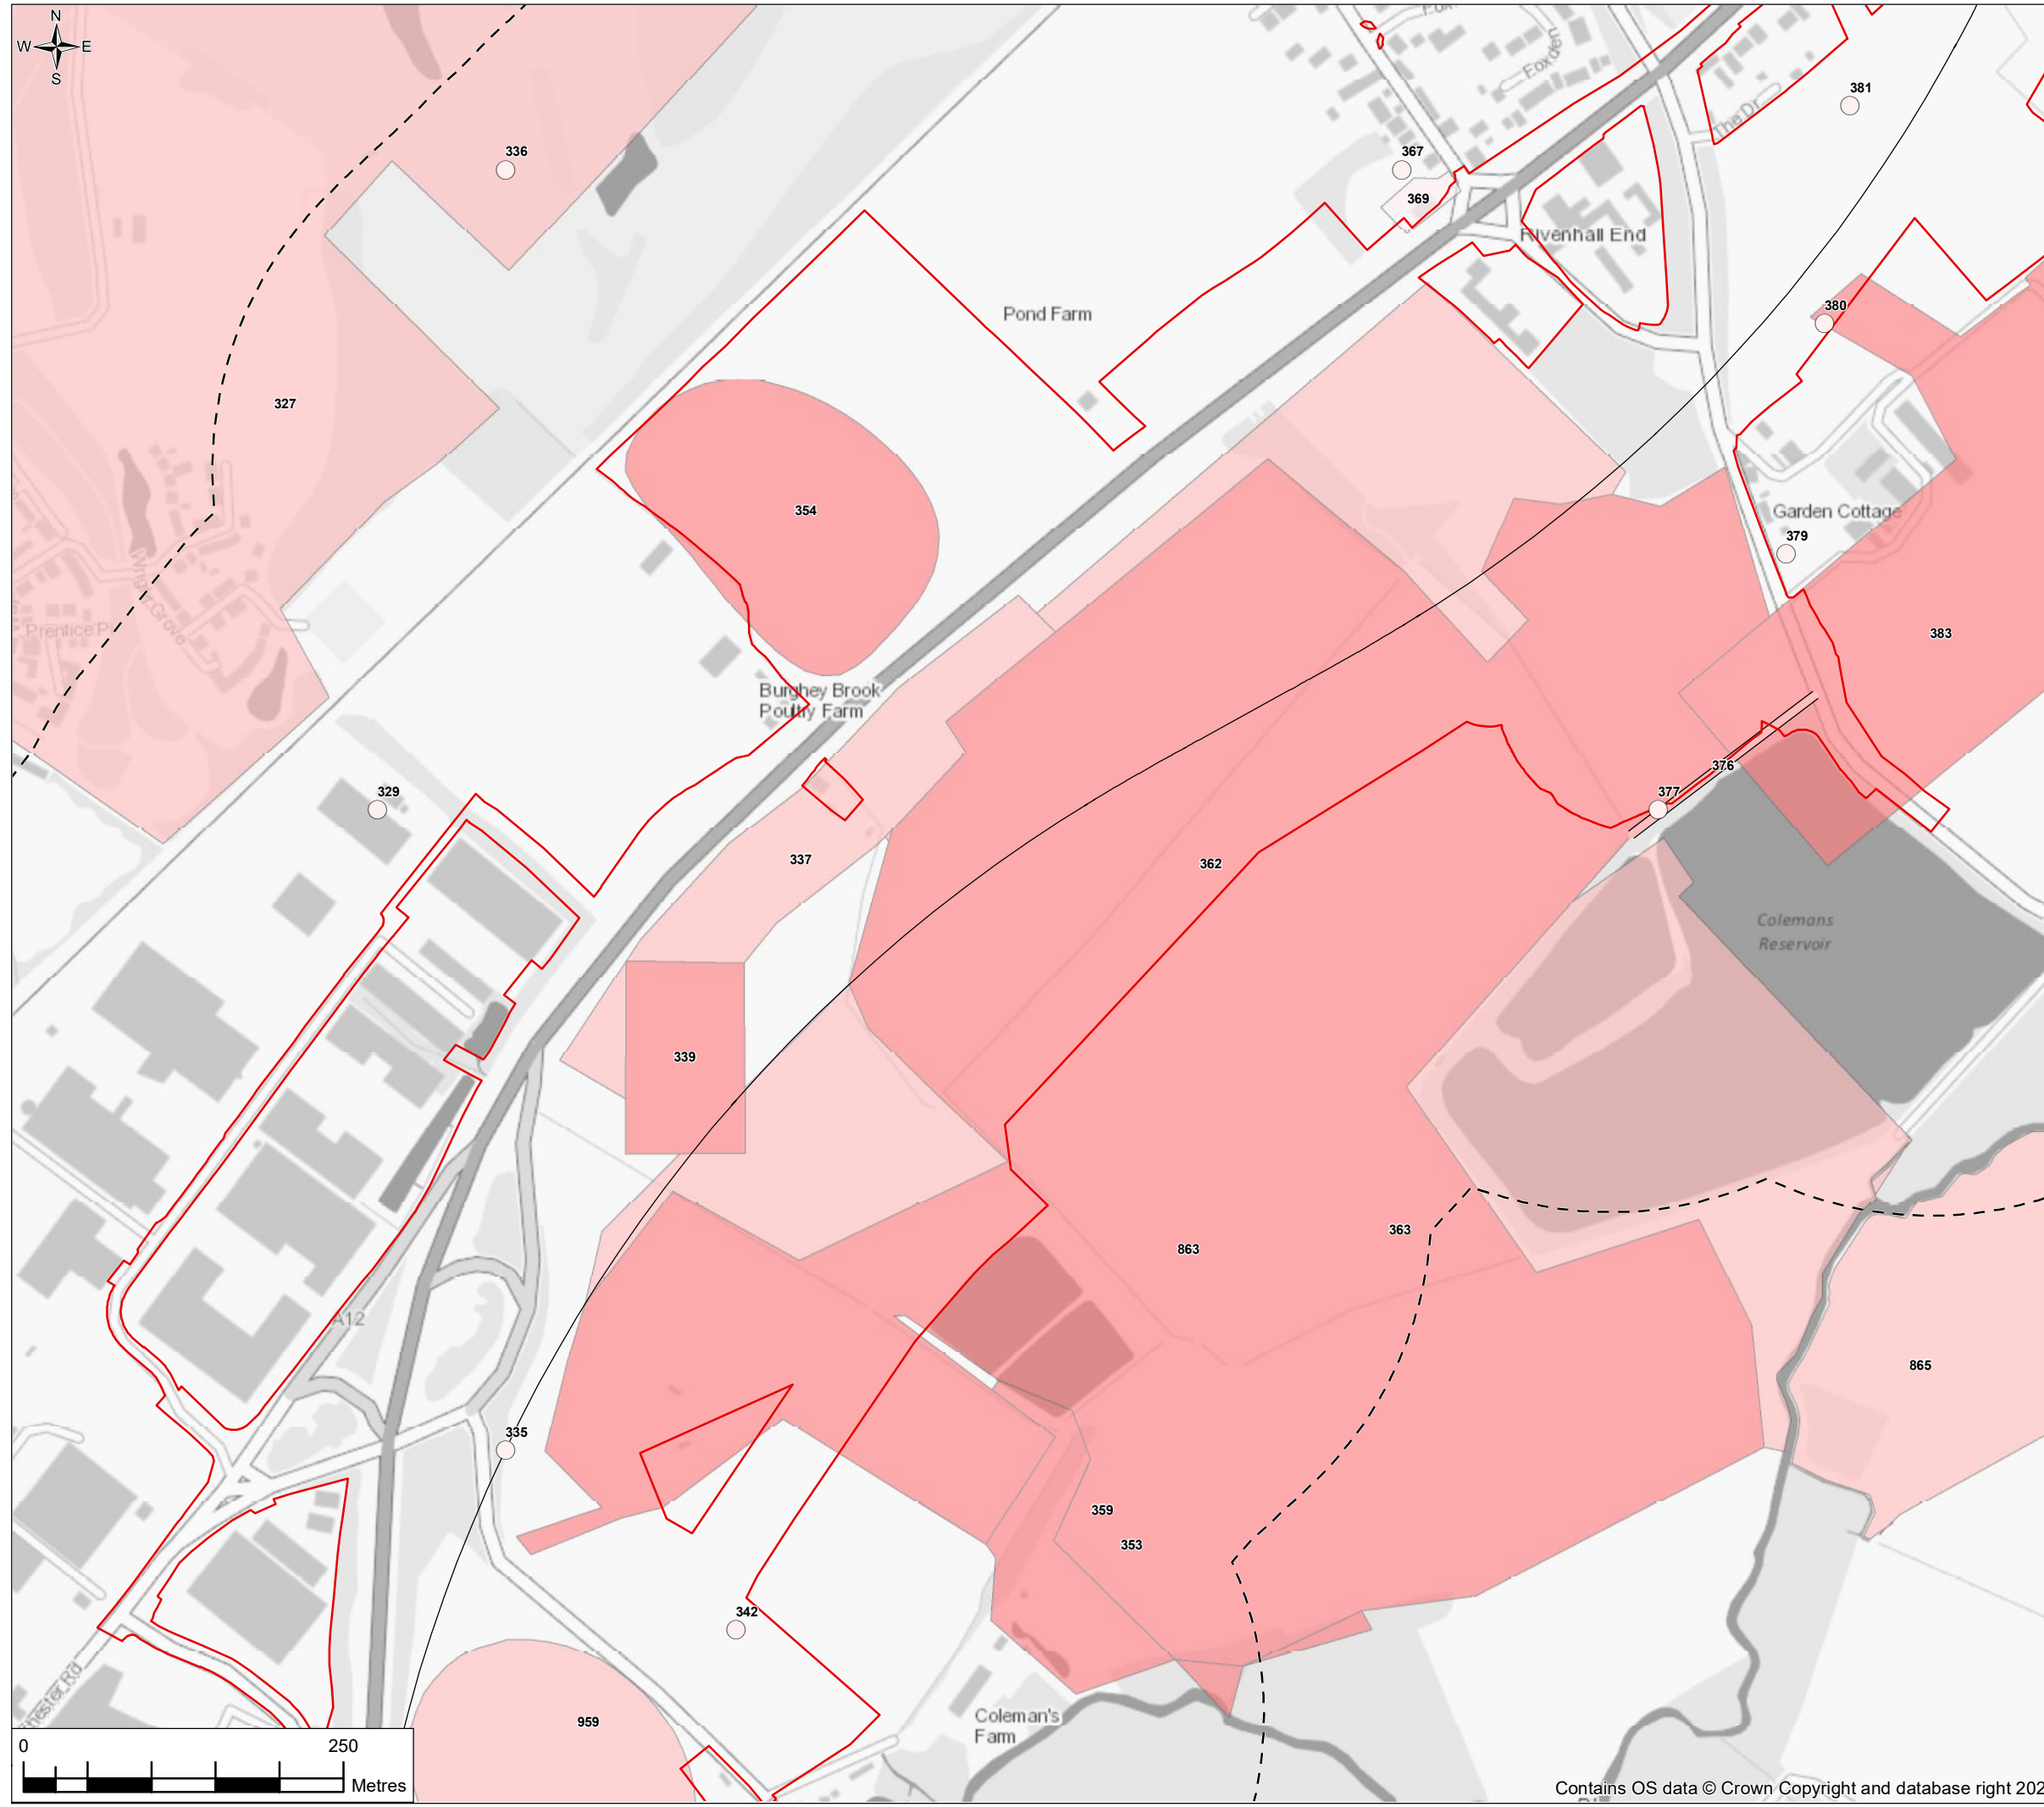

Legend

- Order Limits
- Proposed scheme centreline
- Heritage 300m Study Area
- Heritage 1,000m Study Area
- High Value Archaeological Remains
- Medium Value Archaeological Remains
- Low Value Archaeological Remains
- Negligible Value Archaeological Remains
- Scheduled Monument

Please refer to Chapter 7: Cultural heritage, of the Environmental Statement [TR010060/APP/6.1] for more information about numbered items, see also ES Chapter Figure 7.1

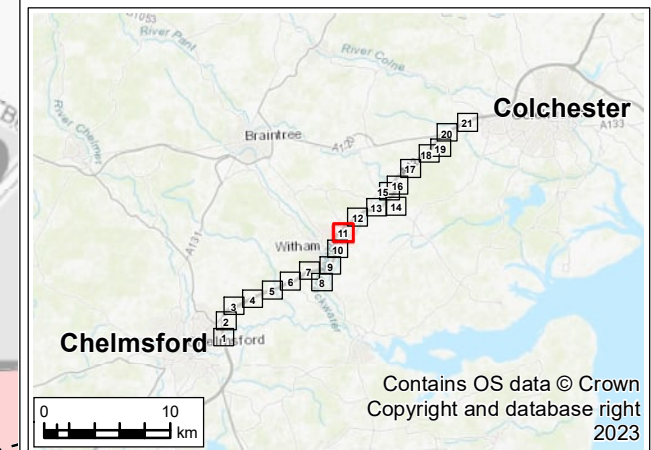

P02	07/12/23	Revision of version control	AD	RM	RM	CF
P01	06/04/23	For DCO application	AD	RM	RM	CF
Rev.	Rev. Date	Purpose of revision	Drawn	Check'd	Rev'd	Appr'd

Development Consent Order Drawing Number: TR010060/APP/6.2 APFP Regulation: Regulation 5(2)(m)

Client

Project
**REGIONAL DELIVERY PARTNERSHIP
 A12 CHELMSFORD TO A120 WIDENING SCHEME**

Drawing Title
**ENVIRONMENTAL STATEMENT
 CULTURAL HERITAGE
 ARCHAEOLOGICAL REMAINS
 SHEET 11 OF 21**

Drawing Status
S4 – SUITABLE FOR STAGE APPROVAL


Scale @ A3	1:5000	DO NOT SCALE
Jacobs No.	B36601D1	
Client No.	HE551497	Rev P02

Drawing Number
HE551497-JAC-EHR-SCHW-SK-GI-0020

© Copyright 2022 Jacobs U.K. Limited. The concepts and information contained in this document are the property of Jacobs. Use or copying of this document in whole or in part without the written permission of Jacobs constitutes an infringement of copyright. Limitation: This drawing has been prepared on behalf of, and for the exclusive use of Jacobs' Client, and is subject to, and issued in accordance with, the provisions of the contract between Jacobs and the Client. Jacobs accepts no liability or responsibility whatsoever for, or in respect of, any use of, or reliance upon, this drawing by any third party.




FIGURE 7.1

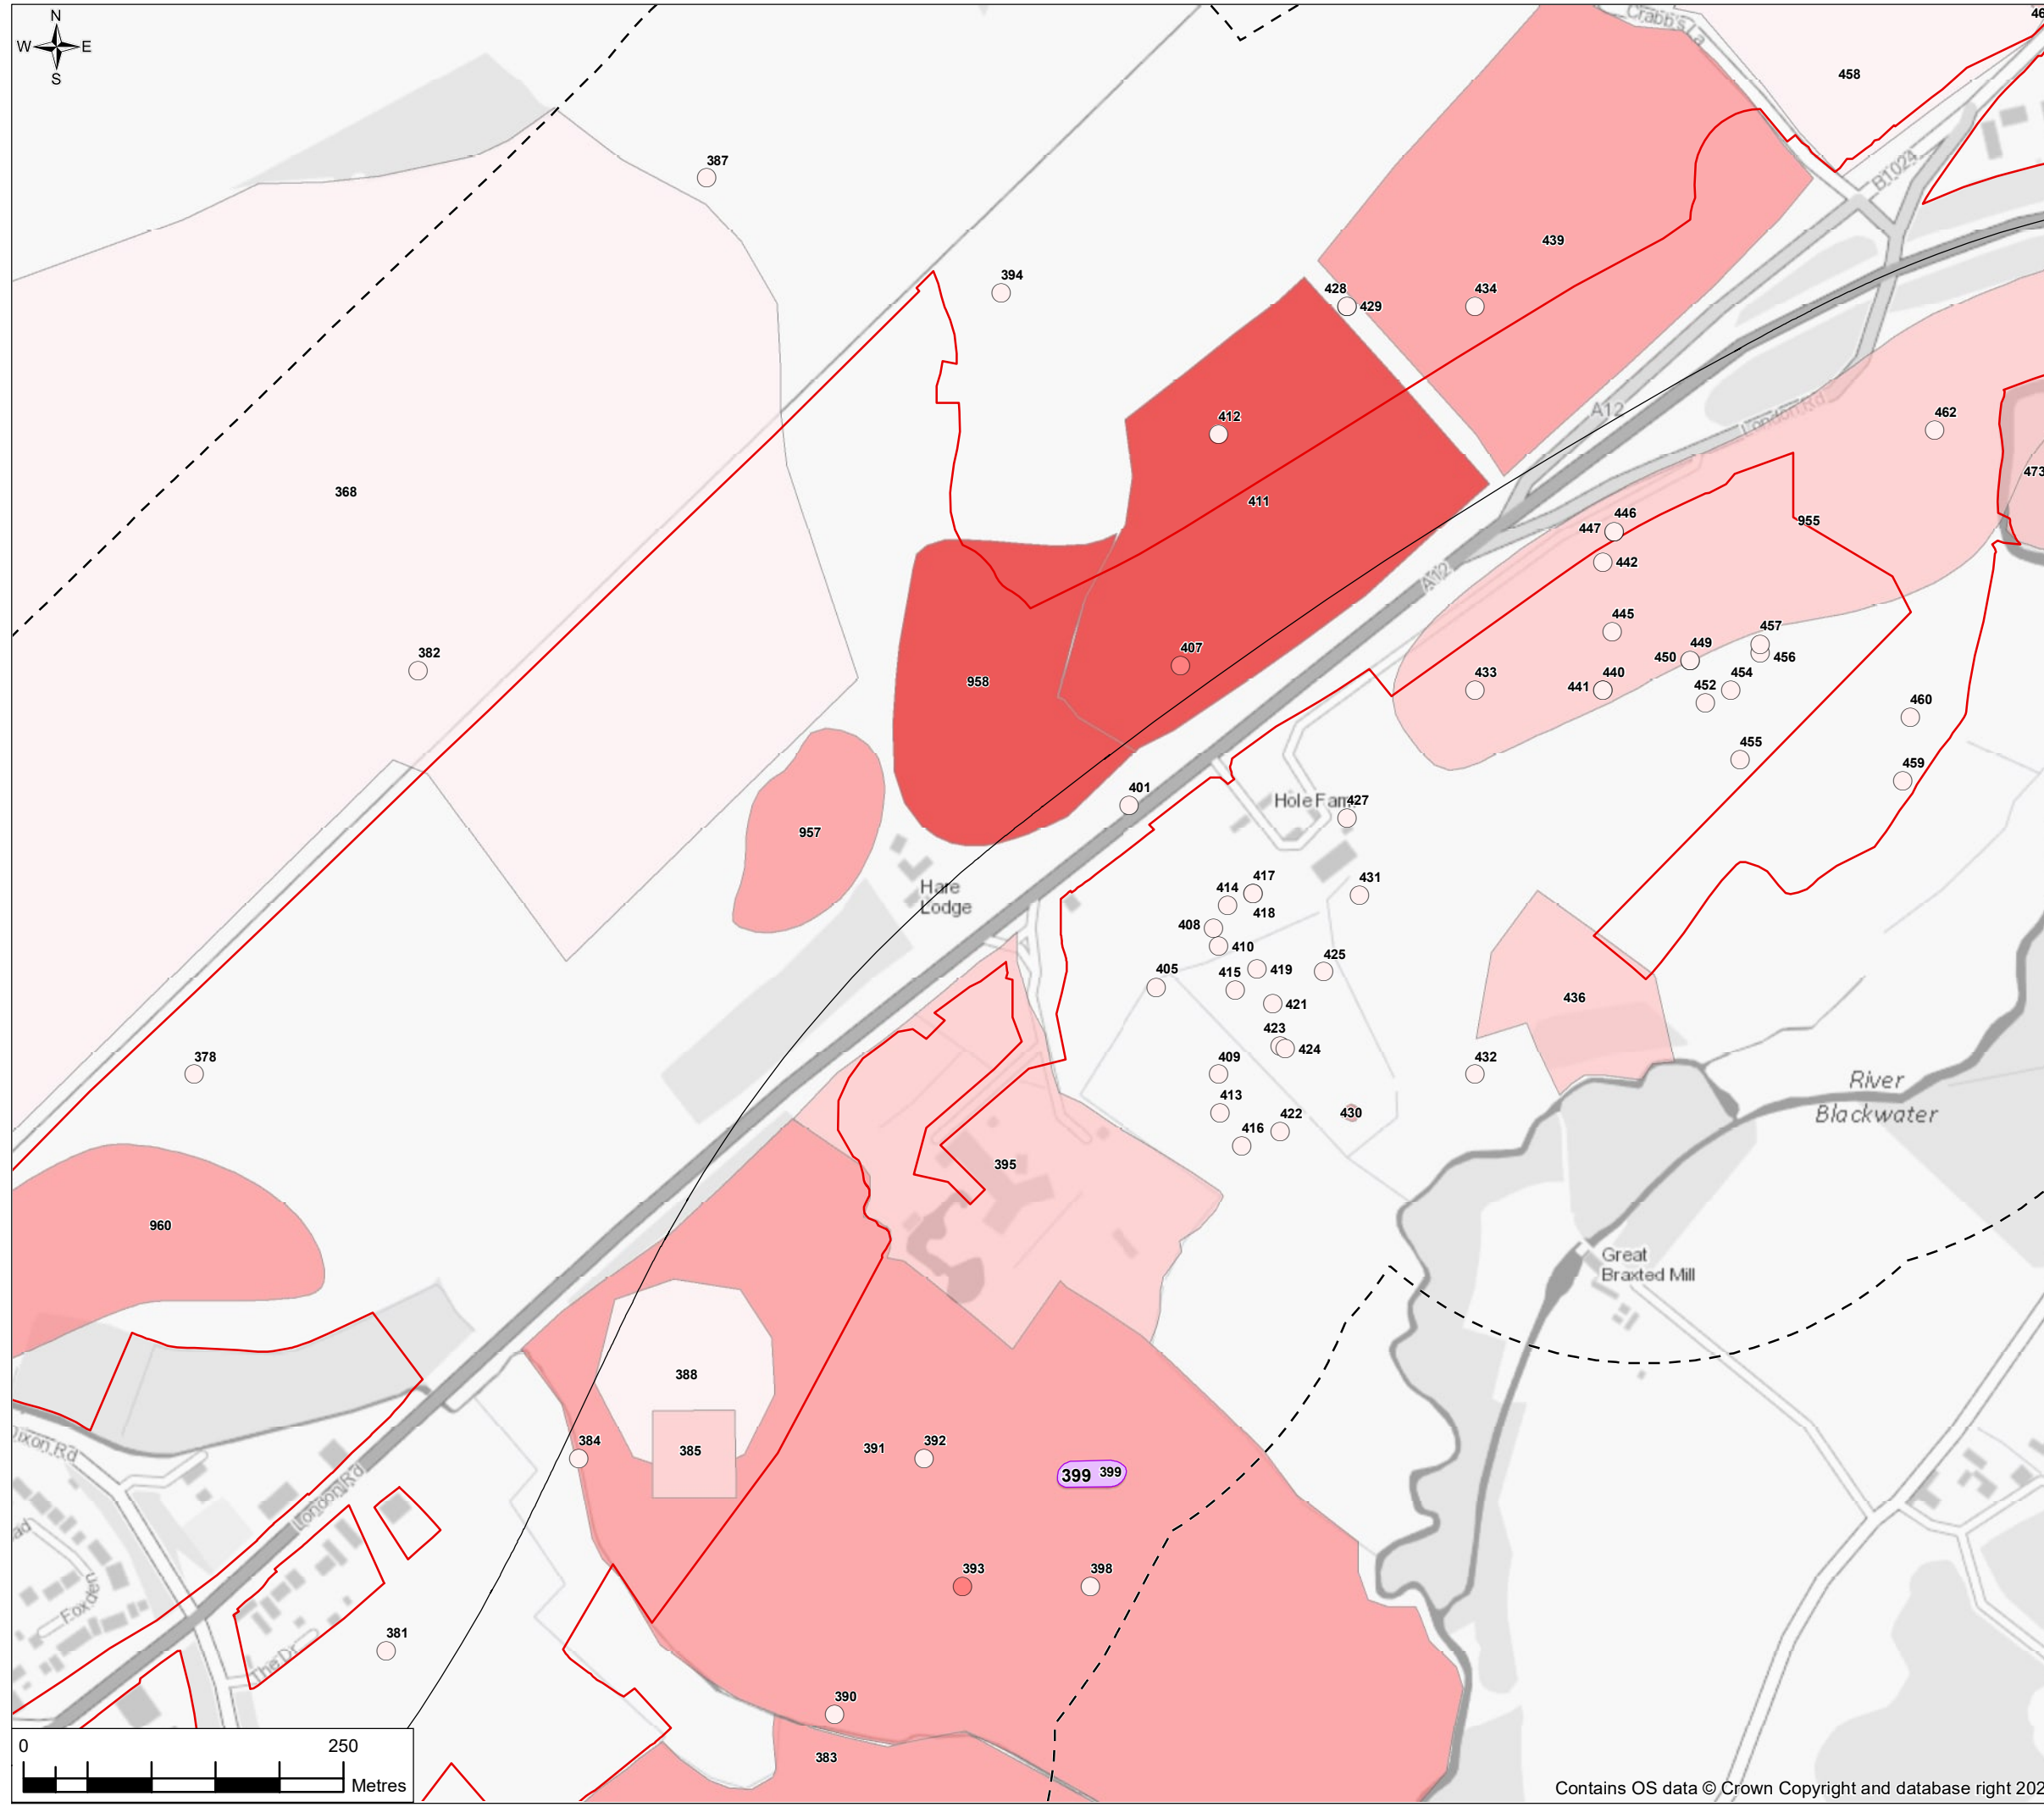

Legend

- Order Limits
- Proposed scheme centreline
- Heritage 300m Study Area
- Heritage 1,000m Study Area
- High Value Archaeological Remains
- Medium Value Archaeological Remains
- Low Value Archaeological Remains
- Negligible Value Archaeological Remains
- Scheduled Monument

Please refer to Chapter 7: Cultural heritage, of the Environmental Statement [TR010060/APP/6.1] for more information about numbered items, see also ES Chapter Figure 7.1

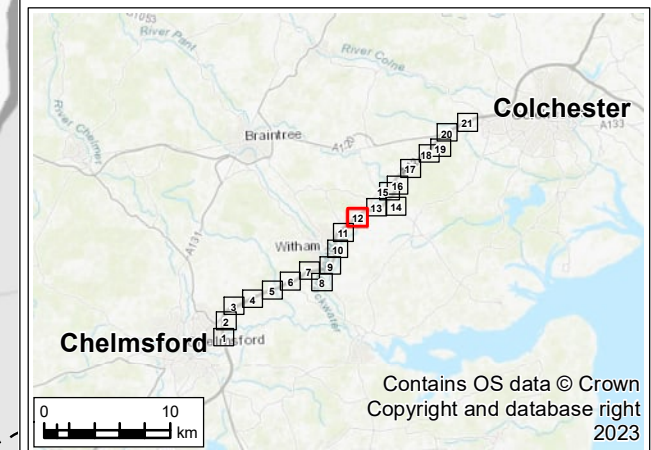

P02	07/12/23	Revision of version control	AD	RM	RM	CF
P01	06/04/23	For DCO application	AD	RM	RM	CF
Rev.	Rev. Date	Purpose of revision	Drawn	Check'd	Rev'd	Appr'd

Development Consent Order Drawing Number: TR010060/APP/6.2
 APFP Regulation: Regulation 5(2)(m)



Project
 REGIONAL DELIVERY PARTNERSHIP
 A12 CHELMSFORD TO A120 WIDENING SCHEME

Drawing Title
 ENVIRONMENTAL STATEMENT
 CULTURAL HERITAGE
 ARCHAEOLOGICAL REMAINS
 SHEET 12 OF 21

Drawing Status
 S4 – SUITABLE FOR STAGE APPROVAL


Scale @ A3	1:5000	DO NOT SCALE
Jacobs No.	B36601D1	
Client No.	HE551497	Rev P02

Drawing Number
 HE551497-JAC-EHR-SCHW-SK-GI-0021

© Copyright 2022 Jacobs U.K. Limited. The concepts and information contained in this document are the property of Jacobs. Use or copying of this document in whole or in part without the written permission of Jacobs constitutes an infringement of copyright. Limitation: This drawing has been prepared on behalf of, and for the exclusive use of Jacobs' Client, and is subject to, and issued in accordance with, the provisions of the contract between Jacobs and the Client. Jacobs accepts no liability or responsibility whatsoever for, or in respect of, any use of, or reliance upon, this drawing by any third party.




FIGURE 7.1

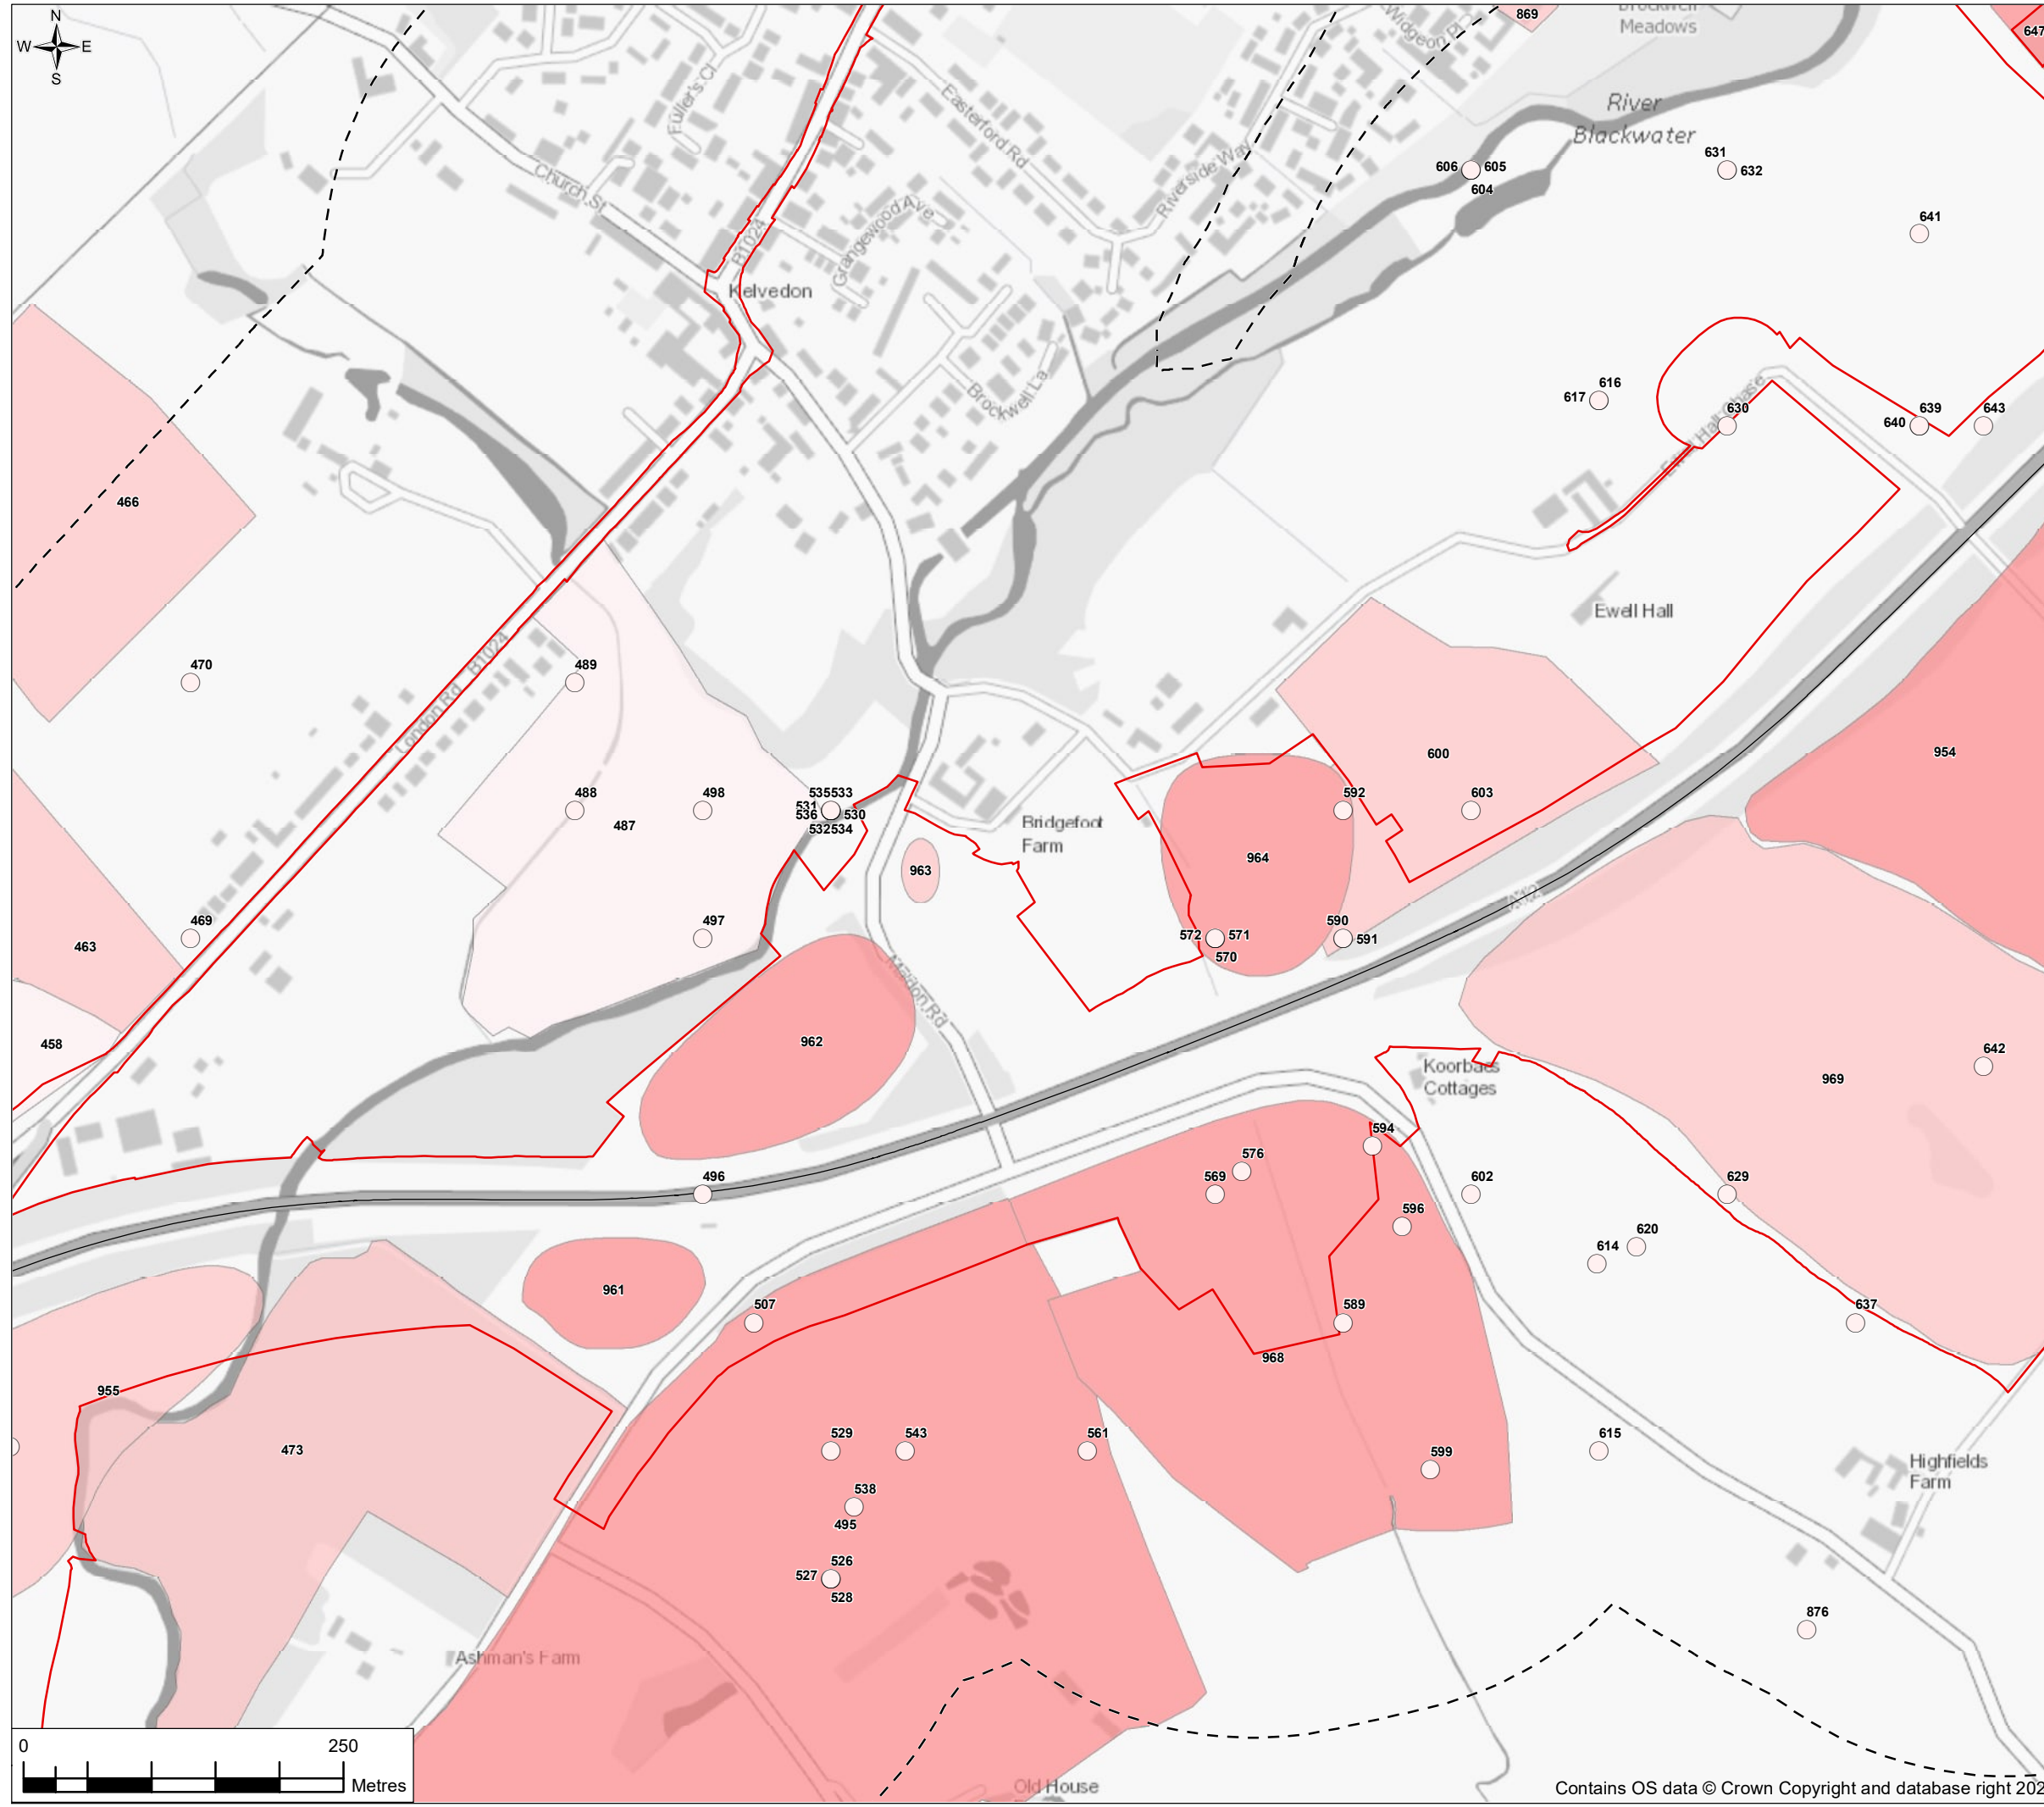

Legend

- Order Limits
- Proposed scheme centreline
- Heritage 300m Study Area
- Heritage 1,000m Study Area
- High Value Archaeological Remains
- Medium Value Archaeological Remains
- Low Value Archaeological Remains
- Negligible Value Archaeological Remains
- Scheduled Monument

Please refer to Chapter 7: Cultural heritage, of the Environmental Statement [TR010060/APP/6.1] for more information about numbered items, see also ES Chapter Figure 7.1

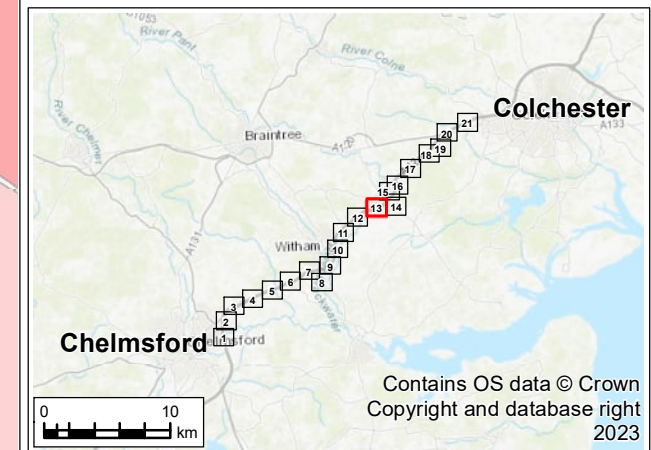

P02	07/12/23	Revision of version control	AD	RM	RM	CF
P01	06/04/23	For DCO application	AD	RM	RM	CF
Rev.	Rev. Date	Purpose of revision	Drawn	Check'd	Rev'd	Appr'd

Development Consent Order Drawing Number: TR010060/APP/6.2 APFP Regulation: Regulation 5(2)(m)



Project
REGIONAL DELIVERY PARTNERSHIP
A12 CHELMSFORD TO A120 WIDENING SCHEME

Drawing Title
ENVIRONMENTAL STATEMENT
CULTURAL HERITAGE
ARCHAEOLOGICAL REMAINS
SHEET 13 OF 21

Drawing Status
S4 – SUITABLE FOR STAGE APPROVAL

Scale @ A3	1:5000	DO NOT SCALE
Jacobs No.	B36601D1	Rev P02
Client No.	HE551497	

Drawing Number
HE551497-JAC-EHR-SCHW-SK-GI-0022


© Copyright 2022 Jacobs U.K. Limited. The concepts and information contained in this document are the property of Jacobs. Use or copying of this document in whole or in part without the written permission of Jacobs constitutes an infringement of copyright. Limitation: This drawing has been prepared on behalf of, and for the exclusive use of Jacobs' Client, and is subject to, and issued in accordance with, the provisions of the contract between Jacobs and the Client. Jacobs accepts no liability or responsibility whatsoever for, or in respect of, any use of, or reliance upon, this drawing by any third party.



FIGURE 7.1

- Legend**
- Order Limits
 - Proposed scheme centreline
 - Heritage 300m Study Area
 - Heritage 1,000m Study Area
 - High Value Archaeological Remains
 - Medium Value Archaeological Remains
 - Low Value Archaeological Remains
 - Negligible Value Archaeological Remains
 - Scheduled Monument

Please refer to Chapter 7: Cultural heritage, of the Environmental Statement [TR010060/APP/6.1] for more information about numbered items, see also ES Chapter Figure 7.1

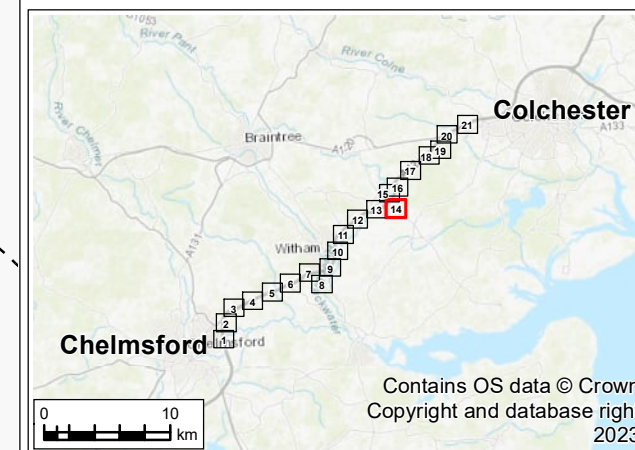

P02	07/12/23	Revision of version control	AD	RM	RM	CF
P01	06/04/23	For DCO application	AD	RM	RM	CF
Rev.	Rev. Date	Purpose of revision	Drawn	Check'd	Rev'd	Appr'd

Development Consent Order Drawing Number: TR010060/APP/6.2
 APFP Regulation: Regulation 5(2)(m)



Project
 REGIONAL DELIVERY PARTNERSHIP
 A12 CHELMSFORD TO A120 WIDENING SCHEME


Drawing Title
 ENVIRONMENTAL STATEMENT
 CULTURAL HERITAGE
 ARCHAEOLOGICAL REMAINS
 SHEET 14 OF 21

Drawing Status
 S4 – SUITABLE FOR STAGE APPROVAL

Scale @ A3	1:5000	DO NOT SCALE
Jacobs No.	B36601D1	
Client No.	HE551497	Rev P02

Drawing Number
 HE551497-JAC-EHR-SCHW-SK-GI-0023

© Copyright 2022 Jacobs U.K. Limited. The concepts and information contained in this document are the property of Jacobs. Use or copying of this document in whole or in part without the written permission of Jacobs constitutes an infringement of copyright. Limitation: This drawing has been prepared on behalf of, and for the exclusive use of Jacobs' Client, and is subject to, and issued in accordance with, the provisions of the contract between Jacobs and the Client. Jacobs accepts no liability or responsibility whatsoever for, or in respect of, any use of, or reliance upon, this drawing by any third party.

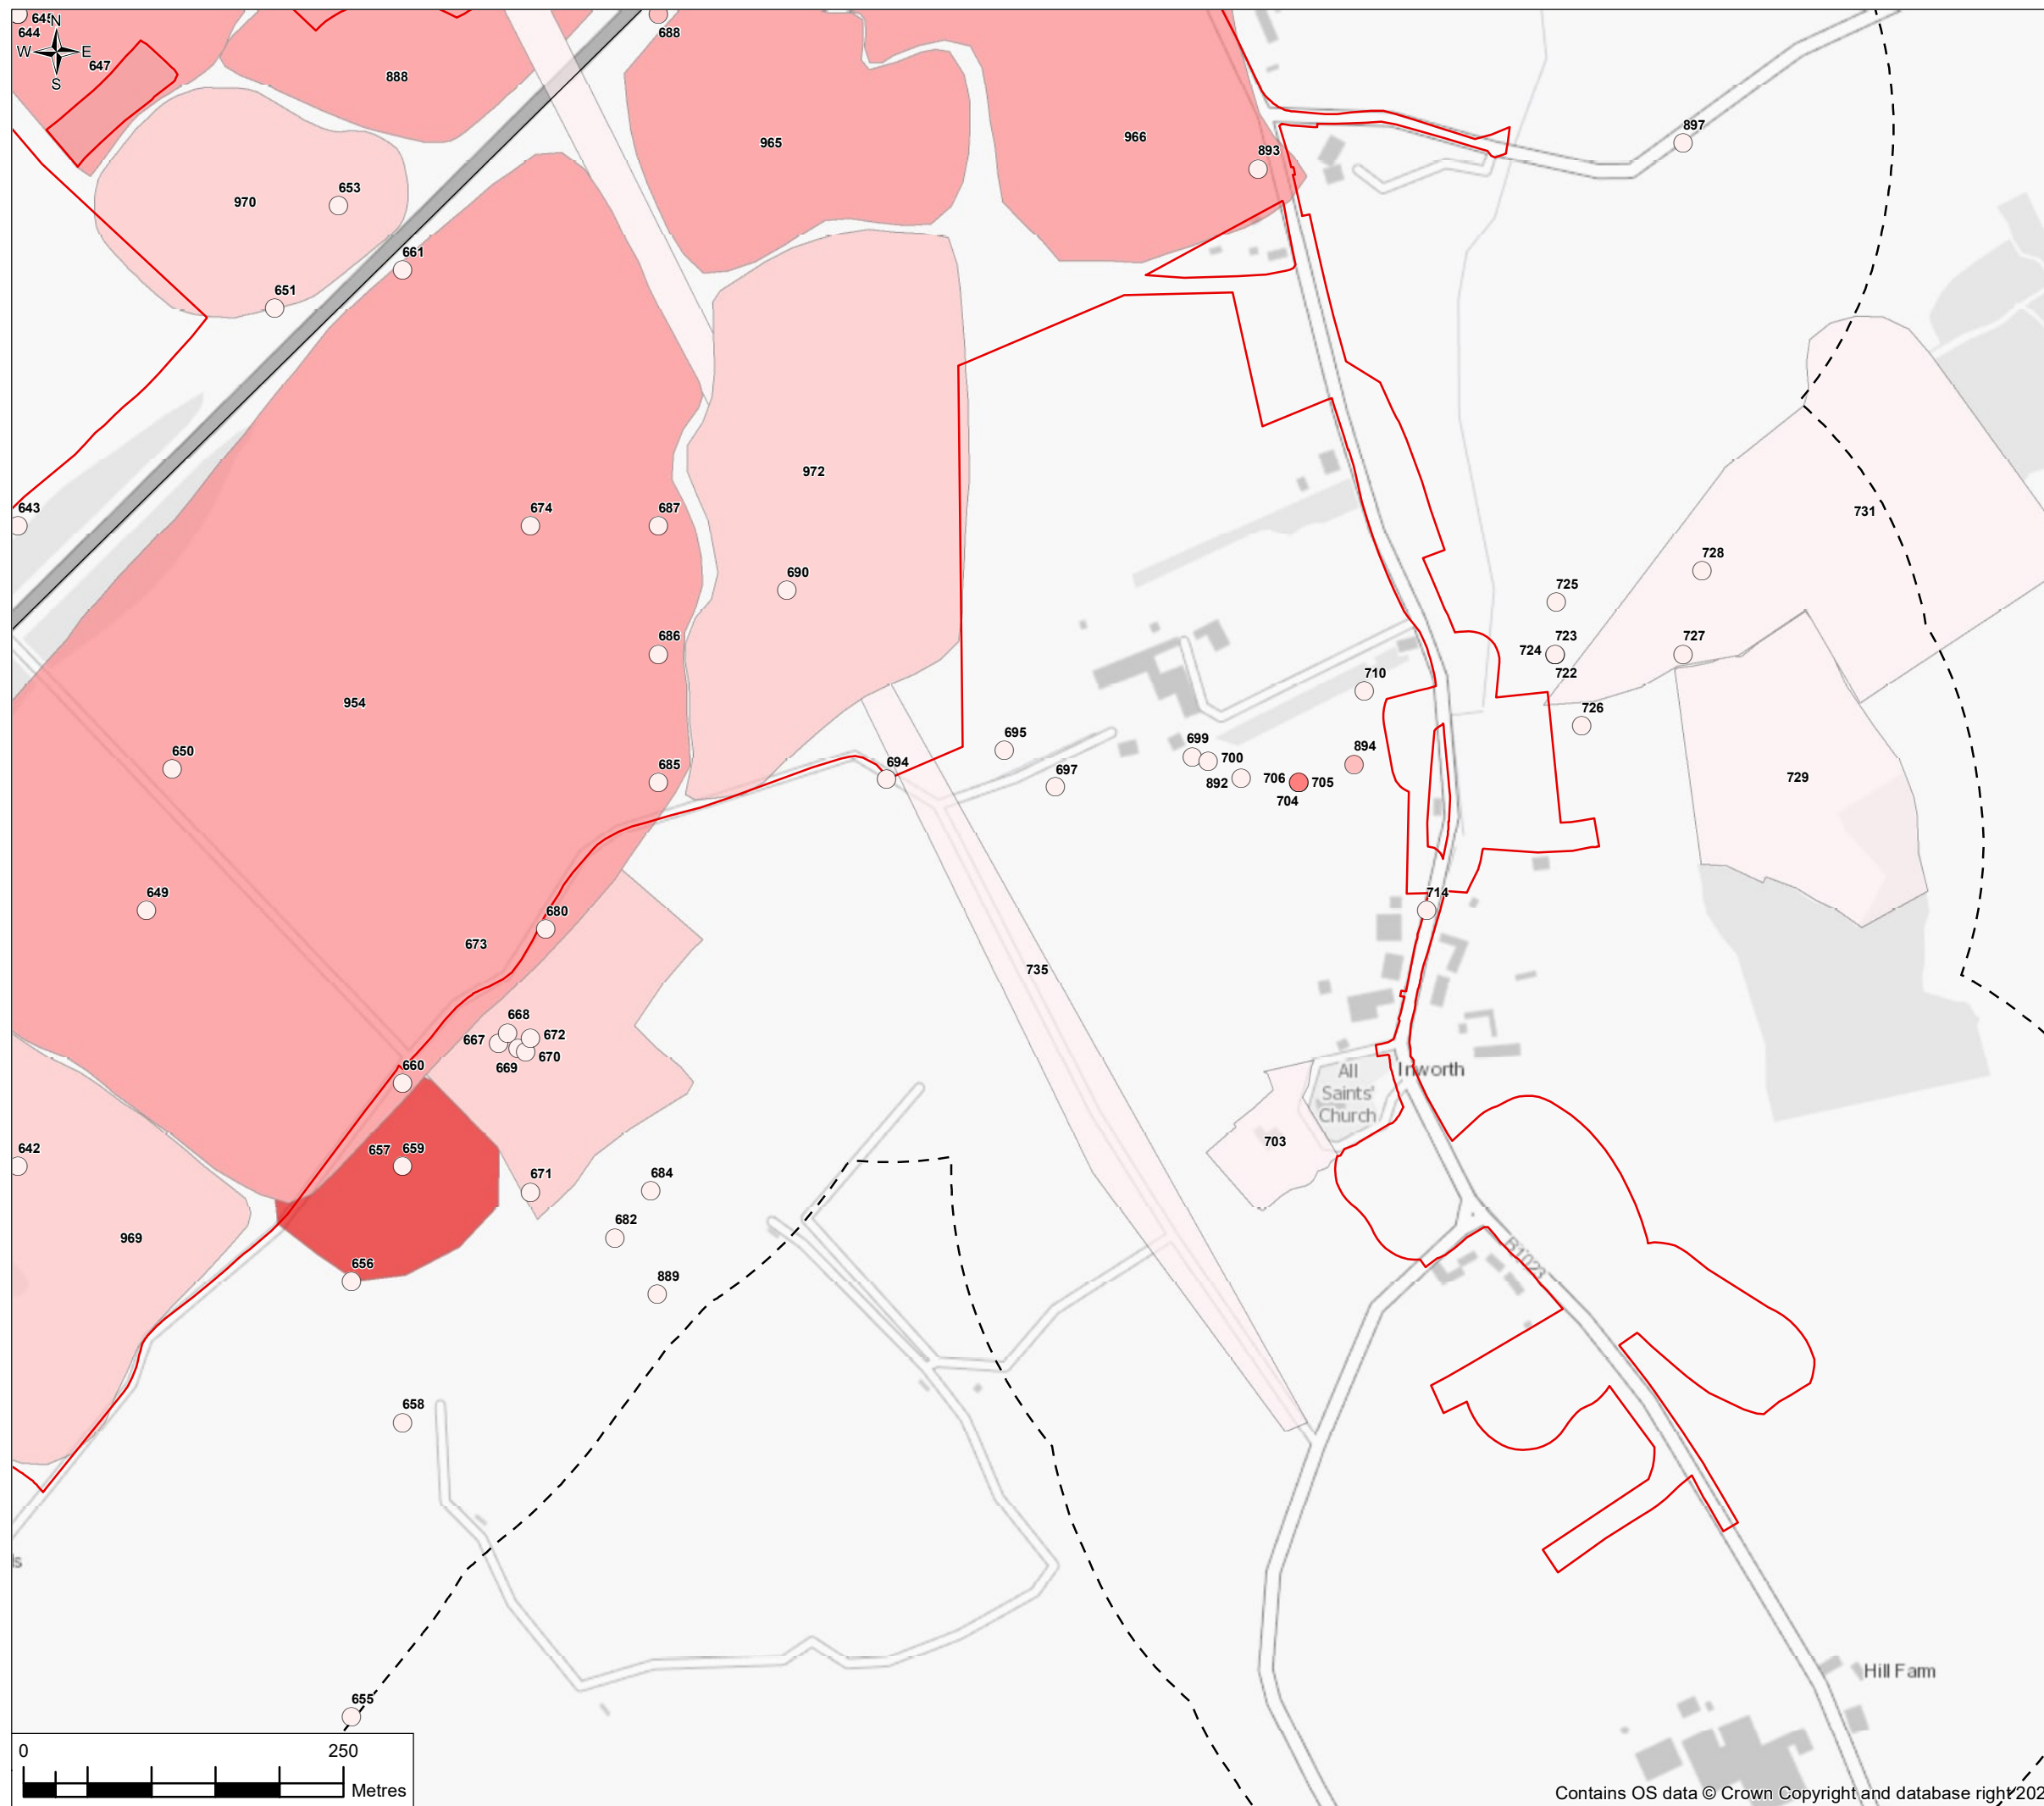


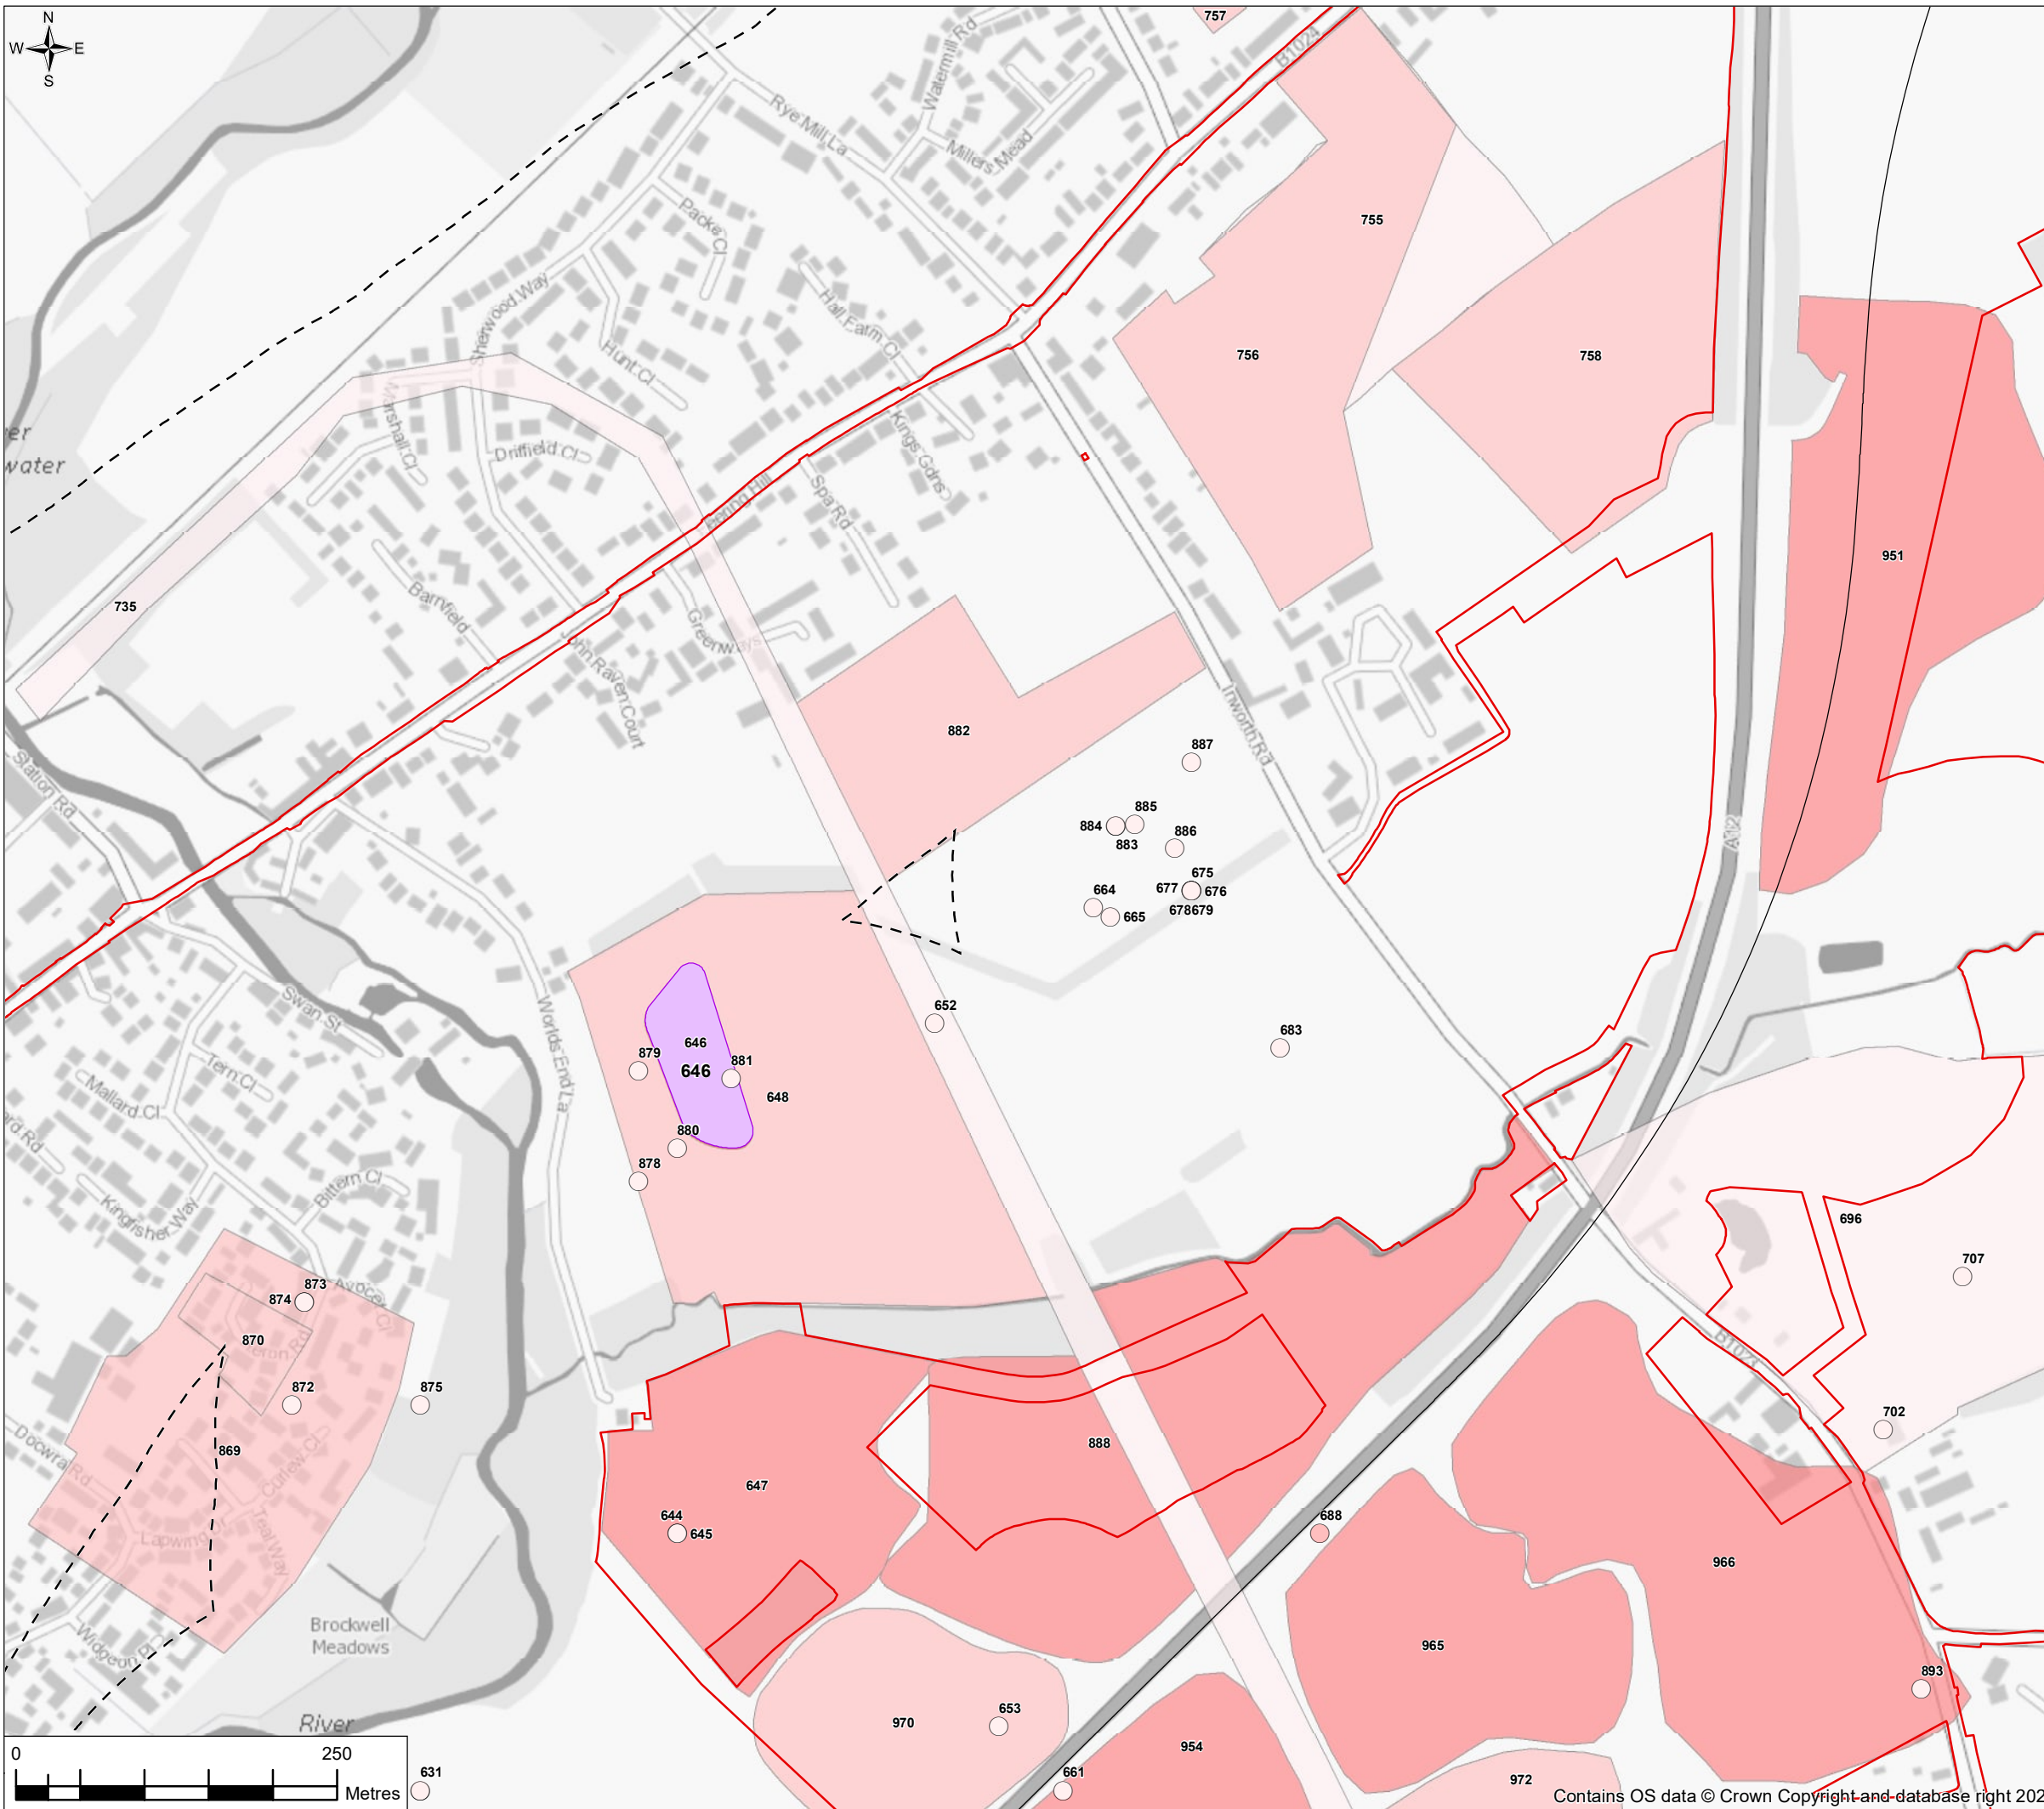


FIGURE 7.1

- Legend**
- Order Limits
 - Proposed scheme centreline
 - Heritage 300m Study Area
 - Heritage 1,000m Study Area
 - High Value Archaeological Remains
 - Medium Value Archaeological Remains
 - Low Value Archaeological Remains
 - Negligible Value Archaeological Remains
 - Scheduled Monument

Please refer to Chapter 7: Cultural heritage, of the Environmental Statement [TR010060/APP/6.1] for more information about numbered items, see also ES Chapter Figure 7.1

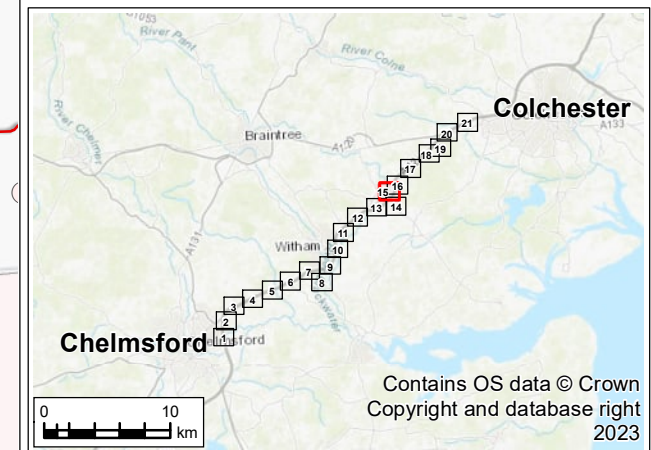

P02	07/12/23	Revision of version control	AD	RM	RM	CF
P01	06/04/23	For DCO application	AD	RM	RM	CF
Rev.	Rev. Date	Purpose of revision	Drawn	Check'd	Rev'd	Appr'd

Development Consent Order Drawing Number: TR010060/APP/6.2
 APFP Regulation: Regulation 5(2)(m)



Project
 REGIONAL DELIVERY PARTNERSHIP
 A12 CHELMSFORD TO A120 WIDENING SCHEME

Drawing Title
 ENVIRONMENTAL STATEMENT
 CULTURAL HERITAGE
 ARCHAEOLOGICAL REMAINS
 SHEET 15 OF 21

Drawing Status
 S4 – SUITABLE FOR STAGE APPROVAL

Scale @ A3	1:5000	DO NOT SCALE
Jacobs No.	B36601D1	
Client No.	HE551497	Rev P02


Drawing Number
 HE551497-JAC-EHR-SCHW-SK-GI-0024

© Copyright 2022 Jacobs U.K. Limited. The concepts and information contained in this document are the property of Jacobs. Use or copying of this document in whole or in part without the written permission of Jacobs constitutes an infringement of copyright. Limitation: This drawing has been prepared on behalf of, and for the exclusive use of Jacobs' Client, and is subject to, and issued in accordance with, the provisions of the contract between Jacobs and the Client. Jacobs accepts no liability or responsibility whatsoever for, or in respect of, any use of, or reliance upon, this drawing by any third party.



Contains OS data © Crown Copyright and database right 2023


FIGURE 7.1

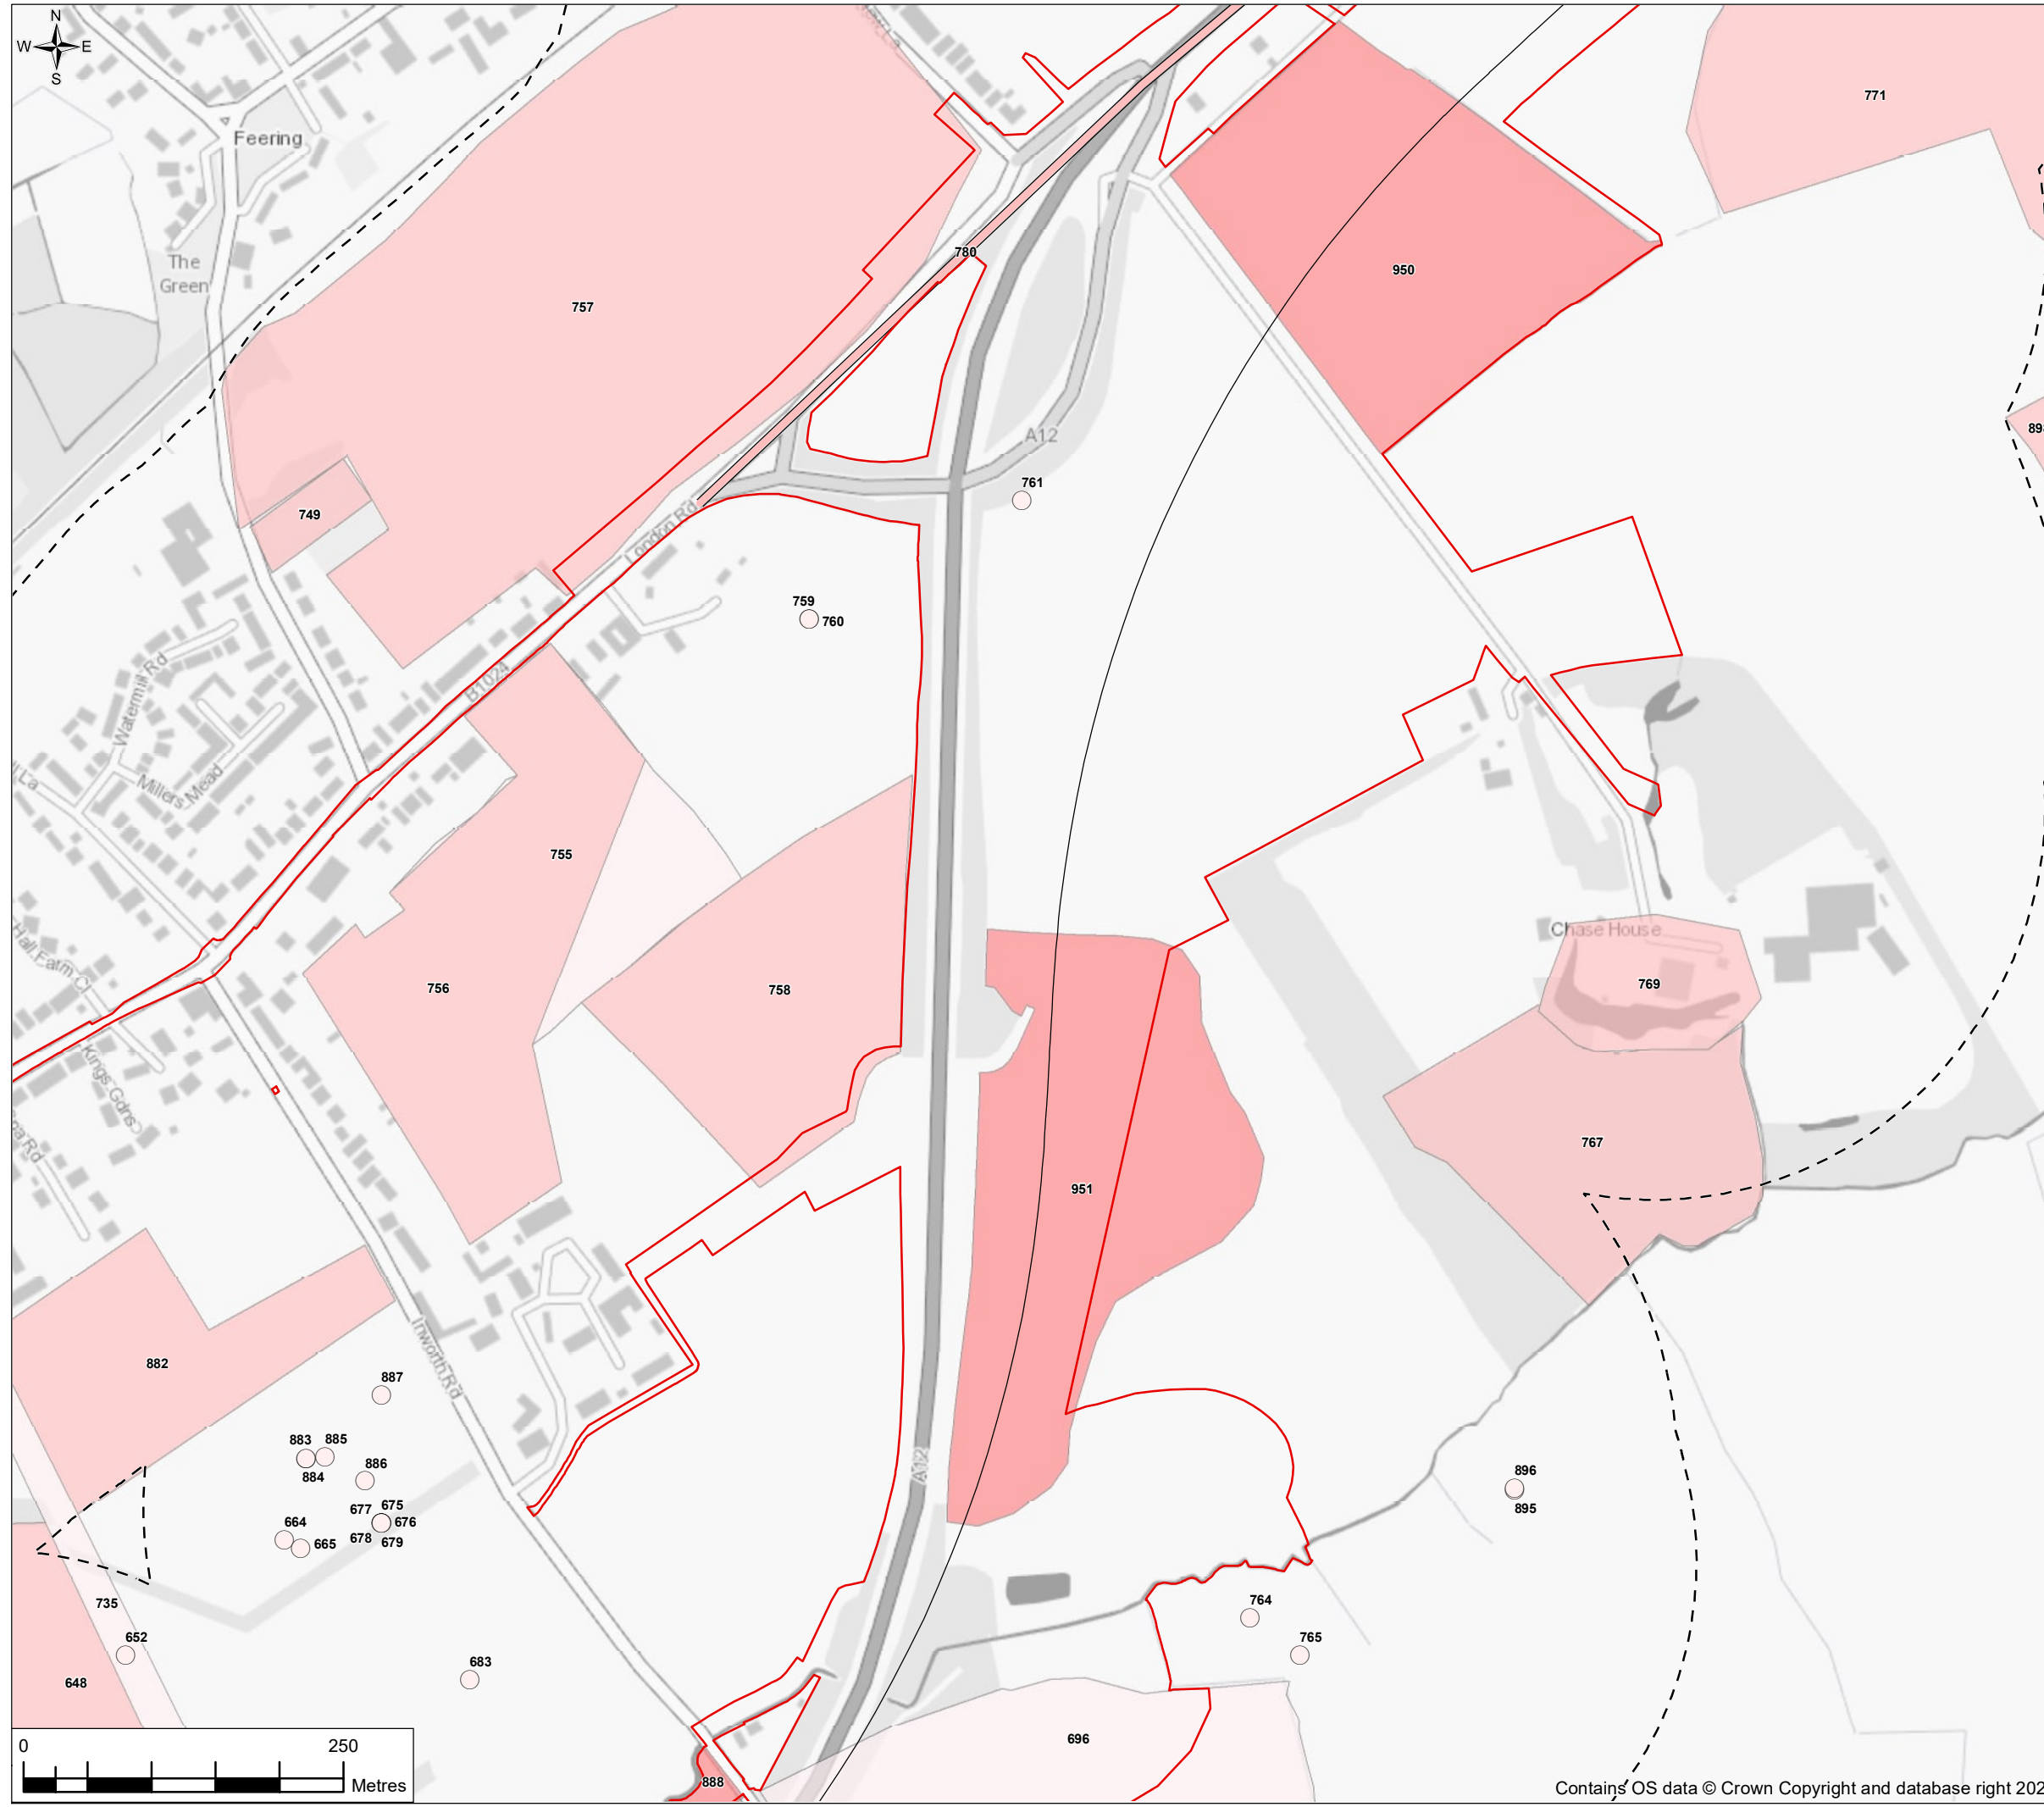

Legend

- Order Limits
- Proposed scheme centreline
- Heritage 300m Study Area
- Heritage 1,000m Study Area
- High Value Archaeological Remains
- Medium Value Archaeological Remains
- Low Value Archaeological Remains
- Negligible Value Archaeological Remains
- Scheduled Monument

Please refer to Chapter 7: Cultural heritage, of the Environmental Statement [TR010060/APP/6.1] for more information about numbered items, see also ES Chapter Figure 7.1

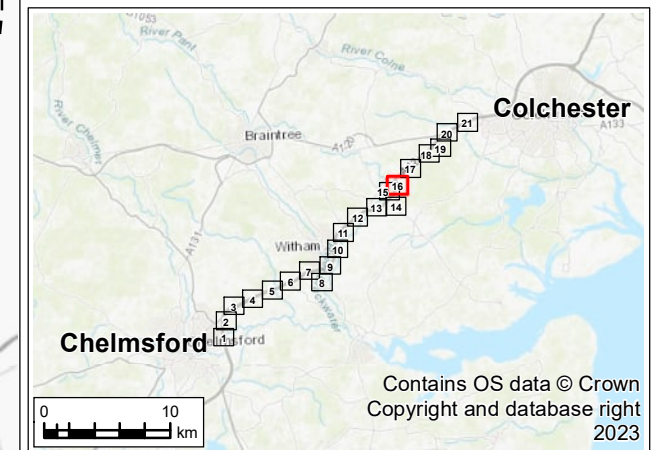

P02	07/12/23	Revision of version control	AD	RM	RM	CF
P01	06/04/23	For DCO application	AD	RM	RM	CF
Rev.	Rev. Date	Purpose of revision	Drawn	Check'd	Rev'd	Appr'd

Development Consent Order Drawing Number: TR010060/APP/6.2
 APFP Regulation: Regulation 5(2)(m)




Client
 REGIONAL DELIVERY PARTNERSHIP
 A12 CHELMSFORD TO A120 WIDENING SCHEME

Drawing Title
 ENVIRONMENTAL STATEMENT
 CULTURAL HERITAGE
 ARCHAEOLOGICAL REMAINS
 SHEET 16 OF 21

Drawing Status
 S4 – SUITABLE FOR STAGE APPROVAL

Scale @ A3	1:5000	DO NOT SCALE
Jacobs No.	B36601D1	Rev P02
Client No.	HE551497	

Drawing Number
 HE551497-JAC-EHR-SCHW-SK-GI-0025

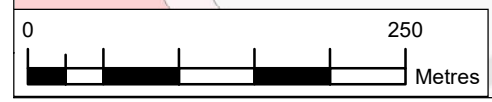


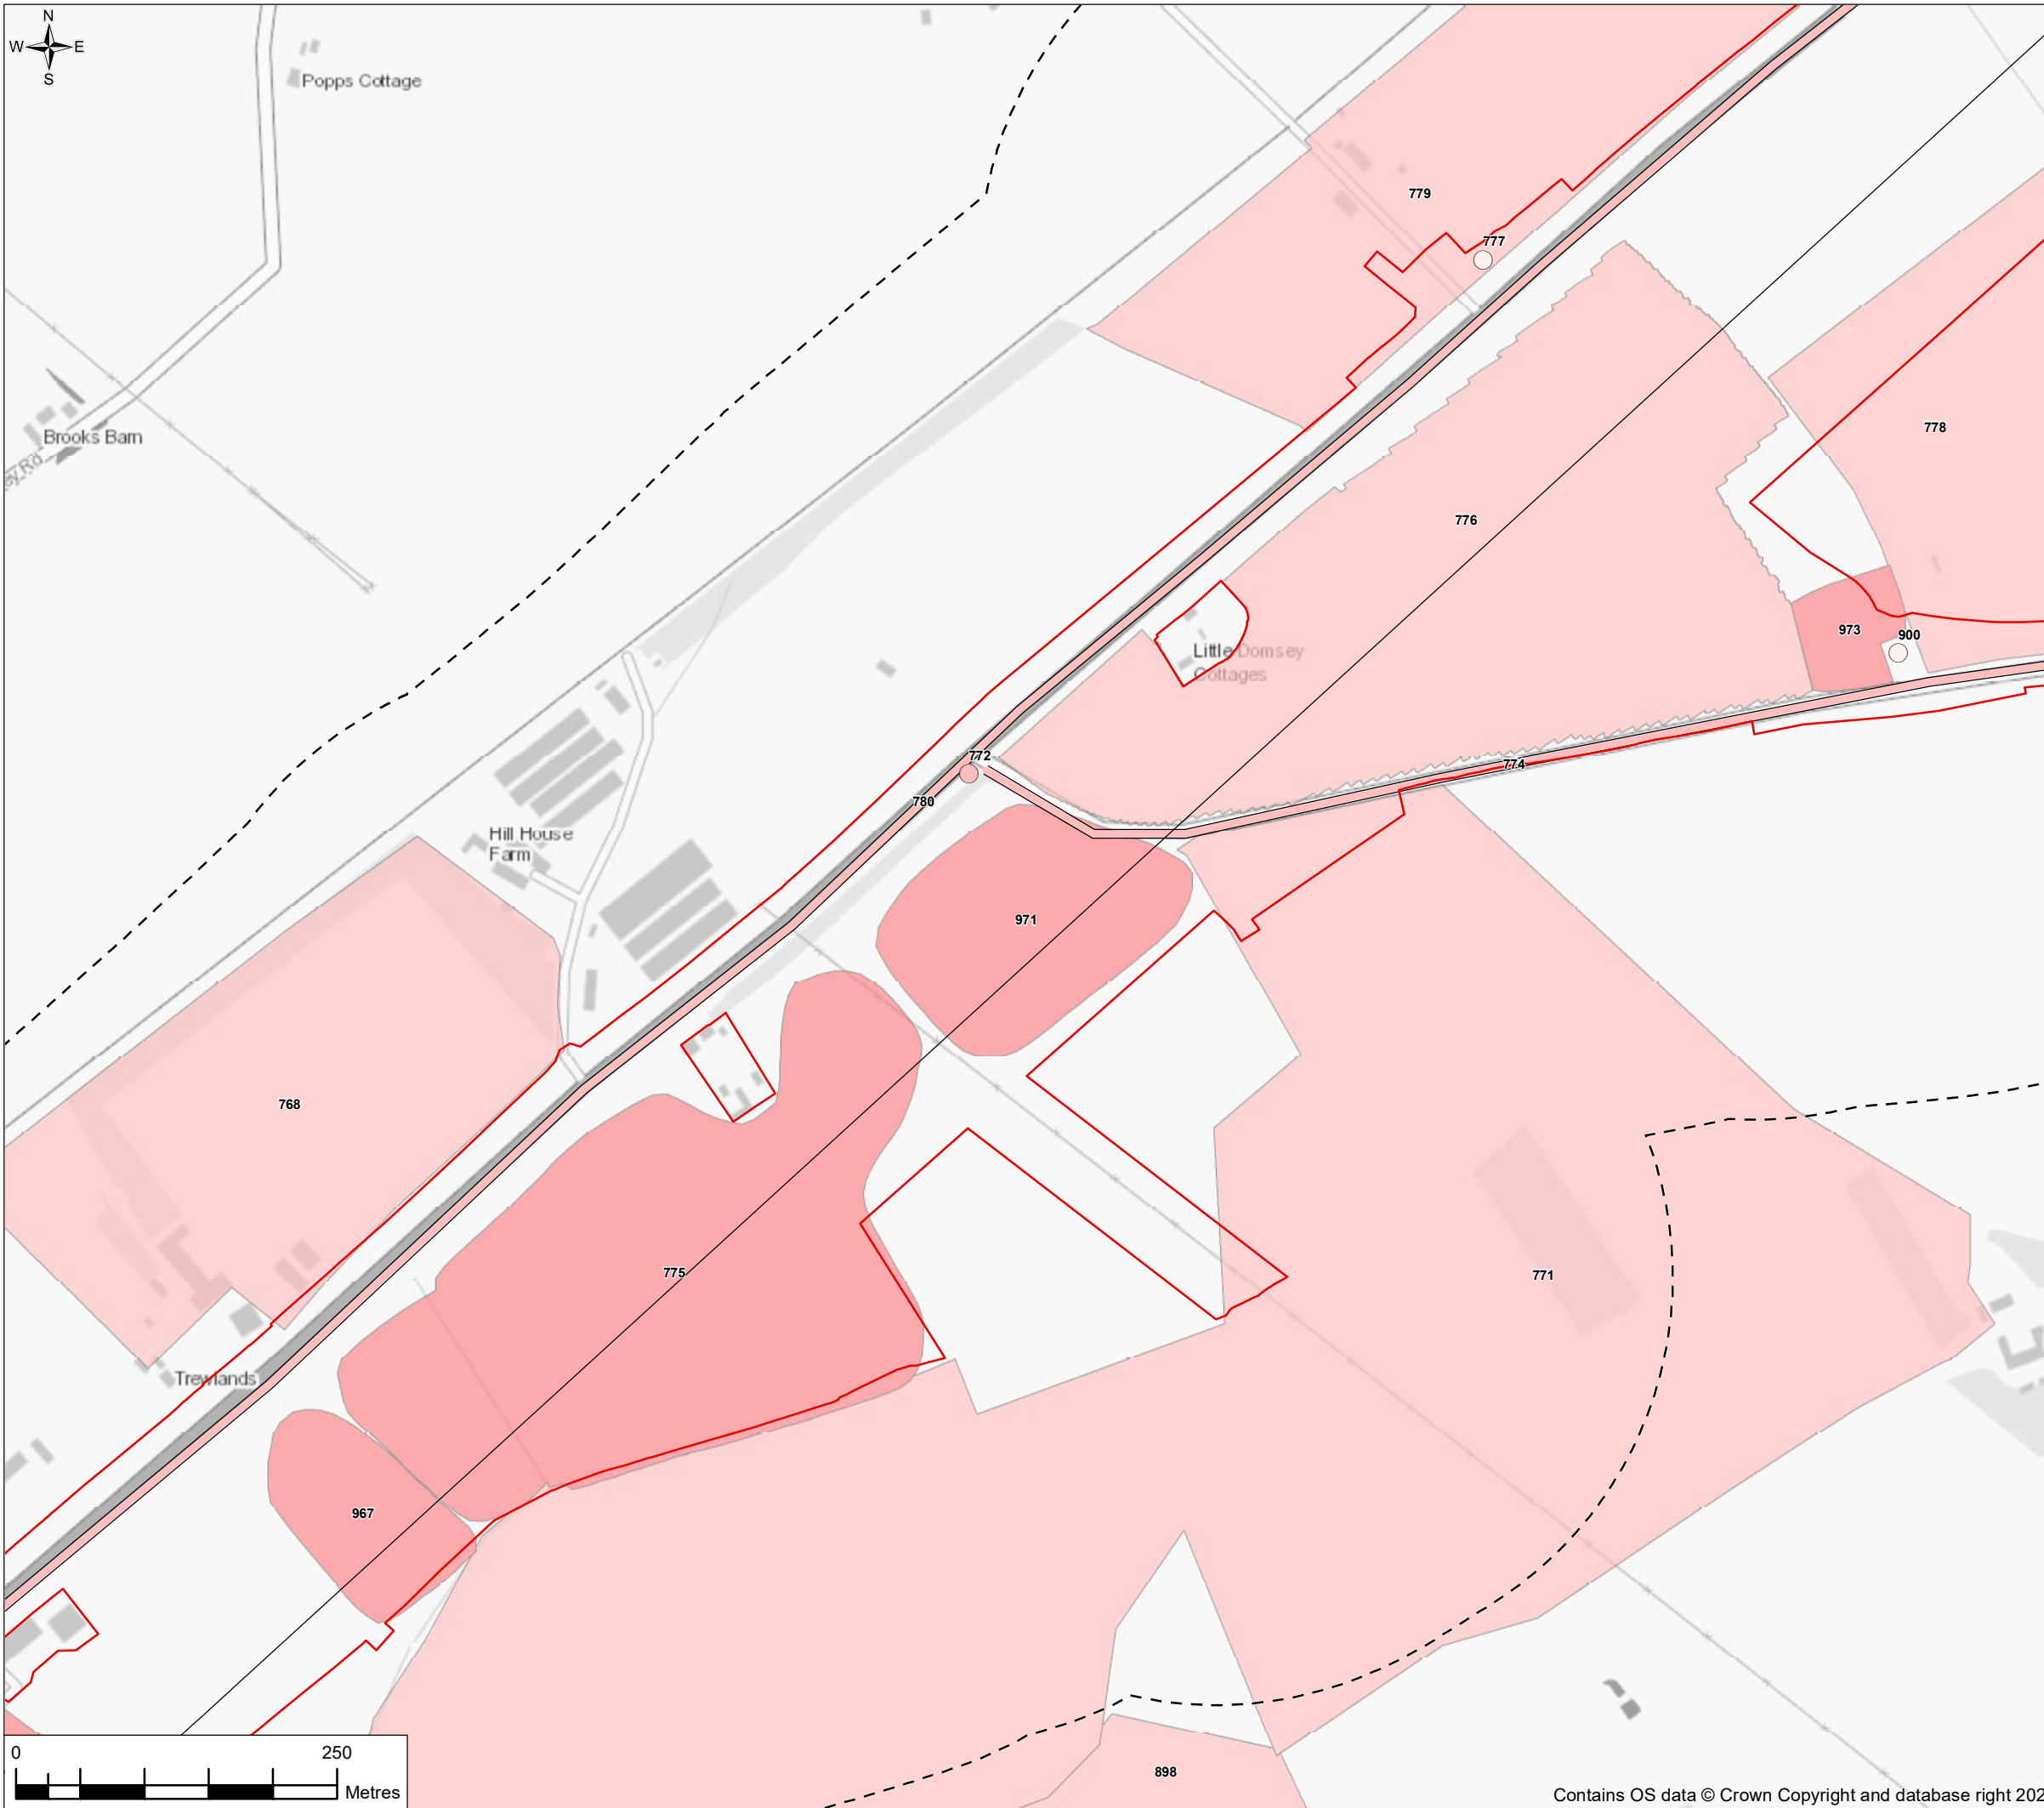


FIGURE 7.1

- Legend**
- Order Limits
 - Proposed scheme centreline
 - Heritage 300m Study Area
 - Heritage 1,000m Study Area
 - High Value Archaeological Remains
 - Medium Value Archaeological Remains
 - Low Value Archaeological Remains
 - Negligible Value Archaeological Remains
 - Scheduled Monument

Please refer to Chapter 7: Cultural heritage, of the Environmental Statement [TR010060/APP/6.1] for more information about numbered items, see also ES Chapter Figure 7.1

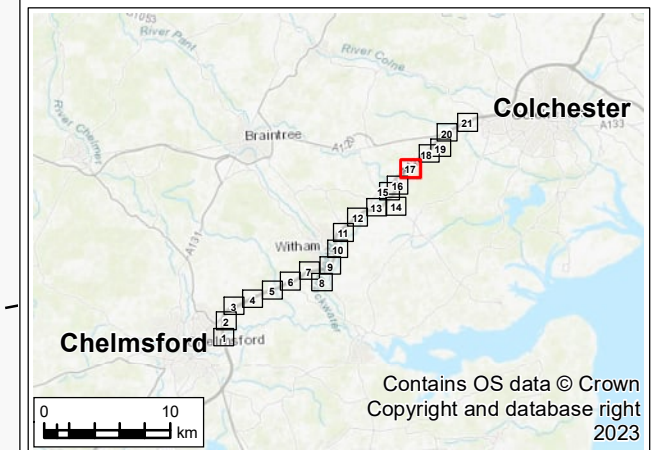

P02	07/12/23	Revision of version control	AD	RM	RM	CF
P01	06/04/23	For DCO application	AD	RM	RM	CF
Rev.	Rev. Date	Purpose of revision	Drawn	Check'd	Rev'd	Appr'd

Development Consent Order Drawing Number: TR010060/APP/6.2
 APFP Regulation: Regulation 5(2)(m)



Project
 REGIONAL DELIVERY PARTNERSHIP
 A12 CHELMSFORD TO A120 WIDENING SCHEME

Drawing Title
 ENVIRONMENTAL STATEMENT
 CULTURAL HERITAGE
 ARCHAEOLOGICAL REMAINS
 SHEET 17 OF 21


Drawing Status
 S4 – SUITABLE FOR STAGE APPROVAL

Scale @ A3	1:5000	DO NOT SCALE
Jacobs No.	B36601D1	
Client No.	HE551497	Rev P02

Drawing Number
 HE551497-JAC-EHR-SCHW-SK-GI-0026

© Copyright 2022 Jacobs U.K. Limited. The concepts and information contained in this document are the property of Jacobs. Use or copying of this document in whole or in part without the written permission of Jacobs constitutes an infringement of copyright. Limitation: This drawing has been prepared on behalf of, and for the exclusive use of Jacobs' Client, and is subject to, and issued in accordance with, the provisions of the contract between Jacobs and the Client. Jacobs accepts no liability or responsibility whatsoever for, or in respect of, any use of, or reliance upon, this drawing by any third party.


FIGURE 7.1

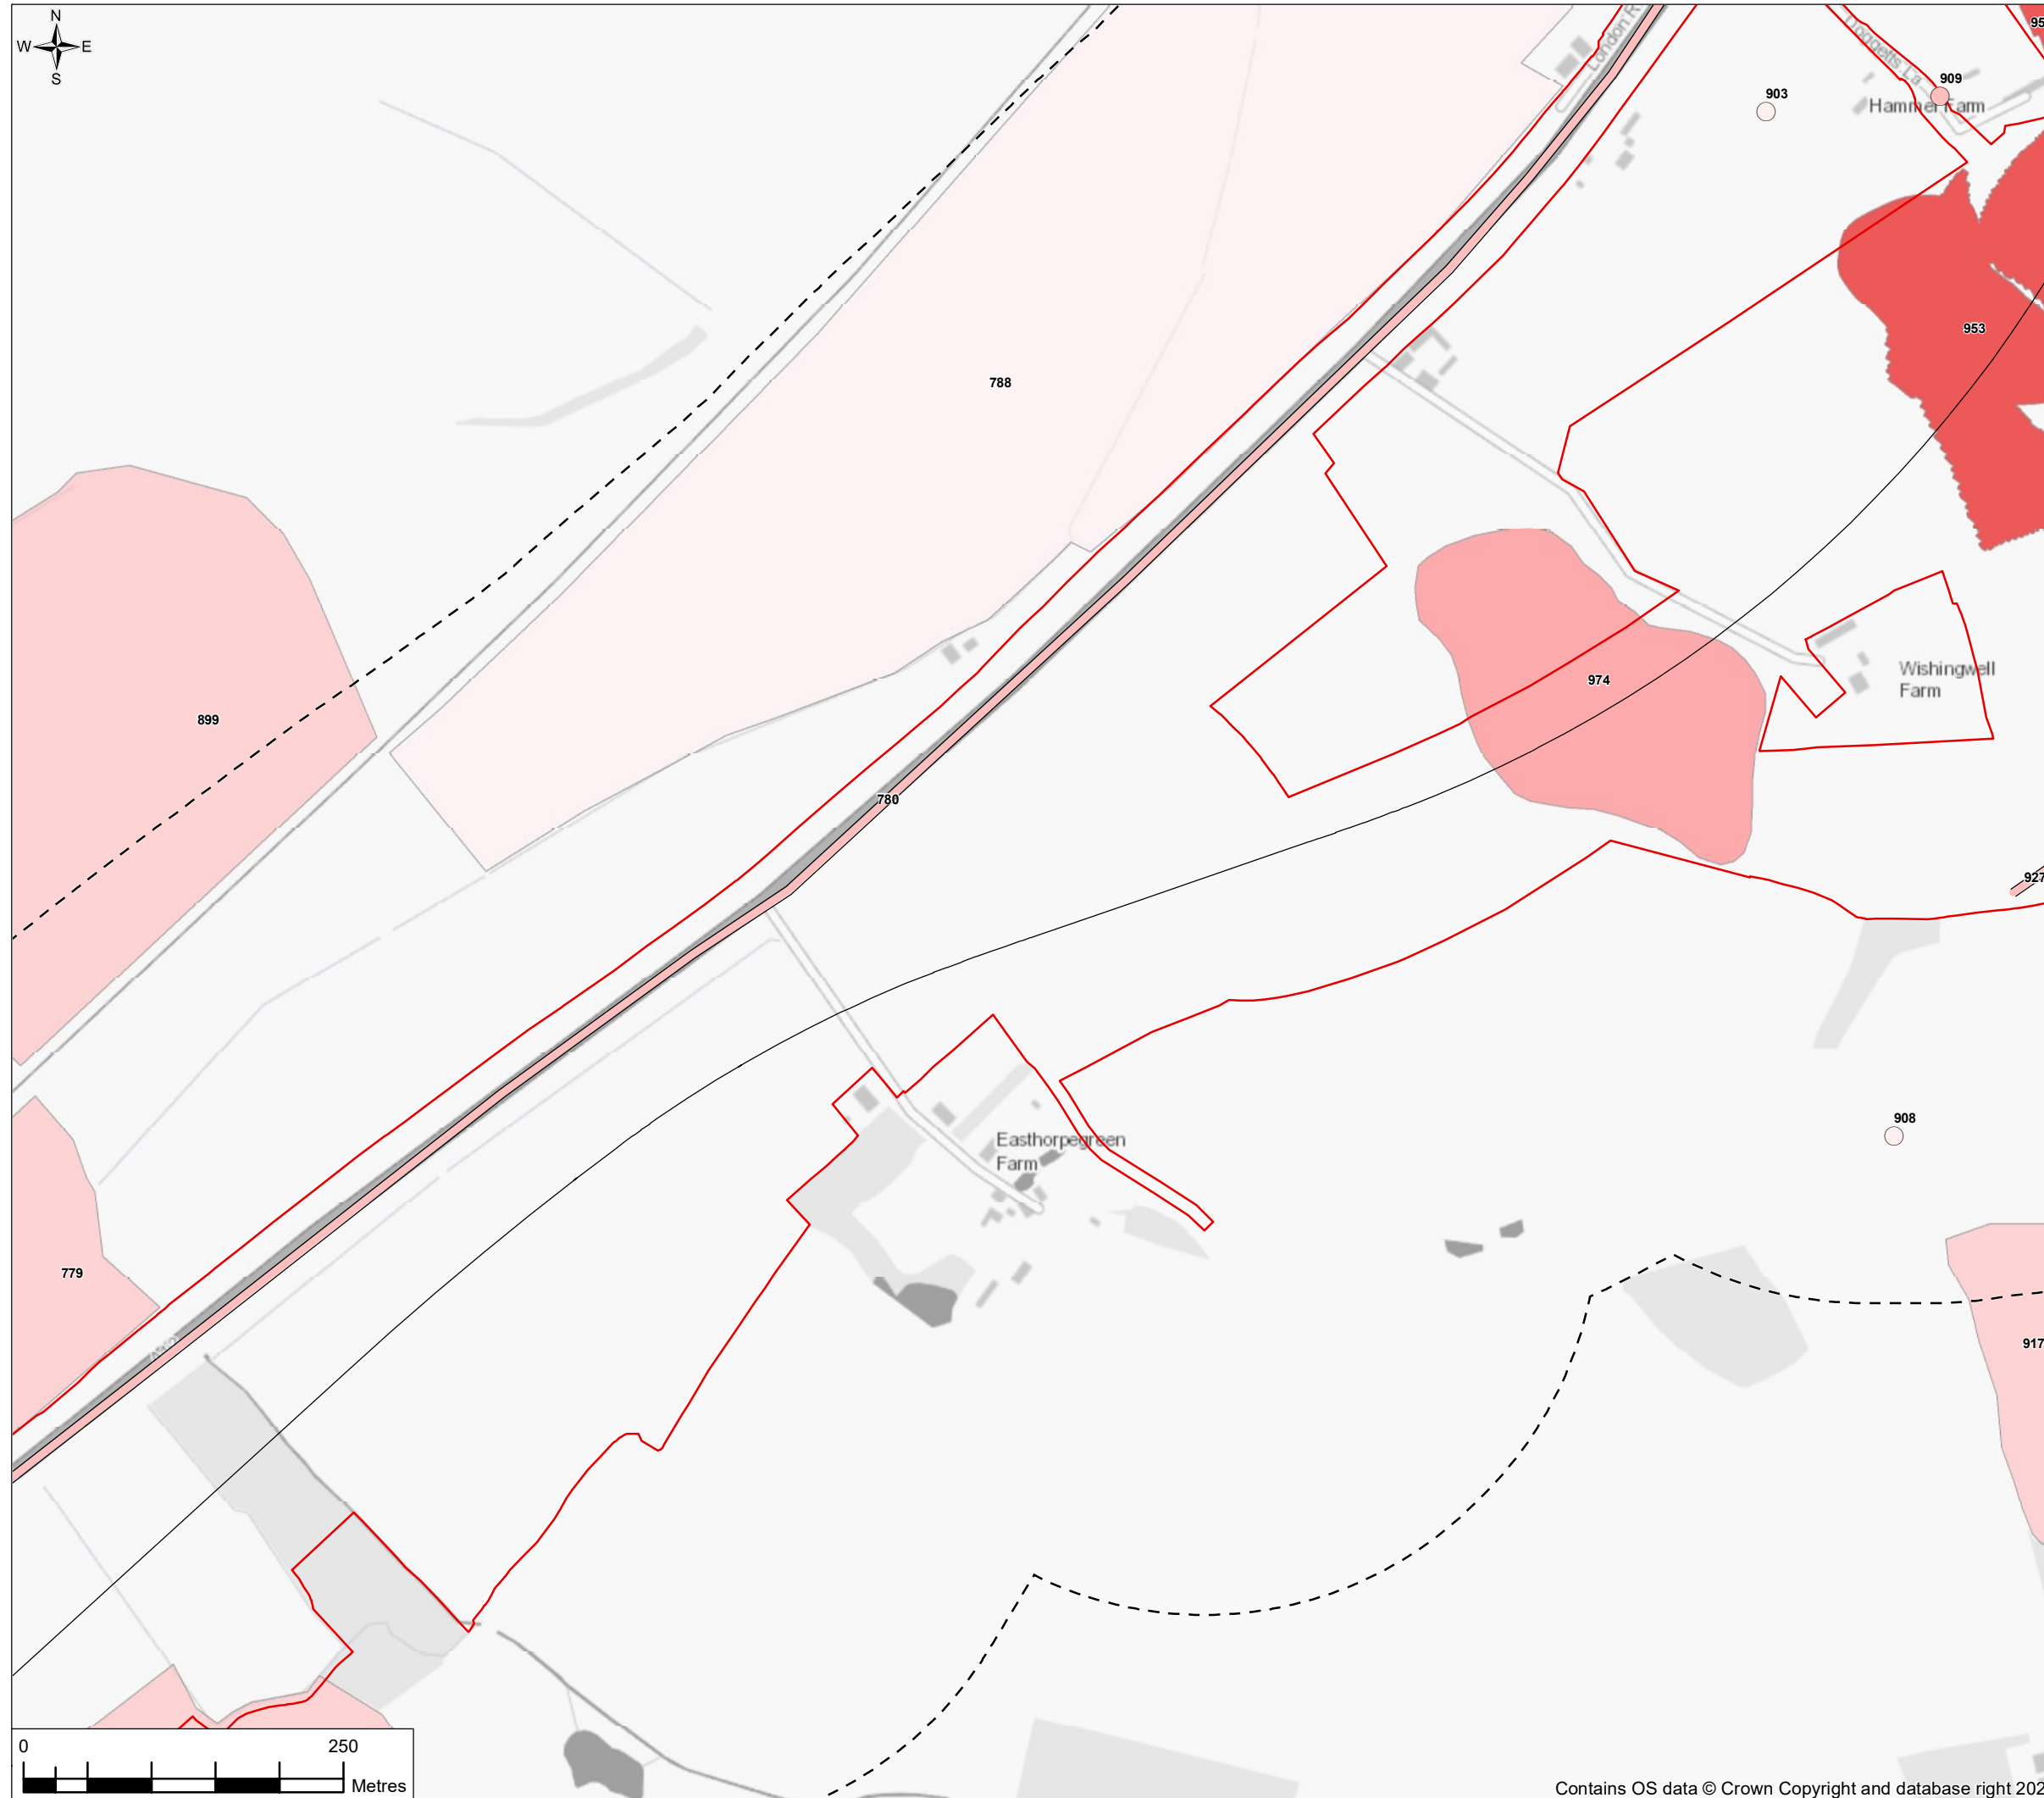

Legend

- Order Limits
- Proposed scheme centreline
- Heritage 300m Study Area
- Heritage 1,000m Study Area
- High Value Archaeological Remains
- Medium Value Archaeological Remains
- Low Value Archaeological Remains
- Negligible Value Archaeological Remains
- Scheduled Monument

Please refer to Chapter 7: Cultural heritage, of the Environmental Statement [TR010060/APP/6.1] for more information about numbered items, see also ES Chapter Figure 7.1

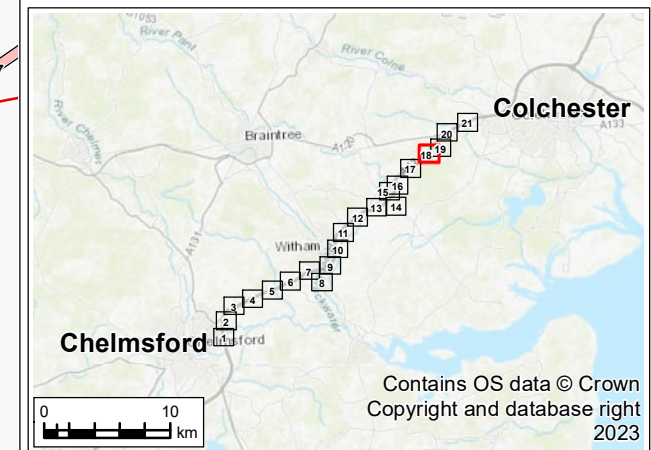

P02	07/12/23	Revision of version control	AD	RM	RM	CF
P01	06/04/23	For DCO application	AD	RM	RM	CF
Rev.	Rev. Date	Purpose of revision	Drawn	Check'd	Rev'd	Appr'd

Development Consent Order Drawing Number: TR010060/APP/6.2
 APFP Regulation: Regulation 5(2)(m)




Project
 REGIONAL DELIVERY PARTNERSHIP
 A12 CHELMSFORD TO A120 WIDENING SCHEME

Drawing Title
 ENVIRONMENTAL STATEMENT
 CULTURAL HERITAGE
 ARCHAEOLOGICAL REMAINS
 SHEET 18 OF 21

Drawing Status
 S4 – SUITABLE FOR STAGE APPROVAL

Scale @ A3	1:5000	DO NOT SCALE
Jacobs No.	B36601D1	
Client No.	HE551497	Rev P02

Drawing Number
 HE551497-JAC-EHR-SCHW-SK-GI-0027

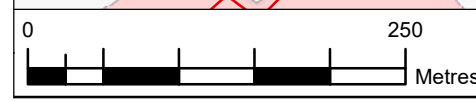


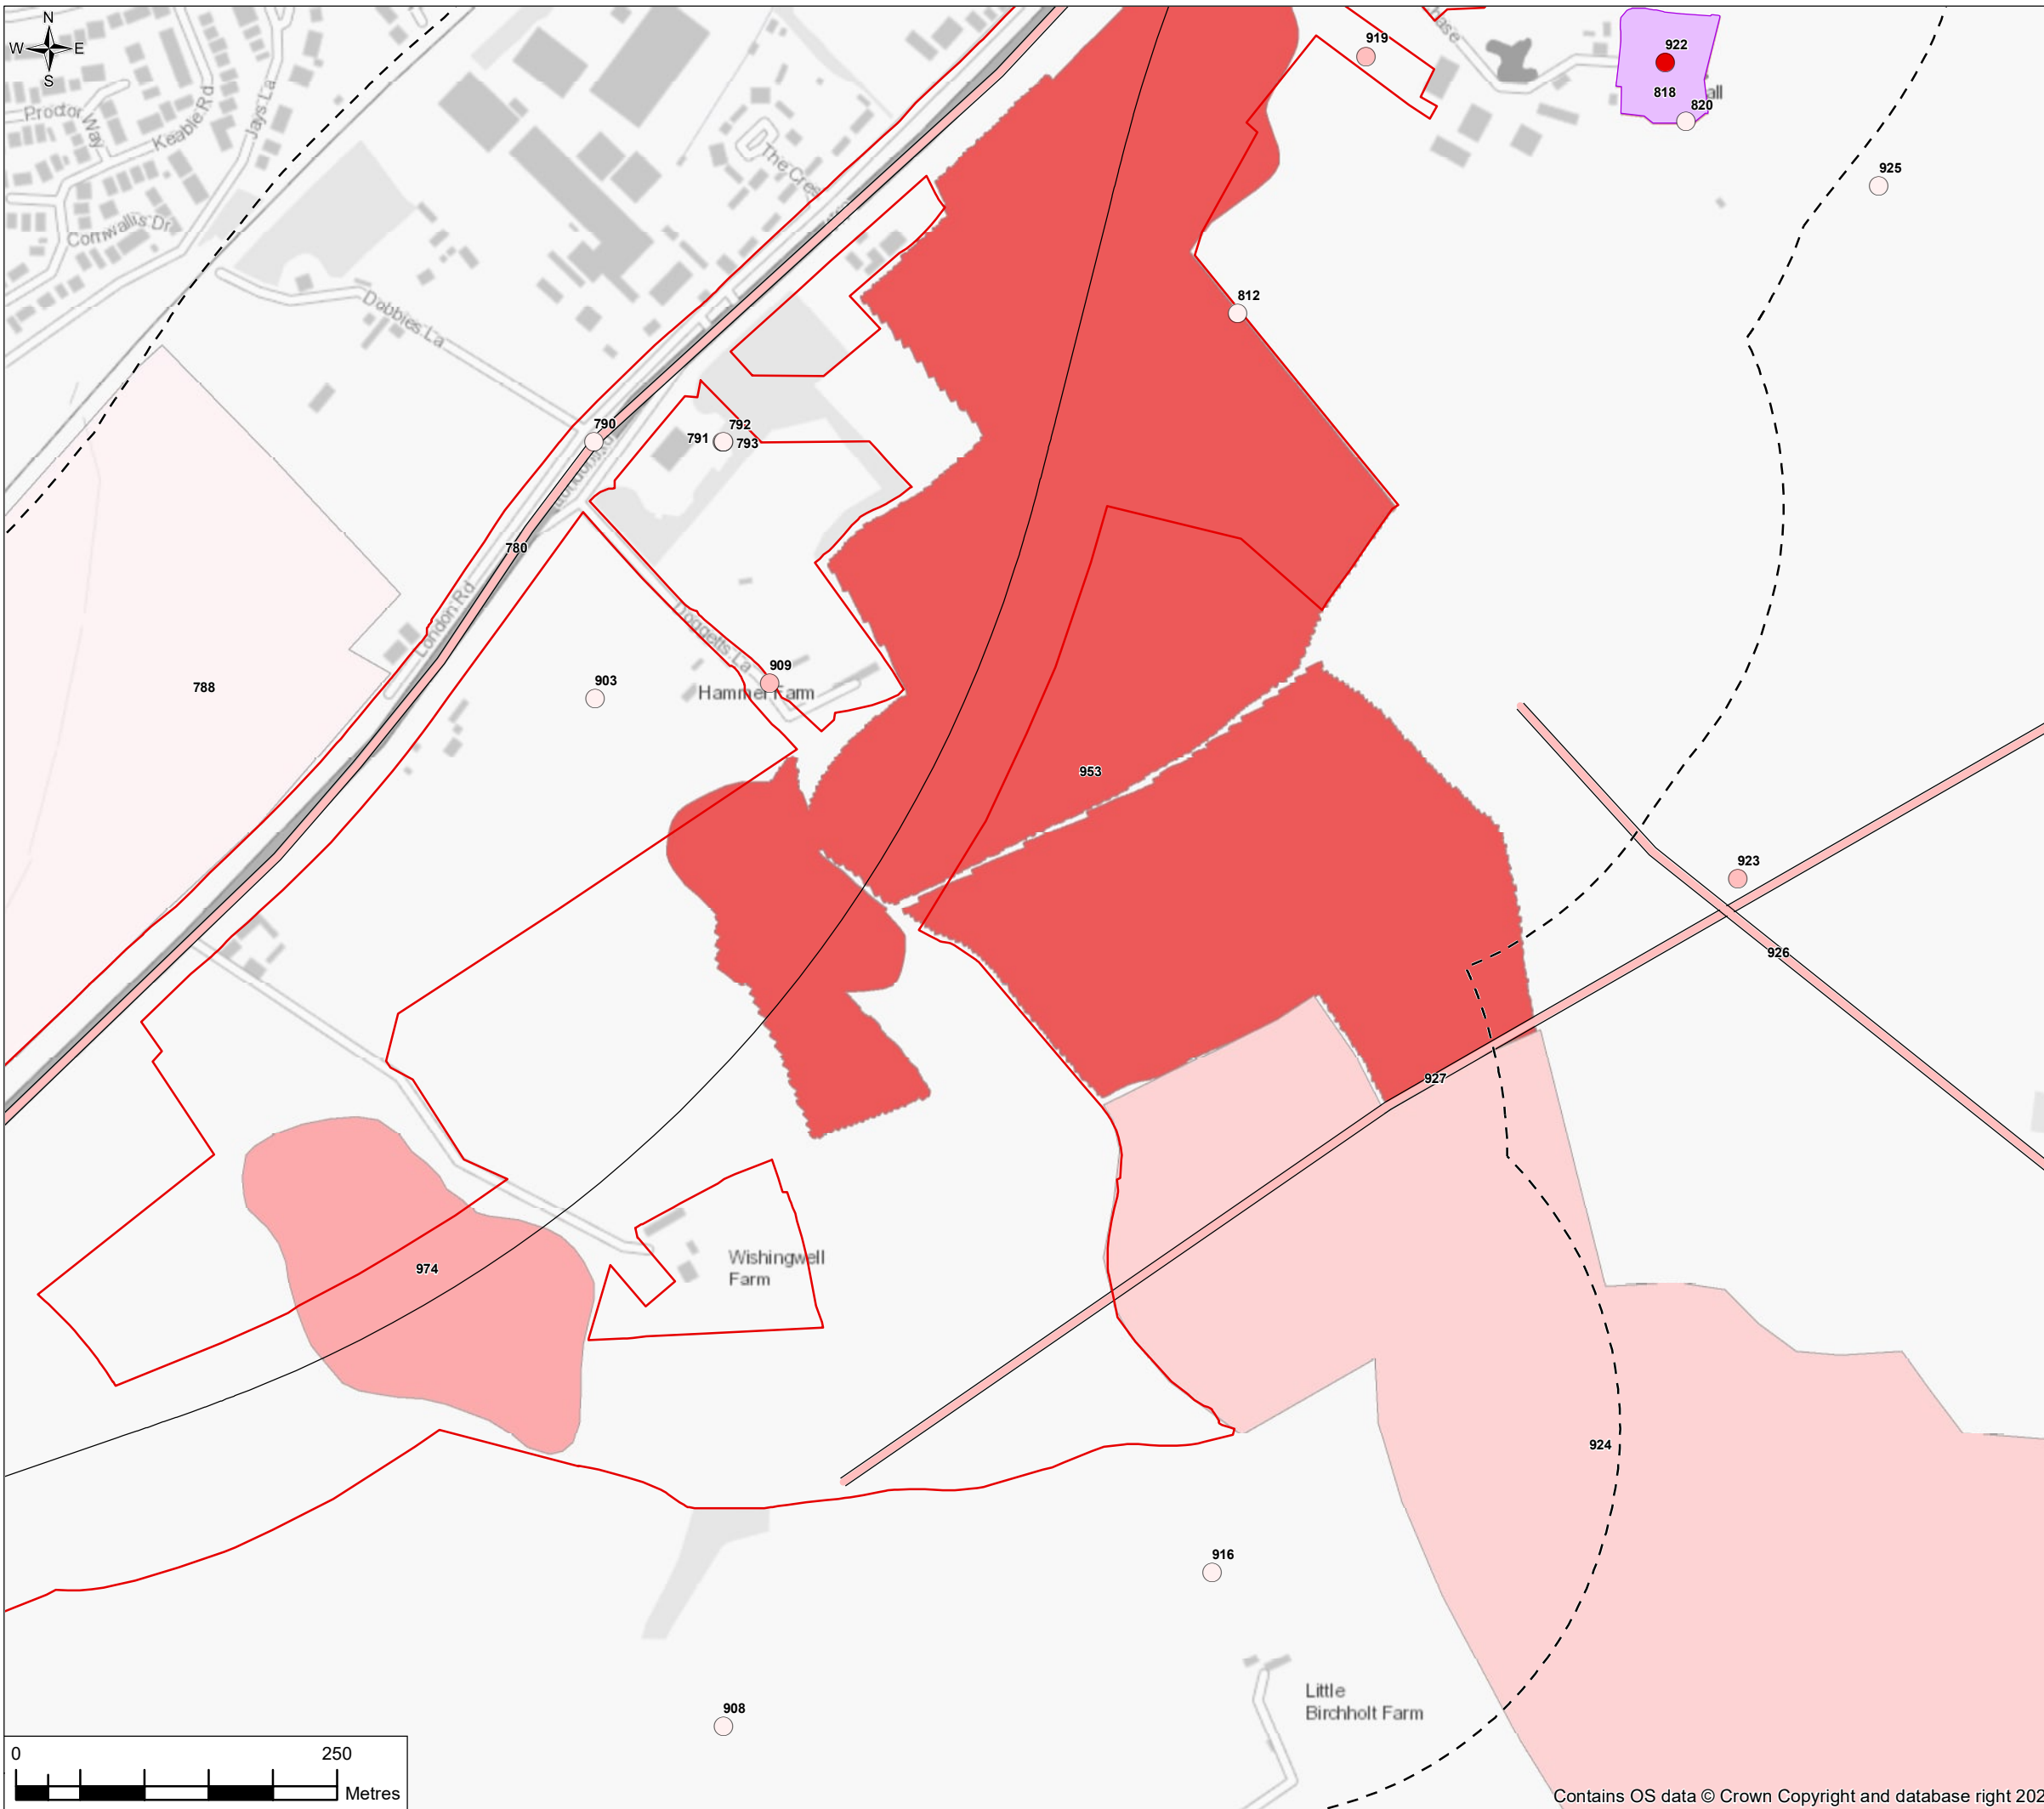


FIGURE 7.1

- Legend**
- Order Limits
 - Proposed scheme centreline
 - Heritage 300m Study Area
 - Heritage 1,000m Study Area
 - High Value Archaeological Remains
 - Medium Value Archaeological Remains
 - Low Value Archaeological Remains
 - Negligible Value Archaeological Remains
 - Scheduled Monument

Please refer to Chapter 7: Cultural heritage, of the Environmental Statement [TR010060/APP/6.1] for more information about numbered items, see also ES Chapter Figure 7.1

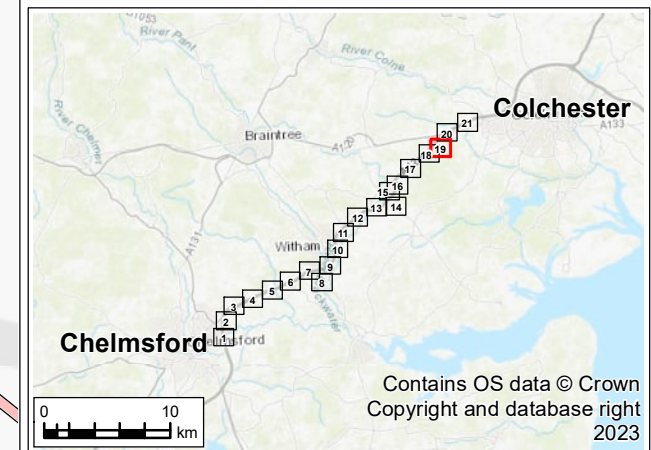

P02	07/12/23	Revision of version control	AD	RM	RM	CF
P01	06/04/23	For DCO application	AD	RM	RM	CF
Rev.	Rev. Date	Purpose of revision	Drawn	Check'd	Rev'd	Appr'd

Development Consent Order Drawing Number: TR010060/APP/6.2
 APFP Regulation: Regulation 5(2)(m)



Project
 REGIONAL DELIVERY PARTNERSHIP
 A12 CHELMSFORD TO A120 WIDENING SCHEME

Drawing Title
 ENVIRONMENTAL STATEMENT
 CULTURAL HERITAGE
 ARCHAEOLOGICAL REMAINS
 SHEET 19 OF 21

Drawing Status
 S4 – SUITABLE FOR STAGE APPROVAL

Scale @ A3	1:5000	DO NOT SCALE
Jacobs No.	B36601D1	
Client No.	HE551497	Rev P02

Drawing Number
 HE551497-JAC-EHR-SCHW-SK-GI-0028


© Copyright 2022 Jacobs U.K. Limited. The concepts and information contained in this document are the property of Jacobs. Use or copying of this document in whole or in part without the written permission of Jacobs constitutes an infringement of copyright. Limitation: This drawing has been prepared on behalf of, and for the exclusive use of Jacobs' Client, and is subject to, and issued in accordance with, the provisions of the contract between Jacobs and the Client. Jacobs accepts no liability or responsibility whatsoever for, or in respect of, any use of, or reliance upon, this drawing by any third party.

FIGURE 7.1

Legend

- Order Limits
- Proposed scheme centreline
- Heritage 300m Study Area
- Heritage 1,000m Study Area
- High Value Archaeological Remains
- Medium Value Archaeological Remains
- Low Value Archaeological Remains
- Negligible Value Archaeological Remains
- Scheduled Monument

Please refer to Chapter 7: Cultural heritage, of the Environmental Statement [TR010060/APP/6.1] for more information about numbered items, see also ES Chapter Figure 7.1

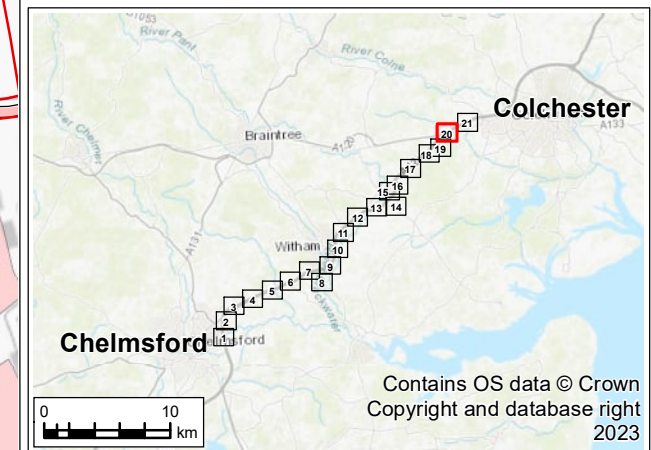

P02	07/12/23	Revision of version control	AD	RM	RM	CF
P01	06/04/23	For DCO application	AD	RM	RM	CF
Rev.	Rev. Date	Purpose of revision	Drawn	Check'd	Rev'd	Appr'd

Development Consent Order Drawing Number: TR010060/APP/6.2
 APFP Regulation: Regulation 5(2)(m)



Project
 REGIONAL DELIVERY PARTNERSHIP
 A12 CHELMSFORD TO A120 WIDENING SCHEME

Drawing Title
 ENVIRONMENTAL STATEMENT
 CULTURAL HERITAGE
 ARCHAEOLOGICAL REMAINS
 SHEET 20 OF 21

Drawing Status
 S4 – SUITABLE FOR STAGE APPROVAL

Scale @ A3	1:5000	DO NOT SCALE
Jacobs No.	B36601D1	Rev P02
Client No.	HE551497	

Drawing Number
 HE551497-JAC-EHR-SCHW-SK-GI-0029

© Copyright 2022 Jacobs U.K. Limited. The concepts and information contained in this document are the property of Jacobs. Use or copying of this document in whole or in part without the written permission of Jacobs constitutes an infringement of copyright. This drawing has been prepared on behalf of, and for the exclusive use of Jacobs' Client, and is subject to, and issued in accordance with, the provisions of the contract between Jacobs and the Client. Jacobs accepts no liability or responsibility whatsoever for, or in respect of, any use of, or reliance upon, this drawing by any third party.



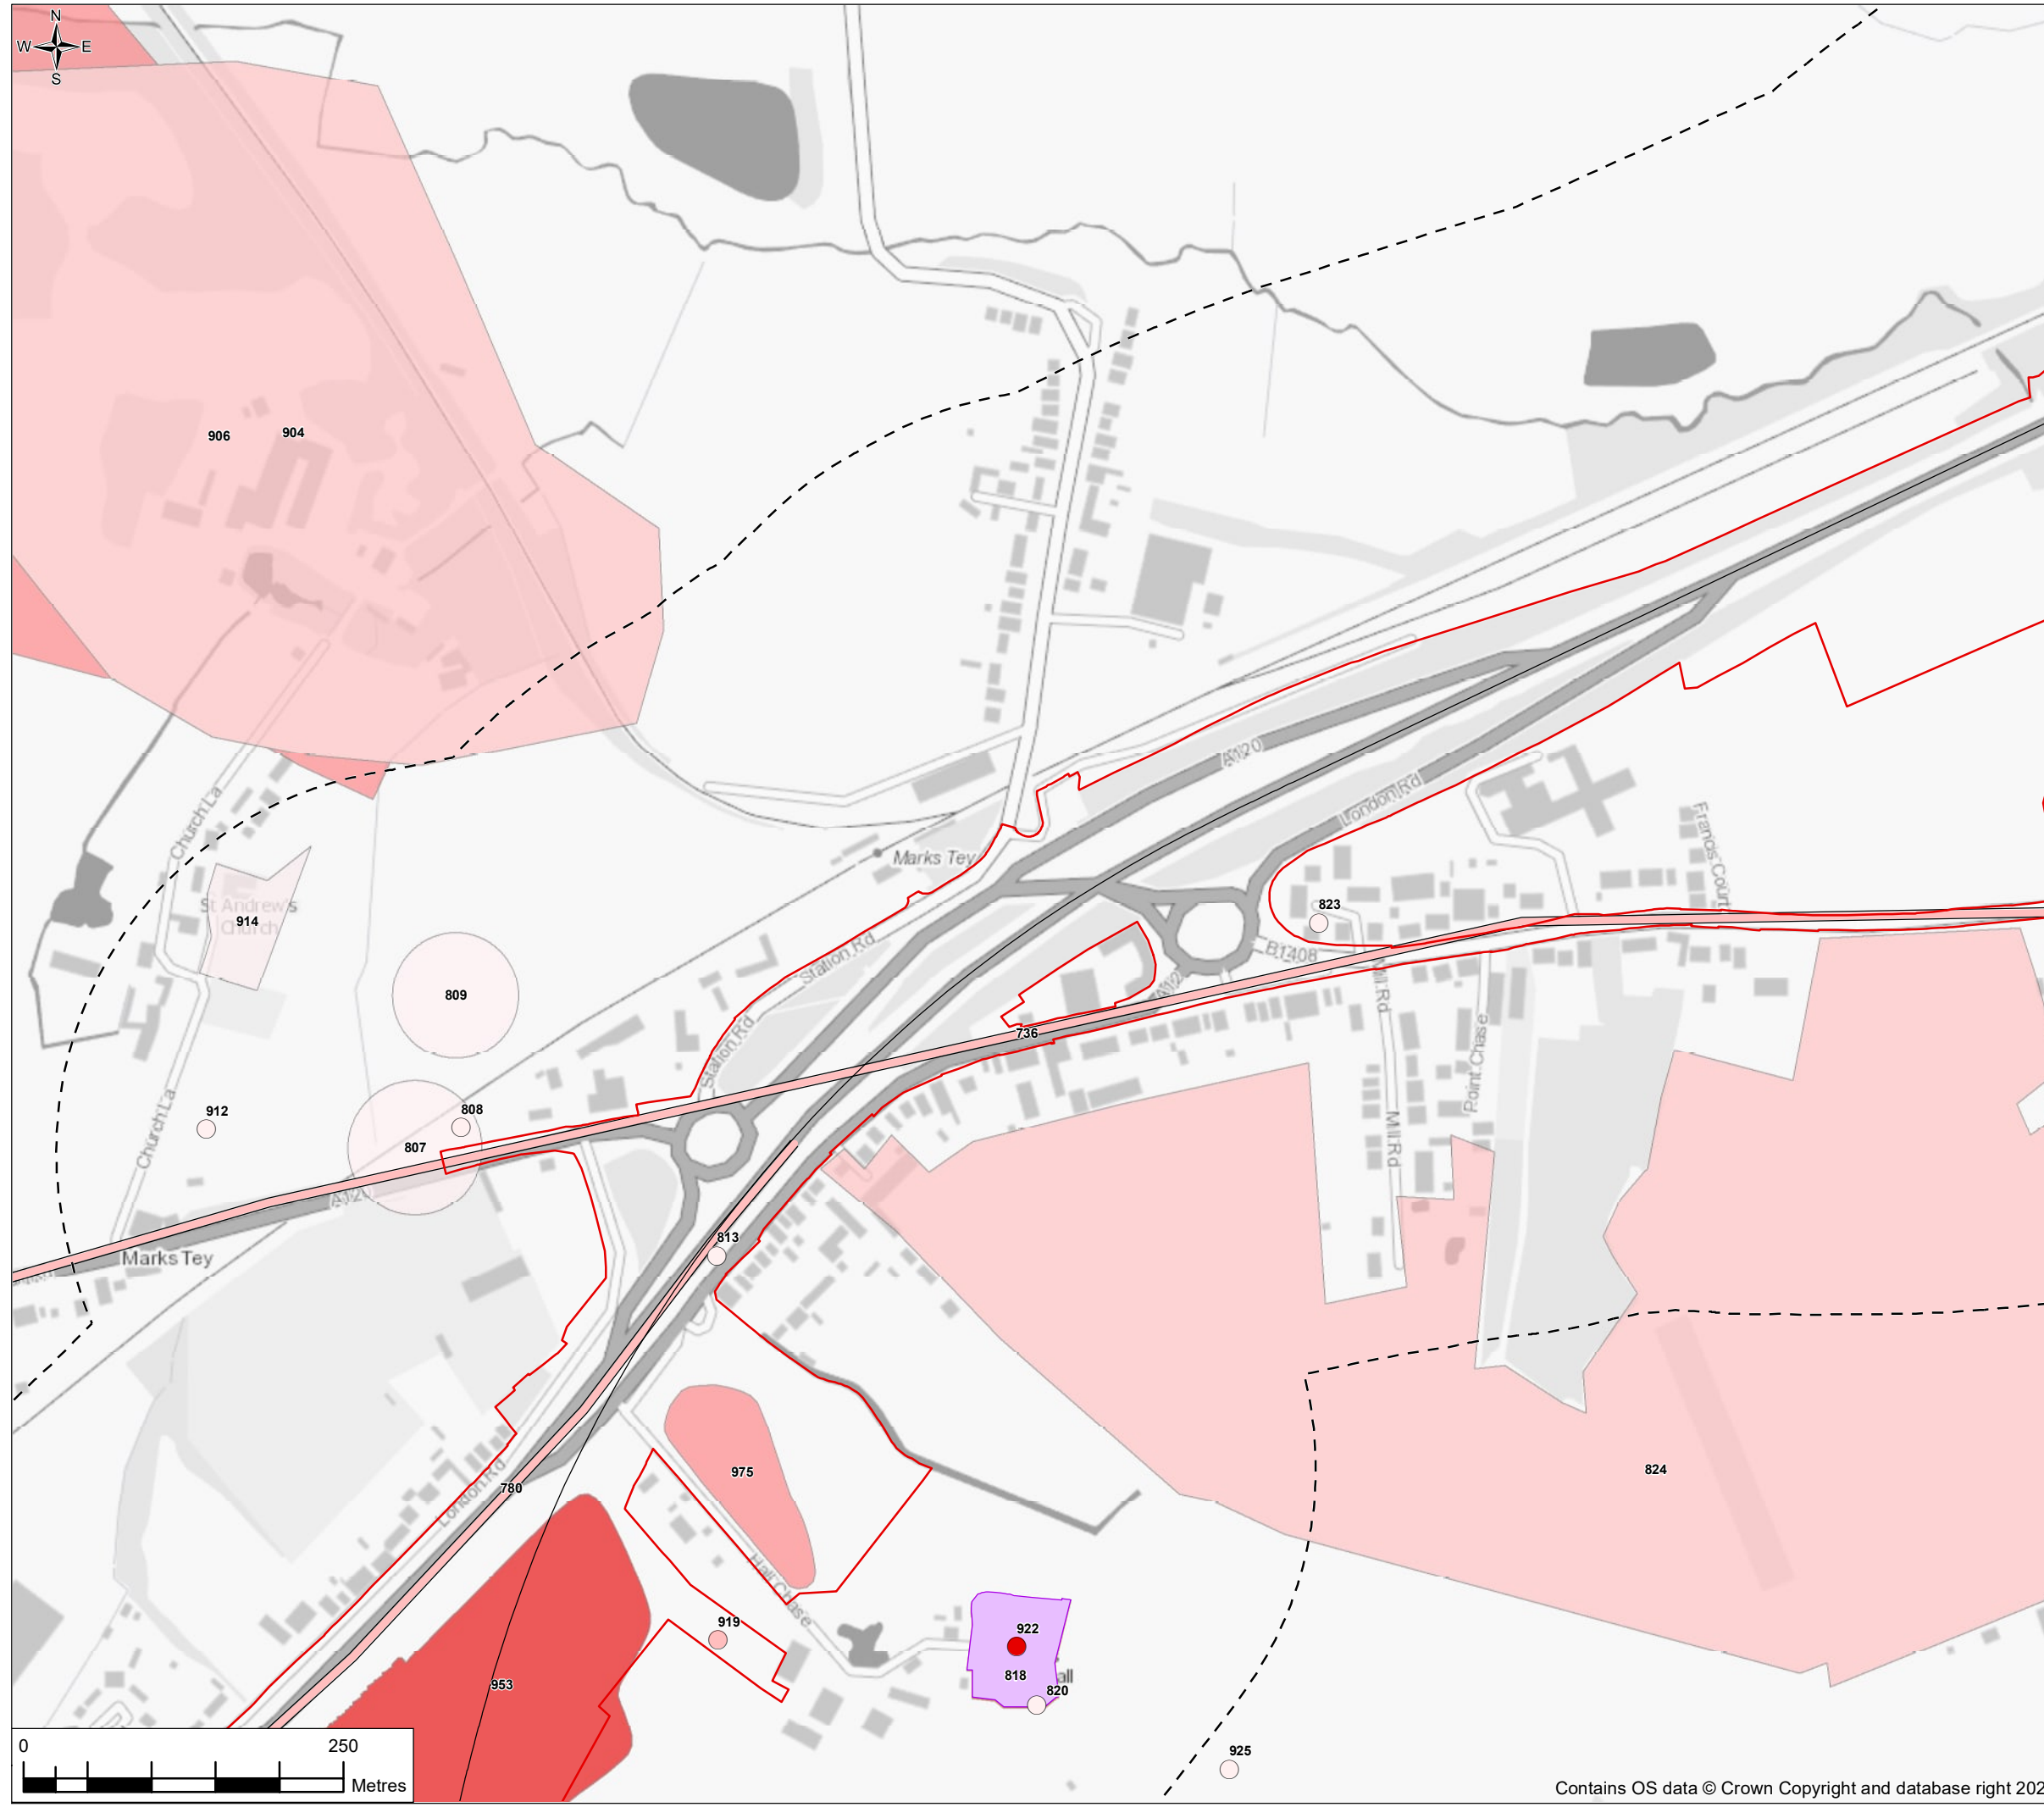


FIGURE 7.1

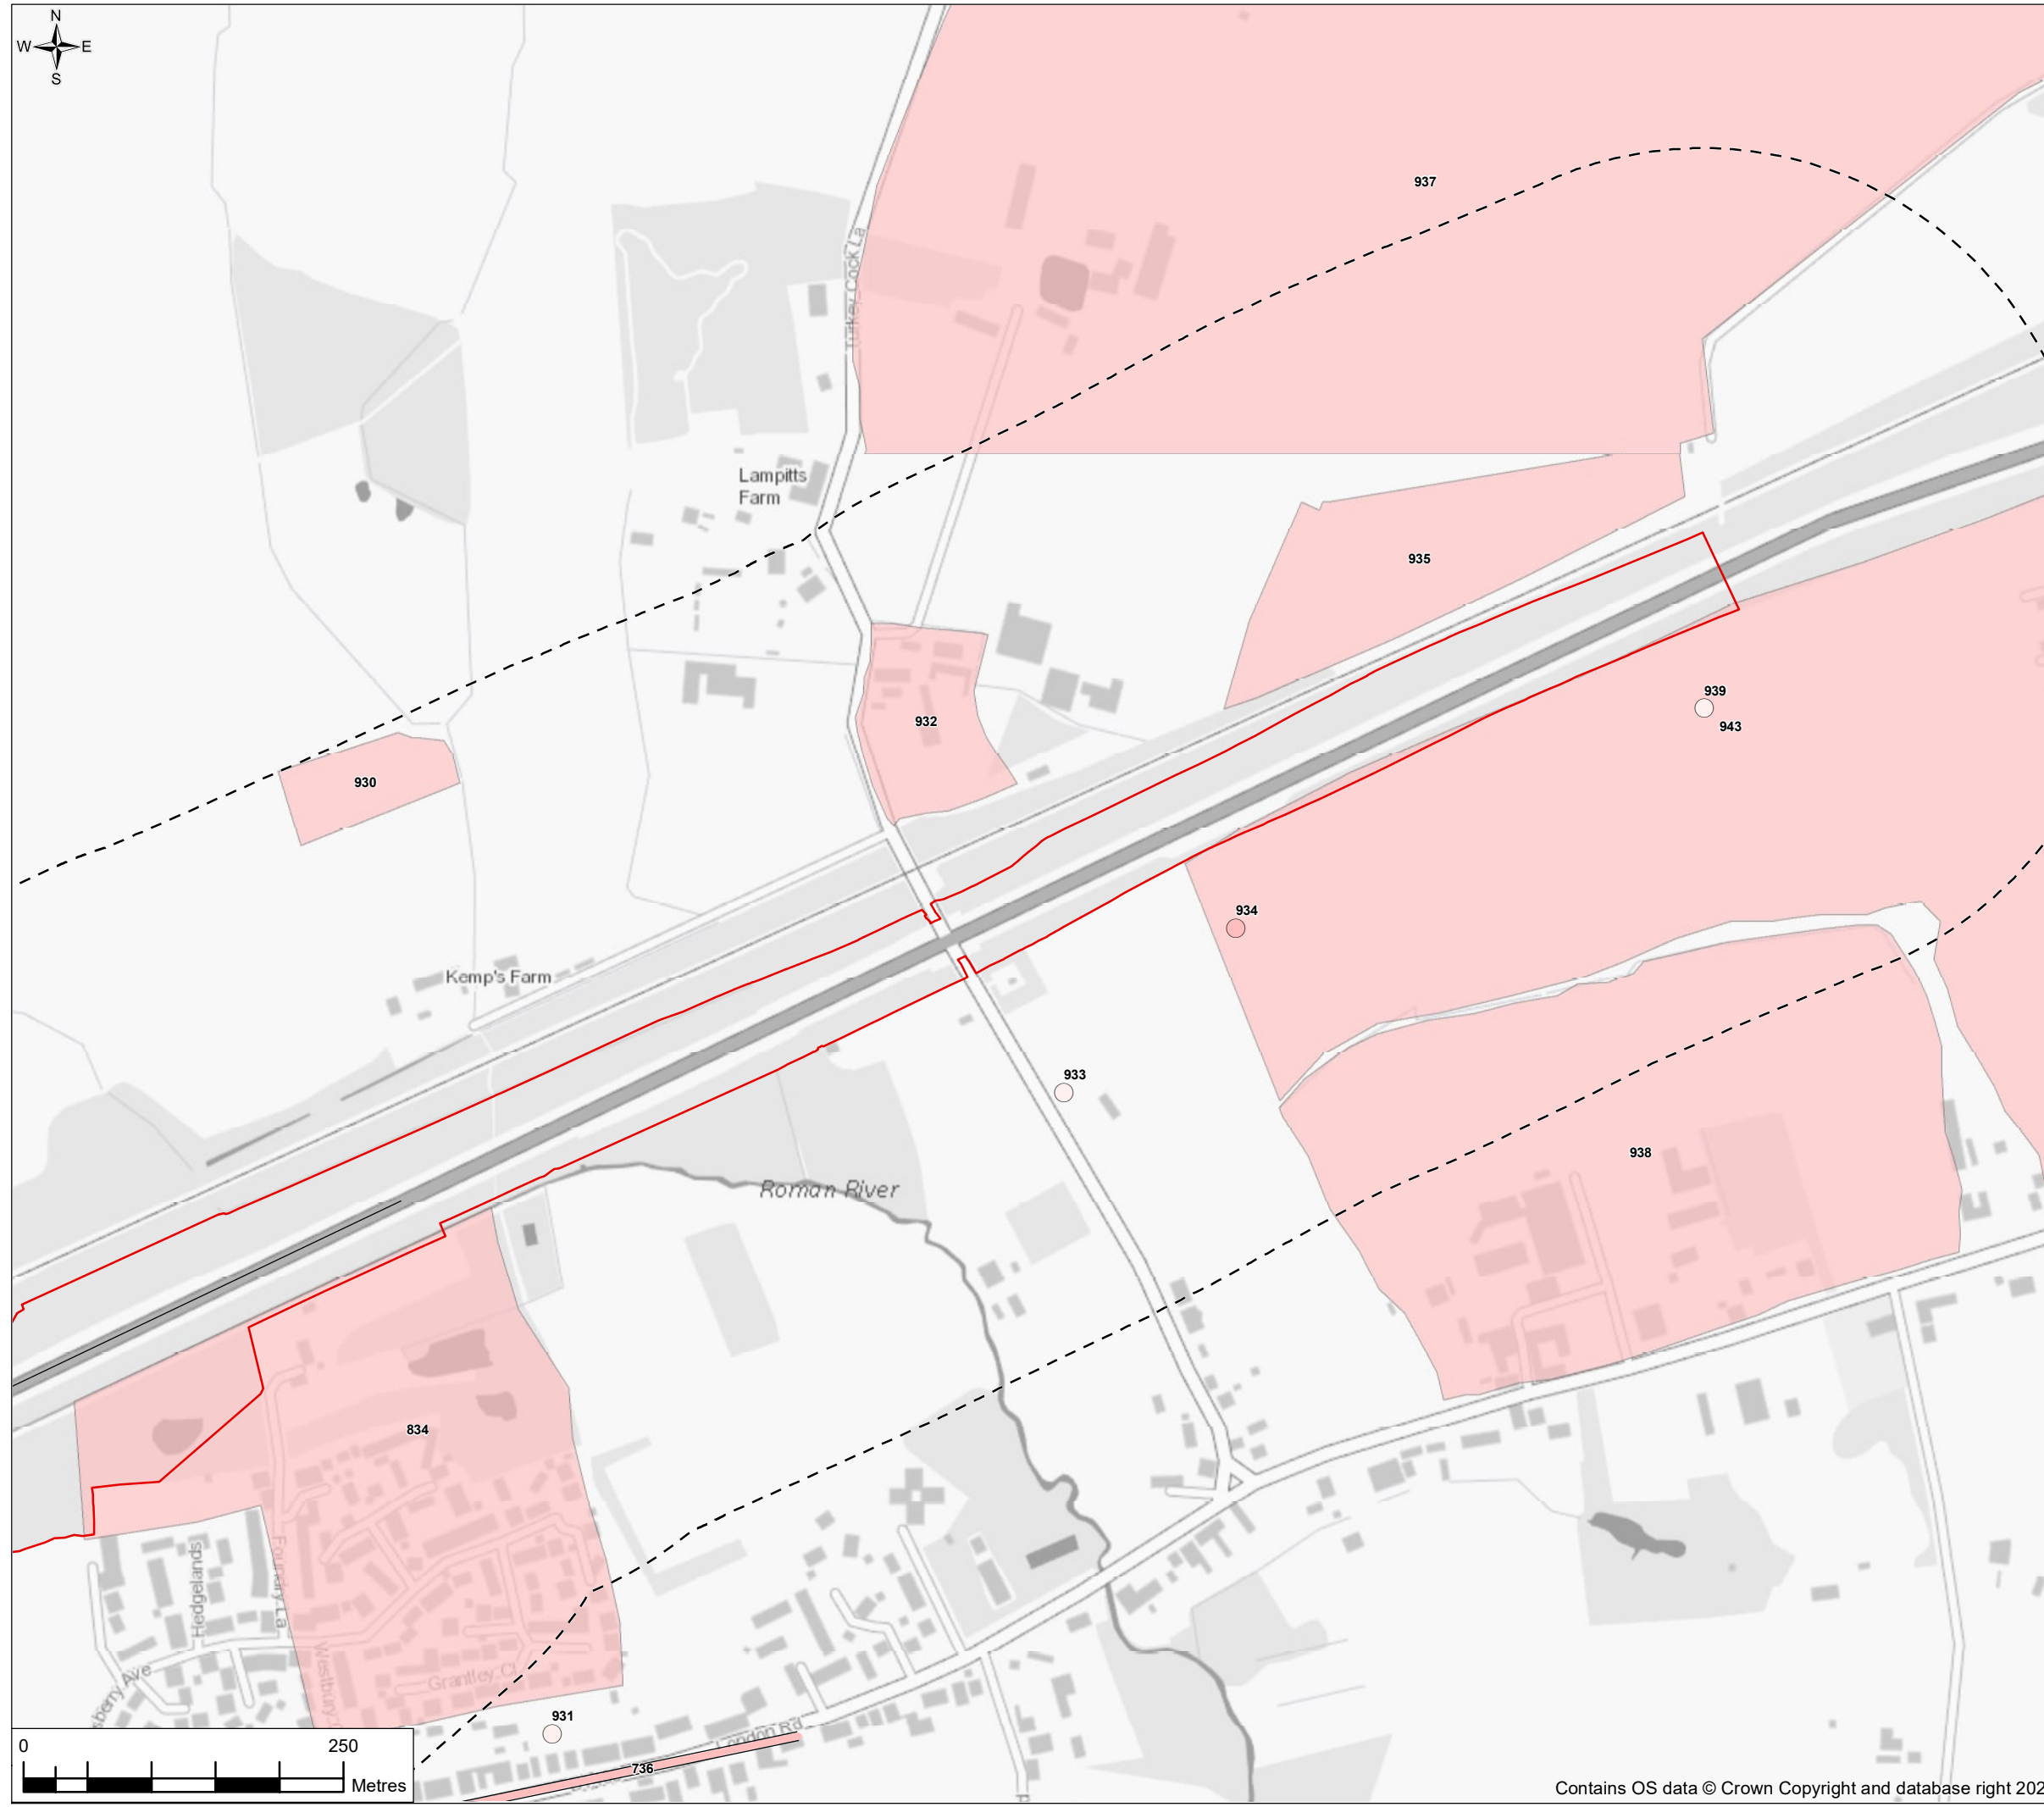

- Legend**
- Order Limits
 - Proposed scheme centreline
 - Heritage 300m Study Area
 - Heritage 1,000m Study Area
 - High Value Archaeological Remains
 - Medium Value Archaeological Remains
 - Low Value Archaeological Remains
 - Negligible Value Archaeological Remains
 - Scheduled Monument

Please refer to Chapter 7: Cultural heritage, of the Environmental Statement [TR010060/APP/6.1] for more information about numbered items, see also ES Chapter Figure 7.1

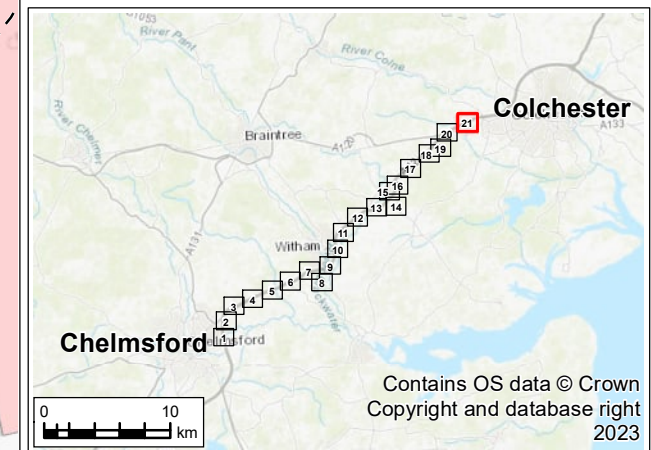

P02	07/12/23	Revision of version control	AD	RM	RM	CF
P01	06/04/23	For DCO application	AD	RM	RM	CF
Rev.	Rev. Date	Purpose of revision	Drawn	Check'd	Rev'd	Appr'd

Development Consent Order Drawing Number: TR010060/APP/6.2
 APFP Regulation: Regulation 5(2)(m)



Project
 REGIONAL DELIVERY PARTNERSHIP
 A12 CHELMSFORD TO A120 WIDENING SCHEME

Drawing Title
 ENVIRONMENTAL STATEMENT
 CULTURAL HERITAGE
 ARCHAEOLOGICAL REMAINS
 SHEET 21 OF 21

Drawing Status
 S4 – SUITABLE FOR STAGE APPROVAL

Scale @ A3	1:5000	DO NOT SCALE
Jacobs No.	B36601D1	
Client No.	HE551497	Rev P02

Drawing Number
 HE551497-JAC-EHR-SCHW-SK-GI-0030

© Copyright 2022 Jacobs U.K. Limited. The concepts and information contained in this document are the property of Jacobs. Use or copying of this document in whole or in part without the written permission of Jacobs constitutes an infringement of copyright. Limitation: This drawing has been prepared on behalf of, and for the exclusive use of Jacobs' Client, and is subject to, and issued in accordance with, the provisions of the contract between Jacobs and the Client. Jacobs accepts no liability or responsibility whatsoever for, or in respect of, any use of, or reliance upon, this drawing by any third party.

