

A66 Northern Trans-Pennine Project

Scheme 0405: Temple Sowerby to Appleby

TR010062


5.16 Works Plans

APFP Regulations 5(2)(j)

Planning Act 2008

**Infrastructure Planning (Applications: Prescribed Forms and
Procedure) Regulations 2009**

June 2022

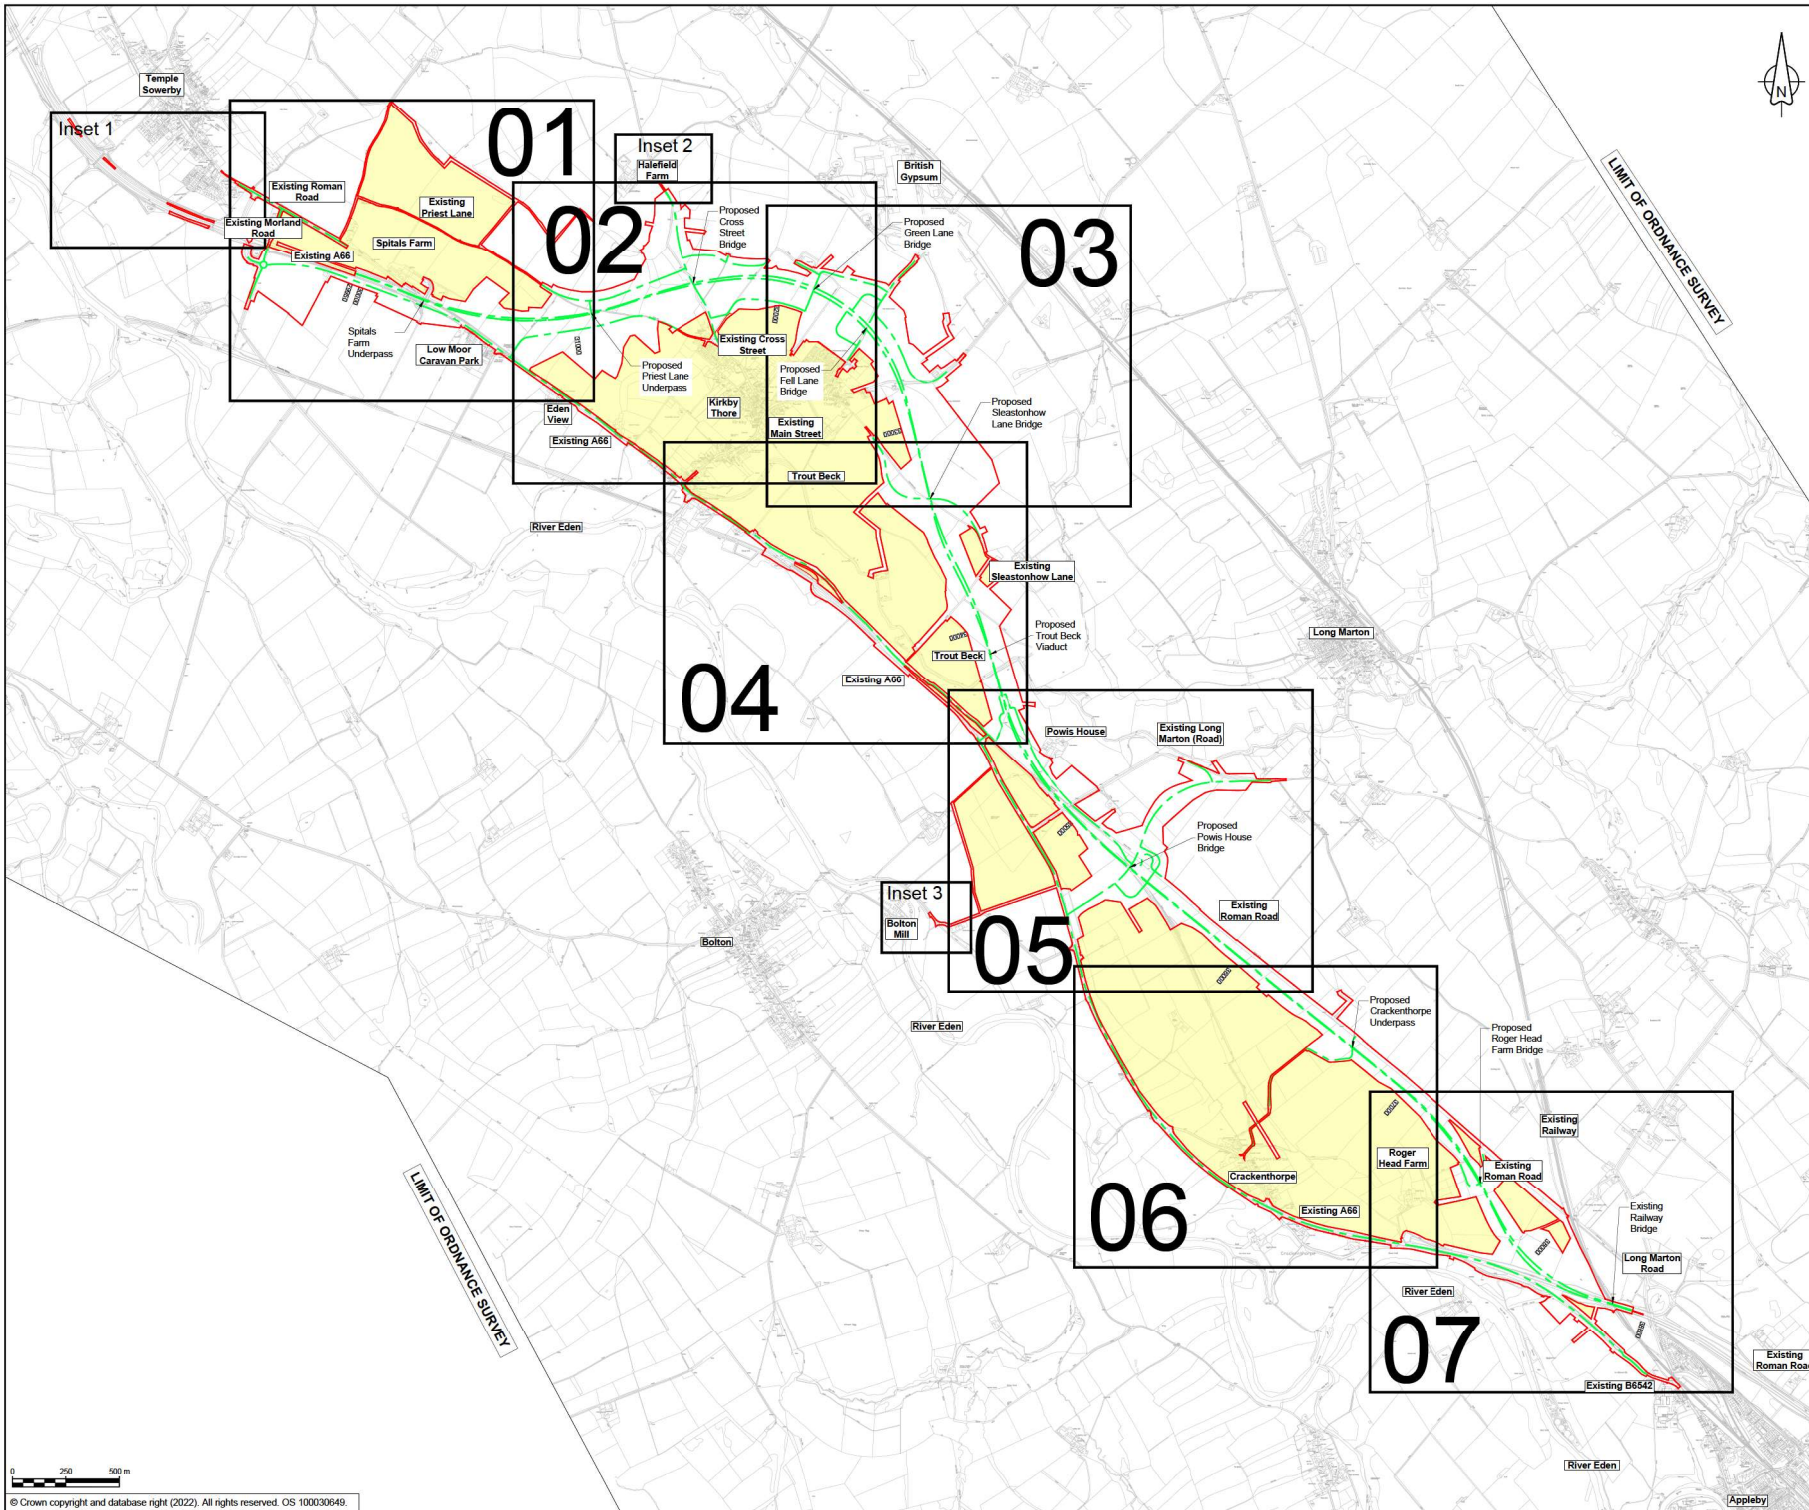

- NOTES**
- ALL DIMENSIONS ARE IN METRES UNLESS NOTED OTHERWISE
- KEY**
- 04 SHEET USED AS PART OF THIS DRAWING SERIES
 - ORDER LIMITS
 - AREA EXCLUDED FROM ORDER LIMITS
 - INFAR WORK CENTER INF
 - CHAINAGE (MEASURED DISTANCE ALONG THE SCHEME LENGTH)



For DCO Submission					
C01	GCHI	GCHI	JUAS	KCRO	SBAG
	25/05/22	25/05/22	25/05/22	25/05/22	27/05/22
Revision details					
Revision	Created	Checked	Reviewed	Approved	Authorised
	dd/mm/yy	dd/mm/yy	dd/mm/yy	dd/mm/yy	dd/mm/yy

Purpose	DCO APPLICATION
PINS Reference Number	TR010062/APP/5.16

Client
 3 Piccadilly Place
 Manchester
 M1 3BN


Project Name / Scheme Name
**A66 Northern Trans-Pennine Project
 Scheme 0405**
 Temple Sowerby to Appleby

Drawing Title
**Works Plans
 Regulation 5(2)(j)
 Key Plan**

Project Ref. No.	Stage	Scale	@ A1
---	PCF3	1:12500	
		Dimensions	M



Drawing Number	Project	Originator	Volume
HE565627 - AMY - HAC -			
S0405	-DR-CH-	301200	
Location		Type	Role Number

Suitability	Suitability Description	Revision
A	Approved for Stage Complete	C01

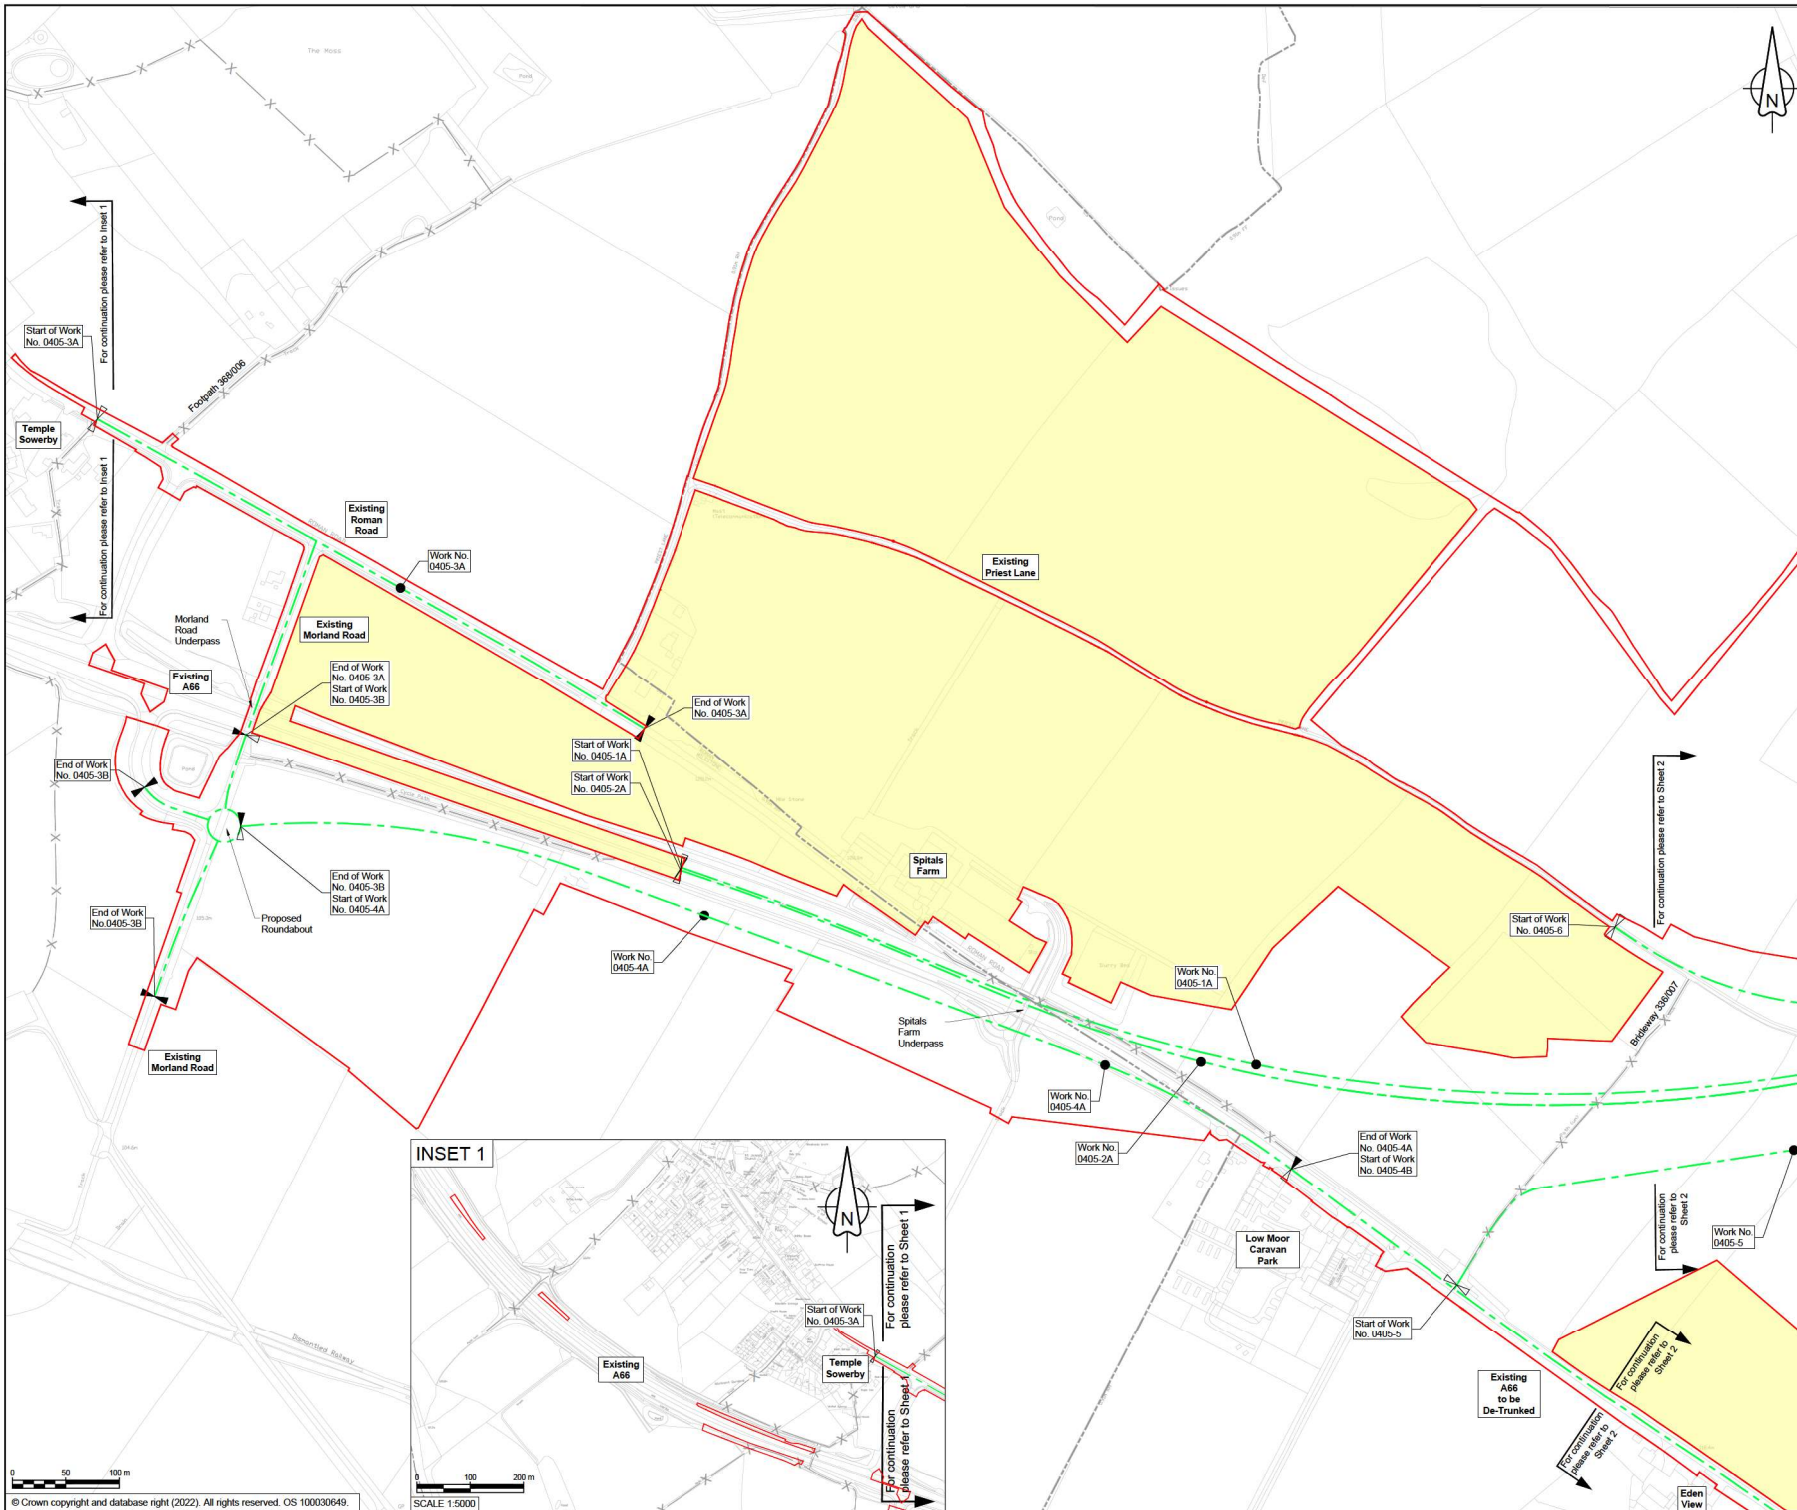

- NOTES**
1. ALL DIMENSIONS ARE IN METRES UNLESS NOTED OTHERWISE.
 2. NUMBERED WORKS ARE DESCRIBED IN SCHEDULE 1 (AUTHORISED DEVELOPMENT) TO THE DEVELOPMENT CONSENT ORDER.
 3. THE WORKS PLANS SHOULD BE READ IN CONJUNCTION WITH THE DEVELOPMENT CONSENT ORDER AND ENGINEERING SECTION DRAWINGS.

- KEY**
- ORDER LIMITS
 - AREA EXCLUDED FROM ORDER LIMITS
 - LINEAR WORK CENTERLINE
 - START OF LINEAR WORKS
 - START AND END OF LINEAR WORKS
 - END OF LINEAR WORKS
 - EXISTING PUBLIC RIGHTS OF WAY
 - PARISH BOUNDARY
 - EXISTING ORDNANCE SURVEY DATA

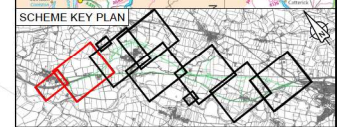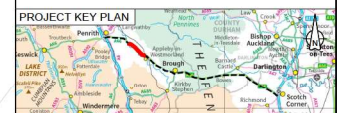

For DCO Submission					
UJAS	UJAS	UJAS	KCRO	SBAG	
C01	11/05/22	11/05/22	25/05/22	25/05/22	27/05/22
Revision details					
Revision	Created	Checked	Reviewed	Approved	Authorised
	dd/mm/yy	dd/mm/yy	dd/mm/yy	dd/mm/yy	dd/mm/yy

Purpose: DCO APPLICATION

PINS Reference Number: TR010062/APP/5.16

Client: 3 Piccadilly Place, Manchester, M1 3BN




Project Name / Scheme Name: A66 Northern Trans-Pennine Project Scheme 0405
Temple Sowerby to Appleby



Drawing Title: Works Plans Regulation 5(2)(j)
Sheet 1 of 7

Project Ref. No.	Stage	Scale	@ A1
---	PCF3	1:2500 Dimensions: M	

Drawing Number	Project	Originator	Volume
HE565627 - AMY - HAC -			
S0405	-DR-CH-	301201	
Location	Type	Role	Number


Suitability	Suitability Description	Revision
A	Approved for Stage Complete	C01

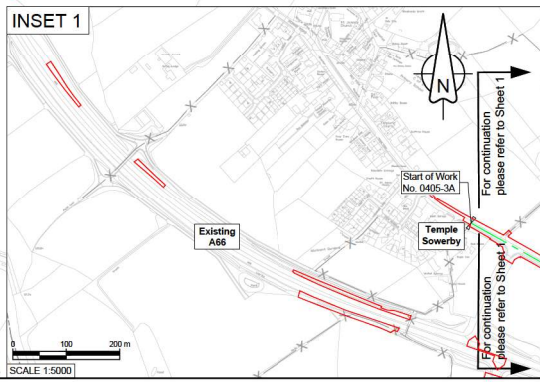

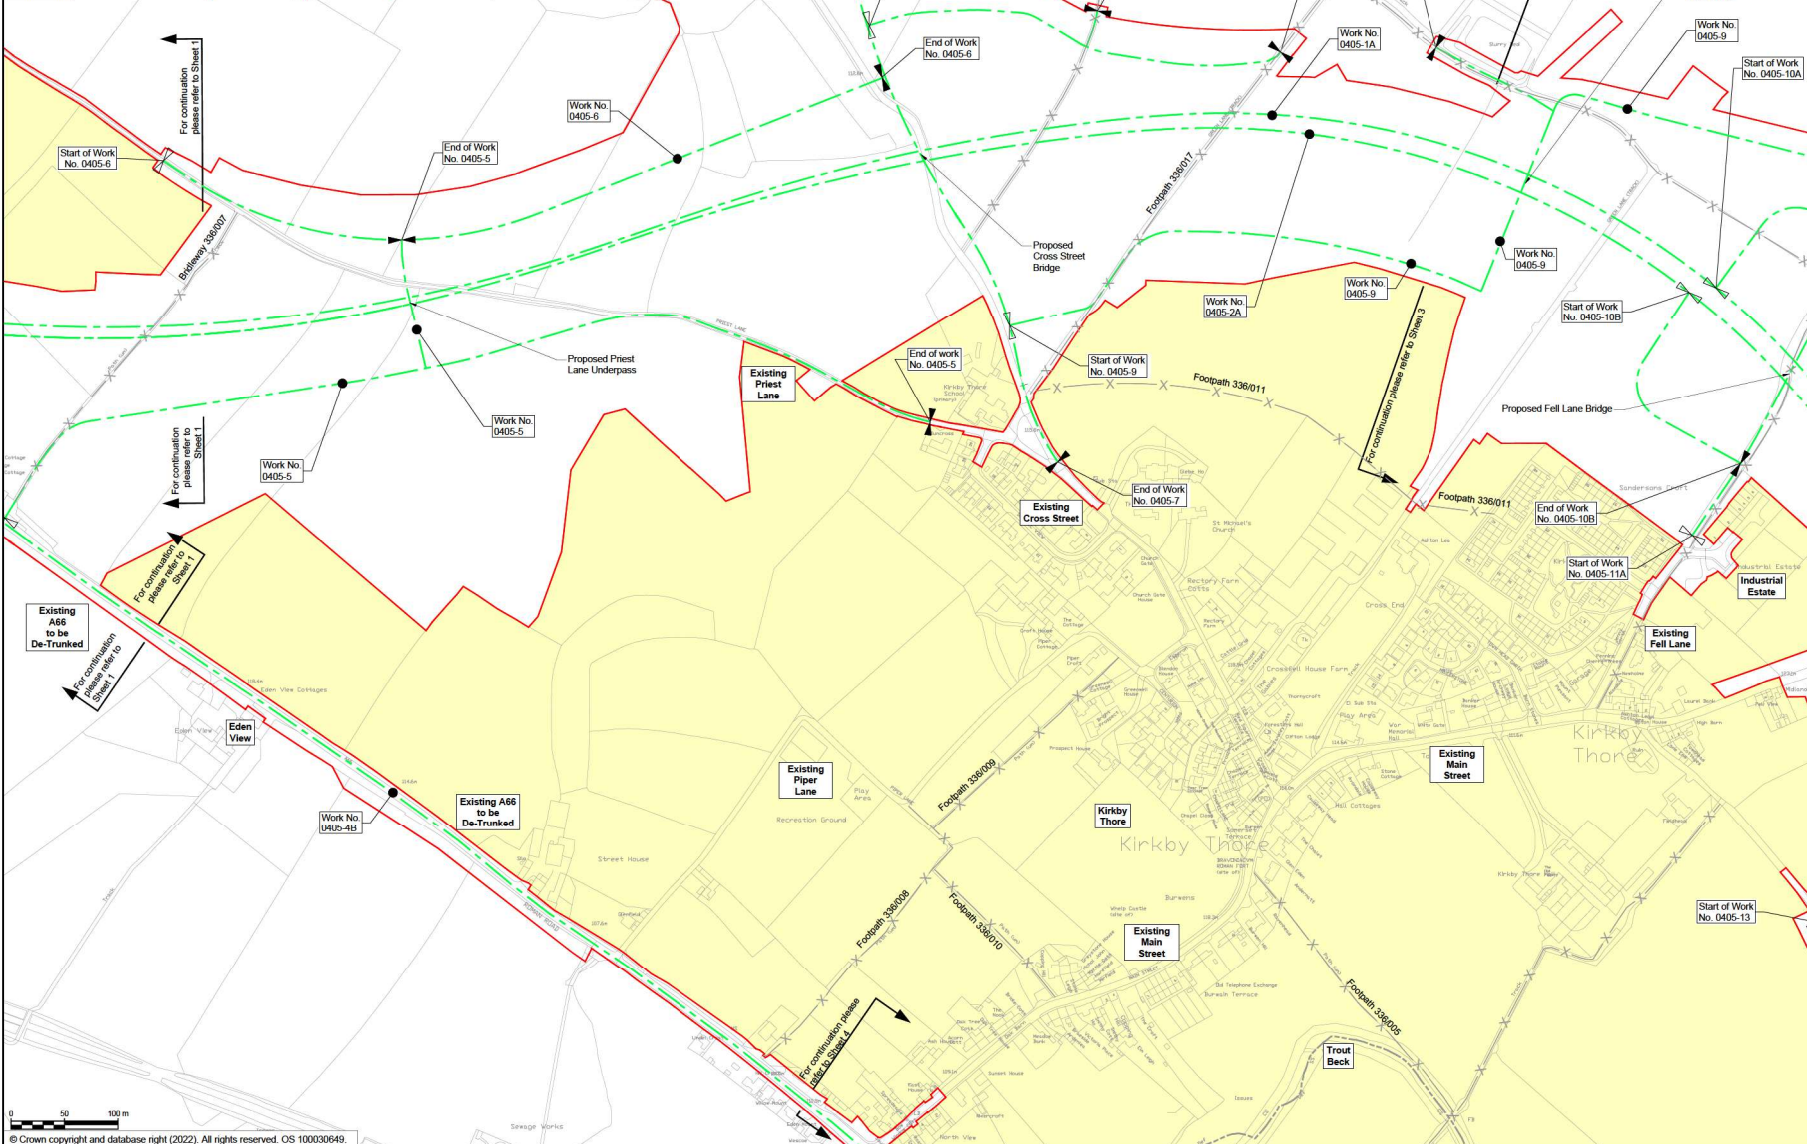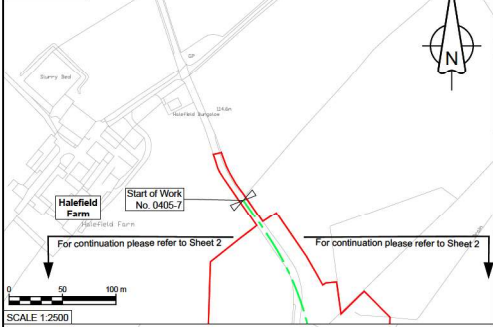

- NOTES**
1. ALL DIMENSIONS ARE IN METRES UNLESS NOTED OTHERWISE.
 2. NUMBERED WORKS ARE DESCRIBED IN SCHEDULE 1 (AUTHORISED DEVELOPMENT) TO THE DEVELOPMENT CONSENT ORDER.
 3. THE WORKS PLANS SHOULD BE READ IN CONJUNCTION WITH THE DEVELOPMENT CONSENT ORDER AND ENGINEERING SECTION DRAWINGS.

- KEY**
- ORDER LIMITS
 - AREA EXCLUDED FROM ORDER LIMITS
 - LINEAR WORK CENTERLINE
 - START OF LINEAR WORKS
 - START AND END OF LINEAR WORKS
 - END OF LINEAR WORKS
 - EXISTING PUBLIC RIGHTS OF WAY
 - PARISH BOUNDARY
 - EXISTING ORDNANCE SURVEY DATA

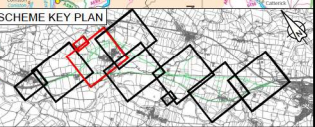

For DCO Submission					
GC01	GCH1	UAS	KCRO	SBAG	
25/05/22	25/05/22	25/05/22	25/05/22	27/05/22	
Revision details					
Revision	Created	Checked	Reviewed	Approved	Authorised
	dd/mm/yy	dd/mm/yy	dd/mm/yy	dd/mm/yy	dd/mm/yy

Purpose: DCO APPLICATION

PINS Reference Number: TR010062/APP/5.16

Client: 3 Piccadilly Place, Manchester, M1 3BN



Project Name / Scheme Name: A66 Northern Trans-Pennine Project Scheme 0405 Temple Sowerby to Appley


Drawing Title: Works Plans Regulation 5(2)(j) Sheet 2 of 7

Project Ref. No.	Stage	Scale	@A1
---	PCF3	1:2500	
		Dimensions	M

Drawing Number: HE565627 - AMY - HAC - S0405 -DR-CH- 301202



Location | Type | Role | Number

Suitability	Suitability Description	Revision
A	Approved for Stage Complete	C01

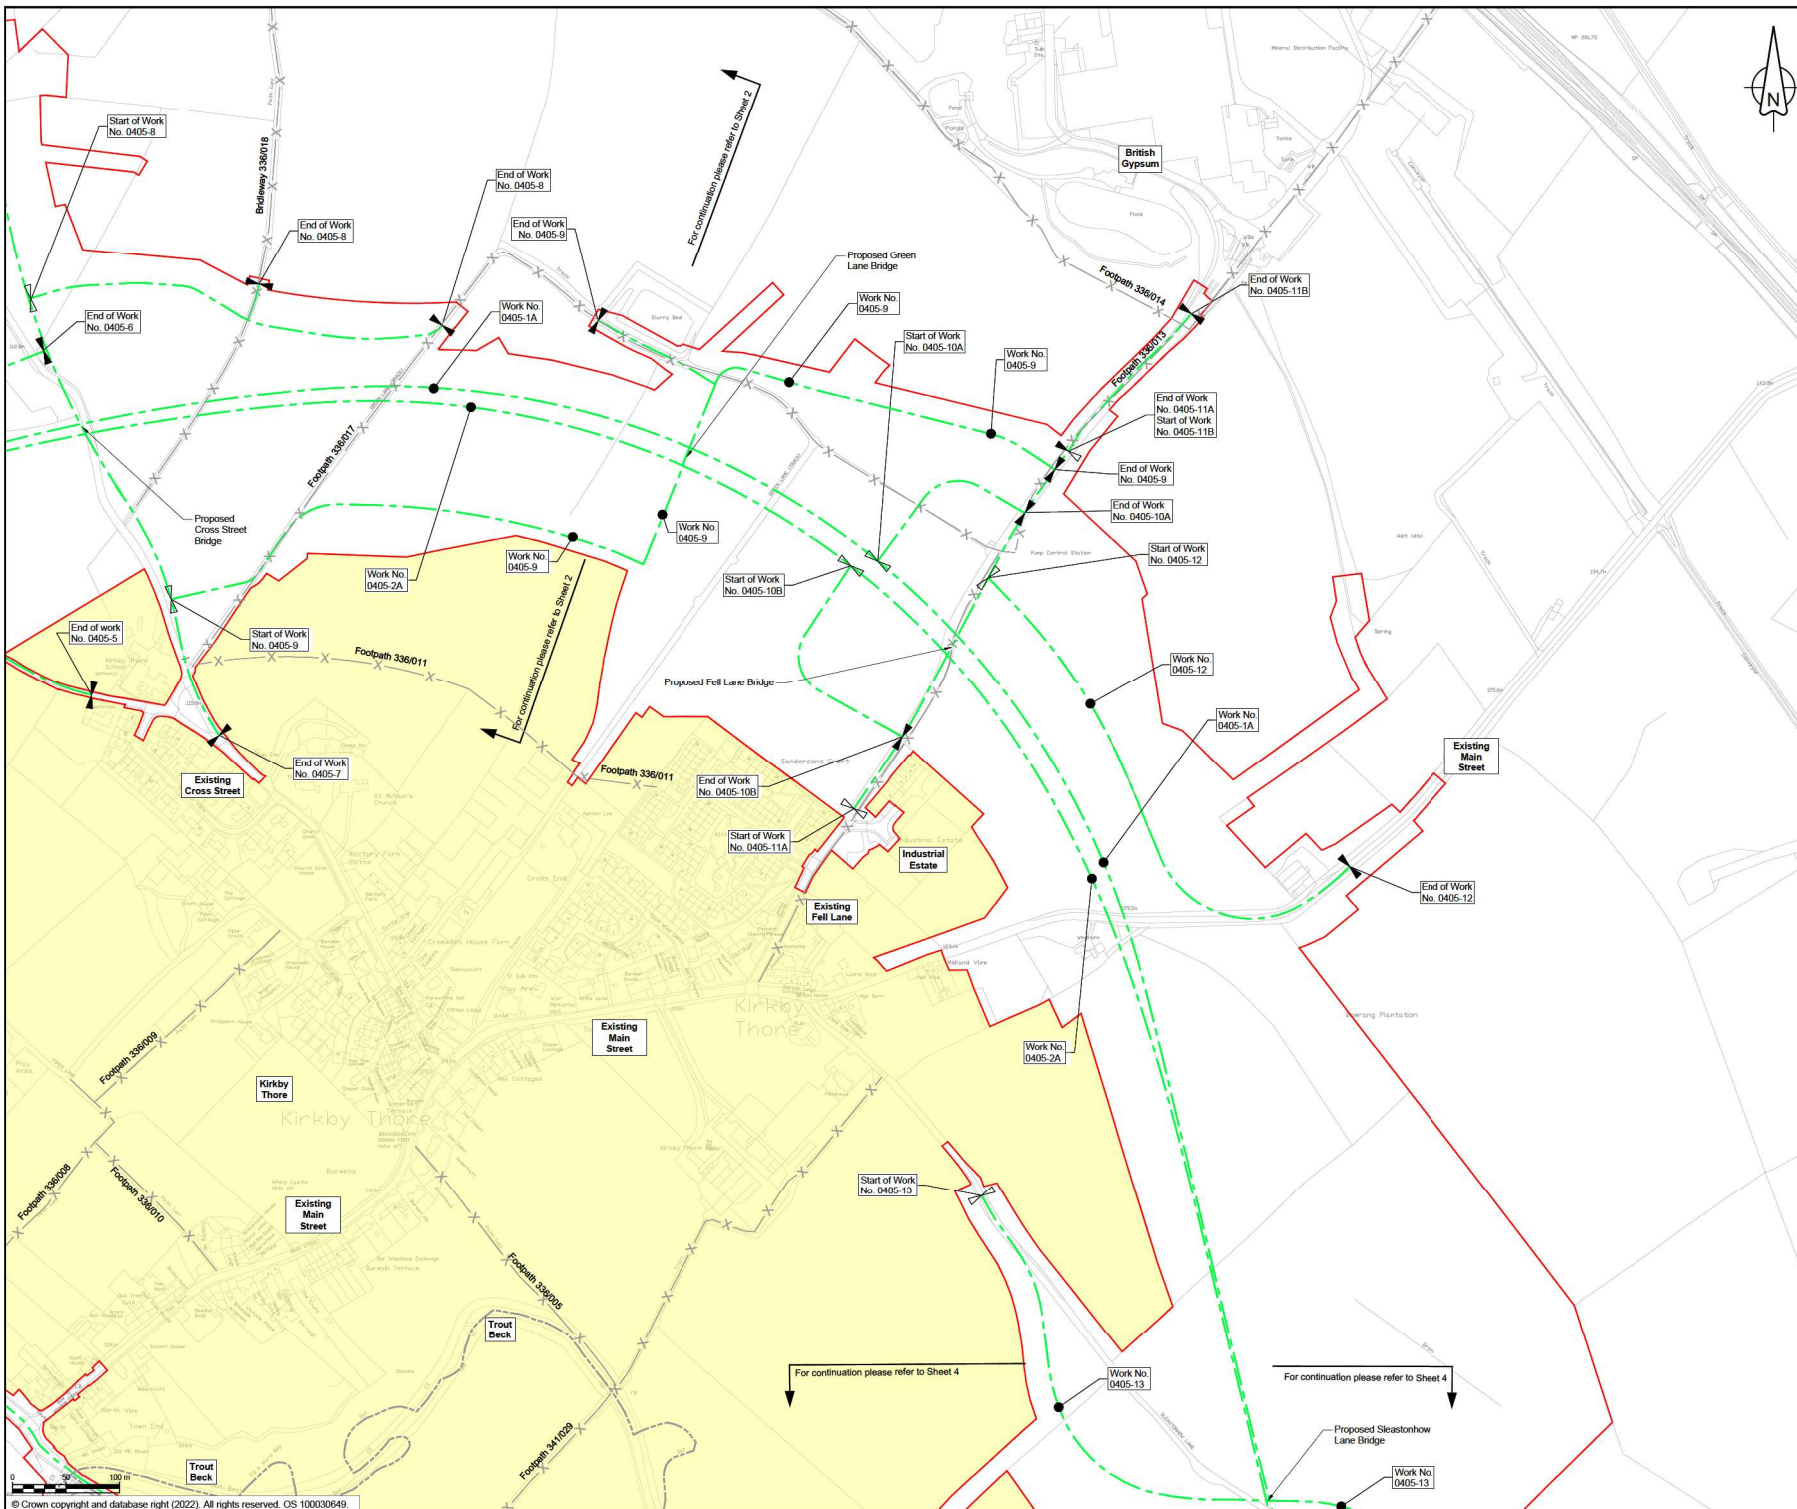

- ### NOTES
1. ALL DIMENSIONS ARE IN METRES UNLESS NOTED OTHERWISE.
 2. NUMBERED WORKS ARE DESCRIBED IN SCHEDULE 1 (AUTHORISED DEVELOPMENT) TO THE DEVELOPMENT CONSENT ORDER.
 3. THE WORKS PLANS SHOULD BE READ IN CONJUNCTION WITH THE DEVELOPMENT CONSENT ORDER AND ENGINEERING SECTION DRAWINGS.

- ### KEY
- ORDER LIMITS
 - AREA EXCLUDED FROM ORDER LIMITS
 - LINEAR WORK CENTERLINE
 - START OF LINEAR WORKS
 - START AND END OF LINEAR WORKS
 - END OF LINEAR WORKS
 - EXISTING PUBLIC RIGHTS OF WAY
 - PARISH BOUNDARY
 - EXISTING ORDNANCE SURVEY DATA

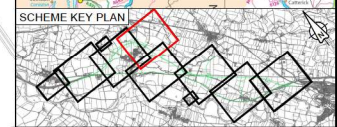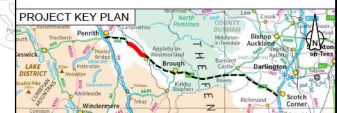

Revision	For DCO Submission				
	Created	Checked	Reviewed	Approved	Authorised
C01	11/05/22	11/05/22	25/05/22	25/05/22	27/05/22
	dd/mm/yy	dd/mm/yy	dd/mm/yy	dd/mm/yy	dd/mm/yy

Purpose: DCO APPLICATION

PINS Reference Number: TR010062/APP/5.16

Client: 3 Piccadilly Place, Manchester, M1 3BN


Project Name / Scheme Name: A66 Northern Trans-Pennine Project
 Scheme 0405
 Temple Sowerby to Appleby

Drawing Title: Works Plans
 Regulation 5(2)(j)
 Sheet 3 of 7

Project Ref. No.	Stage	Scale	@A1
---	PCF3	1:2500	
		Dimensions	M

Drawing Number: HE565627 - AMY - HAC -
 S0405 -DR-CH- 301203
 Location | Type | Role | Number

Suitability	Suitability Description	Revision
A	Approved for Stage Complete	C01


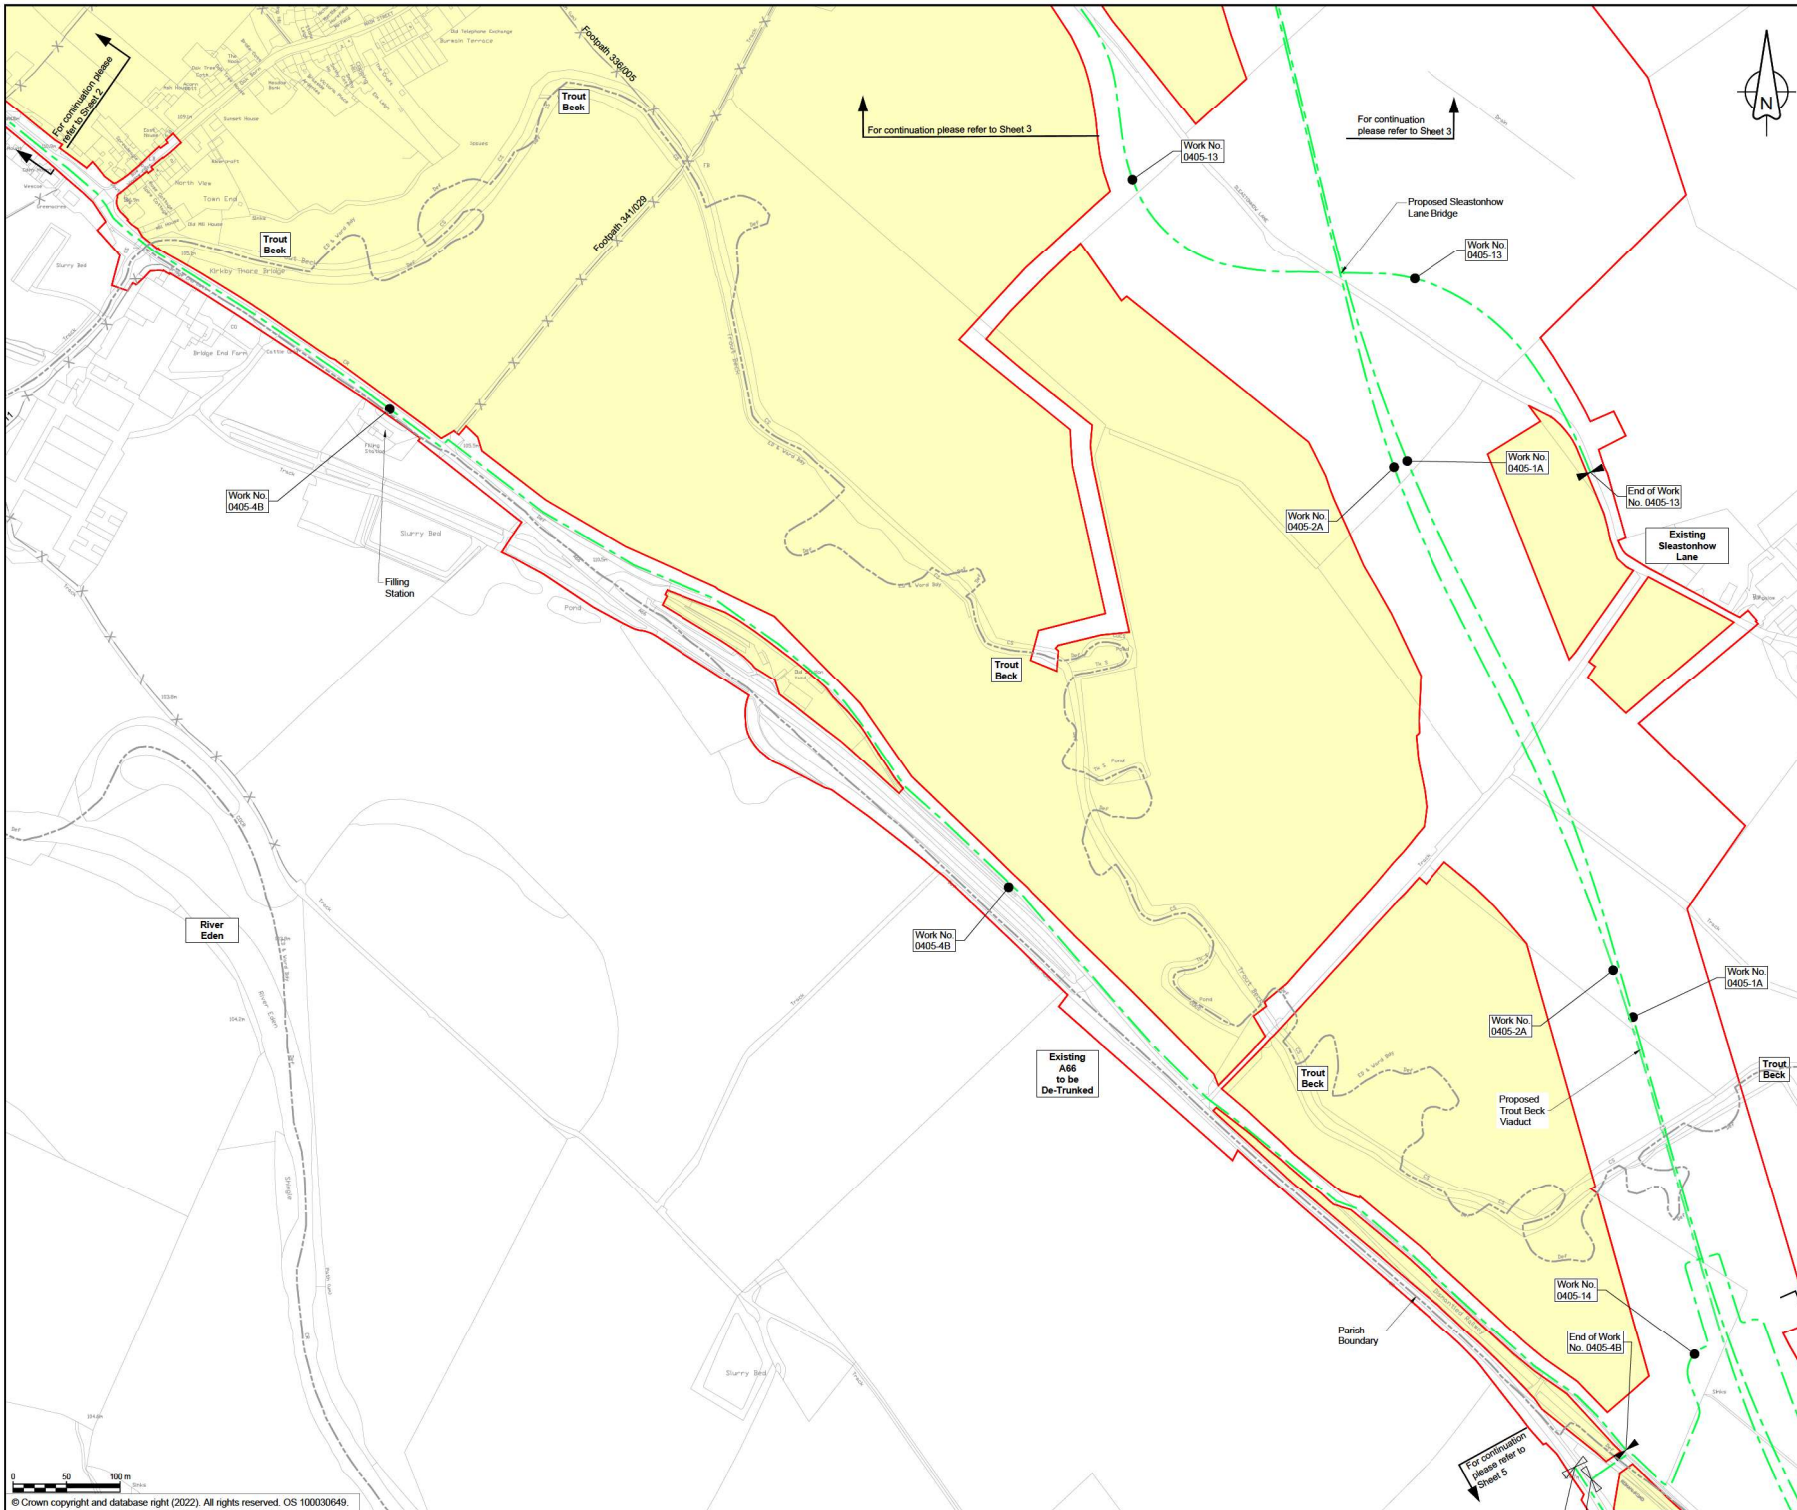


NOTES

1. ALL DIMENSIONS ARE IN METRES UNLESS NOTED OTHERWISE.
2. NUMBERED WORKS ARE DESCRIBED IN SCHEDULE 1 (AUTHORISED DEVELOPMENT) TO THE DEVELOPMENT CONSENT ORDER.
3. THE WORKS PLANS SHOULD BE READ IN CONJUNCTION WITH THE DEVELOPMENT CONSENT ORDER AND ENGINEERING SECTION DRAWINGS.

KEY

	ORDER LIMITS
	AREA EXCLUDED FROM ORDER LIMITS
	LINEAR WORK CENTERLINE
	START OF LINEAR WORKS
	START AND END OF LINEAR WORKS
	END OF LINEAR WORKS
	EXISTING PUBLIC RIGHTS OF WAY
	PARISH BOUNDARY
	EXISTING ORDNANCE SURVEY DATA

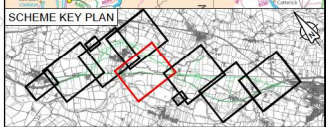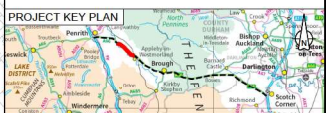

C02	For DCO Submission				
	MZCI	MZCI	MSHA	SBAG	SBAG
	09/06/22	09/06/22	09/06/22	09/06/22	09/06/22
Revision details					
Revision	Created	Checked	Reviewed	Approved	Authorised
	dd/mm/yy	dd/mm/yy	dd/mm/yy	dd/mm/yy	dd/mm/yy

Purpose
DCO APPLICATION

PINS Reference Number
TR010062/APP/5.16

Client
**3 Piccadilly Place
Manchester
M1 3BN**


Project Name / Scheme Name
**A66 Northern Trans-Pennine Project
Scheme 0405
Temple Sowerby to Appleby**

Drawing Title
**Works Plans
Regulation 5(2)(j)
Sheet 4 of 7**

Project Ref. No.	Stage	Scale	@ A1
---	PCF3	1:2500	
		Dimensions	M



Drawing Number	Project	Originator	Volume
HE565627	- AMY	- HAC	-
S0405	- DR - CH	- 301204	
Location	Type	Role	Number

Suitability	Suitability Description	Revision
A	Approved for Stage Complete	C02

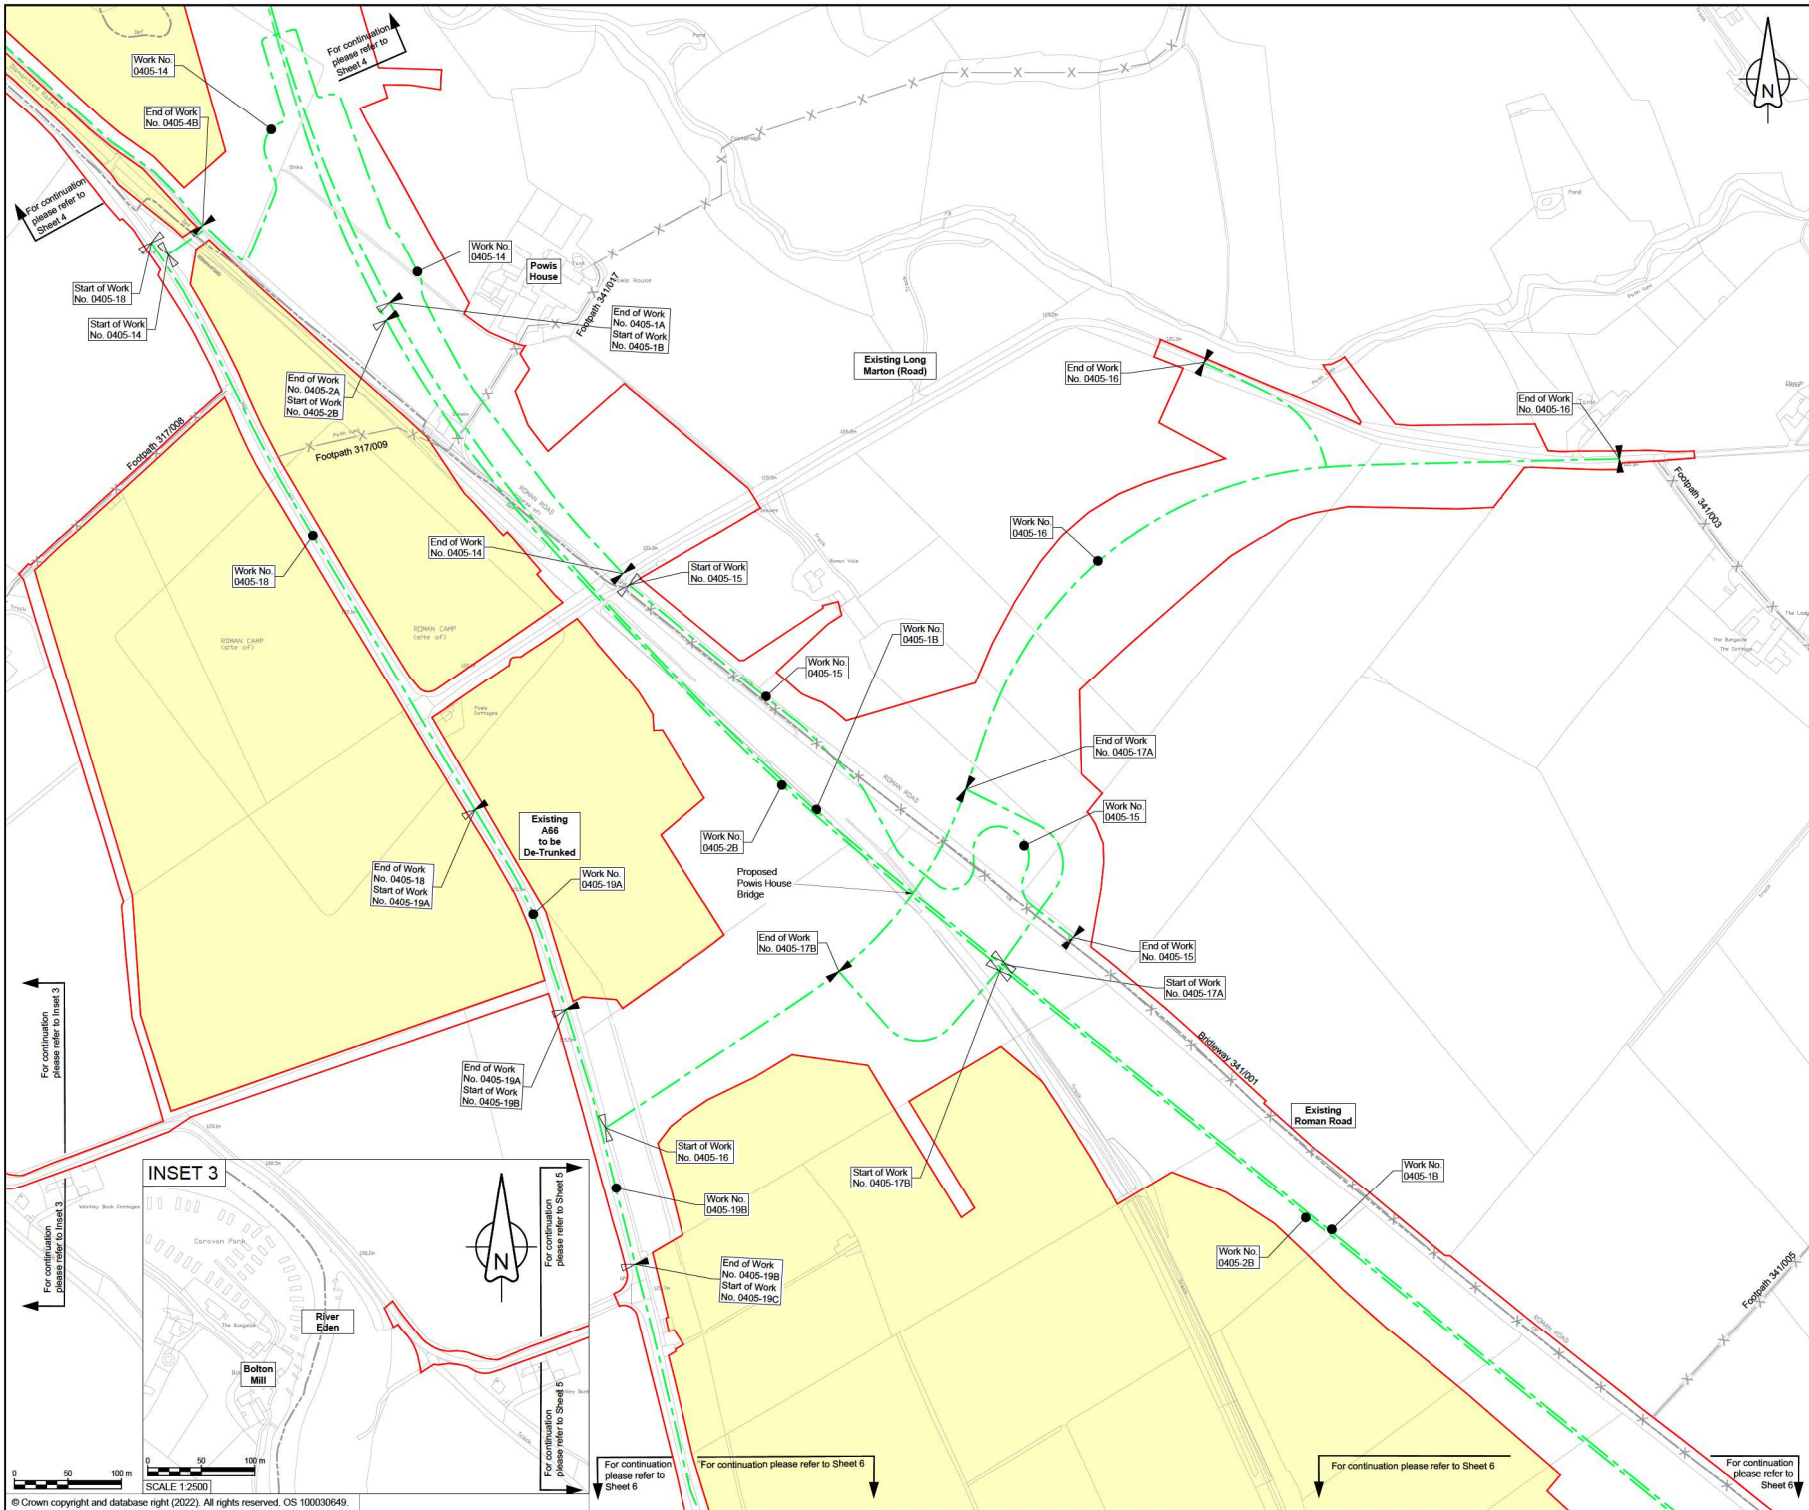

- NOTES**
1. ALL DIMENSIONS ARE IN METRES UNLESS NOTED OTHERWISE.
 2. NUMBERED WORKS ARE DESCRIBED IN SCHEDULE 1 (AUTHORISED DEVELOPMENT) TO THE DEVELOPMENT 1 CONSENT ORDER.
 3. THE WORKS PLANS SHOULD BE READ IN CONJUNCTION WITH THE DEVELOPMENT CONSENT ORDER AND ENGINEERING SECTION DRAWINGS.

- KEY**
- ORDER LIMITS
 - AREA EXCLUDED FROM ORDER LIMITS
 - LINEAR WORK CENTERLINE
 - START OF LINEAR WORKS
 - START AND END OF LINEAR WORKS
 - END OF LINEAR WORKS
 - EXISTING PUBLIC RIGHTS OF WAY
 - PARISH BOUNDARY
 - EXISTING ORDNANCE SURVEY DATA

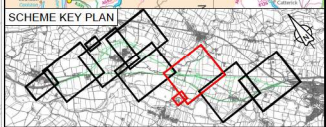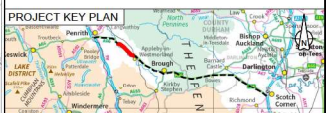

C01	For DCO Submission				
	IJAS 11/05/22	IJAS 11/05/22	IJAS 25/05/22	KCRO 25/05/22	SBAG 27/05/22
Revision details					
Revision	Created	Checked	Reviewed	Approved	Authorised
	dd/mm/yy	dd/mm/yy	dd/mm/yy	dd/mm/yy	dd/mm/yy

Purpose
DCO APPLICATION

PINS Reference Number
TR010062/APP/5.16

Client
3 Piccadilly Place
Manchester
M1 3BN


Project Name / Scheme Name
**A66 Northern Trans-Pennine Project
Scheme 0405
Temple Sowerby to Appleby**

Drawing Title
**Works Plans
Regulation 5(2)(j)
Sheet 5 of 7**

Project Ref. No.	Stage	Scale	@A1
---	PCF3	1:2500 Dimensions - M	



Drawing Number	Project	Originator	Volume
HE565627 - AMY - HAC -			
S0405	-DR-CH-	301205	
Location	Type	Role	Number

Suitability	Suitability Description	Revision
A	Approved for Stage Complete	C01

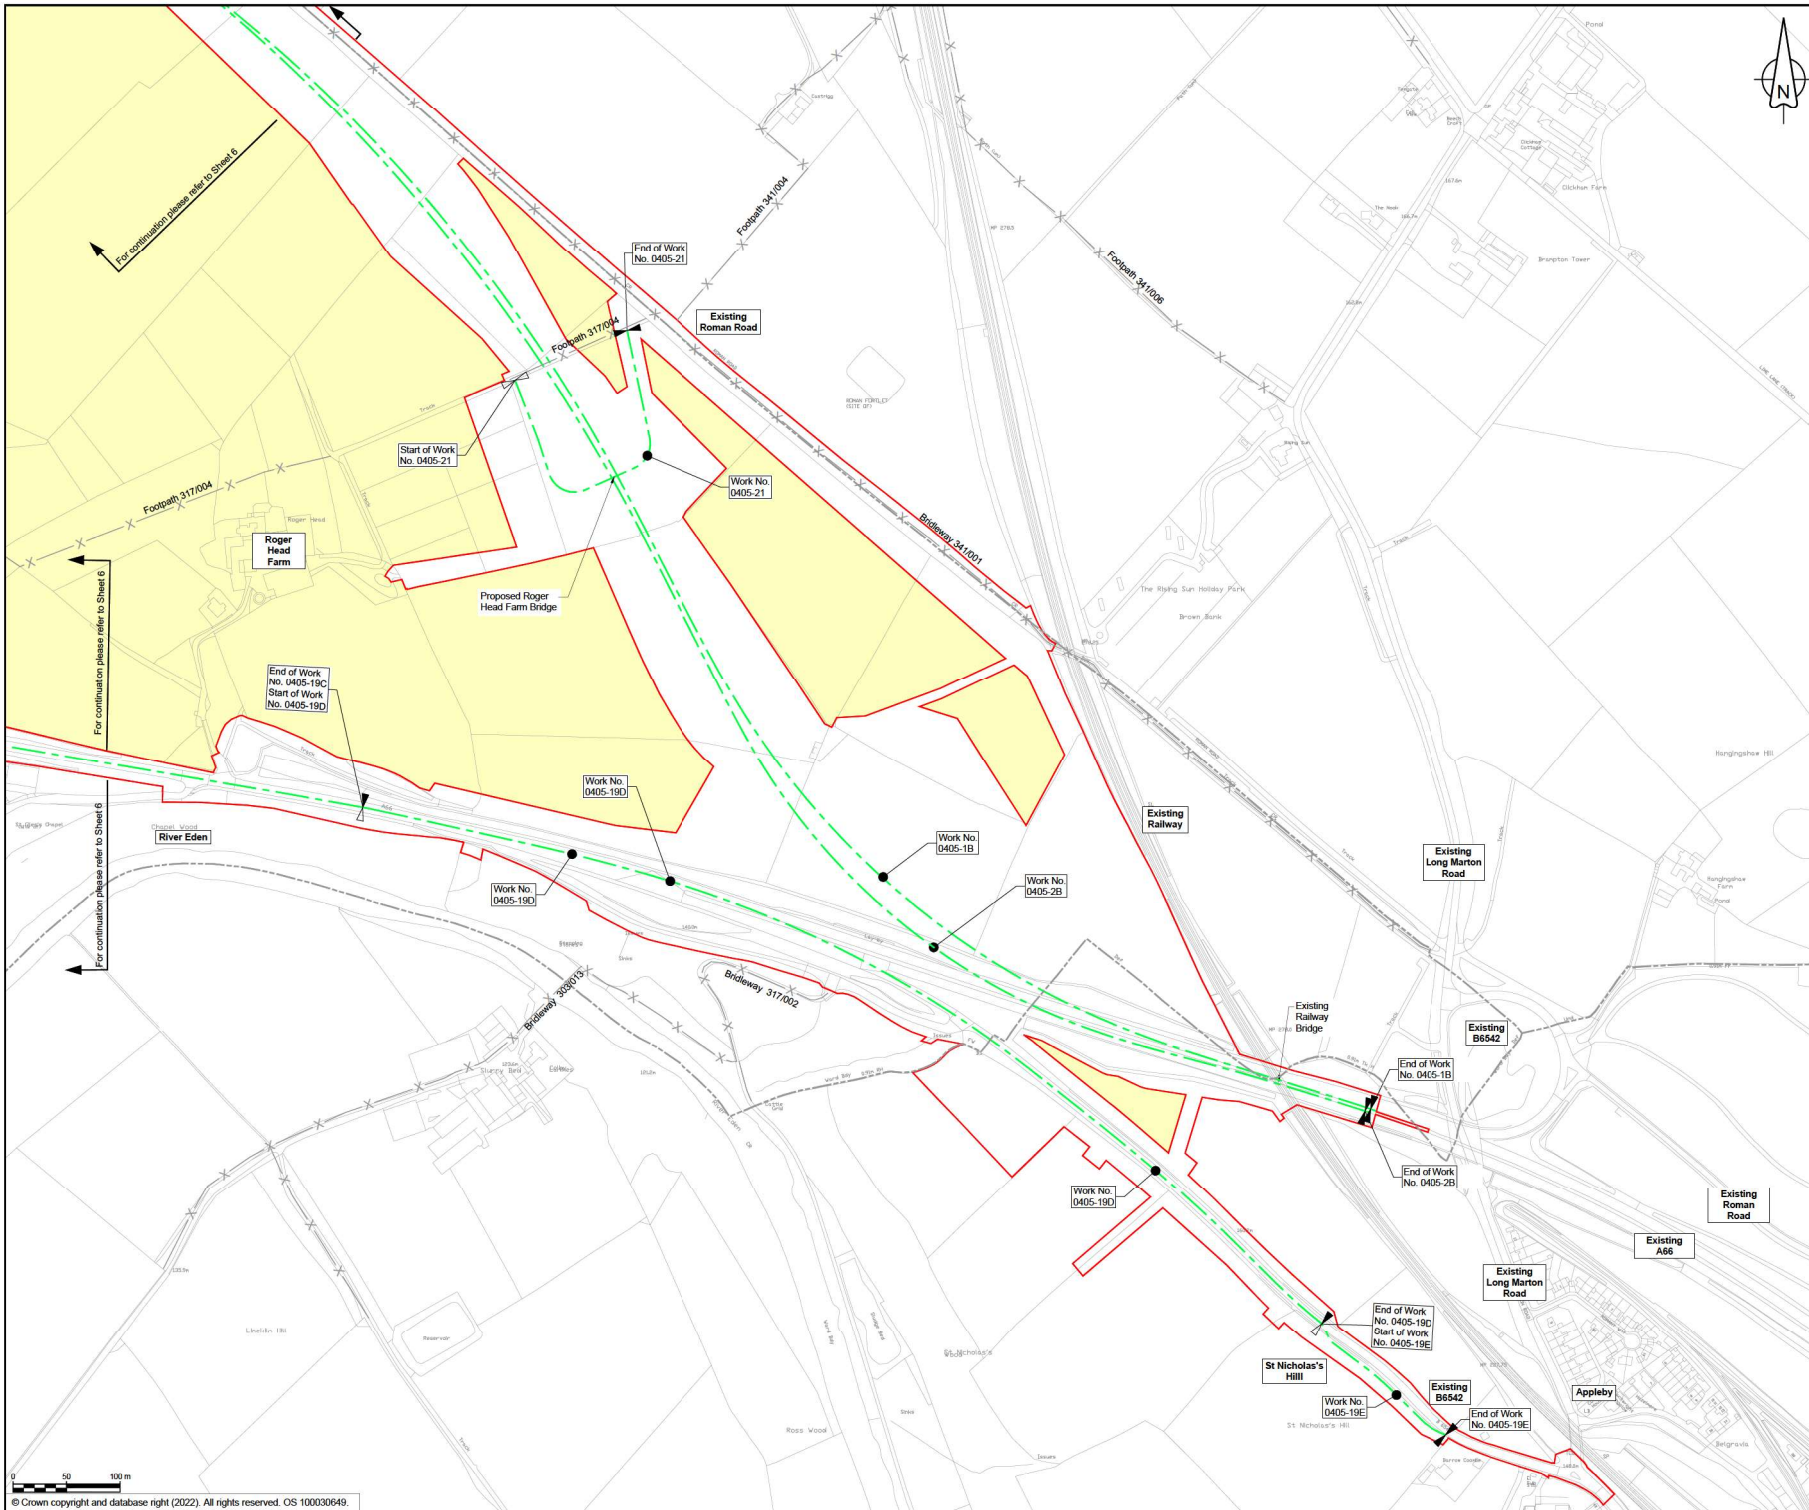

- NOTES**
- ALL DIMENSIONS ARE IN METRES UNLESS NOTED OTHERWISE
 - NUMBERED WORKS ARE DESCRIBED IN SCHEDULE 1 (AUTHORISED DEVELOPMENT) TO THE DEVELOPMENT CONSENT ORDER.
 - THE WORKS PLANS SHOULD BE READ IN CONJUNCTION WITH THE DEVELOPMENT CONSENT ORDER AND ENGINEERING SECTION DRAWINGS.

- KEY**
- ORDER LIMITS
 - AREA EXCLUDED FROM ORDER LIMITS
 - LINEAR WORK CENTERLINE
 - START OF LINEAR WORKS
 - START AND END OF LINEAR WORKS
 - END OF LINEAR WORKS
 - EXISTING PUBLIC RIGHTS OF WAY
 - PARISH BOUNDARY
 - EXISTING ORDNANCE SURVEY DATA

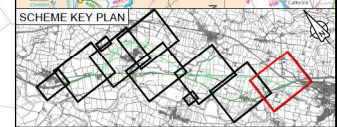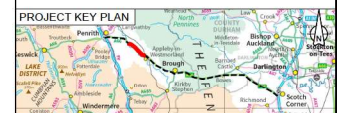

C01	For DCO Submission				
	LIAS	LIAS	LIAS	KCRO	SBAG
	11/05/22	11/05/22	25/05/22	25/05/22	27/05/22
Revision details					
Revision	Created	Checked	Reviewed	Approved	Authorised
	dd/mm/yy	dd/mm/yy	dd/mm/yy	dd/mm/yy	dd/mm/yy

Purpose: DCO APPLICATION

PINS Reference Number: TR010062/APP/5.16

Client: 3 Piccadilly Place, Manchester, M1 3BN

Project Name / Scheme Name: A66 Northern Trans-Pennine Project Scheme 0405 Temple Sowerby to Appley

Drawing Title: Works Plans Regulation 5(2)(j) Sheet 7 of 7

Project Ref. No.	Stage	Scale: 1:2500	@A1
		Dimensions: M	

Drawing Number	Project	Originator	Volume
HE565627 - AMY - HAC -			
S0405	-DR-CH-	301207	
Location	Type	Role	Number

Suitability	Suitability Description	Revision
A	Approved for Stage Complete	C01