

A66 Northern Trans-Pennine Project

Scheme 08: Cross Lanes to Rokeby

TR010062

5.20 Classification of Roads Plans


APFP Regulations 5(2)(o)

Planning Act 2008

Infrastructure Planning (Applications: Prescribed Forms and
Procedure) Regulations 2009

June 2022


SCHEME KEY PLAN

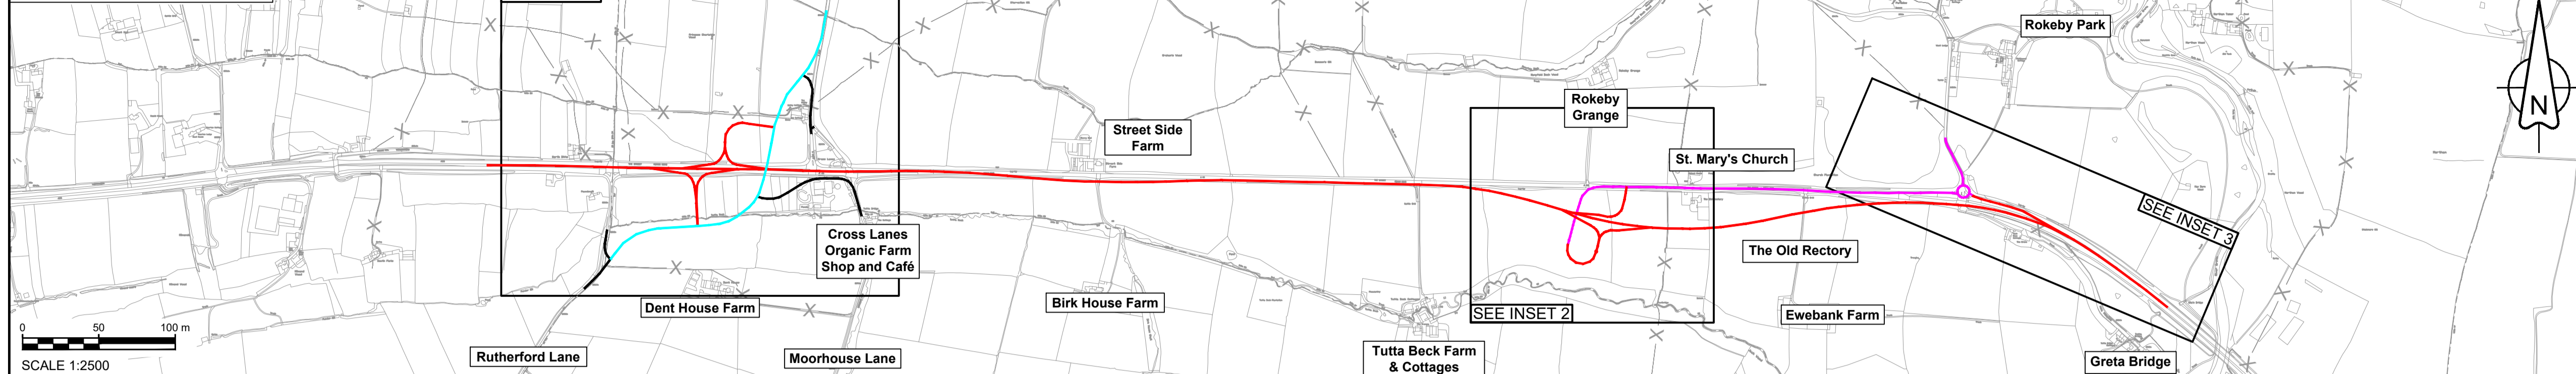


- NOTES**
1. THIS PLAN SHOULD BE READ IN CONJUNCTION WITH OTHER PLANS AND DOCUMENTS RELATING TO THE APPLICATION FOR DEVELOPMENT CONSENT, IN PARTICULAR THE DEVELOPMENT CONSENT ORDER ARTICLE AND SCHEDULE ENTITLED 'CLASSIFICATION OF ROADS'.
 2. THE ROADS IDENTIFIED ON THIS PLAN ARE TO BE CLASSIFIED AS PROVIDED FOR IN THE DEVELOPMENT CONSENT ORDER.
 3. THE DESIGN SHOWN HERE IS FOR ILLUSTRATIVE PURPOSES ONLY.
 4. THE ROADS SHOWN IN GREY ON THIS PLAN ARE NOT REFERENCED IN THE DEVELOPMENT CONSENT ORDER SCHEDULE ENTITLED 'CLASSIFICATION OF ROADS', BECAUSE THEIR CLASSIFICATION IS NOT AFFECTED BY THAT ORDER. THEY ARE IDENTIFIED ON THE PLAN FOR LOCATION/INFORMATION PURPOSES ONLY.

- KEY**
- A66
 - UNCLASSIFIED ROAD
 - B6277
 - C165
 - X- EXISTING PUBLIC RIGHT OF WAY
 - - - PARISH BOUNDARY



INSET 1

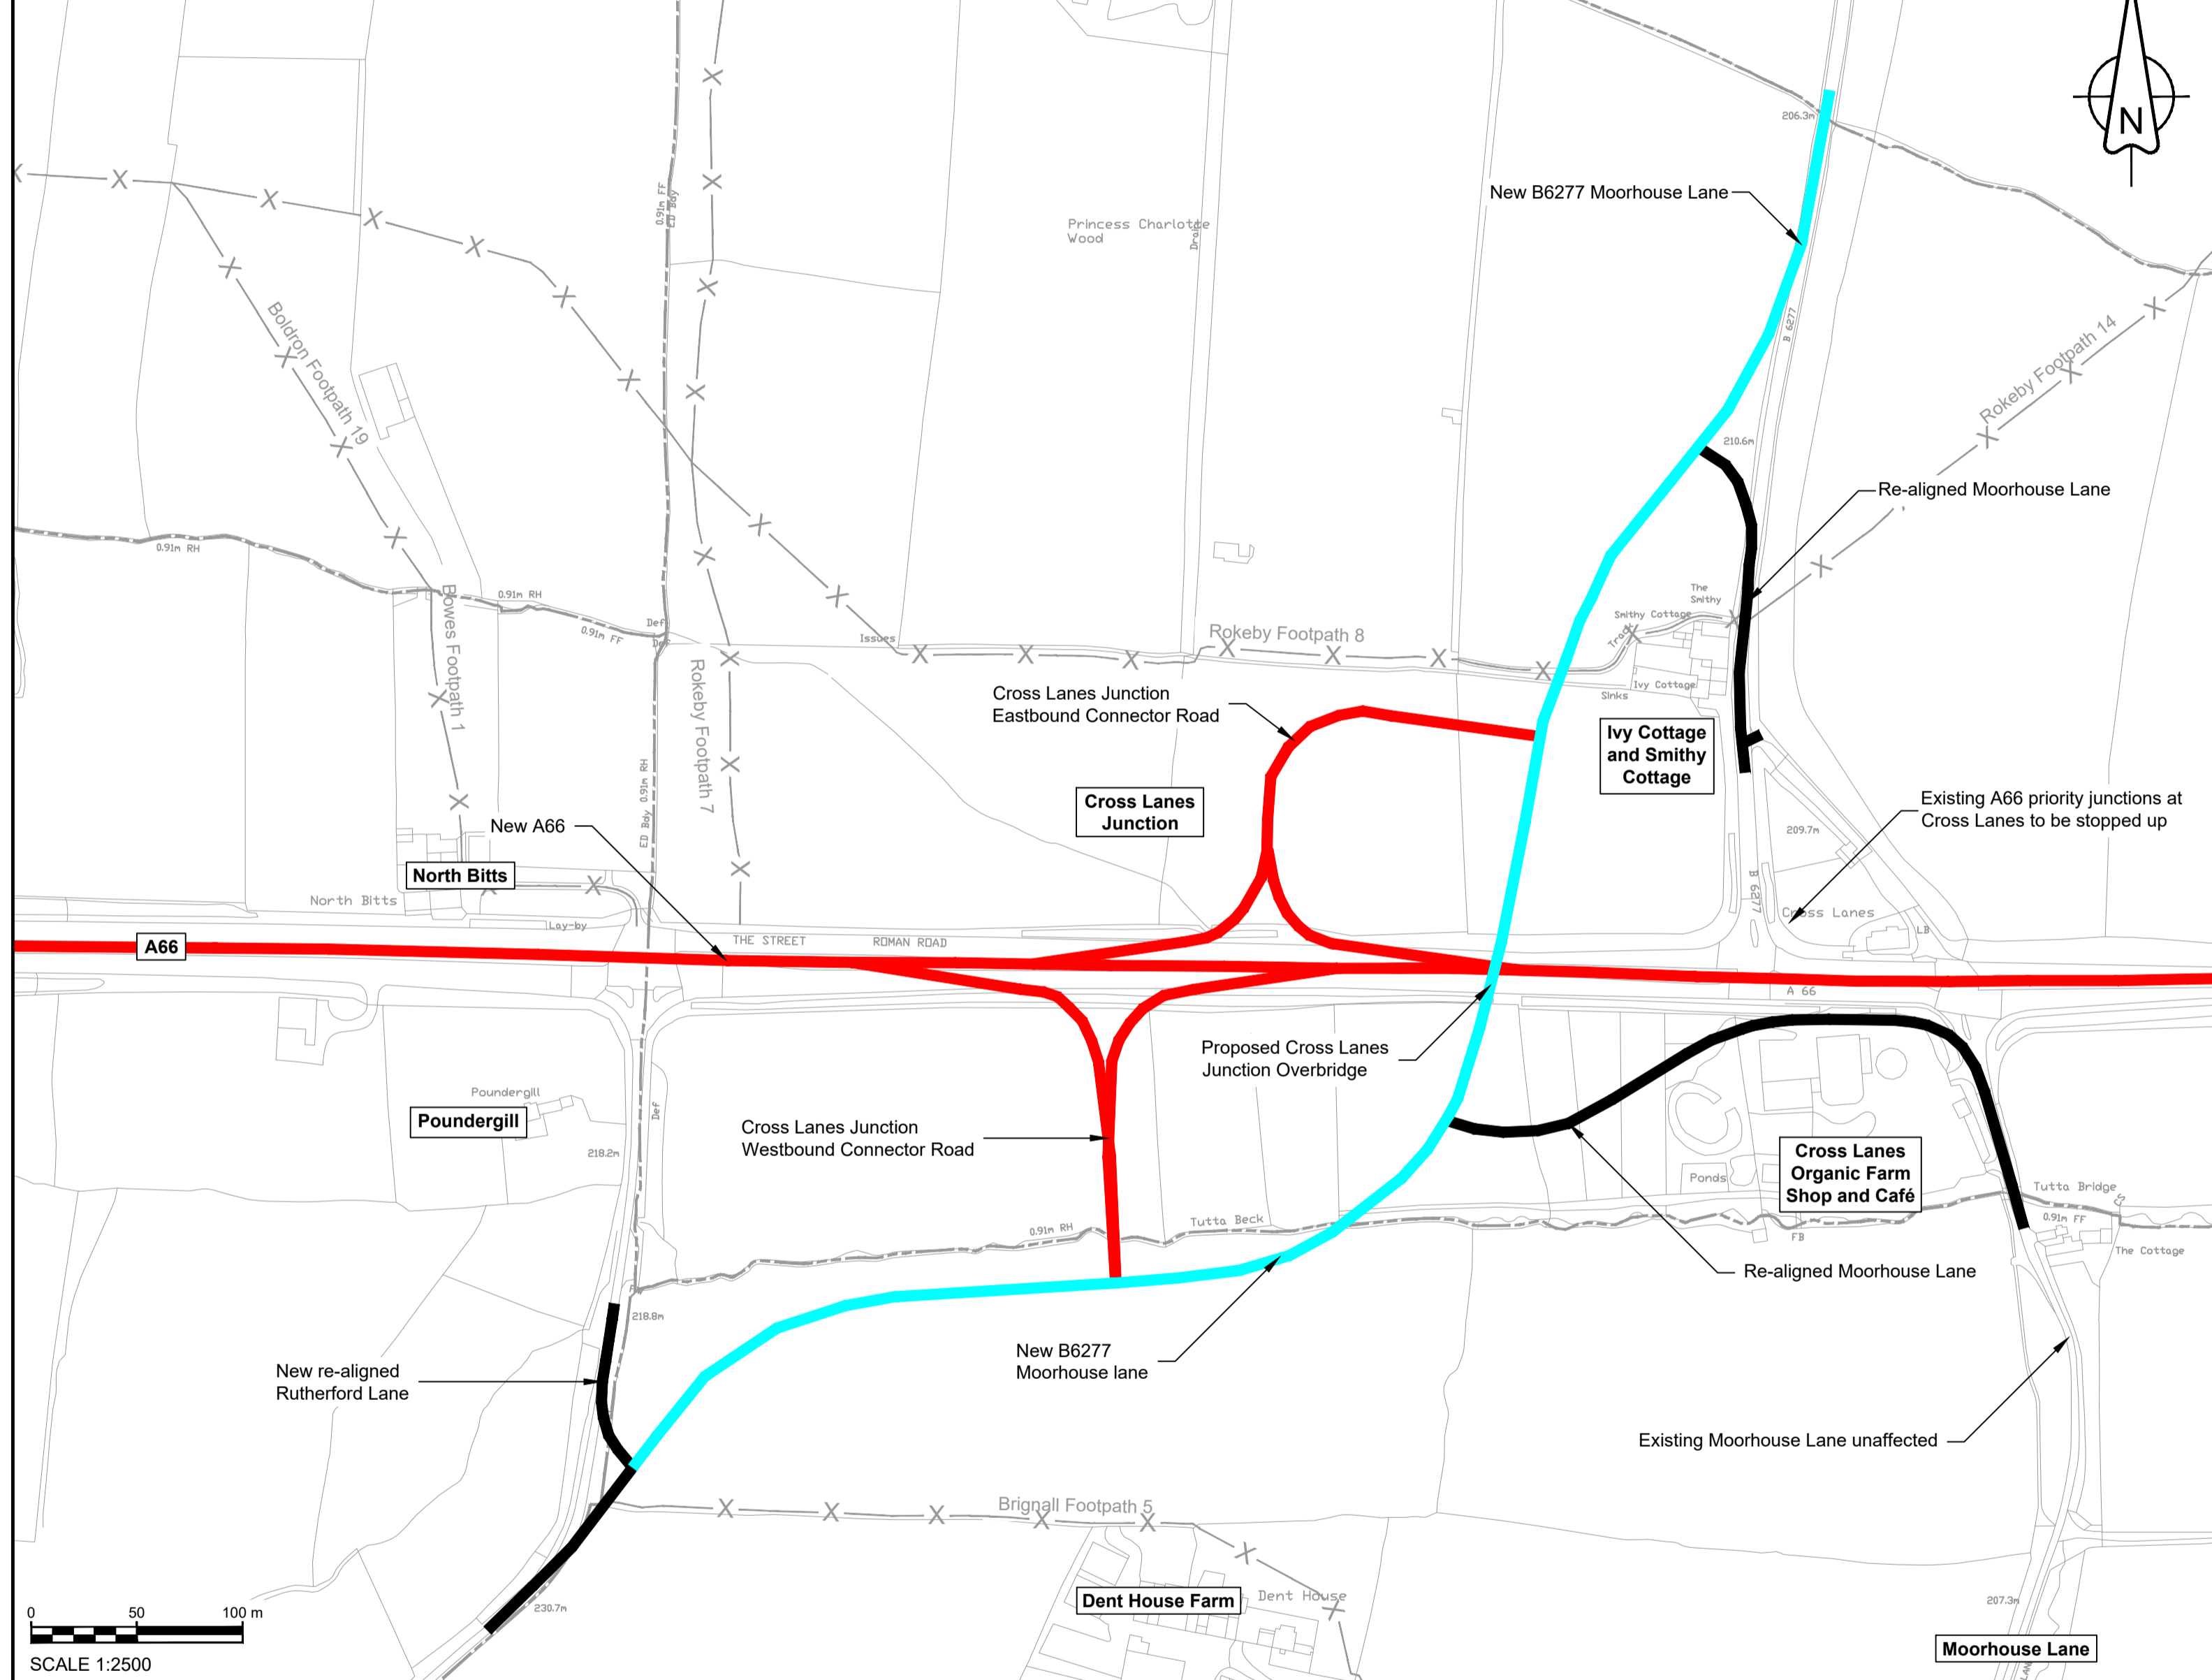

INSET 2

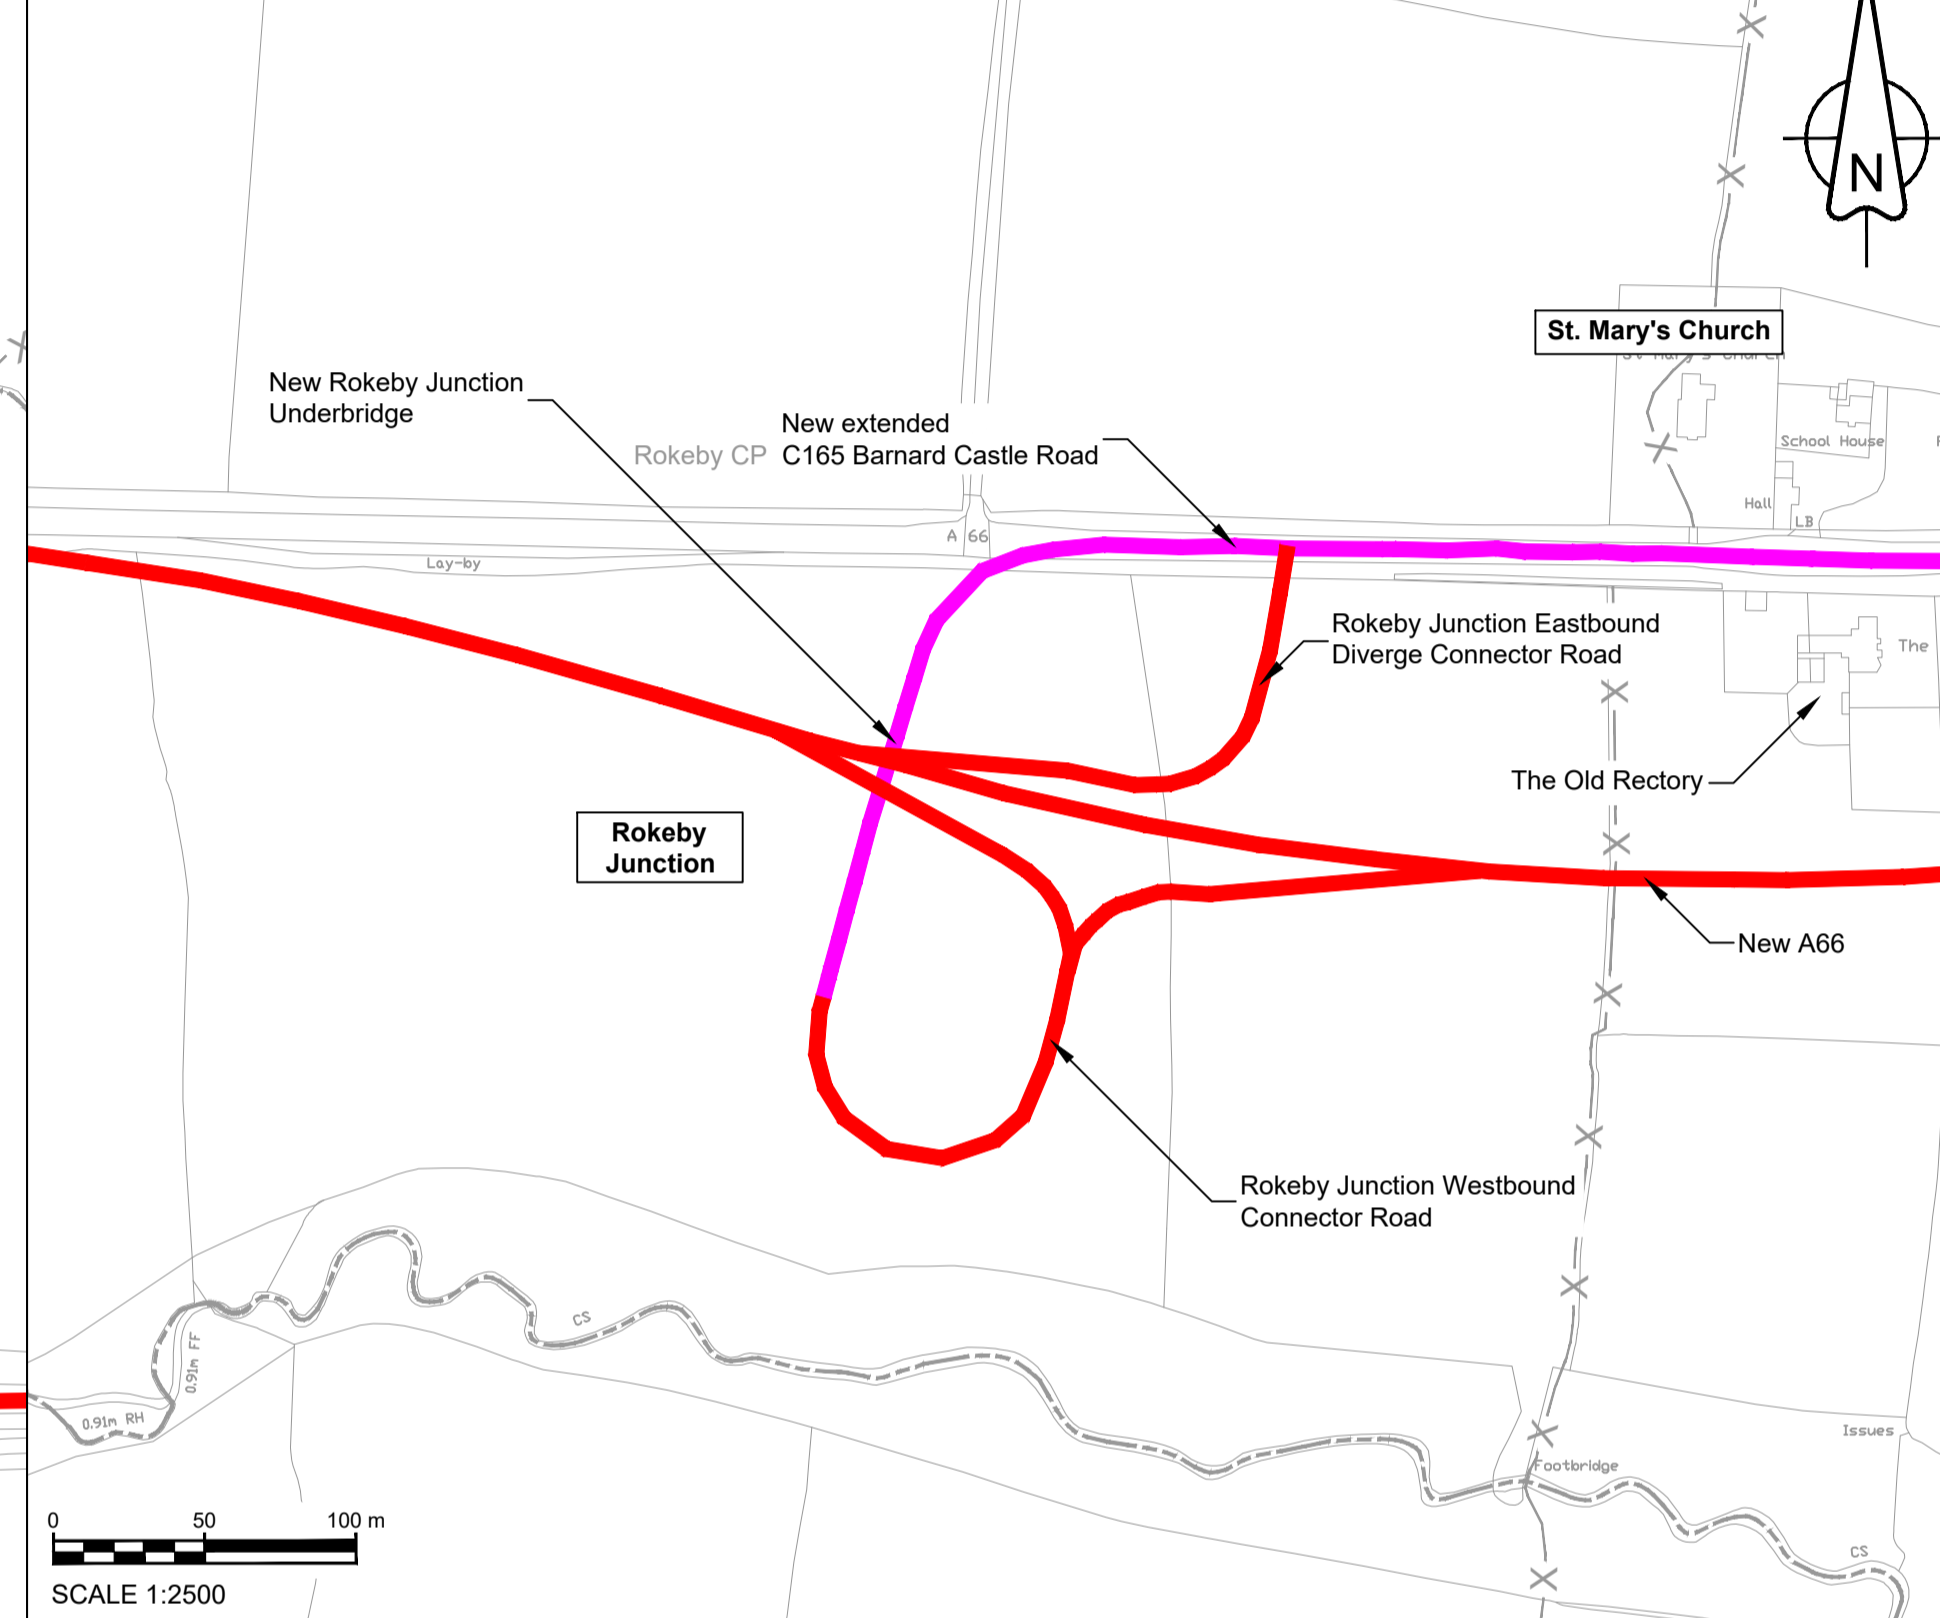

INSET 3

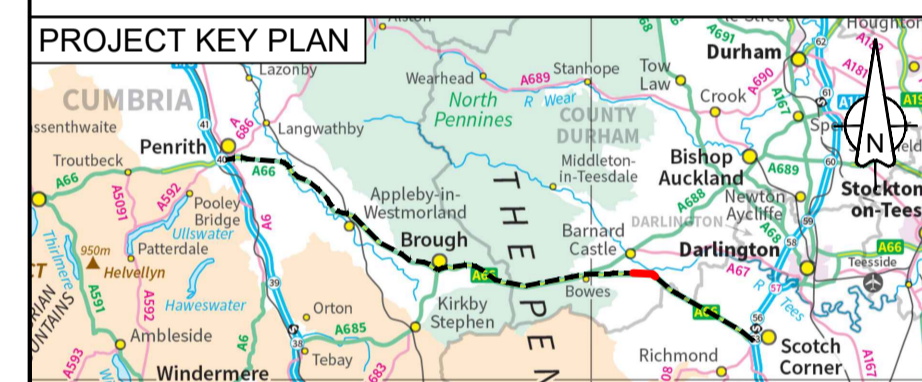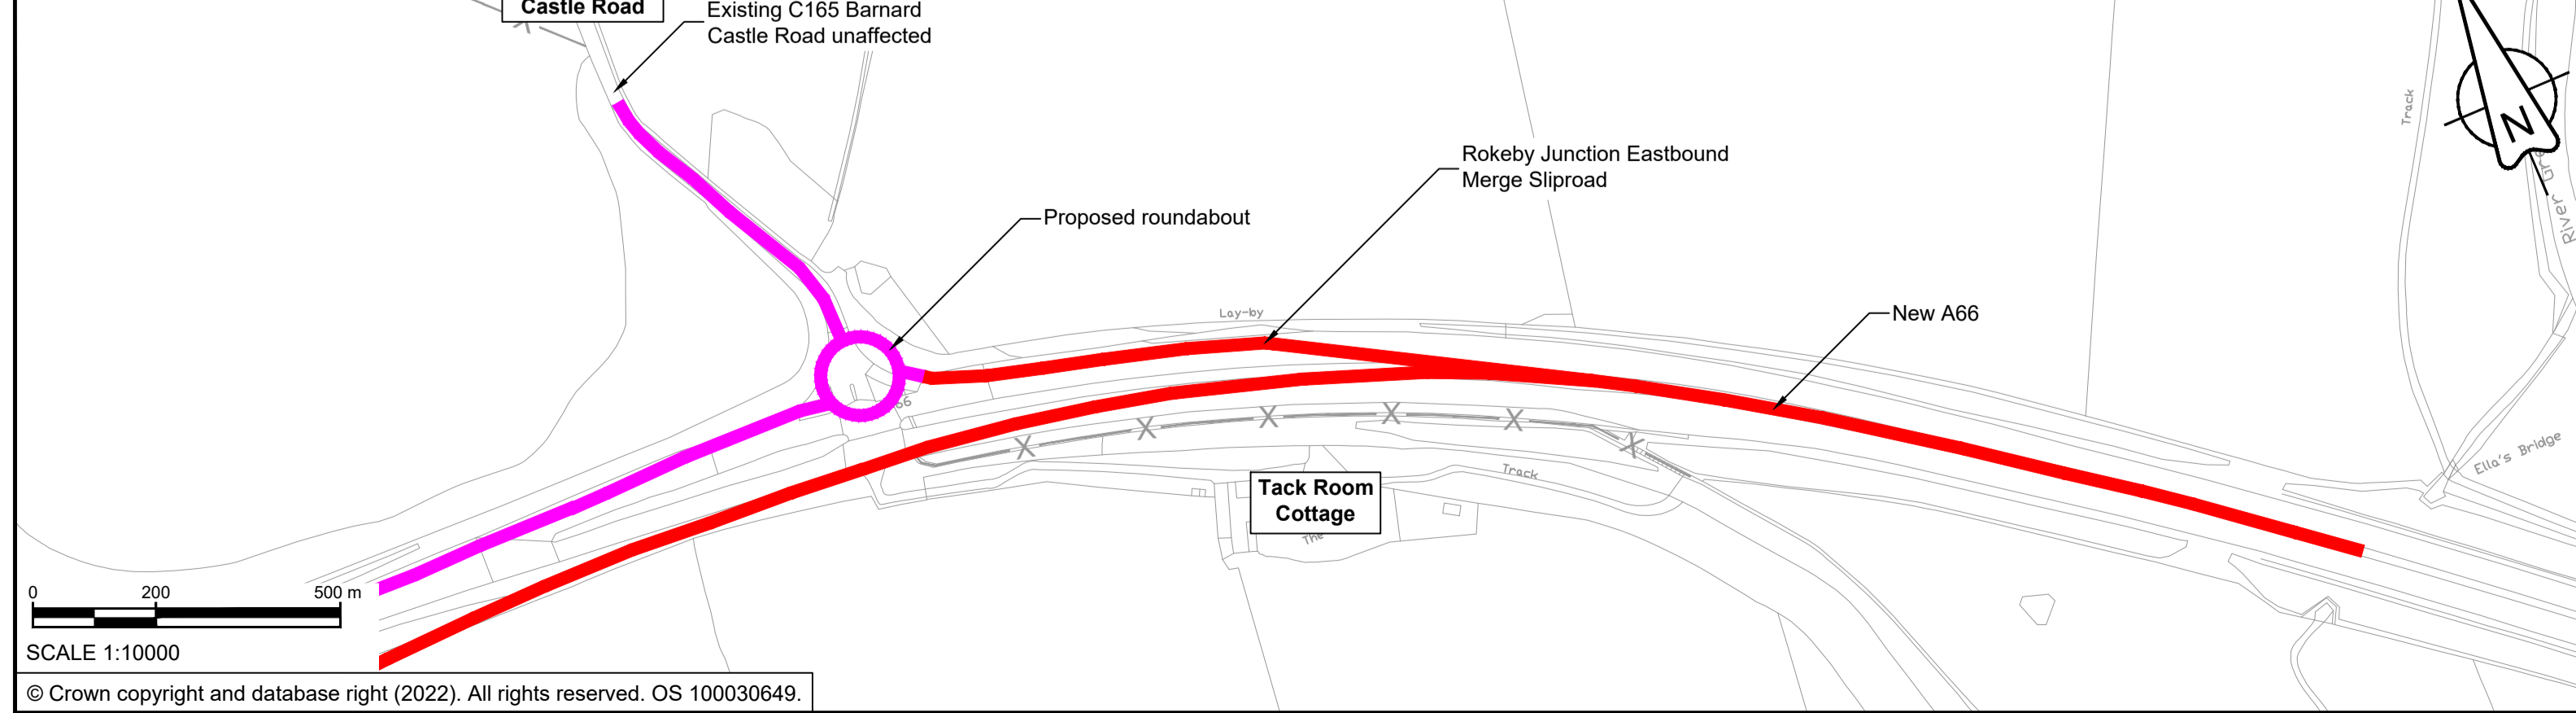

| | | | | | |
|----------|--------------------|----------|----------|----------|------------|
| C01 | For DCO Submission | | | | |
| | RKIG | RKIG | AREM | THAL | SSCO |
| | 01/06/22 | 01/06/22 | 08/06/22 | 08/06/22 | 08/06/22 |
| Revision | Revision details | | | | |
| | Created | Checked | Reviewed | Approved | Authorised |
| | dd/mm/yy | dd/mm/yy | dd/mm/yy | dd/mm/yy | dd/mm/yy |

Purpose: **DCO APPLICATION**

PINS Reference Number: **TR010062/APP/5.20**

Client:
3 Piccadilly Place
Manchester
M1 3BN



Project Name / Scheme Name:
**A66 Northern Trans-Pennine Project
Scheme 08
Cross Lanes to Rokeby**

Drawing Title:
**Classification of Roads Plan
Regulation 5(2)(o)
Sheet 1 of 1**

| | | | | |
|------------------|-------|--------------|----------|------|
| Project Ref. No. | Stage | Scale : | As Shown | @ A1 |
| --- | PCF3 | Dimensions : | M | |

| | | | |
|----------------|---------|------------|--------|
| Drawing Number | Project | Originator | Volume |
| HE565627 | - AMY | - HAC | - |
| S08 | -DR-CH- | 601301 | |
| Location | Type | Role | Number |

| | | |
|-------------|-----------------------------|----------|
| Suitability | Suitability Description | Revision |
| A | Approved for Stage Complete | C01 |