


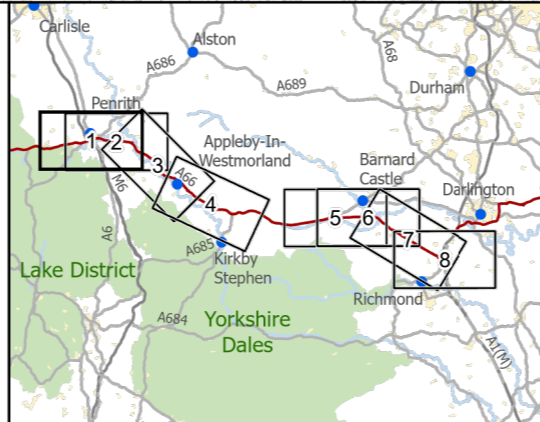

— Route Alignment
 == Existing A66
 [Red Outline] Order Limits
 [Dashed Line] Study Area 2000m
 [Green Pin] Richmondshire District Council Planning Application
 [Blue Pin] North Yorkshire County Council Planning Application
 [Yellow Box] Cumbria County Council Planning Application
 [Pink Box] Eden Local Development Plan Housing Allocation
 [Green Box] Durham County Council Planning Application



3 Piccadilly Place
 Manchester
 M1 3BN

P02	First Issue	CESL	LHAN	CSMA	AMIT	KWHA
		07/04/22	07/04/22	07/04/22	20/04/22	20/04/22
Revision	Created	Checked	Reviewed	Approved	Authorised	

Scale @ A3: 1:50,000 | Project Ref No HE565627 | Stage: Stage 3
 © Crown copyright and database rights (2022). All rights reserved. OS 100030649.
 Contains public sector information licensed under the Open Government Licence
 © Cumbria County Council © Durham County Council Eden District Council
 © North Yorkshire County Council © Richmondshire County Council

Project Name
A66 Northern Trans-Pennine Project

Map Title
Figure 15.2


Cumulative Developments
 Scheme: 0102, M6 Junction 40 to Kemplay Bank
 Sheet 1 of 8

Map Number	Project	Originator	Volume
HE565627	-	AMY	- EGN
S00	-	MP	- LX
Location		Type	Role

Suitability	Suitability Description	Revision
S4	FIT FOR STAGE APPROVAL	P02



— Route Alignment
 — Existing A66
 [Red Outline] Order Limits
 [Dashed Line] Study Area 2000m
 [Green Pin] Richmondshire District Council Planning Application
 [Blue Pin] North Yorkshire County Council Planning Application
 [Yellow Polygon] Cumbria County Council Planning Application
 [Pink Polygon] Eden Local Development Plan Housing Allocation
 [Green Polygon] Durham County Council Planning Application

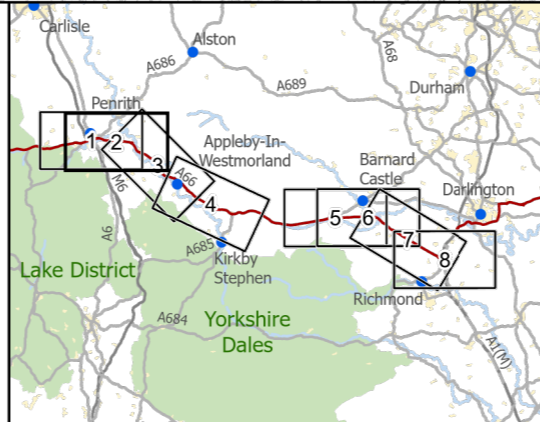

national highways
 3 Piccadilly Place
 Manchester
 M1 3BN


P02	First Issue				
	CESL	LHAN	CSMA	AMIT	KWHA
	07/04/22	07/04/22	07/04/22	20/04/22	20/04/22
Revision	Created	Checked	Reviewed	Approved	Authorised

Scale @ A3: 1:50,000 | Project Ref No HE565627 | Stage: Stage 3
 © Crown copyright and database rights (2022). All rights reserved. OS 100030649.
 Contains public sector information licensed under the Open Government Licence
 © Cumbria County Council © Durham County Council Eden District Council
 © North Yorkshire County Council © Richmondshire County Council


Project Name
A66 Northern Trans-Pennine Project
 Map Title
Figure 15.2
Cumulative Developments
 Scheme: 03, Penrith to Temple Sowerby
 Sheet 2 of 8


Map Number	Project	Originator	Volume
HE565627	-	AMY	- EGN
	S00	-	MP - LX - 013011
	Location	Type	Role Number

Suitability	Suitability Description	Revision
S4	FIT FOR STAGE APPROVAL	P02

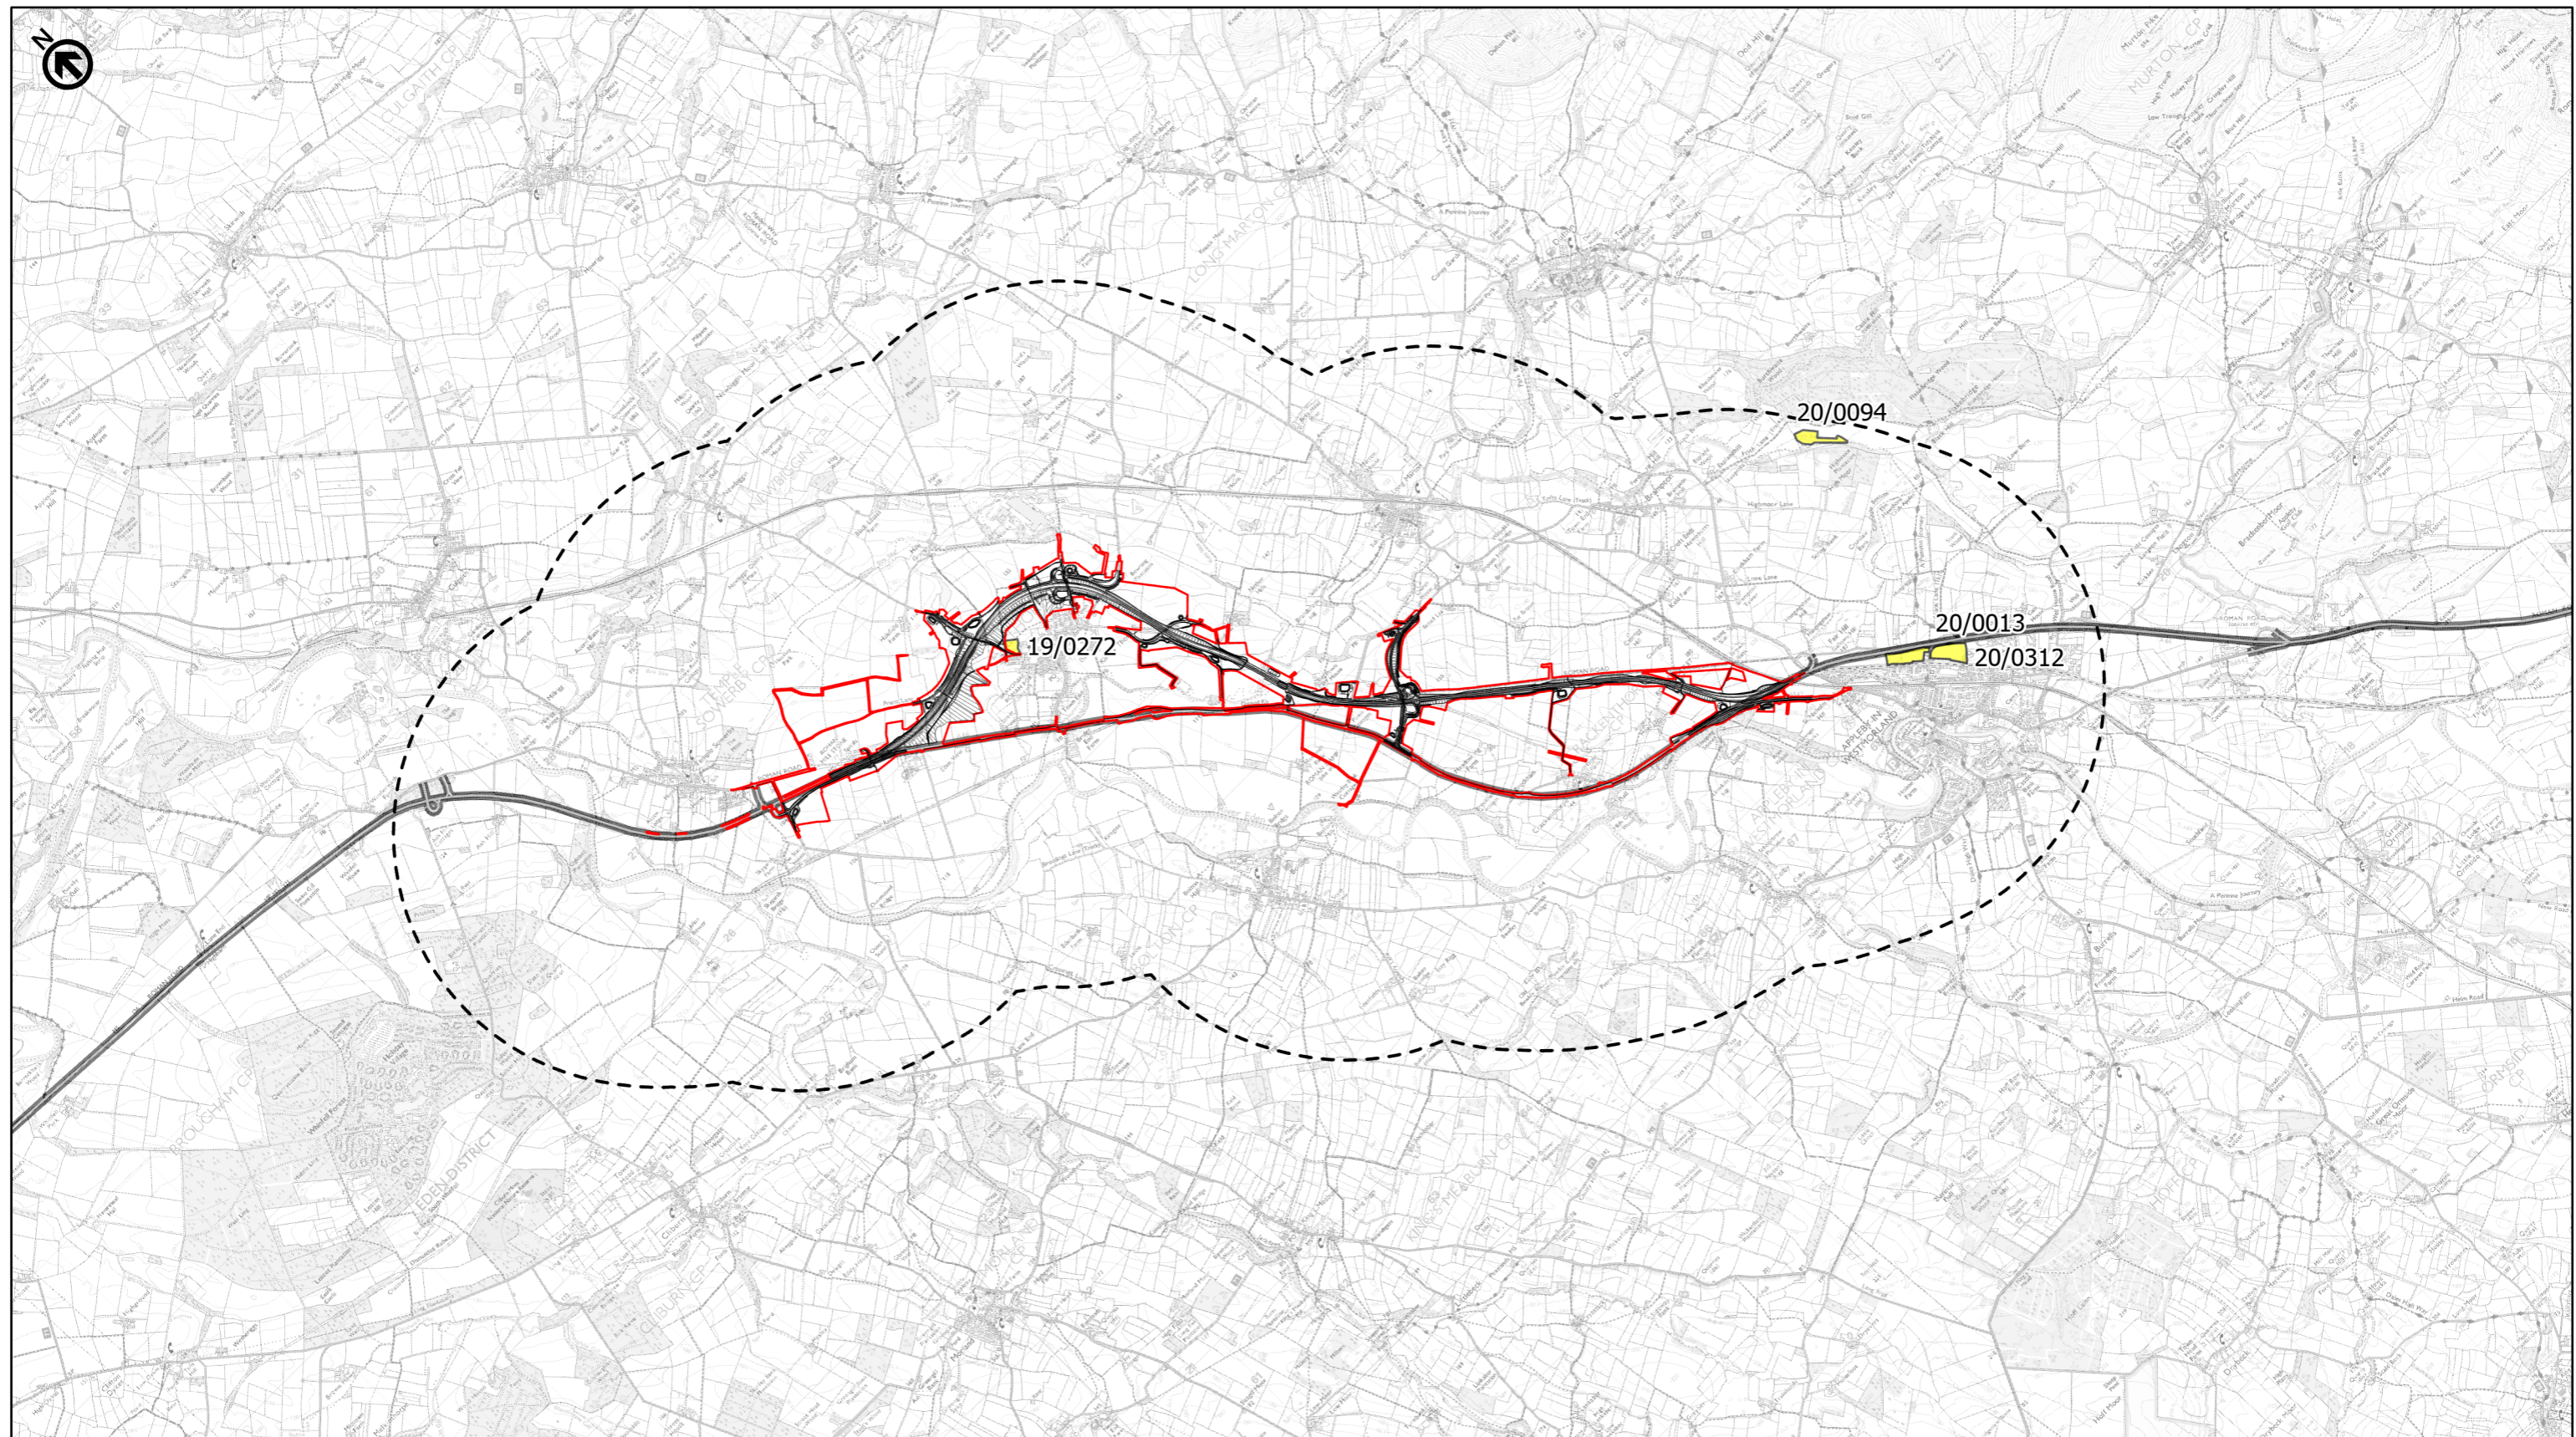

— Route Alignment
 — Existing A66
 [Red Outline] Order Limits
 [Dashed Line] Study Area 2000m
 [Green Pin] Richmondshire District Council Planning Application
 [Blue Pin] North Yorkshire County Council Planning Application
 [Yellow Box] Cumbria County Council Planning Application
 [Pink Box] Eden Local Development Plan Housing Allocation
 [Green Box] Durham County Council Planning Application

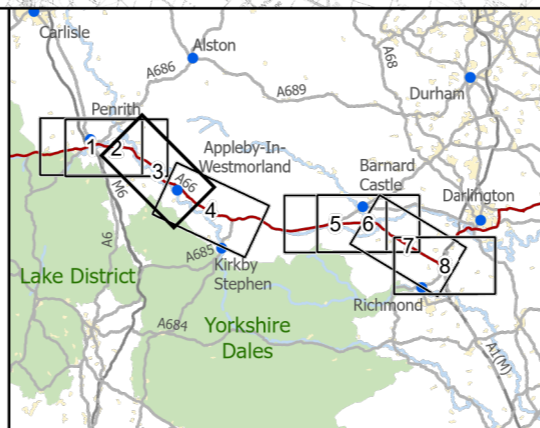


 3 Piccadilly Place
 Manchester
 M1 3BN


P02	First Issue				
	CESL	LHAN	CSMA	AMIT	KWHA
Revision	Created	Checked	Reviewed	Approved	Authorised
	07/04/22	07/04/22	07/04/22	20/04/22	20/04/22

Scale @ A3: 1:50,000 | Project Ref No HE565627 | Stage: Stage 3
 © Crown copyright and database rights (2022). All rights reserved. OS 100030649.
 Contains public sector information licensed under the Open Government Licence
 © Cumbria County Council © Durham County Council Eden District Council
 © North Yorkshire County Council © Richmondshire County Council


Project Name
A66 Northern Trans-Pennine Project

Map Title
Figure 15.2
Cumulative Developments
 Scheme: 0405, Temple Sowerby to Appleby
 Sheet 3 of 8

Map Number	Project	Originator	Volume
HE565627	-	AMY	-
S00	-	MP - LX	-
Location	Type	Role	Revision
S4	FIT FOR STAGE APPROVAL		P02

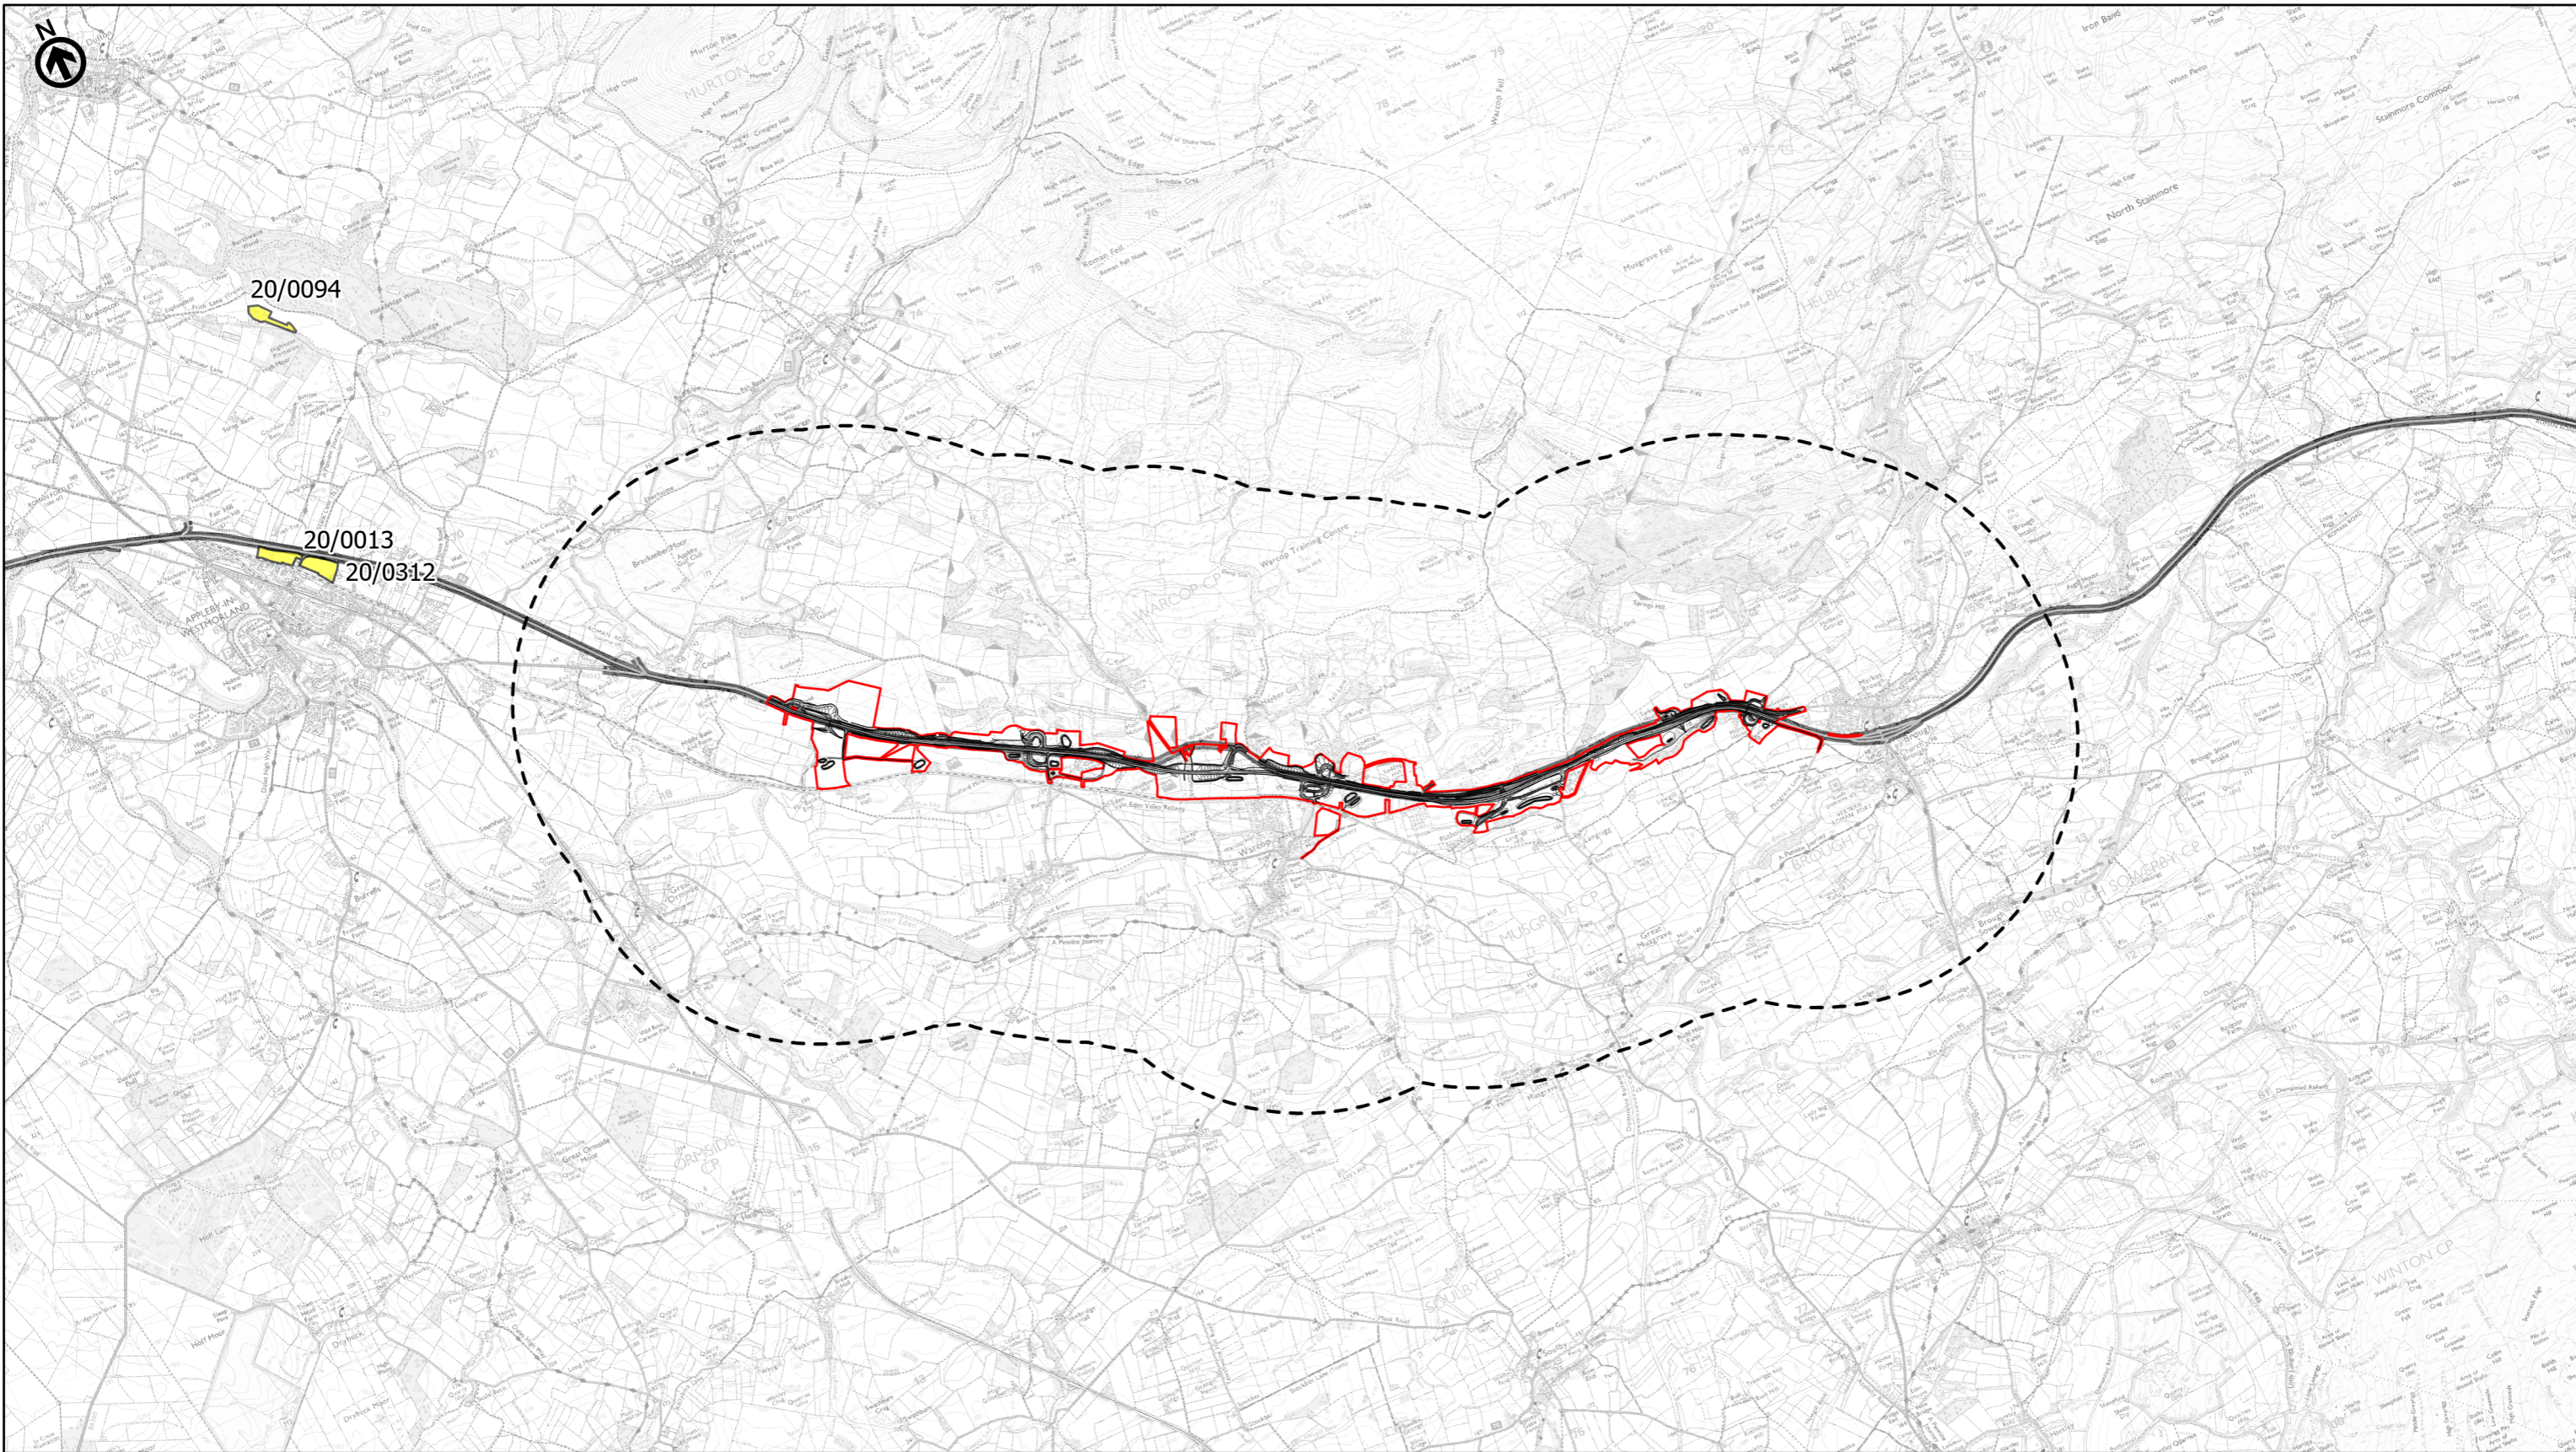

— Route Alignment
 — Existing A66
 [Red Outline] Order Limits
 [Dashed Line] Study Area 2000m
 [Green Pin] Richmondshire District Council Planning Application
 [Blue Pin] North Yorkshire County Council Planning Application
 [Yellow Pin] Cumbria County Council Planning Application
 [Pink Pin] Eden Local Development Plan Housing Allocation
 [Green Pin] Durham County Council Planning Application

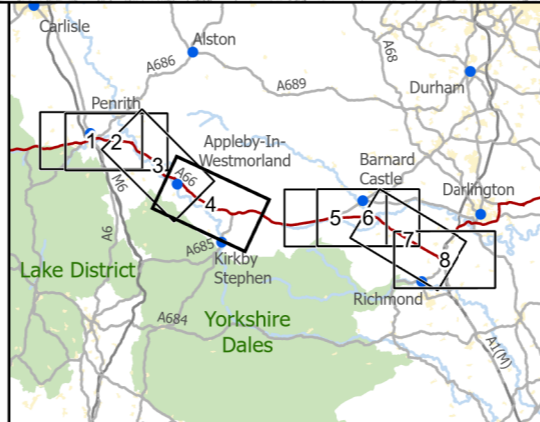

national highways
 3 Piccadilly Place
 Manchester
 M1 3BN

P03	Second Issue: Revised Order Limits				
	CESL	LHAN	LWAL	AMIT	KWHA
	19/04/23	19/04/23	16/05/23	16/05/23	16/05/23
Revision	Created	Checked	Reviewed	Approved	Authorised

Scale @ A3: 1:50,000 | Project Ref No HE565627 | Stage: Stage 3
 © Crown copyright and database rights (2023). All rights reserved. OS 100030649.
 Contains public sector information licensed under the Open Government Licence
 © Cumbria County Council © Durham County Council Eden District Council
 © North Yorkshire County Council © Richmondshire County Council

Project Name
A66 Northern Trans-Pennine Project


Map Title
Figure 15.2
Cumulative Developments
 Scheme: 06, Appleby to Brough
 Sheet 4 of 8

Map Number	Project	Originator	Volume
HE565627	-	AMY	- EGN
S00	-	MP	- LX - 013013
Location		Type	Role Number

Suitability	Suitability Description	Revision
S4	FIT FOR STAGE APPROVAL	P03



- Route Alignment
- Existing A66
- Order Limits
- Study Area 2000m
- Richmondshire District Council Planning Application
- North Yorkshire County Council Planning Application
- Cumbria County Council Planning Application
- Eden Local Development Plan Housing Allocation
- Durham County Council Planning Application

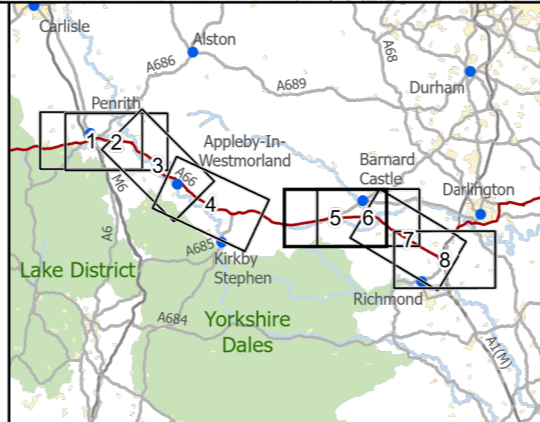

national highways

3 Piccadilly Place
Manchester
M1 3BN

P02	First Issue				
	CESL	LHAN	CSMA	AMIT	KWHA
	07/04/22	07/04/22	07/04/22	20/04/22	20/04/22
Revision	Created	Checked	Reviewed	Approved	Authorised

Kilometres

0 2 4

Scale @ A3: 1:50,000 | Project Ref No HE565627 | Stage: Stage 3

© Crown copyright and database rights (2022). All rights reserved. OS 100030649.
Contains public sector information licensed under the Open Government Licence
© Cumbria County Council © Durham County Council Eden District Council
© North Yorkshire County Council © Richmondshire County Council

Project Name
A66 Northern Trans-Pennine Project


Map Title
Figure 15.2

Cumulative Developments
Scheme: 07, Bowes Bypass


Sheet 5 of 8

Map Number	Project	Originator	Volume
HE565627	-	AMY	- EGN
S00		-	MP - LX - 013014
Location		Type	Role Number

Suitability	Suitability Description	Revision
S4	FIT FOR STAGE APPROVAL	P02

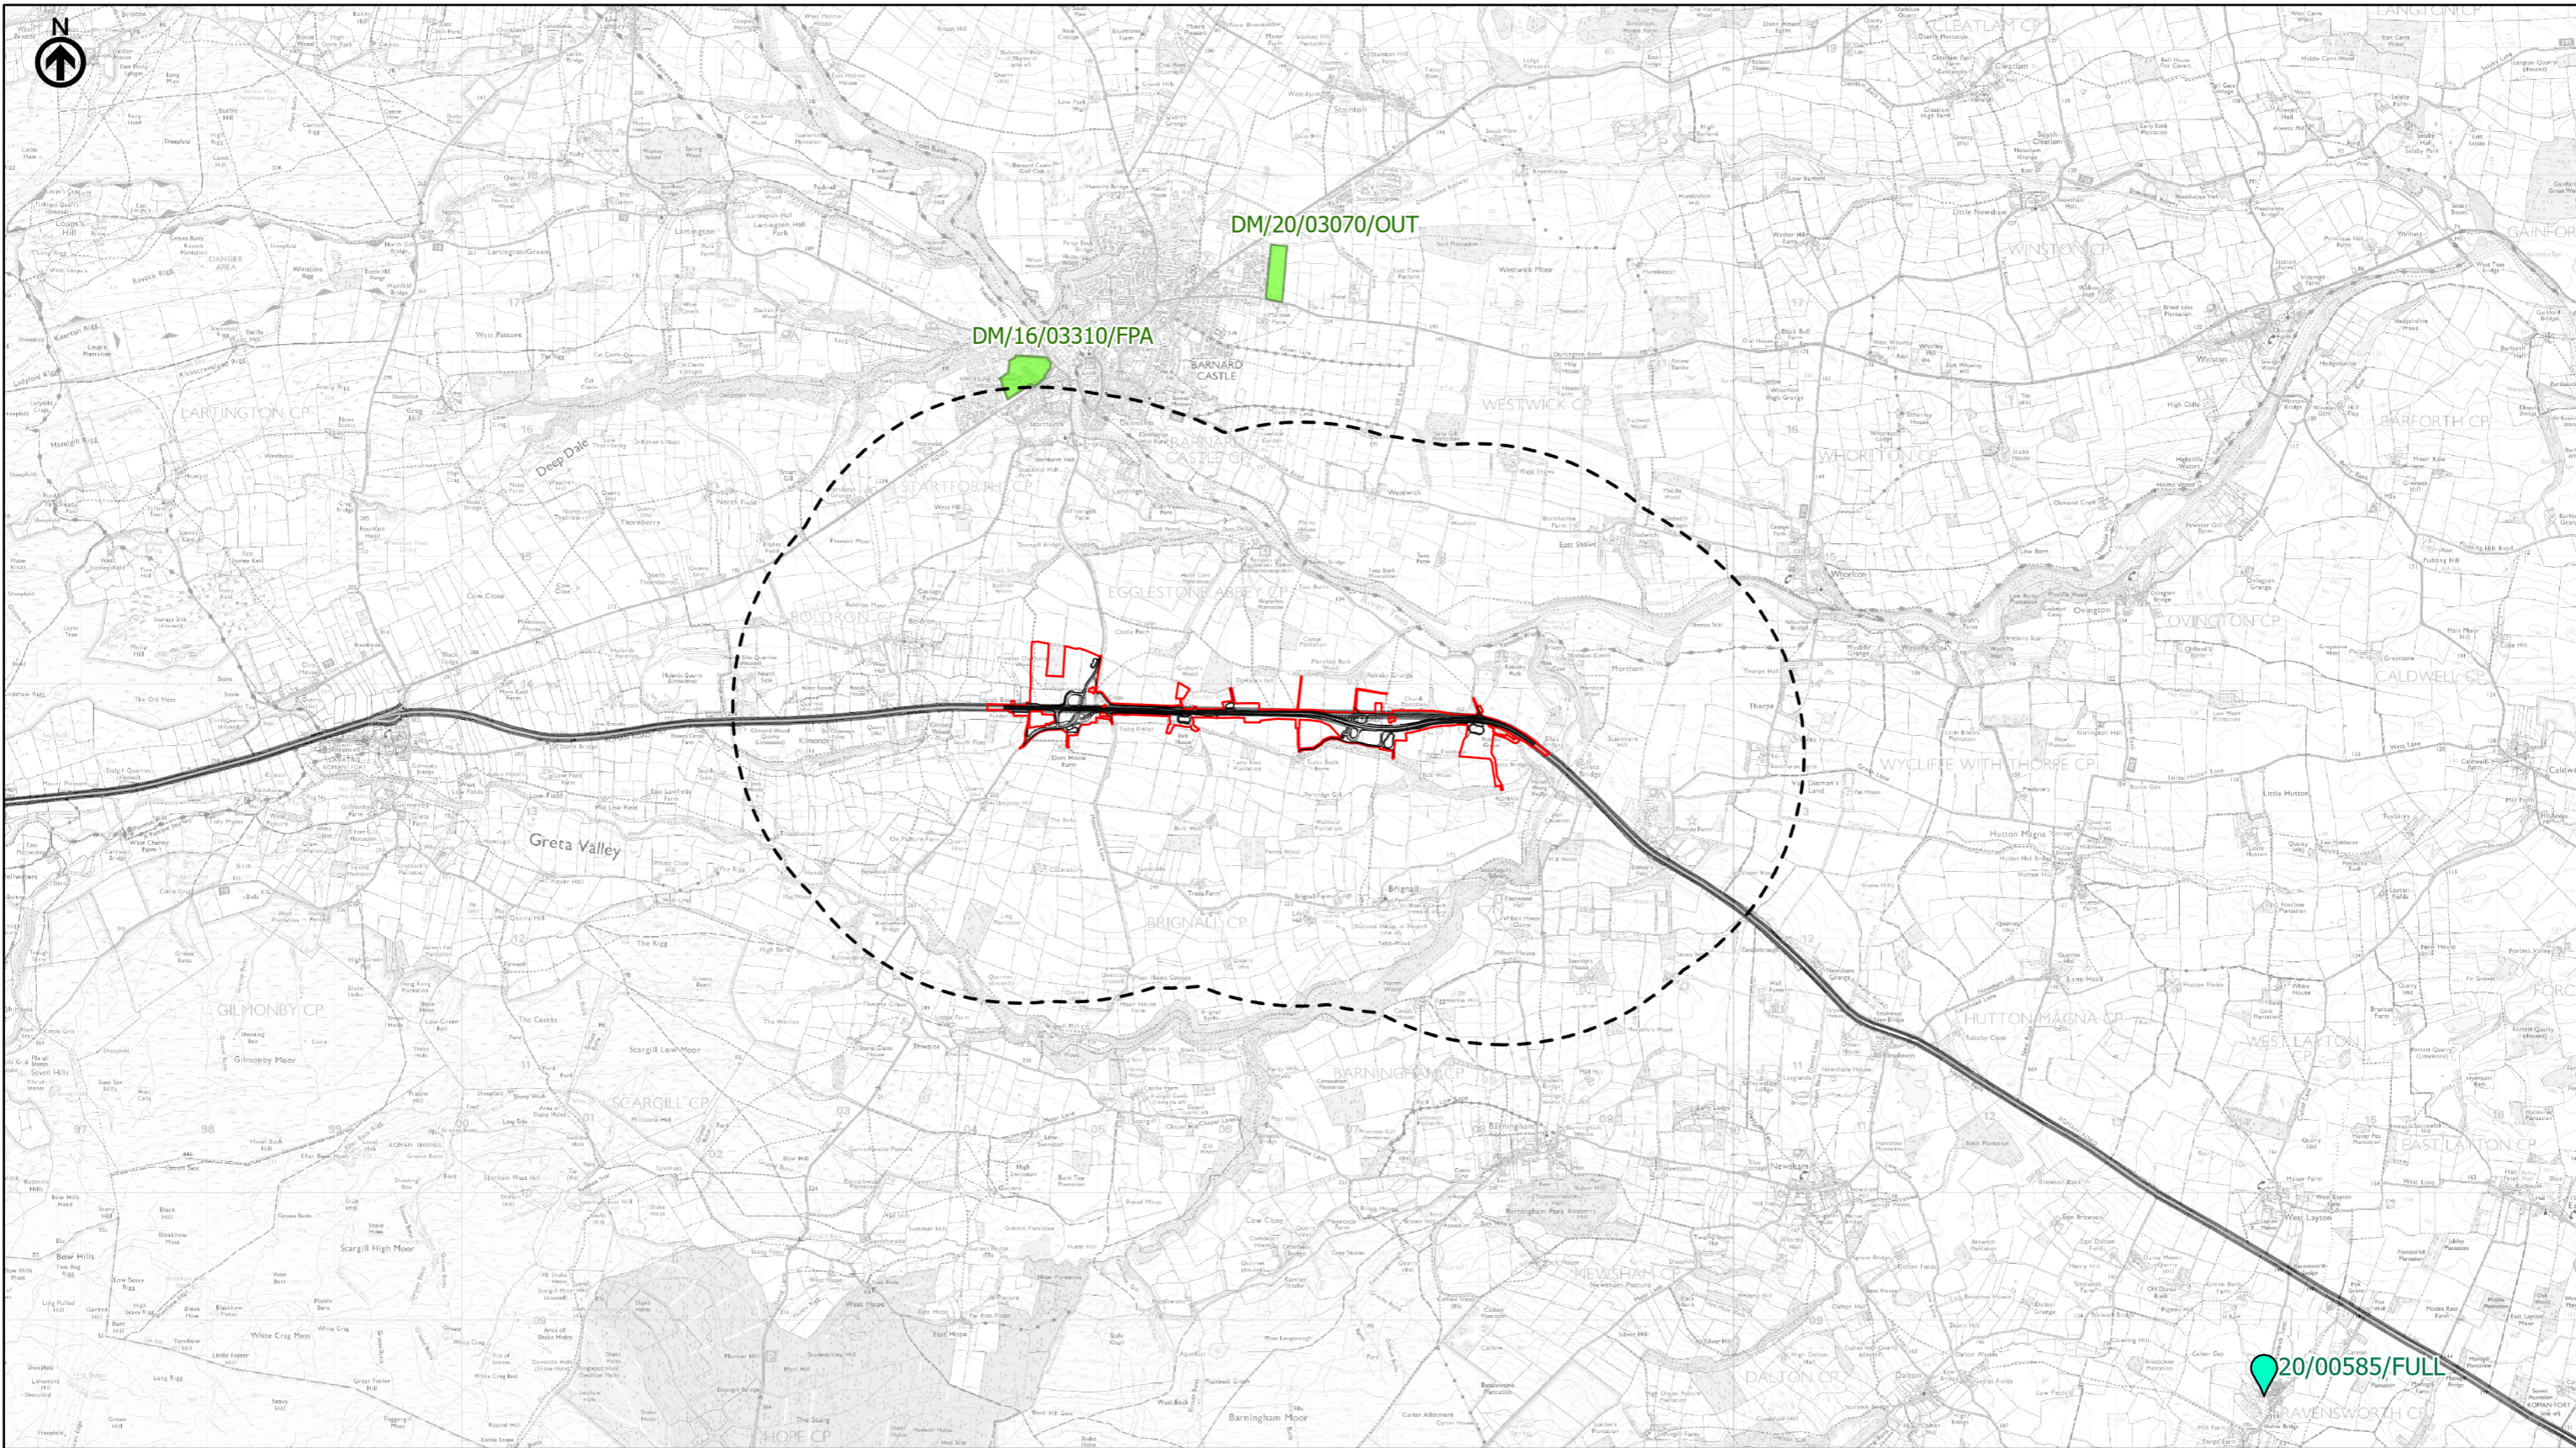

— Route Alignment
 — Existing A66
 [Red Outline] Order Limits
 [Dashed Line] Study Area 2000m
 [Green Pin] Richmondshire District Council Planning Application
 [Blue Pin] North Yorkshire County Council Planning Application
 [Yellow Box] Cumbria County Council Planning Application
 [Pink Box] Eden Local Development Plan Housing Allocation
 [Green Box] Durham County Council Planning Application

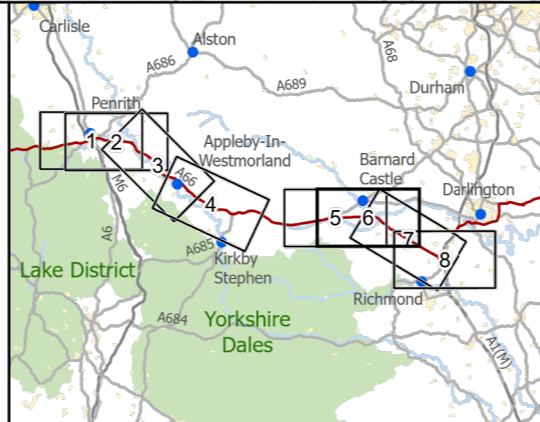

national highways
 3 Piccadilly Place
 Manchester
 M1 3BN

P02	First Issue	CESL	LHAN	CSMA	AMIT	KWHA
		07/04/22	07/04/22	07/04/22	20/04/22	20/04/22
Revision	Created	Checked	Reviewed	Approved	Authorised	

Scale @ A3: 1:50,000 | Project Ref No HE565627 | Stage: Stage 3
 © Crown copyright and database rights (2022). All rights reserved. OS 100030649.
 Contains public sector information licensed under the Open Government Licence
 © Cumbria County Council © Durham County Council Eden District Council
 © North Yorkshire County Council © Richmondshire County Council


Project Name
 A66 Northern Trans-Pennine Project
Map Title
 Figure 15.2
Cumulative Developments
 Scheme: 08, Cross Lanes to Rokeby
 Sheet 6 of 8

Map Number	Project	Originator	Volume
HE565627	-	AMY	- EGN
S00	-	MP	- LX - 013015
Location		Type	Role Number

Suitability	Suitability Description	Revision
S4	FIT FOR STAGE APPROVAL	P02



- Route Alignment
- Existing A66
- Order Limits
- Study Area 2000m
- Richmondshire District Council Planning Application
- North Yorkshire County Council Planning Application
- Cumbria County Council Planning Application
- Eden Local Development Plan Housing Allocation
- Durham County Council Planning Application

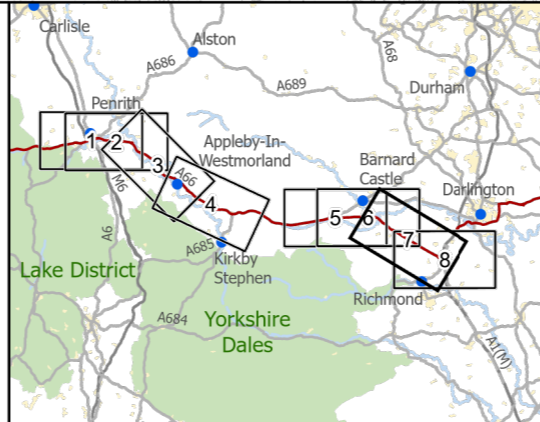

national highways

3 Piccadilly Place
Manchester
M1 3BN

P02	First Issue				
	CESL	LHAN	CSMA	AMIT	KWHA
	07/04/22	07/04/22	07/04/22	20/04/22	20/04/22
Revision	Created	Checked	Reviewed	Approved	Authorised

Kilometres

0 2 4

Scale @ A3: 1:50,000 | Project Ref No HE565627 | Stage: Stage 3

© Crown copyright and database rights (2022). All rights reserved. OS 100030649. Contains public sector information licensed under the Open Government Licence © Cumbria County Council © Durham County Council Eden District Council © North Yorkshire County Council © Richmondshire County Council

Project Name
A66 Northern Trans-Pennine Project

Map Title
Figure 15.2


Cumulative Developments

Scheme: 09, Stephen Bank to Carkin Moor


Sheet 7 of 8

Map Number	Project	Originator	Volume
HE565627	-	AMY	-
S00	-	MP	-
Location		Type	Role
			Number

Suitability	Suitability Description	Revision
S4	FIT FOR STAGE APPROVAL	P02

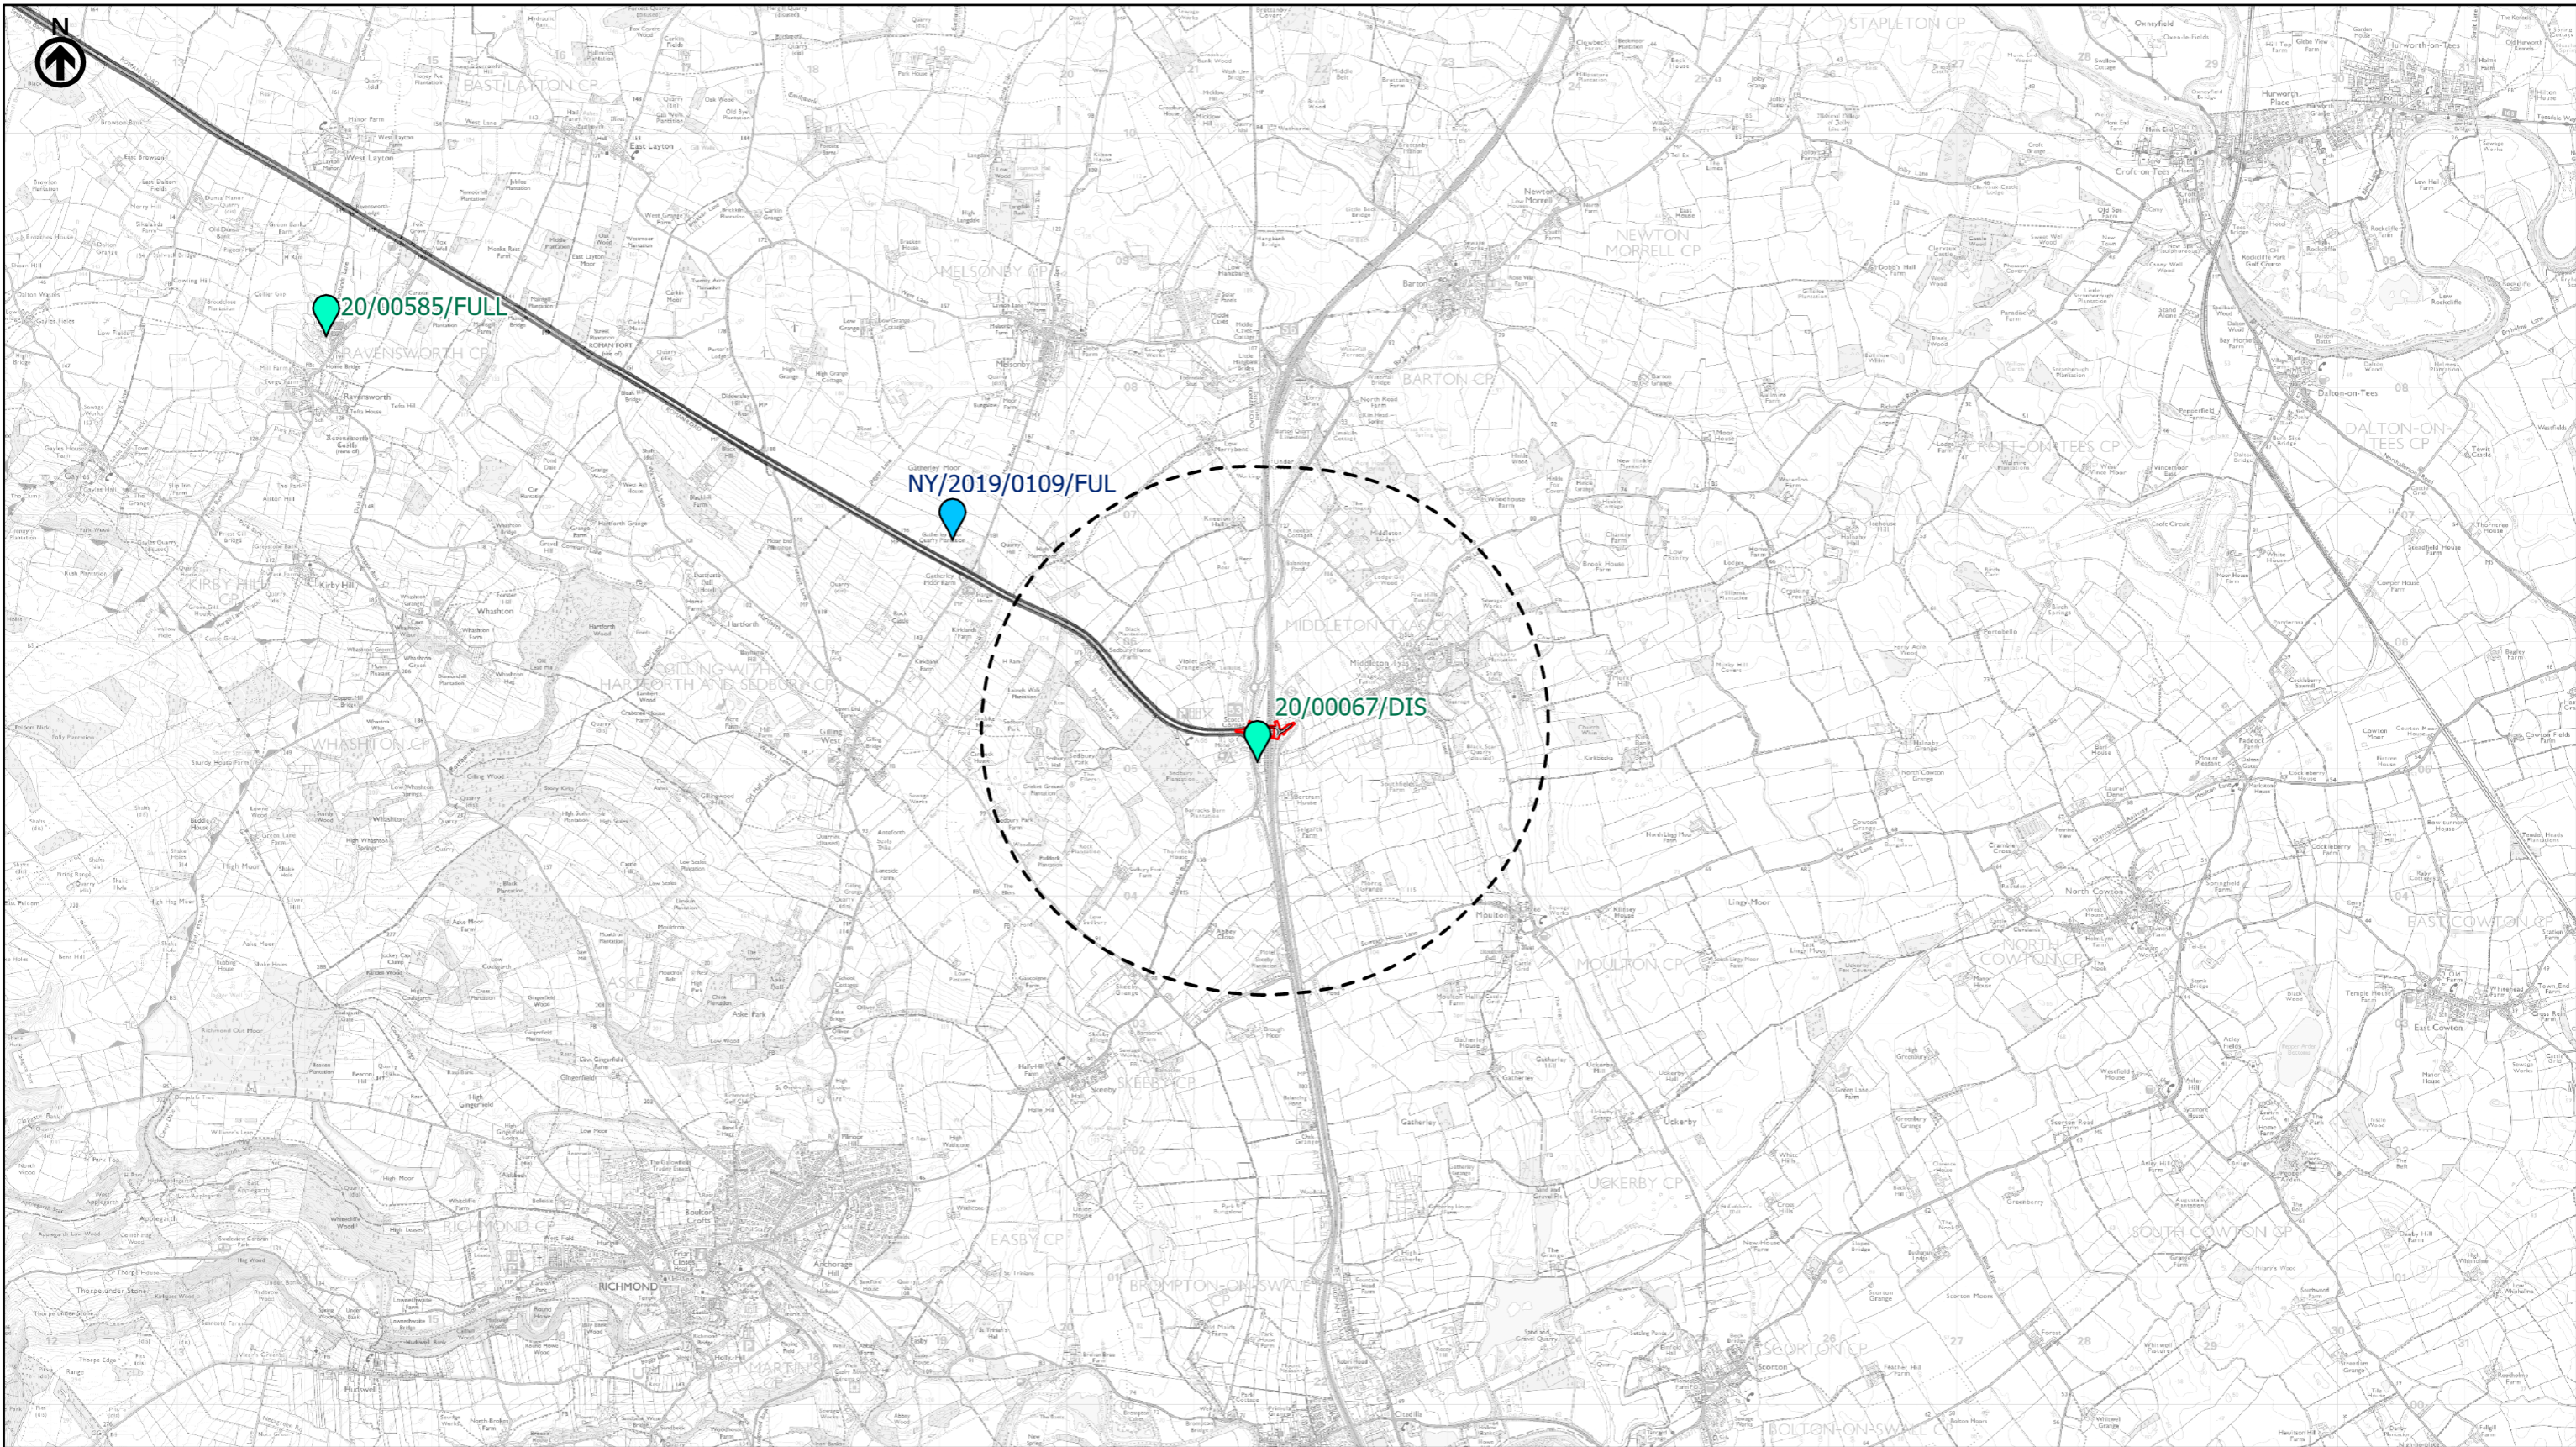

— Route Alignment
 = Existing A66
 [Red Box] Order Limits
 [Dashed Box] Study Area 2000m
 [Green Pin] Richmondshire District Council Planning Application
 [Blue Pin] North Yorkshire County Council Planning Application
 [Yellow Box] Cumbria County Council Planning Application
 [Pink Box] Eden Local Development Plan Housing Allocation
 [Green Box] Durham County Council Planning Application

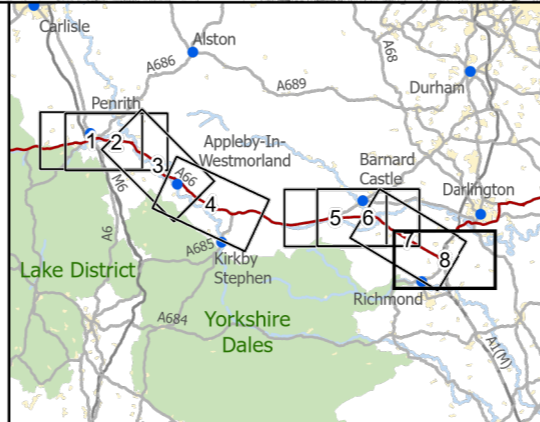

3 Piccadilly Place
 Manchester
 M1 3BN

P02	First Issue				
	CESL	LHAN	CSMA	AMIT	KWHA
	07/04/22	07/04/22	07/04/22	20/04/22	20/04/22
Revision	Created	Checked	Reviewed	Approved	Authorised

Scale @ A3: 1:50,000 | Project Ref No HE565627 | Stage: Stage 3
 © Crown copyright and database rights (2022). All rights reserved. OS 100030649.
 Contains public sector information licensed under the Open Government Licence
 © Cumbria County Council © Durham County Council Eden District Council
 © North Yorkshire County Council © Richmondshire County Council

Project Name
 A66 Northern Trans-Pennine Project

Map Title
 Figure 15.2
 Cumulative Developments
 Scheme: 11, A1(M) Junction 53 Scotch Corner
 Sheet 8 of 8

Map Number	Project	Originator	Volume
HE565627	-	AMY	- EGN
S00	-	MP	- LX - 013017
Location		Type	Role Number

Suitability	Suitability Description	Revision
S4	FIT FOR STAGE APPROVAL	P02