


Existing A66	Excavation (High)
Order Limits	Geoarchaeology (Low)
Important Hedgerows	Geoarchaeology and excavation (Low)
Building recording	Geoarchaeology and excavation (Medium)
Building recording and relocation	Preservation in situ
Excavation (Low)	None
Excavation (Medium)	

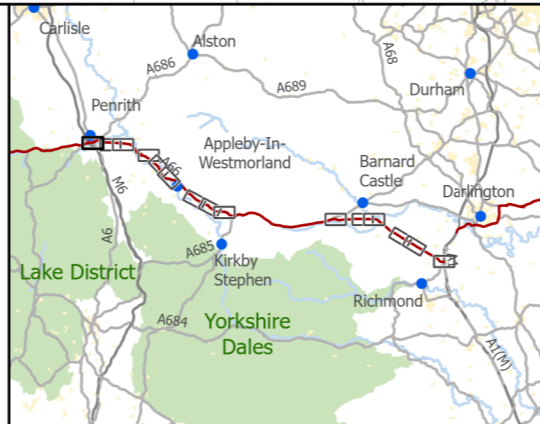

national highways

3 Piccadilly Place
Manchester
M1 3BN

P03	First Issue				
	ACAR	LPAG	DLAK	AMIT	KWHA
	25/03/22	28/03/22	28/03/22	20/04/22	20/04/22
Revision	Created	Checked	Reviewed	Approved	Authorised

Kilometres

0 0.25 0.5

Scale @ A3: 1:10,000 | Project Ref No HE565627 | Stage: Stage 3
© Crown copyright and database rights(2023). All rights reserved. OS 100030649.
Contains public sector information licensed under the Open Government Licence v3.0.

Project Name
A66 Northern Trans-Pennine Project

Map Title
**Figure 8.10.2
Historic Environment Mitigation
Scheme: 0102, M6 Junction 40 to Kemplay Bank
Sheet 1 of 15**

Map Number	Project	Originator	Volume
HE565627	-	AMY	-
S00	-	MP	-
Location		Type	Role
		LH	004067
Suitability	Suitability Description		Revision
S4	FIT FOR STAGE APPROVAL		P03



Existing A66	Excavation (High)
Order Limits	Geoarchaeology (Low)
Important Hedgerows	Geoarchaeology and excavation (Low)
Building recording	Geoarchaeology and excavation (Medium)
Building recording and relocation	Preservation in situ
Excavation (Low)	None
Excavation (Medium)	



national highways

3 Piccadilly Place
Manchester
M1 3BN

P03	First Issue				
	ACAR	LPAG	DLAK	AMIT	KWHA
	25/03/22	28/03/22	28/03/22	20/04/22	20/04/22
Revision	Created	Checked	Reviewed	Approved	Authorised


Kilometres
0 0.25 0.5

Scale @ A3: 1:10,000 | Project Ref No HE565627 | Stage: Stage 3
© Crown copyright and database rights(2023). All rights reserved. OS 100030649.
Contains public sector information licensed under the Open Government Licence v3.0.


Project Name
A66 Northern Trans-Pennine Project

Map Title
**Figure 8.10.2
Historic Environment Mitigation
Scheme: 03, Penrith to Temple Sowerby
Sheet 2 of 15**

Map Number	Project	Originator	Volume
HE565627	-	AMY	-
S00	-	MP - LH	-
Location	Type	Role	Number
Suitability S4	FIT FOR STAGE APPROVAL		Revision P03

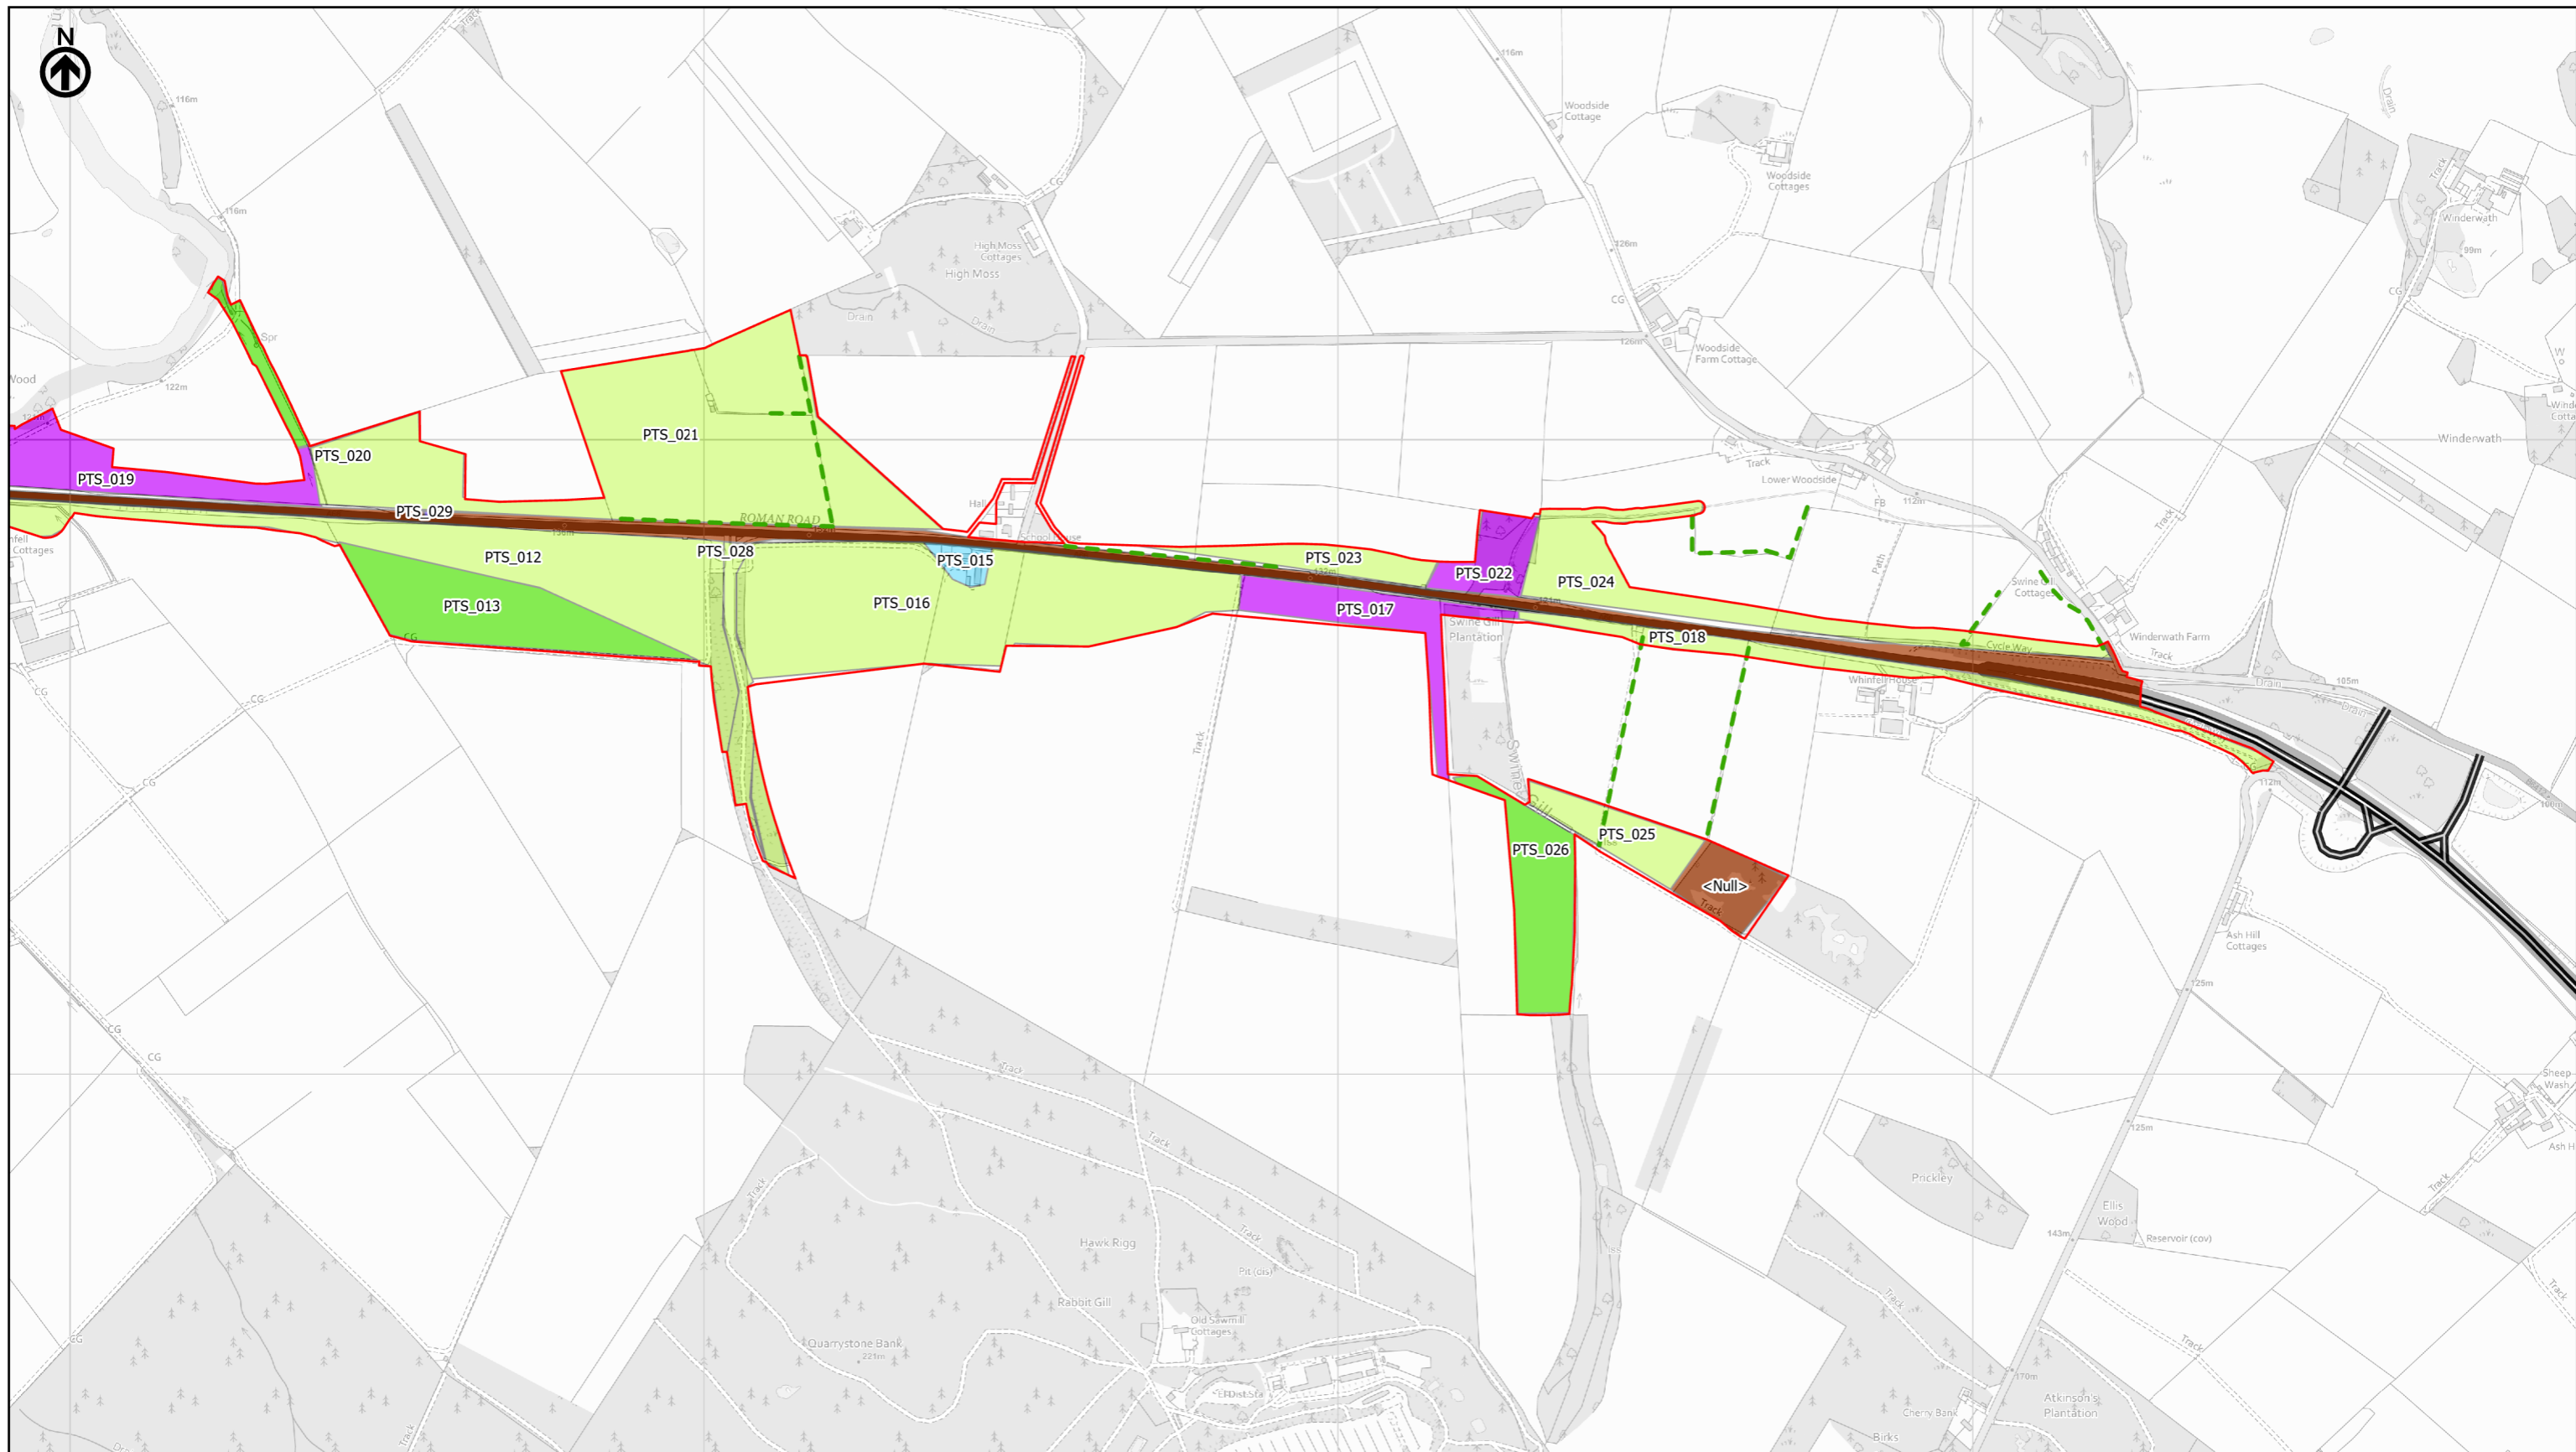

Existing A66	Excavation (High)
Order Limits	Geoarchaeology (Low)
Important Hedgerows	Geoarchaeology and excavation (Low)
Building recording	Geoarchaeology and excavation (Medium)
Building recording and relocation	Preservation in situ
Excavation (Low)	None
Excavation (Medium)	

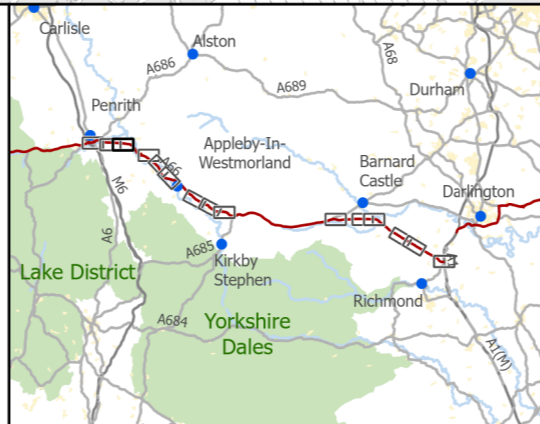

national highways

3 Piccadilly Place
Manchester
M1 3BN

P03	First Issue				
	ACAR	LPAG	DLAK	AMIT	KWHA
	25/03/22	28/03/22	28/03/22	20/04/22	20/04/22
Revision	Created	Checked	Reviewed	Approved	Authorised


Kilometres
0 0.25 0.5

Scale @ A3: 1:10,000 | Project Ref No HE565627 | Stage: Stage 3
© Crown copyright and database rights(2023). All rights reserved. OS 100030649.
Contains public sector information licensed under the Open Government Licence v3.0.

Project Name
A66 Northern Trans-Pennine Project

Map Title
**Figure 8.10.2
Historic Environment Mitigation
Scheme: 03, Penrith to Temple Sowerby
Sheet 3 of 15**

Map Number	Project	Originator	Volume
HE565627	-	AMY	- EHR
S00	-	MP - LH	- 004069
Location	Type	Role	Number
Suitability S4	Description FIT FOR STAGE APPROVAL		Revision P03

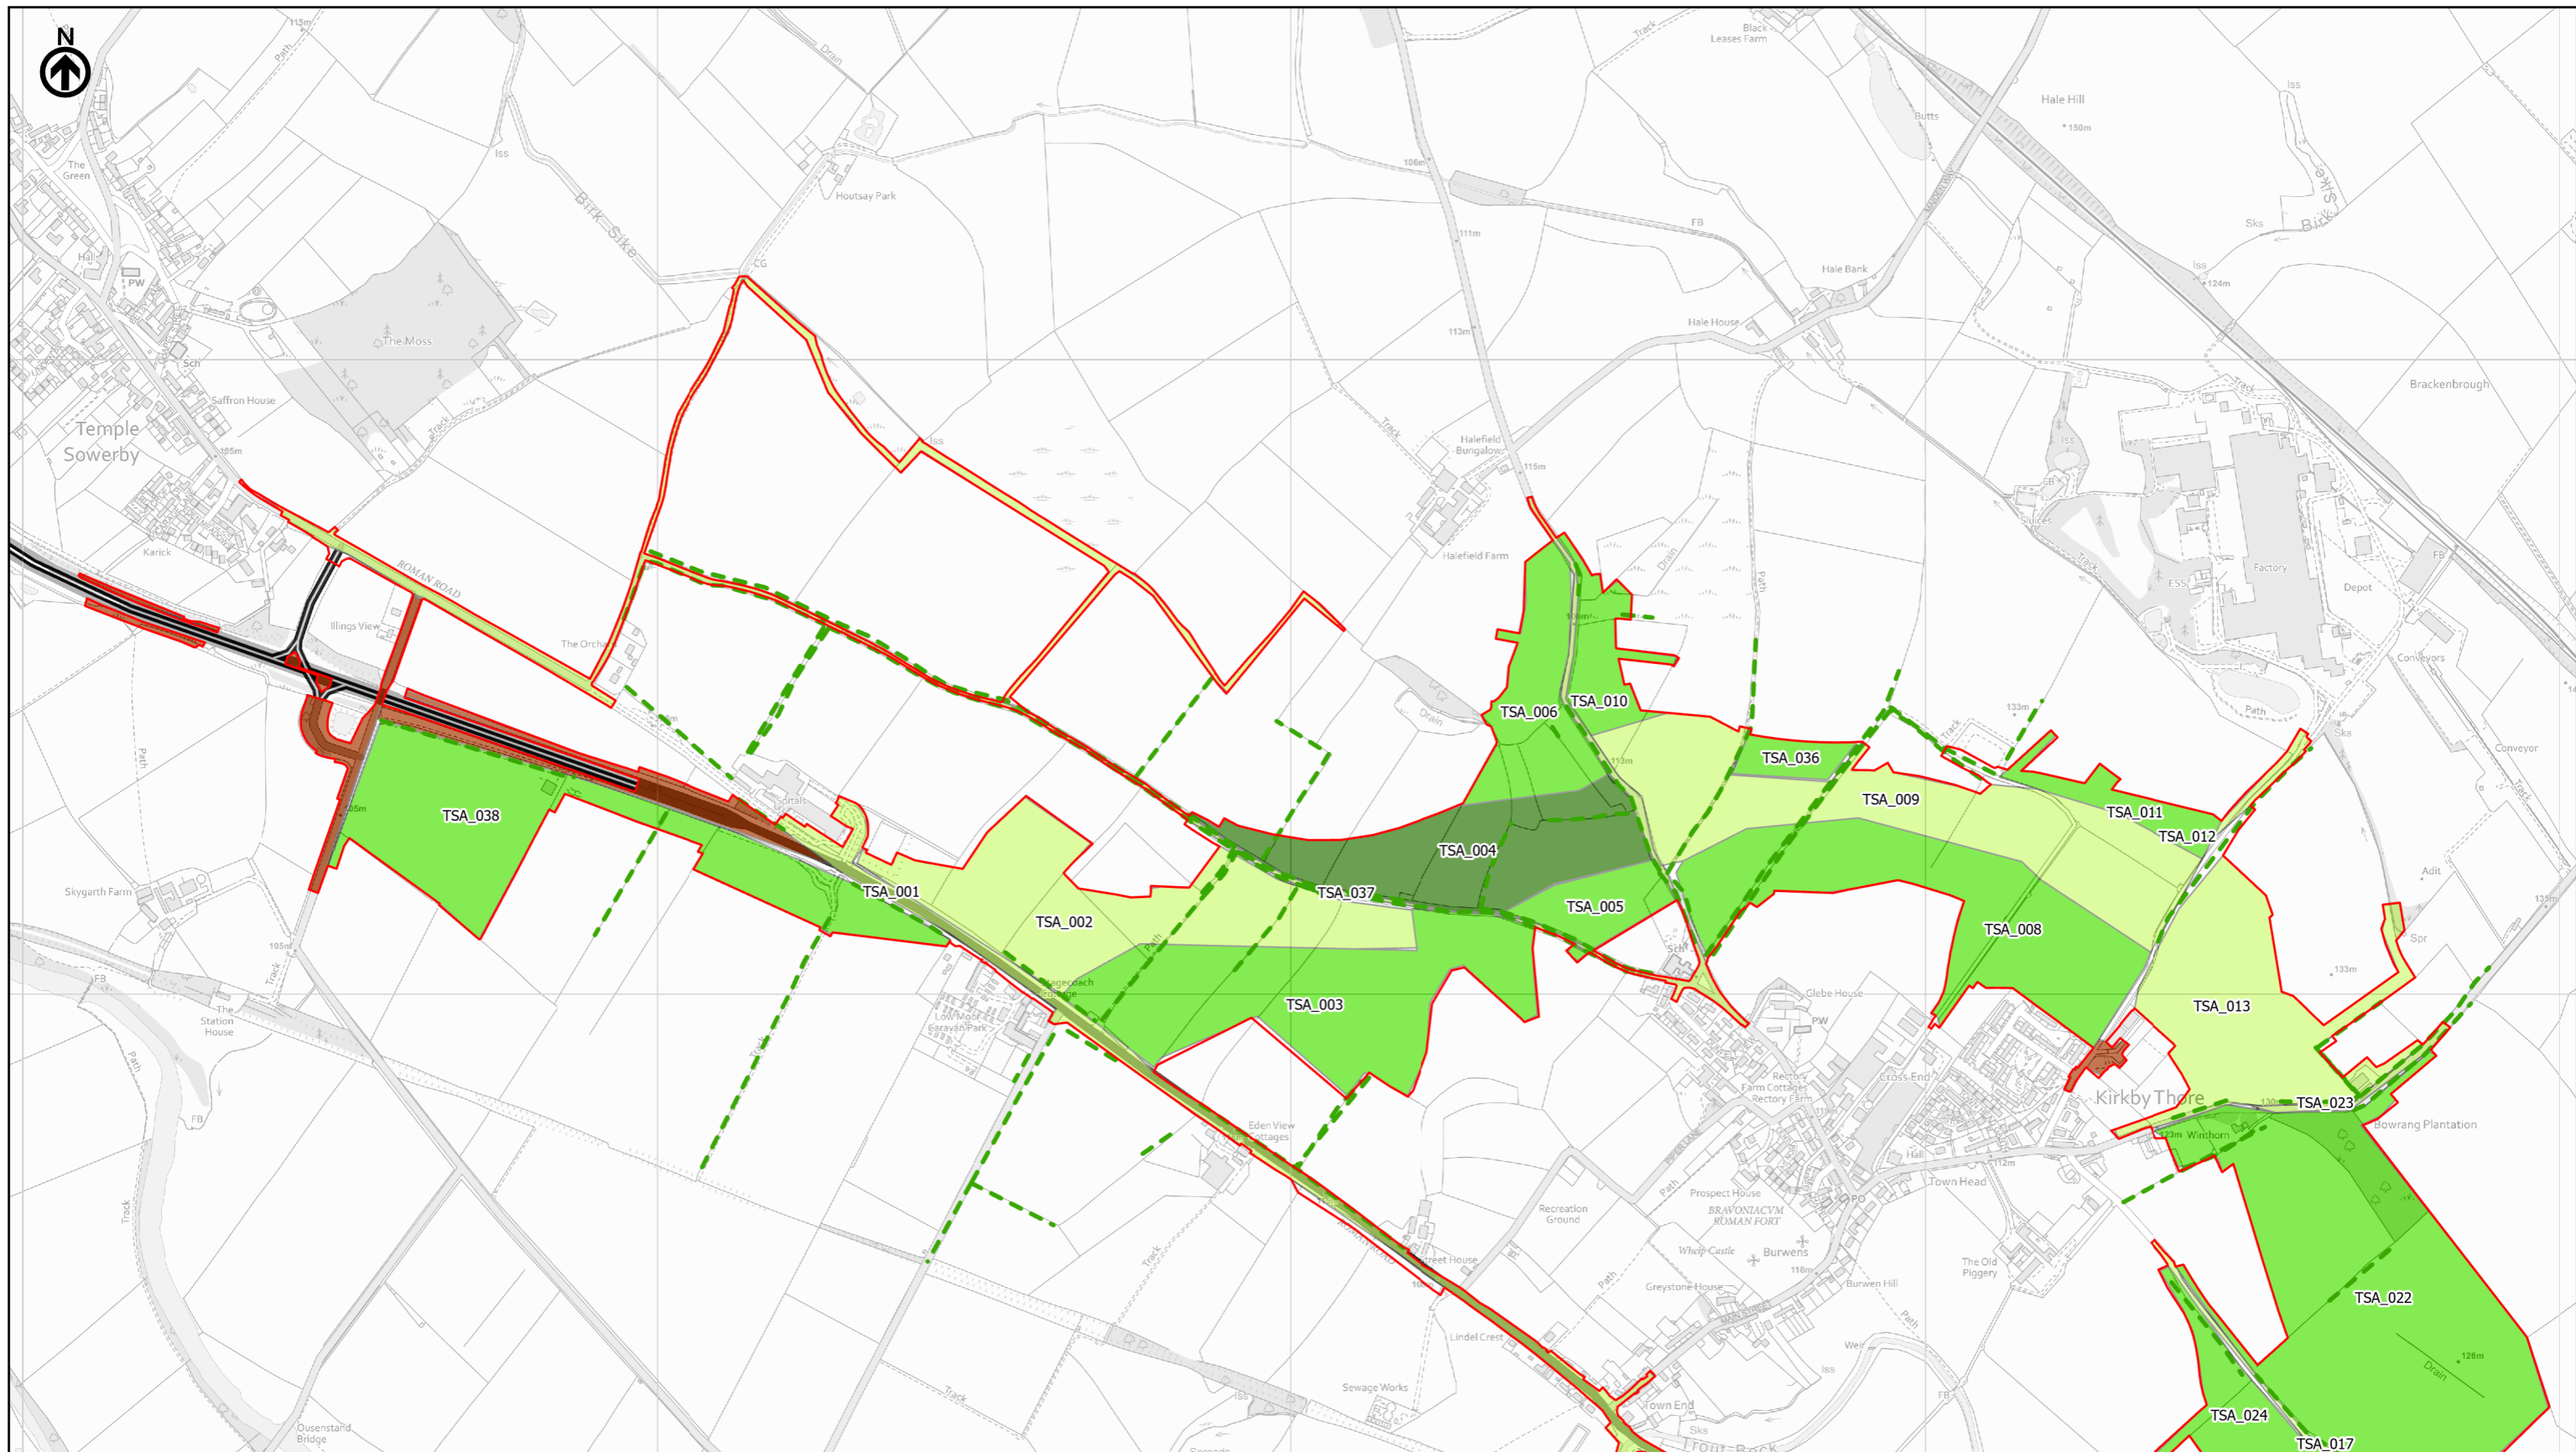

Existing A66	Excavation (High)
Order Limits	Geoarchaeology (Low)
Important Hedgerows	Geoarchaeology and excavation (Low)
Building recording	Geoarchaeology and excavation (Medium)
Building recording and relocation	Preservation in situ
Excavation (Low)	None
Excavation (Medium)	



national highways

3 Piccadilly Place
Manchester
M1 3BN

P03	First Issue					
	ACAR	LPAG	DLAK	AMIT	KWA	
	25/03/22	28/03/22	28/03/22	20/04/22	20/04/22	
Revision	Created	Checked	Reviewed	Approved	Authorised	



Kilometres
0 0.25 0.5

Scale @ A3: 1:10,000 | Project Ref No HE565627 | Stage: Stage 3
© Crown copyright and database rights(2023). All rights reserved. OS 100030649.
Contains public sector information licensed under the Open Government Licence v3.0.

Project Name
A66 Northern Trans-Pennine Project

Map Title
**Figure 8.10.2
Historic Environment Mitigation
Scheme: 0405, Temple Sowerby to Appleby
Sheet 4 of 15**

Map Number	Project	Originator	Volume
HE565627	-	AMY	-
S00	-	MP	-
Location	Type	Role	Revision
S4	FIT FOR STAGE APPROVAL		P03

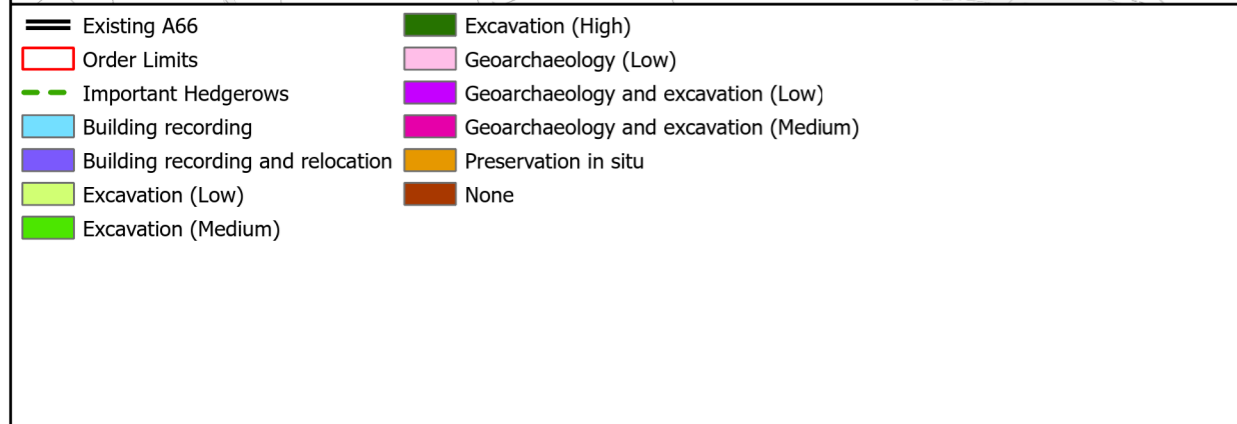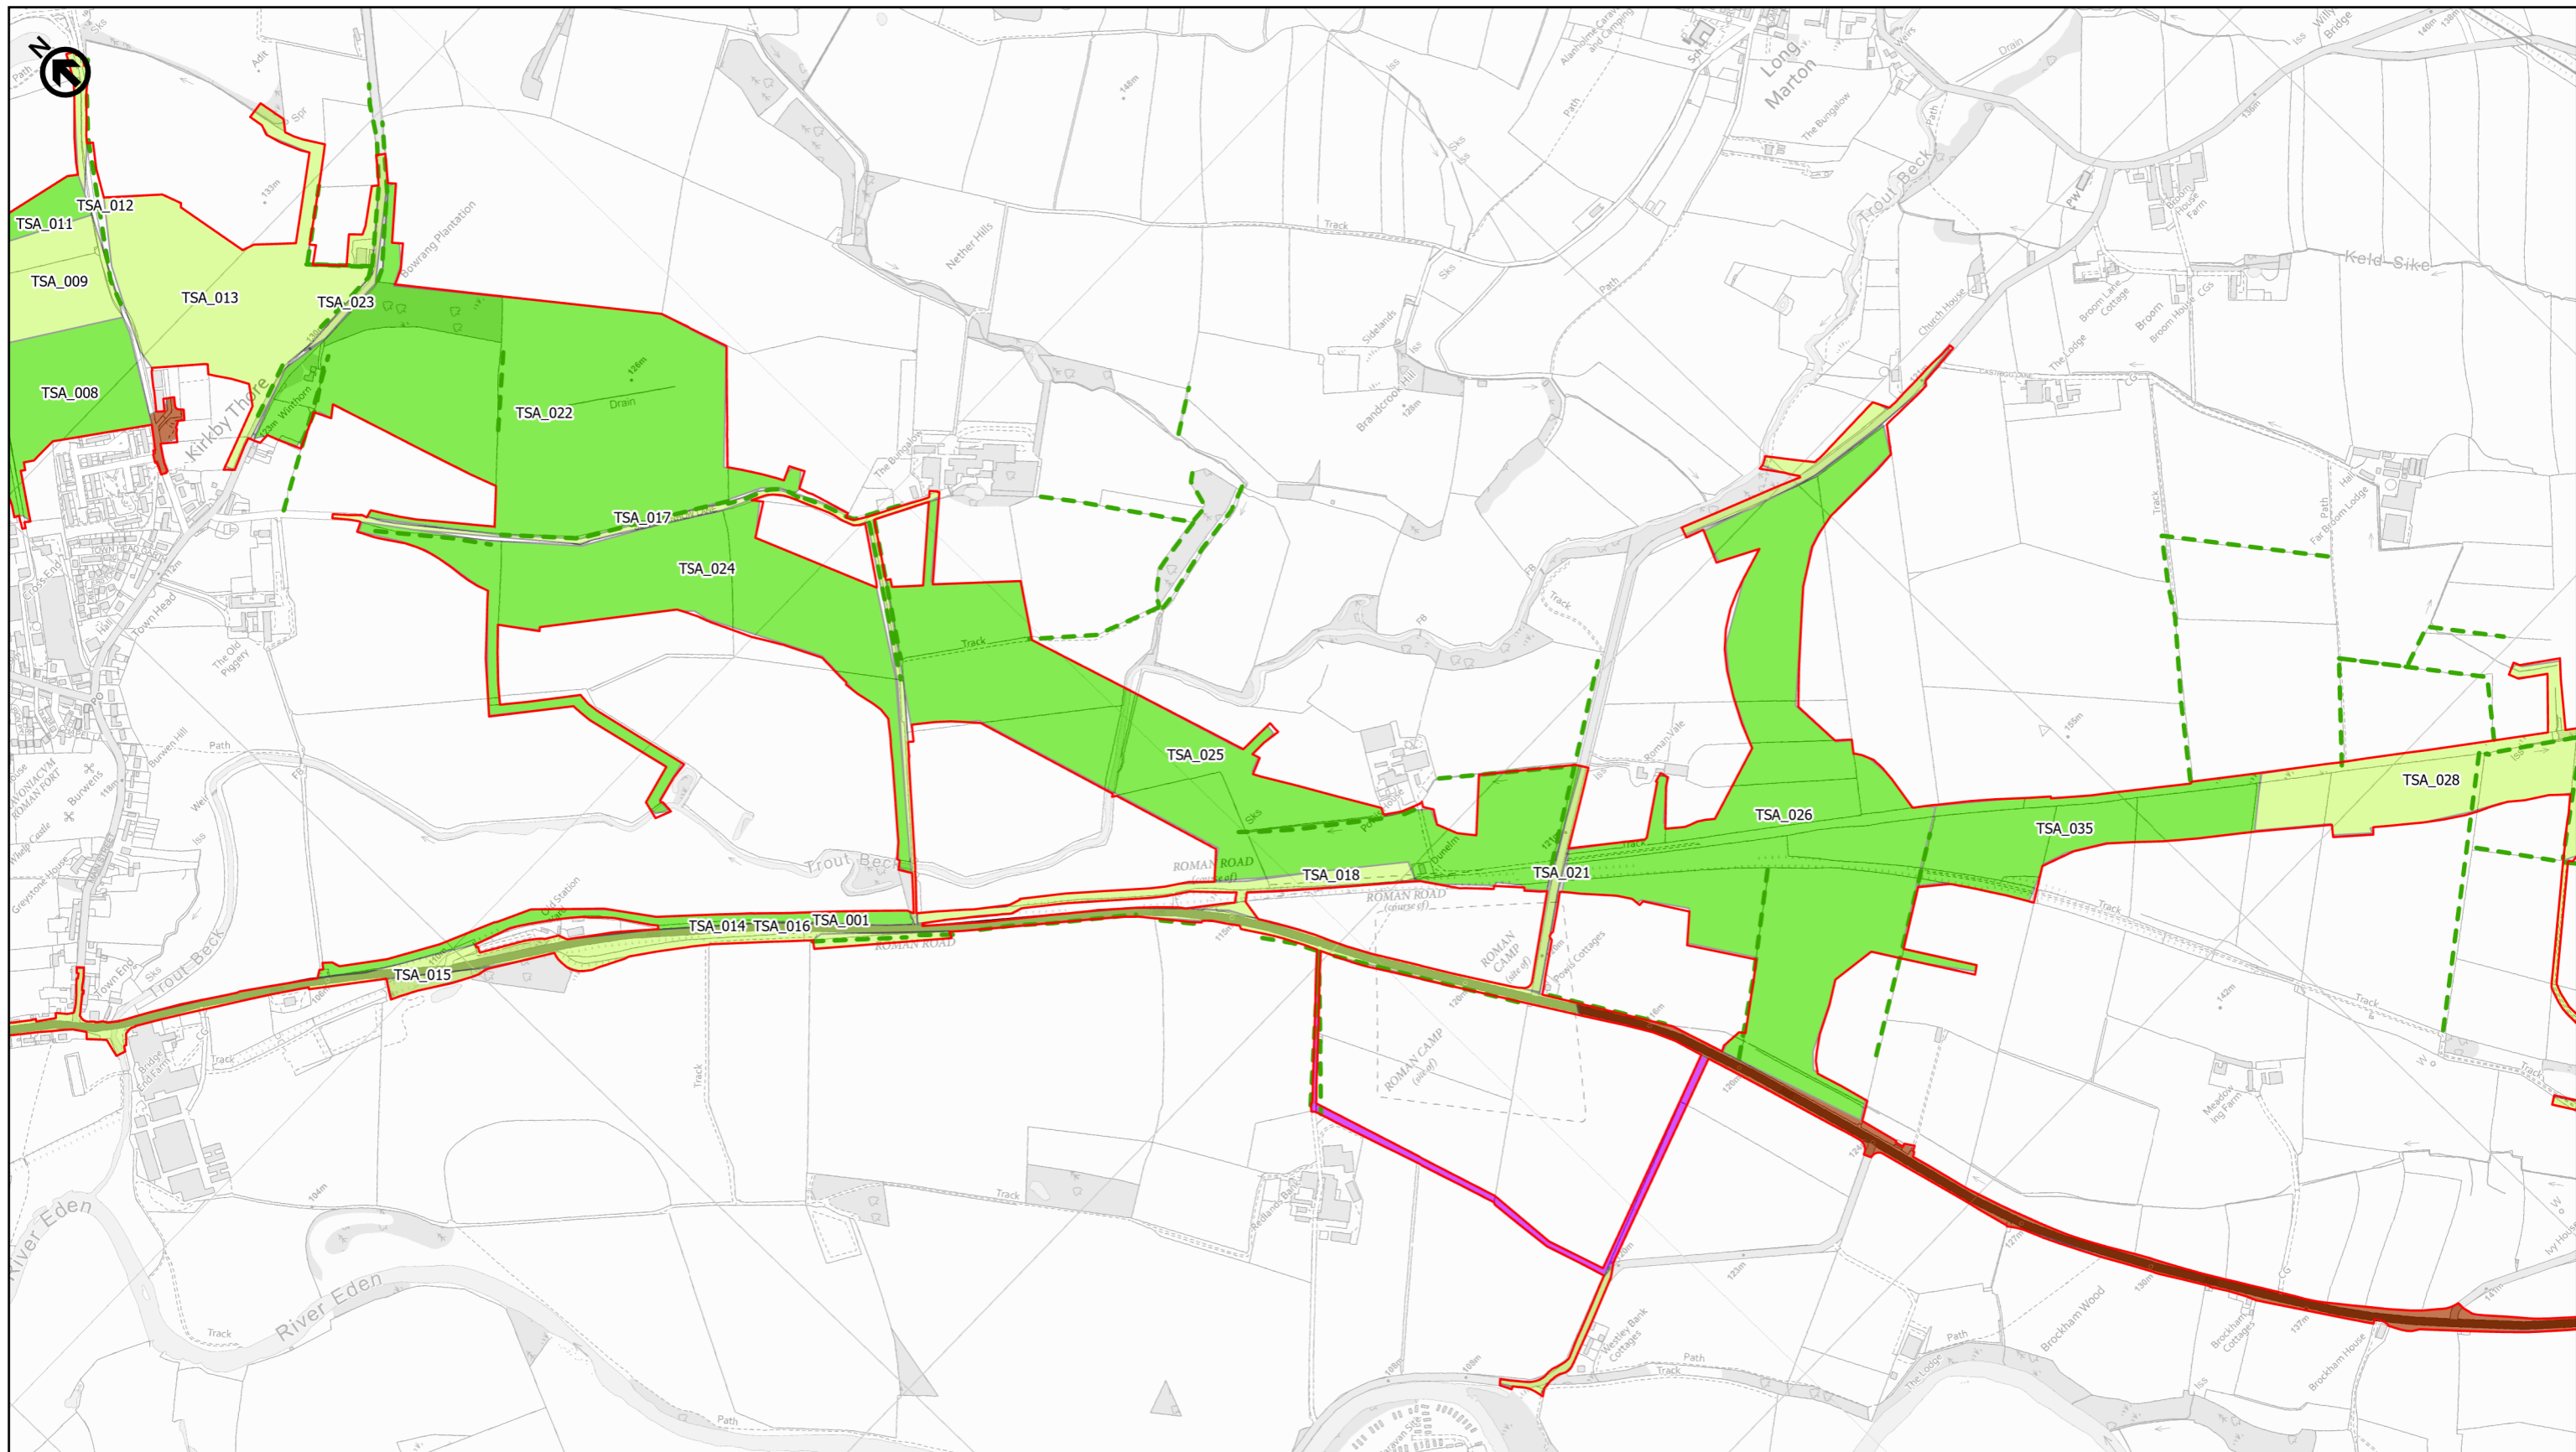

national highways

3 Piccadilly Place
Manchester
M1 3BN

P03	First Issue					
	ACAR	LPAG	DLAK	AMIT	KWA	
	25/03/22	28/03/22	28/03/22	20/04/22	20/04/22	
Revision	Created	Checked	Reviewed	Approved	Authorised	

Scale @ A3: 1:10,000 | Project Ref No HE565627 | Stage: Stage 3
© Crown copyright and database rights(2023). All rights reserved. OS 100030649.
Contains public sector information licensed under the Open Government Licence v3.0.

Project Name
A66 Northern Trans-Pennine Project

Map Title
**Figure 8.10.2
Historic Environment Mitigation
Scheme: 0405, Temple Sowerby to Appleby
Sheet 5 of 15**

Map Number	Project	Originator	Volume
HE565627	-	AMY	- EHR
S00	-	MP - LH	- 004071
Location	Type	Role	Number
S4	FIT FOR STAGE APPROVAL		P03

Suitability S4 | Suitability Description FIT FOR STAGE APPROVAL | Revision Number P03



Existing A66	Excavation (High)
Order Limits	Geoarchaeology (Low)
Important Hedgerows	Geoarchaeology and excavation (Low)
Building recording	Geoarchaeology and excavation (Medium)
Building recording and relocation	Preservation in situ
Excavation (Low)	None
Excavation (Medium)	



national highways

3 Piccadilly Place
Manchester
M1 3BN

P03	First Issue				
	ACAR	LPAG	DLAK	AMIT	KWHA
	25/03/22	28/03/22	28/03/22	20/04/22	20/04/22
Revision	Created	Checked	Reviewed	Approved	Authorised

Kilometres
0 0.25 0.5




Scale @ A3: 1:10,000 | Project Ref No HE565627 | Stage: Stage 3
© Crown copyright and database rights(2023). All rights reserved. OS 100030649.
Contains public sector information licensed under the Open Government Licence v3.0.

Project Name
A66 Northern Trans-Pennine Project

Map Title
**Figure 8.10.2
Historic Environment Mitigation
Scheme: 0405, Temple Sowerby to Appley
Sheet 6 of 15**

Map Number	Project	Originator	Volume
HE565627	-	AMY	- EHR
S00	-	MP	- LH - 004072
Location		Type	Role

Suitability	Suitability Description	Revision
S4	FIT FOR STAGE APPROVAL	P03

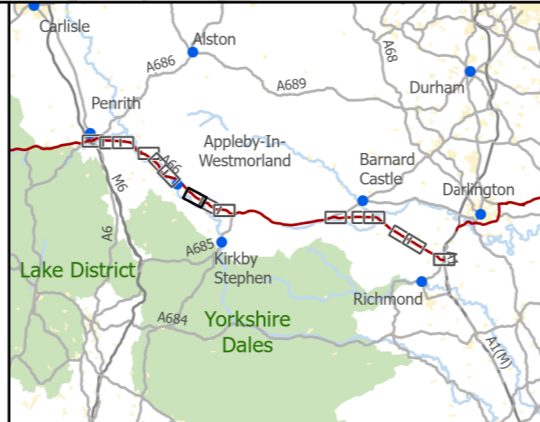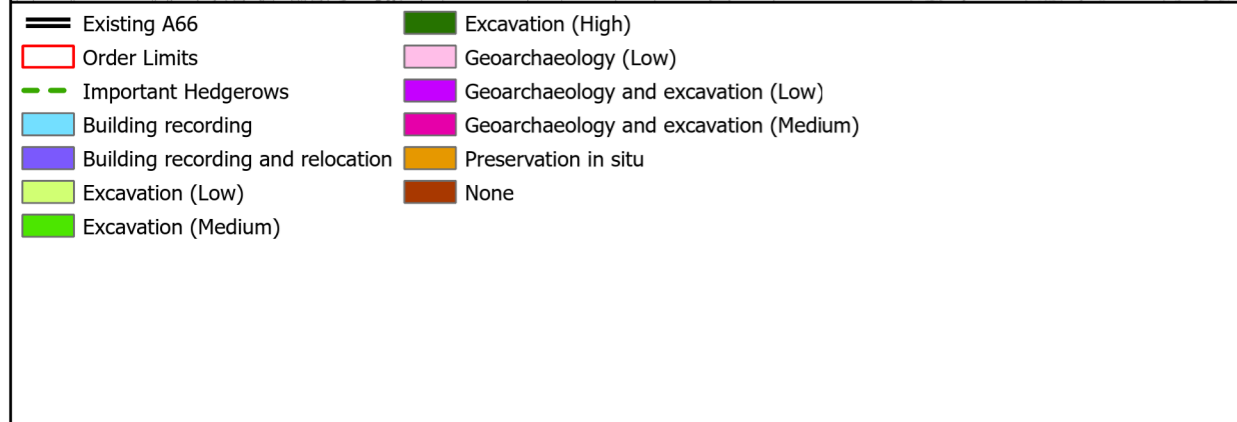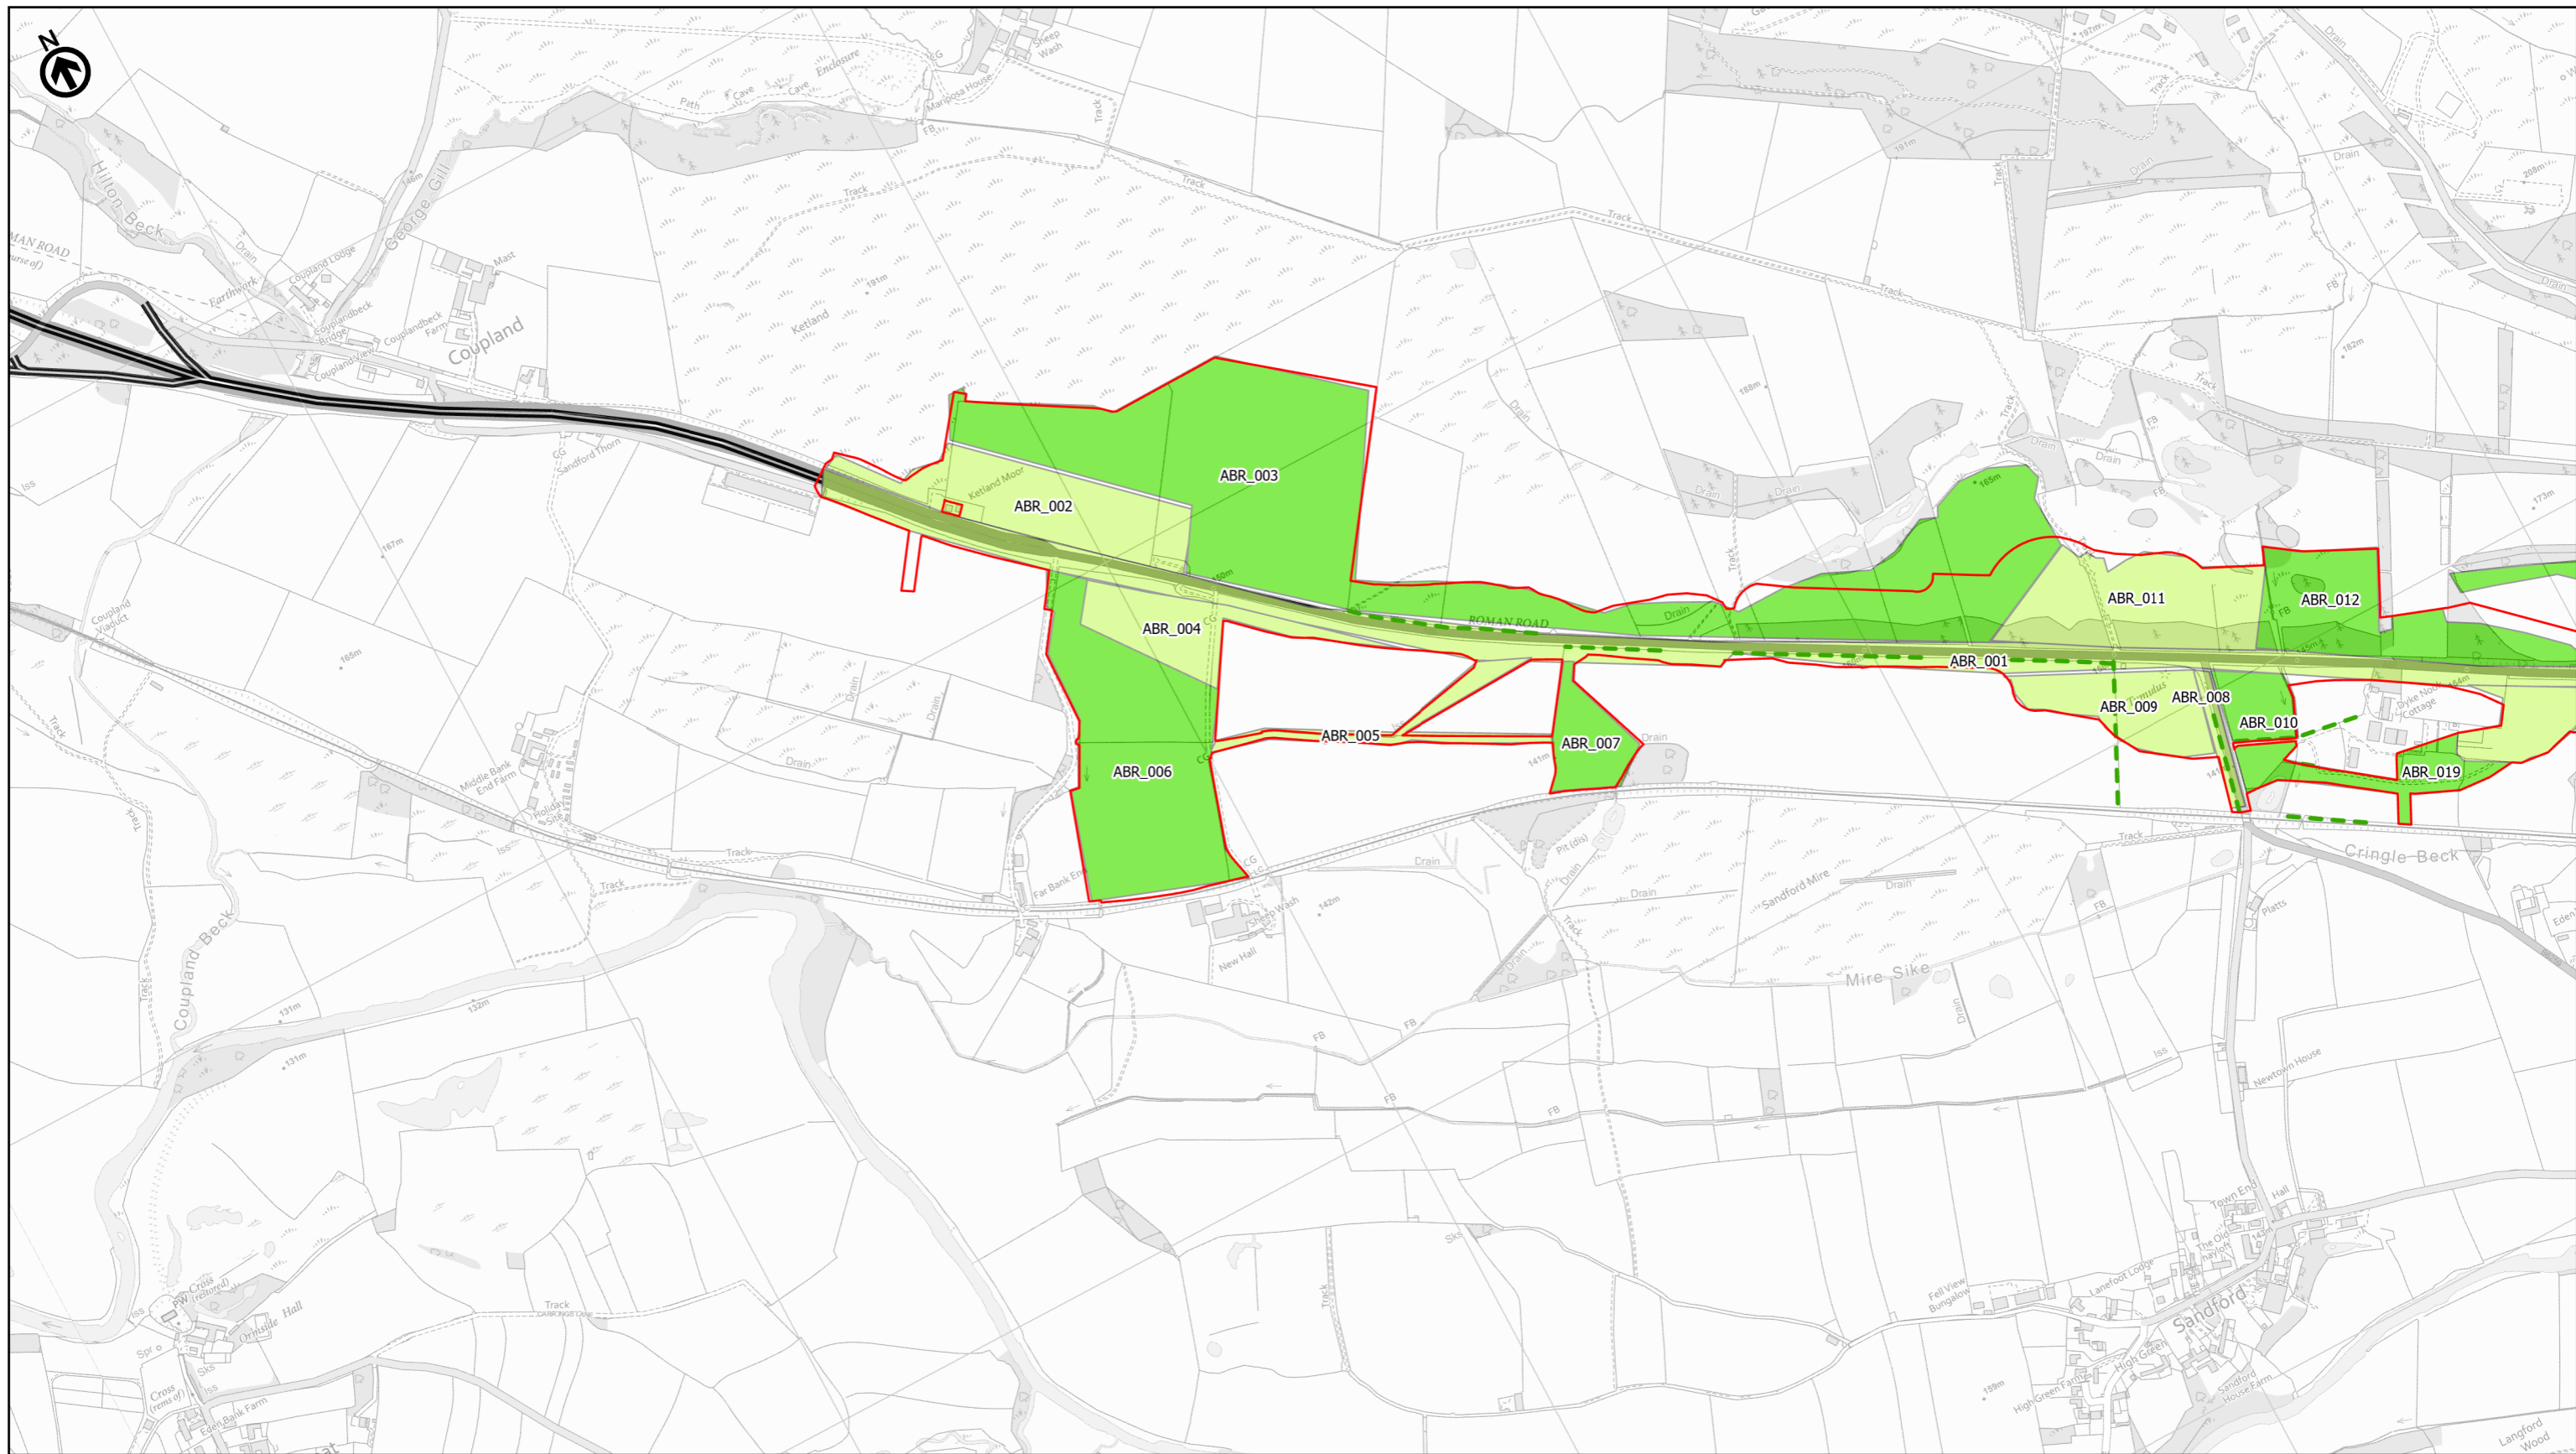

national highways 3 Piccadilly Place Manchester M1 3BN

P03	Second Issue: Revised Order Limits				
	LLIN	LPAG	DLAK	AMIT	KWHA
	19/04/23	19/04/23	19/04/23	16/05/23	16/05/23
Revision	Created	Checked	Reviewed	Approved	Authorised

Kilometres
0 0.25 0.5


Scale @ A3: 1:10,000 | Project Ref No HE565627 | Stage: Stage 3
© Crown copyright and database rights(2023). All rights reserved. OS 100030649.
Contains public sector information licensed under the Open Government Licence v3.0.

Project Name
A66 Northern Trans-Pennine Project

Map Title
**Figure 8.10.2
Historic Environment Mitigation
Scheme: 06, Appleby to Brough
Sheet 7 of 15**

Map Number	Project	Originator	Volume
HE565627	-	AMY	-
S00	-	MP	-
Location	Type	Role	Number
S4	FIT FOR STAGE APPROVAL		P03

Suitability S4 | Suitability Description FIT FOR STAGE APPROVAL | Revision P03

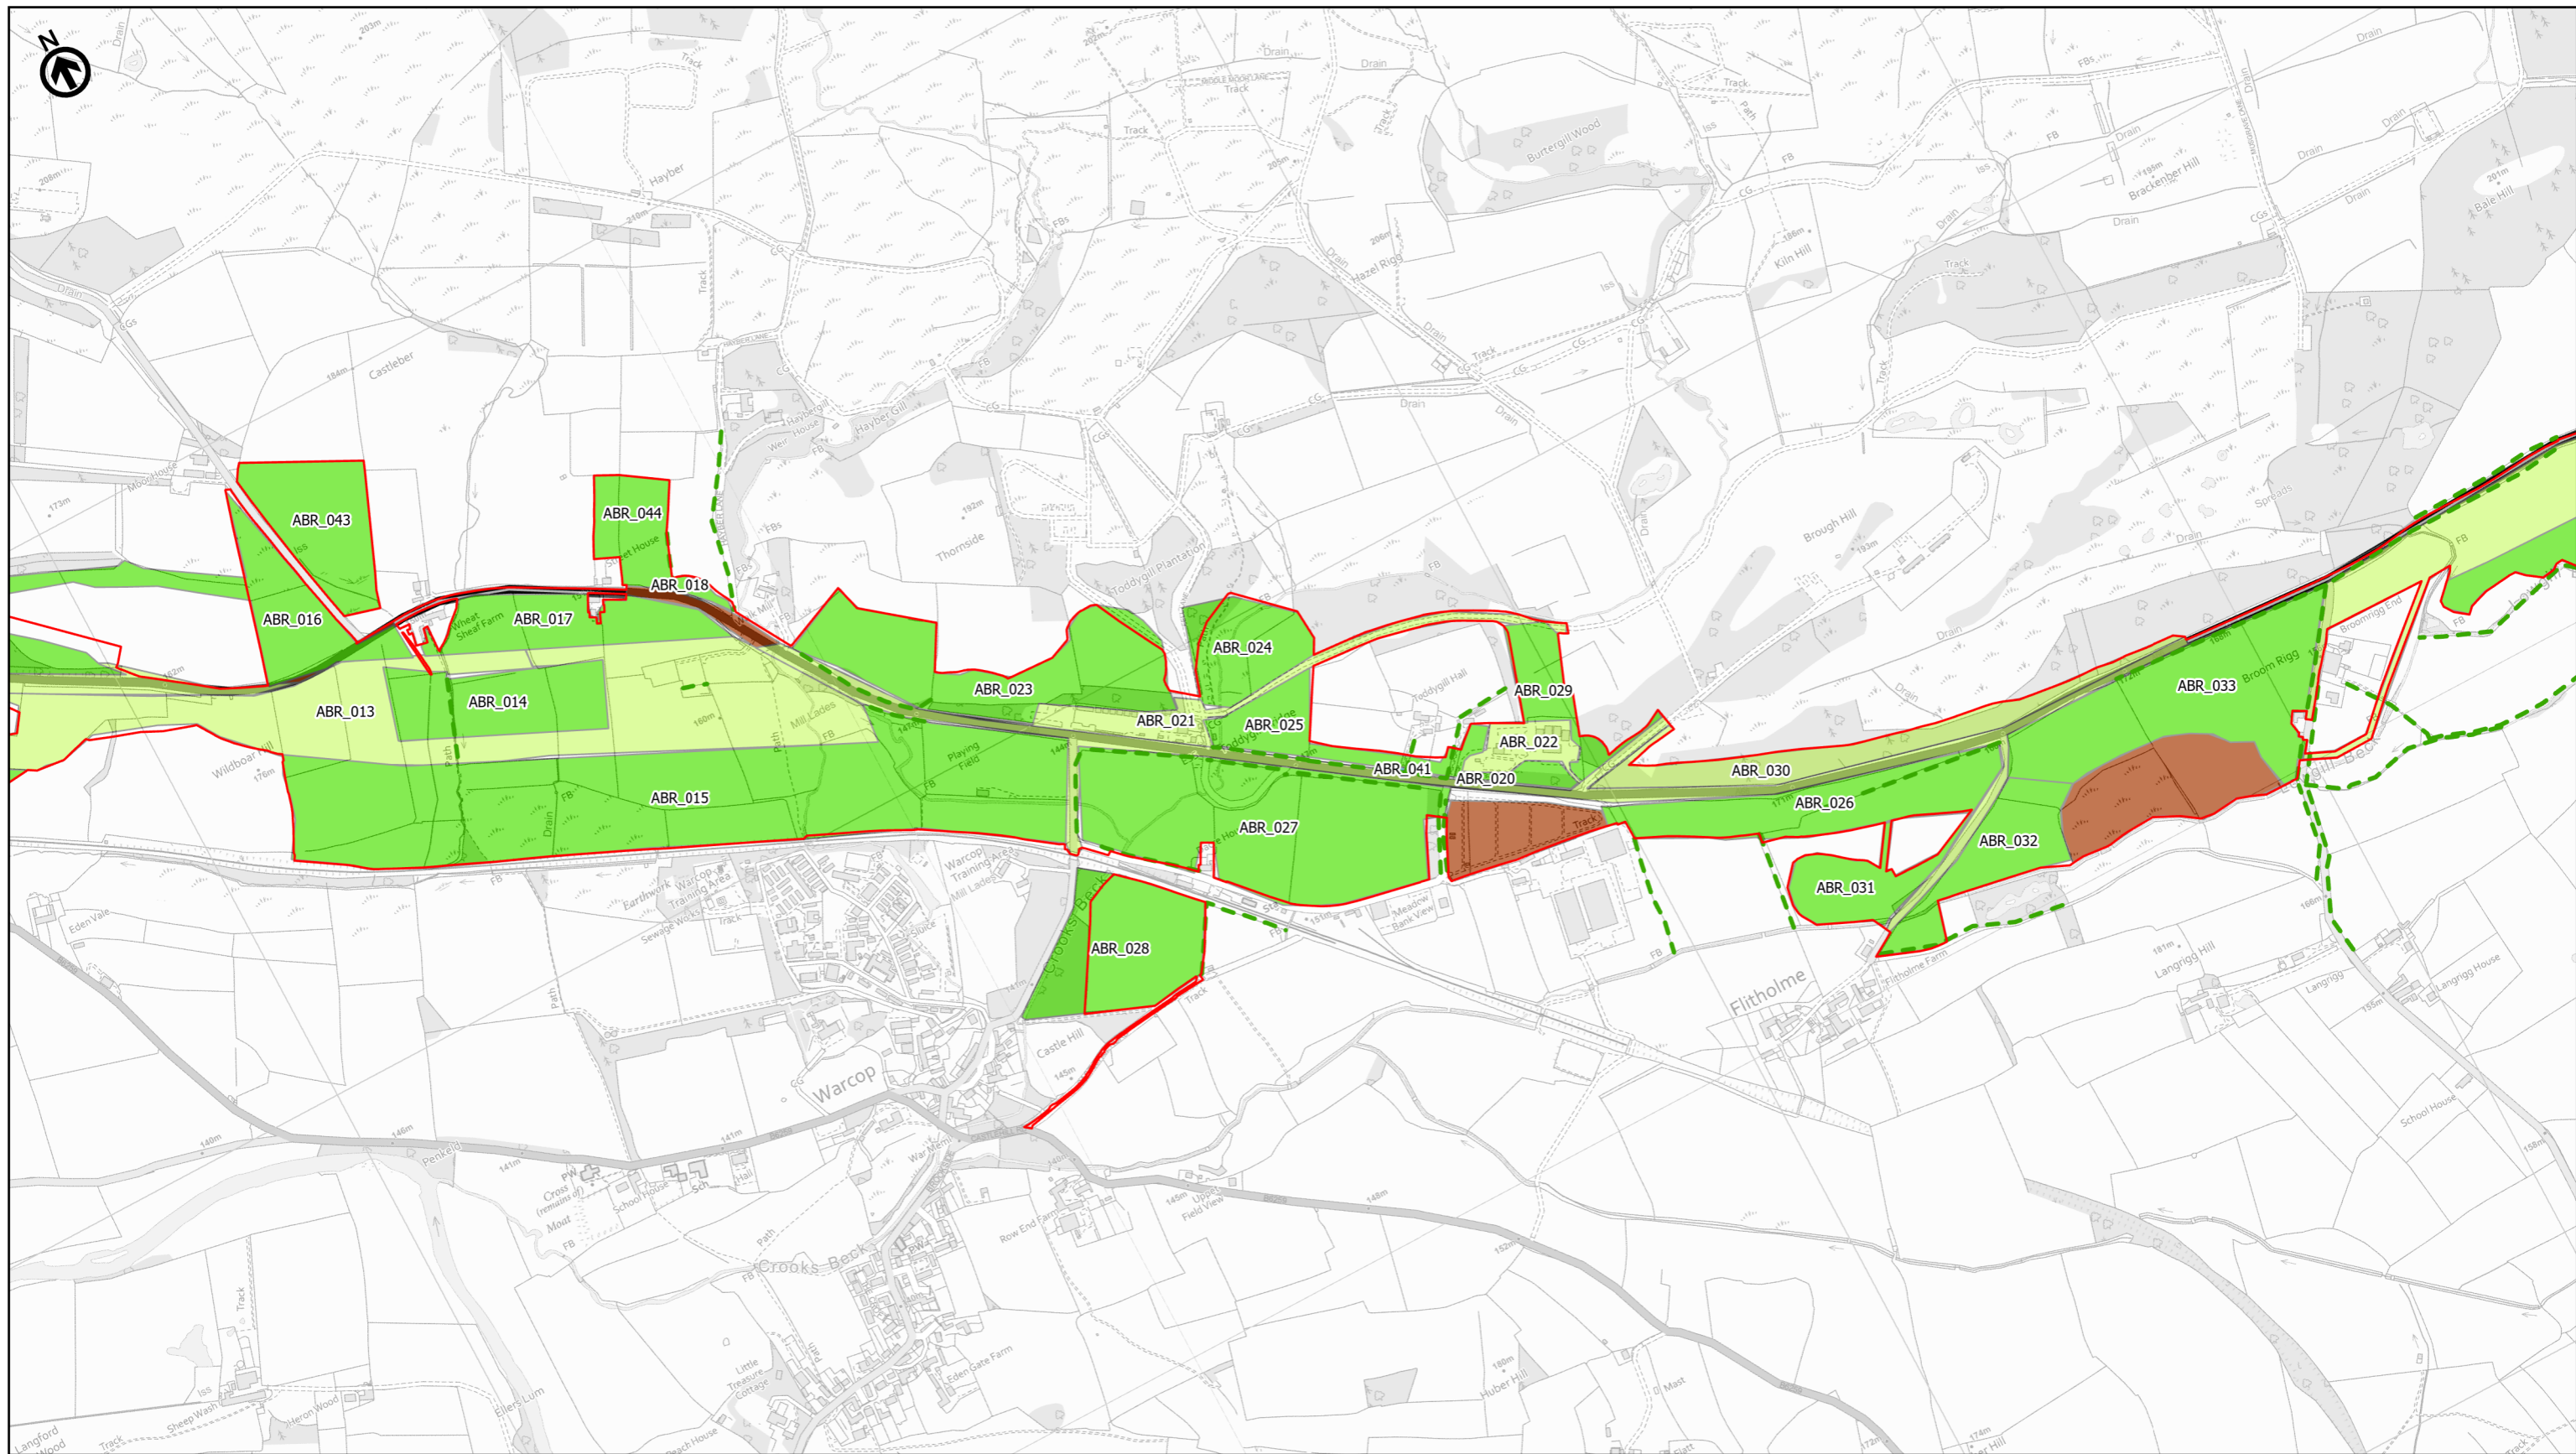

Existing A66	Excavation (High)
Order Limits	Geoarchaeology (Low)
Important Hedgerows	Geoarchaeology and excavation (Low)
Building recording	Geoarchaeology and excavation (Medium)
Building recording and relocation	Preservation in situ
Excavation (Low)	None
Excavation (Medium)	





national highways 3 Piccadilly Place
Manchester M1 3BN

P03	Second Issue: Revised Order Limits				
	LLIN	LPAG	DLAK	AMIT	KWHA
	19/04/23	19/04/23	19/04/23	16/05/23	16/05/23
Revision	Created	Checked	Reviewed	Approved	Authorised

Kilometres
0 0.25 0.5

Scale @ A3: 1:10,000 | Project Ref No HE565627 | Stage: Stage 3
© Crown copyright and database rights(2023). All rights reserved. OS 100030649.
Contains public sector information licensed under the Open Government Licence v3.0.

Project Name A66 Northern Trans-Pennine Project			
Map Title Figure 8.10.2 Historic Environment Mitigation Scheme: 06, Appleby to Brough Sheet 8 of 15			
Map Number Project HE565627	Originator - AMY	Volume - EHR	
S00 Location	- MP - LH - 004074	Type Role Number	
Suitability S4	Suitability Description FIT FOR STAGE APPROVAL	Revision P03	

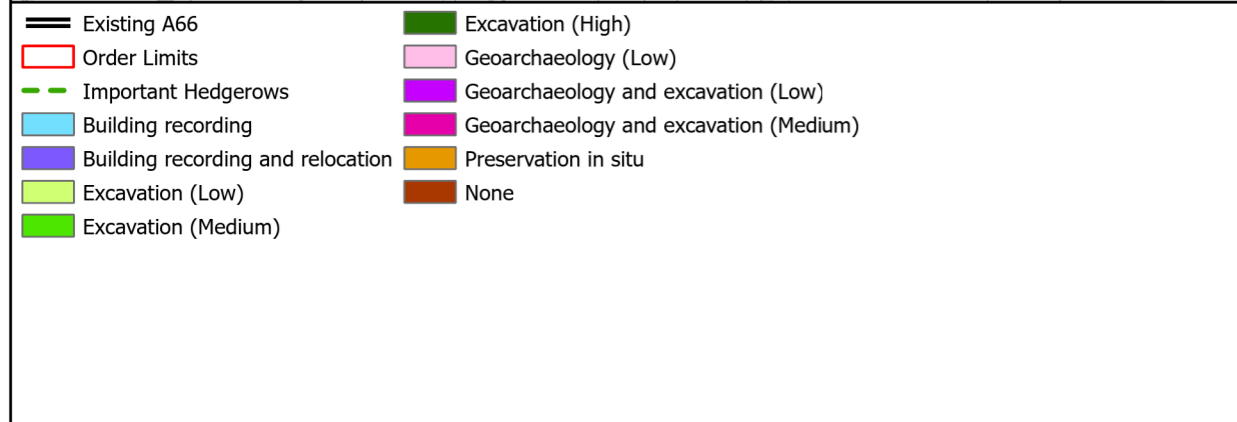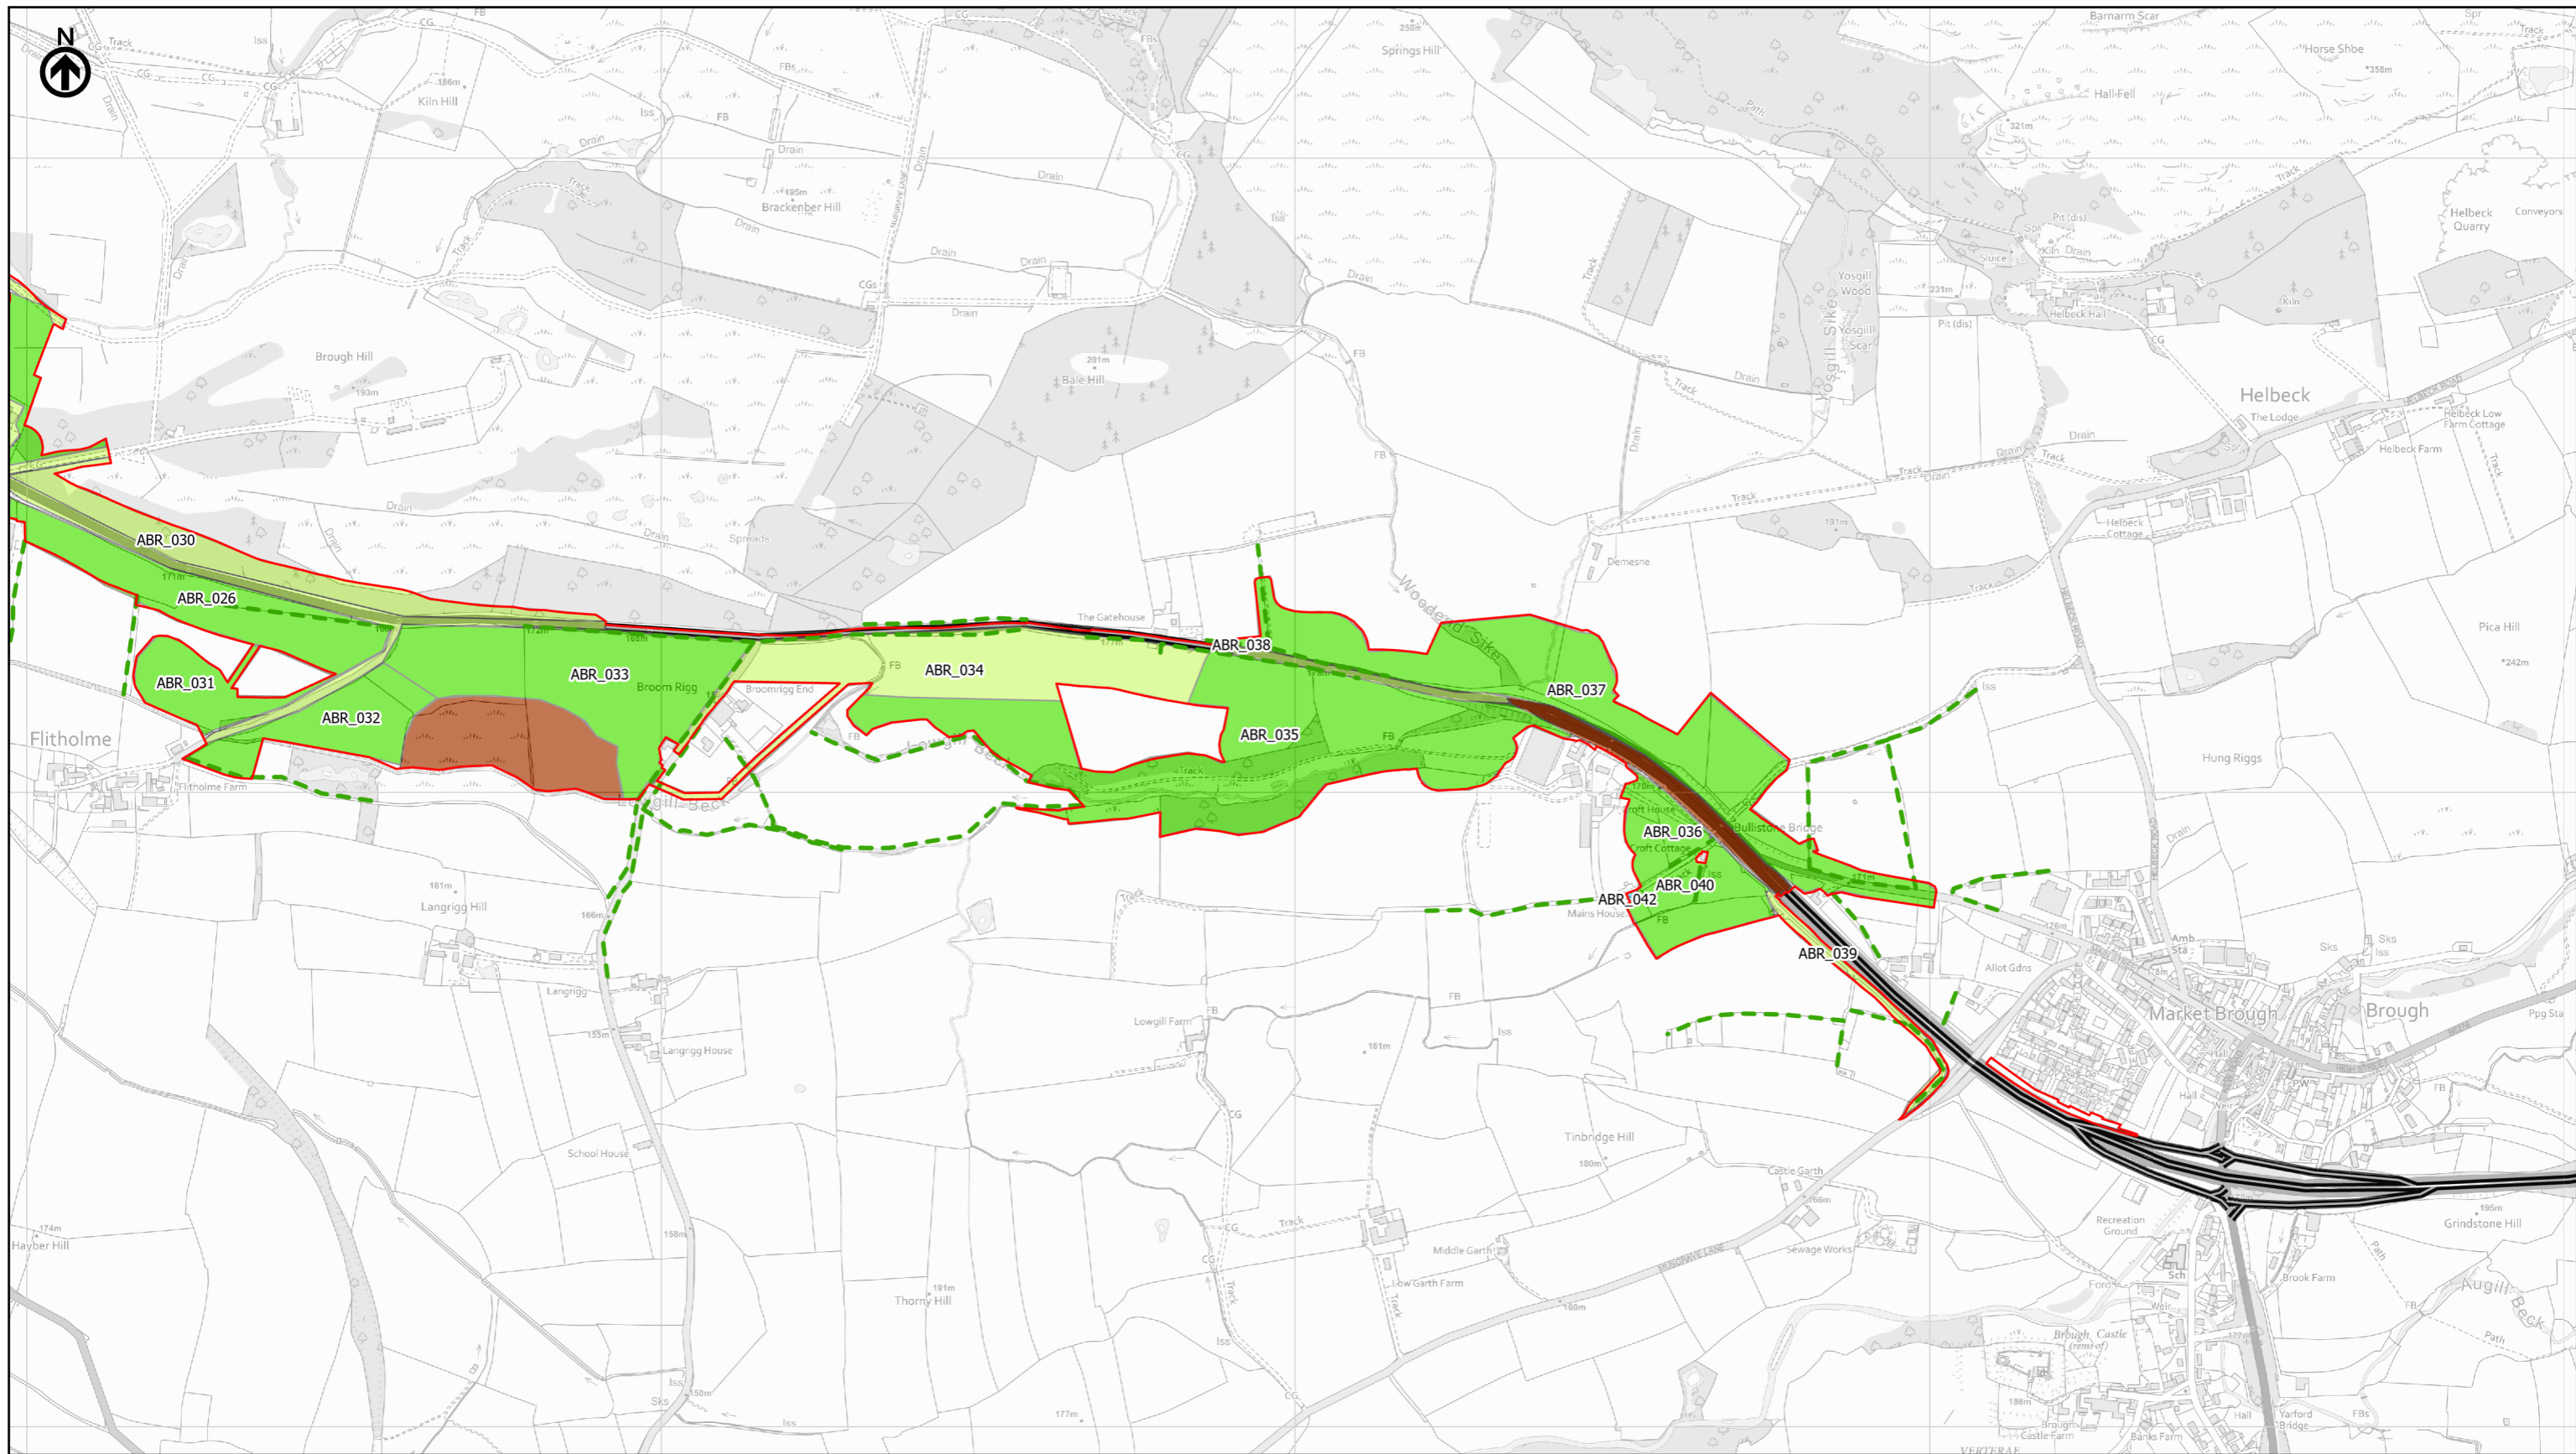

national highways

3 Piccadilly Place
Manchester
M1 3BN

P03	Second Issue: Revised Order Limits				
	LLIN	LPAG	DLAK	AMIT	KWHA
	19/04/23	19/04/23	19/04/23	16/05/23	16/05/23
Revision	Created	Checked	Reviewed	Approved	Authorised

Kilometres
0 0.25 0.5


Scale @ A3: 1:10,000 | Project Ref No HE565627 | Stage: Stage 3
© Crown copyright and database rights(2023). All rights reserved. OS 100030649.
Contains public sector information licensed under the Open Government Licence v3.0.

Project Name
A66 Northern Trans-Pennine Project

Map Title
**Figure 8.10.2
Historic Environment Mitigation
Scheme: 06, Appleby to Brough
Sheet 9 of 15**

Map Number	Project	Originator	Volume
HE565627	S00	AMY	EHR
	Location	Type	Role
		MP	LH
			004075

Suitability	Suitability Description	Revision
S4	FIT FOR STAGE APPROVAL	P03

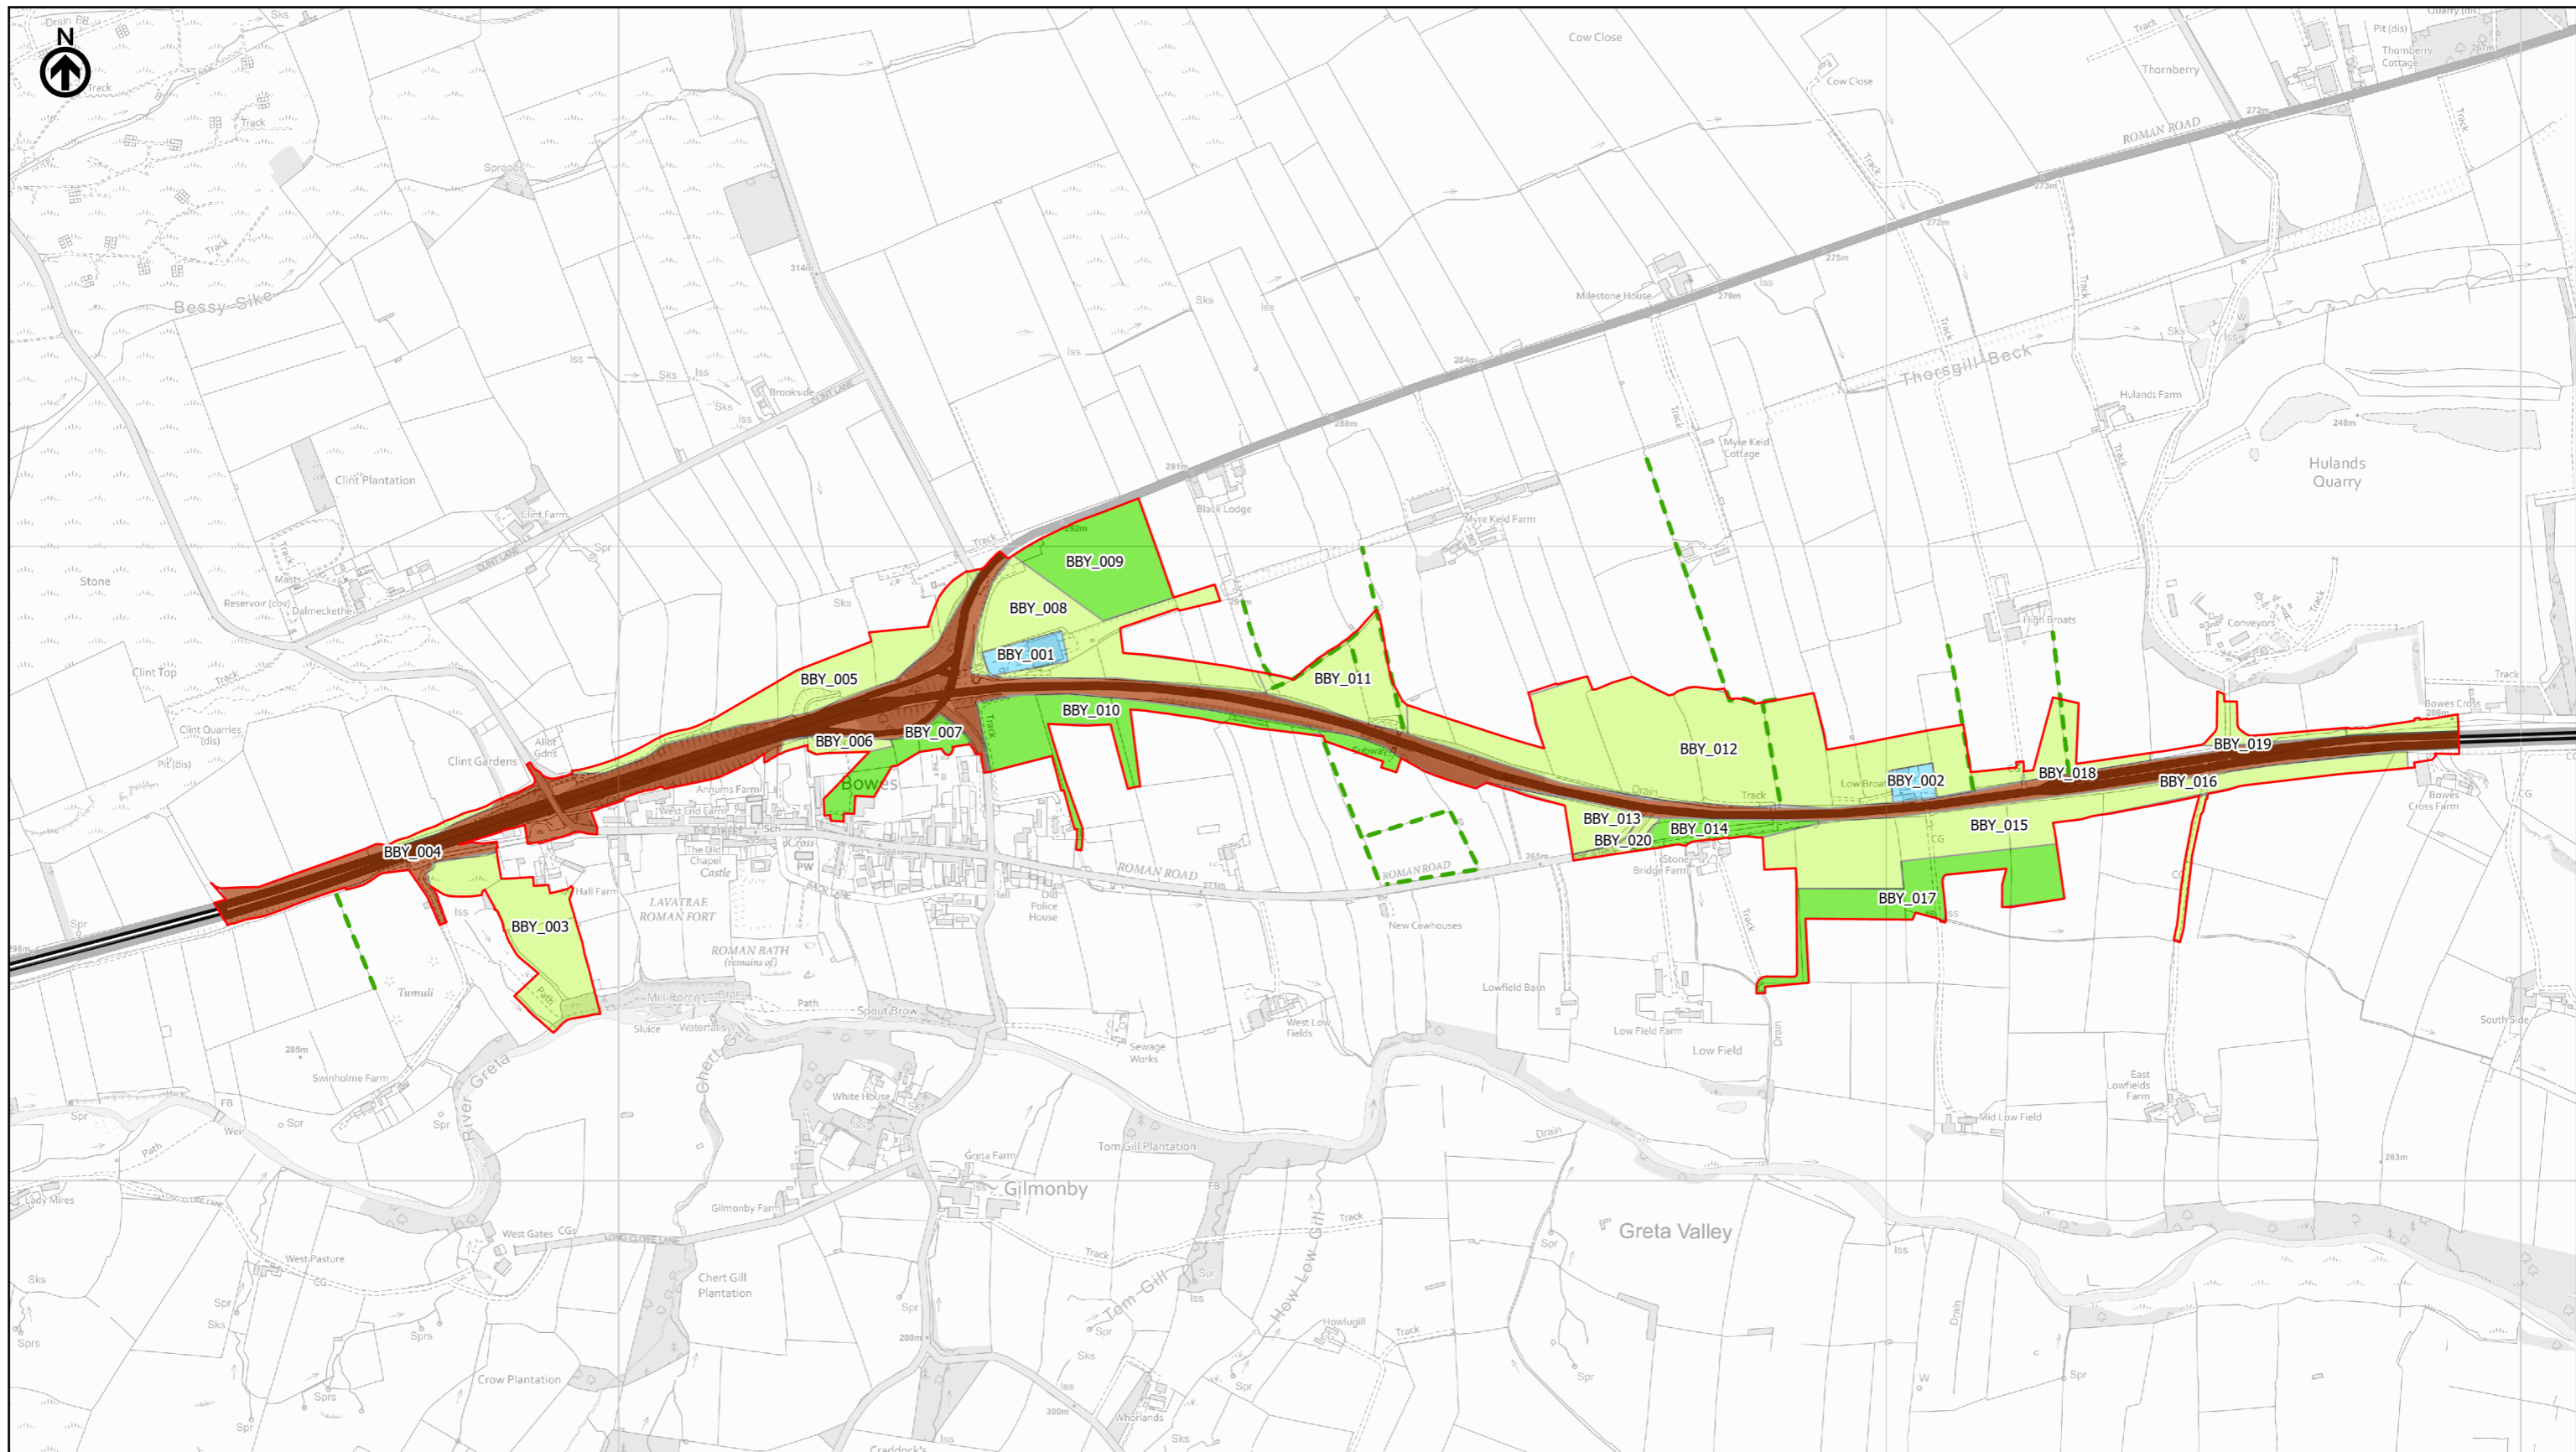

Existing A66	Order Limits	Excavation (High)	Geoaerchaeology (Low)
Important Hedgerows	Building recording	Geoaerchaeology and excavation (Low)	Geoaerchaeology and excavation (Medium)
Excavation (Low)	Excavation (Medium)	Preservation in situ	None
Building recording and relocation			



national highways

3 Piccadilly Place
Manchester
M1 3BN

P03	First Issue				
	ACAR	LPAG	DLAK	AMIT	KWHA
	25/03/22	28/03/22	28/03/22	20/04/22	20/04/22
Revision	Created	Checked	Reviewed	Approved	Authorised

Kilometres

0 0.25 0.5


Scale @ A3: 1:10,000 | Project Ref No HE565627 | Stage: Stage 3
© Crown copyright and database rights(2023). All rights reserved. OS 100030649.
Contains public sector information licensed under the Open Government Licence v3.0.

Project Name
A66 Northern Trans-Pennine Project

Map Title
**Figure 8.10.2
Historic Environment Mitigation
Scheme: 07, Bowes Bypass
Sheet 10 of 15**

Map Number	Project	Originator	Volume
HE565627	-	AMY	-
S00	-	MP	-
Location		Type	Role
		LH	004076

Suitability	Suitability Description	Revision
S4	FIT FOR STAGE APPROVAL	P03

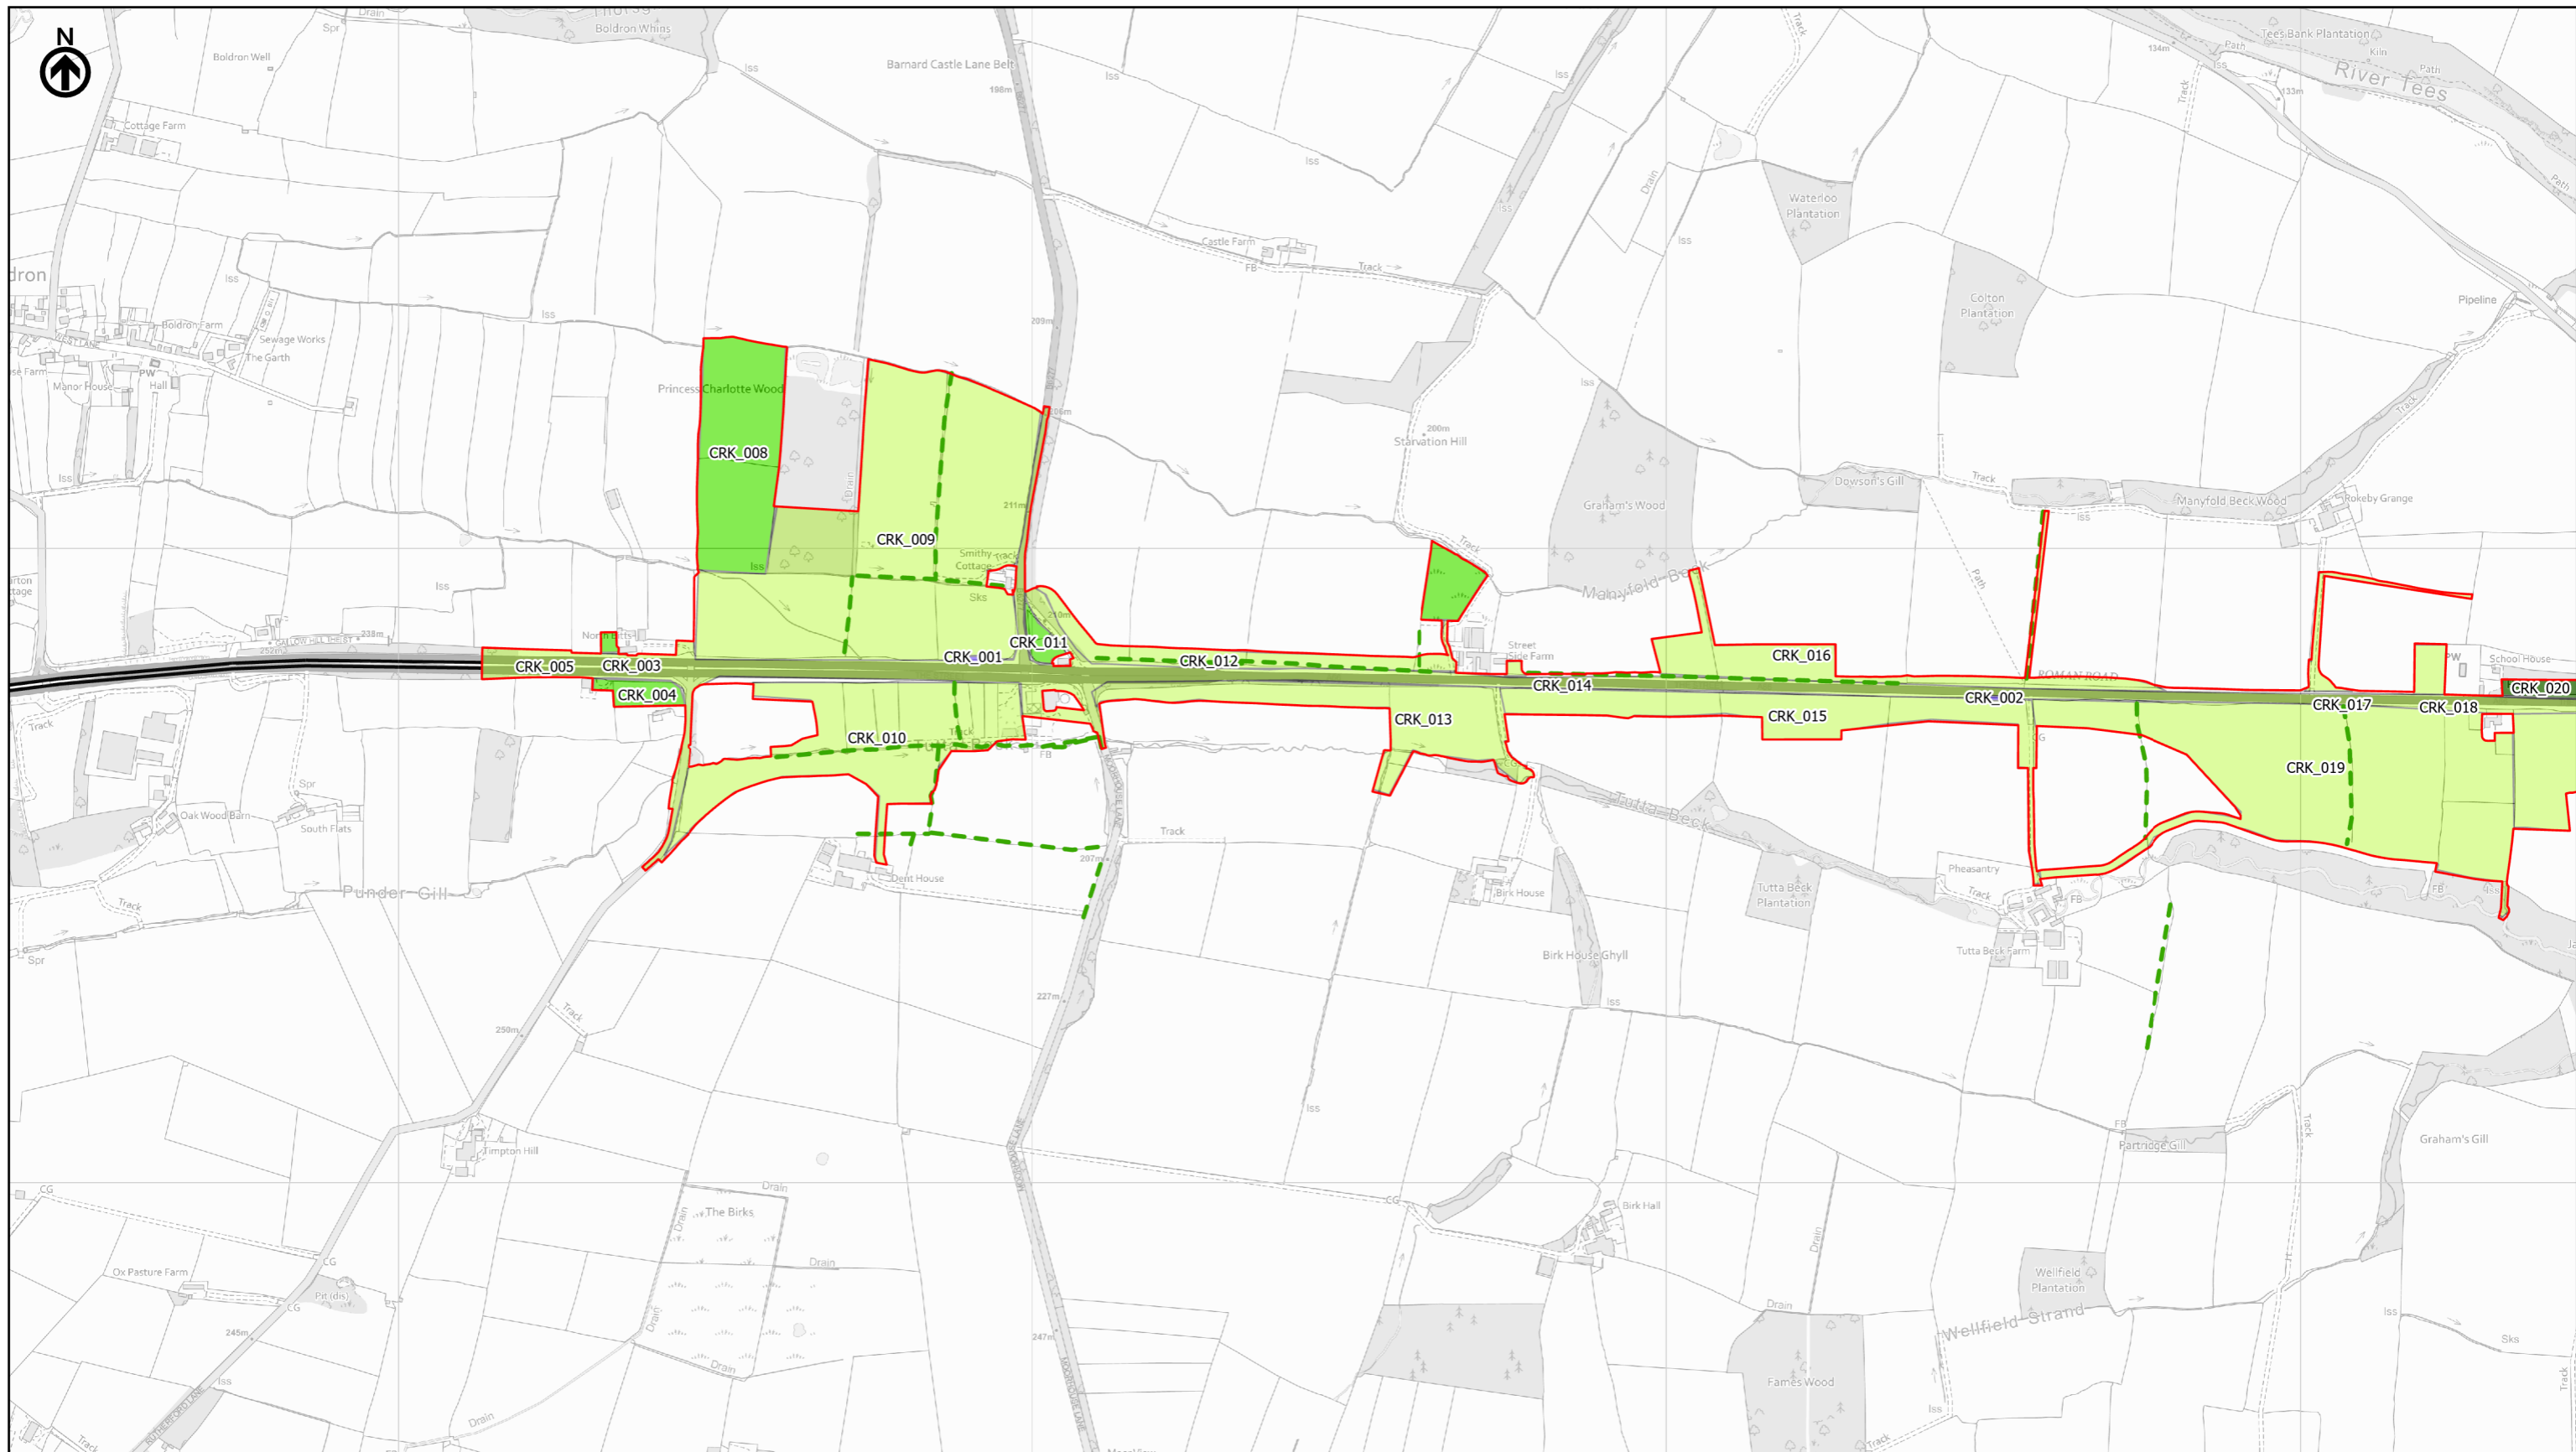

Existing A66	Excavation (High)
Order Limits	Geoarchaeology (Low)
Important Hedgerows	Geoarchaeology and excavation (Low)
Building recording	Geoarchaeology and excavation (Medium)
Building recording and relocation	Preservation in situ
Excavation (Low)	None
Excavation (Medium)	



national highways

3 Piccadilly Place
Manchester
M1 3BN

P03	First Issue					
	ACAR	LPAG	DLAK	AMIT	KWA	
	25/03/22	28/03/22	28/03/22	20/04/22	20/04/22	
Revision	Created	Checked	Reviewed	Approved	Authorised	

Kilometres
0 0.25 0.5

Scale @ A3: 1:10,000 | Project Ref No HE565627 | Stage: Stage 3
© Crown copyright and database rights(2023). All rights reserved. OS 100030649.
Contains public sector information licensed under the Open Government Licence v3.0.

Project Name
A66 Northern Trans-Pennine Project

Map Title
**Figure 8.10.2
Historic Environment Mitigation
Scheme: 08, Cross Lanes to Rokeby
Sheet 11 of 15**

Map Number	Project	Originator	Volume
HE565627	-	AMY	- EHR
S00	-	MP	- LH - 004077
Location		Type	Role

Suitability	Suitability Description	Revision
S4	FIT FOR STAGE APPROVAL	P03



Existing A66	Excavation (High)
Order Limits	Geoarchaeology (Low)
Important Hedgerows	Geoarchaeology and excavation (Low)
Building recording	Geoarchaeology and excavation (Medium)
Building recording and relocation	Preservation in situ
Excavation (Low)	None
Excavation (Medium)	



national highways

3 Piccadilly Place
Manchester
M1 3BN

P03	First Issue				
	ACAR	LPAG	DLAK	AMIT	KWHA
	25/03/22	28/03/22	28/03/22	20/04/22	20/04/22
Revision	Created	Checked	Reviewed	Approved	Authorised


Kilometres
0 0.25 0.5

Scale @ A3: 1:10,000 | Project Ref No HE565627 | Stage: Stage 3
© Crown copyright and database rights(2023). All rights reserved. OS 100030649.
Contains public sector information licensed under the Open Government Licence v3.0.

Project Name
A66 Northern Trans-Pennine Project

Map Title
**Figure 8.10.2
Historic Environment Mitigation
Scheme: 08, Cross Lanes to Rokeby
Sheet 12 of 15**

Map Number	Project	Originator	Volume
HE565627	-	AMY	-
S00	-	MP	-
Location	Type	Role	Number
S4	FIT FOR STAGE APPROVAL		P03

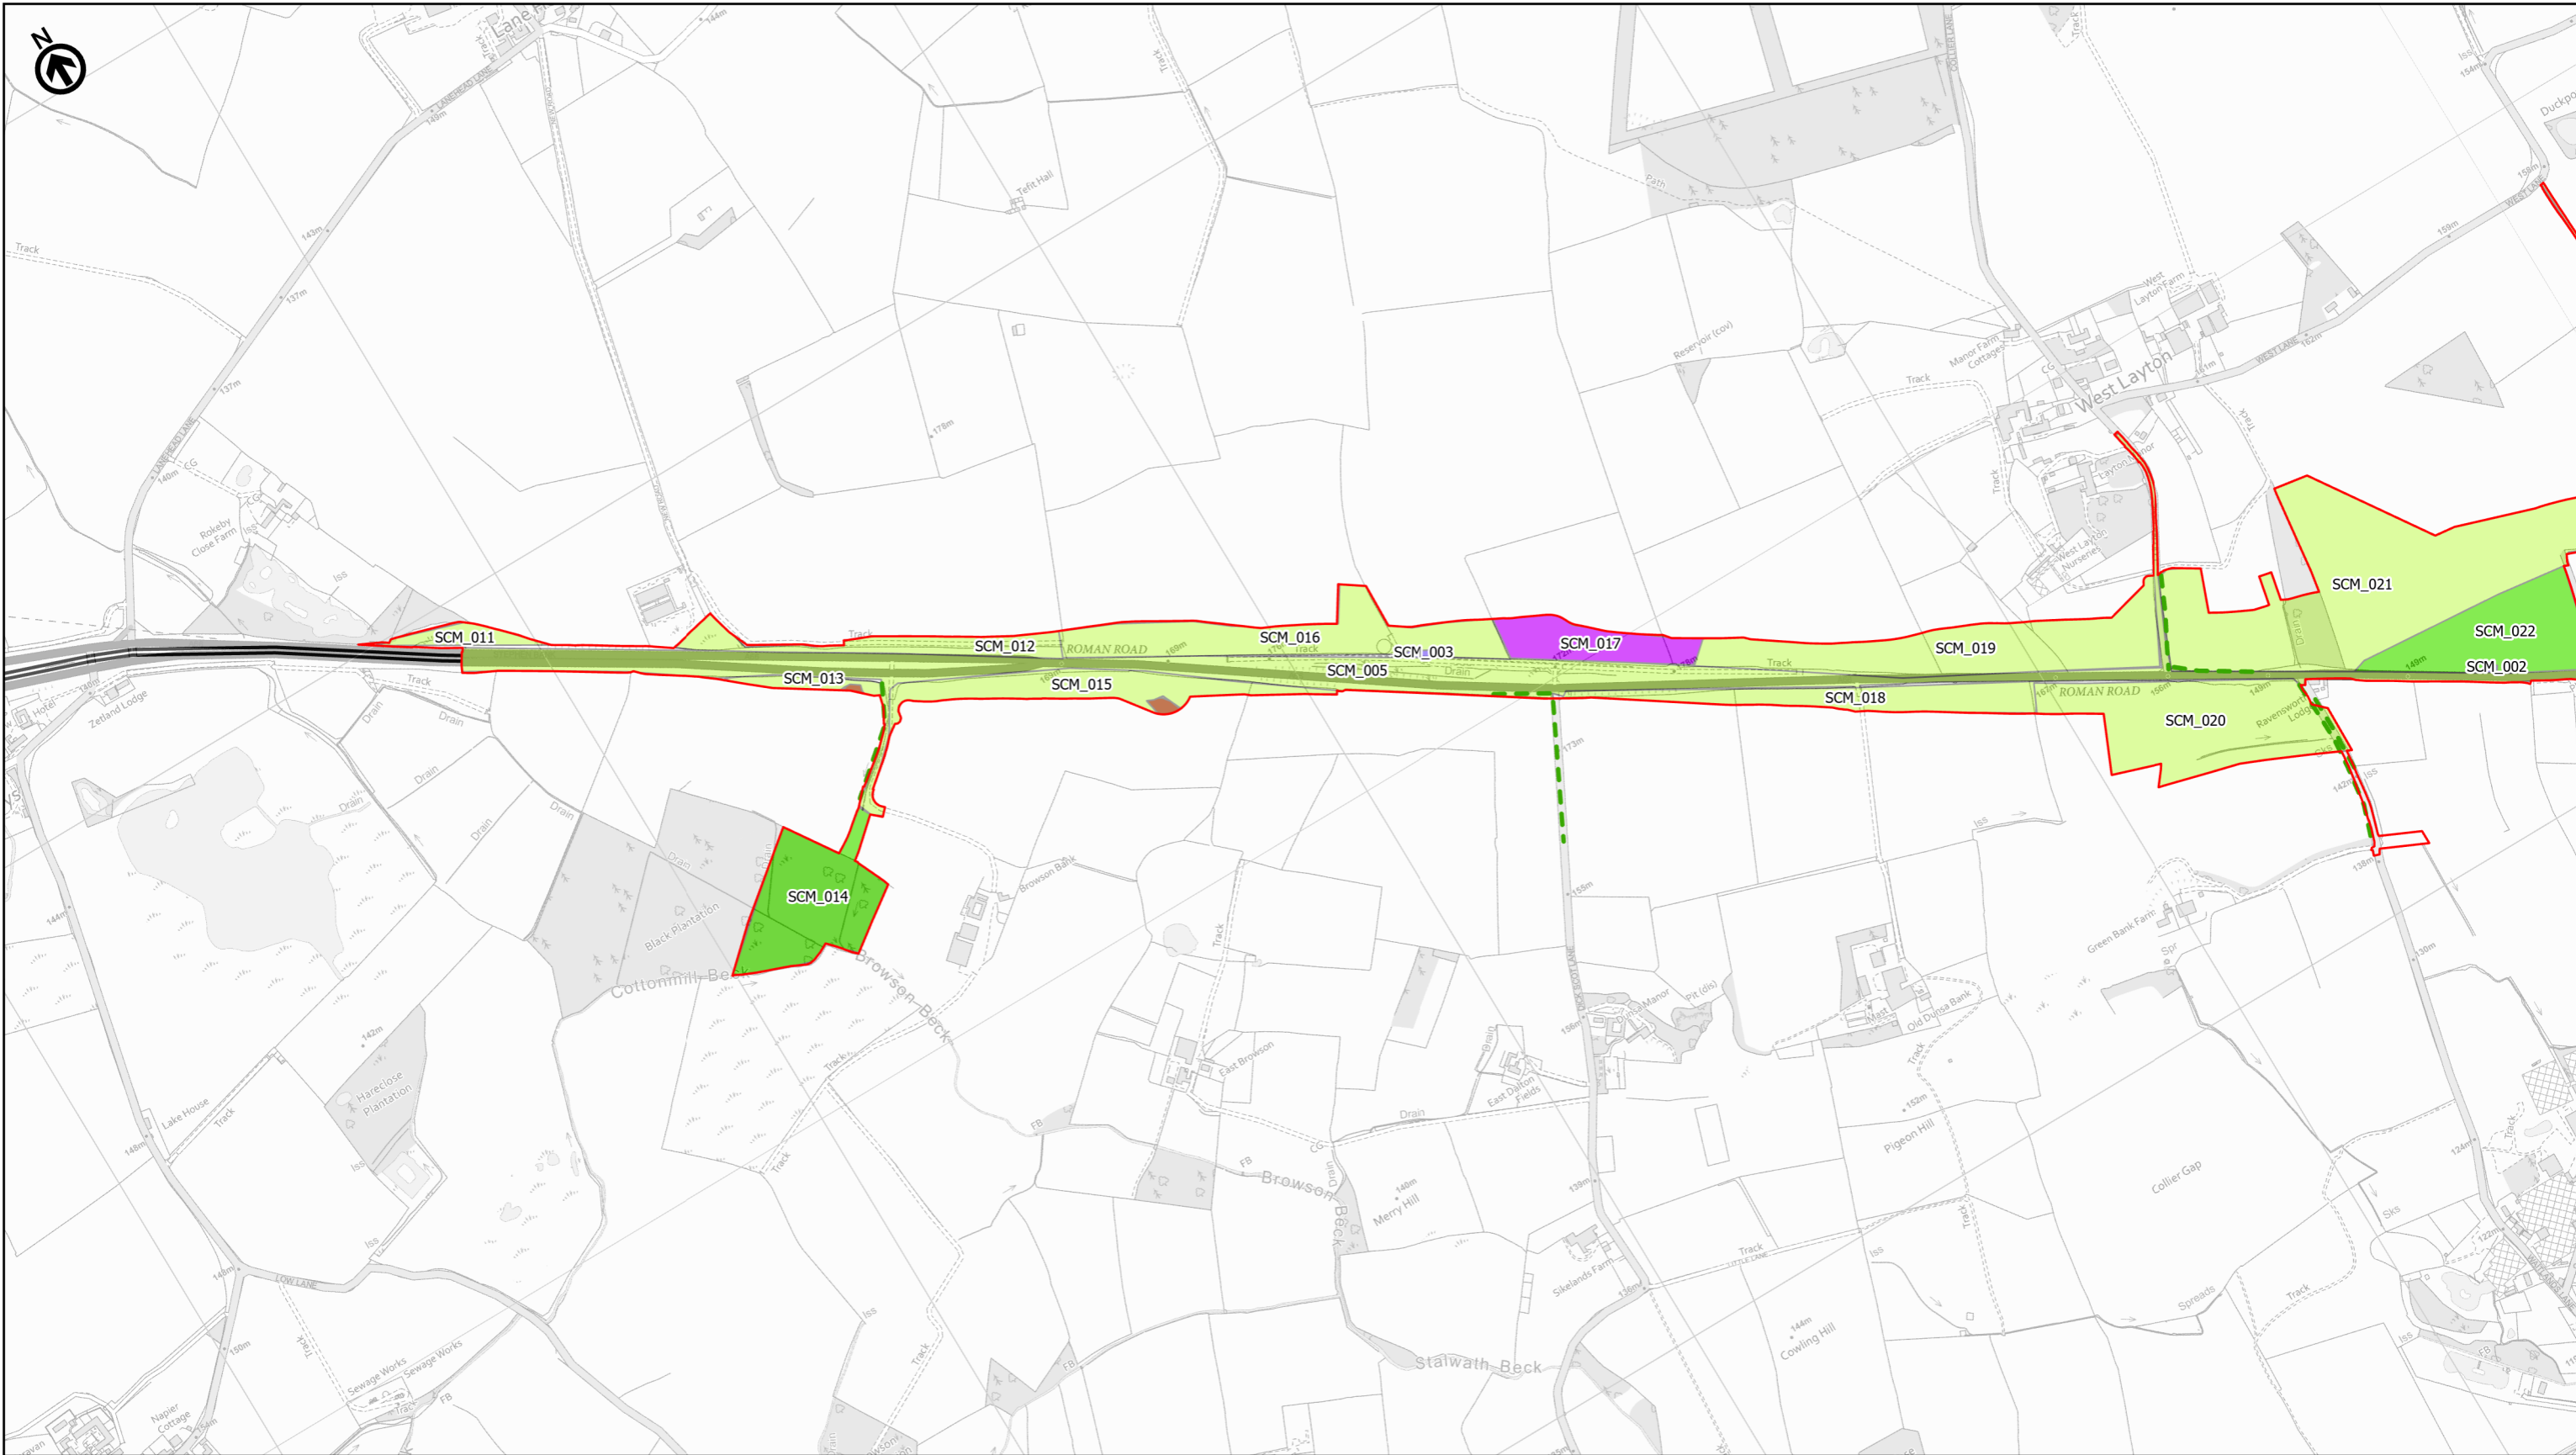

Existing A66	Excavation (High)
Order Limits	Geoarchaeology (Low)
Important Hedgerows	Geoarchaeology and excavation (Low)
Building recording	Geoarchaeology and excavation (Medium)
Building recording and relocation	Preservation in situ
Excavation (Low)	None
Excavation (Medium)	



national highways

3 Piccadilly Place
Manchester
M1 3BN

P03	First Issue					
	ACAR	LPAG	DLAK	AMIT	KWAH	
	25/03/22	28/03/22	28/03/22	20/04/22	20/04/22	
Revision	Created	Checked	Reviewed	Approved	Authorised	

Kilometres
0 0.25 0.5


Scale @ A3: 1:10,000 | Project Ref No HE565627 | Stage: Stage 3
© Crown copyright and database rights(2023). All rights reserved. OS 100030649.
Contains public sector information licensed under the Open Government Licence v3.0.

Project Name
A66 Northern Trans-Pennine Project

Map Title
**Figure 8.10.2
Historic Environment Mitigation
Scheme: 09, Stephen Bank to Carkin Moor
Sheet 13 of 15**

Map Number	Project	Originator	Volume
HE565627	-	AMY	- EHR
S00	-	MP - LH	- 004079
Location	Type	Role	Revision
S4	FIT FOR STAGE APPROVAL		P03

Suitability Description

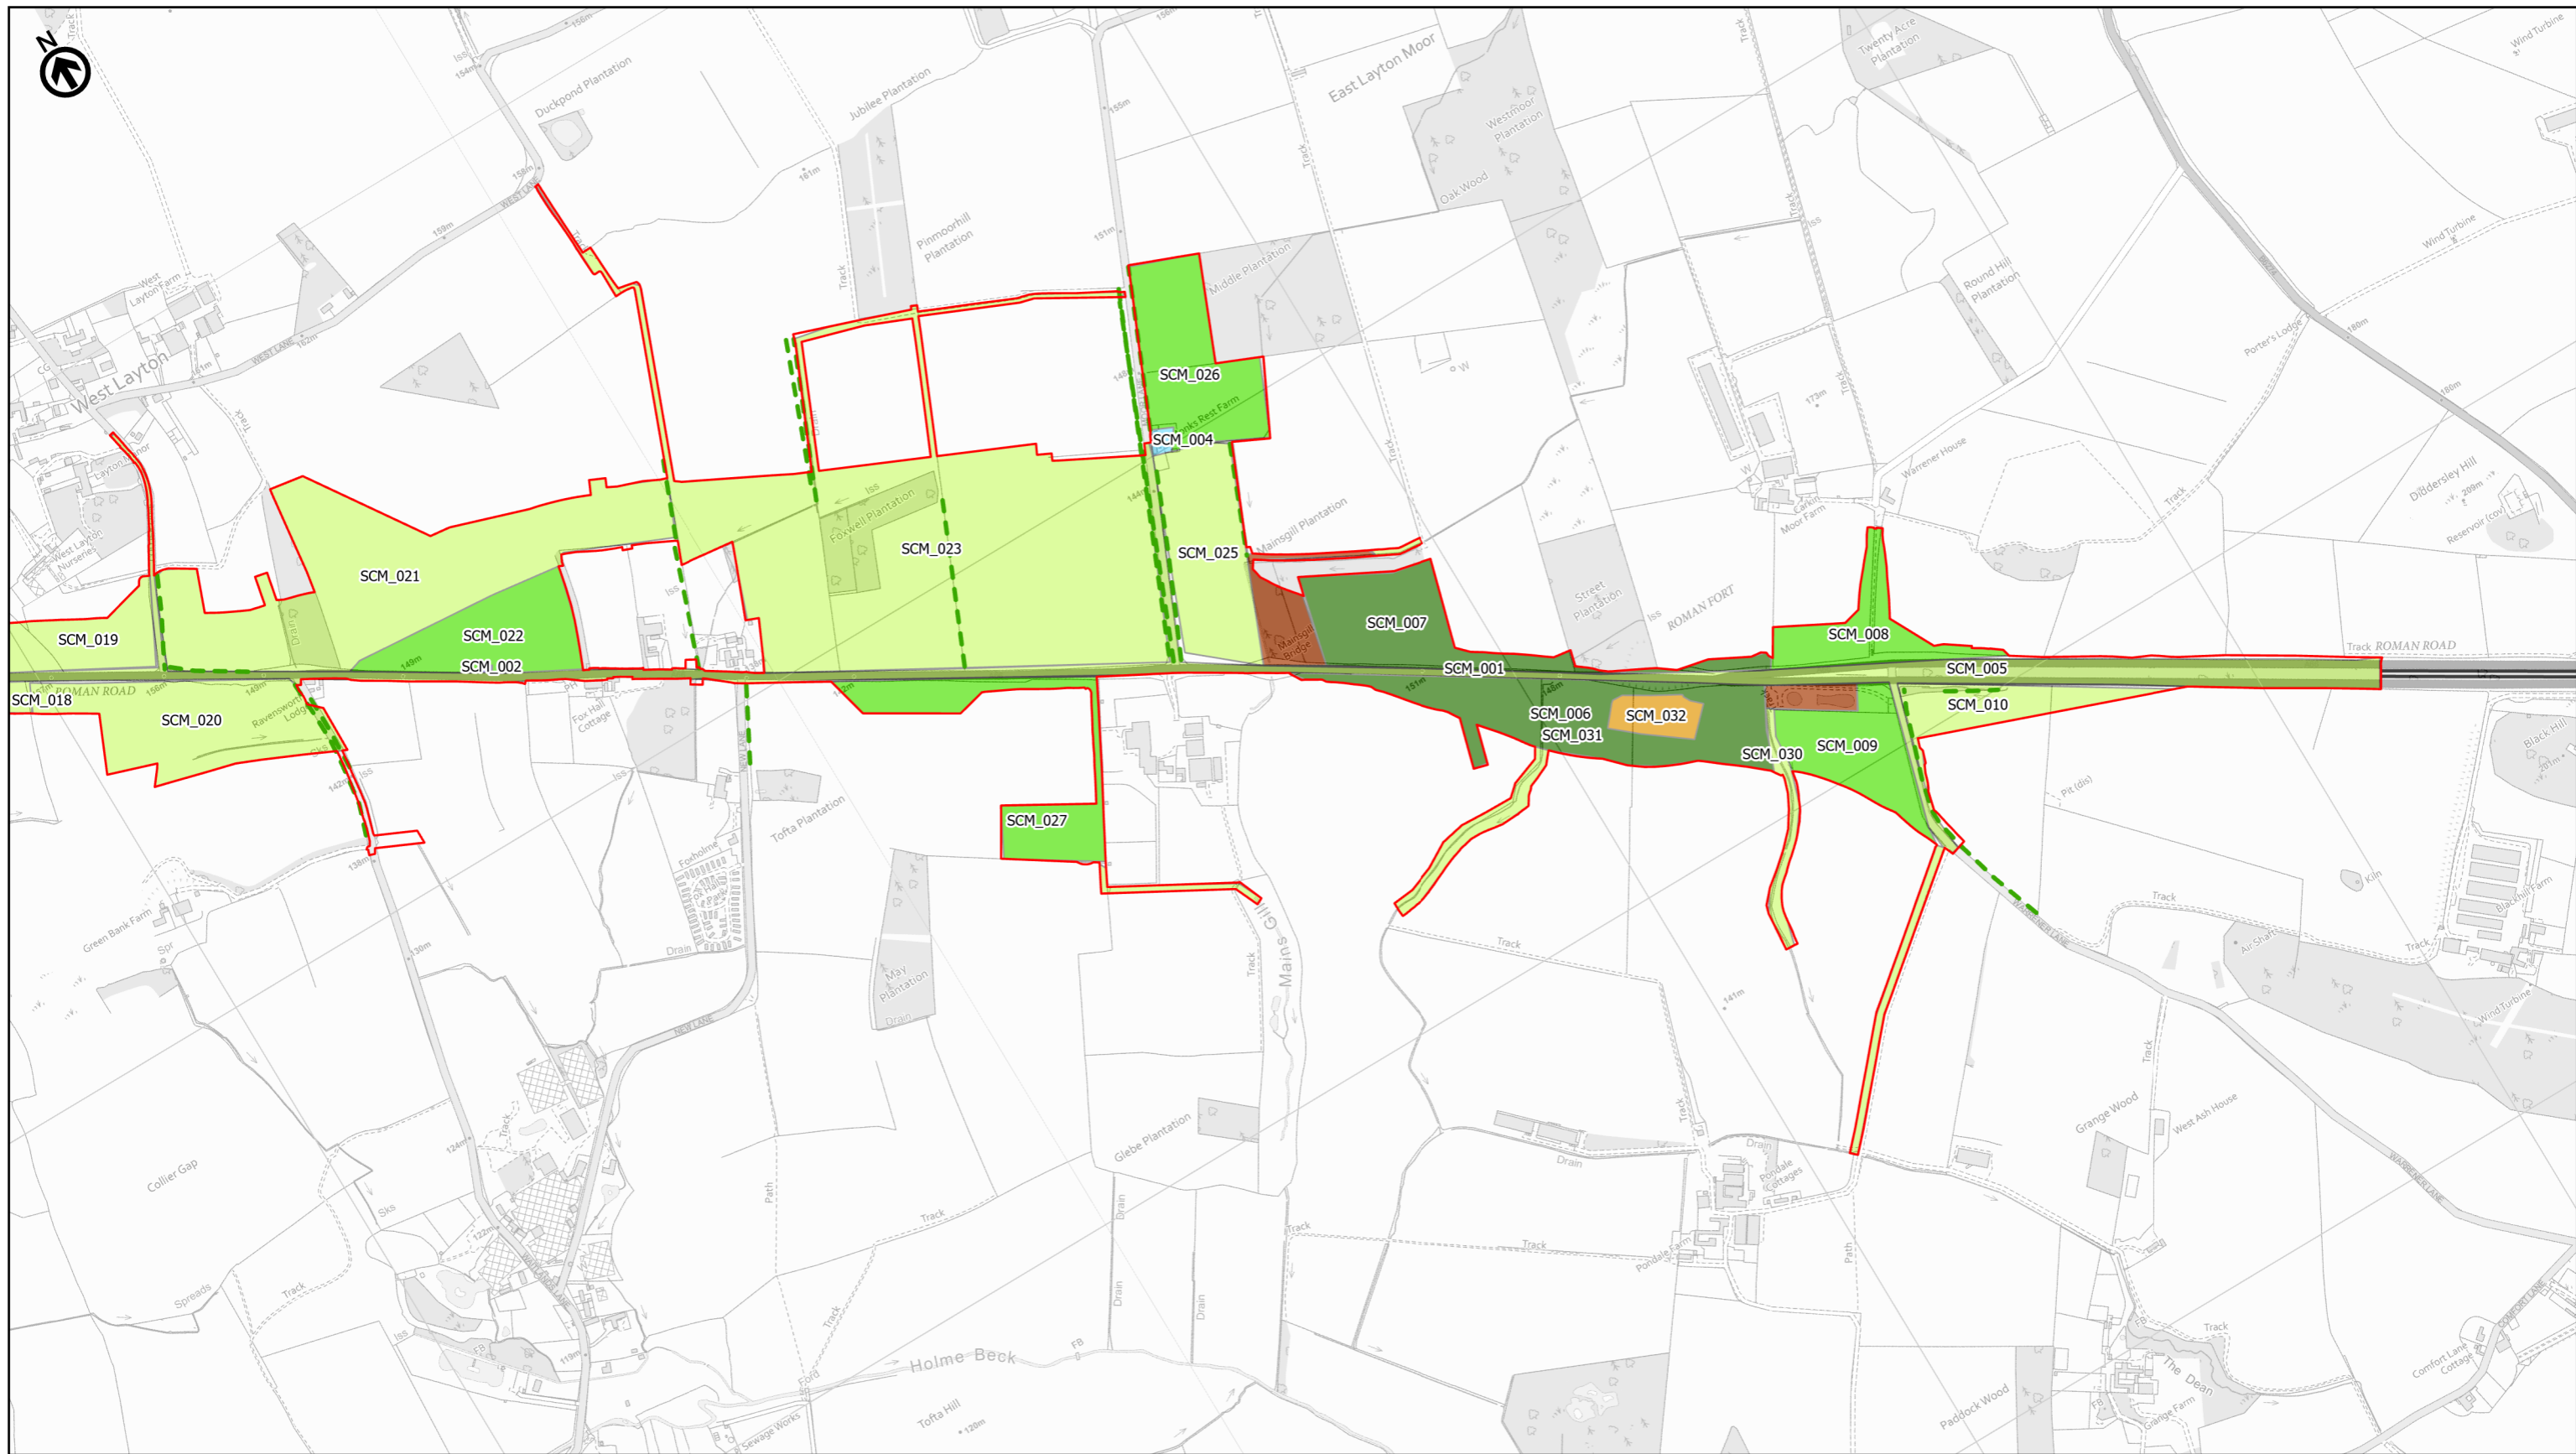

Existing A66	Excavation (High)
Order Limits	Geoarchaeology (Low)
Important Hedgerows	Geoarchaeology and excavation (Low)
Building recording	Geoarchaeology and excavation (Medium)
Building recording and relocation	Preservation in situ
Excavation (Low)	None
Excavation (Medium)	



national highways



3 Piccadilly Place
Manchester
M1 3BN

P03	First Issue					
	ACAR	LPAG	DLAK	AMIT	KWA	
	25/03/22	28/03/22	28/03/22	20/04/22	20/04/22	
Revision	Created	Checked	Reviewed	Approved	Authorised	

Kilometres
0 0.25 0.5

Scale @ A3: 1:10,000 | Project Ref No HE565627 | Stage: Stage 3
© Crown copyright and database rights(2023). All rights reserved. OS 100030649.
Contains public sector information licensed under the Open Government Licence v3.0.

Project Name A66 Northern Trans-Pennine Project			
Map Title Figure 8.10.2 Historic Environment Mitigation Scheme: 09, Stephen Bank to Carkin Moor Sheet 14 of 15			
Map Number Project HE565627	Originator - AMY	Volume - EHR	
S00 Location	- MP - LH - 004080 Type Role Number		
Suitability S4	Suitability Description FIT FOR STAGE APPROVAL	Revision P03	

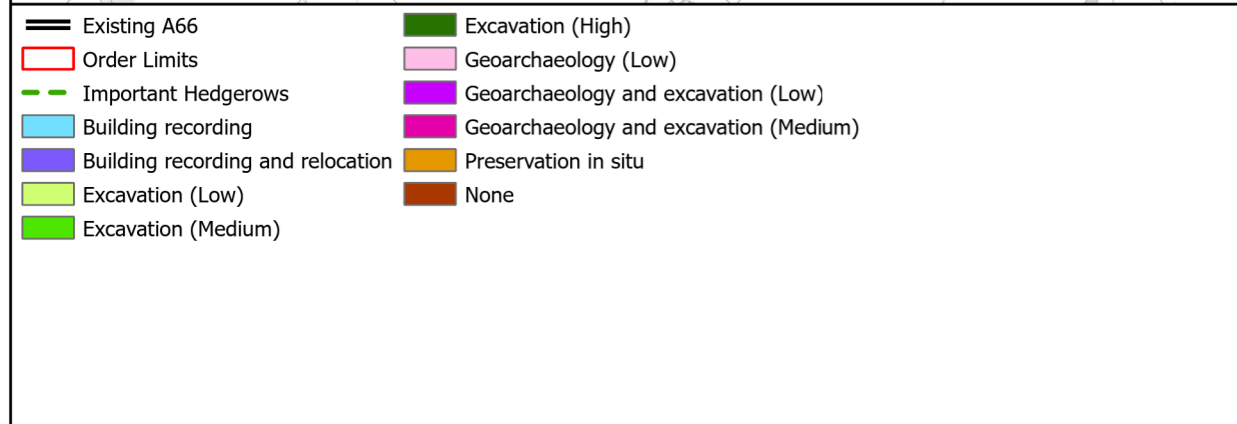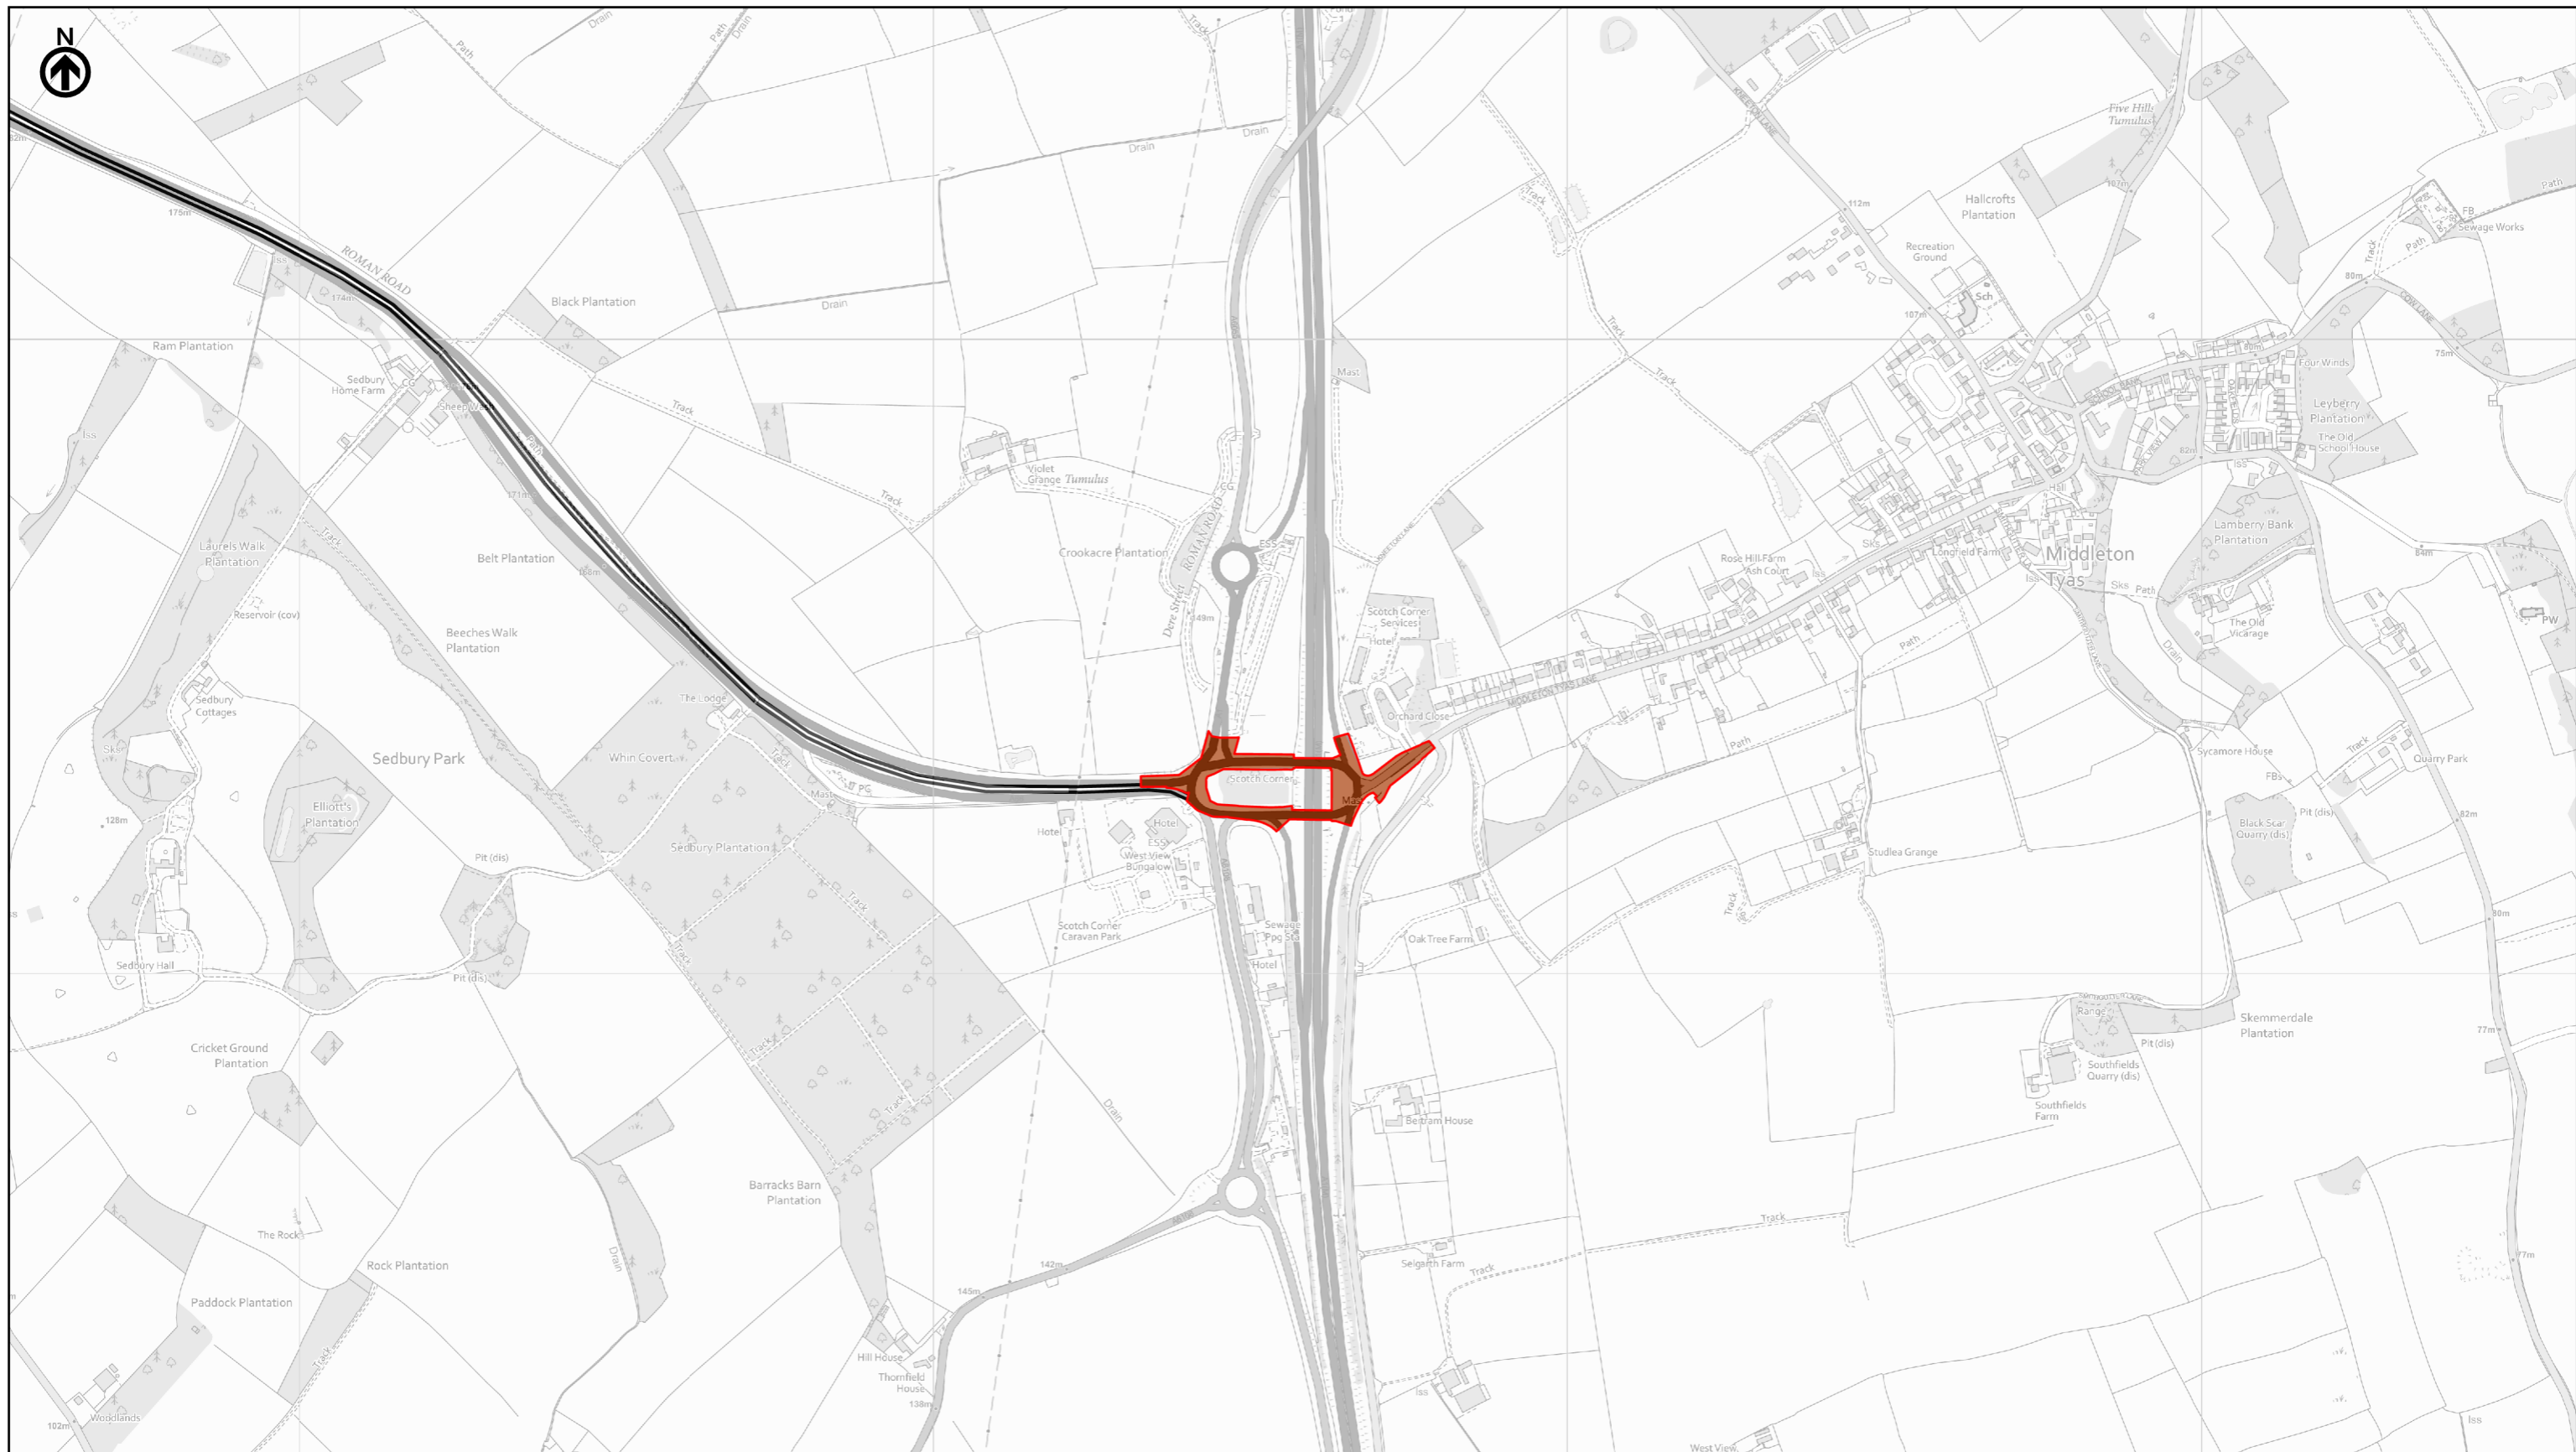

national highways

3 Piccadilly Place
Manchester
M1 3BN

P03	First Issue				
	ACAR	LPAG	DLAK	AMIT	KWHA
Revision	Created	Checked	Reviewed	Approved	Authorised
	25/03/22	28/03/22	28/03/22	20/04/22	20/04/22

Kilometres
0 0.25 0.5

Scale @ A3: 1:10,000 | Project Ref No HE565627 | Stage: Stage 3
© Crown copyright and database rights(2023). All rights reserved. OS 100030649.
Contains public sector information licensed under the Open Government Licence v3.0.

Project Name A66 Northern Trans-Pennine Project			
Map Title Figure 8.10.2 Historic Environment Mitigation Scheme: 11, A1(M) Junction 53 Scotch Corner Sheet 15 of 15			
Map Number Project	Originator	Volume	
HE565627	AMY	EHR	
S00 Location	MP	LH	004081
Suitability	Suitability Description	Type	Revision
S4	FIT FOR STAGE APPROVAL		P03