


- Existing A66
- Order Limits
- Study Area 3km
- Urban Areas
- Landscape Character Areas (Multiple Colours)

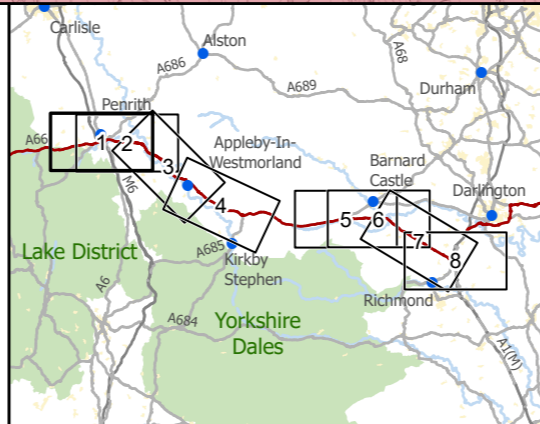

national highways
 3 Piccadilly Place
 Manchester
 M1 3BN

P02	First Issue				
	PKELL	CESL	JSIM	AMIT	KWHA
	17/03/22	17/03/22	17/03/22	20/04/22	20/04/22
Revision	Created	Checked	Reviewed	Approved	Authorised


Kilometres
 0 2 4

Scale @ A3: 1:50,000 | Project Ref No HE565627 | Stage: Stage 3
 © Crown copyright and database rights (2022). All rights reserved. OS 100030649.
 Contains public sector information licensed under the Open Government Licence v3.0.


Project Name
A66 Northern Trans-Pennine Project

Map Title
Figure 10.5
 Landscape Character
 Scheme: 0102, M6 Junction 40 to Kemplay Bank
 Sheet 1 of 8

Map Number	Project	Originator	Volume
HE565627	-	AMY	-
S00	-	MP - LL	-
Location		Type	Role
Suitability	Suitability Description		Revision
S4	FIT FOR STAGE APPROVAL		P02

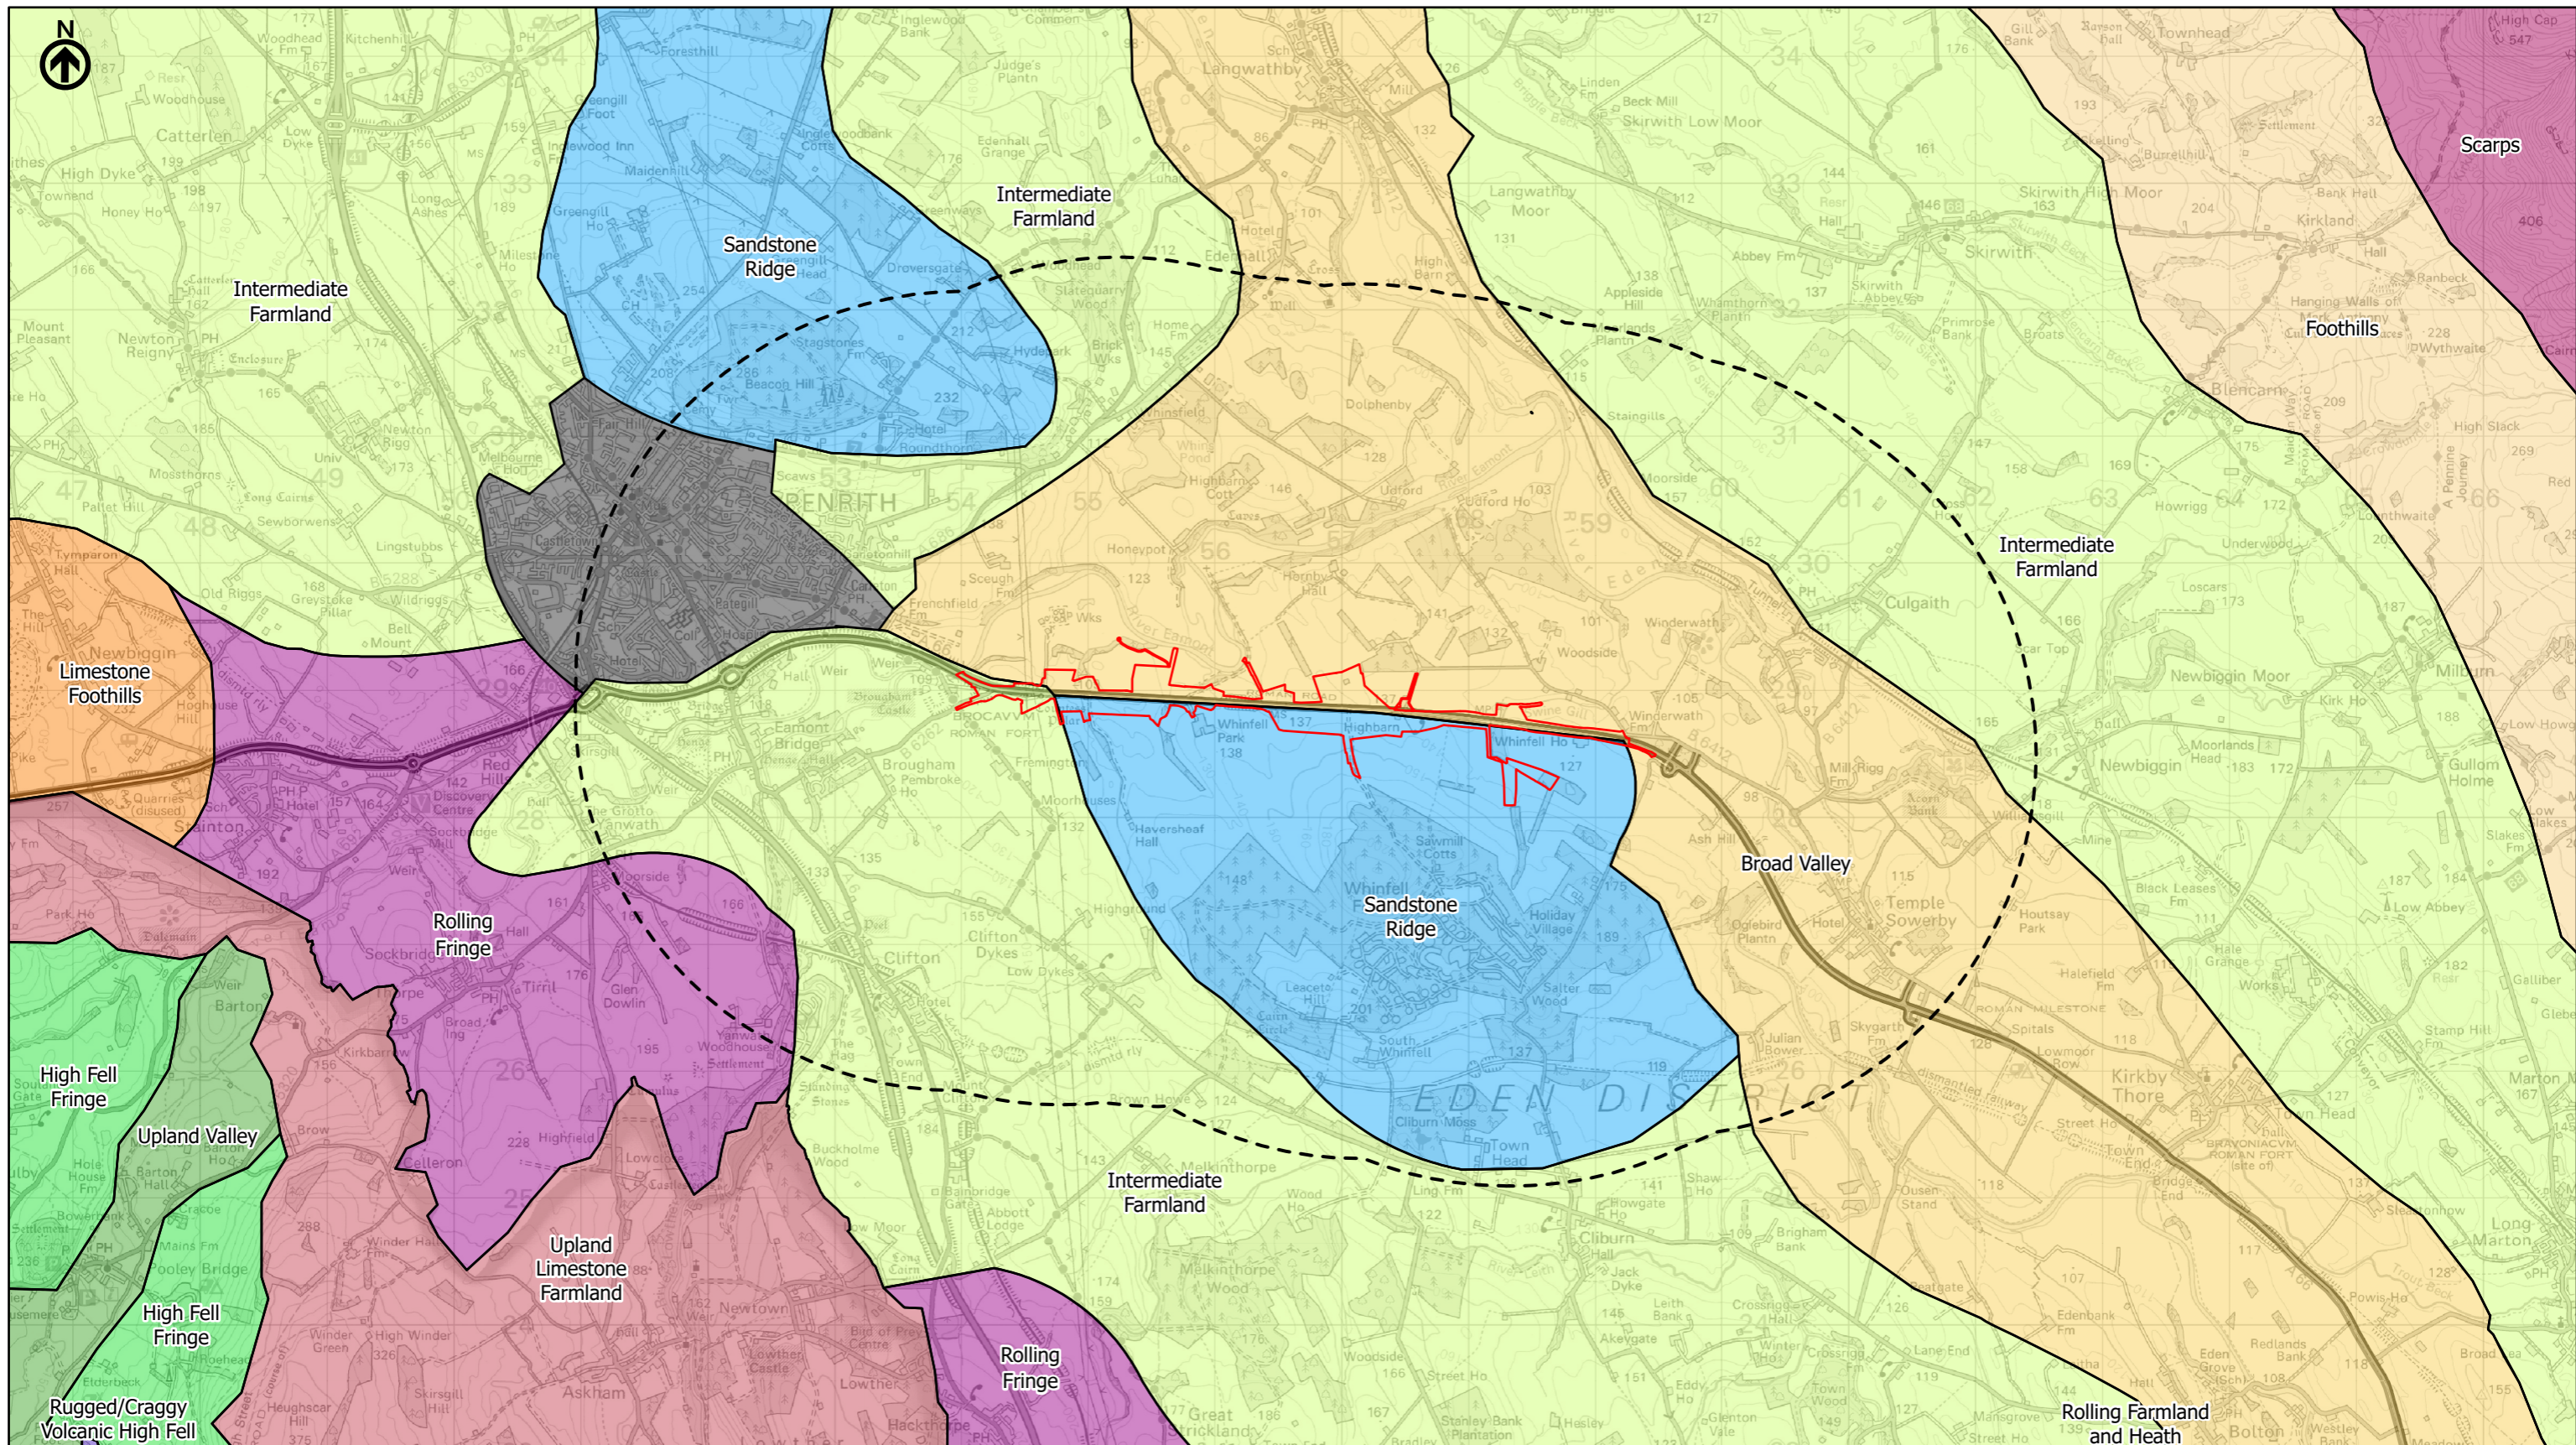


- Existing A66
- Order Limits
- Study Area 3km
- Urban Areas
- Landscape Character Areas (Multiple Colours)

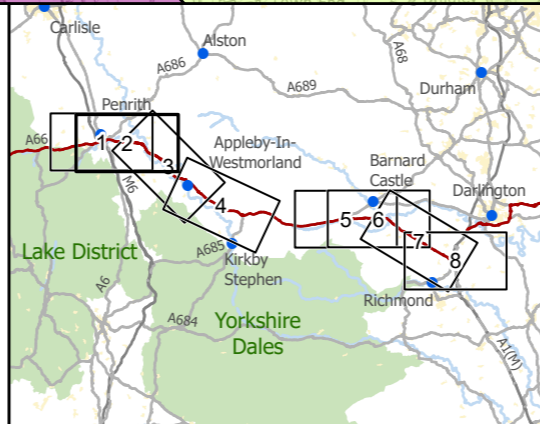

national highways
 3 Piccadilly Place
 Manchester
 M1 3BN

P02	First Issue	PKELL	CESL	JSIM	AMIT	KWHA
	Created	17/03/22	17/03/22	17/03/22	20/04/22	20/04/22
Revision	Checked	Reviewed	Approved	Authorised		

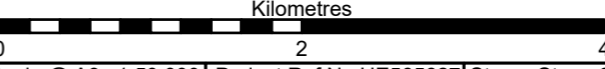


Scale @ A3: 1:50,000 | Project Ref No HE565627 | Stage: Stage 3
 © Crown copyright and database rights (2022). All rights reserved. OS 100030649.
 Contains public sector information licensed under the Open Government Licence v3.0.

Project Name
A66 Northern Trans-Pennine Project


Map Title
Figure 10.5
 Landscape Character
 Scheme: 03, Penrith to Temple Sowerby
 Sheet 2 of 8

Map Number	Project	Originator	Volume
HE565627	-	AMY	- ELS
S00	-	MP	- LL - 006081
Location	Type	Role	Number

Suitability	Suitability Description	Revision
S4	FIT FOR STAGE APPROVAL	P02

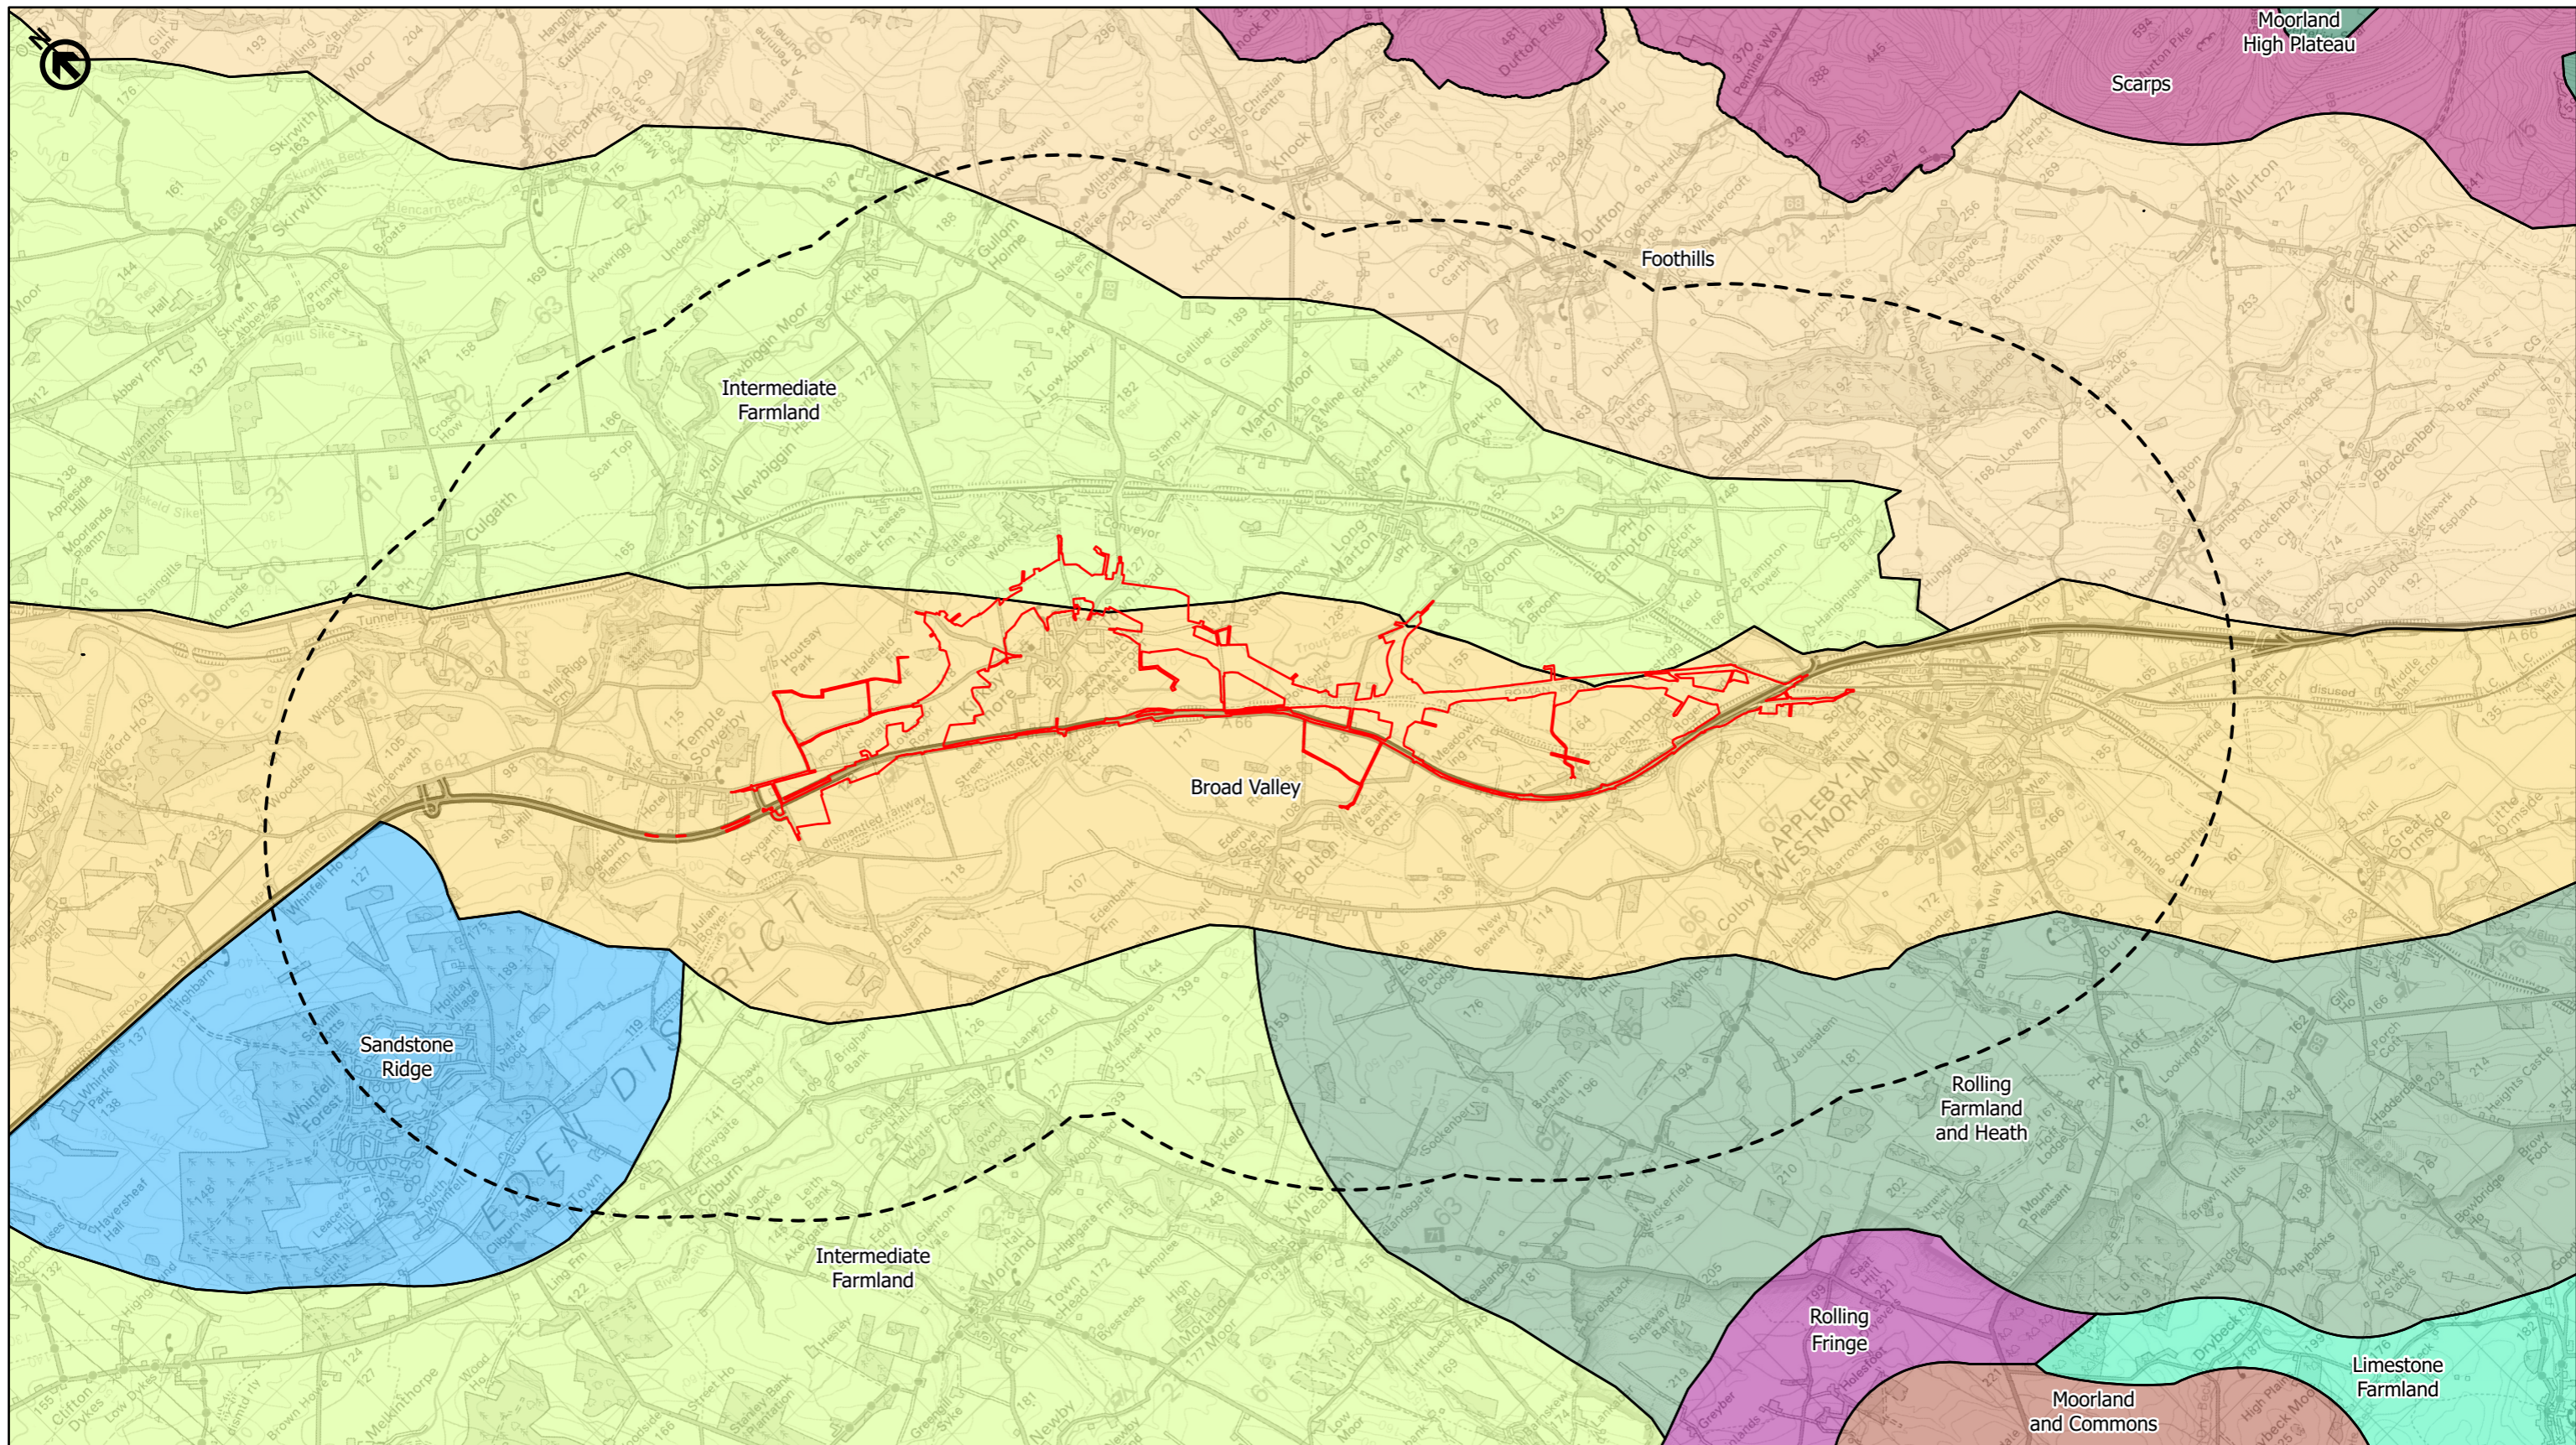

- Existing A66
- Order Limits
- Study Area 3km
- Landscape Character Areas (Multiple Colours)

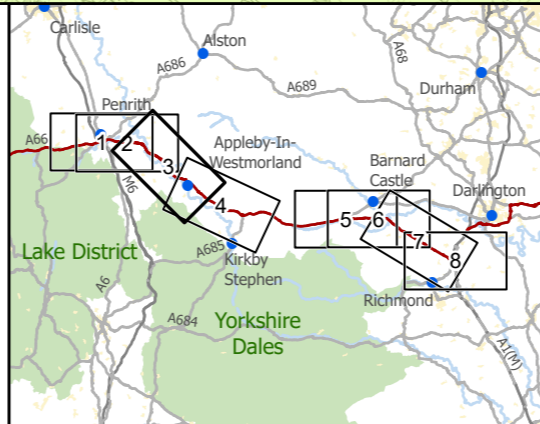

national highways
 3 Piccadilly Place
 Manchester
 M1 3BN


P02	First Issue				
	PKELL	CESL	JSIM	AMIT	KWHA
Revision	Created	Checked	Reviewed	Approved	Authorised
	17/03/22	17/03/22	17/03/22	20/04/22	20/04/22

Kilometres


0 ————— 2 ————— 4

Scale @ A3: 1:50,000 | Project Ref No HE565627 | Stage: Stage 3
 © Crown copyright and database rights (2022). All rights reserved. OS 100030649.
 Contains public sector information licensed under the Open Government Licence v3.0.

Project Name A66 Northern Trans-Pennine Project			
Map Title Figure 10.5			
Landscape Character Scheme: 0405, Temple Sowerby to Appleby			
Sheet 3 of 8			
Map Number Project	Originator	Volume	
HE565627	AMY	ELS	
S00	- MP - LL	- 006082	
Location	Type	Role	Number
Suitability S4	Suitability Description FIT FOR STAGE APPROVAL		Revision P02

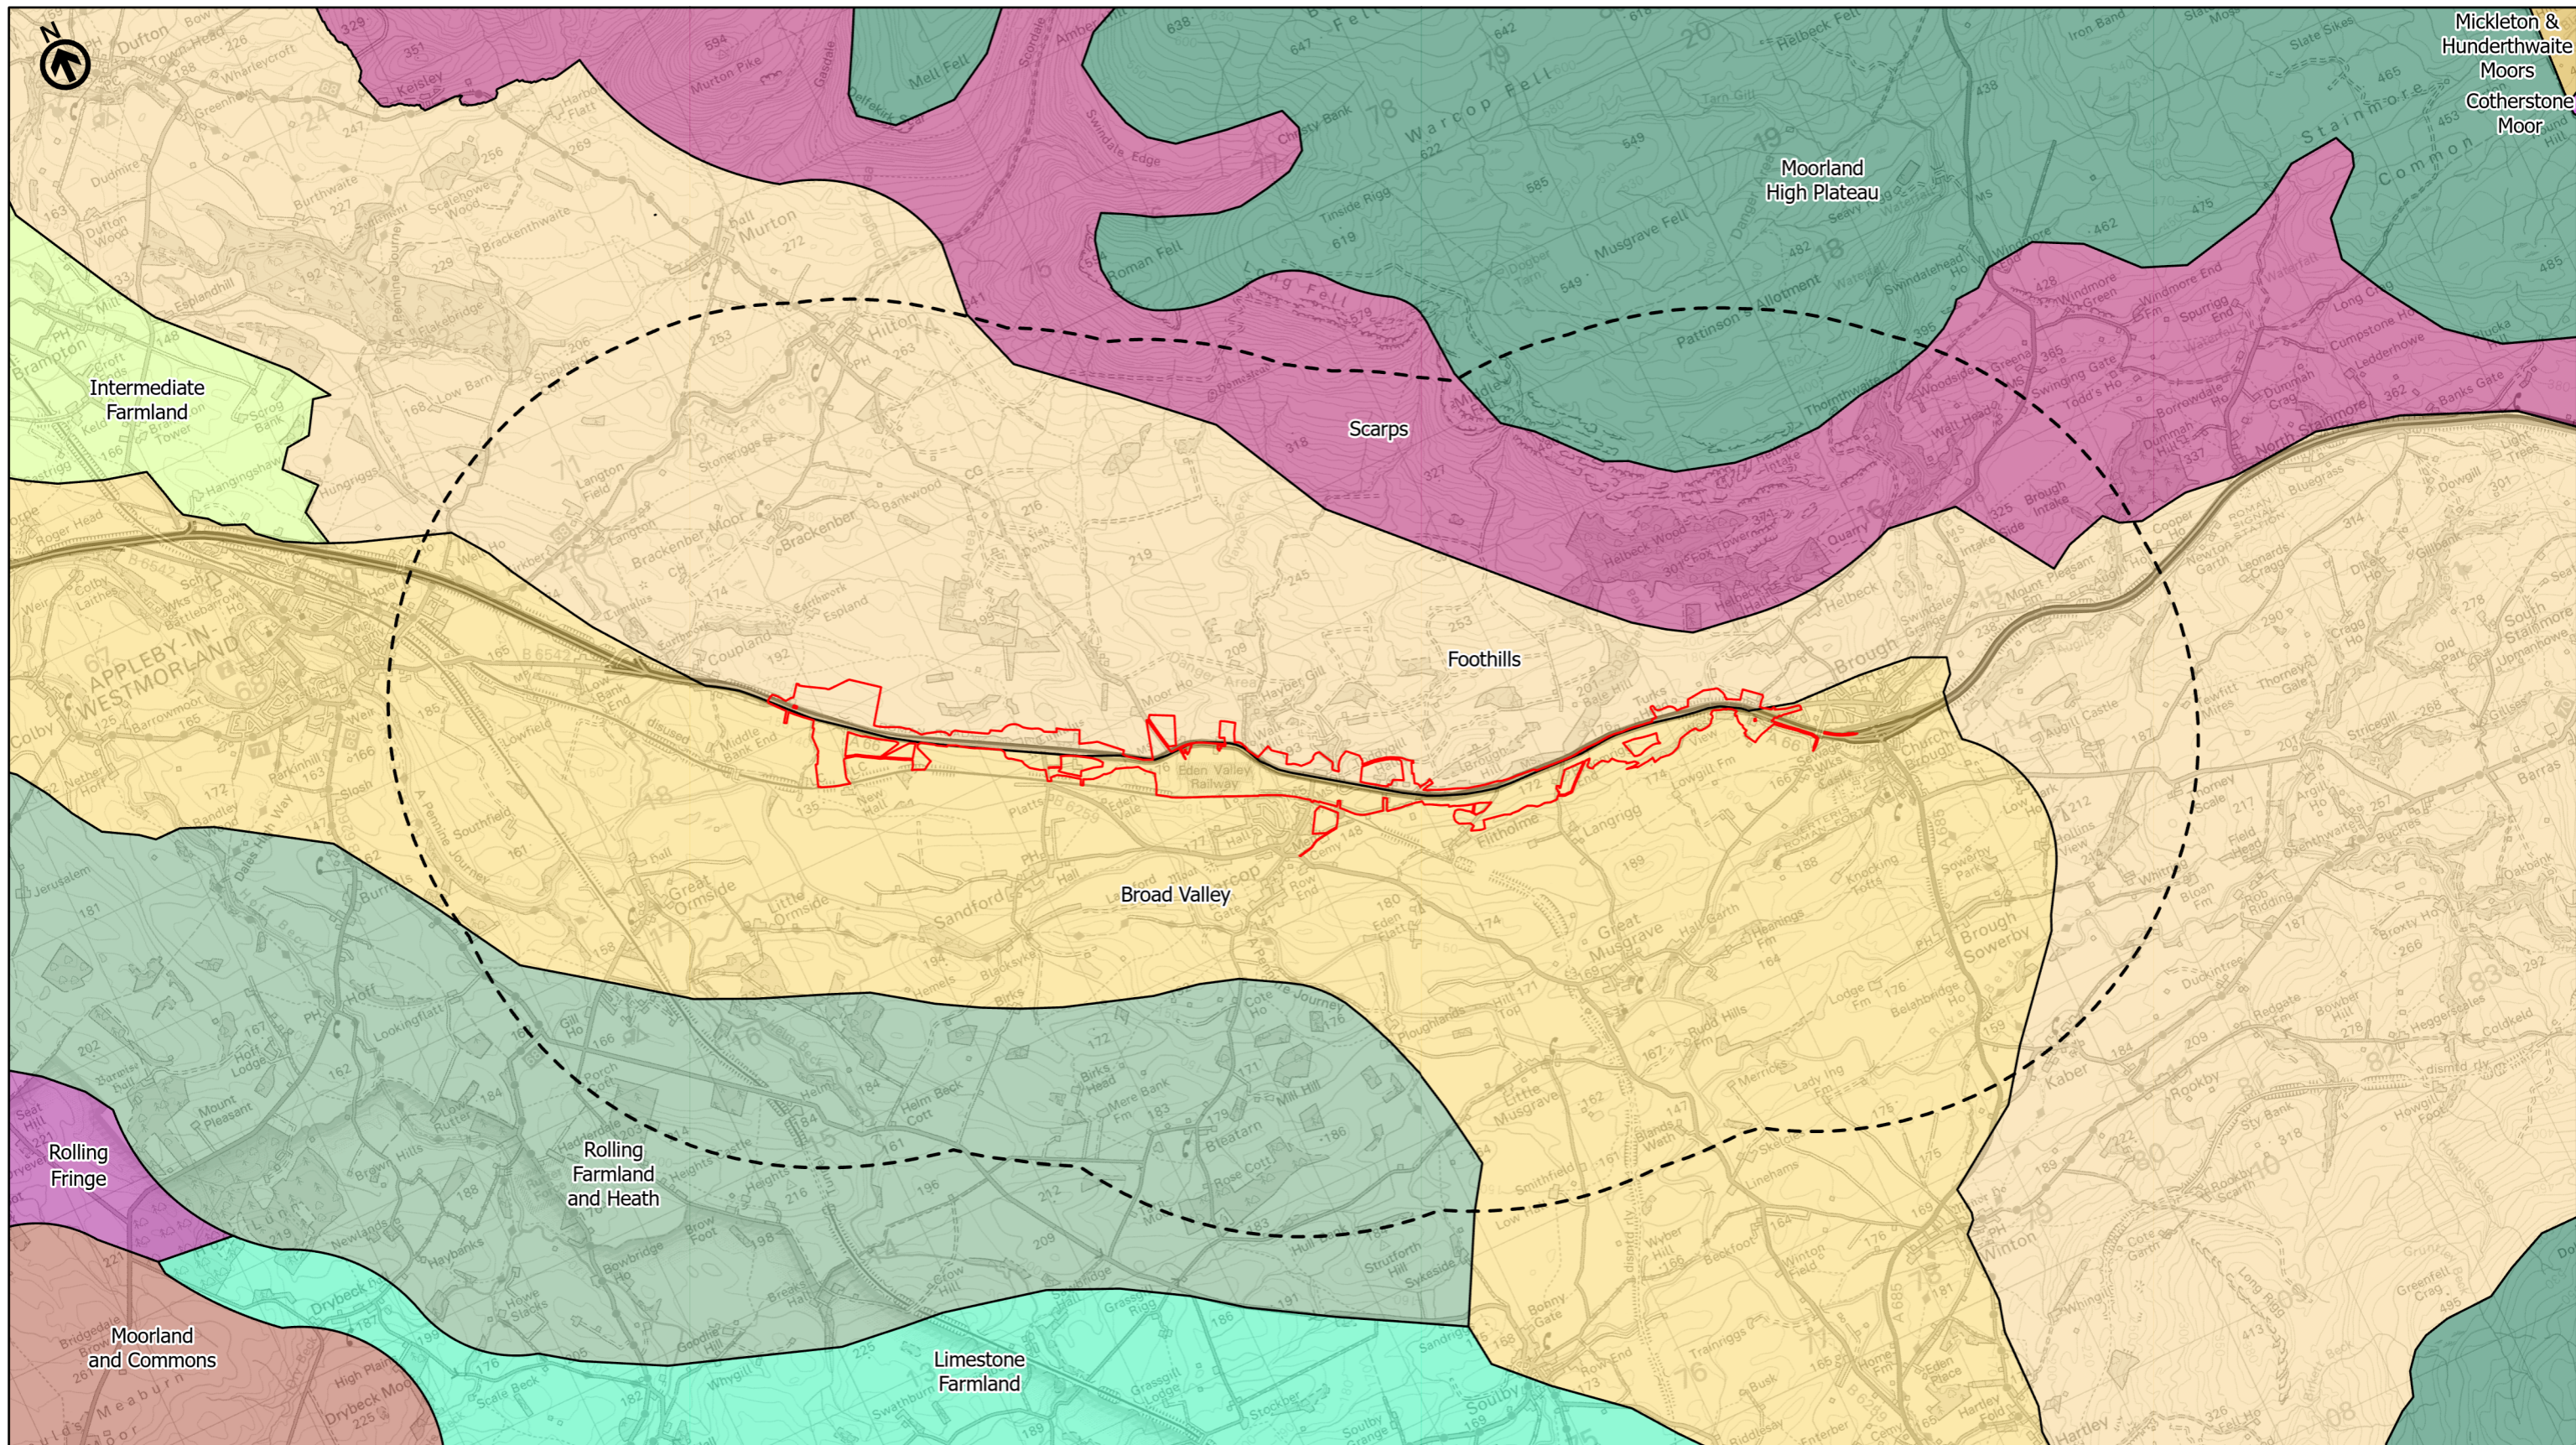

- Existing A66
- Order Limits
- Study Area 3km
- Landscape Character Areas (Multiple Colours)

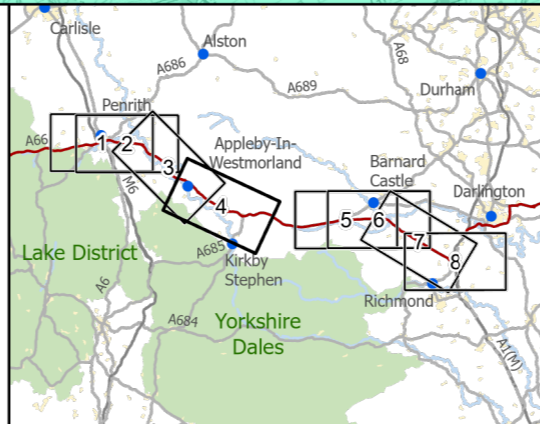

national highways

3 Piccadilly Place
Manchester
M1 3BN


Second Issue: Revised Order Limits					
P03	PKELL	CESL	JSIM	AWAR	KWHA
	19/04/23	19/04/23	19/04/23	16/05/23	16/05/23
Revision	Created	Checked	Reviewed	Approved	Authorised

Kilometres


0 2 4

Scale @ A3: 1:50,000 | Project Ref No HE565627 | Stage: Stage 3
© Crown copyright and database rights (2023). All rights reserved. OS 100030649.
Contains public sector information licensed under the Open Government Licence v3.0.

Project Name A66 Northern Trans-Pennine Project			
Map Title Figure 10.5			
Landscape Character Scheme: 06, Appleyby to Brough			
Sheet 4 of 8			
Map Number Project	Originator	Volume	
HE565627	AMY	ELS	
S00	MP	LL	006083
Location	Type	Role	Number
S4	FIT FOR STAGE APPROVAL		Revision P03

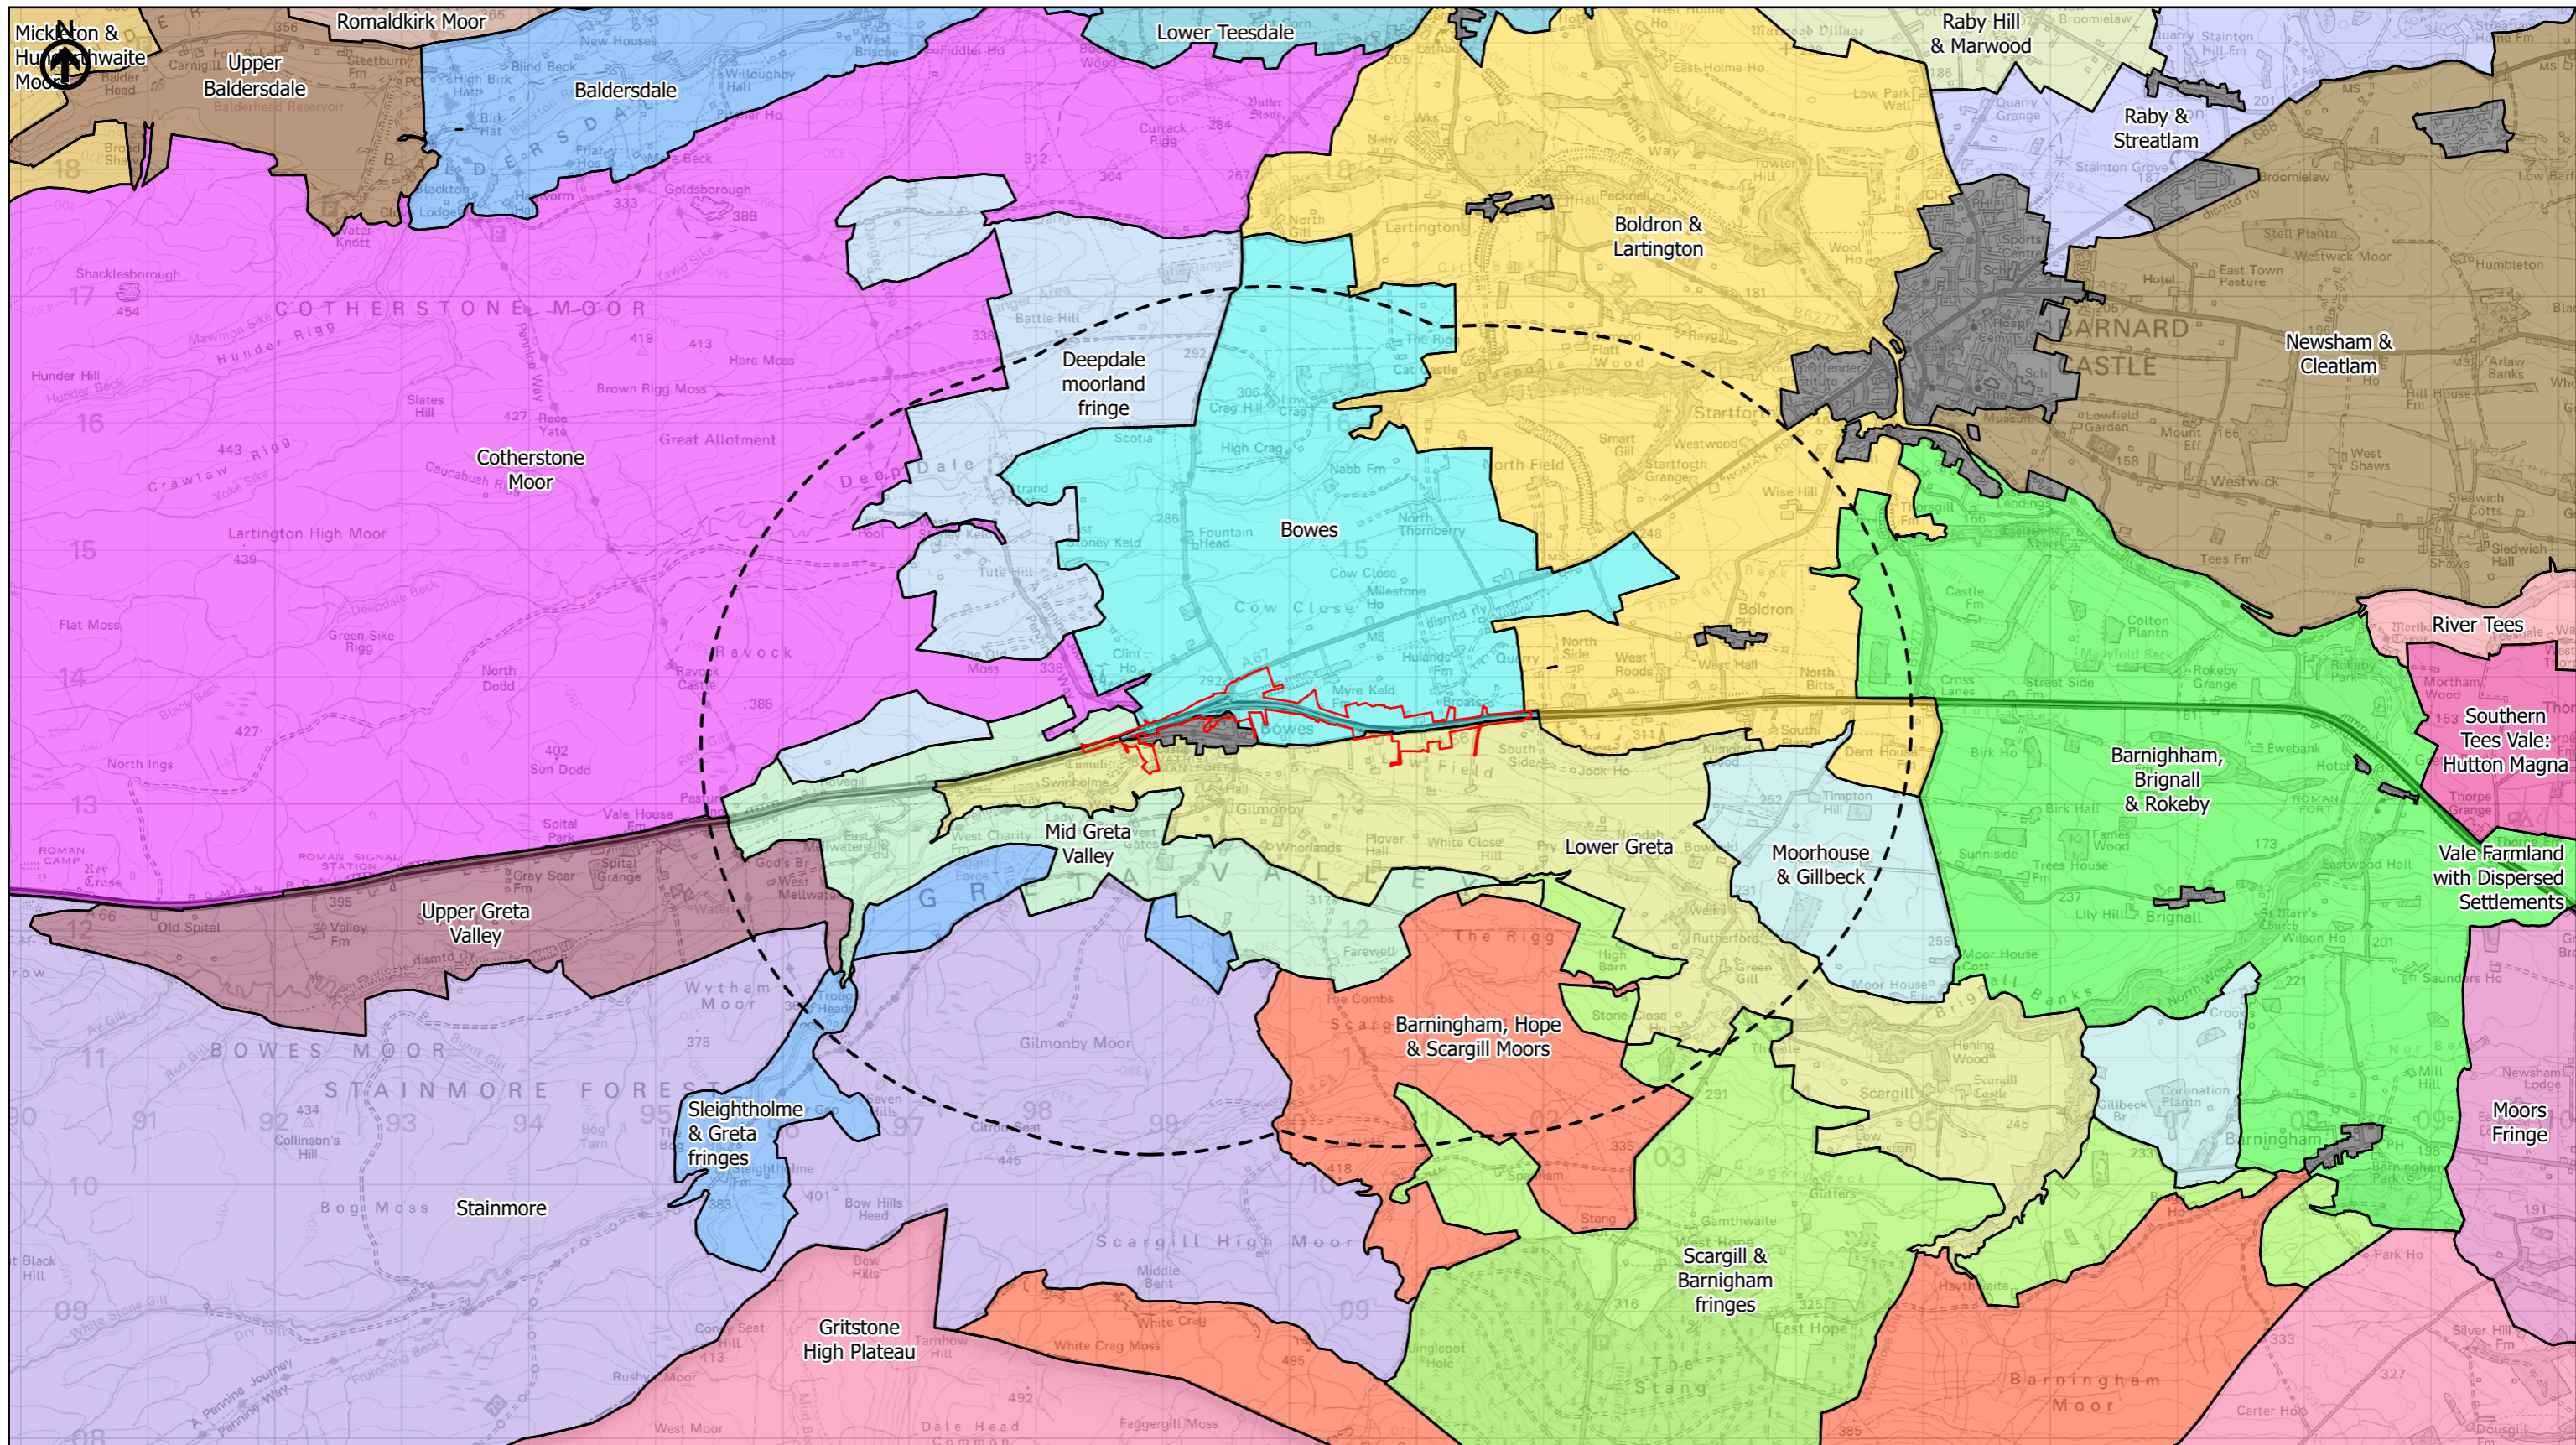

- Existing A66
- Order Limits
- Study Area 3km
- Urban Areas
- Landscape Character Areas (Multiple Colours)

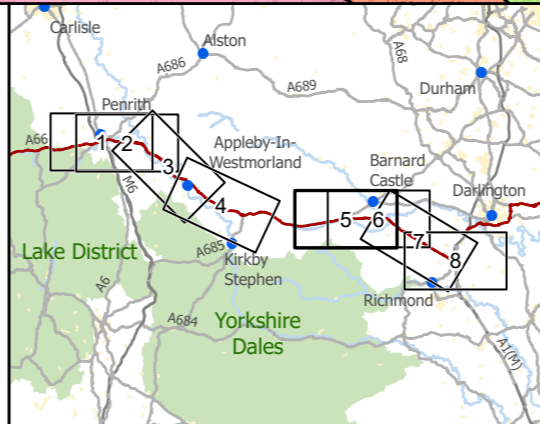

national highways
 3 Piccadilly Place
 Manchester
 M1 3BN

P02	First Issue				
	PKELL	CESL	JSIM	AMIT	KWHA
	17/03/22	17/03/22	17/03/22	20/04/22	20/04/22
Revision	Created	Checked	Reviewed	Approved	Authorised


Kilometres

Scale @ A3: 1:50,000 | Project Ref No HE565627 | Stage: Stage 3
 © Crown copyright and database rights (2022). All rights reserved. OS 100030649.
 Contains public sector information licensed under the Open Government Licence v3.0.


Project Name
A66 Northern Trans-Pennine Project

Map Title
Figure 10.5
 Landscape Character
 Scheme: 07, Bowes Bypass
 Sheet 5 of 8

Map Number	Project	Originator	Volume
HE565627	-	AMY	- ELS
S00	-	MP	- LL - 006084
Location		Type	Role Number
Suitability S4	FIT FOR STAGE APPROVAL		Revision P02

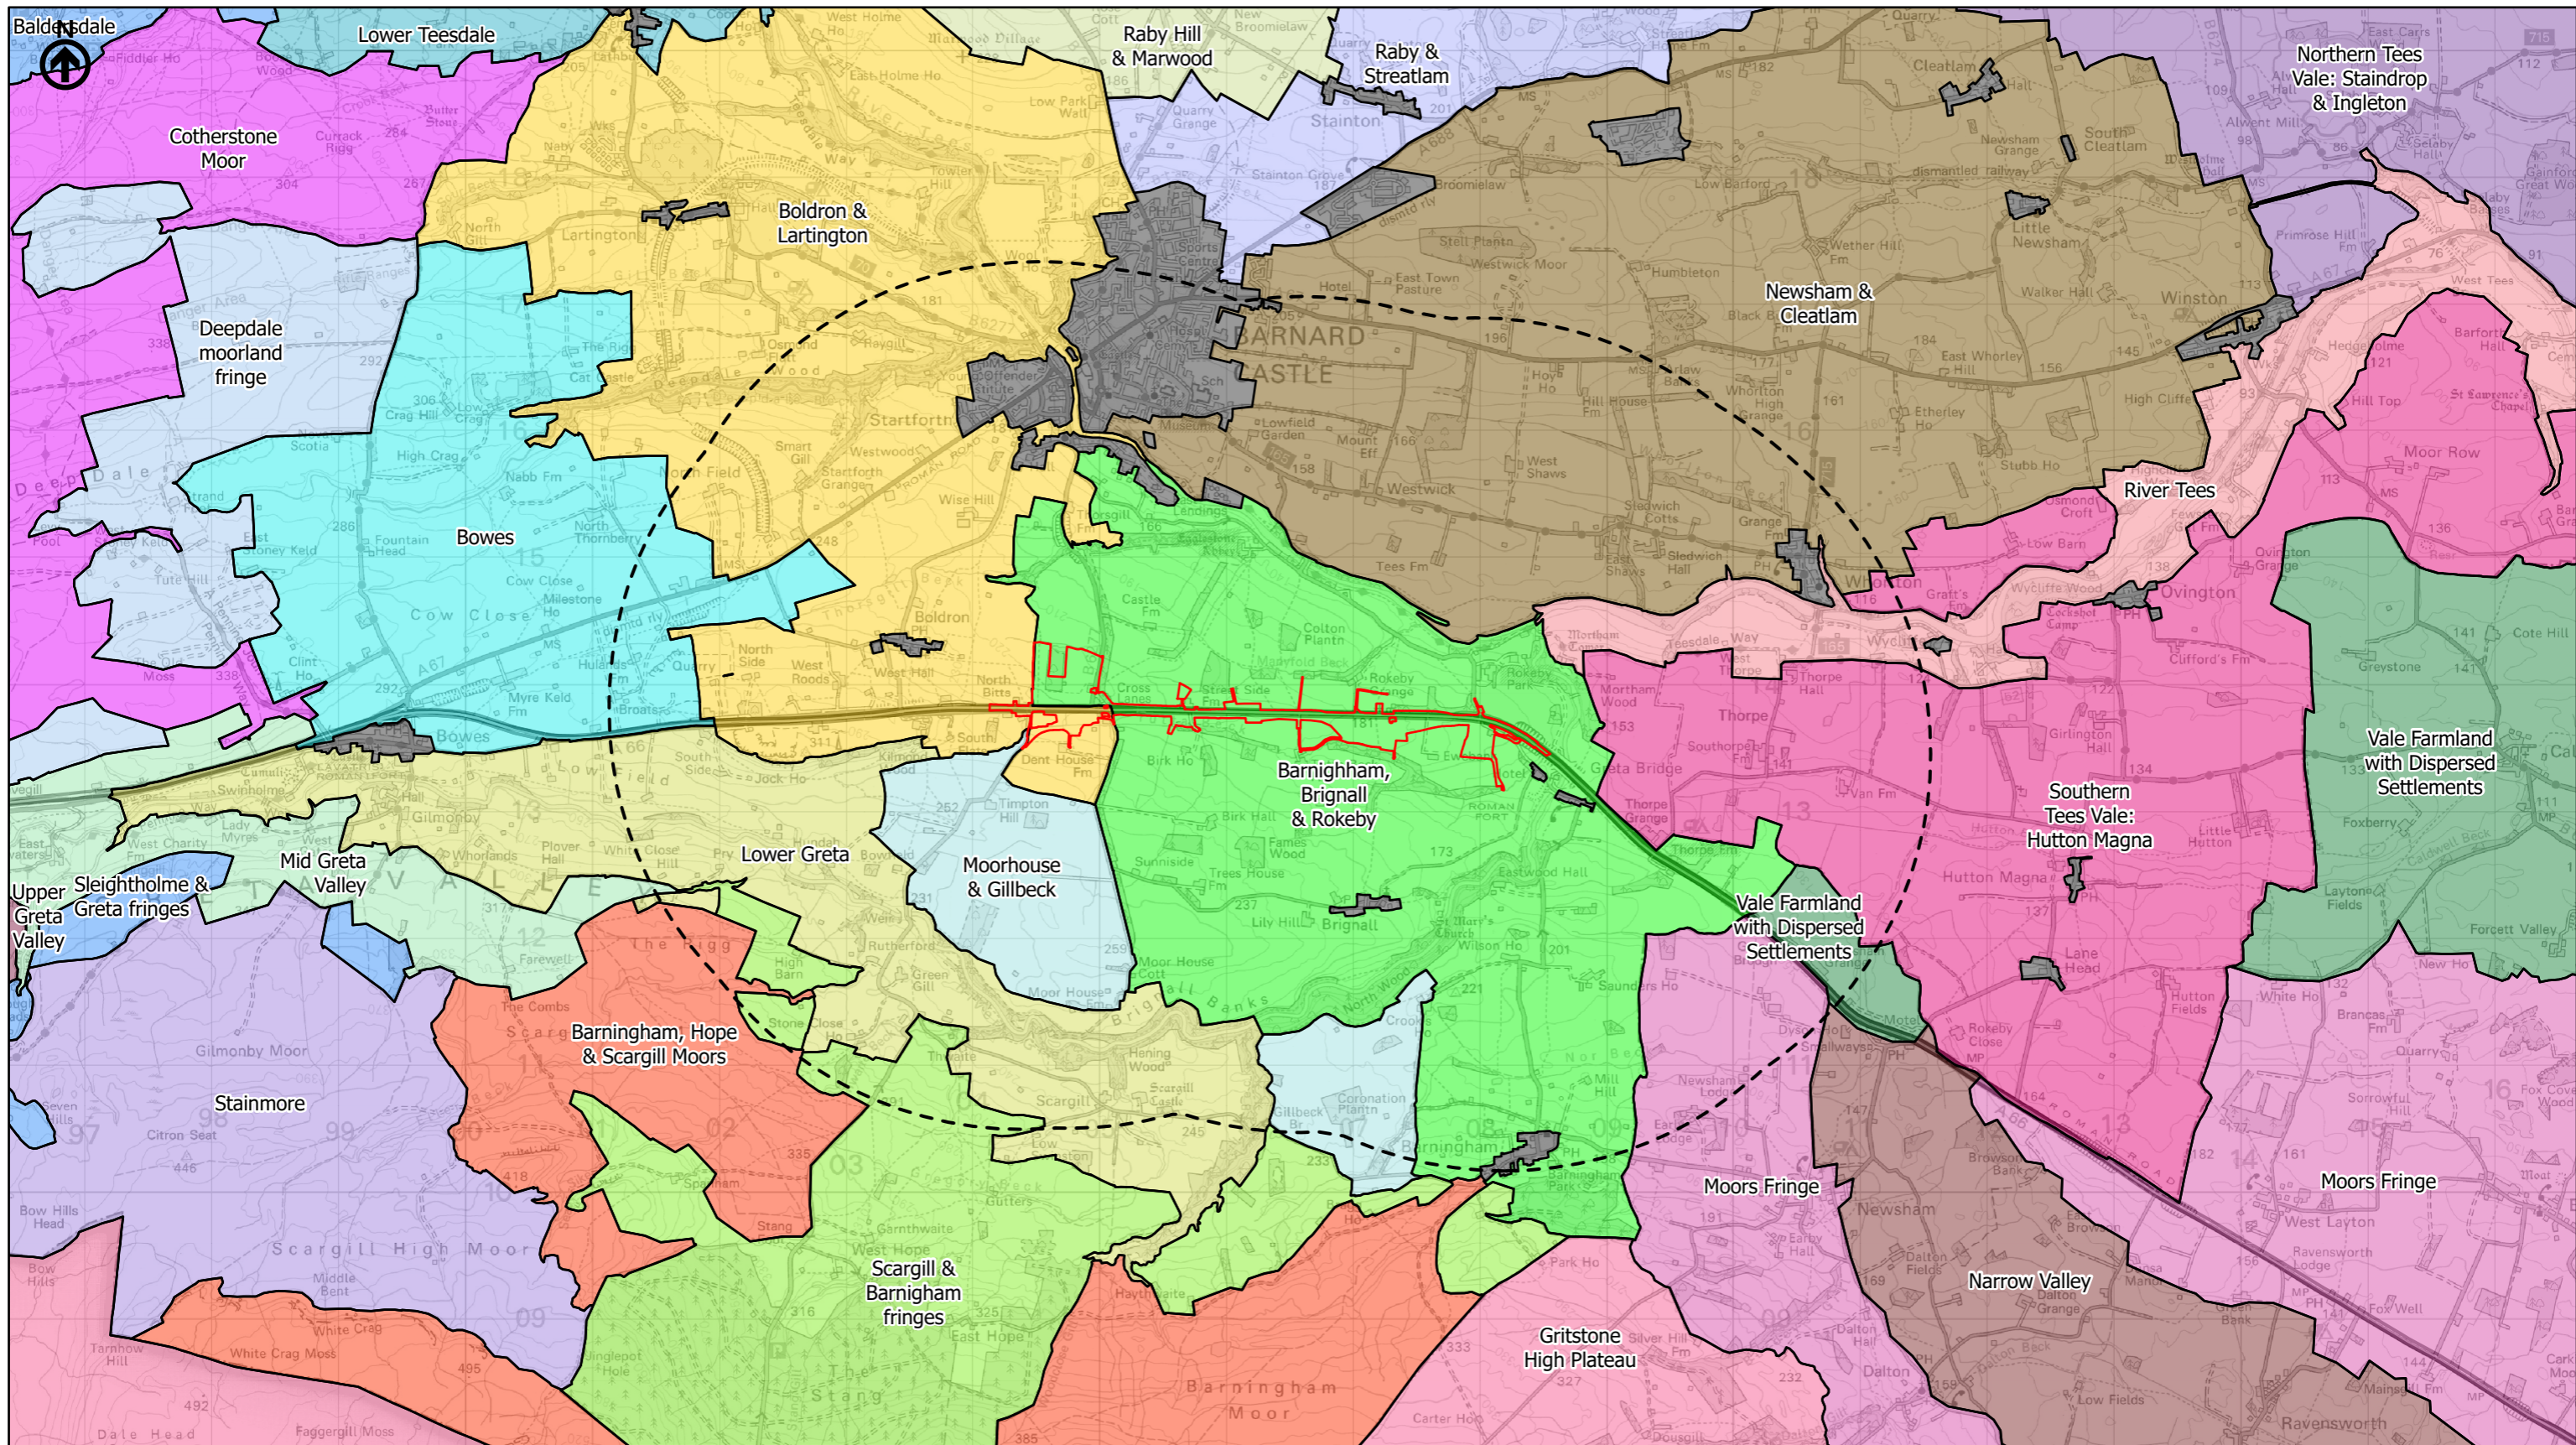

- Existing A66
- Order Limits
- Study Area 3km
- Urban Areas
- Landscape Character Areas (Multiple Colours)

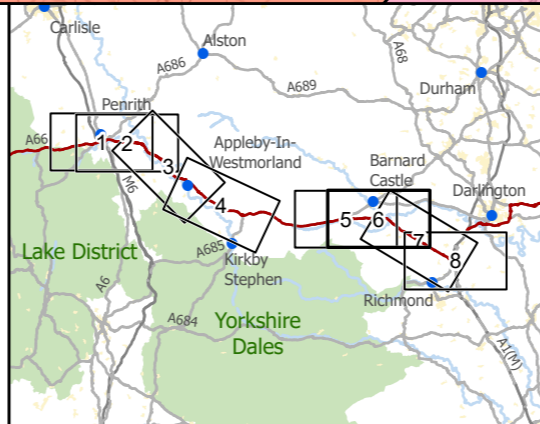


national highways
3 Piccadilly Place
Manchester
M1 3BN

P02	First Issue	PKELL	CESL	JSIM	AMIT	KWHA
		17/03/22	17/03/22	17/03/22	20/04/22	20/04/22
Revision	Created	Checked	Reviewed	Approved	Authorised	


Kilometres
0 2 4

Scale @ A3: 1:50,000 | Project Ref No HE565627 | Stage: Stage 3
© Crown copyright and database rights (2022). All rights reserved. OS 100030649.
Contains public sector information licensed under the Open Government Licence v3.0.

Project Name A66 Northern Trans-Pennine Project			
Map Title Figure 10.5			
Landscape Character Scheme: 08, Cross Lanes to Rokeby			
Sheet 6 of 8			
Map Number Project	Originator	Volume	
HE565627	AMY	ELS	
S00	-	MP	LL - 006085
Location	Type	Role	Number
S4	FIT FOR STAGE APPROVAL		P02

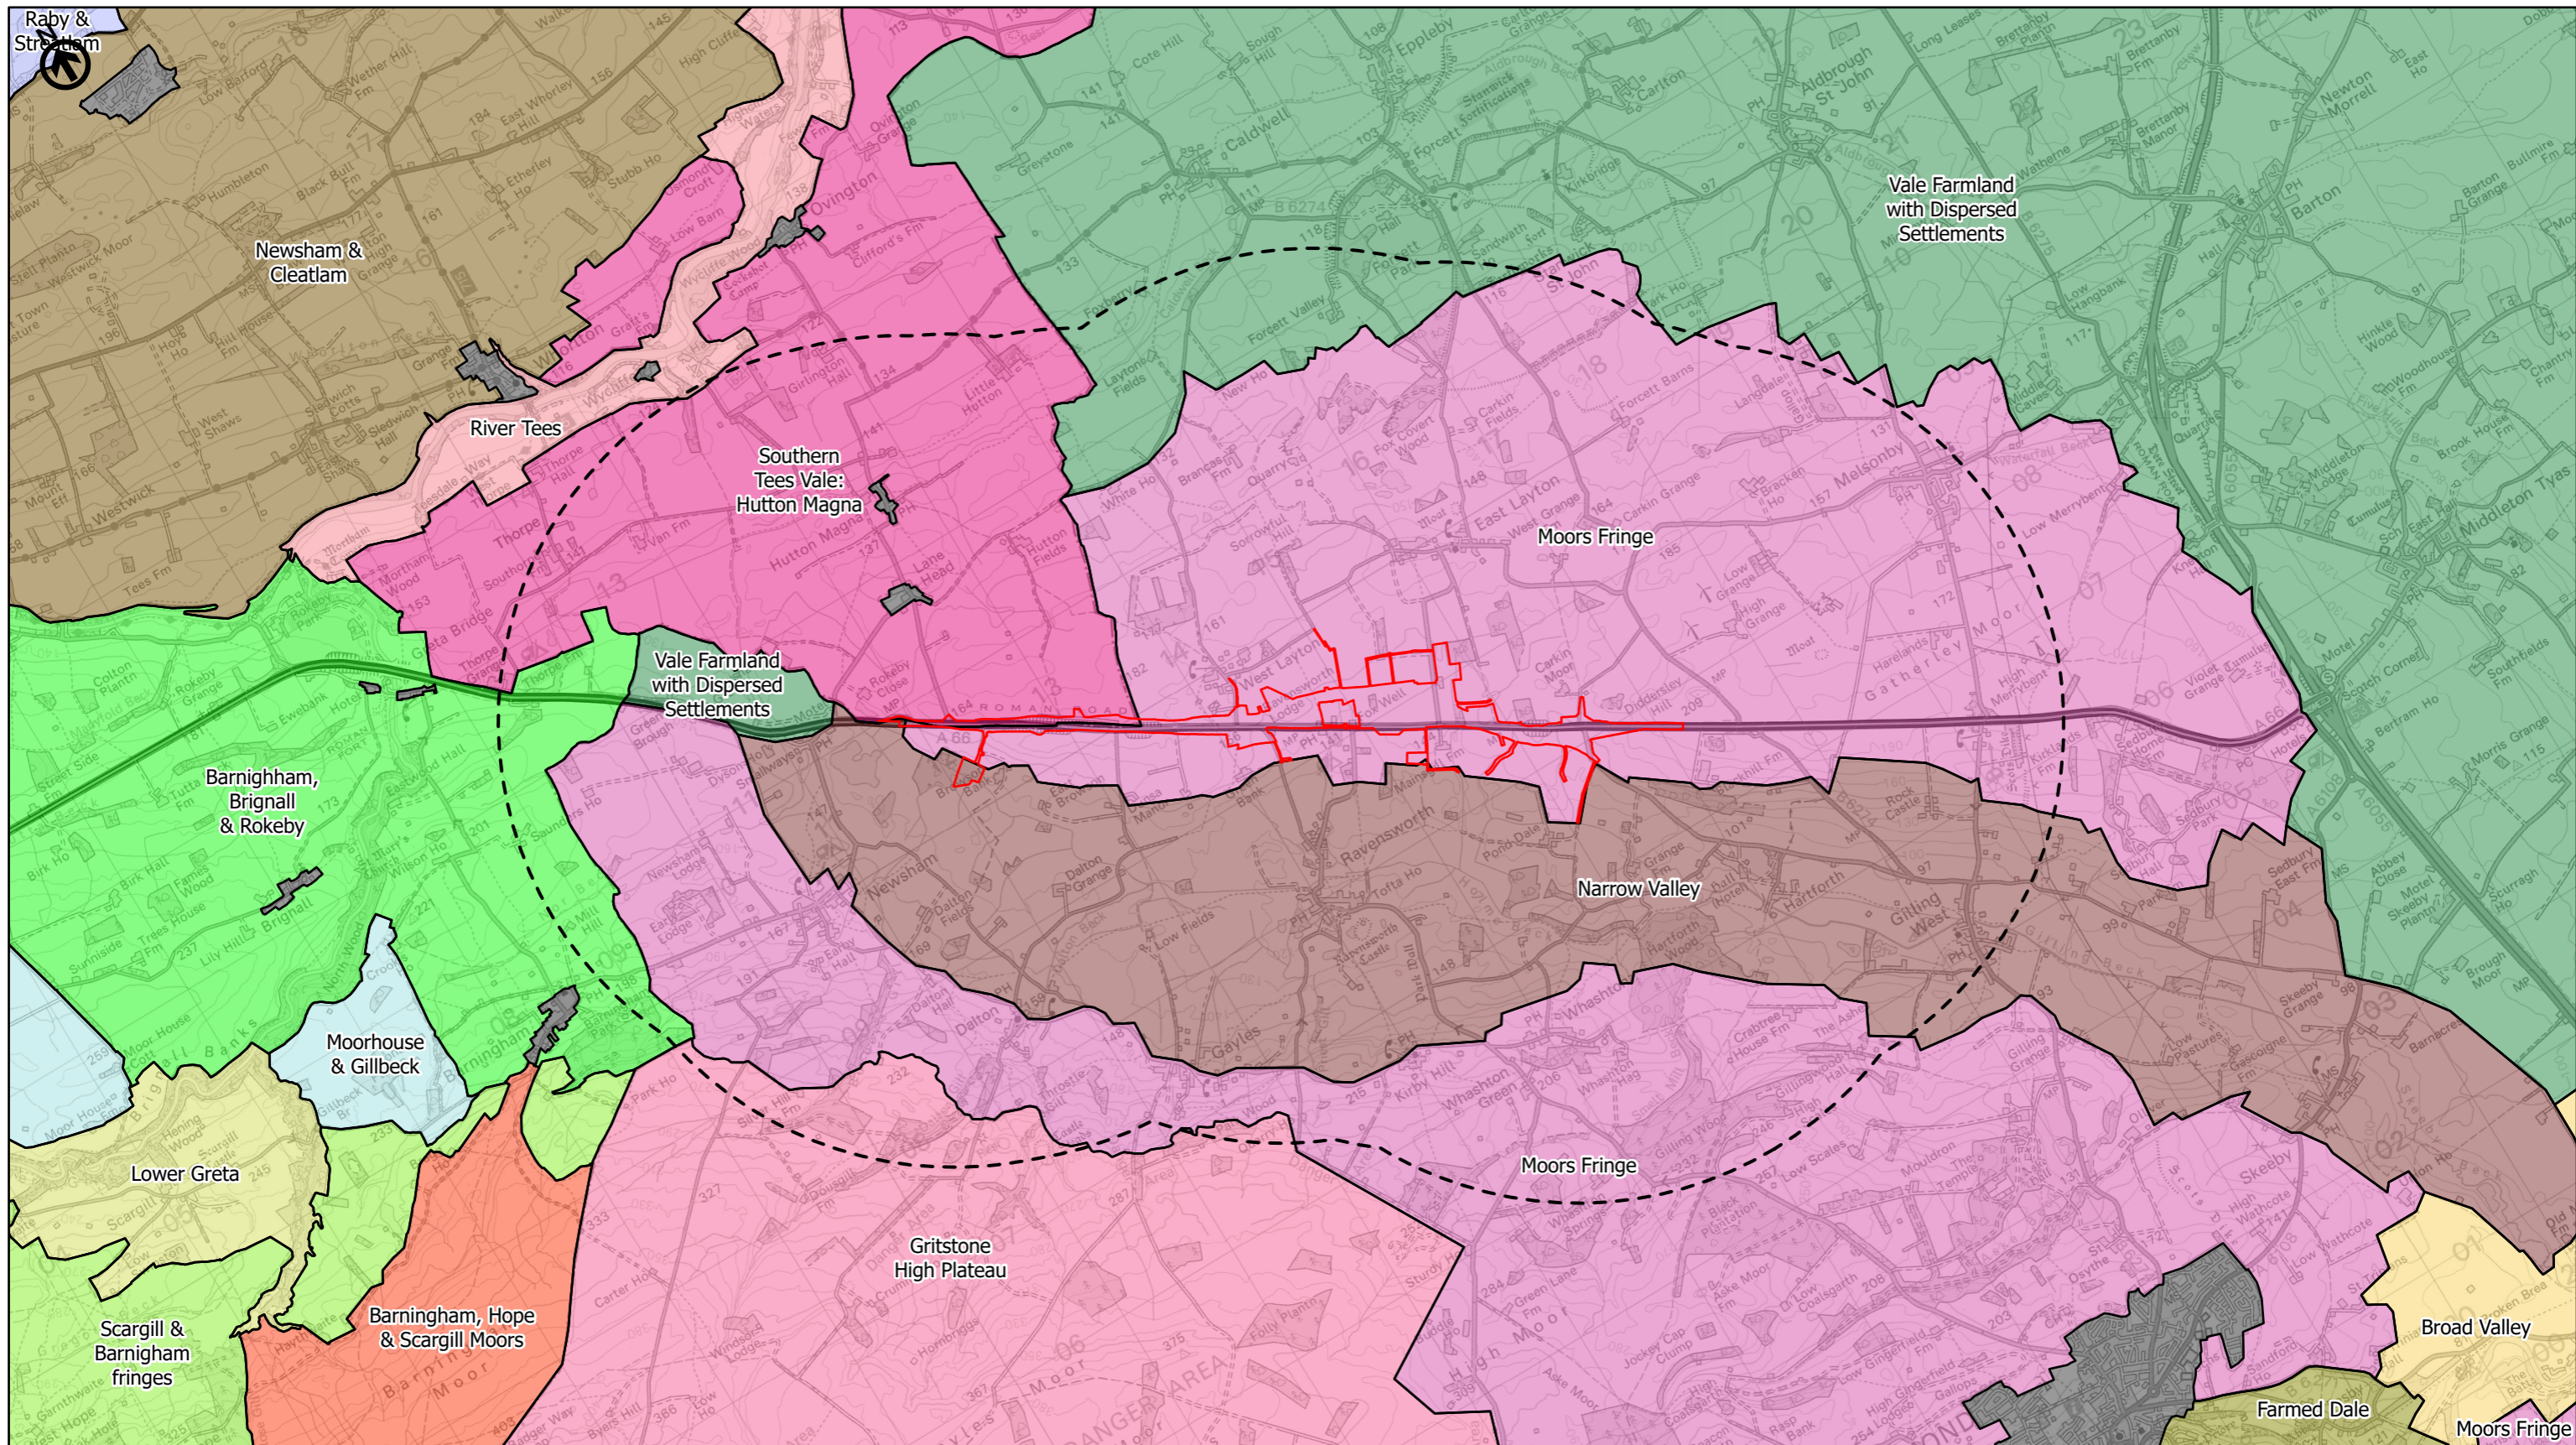


- Existing A66
- Order Limits
- Study Area 3km
- Urban Areas
- Landscape Character Areas (Multiple Colours)

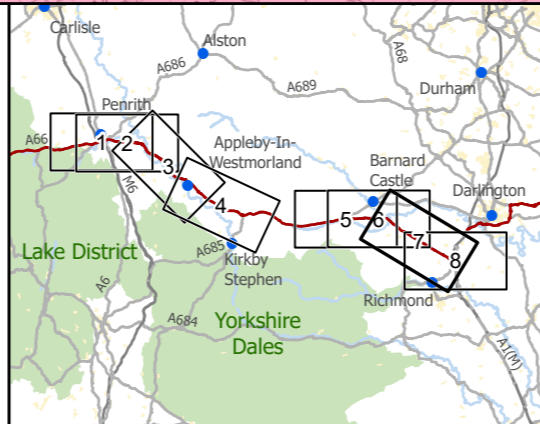

national highways
 3 Piccadilly Place
 Manchester
 M1 3BN

P02	First Issue				
	PKELL	CESL	JSIM	AMIT	KWHA
Revision	Created	Checked	Reviewed	Approved	Authorised
	17/03/22	17/03/22	17/03/22	20/04/22	20/04/22

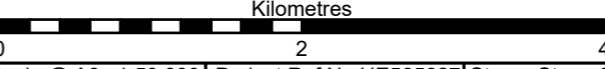

Scale @ A3: 1:50,000 | Project Ref No HE565627 | Stage: Stage 3
 © Crown copyright and database rights (2022). All rights reserved. OS 100030649.
 Contains public sector information licensed under the Open Government Licence v3.0.


Project Name
A66 Northern Trans-Pennine Project

Map Title
Figure 10.5


Landscape Character
Scheme: 09, Stephen Bank to Carkin Moor
Sheet 7 of 8

Map Number	Project	Originator	Volume
HE565627	-	AMY	-
S00	-	MP	-
Location	Type	Role	Number
			006086

Suitability	Suitability Description	Revision
S4	FIT FOR STAGE APPROVAL	P02

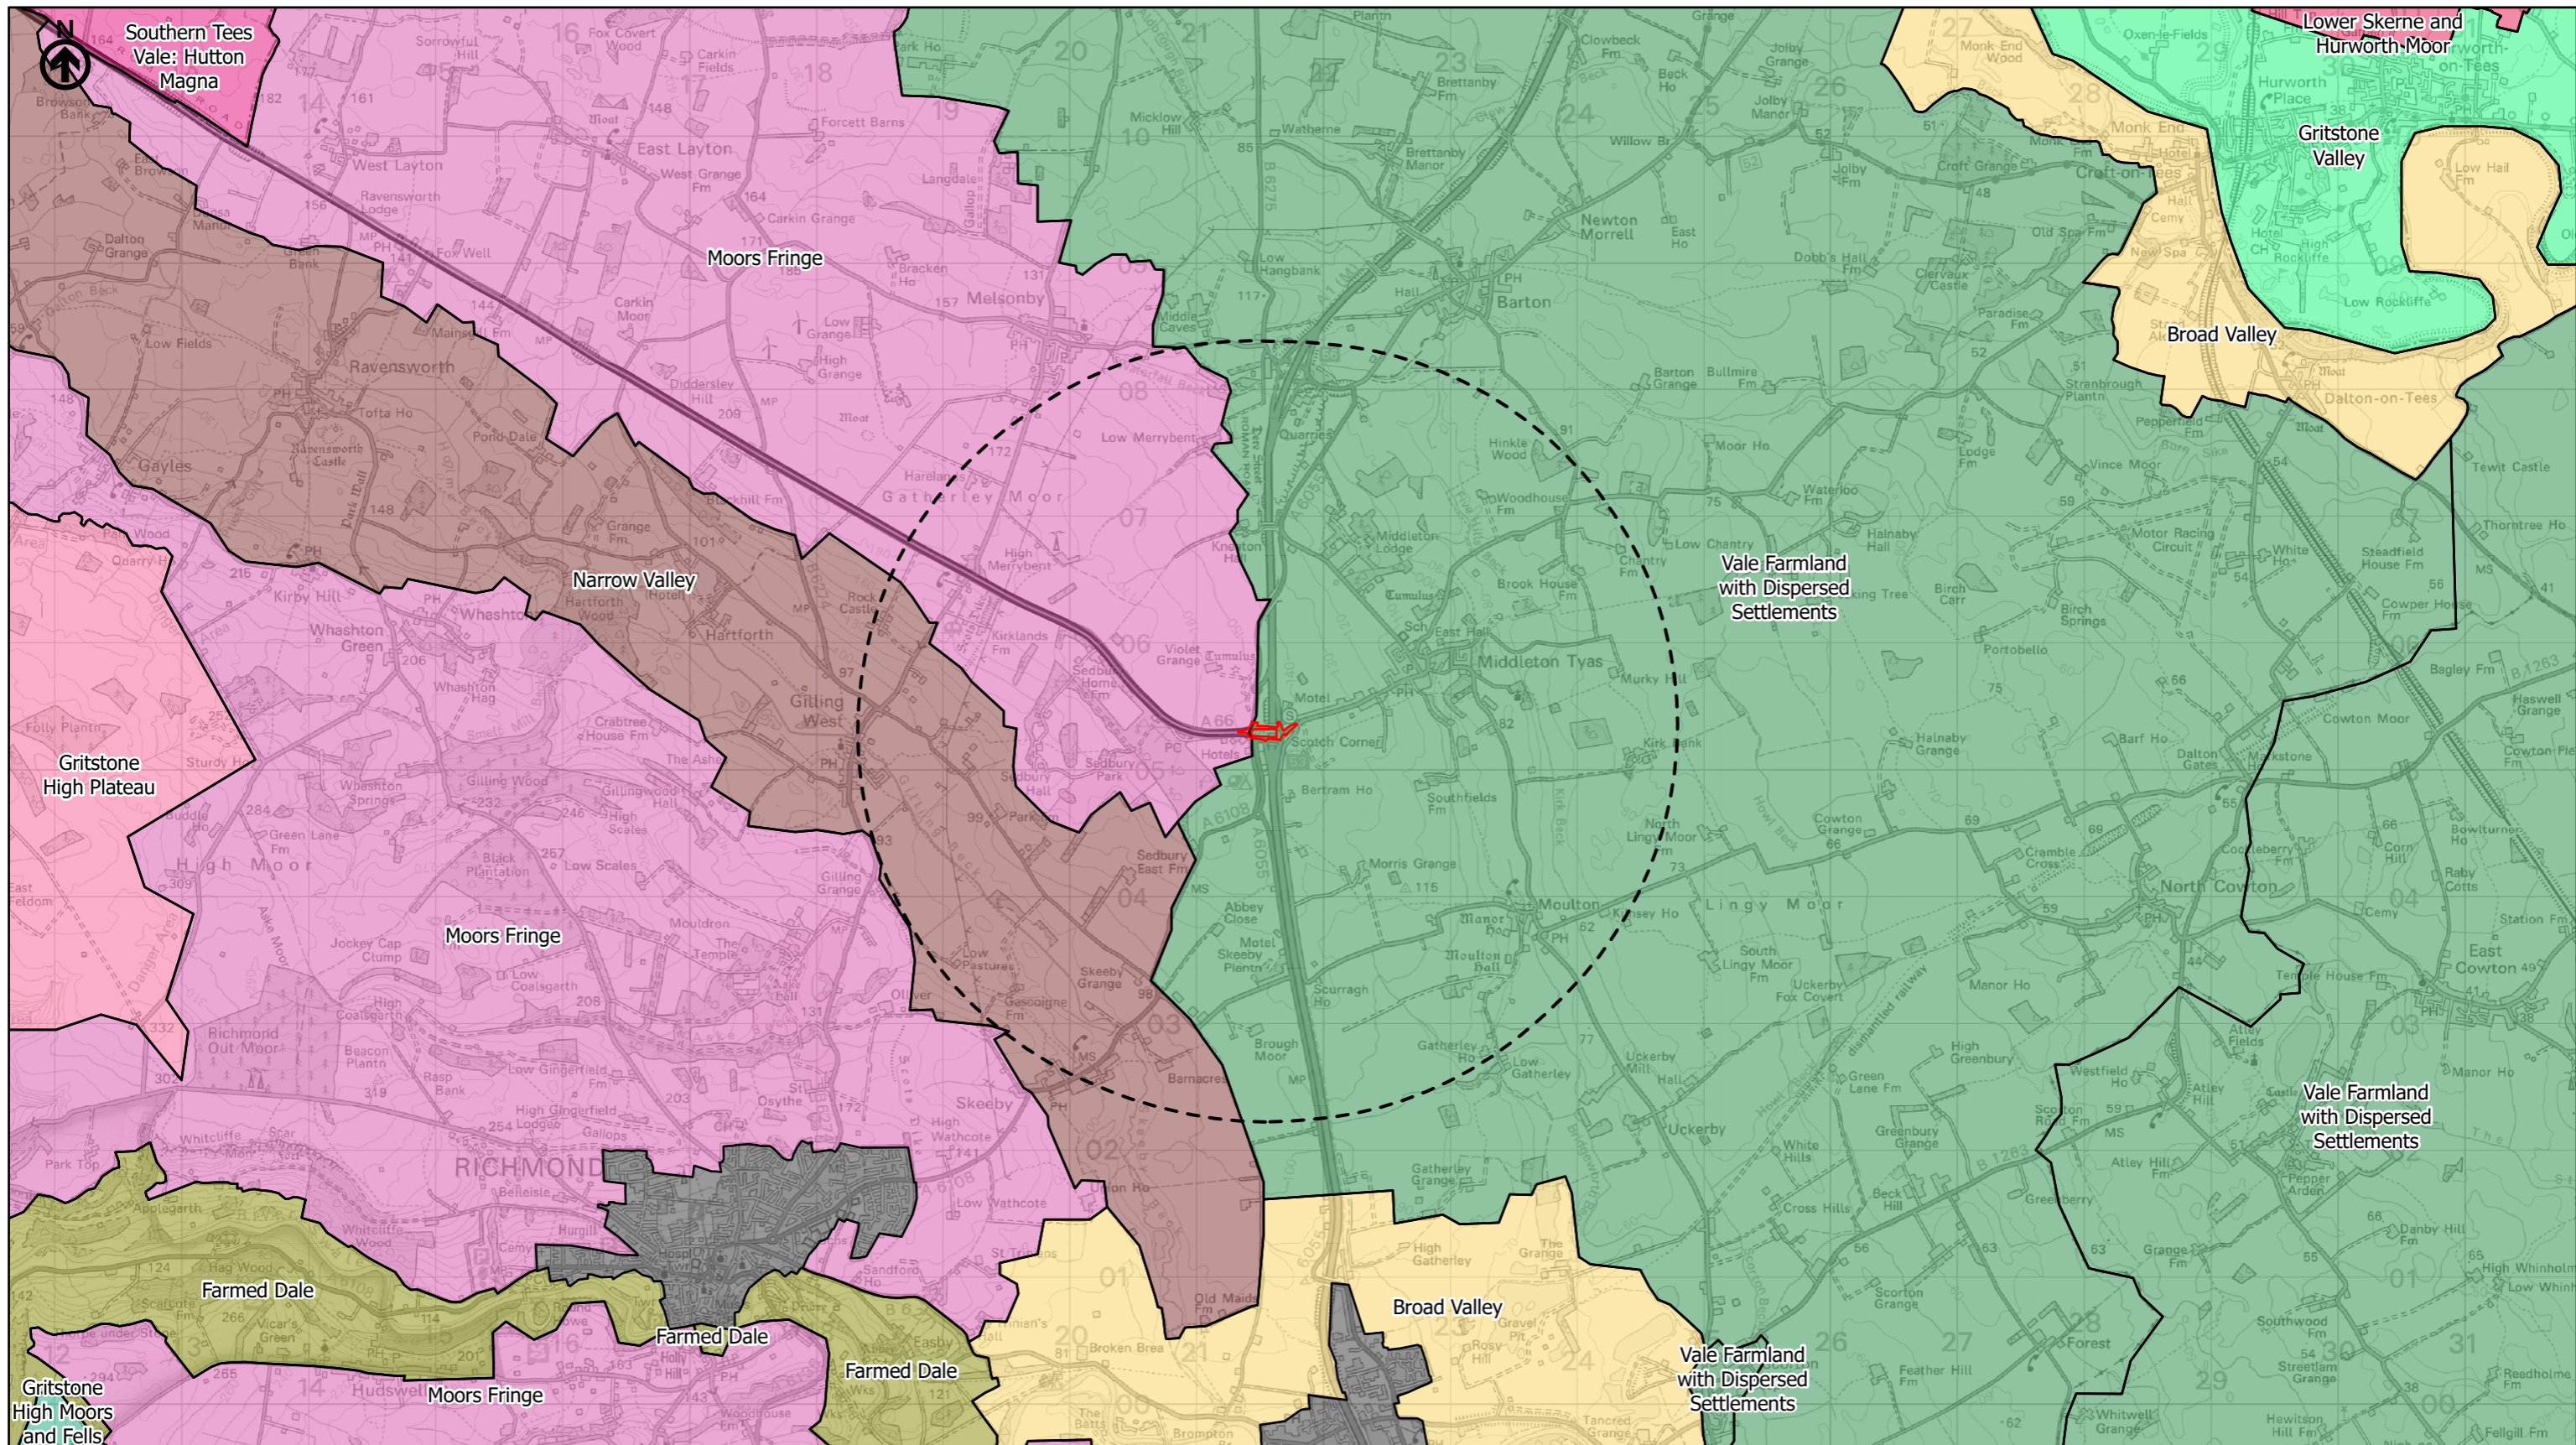

- Existing A66
- Order Limits
- Study Area 3km
- Urban Areas
- Landscape Character Areas (Multiple Colours)

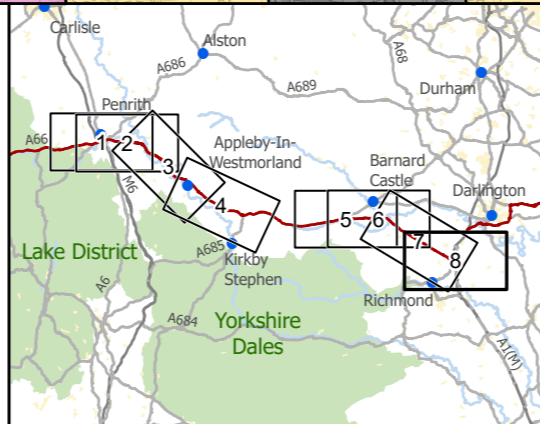

national highways
 3 Piccadilly Place
 Manchester
 M1 3BN

P02	First Issue				
	PKELL	CESL	JSIM	AMIT	KWHA
	17/03/22	17/03/22	17/03/22	20/04/22	20/04/22
Revision	Created	Checked	Reviewed	Approved	Authorised

Kilometres

Scale @ A3: 1:50,000 | Project Ref No HE565627 | Stage: Stage 3
 © Crown copyright and database rights (2022). All rights reserved. OS 100030649.
 Contains public sector information licensed under the Open Government Licence v3.0.

Project Name
A66 Northern Trans-Pennine Project

Map Title
Figure 10.5
 Landscape Character
 Scheme: 11, A1(M) Junction 53 Scotch Corner
 Sheet 8 of 8

Map Number	Project	Originator	Volume
HE565627	-	AMY	- ELS
S00		-	MP - LL - 006087
Location		Type	Role Number
Suitability	Suitability Description		Revision
S4	FIT FOR STAGE APPROVAL		P02