

M5 Junction 10 Improvements Scheme

9.15 Ordnance Survey Green Belt Plan

TR010063 - APP 9.15

Regulation 5 (2) (q)

Planning Act 2008

Infrastructure Planning (Applications: Prescribed Forms and Procedure) Regulations 2009



Volume 9

March 2024



Gloucestershire
COUNTY COUNCIL

Infrastructure Planning Planning Act 2008


The Infrastructure Planning (Applications: Prescribed Forms and Procedure) Regulations 2009

M5 Junction 10 Improvements Scheme Development Consent Order 202[x]

9.15 Ordnance Survey Green Belt Plan

Regulation Number:	Regulation 5 (2) (a)
Planning Inspectorate Scheme Reference	TR010063
Application Document Reference	TR010063/APP/9.15
Author:	M5 Junction 10 Improvements Scheme Project Team

Version	Date	Status of Version
Rev 0	March 2024	Section 51

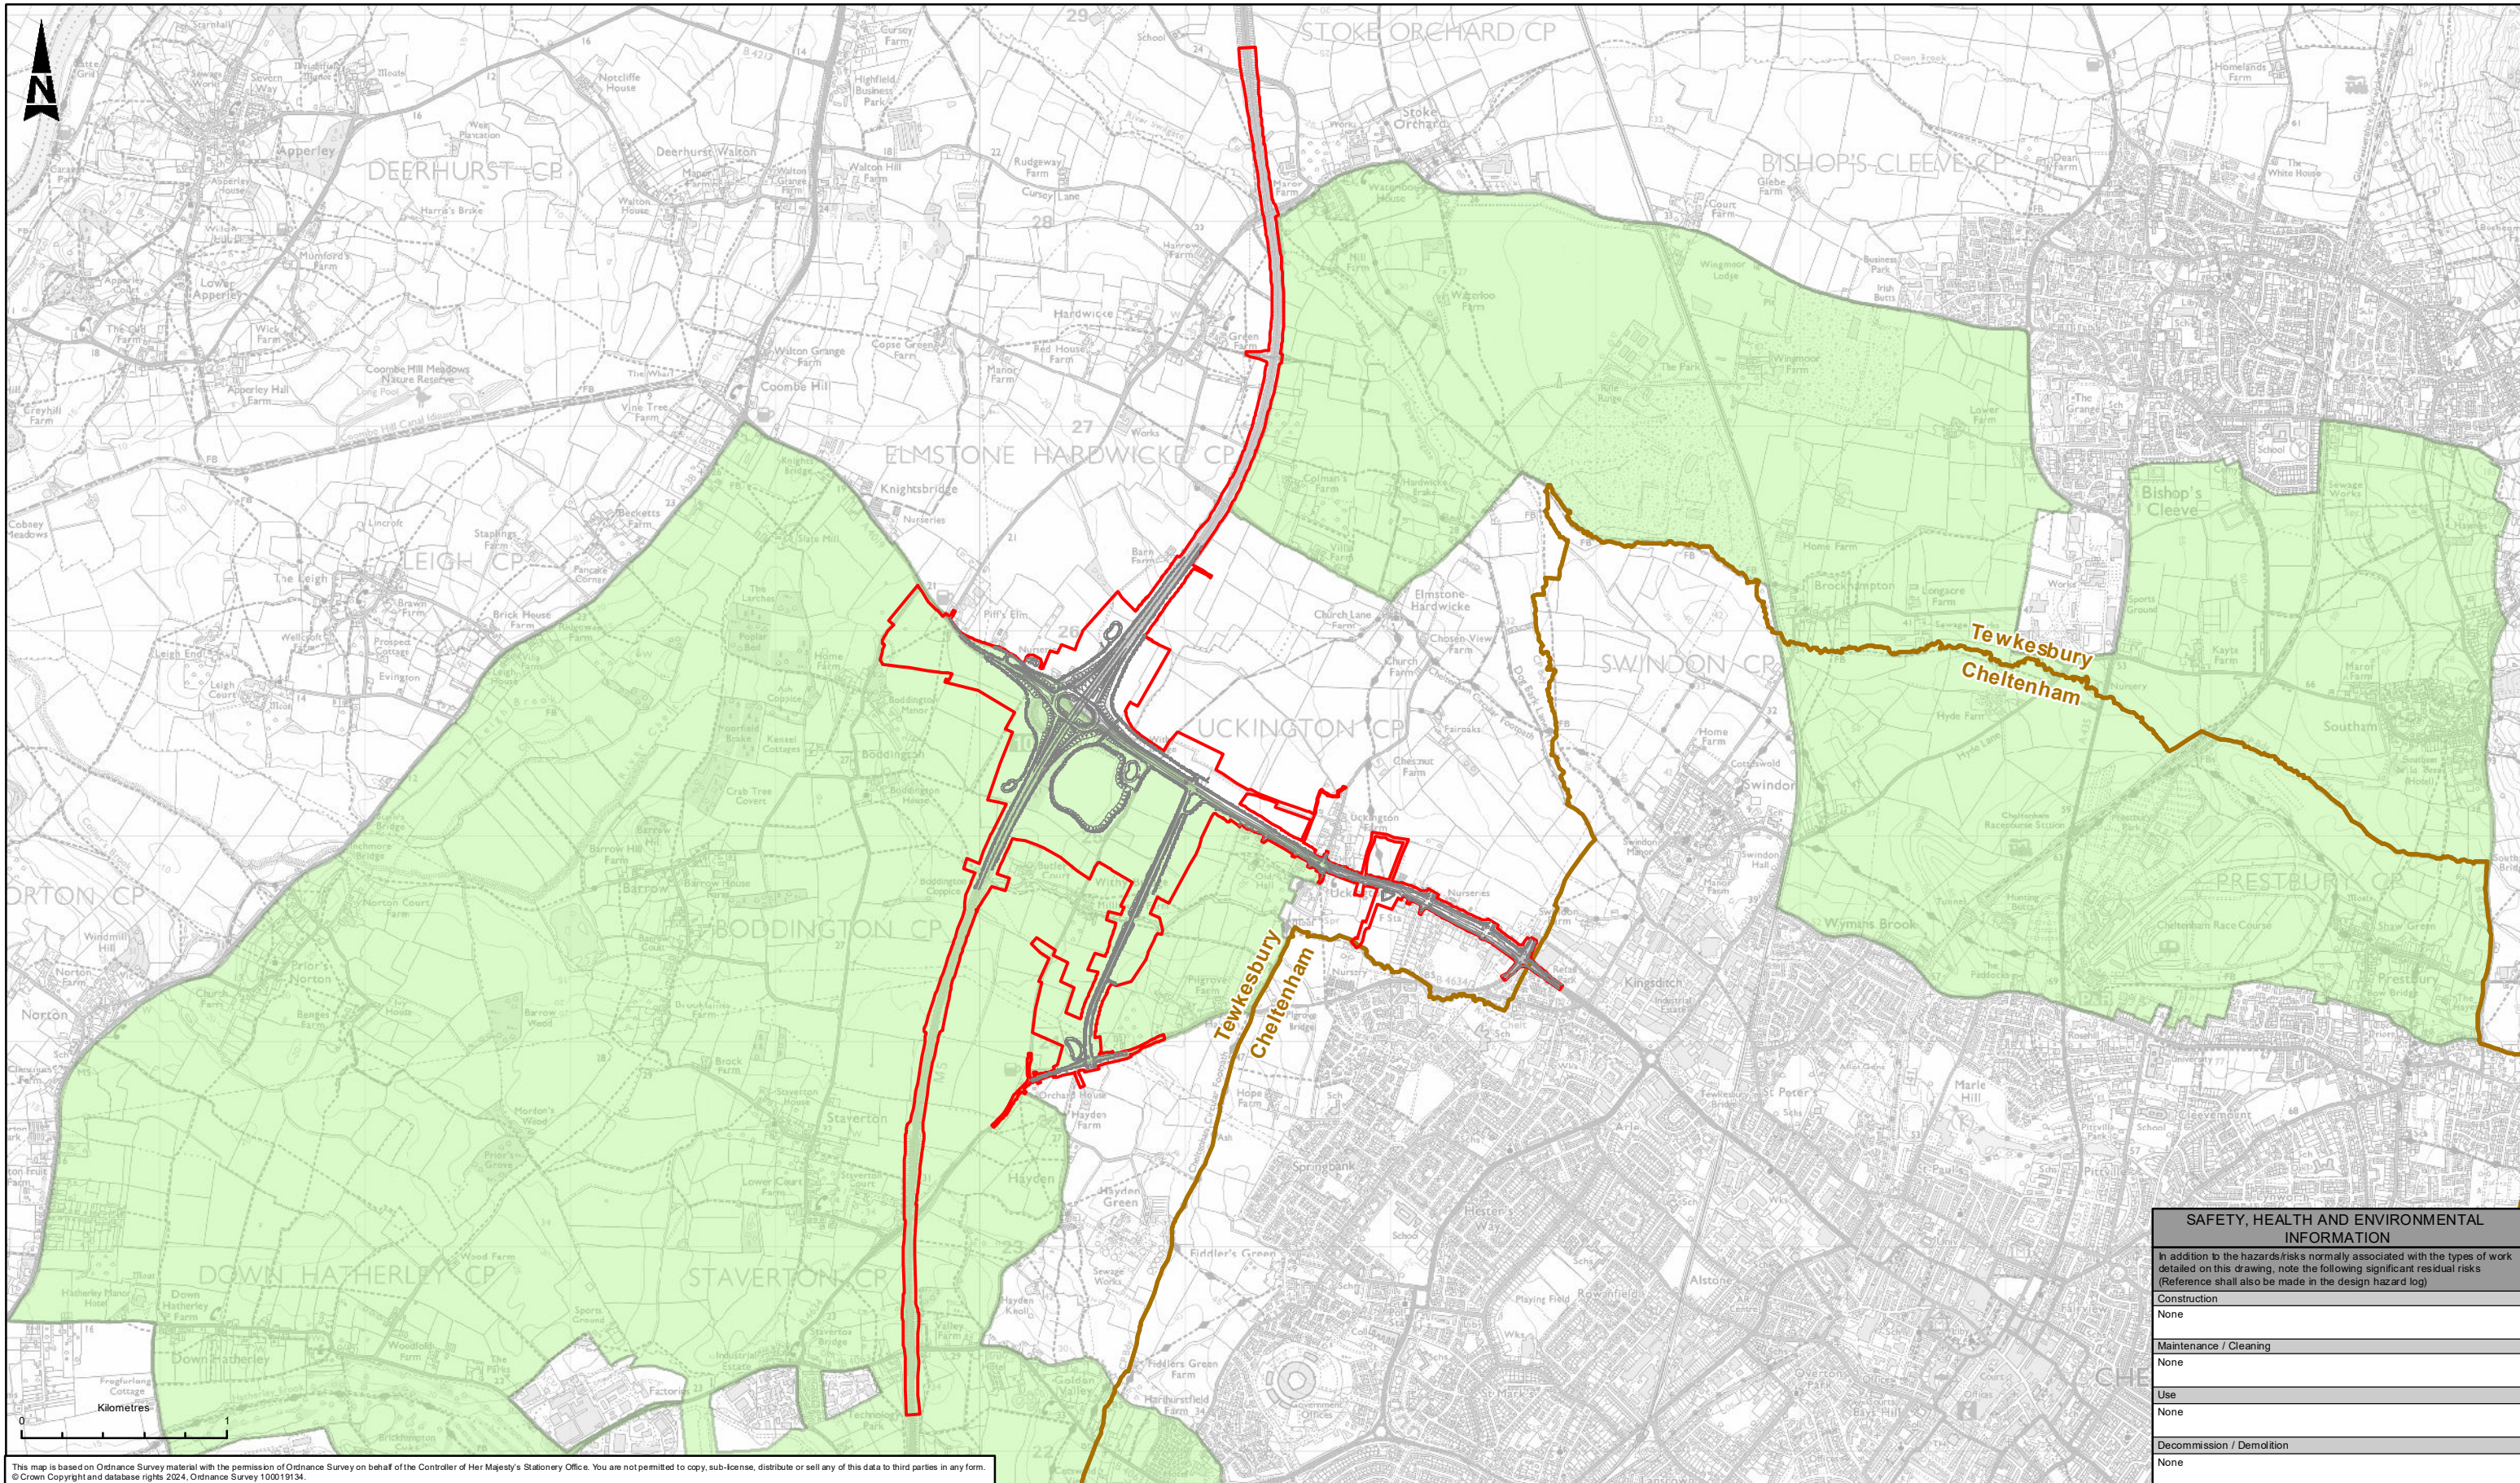

This map is based on Ordnance Survey material with the permission of Ordnance Survey on behalf of the Controller of Her Majesty's Stationery Office. You are not permitted to copy, sub-licence, distribute or sell any of this data to third parties in any form. © Crown Copyright and database rights 2024, Ordnance Survey 100019134.

SAFETY, HEALTH AND ENVIRONMENTAL INFORMATION	
In addition to the hazards/risks normally associated with the types of work detailed on this drawing, note the following significant residual risks (Reference shall also be made in the design hazard log)	
Construction	None
Maintenance / Cleaning	None
Use	None
Decommission / Demolition	None

LEGEND							
	SCHEME ALIGNMENT						
	ORDER LIMITS						
	LOCAL AUTHORITY BOUNDARIES						
	LOCAL AUTHORITY GREEN BELT BOUNDARIES						

Description	Status	Revision	Drawn	Checked	Reviewed	Authorised	Issue Date
PUBLISHED	A1		KS	JM	CC	LJ	19/03/24

ATKINS
Member of the SNC-Lavalin Group
5th Floor, Block 5
Shire Hall
Bearland
Gloucester
GL1 2TH
Tel: 08000 514 514
www.atkinsglobal.com

Gloucestershire
COUNTY COUNCIL

Project Title		M5 Junction 10 Improvements Scheme	
Drawing Title		GREEN BELT AND LOCAL AUTHORITY BOUNDARIES RELEVANT TO THE SCHEME	
Drawing Number		GCCM5J10-ATK-EGN-ZZ-GS-GI-400001	
Original Size: A3	Scale: 1:30,000	Project Ref: 5214106	Sheet: 1 of 1
Revision		Rev: P01	

AtkinsRéalis

5th Floor, Block 5
Shire Hall
Bearland
Gloucester
GL1 2TH

Tel: +44 (0) 8000 514 514