


NOTES
 Source
 © Natural England copyright. Contains Ordnance Survey data © Crown copyright and database right 2023. © Historic England 2023. Contains Ordnance Survey data © Crown copyright and database right 2023. © Environment Agency copyright and/or database right. © Crown copyright and database rights 2023. © Nottinghamshire County Council. Construction data designed by Mott MacDonald, 2023.
 Service Layer Credits
 Contains OS data © Crown Copyright and database right 2023
 Contains data from OS Zoomstack

KEY TO SYMBOLS

[Red outline]	Order Limits	[Blue line]	Main River
[Blue hatched box]	Satellite Compound	[Green box]	Tree Preservation Order
[Yellow box]	Land not included within the Order Limits	[Green triangle]	Veteran Tree
[Red outline]	Order Limits 1km buffer	[Purple triangle]	Notable Tree
[White outline]	Order Limits 2km buffer	[Purple box]	Noise Important Area
[Orange dot]	Grade I Listed Building	[Orange box]	Historic Landfill Site
[Yellow dot]	Grade II* Listed Building	[Brown box]	Authorised Landfill Site
[Green dot]	Grade II Listed Building	[Green box]	Local Wildlife Site
[Dark green box]	Ancient and semi-natural woodland	[Yellow hatched box]	Mineral Safeguarding Area- Alluvial Sand and Gravel
[Light green box]	Ancient replanted woodland	[Purple line]	National Cycle Network
[Grey box]	Scheduled Monument	[Blue dashed line]	Permissive path
[Orange hatched box]	Conservation Area	[Green dashed line]	Public Right of Way - Bridleway
[Light blue box]	Flood Zone 2	[Orange dashed line]	Public Right of Way - Footpath
[Dark blue box]	Flood Zone 3		

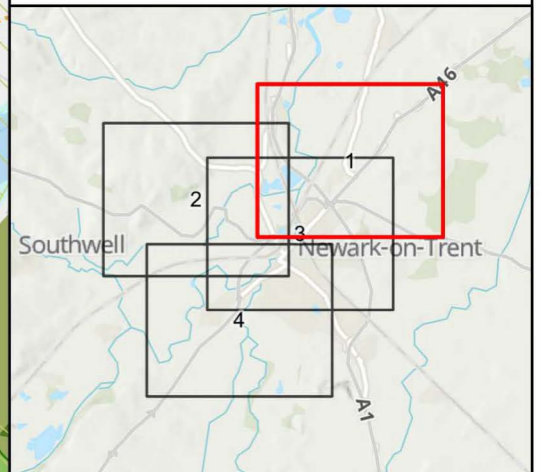

C01	08/12/2023	DCO APPLICATION	BH	SB	HF
REV.	DATE	AMENDMENT DETAILS	ORIG	CHK'D	APP'D

CLIENT
 national highways

PURPOSE OF ISSUE
 DCO APPLICATION

DEVELOPMENT CONSENT ORDER NUMBER
 TR010065


PROJECT TITLE
 A46 NEWARK BYPASS


DRAWING TITLE
 Figure 2.2
 Environmental Constraints Plan
 Sheet: 1 of 4

ORIGINAL SIZE A3 SCALE 1:20,000

DRAWING NUMBER HE551478	ORIGINATOR SKAG	VOLUME EGN	PROJECT REF NO. HE551478
LOCATION CONWI_CONW	TYPE DR	ROLE LE	REVISION C01
	NUMBER 00006		

© Skanska
 This document is issued for the party which commissioned it and for specific purposes connected with the captioned project only. It should not be relied upon by any other party or used for any other purpose.
 We accept no responsibility for the consequences of this document being relied upon by any other party, or being used for any other purpose, or containing any error or omission which is due to an error or omission in data supplied to us by other parties.

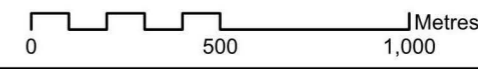


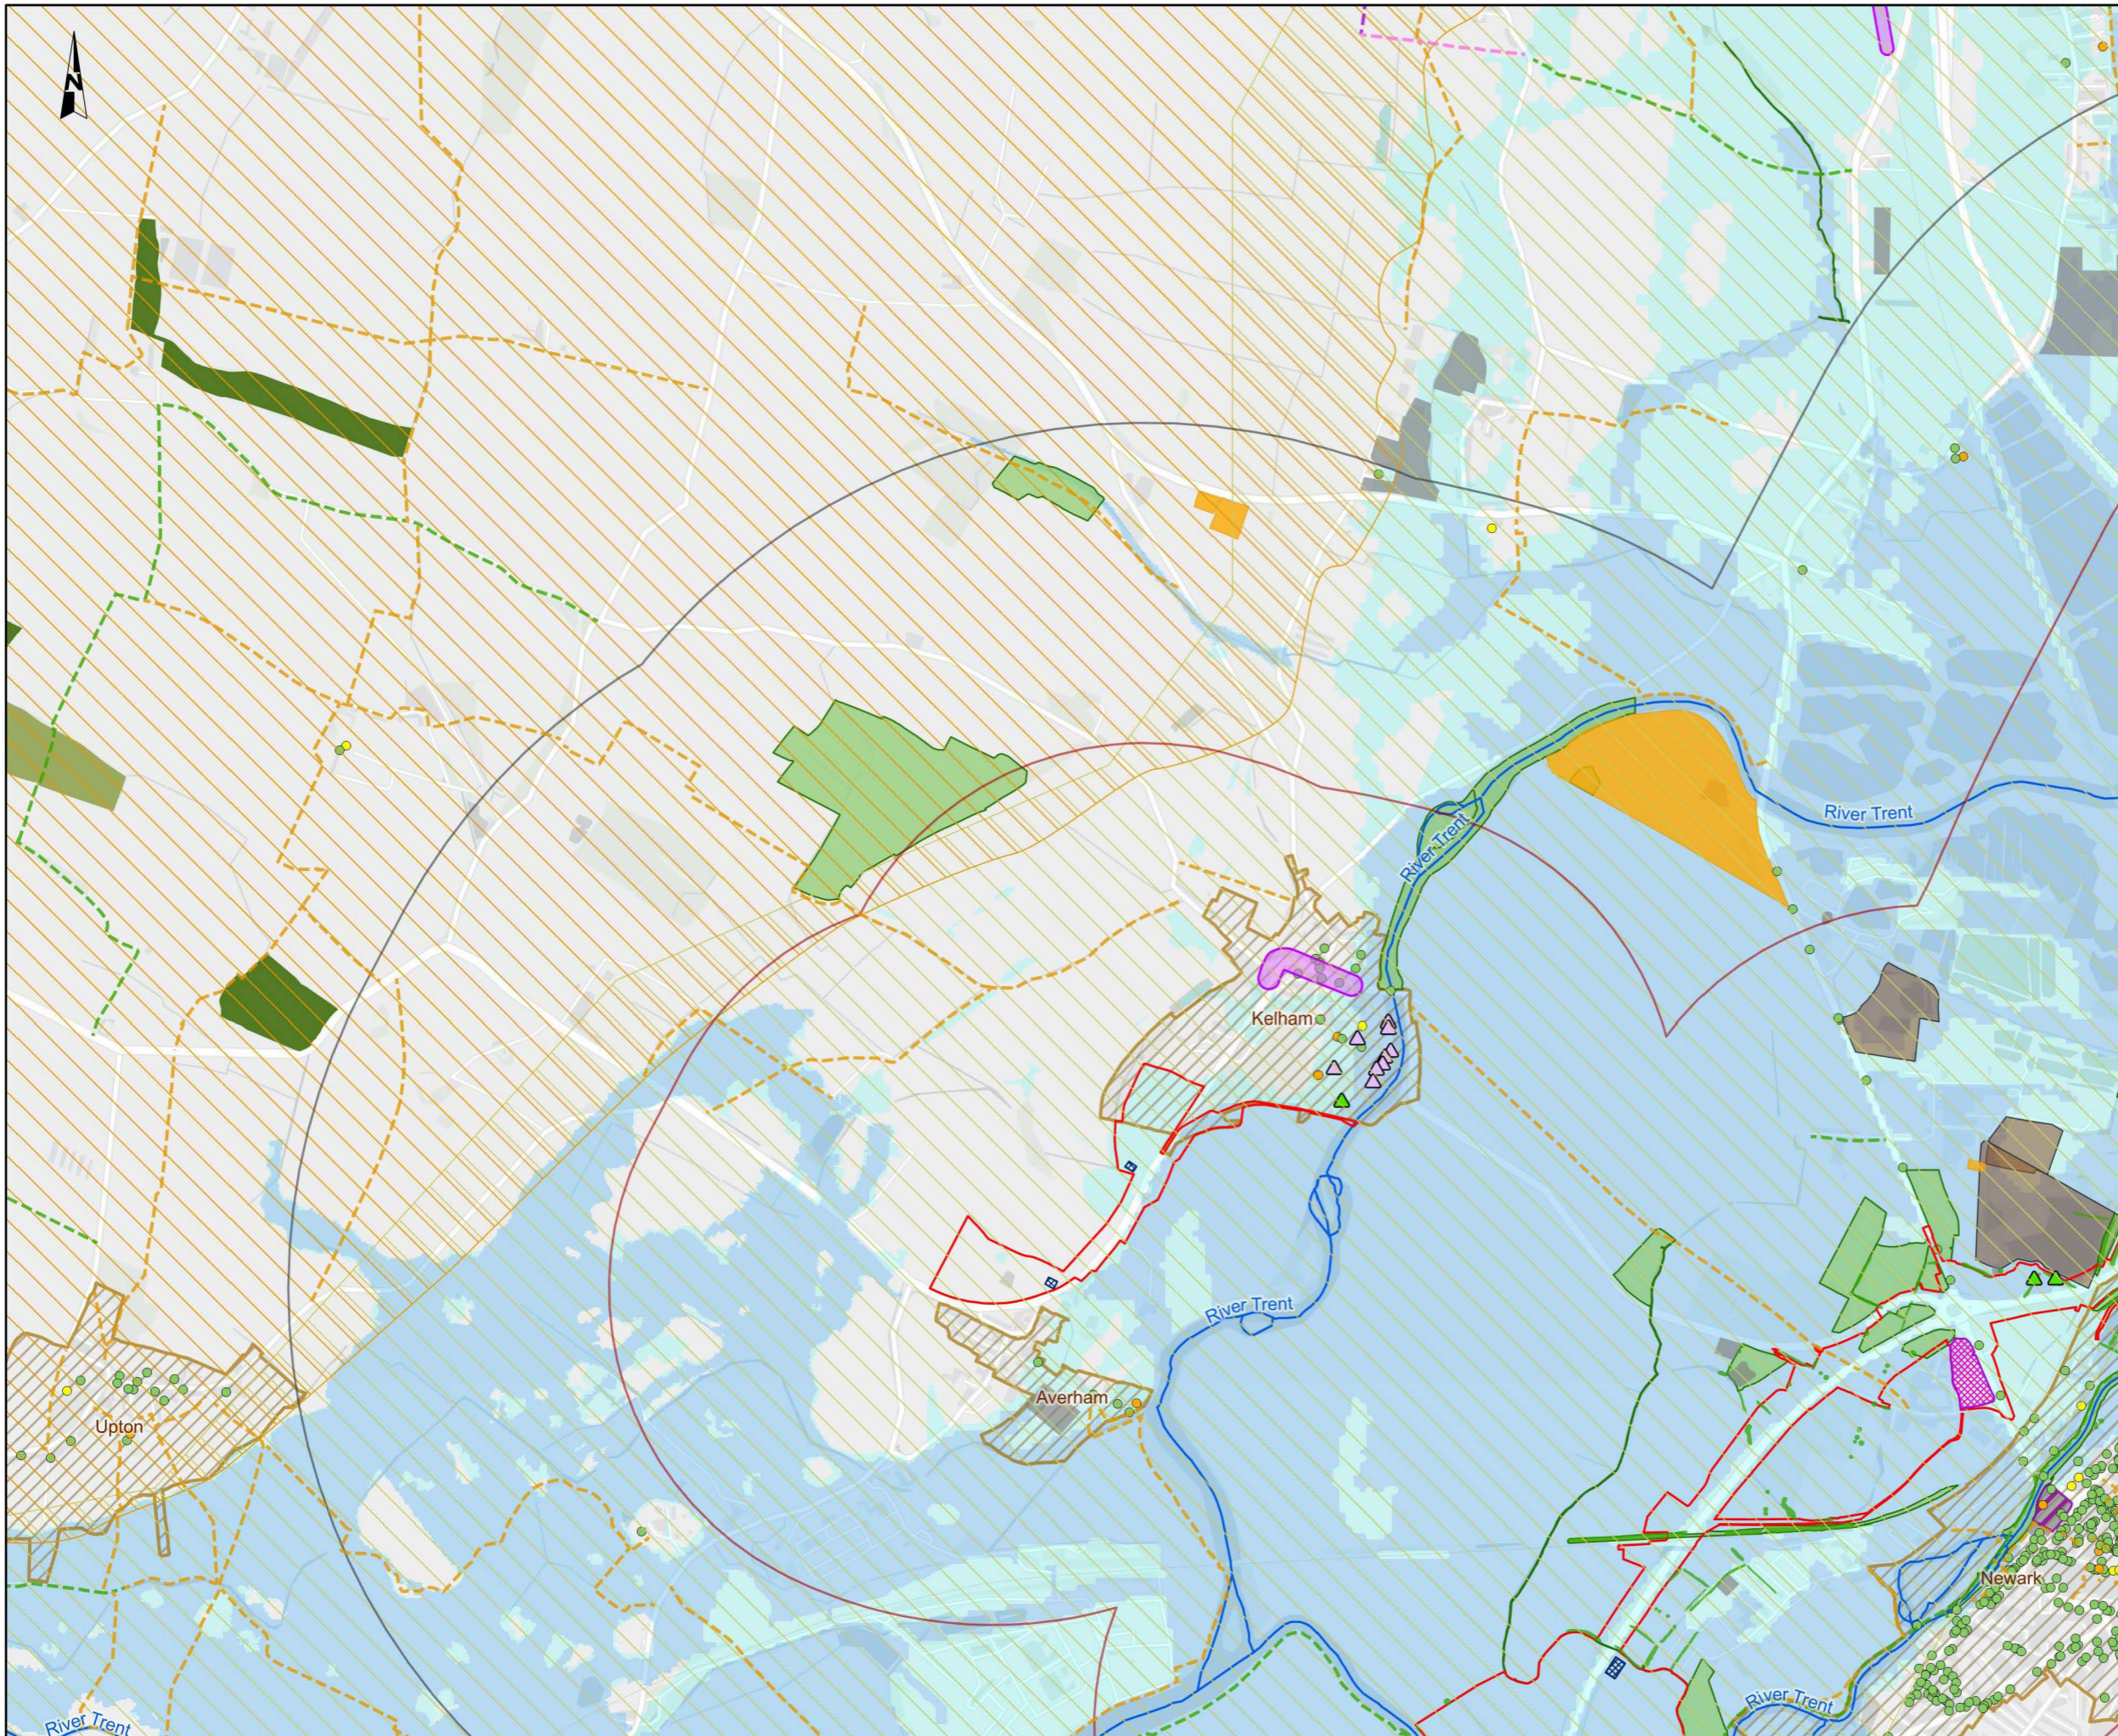

NOTES
 © Natural England copyright. Contains Ordnance Survey data. © Crown copyright and database right 2023. © Historic England copyright. Contains Ordnance Survey data. © Crown copyright and database right 2023. © Environment Agency copyright and/or database right. © Crown copyright and database rights 2023. © Nottinghamshire County Council. Construction data designed by Mott MacDonald, 2023.
Service Layer Credits
 Contains OS data © Crown Copyright and database right 2023
 Contains data from OS Zoomstack

KEY TO SYMBOLS

[Red outline]	Order Limits	[Blue line]	Main River
[Pink hatched]	Main compound	[Green outline]	Tree Preservation Order
[Blue hatched]	Satellite Compound	[Green triangle]	Veteran Tree
[Red dashed]	Order Limits 1km buffer	[Purple outline]	Noise Important Area
[Red solid]	Order Limits 2km buffer	[Orange outline]	Historic Landfill Site
[Yellow dot]	Grade I Listed Building	[Brown outline]	Authorized Landfill Site
[Green dot]	Grade II* Listed Building	[Green outline]	Local Wildlife Site
[Green dot]	Grade II Listed Building	[Yellow outline]	Mineral Safeguarding Area- Alluvial Sand and Gravel
[Green area]	Ancient and semi-natural woodland	[Yellow outline]	Mineral Safeguarding Area- Clay
[Green area]	Ancient replanted woodland	[Purple dashed]	Public Right of Way - Byway open to all traffic
[Grey area]	Scheduled Monument	[Green dashed]	Public Right of Way - Bridleway
[Orange hatched]	Conservation Area	[Orange dashed]	Public Right of Way - Footpath
[Purple hatched]	Registered Park and Garden	[Purple dashed]	Public Right of Way - Restricted byway
[Light blue area]	Flood Zone 2		
[Lighter blue area]	Flood Zone 3		

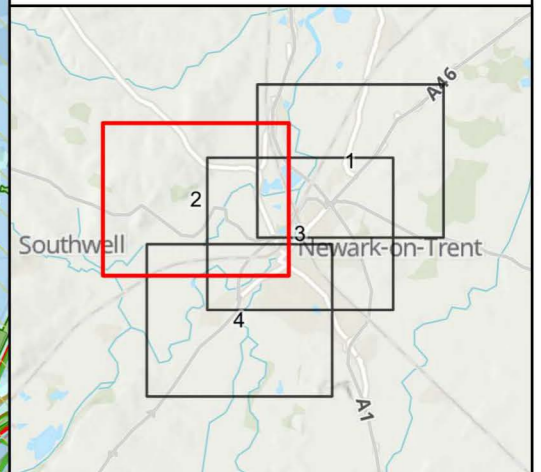

C01	08/12/2023	DCO APPLICATION	BH	SB	HF
REV.	DATE	AMENDMENT DETAILS	ORIG	CHK'D	APP'D

CLIENT
 national highways

PURPOSE OF ISSUE
 DCO APPLICATION

DEVELOPMENT CONSENT ORDER NUMBER
 TR010065


PROJECT TITLE
 A46 NEWARK BYPASS


DRAWING TITLE
 Figure 2.2
 Environmental Constraints Plan
 Sheet: 2 of 4

ORIGINAL SIZE A3 SCALE 1:20,000

DRAWING NUMBER HE551478	ORIGINATOR SKAG	VOLUME EGN	PROJECT REF NO. HE551478
LOCATION CONWI_CONW	TYPE DR	ROLE LE	REVISION C01
	NUMBER 00007		

© Skanska
 This document is issued for the party which commissioned it and for specific purposes connected with the captioned project only. It should not be relied upon by any other party or used for any other purpose.
 We accept no responsibility for the consequences of this document being relied upon by any other party, or being used for any other purpose, or containing any error or omission which is due to an error or omission in data supplied to us by other parties.

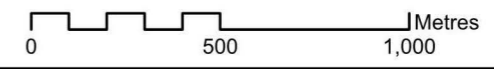


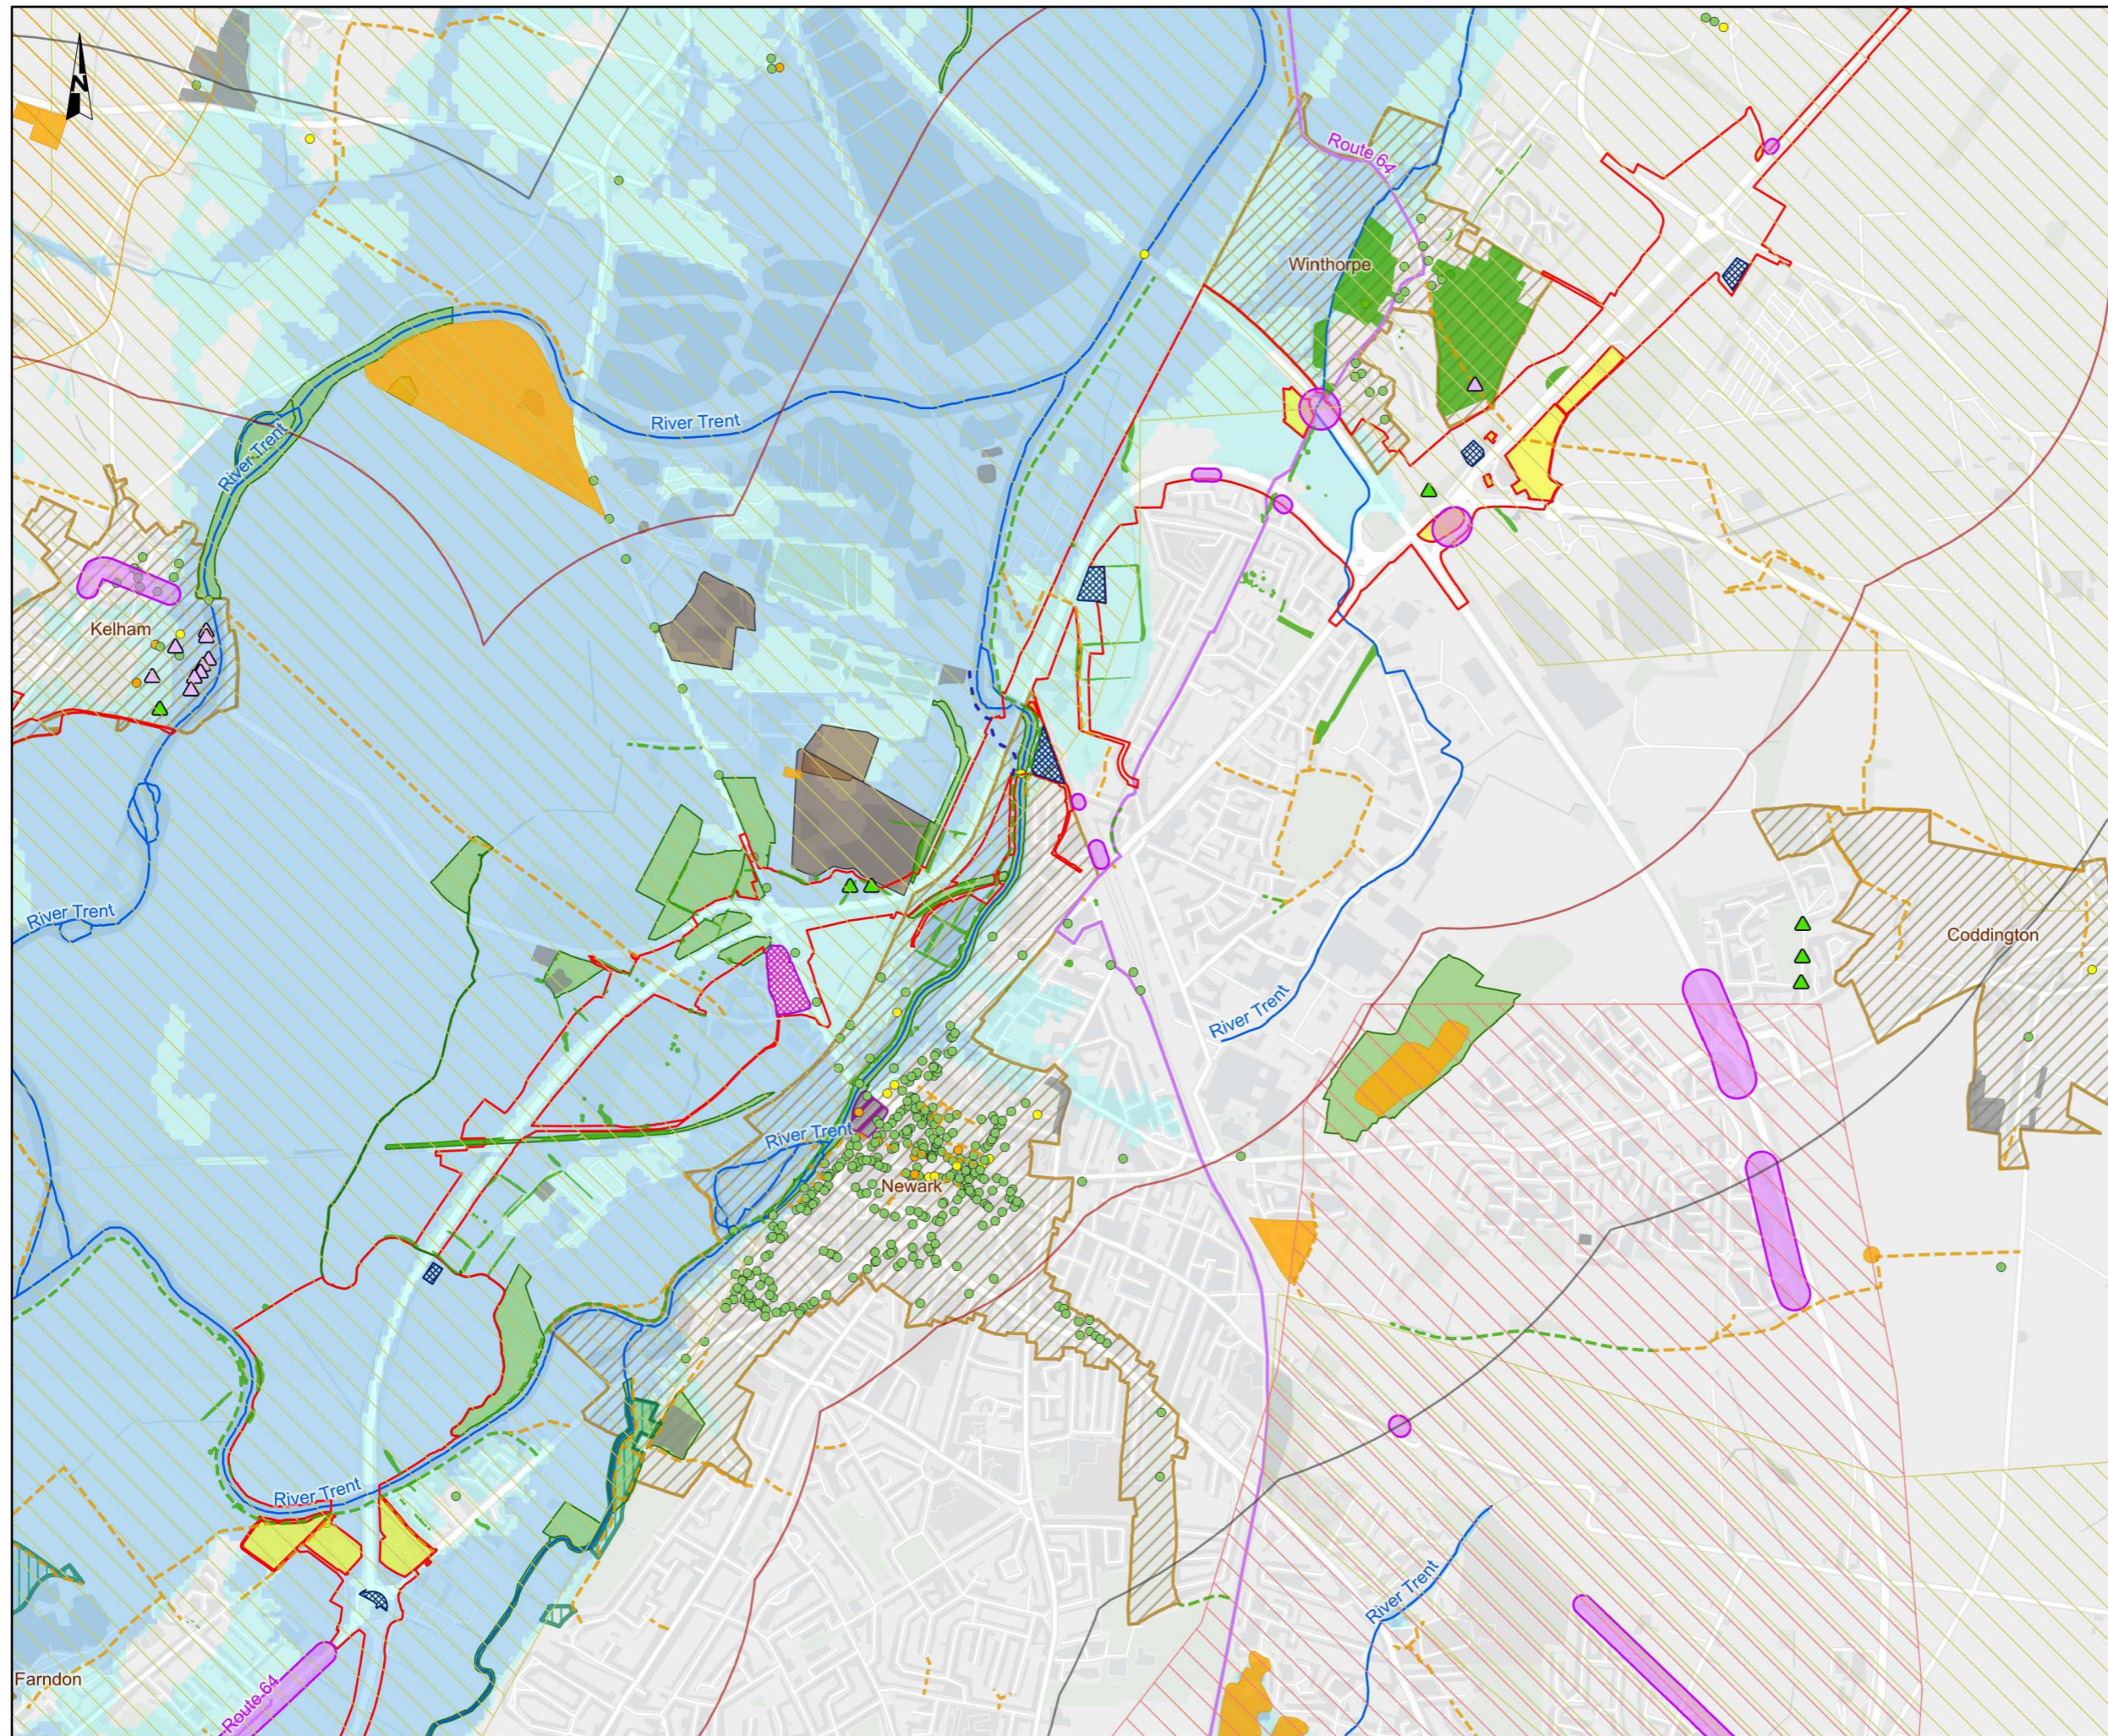

NOTES
 Source
 © Natural England copyright. Contains Ordnance Survey data. © Crown copyright and database right 2023. © Historic England copyright. Contains Ordnance Survey data. © Crown copyright and database right 2023. © Environment Agency copyright and/or database right. © Crown copyright and database rights 2023. © Nottinghamshire County Council. Construction data designed by Mott MacDonald, 2023.
 Service Layer Credits
 Contains OS data © Crown Copyright and database right 2023
 Contains data from OS Zoomstack

KEY TO SYMBOLS

[Red outline]	Order Limits	[Green triangle]	Veteran Tree
[Purple fill]	Main compound	[Purple triangle]	Notable Tree
[Blue fill]	Satellite Compound	[Pink fill]	Noise Important Area
[Yellow fill]	Land not included within the Order Limits	[Orange fill]	Historic Landfill Site
[Pink outline]	Order Limits 1km buffer	[Brown fill]	Authorized Landfill Site
[Grey outline]	Order Limits 2km buffer	[Green fill]	Local Wildlife Site
[Orange dot]	Grade I Listed Building	[Green hatched]	Local Nature Reserve
[Yellow dot]	Grade II* Listed Building	[Yellow hatched]	Mineral Safeguarding Area- Alluvial Sand and Gravel
[Green dot]	Grade II Listed Building	[Pink hatched]	Mineral Safeguarding Area- Gypsum
[Grey square]	Scheduled Monument	[Orange hatched]	Mineral Safeguarding Area- Clay
[Orange hatched]	Conservation Area	[Purple line]	National Cycle Network
[Purple hatched]	Registered Park and Garden	[Dashed blue line]	Permissive path
[Light blue fill]	Flood Zone 2	[Dashed green line]	Public Right of Way - Bridleway
[Lighter blue fill]	Flood Zone 3	[Dashed orange line]	Public Right of Way - Footpath
[Blue line]	Main River		
[Green fill]	Tree Preservation Order		

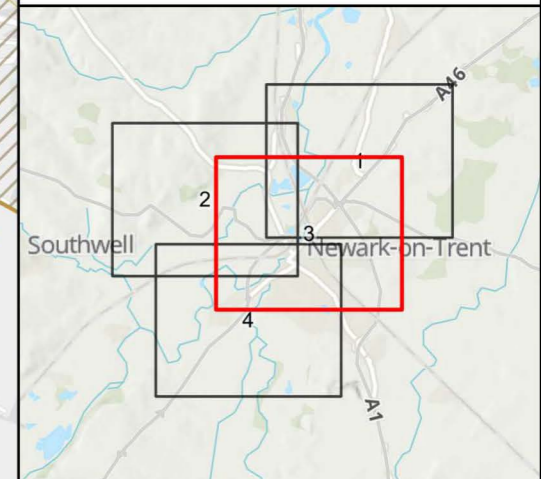

C01	08/12/2023	DCO APPLICATION	BH	SB	HF
REV.	DATE	AMENDMENT DETAILS	ORIG	CHK'D	APP'D

CLIENT

PURPOSE OF ISSUE
 DCO APPLICATION


DEVELOPMENT CONSENT ORDER NUMBER
 TR010065


PROJECT TITLE
 A46 NEWARK BYPASS

DRAWING TITLE
 Figure 2.2
 Environmental Constraints Plan
 Sheet: 3 of 4

ORIGINAL SIZE	A3	SCALE	1:20,000	PROJECT REF NO.	HE551478
DRAWING NUMBER	HE551478	ORIGINATOR	SKAG	VOLUME	EGN
LOCATION	CONWI_CONW	DR	LE	00008	REVISION
		TYPE	ROLE	NUMBER	C01

© Skanska
 This document is issued for the party which commissioned it and for specific purposes connected with the captioned project only. It should not be relied upon by any other party or used for any other purpose.
 We accept no responsibility for the consequences of this document being relied upon by any other party, or being used for any other purpose, or containing any error or omission which is due to an error or omission in data supplied to us by other parties.

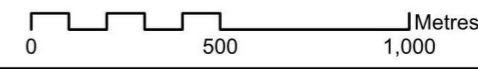


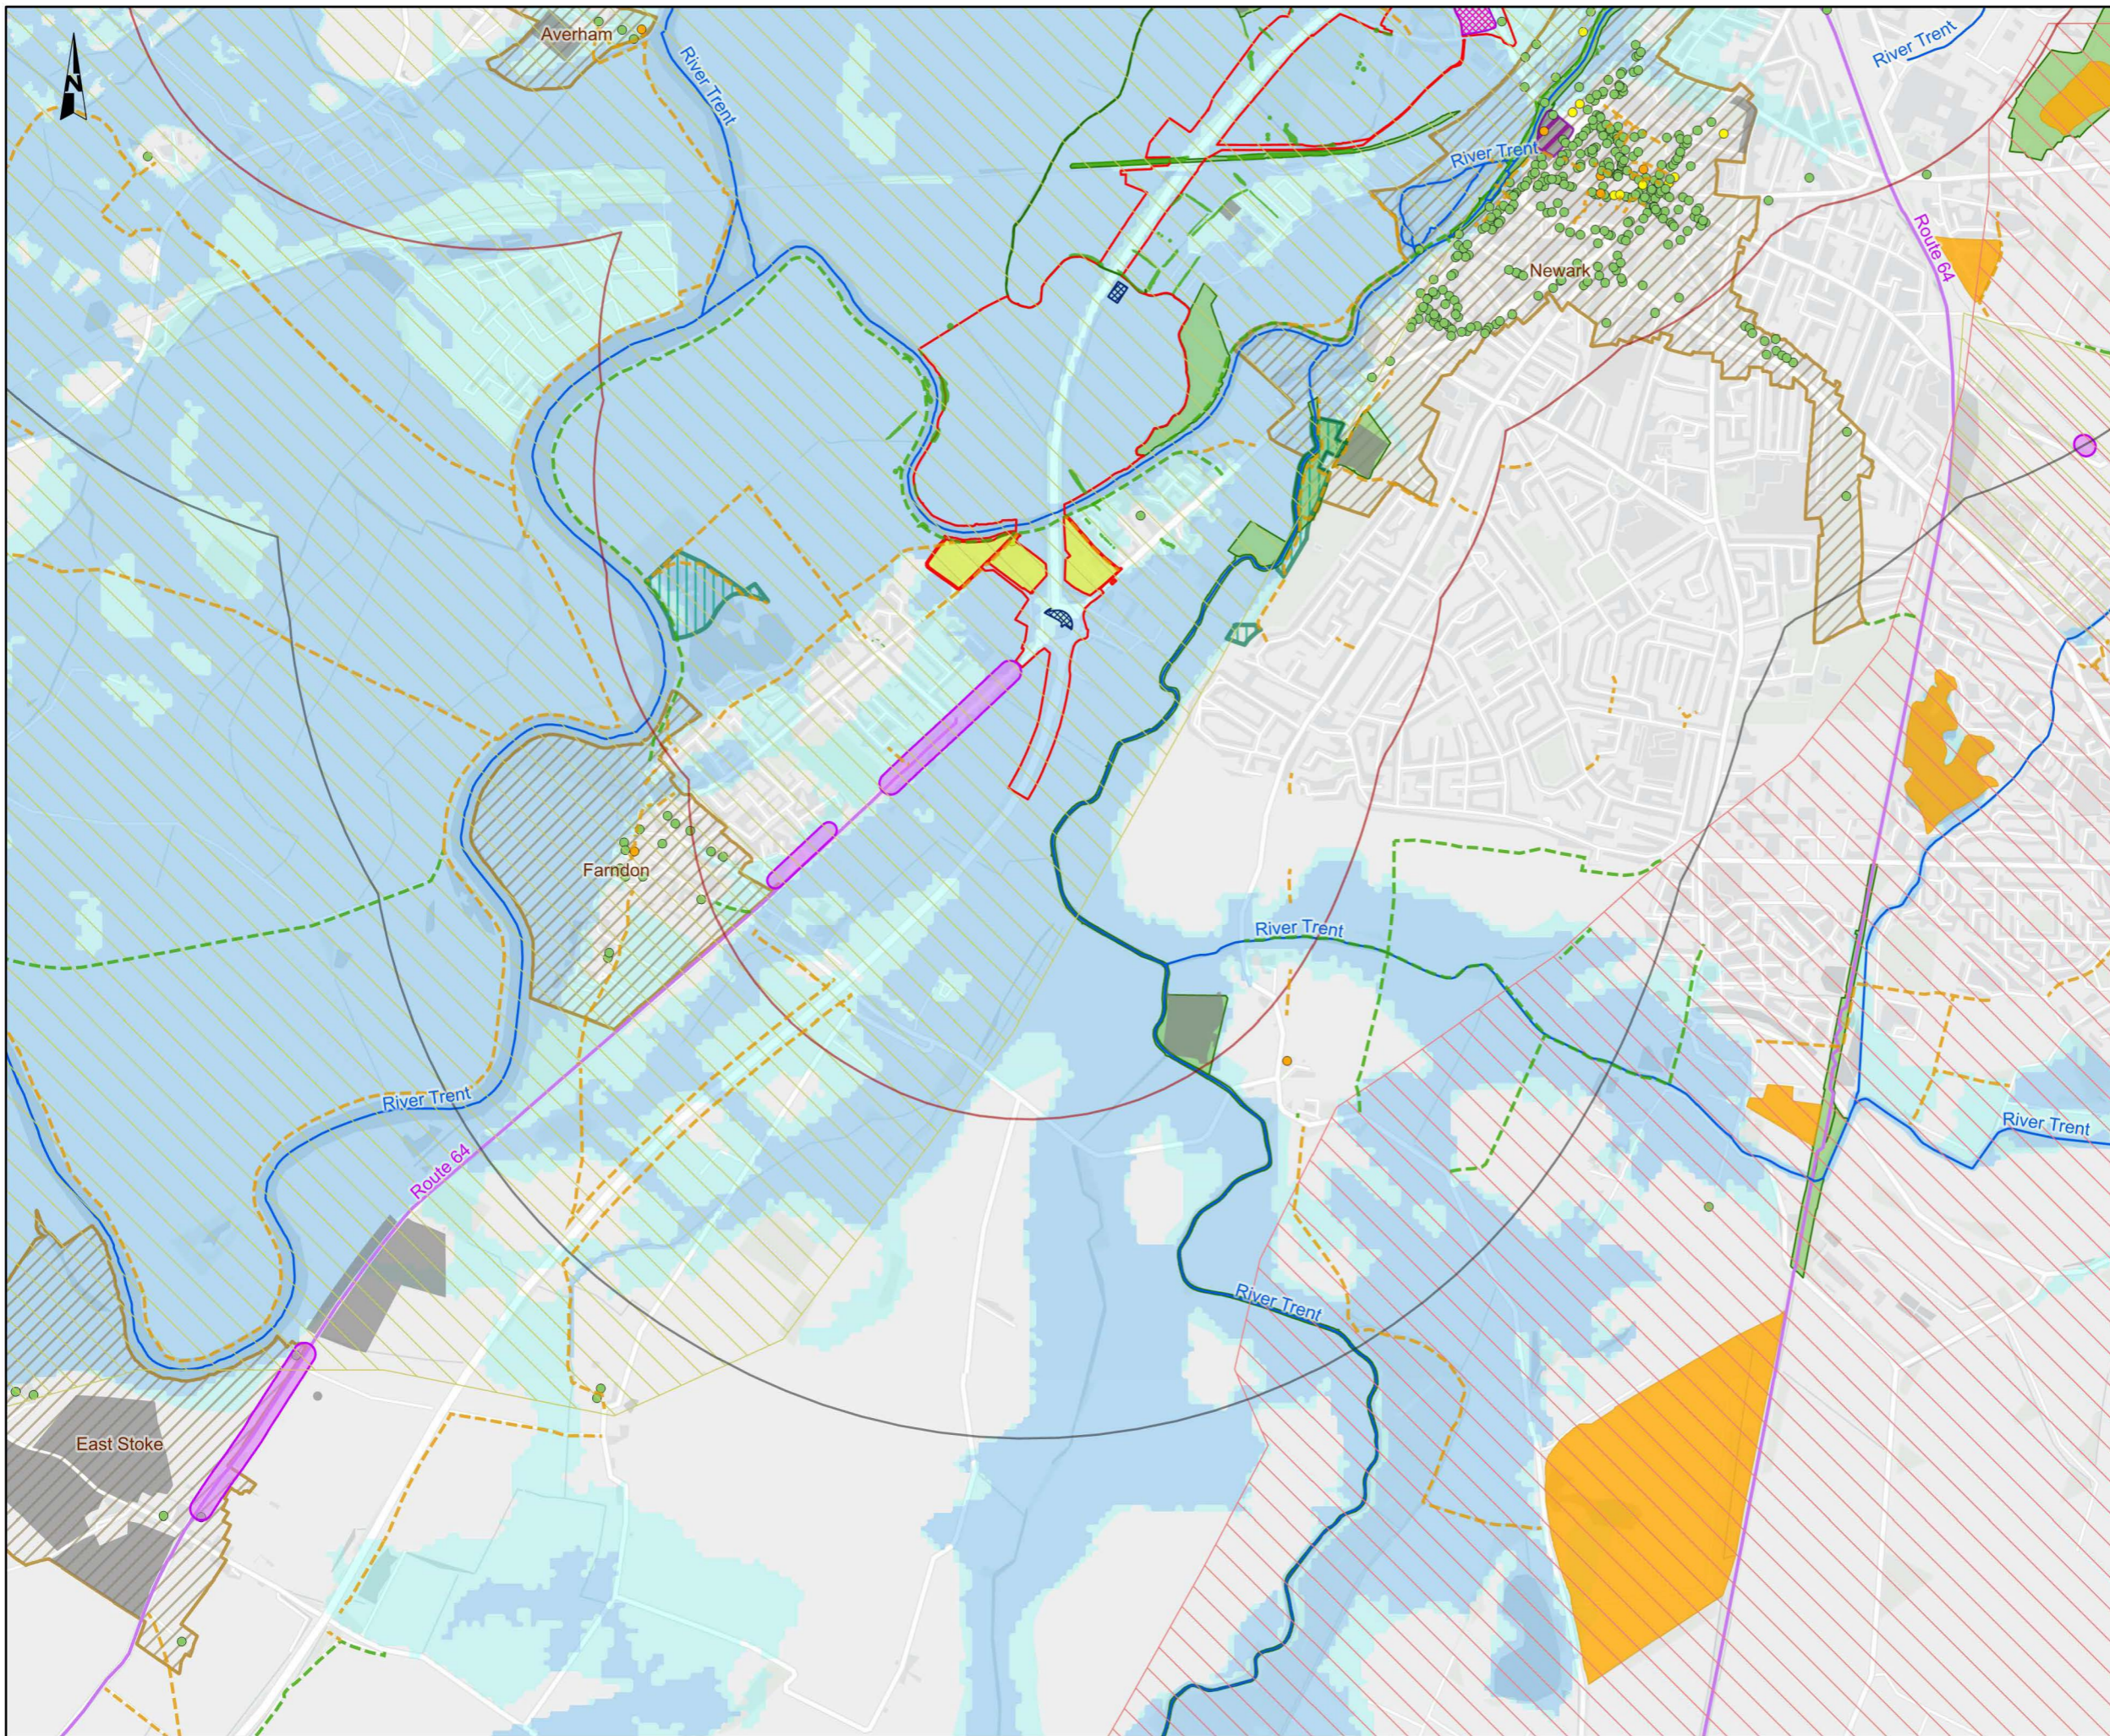

NOTES
Source
 © Natural England copyright. Contains Ordnance Survey data. © Crown copyright and database right 2023. © Historic England 2023. Contains Ordnance Survey data. © Crown copyright and database right 2023. © Environment Agency copyright and/or database right. © Crown copyright and database rights 2023. © Nottinghamshire County Council. Construction data designed by Mott MacDonald, 2023.
Service Layer Credits
 Contains OS data © Crown Copyright and database right 2023. Contains data from OS Zoomstack.

KEY TO SYMBOLS

	Order Limits		Flood Zone 3
	Main compound		Main River
	Satellite Compound		Tree Preservation Order
	Land not included within the Order Limits		Noise Important Area
	Order Limits 1km buffer		Historic Landfill Site
	Order Limits 2km buffer		Local Wildlife Site
	Grade I Listed Building		Local Nature Reserve
	Grade II* Listed Building		Mineral Safeguarding Area- Alluvial Sand and Gravel
	Grade II Listed Building		Mineral Safeguarding Area- Gypsum
	Scheduled Monument		National Cycle Network
	Conservation Area		Public Right of Way - Bridleway
	Registered Park and Garden		Public Right of Way - Footpath
	Flood Zone 2		

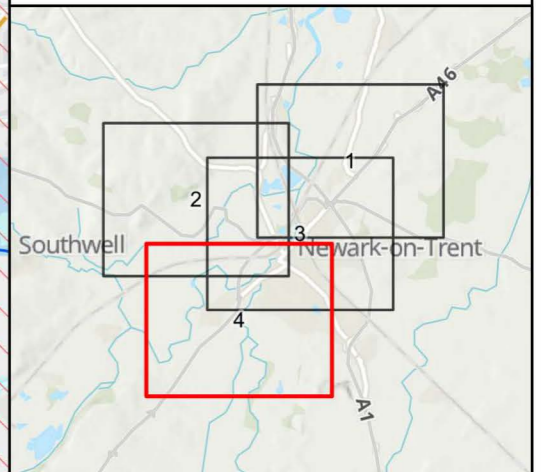

C01	08/12/2023	DCO APPLICATION	BH	SB	HF
REV.	DATE	AMENDMENT DETAILS	ORIG	CHK'D	APP'D
CLIENT					
PURPOSE OF ISSUE					
DCO APPLICATION					
DEVELOPMENT CONSENT ORDER NUMBER					
TR010065					
PROJECT TITLE					
A46 NEWARK BYPASS					
DRAWING TITLE					
Figure 2.2 Environmental Constraints Plan Sheet: 4 of 4					
ORIGINAL SIZE		SCALE			
A3		1:20,000			
DRAWING NUMBER		ORIGINATOR		PROJECT REF NO.	
HE551478		SKAG		HE551478	
CONWI_CONW		DR LE		REVISION	
LOCATION		[TYPE ROLE NUMBER]		C01	

© Skanska
 This document is issued for the party which commissioned it and for specific purposes connected with the captioned project only. It should not be relied upon by any other party or used for any other purpose.
 We accept no responsibility for the consequences of this document being relied upon by any other party, or being used for any other purpose, or containing any error or omission which is due to an error or omission in data supplied to us by other parties.

