


NOTES
 Source
 Traffic data created by Mott MacDonald 2023.
 Service Layer Credits
 Contains OS data © Crown Copyright and database right 2023
 Contains data from OS Zoomstack

KEY TO SYMBOLS
 Do-minimum and do-something link which meet affected network criteria
 Traffic reliability area

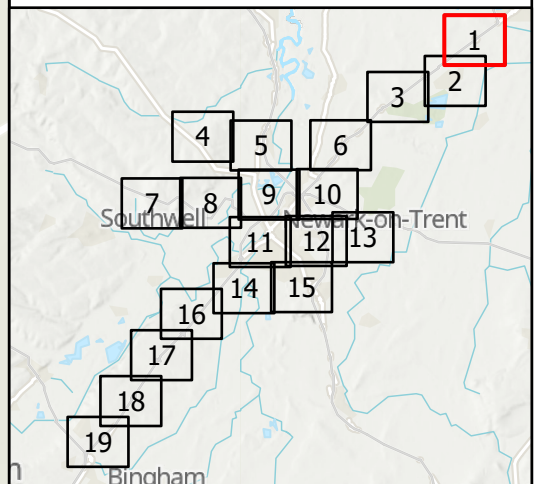

CO1	08/12/23	DCO APPLICATION	BH	CM	HF
REV.	DATE	AMENDMENT DETAILS	ORIG	CHK'D	APP'D

CLIENT

PURPOSE OF ISSUE
 DCO APPLICATION

DEVELOPMENT CONSENT ORDER NUMBER
 TR010065


PROJECT TITLE
 A46 NEWARK BYPASS


DRAWING TITLE
 Figure 5.5
 Air Quality Summary of Traffic Data
 Sheet: 1 of 19

ORIGINAL SIZE A3 SCALE 1:10,000

DRAWING NUMBER HE551478	ORIGINATOR SKAG	VOLUME EAQ	PROJECT REF NO. HE551478
LOCATION CONWI_CONW	TYPE DR	ROLE LA	REVISION C01
	NUMBER 00009		


© Skanska
 This document is issued for the party which commissioned it and for specific purposes connected with the captioned project only. It should not be relied upon by any other party or used for any other purpose.
 We accept no responsibility for the consequences of this document being relied upon by any other party, or being used for any other purpose, or containing any error or omission which is due to an error or omission in data supplied to us by other parties.

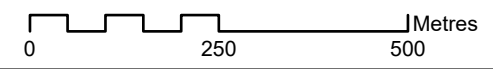

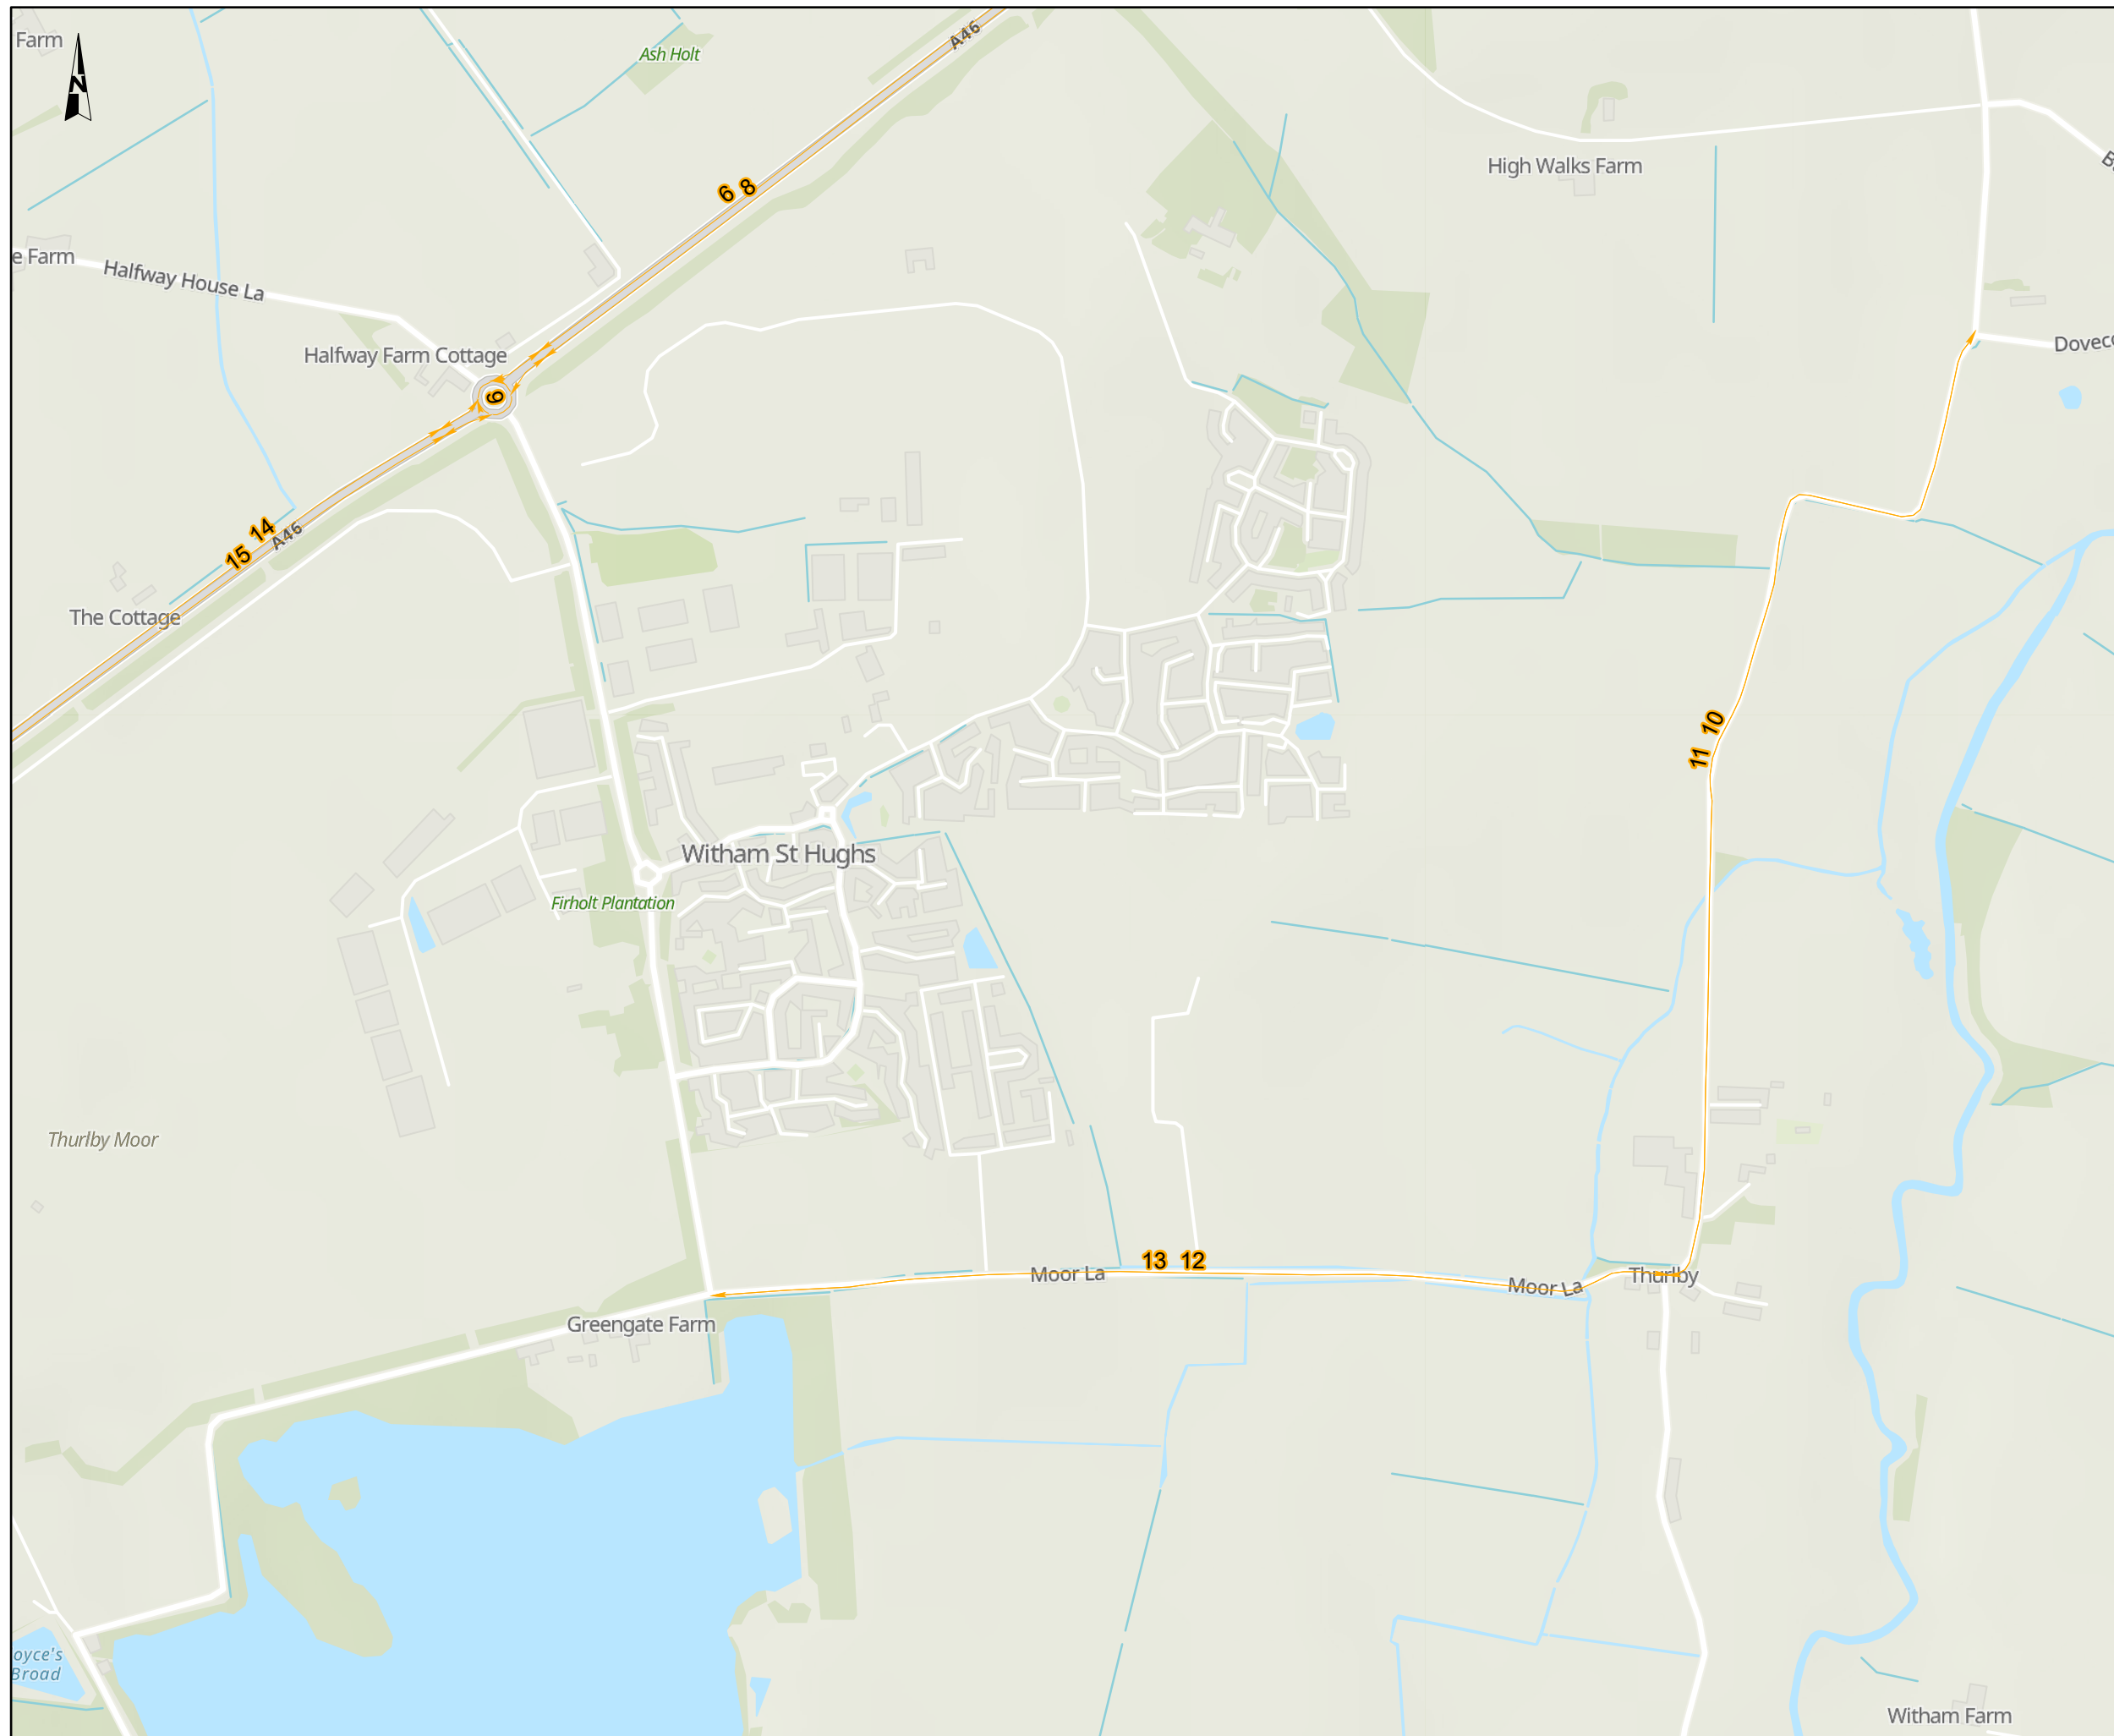

NOTES
 Source
 Traffic data created by Mott MacDonald 2023.
 Service Layer Credits
 Contains OS data © Crown Copyright and database right 2023
 Contains data from OS Zoomstack

KEY TO SYMBOLS
 Do-minimum and do-something link which meet affected network criteria

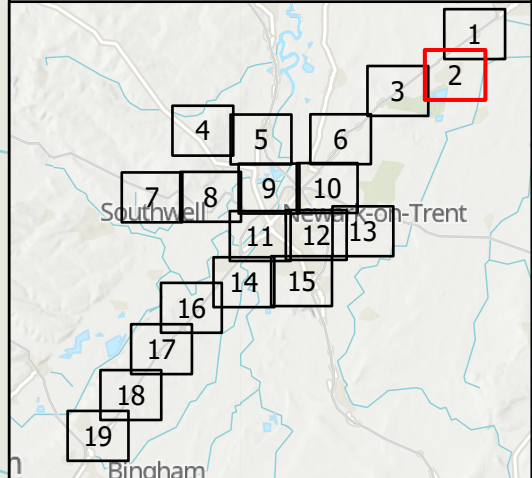

CO1	08/12/23	DCO APPLICATION	BH	CM	HF
REV.	DATE	AMENDMENT DETAILS	ORIG	CHK'D	APP'D

CLIENT

PURPOSE OF ISSUE
 DCO APPLICATION

DEVELOPMENT CONSENT ORDER NUMBER
 TR010065


PROJECT TITLE
 A46 NEWARK BYPASS


DRAWING TITLE
 Figure 5.5
 Air Quality Summary of Traffic Data
 Sheet: 2 of 19

ORIGINAL SIZE A3 SCALE 1:10,000 PROJECT REF NO. HE551478

DRAWING NUMBER HE551478	ORIGINATOR SKAG	VOLUME EAQ	PROJECT REF NO. HE551478
CONWI_CONW	DR LA	00035	REVISION C01
LOCATION	TYPE	ROLE	NUMBER


© Skanska
 This document is issued for the party which commissioned it and for specific purposes connected with the captioned project only. It should not be relied upon by any other party or used for any other purpose.
 We accept no responsibility for the consequences of this document being relied upon by any other party, or being used for any other purpose, or containing any error or omission which is due to an error or omission in data supplied to us by other parties.

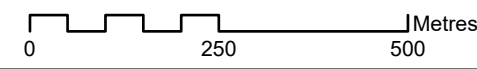

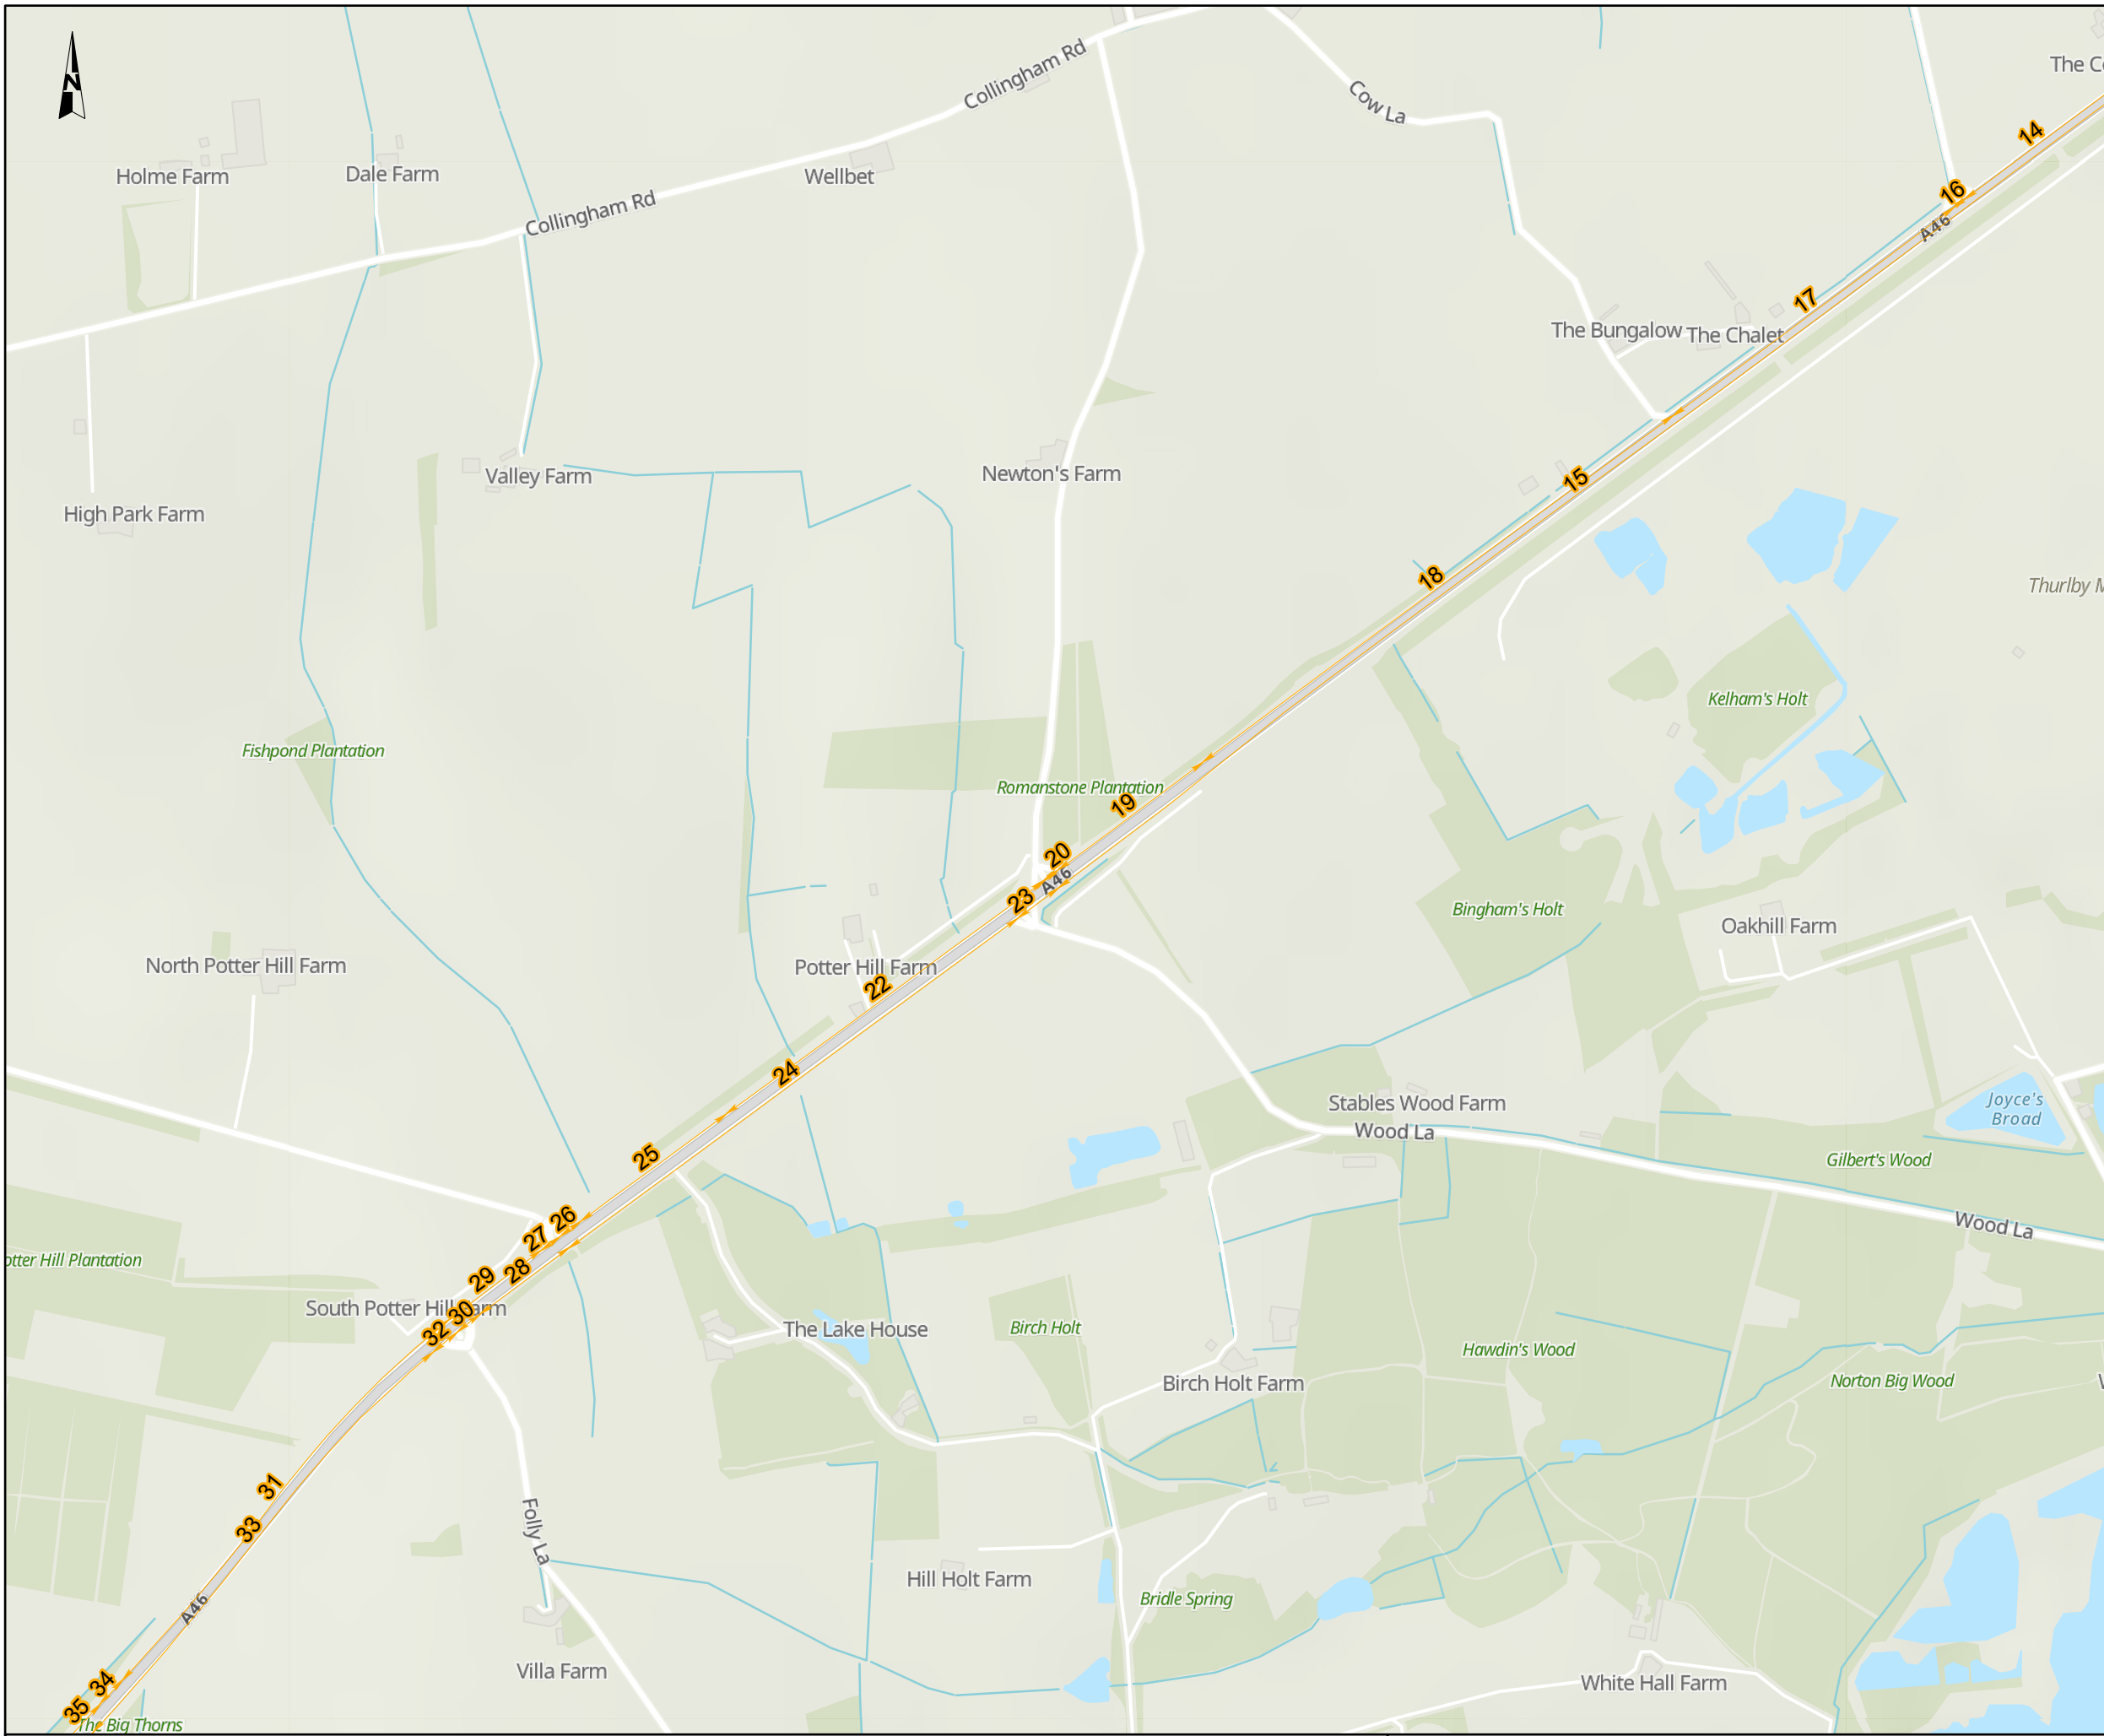

NOTES
 Source
 Traffic data created by Mott MacDonald 2023.
 Service Layer Credits
 Contains OS data © Crown Copyright and database right 2023
 Contains data from OS Zoomstack

KEY TO SYMBOLS
 Do-minimum and do-something link which meet affected network criteria

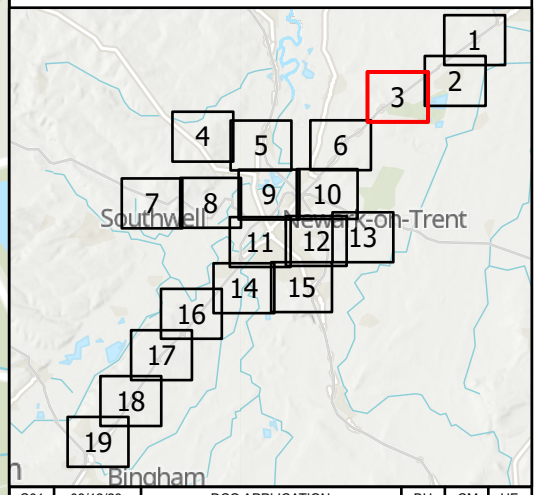

CO1	08/12/23	DCO APPLICATION	BH	CM	HF
REV.	DATE	AMENDMENT DETAILS	ORIG	CHK'D	APP'D

CLIENT
 national highways

PURPOSE OF ISSUE
 DCO APPLICATION

DEVELOPMENT CONSENT ORDER NUMBER
 TR010065


PROJECT TITLE
 A46 NEWARK BYPASS


DRAWING TITLE
 Figure 5.5
 Air Quality Summary of Traffic Data
 Sheet: 3 of 19

ORIGINAL SIZE A3 SCALE 1:10,000

DRAWING NUMBER HE551478	ORIGINATOR SKAG	VOLUME EAQ	PROJECT REF NO. HE551478
LOCATION CONWI_CONW	TYPE DR	ROLE LA	REVISION C01
	NUMBER 00036		


© Skanska
 This document is issued for the party which commissioned it and for specific purposes connected with the captioned project only. It should not be relied upon by any other party or used for any other purpose.
 We accept no responsibility for the consequences of this document being relied upon by any other party, or being used for any other purpose, or containing any error or omission which is due to an error or omission in data supplied to us by other parties.

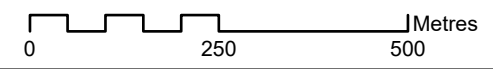

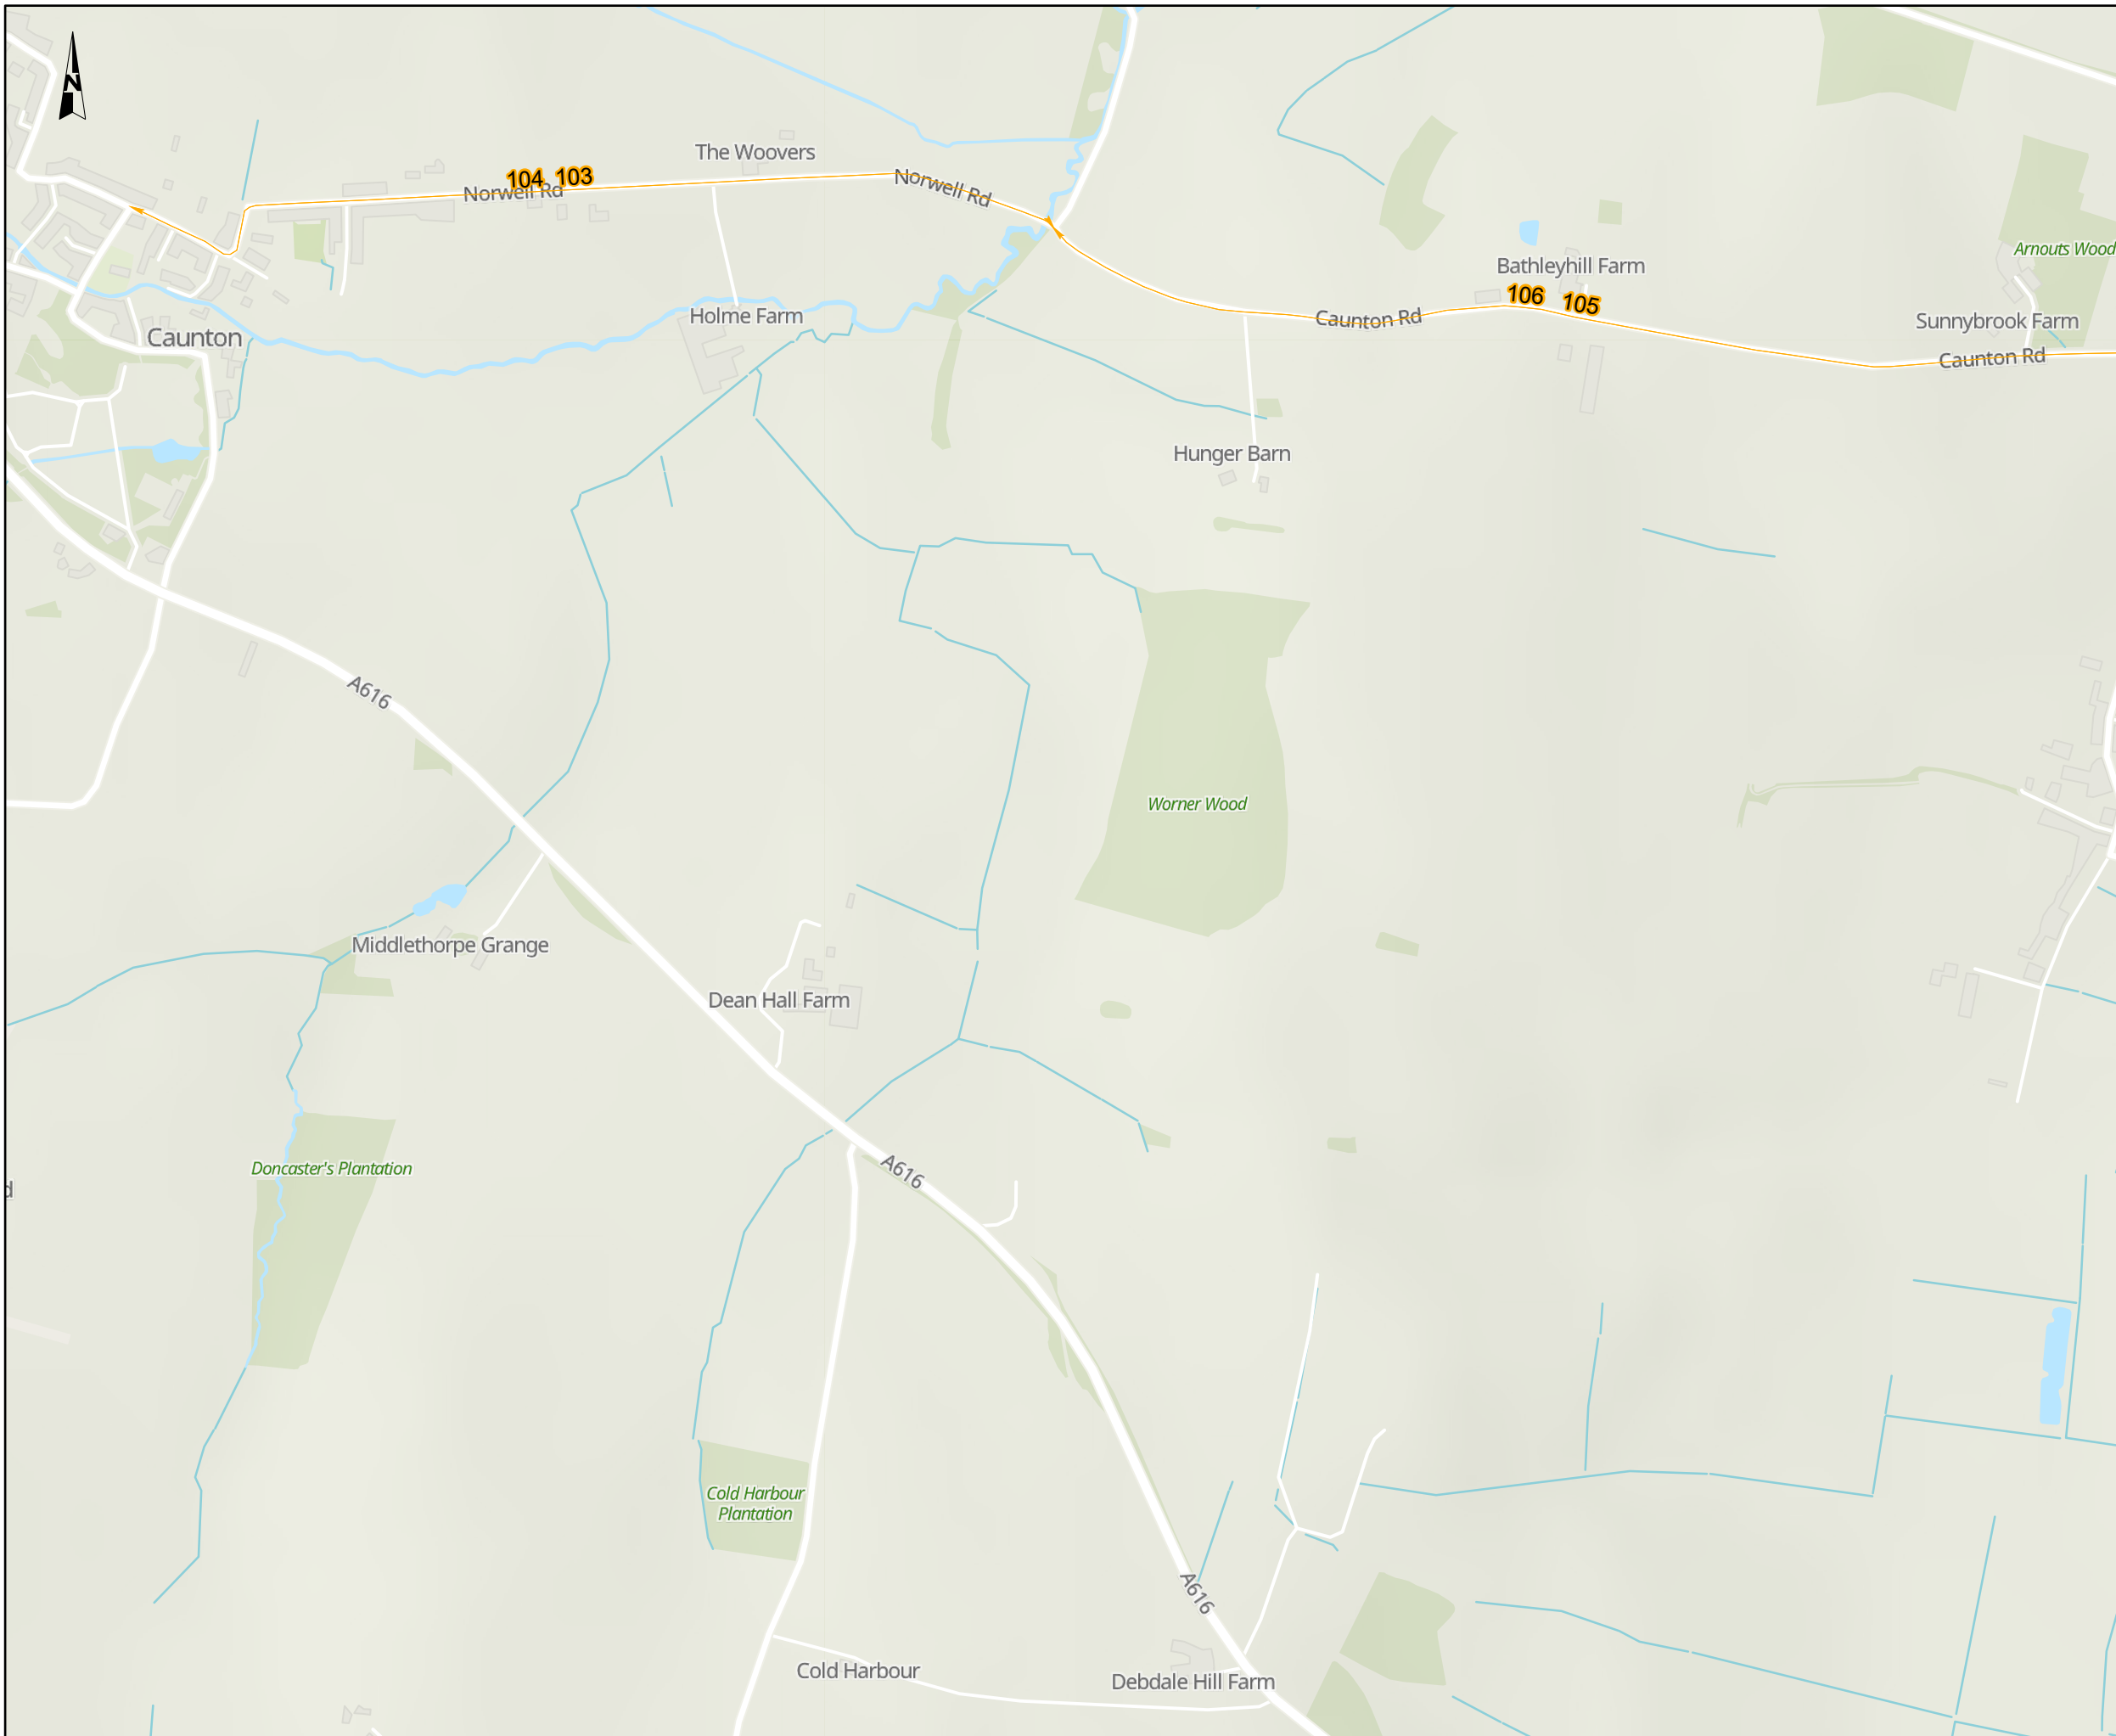

NOTES
Source
 Traffic data created by Mott MacDonald 2023.
Service Layer Credits
 Contains OS data © Crown Copyright and database right 2023
 Contains data from OS Zoomstack

KEY TO SYMBOLS
 Do-minimum and do-something link which meet affected network criteria

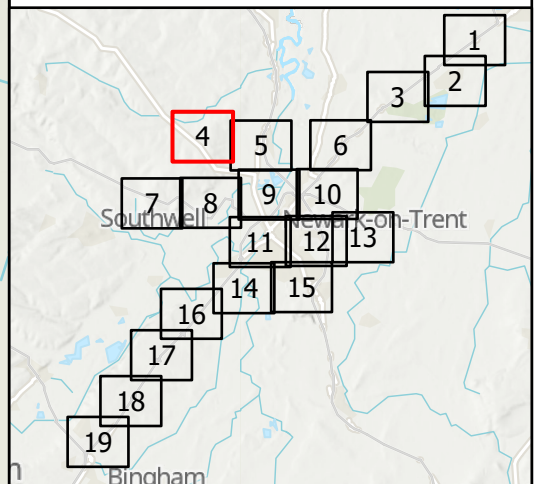

C01	08/12/23	DCO APPLICATION	BH	CM	HF
REV.	DATE	AMENDMENT DETAILS	ORIG	CHK'D	APP'D

CLIENT

PURPOSE OF ISSUE
 DCO APPLICATION

DEVELOPMENT CONSENT ORDER NUMBER
 TR010065


PROJECT TITLE
 A46 NEWARK BYPASS

DRAWING TITLE
 Figure 5.5
 Air Quality Summary of Traffic Data
 Sheet: 4 of 19

ORIGINAL SIZE A3 SCALE 1:10,000

DRAWING NUMBER HE551478	ORIGINATOR SKAG	VOLUME EAQ	PROJECT REF NO. HE551478
LOCATION CONWI_CONW	TYPE DR	ROLE LA	REVISION C01
	NUMBER 00037		


© Skanska
 This document is issued for the party which commissioned it and for specific purposes connected with the captioned project only. It should not be relied upon by any other party or used for any other purpose.
 We accept no responsibility for the consequences of this document being relied upon by any other party, or being used for any other purpose, or containing any error or omission which is due to an error or omission in data supplied to us by other parties.

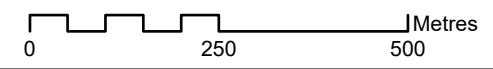



NOTES
 Source
 Traffic data created by Mott MacDonald 2023.
 Service Layer Credits
 Contains OS data © Crown Copyright and database right 2023
 Contains data from OS Zoomstack

KEY TO SYMBOLS
 Do-minimum and do-something link which meet affected network criteria

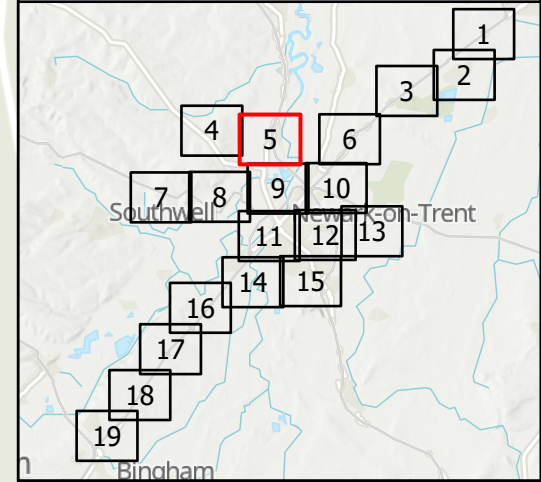

CO1	08/12/23	DCO APPLICATION	BH	CM	HF
REV.	DATE	AMENDMENT DETAILS	ORIG	CHK'D	APP'D

CLIENT

PURPOSE OF ISSUE
 DCO APPLICATION

DEVELOPMENT CONSENT ORDER NUMBER
 TR010065


PROJECT TITLE
 A46 NEWARK BYPASS


DRAWING TITLE
 Figure 5.5
 Air Quality Summary of Traffic Data
 Sheet: 5 of 19

ORIGINAL SIZE A3 SCALE 1:10,000

DRAWING NUMBER HE551478	ORIGINATOR SKAG	VOLUME EAQ	PROJECT REF NO. HE551478
LOCATION CONWI_CONW	TYPE DR	ROLE LA	REVISION C01
	NUMBER 00038		


© Skanska
 This document is issued for the party which commissioned it and for specific purposes connected with the captioned project only. It should not be relied upon by any other party or used for any other purpose.
 We accept no responsibility for the consequences of this document being relied upon by any other party, or being used for any other purpose, or containing any error or omission which is due to an error or omission in data supplied to us by other parties.

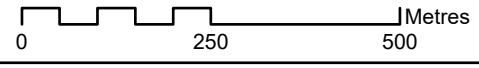

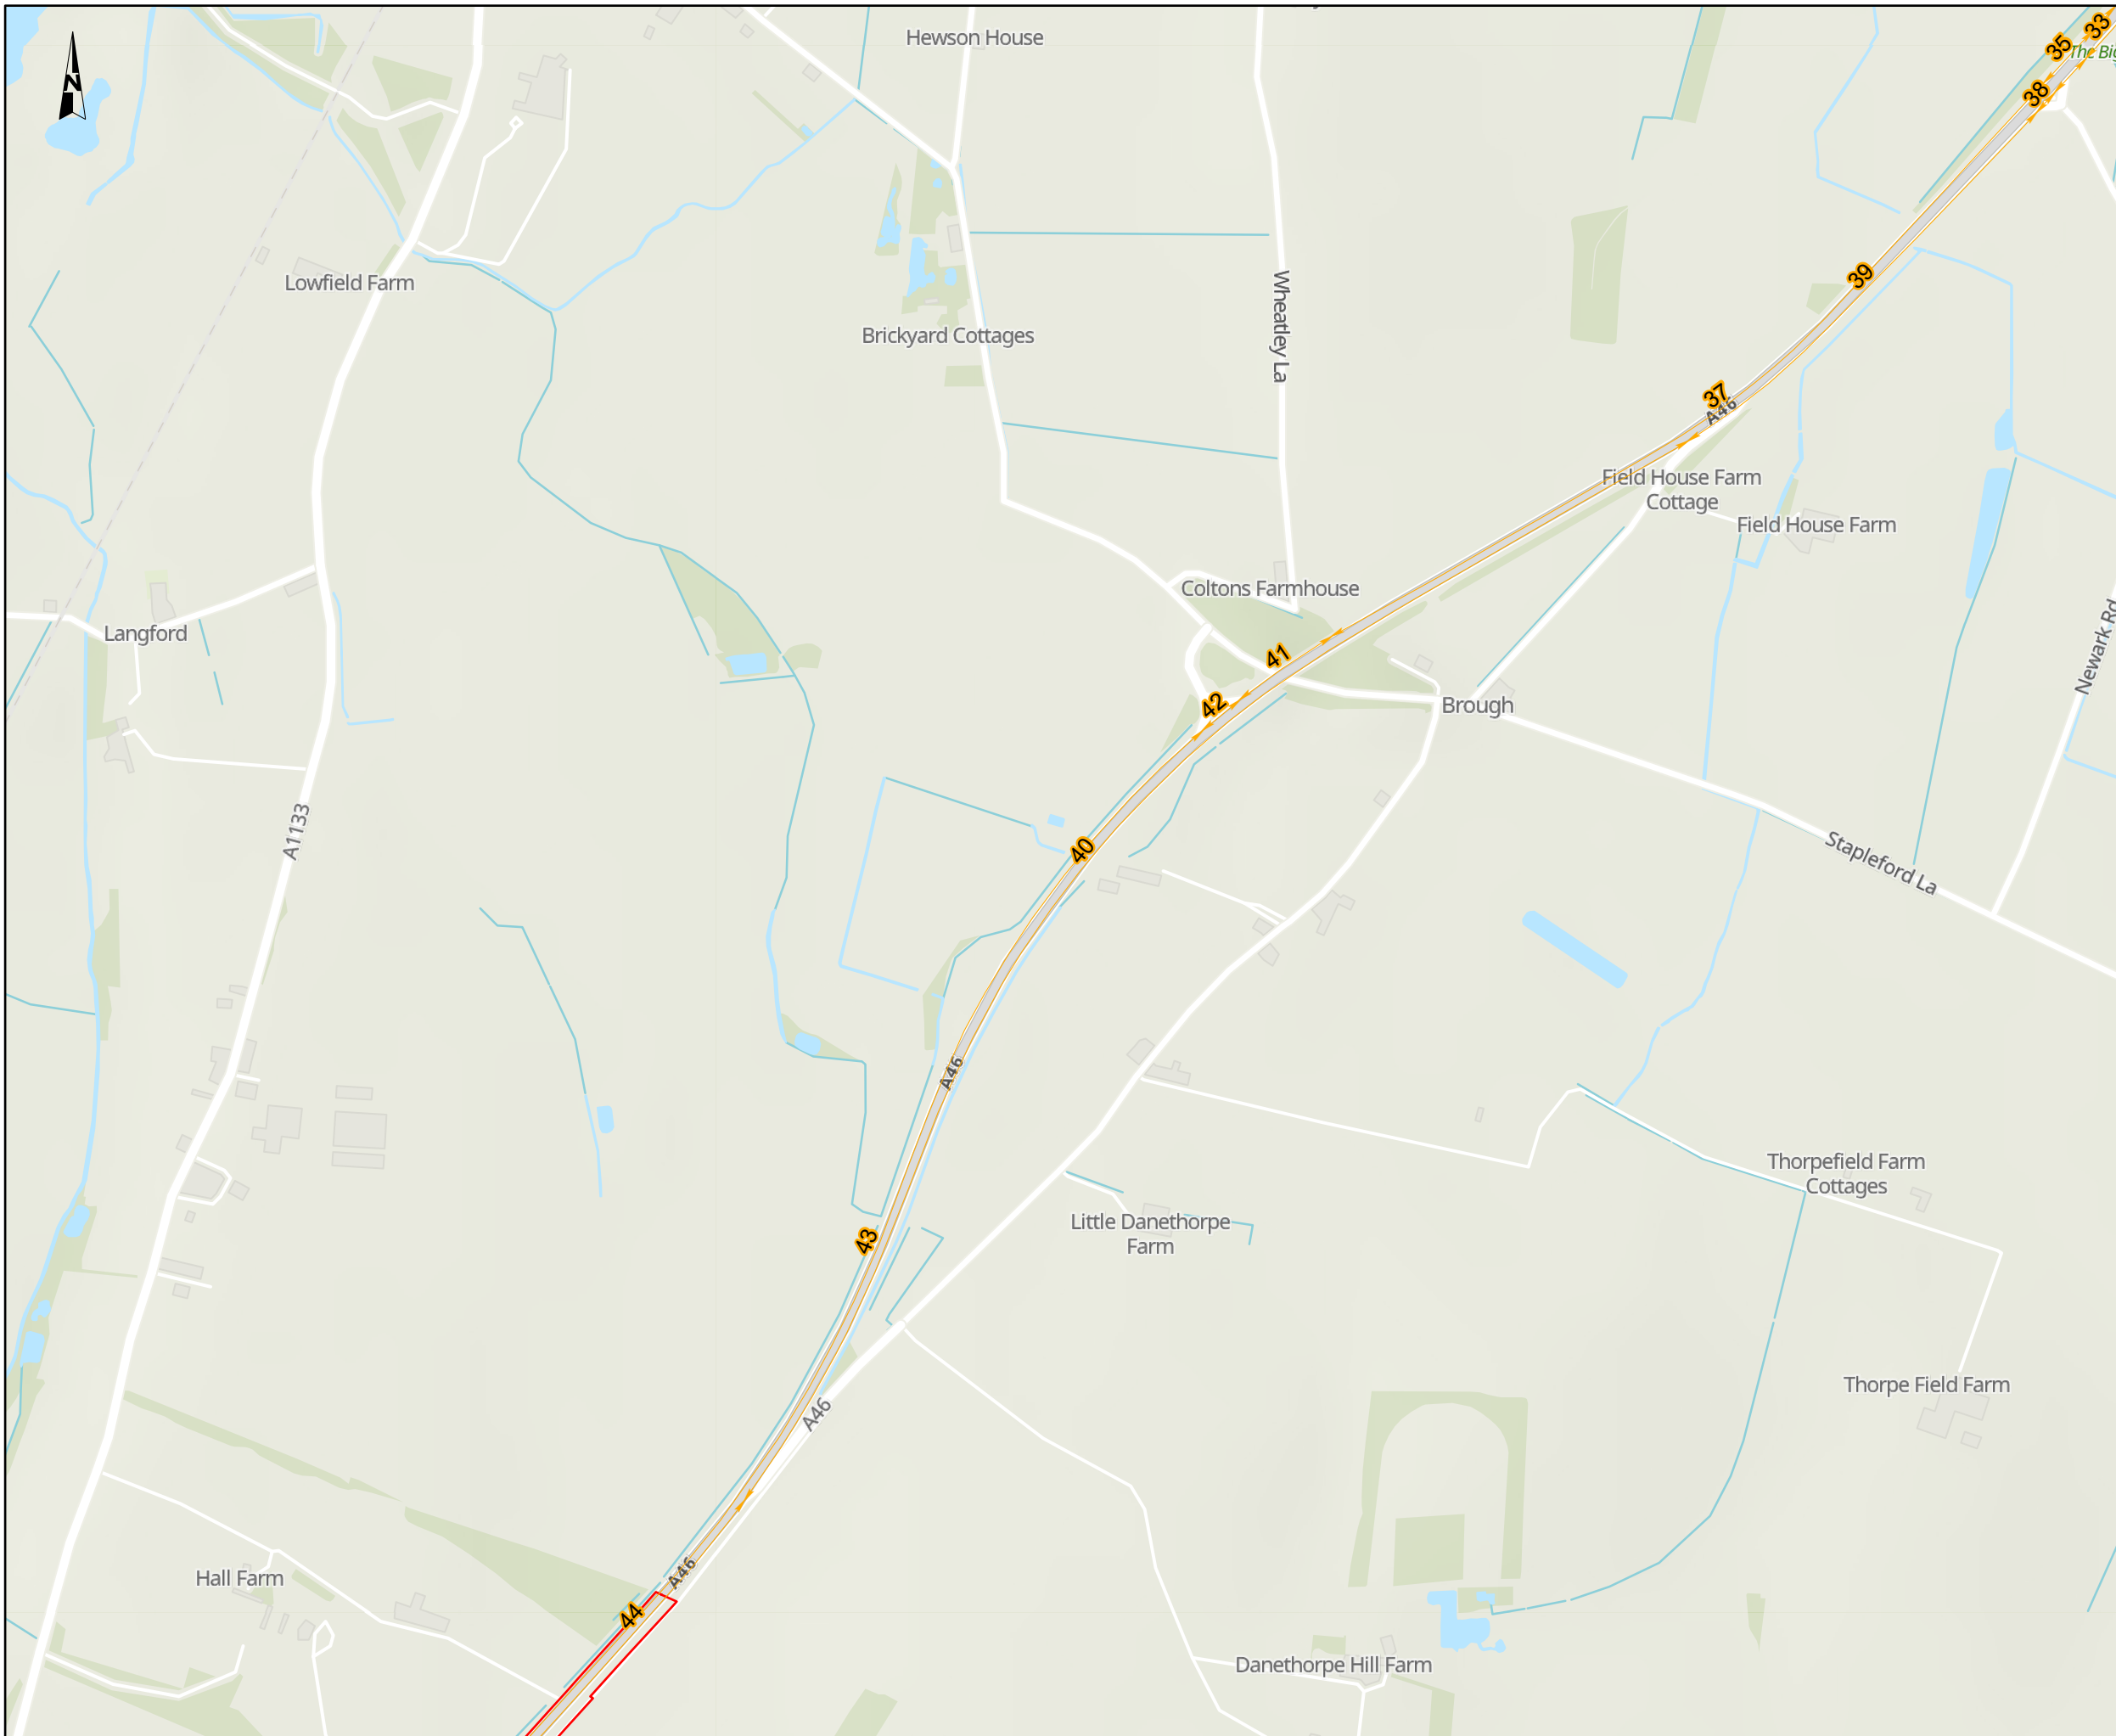

NOTES
 Source
 Traffic data created by Mott MacDonald 2023.
 Service Layer Credits
 Contains OS data © Crown Copyright and database right 2023
 Contains data from OS Zoomstack

KEY TO SYMBOLS
 Order Limits
→ Do-minimum and do-something link which meet affected network criteria

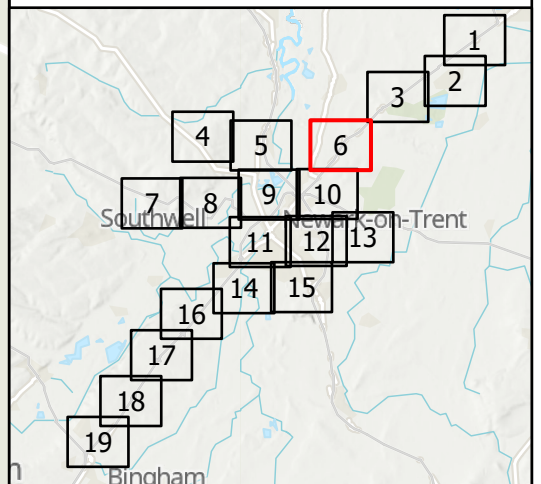

C01	08/12/23	DCO APPLICATION	BH	CM	HF
REV.	DATE	AMENDMENT DETAILS	ORIG	CHK'D	APP'D

CLIENT

PURPOSE OF ISSUE
 DCO APPLICATION

DEVELOPMENT CONSENT ORDER NUMBER
 TR010065


PROJECT TITLE
 A46 NEWARK BYPASS


DRAWING TITLE
 Figure 5.5
 Air Quality Summary of Traffic Data
 Sheet: 6 of 19

ORIGINAL SIZE A3 SCALE 1:10,000

DRAWING NUMBER HE551478	ORIGINATOR SKAG	VOLUME EAQ	PROJECT REF NO. HE551478
LOCATION CONWI_CONW	TYPE DR	ROLE LA	REVISION C01
	NUMBER 00039		


© Skanska
 This document is issued for the party which commissioned it and for specific purposes connected with the captioned project only. It should not be relied upon by any other party or used for any other purpose.
 We accept no responsibility for the consequences of this document being relied upon by any other party, or being used for any other purpose, or containing any error or omission which is due to an error or omission in data supplied to us by other parties.

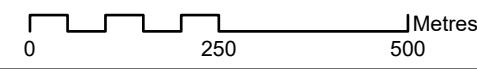

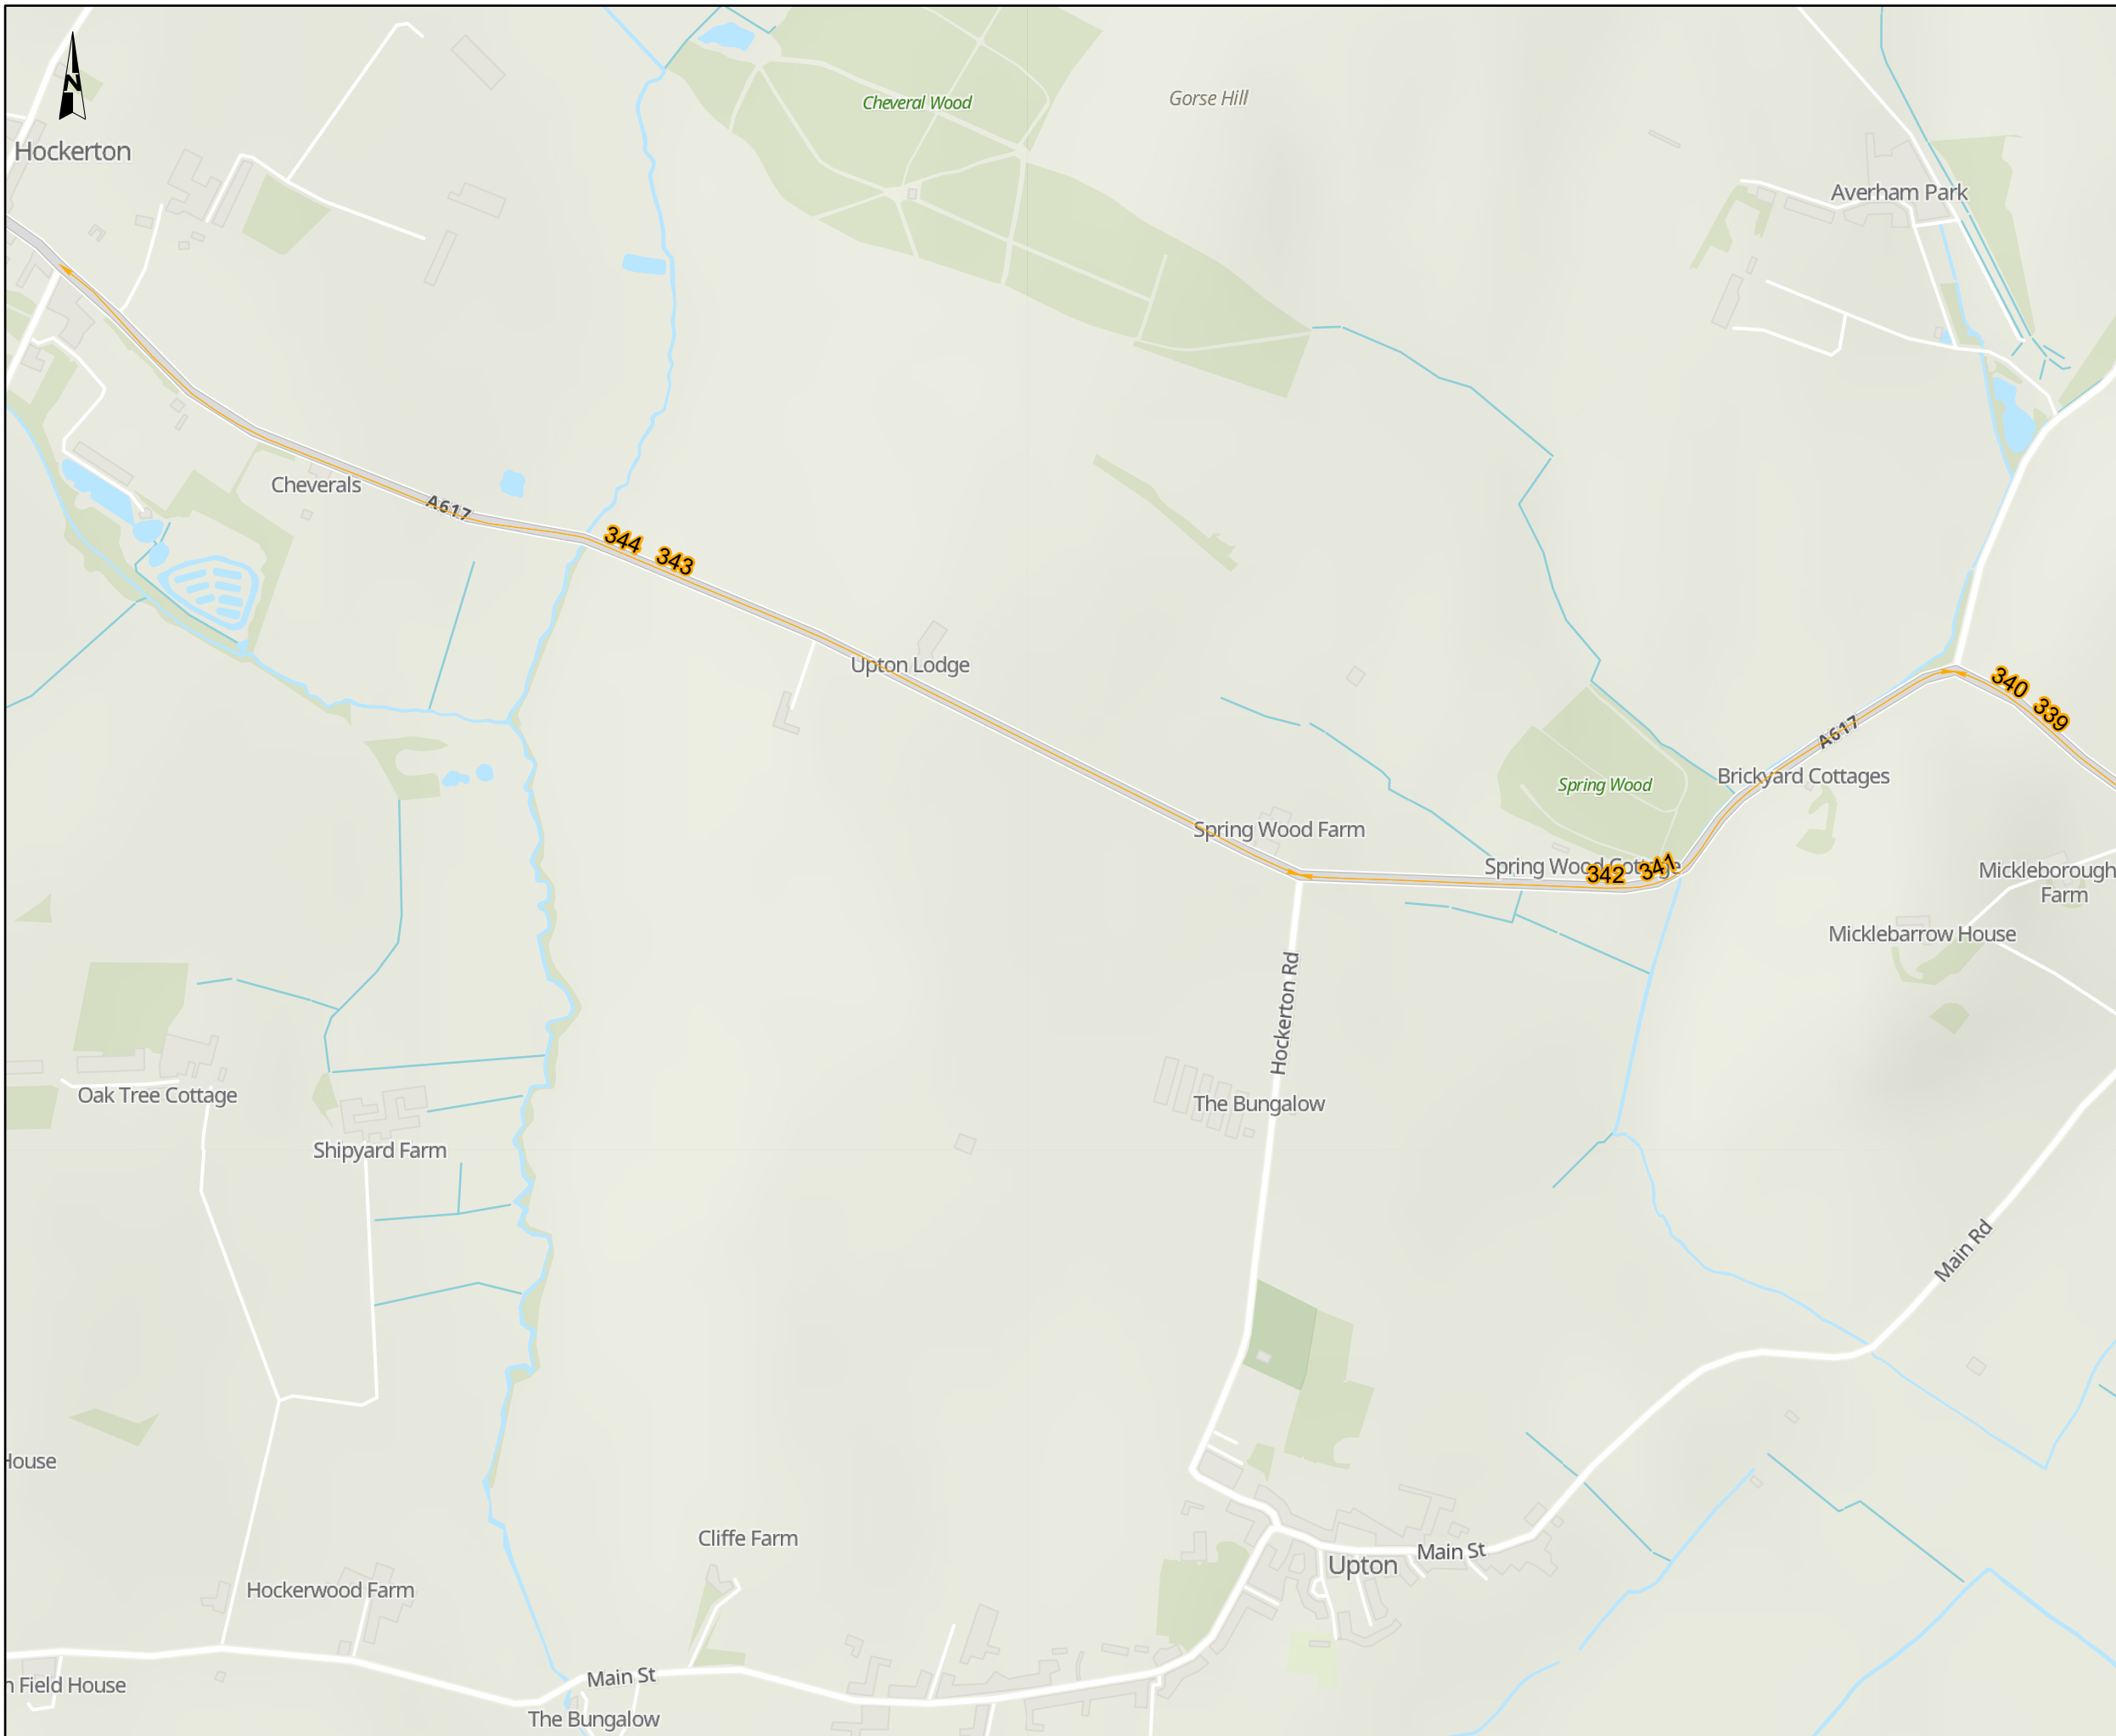

NOTES
Source
 Traffic data created by Mott MacDonald 2023.
Service Layer Credits
 Contains OS data © Crown Copyright and database right 2023
 Contains data from OS Zoomstack

KEY TO SYMBOLS
 Do-minimum and do-something link which meet affected network criteria

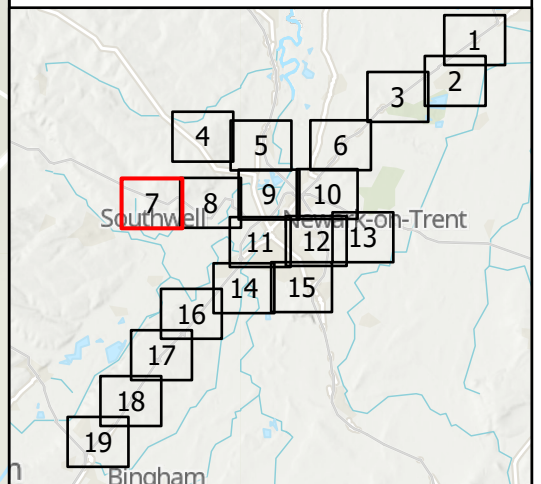

CO1	08/12/23	DCO APPLICATION	BH	CM	HF
REV.	DATE	AMENDMENT DETAILS	ORIG	CHK'D	APP'D

CLIENT

PURPOSE OF ISSUE
 DCO APPLICATION

DEVELOPMENT CONSENT ORDER NUMBER
 TR010065


PROJECT TITLE
 A46 NEWARK BYPASS


DRAWING TITLE
 Figure 5.5
 Air Quality Summary of Traffic Data
 Sheet: 7 of 19

ORIGINAL SIZE A3 SCALE 1:10,000



DRAWING NUMBER HE551478	ORIGINATOR SKAG	VOLUME EAQ	PROJECT REF NO. HE551478
CONWI_CONW	DR LA	00040	REVISION C01
LOCATION	TYPE	ROLE	NUMBER

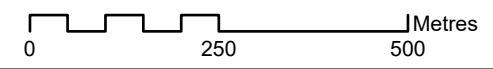
© Skanska
 This document is issued for the party which commissioned it and for specific purposes connected with the captioned project only. It should not be relied upon by any other party or used for any other purpose.
 We accept no responsibility for the consequences of this document being relied upon by any other party, or being used for any other purpose, or containing any error or omission which is due to an error or omission in data supplied to us by other parties.

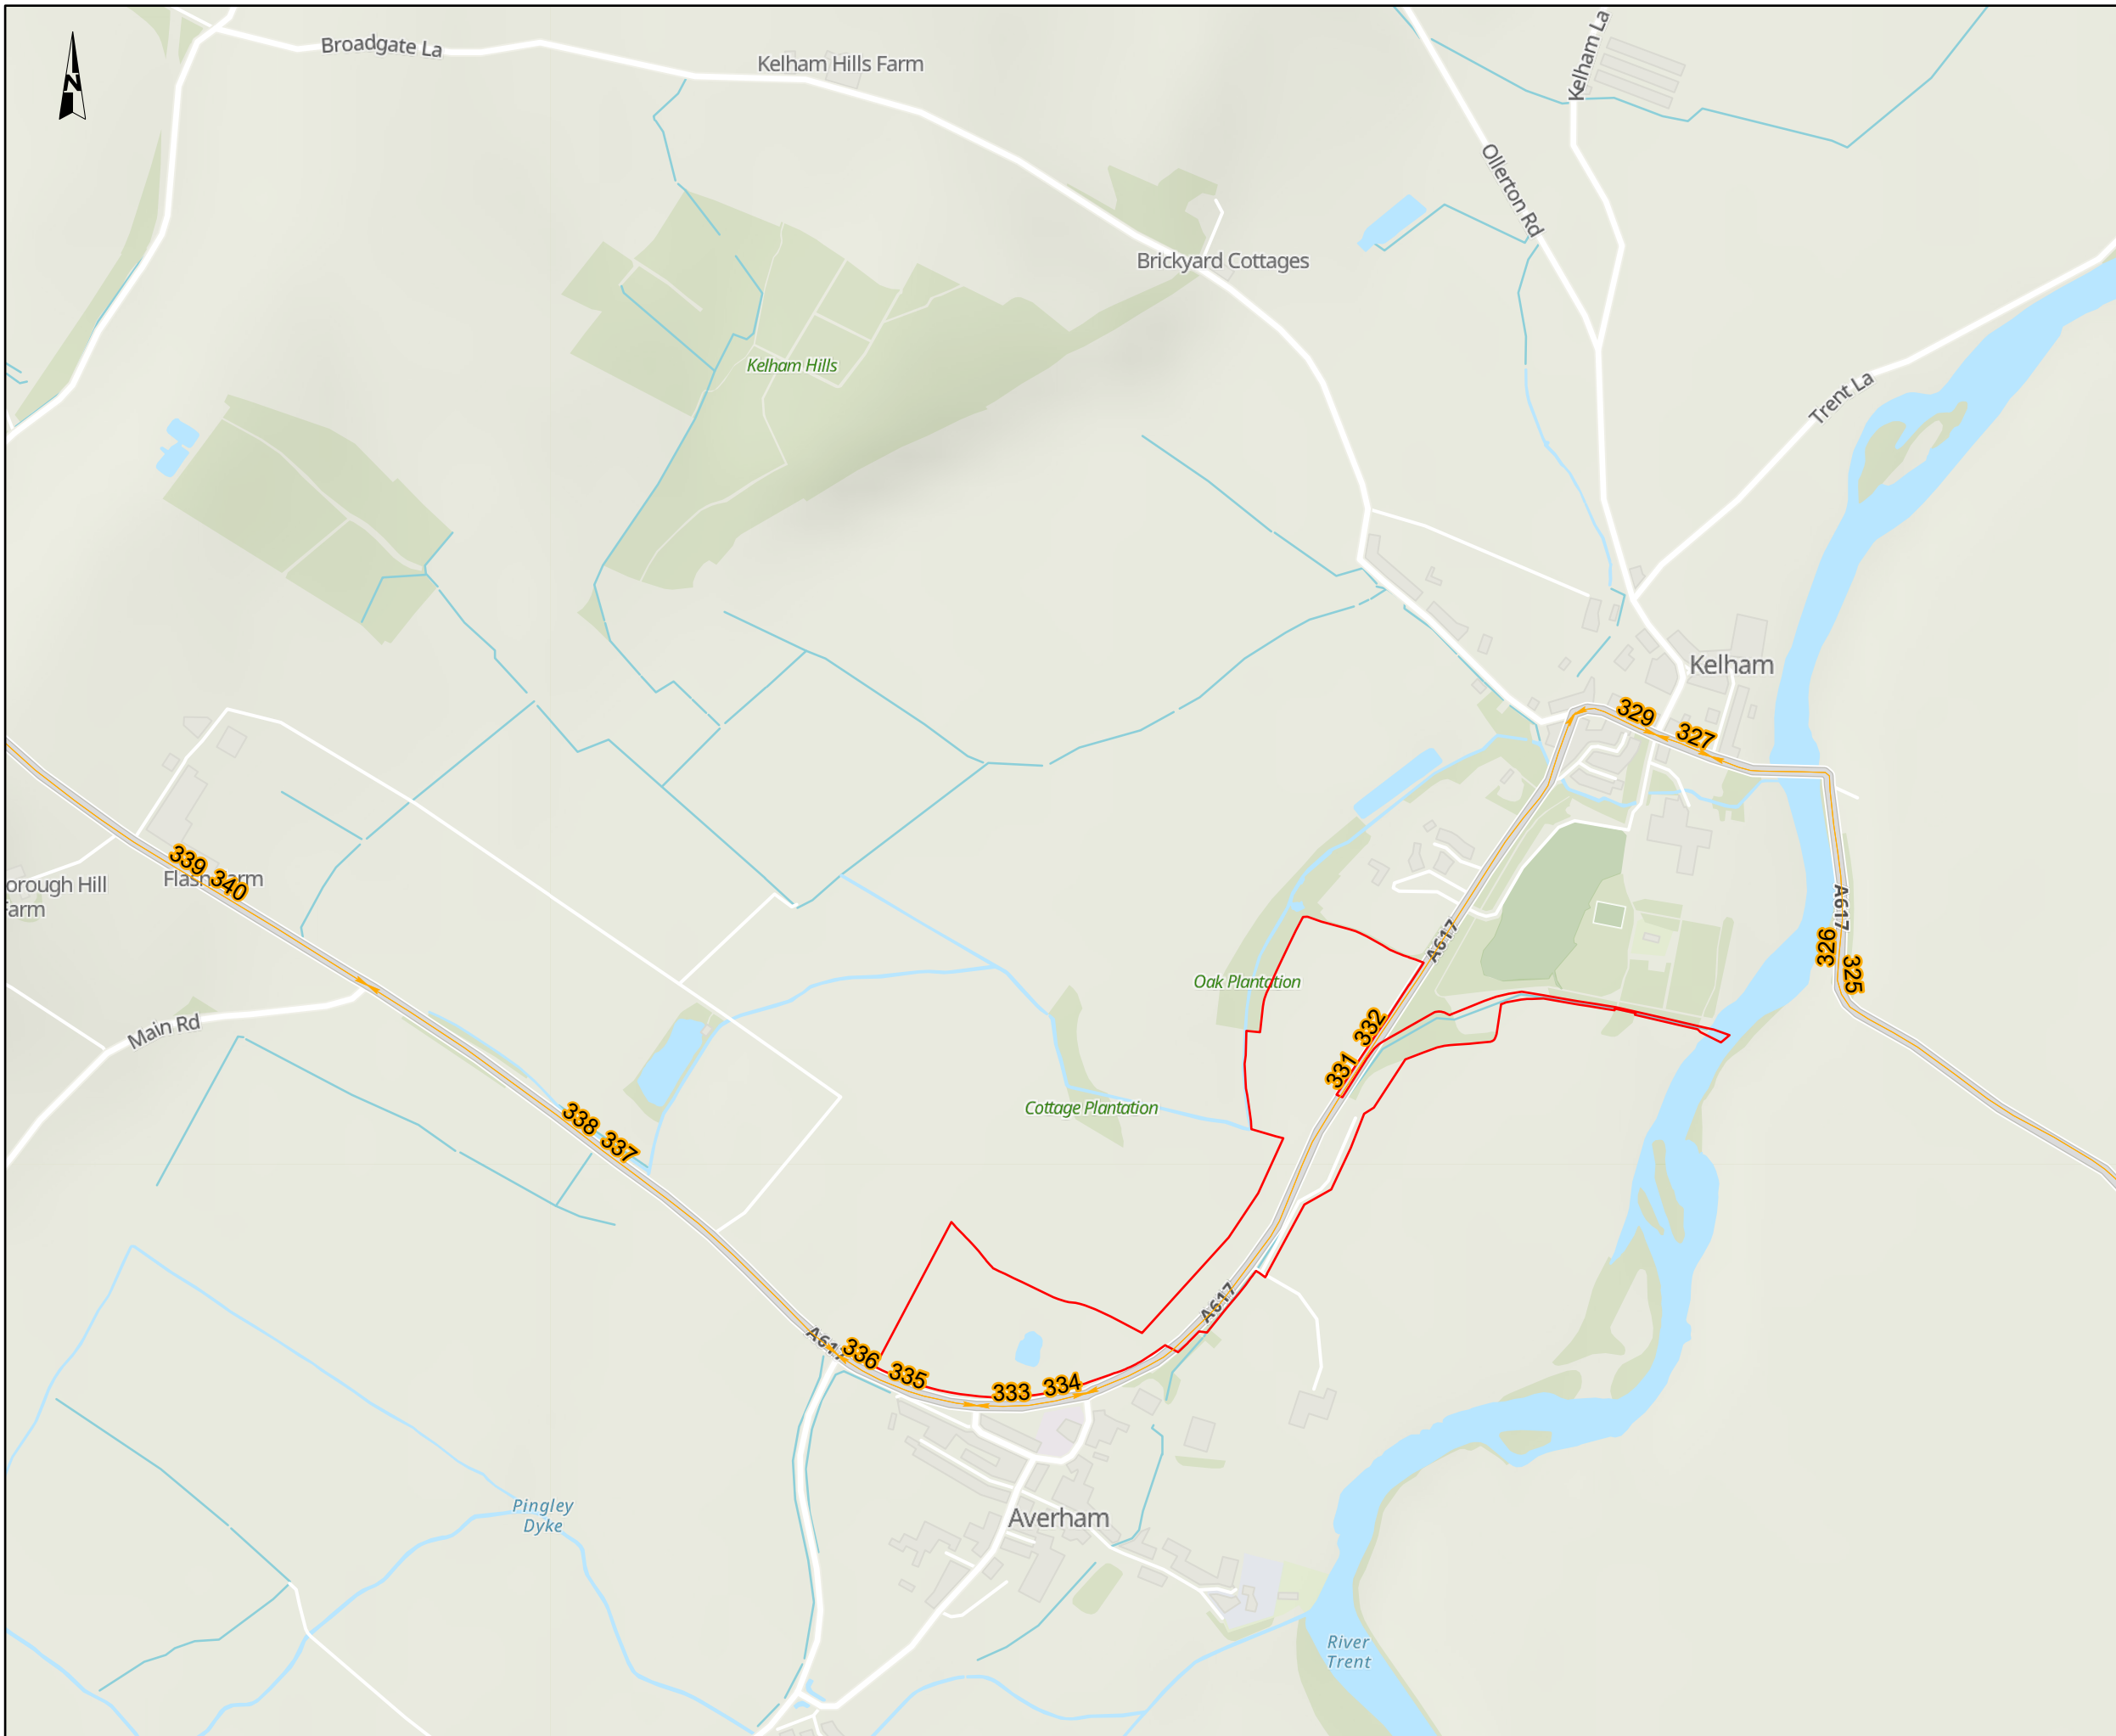



NOTES
Source
 Traffic data created by Mott MacDonald 2023.
Service Layer Credits
 Contains OS data © Crown Copyright and database right 2023
 Contains data from OS Zoomstack

KEY TO SYMBOLS
 **Order Limits**
 **Do-minimum and do-something link which meet affected network criteria**

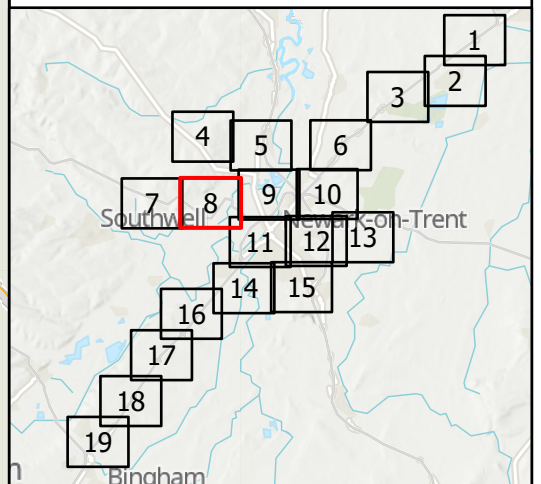

CO1	08/12/23	DCO APPLICATION	BH	CM	HF
REV.	DATE	AMENDMENT DETAILS	ORIG	CHK'D	APP'D

CLIENT


PURPOSE OF ISSUE
 DCO APPLICATION

DEVELOPMENT CONSENT ORDER NUMBER
 TR010065


PROJECT TITLE
 A46 NEWARK BYPASS


DRAWING TITLE
 Figure 5.5
 Air Quality Summary of Traffic Data
 Sheet: 8 of 19

ORIGINAL SIZE A3 SCALE 1:10,000

DRAWING NUMBER HE551478	ORIGINATOR SKAG	VOLUME EAQ	PROJECT REF NO. HE551478
LOCATION CONWI_CONW	TYPE DR	ROLE LA	REVISION C01
	NUMBER 00041		


© Skanska
 This document is issued for the party which commissioned it and for specific purposes connected with the captioned project only. It should not be relied upon by any other party or used for any other purpose.
 We accept no responsibility for the consequences of this document being relied upon by any other party, or being used for any other purpose, or containing any error or omission which is due to an error or omission in data supplied to us by other parties.

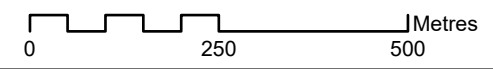

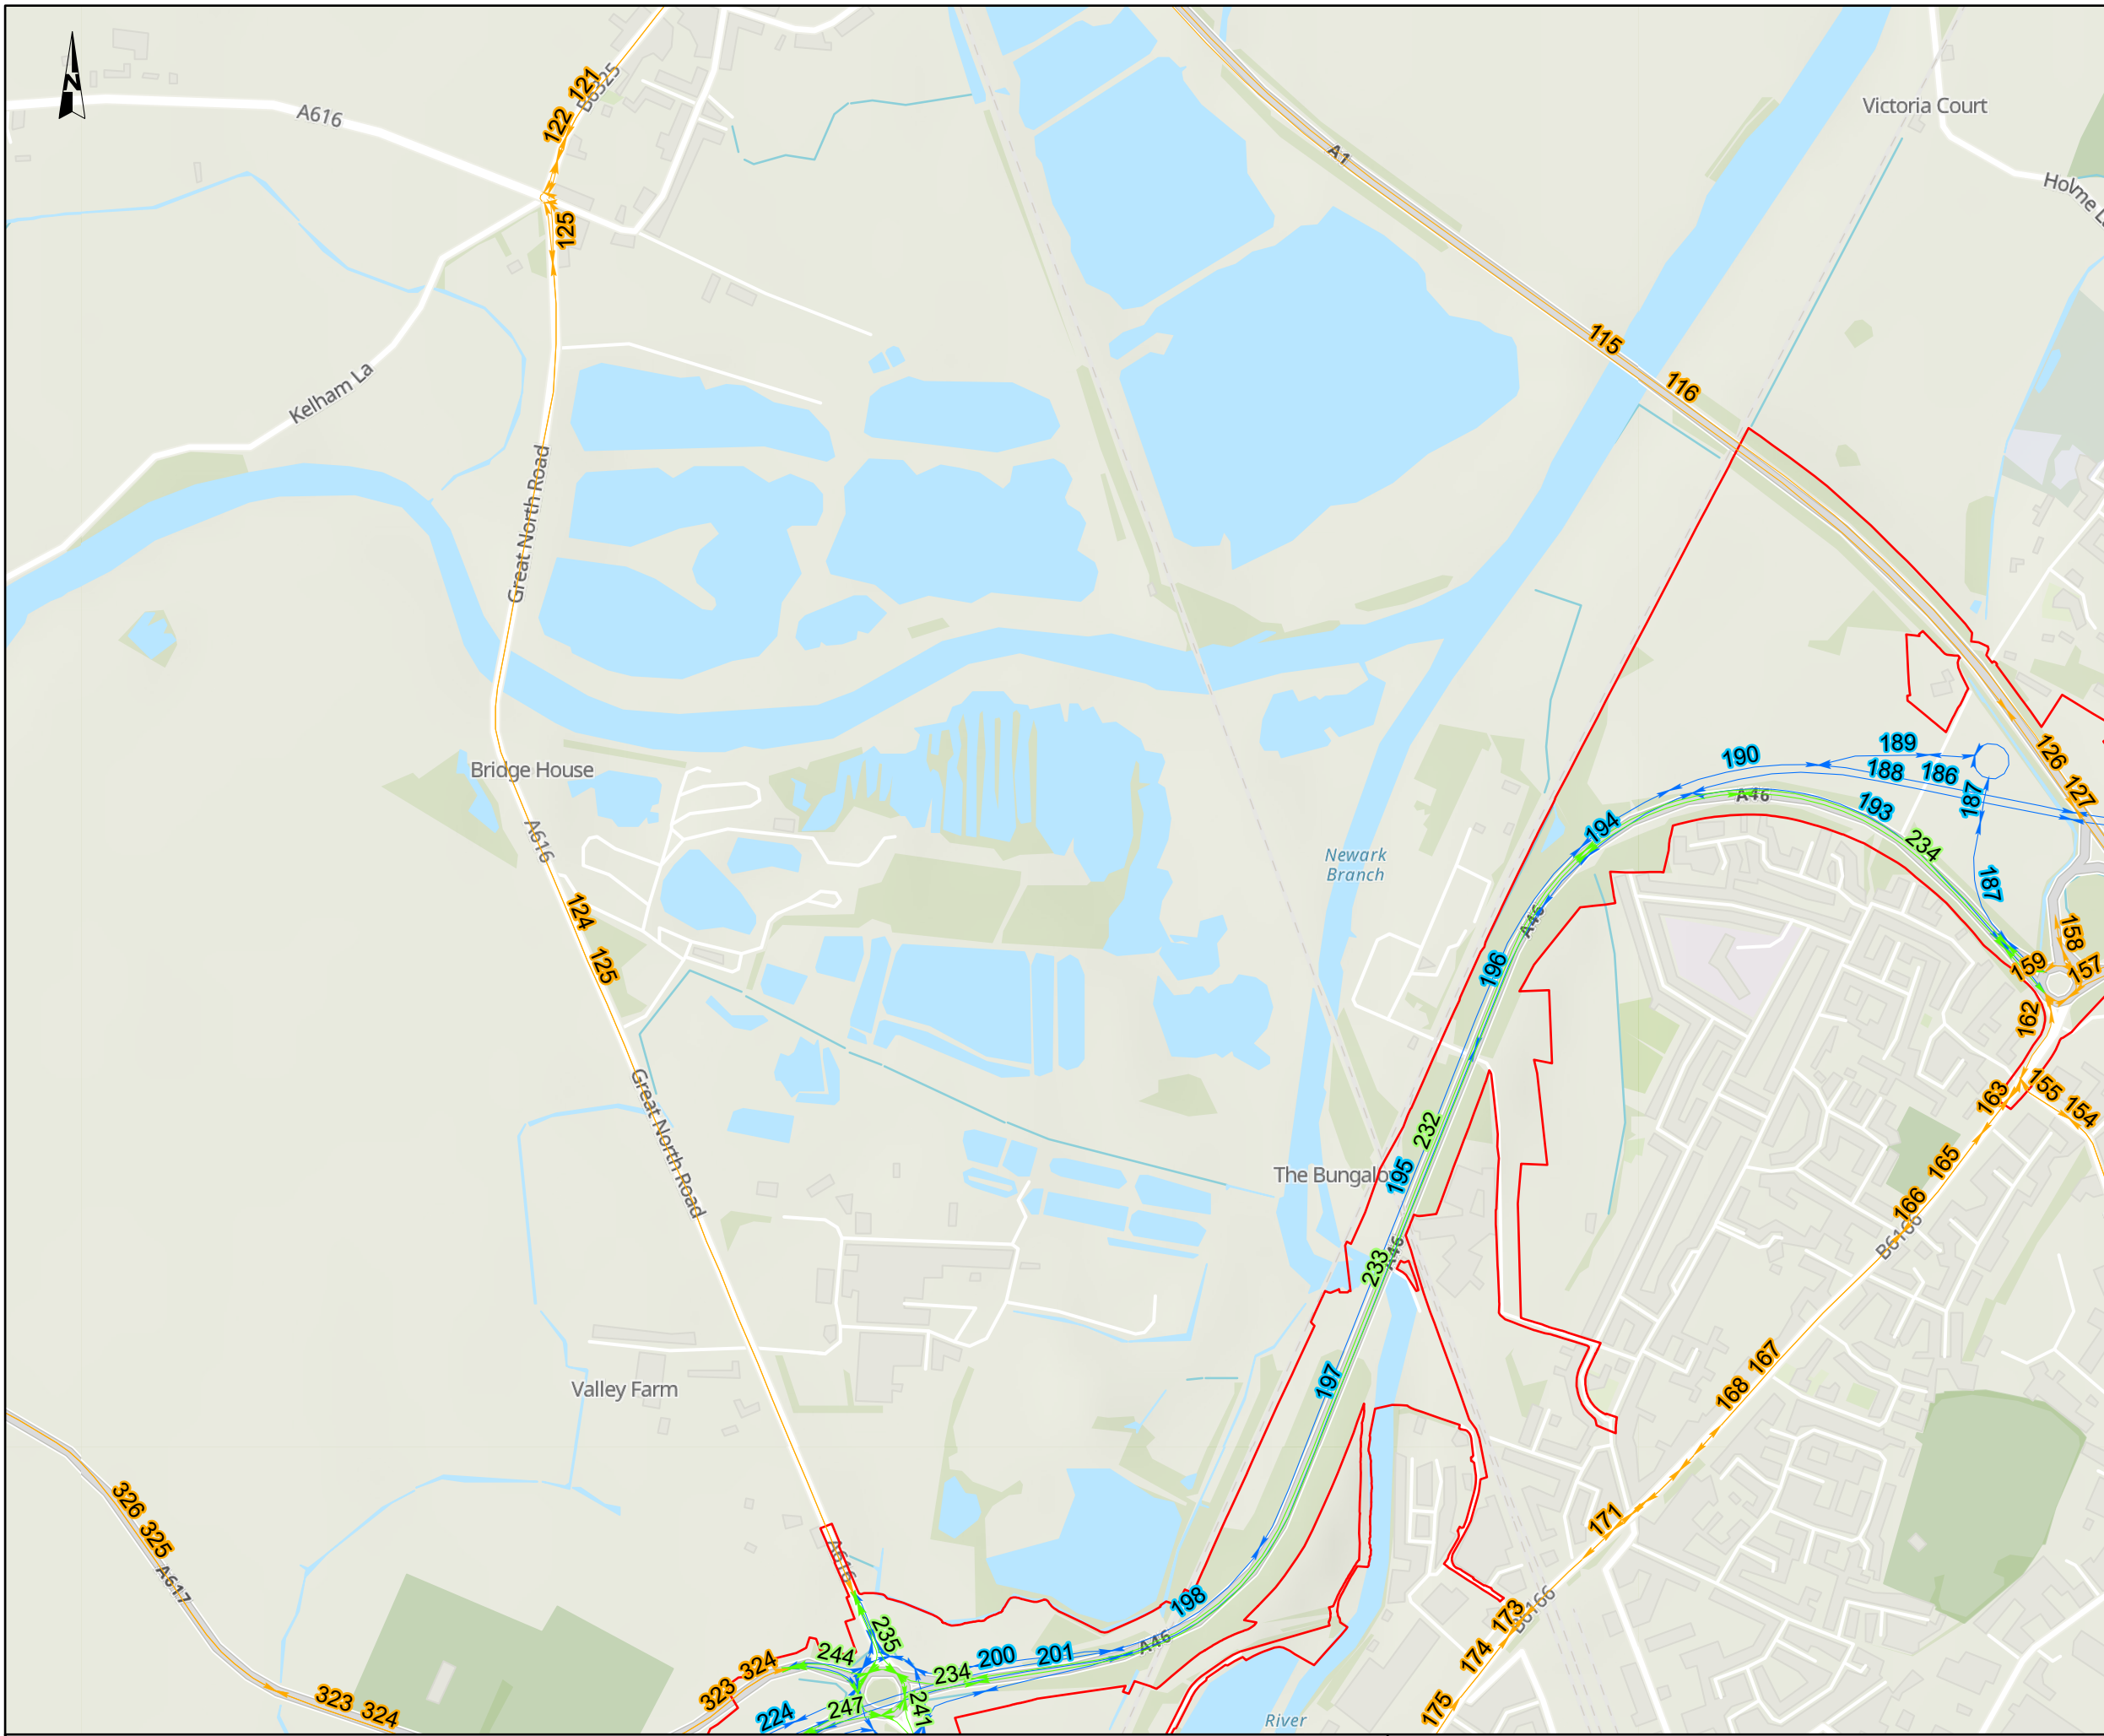


NOTES
 Source
 Traffic data created by Mott MacDonald 2023.
 Service Layer Credits
 Contains OS data © Crown Copyright and database right 2023
 Contains data from OS Zoomstack


- KEY TO SYMBOLS**
- Order Limits
 - Do-minimum traffic link which meet affected network criteria
 - Do-something traffic link which meet affected network criteria
 - Do-minimum and do-something link which meet affected network criteria

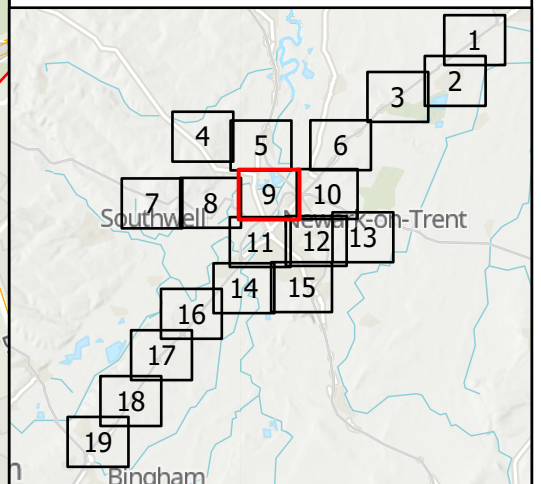

C01	08/12/23	DCO APPLICATION	BH	CM	HF
REV.	DATE	AMENDMENT DETAILS	ORIG	CHK'D	APP'D
CLIENT					
PURPOSE OF ISSUE					
DCO APPLICATION					
DEVELOPMENT CONSENT ORDER NUMBER					
TR010065					
PROJECT TITLE					
A46 NEWARK BYPASS					
DRAWING TITLE					
Figure 5.5 Air Quality Summary of Traffic Data Sheet: 9 of 19					
ORIGINAL SIZE		SCALE			
A3		1:10,000			
DRAWING NUMBER		ORIGINATOR	VOLUME		PROJECT REF NO.
HE551478		SKAG	EAQ		HE551478
CONWI_CONW		DR	LA	00042	REVISION
LOCATION		TYPE ROLE		NUMBER	C01


© Skanska
 This document is issued for the party which commissioned it and for specific purposes connected with the captioned project only. It should not be relied upon by any other party or used for any other purpose.
 We accept no responsibility for the consequences of this document being relied upon by any other party, or being used for any other purpose, or containing any error or omission which is due to an error or omission in data supplied to us by other parties.

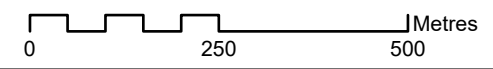

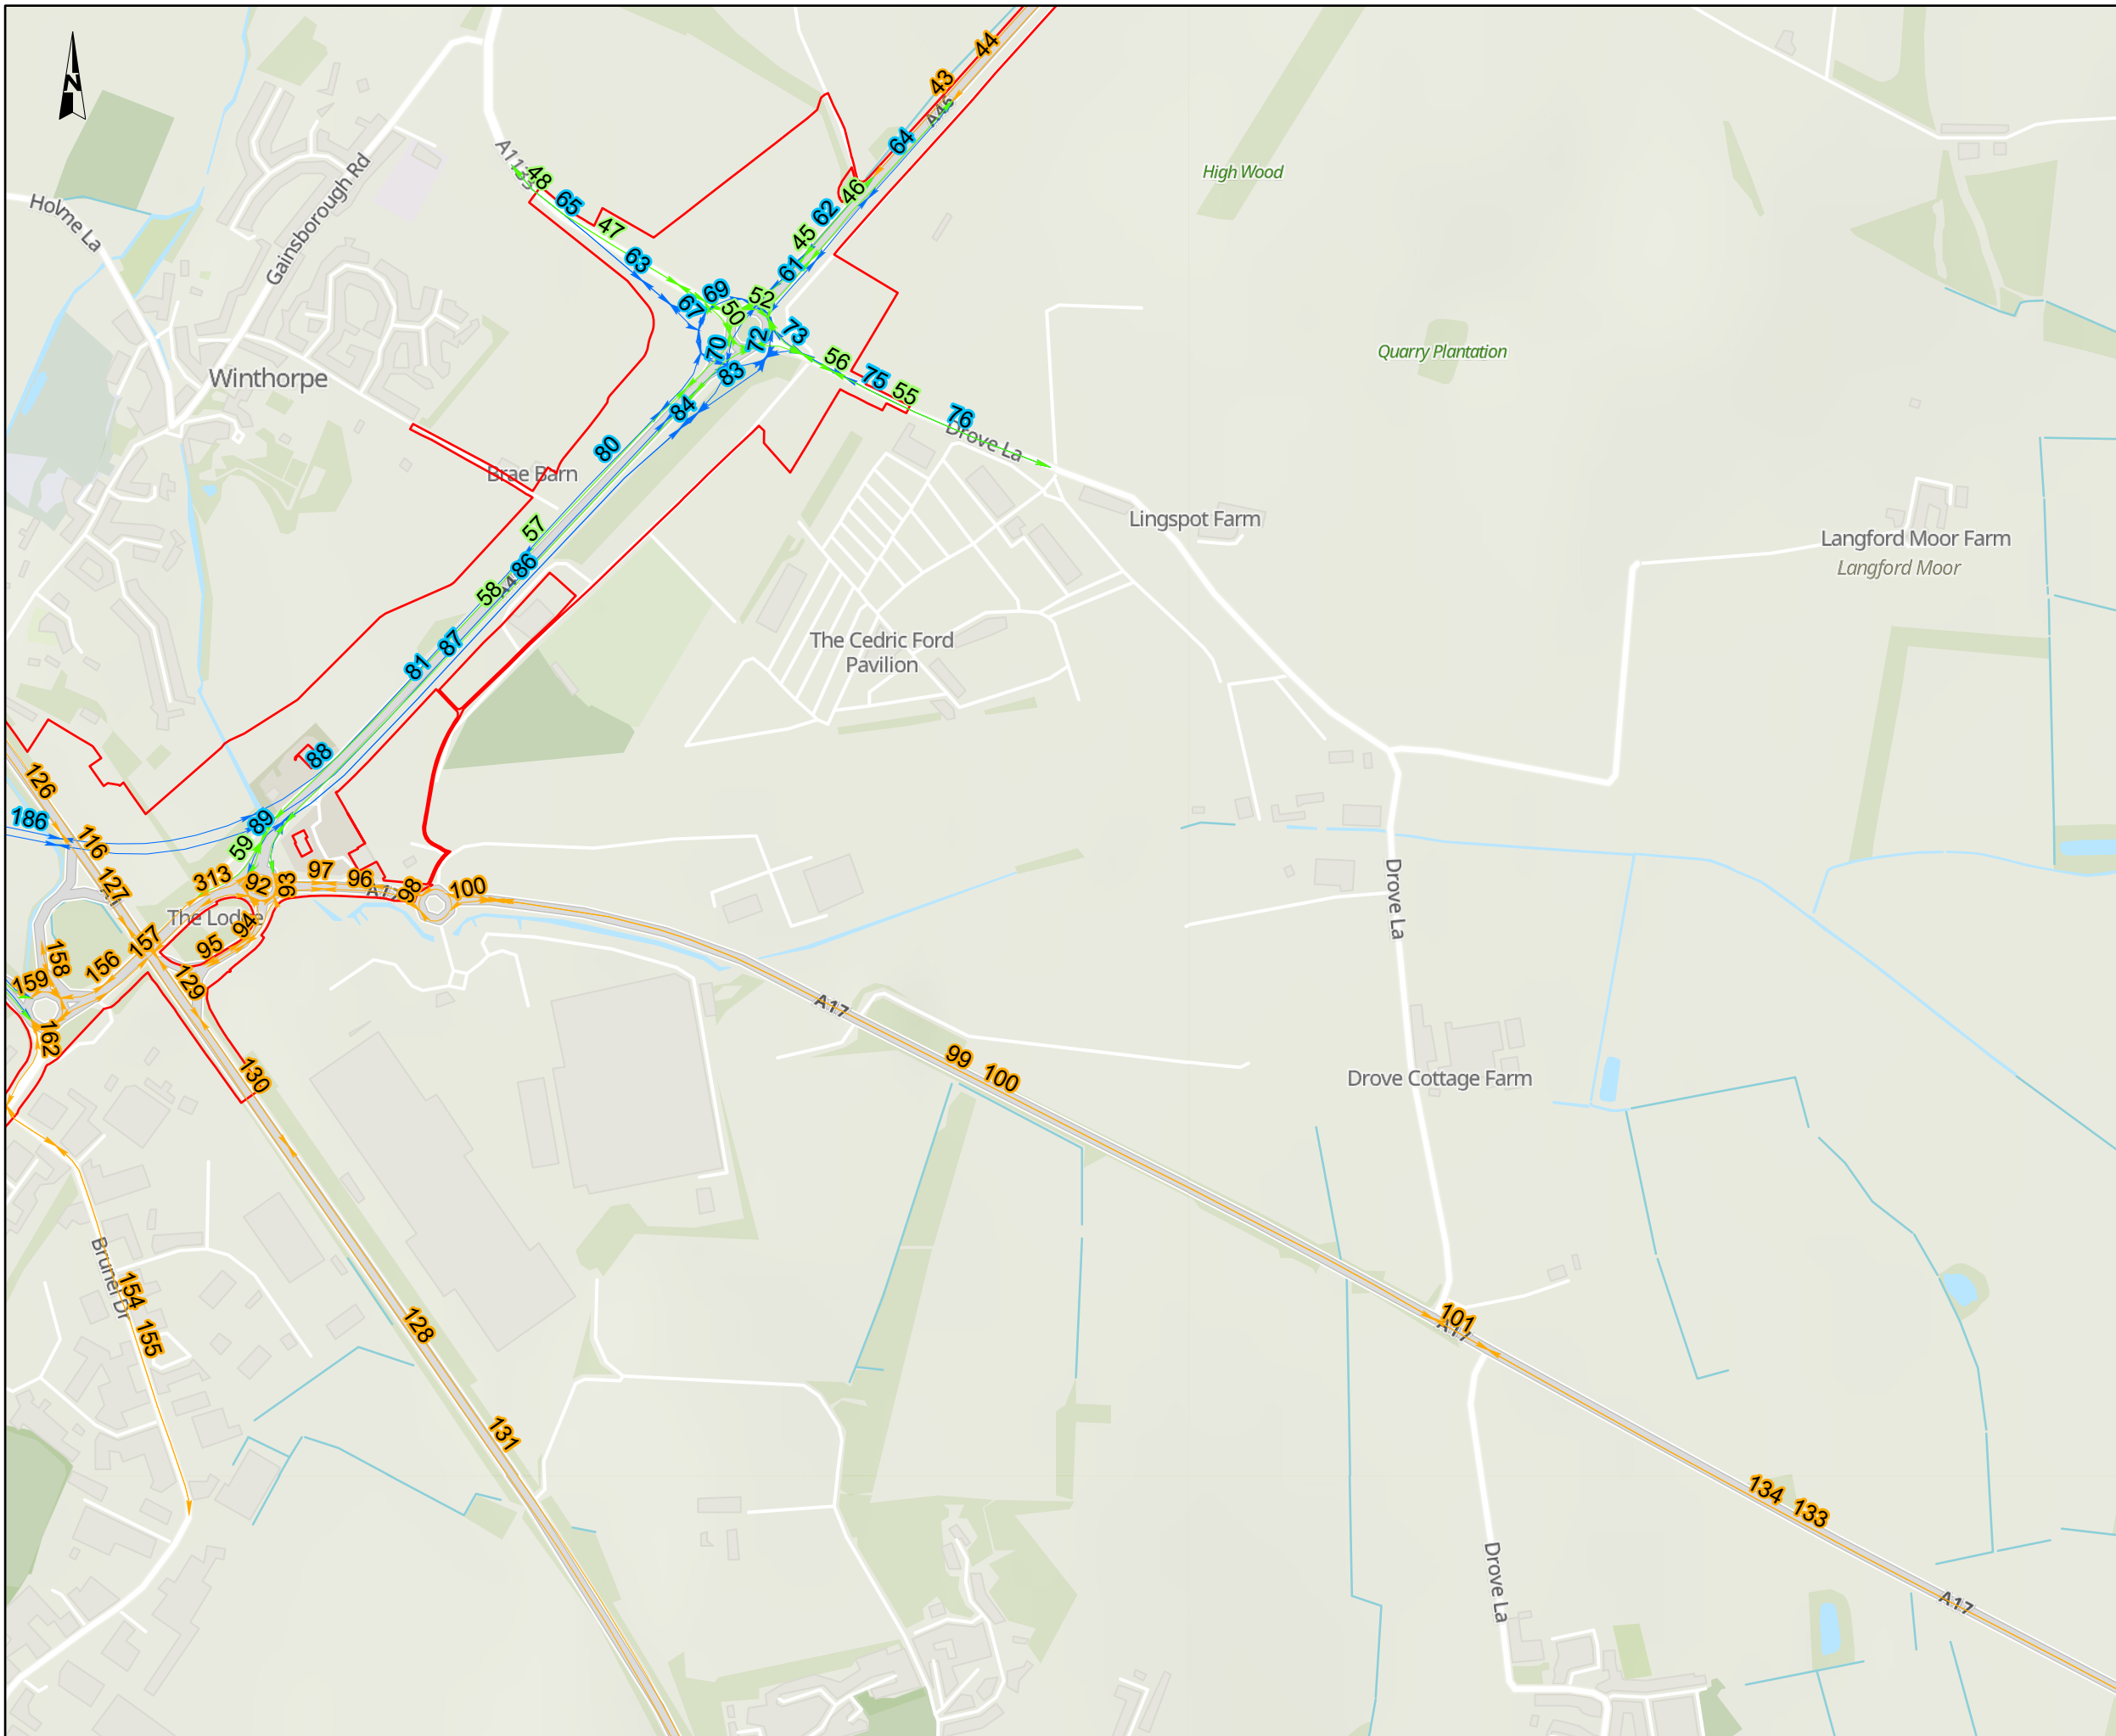


NOTES
Source
 Traffic data created by Mott MacDonald 2023.
Service Layer Credits
 Contains OS data © Crown Copyright and database right 2023
 Contains data from OS Zoomstack


- KEY TO SYMBOLS**
- Order Limits
 - ↔ Do-minimum traffic link which meet affected network criteria
 - ↔ Do-something traffic link which meet affected network criteria
 - ↔ Do-minimum and do-something link which meet affected network criteria

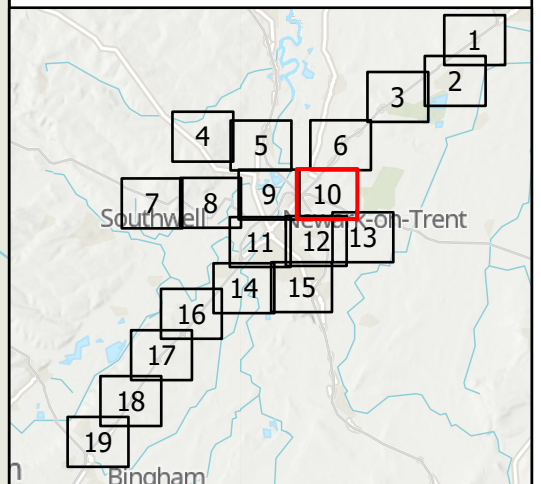

CO1	08/12/23	DCO APPLICATION	BH	CM	HF
REV.	DATE	AMENDMENT DETAILS	ORIG	CHK'D	APP'D
CLIENT					
PURPOSE OF ISSUE					
DCO APPLICATION					
DEVELOPMENT CONSENT ORDER NUMBER					
TR010065					
PROJECT TITLE					
A46 NEWARK BYPASS					
DRAWING TITLE					
Figure 5.5 Air Quality Summary of Traffic Data Sheet: 10 of 19					
ORIGINAL SIZE		SCALE			
A3		1:10,000			
DRAWING NUMBER		ORIGINATOR	VOLUME		PROJECT REF NO.
HE551478		SKAG	EAQ		HE551478
LOCATION		TYPE	ROLE	NUMBER	REVISION
CONWI_CONW		DR	LA	00043	C01


© Skanska
 This document is issued for the party which commissioned it and for specific purposes connected with the captioned project only. It should not be relied upon by any other party or used for any other purpose.
 We accept no responsibility for the consequences of this document being relied upon by any other party, or being used for any other purpose, or containing any error or omission which is due to an error or omission in data supplied to us by other parties.

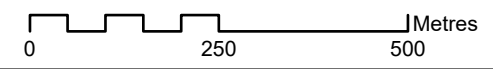

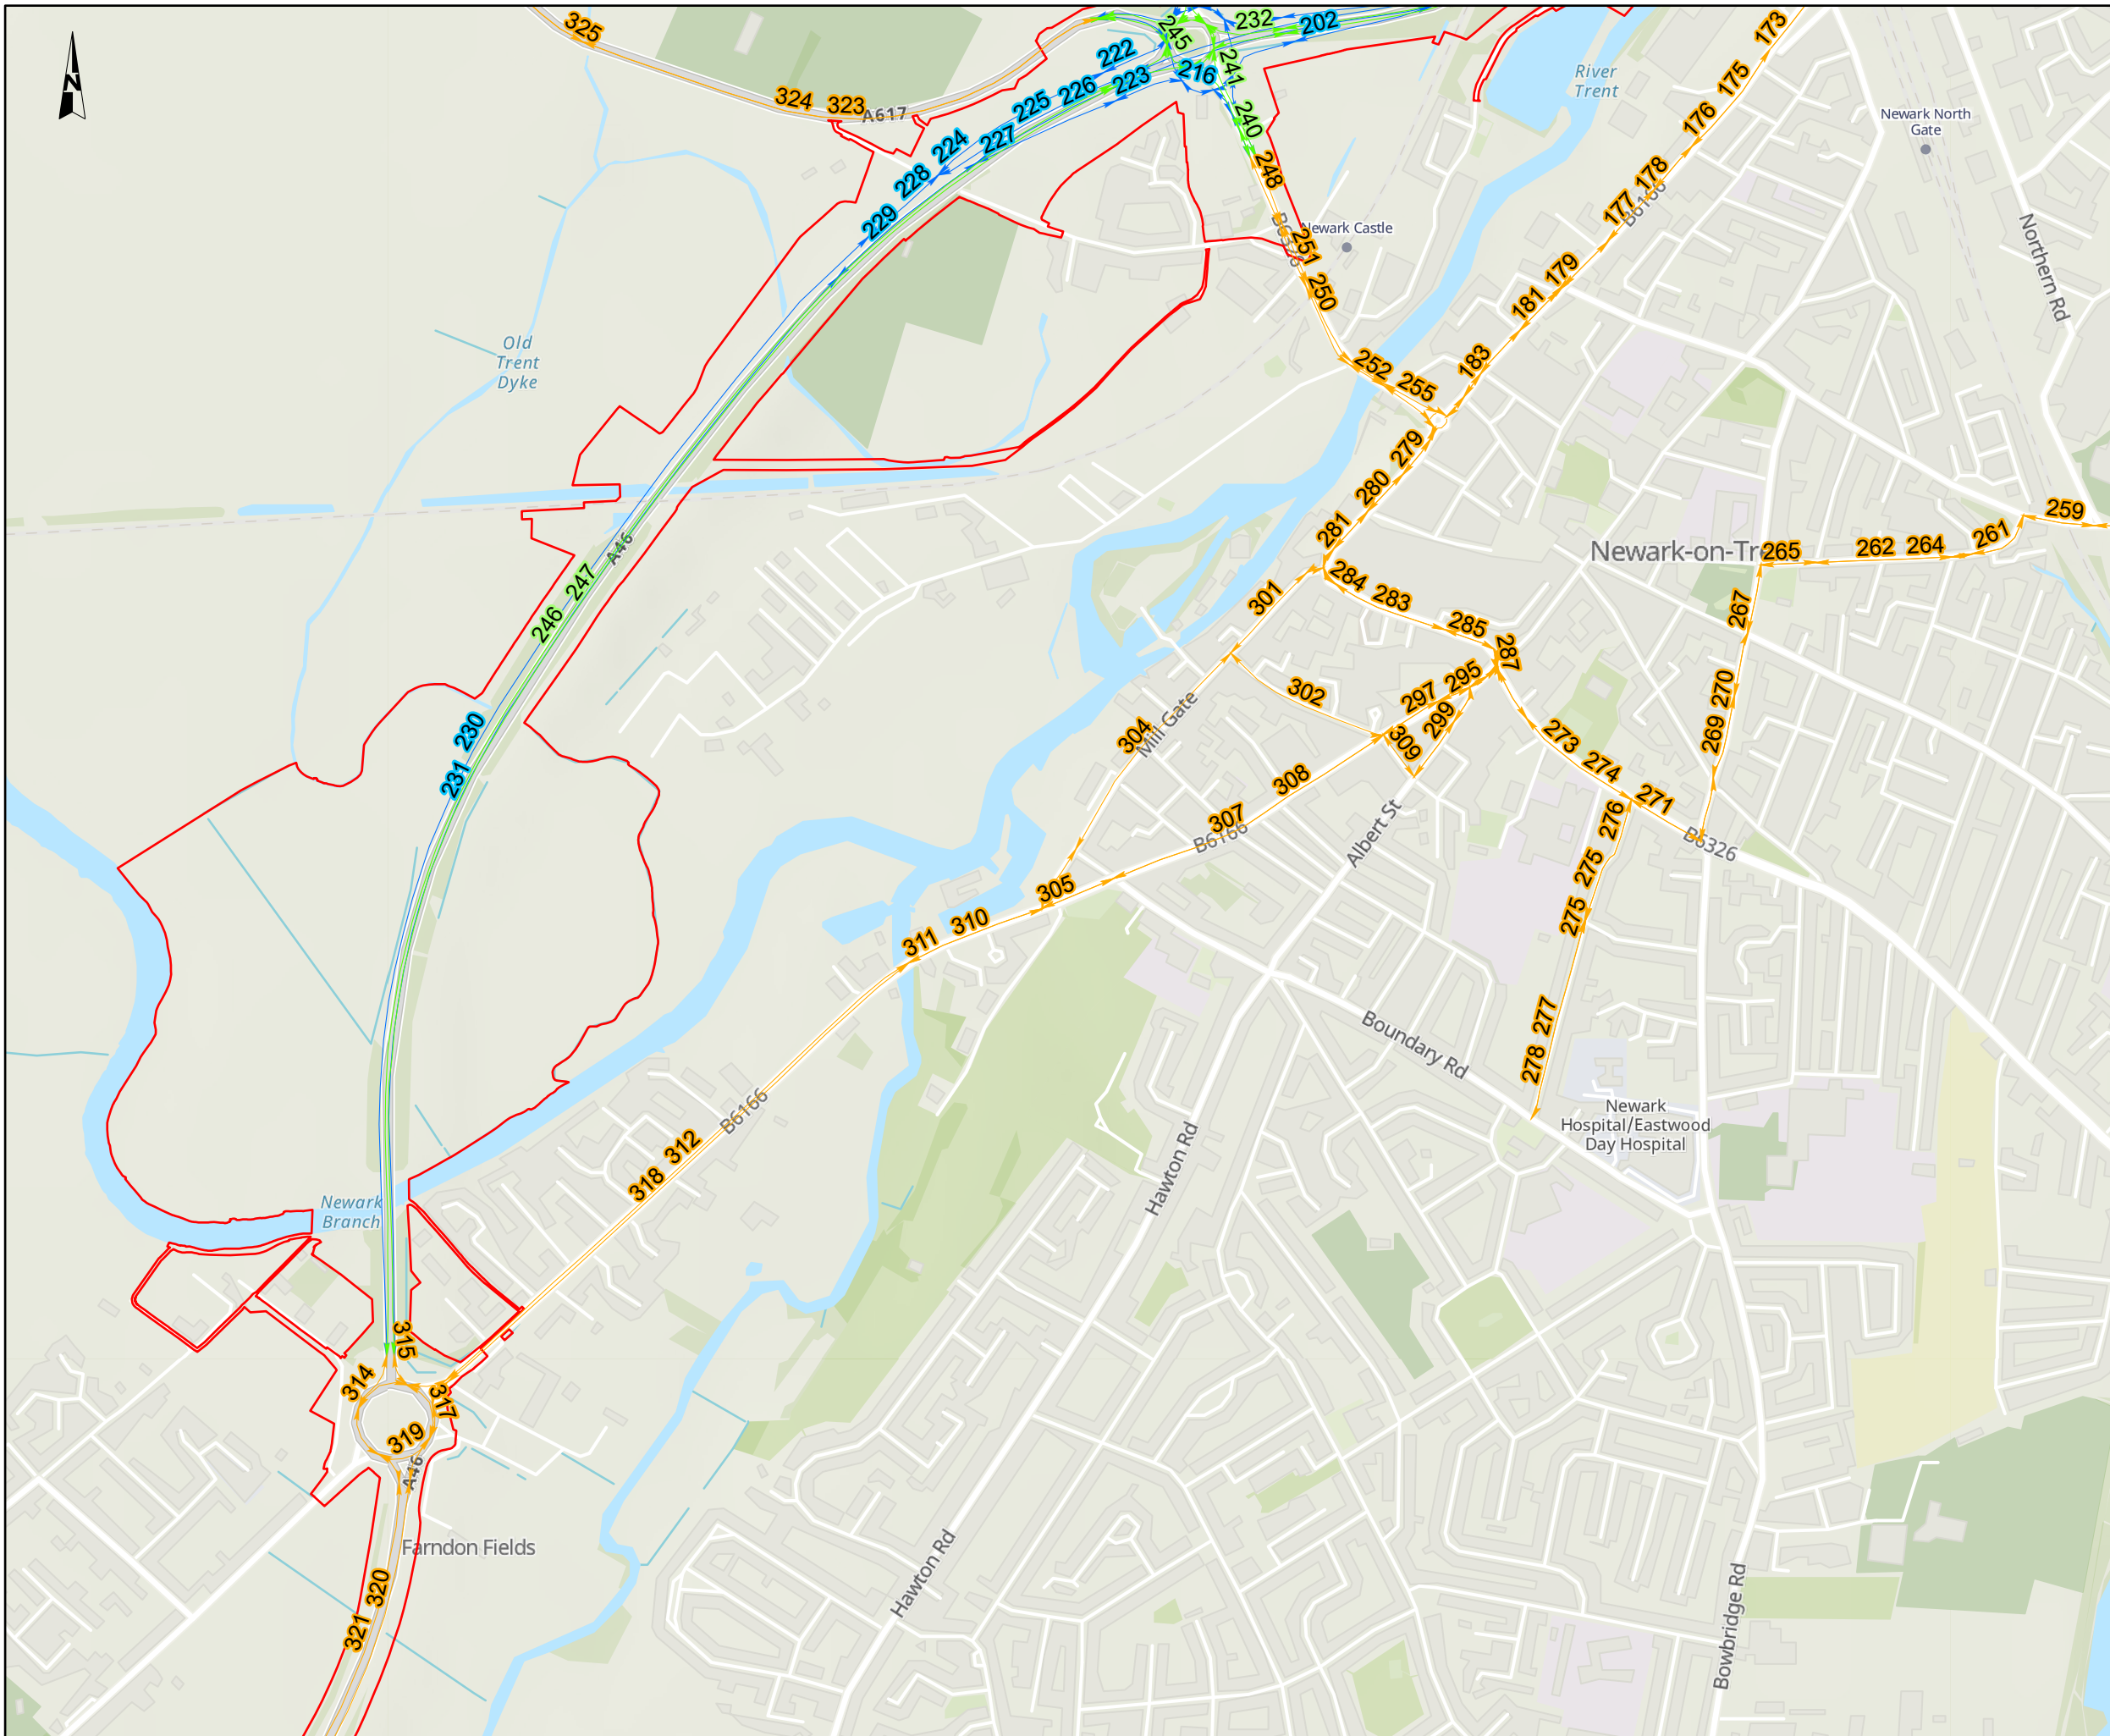

NOTES
 Source
 Traffic data created by Mott MacDonald 2023.
 Service Layer Credits
 Contains OS data © Crown Copyright and database right 2023
 Contains data from OS Zoomstack

- KEY TO SYMBOLS**
- Order Limits
 - Do-minimum traffic link which meet affected network criteria
 - Do-something traffic link which meet affected network criteria
 - Do-minimum and do-something link which meet affected network criteria

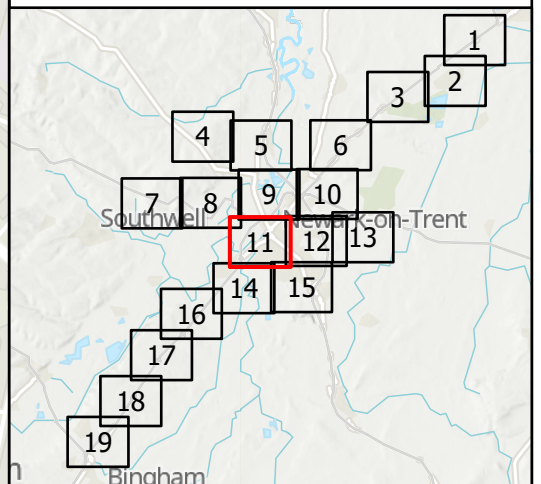

C01	08/12/23	DCO APPLICATION	BH	CM	HF
REV.	DATE	AMENDMENT DETAILS	ORIG	CHK'D	APP'D

CLIENT

PURPOSE OF ISSUE
 DCO APPLICATION

DEVELOPMENT CONSENT ORDER NUMBER
 TR010065


PROJECT TITLE
 A46 NEWARK BYPASS


DRAWING TITLE
 Figure 5.5
 Air Quality Summary of Traffic Data
 Sheet: 11 of 19

ORIGINAL SIZE	A3	SCALE	1:10,000
---------------	----	-------	----------

DRAWING NUMBER	ORIGINATOR	VOLUME	PROJECT REF NO.
HE551478	SKAG	EAQ	HE551478
CONWI_CONW	DR	LA	REVISION
		00044	C01
LOCATION	TYPE	ROLE	NUMBER


© Skanska
 This document is issued for the party which commissioned it and for specific purposes connected with the captioned project only. It should not be relied upon by any other party or used for any other purpose.
 We accept no responsibility for the consequences of this document being relied upon by any other party, or being used for any other purpose, or containing any error or omission which is due to an error or omission in data supplied to us by other parties.

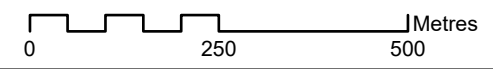

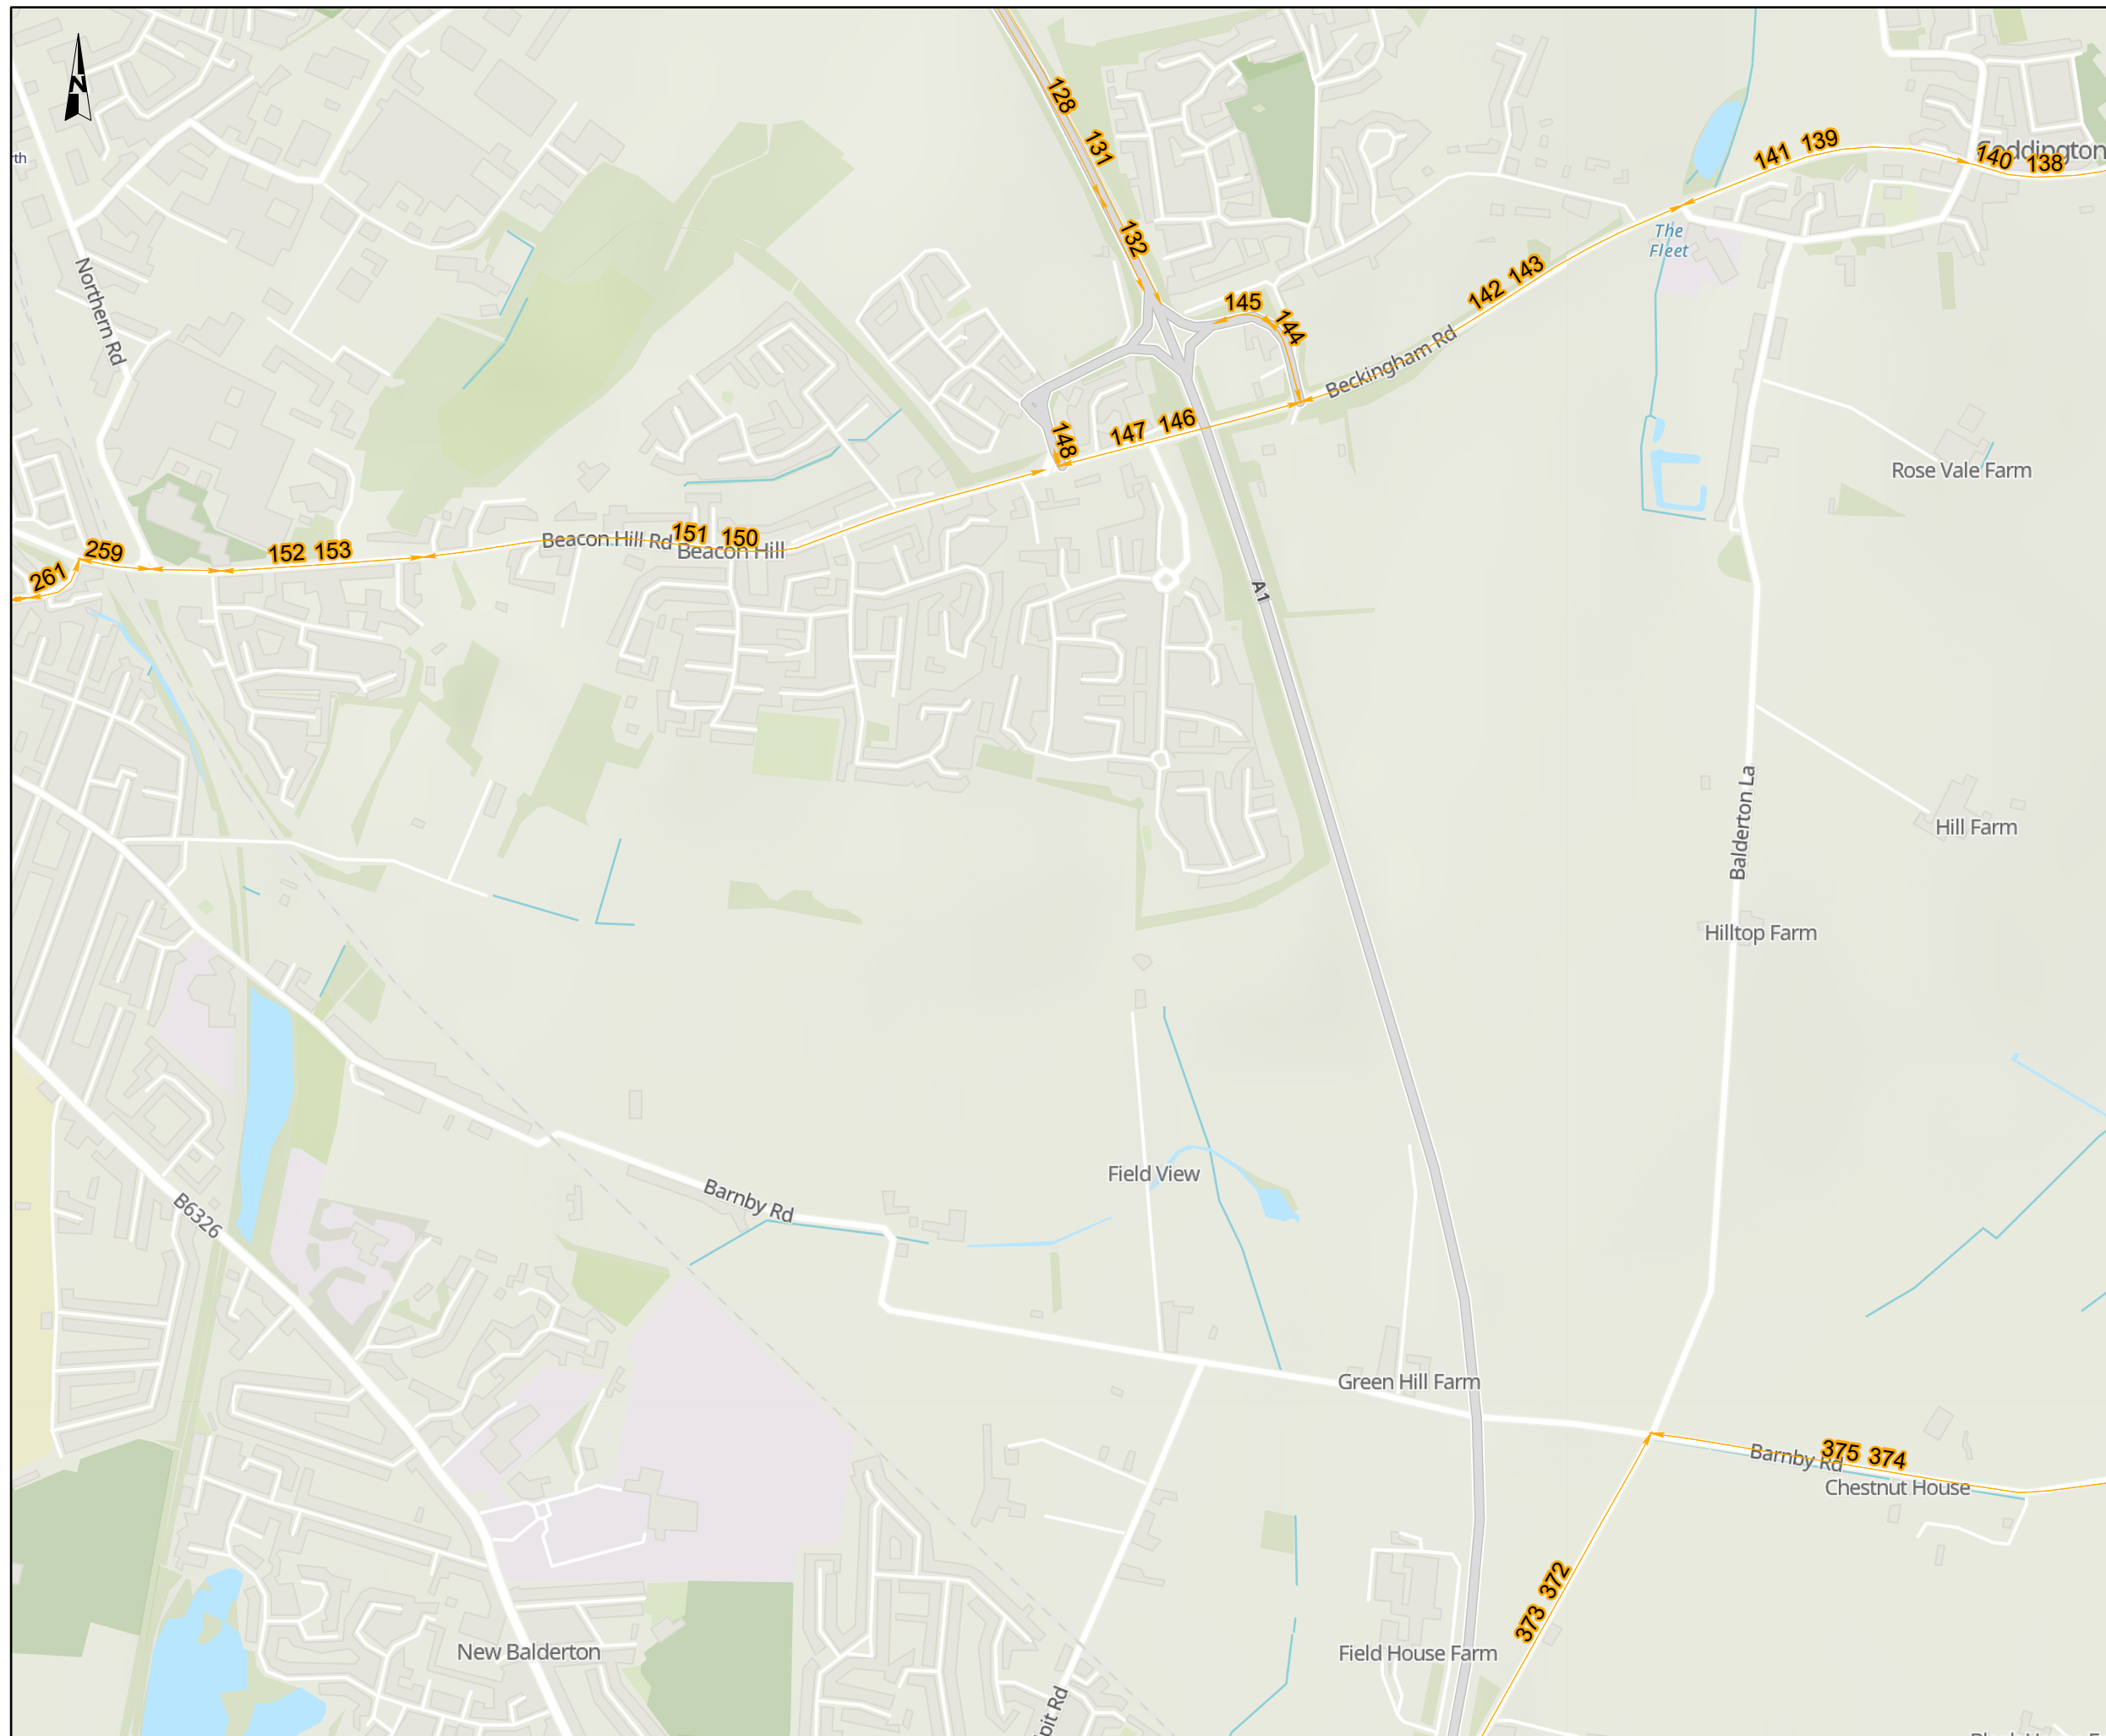

NOTES
 Source
 Traffic data created by Mott MacDonald 2023.
 Service Layer Credits
 Contains OS data © Crown Copyright and database right 2023
 Contains data from OS Zoomstack

KEY TO SYMBOLS
 Do-minimum and do-something link which meet affected network criteria

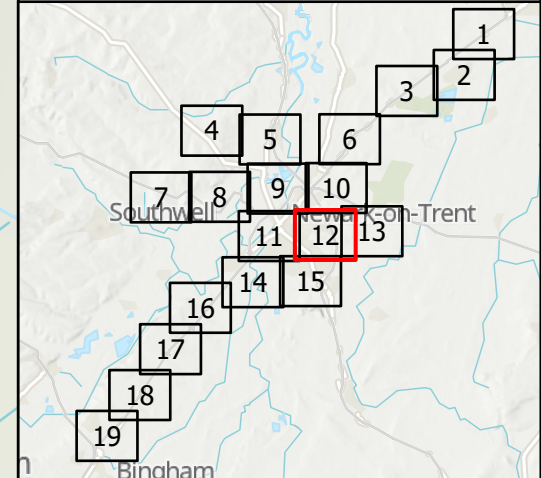

CO1	08/12/23	DCO APPLICATION	BH	CM	HF
REV.	DATE	AMENDMENT DETAILS	ORIG	CHK'D	APP'D

CLIENT

PURPOSE OF ISSUE
 DCO APPLICATION

DEVELOPMENT CONSENT ORDER NUMBER
 TR010065


PROJECT TITLE
 A46 NEWARK BYPASS


DRAWING TITLE
 Figure 5.5
 Air Quality Summary of Traffic Data
 Sheet: 12 of 19

ORIGINAL SIZE A3 SCALE 1:10,000

DRAWING NUMBER HE551478	ORIGINATOR SKAG	VOLUME EAQ	PROJECT REF NO. HE551478
LOCATION CONWI_CONW	TYPE DR	ROLE LA	REVISION C01
	NUMBER 00045		

© Skanska
 This document is issued for the party which commissioned it and for specific purposes connected with the captioned project only. It should not be relied upon by any other party or used for any other purpose.
 We accept no responsibility for the consequences of this document being relied upon by any other party, or being used for any other purpose, or containing any error or omission which is due to an error or omission in data supplied to us by other parties.

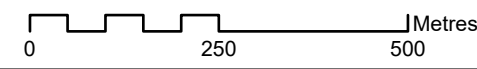


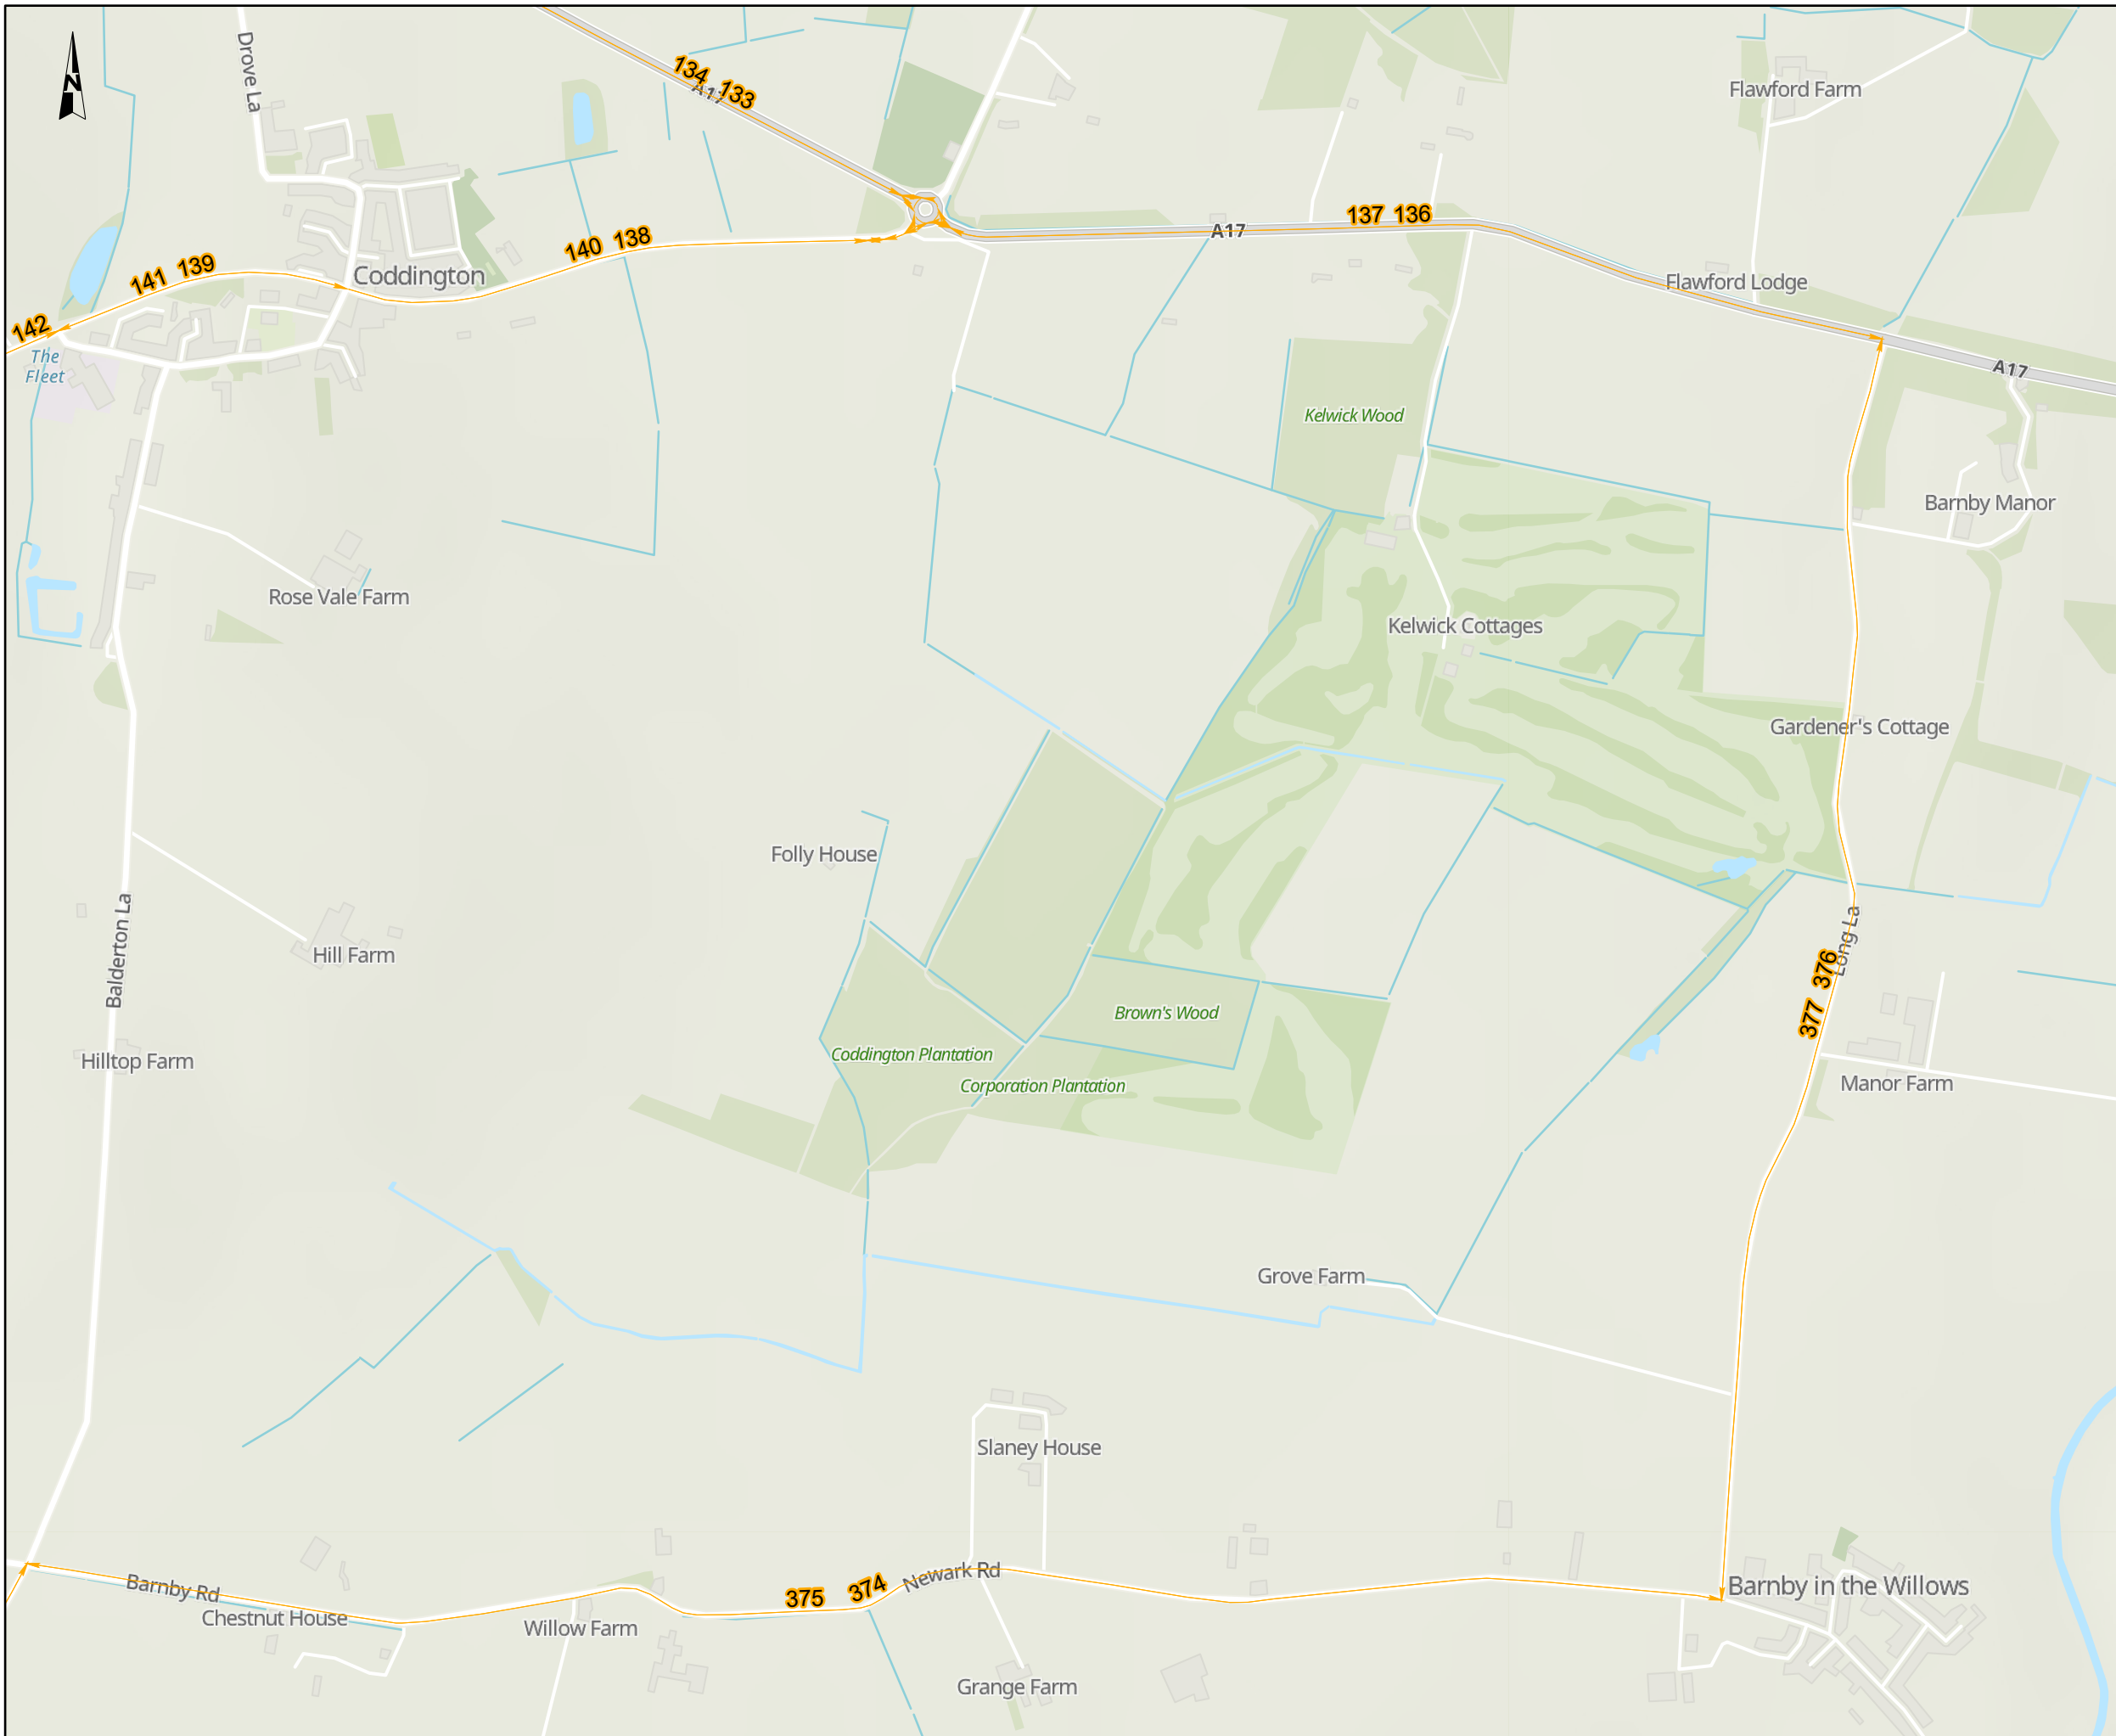

NOTES
Source
 Traffic data created by Mott MacDonald 2023.
Service Layer Credits
 Contains OS data © Crown Copyright and database right 2023
 Contains data from OS Zoomstack

KEY TO SYMBOLS

Do-minimum and do-something link which meet affected network criteria

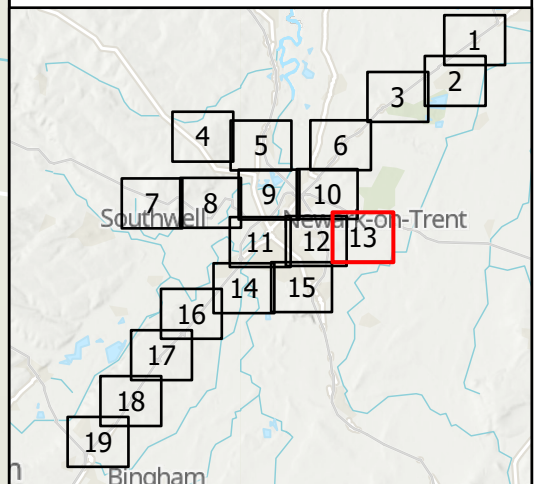

CO1	08/12/23	DCO APPLICATION	BH	CM	HF
REV.	DATE	AMENDMENT DETAILS	ORIG	CHK'D	APP'D

CLIENT

PURPOSE OF ISSUE
 DCO APPLICATION

DEVELOPMENT CONSENT ORDER NUMBER
 TR010065


PROJECT TITLE
 A46 NEWARK BYPASS


DRAWING TITLE
 Figure 5.5
 Air Quality Summary of Traffic Data
 Sheet: 13 of 19

ORIGINAL SIZE A3 SCALE 1:10,000

DRAWING NUMBER HE551478	ORIGINATOR SKAG	VOLUME EAQ	PROJECT REF NO. HE551478
LOCATION CONWI_CONW	TYPE DR	ROLE LA	REVISION C01
	NUMBER 00046		


© Skanska
 This document is issued for the party which commissioned it and for specific purposes connected with the captioned project only. It should not be relied upon by any other party or used for any other purpose.
 We accept no responsibility for the consequences of this document being relied upon by any other party, or being used for any other purpose, or containing any error or omission which is due to an error or omission in data supplied to us by other parties.

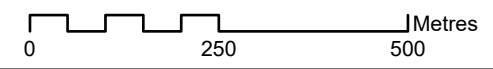

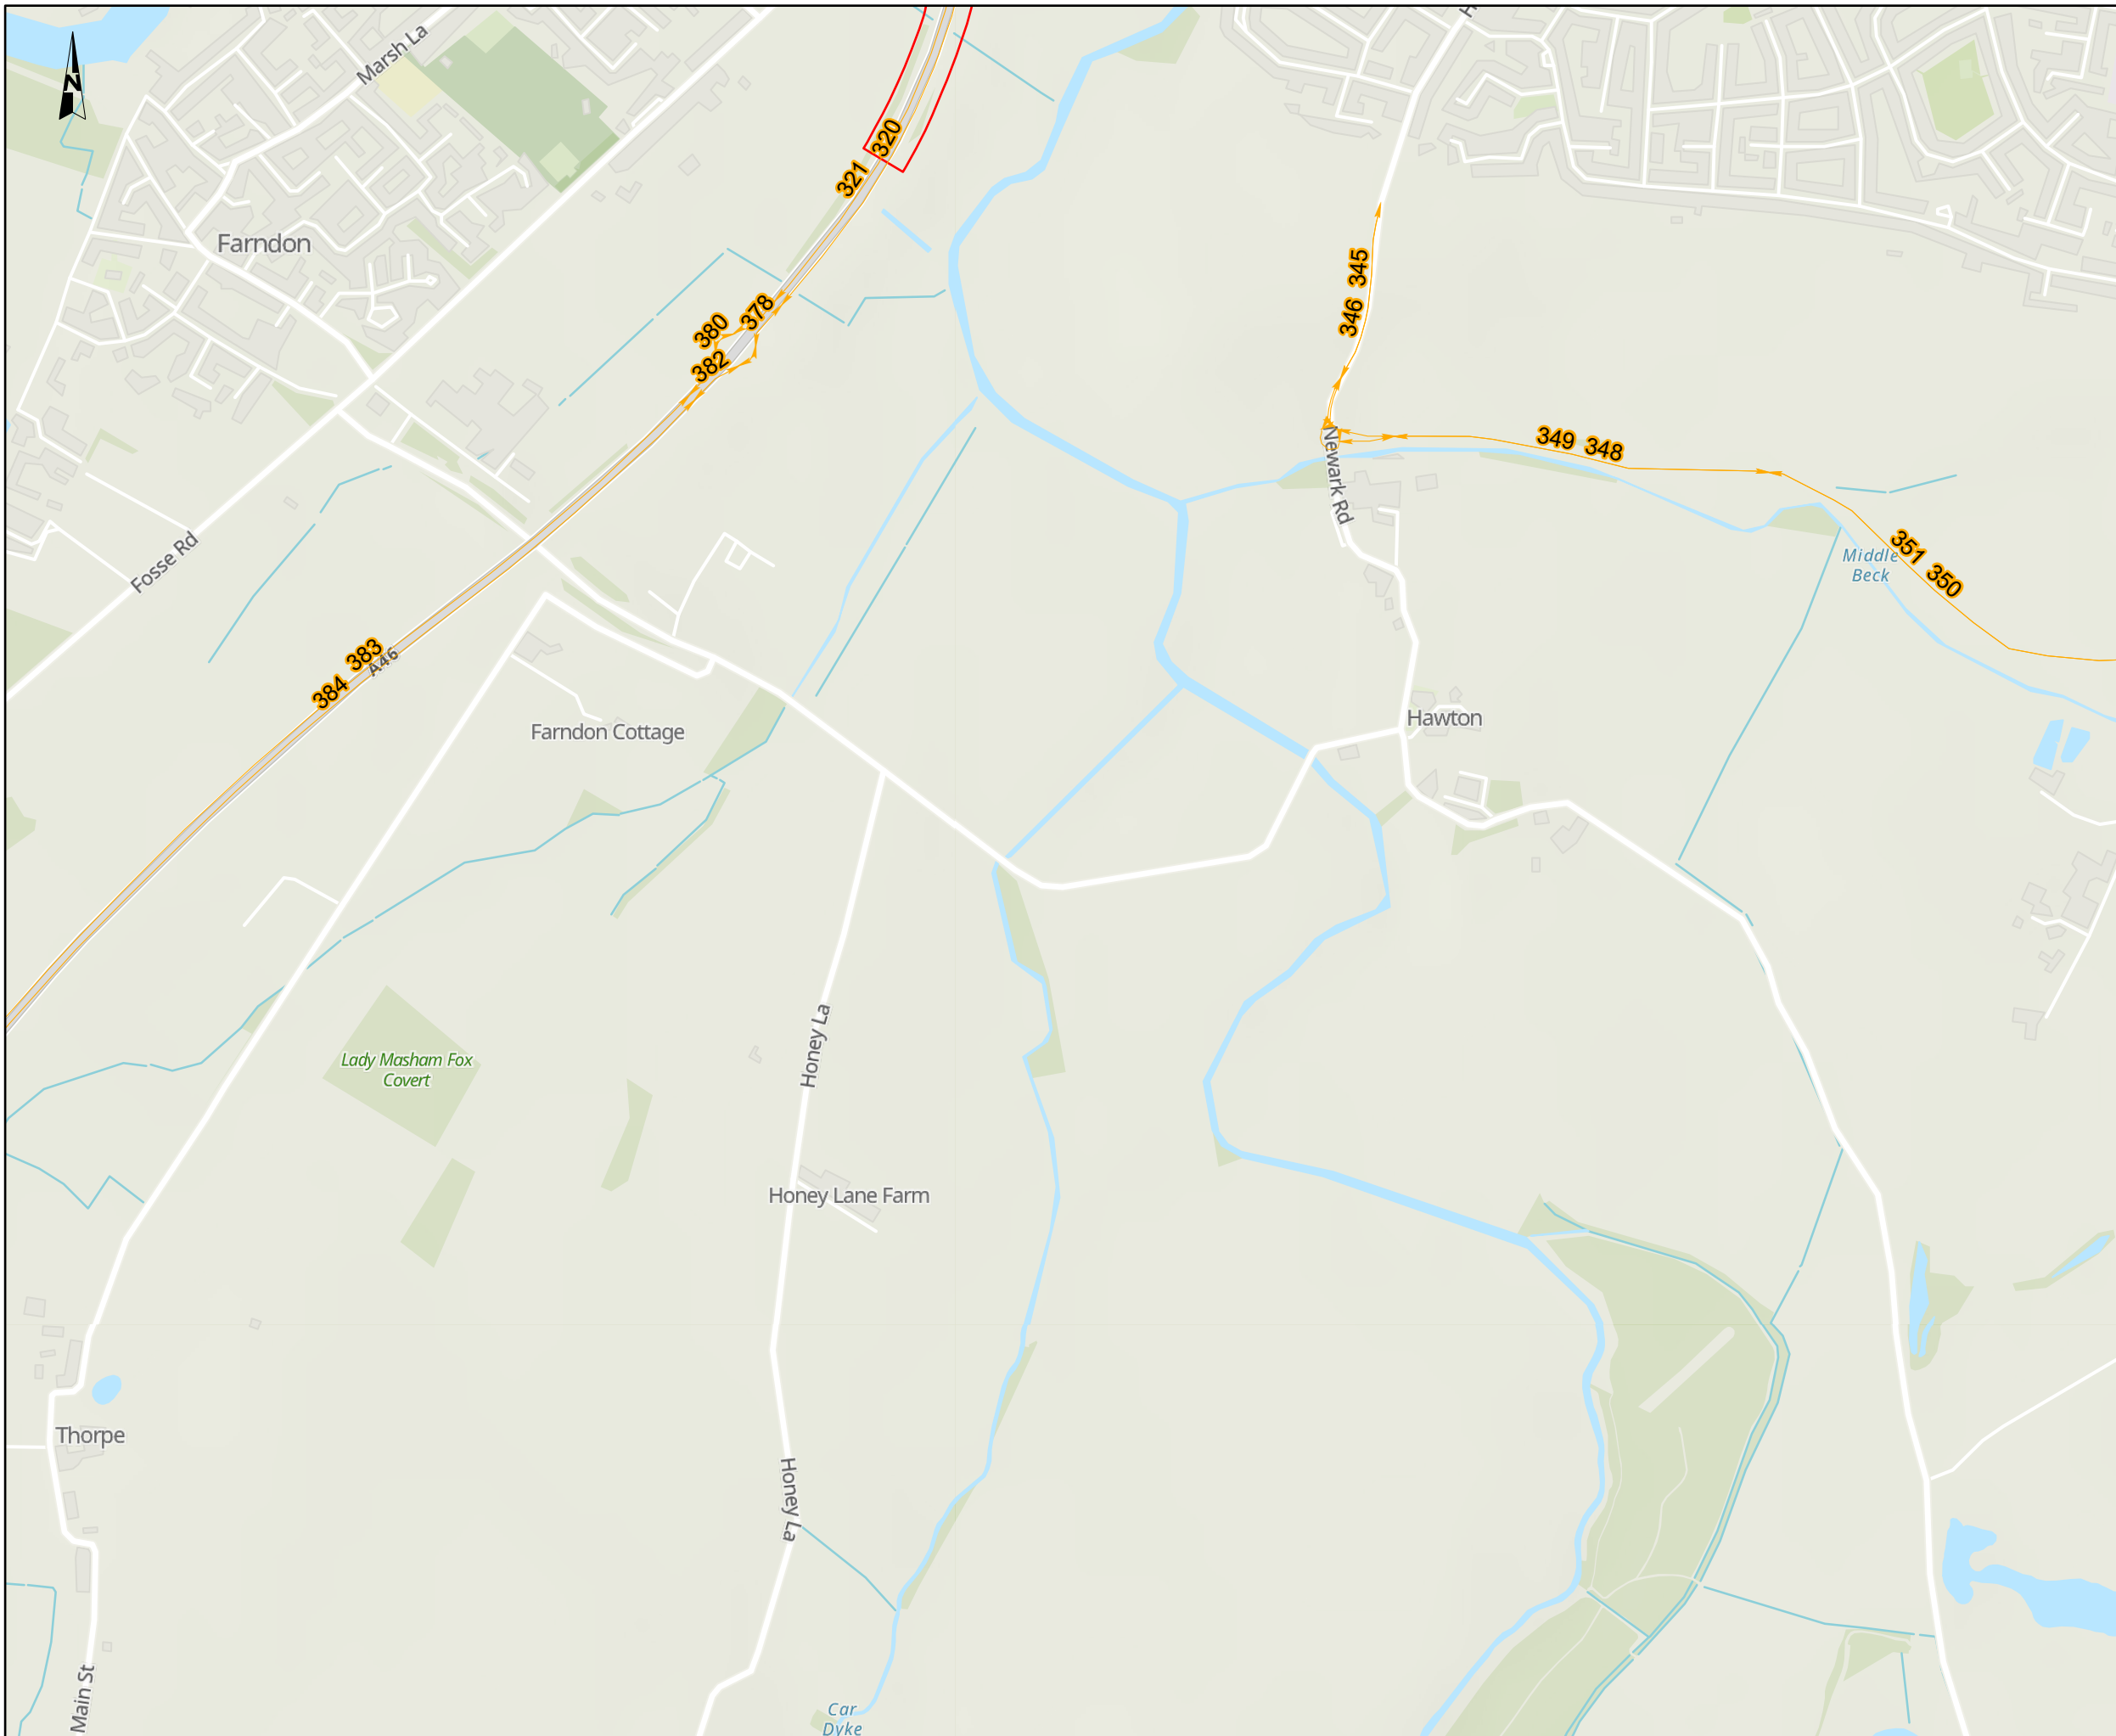

NOTES
 Source
 Traffic data created by Mott MacDonald 2023.
 Service Layer Credits
 Contains OS data © Crown Copyright and database right 2023
 Contains data from OS Zoomstack

KEY TO SYMBOLS
 Order Limits
 Do-minimum and do-something link which meet affected network criteria

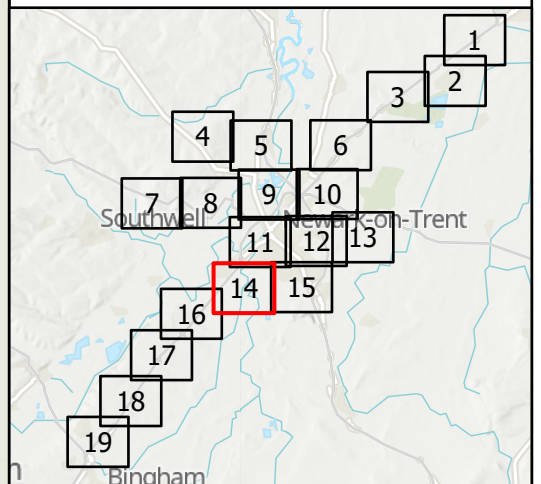

CO1	08/12/23	DCO APPLICATION	BH	CM	HF
REV.	DATE	AMENDMENT DETAILS	ORIG	CHK'D	APP'D

CLIENT

PURPOSE OF ISSUE
 DCO APPLICATION

DEVELOPMENT CONSENT ORDER NUMBER
 TR010065


PROJECT TITLE
 A46 NEWARK BYPASS


DRAWING TITLE
 Figure 5.5
 Air Quality Summary of Traffic Data
 Sheet: 14 of 19

ORIGINAL SIZE A3 SCALE 1:10,000

DRAWING NUMBER HE551478	ORIGINATOR SKAG	VOLUME EAQ	PROJECT REF NO. HE551478
LOCATION CONWI_CONW	TYPE DR	ROLE LA	REVISION C01
	NUMBER 00047		


© Skanska
 This document is issued for the party which commissioned it and for specific purposes connected with the captioned project only. It should not be relied upon by any other party or used for any other purpose.
 We accept no responsibility for the consequences of this document being relied upon by any other party, or being used for any other purpose, or containing any error or omission which is due to an error or omission in data supplied to us by other parties.

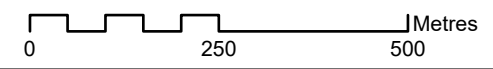

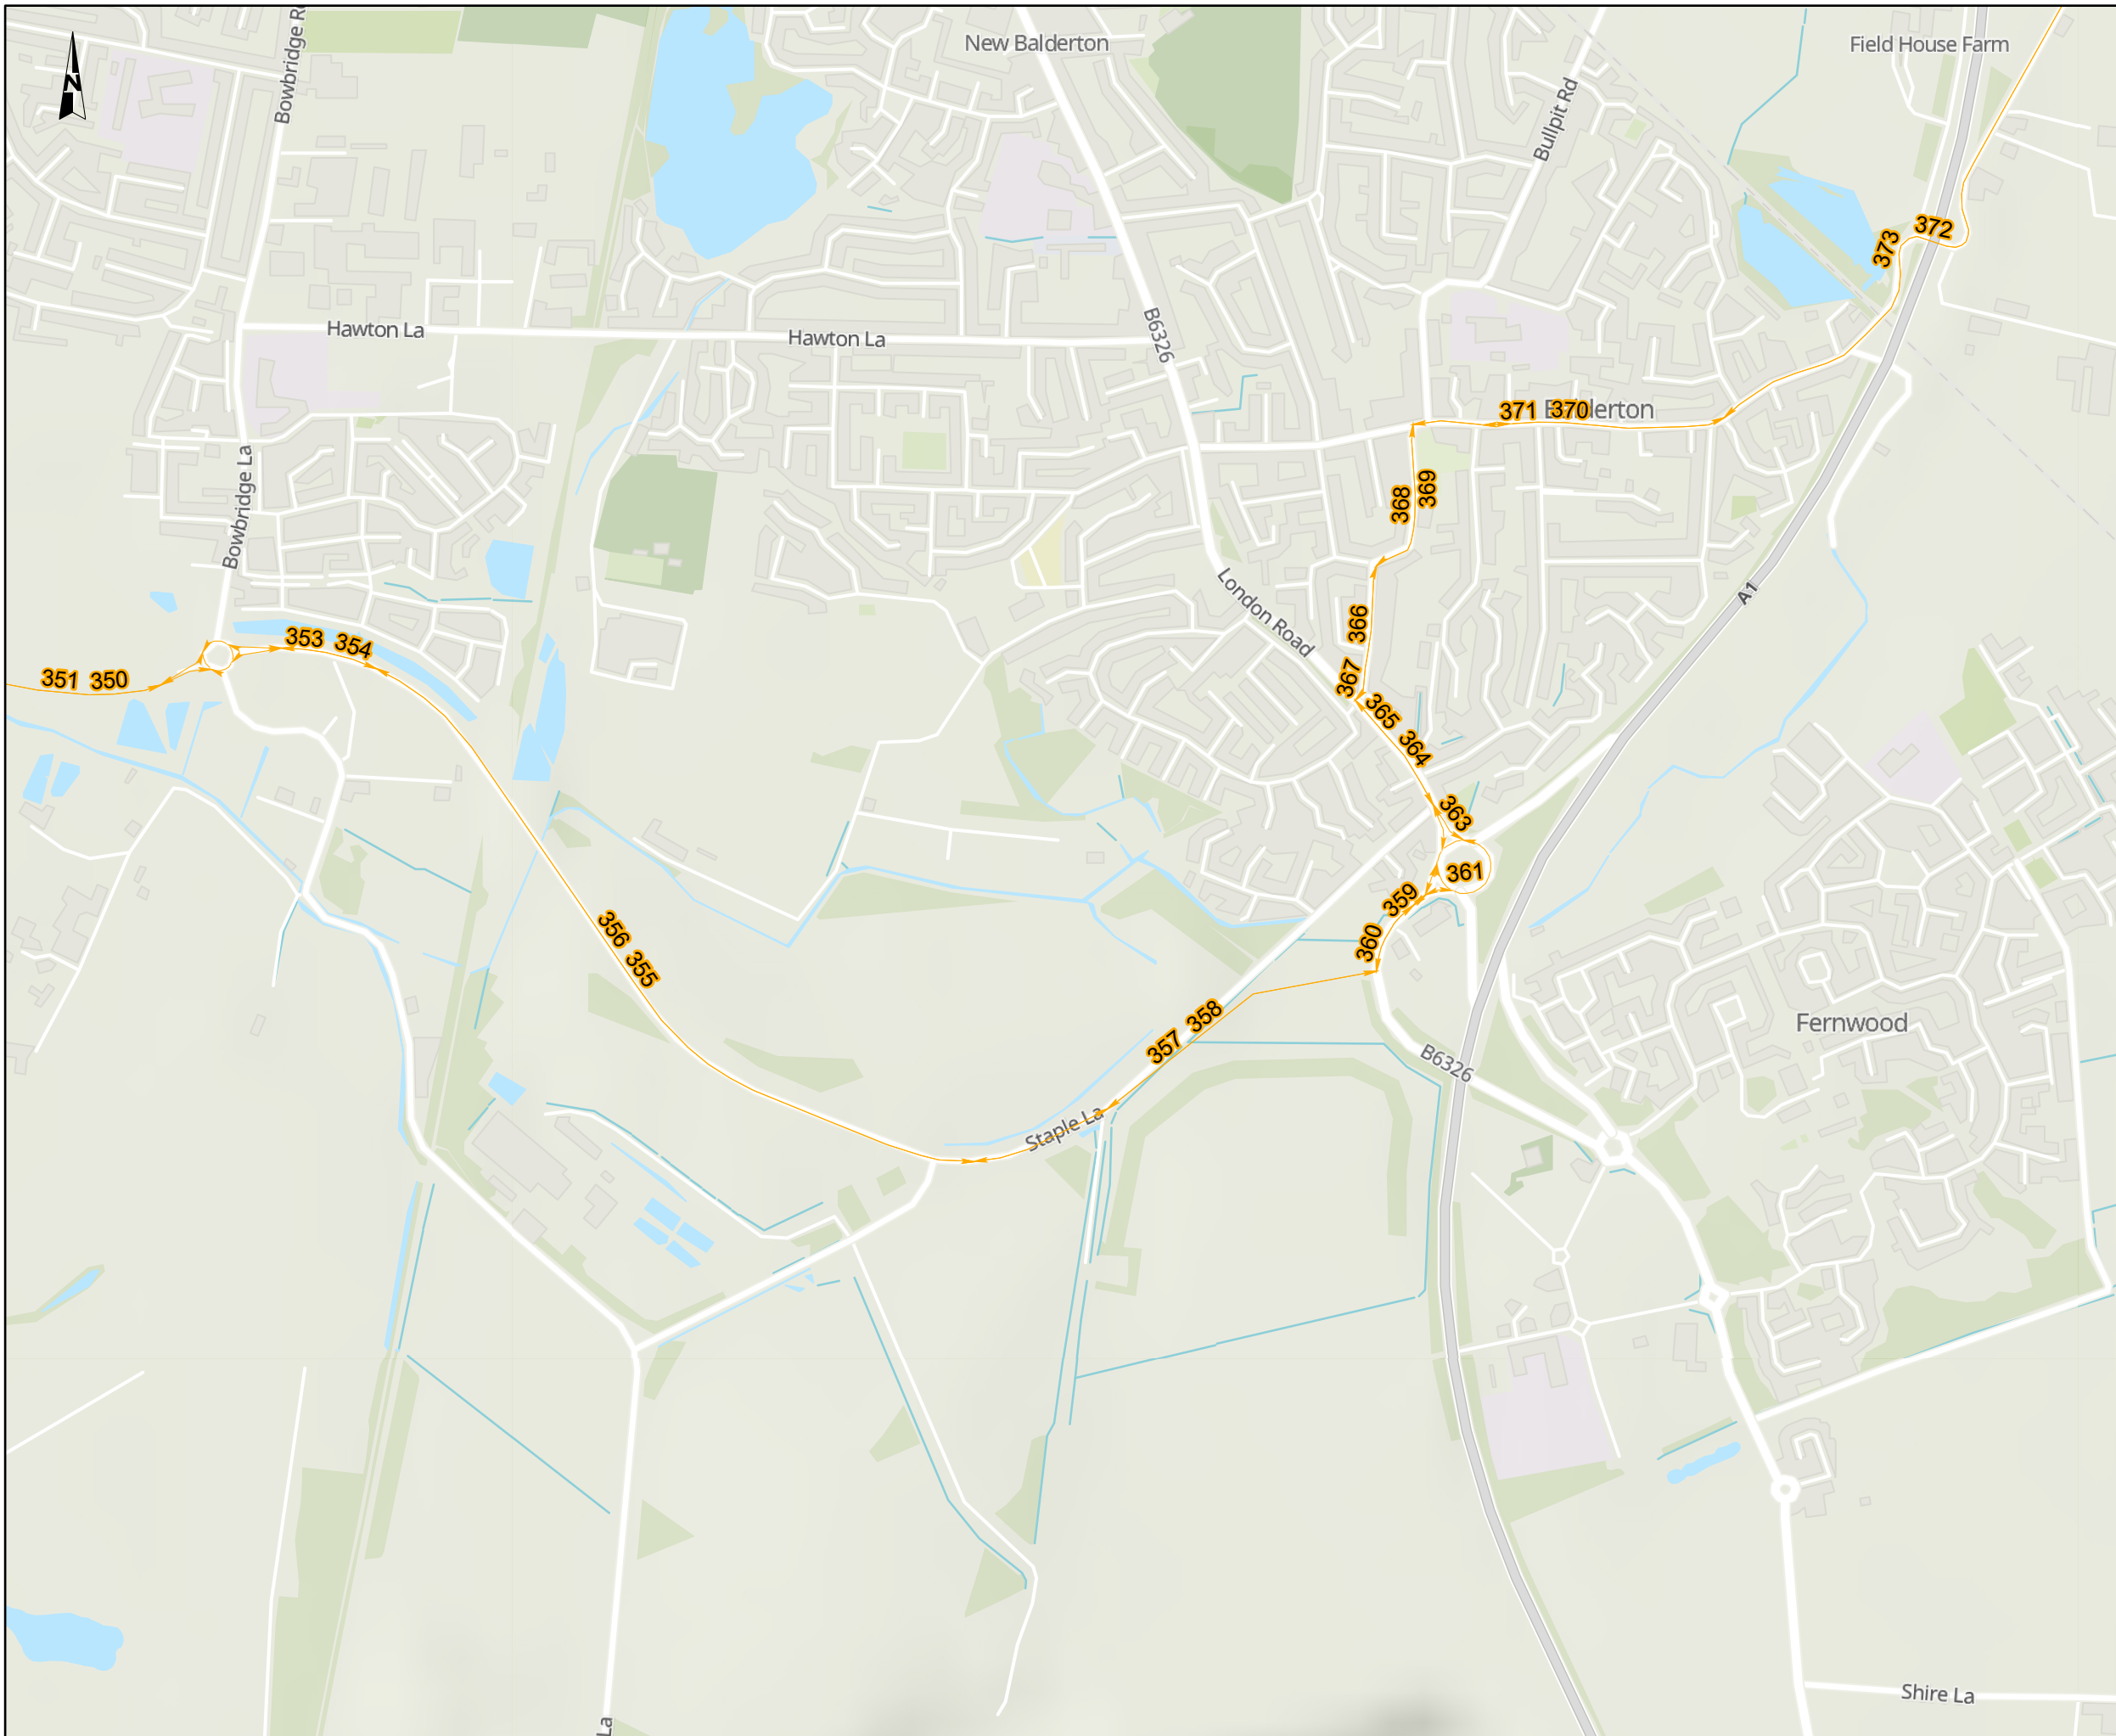


NOTES
 Source
 Traffic data created by Mott MacDonald 2023.
 Service Layer Credits
 data © Crown Copyright and database right 2023
 Contains data from OS Zoomstack


KEY TO SYMBOLS
 Do-minimum and do-something link which meet affected network criteria

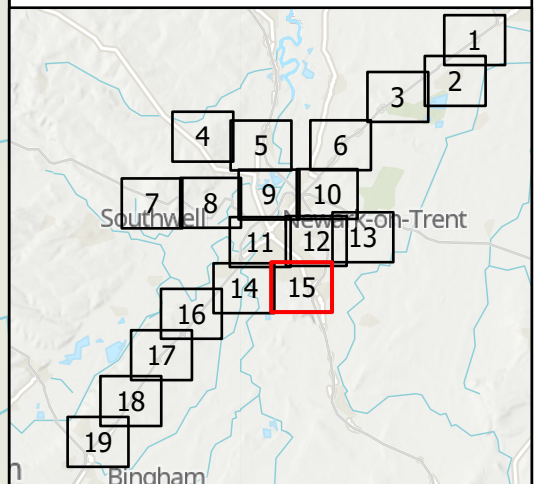

C01	08/12/23	DCO APPLICATION	BH	CM	HF
REV.	DATE	AMENDMENT DETAILS	ORIG	CHK'D	APP'D
CLIENT					
PURPOSE OF ISSUE					
DCO APPLICATION					
DEVELOPMENT CONSENT ORDER NUMBER					
TR010065					
PROJECT TITLE					
A46 NEWARK BYPASS					
DRAWING TITLE					
Figure 5.5					
Air Quality Summary of Traffic Data					
Sheet: 15 of 19					
ORIGINAL SIZE		SCALE			
A3		1:10,000			
DRAWING NUMBER		ORIGINATOR		VOLUME	
HE551478		SKAG		EAQ	
CONWI_CONW		DR LA		00048	
LOCATION		TYPE		NUMBER	
PROJECT REF NO.					HE551478
REVISION					C01

© Skanska
 This document is issued for the party which commissioned it and for specific purposes connected with the captioned project only. It should not be relied upon by any other party or used for any other purpose.
 We accept no responsibility for the consequences of this document being relied upon by any other party, or being used for any other purpose, or containing any error or omission which is due to an error or omission in data supplied to us by other parties.

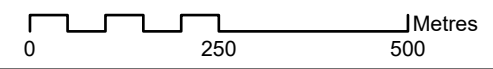


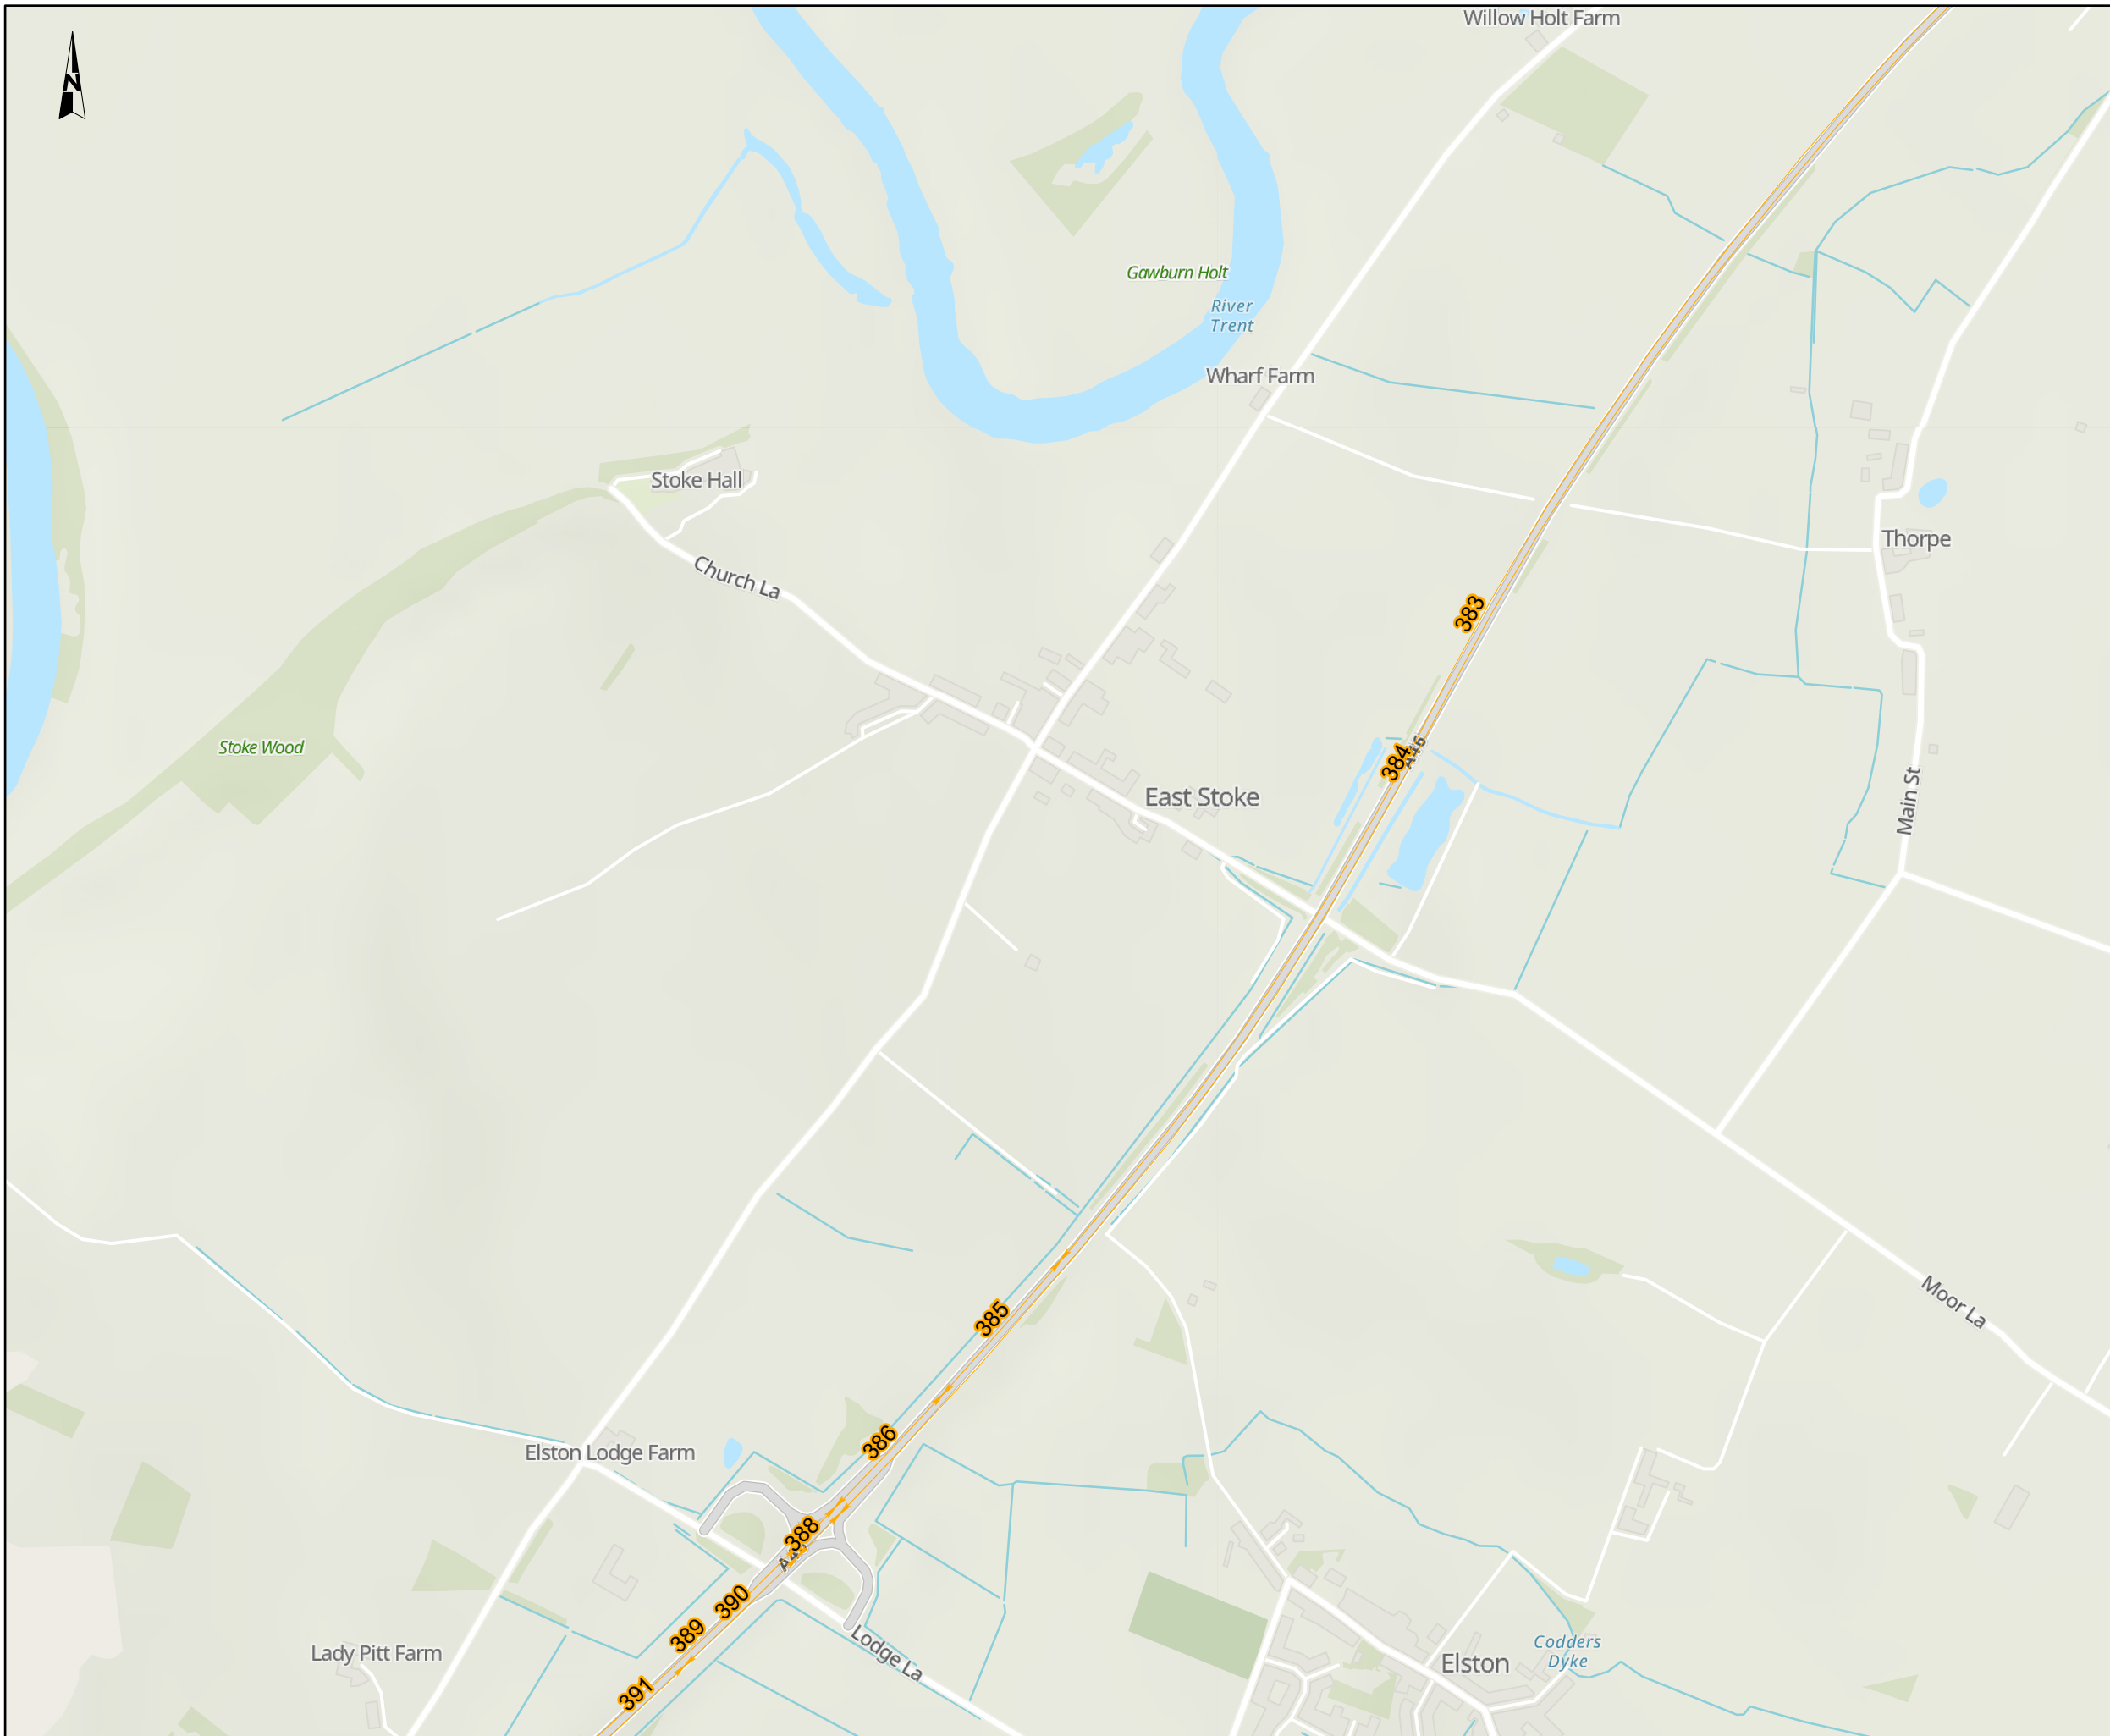

NOTES
 Source
 Traffic data created by Mott MacDonald 2023.
 Service Layer Credits
 Contains OS data © Crown Copyright and database right 2023
 Contains data from OS Zoomstack

KEY TO SYMBOLS

Do-minimum and do-something link which meet affected network criteria

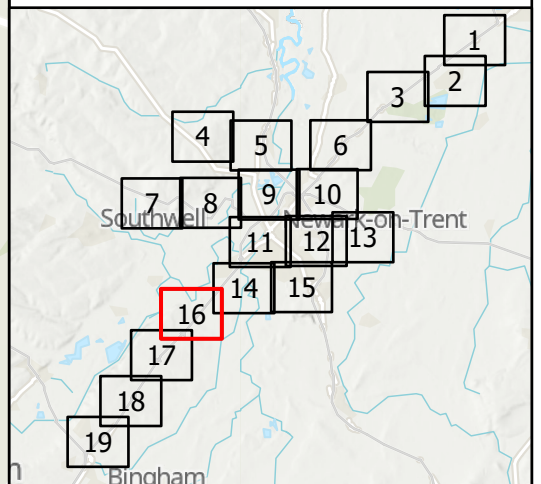

CO1	08/12/23	DCO APPLICATION	BH	CM	HF
REV.	DATE	AMENDMENT DETAILS	ORIG	CHK'D	APP'D

CLIENT

PURPOSE OF ISSUE
 DCO APPLICATION

DEVELOPMENT CONSENT ORDER NUMBER
 TR010065


PROJECT TITLE
 A46 NEWARK BYPASS


DRAWING TITLE
 Figure 5.5
 Air Quality Summary of Traffic Data
 Sheet: 16 of 19

ORIGINAL SIZE A3 SCALE 1:10,000

DRAWING NUMBER HE551478	ORIGINATOR SKAG	VOLUME EAQ	PROJECT REF NO. HE551478
LOCATION CONWI_CONW	TYPE DR	ROLE LA	REVISION C01
	NUMBER 00049		


© Skanska
 This document is issued for the party which commissioned it and for specific purposes connected with the captioned project only. It should not be relied upon by any other party or used for any other purpose.
 We accept no responsibility for the consequences of this document being relied upon by any other party, or being used for any other purpose, or containing any error or omission which is due to an error or omission in data supplied to us by other parties.

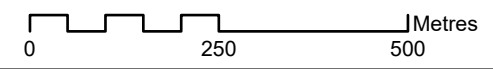

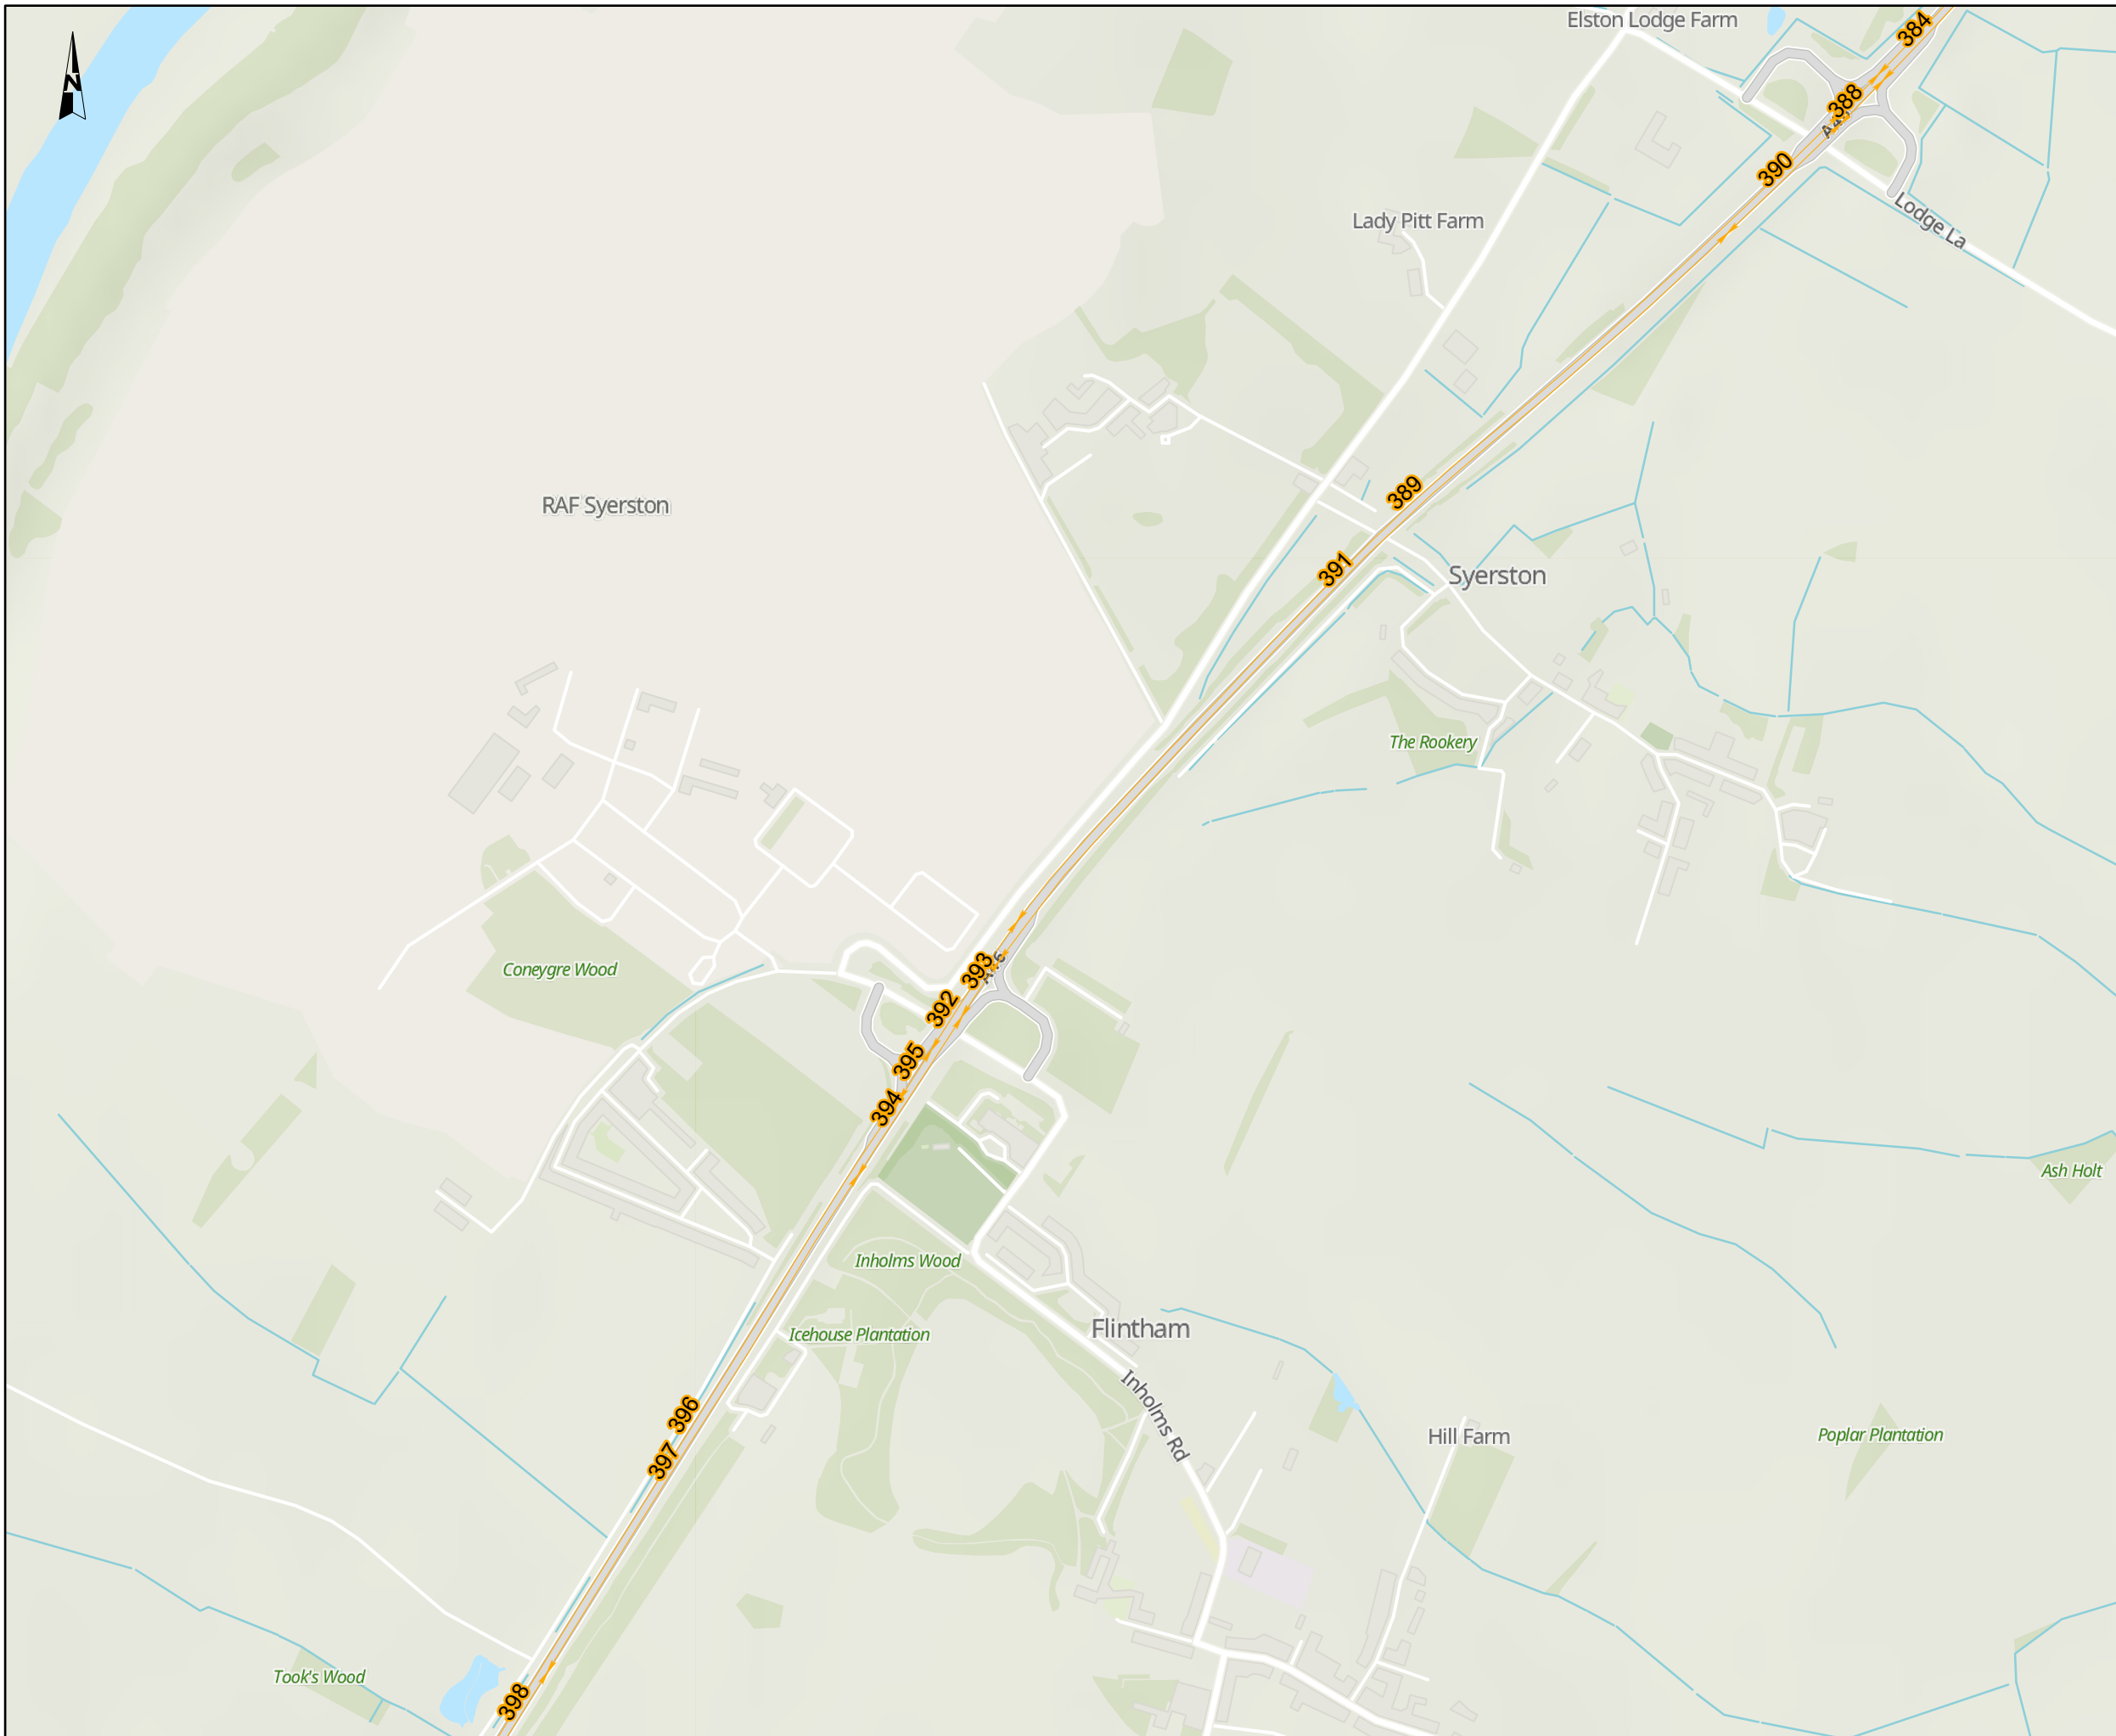

NOTES
Source
 Traffic data created by Mott MacDonald 2023.
Service Layer Credits
 Contains OS data © Crown Copyright and database right 2023
 Contains data from OS Zoomstack

KEY TO SYMBOLS
 Do-minimum and do-something link which meet affected network criteria

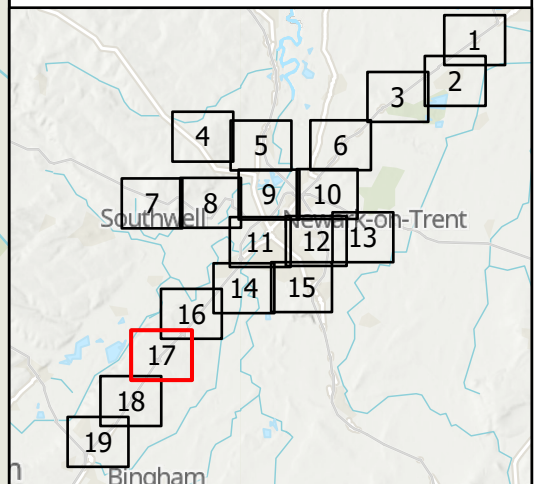

C01	08/12/23	DCO APPLICATION	BH	CM	HF
REV.	DATE	AMENDMENT DETAILS	ORIG	CHK'D	APP'D

CLIENT

PURPOSE OF ISSUE
 DCO APPLICATION

DEVELOPMENT CONSENT ORDER NUMBER
 TR010065


PROJECT TITLE
 A46 NEWARK BYPASS


DRAWING TITLE
 Figure 5.5
 Air Quality Summary of Traffic Data
 Sheet: 17 of 19

ORIGINAL SIZE A3 SCALE 1:10,000

DRAWING NUMBER HE551478	ORIGINATOR SKAG	VOLUME EAQ	PROJECT REF NO. HE551478
LOCATION CONWI_CONW	TYPE DR	ROLE LA	REVISION C01
	NUMBER 00050		


© Skanska
 This document is issued for the party which commissioned it and for specific purposes connected with the captioned project only. It should not be relied upon by any other party or used for any other purpose.
 We accept no responsibility for the consequences of this document being relied upon by any other party, or being used for any other purpose, or containing any error or omission which is due to an error or omission in data supplied to us by other parties.

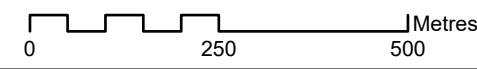

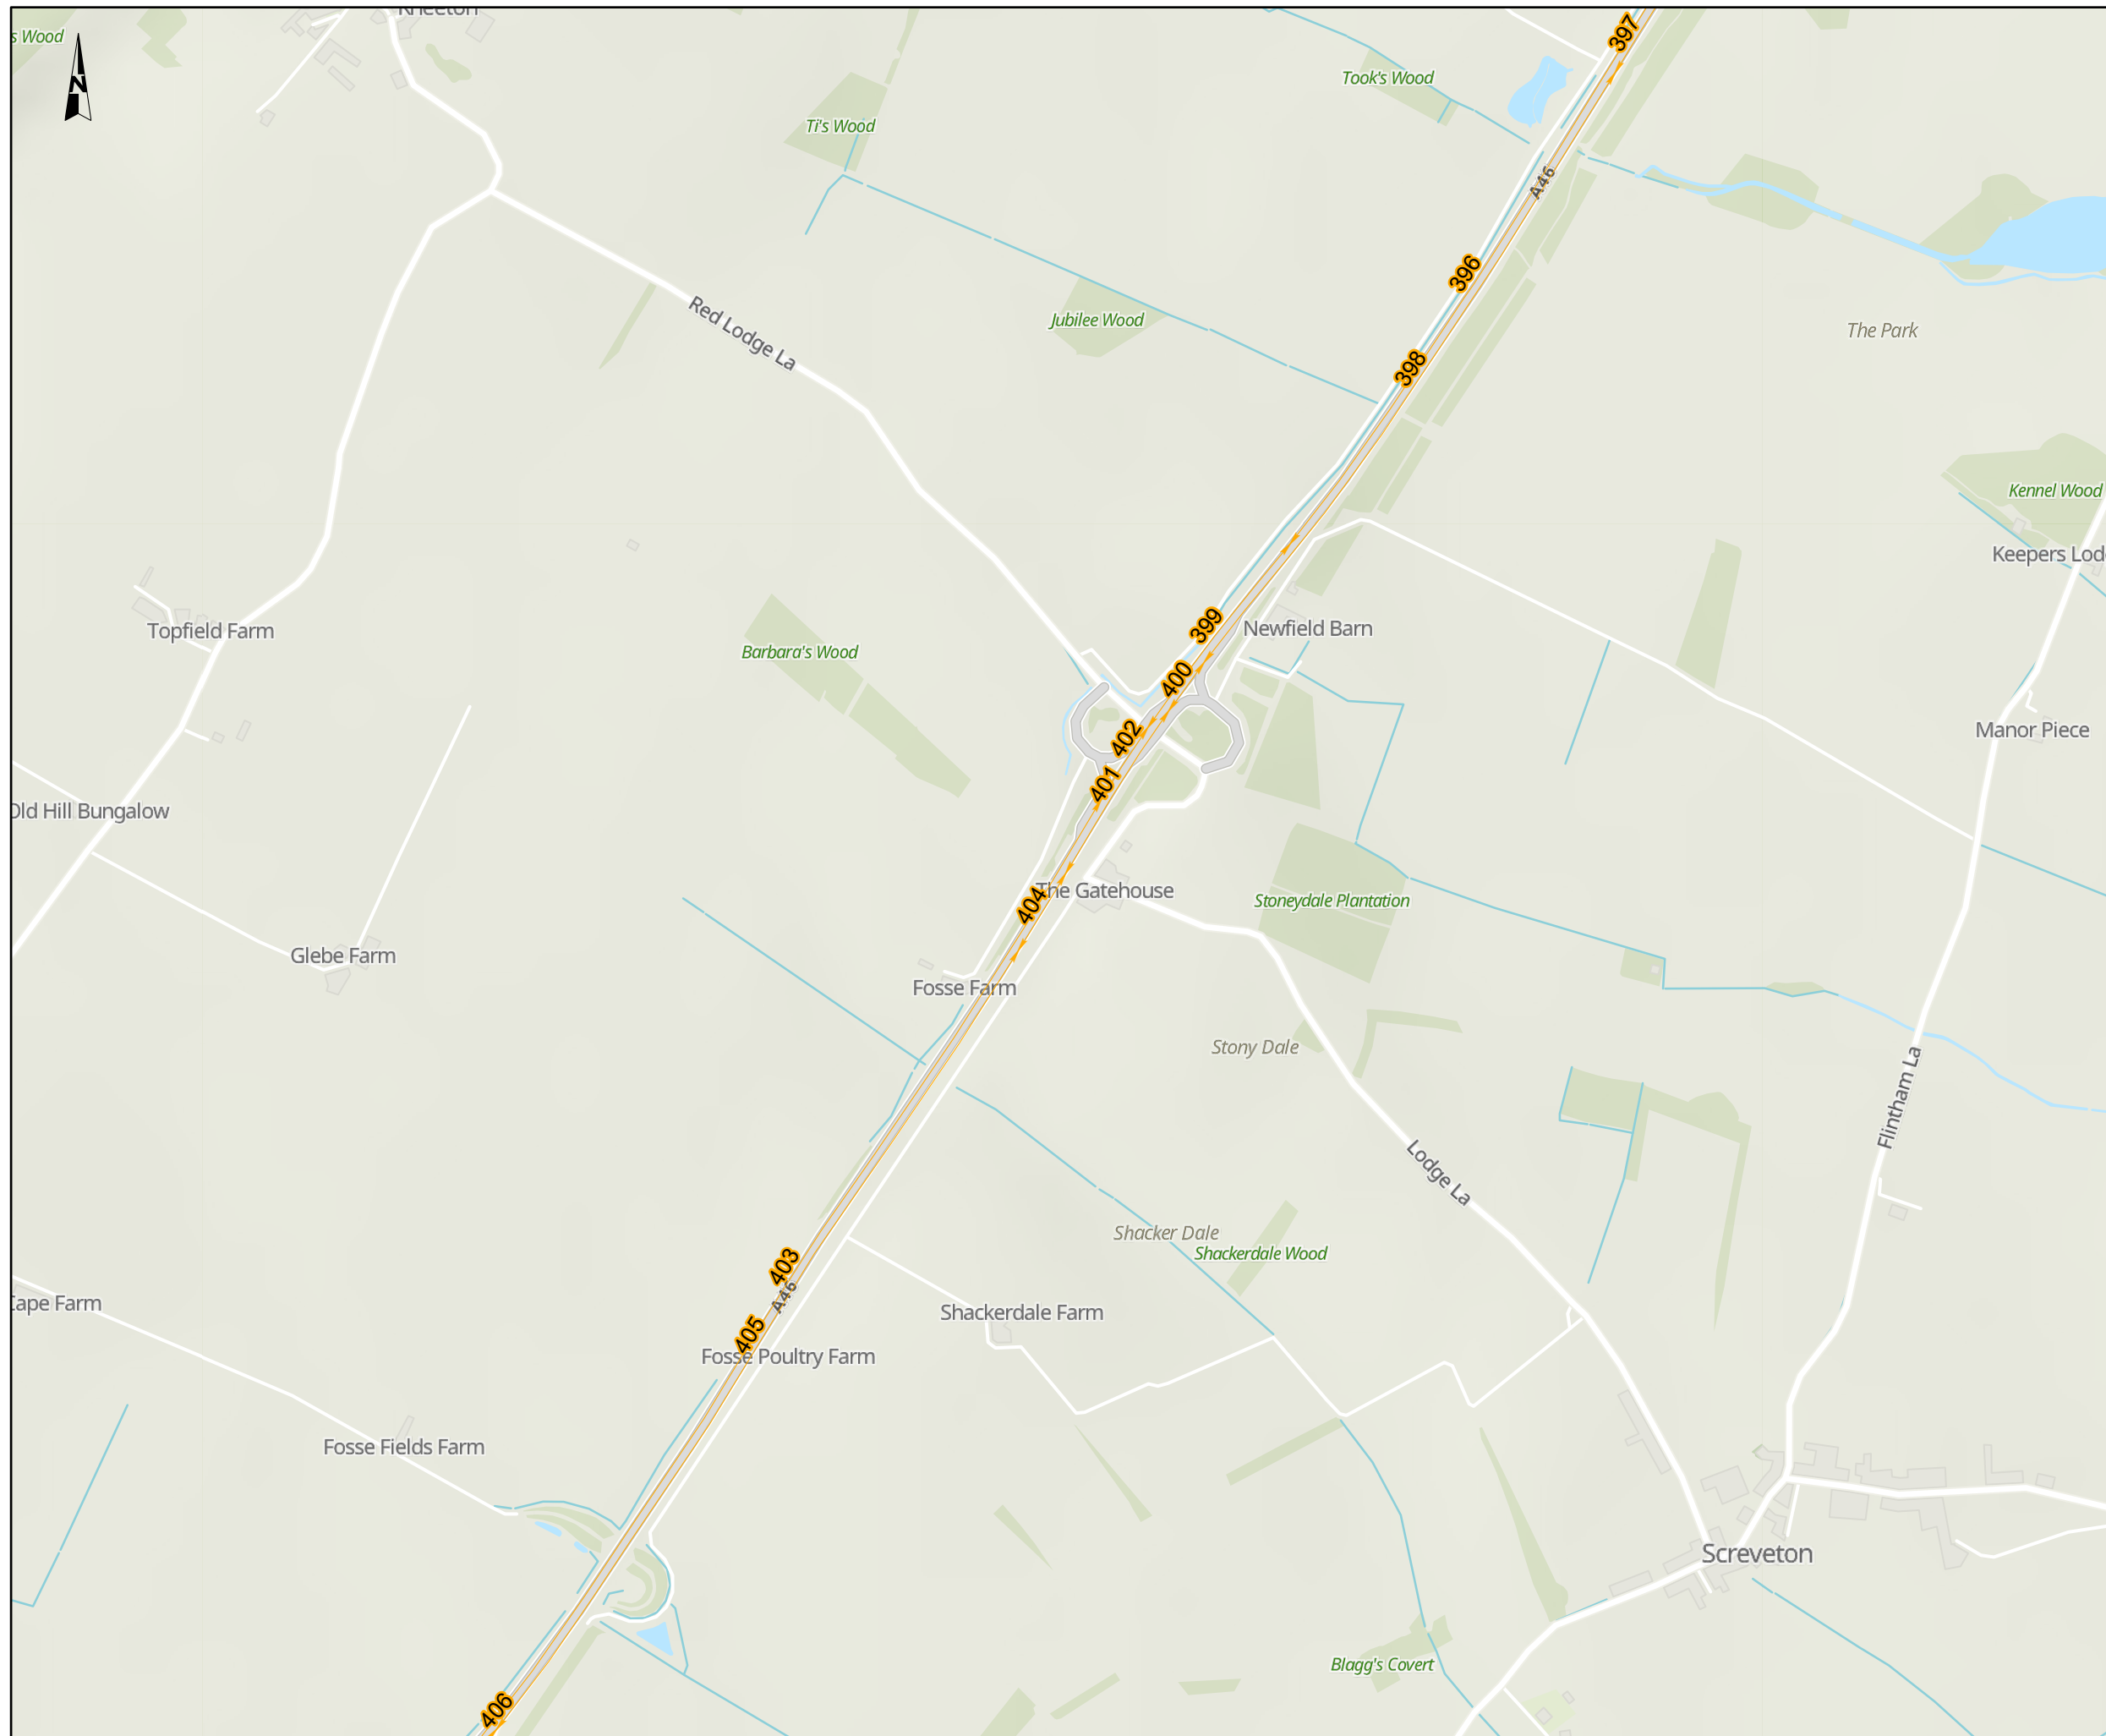

NOTES
 Source
 Traffic data created by Mott MacDonald 2023.
 Service Layer Credits
 Contains OS data © Crown Copyright and database right 2023
 Contains data from OS Zoomstack

KEY TO SYMBOLS
 Do-minimum and do-something link which meet affected network criteria

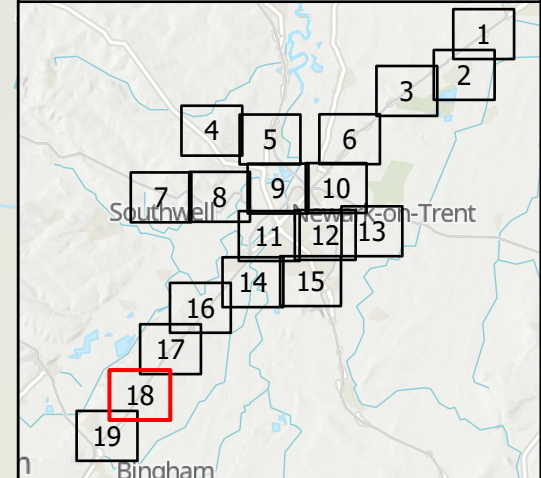

CO1	08/12/23	DCO APPLICATION	BH	CM	HF
REV.	DATE	AMENDMENT DETAILS	ORIG	CHK'D	APP'D

CLIENT

PURPOSE OF ISSUE
 DCO APPLICATION

DEVELOPMENT CONSENT ORDER NUMBER
 TR010065


PROJECT TITLE
 A46 NEWARK BYPASS


DRAWING TITLE
 Figure 5.5
 Air Quality Summary of Traffic Data
 Sheet: 18 of 19

ORIGINAL SIZE A3 SCALE 1:10,000

DRAWING NUMBER HE551478	ORIGINATOR SKAG	VOLUME EAQ	PROJECT REF NO. HE551478
LOCATION CONWI_CONW	TYPE DR	ROLE LA	REVISION C01
	NUMBER 00051		


© Skanska
 This document is issued for the party which commissioned it and for specific purposes connected with the captioned project only. It should not be relied upon by any other party or used for any other purpose.
 We accept no responsibility for the consequences of this document being relied upon by any other party, or being used for any other purpose, or containing any error or omission which is due to an error or omission in data supplied to us by other parties.

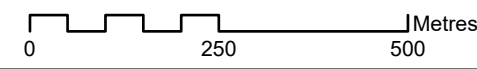

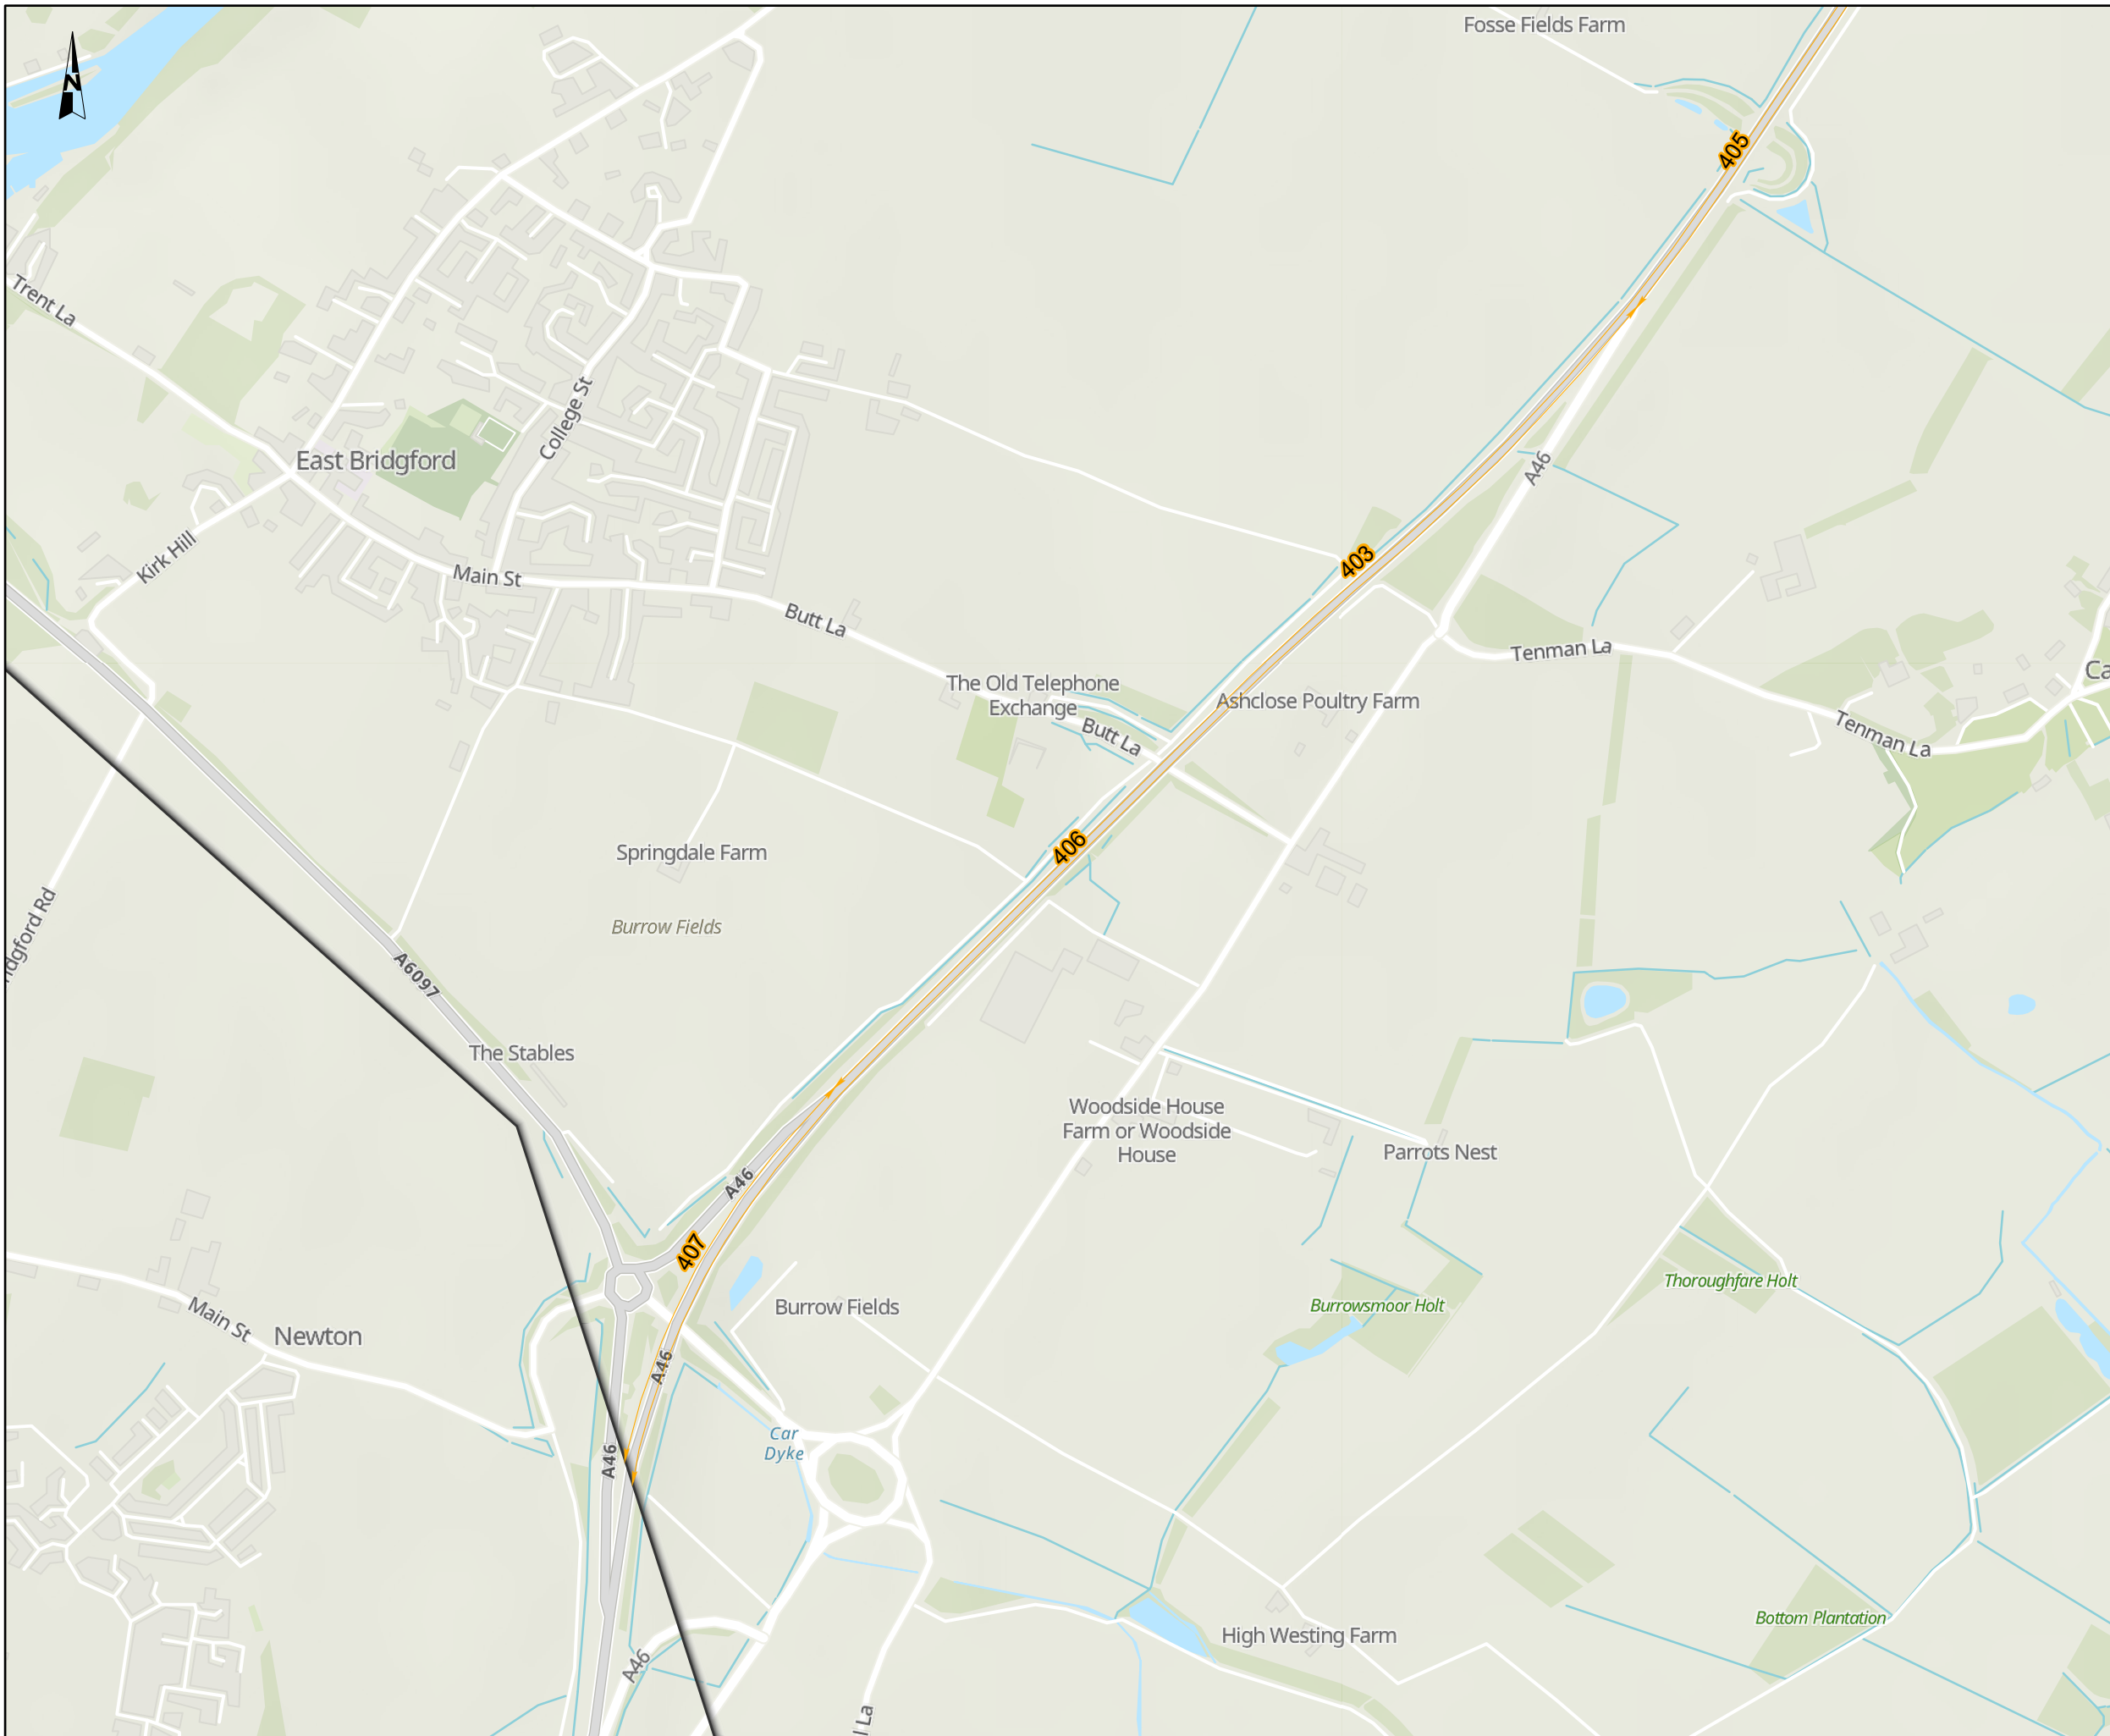

NOTES
 Source
 Traffic data created by Mott MacDonald 2023.
 Service Layer Credits
 Contains OS data © Crown Copyright and database right 2023
 Contains data from OS Zoomstack

KEY TO SYMBOLS
 Do-minimum and do-something link which meet affected network criteria
 Traffic reliability area

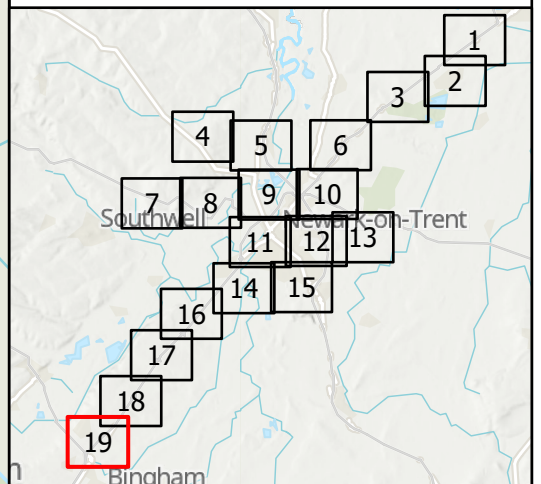

CO1	08/12/23	DCO APPLICATION	BH	CM	HF
REV.	DATE	AMENDMENT DETAILS	ORIG	CHK'D	APP'D

CLIENT

PURPOSE OF ISSUE
 DCO APPLICATION

DEVELOPMENT CONSENT ORDER NUMBER
 TR010065

PROJECT TITLE
 A46 NEWARK BYPASS

DRAWING TITLE
 Figure 5.5
 Air Quality Summary of Traffic Data
 Sheet: 19 of 19

ORIGINAL SIZE A3 SCALE 1:10,000

DRAWING NUMBER HE551478	ORIGINATOR SKAG	VOLUME EAQ	PROJECT REF NO. HE551478
LOCATION CONWI_CONW	TYPE DR	ROLE LA	REVISION C01
	NUMBER 00052		

© Skanska
 This document is issued for the party which commissioned it and for specific purposes connected with the captioned project only. It should not be relied upon by any other party or used for any other purpose.
 We accept no responsibility for the consequences of this document being relied upon by any other party, or being used for any other purpose, or containing any error or omission which is due to an error or omission in data supplied to us by other parties.

