

February 2023

London Luton Airport Expansion

Planning Inspectorate Scheme Ref: TR020001

Volume 4 Plans and Sections
4.04 Work Plans (Part 1 of 6)

Application Document Ref: TR020001/APP/4.04
APFP Regulation: 5(2)(j)

The Planning Act 2008

The Infrastructure Planning (Applications: Prescribed Forms and Procedure) Regulations 2009

London Luton Airport Expansion Development Consent Order 202x

4.04 WORK PLANS (Part 1 of 6)

Regulation number:	Regulation 5(2)(j)
Planning Inspectorate Scheme Reference:	TR020001
Document Reference:	TR020001/APP/4.04
Author:	Luton Rising

Version	Date	Status of Version
Issue 1	February 2023	Application issue

Contents

	Page
1 Work Plans	1
1.1 Purpose of this document	1
1.2 Scope and format of the Work Plans	1
1.3 Work Plans Drawings list	2

1 WORK PLANS

1.1 Purpose of this document

- 1.1.1 Luton Rising (a trading name of London Luton Airport Limited), owners of London Luton Airport (the Applicant) has submitted an application under section 37 of the Planning Act 2008 for an order to grant development consent for the expansion of London Luton Airport (the Proposed Development).
- 1.1.2 This document is part of a suite of documents which forms part of the application for development consent. A full description of all the Application Documents is provided in the **Introduction to the Application [TR020001/APP/1.03]** which also forms part of the suite of application documents.
- 1.1.3 This document is included in the application to comply with Regulation 5(2)(j) and Regulation 5(4) of the Infrastructure Planning (Applications: Prescribed Forms and Procedures) Regulations 2009 (“the 2009 Regulations”), which requires:
- a. 5(2)(j) ‘a works plan showing, in relation to existing features -
 - i. The proposed location or (for a linear scheme) the proposed route and alignment of the development and works; and
 - ii. The limits within which the development and works may be carried out and any limits of deviation provided for in the draft order’
- 1.1.4 Regulation 5(4) requires that ‘Where a plan comprises three or more separate sheets a key plan must be provided showing the relationship between the different sheets’. There are 10 sheets required to cover the development area which the Applicant has called tiles.
- 1.1.5 The application has referred to both tiles and sheets. Tiles are used to show the 10 geographical areas to cover the development area and sheets are used to show the number of drawings required to show the works.
- 1.1.6 Accordingly, a key plan is submitted as part of the application to identify the location of the Proposed Development in its wider geographical context.
- 1.1.7 As this document is part of the application documentation, it should be read alongside, and is informed by, the other application documents. In particular, the plans should be read alongside Schedule 1 of the **draft Order [TR020001/APP/2.01]**, the **Land Plans [TR020001/APP/4.03]** and the **Scheme Layout Plans [TR020001/APP/4.02]**.

1.2 Scope and format of the Work Plans

- 1.2.1 The purpose of the Works Plans is to illustrate the location and extent of the works for which development consent is sought as described in Schedule 1 of the **draft Order [TR020001/APP/2.01]**. The Applicant has sought to describe the works in Schedule 1 applying, whenever necessary, separate sub-work numbers to provide clarity. The works are grouped together as one of 6 work types with an alpha-numeric reference corresponding to the Works Plans. For example, works with a Work No.1 number relate to sitewide major works to enable development, Work No.2 numbers relate to airfield works, works with a Work No.3 number relate to terminal and associated works, Work No.4 numbers relate to airport support facilities, Work No.5 numbers relate to landscaping works and Work No.6 numbers relate to highway works.
- 1.2.2 Some works have been further sub-divided and categorised by reference to a (01), (02) etc suffix. This has been done to identify works which either relate to the same physical location and which are proposed to be delivered at different stages of the development (e.g. Work No.3b(01) and Work No 3b(02)), or are similar in nature to other works and have been grouped together.
- 1.2.3 The draft Works Plans present each subset of works (i.e. the works within each of the 6 work categories) separately. This is to aid legibility of the plans given the complicated nature of the project which involved multiple works being constructed in the same location at different stages of the project.
- 1.2.4 For each of the 6 work types, a key plan has been included to show the interaction between all of the works in that series. This has been provided so that all of the works can be seen on one page. The key plan highlights the tiles which show the works that are required within each subset. Within the notes column is a list of the tiles used and their associated sheets.
- 1.2.5 Each sub-work number has then been shown on a separate sheet so that its location and extent is clear to see. In some cases, where the works are not overlapping in location, sub-works have been grouped together on one sheet to show their location. For ease of reference, the following table sets out which sub-works are on which sheet:

1.3 Work Plans Drawings list

Work Plan Name	Drawing Number	Work No.	Document Part
Work Plans Schedule	LLADCO-3C-CAP-WHS-WRK-DR-AR-0001		Part 1 of 6
Work Plans Sitewide Major Works to Enable Development Scheme Layout Overview - Key Plan - All Tiles - Sheet 1 of 4	LLADCO-3C-CAP-WHS-WRK-DR-AR-0100	Overview	Part 1 of 6
Work Plans Sitewide Major Works to Enable Development Scheme Layout Overview - Tile 05 (1 of 2) - Sheet 2 of 4	LLADCO-3C-CAP-WHS-WRK-DR-AR-0140	1a	Part 1 of 6
Work Plans Sitewide Major Works to Enable Development Scheme Layout Overview - Tile 05 (2 of 2) - Sheet 3 of 4	LLADCO-3C-CAP-WHS-WRK-DR-AR-0141	1b	Part 1 of 6
Work Plans Sitewide Major Works to Enable Development Scheme Layout Overview - Tile 06 (1 of 1) - Sheet 4 of 4	LLADCO-3C-CAP-WHS-WRK-DR-AR-0160	1a	Part 1 of 6
Work Plans Airfield Works Scheme Layout Overview - Key Plan - All Tiles - Sheet 1 of 10	LLADCO-3C-CAP-WHS-WRK-DR-AR-0200	Overview	Part 2 of 6
Work Plans Airfield Works Scheme Layout Tile 01 (1 of 2) - Sheet 2 of 10	LLADCO-3C-CAP-WHS-WRK-DR-AR-0210	2b(01), 2b(02)	Part 2 of 6
Work Plans Airfield Works Scheme Layout Tile 01 (2 of 2) - Sheet 3 of 10	LLADCO-3C-CAP-WHS-WRK-DR-AR-0211	2h(01), 2c(04)	Part 2 of 6
Work Plans Airfield Works Scheme Layout Tile 02 (1 of 1) - Sheet 4 of 10	LLADCO-3C-CAP-WHS-WRK-DR-AR-0220	2c(03)	Part 2 of 6
Work Plans Airfield Works Scheme Layout Tile 04 (1 of 3) - Sheet 5 of 10	LLADCO-3C-CAP-WHS-WRK-DR-AR-0240	2a(02), 2b(01), 2b(03), 2b(04), 2c(04), 2d, 2h(02),	Part 2 of 6
Work Plans Airfield Works Scheme Layout Tile 04 (2 of 3) - Sheet 6 of 10	LLADCO-3C-CAP-WHS-WRK-DR-AR-0241	2a (01), 2c(01), 2c(02)	Part 2 of 6
Work Plans Airfield Works Scheme Layout Tile 04 (3 of 3) - Sheet 7 of 10	LLADCO-3C-CAP-WHS-WRK-DR-AR-0242	2e, 2f, 2h(01)	Part 2 of 6
Work Plans Airfield Works Scheme Layout Tile 05 (1 of 3) - Sheet 8 of 10	LLADCO-3C-CAP-WHS-WRK-DR-AR-0250	2b(03), 2b(04), 2c(03), 2c(04), 2h (02)	Part 2 of 6
Work Plans Airfield Works Scheme Layout Tile 05 (2 of 3) - Sheet 9 of 10	LLADCO-3C-CAP-WHS-WRK-DR-AR-0251	2a(01), 2c(01), 2c(02)	Part 2 of 6
Work Plans Airfield Works Scheme Layout Tile 05 (3 of 3) - Sheet 10 of 10	LLADCO-3C-CAP-WHS-WRK-DR-AR-0252	2e, 2f, 2g, 2h(01)	Part 2 of 6
Work Plans Terminal and Associated Works Scheme Layout Overview - Key Plan - All Tiles - Sheet 1 of 4	LLADCO-3C-CAP-WHS-WRK-DR-AR-0200	Overview	Part 3 of 6
Work Plans Terminal and Associated Works Scheme Layout Tile 05 (1 of 3) - Sheet 2 of 4	LLADCO-3C-CAP-WHS-WRK-DR-AR-0250	3a(01, 3a(02), 3a(03), 3a(04), 3a(05), 3b(01), 3e(02), 3i	Part 3 of 6
Work Plans Terminal and Associated Works Scheme Layout Tile 05 (2 of 3) - Sheet 3 of 4	LLADCO-3C-CAP-WHS-WRK-DR-AR-0251	3c(01), 3c(02), 3e(01), 3f, 3h	Part 3 of 6
Work Plans Terminal and Associated Works Scheme Layout Tile 05 (3 of 3) - Sheet 4 of 4	LLADCO-3C-CAP-WHS-WRK-DR-AR-0252	3b(02), 3d, 3g	Part 3 of 6
Work Plans Airport Support Facilities Scheme Layout Overview - Key Plan - All Tiles - Sheet 1 of 10	LLADCO-3C-CAP-WHS-WRK-DR-AR-0400	Overview	Part 4 of 6
Work Plans Airport Support Facilities Scheme Layout Tile 01 (1 of 2) - Sheet 2 of 10	LLADCO-3C-CAP-WHS-WRK-DR-AR-0410	4c(01), 4g, 4i	Part 4 of 6
Work Plans Airport Support Facilities Scheme Layout Tile 01 (2 of 2) - Sheet 3 of 10	LLADCO-3C-CAP-WHS-WRK-DR-AR-0411	4h	Part 4 of 6
Work Plans Airport Support Facilities Scheme Layout Tile 02 (1 of 2) - Sheet 4 of 10	LLADCO-3C-CAP-WHS-WRK-DR-AR-0420	4c(01), 4i, 4j, 4s, 4t(01-06), 4u	Part 4 of 6

Work Plan Name	Drawing Number	Work No.	Document Part
Work Plans Airport Support Facilities Scheme Layout Tile 02 (2 of 2) - Sheet 5 of 10	LLADCO-3C-CAP-WHS-WRK-DR-AR-0421	4b, 4o(01), 4w	Part 4 of 6
Work Plans Airport Support Facilities Scheme Layout Tile 04 (1 of 1) - Sheet 6 of 10	LLADCO-3C-CAP-WHS-WRK-DR-AR-0440	4c(01), 4j	Part 4 of 6
Work Plans Airport Support Facilities Scheme Layout Tile 05 (1 of 3) - Sheet 7 of 10	LLADCO-3C-CAP-WHS-WRK-DR-AR-0450	4c(01), 4d, 4f, 4j, 4k(01), 4l(01), 4m(01), 4n, 4o(02), 4t(02, 04, 05)	Part 4 of 6
Work Plans Airport Support Facilities Scheme Layout Tile 05 (2 of 3) - Sheet 8 of 10	LLADCO-3C-CAP-WHS-WRK-DR-AR-0451	4k(02), 4l(02), 4m(02), 4o(01), 4p(01), 4q(01), 4x	Part 4 of 6
Work Plans Airport Support Facilities Scheme Layout Tile 05 (3 of 3) - Sheet 9 of 10	LLADCO-3C-CAP-WHS-WRK-DR-AR-0452	4a, 4e, 4q(02), 4r, 4v, 4w	Part 4 of 6
Work Plans Airport Support Facilities Scheme Layout Tile 06 (1 of 1) - Sheet 10 of 10	LLADCO-3C-CAP-WHS-WRK-DR-AR-0460	4c(01), 4c(02), 4d, 4p(01), 4p(02)	Part 4 of 6
Work Plans Landscaping and Mitigation Scheme Layout Overview - Key Plan - All Tiles - Sheet 1 of 14	LLADCO-3C-CAP-WHS-WRK-DR-AR-0500	Overview	Part 5 of 6
Work Plans Landscaping and Mitigation Scheme Layout Tile 01 (1 of 1) - Sheet 2 of 14	LLADCO-3C-CAP-WHS-WRK-DR-AR-0510	5a	Part 5 of 6
Work Plans Landscaping and Mitigation Scheme Layout Tile 02 (1 of 1) - Sheet 3 of 14	LLADCO-3C-CAP-WHS-WRK-DR-AR-0520	5a	Part 5 of 6
Work Plans Landscaping and Mitigation Scheme Layout Tile 03 (1 of 3) - Sheet 4 of 14	LLADCO-3C-CAP-WHS-WRK-DR-AR-0530	5b(01), 5b(02)	Part 5 of 6
Work Plans Landscaping and Mitigation Scheme Layout Tile 03 (2 of 3) - Sheet 5 of 14	LLADCO-3C-CAP-WHS-WRK-DR-AR-0531	5c(02), 5e	Part 5 of 6
Work Plans Landscaping and Mitigation Scheme Layout Tile 03 (3 of 3) - Sheet 6 of 14	LLADCO-3C-CAP-WHS-WRK-DR-AR-0532	5c(01)	Part 5 of 6
Work Plans Landscaping and Mitigation Scheme Layout Tile 04 (1 of 1) - Sheet 7 of 14	LLADCO-3C-CAP-WHS-WRK-DR-AR-0540	5c(02), 5b(04), 5e	Part 5 of 6
Work Plans Landscaping and Mitigation Scheme Layout Tile 05 (1 of 3) - Sheet 8 of 14	LLADCO-3C-CAP-WHS-WRK-DR-AR-0550	5b(01), 5b(02)	Part 5 of 6
Work Plans Landscaping and Mitigation Scheme Layout Tile 05 (2 of 3) - Sheet 9 of 14	LLADCO-3C-CAP-WHS-WRK-DR-AR-0551	5c(02)	Part 5 of 6
Work Plans Landscaping and Mitigation Scheme Layout Tile 05 (3 of 3) - Sheet 10 of 14	LLADCO-3C-CAP-WHS-WRK-DR-AR-0552	5b(03), 5b(04), 5b(06), 5b(07), 5c(01)	Part 5 of 6
Work Plans Landscaping and Mitigation Scheme Layout Tile 06 (1 of 2) - Sheet 11 of 14	LLADCO-3C-CAP-WHS-WRK-DR-AR-0560	5b(02), 5c(02), 5d(01), 5d(02)	Part 5 of 6
Work Plans Landscaping and Mitigation Scheme Layout Tile 06 (2 of 2) - Sheet 12 of 14	LLADCO-3C-CAP-WHS-WRK-DR-AR-0561	5b(04-06), 5e	Part 5 of 6
Work Plans Landscaping and Mitigation Scheme Layout Tile 07 (1 of 2) - Sheet 13 of 14	LLADCO-3C-CAP-WHS-WRK-DR-AR-0570	5b(02), 5d(01)	Part 5 of 6
Work Plans Landscaping and Mitigation Scheme Layout Tile 07 (2 of 2) - Sheet 14 of 14	LLADCO-3C-CAP-WHS-WRK-DR-AR-0571	5b(03-07), 5e	Part 5 of 6
Work Plans Airport Access Roads and Offsite Highway Works Scheme Layout Overview – Key Plan - All Tiles - Sheet 1 of 14	LLADCO-3C-CAP-WHS-WRK-DR-AR-0600	Overview	Part 6 of 6
Work Plans Airport Access Roads and Offsite Highway Works Scheme Layout Tile 01 (1 of 2) - Sheet 2 of 14	LLADCO-3C-CAP-WHS-WRK-DR-AR-0610	6a(02), 6e(c), 6e(f)	Part 6 of 6
Work Plans Airport Access Roads and Offsite Highway Works Scheme Layout Tile 01 (2 of 2) - Sheet 3 of 14	LLADCO-3C-CAP-WHS-WRK-DR-AR-0611	6a(01)	Part 6 of 6

Work Plan Name	Drawing Number	Work No.	Document Part
Work Plans Airport Access Roads and Offsite Highway Works Scheme Layout Tile 02 (1 of 2) - Sheet 4 of 14	LLADCO-3C-CAP-WHS-WRK-DR-AR-0620	6a(02), 6c(01),6e(d), 6e(q), 6e(r)	Part 6 of 6
Work Plans Airport Access Roads and Offsite Highway Works Scheme Layout Tile 02 (2 of 2) - Sheet 5 of 14	LLADCO-3C-CAP-WHS-WRK-DR-AR-0621	6a(01), 6a(03), 6b(01), 6c(01), 6e(f)	Part 6 of 6
Work Plans Airport Access Roads and Offsite Highway Works Scheme Layout Tile 03 (1 of 2) - Sheet 6 of 14	LLADCO-3C-CAP-WHS-WRK-DR-AR-0630	6a(02), 6b(02), 6e(d), 6e(e), 6e(j), 6e(q)	Part 6 of 6
Work Plans Airport Access Roads and Offsite Highway Works Scheme Layout Tile 03 (2 of 2) - Sheet 7 of 14	LLADCO-3C-CAP-WHS-WRK-DR-AR-0631	6b(01), 6b(03), 6e(f)	Part 6 of 6
Work Plans Airport Access Roads and Offsite Highway Works Scheme Layout Tile 05 (1 of 2) - Sheet 8 of 14	LLADCO-3C-CAP-WHS-WRK-DR-AR-0650	6a(02), 6b(02), 6c(01)	Part 6 of 6
Work Plans Airport Access Roads and Offsite Highway Works Scheme Layout Tile 05 (2 of 2) - Sheet 9 of 14	LLADCO-3C-CAP-WHS-WRK-DR-AR-0651	6b(01), 6b(03), 6c(02), 6c(03), 6e(f)	Part 6 of 6
Work Plans Airport Access Roads and Offsite Highway Works Scheme Layout Tile 06 (1 of 1) - Sheet 10 of 14	LLADCO-3C-CAP-WHS-WRK-DR-AR-0660	6b(02), 6b(03), 6d	Part 6 of 6
Work Plans Airport Access Roads and Offsite Highway Works Scheme Layout Tile 08 (1 of 3) - Sheet 11 of 14	LLADCO-3C-CAP-WHS-WRK-DR-AR-0680	6e(g), 6e(h), 6e(n)	Part 6 of 6
Work Plans Airport Access Roads and Offsite Highway Works Scheme Layout Tile 08 (2 of 3) - Sheet 12 of 14	LLADCO-3C-CAP-WHS-WRK-DR-AR-0681	6e(o)	Part 6 of 6
Work Plans Airport Access Roads and Offsite Highway Works Scheme Layout Tile 08 (3 of 3) - Sheet 13 of 14	LLADCO-3C-CAP-WHS-WRK-DR-AR-0682	6e(p)	Part 6 of 6
Work Plans Airport Access Roads and Offsite Highway Works Scheme Layout Tiles 09 and 10 (1 of 1) - Sheet 14 of 14	LLADCO-3C-CAP-WHS-WRK-DR-AR-0690	6e(a), 6e(i), 6e(k), 6e(l), 6e(m)	Part 6 of 6

Sitewide major works to enable development			Airfield Works			Terminal & Associated Works			Airport Support Facilities			Landscape and Mitigation			Airport Access Roads and Offsite Highway Works		
WORK		Assessment Phase	WORK		Assessment Phase	WORK		Assessment Phase	WORK		Assessment Phase	WORK		Assessment Phase	WORK		Assessment Phase
1a	Earthworks - Landform Platform	1 / 2a / 2b	2a(01)	New Stands/Taxiway to Foxtrot	1	3a(01)	Terminal 1 New Pier C and External Canopy	1	4a	Hotel	2b	5a	Terminal Approach	2a	6a(01)	Airport Access Road	1
1b	Landfill Remediation	1 / 2a / 2b	2a(02)	New Airfield Equipment - Surface Movement Radar (SMR)	1	3a(02)	Terminal 1 Immigration Extension	1	4b	Hangars A and B	2b	5b(01)	Enhancements to Existing Park	1	6a(02)	Airport Access Road	2a
			2b(01)	New Runway Access and Rapid Exit Taxiways	2a	3a(03)	Terminal 1 Departure Lounge South Extension	1	4c(01)	Fuel Storage Facility	2a	5b(02)	Replacement Open Space	1	6a(03)	Airport Access Road	2b
			2b(02)	New Airfield Equipment - Instrument Runway Visual Range (IRVR)	2a	3a(04)	Terminal 1 Departure Lounge North Extension	1	4c(02)	Fuel Pipeline	2a	5b(03)	New Footpath linking FP38 to FP43	1	6b(01)	Airport Public Roads	1
			2b(03)	New Apron for Stands, Taxiways, Taxiways and Ground Service Equipment (GSE)	2a	3a(05)	Terminal 1 Baggage Hall Extension	1	4d	Water Treatment Plant	2a	5b(04)	New Bridleway linking FP43 to Winch Hill Road	2b	6b(02)	Airport Public Roads	2a
			2b(04)	New Taxiways and Isolation Stand	2a	3b(01)	New Terminal 2	2a	4e	Solar Energy Battery	2b	5b(05)	New Bridleway linking BW52 with FP41	2b	6b(03)	Airport Public Roads	2b
			2c(01)	New Apron for Stands, Taxiways and Taxiways	2b	3b(02)	New Terminal 2 Extension	2b	4f	Airside Security and Access	2a	5b(06)	Footpath FP41 status changed to bridleway	2b	6c(01)	Airport Operational Roads	1
			2c(02)	New Runway Access and Rapid Exit Taxiways	2b	3c(01)	New Terminal 2 West Pier	2a	4g	Car Park P1 (known as Tiered Car Park)	2a	5b(07)	Footpath FP43 status changed to bridleway	2b	6c(02)	Airport Operational Roads	2a
			2c(03)	New Hangar Aprons	2b	3c(02)	New Terminal 2 East Pier	2b	4h	Car Park P2 (known as Trailer Car Park)	2a	5c(01)	Landscape Restoration Area	2a	6c(03)	Airport Operational Roads	2b
			2c(04)	Airfield Access Roads Upgrade	2b	3d	Coach Station	2a	4i	Car Park P3 (known as Mid-Stay Car Park)	1	5c(02)	Landscape Restoration Area	2b	6d	Airport Road at Public Highways (Barriered Junctions)	2a
			2d	Fire Training Ground	2b	3e(01)	New Drop off Zone	2a	4j	Car Park P4 (known as T1 Multi Storey Car Parks 1 and 2)	1	5d(01)	Habitat Creation Area	1	6e(a)	Offsite Highway Work - Windmill Rd / Kimpton Rd	1
			2e	Existing Engine Run Up Bay (ERUB) updates	1	3e(02)	New Drop Off Zone	2b	4k(01)	Car Park P5 - Adjusted Surface Car Park	1	5d(02)	Habitat Creation Area	2a	6e(b)	Offsite Highway Work - A1081 New Airport Way / B653 / Gipsy Lane	1
			2f	New Engine Run Up Bay (ERUB)	2a	3f	Terminal 2 Plaza	2a	4k(02)	Car Park P5 - New Decked Car Park	2a	5e	Off-site Hedgerow Restoration & Screening	1	6e(c)	Offsite Highway Work - A1081 New Airport Way / A505 Kimpton Rd / Vauxhall Way	2a
			2g	Relocated Engine Run Up Bay (ERUB)	2b	3g	DART Terminal 2 Station and Tunnel Extension	2a	4l(01)	Car Park P6 - New Temporary Surface Car Park	1				6e(d)	Offsite Highway Work - Eaton Green Rd / Lalleford Rd	1
			2h(01)	Airside Utilities Corridor	2a	3h	Terminal 2 Support Buildings	2a	4l(02)	Car Park P6 - Adjusted Temporary Surface Car Park	2a				6e(e)	Offsite Highway Work - Wigmore Lane / Crawley Green Rd	2a
			2h(02)	Airside Utilities Corridor	2b	3i	Airport Operations & Maintenance	2b	4m(01)	Car Park P7 - New Temporary Surface Car Park	1				6e(f)	Offsite Highway Work - Eaton Green Rd / Wigmore Lane	2a
									4m(02)	Car Park P7 - Adjusted Temporary Surface Car Park	2a				6e(g)	Offsite Highway Work - A1081 / London Rd (North)	1
									4n	Car Park P8 - Temporary Surface Car Park	2a				6e(h)	Offsite Highway Work - A1081 / London Rd (South)	2a
									4o(01)	Car Park P9 - Existing Staff/Car Hire Car Park Modified for Staff Car Parking	1				6e(i)	Offsite Highway Work - Windmill Rd / Manor Rd / St. Mary's Rd / Crawley Green Rd	1
									4o(02)	Car Park P9 - New Decked Car Park	2a				6e(j)	Offsite Highway Work - Crawley Green Rd / Lalleford Rd	2a
									4p(01)	Car Park P10 - New Long Stay Car Park	2a				6e(k)	Offsite Highway Work - A602 Park Way / A505 Upper Tilehouse St	2a
									4p(02)	Car Park P10 - Reconfiguration of New Long Stay Car Park	2b				6e(l)	Offsite Highway Work - A505 Moorhead Hill / B655 Pirton Rd / Upper Tilehouse St	2a
									4q(01)	Car Park P11 - New Long Stay Car Park	2a				6e(m)	Offsite Highway Work - A602 Park Way / Stevenage Rd	2a
									4q(02)	Car Park P11 - Expanded Long Stay Car Park	2b				6e(n)	Offsite Highway Work - M1 J10	1
									4r	Car Park P12 - New Terminal 2 Multi Storey Car Park	2b				6e(o)	Offsite Highway Work - M1 J10	2a
									4s	Airport Access Road permanent car parking replacement provision	2a				6e(p)	Offsite Highway Work - M1 J10	2b
									4t(01)	Airport Access Road permanent car parking replacement provision	2a				6e(q)	Offsite Highway Work - Eaton Green Rd / Frank Lester Way	2a
									4t(02)	Airport Access Road permanent car parking replacement provision	2a				6e(r)	Offsite Highway Work - A505 Vauxhall Way / Eaton Green Rd	1
									4t(03)	Airport Access Road permanent car parking replacement provision	2a						
									4t(04)	Airport Access Road permanent car parking replacement provision	2a						
									4t(05)	Airport Access Road permanent car parking replacement provision	2a						
									4t(06)	Airport Access Road permanent car parking replacement provision	2b						
									4u	Police Station	2a						
									4v	Infiltration Tanks	2a						
									4w	Substation	1						
									4x	Substation	2a						


This drawing may contain mapping by permission of Ordnance Survey on behalf of HMSO © Crown Copyright and database rights 2022 Ordnance Survey 0100031673
 All structure positions are indicative. The proposed works will be subject to detailed design development. The changes will be within limits of deviation specified in the Development Consent Order.

- NOTES
- These plans should be read in conjunction with Schedule 1 (Authorised development) of the Development Consent Order (TR020001/APP/2.01), Scheme Layout Plans (4.02), the Land Plans and Crown Land Plans (4.03), General Arrangement Drawing (4.09), and the Airport Access Road and Luton DART Long Section Drawings (4.11).
 - The layout of the works shown on the works plans is illustrative only. Exact details concerning configuration and dimensions will be determined and designed at the design stage in line with provisions of the DCO. Any changes will be limited to being within the constraints included in the Development Consent Order, including the requirements in Schedule 2 (Requirements).

KEY

- Order Limits
- Local Authority Boundary
- Former Eaton Green Landfill Boundary
- Sitewide Major Works to Enable Development
- Airfield Works
- Terminal and Associated Works
- Airport Support Facilities
- Landscaping and Mitigation
- Airport Access Roads and Offsite Highway Works

DCO Submission	LC	GRM / GU	27/02/23	P01
Revision History	Drawn	Checked	Approved	Date

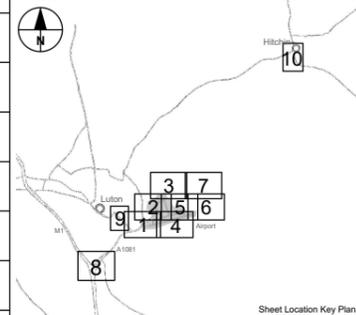

London Luton Airport Expansion Development Consent Order

Drawing Title		Work Plans Schedule	
---------------	--	---------------------	--

Purpose of issue		DCO SUBMISSION		Suitability	
Drawn	Checked	Approved	Date	Scale	Size
LC	GRM	GU	27/02/2023	NTS	A1

DCO Application Ref.	APP Regulation	DCO Document Ref.	Revision
TR020001	5(2)(j)	TR020001/APP/4.04	P01

Drawing Number: LLADCO-3C-CAP-WHS-WRK-DR-AR-0001
 Project - Phase - Originator - AssetZone - Sub Asset - Type - Discp - Number

NOTES

1. These plans should be read in conjunction with Schedule 1 (Authorised development) of the Development Consent Order (TR020001/APP/2.01), Scheme Layout Plans (4.02), the Land Plans and Crown Land Plans (4.03), General Arrangement Drawing (4.09), and the Airport Access Road and Luton DART Long Section Drawings (4.11).
2. The layout of the works shown on the works plans is illustrative only. Exact details concerning configuration and dimensions will be determined and designed at the design stage in line with provisions of the DCO. Any changes will be limited to being within the constraints included in the Development Consent Order, including the requirements in Schedule 2 (Requirements).




- KEY**
- Order Limits
 - - - Local Authority Boundary
 - Former Eaton Green Landfill Boundary
 - Sitewide Major Works to Enable Development
 - Airfield Works
 - Terminal and Associated Works
 - Airport Support Facilities
 - Landscaping and Mitigation
 - Airport Access Roads and Offsite Highway Works

Tiles shown on sheet 0100 in yellow contain applicable work areas for Sitewide Major Works To Enable Development. Tiles shown in grey do not contain work areas and are omitted.


The following tiles correspond to the following sheets:

All Tiles / Keyplan	- 0100
Tile 1	- Omitted
Tile 2	- Omitted
Tile 3	- Omitted
Tile 3	- Omitted
Tile 5	- 0150 and 0151
Tile 6	- 0160
Tile 7	- Omitted
Tile 8	- Omitted
Tile 9	- Omitted
Tile 10	- Omitted

There are a total of 4 sheets for the Sitewide Major Works To Enable Development Work Plans.

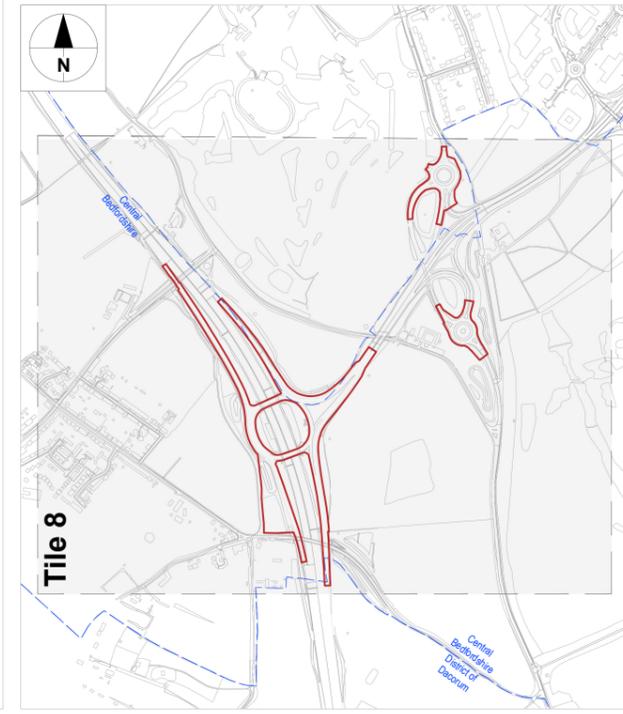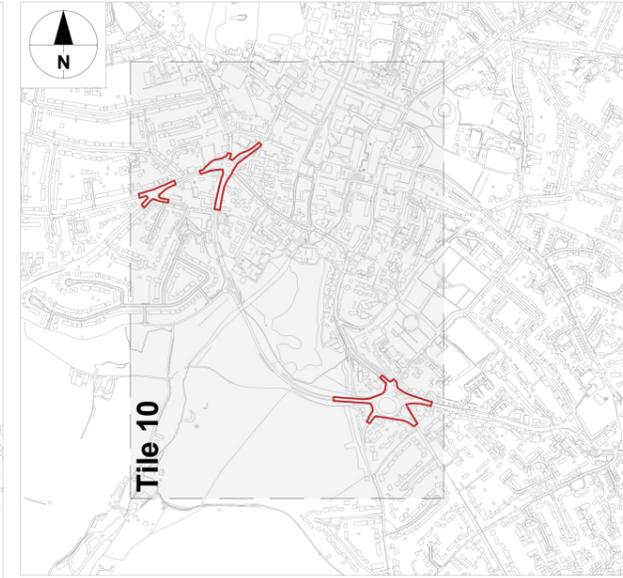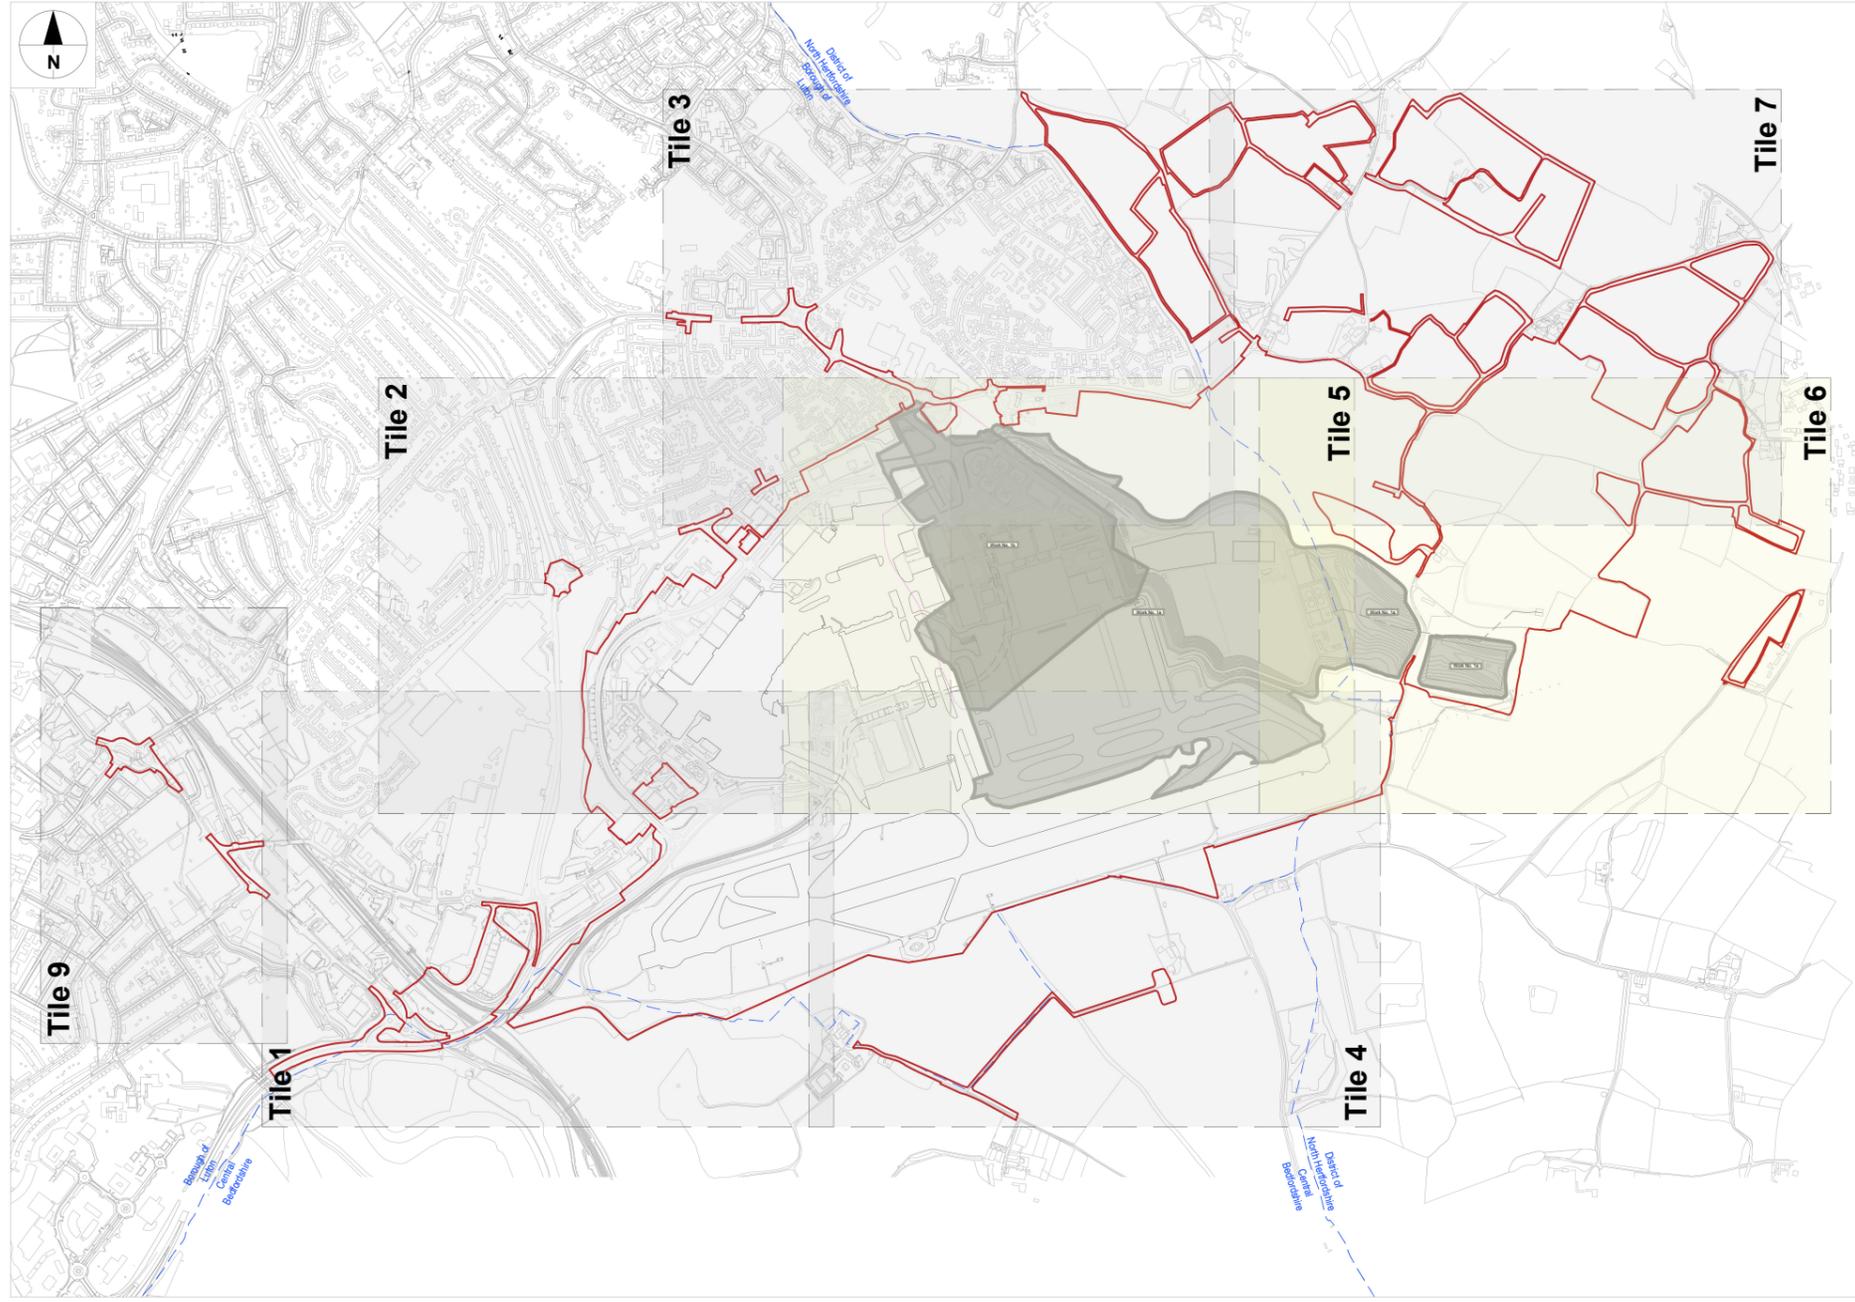

DCO Submission	LC	GRM / GU	27/02/23	P01
Revision History	Drawn	Checked	Date	Rev.
		Approved		

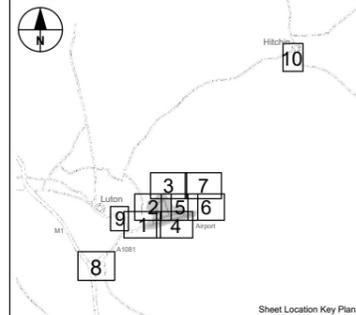

Luton Rising Luton Rising
 Our airport. Our community. Our planet.
 Hert House Business Centre
 Kington Road, Luton, LU2 0LA
 www.lutonrising.org.uk

London Luton Airport Expansion Development Consent Order

Drawing Title
 Work Plans
 Sitewide Major Works To Enable Development
 Scheme Layout
 Key Plan - All Tiles - Sheet 1 of 4

DCO SUBMISSION				Suitability	
Drawn	Checked	Approved	Date	Scale	Size
LC	GRM	GU	27/02/23	NTS	A1
DCO Application Ref.	APFP Regulation	DCO Document Ref.			
TR020001	5(2)(j)	TR020001/APP/4.04			
Drawing Number					Revision
LLADCO-3C-CAP-WHS-WRK-DR-AR-0100					P01
Project - Phase - Originator - AssetZone - Sub Asset - Type - Discp - Number					



This drawing may contain mapping by permission of Ordnance Survey on behalf of HMSO © Crown Copyright and database rights 2022 Ordnance Survey 0100031673

All structure positions are indicative. The proposed works will be subject to detailed design development. The changes will be within limits of deviation specified in the Development Consent Order.

NOTES

1. These plans should be read in conjunction with Schedule 1 (Authorised development) of the Development Consent Order (TR020001/APP/2.01), Scheme Layout Plans (4.02), the Land Plans and Crown Land Plans (4.03), General Arrangement Drawing (4.09), and the Airport Access Road and Luton DART Long Section Drawings (4.11).
2. The layout of the works shown on the works plans is illustrative only. Exact details concerning configuration and dimensions will be determined and designed at the design stage in line with provisions of the DCO. Any changes will be limited to being within the constraints included in the Development Consent Order, including the requirements in Schedule 2 (Requirements).

KEY

- Order Limits
- Local Authority Boundary
- Former Eaton Green Landfill Boundary
- Site-wide Major Works to Enable Development
- Airfield Works
- Terminal and Associated Works
- Airport Support Facilities
- Landscaping and Mitigation
- Airport Access Roads and Offsite Highway Works


Tiles shown on sheet 0100 in yellow contain applicable work areas for Site-wide Major Works To Enable Development. Tiles shown in grey do not contain work areas and are omitted.

The following tiles correspond to the following sheets:

All Tiles / Keyplan	- 0100
Tile 1	- Omitted
Tile 2	- Omitted
Tile 3	- Omitted
Tile 3	- Omitted
Tile 5	- 0150 and 0151
Tile 6	- 0160
Tile 7	- Omitted
Tile 8	- Omitted
Tile 9	- Omitted
Tile 10	- Omitted

There are a total of 4 sheets for the Site-wide Major Works To Enable Development Work Plans.

Revision History	LC	GRM / GU	27/02/23	P01
Drawn	Checked	Approved	Date	Rev.

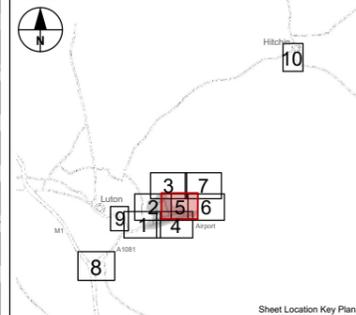

Luton Rising Luton Rising
 Our airport. Our community. Our planet.
 Hert House Business Centre
 Kimpton Road, Luton, LU2 0LA
 www.lutonrising.org.uk

London Luton Airport Expansion Development Consent Order

Drawing Title
 Work Plans
 Site-wide Major Works to Enable Development
 Scheme Layout
 Tile 05 (1 of 2) - Sheet 2 of 4

Purpose of issue	DCO SUBMISSION	Suitability	S6
------------------	----------------	-------------	----


Drawn	Checked	Approved	Date	Scale	Size
LC	GRM	GU	27/02/23	1:2500	A1


DCO Application Ref.	APFP Regulation	DCO Document Ref.
TR020001	5(2)(j)	TR020001/APP/4.04

Drawing Number	Revision
LLADCO-3C-CAP-WHS-WRK-DR-AR-0150	P01

Project - Phase - Originator - AssetZone - Sub Asset - Type - Discp - Number

Work Plans 01 - Site-wide Major Works to Enable Development - Tile 05
 Scale 1:2500 @ A1

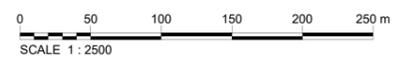

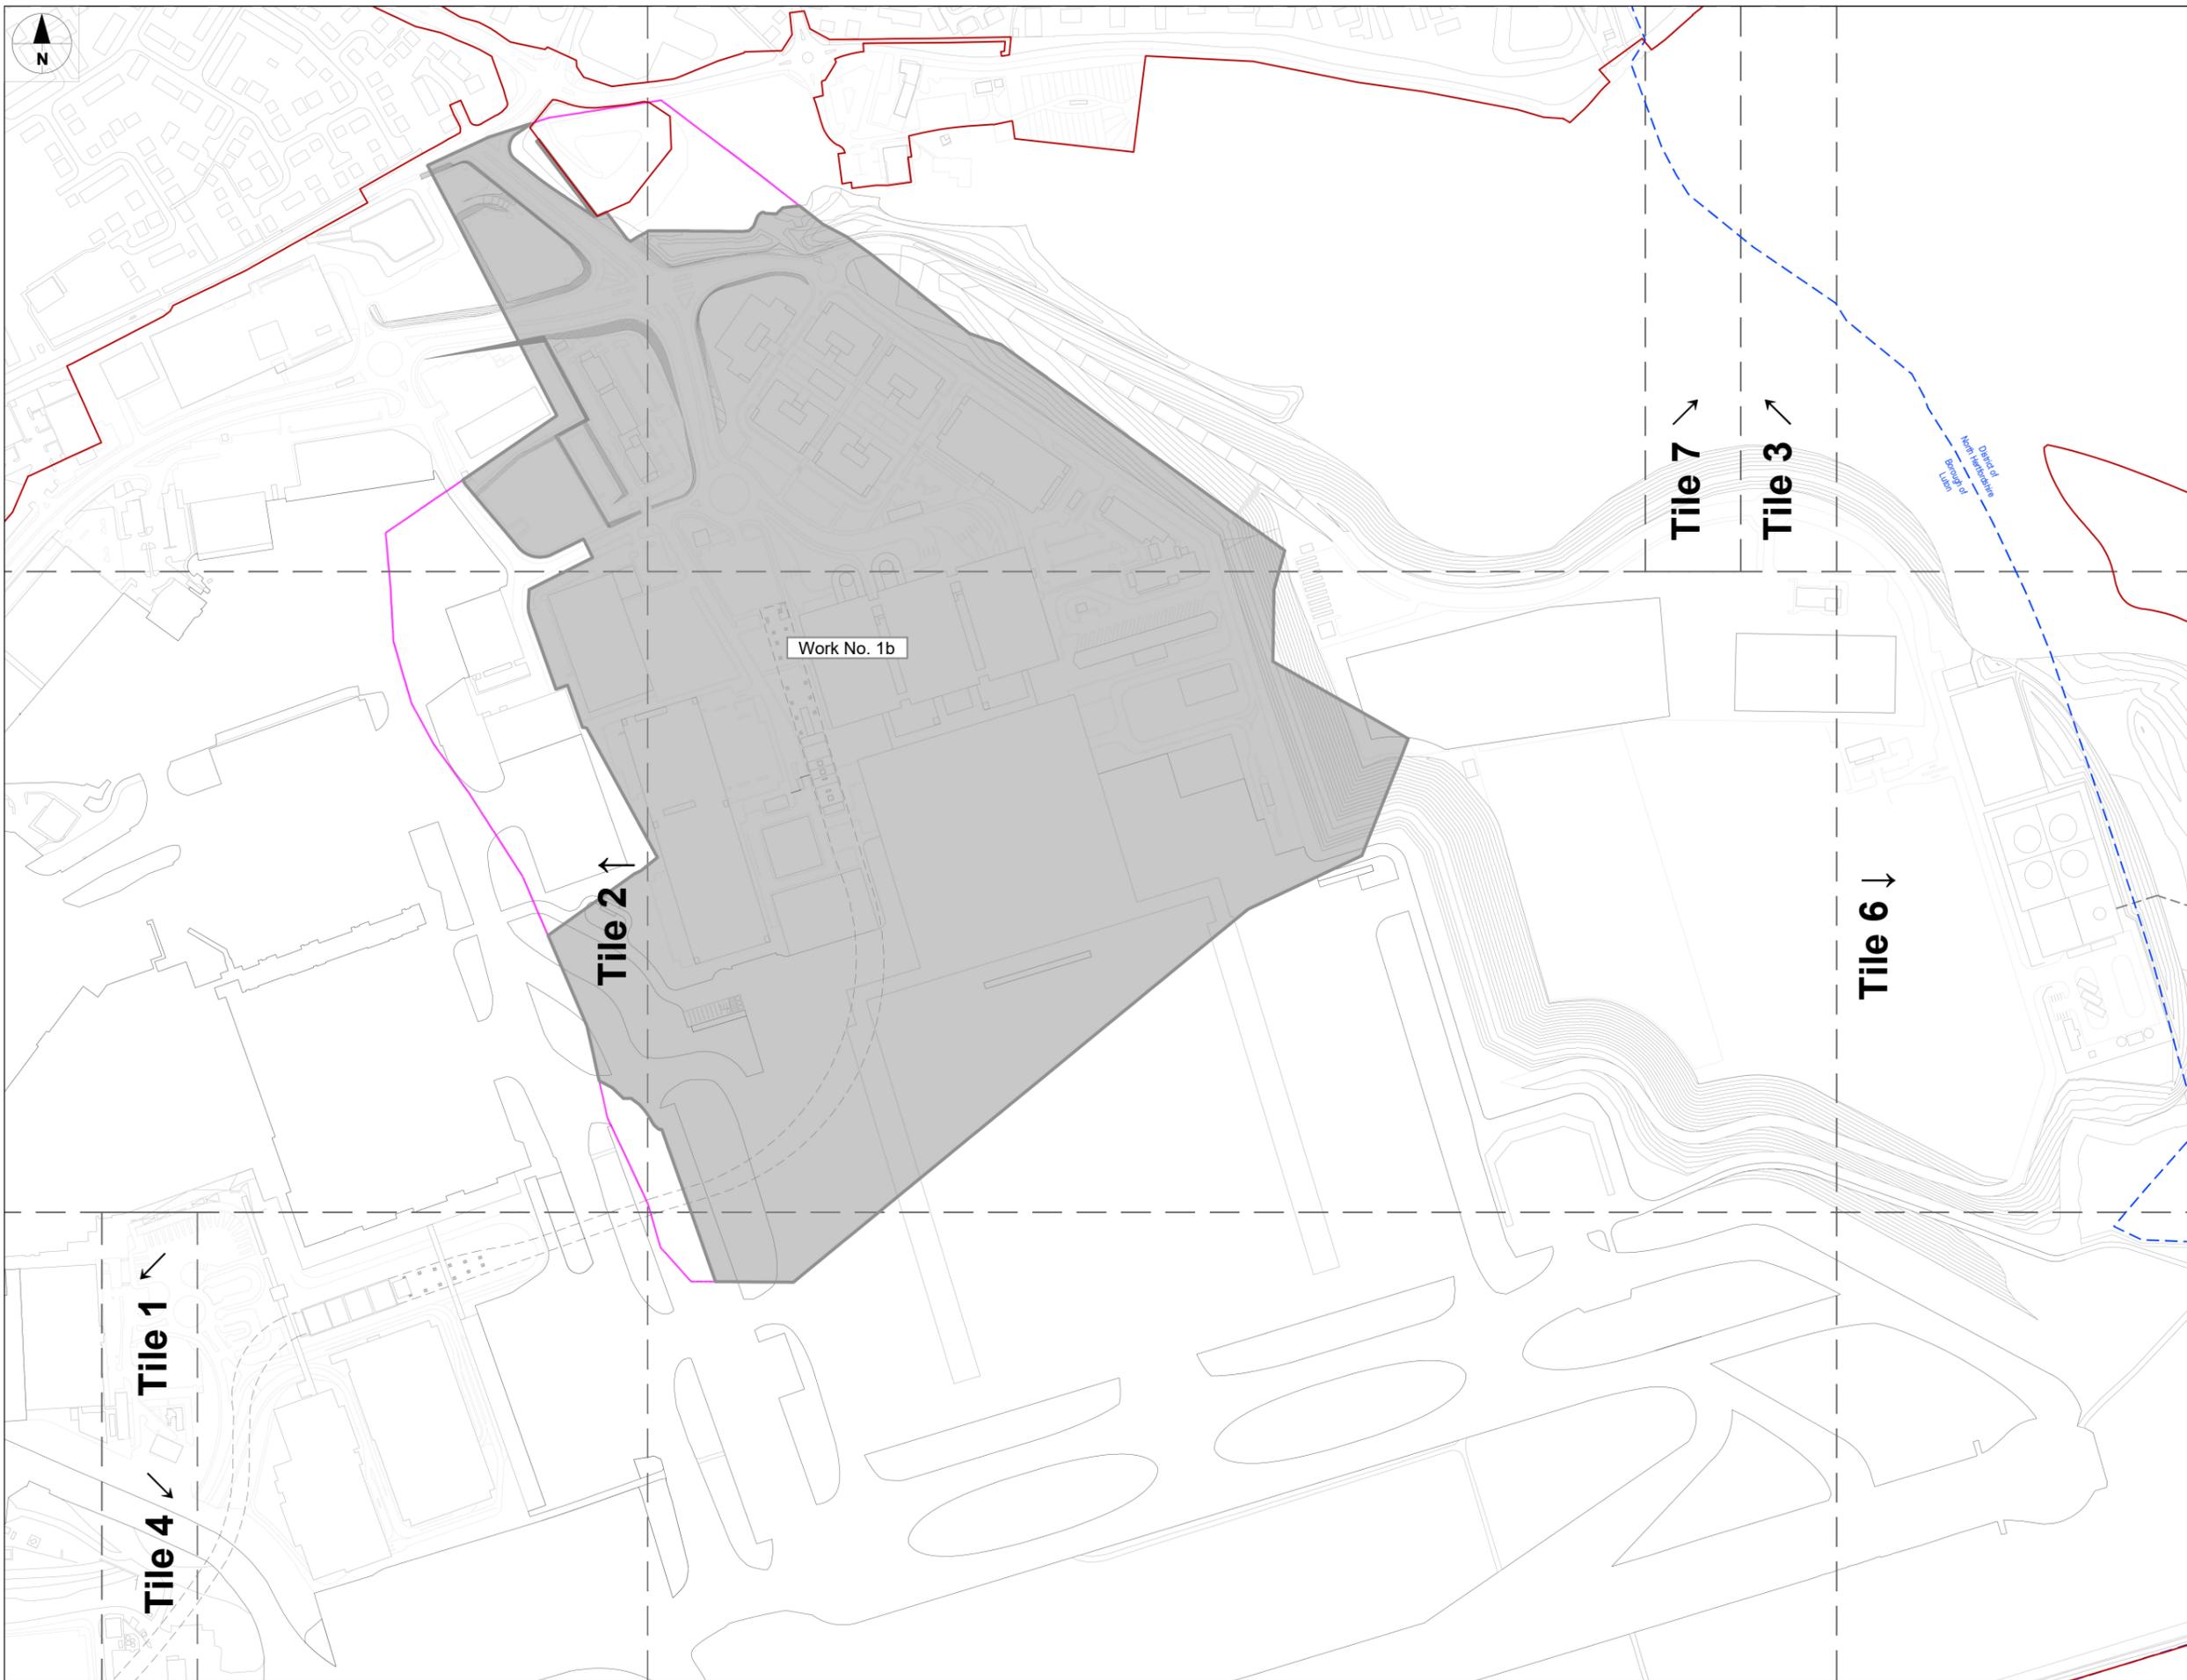

This drawing may contain mapping by permission of Ordnance Survey on behalf of HMSO © Crown Copyright and database rights 2022 Ordnance Survey 0100031673

All structure positions are indicative. The proposed works will be subject to detailed design development. The changes will be within limits of deviation specified in the Development Consent Order.

NOTES

1. These plans should be read in conjunction with Schedule 1 (Authorised development) of the Development Consent Order (TR020001/APP/2.01), Scheme Layout Plans (4.02), the Land Plans and Crown Land Plans (4.03), General Arrangement Drawing (4.09), and the Airport Access Road and Luton DART Long Section Drawings (4.11).
2. The layout of the works shown on the works plans is illustrative only. Exact details concerning configuration and dimensions will be determined and designed at the design stage in line with provisions of the DCO. Any changes will be limited to being within the constraints included in the Development Consent Order, including the requirements in Schedule 2 (Requirements).

KEY

- Order Limits
- Local Authority Boundary
- Former Eaton Green Landfill Boundary
- Site-wide Major Works to Enable Development
- Airfield Works
- Terminal and Associated Works
- Airport Support Facilities
- Landscaping and Mitigation
- Airport Access Roads and Offsite Highway Works


Tiles shown on sheet 0100 in yellow contain applicable work areas for Site-wide Major Works To Enable Development. Tiles shown in grey do not contain work areas and are omitted.

The following tiles correspond to the following sheets:

All Tiles / Keyplan	- 0100
Tile 1	- Omitted
Tile 2	- Omitted
Tile 3	- Omitted
Tile 4	- Omitted
Tile 5	- 0150 and 0151
Tile 6	- 0160
Tile 7	- Omitted
Tile 8	- Omitted
Tile 9	- Omitted
Tile 10	- Omitted

There are a total of 4 sheets for the Site-wide Major Works To Enable Development Work Plans.

Revision History	Drawn	Checked / Approved	Date	Rev.

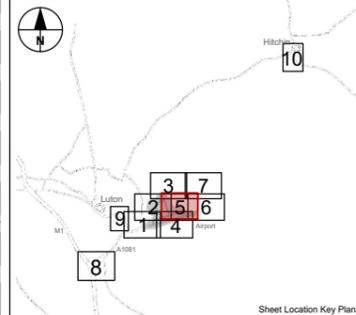

London Luton Airport Expansion Development Consent Order

Drawing Title
**Work Plans
 Site-wide Major Works to Enable Development
 Scheme Layout
 Tile 05 (2 of 2) - Sheet 3 of 4**


Purpose of issue	DCO SUBMISSION	Suitability	S6
------------------	----------------	-------------	----

Drawn	Checked	Approved	Date	Scale	Size
LC	GRM	GU	27/02/23	1:2500	A1

DCO Application Ref.	APFP Regulation	DCO Document Ref.
TR020001	5(2)(j)	TR020001/APP/4.04

Drawing Number	Revision
LLADCO-3C-CAP-WHS-WRK-DR-AR-0151	P01

Work Plans 01 - Site-wide Major Works to Enable Development - Tile 05
 Scale 1:2500 @ A1

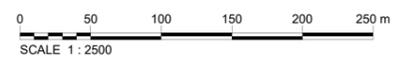



This drawing may contain mapping by permission of Ordnance Survey on behalf of HMSO © Crown Copyright and database rights 2022 Ordnance Survey 0100031673

All structure positions are indicative. The proposed works will be subject to detailed design development. The changes will be within limits of deviation specified in the Development Consent Order.

NOTES

1. These plans should be read in conjunction with Schedule 1 (Authorised development) of the Development Consent Order (TR020001/APP/2.01), Scheme Layout Plans (4.02), the Land Plans and Crown Land Plans (4.03), General Arrangement Drawing (4.09), and the Airport Access Road and Luton DART Long Section Drawings (4.11).
2. The layout of the works shown on the works plans is illustrative only. Exact details concerning configuration and dimensions will be determined and designed at the design stage in line with provisions of the DCO. Any changes will be limited to being within the constraints included in the Development Consent Order, including the requirements in Schedule 2 (Requirements).

KEY

- Order Limits
- - - Local Authority Boundary
- Former Eaton Green Landfill Boundary
- Site-wide Major Works to Enable Development
- Airfield Works
- Terminal and Associated Works
- Airport Support Facilities
- Landscaping and Mitigation
- Airport Access Roads and Offsite Highway Works


Tiles shown on sheet 0100 in yellow contain applicable work areas for Site-wide Major Works To Enable Development. Tiles shown in grey do not contain work areas and are omitted.

The following tiles correspond to the following sheets:

All Tiles / Keyplan	- 0100
Tile 1	- Omitted
Tile 2	- Omitted
Tile 3	- Omitted
Tile 3	- Omitted
Tile 5	- 0150 and 0151
Tile 6	- 0160
Tile 7	- Omitted
Tile 8	- Omitted
Tile 9	- Omitted
Tile 10	- Omitted

There are a total of 4 sheets for the Site-wide Major Works To Enable Development Work Plans.

Revision History	Drawn	Checked	Approved	Date	Rev.

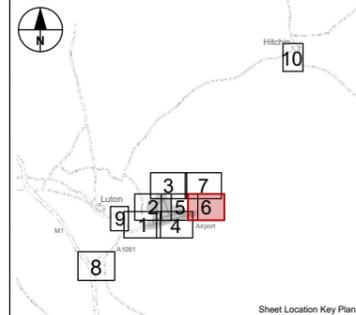

London Luton Airport Expansion Development Consent Order

Drawing Title
**Work Plans
 Site-wide Major Works to Enable Development
 Scheme Layout
 Tile 06 (1 of 1) - Sheet 4 of 4**

Purpose of issue	Suitability
DCO SUBMISSION	S6

Drawn	Checked	Approved	Date	Scale	Size
LC	GRM	GU	27/02/23	1:2500	A1

DCO Application Ref.	APFP Regulation	DCO Document Ref.
TR020001	5(2)(j)	TR020001/APP/4.04

Drawing Number	Revision
LLADCO-3C-CAP-WHS-WRK-DR-AR-0160	P01

Work Plans 01 - Site-wide Major Works to Enable Development - Tile 06
 Scale 1:2500 @ A1

