



Gatwick Airport Northern Runway Project

Environmental Statement
Existing Site and Operation Figures


Book 5

VERSION: 1.0

DATE: JULY 2023

Application Document Ref: 5.2

PINS Reference Number: TR020005

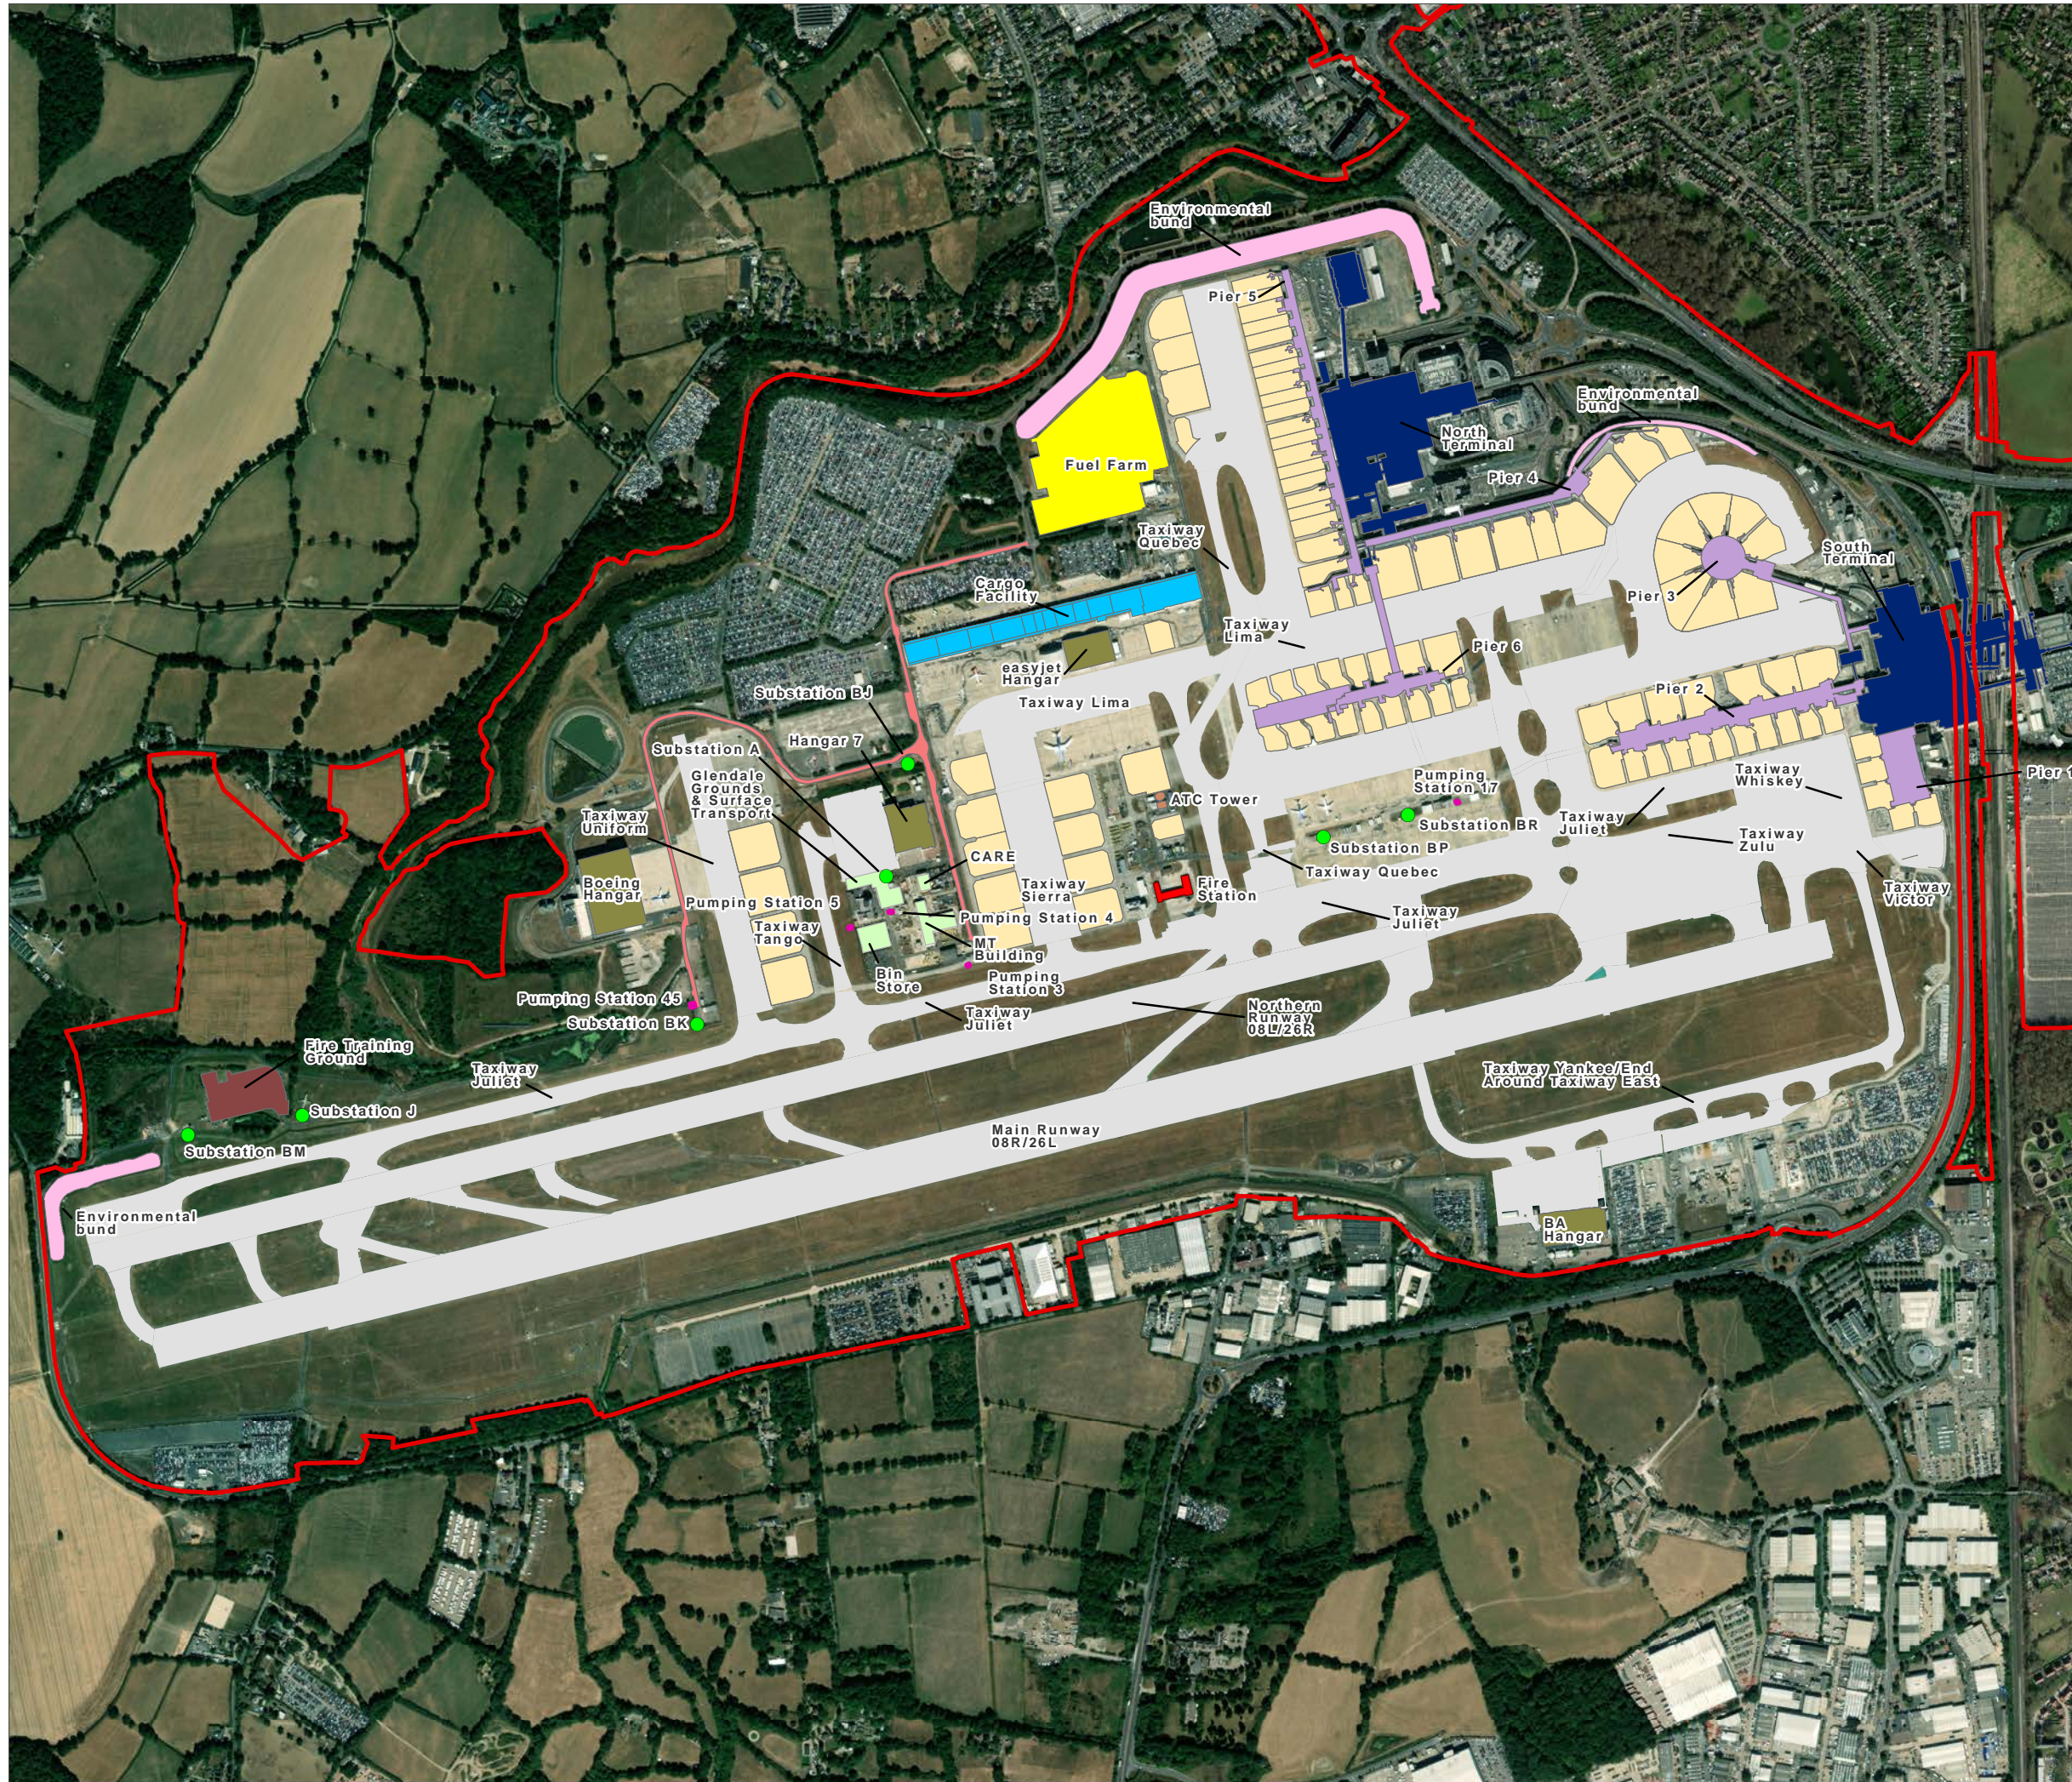


- Legend**
- Project Site Boundary
 - Runway or taxiway
 - Terminals
 - Piers
 - Stands
 - Aircraft Hangar
 - Airport Fire Station
 - CARE / Motor Transport / Surface Transport / Grounds Maintenance
 - Fire Training Ground
 - Air Traffic Control Tower
 - Cargo Facility
 - Larkins Road
 - Noise mitigation (environmental bund)
 - Fuel Farm
 - Pumping Station
 - Substation

DOCUMENT
Environmental Statement

DRAWING TITLE
Existing Airfield Infrastructure


DATE
July 2023

	DRAWING NO.	REVISION
	FIGURE 4.2.1a	For ES Issue
DRAWN BY	JM	PM / CHECKED BY
		KC

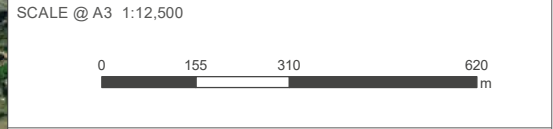

Reproduced from Ordnance Survey map with the permission of Ordnance Survey on behalf of the controller of Her Majesty's Stationery Office © Crown Copyright (2023). License number 0100031673, 10001998, 100048492.

© Copyright 2023 Gatwick Airport Limited. No part of this drawing is to be reproduced without prior permission of Gatwick Airport Limited.

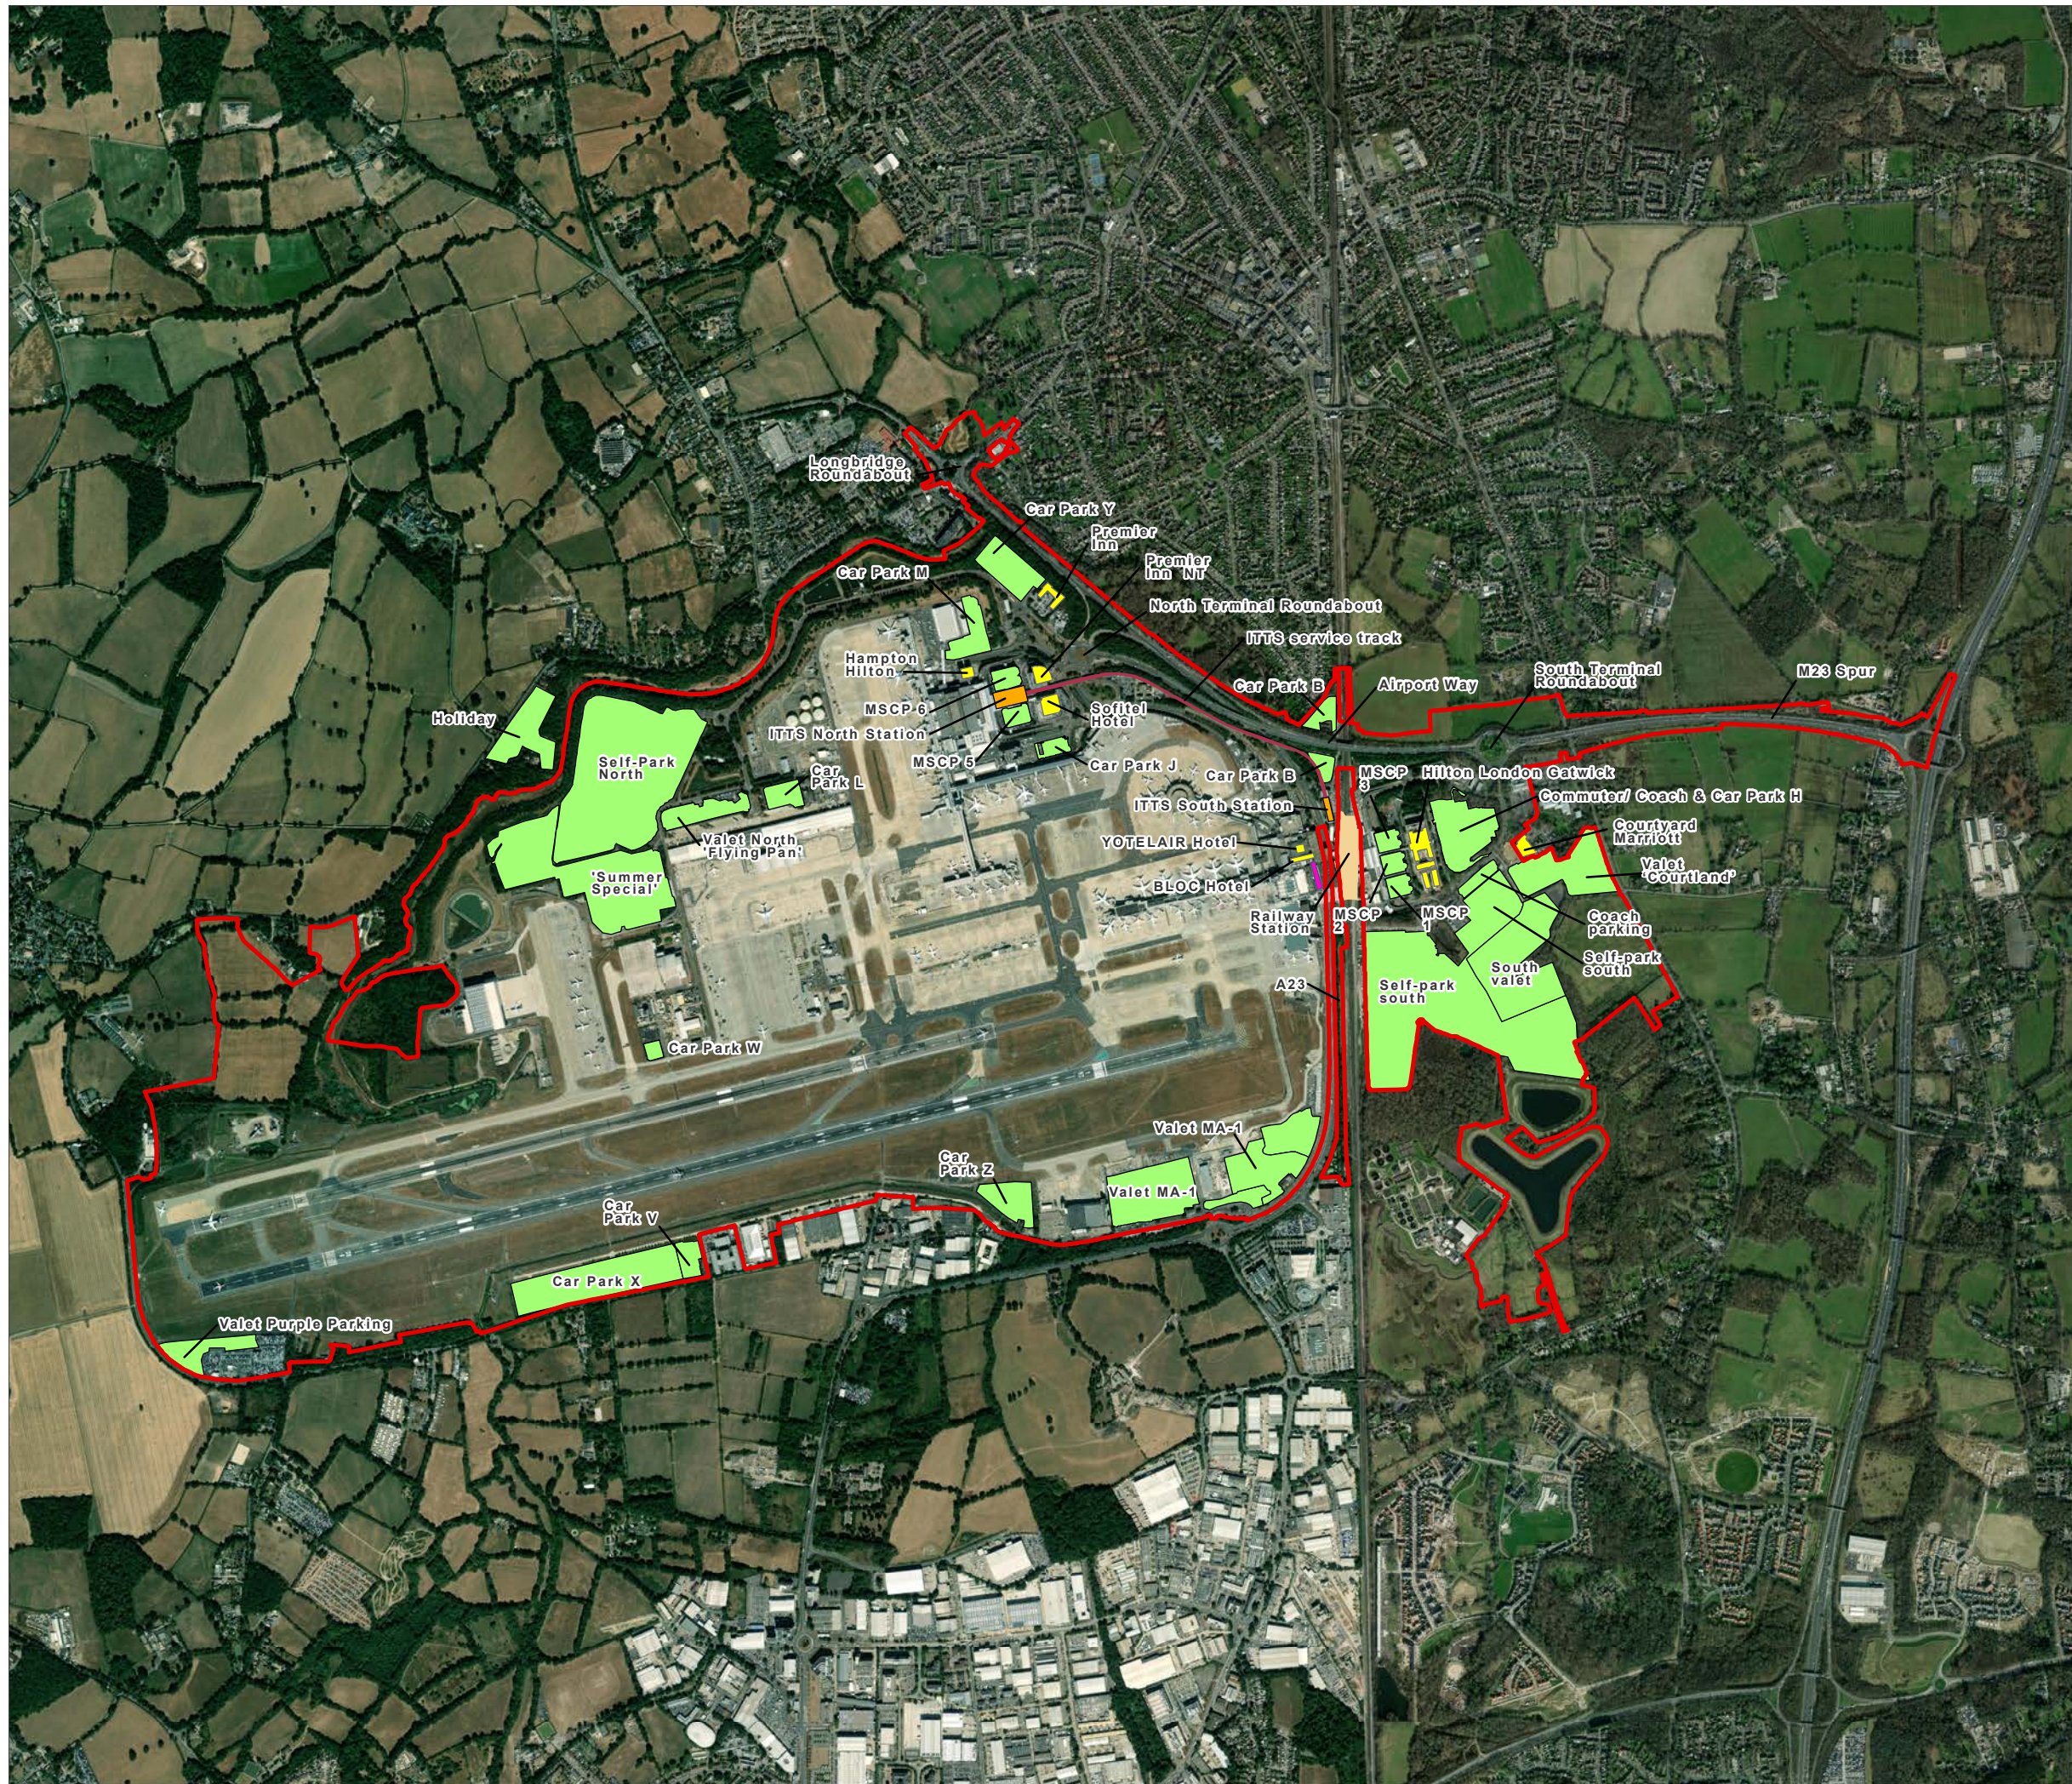

- Legend**
- Project Site Boundary
 - Car parks within the GAL estate
 - Hotel
 - Commercial
 - Inter-terminal transit system stations
 - Inter-terminal transit system track
 - Gatwick Railway Station

DOCUMENT
Environmental Statement

DRAWING TITLE
Existing Supporting Airport and Highways Infrastructure


DATE
July 2023

	DRAWING NO.	REVISION
	FIGURE 4.2.1b	For ES Issue
	DRAWN BY	PM / CHECKED BY
	JM	KC



Reproduced from Ordnance Survey map with the permission of Ordnance Survey on behalf of the controller of Her Majesty's Stationery Office © Crown Copyright (2023). License number 0100031673, 10001998, 100048492.

© Copyright 2023 Gatwick Airport Limited. No part of this drawing is to be reproduced without prior permission of Gatwick Airport Limited.

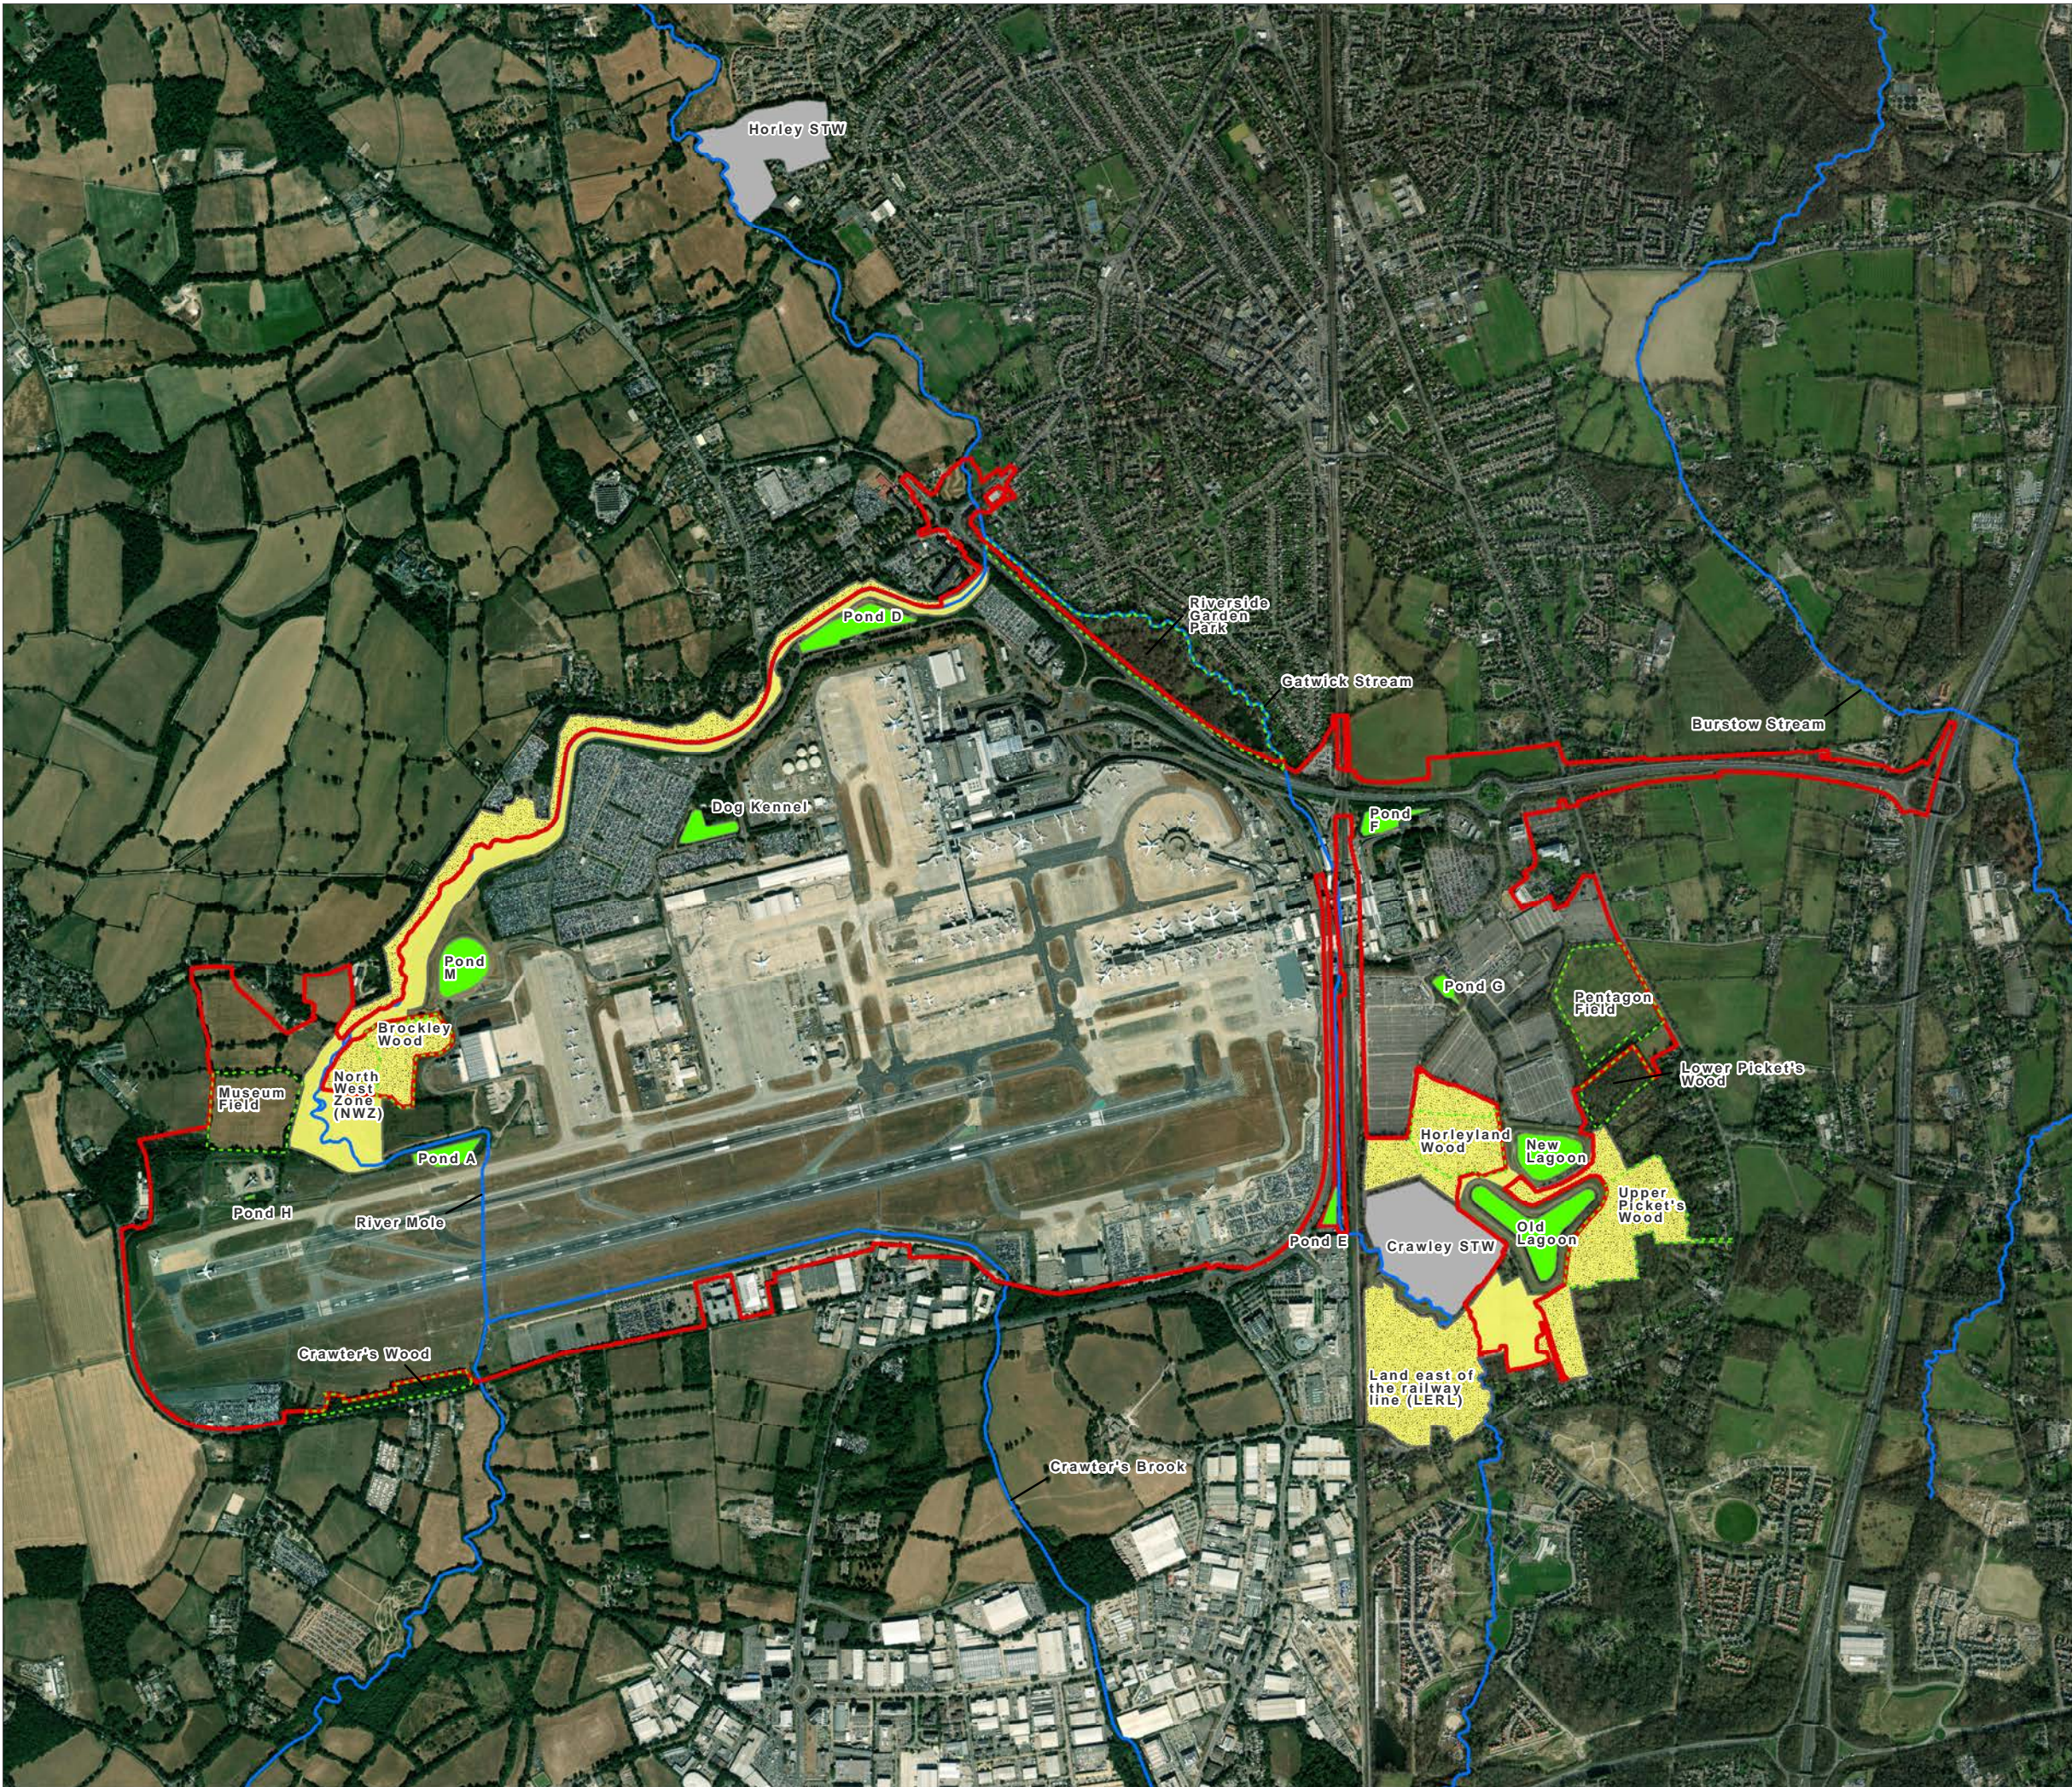


- Legend**
- Project Site Boundary
 - Environmental Feature
 - Gatwick Biodiversity Area
 - Sewage Treatment Work
 - Watercourse
 - Artificial Waterbody

DOCUMENT
Environmental Statement

DRAWING TITLE
Existing Environmental Features

DATE
July 2023

ORIENTATION 	DRAWING NO. FIGURE 4.2.1c	REVISION For ES Issue
	DRAWN BY JM	PM / CHECKED BY KC

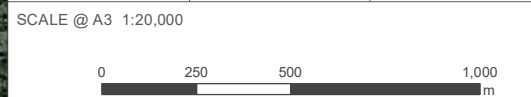

Reproduced from Ordnance Survey map with the permission of Ordnance Survey on behalf of the controller of Her Majesty's Stationery Office © Crown Copyright (2023). License number 0100031673, 10001998, 100048492.

© Copyright 2023 Gatwick Airport Limited. No part of this drawing is to be reproduced without prior permission of Gatwick Airport Limited.