



# Gatwick Airport Northern Runway Project

Environmental Statement  
Existing Site and Operation Figures – Clean Version


**Book 5**

VERSION: 2.0

DATE: MARCH 2024

Application Document Ref: 5.2

PINS Reference Number: TR020005

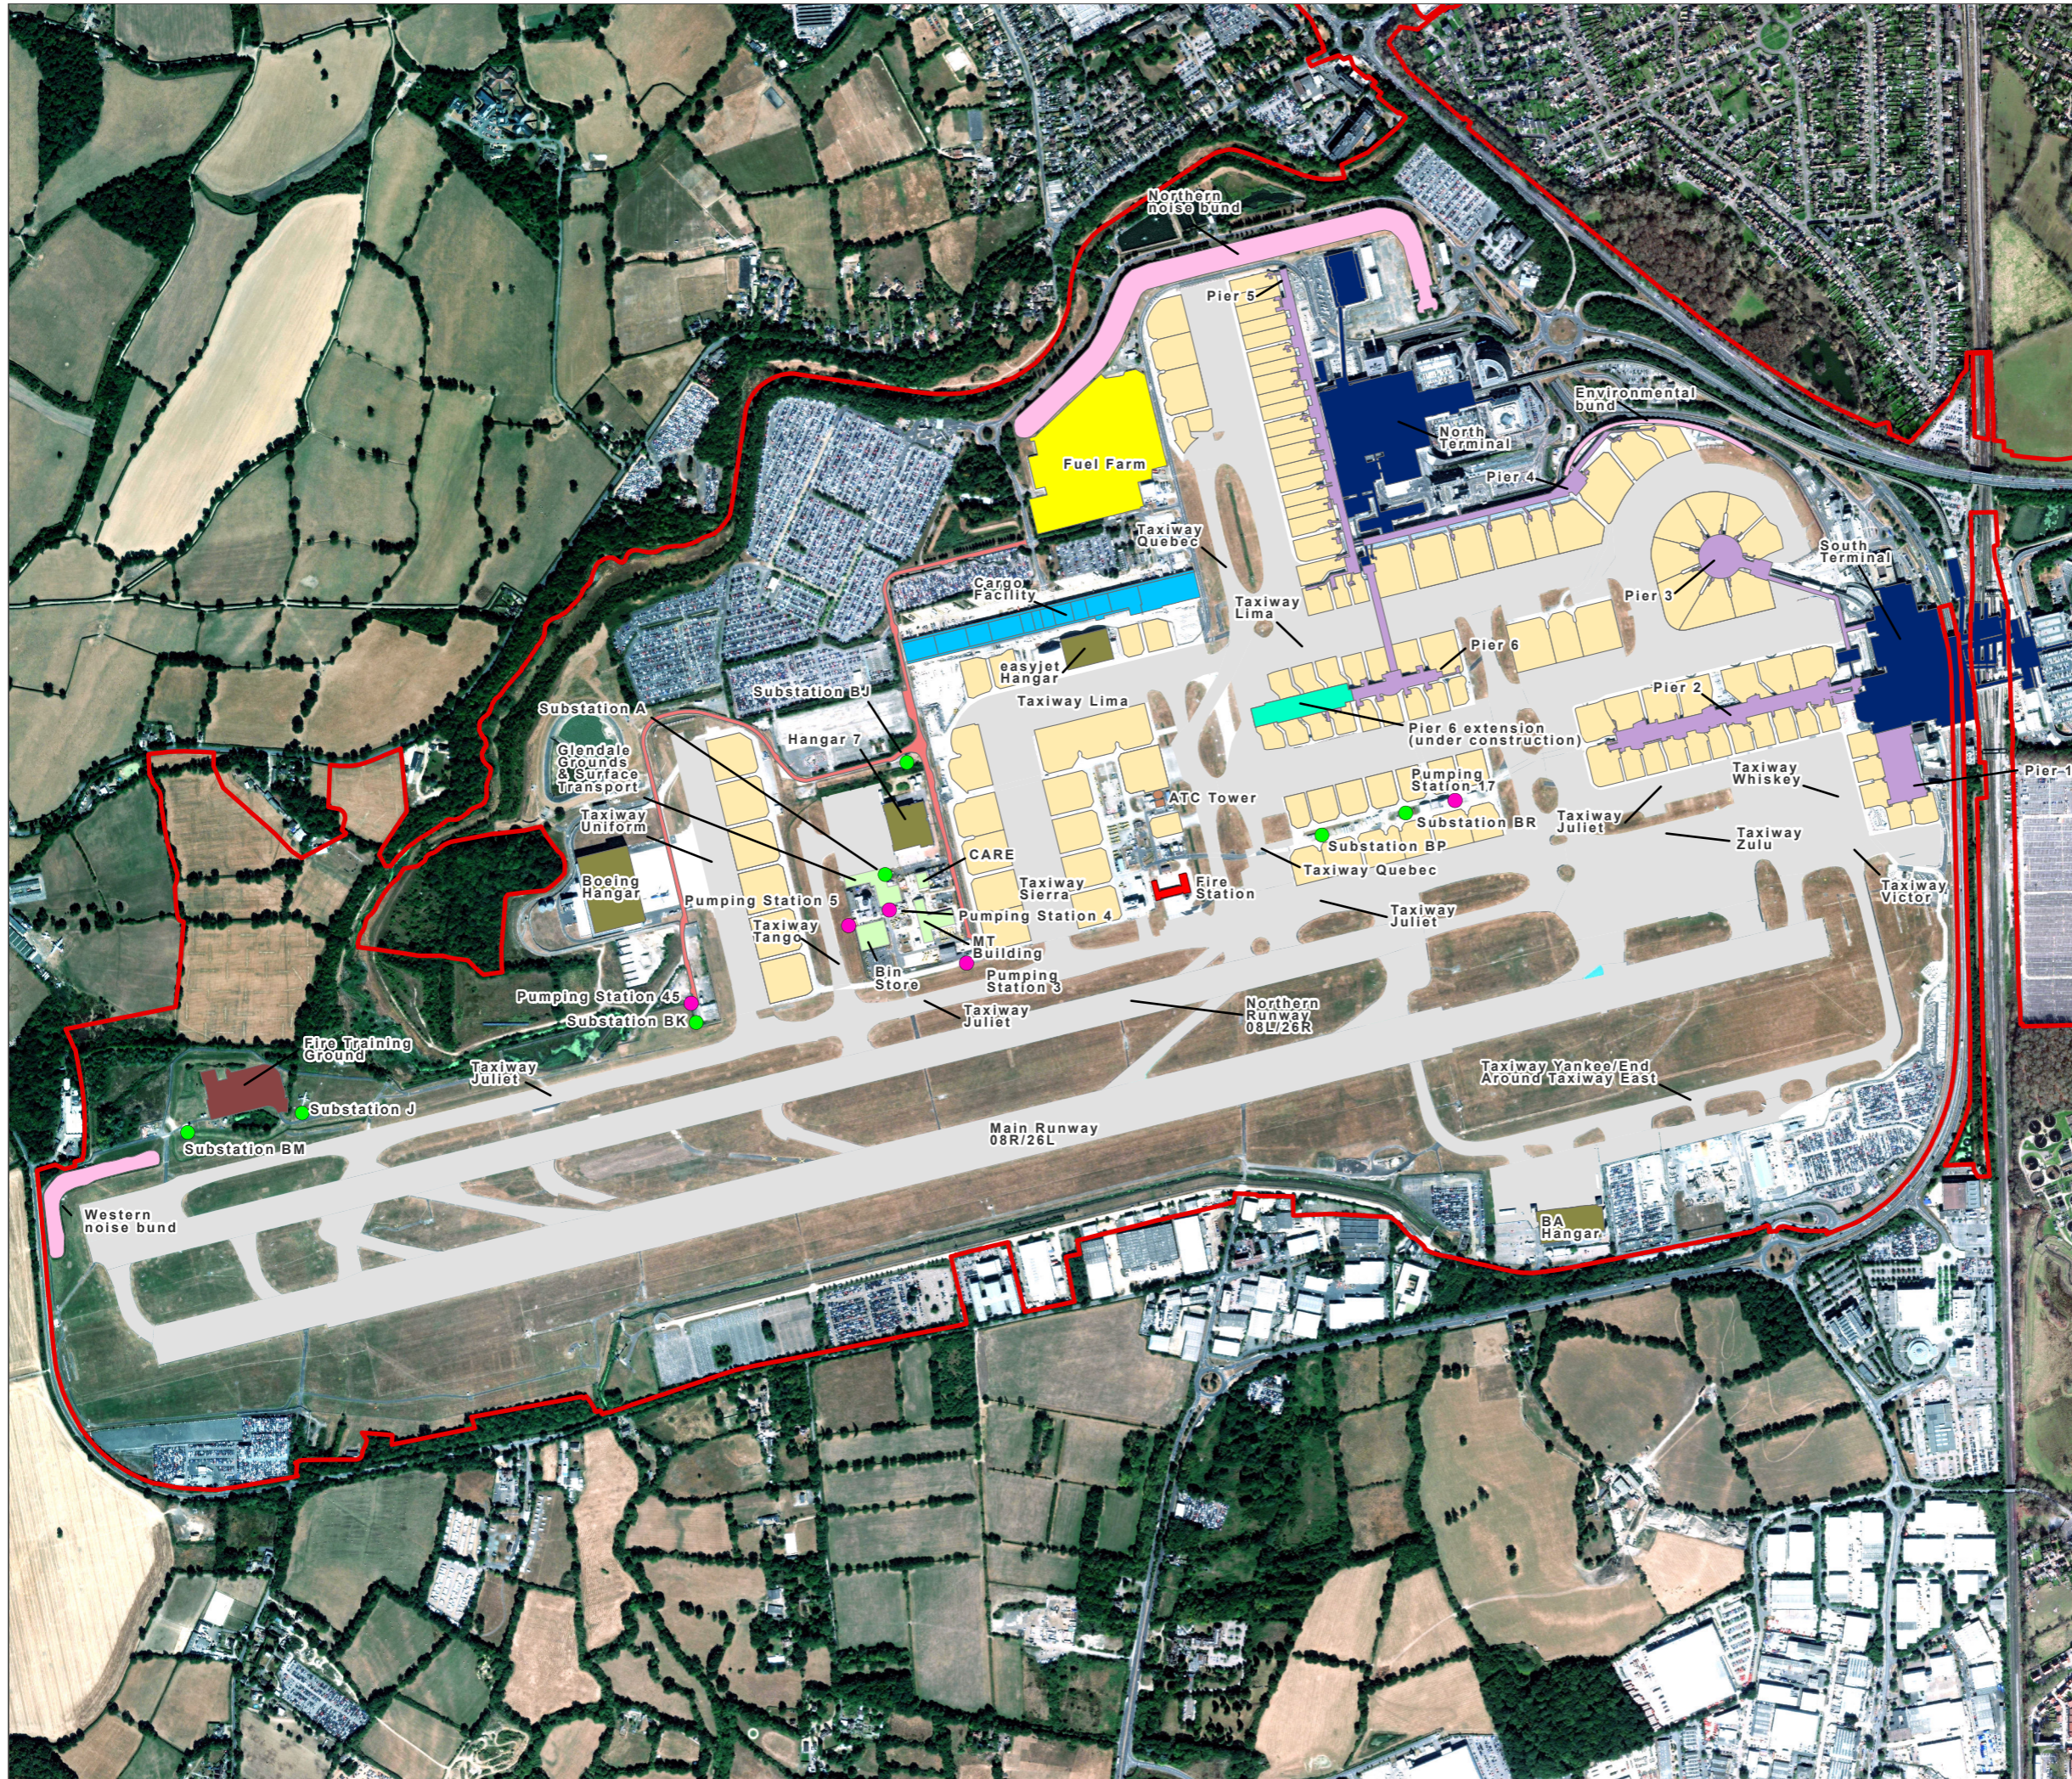

- Legend**
- Project Site Boundary
  - Runway or taxiway
  - Terminals
  - Piers
  - Pier 6 extension (under construction)
  - Stands
  - Aircraft Hangar
  - Airport Fire Station
  - CARE / Motor Transport / Surface Transport / Grounds Maintenance
  - Fire Training Ground
  - Air Traffic Control Tower
  - Cargo Facility
  - Larkins Road
  - Fuel Farm
  - Pumping Station
  - Substation
  - Noise bunds

DOCUMENT  
**Environmental Statement**

DRAWING TITLE  
**Existing Airfield Infrastructure  
(Version 2 Clean)**


DATE  
**March 2024**

ORIENTATION 	DRAWING NO. <b>FIGURE 4.2.1a</b>	REVISION <b>2.0</b>
	DRAWN BY <b>JM</b>	PM / CHECKED BY <b>KC</b>



Reproduced from Ordnance Survey map with the permission of Ordnance Survey on behalf of the controller of His Majesty's Stationery Office © Crown Copyright (2023). License number 0100031673, 10001998, 100048492.

© Copyright 2023 Gatwick Airport Limited. No part of this drawing is to be reproduced without prior permission of Gatwick Airport Limited.

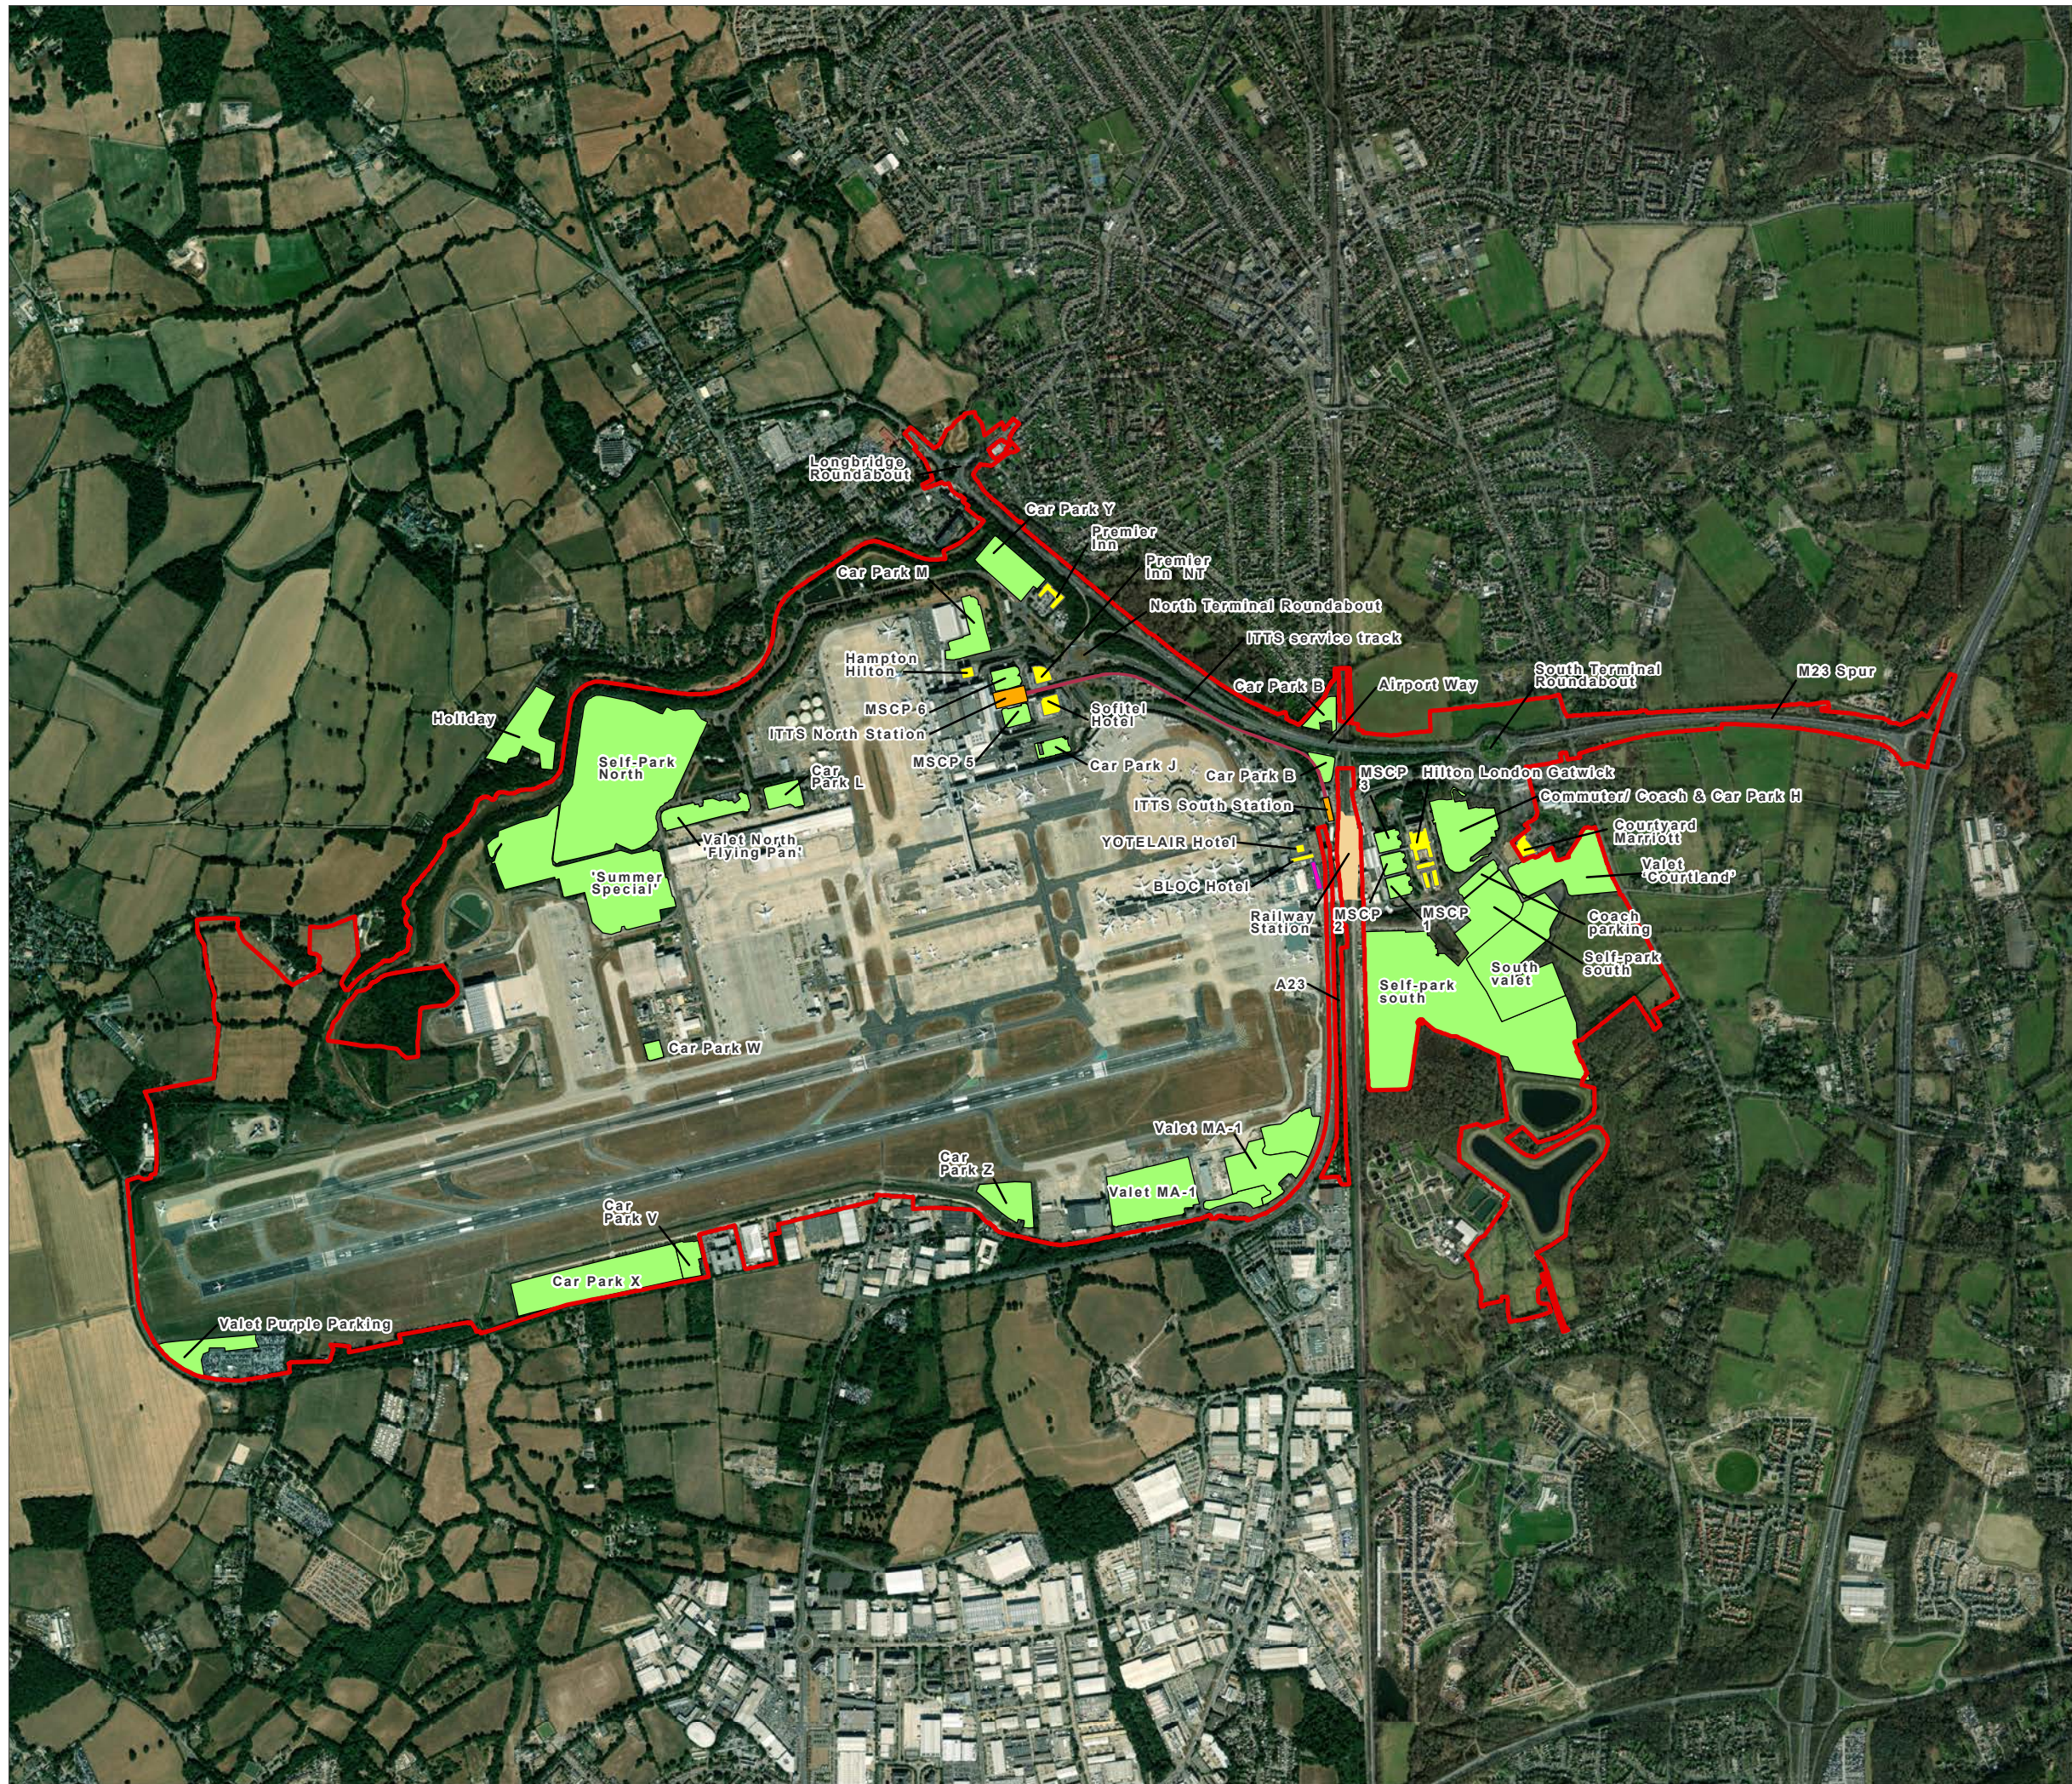

- Legend**
- Project Site Boundary
  - Car parks within the GAL estate
  - Hotel
  - Commercial
  - Inter-terminal transit system stations
  - Inter-terminal transit system track
  - Gatwick Railway Station

DOCUMENT  
**Environmental Statement**

DRAWING TITLE  
**Existing Supporting Airport and Highways Infrastructure**


DATE  
**July 2023**

ORIENTATION 	DRAWING NO.	REVISION
	<b>FIGURE 4.2.1b</b>	<b>For ES Issue</b>
	DRAWN BY	PM / CHECKED BY
	<b>JM</b>	<b>KC</b>



Reproduced from Ordnance Survey map with the permission of Ordnance Survey on behalf of the controller of Her Majesty's Stationery Office © Crown Copyright (2023). License number 0100031673, 10001998, 100048492.

© Copyright 2023 Gatwick Airport Limited. No part of this drawing is to be reproduced without prior permission of Gatwick Airport Limited.

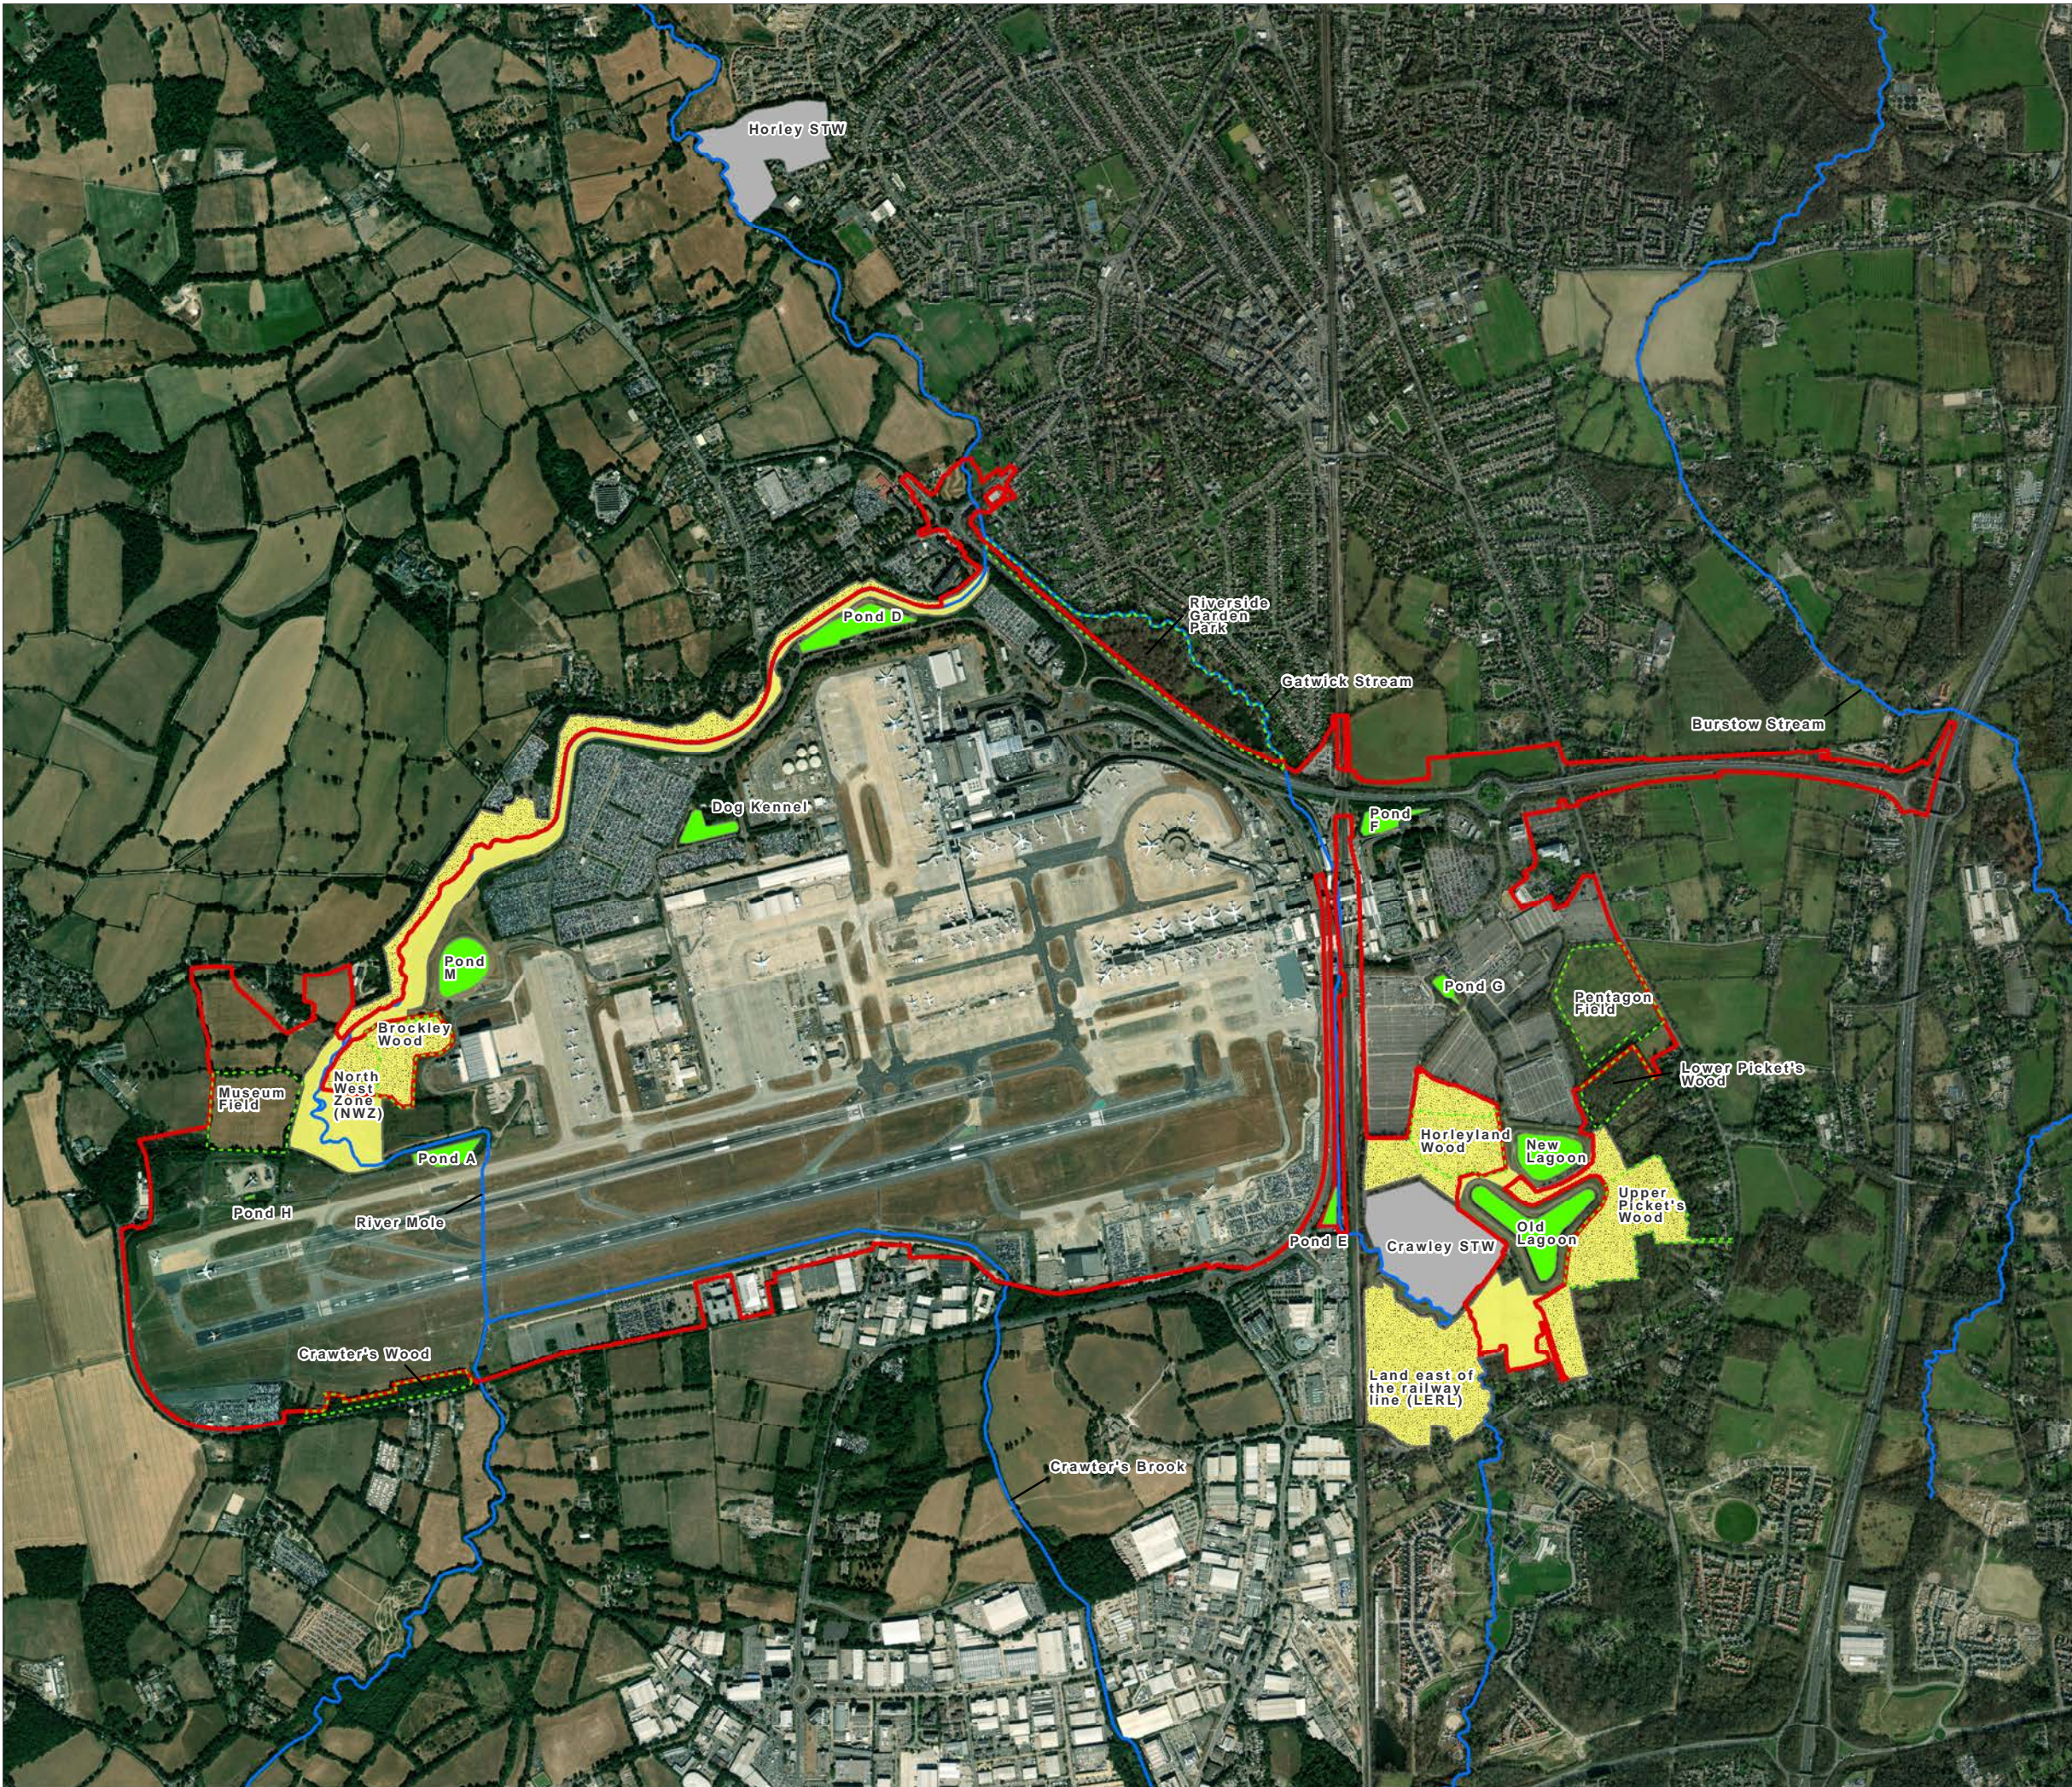

- Legend**
- Project Site Boundary
  - Environmental Feature
  - Gatwick Biodiversity Area
  - Sewage Treatment Work
  - Watercourse
  - Artificial Waterbody

DOCUMENT  
Environmental Statement

DRAWING TITLE  
Existing Environmental Features

DATE  
July 2023

ORIENTATION  	DRAWING NO. <b>FIGURE 4.2.1c</b>	REVISION For ES Issue
	DRAWN BY <b>JM</b>	PM / CHECKED BY <b>KC</b>



Reproduced from Ordnance Survey map with the permission of Ordnance Survey on behalf of the controller of Her Majesty's Stationery Office © Crown Copyright (2023). License number 0100031673, 10001998, 100048492.

© Copyright 2023 Gatwick Airport Limited. No part of this drawing is to be reproduced without prior permission of Gatwick Airport Limited.