



# Gatwick Airport Northern Runway Project

Environmental Statement  
Existing Site and Operation Figures – Tracked Version

**Book 5**


VERSION: 2.0

DATE: MARCH 2024

Application Document Ref: 5.2

PINS Reference Number: TR020005



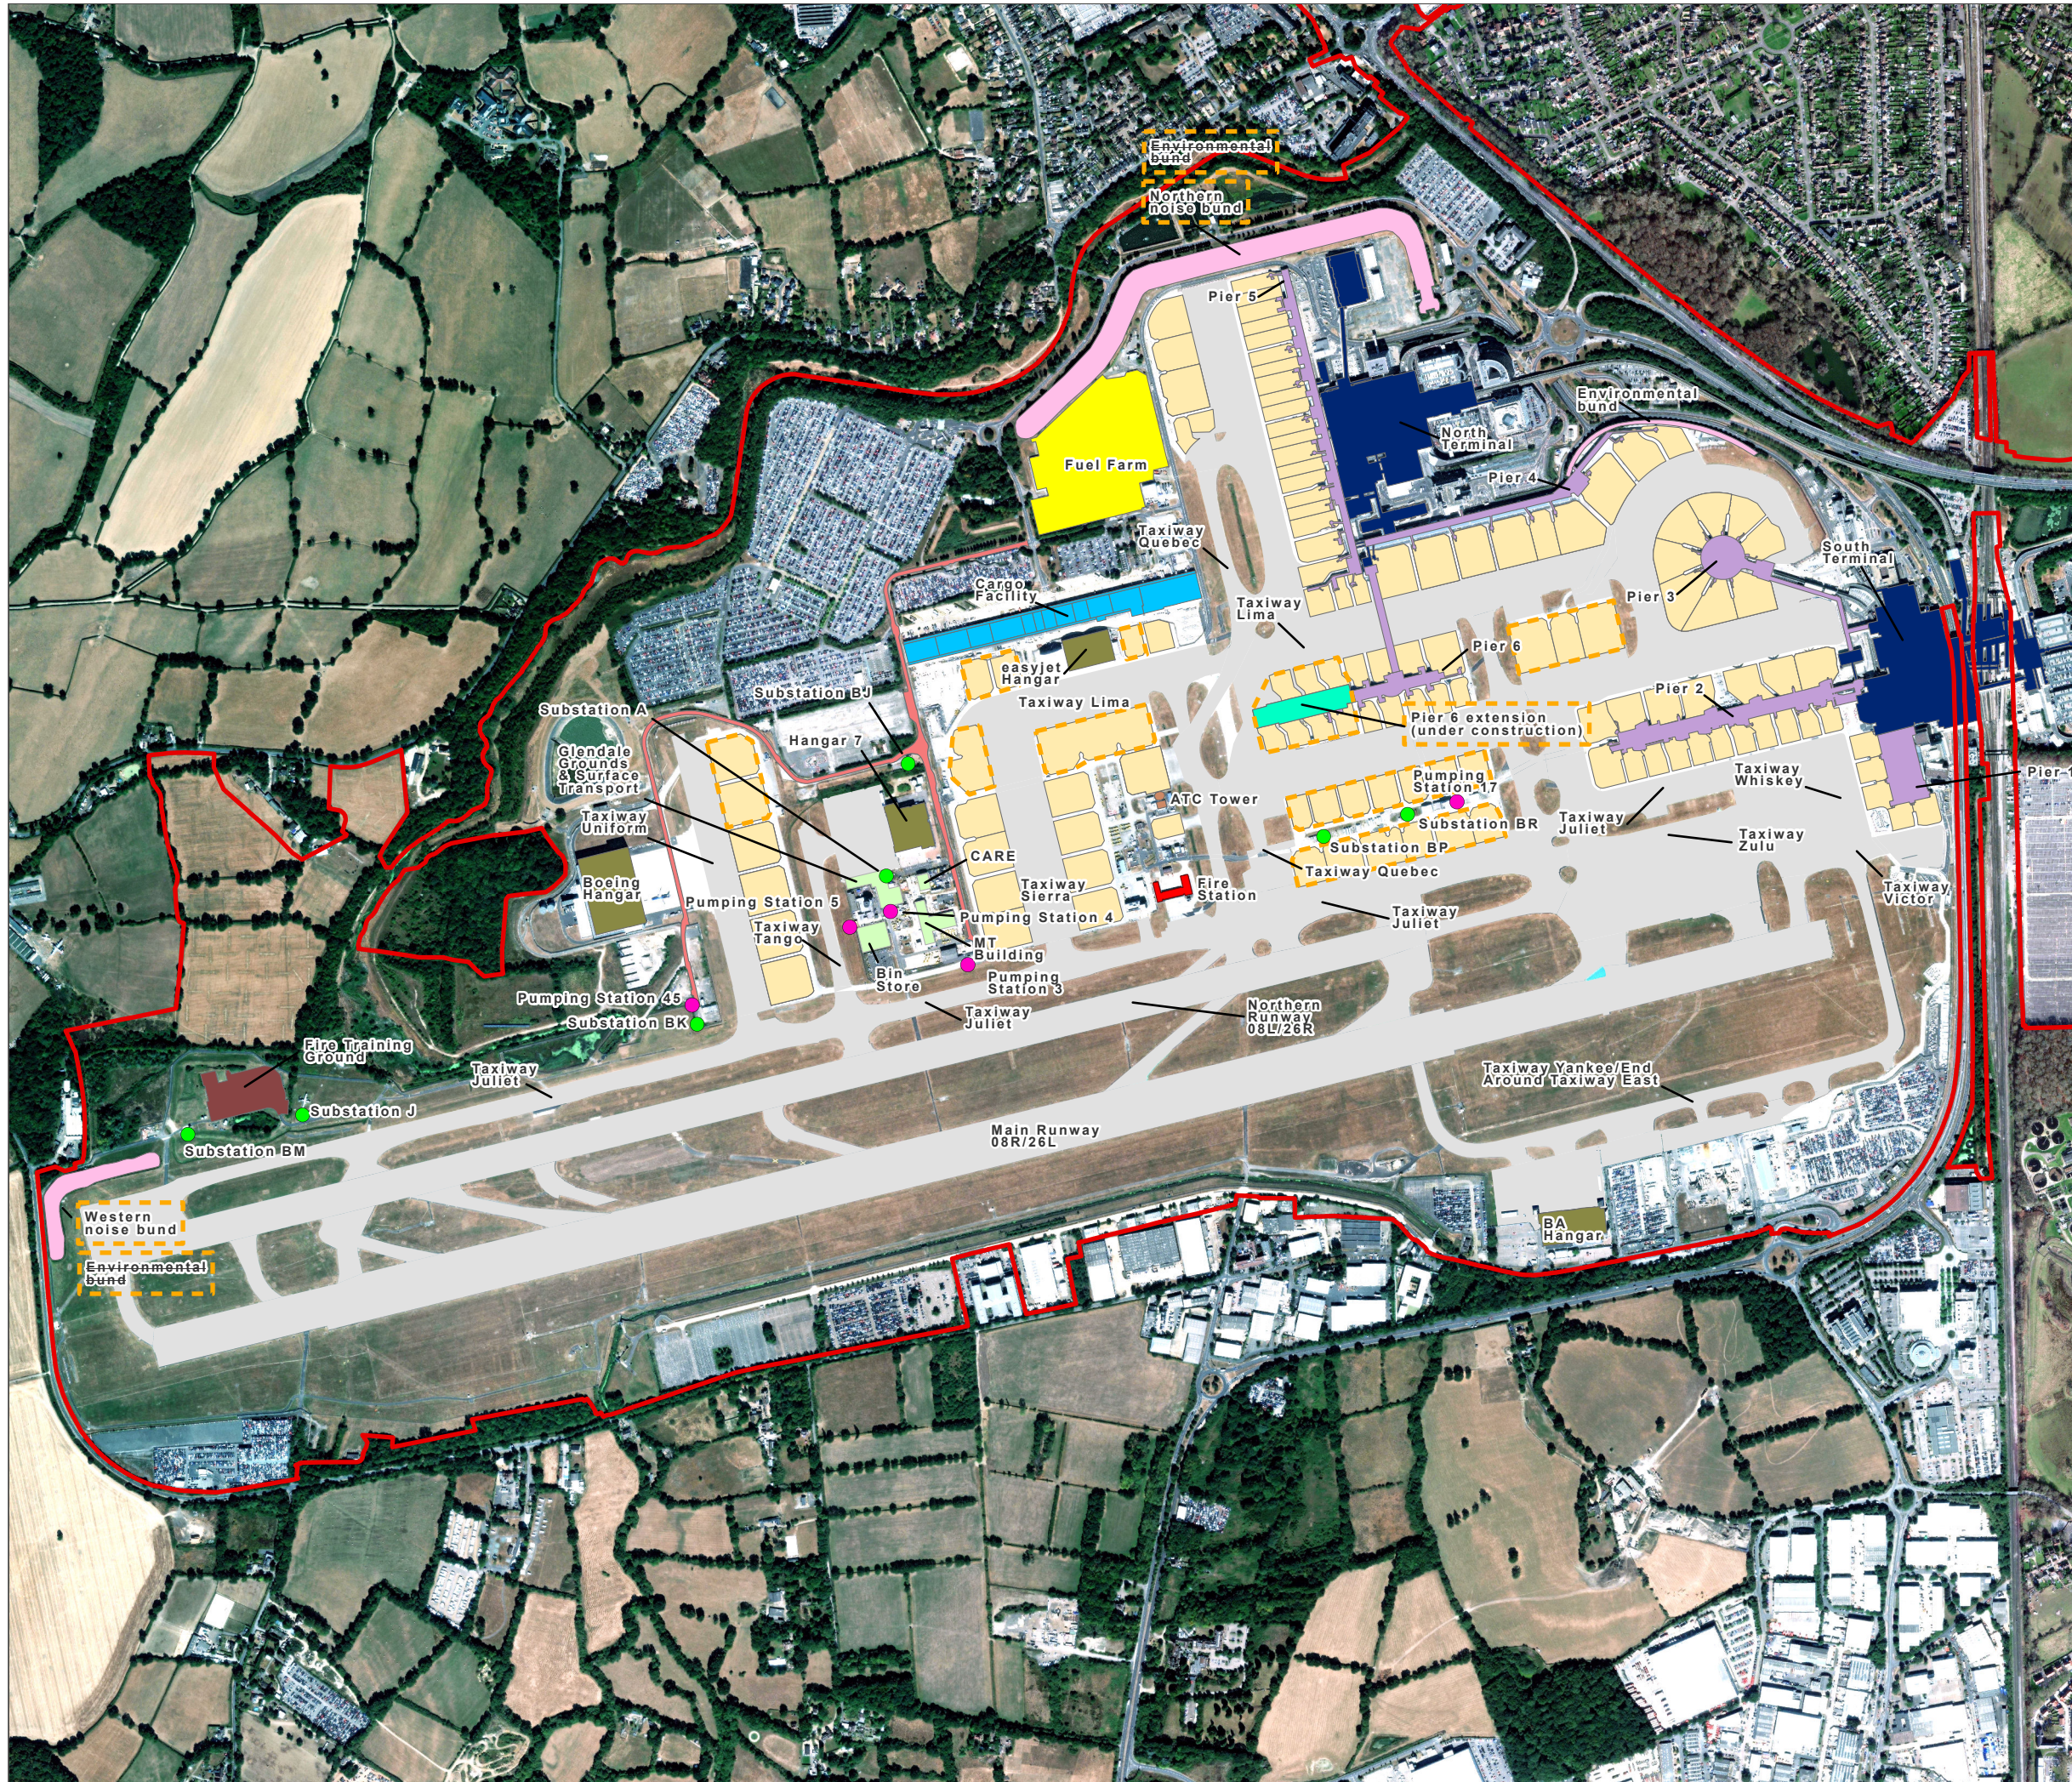


- Legend**
- ▭ Project Site Boundary
  - ▭ Runway or taxiway
  - ▭ Terminals
  - ▭ Piers
  - ▭ Pier 6 extension (under construction)
  - ▭ Stands
  - ▭ Aircraft Hangar
  - ▭ Airport Fire Station
  - ▭ CARE / Motor Transport / Surface Transport / Grounds Maintenance
  - ▭ Fire Training Ground
  - ▭ Air Traffic Control Tower
  - ▭ Cargo Facility
  - ▭ Larkins Road
  - ▭ Fuel Farm
  - Pumping Station
  - Substation
  - ▭ Noise mitigation (environmental bund)- Noise bunds
  - ▭ Revisions from v1.0

DOCUMENT  
**Environmental Statement**

DRAWING TITLE  
**Existing Airfield Infrastructure (Version 2 Tracked Changed)**

DATE  
**March 2024**

	DRAWING NO.	REVISION
	FIGURE 4.2.1a	2.0
	DRAWN BY	PM / CHECKED BY
	JM	KC

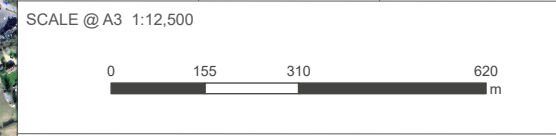


Reproduced from Ordnance Survey map with the permission of Ordnance Survey on behalf of the controller of His Majesty's Stationery Office © Crown Copyright (2023). License number 0100031673, 10001998, 100048492.

© Copyright 2023 Gatwick Airport Limited. No part of this drawing is to be reproduced without prior permission of Gatwick Airport Limited.







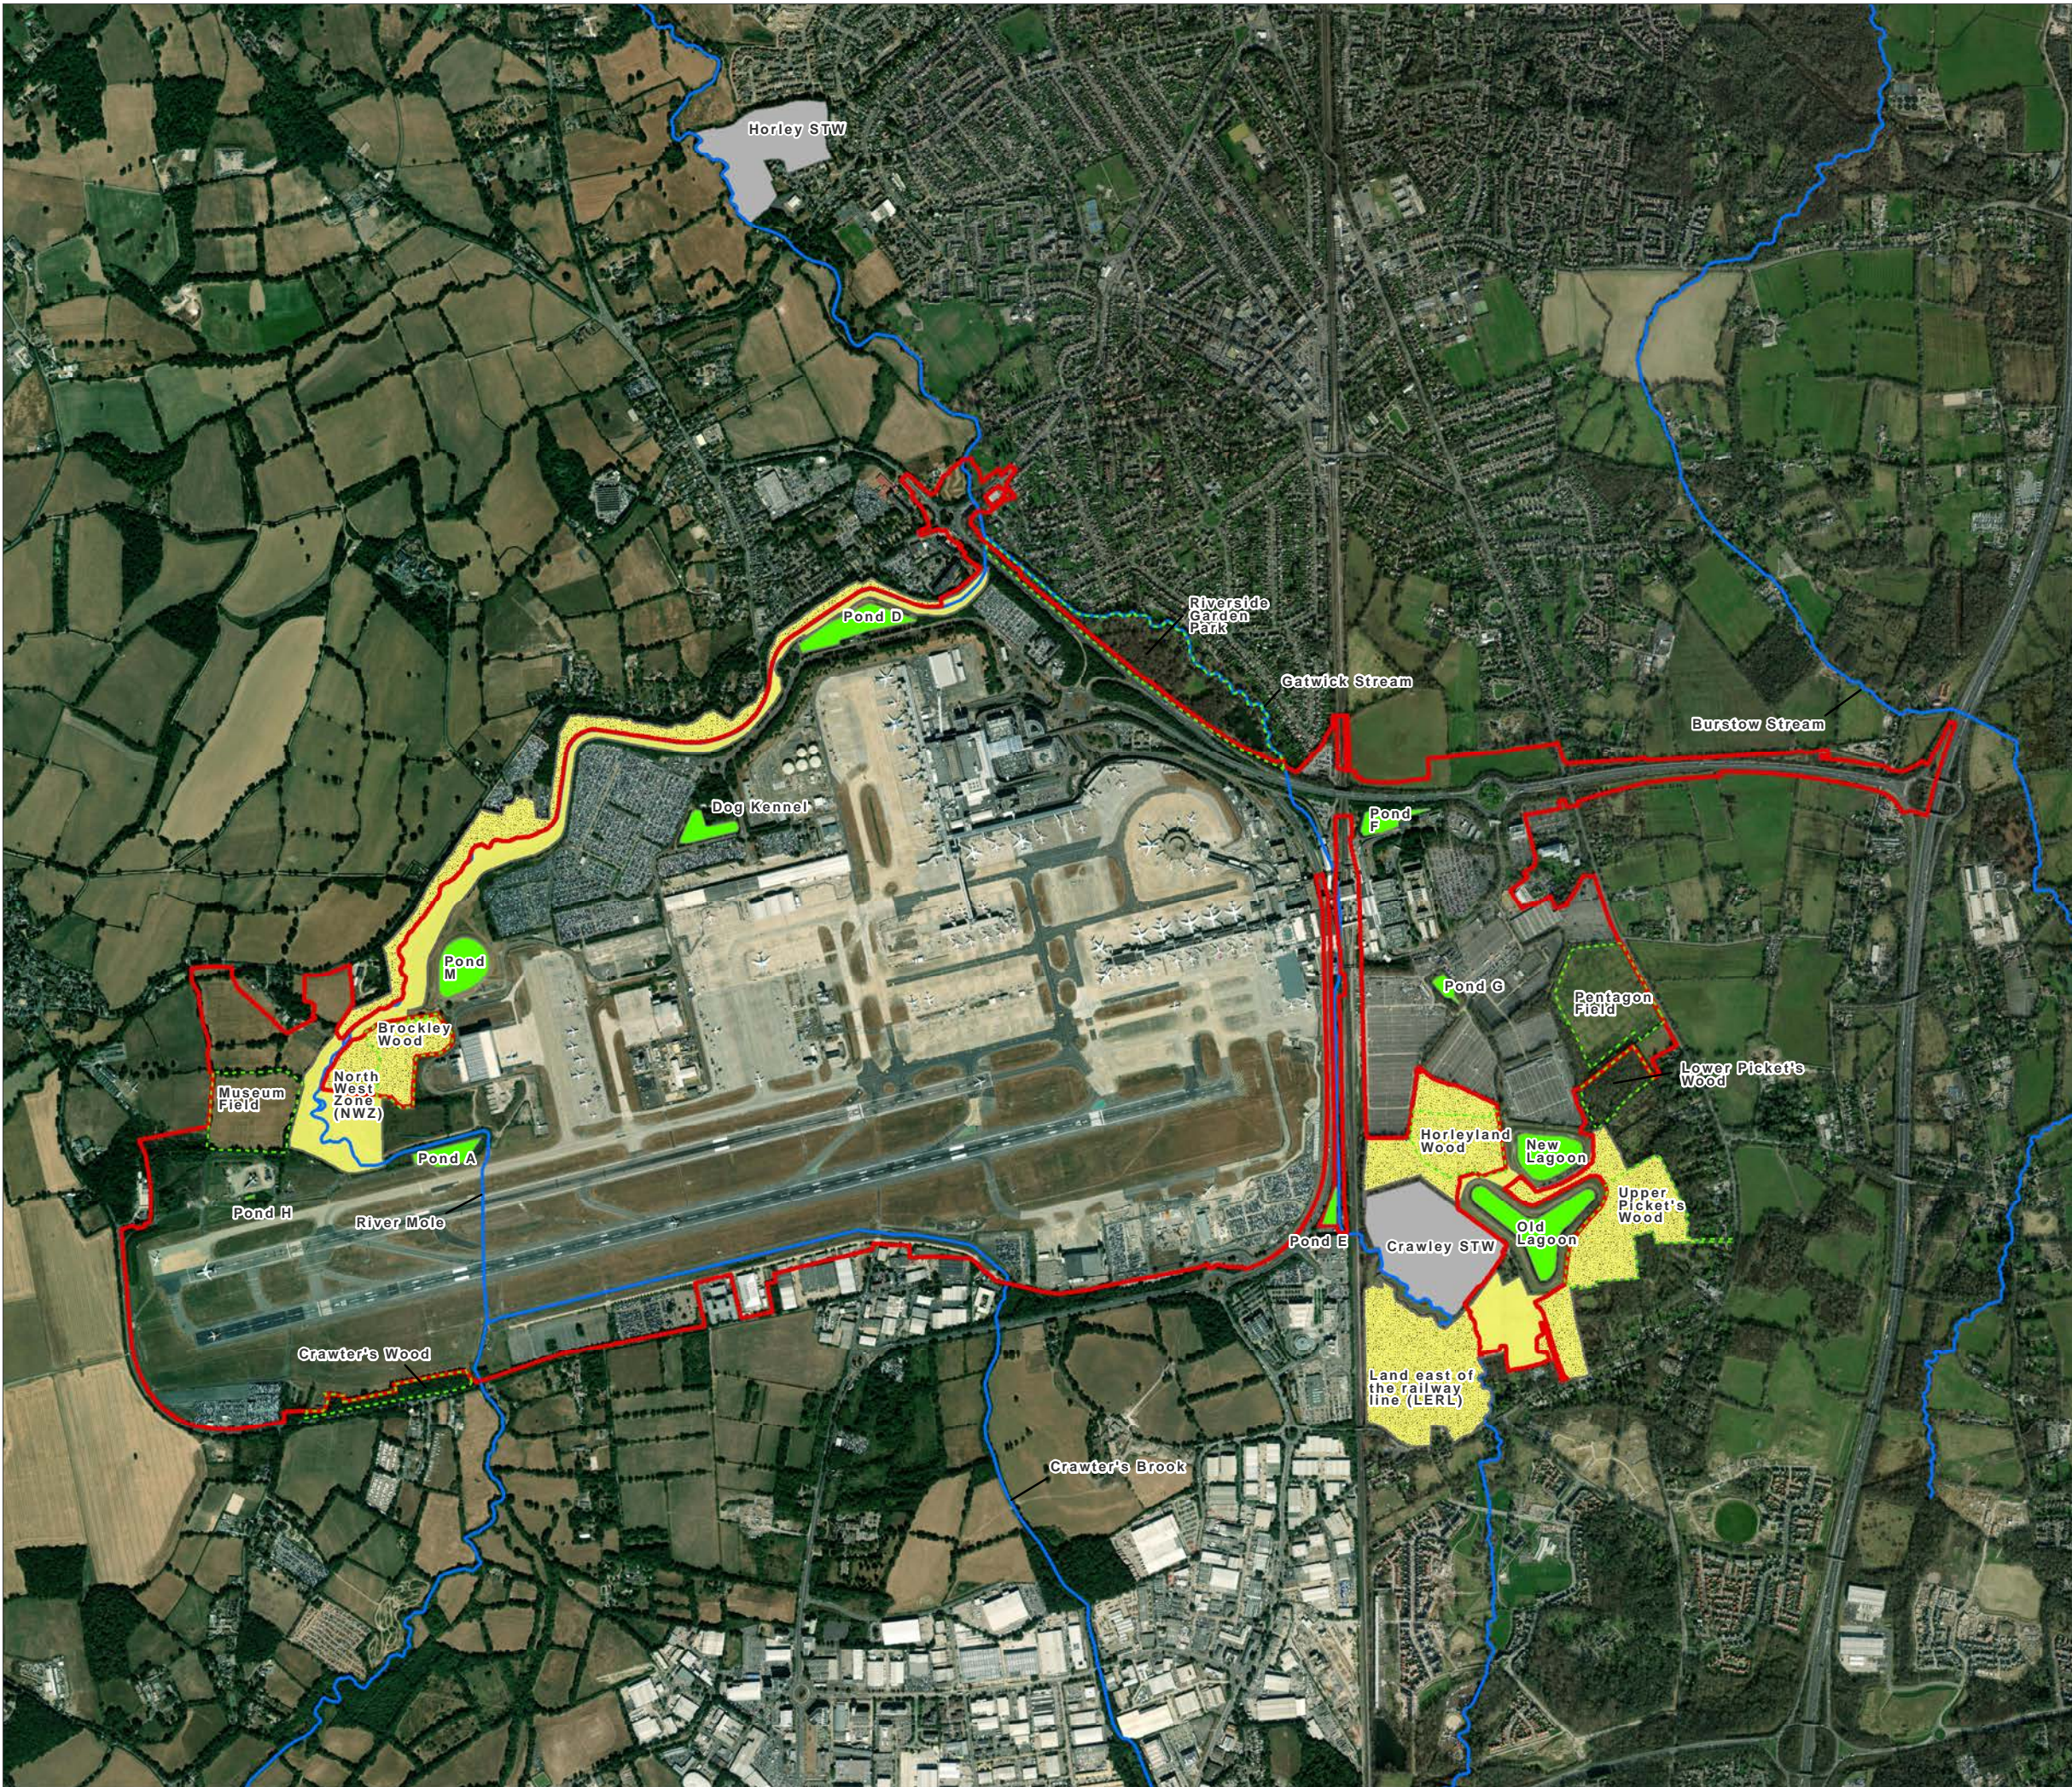

- Legend**
- Project Site Boundary
  - Environmental Feature
  - Gatwick Biodiversity Area
  - Sewage Treatment Work
  - Watercourse
  - Artificial Waterbody

DOCUMENT  
**Environmental Statement**

DRAWING TITLE  
**Existing Environmental Features**

DATE  
**July 2023**

ORIENTATION 	DRAWING NO. <b>FIGURE 4.2.1c</b>	REVISION <b>For ES Issue</b>
	DRAWN BY <b>JM</b>	PM / CHECKED BY <b>KC</b>



Reproduced from Ordnance Survey map with the permission of Ordnance Survey on behalf of the controller of Her Majesty's Stationery Office © Crown Copyright (2023). License number 0100031673, 10001998, 100048492.

© Copyright 2023 Gatwick Airport Limited. No part of this drawing is to be reproduced without prior permission of Gatwick Airport Limited.