



# Gatwick Airport Northern Runway Project

Environmental Statement

Appendix 8.8.1: Outline Landscape and Ecology Management Plan – Part 4 – Tracked Version

**Book 5**

VERSION: 2.0




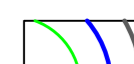



DATE: MARCH 2024

Application Document Ref: 5.3


PINS Reference Number: TR020005




**Legend**

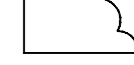-  Site Boundary
  -  Indicative temporary protective fence in accordance with Section 6.2. BS5837:2012. See below for example barriers.
  -  Tree loss required for construction
  -  Tree with numbered reference. Canopy spread and BS5837:2012 tree quality category as shown below.
  -  Tree off-site with numbered reference. Canopy spread and BS5837:2012 tree quality category.
  -  Vegetation group with numbered reference. Canopy extents and BS5837:2012 tree quality category as shown below.
  -  Hedge with numbered reference. Width and BS5837:2012 tree quality category as shown below.
- BS 5837:2012 Tree Quality Categories - Table 1
- Category A - High quality
  - Category B - Moderate quality
  - Category C - Low quality
  - Category U - Unsuitable for retention

**NOTE:**  
 • Refer to RPS Tree Survey Report & Schedule for further details.

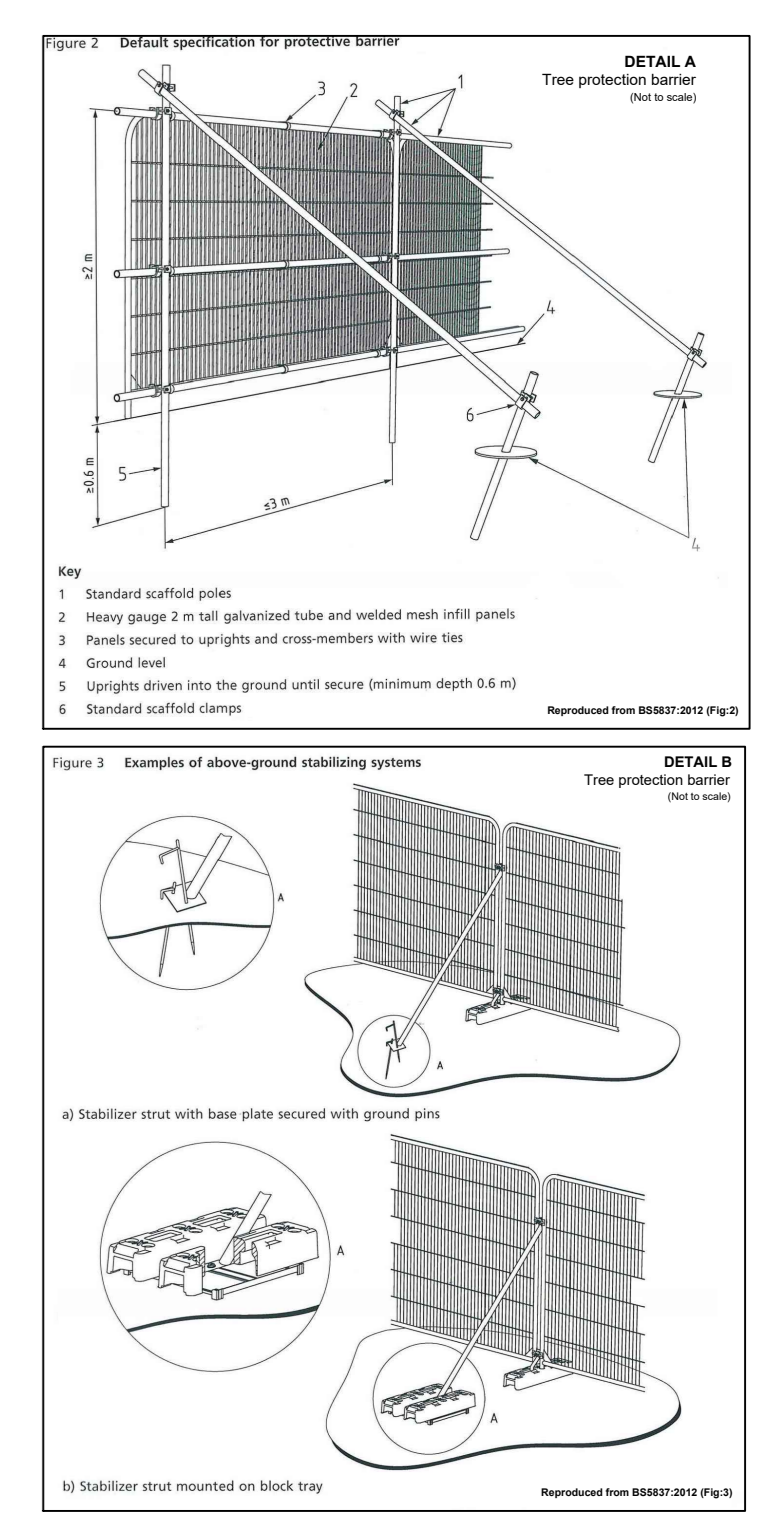

**Key Plan**

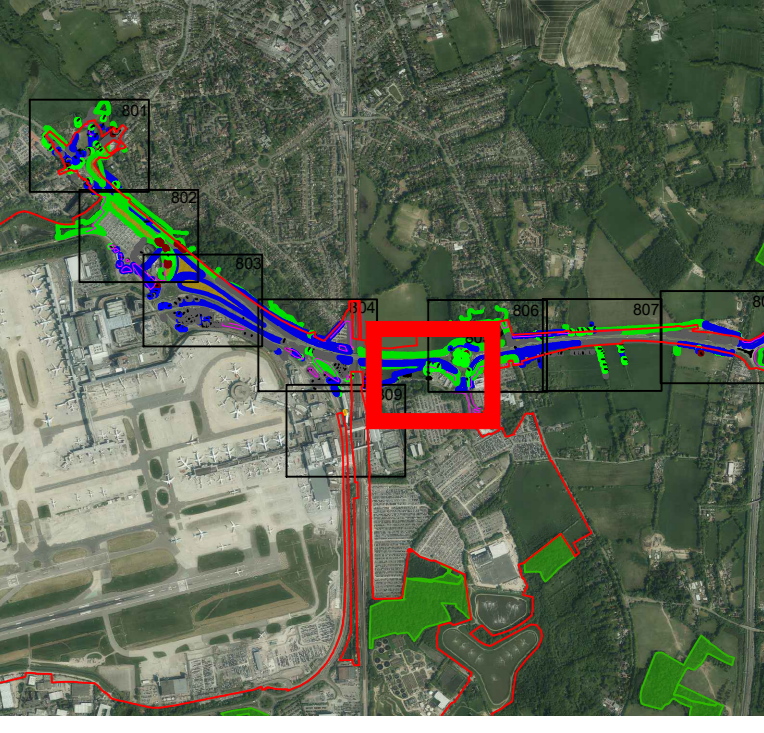

DOCUMENT  
**Environmental Statement**

DRAWING TITLE  
**Surface Access Tree Removal and Protection Plan**  
 Appendix 8.8.1 Annex 4  
 Sheet 5 of 9


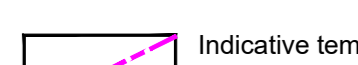

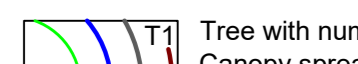
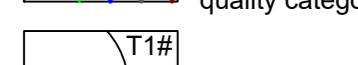
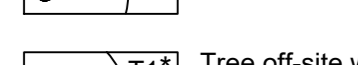
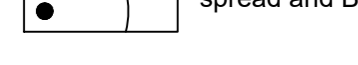
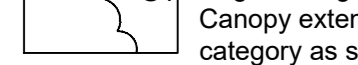
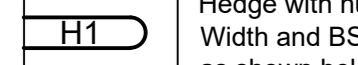

DATE  
 July 2023

ORIENTATION N	DRAWING NO. 805	REVISION For ES Issue
	DRAWN BY RC	PM / CHECKED BY DC


SCALE @ A0  
 0 25 50 m

Reproduced from Ordnance Survey map with the permission of Ordnance Survey on behalf of the controller of Her Majesty's Stationery Office © Crown Copyright (2023). License number 0100031673, 100048492.  
 © Copyright 2023 Gatwick Airport Limited. No part of this drawing is to be reproduced without prior permission of Gatwick Airport Limited.


**Legend**

-  Site Boundary
  -  Indicative temporary protective fence line in accordance with Section 6.2 - BS5837:2012. See below for example barriers.
  -  Tree loss required for construction
  -  Tree with numbered reference. Canopy spread and BS5837:2012 tree quality category as shown below.
  -  T1#
  -  Tree off-site with numbered reference. Canopy spread and BS5837:2012 tree quality category.
  -  G1
  -  G11
  -  Hedge with numbered reference. Width and BS5837:2012 tree quality category as shown below.
  -  H1
- BS 5837:2012 Tree Quality Categories - Table 1
- Category A - High quality
  - Category B - Moderate quality
  - Category C - Low quality
  - Category U - Unsuitable for retention

NOTE:  
 • Refer to RPS Tree Survey Report & Schedule for further details.

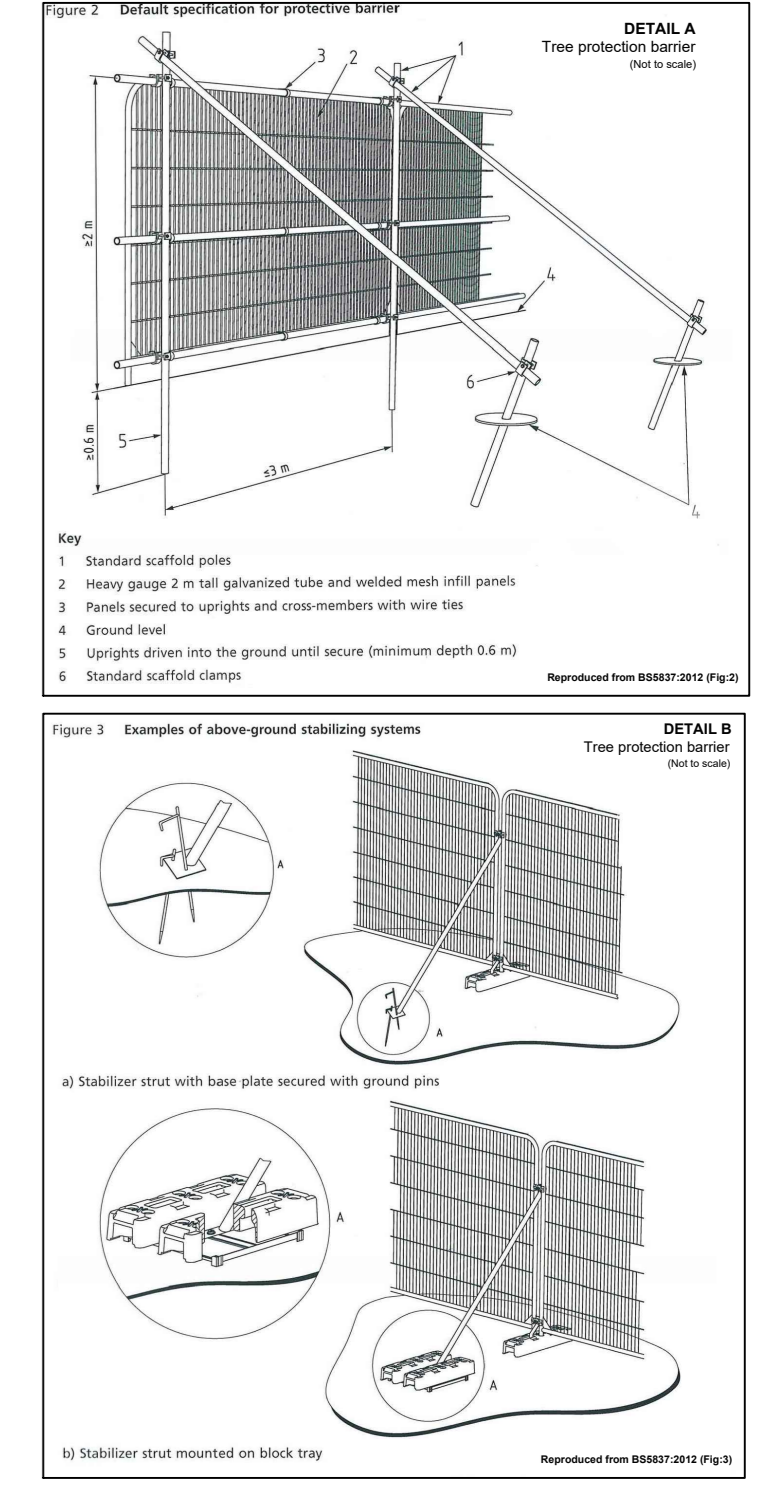

**Key Plan**

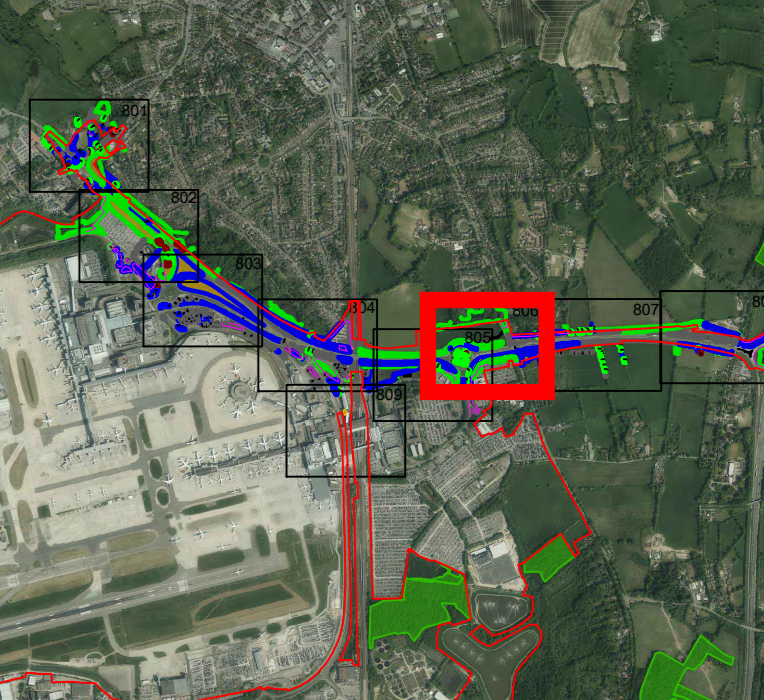

**Environmental Statement**

DRAWING TITLE  
**Surface Access Tree Removal and Protection Plan**  
 Appendix 8.8.1 Annex 4  
 Sheet 6 of 9

DATE  
 July 2023

ORIENTATION N	DRAWING NO. 806	REVISION For ES Issue
	DRAWN BY RC	PM / CHECKED BY DC




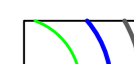







SCALE @ A0  
 0 25 50 m

Reproduced from Ordnance Survey map with the permission of Ordnance Survey on behalf of the controller of Her Majesty's Stationery Office © Crown Copyright (2023). License number 0100031073, 10001998, 100048492.  
 © Copyright 2023 Gatwick Airport Limited. No part of this drawing is to be reproduced without prior permission of Gatwick Airport Limited.





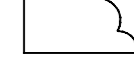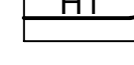


**Legend**

-  Site Boundary
  -  Indicative temporary protective fence line in accordance with Section 6.2 - BS5837:2012. See below for example barriers.
  -  Tree loss required for construction
  -  Tree with numbered reference. Canopy spread and BS5837:2012 tree quality category as shown below.
  -  Tree off-site with numbered reference. Canopy spread and BS5837:2012 tree quality category.
  -  Vegetation group with numbered reference. Canopy extents and BS5837:2012 tree quality category as shown below.
  -  Hedge with numbered reference. Width and BS5837:2012 tree quality category as shown below.
- BS 5837:2012 Tree Quality Categories - Table 1
-  Category A - High quality
  -  Category B - Moderate quality
  -  Category C - Low quality
  -  Category U - Unsuitable for retention

**NOTE:**  
 • Refer to RPS Tree Survey Report & Schedule for further details.

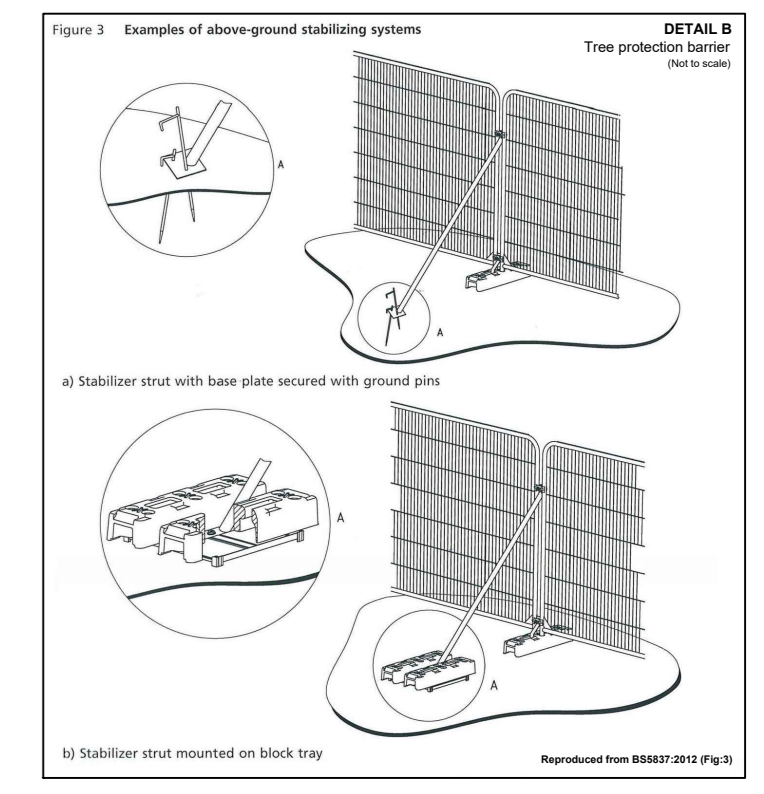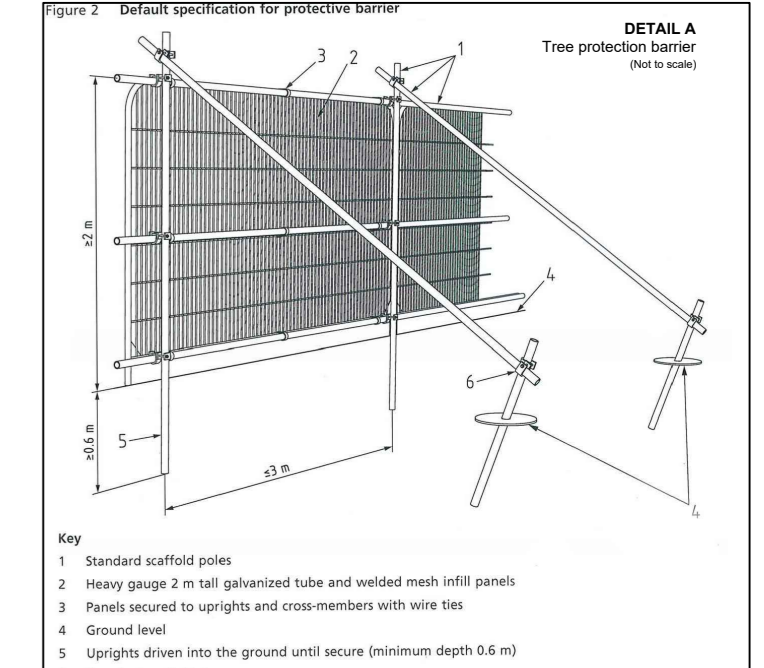


**Key Plan**

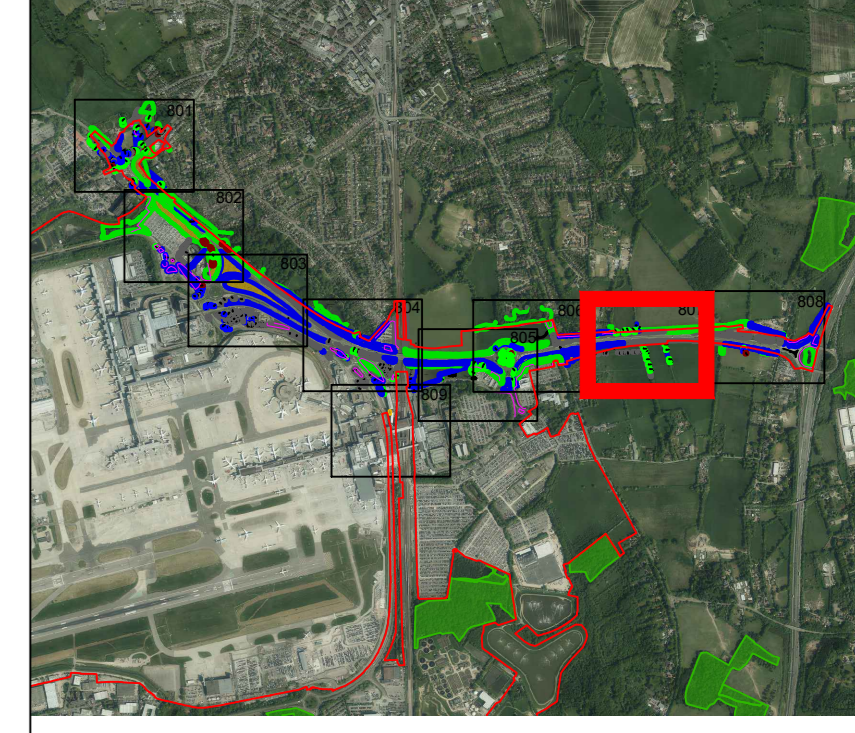


DOCUMENT  
**Environmental Statement**

DRAWING TITLE  
**Surface Access Tree Removal and Protection Plan**  
 Appendix 8.8.1 Annex 4  
 Sheet 7 of 9

DATE  
**July 2023**



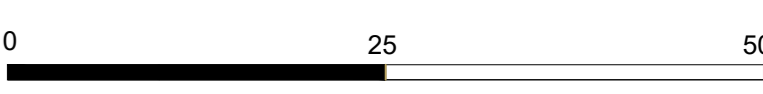








ORIENTATION 	DRAWING NO. <b>807</b>	REVISION <b>For ES Issue</b>
	DRAWN BY <b>RC</b>	PM / CHECKED BY <b>DC</b>

SCALE @ A0  


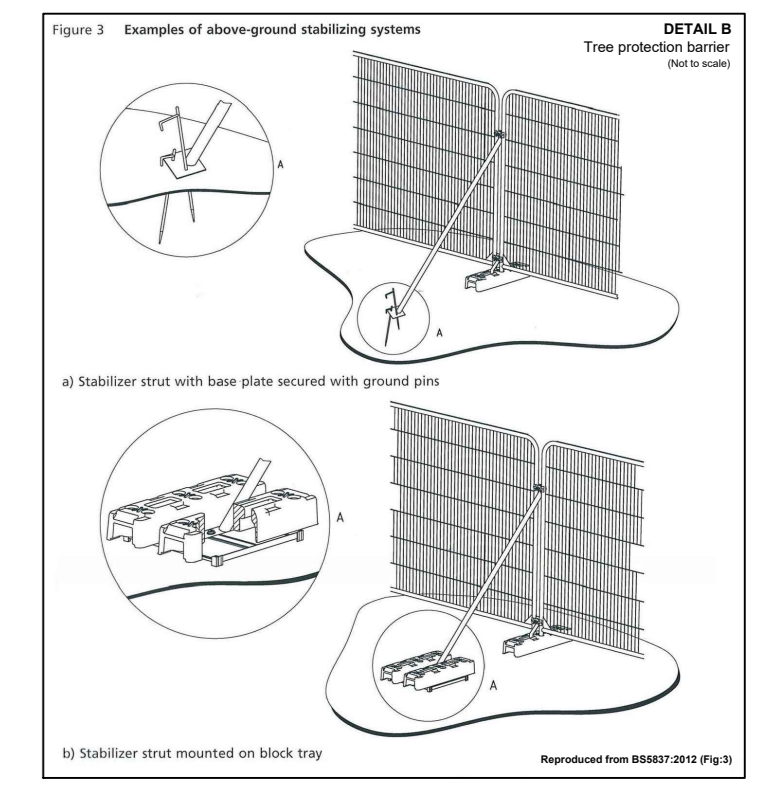
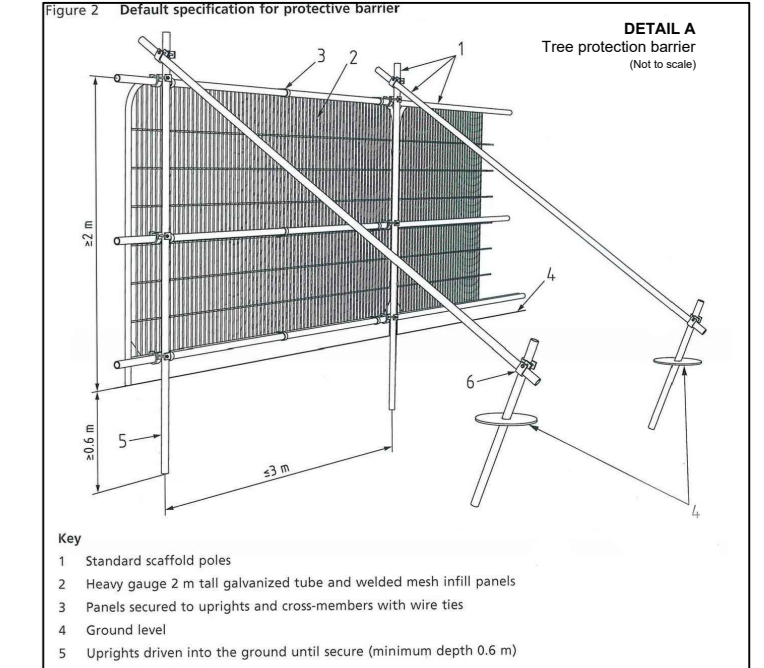
Reproduced from Ordnance Survey map with the permission of Ordnance Survey on behalf of the controller of Her Majesty's Stationery Office © Crown Copyright (2023). License number 0100031673, 100048492.  
 © Copyright 2023 Gatwick Airport Limited. No part of this drawing is to be reproduced without prior permission of Gatwick Airport Limited.

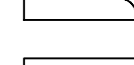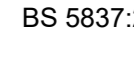


**Legend**

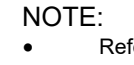-  Site Boundary
  -  Indicative temporary protective fence line in accordance with Section 6.2.1 of BS5837:2012. See below for example barriers.
  -  Tree loss required for construction
  -  Tree with numbered reference. Canopy spread and BS5837:2012 tree quality category as shown below.
  -  Tree off-site with numbered reference. Canopy spread and BS5837:2012 tree quality category.
  -  Vegetation group with numbered reference. Canopy extents and BS5837:2012 tree quality category as shown below.
  -  Hedge with numbered reference. Width and BS5837:2012 tree quality category as shown below.
- BS 5837:2012 Tree Quality Categories - Table 1
-  Category A - High quality
  -  Category B - Moderate quality
  -  Category C - Low quality
  -  Category U - Unsuitable for retention

**NOTE:**  
 • Refer to RPS Tree Survey Report & Schedule for further details.



**Key Plan**

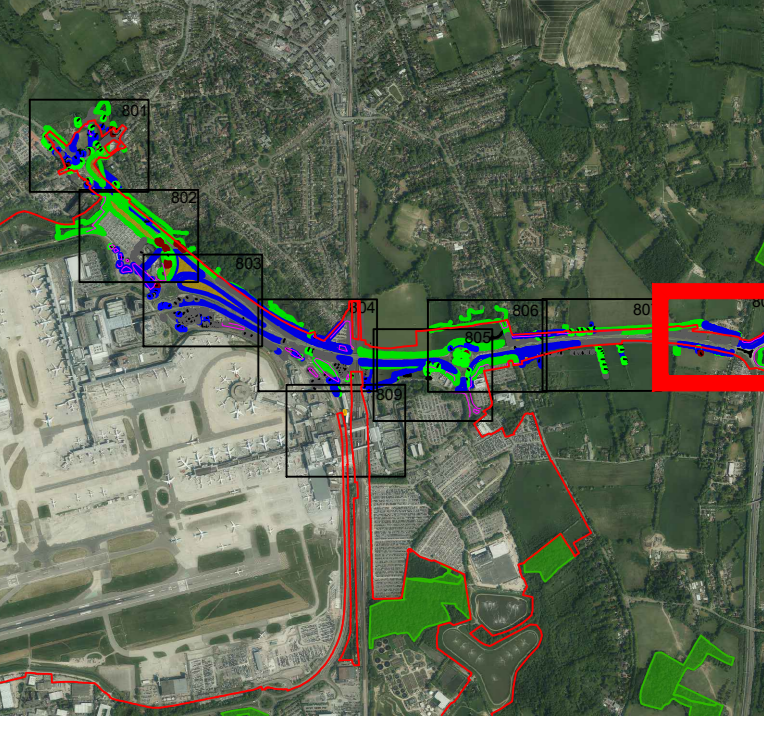


**DOCUMENT**  
 Environmental Statement

DRAWING TITLE  
**Surface Access Tree Removal and Protection Plan**  
 Appendix 8.8.1 Annex 4  
 Sheet 8 of 9

DATE  
 July 2023

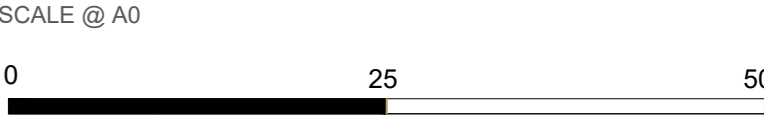


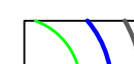



ORIENTATION N	DRAWING NO. 808	REVISION For ES Issue
	DRAWN BY RC	PM / CHECKED BY DC




Reproduced from Ordnance Survey map with the permission of Ordnance Survey on behalf of the controller of Her Majesty's Stationery Office © Crown Copyright (2023). License number 0100031673, 10001998, 100048492.  
 © Copyright 2023 Gatwick Airport Limited. No part of this drawing is to be reproduced without prior permission of Gatwick Airport Limited.



**Legend**

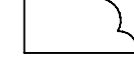-  Site Boundary
  -  Indicative temporary protective fence in accordance with Section 6.2 BS5837:2012. See below for example barriers.
  -  Tree loss required for construction
  -  Tree with numbered reference. Canopy spread and BS5837:2012 tree quality category as shown below.
  -  Tree off-site with numbered reference. Canopy spread and BS5837:2012 tree quality category as shown below.
  -  Vegetation group with numbered reference. Canopy extents and BS5837:2012 tree quality category as shown below.
  -  Hedge with numbered reference. Width and BS5837:2012 tree quality category as shown below.
- BS 5837:2012 Tree Quality Categories - Table 1**
- Category A - High quality
  - Category B - Moderate quality
  - Category C - Low quality
  - Category U - Unsuitable for retention

**NOTE:**  
 • Refer to RPS Tree Survey Report & Schedule for further details.

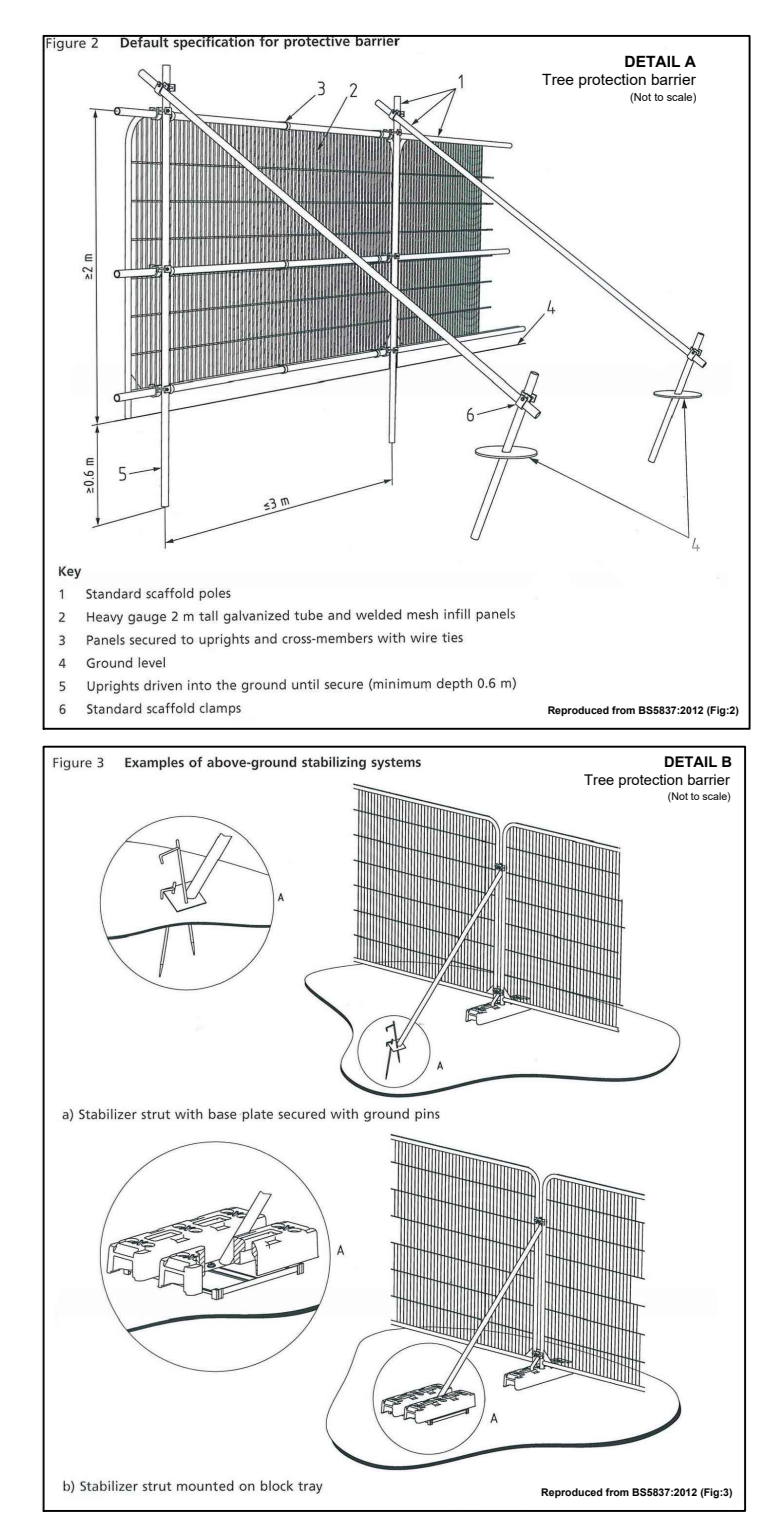


**Key Plan**



**DOCUMENT**  
 Environmental Statement

**DRAWING TITLE**  
 Surface Access Tree Removal and Protection Plan  
 Appendix 8.8.1 Annex 4  
 Sheet 9 of 9

<b>DATE</b> July 2023		
<b>ORIENTATION</b>	<b>DRAWING NO.</b> 809	<b>REVISION</b> For ES Issue
	<b>DRAWN BY</b> RC	<b>PM / CHECKED BY</b> DC

**SCALE @ A0**  
 0 25 50 m


Reproduced from Ordnance Survey map with the permission of Ordnance Survey on behalf of the controller of Her Majesty's Stationery Office © Crown Copyright (2023). License number 0100031073, 10001998, 10004862.  
 © Copyright 2023 Gatwick Airport Limited. No part of this drawing is to be reproduced without prior permission of Gatwick Airport Limited.

[Annex 5](#)

[Preliminary Location for Advance Planting](#)

**KEY**

- Project Site Boundary
- Preliminary Location for Advance Planting

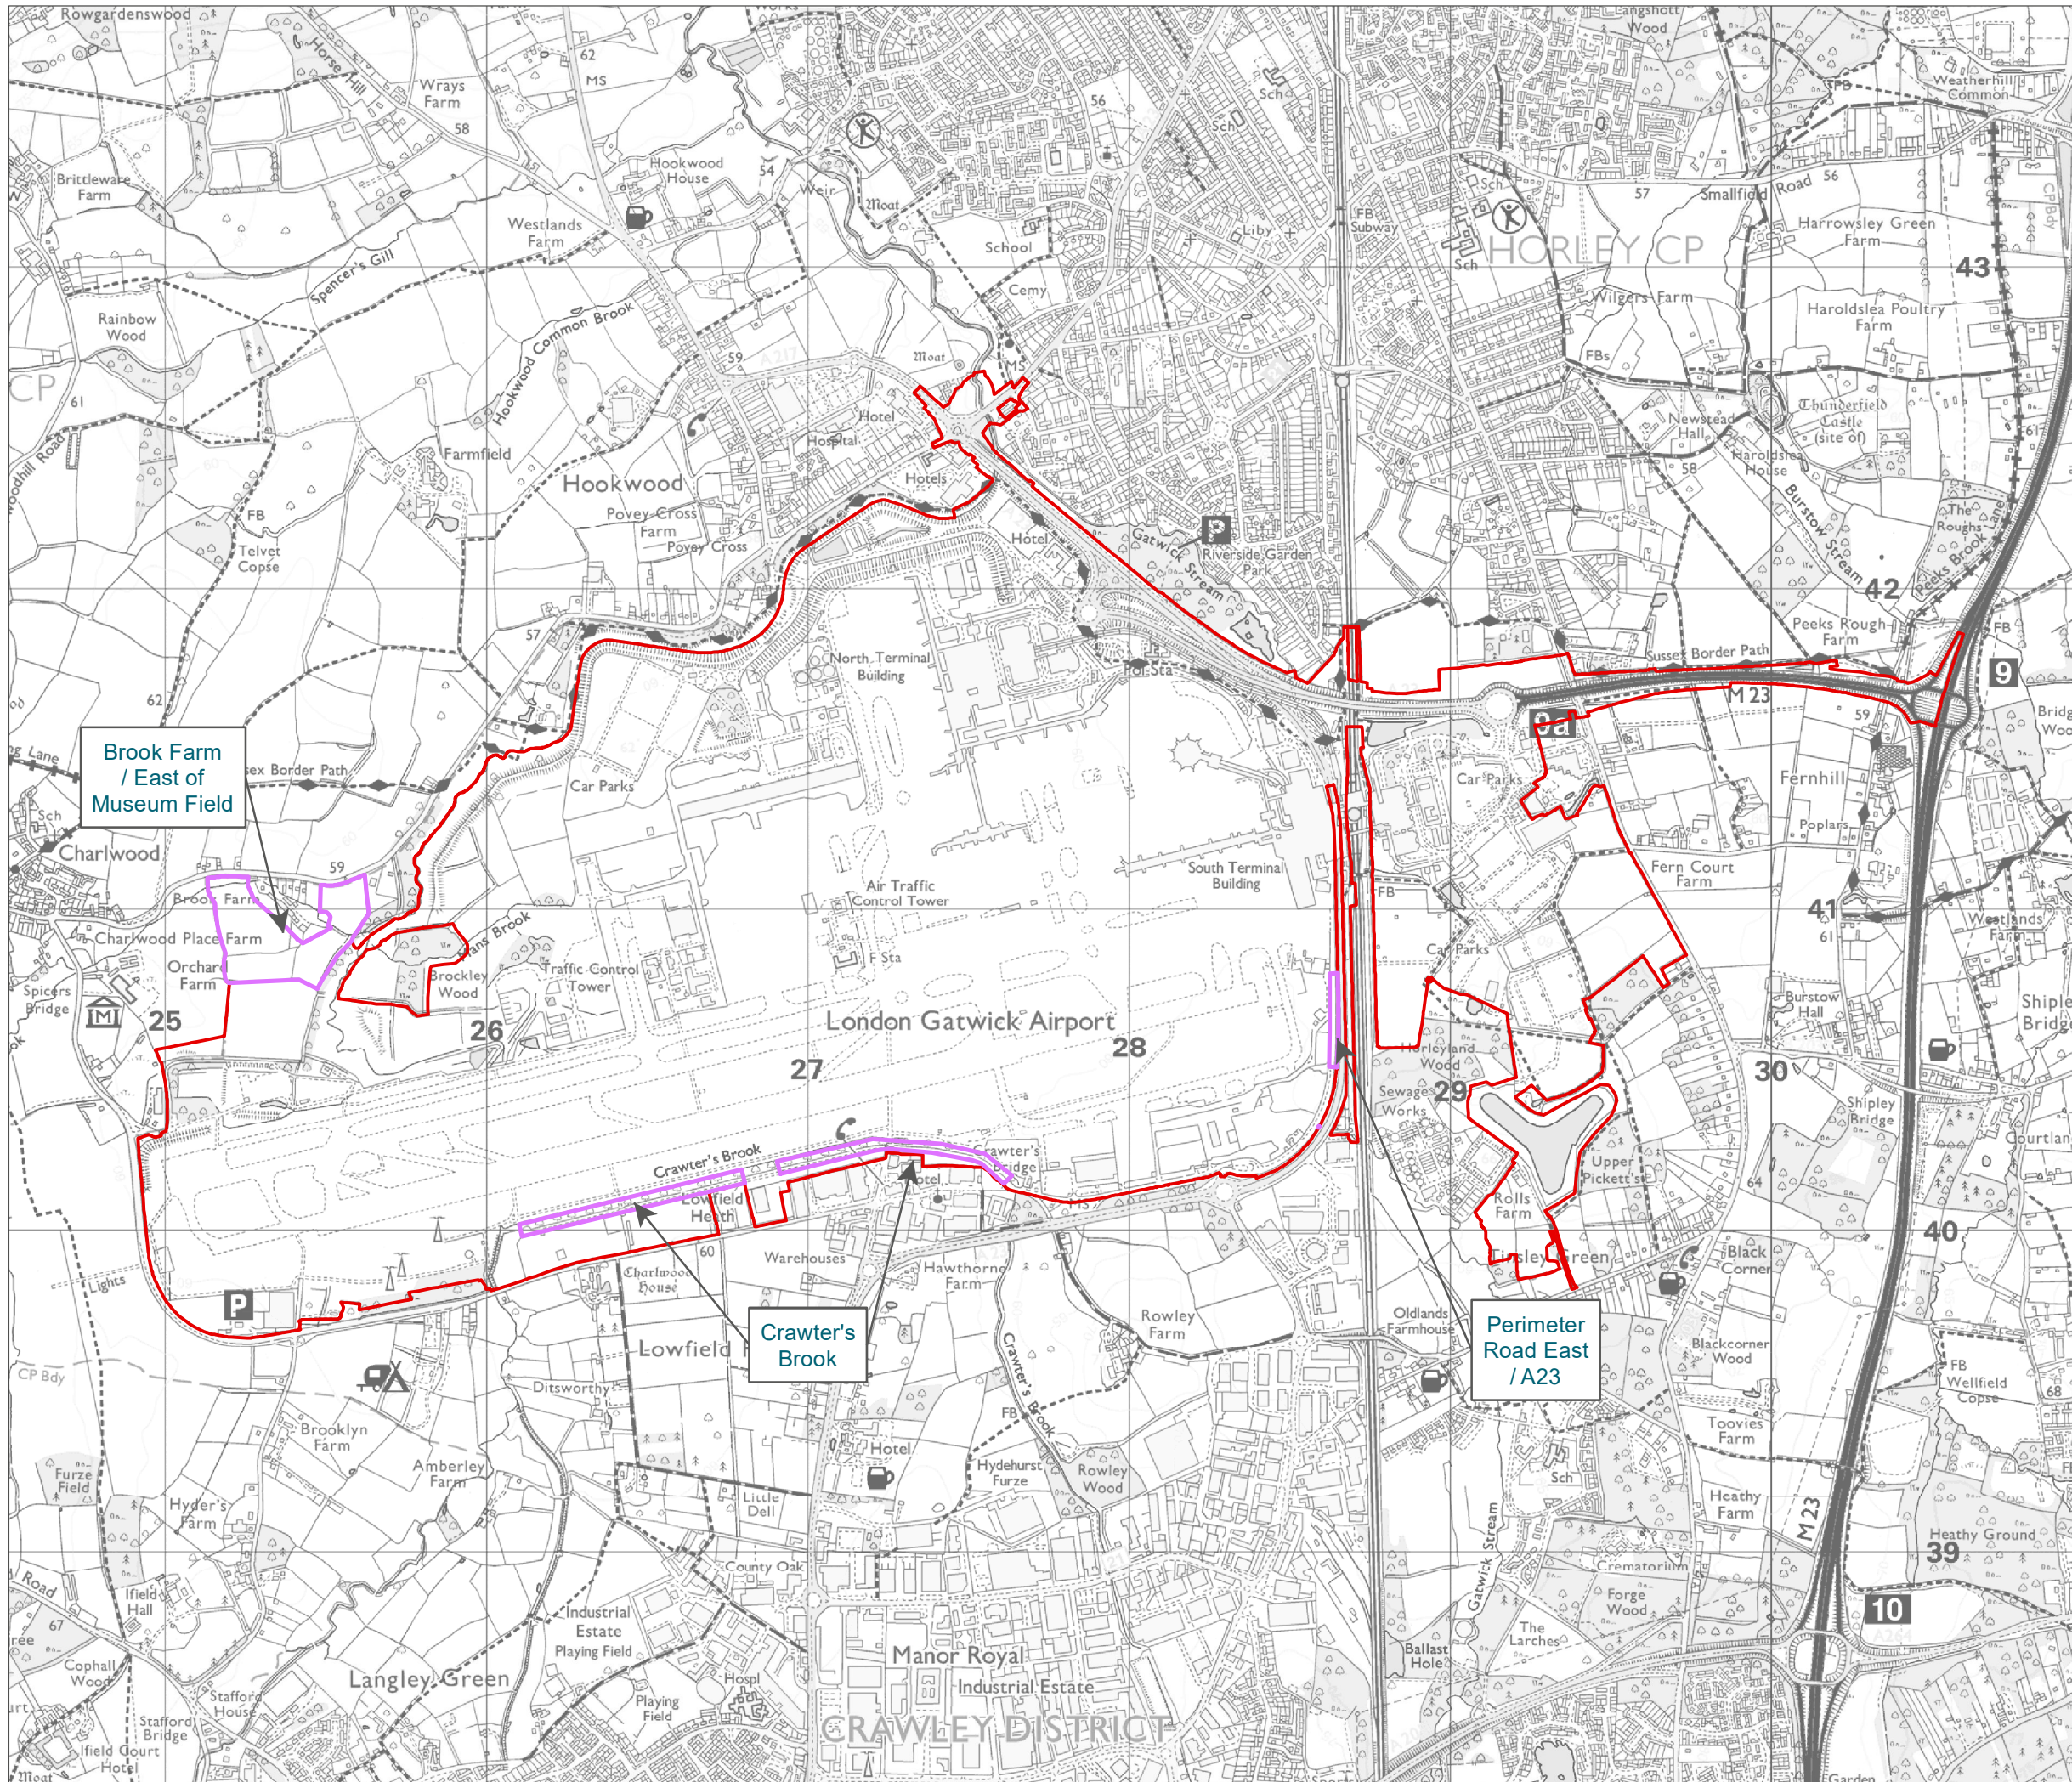

DOCUMENT  
**ES Appendix 8.8.1  
 Outline Landscape and Ecology  
 Management Plan**

DRAWING TITLE  
**Annex 5  
 Preliminary Locations for  
 Advance Planting**

DATE  
**March 2024**

	DRAWING NO. <b>FIGURE 01</b>	REVISION -
	DRAWN BY <b>JM</b>	PM / CHECKED BY <b>PE</b>



Reproduced from Ordnance Survey map with the permission of Ordnance Survey on behalf of the controller of Her Majesty's Stationery Office © Crown Copyright (2023). License number 0100031673, 10001998, 100048492.

© Copyright 2023 Gatwick Airport Limited. No part of this drawing is to be reproduced without prior permission of Gatwick Airport Limited.