


Notes

1. Mast Shaft Steel to BS EN10025
2. Finish H.D.G to BS EN1501461

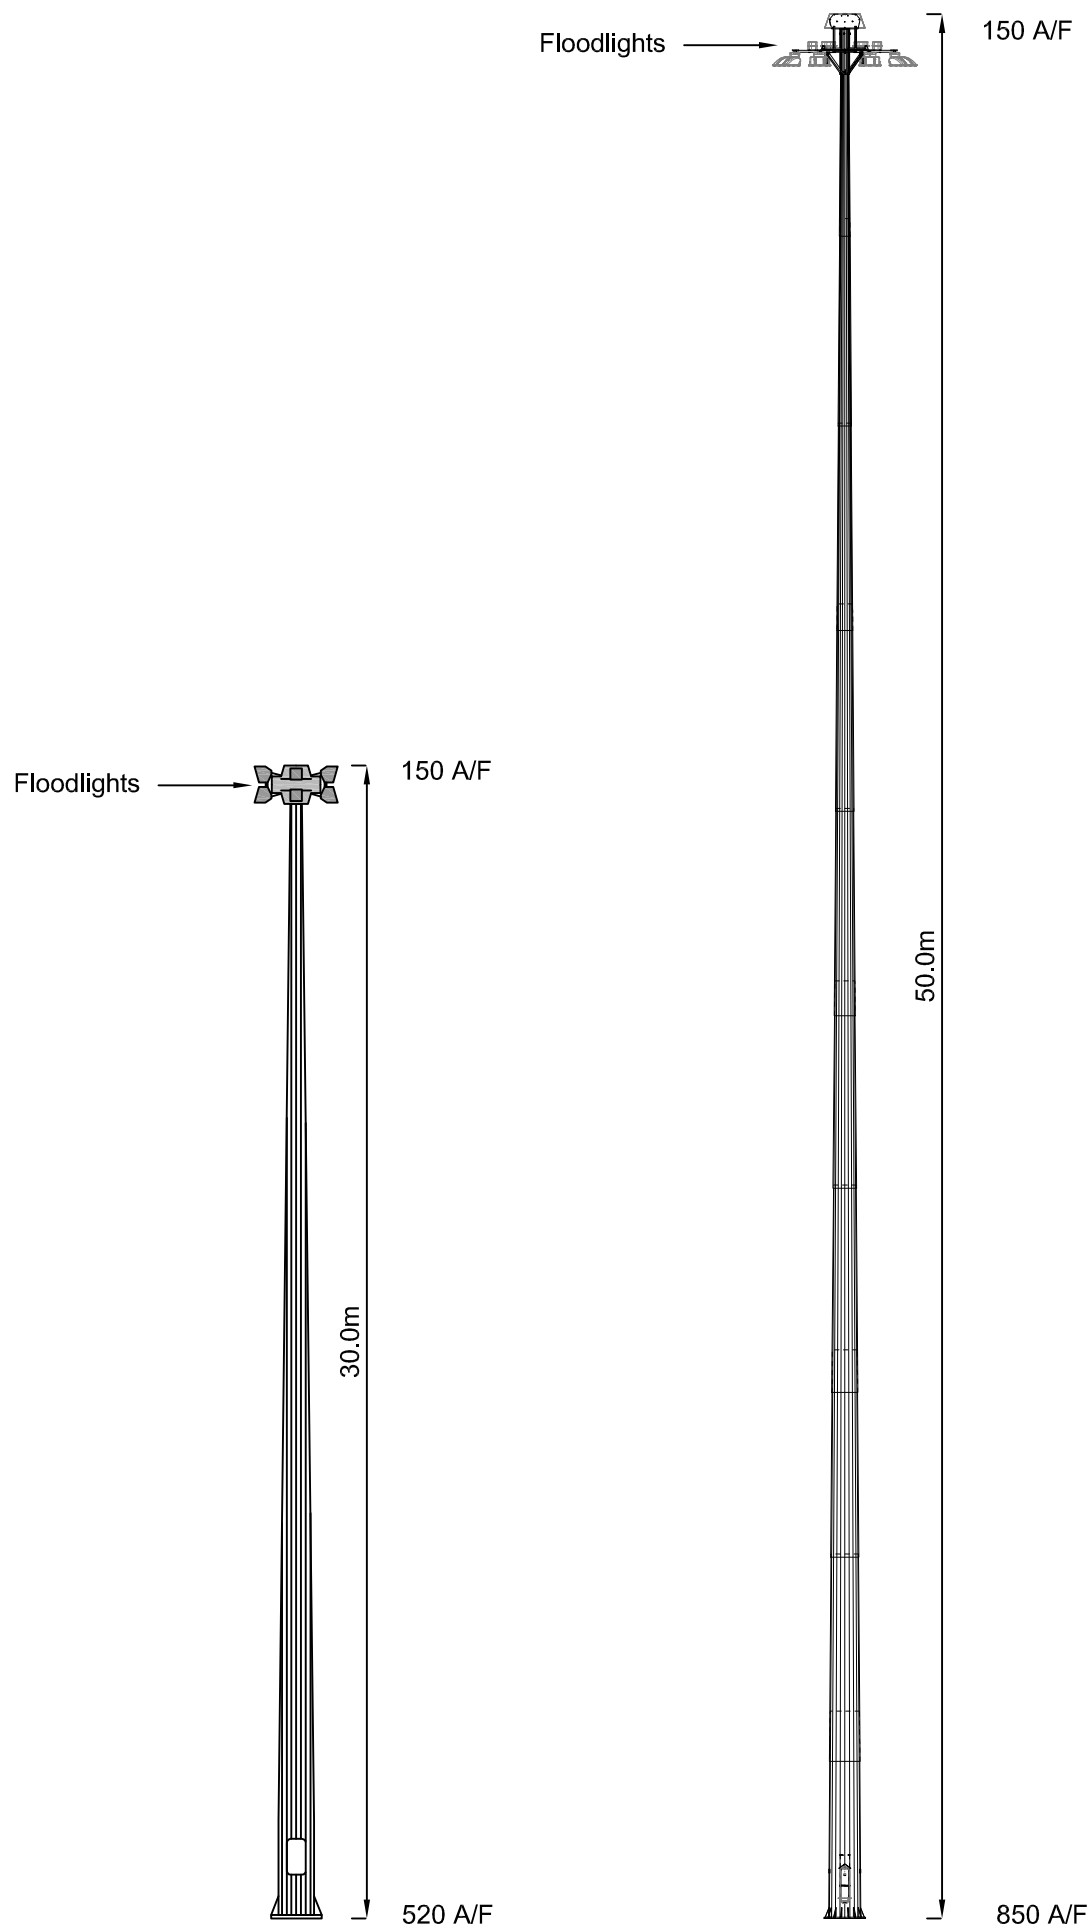

Rev	Date	Comments	Drw	Chk	App
A	12/12/11	Preliminary Issue	RK	RC	RC



ABLE UK Ltd
 ABLE House
 Billingham,
 Teesside,
 TS23 1PX
 www.ableuk.com

Tel: +44(0)1642 806080
 Fax: +44(0)1642 655655
 email: info@ableuk.com
 www.ableuk.com

Project:	ABLE Marine Energy Park
Client:	ABLE UK Ltd
Title:	Lighting Column Details 30m & 50m

PRELIMINARY			
Scale:	1:200@A3	Drawn:	R Keirl
		Checked:	R Cram
		Approved:	R Cram
Date:	12/12/2011	Date:	12/12/2011
Date:	12/12/2011	Date:	12/12/2011
Drawing No.:	AME - 02012	Revision:	A

