


Detail A
Scale 1:500@A3

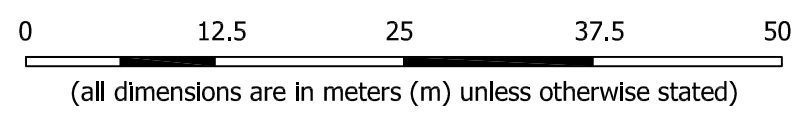


KEY


Notes

- For Detail A and Section A - A, see drawing AME - 02016
- Bird Hide to be raised to permit visual inspection.

Rev	Date	Comments	Drw	Chk	App
A	12/12/11	Preliminary Issue	RK	RC	RC

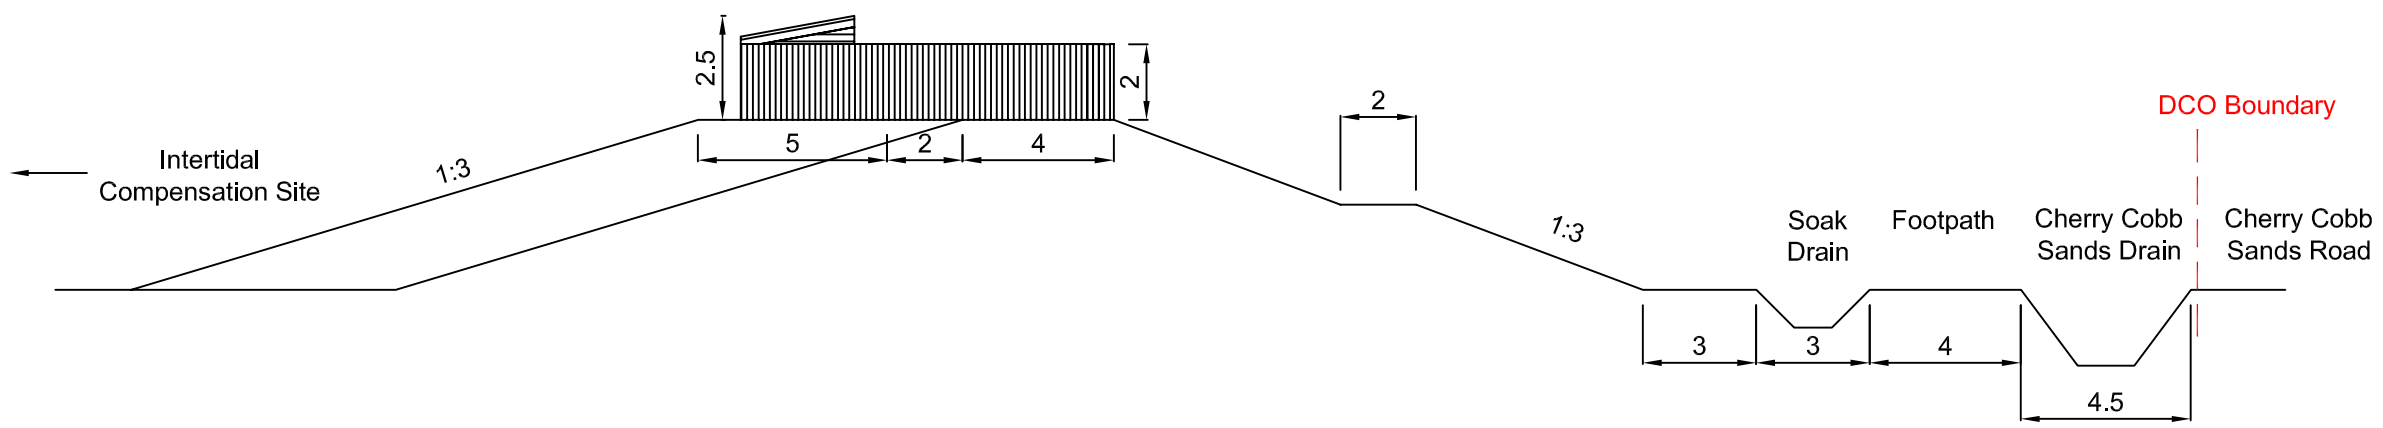

Section A - A
Scale 1:200@A3

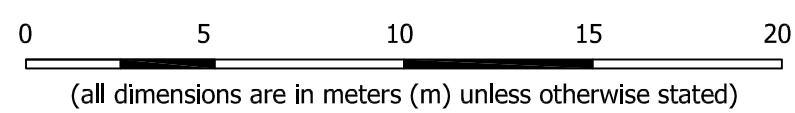

ABLE UK Ltd
ABLE House
Billingham,
Teesside,
TS23 1PX

Tel: +44(0)1642 806080
Fax: +44(0)1642 655655
email: info@ableuk.com
www.ableuk.com

Project: **ABLE Marine Energy Park**

Client: **ABLE UK Ltd**

Title: **Cherry Cobb Sands Compensation Site Detail and Section**

PRELIMINARY

Scale:	Drawn	Checked	Approved
As Shown	R Keirl	R Cram	R Cram
Date	12/12/2011	12/12/2011	12/12/2011
Drawing No.	AME - 02017		Revision: A