



Overview Scale 1 : 2500

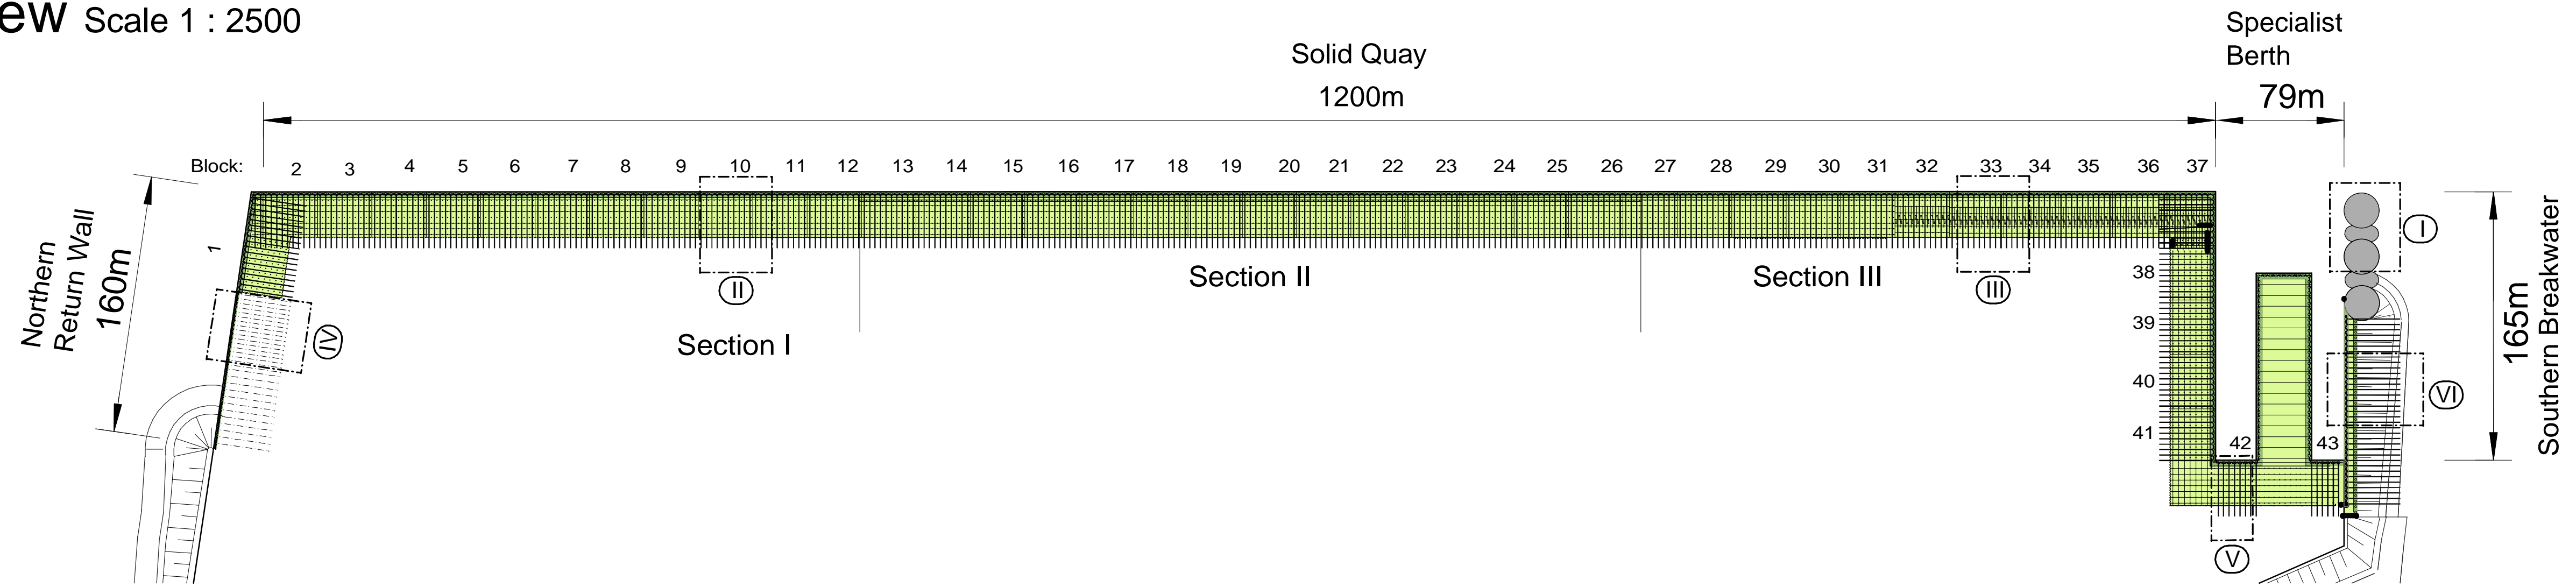

Cross Section




Solid Quay Block 10
Scale 1:100

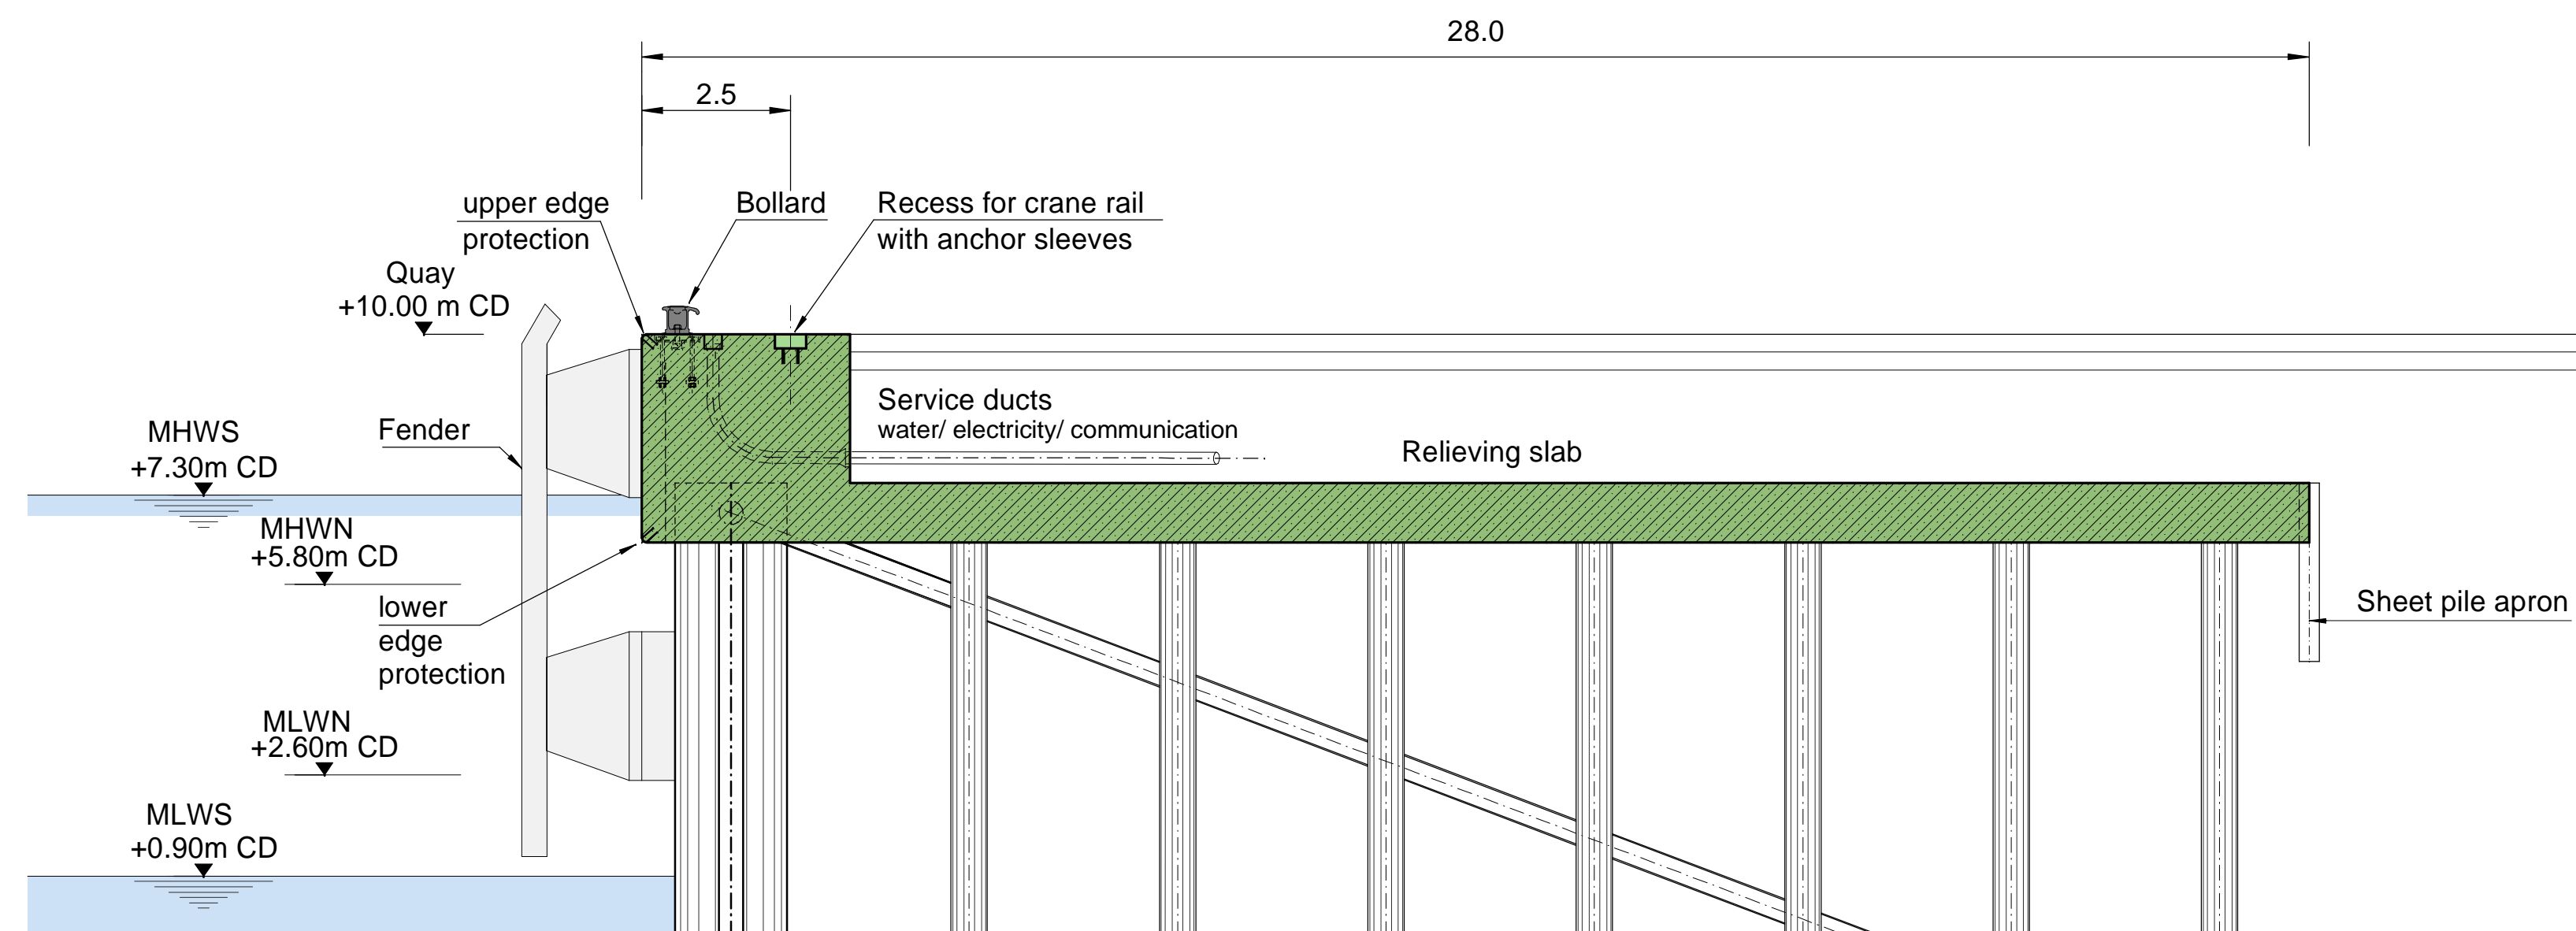

KEY					
-Levels to Chart Datum					
-Details based on preliminary design					
-Levels given for the Approach Channel and the Harbour Bed are the maximum maintained levels					
Rev	Date	Description	By	Chk	App
G	02.11.11	Revision IPC Application	BKY	SVF	HTA
F	21.10.11	Revision IPC Application	ASS	SVF	HTA
E	16.09.11	Revision IPC Application	ASS	SVF	HTA
D	31.08.11	Revision IPC Application	ASS	SVF	HTA
C	30.08.11	Revision IPC Application	ASS	SVF	HTA
B	19.01.11	Revision of Northern Revetment/ Breakwater	BKY	SVF	HTA
A	07.01.11	EIA Masterplan Revision	BKY	SVF	HTA
0	17.09.10	Preliminary Issue	BKY	SVF	HTA

Detail I Top View

Solid Quay Block 10
Scale 1:200

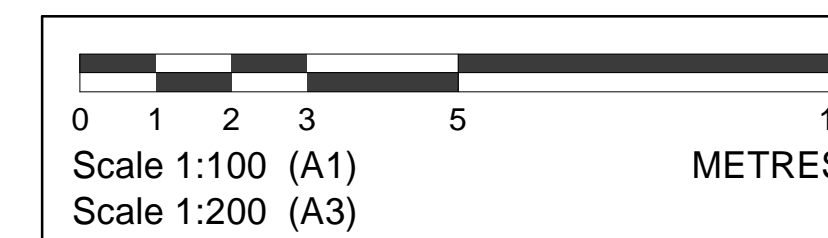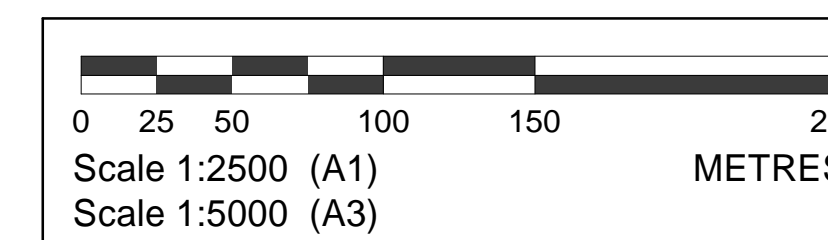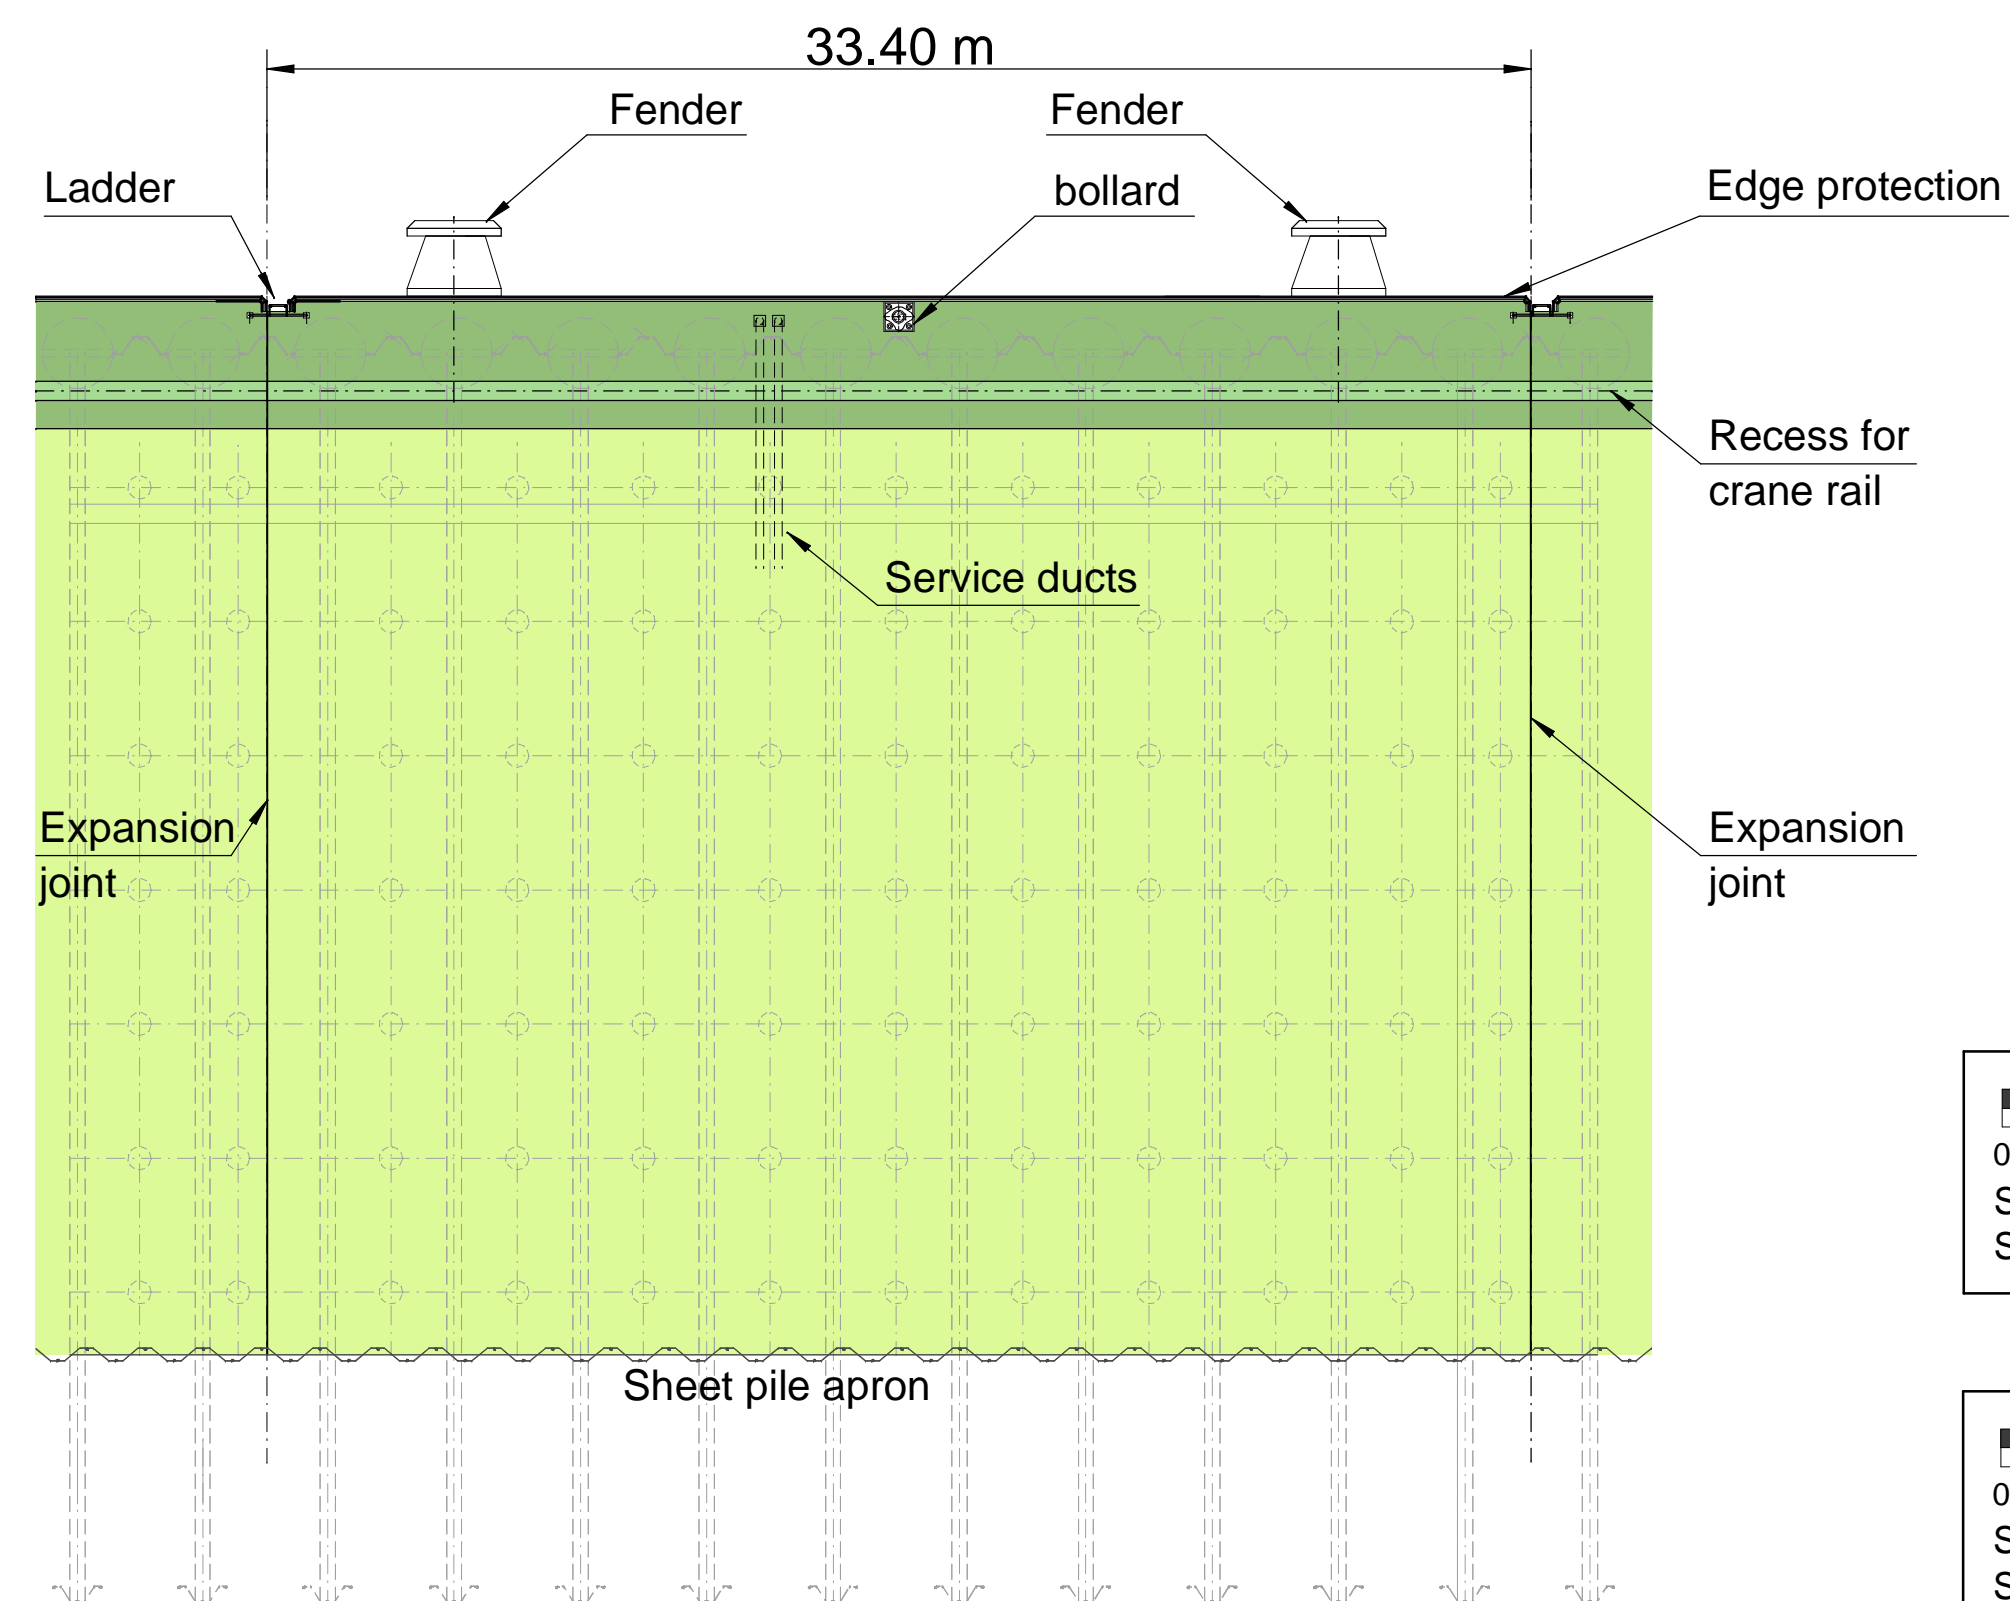

Project:	ABLE Marine Energy Park
Client:	ABLE UK Ltd
Title:	Concrete Deck General Arrangement

PRELIMINARY

Scale:	Drawn By	Checked By	Approved By
as shown @A1	BKY	SVF	HTA
Date:	17.09.2010	17.09.2010	17.09.2010
Drawing No.	AMEP_P1D_D_009		
Revision:	G		