




UK Location

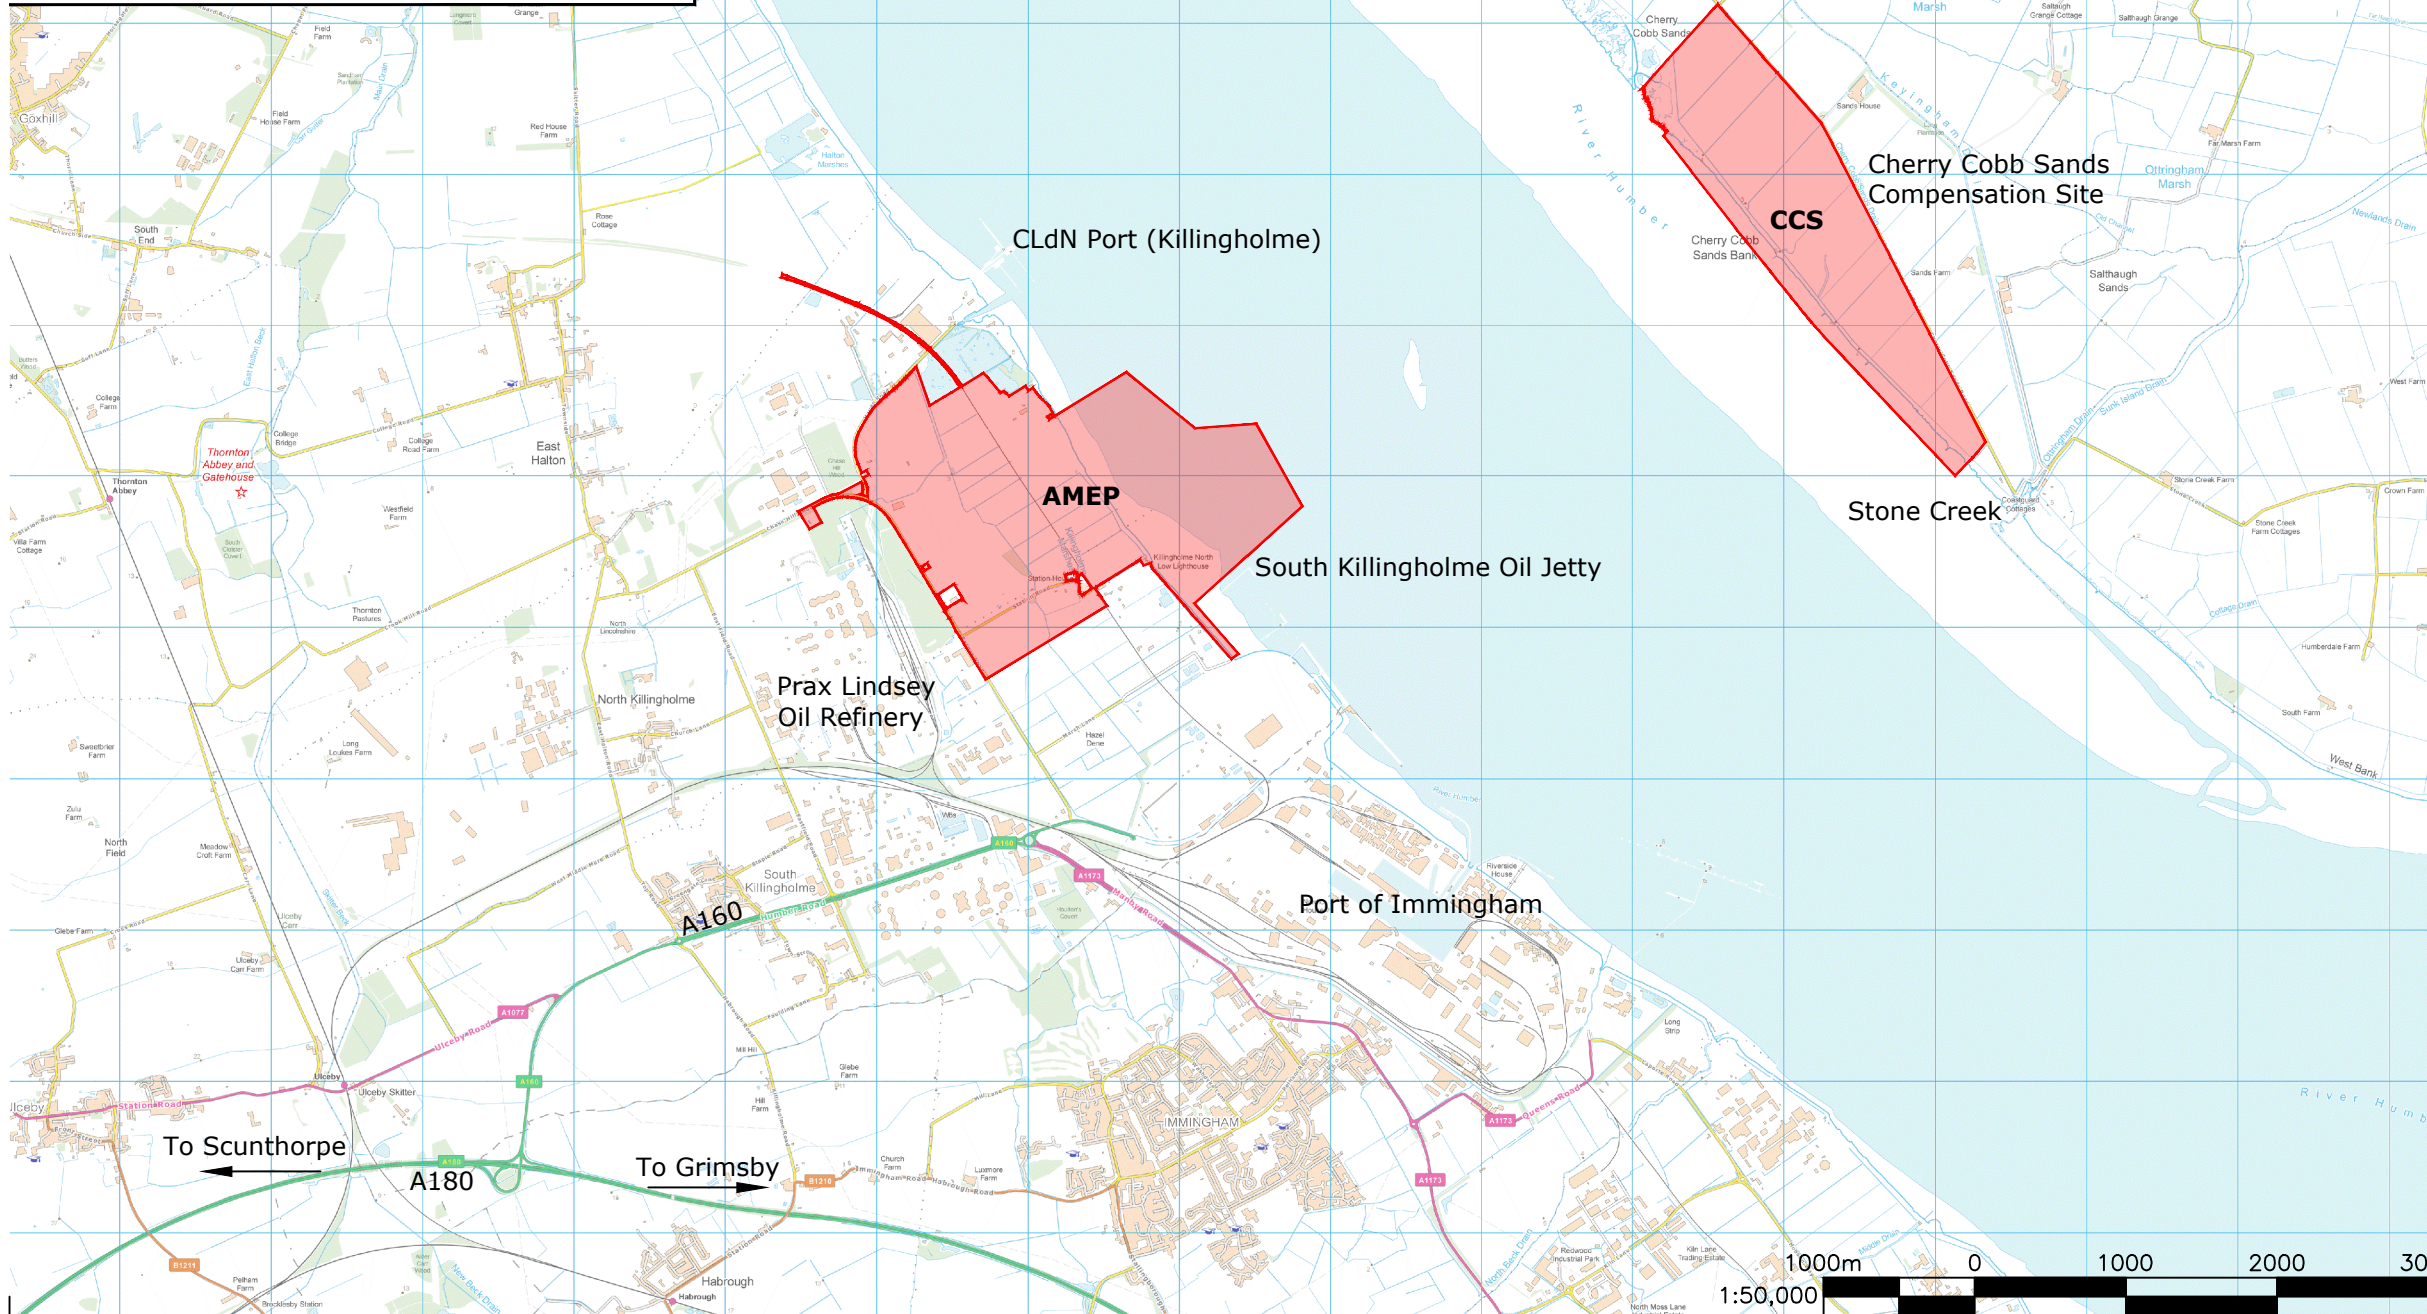

Key & Notes

 Development Consent Order Limits, as amended

A	31/07/2023	Information Issue	DJA	RC	RC
Rev.	Date	Comments	Drn	Chk	App



ABLE UK Limited
ABLE House
Billingham Reach Industrial Estate
Teesside, TS23 1PX
United Kingdom
Tel: +44(0)1642 806080
Fax: +44(0)1642 655655

Project:	ABLE Marine Energy Park
Client:	ABLE Humber Ports Ltd.
Drawing Title:	Site Location Plan

FOR INFORMATION

Scale:	1:50,000@A3	Drawn By:	D Almeida	Checked By:	R Cram	Approved By:	R Cram
Originator:	RC	Date:	31/07/2023	Date:	31/07/2023	Date:	31/07/2023
Drawing No:	AHP-002-00000	Revision:	A				