
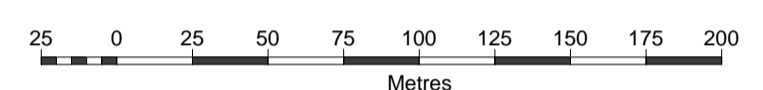


Legend:

- Land required for, or affected by, the authorised development (the Order Limits)
- Works No. 3 and lateral Limit of Deviation
- Works No. 6A and lateral Limit of Deviation subject to note 2 below (Temporary Works)
- Works No. 6B and lateral Limit of Deviation subject to note 2 below (Permanent Works)
- Works No. 7 and lateral Limit of Deviation subject to note 2 below
- Works No. 9 and lateral Limit of Deviation subject to note 2 below





Reproduced from Ordnance Survey digital map data © Crown copyright 2014. All rights reserved. Licence number 0100042766

Notes:

1. Work No. areas are described in Schedule 1 of the Development Consent Order
2. Any boundary between the areas of two Works Numbers may deviate laterally by 20 metres either side of the boundary

Created by:
 TerraQuest Solutions Limited
 Quayside Tower
 252-260 Broad Street
 Birmingham
 B1 2HF
 w: www.terraquest.co.uk
 e: info@terraquest.co.uk


 Business & Property Solutions
A Meas Group plc Company

Created for:
 York Potash Limited
 7-10 Manor Court
 Manor Garth
 Scarborough
 YO11 3TU


A Sirius Minerals Project

Title:
 The York Potash Harbour Facilities Order 201X - Works Plan (Sheet 5 of 6)
 The Infrastructure Planning (Applications: Prescribed Forms and Procedure) Regulations 2009
 Regulation 5(2)(j) Document Number: 2.2E

Scale: 1:2500 @ A1	Date: March 2015
Drawing No: YPL Works Plan Sheet 5	Revision: v1
Approved By: TP	Checked By: MD
Drawn By: JB	