

PLANNING ACT 2008
INFRASTRUCTURE PLANNING
(APPLICATIONS: PRESCRIBED FORMS AND PROCEDURE) REGULATIONS 2009
REGULATION 5 (2) (m)

PROPOSED PORT TERMINAL AT
FORMER TILBURY POWER STATION


TILBURY2




TRO30003
VOLUME 6 PART 3

FIGURE 4.5: EXISTING BUILDINGS - ERRATA SUBMISSION

DOCUMENT REF: PoTLL/TZ/EX/29

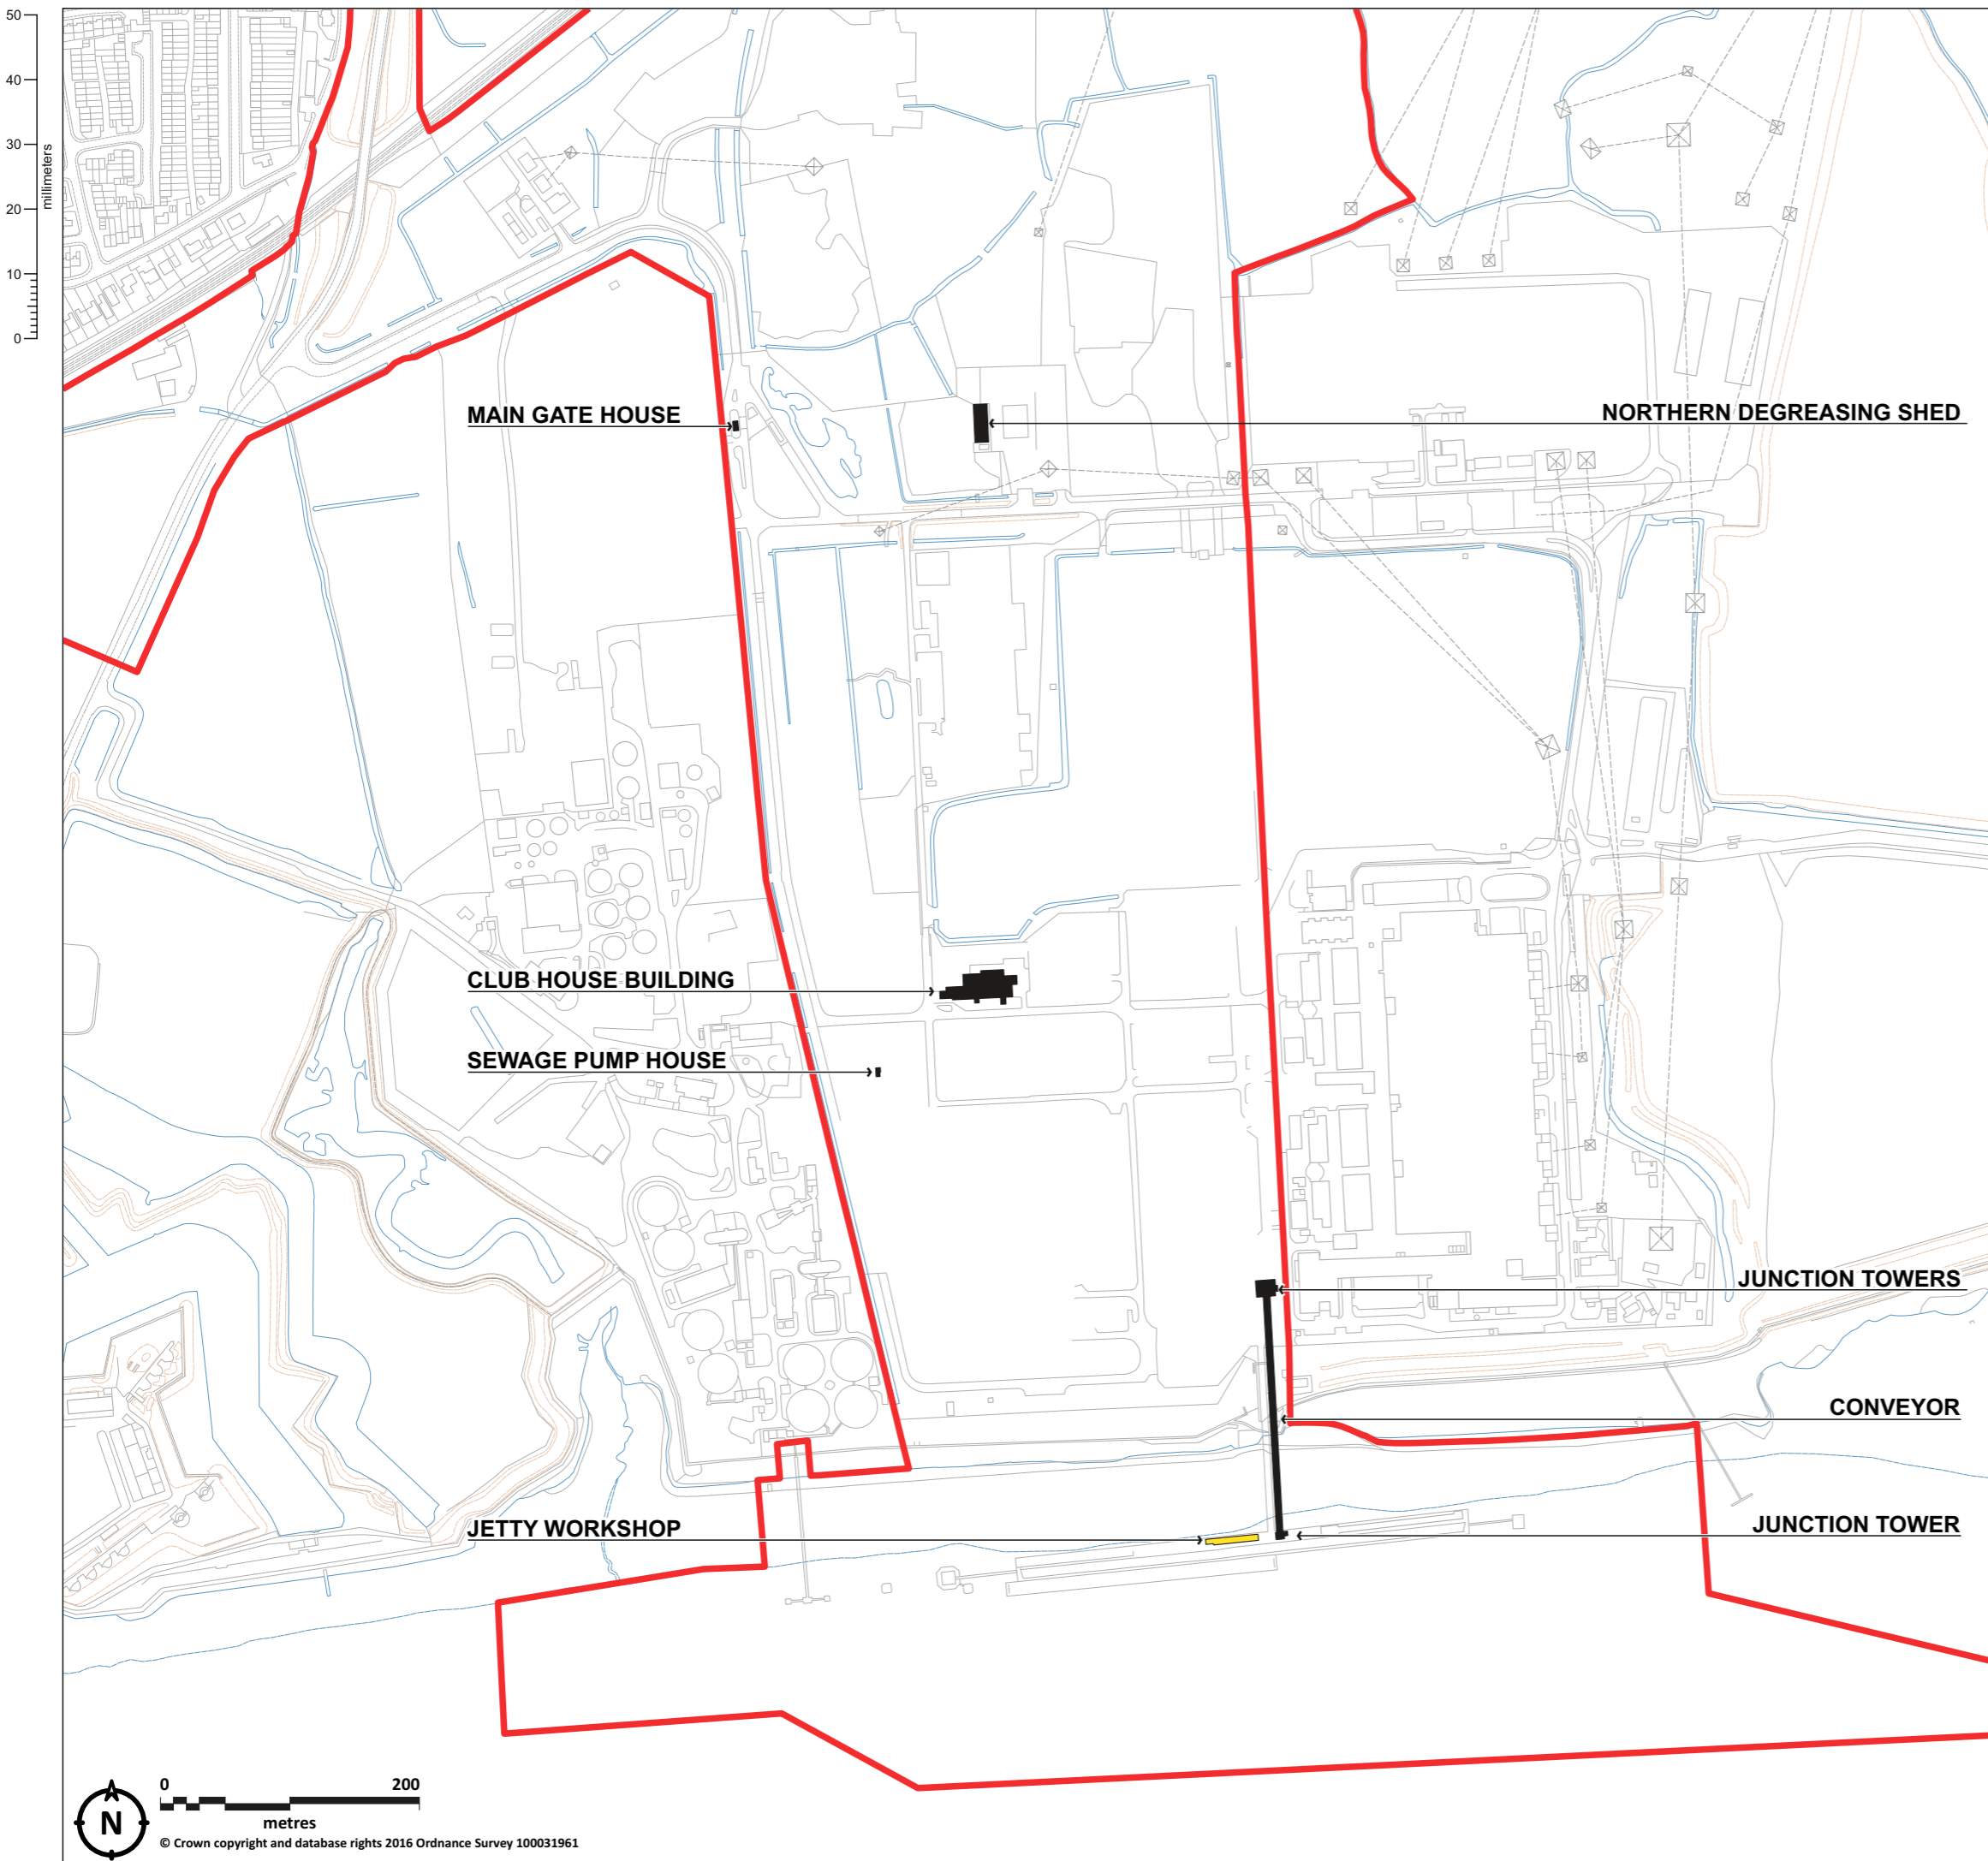



-  TILBURY2 ORDER LIMITS
-  RETAINED BUILDINGS
-  REMOVED BUILDINGS

REV	DATE	DESCRIPTION
C	11-17	Northern degreasing shed amended to removed
B	10-17	Sewage pump house building amended to removed
A	09-17	Order Limit boundary amendments

DRAWING TITLE	
Existing buildings	

SCALE	1:5000 @ A3	DRAWN	HNA	FIG. 4.5
DATE	MAY 2017	CHECKED	MF	




 © Crown copyright and database rights 2016 Ordnance Survey 100031961

