




Able Marine Energy Park

Material Change 2

Drawing illustrating

Existing Light Column

Heights (Qu.1.0.3)

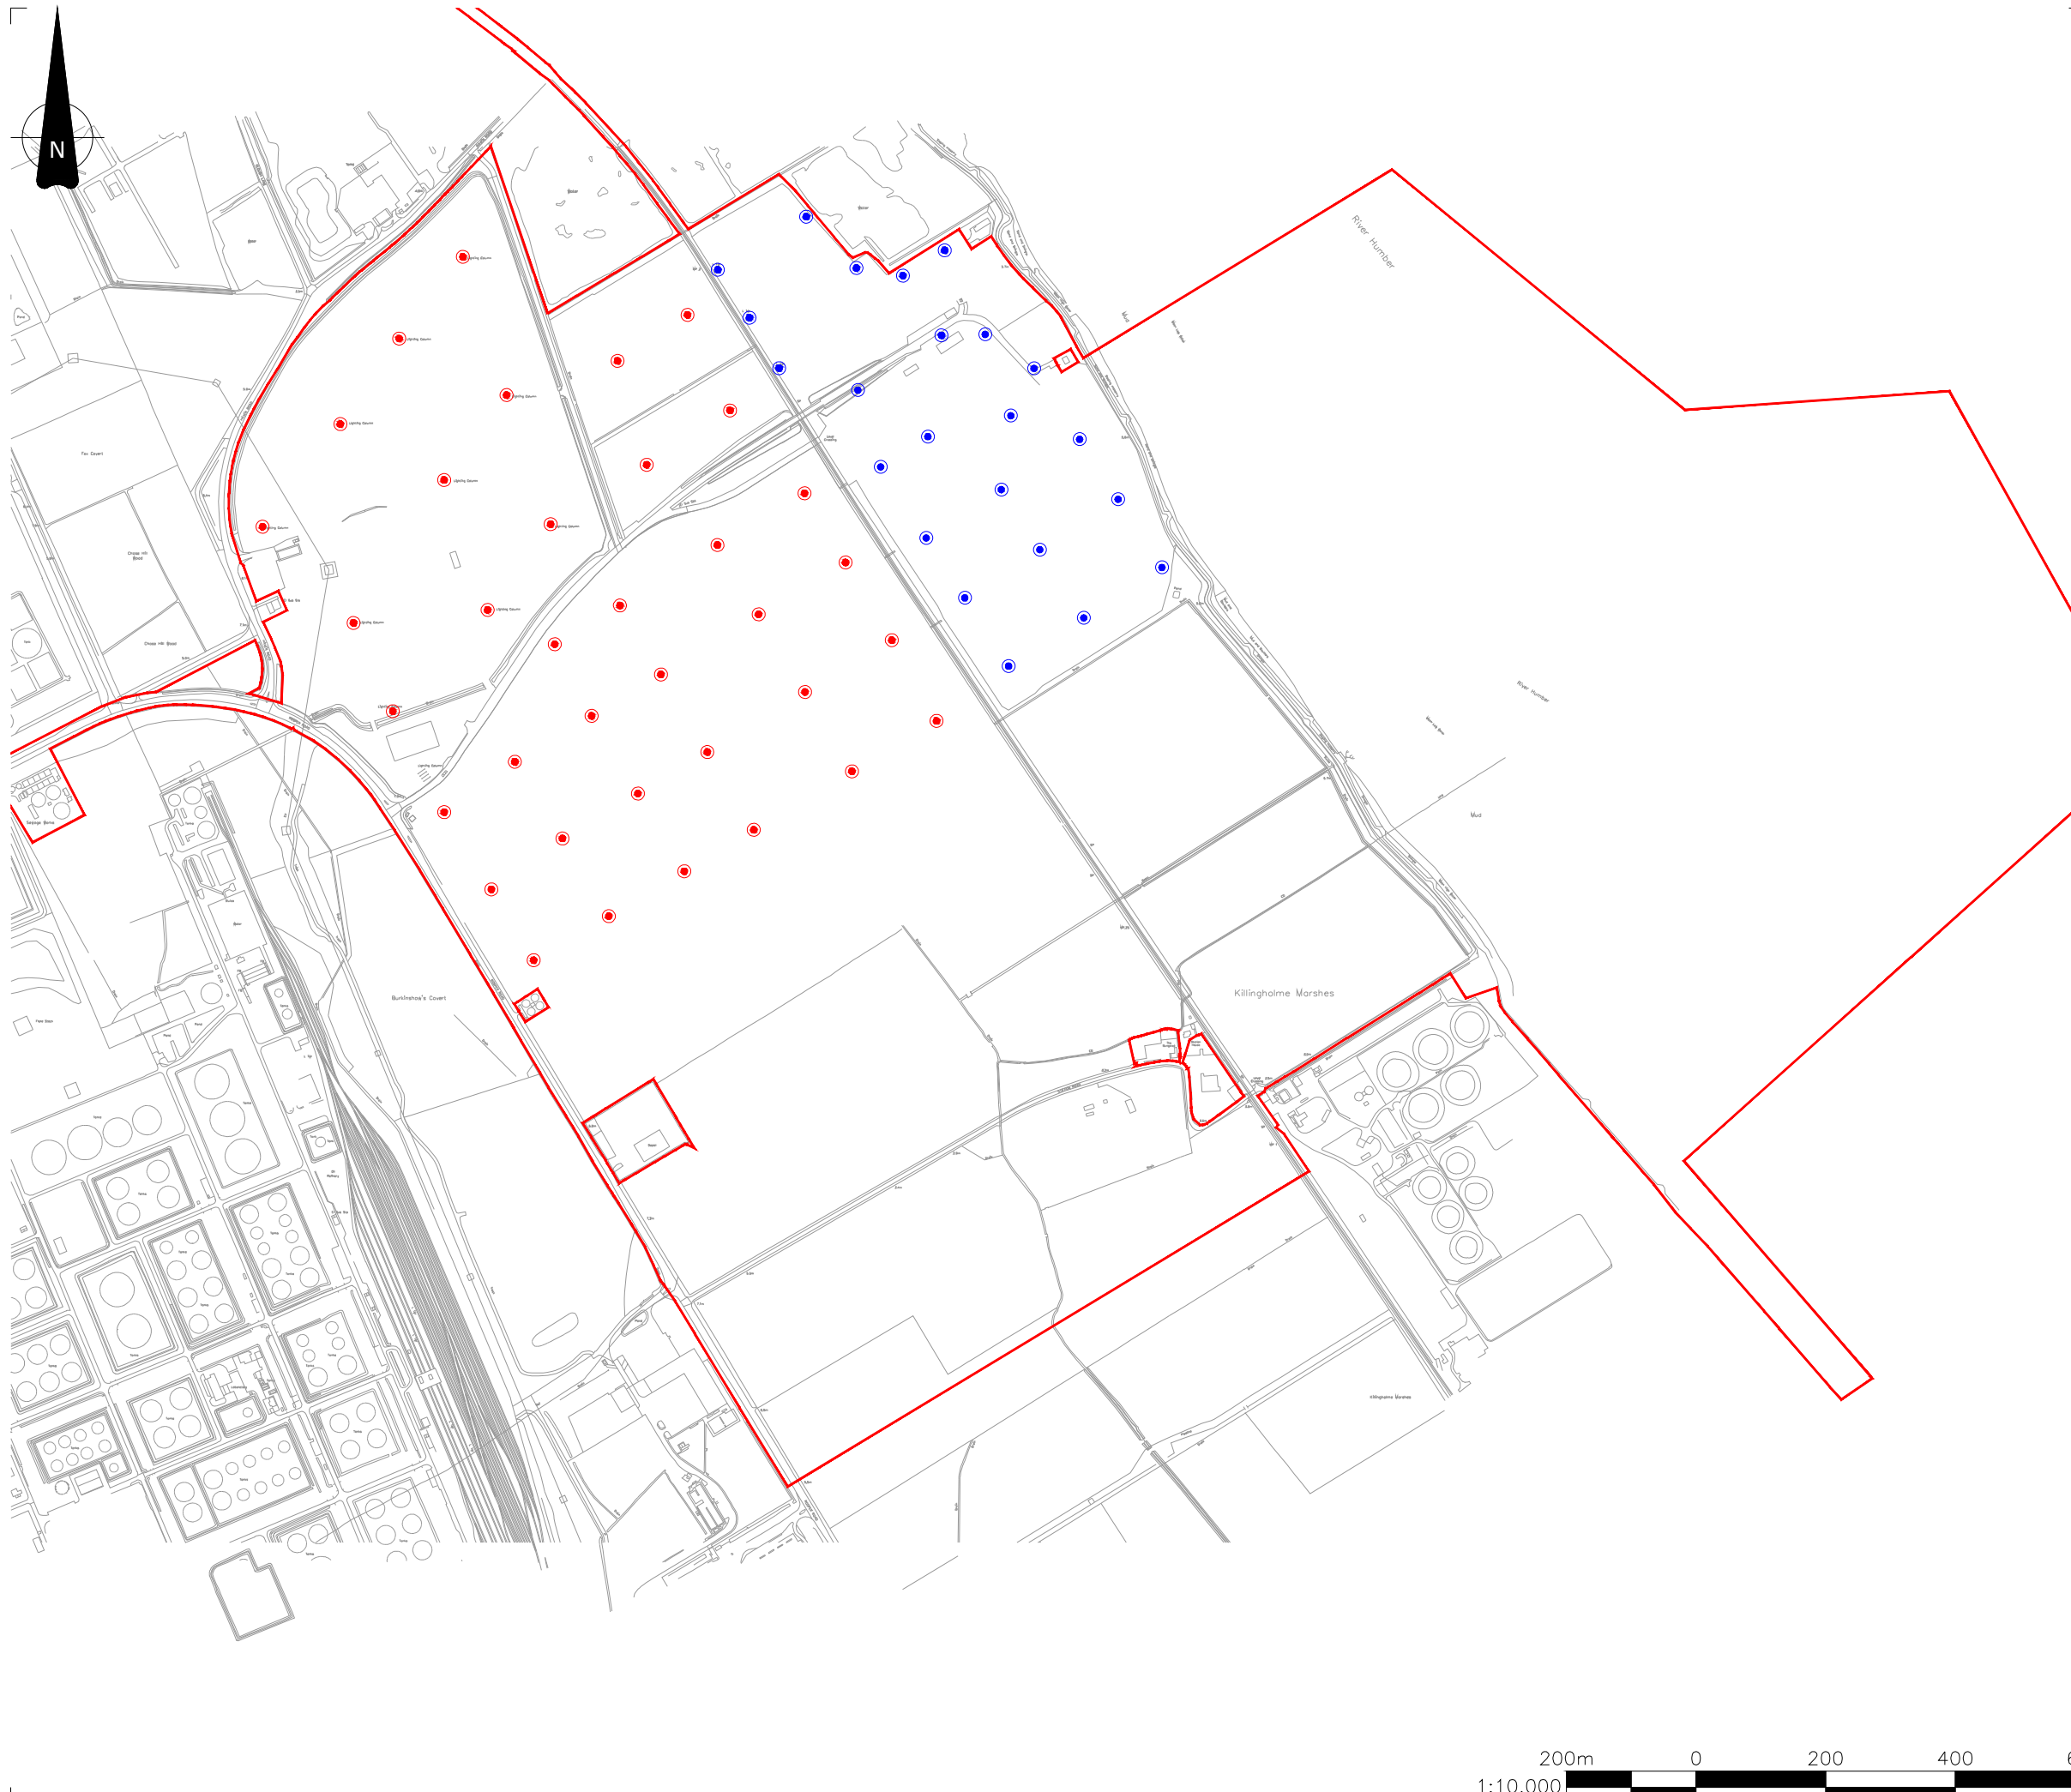

Notes

1. Do not scale from this drawing. If in doubt - Ask.

Legend

- DCO Limits Boundary
- 21m light column
- 30m light column

A	17/02/2022	Information Issue	DJA	RC	RC
Rev.	Date	Comments	Drn	Chk	App



ABLE UK Limited
 ABLE House
 Billingham Reach Industrial Estate
 Teesside, TS23 1PX
 United Kingdom
 Tel: +44(0)1642 806080
 Fax: +44(0)1642 655655
www.ableuk.com

Project:	ABLE Marine Energy Park
Client:	ABLE Humber Ports Ltd.
Drawing Title:	AMEP Response to Ex. Q3 1.0.3 Existing Light Column Heights

FOR INFORMATION

Scale:	Drawn By	Checked By	Approved By
1:10,000@A3	D Almeida	R Cram	R Cram
Date:	16/02/2022	17/02/2022	17/02/222
Drawing No:	AME-036-30008	Revision:	A

