

IMMINGHAM EASTERN RO-RO TERMINAL



Engineering Sections, Drawings and Plans

Document Reference 2.6

APFP Regulations 2009 – Regulation 5(2)(o)



PINS Reference – TR030007

February 2023


Document Information

Document Information		
Project	Immingham Eastern Ro-Ro Terminal	
Document Title	Engineering Sections, Drawings and Plans	
Commissioned by	Associated British Ports	
Document ref	2.6	
APFP Reg 2009	Regulation 5(2)(o)	
Prepared by	Clyde & Co LLP	
Date	Version	Revision Details
02/2023	01 Submission	N/A


\\ukfspp02\Maritime\PROJECTS\Ports\VT\B2429400-ABP-Project\Sugar\1100-Design & Engineering\1102-Drawings\01-Preliminary\02-DCO Drawings\B2429400-JAC-00-ZZ-DR-ZZ-0711 - HillsRJ

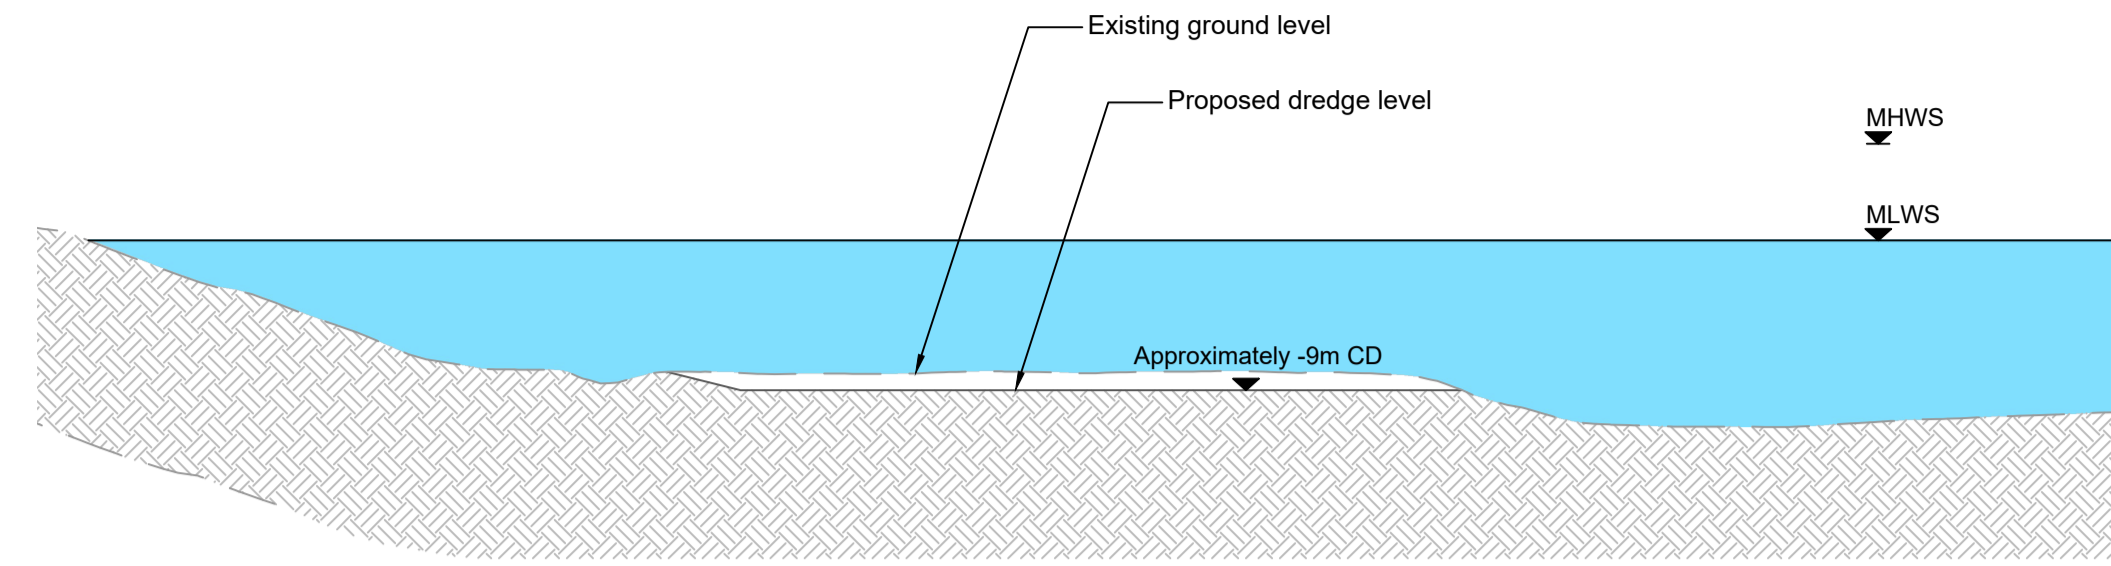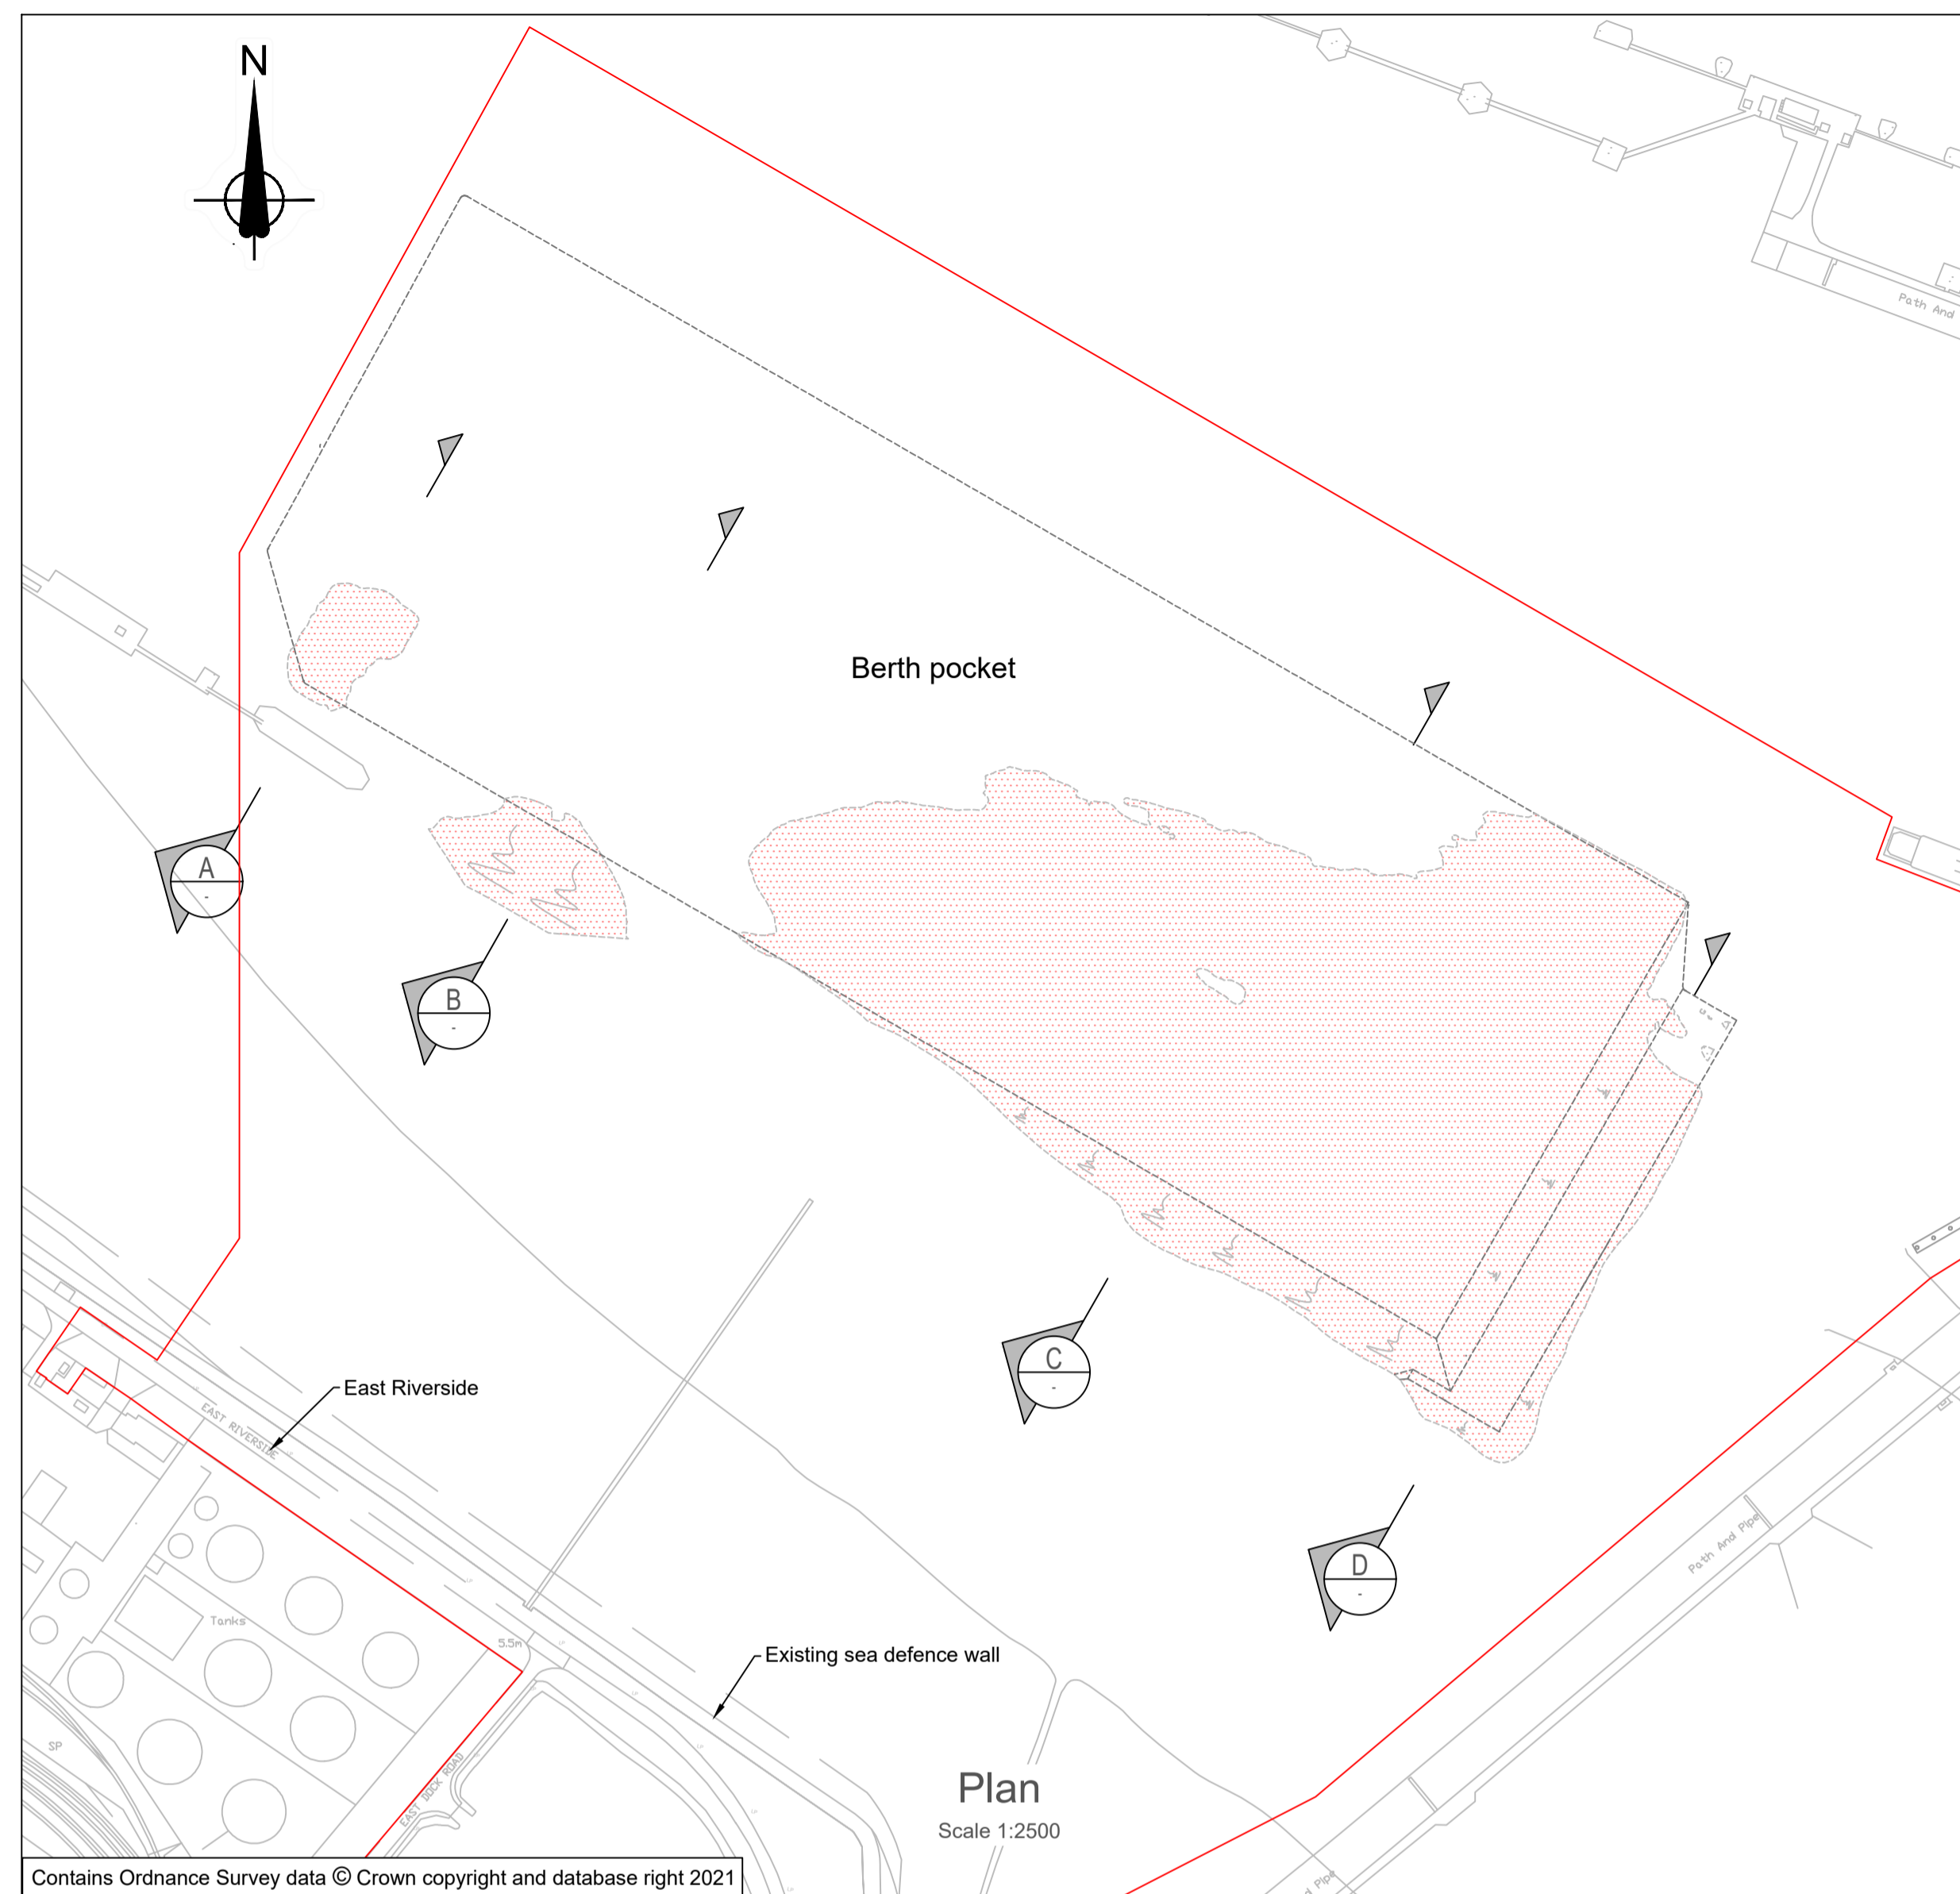


Work No. 2 - Section A-A
Scale 1:500

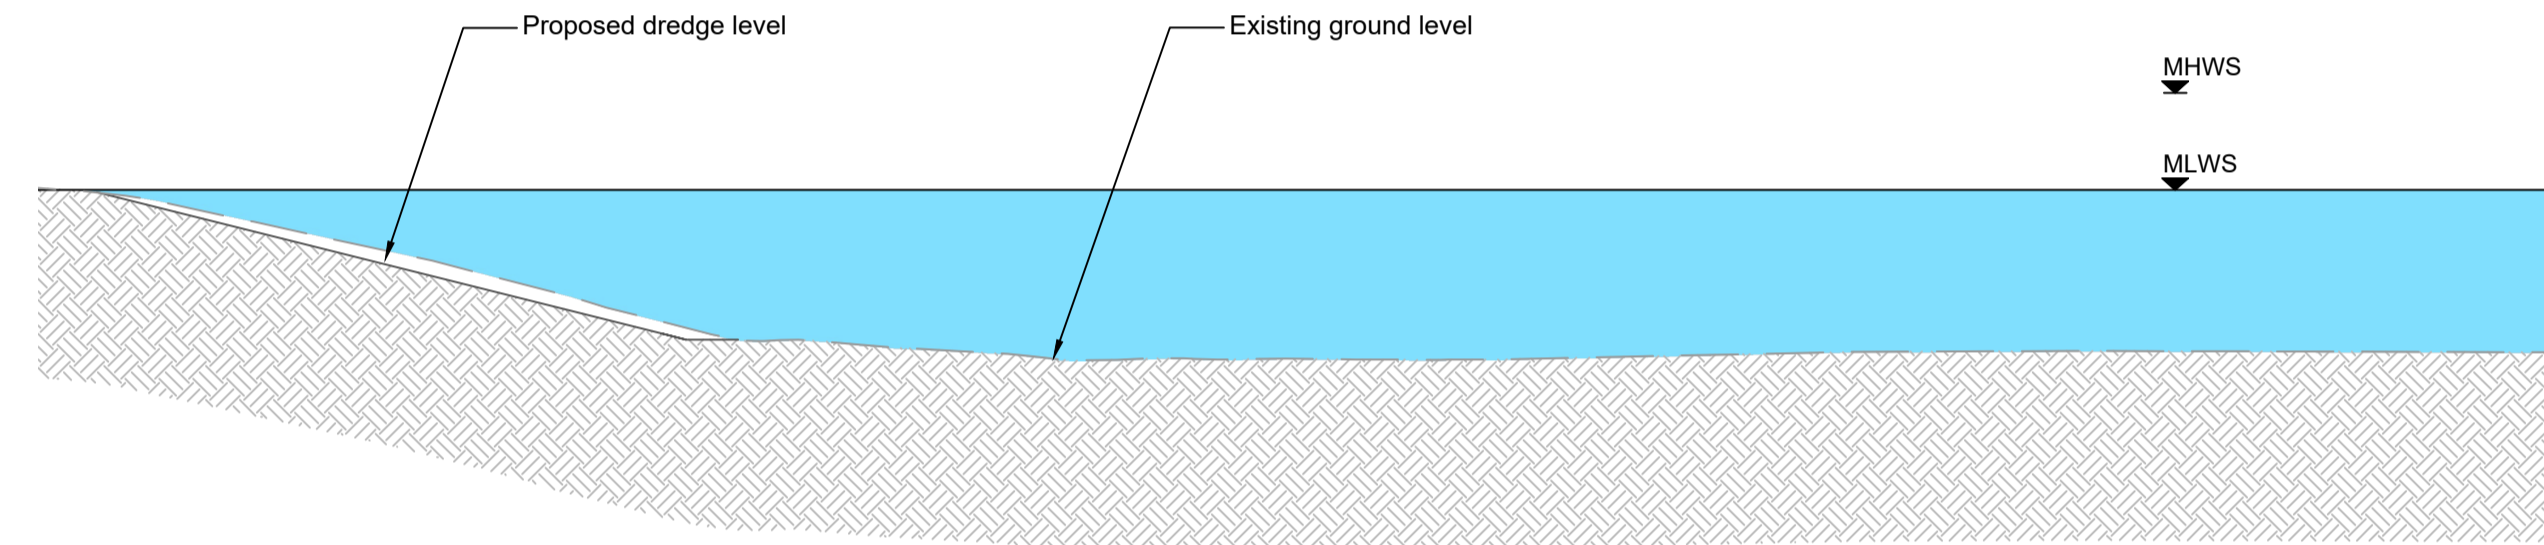


Work No. 2 - Section B-B
Scale 1:500

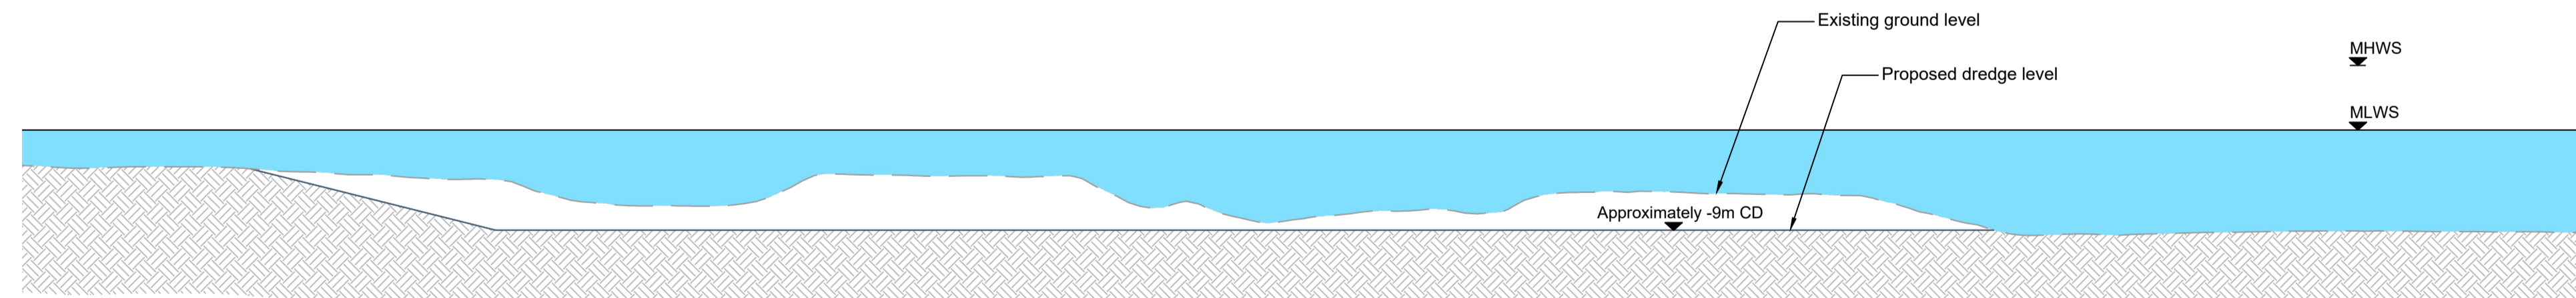

Work No. 2 - Section C-C
Scale 1:500

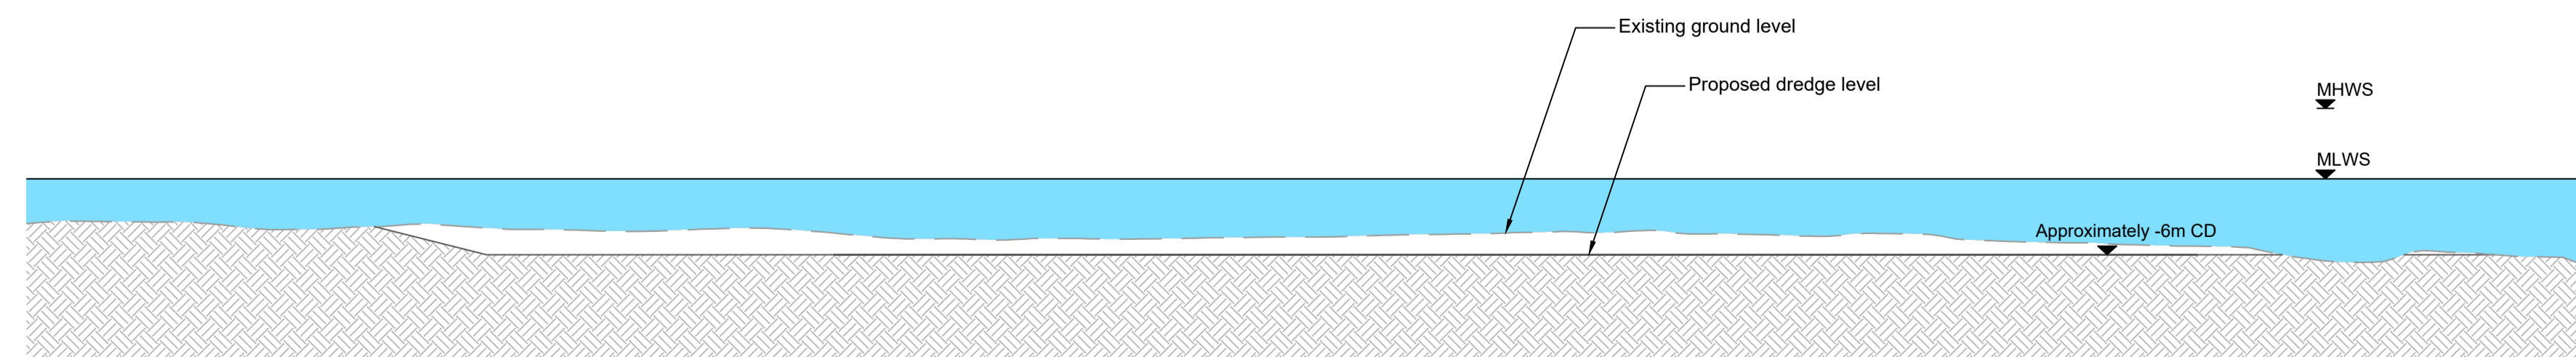


Work No. 2 - Section D-D
Scale 1:500

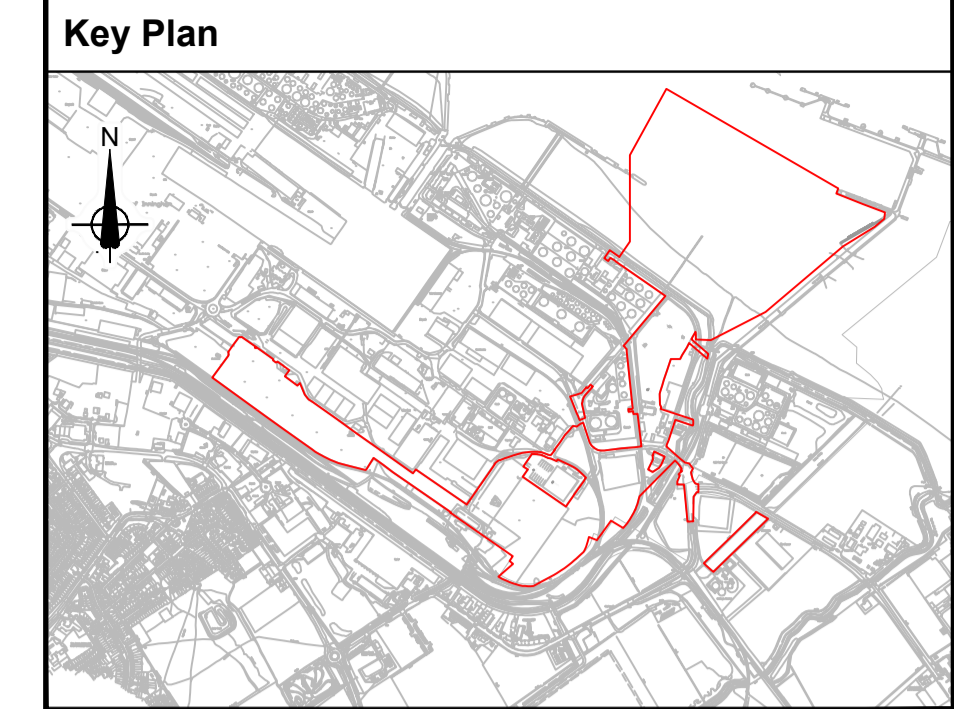

- General Notes**
- All dimensions are in metres unless noted otherwise.
 - These engineering sections and plans should be read in conjunction with the key plan and alongside other plans in the development consent order application. In particular the works plan and Schedule 1 (Authorised Development) to the development consent order.
 - Work No. references are detailed in Schedule 1 (Authorised Development) to the development consent order.
 - These engineering sections and plans will be subject to detailed design development; and changes will be limited to being within the order limits and any other constraints included in the development consent order.
 - Location of proposed infrastructure shown indicatively.

Legend

—	Order Limits
	Proposed extents of dredging
	Existing sea bed
	Tidal water

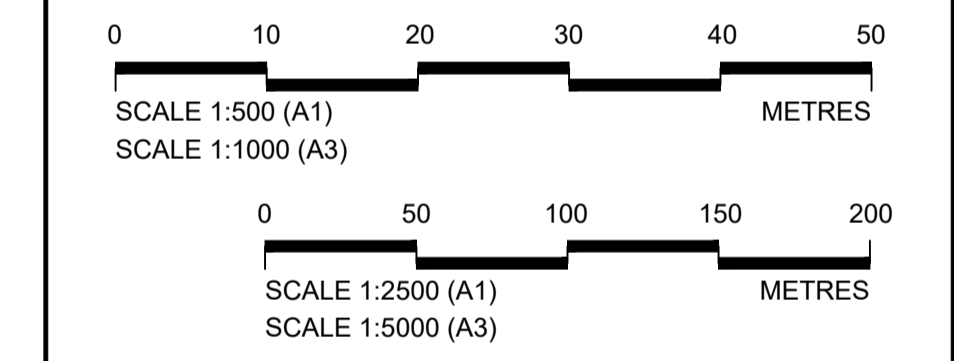

P02	February 2023	Submission Version	AJM	RH	RH	CN
P01	January 2023	Submission Version	AJM	RH	RH	CN
Rev	Rev. Date	Purpose of revision	Orig	Check	Rev	Apprv

Jacobs
95 Bothwell St, Glasgow, G2 7HX
Tel: +44(0)141 243 8000 Fax: +44(0)141 226 3109
www.jacobs.com

Client
ABP | ASSOCIATED BRITISH PORTS

Project
IMMINGHAM EASTERN RO-RO TERMINAL



Drawing title
ENGINEERING SECTIONS & PLANS ILLUSTRATIVE CROSS SECTIONS EXTENT AND DEPTH OF DREDGING REGULATION 5(2)(o)

Drawing status	SUBMISSION VERSION	Suitability	S4
Scale	AS SHOWN @ A1		
Jacobs No.	B2429400		
Client No.			P02


Drawing number
B2429400-JAC-00-ZZ-DR-ZZ-0711

© Copyright 2022 Jacobs U.K. Limited. The concepts and information contained in this document are the property of Jacobs. Use or copying of this document in whole or in part without the written permission of Jacobs constitutes an infringement of copyright. Limitation: This drawing has been prepared on behalf of, and for the exclusive use of, the Client, and is subject to, and issued in accordance with, the provisions of the contract between Jacobs and the Client. Jacobs accepts no liability or responsibility whatsoever for, or in respect of, any use of, or reliance upon, this drawing by any third party.



\\ukfspp02\Maritime\PROJECTS\Ports\VT\B2429400-ABP-Project\Sugar\1100-Design & Engineering\1102-Drawings\02-DCO Drawings\B2429400-JAC-00-ZZ-DR-ZZ-0720 P02.dwg - 08/02/2023 17:00:06 - 0720 - HillsRJ

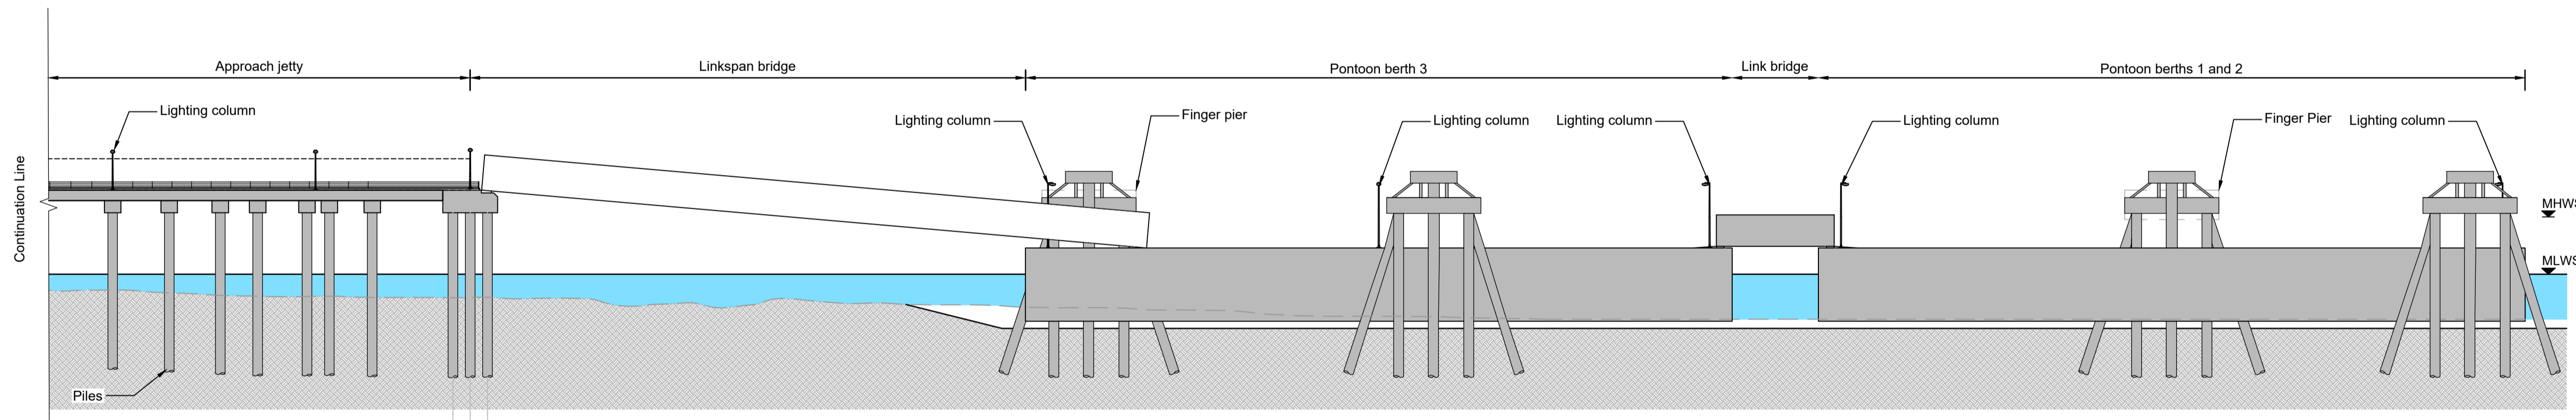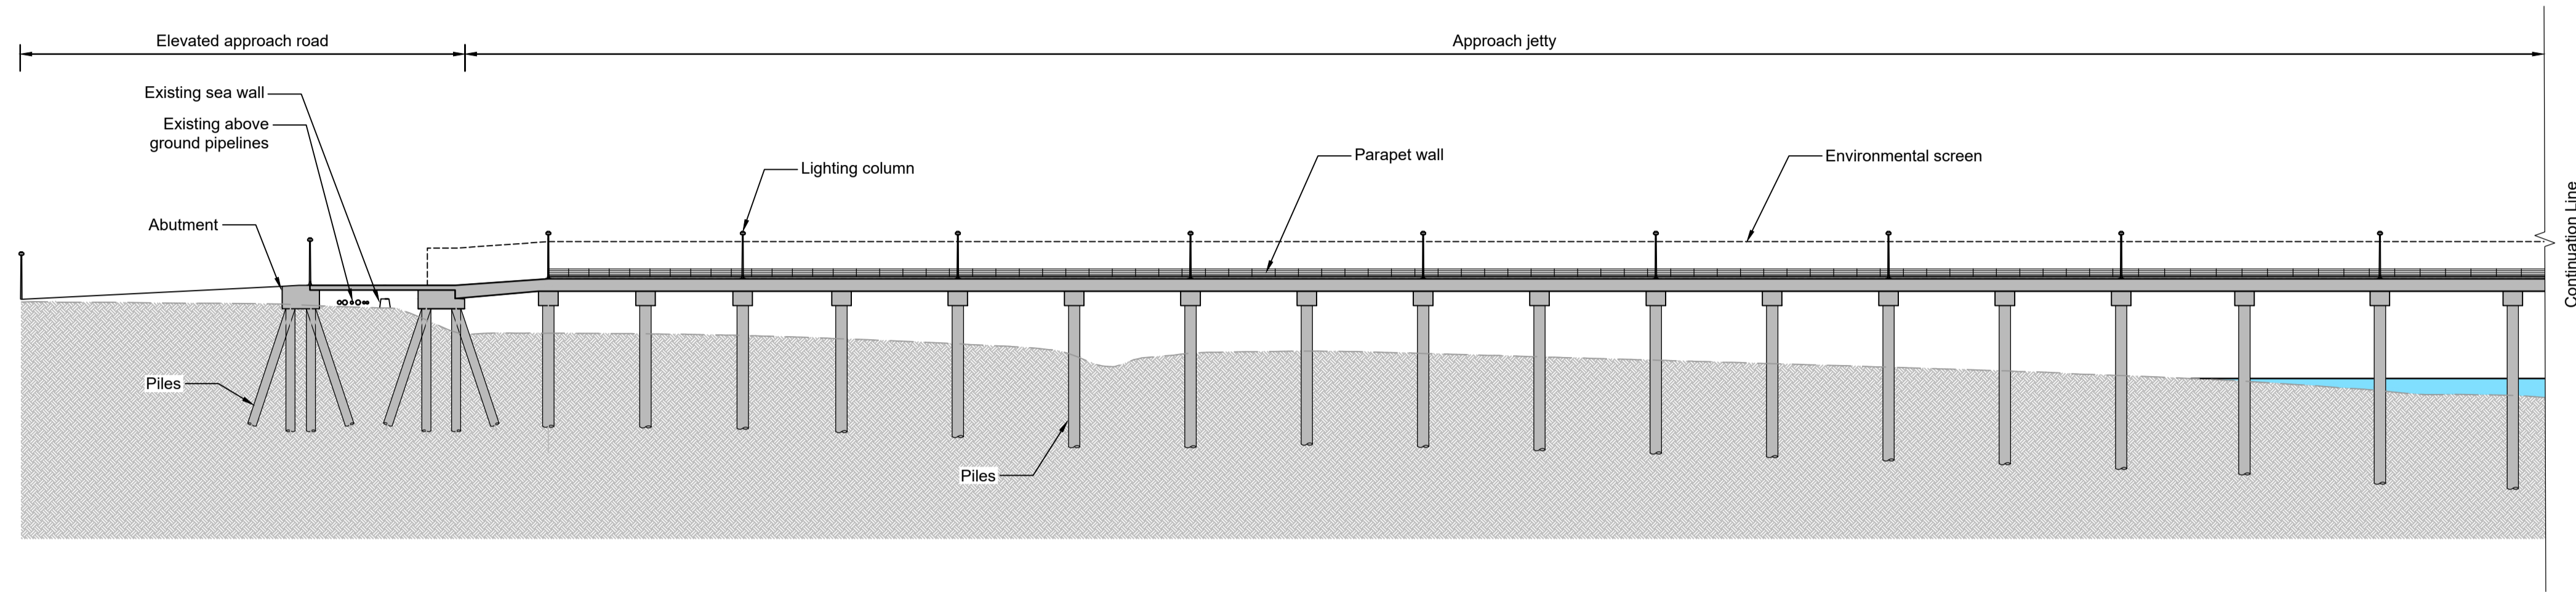

Work No. 1 and 2 - Section A-A
Scale 1:500

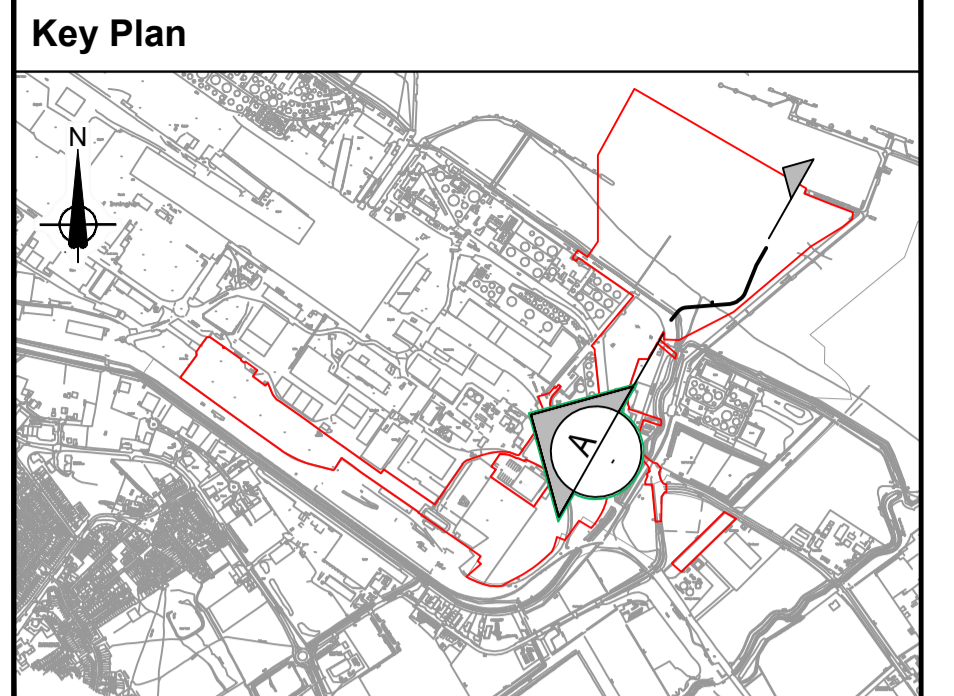

- General Notes**
- All dimensions are in metres unless noted otherwise.
 - These engineering sections and plans should be read in conjunction with the key plan and alongside other plans in the development consent order application. In particular the works plan and Schedule 1 (Authorised Development) to the development consent order.
 - Work No. references are detailed in Schedule 1 (Authorised Development) to the development consent order.
 - These engineering sections and plans will be subject to detailed design development; and changes will be limited to being within the order limits and any other constraints included in the development consent order.
 - Location of proposed infrastructure shown indicatively.

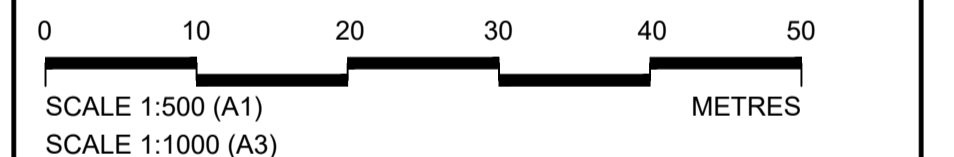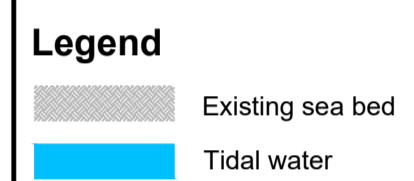

P02	February 2023	Submission Version	AJM	RH	RH	CN
P01	January 2023	Submission Version	AJM	RH	RH	CN
Rev	Rev. Date	Purpose of revision	Orig	Check	Rev	Apprv

Jacobs
95 Bothwell St, Glasgow, G2 7HX
Tel: +44(0)141 243 8000 Fax: +44(0)141 226 3109
www.jacobs.com

Client
ABP ASSOCIATED BRITISH PORTS

Project
IMMINGHAM EASTERN
RO-RO TERMINAL



Drawing title
**ENGINEERING SECTIONS & PLANS
ILLUSTRATIVE CROSS SECTIONS
RORO BERTHS
REGULATION 5(2)(o)**

Drawing status	SUBMISSION VERSION	Suitability	S4
Scale	AS SHOWN @ A1		
Jacobs No.	B2429400		
Client No.			Rev P02


Drawing number
B2429400-JAC-00-ZZ-DR-ZZ-0720

© Copyright 2022 Jacobs U.K. Limited. The concepts and information contained in this document are the property of Jacobs. Use or copying of this document in whole or in part without the written permission of Jacobs constitutes an infringement of copyright. Limitation: This drawing has been prepared on behalf of, and for the exclusive use of, the Client. Jacobs accepts no liability or responsibility whatsoever for, or in respect of, any use of, or reliance upon, this drawing by any third party.

\\ukfspp02\Maritime\PROJECTS\Ports\VT\B2429400-ABP-Project\Sugar\1100 Design & Engineering\1102 Drawings\02 DCO Drawings\B2429400-JAC-00-ZZ-DR-ZZ-0722 P02.dwg - 08/02/2023 17:12:36 - 0722 - HillsRJ

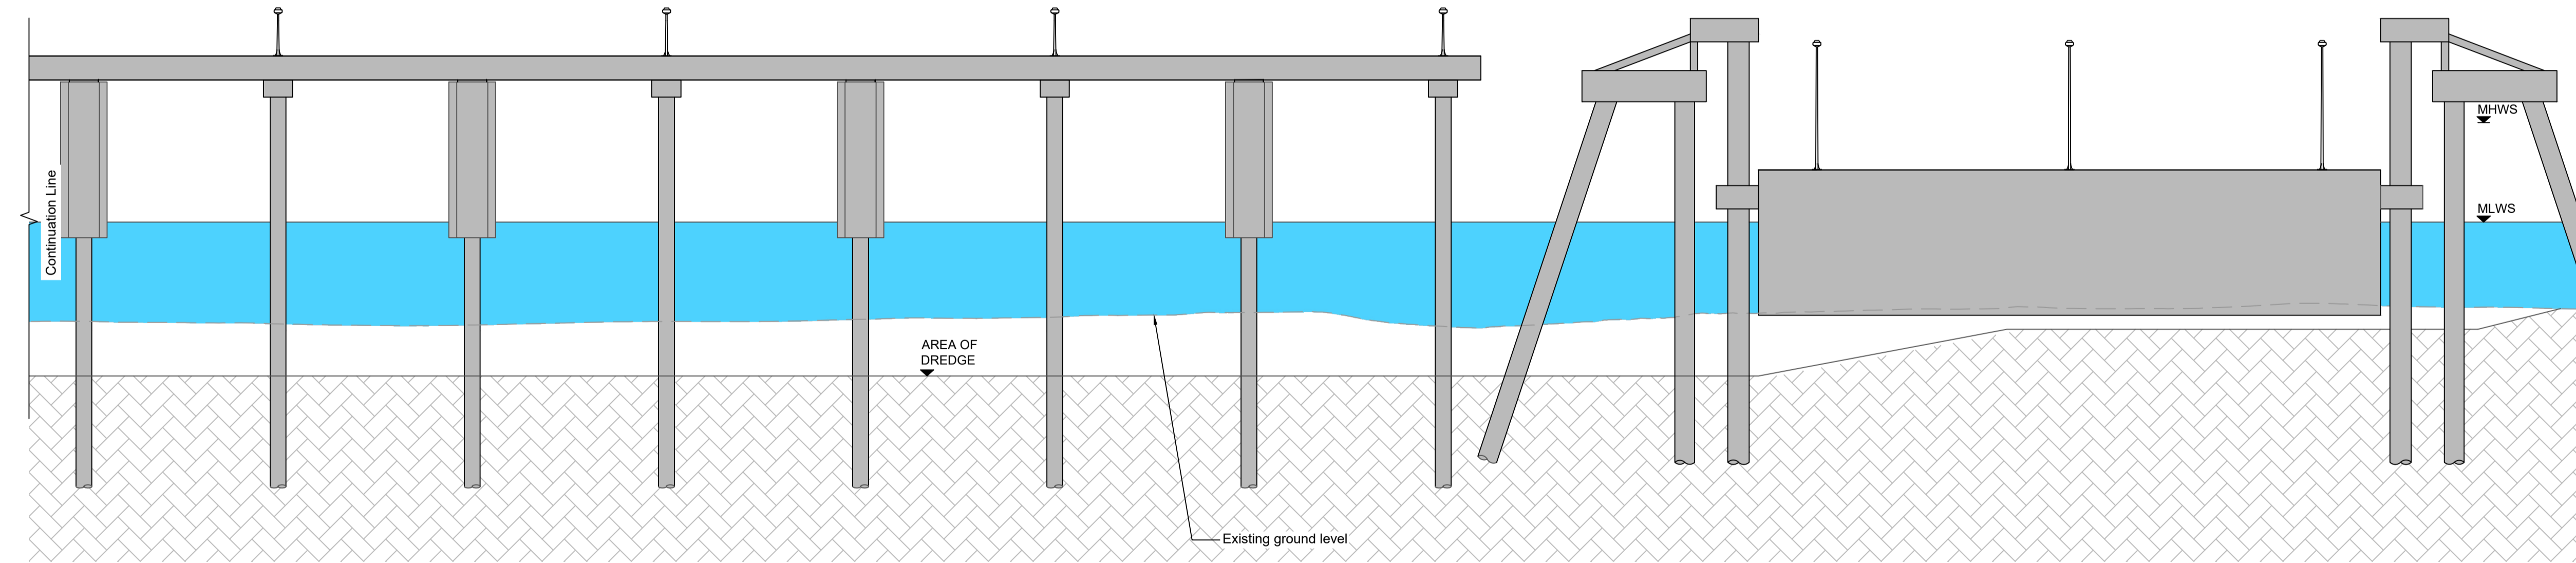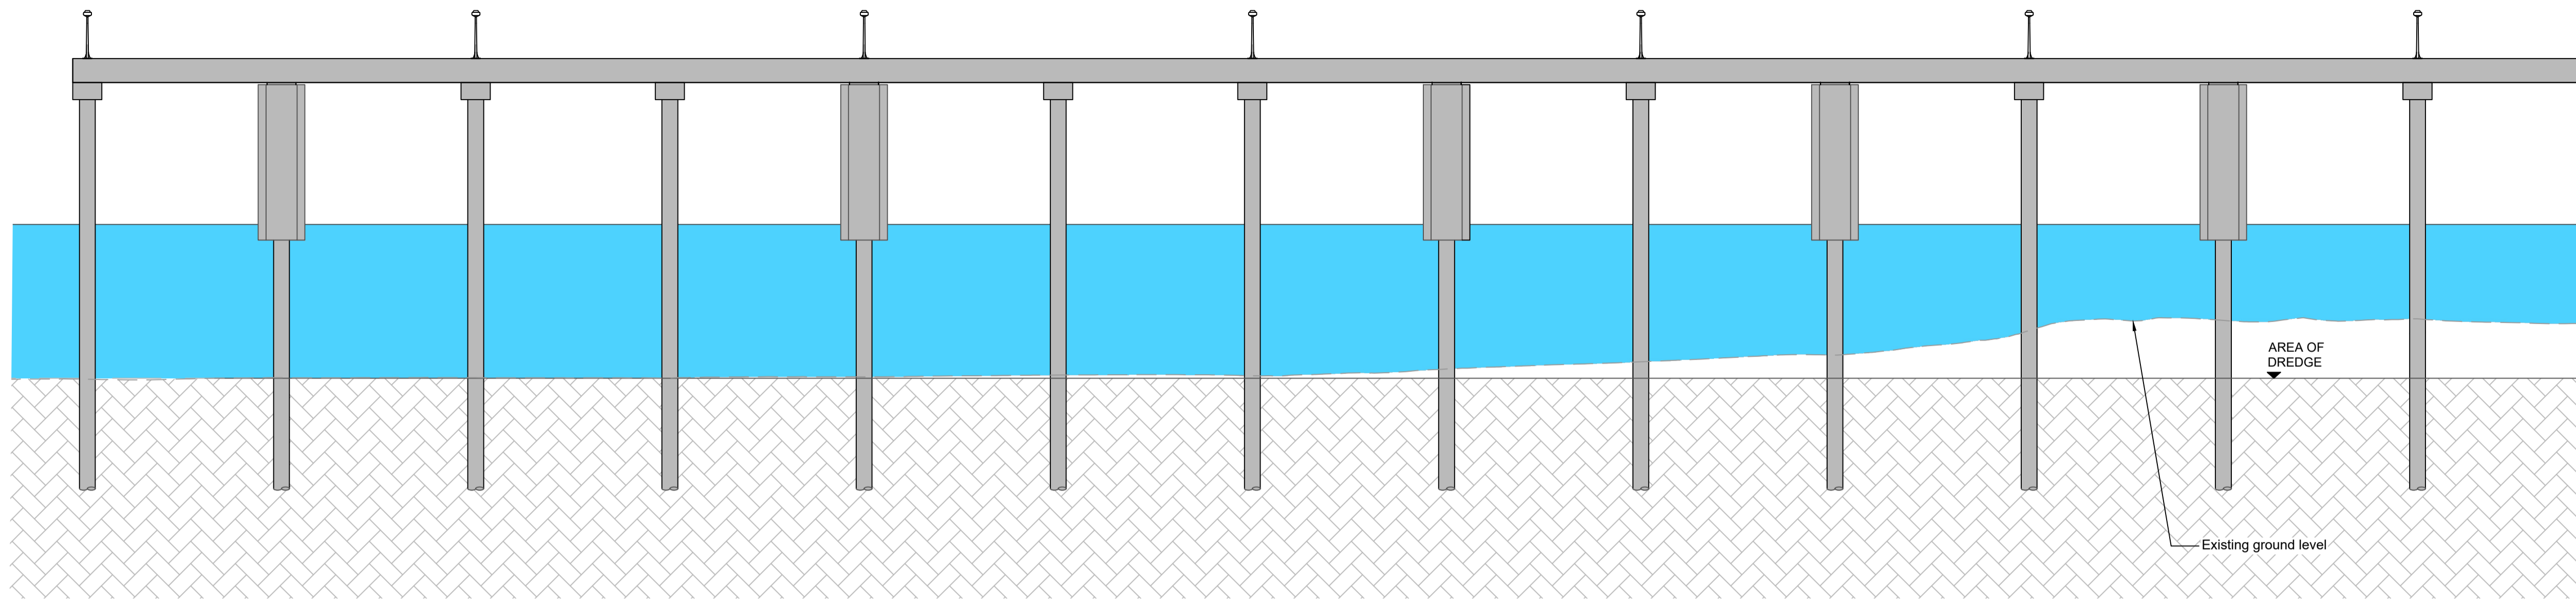


Work No. 1 & 2 - Section F-F
Scale 1:250

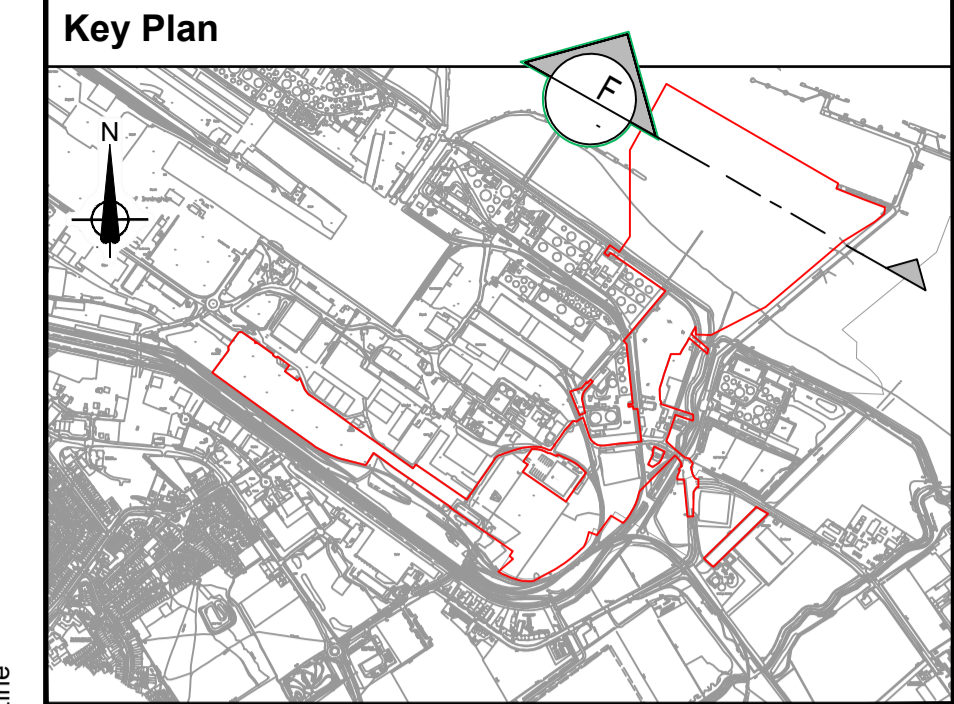

- General Notes**
- All dimensions are in metres unless noted otherwise.
 - These engineering sections and plans should be read in conjunction with the key plan and alongside other plans in the development consent order application. In particular the works plan and Schedule 1 (Authorised Development) to the development consent order.
 - Work No. references are detailed in Schedule 1 (Authorised Development) to the development consent order.
 - These engineering sections and plans will be subject to detailed design development; and changes will be limited to being within the order limits and any other constraints included in the development consent order.
 - Location of proposed infrastructure shown indicatively.

- Legend**
- Order Limits
 - Existing sea bed
 - Tidal water

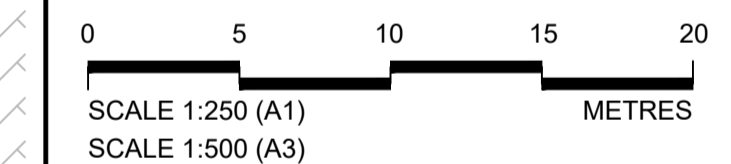

P02	February 2023	Submission Version	AJM	RH	RH	CN
P01	January 2023	Submission Version	AJM	RH	RH	CN
Rev	Rev. Date	Purpose of revision	Orig	Check	Rev	Apprv

Jacobs
95 Bothwell St, Glasgow, G2 7HX
Tel: +44(0)141 243 8000 Fax: +44(0)141 226 3109
www.jacobs.com

Client
ABP | ASSOCIATED BRITISH PORTS

Project
IMMINGHAM EASTERN
RO-RO TERMINAL

Drawing title
**ENGINEERING SECTION & PLANS
ILLUSTRATIVE CROSS SECTIONS
FINGER PIERS
REGULATION 5(2)(o)**

Drawing status
SUBMISSION VERSION
Suitability
S4

Scale
AS SHOWN @ A1


Jacobs No.
B2429400

Client No.
P02


Drawing number
B2429400-JAC-00-ZZ-DR-ZZ-0722

© Copyright 2022 Jacobs U.K. Limited. The concepts and information contained in this document are the property of Jacobs. Use or copying of this document in whole or in part without the written permission of Jacobs constitutes an infringement of copyright. Limitation: This drawing has been prepared on behalf of, and for the exclusive use of, Jacobs' Client, and is subject to, and issued in accordance with, the provisions of the contract between Jacobs and the Client. Jacobs accepts no liability or responsibility whatsoever for, or in respect of, any use of, or reliance upon, this drawing by any third party.

\\ukfspp02\Maritime\PROJECTS\Ports\VT\B2429400-ABP-Project\Sugar\1100-Design & Engineering\1102-Drawings\01-Preliminary\02-DCO Drawings\B2429400-JAC-00-ZZ-DR-ZZ-0723-P02.dwg - 08/02/2023 17:55:56 - 0723 - HillsRJ

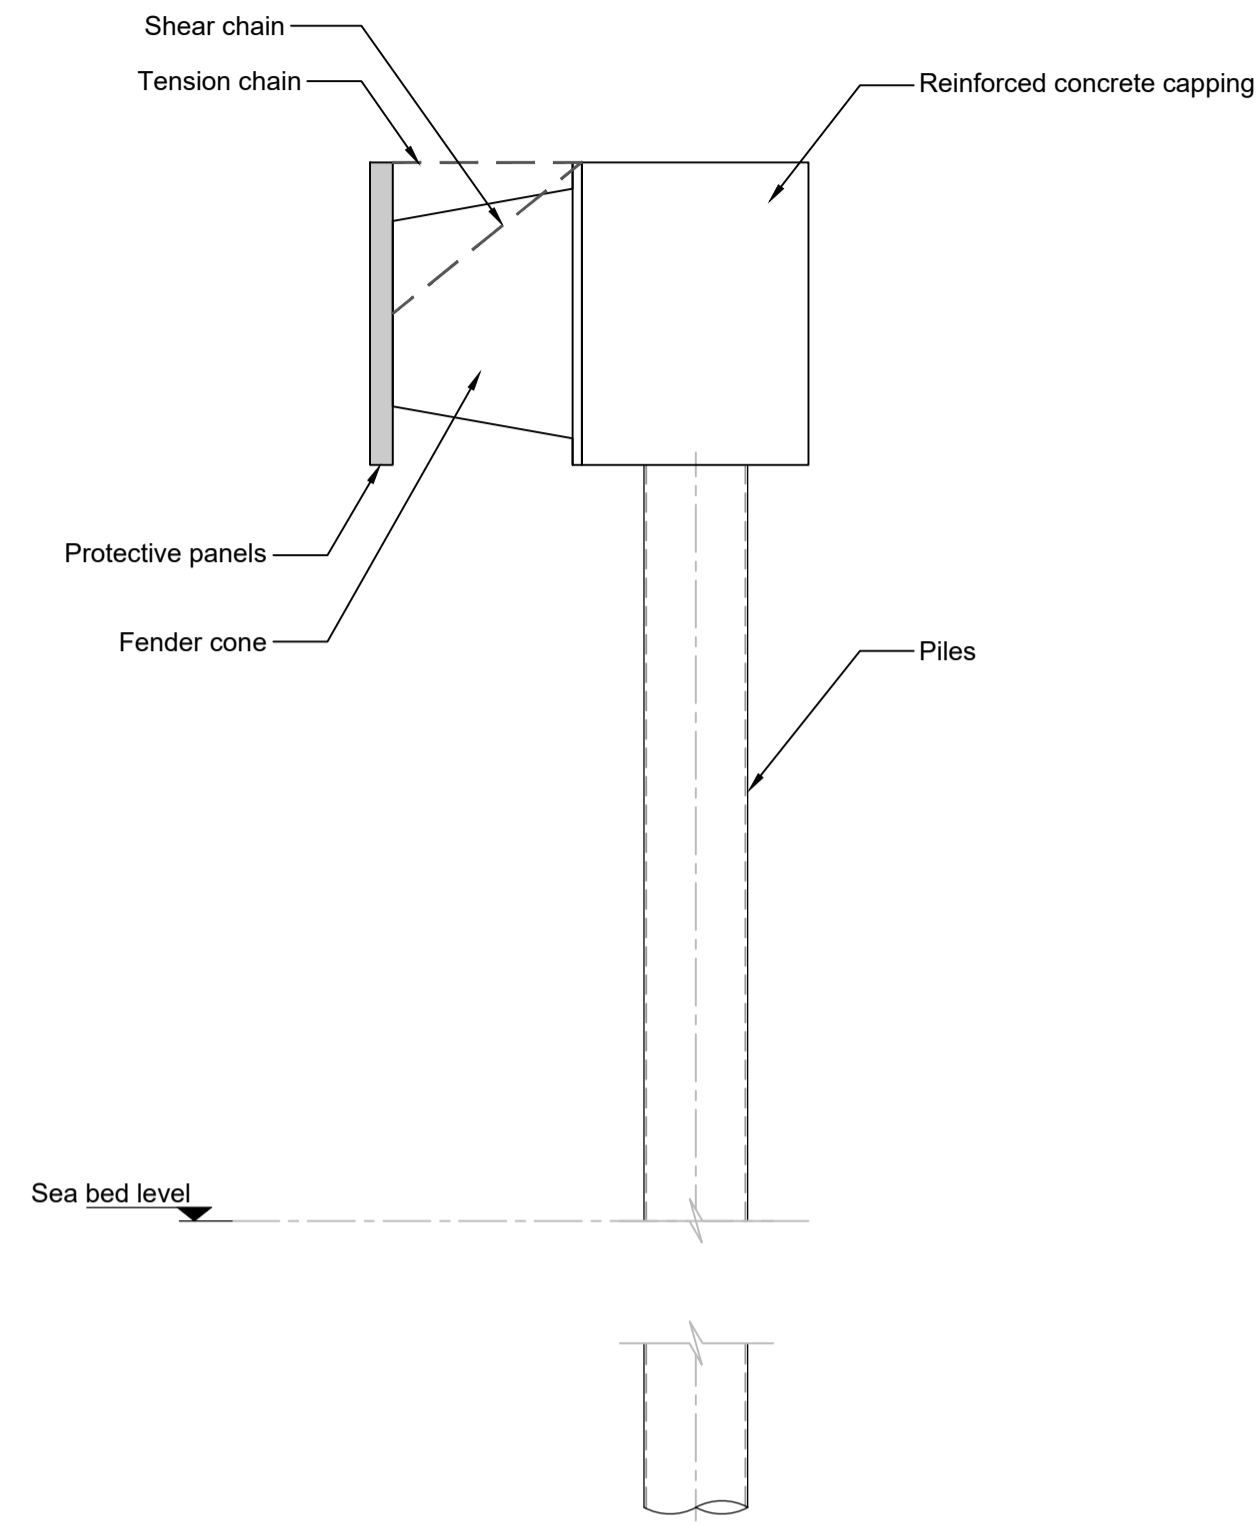


Work No. 3 - Section H-H
Scale 1:100

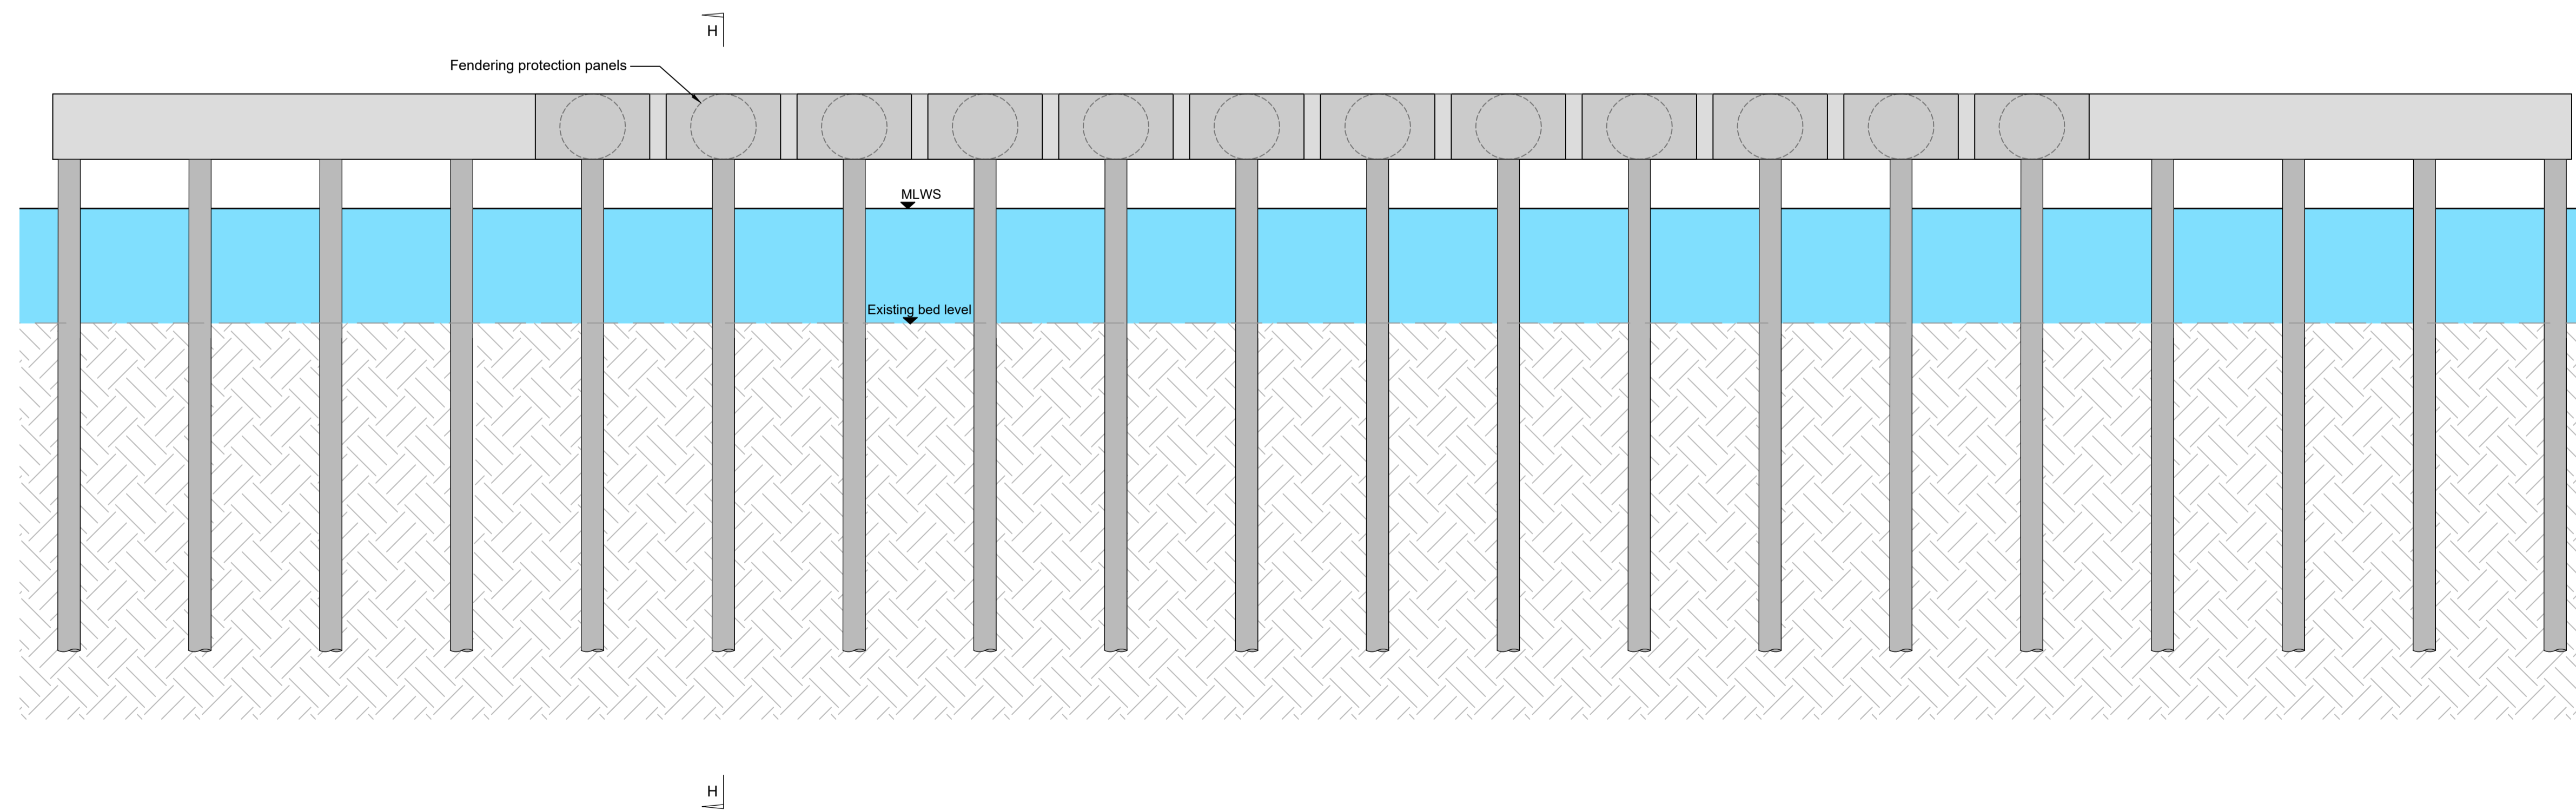

Work No. 3 - Section G-G
Scale 1:250

Key Plan

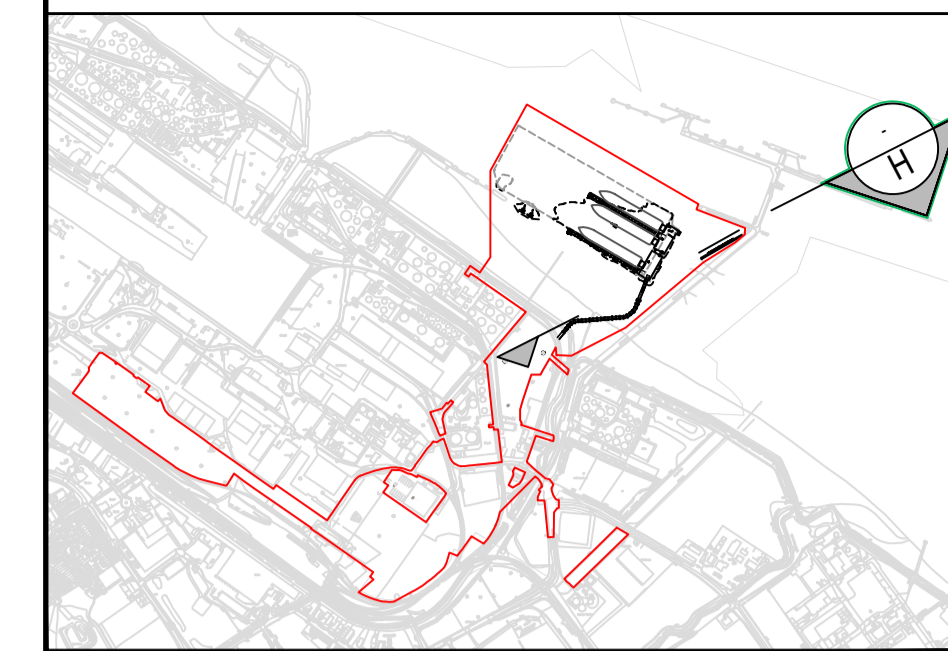


General Notes:

1. All dimensions are in metres unless otherwise stated.
2. Numbered works are references to works in schedule 1 (Authorised Development) to the Development Consent Order.
3. The works will be subject to Detailed Design Development in accordance with the Development Consent Order.
4. These works plans should be read in conjunction with the Engineering Sections and Plans. The Development Consent Order provides for vertical deviation with reference to the levels of the works shown on the Engineering Sections and Plans.
5. Location of proposed infrastructure shown indicatively.

Legend

- Order Limits
- Existing sea bed
- Tidal water

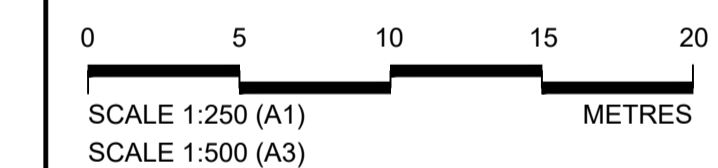

P02	February 2023	Submission Version	AJM	RH	RH	CN
P01	January 2023	Submission Version	AJM	RH	RH	CN
Rev	Rev. Date	Purpose of revision	Orig	Check	Rev	Apprv

Jacobs

95 Bothwell St, Glasgow, G2 7HX
Tel: +44(0)141 243 8000 Fax: +44(0)141 226 3109
www.jacobs.com

Client



Project

IMMINGHAM EASTERN
RO-RO TERMINAL

Drawing title

ENGINEERING SECTIONS & PLANS
ILLUSTRATIVE CROSS SECTIONS
IMPACT PROTECTION MEASURES
REGULATION 5(2)(c)

Drawing status

SUBMISSION VERSION

Suitability
S4

Scale

AS SHOWN @ A1

Jacobs No.

B2429400

Client No.


Rev
P02

Drawing number


B2429400-JAC-00-ZZ-DR-ZZ-0723

© Copyright 2022 Jacobs U.K. Limited. The concepts and information contained in this document are the property of Jacobs. Use or copying of this document in whole or in part without the written permission of Jacobs constitutes an infringement of copyright. Limitation: This drawing has been prepared on behalf of, and for the exclusive use of, the Client. Jacobs accepts no liability or responsibility whatsoever for, or in respect of, any use of, or reliance upon, this drawing by any third party.


\\ukfspp02\Maritime\PROJECTS\Ports\VT\B2429400-ABP-Project\Sugar\1100-Design & Engineering\1102-Drawings\01-Preliminary\02-DCO Drawings\B2429400-JAC-00-ZZ-DR-ZZ-0740-P02.dwg - 08/02/2023 16:17:37 - 0740 - HillsRJ

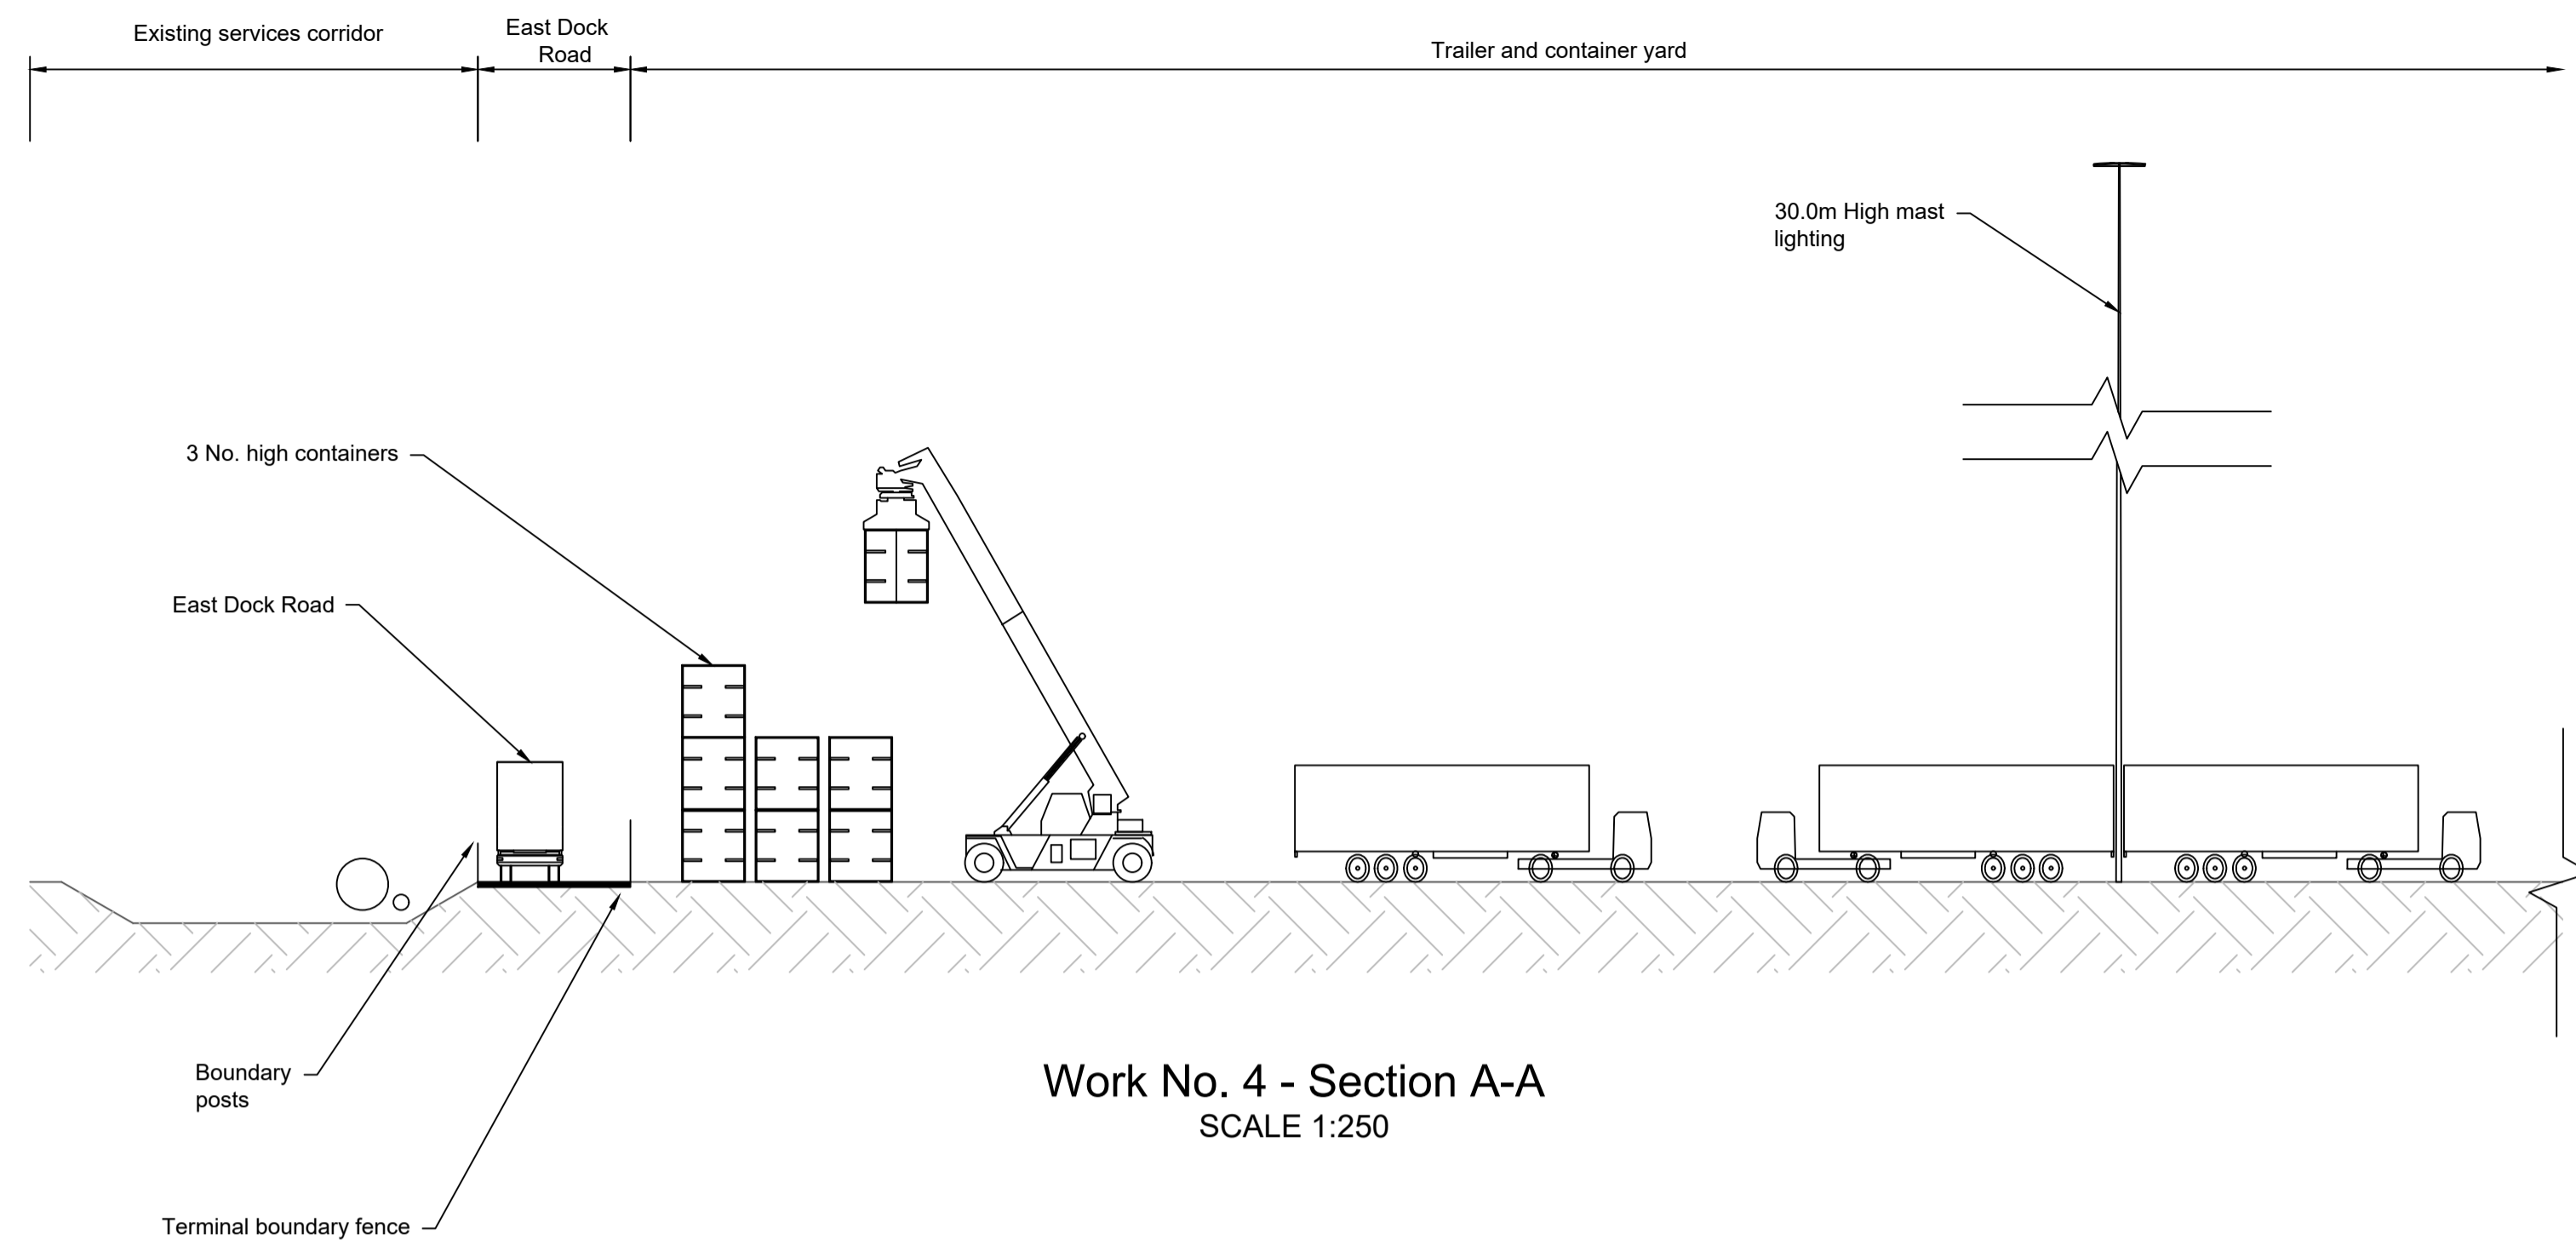

Work No. 4 - Section A-A
SCALE 1:250

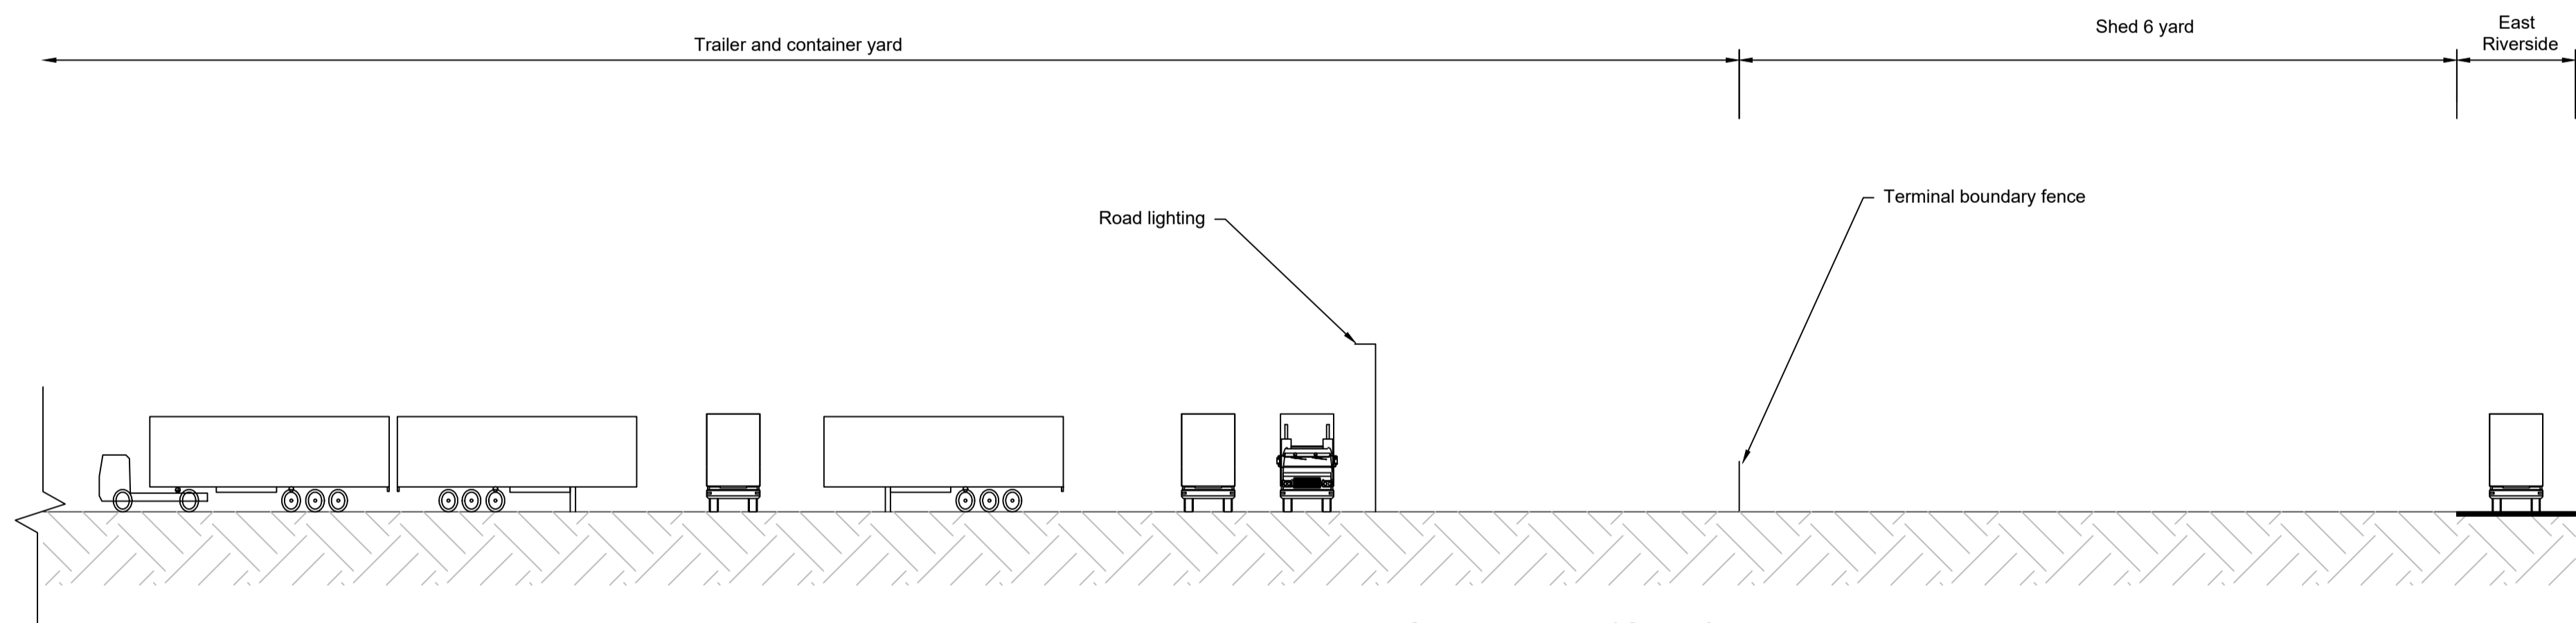


Work No. 4 - Section A-A (Cont.)
SCALE 1:250

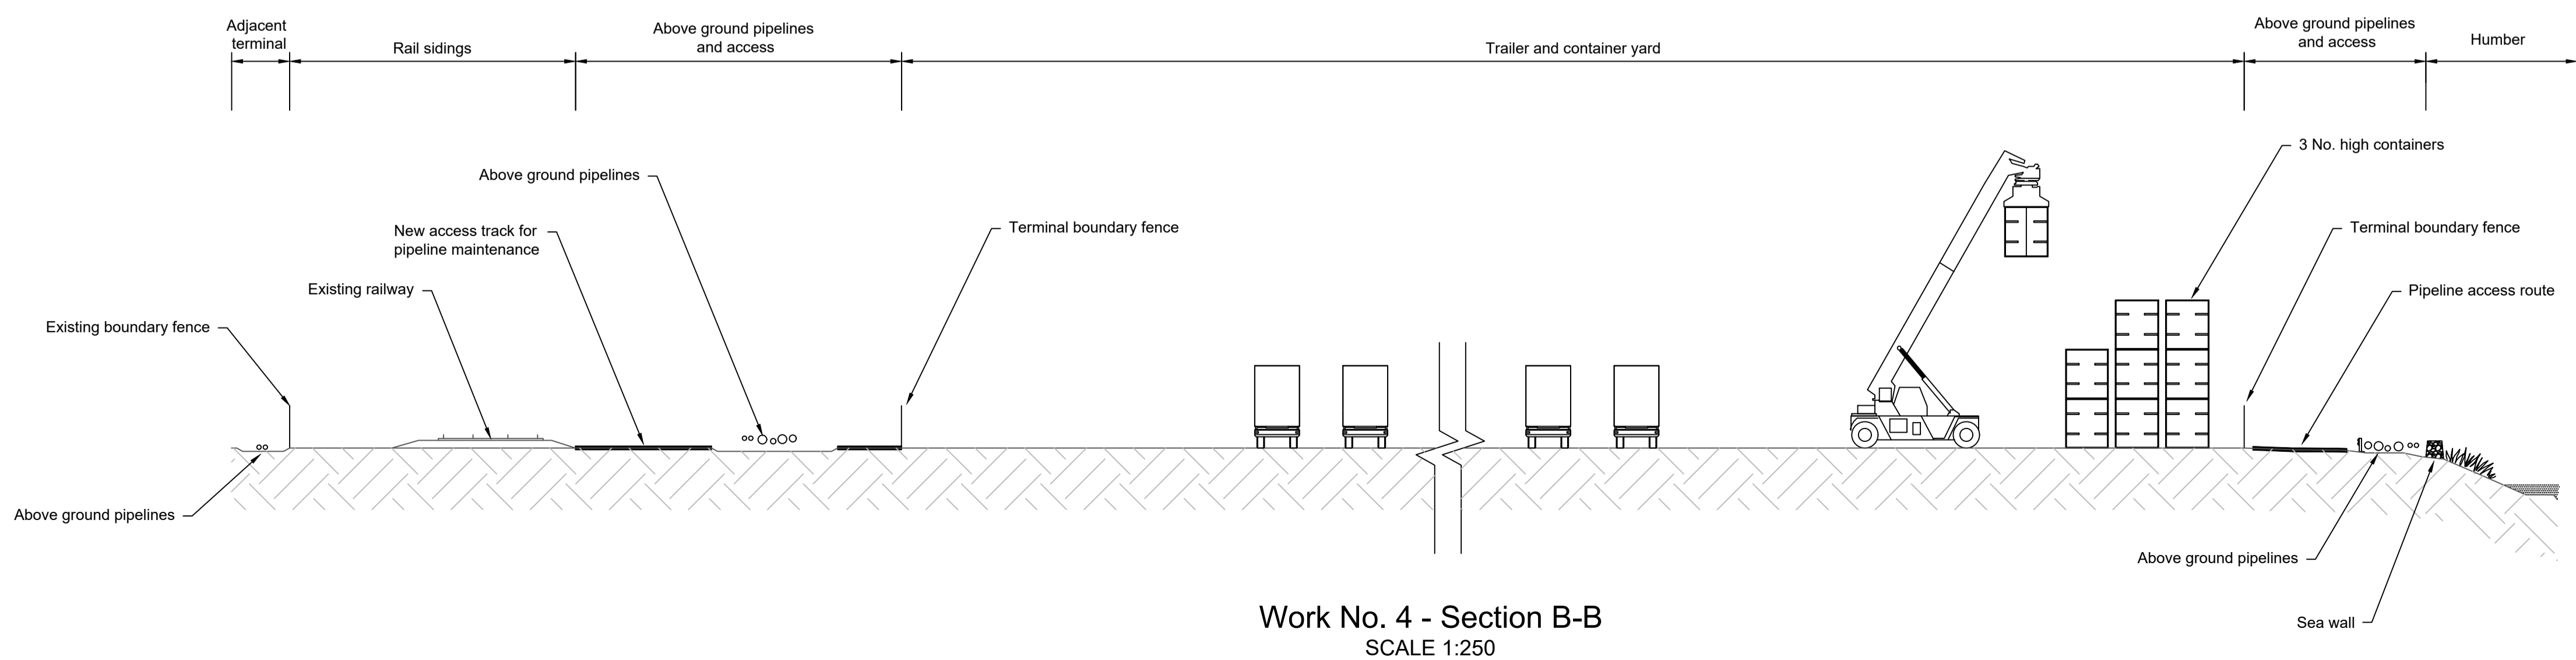


Work No. 4 - Section B-B
SCALE 1:250

Key Plan

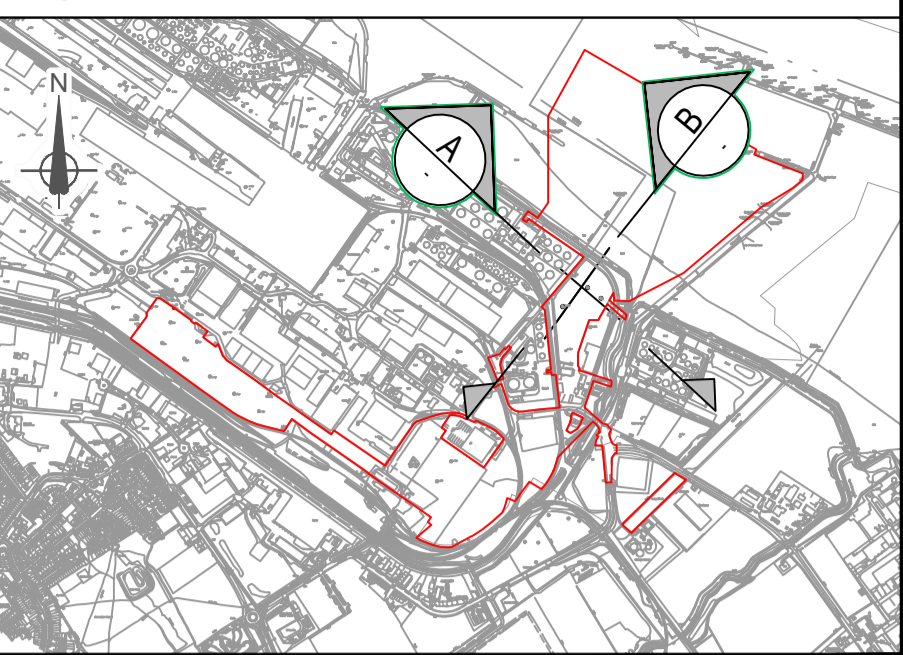

General Notes

1. ALL DIMENSIONS ARE IN MILLIMETRES UNLESS STATED OTHERWISE
2. THESE ENGINEERING SECTIONS AND PLANS SHOULD BE READ IN CONJUNCTION WITH THE KEY PLAN AND ALONGSIDE OTHER PLANS IN THE DEVELOPMENT CONSENT ORDER APPLICATION, IN PARTICULAR THE WORKS PLANS AND SCHEDULE 1 (AUTHORISED DEVELOPMENT) TO THE DEVELOPMENT CONSENT ORDER.
3. WORK No. REFERENCES ARE DETAILED IN SCHEDULE 1 (AUTHORISED DEVELOPMENT) TO THE DEVELOPMENT CONSENT ORDER.
4. THESE ENGINEERING SECTIONS AND PLANS WILL BE SUBJECT TO DETAILED DESIGN DEVELOPMENT; AND CHANGES WILL BE LIMITED TO BEING WITHIN THE ORDER LIMITS AND ANY OTHER CONSTRAINTS INCLUDED IN THE DEVELOPMENT CONSENT ORDER.
5. LOCATION OF PROPOSED INFRASTRUCTURE SHOWN INDICATIVELY.

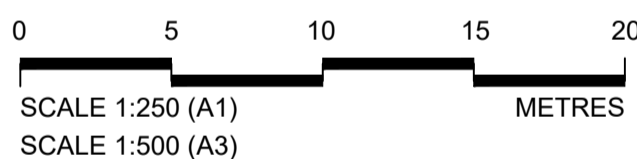

P02	February 2023	Submission Version	AJM	RH	RH	CN
P01	January 2023	Submission Version	AJM	RH	RH	CN
Rev	Rev. Date	Purpose of revision	Orig	Check	Rev	Apprv

Jacobs

95 Bothwell St, Glasgow, G2 7HX
Tel: +44(0)141 243 8000 Fax: +44(0)141 226 3109
www.jacobs.com

Client
ABP | ASSOCIATED BRITISH PORTS

Project
IMMINGHAM EASTERN RO-RO TERMINAL

Drawing title
ENGINEERING SECTIONS & PLANS ILLUSTRATIVE CROSS SECTIONS TRAILER AND CONTAINER PARK REGULATION 5(2)(c)


Drawing status	SUBMISSION VERSION	Suitability	S4
----------------	--------------------	-------------	----

Scale	AS SHOWN @ A1	Rev	P02
Jacobs No.	B2429400	Client No.	


Drawing number
B2429400-JAC-00-ZZ-DR-ZZ-0740

© Copyright 2022 Jacobs U.K. Limited. The concepts and information contained in this document are the property of Jacobs. Use or copying of this document in whole or in part without the written permission of Jacobs constitutes an infringement of copyright. Limitation: This drawing has been prepared on behalf of, and for the exclusive use of, Jacobs' Client, and is subject to, and issued in accordance with, the provisions of the contract between Jacobs and the Client. Jacobs accepts no liability or responsibility whatsoever for, or in respect of, any use of, or reliance upon, this drawing by any third party.


\\uksp02\Maritime\PROJECTS\Ports(VT)\B2429400-ABP-Project\Sugar\1100-Design & Engineering\1102-Drawings\01-Preliminary\02-DCO Drawings\B2429400-JAC-00-ZZ-DR-ZZ-0741-P02.dwg - 08/02/2023 21:12:09 - 0741 - HodgeT

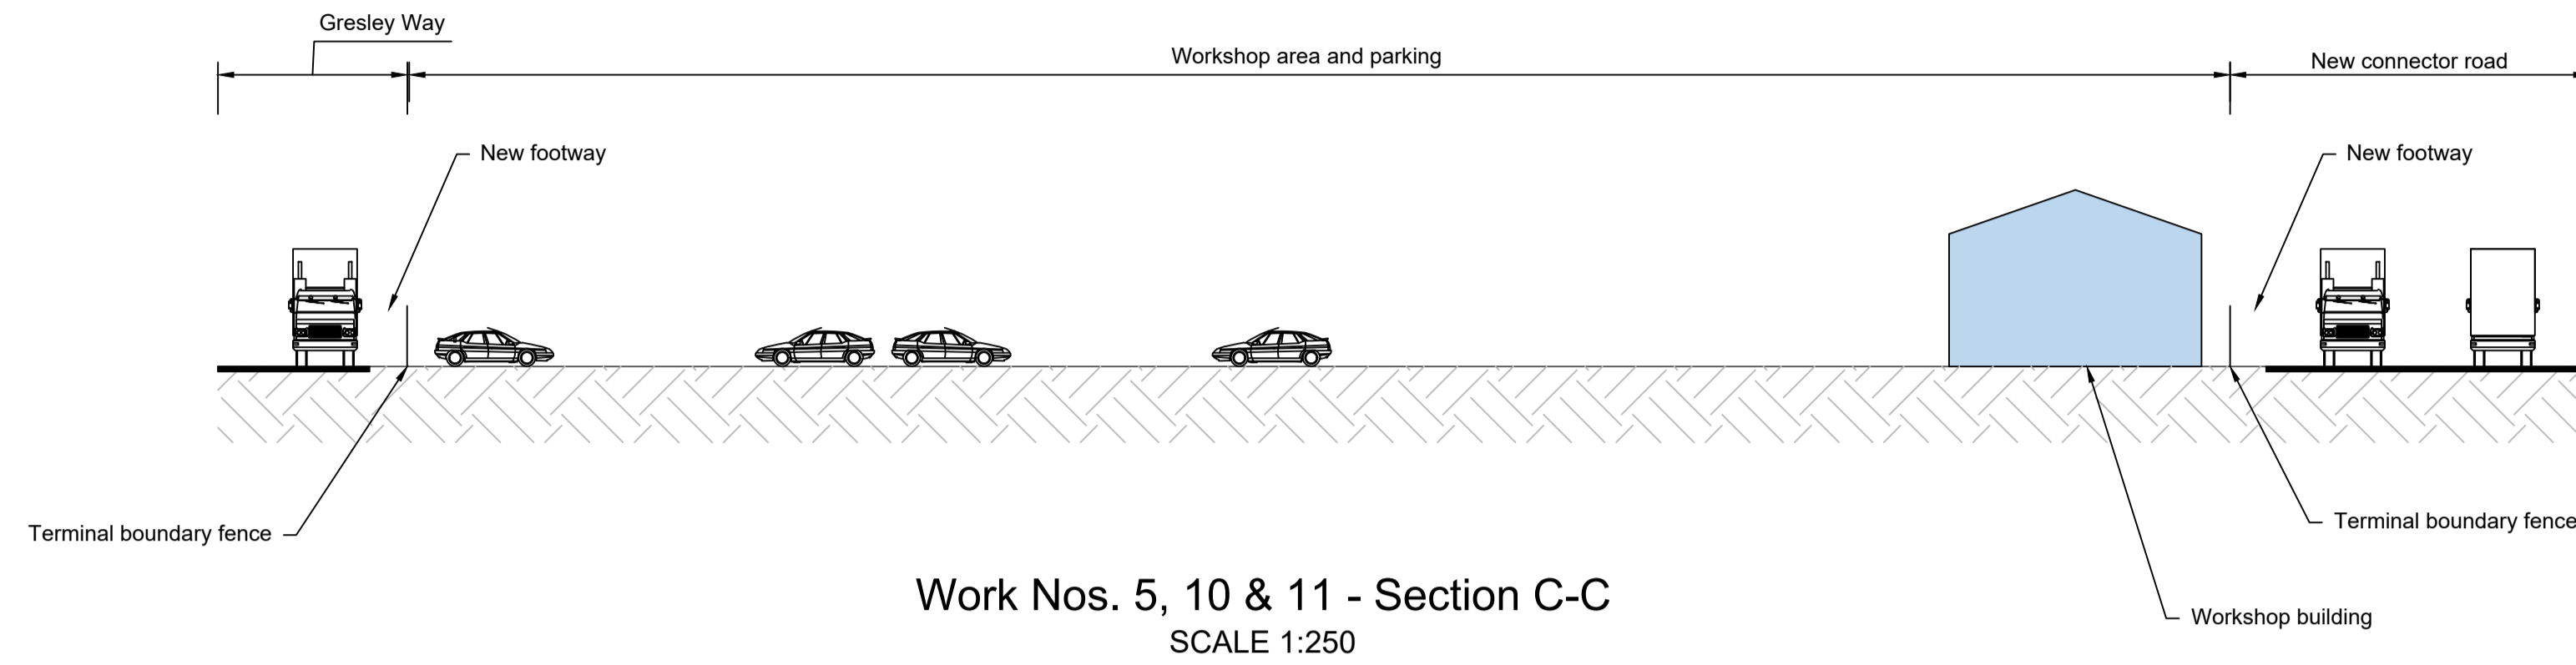


Work Nos. 5, 10 & 11 - Section C-C
SCALE 1:250

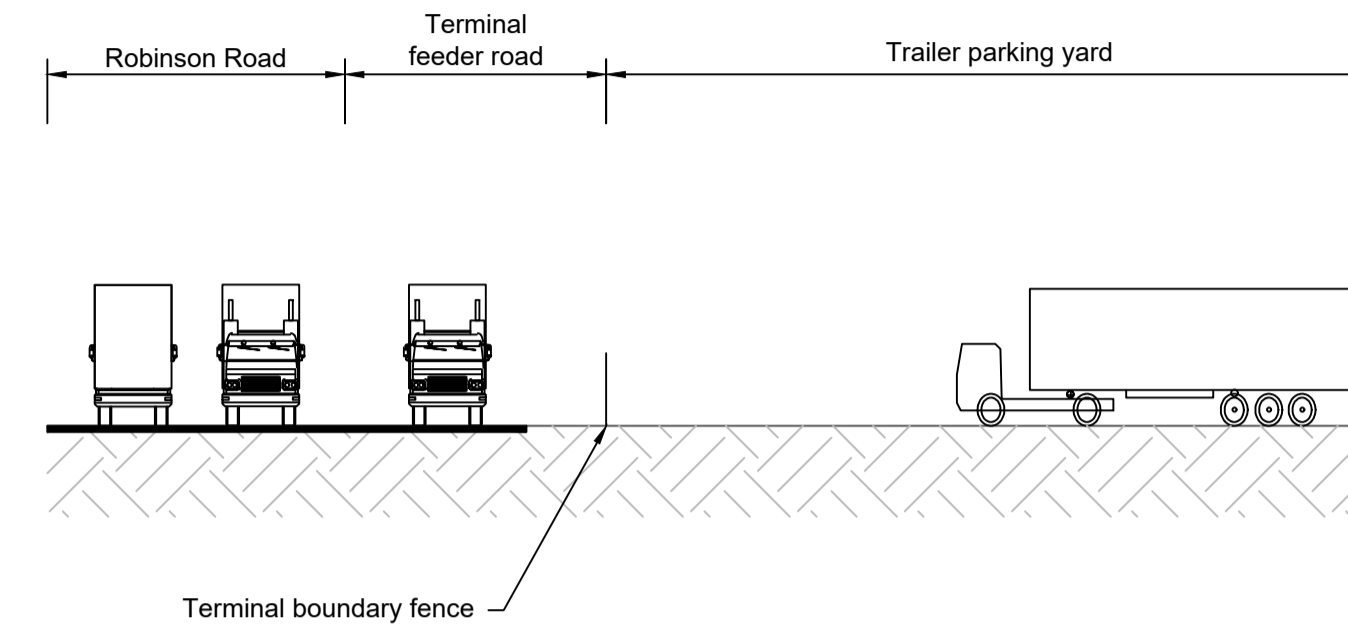

Work Nos. 5 & 10 - Section D-D
SCALE 1:250

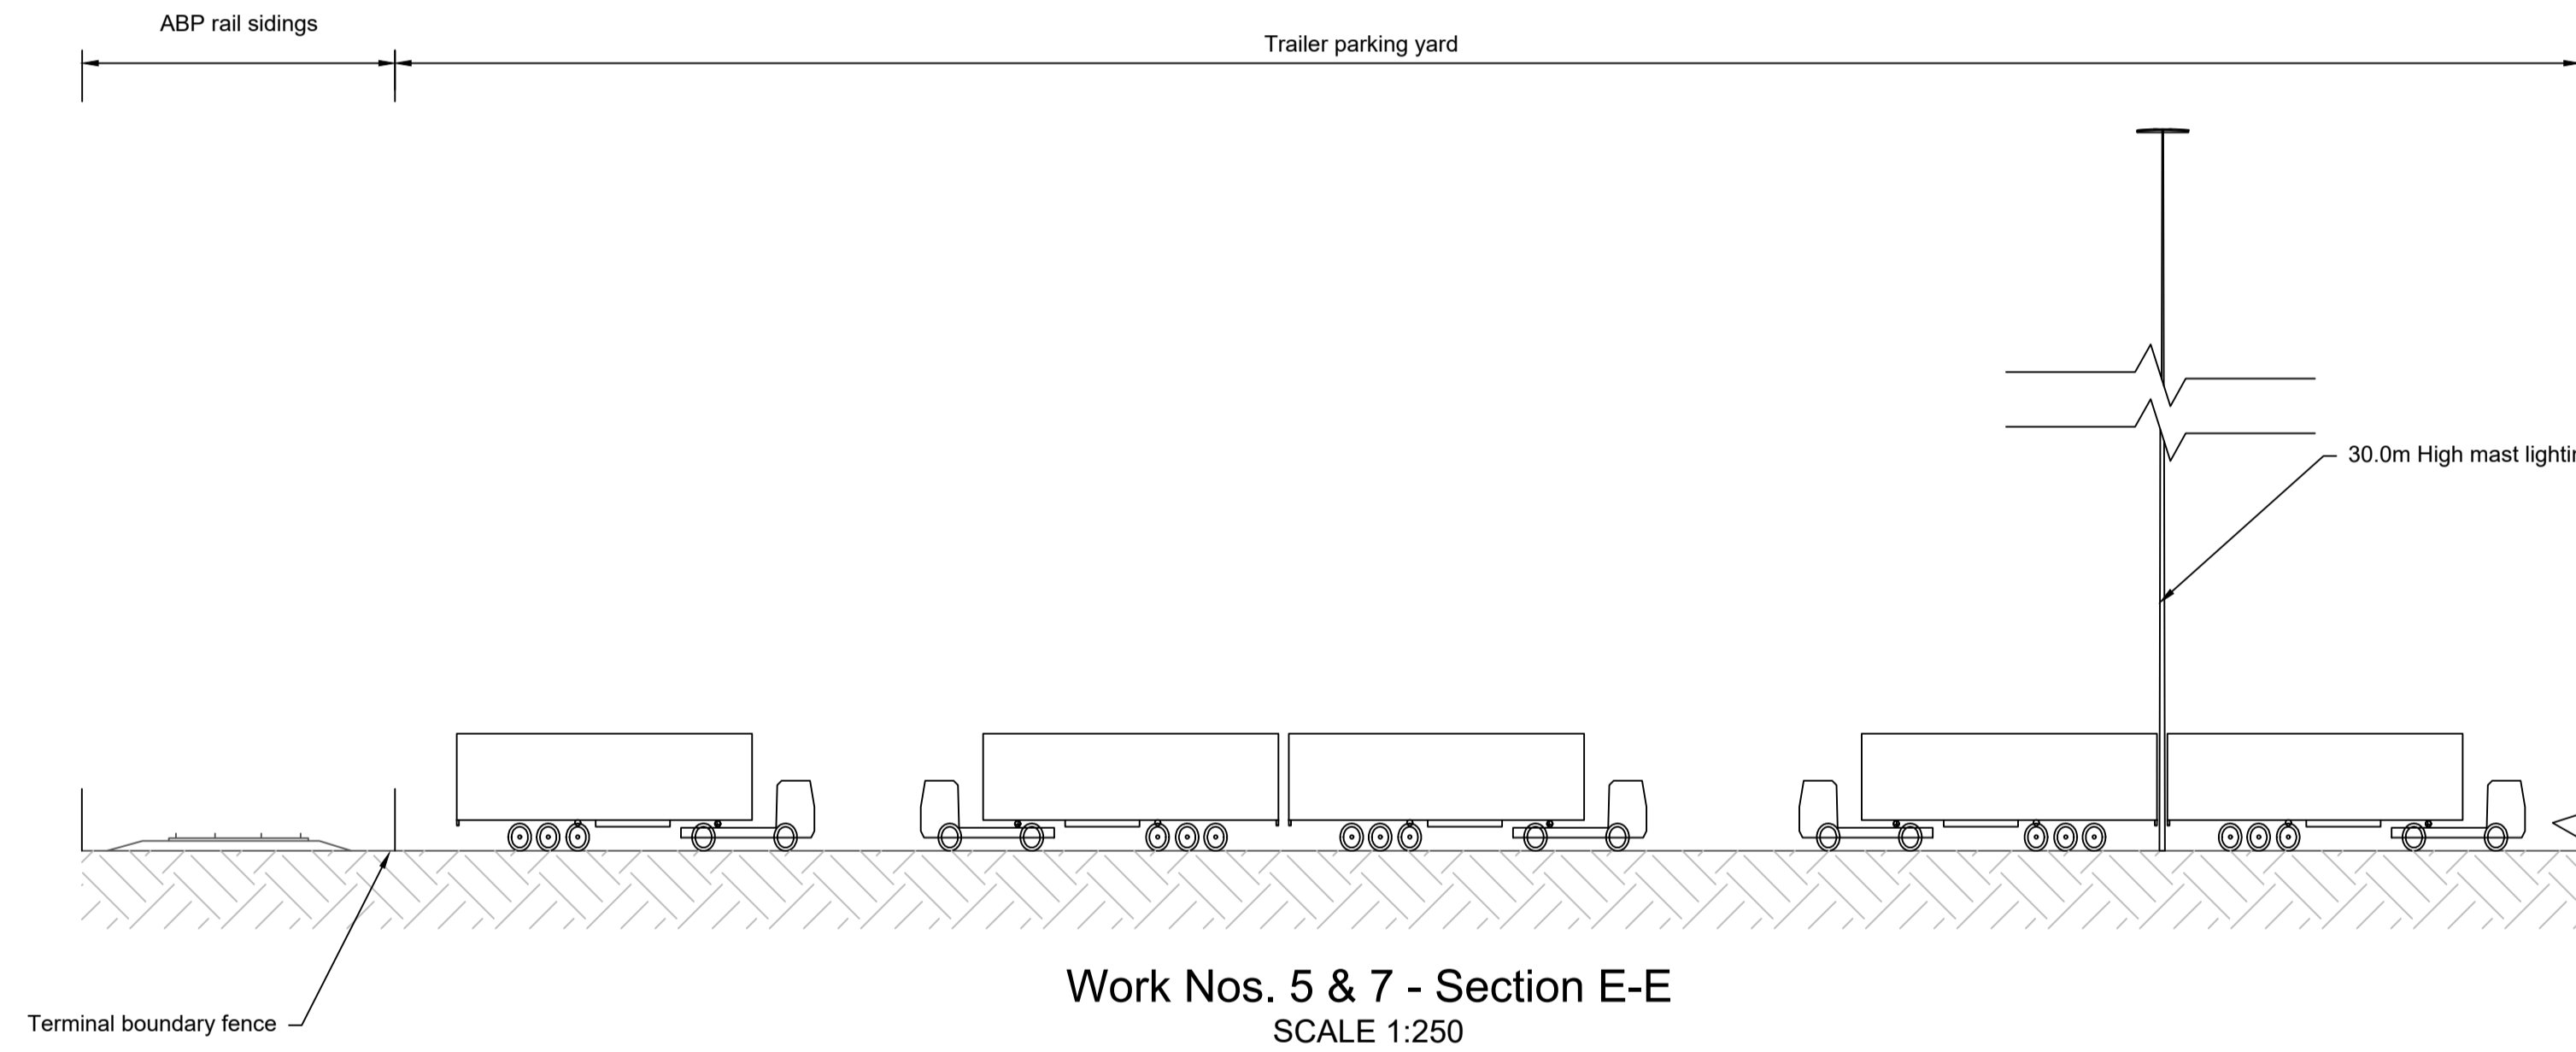


Work Nos. 5 & 7 - Section E-E
SCALE 1:250

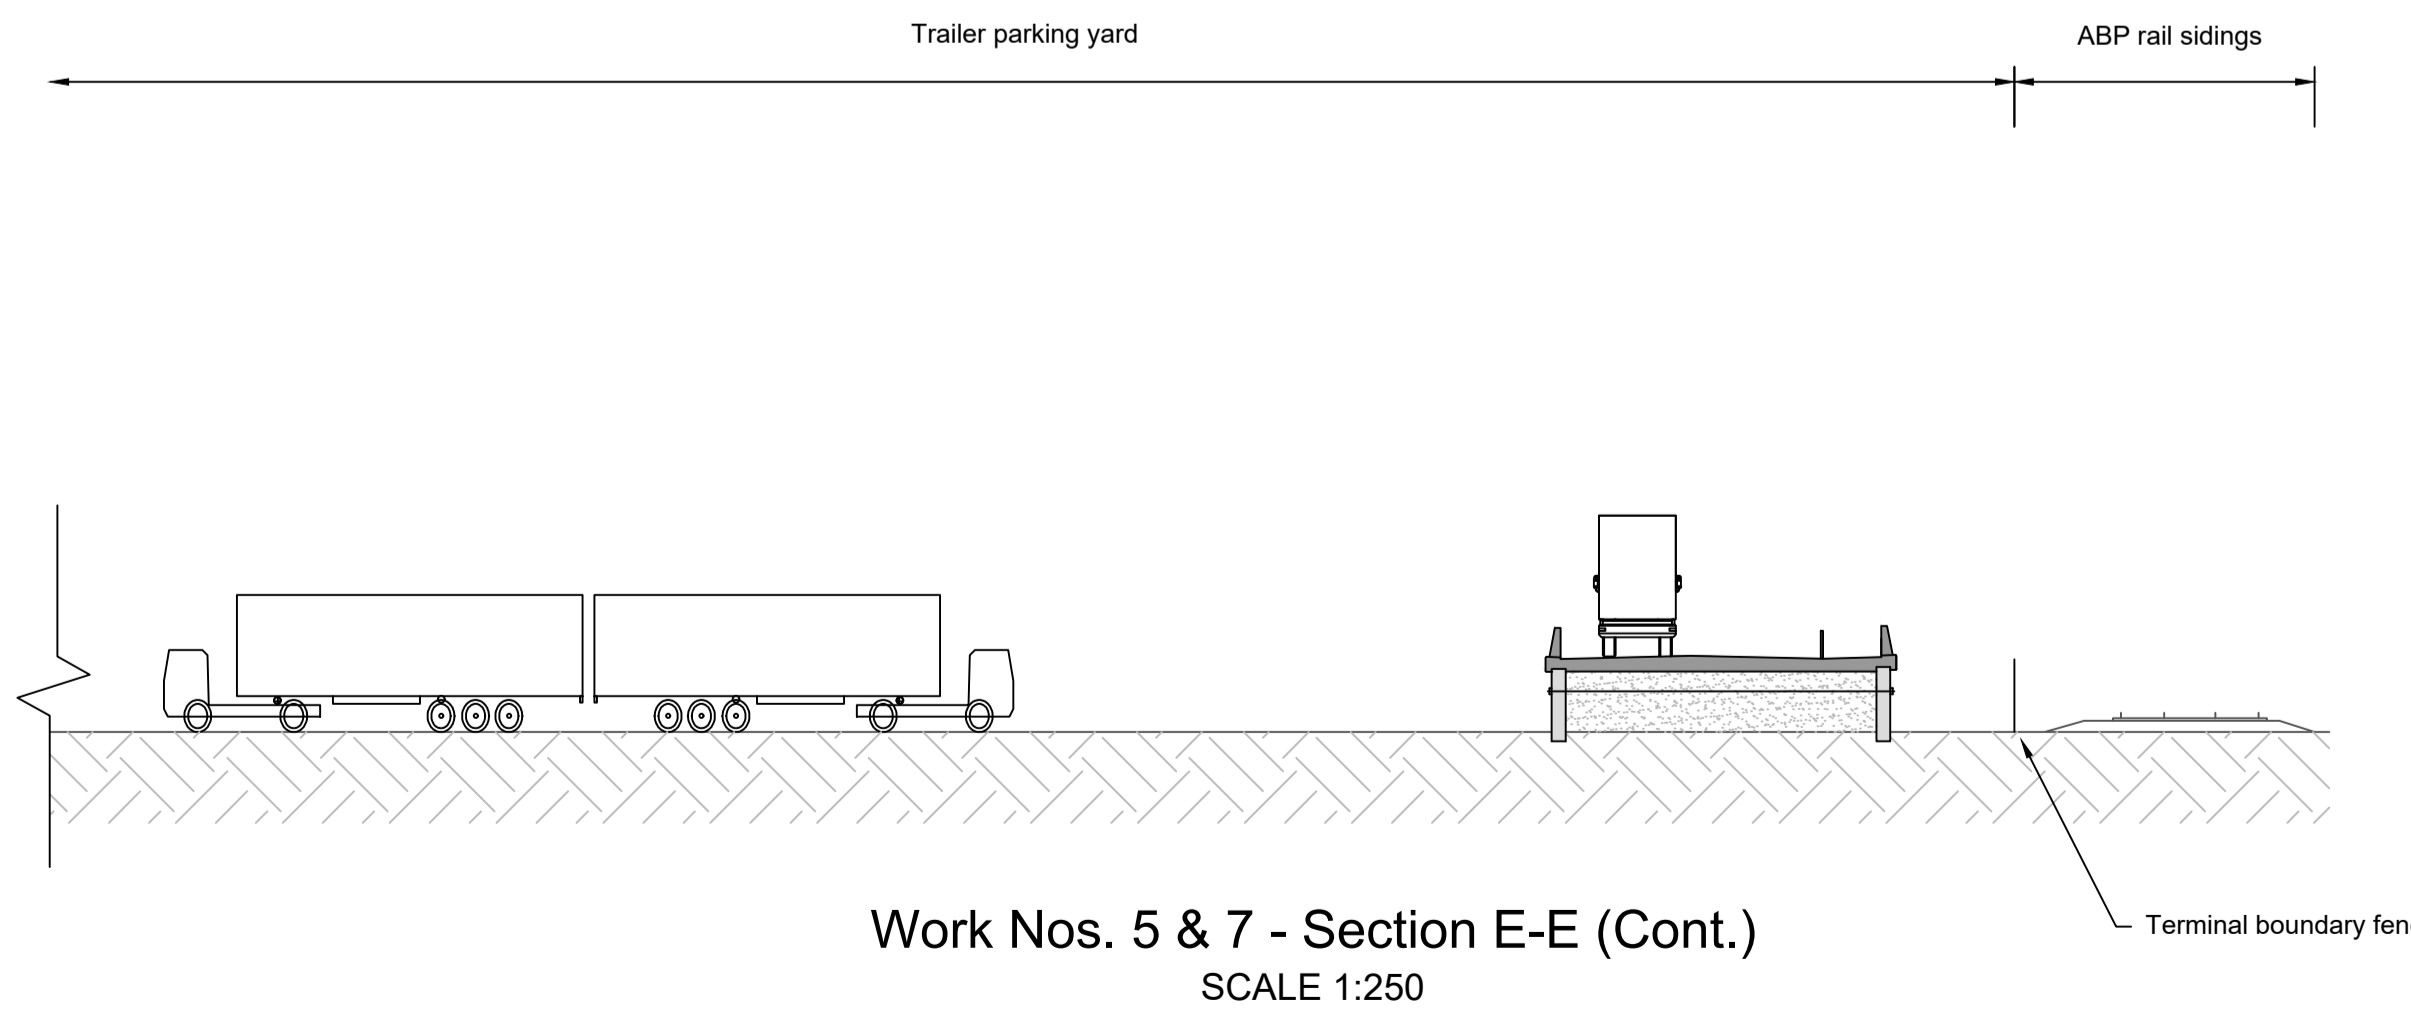


Work Nos. 5 & 7 - Section E-E (Cont.)
SCALE 1:250

Key Plan

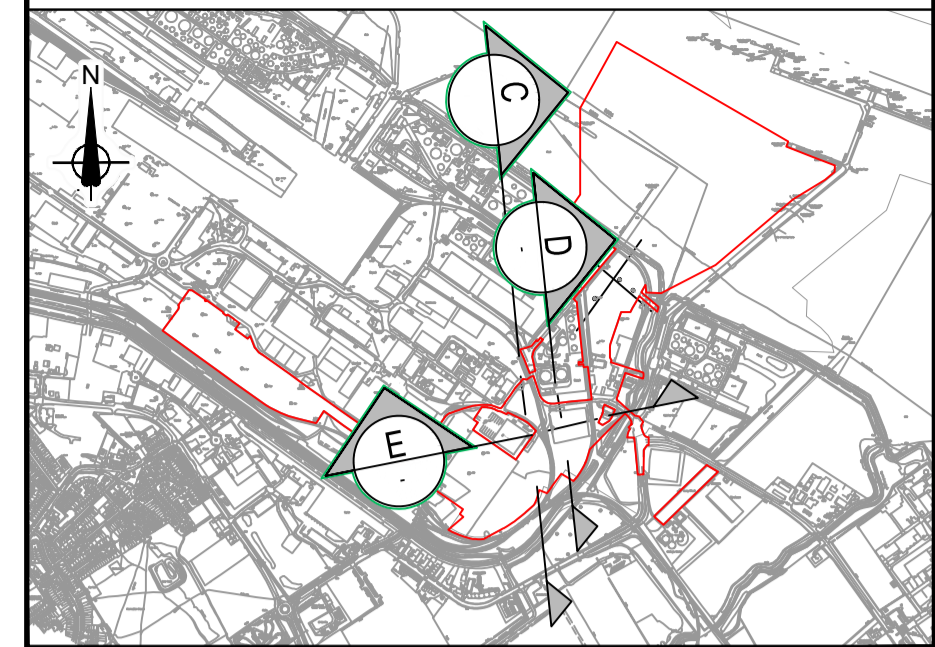

General Notes

1. ALL DIMENSIONS ARE IN MILLIMETRES UNLESS STATED OTHERWISE
2. THESE ENGINEERING SECTIONS AND PLANS SHOULD BE READ IN CONJUNCTION WITH THE KEY PLAN AND ALONGSIDE OTHER PLANS IN THE DEVELOPMENT CONSENT ORDER APPLICATION, IN PARTICULAR THE WORKS PLANS AND SCHEDULE 1 (AUTHORISED DEVELOPMENT) TO THE DEVELOPMENT CONSENT ORDER.
3. WORK No. REFERENCES ARE DETAILED IN SCHEDULE 1 (AUTHORISED DEVELOPMENT) TO THE DEVELOPMENT CONSENT ORDER.
4. THESE ENGINEERING SECTIONS AND PLANS WILL BE SUBJECT TO DETAILED DESIGN DEVELOPMENT; AND CHANGES WILL BE LIMITED TO BEING WITHIN THE ORDER LIMITS AND ANY OTHER CONSTRAINTS INCLUDED IN THE DEVELOPMENT CONSENT ORDER.
5. LOCATION OF PROPOSED INFRASTRUCTURE SHOWN INDICATIVELY.

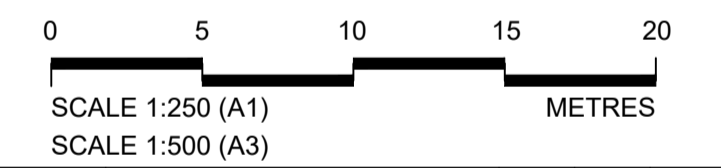

P02	February 2023	Submission Version	AJM	RH	RH	CN
P01	January 2023	Submission Version	AJM	RH	RH	CN
Rev	Rev. Date	Purpose of revision	Orig	Check	Rev	Apprv

Jacobs
95 Bothwell St, Glasgow, G2 7HX
Tel: +44(0)141 243 8000 Fax: +44(0)141 226 3109
www.jacobs.com

Client
ABP | ASSOCIATED BRITISH PORTS

Project
IMMINGHAM EASTERN
RO-RO TERMINAL

Drawing title
ENGINEERING SECTIONS & PLANS
ILLUSTRATIVE CROSS SECTIONS
TRAILER PARK & WORKSHOP AREA
REGULATION 5(2)(o)

Drawing status
SUBMISSION VERSION
Suitability
S4

Scale
AS SHOWN @ A1


Jacobs No.
B2429400

Client No.
P02


Drawing number
B2429400-JAC-00-ZZ-DR-ZZ-0741

© Copyright 2022 Jacobs U.K. Limited. The concepts and information contained in this document are the property of Jacobs. Use or copying of this document in whole or in part without the written permission of Jacobs constitutes an infringement of copyright. Limitation: This drawing has been prepared on behalf of, and for the exclusive use of, Jacobs' Client, and is subject to, and issued in accordance with, the provisions of the contract between Jacobs and the Client. Jacobs accepts no liability or responsibility whatsoever for, or in respect of, any use of, or reliance upon, this drawing by any third party.


\\ukfspp02\Maritime\PROJECTS\Ports(VT)\B2429400-ABP Project Sugar\1100 Design & Engineering\1102 Drawings\01 Preliminary\02 DCO Drawings\B2429400-JAC-00-ZZ-DR-ZZ-0742 P02.dwg - 09/02/2023 16:32:30 - 0742 - HodgeT

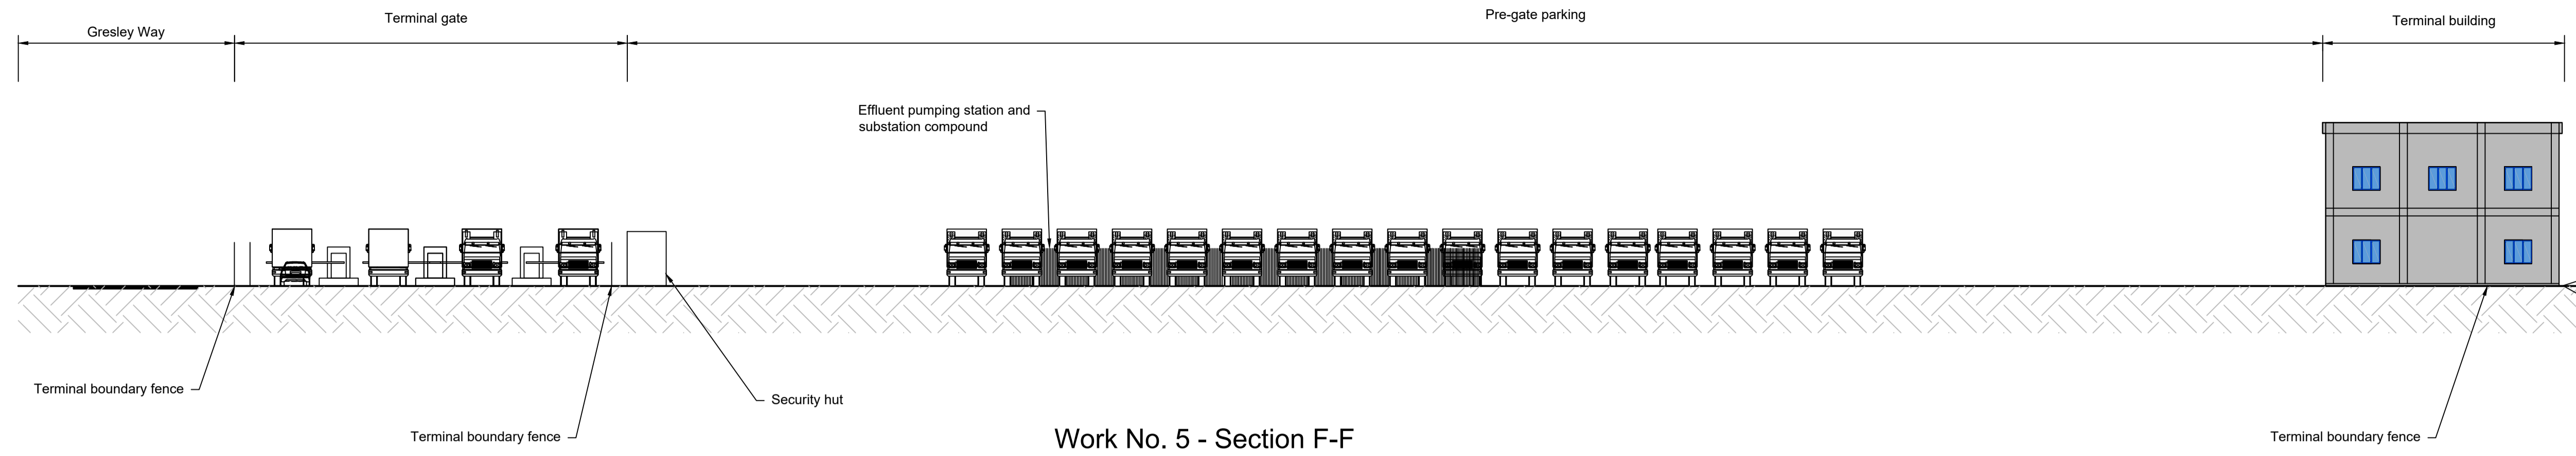


Work No. 5 - Section F-F
SCALE 1:250

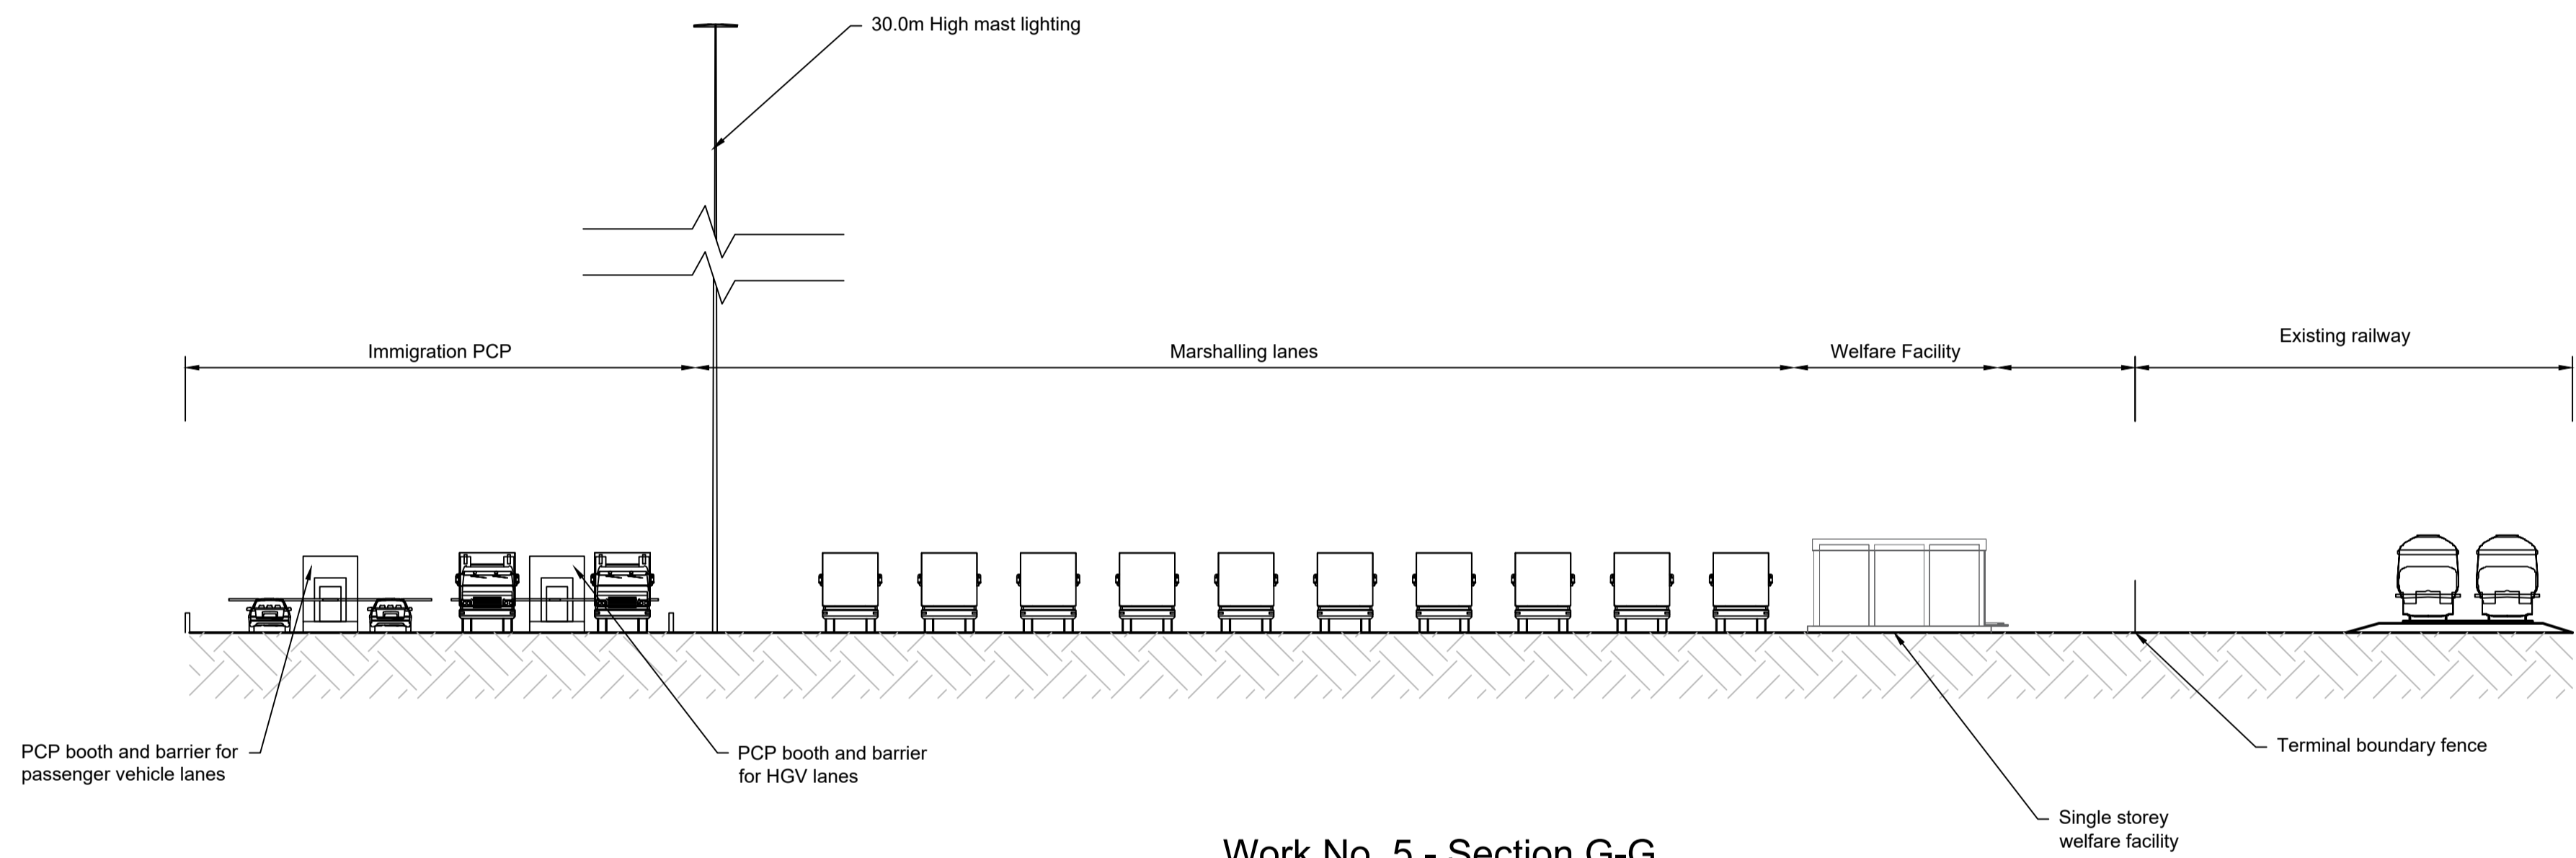


Work No. 5 - Section G-G
SCALE 1:250

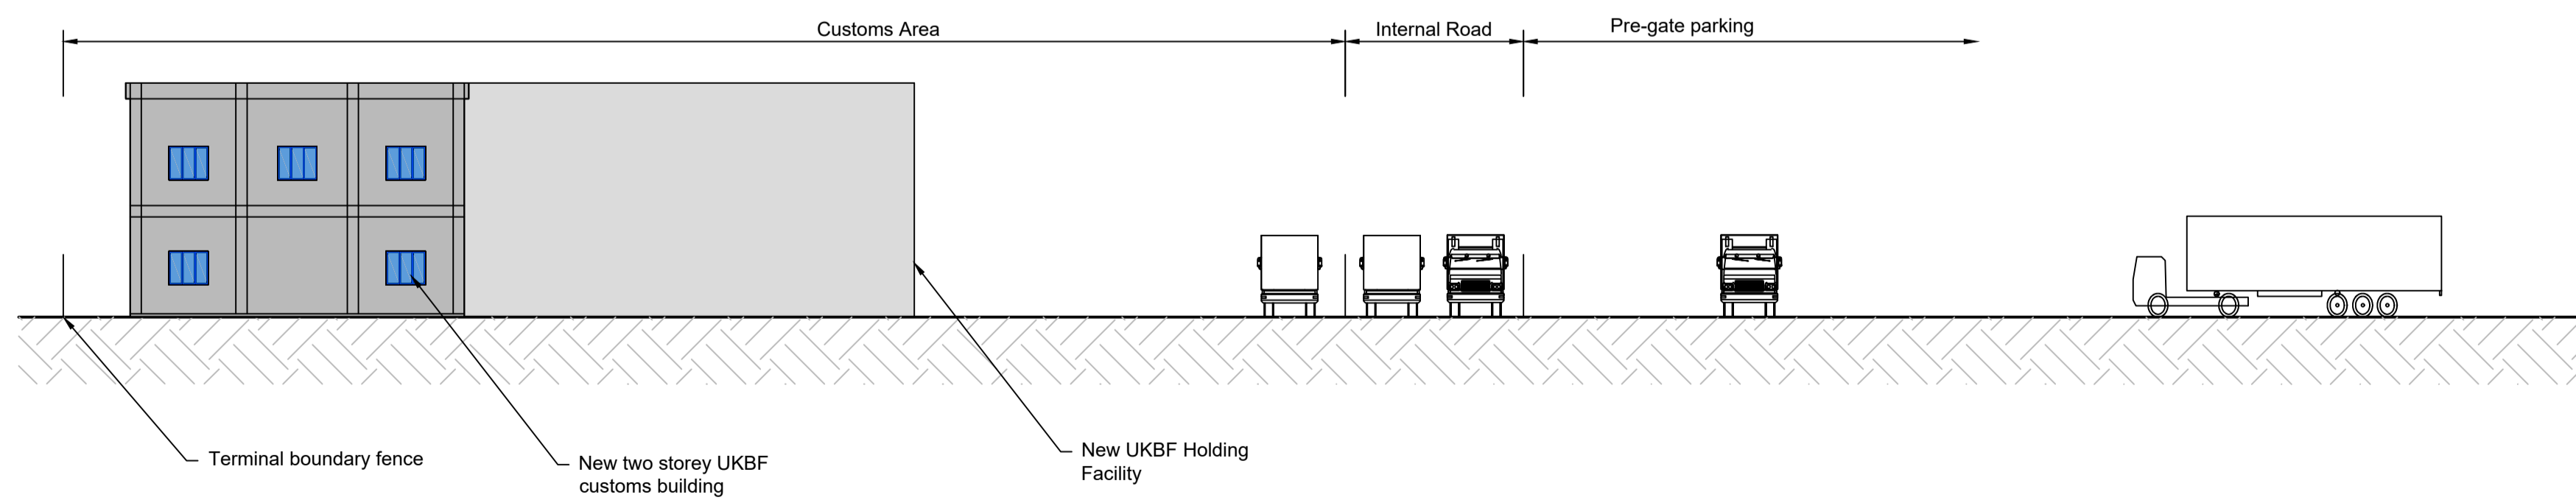

Work No. 5 - Section J-J
SCALE 1:250

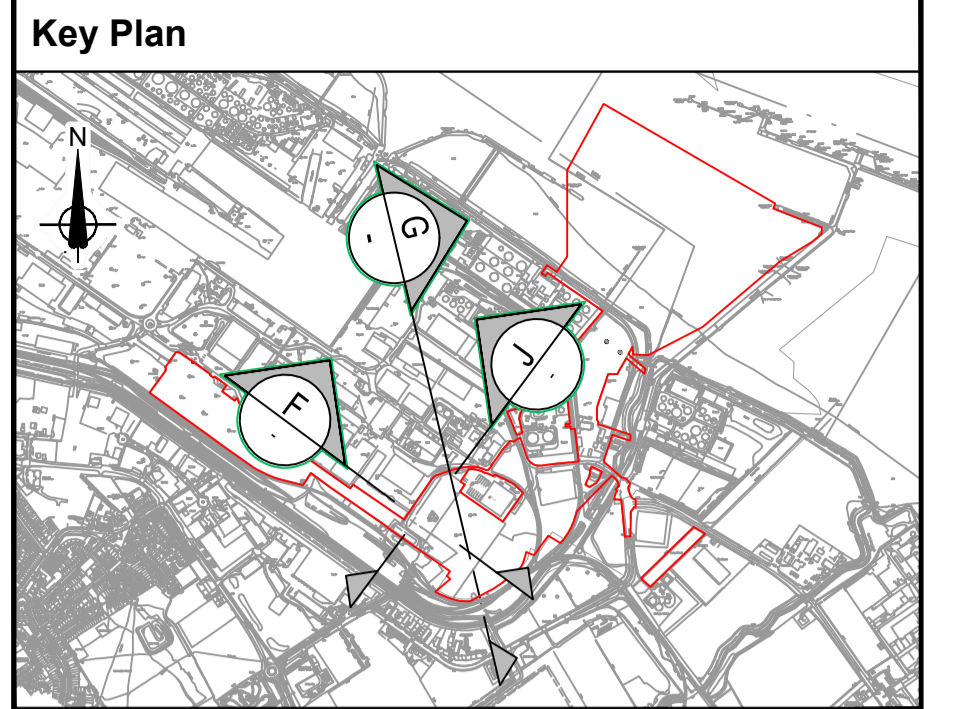

- General Notes**
1. ALL DIMENSIONS ARE IN MILLIMETRES UNLESS STATED OTHERWISE
 2. THESE ENGINEERING SECTIONS AND PLANS SHOULD BE READ IN CONJUNCTION WITH THE KEY PLAN AND ALONGSIDE OTHER PLANS IN THE DEVELOPMENT CONSENT ORDER APPLICATION, IN PARTICULAR THE WORKS PLANS AND SCHEDULE 1 (AUTHORISED DEVELOPMENT) TO THE DEVELOPMENT CONSENT ORDER.
 3. WORK No. REFERENCES ARE DETAILED IN SCHEDULE 1 (AUTHORISED DEVELOPMENT) TO THE DEVELOPMENT CONSENT ORDER.
 4. THESE ENGINEERING SECTIONS AND PLANS WILL BE SUBJECT TO DETAILED DESIGN DEVELOPMENT; AND CHANGES WILL BE LIMITED TO BEING WITHIN THE ORDER LIMITS AND ANY OTHER CONSTRAINTS INCLUDED IN THE DEVELOPMENT CONSENT ORDER.
 5. LOCATION OF PROPOSED INFRASTRUCTURE SHOWN INDICATIVELY.

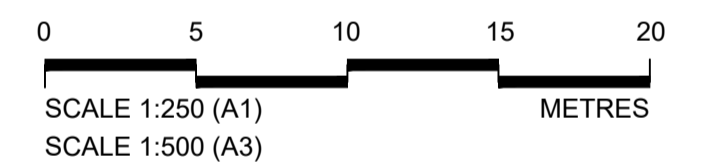

P02	February 2023	Submission Version	AJM	RH	RH	CN
P01	January 2023	Submission Version	AJM	RH	RH	CN
Rev	Rev. Date	Purpose of revision	Orig	Check	Rev	Apprv

Jacobs
95 Bothwell St, Glasgow, G2 7HX
Tel: +44(0)141 243 8000 Fax: +44(0)141 226 3109
www.jacobs.com

Client
ABP | ASSOCIATED BRITISH PORTS

Project
IMMINGHAM EASTERN
RO-RO TERMINAL


Drawing title
**ENGINEERING SECTIONS & PLANS
ILLUSTRATIVE CROSS SECTIONS
PRE-GATE AND TRAILER PARK
REGULATION 5(2)(o)**

Drawing status	SUBMISSION VERSION	Suitability	S4
Scale	AS SHOWN @ A1		
Jacobs No.	B2429400		
Client No.			P02


Drawing number
B2429400-JAC-00-ZZ-DR-ZZ-0742

© Copyright 2022 Jacobs U.K. Limited. The concepts and information contained in this document are the property of Jacobs. Use or copying of this document in whole or in part without the written permission of Jacobs constitutes an infringement of copyright. Limitation: This drawing has been prepared on behalf of, and for the exclusive use of, the Client. Jacobs accepts no liability or responsibility whatsoever for, or in respect of, any use of, or reliance upon, this drawing by any third party.

\\uksp02\Maritime\PROJECTS\Ports\VT\B2429400-ABP-Project\Sugar\1100-Design & Engineering\1102-Drawings\01-Preliminary\02-DCO Drawings\B2429400-JAC-00-ZZ-DR-ZZ-0743-P02.dwg - 09/02/2023 17:13:50 - 0741 - HodgeT

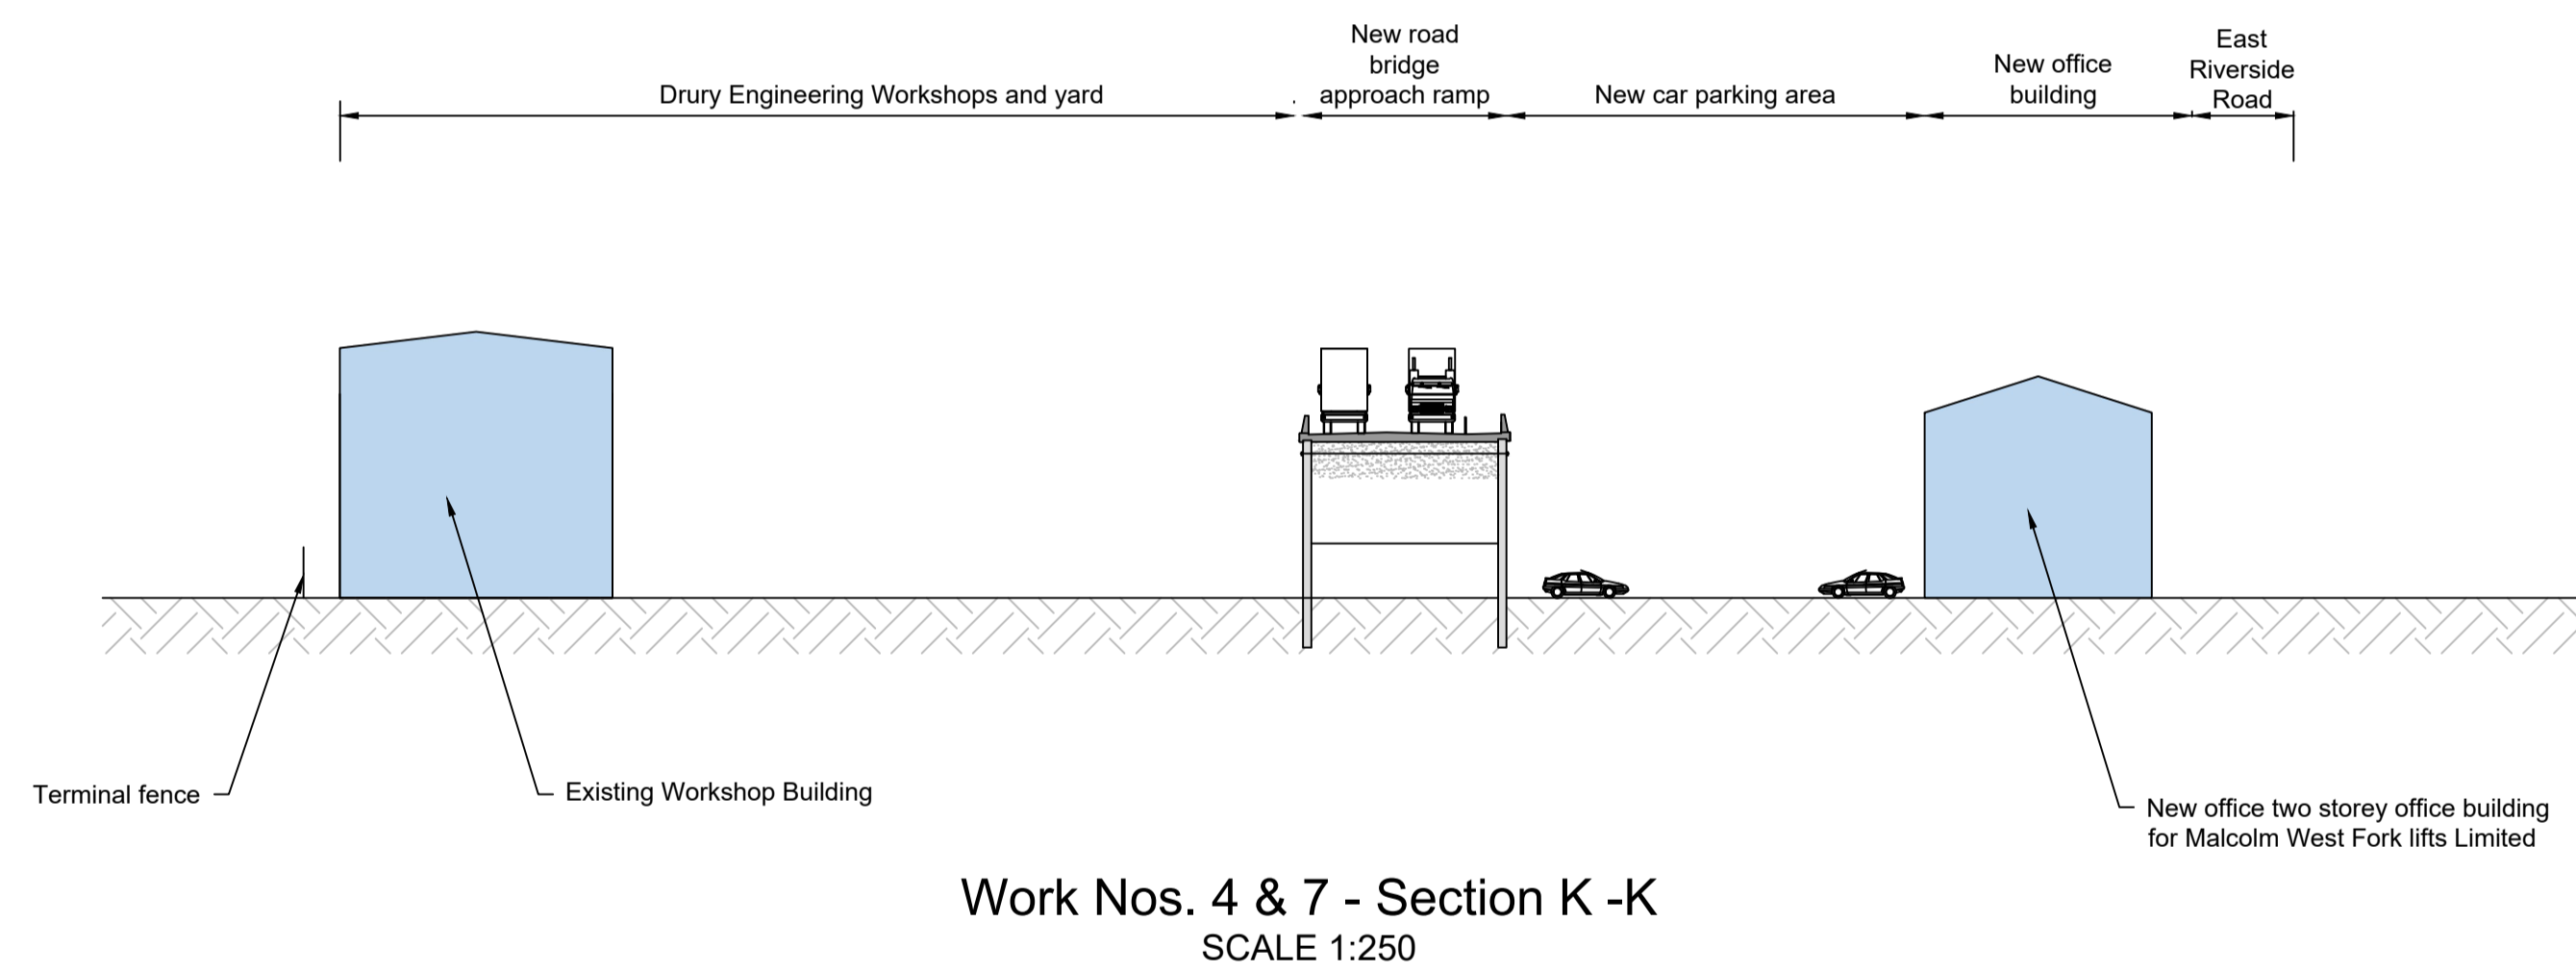


Key Plan

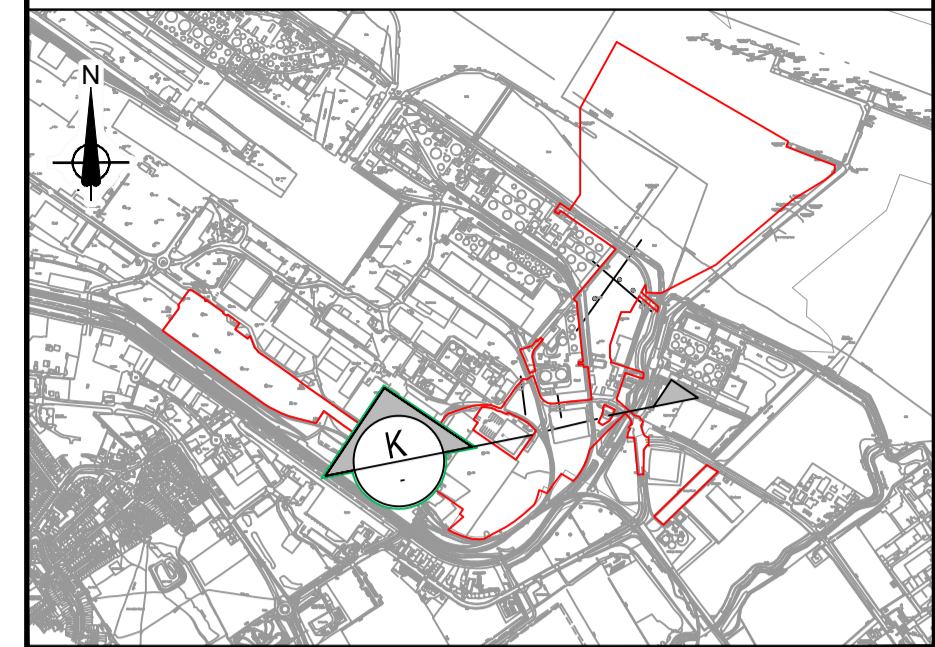

General Notes

1. ALL DIMENSIONS ARE IN MILLIMETRES UNLESS STATED OTHERWISE
2. THESE ENGINEERING SECTIONS AND PLANS SHOULD BE READ IN CONJUNCTION WITH THE KEY PLAN AND ALONGSIDE OTHER PLANS IN THE DEVELOPMENT CONSENT ORDER APPLICATION, IN PARTICULAR THE WORKS PLANS AND SCHEDULE 1 (AUTHORISED DEVELOPMENT) TO THE DEVELOPMENT CONSENT ORDER.
3. WORK No. REFERENCES ARE DETAILED IN SCHEDULE 1 (AUTHORISED DEVELOPMENT) TO THE DEVELOPMENT CONSENT ORDER.
4. THESE ENGINEERING SECTIONS AND PLANS WILL BE SUBJECT TO DETAILED DESIGN DEVELOPMENT; AND CHANGES WILL BE LIMITED TO BEING WITHIN THE ORDER LIMITS AND ANY OTHER CONSTRAINTS INCLUDED IN THE DEVELOPMENT CONSENT ORDER.
5. LOCATION OF PROPOSED INFRASTRUCTURE SHOWN INDICATIVELY.

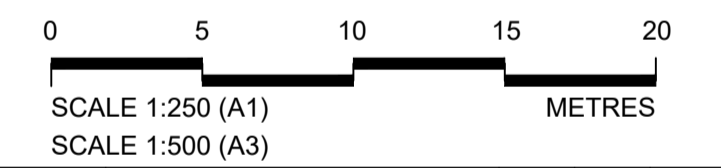

P02	February 2023	Submission Version	AJM	RH	RH	CN
P01	January 2023	Submission Version	AJM	RH	RH	CN
Rev	Rev. Date	Purpose of revision	Orig	Check	Rev	Apprv

Jacobs
 95 Bothwell St, Glasgow, G2 7HX
 Tel: +44(0)141 243 8000 Fax: +44(0)141 226 3109
 www.jacobs.com

Client

Project
 IMMINGHAM EASTERN
 RO-RO TERMINAL

Drawing title
 ENGINEERING SECTIONS & PLANS
 ILLUSTRATIVE CROSS SECTIONS
 DRURY AREA
 REGULATION 5(2)(o)

Drawing status
 SUBMISSION VERSION Suitability
S4

Scale
 AS SHOWN @ A1


Jacobs No.
 B2429400

Client No.
Rev
P02


Drawing number
B2429400-JAC-00-ZZ-DR-ZZ-0743

© Copyright 2022 Jacobs U.K. Limited. The concepts and information contained in this document are the property of Jacobs. Use or copying of this document in whole or in part without the written permission of Jacobs constitutes an infringement of copyright. Limitation: This drawing has been prepared on behalf of, and for the exclusive use of, the Client. Jacobs accepts no liability or responsibility whatsoever for, or in respect of, any use of, or reliance upon, this drawing by any third party.


\\ukfspp02\Maritime\PROJECTS\Ports\VT\B2429400\ABP Project\Sugar\1100 Design & Engineering\1102 Drawings\01 Preliminary\02 DCO Drawings\B2429400-JAC-00-ZZ-DR-ZZ-0750 P02.dwg - 08/02/2023 18:42:07 - Bridge GA - HillerRJ

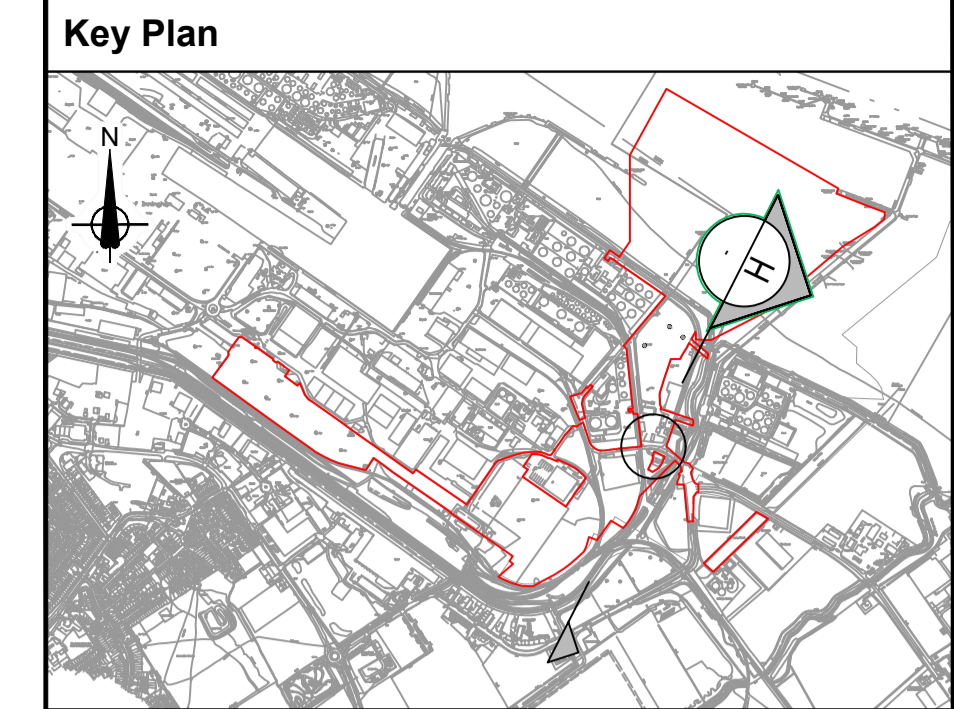

- Notes
1. All dimensions are in millimetres unless stated otherwise.
 2. These Engineering sections and plans should be read in conjunction with the key plan and alongside other plans in the development consent order application. In particular the works plans and schedule 1 (Authorised development) to the development consent order.
 3. Work No. references are detailed in schedule 1 (authorised development) to the development consent order.
 4. These engineering sections and plans will be subject to detailed design development, and changes will be limited to being within the order limit and any other constraints included in the development consent order.
 5. Location of proposed infrastructure shown indicatively.

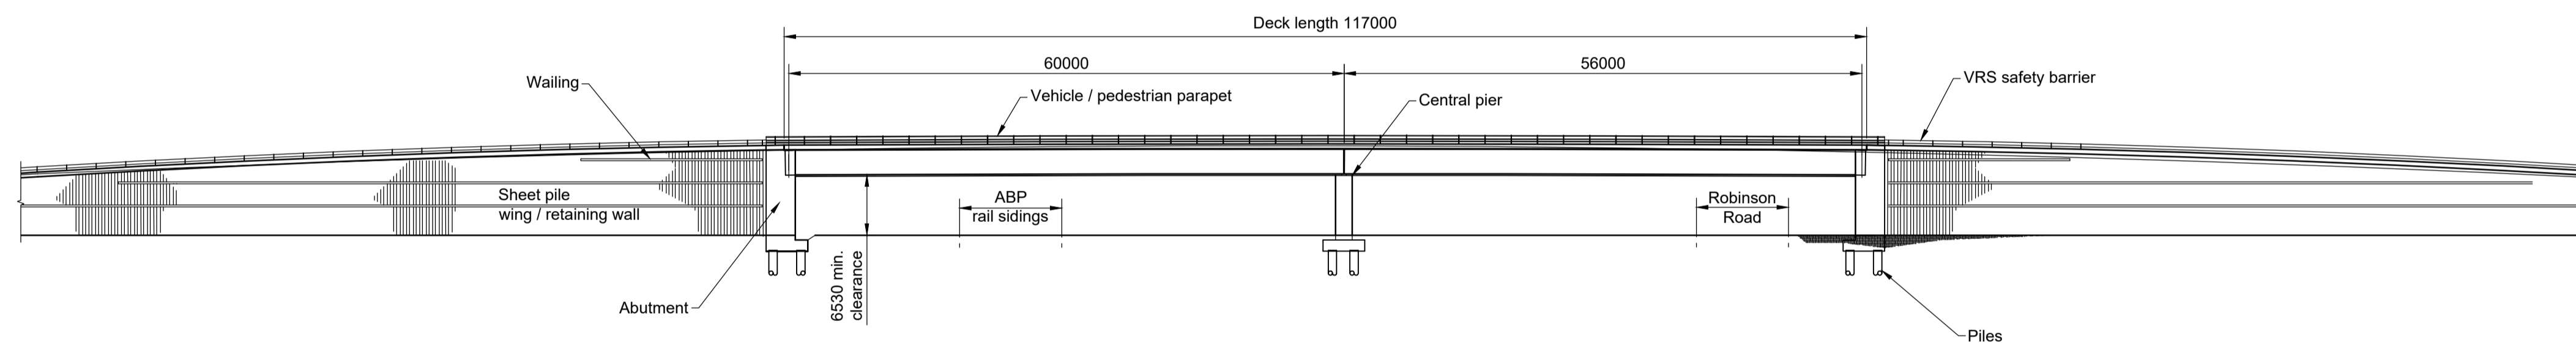

Work No. 7 - Section H-H
Scale 1:500

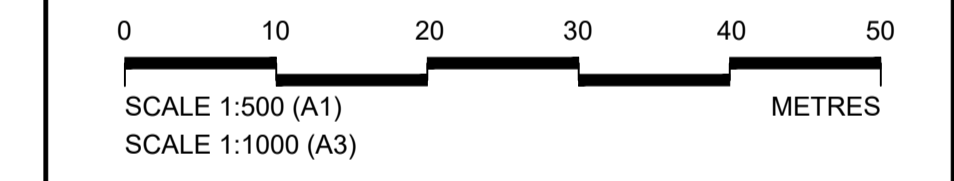

P02	February 2023	Submission Version	BHW	RH	RH	CN
P01	January 2023	Submission Version	BHW	RH	RH	CN
Rev	Rev. Date	Purpose of revision	Orig	Check	Rev	Apprv

Jacobs
95 Bothwell St, Glasgow, G2 7HX
Tel: +44(0)141 243 8000 Fax: +44(0)141 226 3109
www.jacobs.com

Client
ABP | ASSOCIATED BRITISH PORTS

Project
IMMINGHAM EASTERN
RO-RO TERMINAL

Drawing title
**ENGINEERING SECTIONS & PLANS
ILLUSTRATIVE CROSS SECTIONS
ROBINSON ROAD BRIDGE
REGULATION 5(2)(c)**

Drawing status
SUBMISSION VERSION Suitability **S4**



Scale
1:500 @ A1

Jacobs No. B2429400 Rev **P02**

Client No. Drawing number
B2429400-JAC-00-ZZ-DR-ZZ-0750


© Copyright 2022 Jacobs U.K. Limited. The concepts and information contained in this document are the property of Jacobs. Use or copying of this document in whole or in part without the written permission of Jacobs constitutes an infringement of copyright. Limitation: This drawing has been prepared on behalf of, and for the exclusive use of, the Client. Jacobs accepts no liability or responsibility whatsoever for, or in respect of, any use of, or reliance upon, this drawing by any third party.

\\ukfsp02\Maritime\PROJECTS\Ports\VT\B2429400-ABP-Project\Sugar\1100 Design & Engineering\1102 Drawings\01 Preliminary\02 DCO Drawings\B2429400-JAC-00-ZZ-DR-ZZ-0801 - P02.dwg - 09/02/2023 14:10:26 - 0801 - HillsRJ

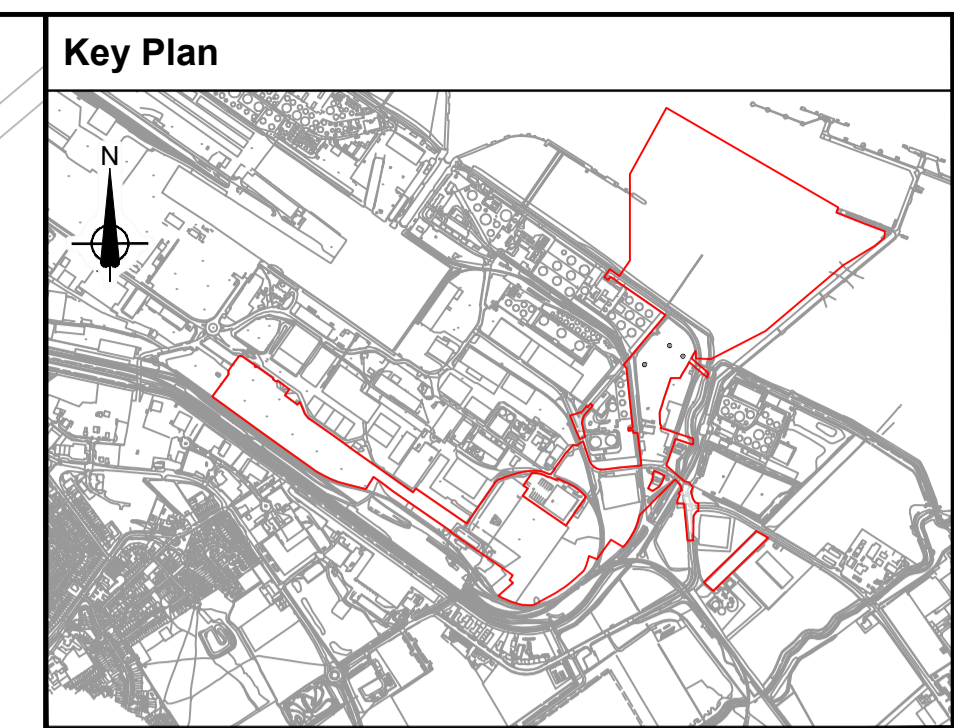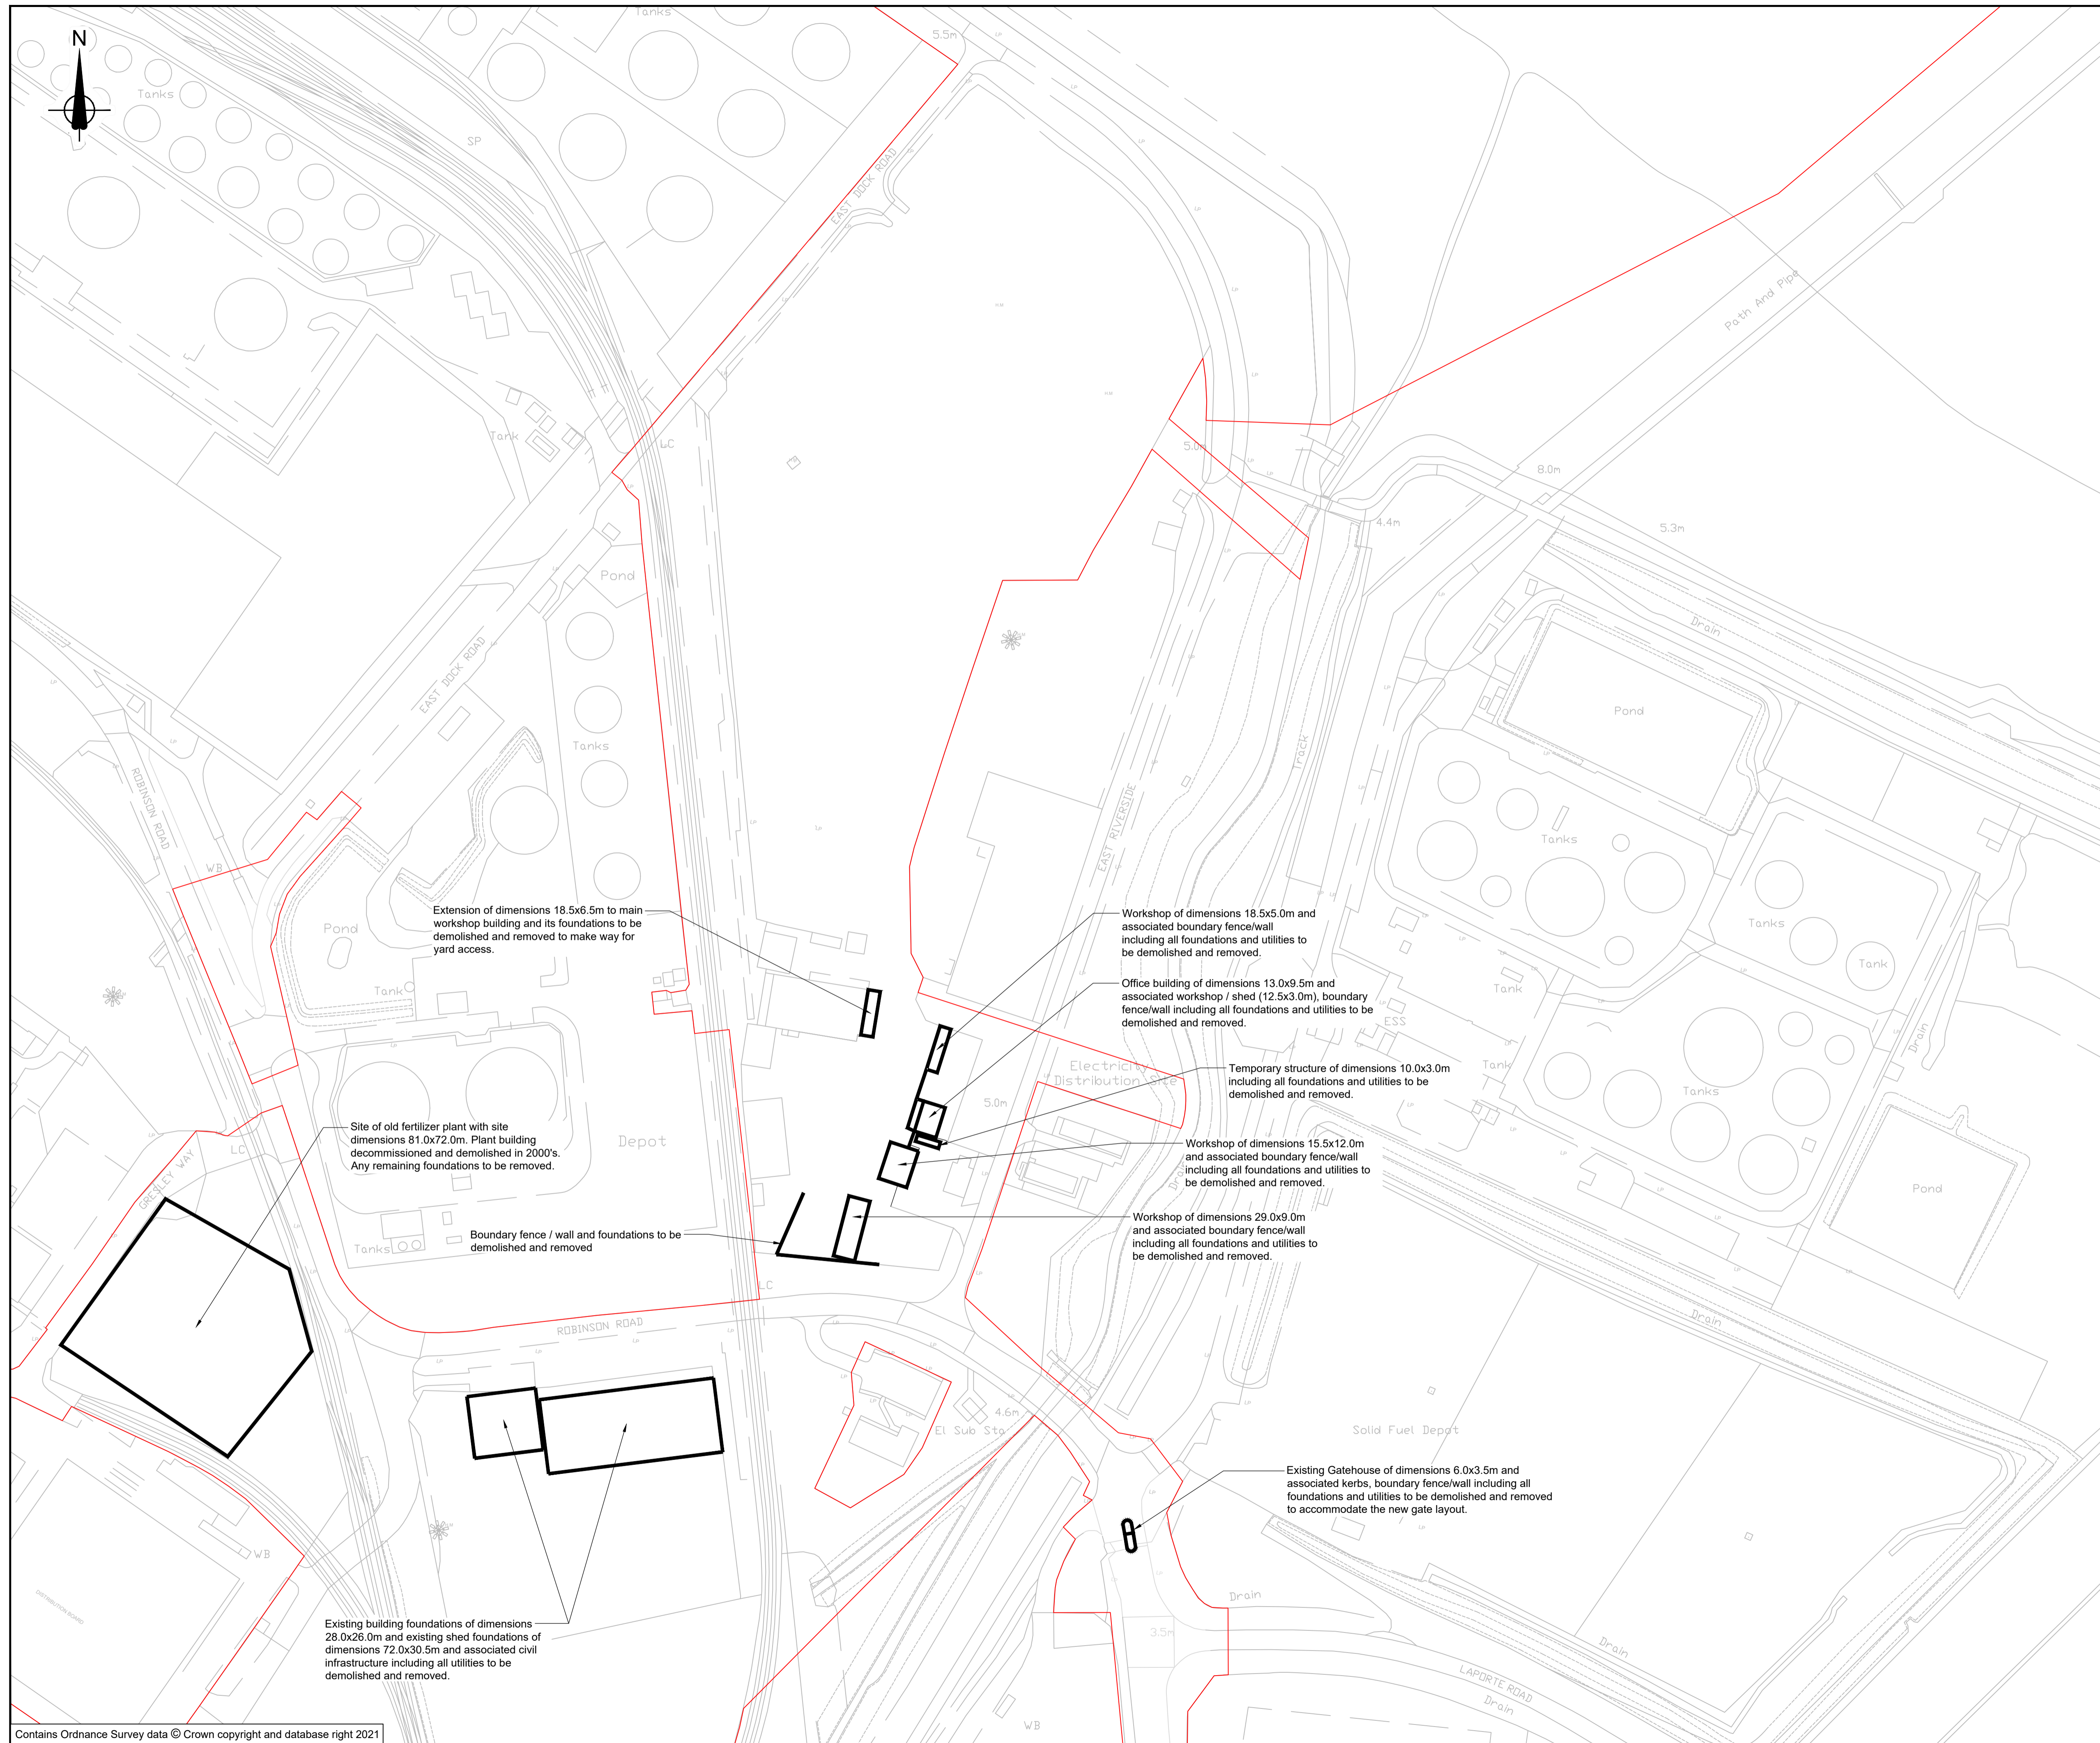

- General Notes**
1. ALL DIMENSIONS ARE IN MILLIMETRES UNLESS STATED OTHERWISE.
 2. THESE ENGINEERING SECTIONS AND PLANS SHOULD BE READ IN CONJUNCTION WITH THE KEY PLAN AND ALONGSIDE OTHER PLANS IN THE DEVELOPMENT CONSENT ORDER APPLICATION, IN PARTICULAR THE WORKS PLANS AND SCHEDULE 1 (AUTHORISED DEVELOPMENT) TO THE DEVELOPMENT CONSENT ORDER.
 3. WORK No. REFERENCES ARE DETAILED IN SCHEDULE 1 (AUTHORISED DEVELOPMENT) TO THE DEVELOPMENT CONSENT ORDER.
 4. THESE ENGINEERING SECTIONS AND PLANS WILL BE SUBJECT TO DETAILED DESIGN DEVELOPMENT; AND CHANGES WILL BE LIMITED TO BEING WITHIN THE ORDER LIMITS AND ANY OTHER CONSTRAINTS INCLUDED IN THE DEVELOPMENT CONSENT ORDER.
 5. LOCATION OF PROPOSED INFRASTRUCTURE SHOWN INDICATIVELY.

- Legend**
- Order Limits
 - Buildings to be demolished

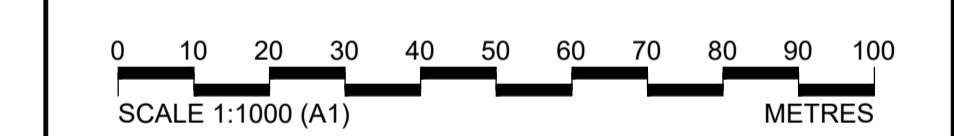

P02	February 2023	Submission Version	BHW	RH	RH	CN
P01	January 2023	Submission Version	BHW	RH	RH	CN
Rev	Rev. Date	Purpose of revision	Orig	Check	Rev	Apprv

Jacobs
 95 Bothwell St, Glasgow, G2 7HX
 Tel: +44(0)141 243 8000 Fax: +44(0)141 226 3109
 www.jacobs.com

Client
ABP ASSOCIATED BRITISH PORTS

Project
 IMMINGHAM EASTERN RO-RO TERMINAL

Drawing title
**ENGINEERING SECTIONS & PLANS
 DEMOLITION WORKS
 REGULATION 5(2)(o)**

Drawing status	SUBMISSION VERSION	Suitability	S4
----------------	--------------------	-------------	----

Scale	1:1000 @ A1	Rev	P02
Jacobs No.	B2429400	Client No.	

Drawing number
B2429400-JAC-00-ZZ-DR-ZZ-0801

© Copyright 2022 Jacobs U.K. Limited. The concepts and information contained in this document are the property of Jacobs. Use or copying of this document in whole or in part without the written permission of Jacobs constitutes an infringement of copyright. Limitation: This drawing has been prepared on behalf of, and for the exclusive use of, Jacobs' Client, and is subject to, and issued in accordance with, the provisions of the contract between Jacobs and the Client. Jacobs accepts no liability or responsibility whatsoever for, or in respect of, any use of, or reliance upon, this drawing by any third party.