


Revision: 0 Drawn: KJ Checked: MM Approved: AB Date: 2023-08-17

Filename: T:\Projects\266160\Graphics_Office\Rep_figs\ES\2023_06_28\266160_ArcPro\266160_ArcPro.aprx

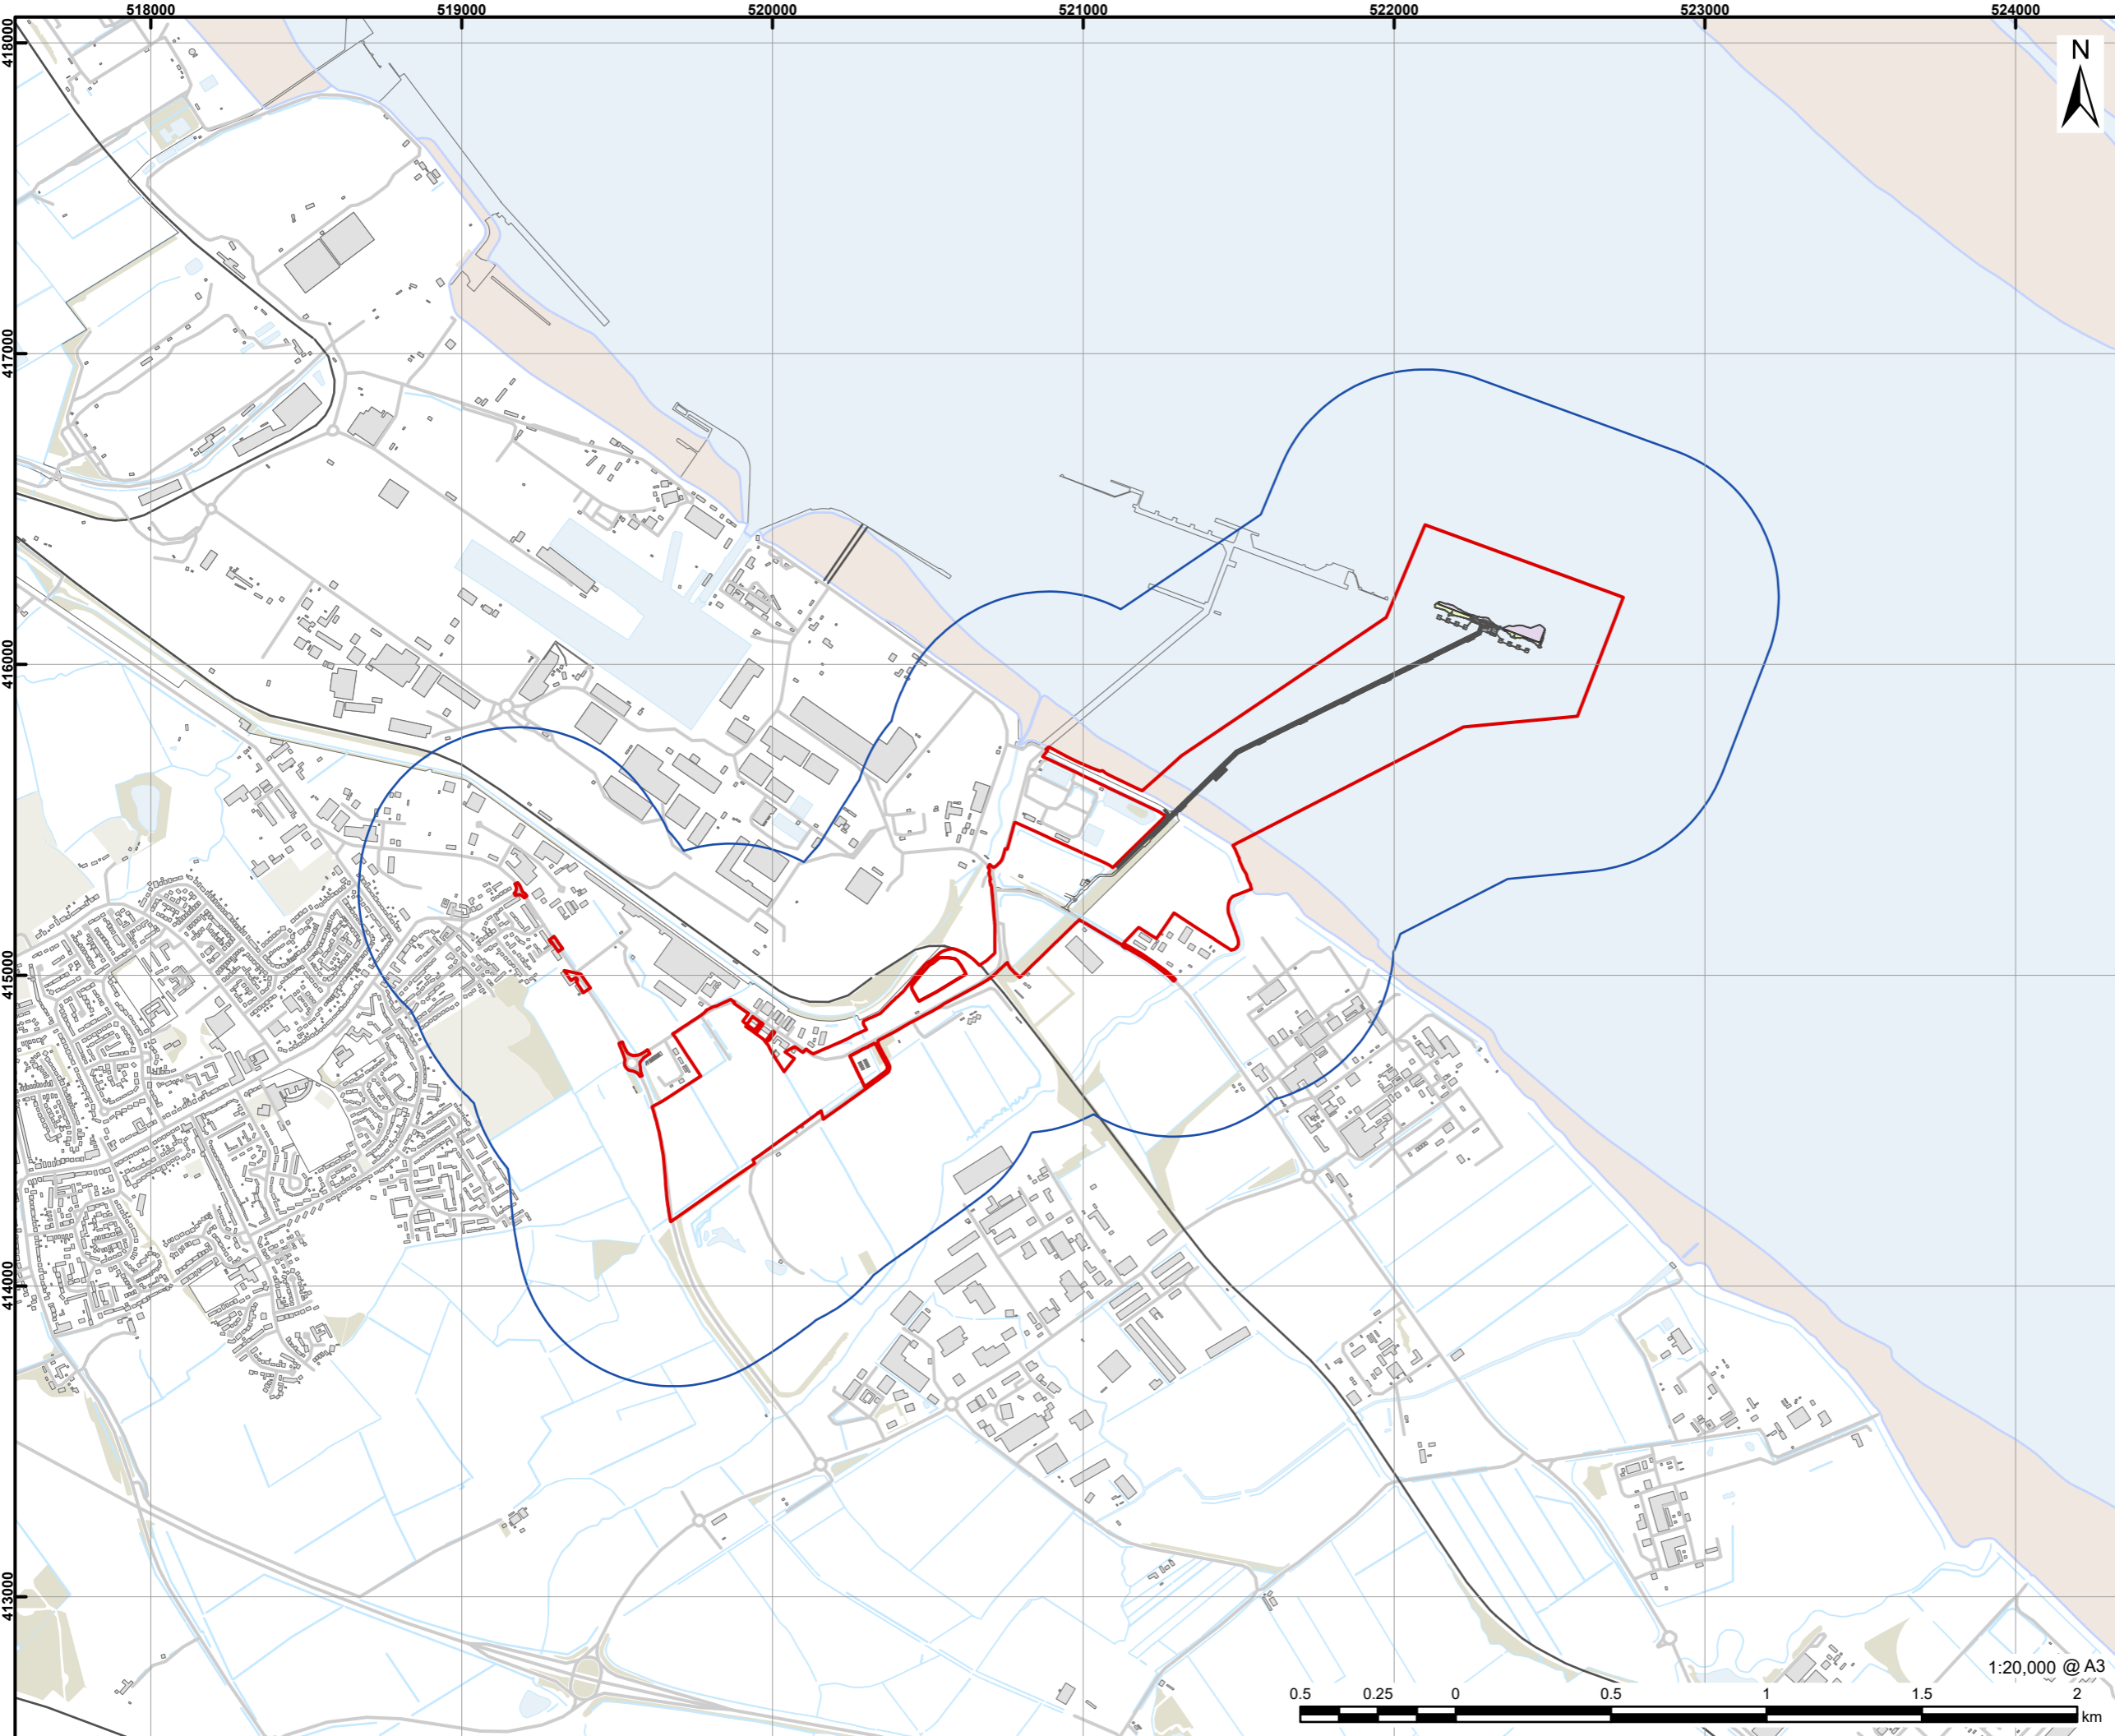

AECOM
 PROJECT
 Immingham Green Energy Terminal

CLIENT
 Associated British Ports

CONSULTANT
 AECOM Limited
 5th Floor
 2 City Walk
 Leeds, LS11 9AR
 www.aecom.com

LEGEND
 [Red outline] Site boundary
 [Blue outline] Study area
 [Black line] Proposed layout
 [Grey shaded] Extent of dredged pocket at -14.5mCD
 [Green shaded] Dredged pocket side slopes at 1:10

NOTES
 Contains Ordnance Survey data
 © Crown copyright and database right 2023.

ISSUE PURPOSE
 Environmental Statement

PROJECT NUMBER
 60673509

DEVELOPMENT CONSENT ORDER NO
 TR030008

FIGURE TITLE
 Site Location and Study Area

FIGURE NUMBER
 Figure 15.1



This drawing has been prepared for the use of AECOM's client. It may not be used, modified, reproduced or relied upon by third parties, except as agreed by AECOM or as required by law. AECOM accepts no responsibility, and denies any liability whatsoever, to any party that uses or relies on this drawing without AECOM's express written consent. Do not scale this document. All measurements must be obtained from the stated dimensions.