



PROJECT

Immingham Green Energy Terminal

CLIENT


Associated British Ports
Air Products (BR) Limited

CONSULTANT

AECOM Limited
5th Floor
2 City Walk
Leeds, LS11 9AR
www.aecom.com

LEGEND

- Site Boundary (Application)
- Site Boundary (Scoping)
- Expansion of Site Boundary
- Reduction of Site Boundary

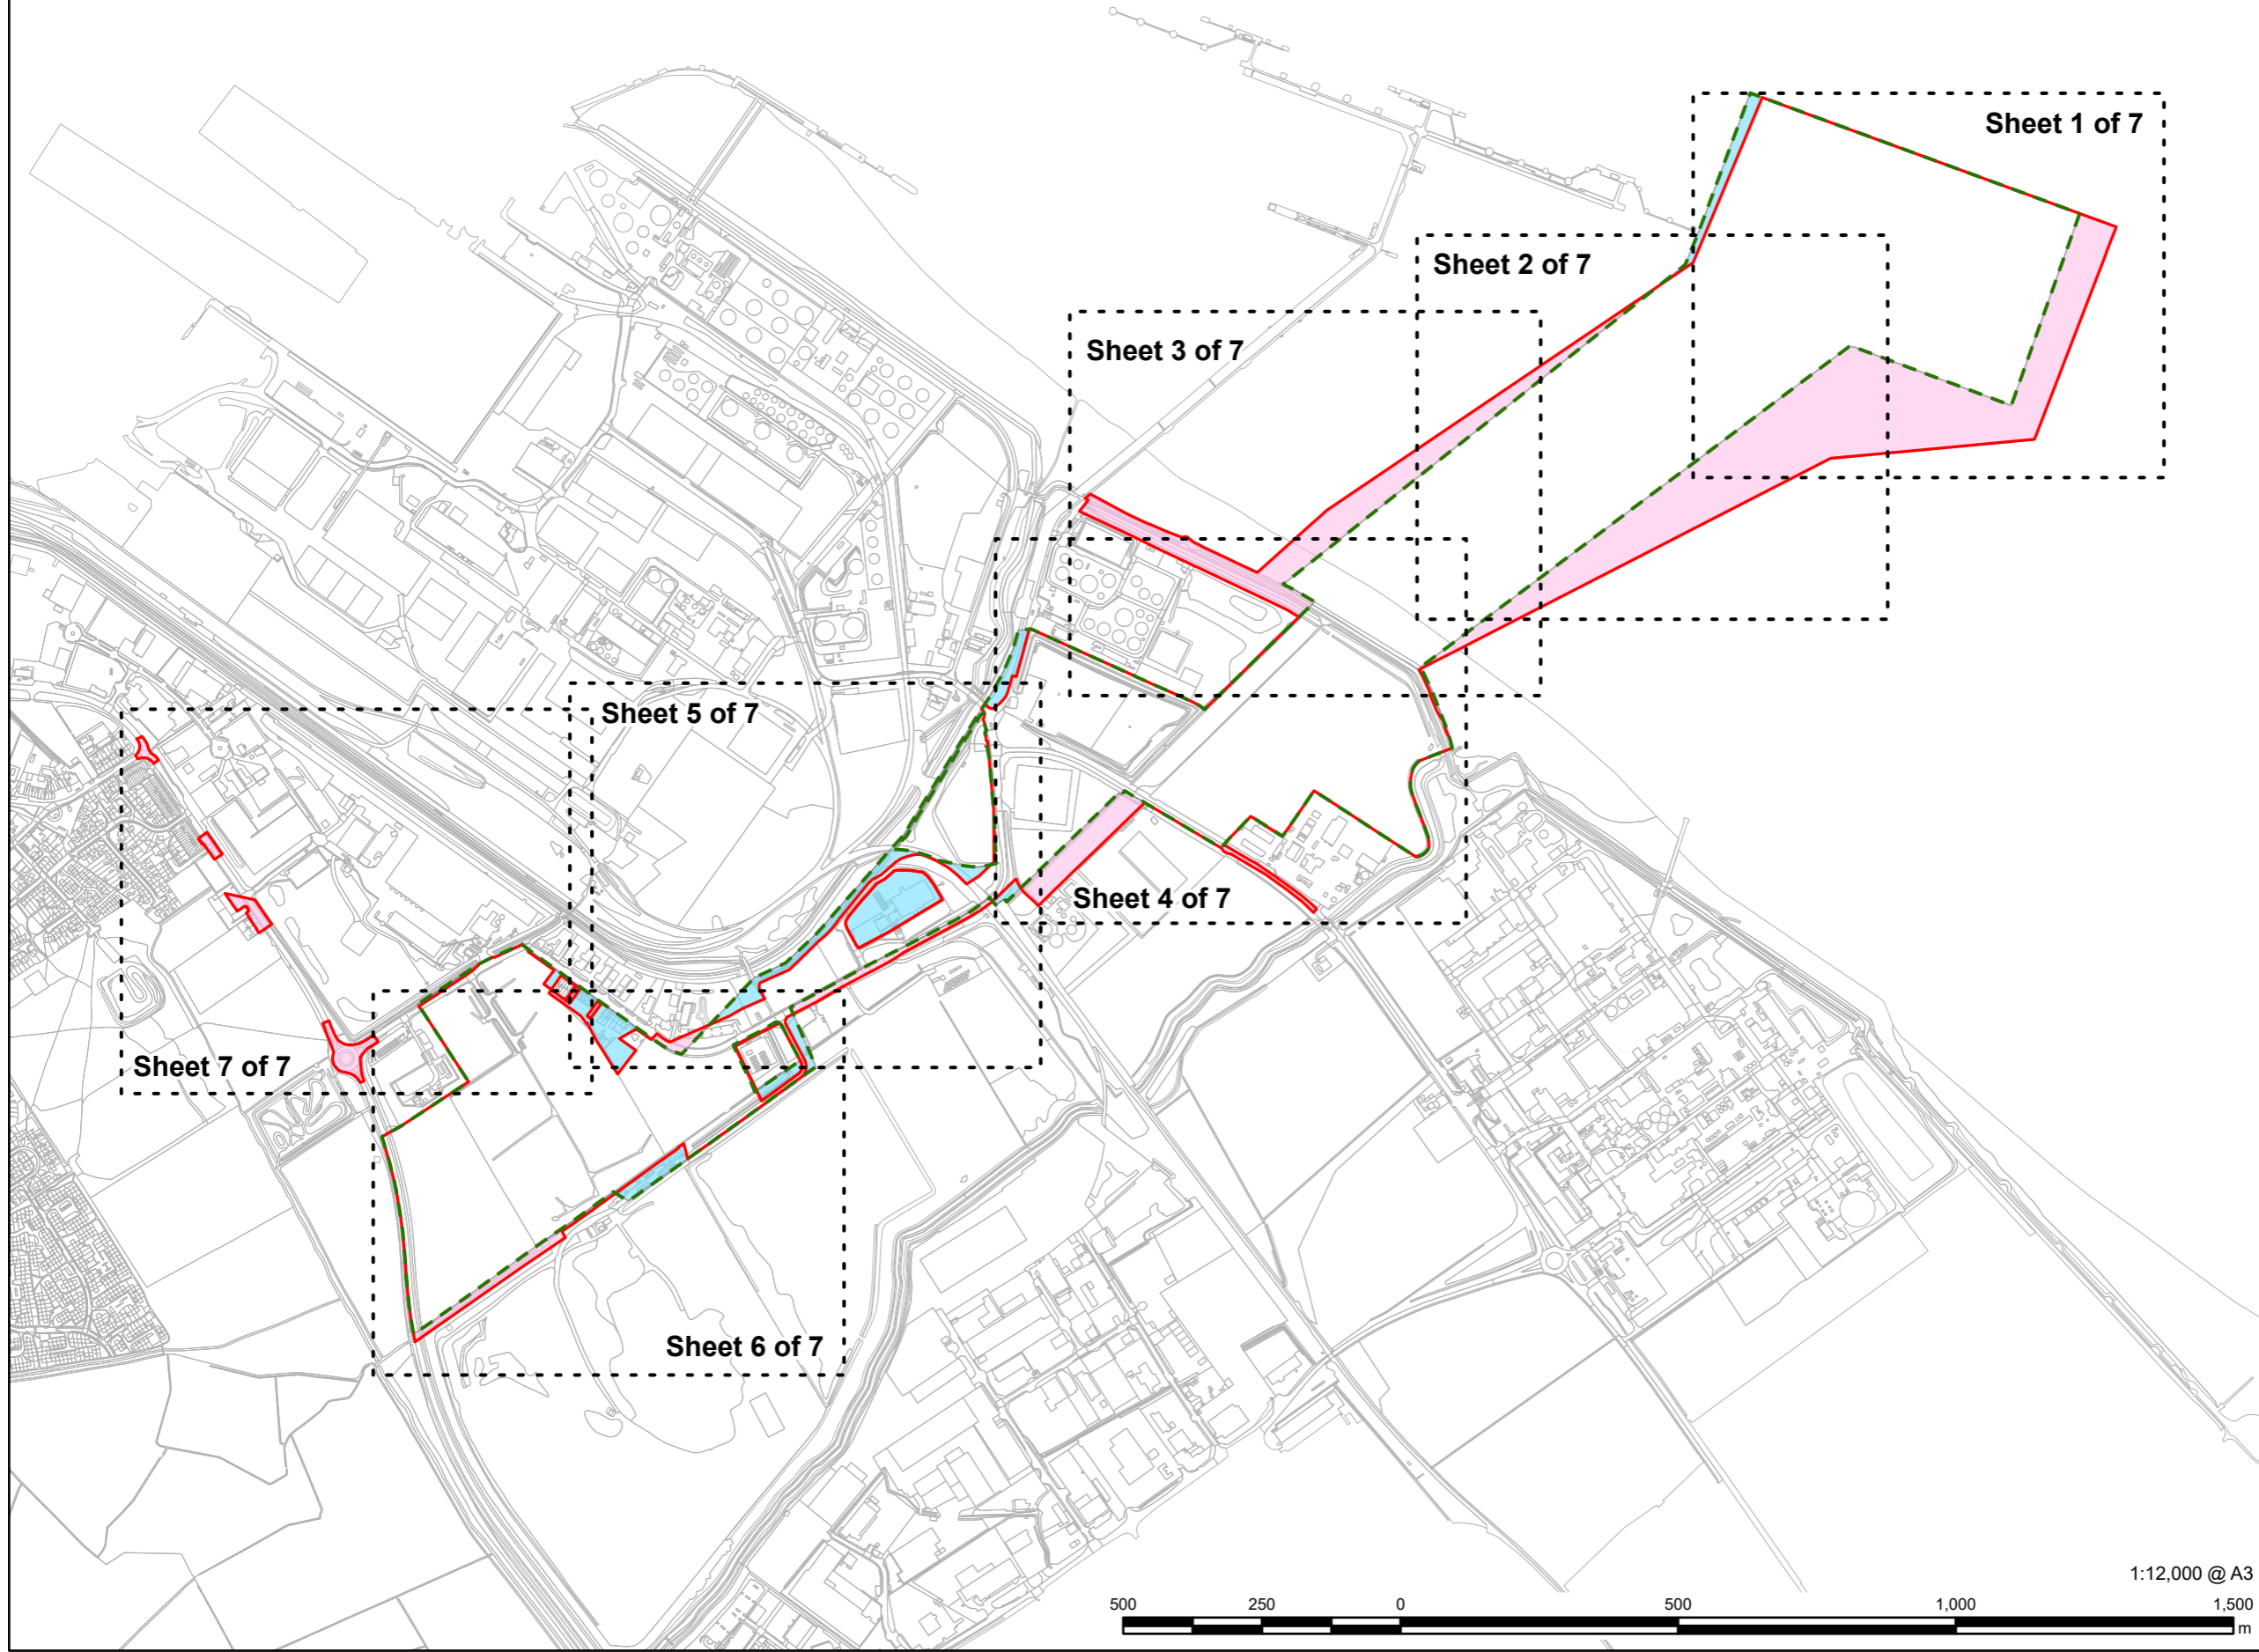

NOTES

Reproduced from Ordnance Survey digital map data © Crown copyright 2023. All rights reserved. Licence number 0100031673.

ISSUE PURPOSE

Environmental Statement

PROJECT NUMBER

60673509

DEVELOPMENT CONSENT ORDER NO

TR030008

FIGURE TITLE

Site Boundary Changes between EIA Scoping Report (August 2022) and the Application (September 2023)
Key Plan

FIGURE NUMBER

Figure 2.4

1:12,000 @ A3



This drawing has been prepared for the use of AECOM's client. It may not be used, modified, reproduced or relied upon by third parties, except as agreed by AECOM or as required by law. AECOM accepts no responsibility, and denies any liability whatsoever, to any party that uses or relies on this drawing without AECOM's express written consent. Do not scale this document. All measurements must be obtained from the stated dimensions.



PROJECT

Immingham Green Energy Terminal





CLIENT


Associated British Ports
Air Products (BR) Limited

CONSULTANT


AECOM Limited
5th Floor
2 City Walk
Leeds, LS11 9AR
www.aecom.com

LEGEND

-  Site Boundary (Application)
-  Site Boundary (Scoping)
-  Expansion of Site Boundary
-  Reduction of Site Boundary

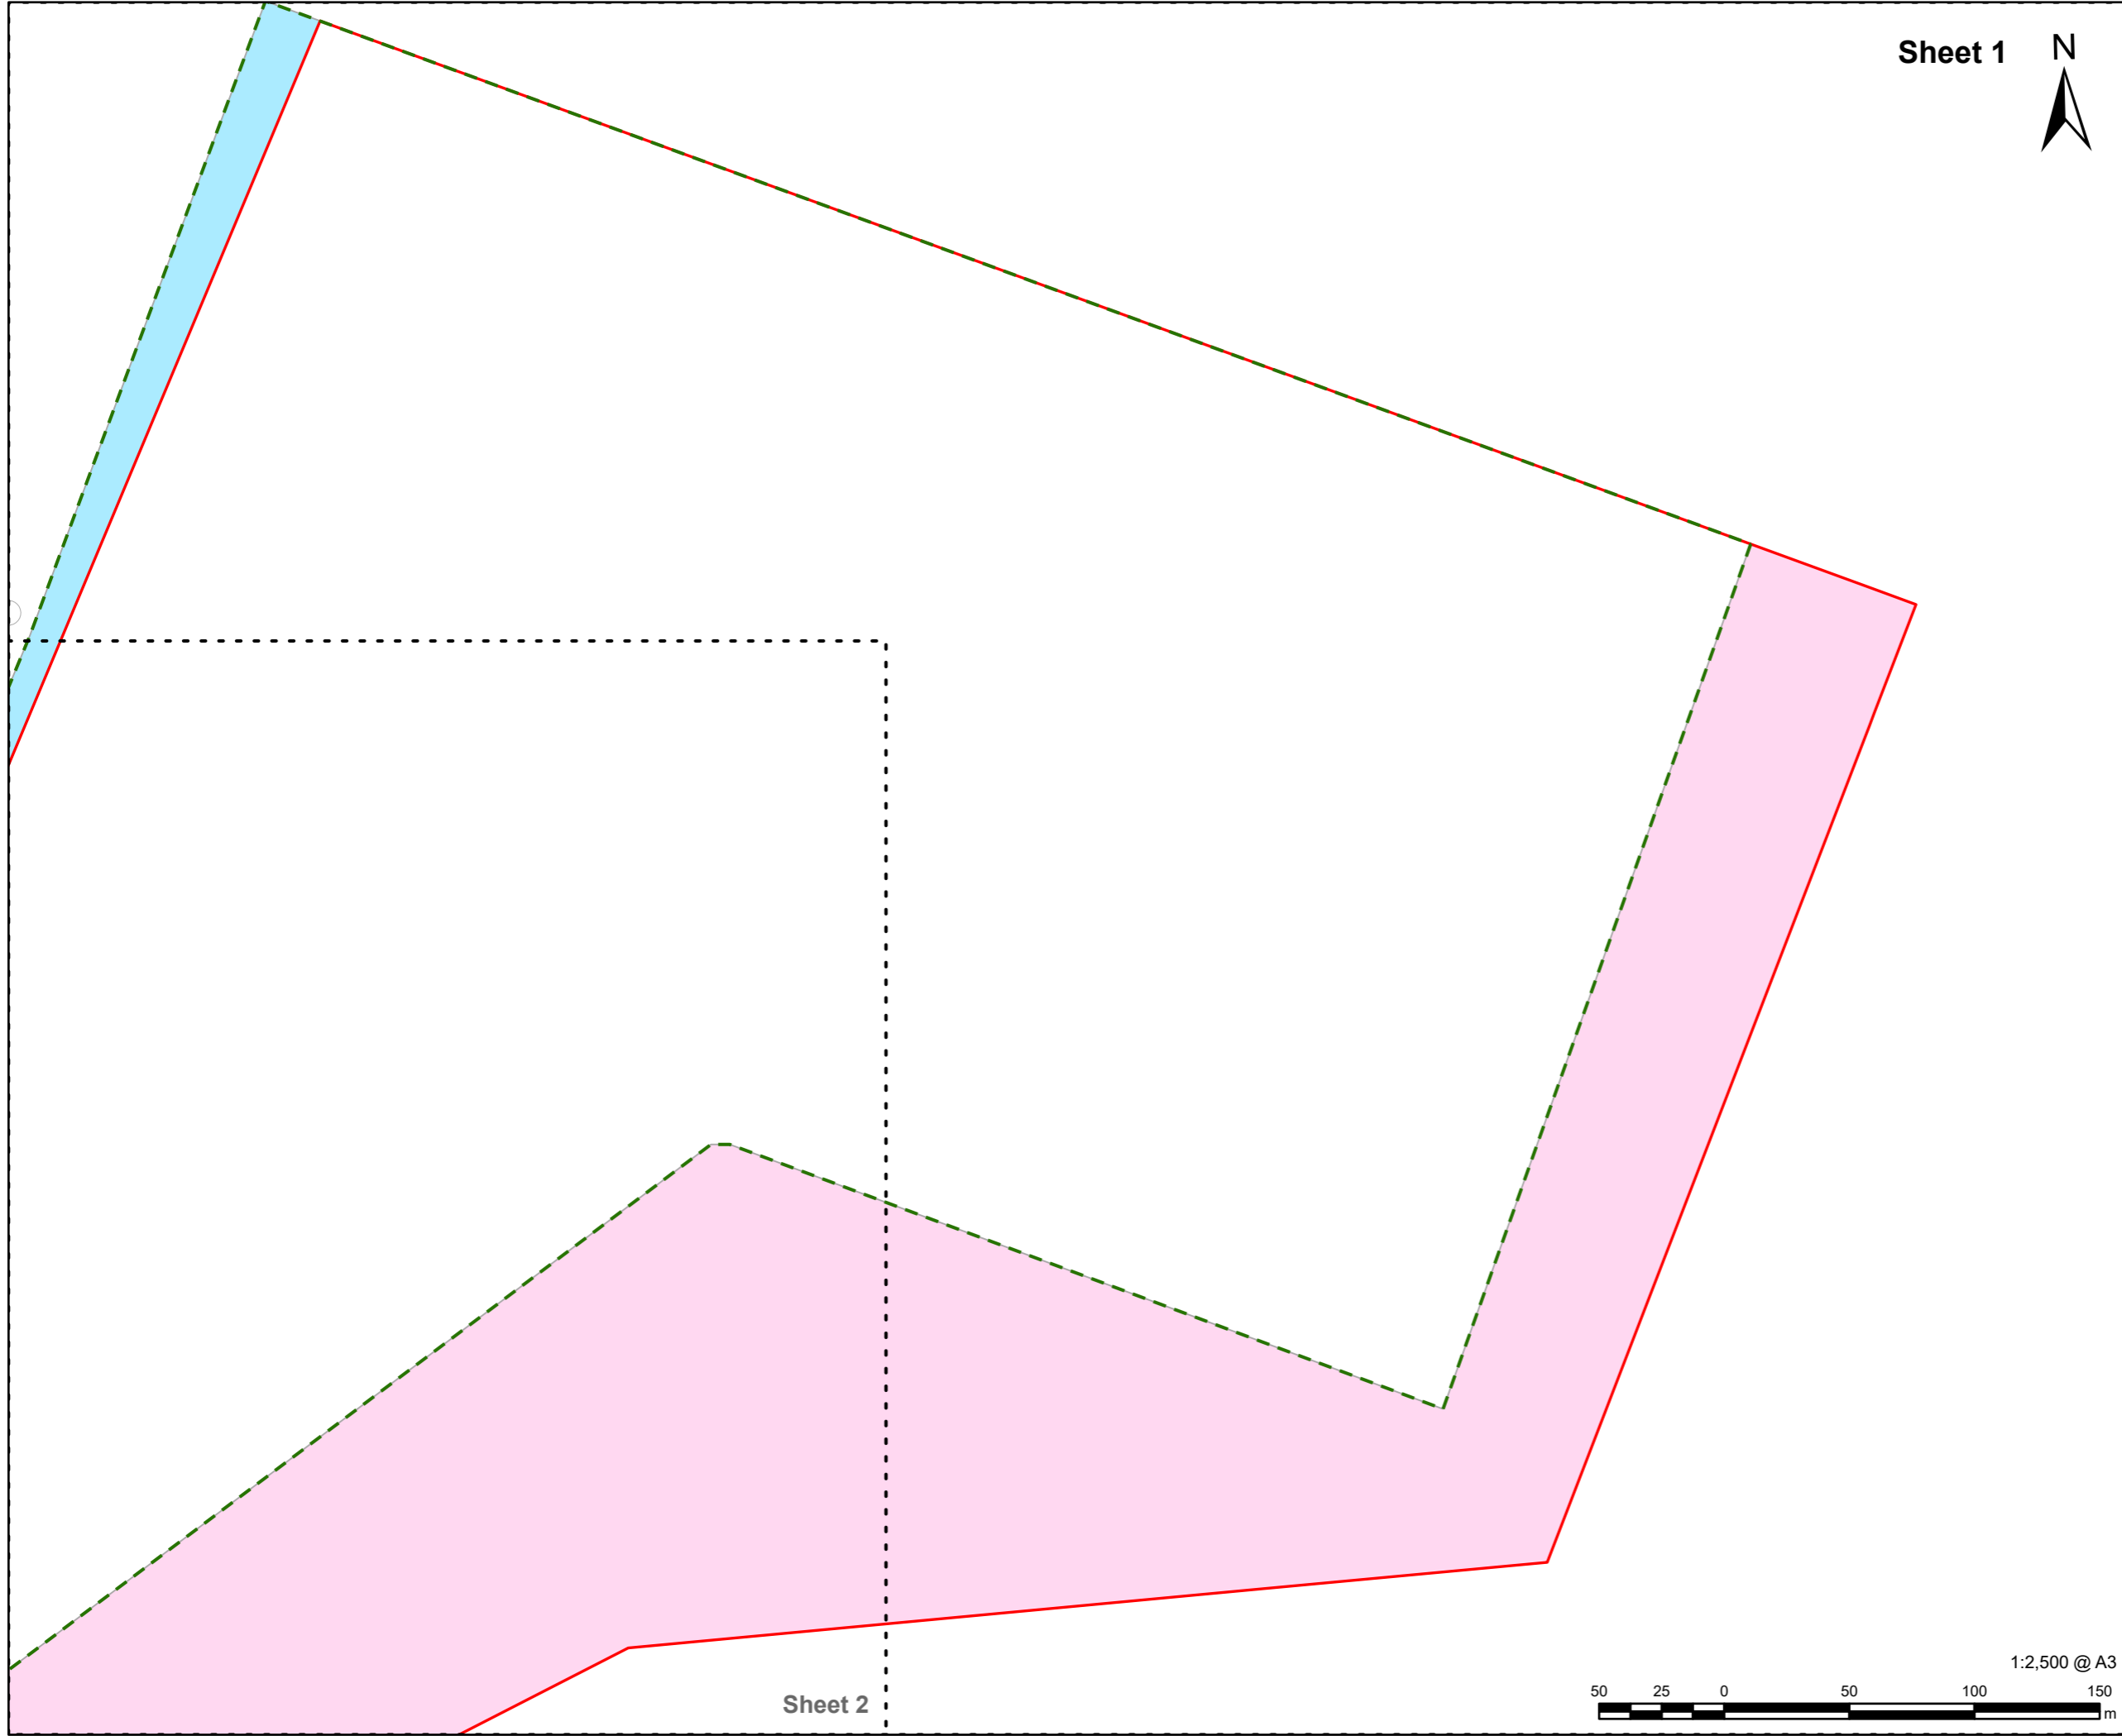

Sheet 2

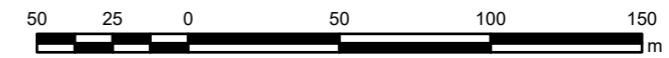

NOTES

Reproduced from Ordnance Survey digital map data © Crown copyright 2023. All rights reserved. Licence number 0100031673.

ISSUE PURPOSE

Environmental Statement

PROJECT NUMBER

60673509

DEVELOPMENT CONSENT ORDER NO

TR030008

FIGURE TITLE

Site Boundary Changes between EIA Scoping Report (August 2022) and the Application (September 2023)
Sheet 1 of 7

FIGURE NUMBER

Figure 2.4

This drawing has been prepared for the use of AECOM's client. It may not be used, modified, reproduced or relied upon by third parties, except as agreed by AECOM or as required by law. AECOM accepts no responsibility, and denies any liability whatsoever, to any party that uses or relies on this drawing without AECOM's express written consent. Do not scale this document. All measurements must be obtained from the stated dimensions.

Sheet 1



AECOM

PROJECT

Immingham Green Energy Terminal

CLIENT


Associated British Ports
Air Products (BR) Limited

CONSULTANT

AECOM Limited
5th Floor
2 City Walk
Leeds, LS11 9AR
www.aecom.com

LEGEND

- Site Boundary (Application)
- Site Boundary (Scoping)
- Expansion of Site Boundary
- Reduction of Site Boundary

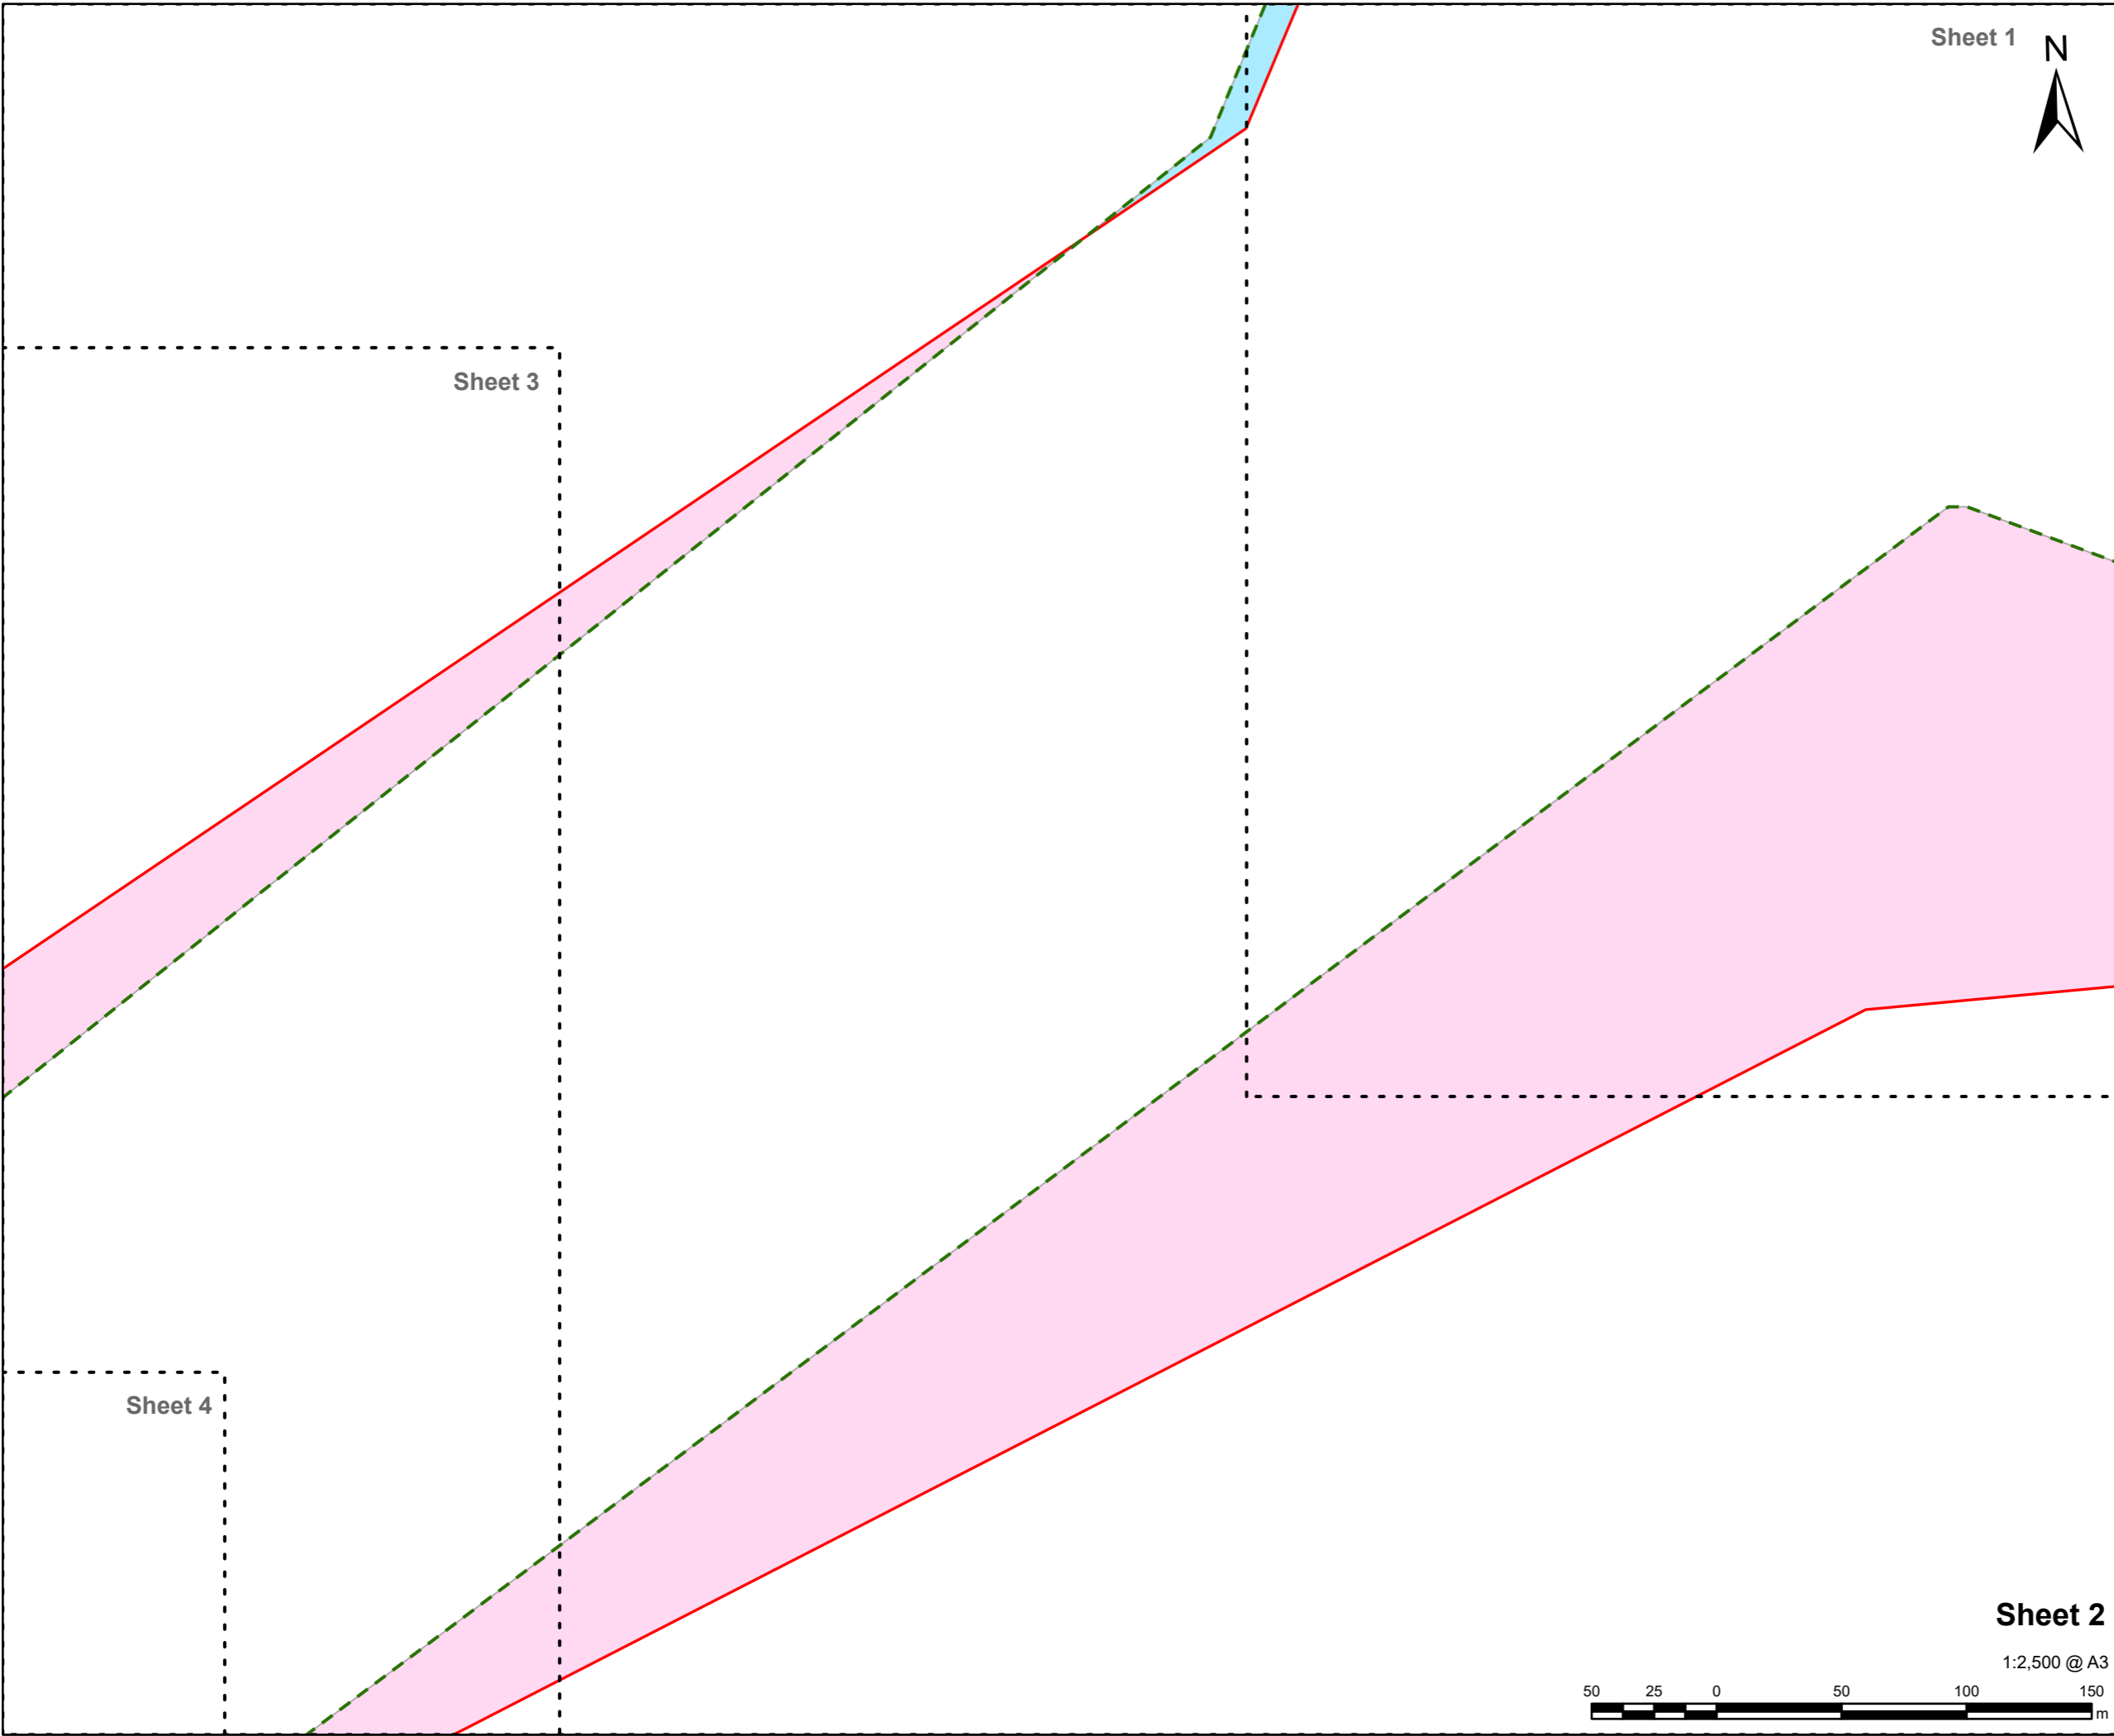


Sheet 3

Sheet 4

Sheet 2

1:2,500 @ A3

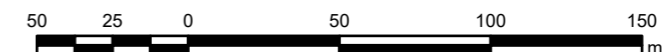

This drawing has been prepared for the use of AECOM's client. It may not be used, modified, reproduced or relied upon by third parties, except as agreed by AECOM or as required by law. AECOM accepts no responsibility, and denies any liability whatsoever, to any party that uses or relies on this drawing without AECOM's express written consent. Do not scale this document. All measurements must be obtained from the stated dimensions.

NOTES

Reproduced from Ordnance Survey digital map data © Crown copyright 2023. All rights reserved. Licence number 0100031673.

ISSUE PURPOSE

Environmental Statement

PROJECT NUMBER

60673509

DEVELOPMENT CONSENT ORDER NO

TR030008

FIGURE TITLE

Site Boundary Changes between EIA Scoping Report (August 2022) and the Application (September 2023)
Sheet 2 of 7

FIGURE NUMBER

Figure 2.4

Sheet 3

Sheet 2



AECOM

PROJECT

Immingham Green Energy Terminal

CLIENT


Associated British Ports
Air Products (BR) Limited

CONSULTANT

AECOM Limited
5th Floor
2 City Walk
Leeds, LS11 9AR
www.aecom.com

LEGEND

- Site Boundary (Application)
- Site Boundary (Scoping)
- Expansion of Site Boundary
- Reduction of Site Boundary

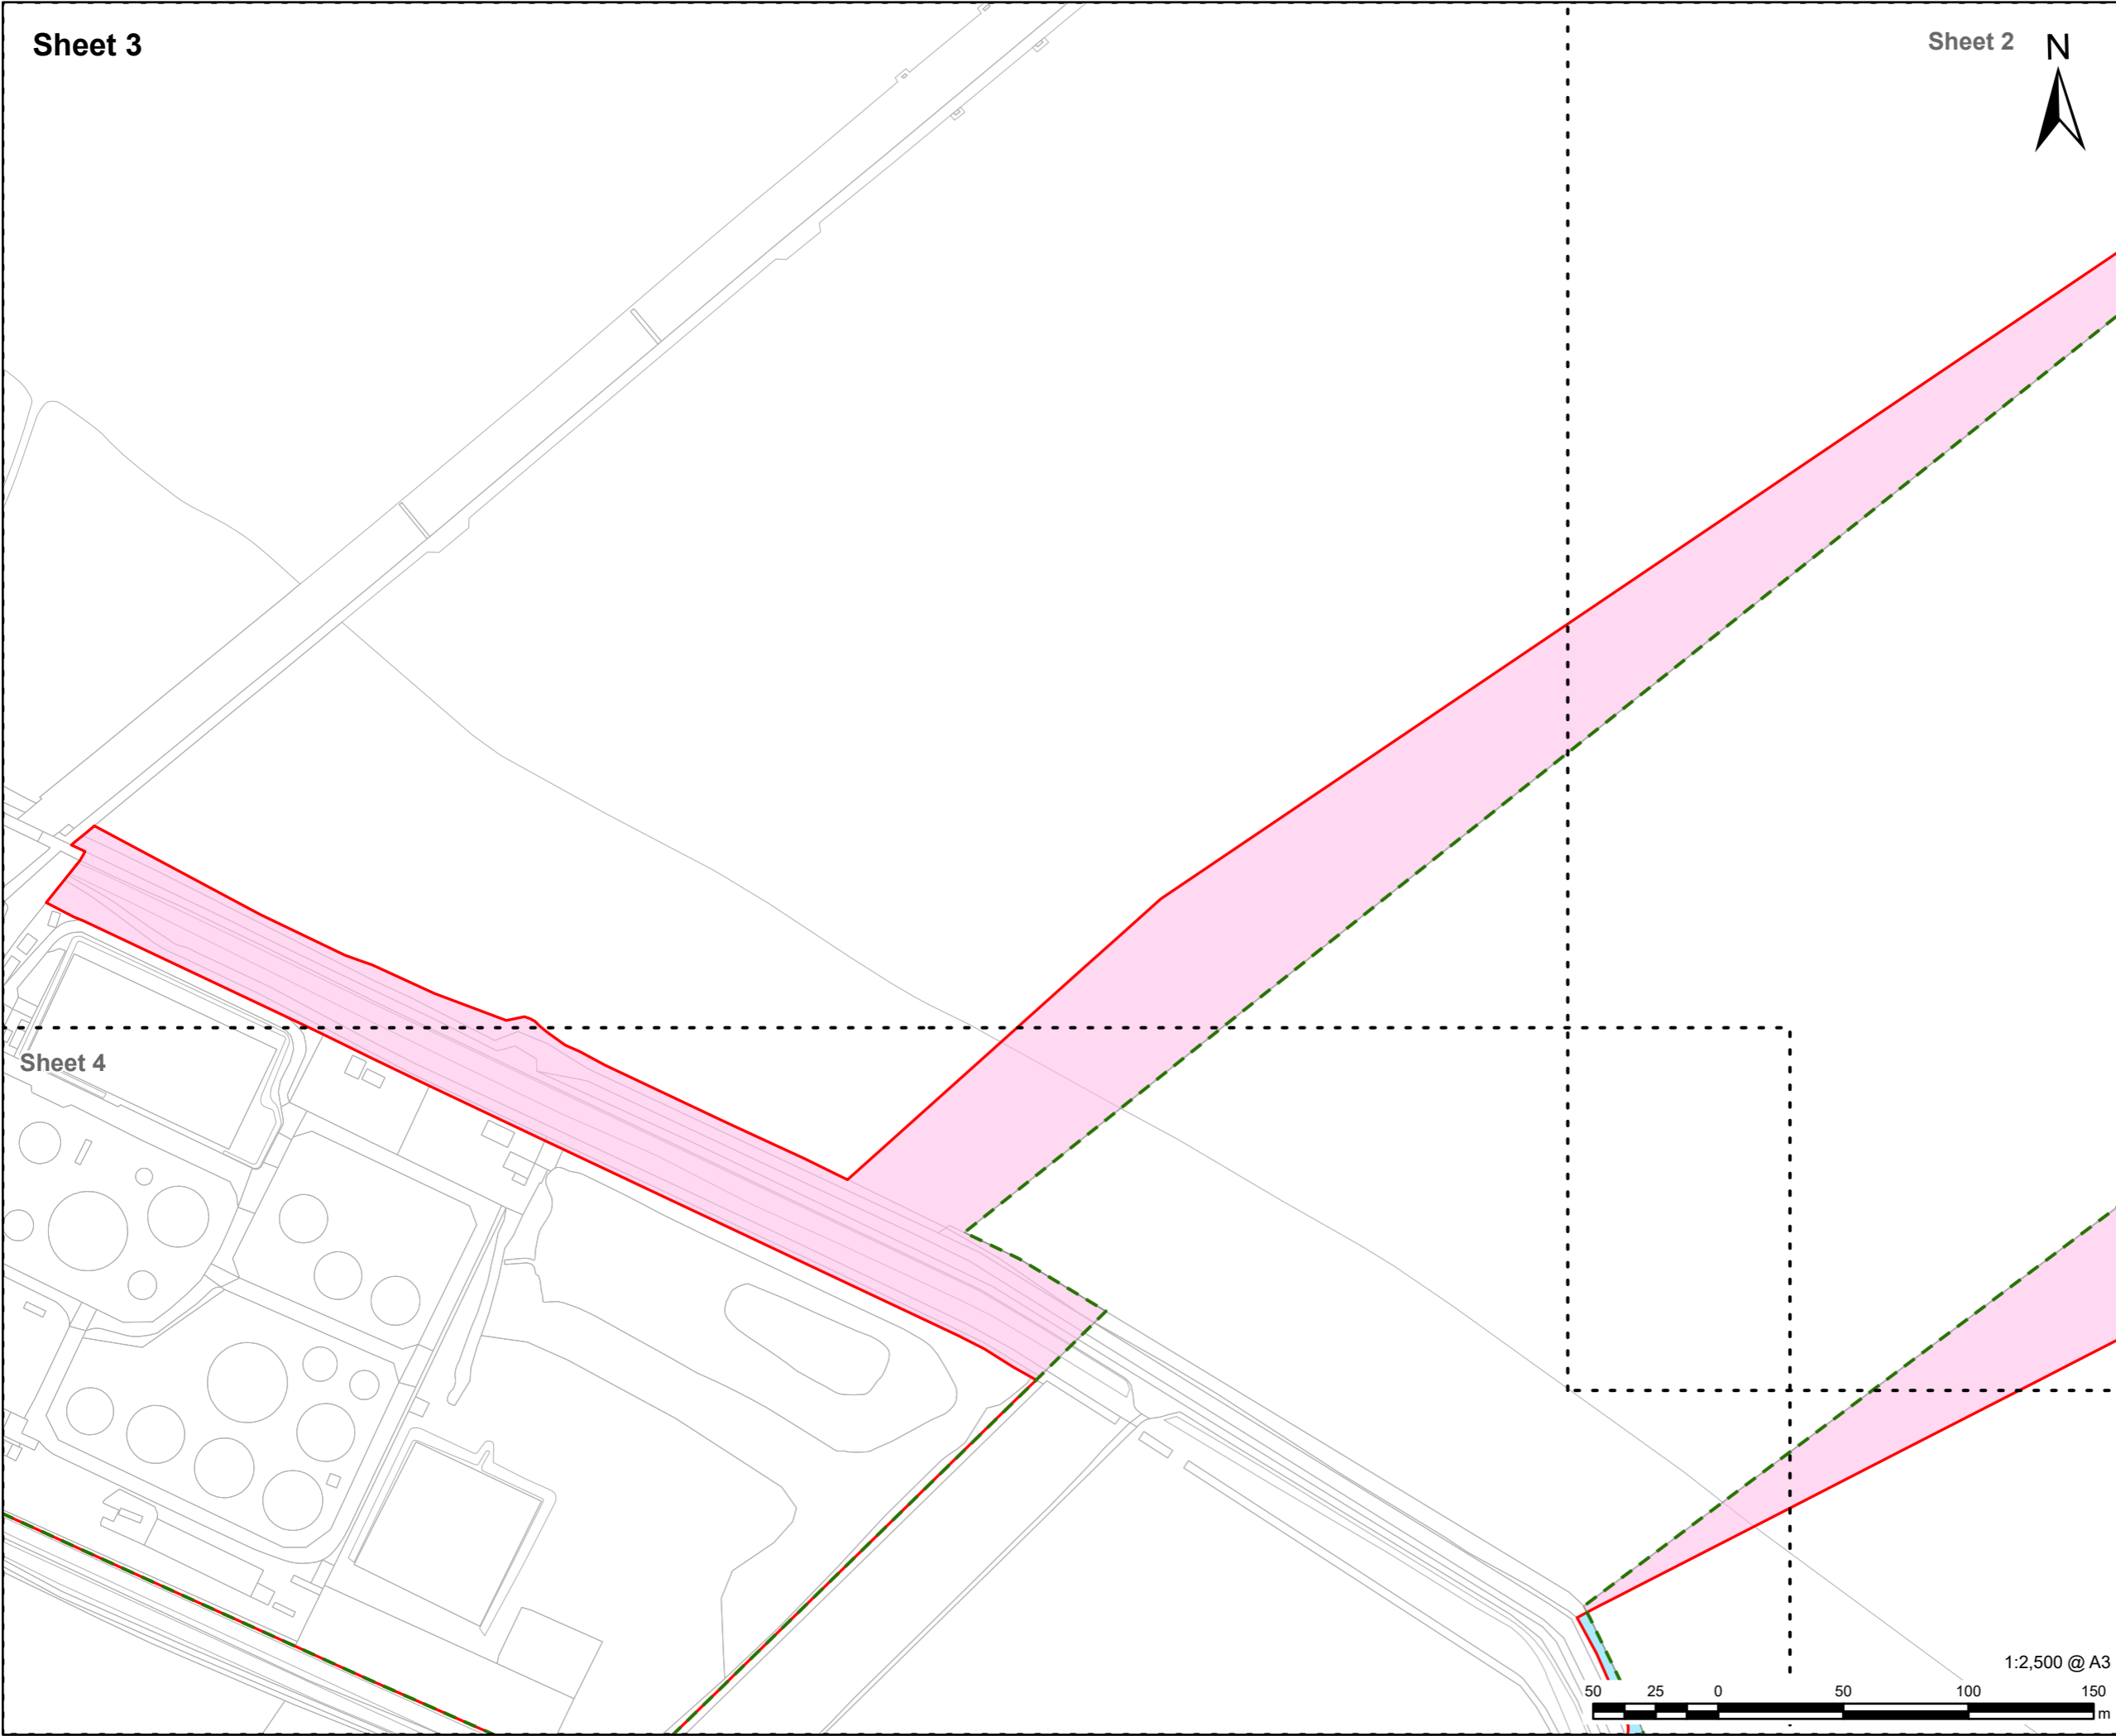

Sheet 4

NOTES

Reproduced from Ordnance Survey digital map data © Crown copyright 2023. All rights reserved. Licence number 0100031673.

ISSUE PURPOSE

Environmental Statement

PROJECT NUMBER

60673509

DEVELOPMENT CONSENT ORDER NO

TR030008


FIGURE TITLE

Site Boundary Changes between EIA Scoping Report (August 2022) and the Application (September 2023)
Sheet 3 of 7

FIGURE NUMBER

Figure 2.4

This drawing has been prepared for the use of AECOM's client. It may not be used, modified, reproduced or relied upon by third parties, except as agreed by AECOM or as required by law. AECOM accepts no responsibility, and denies any liability whatsoever, to any party that uses or relies on this drawing without AECOM's express written consent. Do not scale this document. All measurements must be obtained from the stated dimensions.

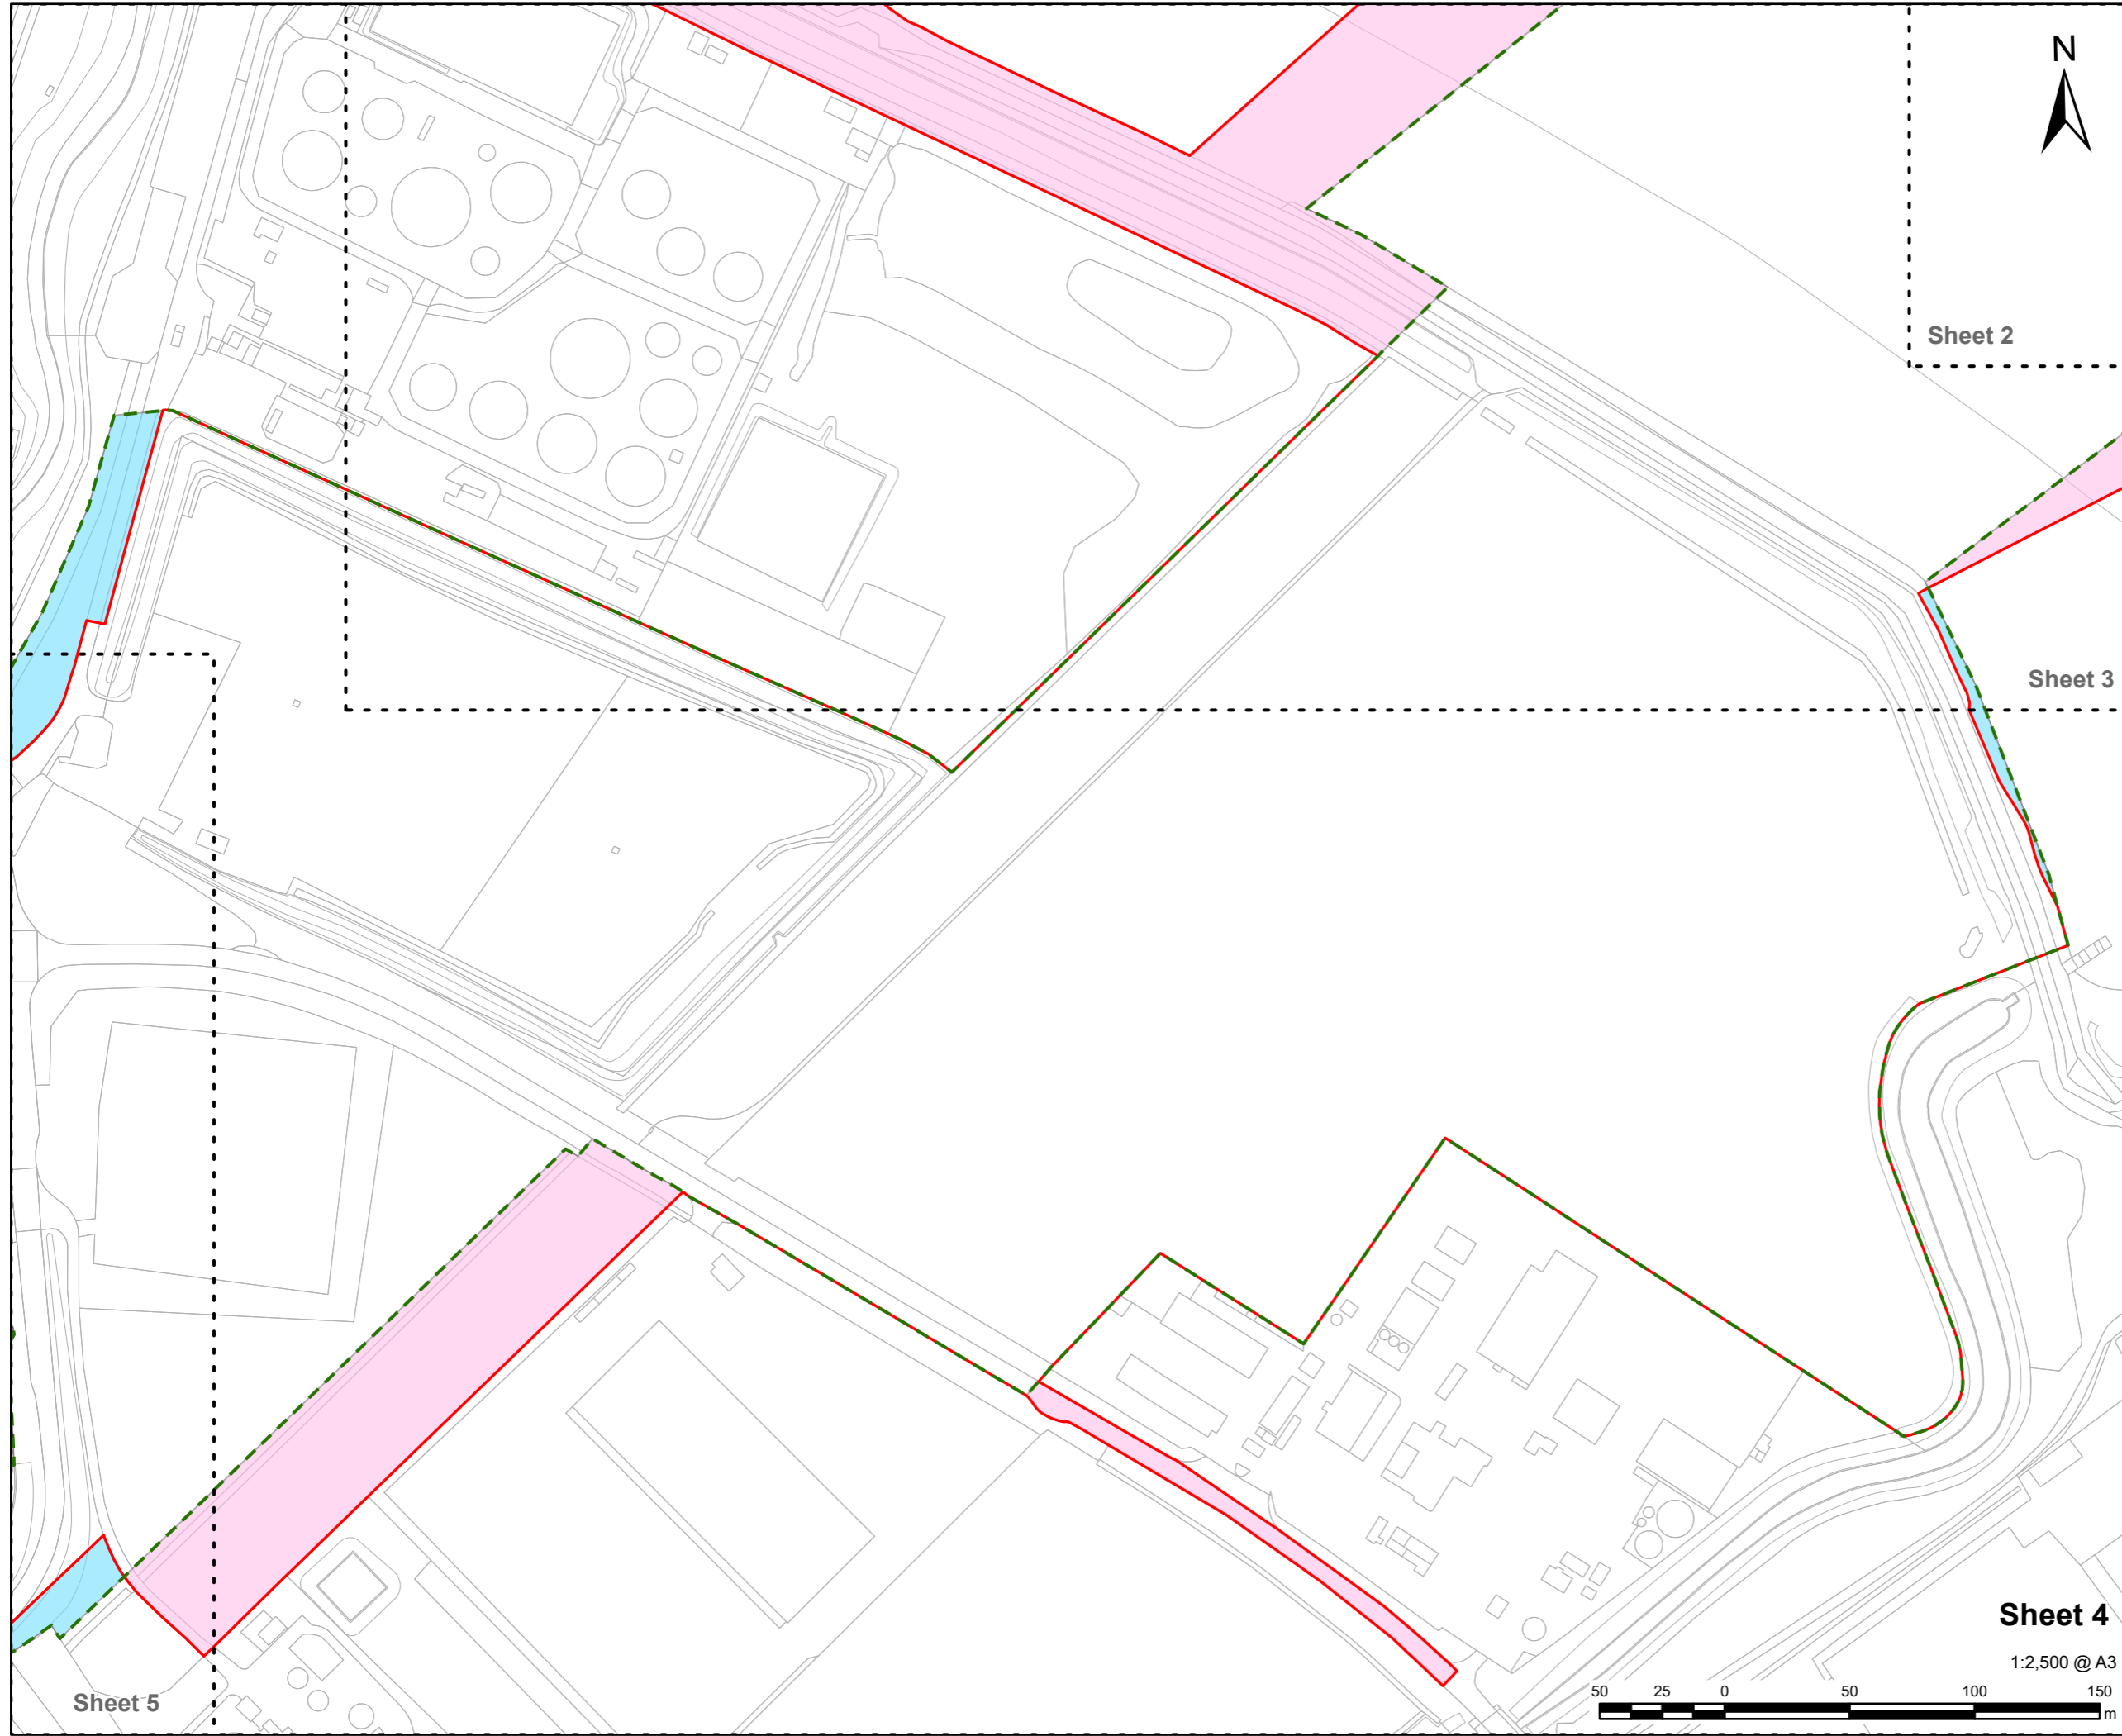


Sheet 2

Sheet 3

Sheet 5

Sheet 4

1:2,500 @ A3

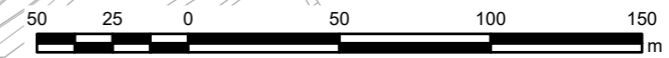

AECOM

PROJECT
 Immingham Green Energy Terminal

CLIENT
 Associated British Ports
 Air Products (BR) Limited

CONSULTANT
 AECOM Limited
 5th Floor
 2 City Walk
 Leeds, LS11 9AR
 www.aecom.com

LEGEND

- Site Boundary (Application)
- Site Boundary (Scoping)
- Expansion of Site Boundary
- Reduction of Site Boundary

NOTES
 Reproduced from Ordnance Survey digital map data © Crown copyright 2023. All rights reserved. Licence number 0100031673.

ISSUE PURPOSE
 Environmental Statement

PROJECT NUMBER
 60673509

DEVELOPMENT CONSENT ORDER NO
 TR030008

FIGURE TITLE
 Site Boundary Changes between EIA Scoping Report (August 2022) and the Application (September 2023)
 Sheet 4 of 7

FIGURE NUMBER
 Figure 2.4

This drawing has been prepared for the use of AECOM's client. It may not be used, modified, reproduced or relied upon by third parties, except as agreed by AECOM or as required by law. AECOM accepts no responsibility, and denies any liability whatsoever, to any party that uses or relies on this drawing without AECOM's express written consent. Do not scale this document. All measurements must be obtained from the stated dimensions.

Sheet 5

Sheet 7

Sheet 6

Sheet 4



AECOM

PROJECT

Immingham Green Energy Terminal





CLIENT

Associated British Ports
Air Products (BR) Limited

CONSULTANT

AECOM Limited
5th Floor
2 City Walk
Leeds, LS11 9AR
www.aecom.com

LEGEND

-  Site Boundary (Application)
-  Site Boundary (Scoping)
-  Expansion of Site Boundary
-  Reduction of Site Boundary

NOTES

Reproduced from Ordnance Survey digital map data © Crown copyright 2023. All rights reserved. Licence number 0100031673.

ISSUE PURPOSE

Environmental Statement

PROJECT NUMBER

60673509

DEVELOPMENT CONSENT ORDER NO


TR030008

FIGURE TITLE


Site Boundary Changes between EIA Scoping Report (August 2022) and the Application (September 2023)
Sheet 5 of 7

FIGURE NUMBER

Figure 2.4

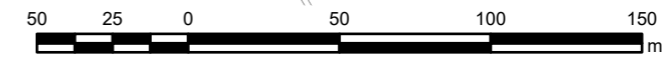


This drawing has been prepared for the use of AECOM's client. It may not be used, modified, reproduced or relied upon by third parties, except as agreed by AECOM or as required by law. AECOM accepts no responsibility, and denies any liability whatsoever, to any party that uses or relies on this drawing without AECOM's express written consent. Do not scale this document. All measurements must be obtained from the stated dimensions.

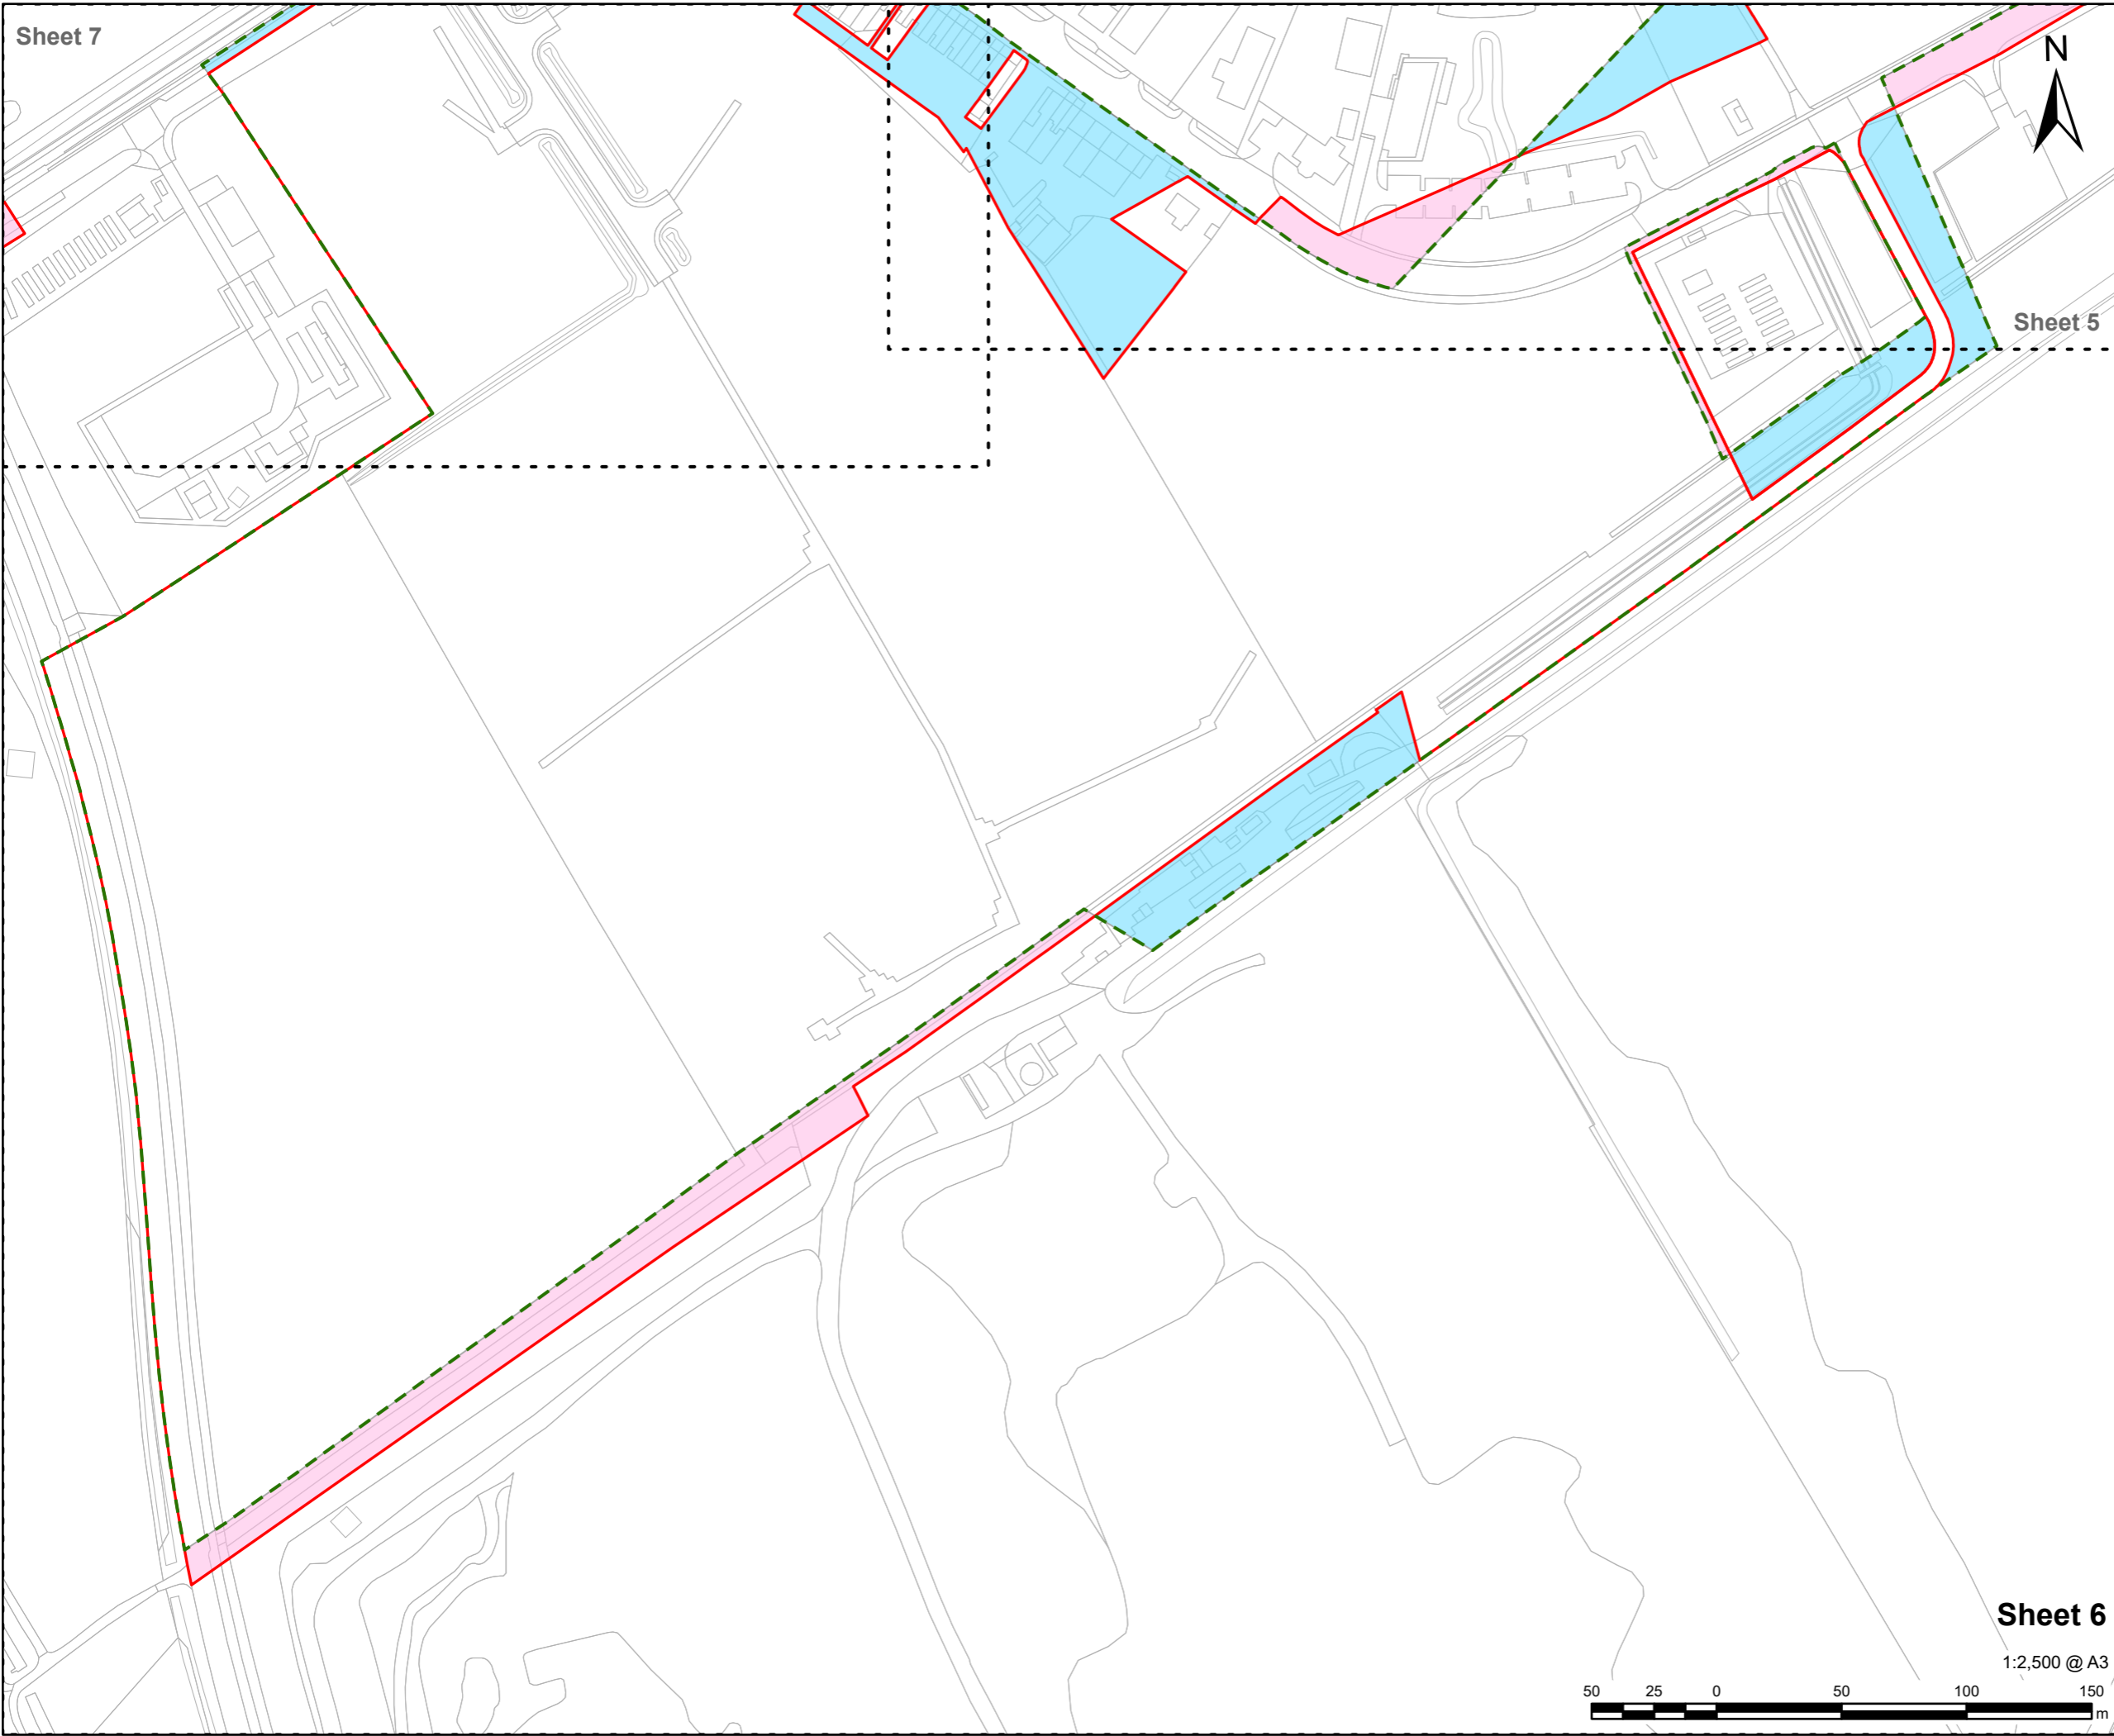

This drawing has been prepared for the use of AECOM's client. It may not be used, modified, reproduced or relied upon by third parties, except as agreed by AECOM or as required by law. AECOM accepts no responsibility, and denies any liability whatsoever, to any party that uses or relies on this drawing without AECOM's express written consent. Do not scale this document. All measurements must be obtained from the stated dimensions.

Sheet 7

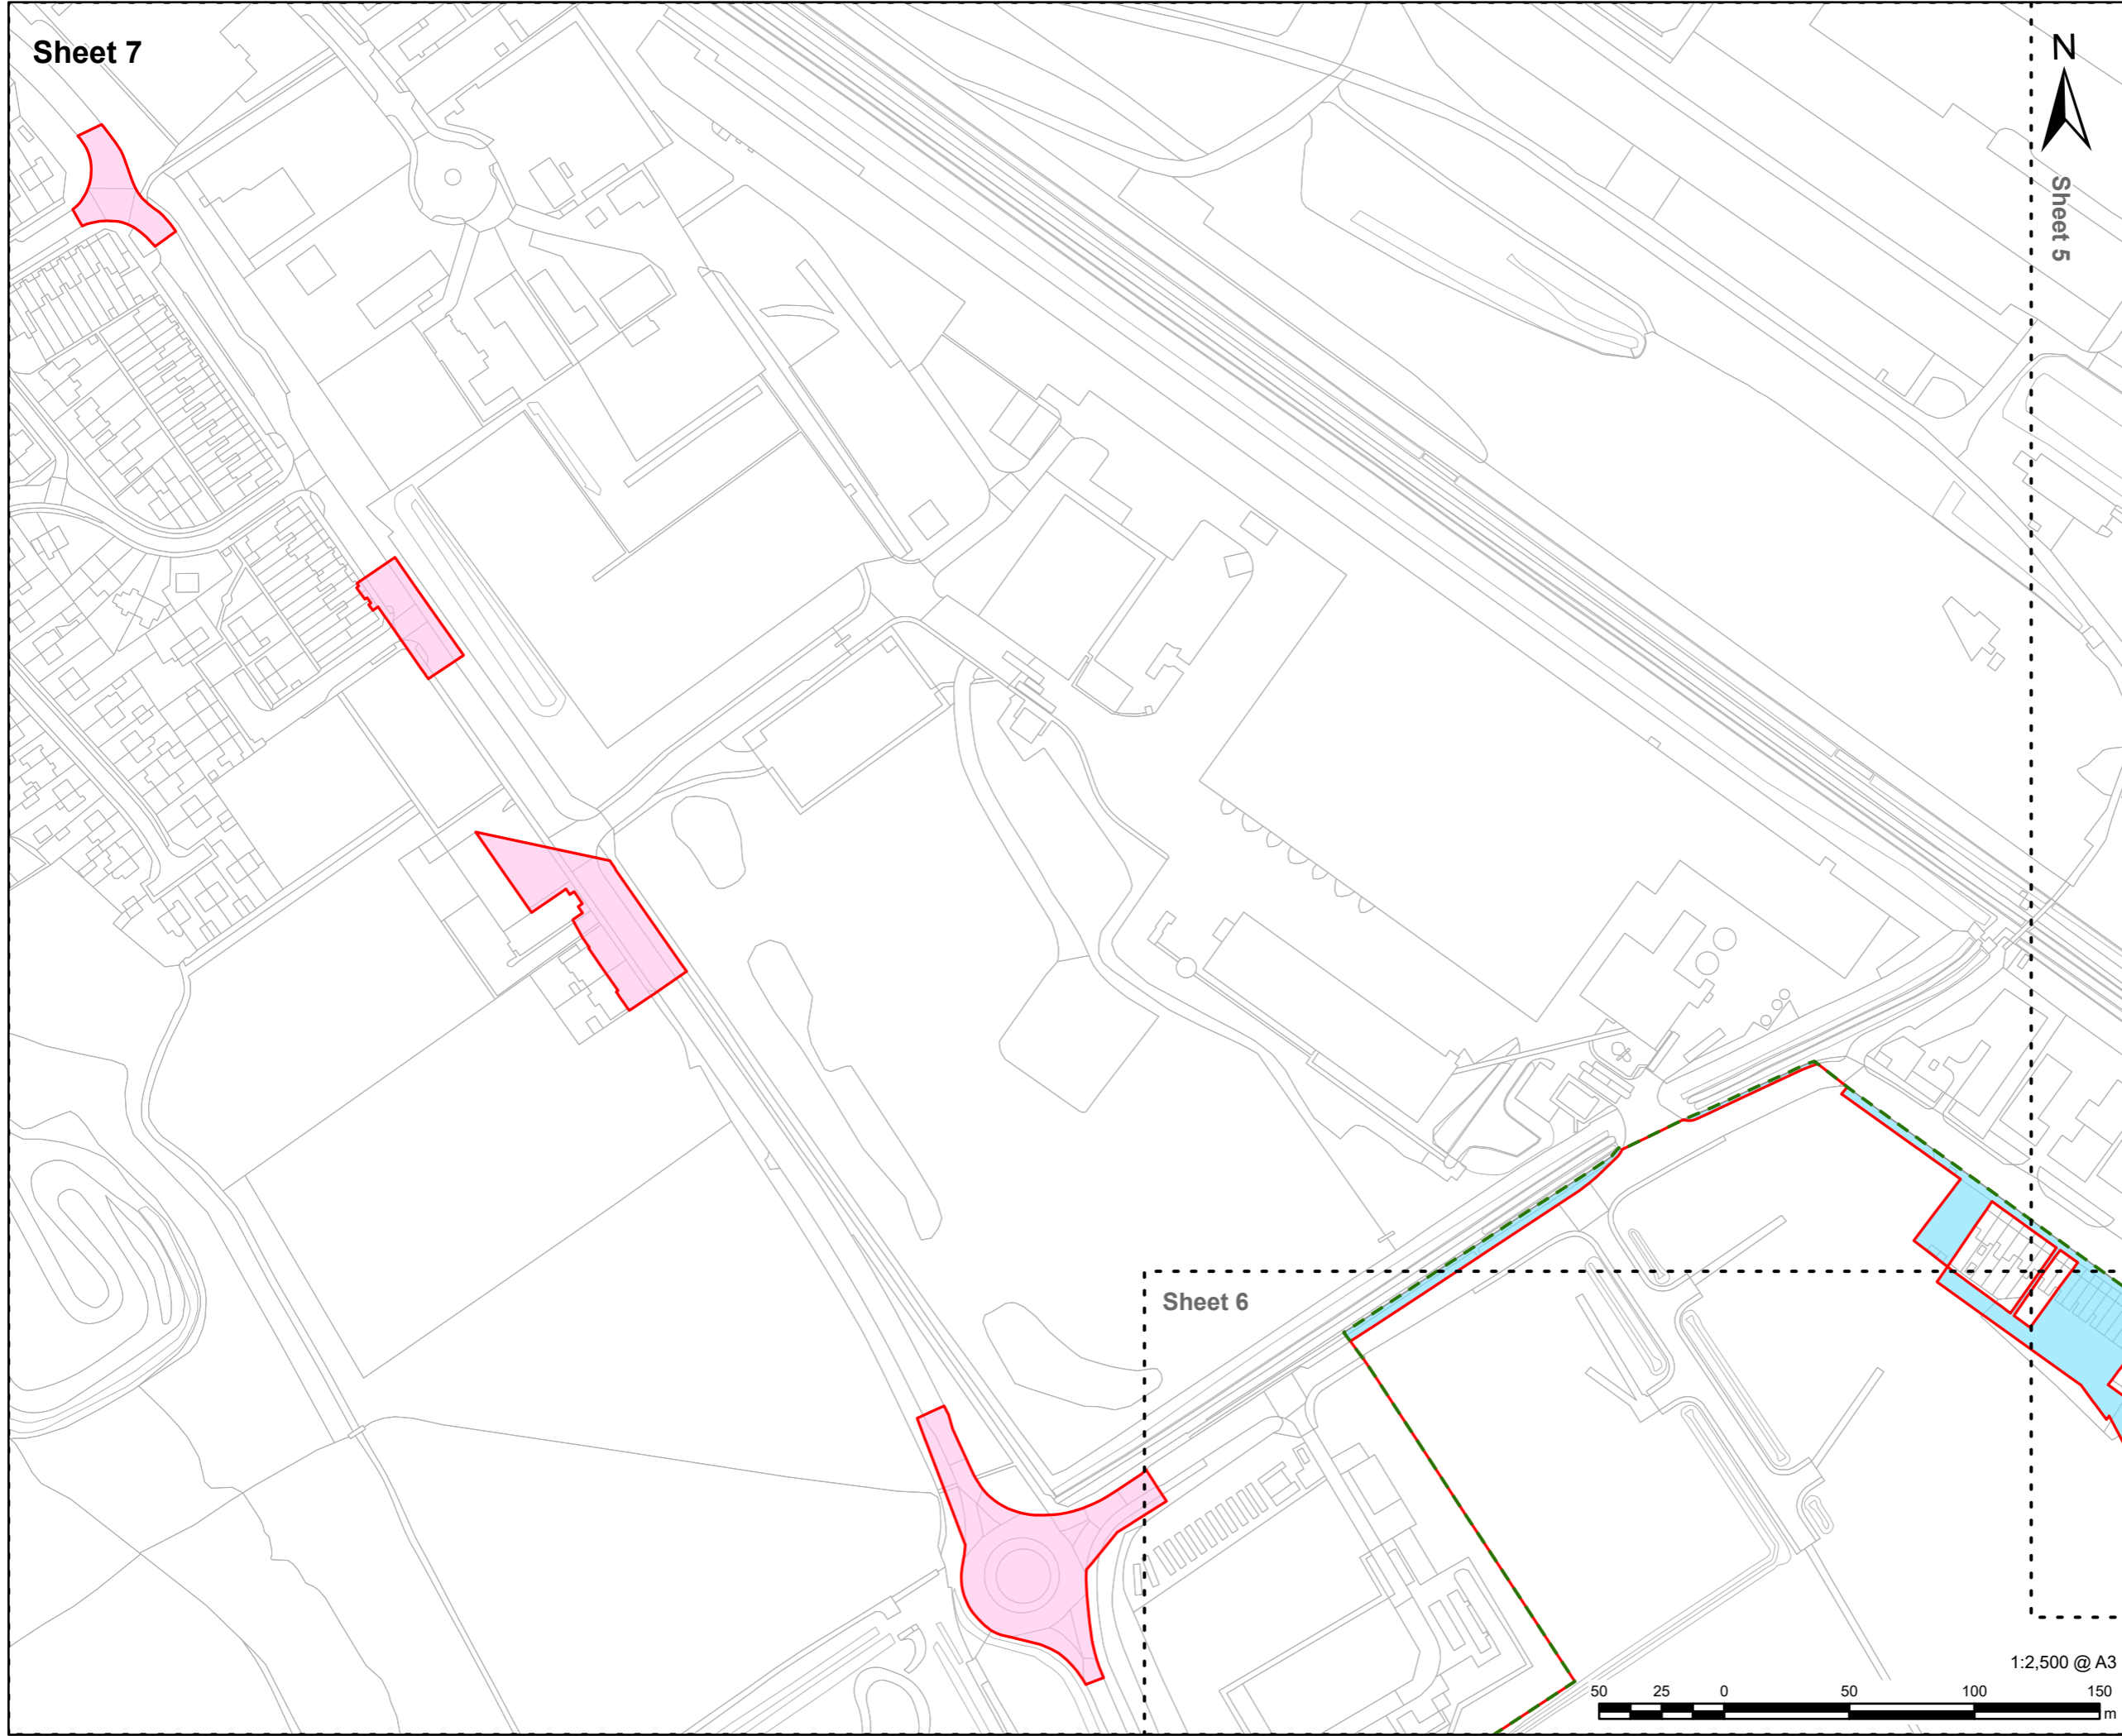

PROJECT

Immingham Green Energy Terminal

CLIENT

Associated British Ports
Air Products (BR) Limited

CONSULTANT

AECOM Limited
5th Floor
2 City Walk
Leeds, LS11 9AR
www.aecom.com

LEGEND

- Site Boundary (Application)
- Site Boundary (Scoping)
- Expansion of Site Boundary
- Reduction of Site Boundary

NOTES

Reproduced from Ordnance Survey digital map data © Crown copyright 2023. All rights reserved. Licence number 0100031673.

ISSUE PURPOSE

Environmental Statement

PROJECT NUMBER

60673509

DEVELOPMENT CONSENT ORDER NO

TR030008

FIGURE TITLE

Site Boundary Changes between EIA Scoping Report (August 2022) and the Application (September 2023)
Sheet 7 of 7

FIGURE NUMBER


Figure 2.4



Sheet 5

Sheet 6

1:2,500 @ A3

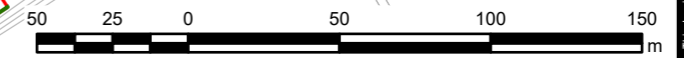

This drawing has been prepared for the use of AECOM's client. It may not be used, modified, reproduced or relied upon by third parties, except as agreed by AECOM or as required by law. AECOM accepts no responsibility, and denies any liability whatsoever, to any party that uses or relies on this drawing without AECOM's express written consent. Do not scale this document. All measurements must be obtained from the stated dimensions.