



Immingham Green Energy Terminal

TR030008

Volume 4

4.7 Stopping Up and Restriction of Use of Streets and Public Rights of Way Plan

Planning Act 2008

Regulation 5(2)(k)

Infrastructure Planning (Applications: Prescribed
Forms and Procedure) Regulations 2009

September 2023

Infrastructure Planning

Planning Act 2008

The Infrastructure Planning (Applications: Prescribed Forms and Procedure) Regulations 2009


Immingham Green Energy Terminal

Development Consent Order 2023

4.7 Stopping Up and Restriction of Use of Streets and Public Rights of Way Plan

Regulation Reference	APFP Regulation 5(2)(k)
Planning Inspectorate Case Reference	TR030008
Application Document Reference	TR030008/APP/4.7
Author	Associated British Ports Air Products BR

Version	Date	Status of Version
Revision 1	21 st September 2023	DCO Application

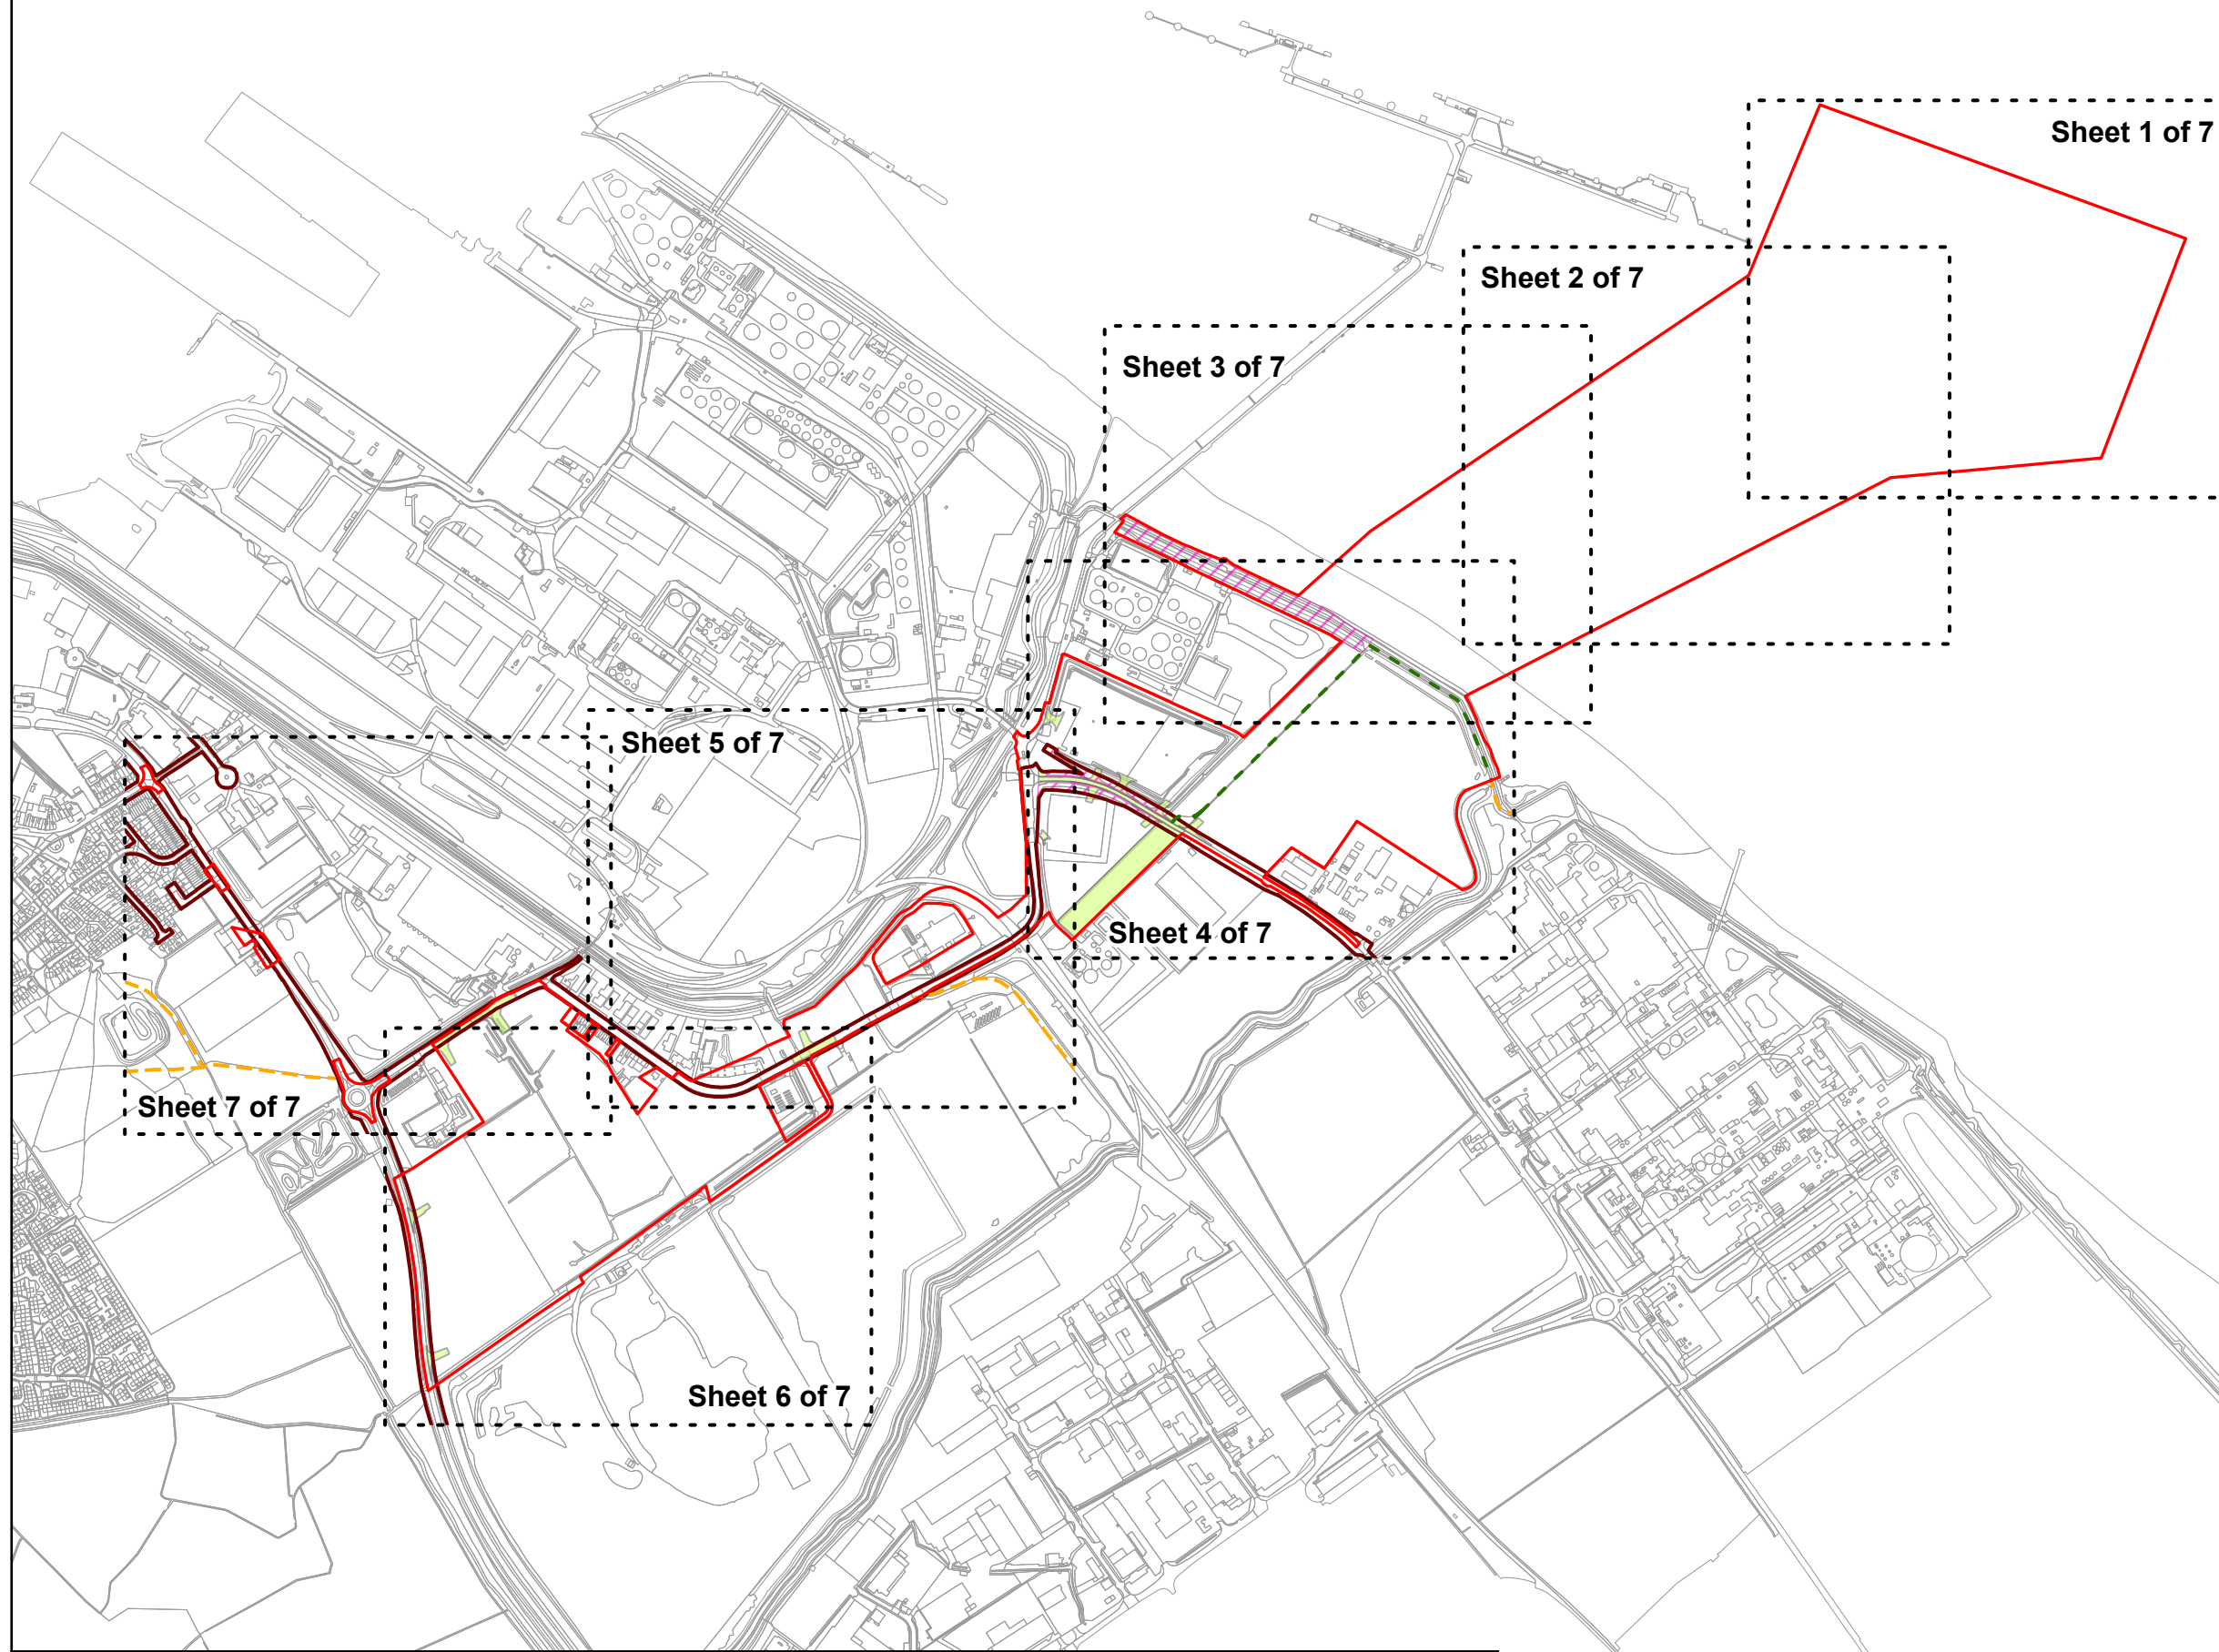

SAFETY, HEALTH AND ENVIRONMENTAL INFORMATION BOX

IT IS ASSUMED THAT ALL WORKS ON THIS DRAWING WILL BE CARRIED OUT BY A COMPETENT CONTRACTOR WORKING, WHERE APPROPRIATE, TO AN APPROPRIATE METHOD STATEMENT.

THIS DRAWING IS TO BE USED ONLY FOR THE PURPOSE OF ISSUE THAT IT WAS ISSUED FOR AND IS SUBJECT TO AMENDMENT.

EXCEPTIONAL RISKS RELATING TO THE WORKS ASSOCIATED WITH THIS DRAWING ARE IDENTIFIED BELOW.

NOTES

1. THIS DRAWING IS TO BE READ IN CONJUNCTION WITH ALL OTHER RELEVANT DOCUMENTATION.

LEGEND

- Order limits
- Existing Public Right of Way
- Public Right of Way to be temporarily closed and over which the use of motor vehicles under the direction of the undertaker is authorised
- North East Lincolnshire Council - Adopted highways boundary
- Permanent stopping up
- Temporary closure

Reproduced from Ordnance Survey digital map data © Crown copyright 2023. All rights reserved. Licence number 0100031673.

Purpose of issue

DCO APPLICATION				
DCO APPLICATION	EB	18/09/2023	1	
	AL			
DRAFT	EB	12/07/2023	0.1	
	AL			
REVISION DETAILS	By	Date	Suffix	
	App			



Project Title

**TR030008
IMMINGHAM GREEN
ENERGY TERMINAL**

Drawing Title

**STOPPING UP AND RESTRICTION
OF USE OF STREETS AND PUBLIC
RIGHTS OF WAY PLAN
KEY PLAN
DOC REF: 4.7**

Designed EB	Drawn EB	Checked DF	Verified HW	Approved AL	Date 09/2023
Internal Project No. 60673509		Suitability S3			
Scale @ A3 1:12,000		Volume No subdivision is applicable			

THIS DOCUMENT HAS BEEN PREPARED PURSUANT TO AND SUBJECT TO THE TERMS OF AECOM'S APPOINTMENT BY ITS CLIENT. AECOM ACCEPTS NO LIABILITY FOR ANY USE OF THIS DOCUMENT OTHER THAN BY ITS ORIGINAL CLIENT OR FOLLOWING AECOM'S EXPRESS AGREEMENT TO SUCH USE, AND ONLY FOR THE PURPOSES FOR WHICH IT WAS PREPARED AND PROVIDED.


AECOM
One Trinity Gardens
Quayside
Newcastle Upon Tyne
Tel: +44 (0) 191 224 6500
www.aecom.com

AECOM

Drawing Number 60673509-ACM-GEN-ZZ-DR-TP-0037 Infrastructure Planning (Applications: Prescribed Forms and Procedure) Regulations 2009 REGULATION 5(2)(k)	Rev 1
--	----------



Sheet 1

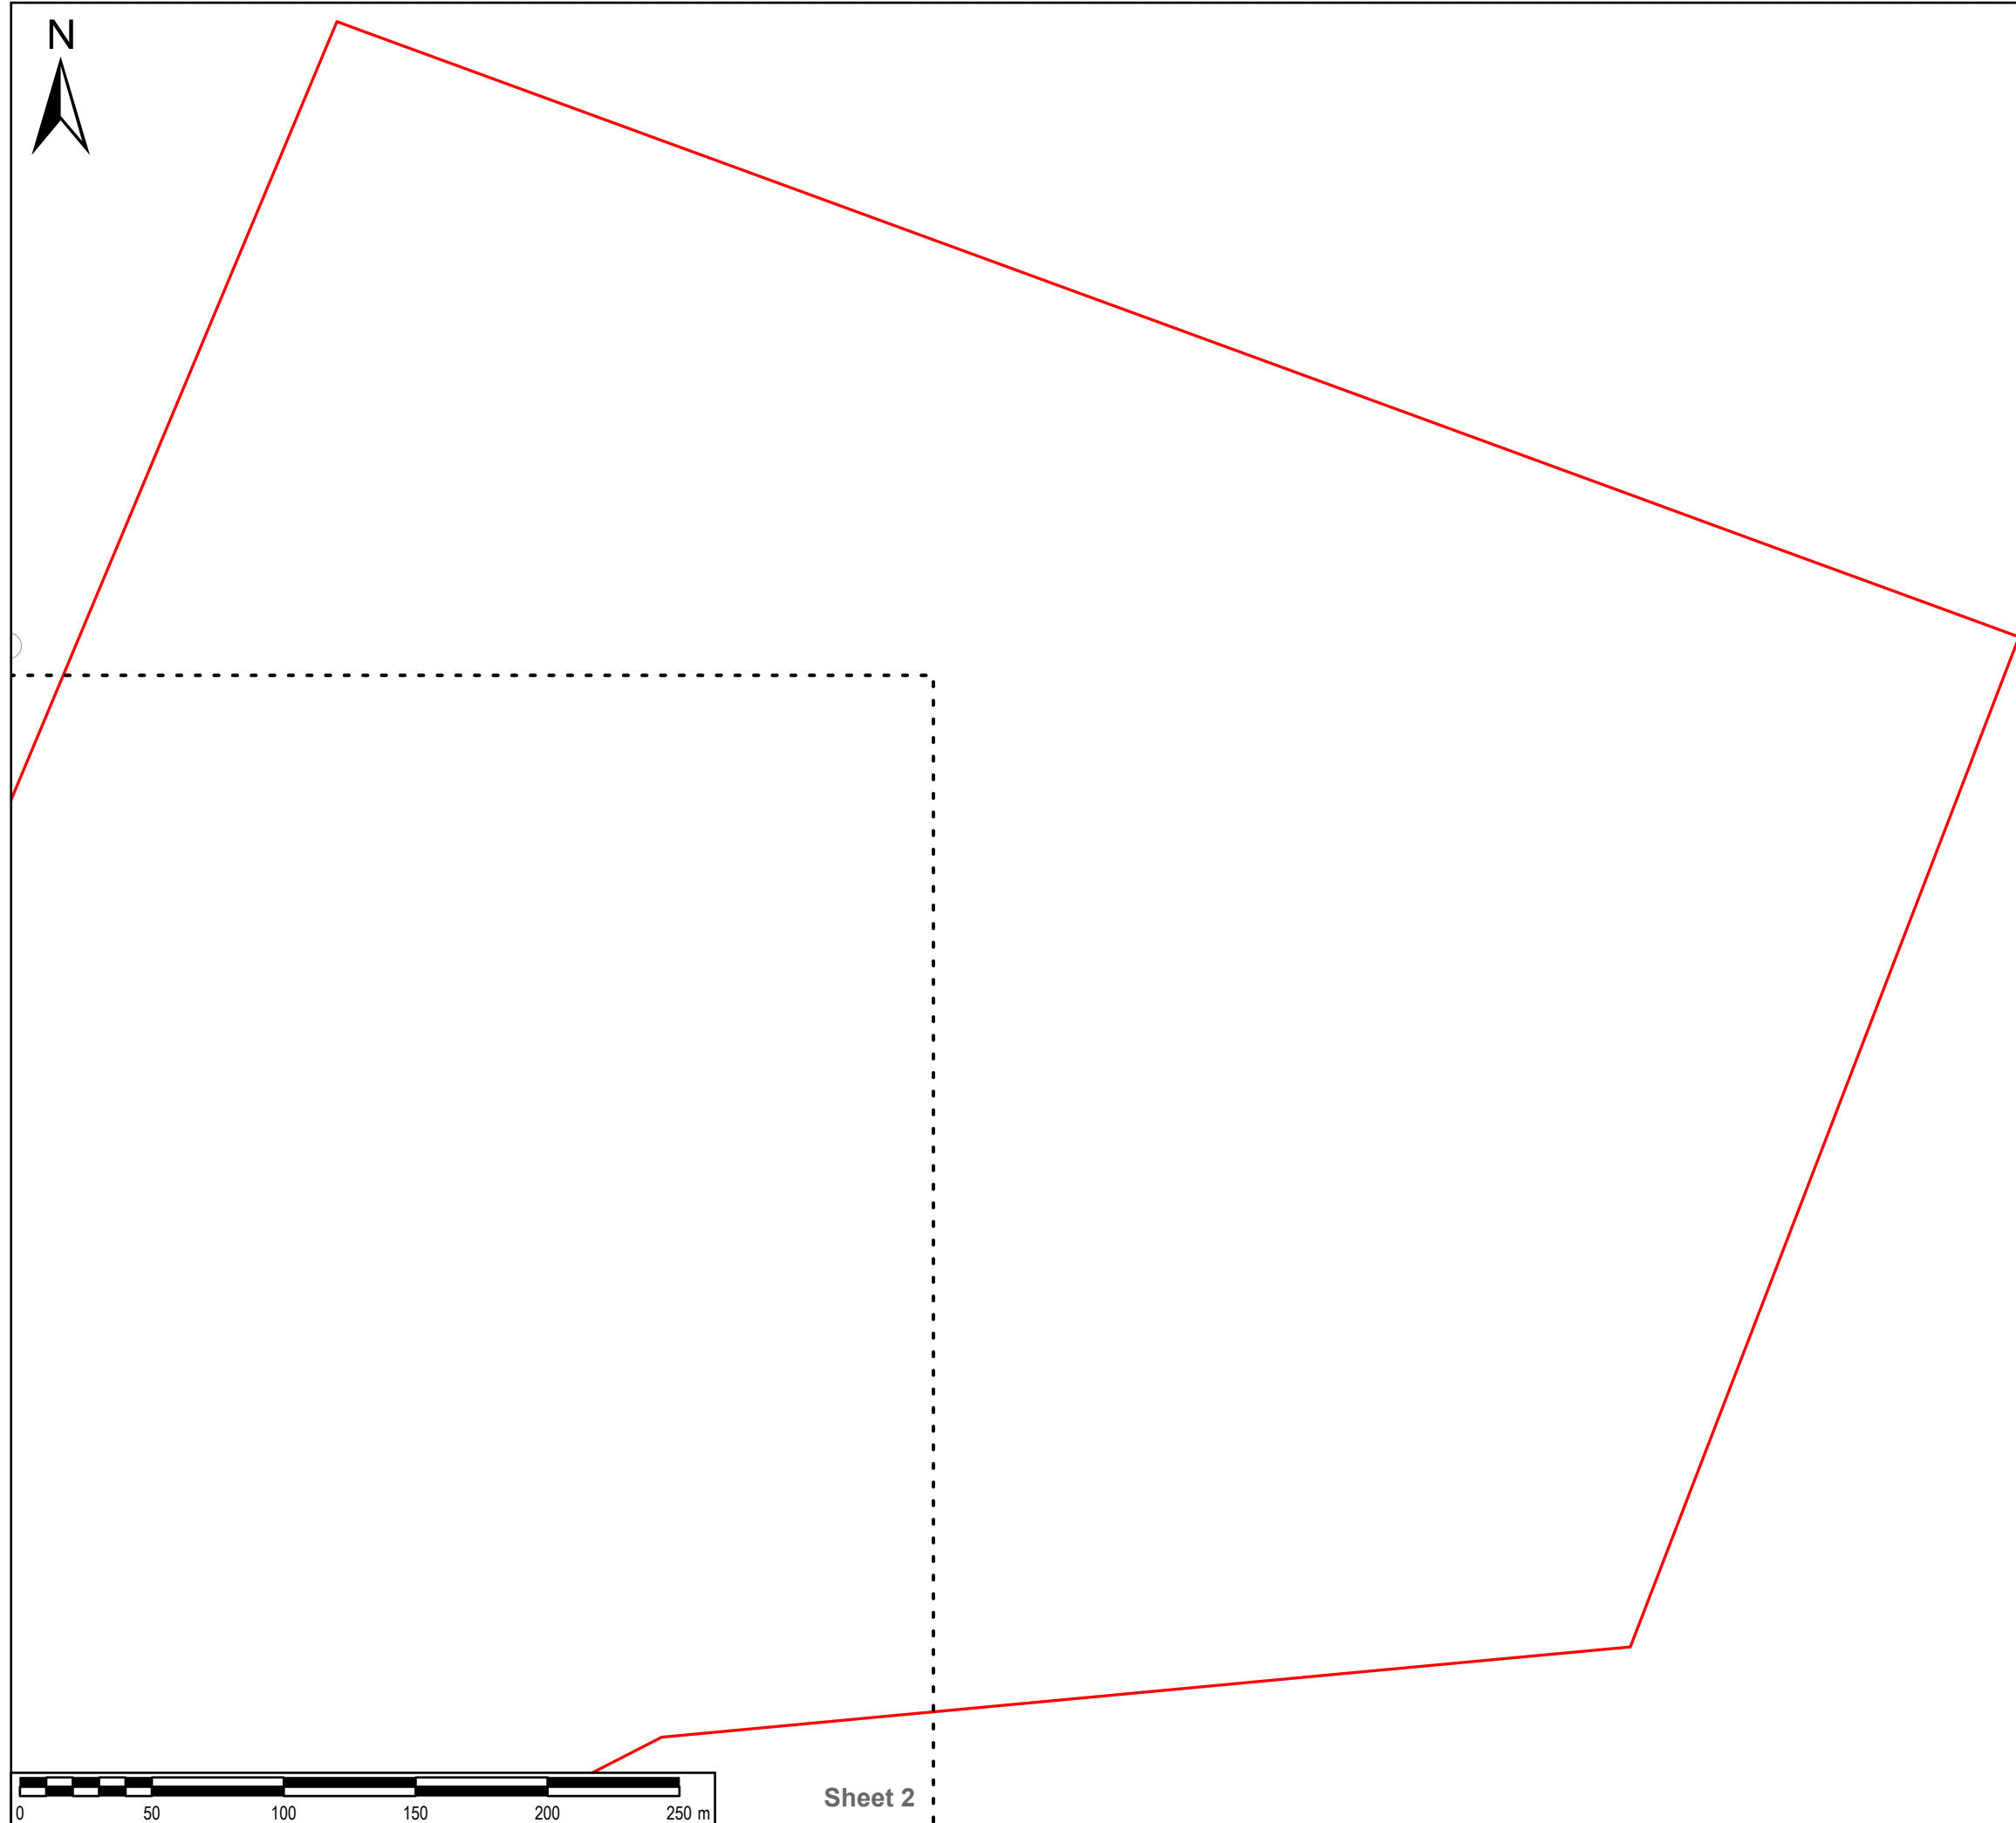

Sheet 2

SAFETY, HEALTH AND ENVIRONMENTAL INFORMATION BOX

IT IS ASSUMED THAT ALL WORKS ON THIS DRAWING WILL BE CARRIED OUT BY A COMPETENT CONTRACTOR WORKING, WHERE APPROPRIATE, TO AN APPROPRIATE METHOD STATEMENT.
THIS DRAWING IS TO BE USED ONLY FOR THE PURPOSE OF ISSUE THAT IT WAS ISSUED FOR AND IS SUBJECT TO AMENDMENT.
EXCEPTIONAL RISKS RELATING TO THE WORKS ASSOCIATED WITH THIS DRAWING ARE IDENTIFIED BELOW.

NOTES
1. THIS DRAWING IS TO BE READ IN CONJUNCTION WITH ALL OTHER RELEVANT DOCUMENTATION.

LEGEND
 Order limits

Reproduced from Ordnance Survey digital map data © Crown copyright 2023. All rights reserved. Licence number 0100031673.

Purpose of issue
DCO APPLICATION

DCO APPLICATION	EB	AL	18/09/2023	1
DRAFT	EB	AL	12/07/2023	0.1
REVISION DETAILS	By	Date	App	Suffix



Project Title
**TR030008
IMMINGHAM GREEN
ENERGY TERMINAL**

Drawing Title
**STOPPING UP AND RESTRICTION
OF USE OF STREETS AND PUBLIC
RIGHTS OF WAY PLAN
SHEET 1 OF 7
DOC REF: 4.7**

Designed EB	Drawn EB	Checked DF	Verified HW	Approved AL	Date 09/2023
Internal Project No. 60673509		Suitability S3			
Scale @ A3 1:2,500		Volume No subdivision is applicable			

THIS DOCUMENT HAS BEEN PREPARED PURSUANT TO AND SUBJECT TO THE TERMS OF AECOM'S APPOINTMENT BY ITS CLIENT. AECOM ACCEPTS NO LIABILITY FOR ANY USE OF THIS DOCUMENT OTHER THAN BY ITS ORIGINAL CLIENT OR FOLLOWING AECOM'S EXPRESS AGREEMENT TO SUCH USE, AND ONLY FOR THE PURPOSES FOR WHICH IT WAS PREPARED AND PROVIDED.

AECOM
One Trinity Gardens
Quayside
Newcastle Upon Tyne
Tel: +44 (0) 191 224 6500
www.aecom.com



Drawing Number 60673509-ACM-GEN-ZZ-DR-TP-0038 Infrastructure Planning (Applications: Prescribed Forms and Procedure) Regulations 2009	Rev 1
--	----------

REGULATION 5(2)(k)



Sheet 1

Sheet 3

Sheet 4



SAFETY, HEALTH AND ENVIRONMENTAL INFORMATION BOX

IT IS ASSUMED THAT ALL WORKS ON THIS DRAWING WILL BE CARRIED OUT BY A COMPETENT CONTRACTOR WORKING, WHERE APPROPRIATE, TO AN APPROPRIATE METHOD STATEMENT.

THIS DRAWING IS TO BE USED ONLY FOR THE PURPOSE OF ISSUE THAT IT WAS ISSUED FOR AND IS SUBJECT TO AMENDMENT.

EXCEPTIONAL RISKS RELATING TO THE WORKS ASSOCIATED WITH THIS DRAWING ARE IDENTIFIED BELOW.

NOTES

- 1. THIS DRAWING IS TO BE READ IN CONJUNCTION WITH ALL OTHER RELEVANT DOCUMENTATION.

LEGEND

Order limits

Reproduced from Ordnance Survey digital map data © Crown copyright 2023. All rights reserved. Licence number 0100031673.

Purpose of issue

DCO APPLICATION

DCO APPLICATION	EB	AL	18/09/2023	1
DRAFT	EB	AL	12/07/2023	0.1
REVISION DETAILS	By	Date	App	Suffix

Client



Project Title

TR030008
IMMINGHAM GREEN
ENERGY TERMINAL

Drawing Title

STOPPING UP AND RESTRICTION
OF USE OF STREETS AND PUBLIC
RIGHTS OF WAY PLAN
SHEET 2 OF 7
DOC REF: 4.7

Designed	Drawn	Checked	Verified	Approved	Date
EB	EB	DF	HW	AL	09/2023

Internal Project No. 60673509	Suitability S3
----------------------------------	-------------------

Scale @ A3 1:2,500	Volume No subdivision is applicable
-----------------------	--

THIS DOCUMENT HAS BEEN PREPARED PURSUANT TO AND SUBJECT TO THE TERMS OF AECOM'S APPOINTMENT BY ITS CLIENT. AECOM ACCEPTS NO LIABILITY FOR ANY USE OF THIS DOCUMENT OTHER THAN BY ITS ORIGINAL CLIENT OR FOLLOWING AECOM'S EXPRESS AGREEMENT TO SUCH USE, AND ONLY FOR THE PURPOSES FOR WHICH IT WAS PREPARED AND PROVIDED.

AECOM
One Trinity Gardens
Quayside
Newcastle Upon Tyne
Tel: +44 (0) 191 224 6500
www.aecom.com



Drawing Number 60673509-ACM-GEN-ZZ-DR-TP-0039 Infrastructure Planning (Applications: Prescribed Forms and Procedure) Regulations 2009 REGULATION 5(2)(k)	Rev 1
--	----------

Sheet 2



Sheet 3

Sheet 2

SAFETY, HEALTH AND ENVIRONMENTAL INFORMATION BOX

IT IS ASSUMED THAT ALL WORKS ON THIS DRAWING WILL BE CARRIED OUT BY A COMPETENT CONTRACTOR WORKING, WHERE APPROPRIATE, TO AN APPROPRIATE METHOD STATEMENT.




THIS DRAWING IS TO BE USED ONLY FOR THE PURPOSE OF ISSUE THAT IT WAS ISSUED FOR AND IS SUBJECT TO AMENDMENT.

EXCEPTIONAL RISKS RELATING TO THE WORKS ASSOCIATED WITH THIS DRAWING ARE IDENTIFIED BELOW.

NOTES

1. THIS DRAWING IS TO BE READ IN CONJUNCTION WITH ALL OTHER RELEVANT DOCUMENTATION.

LEGEND

-  Order limits
-  Public Right of Way to be temporarily closed and over which the use of motor vehicles under the direction of the undertaker is authorised
-  Permanent stopping up

Reproduced from Ordnance Survey digital map data © Crown copyright 2023. All rights reserved. Licence number 0100031673.

Purpose of issue

DCO APPLICATION

DCO APPLICATION	EB	18/09/2023	1
	AL		
DRAFT	EB	12/07/2023	0.1
	AL		
REVISION DETAILS	By	Date	Suffix
	App		



Project Title

**TR030008
IMMINGHAM GREEN
ENERGY TERMINAL**

Drawing Title


**STOPPING UP AND RESTRICTION
OF USE OF STREETS AND PUBLIC
RIGHTS OF WAY PLAN
SHEET 3 OF 7
DOC REF: 4.7**

Designed EB	Drawn EB	Checked DF	Verified HW	Approved AL	Date 09/2023
Internal Project No. 60673509		Suitability S3			
Scale @ A3 1:2,500		Volume No subdivision is applicable			

THIS DOCUMENT HAS BEEN PREPARED PURSUANT TO AND SUBJECT TO THE TERMS OF AECOM'S APPOINTMENT BY ITS CLIENT. AECOM ACCEPTS NO LIABILITY FOR ANY USE OF THIS DOCUMENT OTHER THAN BY ITS ORIGINAL CLIENT OR FOLLOWING AECOM'S EXPRESS AGREEMENT TO SUCH USE, AND ONLY FOR THE PURPOSES FOR WHICH IT WAS PREPARED AND PROVIDED.




Drawing Number 60673509-ACM-GEN-ZZ-DR-TP-0040 Infrastructure Planning (Applications: Prescribed Forms and Procedure) Regulations 2009	Rev 1
---	----------

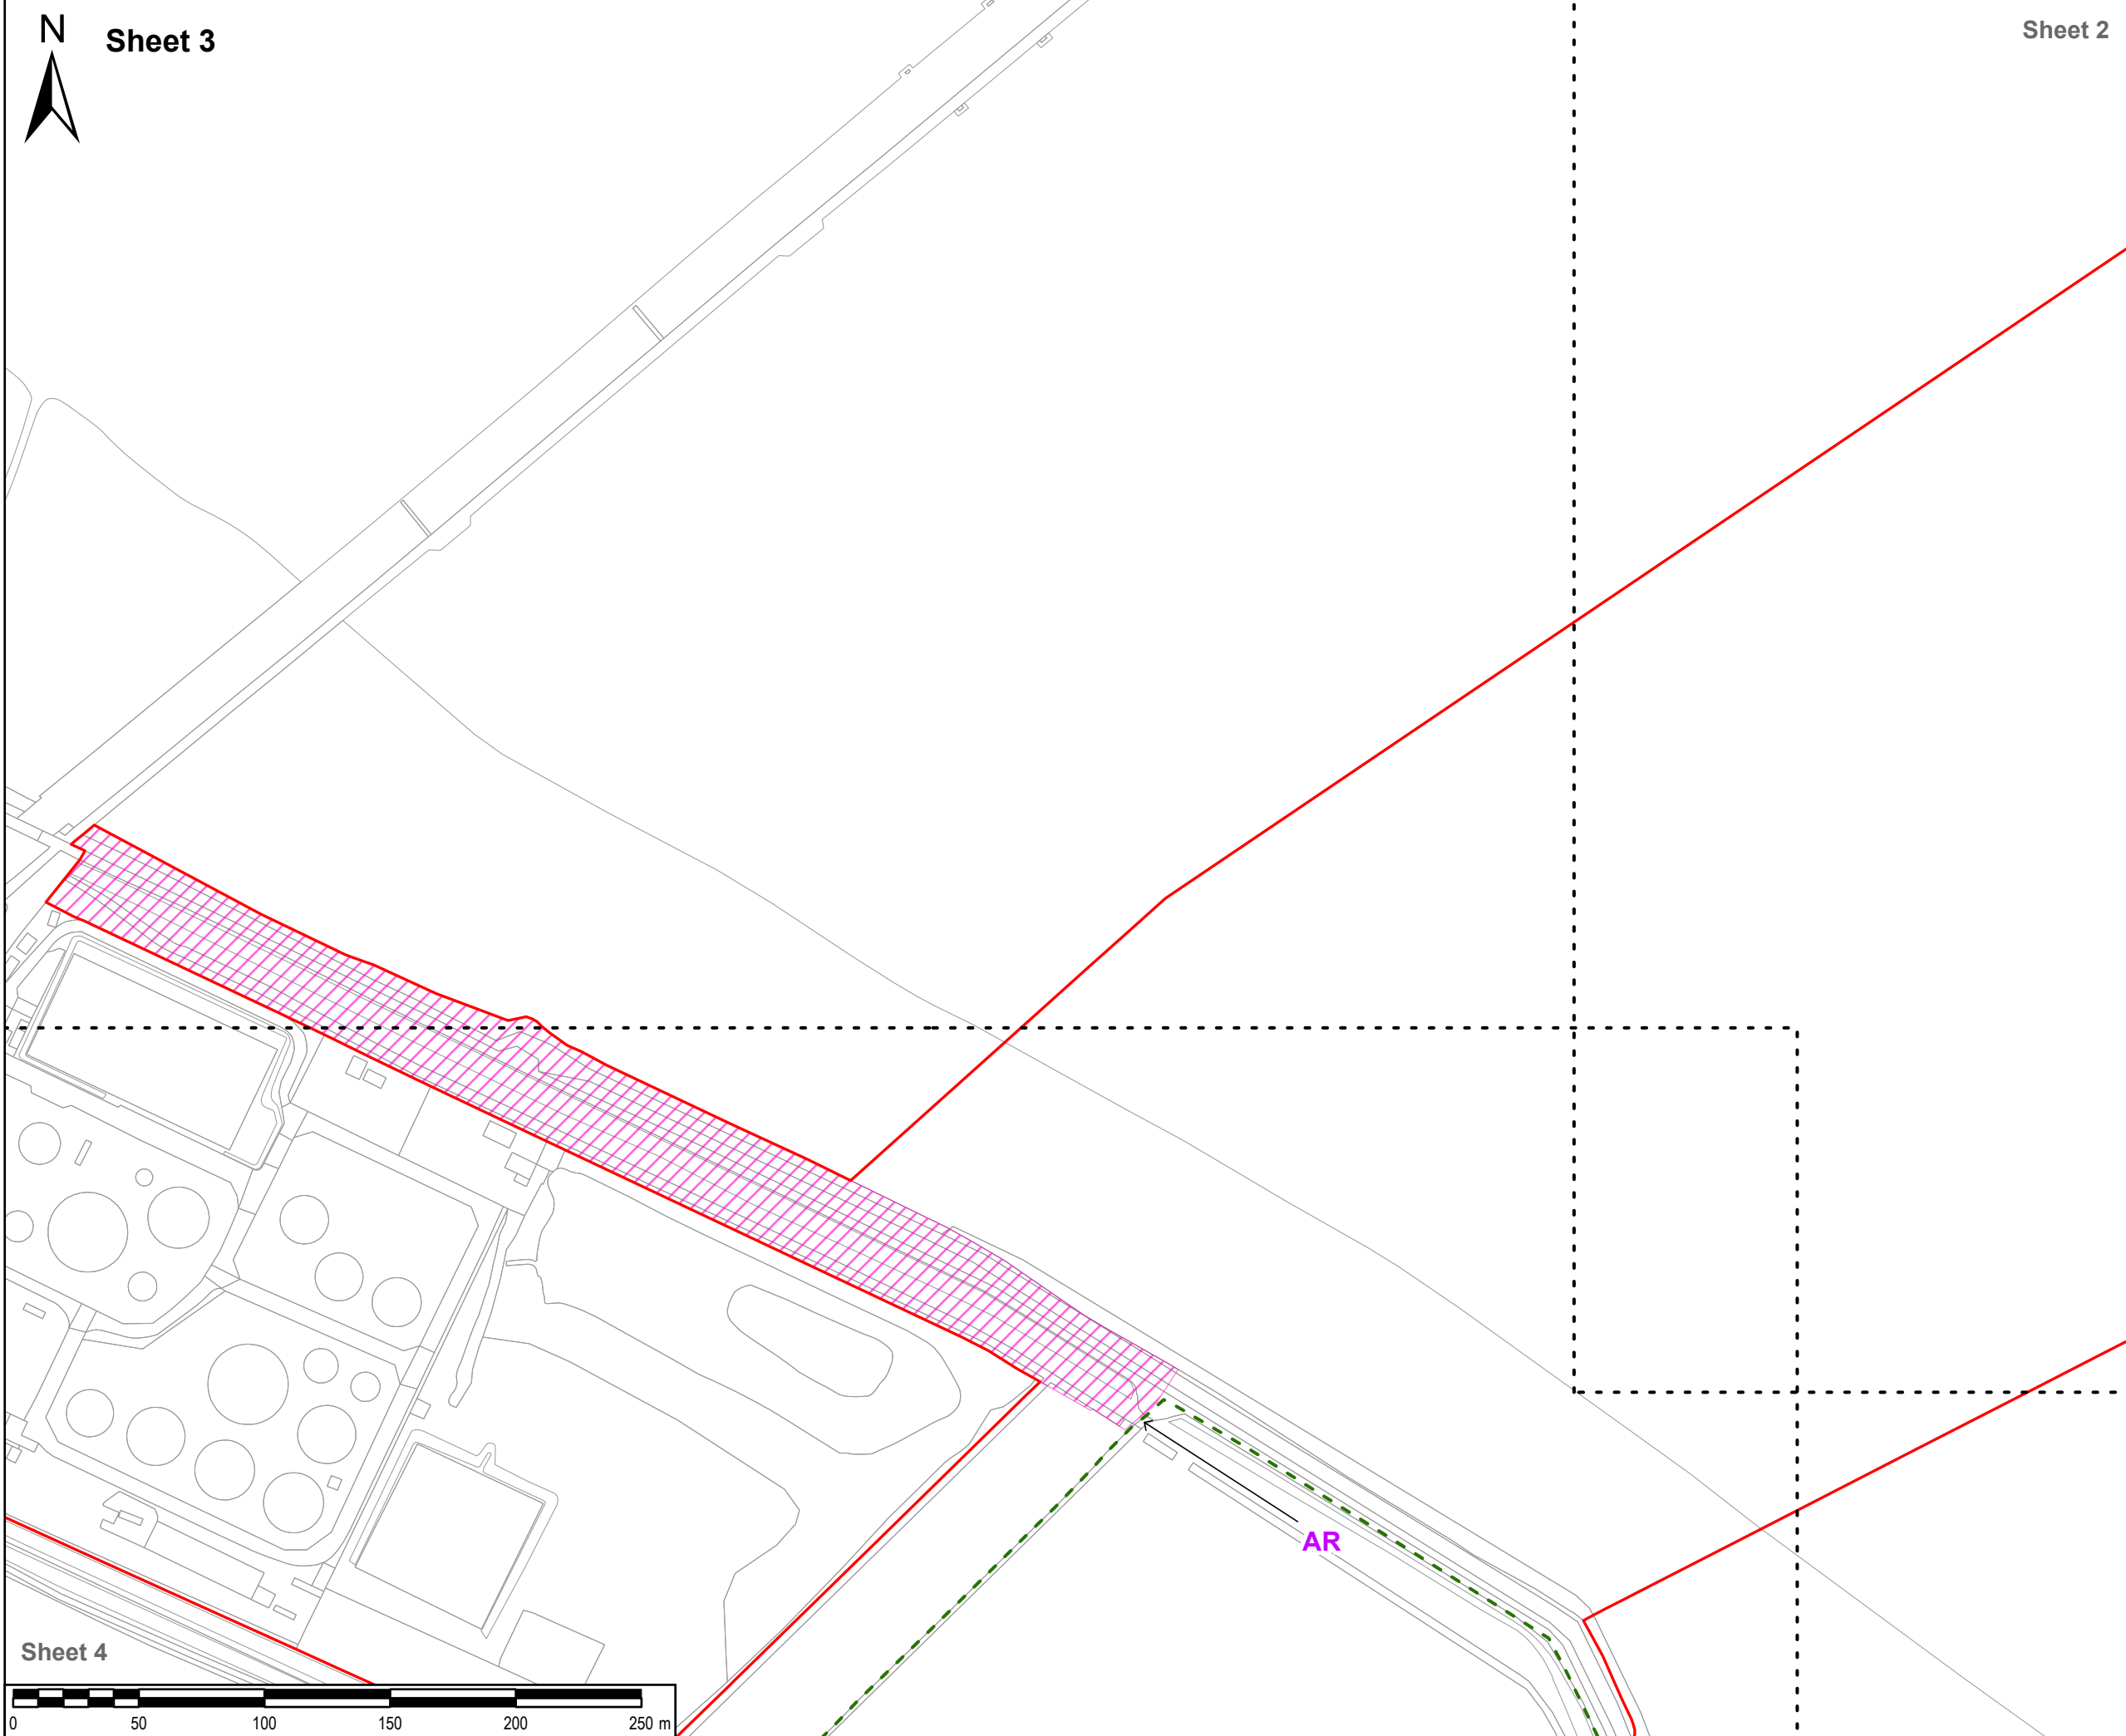

Sheet 4



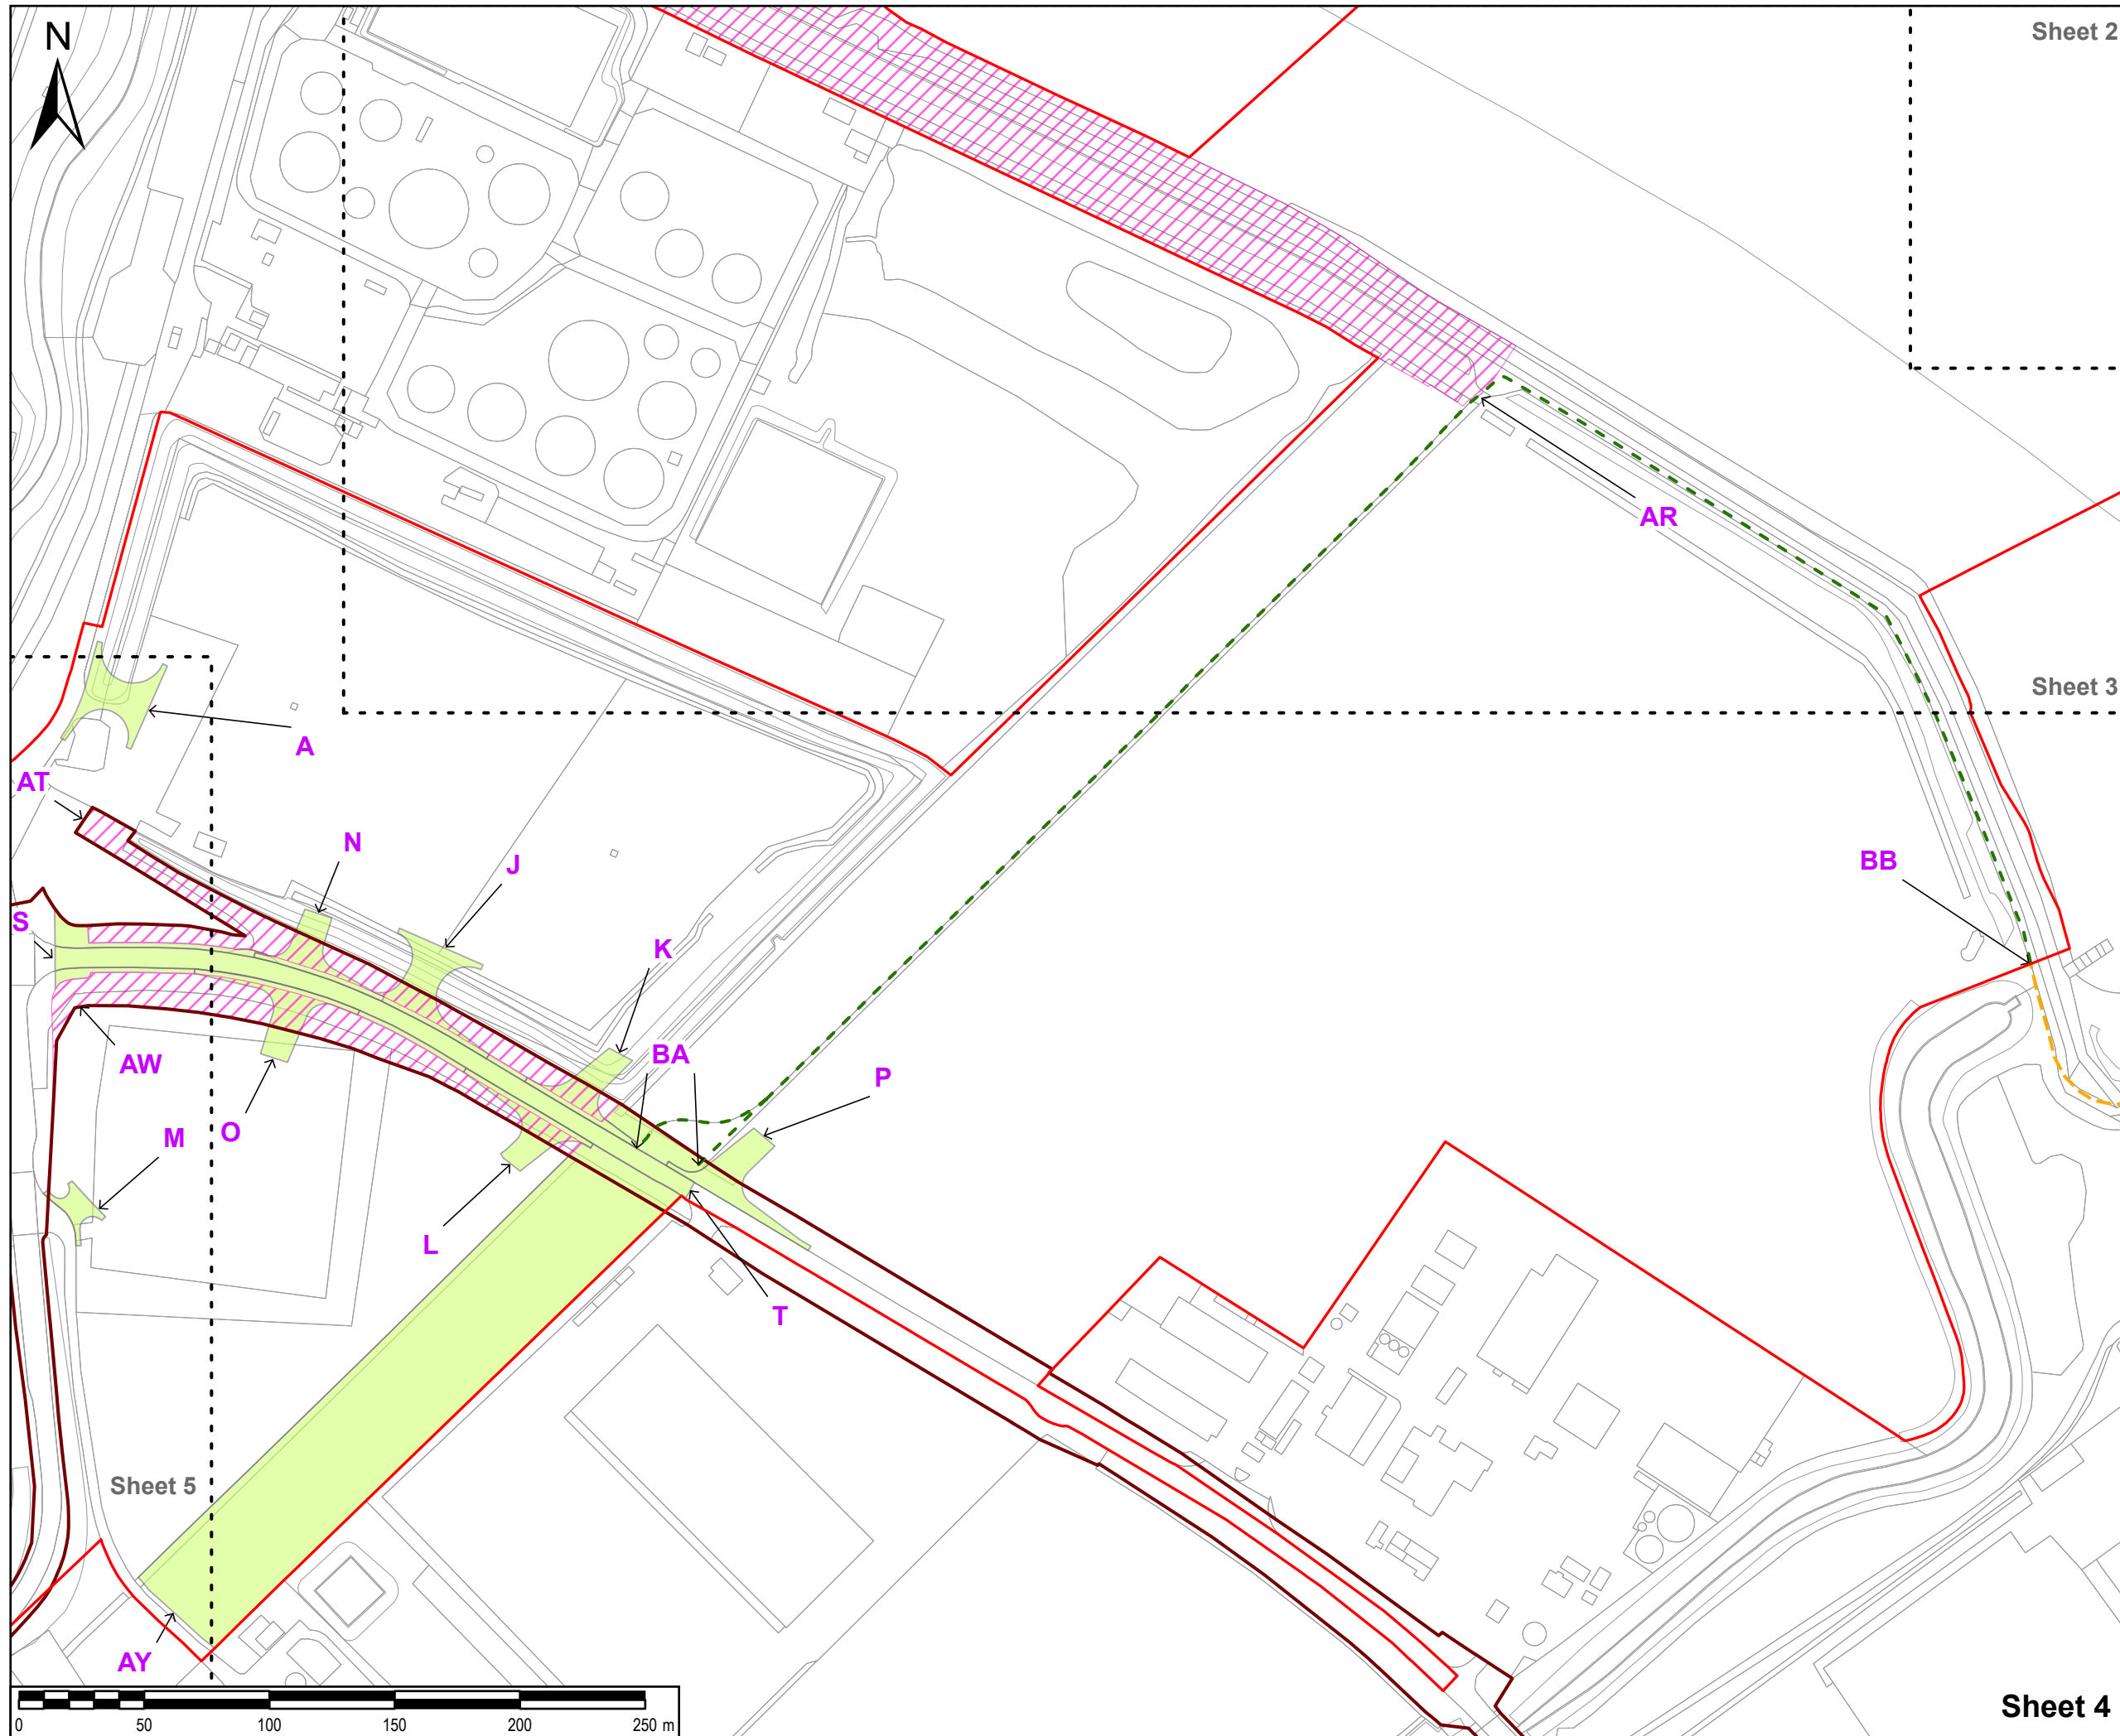

Sheet 2

Sheet 3

Sheet 4

SAFETY, HEALTH AND ENVIRONMENTAL INFORMATION BOX

IT IS ASSUMED THAT ALL WORKS ON THIS DRAWING WILL BE CARRIED OUT BY A COMPETENT CONTRACTOR WORKING, WHERE APPROPRIATE, TO AN APPROPRIATE METHOD STATEMENT.

THIS DRAWING IS TO BE USED ONLY FOR THE PURPOSE OF ISSUE THAT IT WAS ISSUED FOR AND IS SUBJECT TO AMENDMENT.

EXCEPTIONAL RISKS RELATING TO THE WORKS ASSOCIATED WITH THIS DRAWING ARE IDENTIFIED BELOW.

NOTES

1. THIS DRAWING IS TO BE READ IN CONJUNCTION WITH ALL OTHER RELEVANT DOCUMENTATION.

LEGEND

- Order limits
- Existing Public Right of Way
- Public Right of Way to be temporarily closed and over which the use of motor vehicles under the direction of the undertaker is authorised
- North East Lincolnshire Council - Adopted highways boundary
- Permanent stopping up
- Temporary closure

Reproduced from Ordnance Survey digital map data © Crown copyright 2023. All rights reserved. Licence number 0100031673.

Purpose of issue

DCO APPLICATION

DCO APPLICATION	EB	18/09/2023	1
DRAFT	AL	12/07/2023	0.1
REVISION DETAILS	By	Date	Suffix
	App		

Client

ABP ASSOCIATED BRITISH PORTS **AIR PRODUCTS**

Project Title

**TR030008
IMMINGHAM GREEN
ENERGY TERMINAL**

Drawing Title

**STOPPING UP AND RESTRICTION
OF USE OF STREETS AND PUBLIC
RIGHTS OF WAY PLAN
SHEET 4 OF 7
DOC REF: 4.7**

Designed	Drawn	Checked	Verified	Approved	Date
EB	EB	DF	HW	AL	09/2023

Internal Project No. 60673509

Suitability S3

Scale @ A3 1:2,500

Volume No subdivision is applicable

THIS DOCUMENT HAS BEEN PREPARED PURSUANT TO AND SUBJECT TO THE TERMS OF AECOM'S APPOINTMENT BY ITS CLIENT. AECOM ACCEPTS NO LIABILITY FOR ANY USE OF THIS DOCUMENT OTHER THAN BY ITS ORIGINAL CLIENT OR FOLLOWING AECOM'S EXPRESS AGREEMENT TO SUCH USE, AND ONLY FOR THE PURPOSES FOR WHICH IT WAS PREPARED AND PROVIDED.


AECOM
One Trinity Gardens
Quayside
Newcastle Upon Tyne
Tel: +44 (0) 191 224 6500
www.aecom.com

AECOM

Drawing Number 60673509-ACM-GEN-ZZ-DR-TP-0041
Infrastructure Planning (Applications: Prescribed Forms and Procedure) Regulations 2009

Rev 1

REGULATION 5(2)(k)

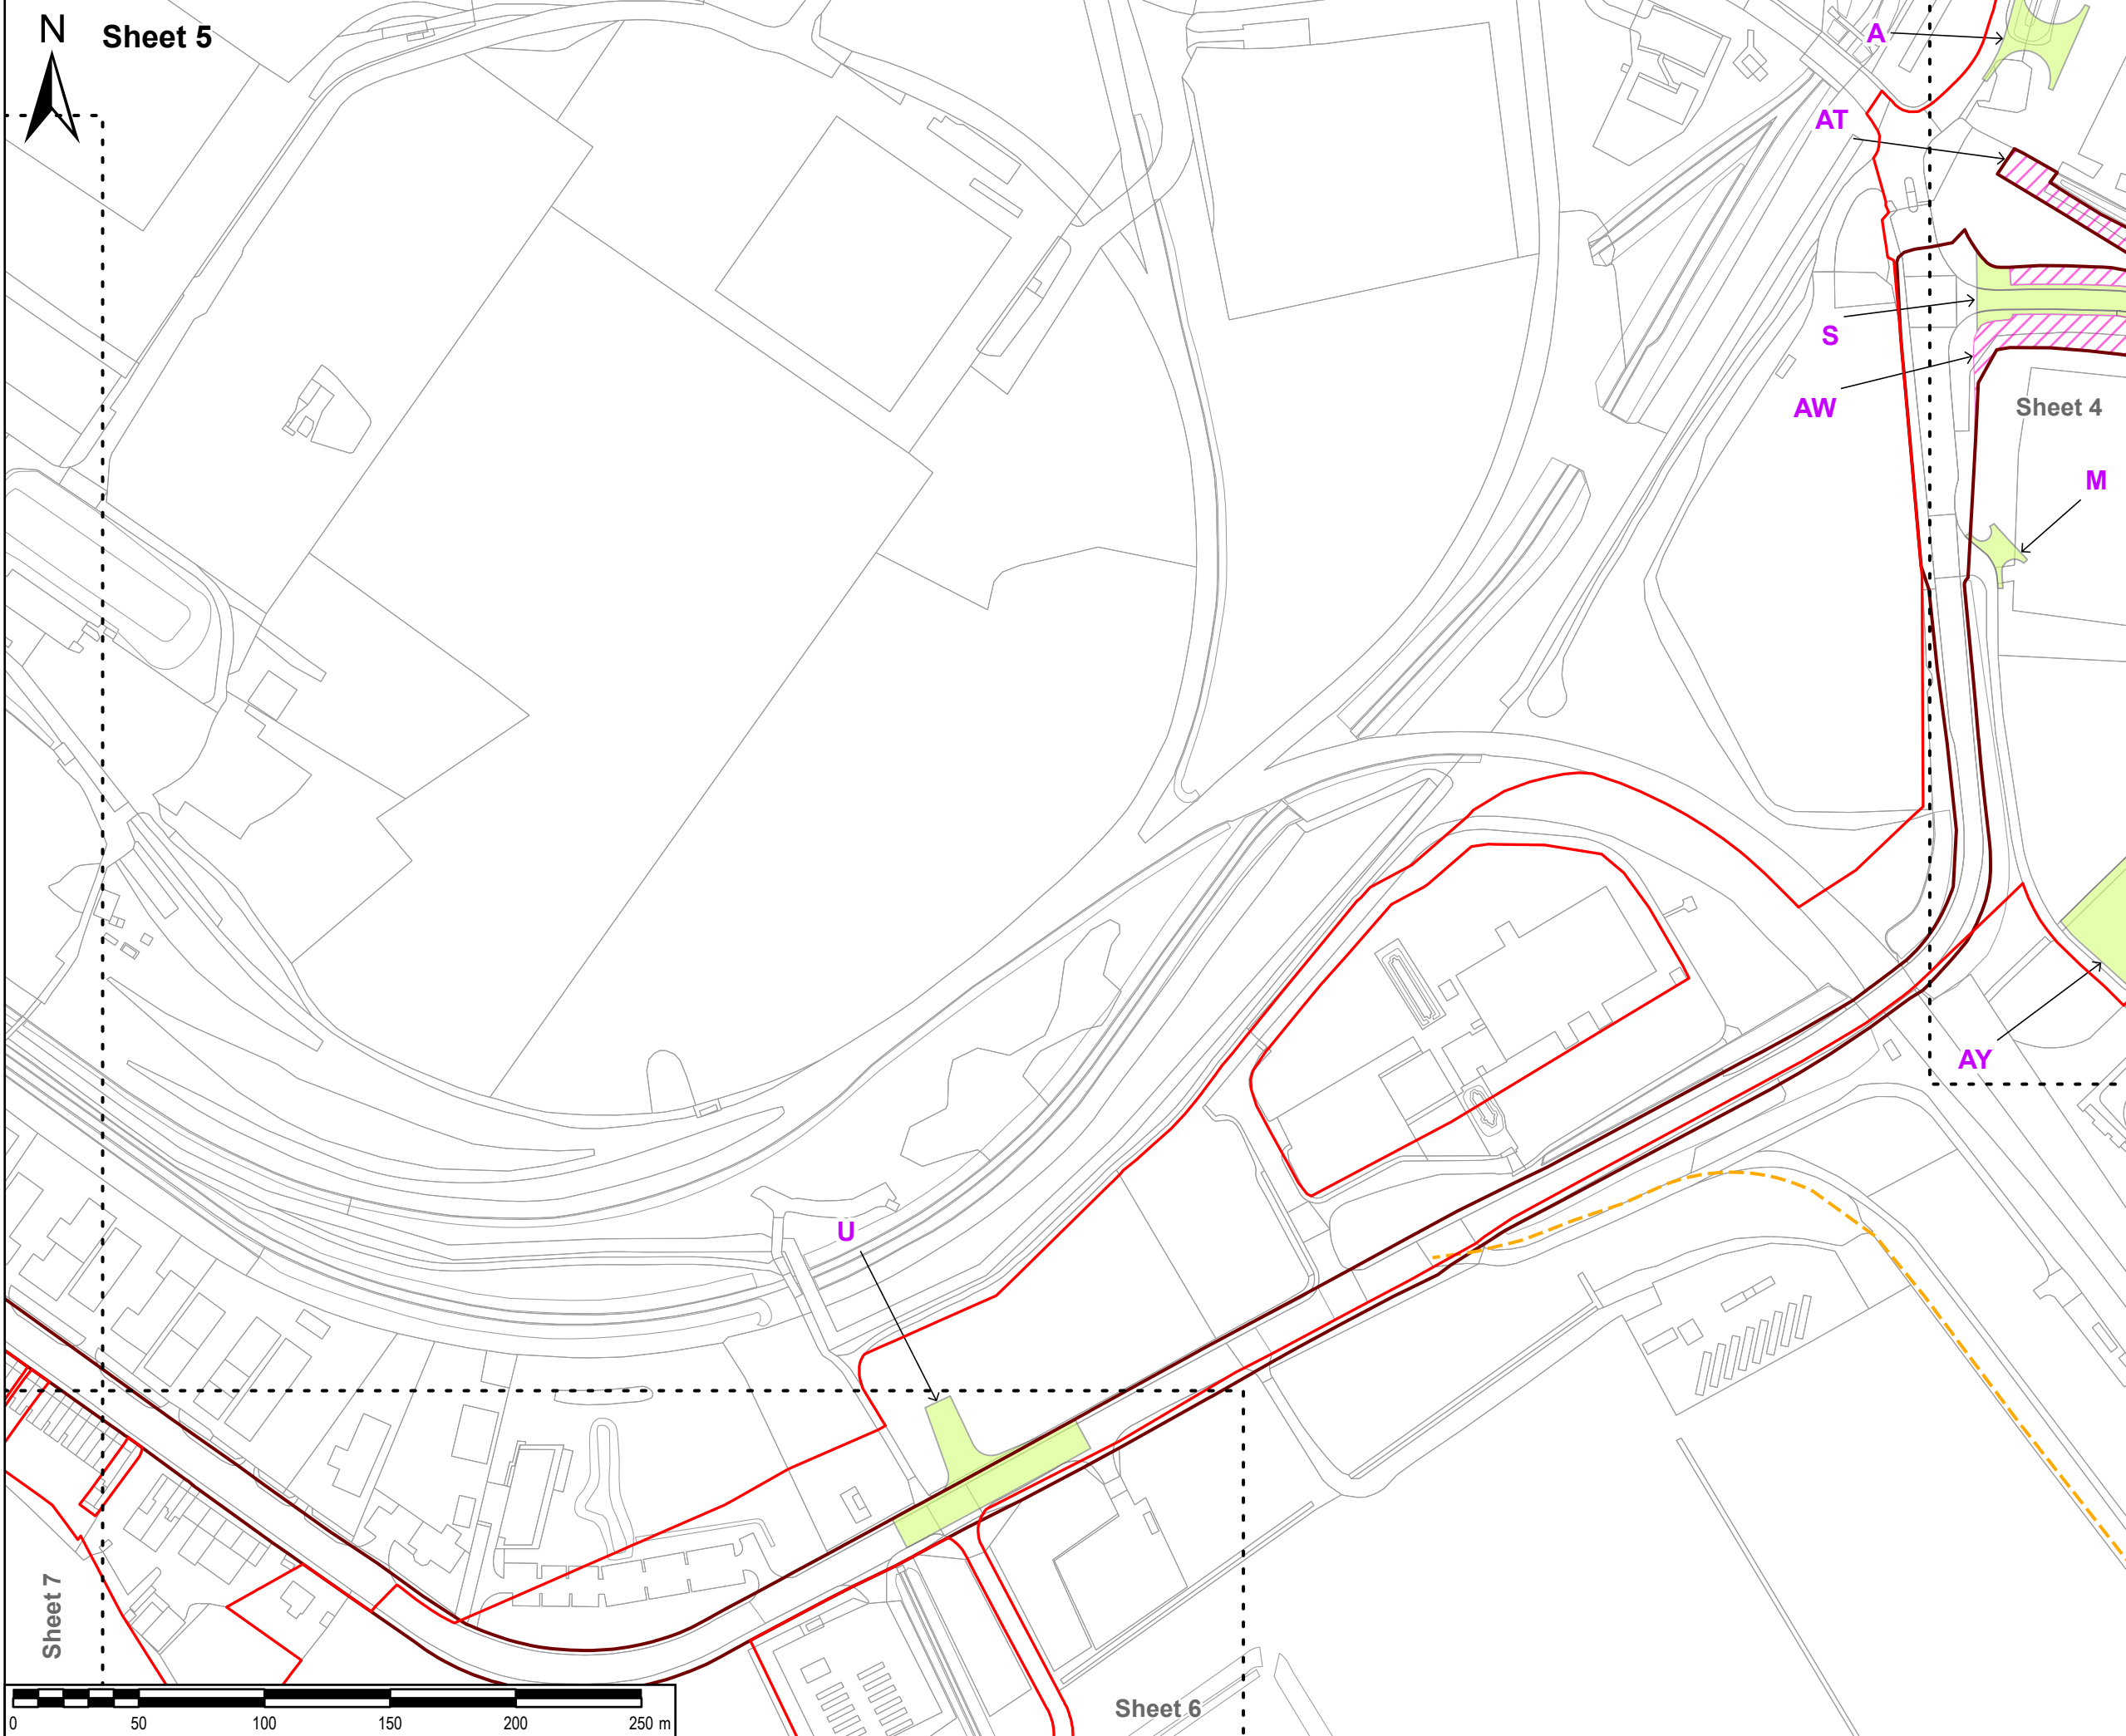

SAFETY, HEALTH AND ENVIRONMENTAL INFORMATION BOX

IT IS ASSUMED THAT ALL WORKS ON THIS DRAWING WILL BE CARRIED OUT BY A COMPETENT CONTRACTOR WORKING, WHERE APPROPRIATE, TO AN APPROPRIATE METHOD STATEMENT.

THIS DRAWING IS TO BE USED ONLY FOR THE PURPOSE OF ISSUE THAT IT WAS ISSUED FOR AND IS SUBJECT TO AMENDMENT.

EXCEPTIONAL RISKS RELATING TO THE WORKS ASSOCIATED WITH THIS DRAWING ARE IDENTIFIED BELOW.

NOTES

1. THIS DRAWING IS TO BE READ IN CONJUNCTION WITH ALL OTHER RELEVANT DOCUMENTATION.

LEGEND

- Order limits
- Existing Public Right of Way
- North East Lincolnshire Council - Adopted highways boundary
- Permanent stopping up
- Temporary closure

Reproduced from Ordnance Survey digital map data © Crown copyright 2023. All rights reserved. Licence number 0100031673.

Purpose of issue
DCO APPLICATION

DCO APPLICATION	EB	18/09/2023	1
	AL		
DRAFT	EB	12/07/2023	0.1
	AL		
REVISION DETAILS	By	Date	Suffix
	App		

Client

Project Title

**TR030008
IMMINGHAM GREEN
ENERGY TERMINAL**

Drawing Title


**STOPPING UP AND RESTRICTION
OF USE OF STREETS AND PUBLIC
RIGHTS OF WAY PLAN
SHEET 5 OF 7
DOC REF: 4.7**

Designed EB	Drawn EB	Checked DF	Verified HW	Approved AL	Date 09/2023
Internal Project No. 60673509		Suitability S3			
Scale @ A3 1:2,500		Volume No subdivision is applicable			

THIS DOCUMENT HAS BEEN PREPARED PURSUANT TO AND SUBJECT TO THE TERMS OF AECOM'S APPOINTMENT BY ITS CLIENT. AECOM ACCEPTS NO LIABILITY FOR ANY USE OF THIS DOCUMENT OTHER THAN BY ITS ORIGINAL CLIENT OR FOLLOWING AECOM'S EXPRESS AGREEMENT TO SUCH USE, AND ONLY FOR THE PURPOSES FOR WHICH IT WAS PREPARED AND PROVIDED.

AECOM
One Trinity Gardens
Quayside
Newcastle Upon Tyne
Tel: +44 (0) 191 224 6500
www.aecom.com

Drawing Number 60673509-ACM-GEN-ZZ-DR-TP-0042 Infrastructure Planning (Applications: Prescribed Forms and Procedure) Regulations 2009 REGULATION 5(2)(k)	Rev 1
---	----------

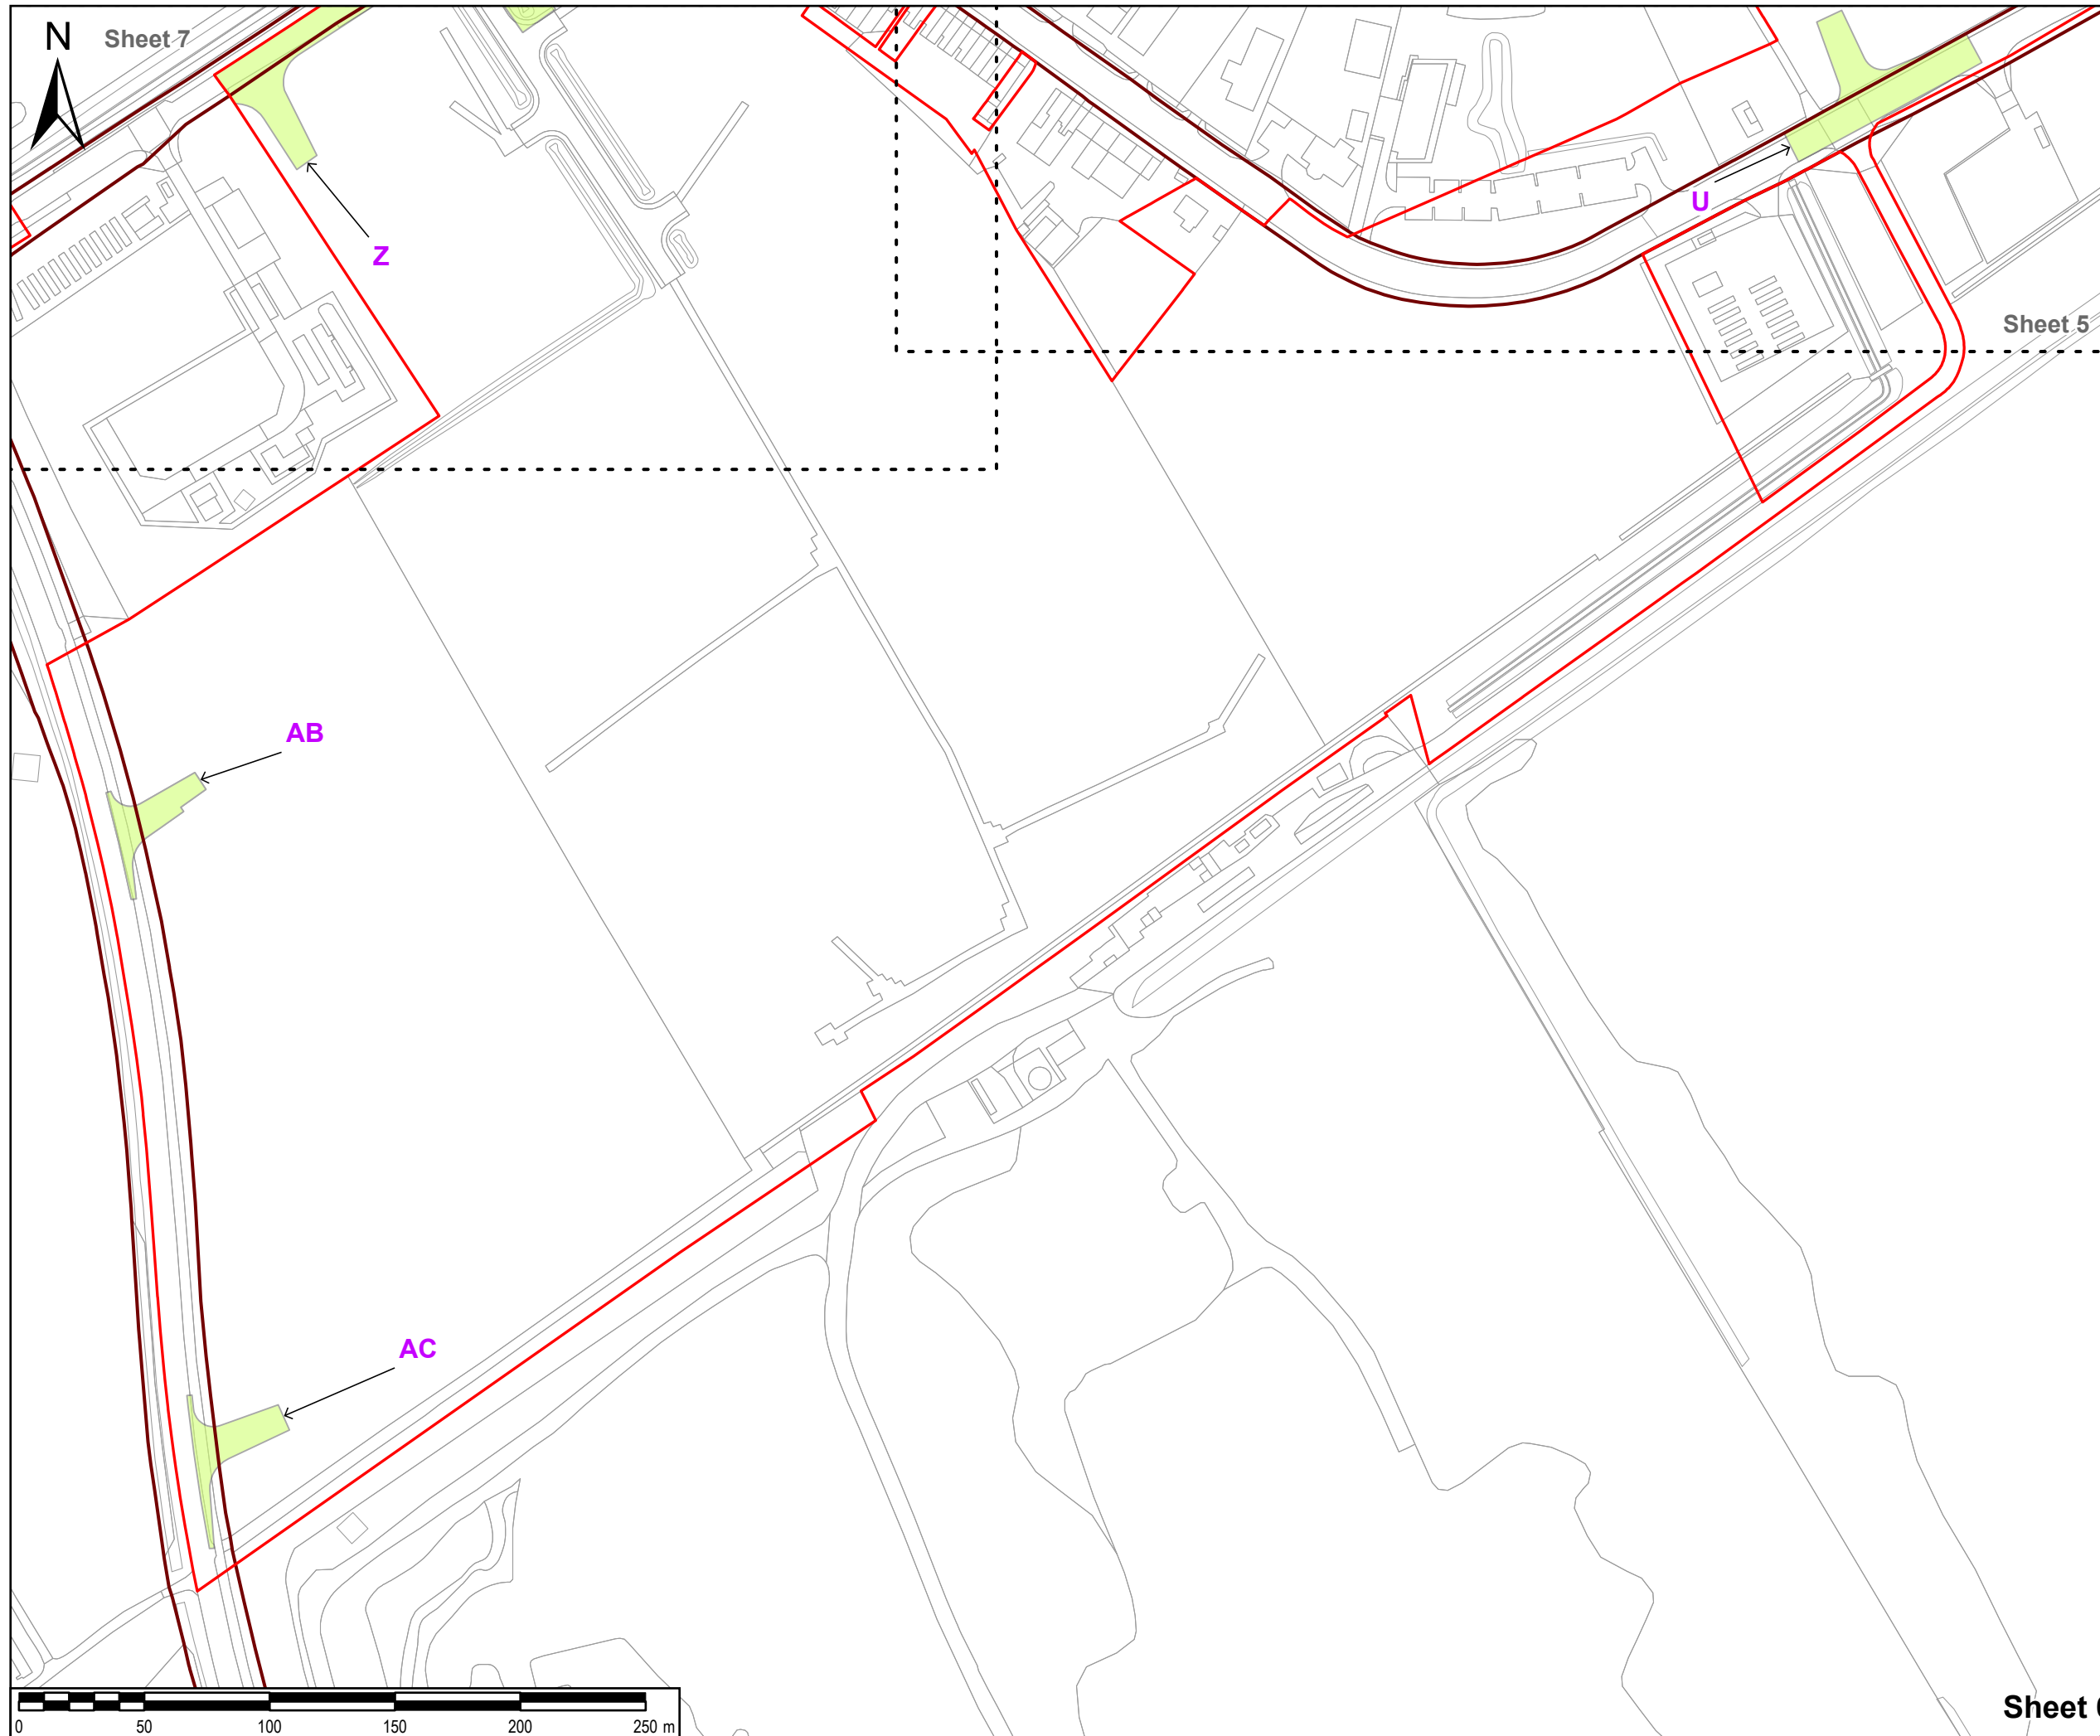

SAFETY, HEALTH AND ENVIRONMENTAL INFORMATION BOX

IT IS ASSUMED THAT ALL WORKS ON THIS DRAWING WILL BE CARRIED OUT BY A COMPETENT CONTRACTOR WORKING, WHERE APPROPRIATE, TO AN APPROPRIATE METHOD STATEMENT.

THIS DRAWING IS TO BE USED ONLY FOR THE PURPOSE OF ISSUE THAT IT WAS ISSUED FOR AND IS SUBJECT TO AMENDMENT.

EXCEPTIONAL RISKS RELATING TO THE WORKS ASSOCIATED WITH THIS DRAWING ARE IDENTIFIED BELOW.

NOTES

1. THIS DRAWING IS TO BE READ IN CONJUNCTION WITH ALL OTHER RELEVANT DOCUMENTATION.

LEGEND

- Order limits
- North East Lincolnshire Council - Adopted highways boundary

Reproduced from Ordnance Survey digital map data © Crown copyright 2023. All rights reserved. Licence number 0100031673.

Purpose of issue

DCO APPLICATION

DCO APPLICATION	EB	AL	18/09/2023	1
DRAFT	EB	AL	12/07/2023	0.1
REVISION DETAILS	By App	Date	Suffix	

Client

ABP ASSOCIATED BATHON PORTS **AIR PRODUCTS**

Project Title

TR030008
IMMINGHAM GREEN
ENERGY TERMINAL

Drawing Title

STOPPING UP AND RESTRICTION
OF USE OF STREETS AND PUBLIC
RIGHTS OF WAY PLAN
SHEET 6 OF 7
DOC REF: 4.7

Designed	Drawn	Checked	Verified	Approved	Date
EB	EB	DF	HW	AL	09/2023

Internal Project No.
60673509

Suitability
S3

Scale @ A3
1:2,500

Volume
No subdivision is applicable


THIS DOCUMENT HAS BEEN PREPARED PURSUANT TO AND SUBJECT TO THE TERMS OF AECOM'S APPOINTMENT BY ITS CLIENT. AECOM ACCEPTS NO LIABILITY FOR ANY USE OF THIS DOCUMENT OTHER THAN BY ITS ORIGINAL CLIENT OR FOLLOWING AECOM'S EXPRESS AGREEMENT TO SUCH USE, AND ONLY FOR THE PURPOSES FOR WHICH IT WAS PREPARED AND PROVIDED.

AECOM

AECOM
One Trinity Gardens
Quayside
Newcastle Upon Tyne
Tel: +44 (0) 191 224 6500
www.aecom.com

Drawing Number
60673509-ACM-GEN-ZZ-DR-TP-0043
Infrastructure Planning (Applications: Prescribed Forms and Procedure) Regulations 2009
REGULATION 5(2)(k)

Rev
1

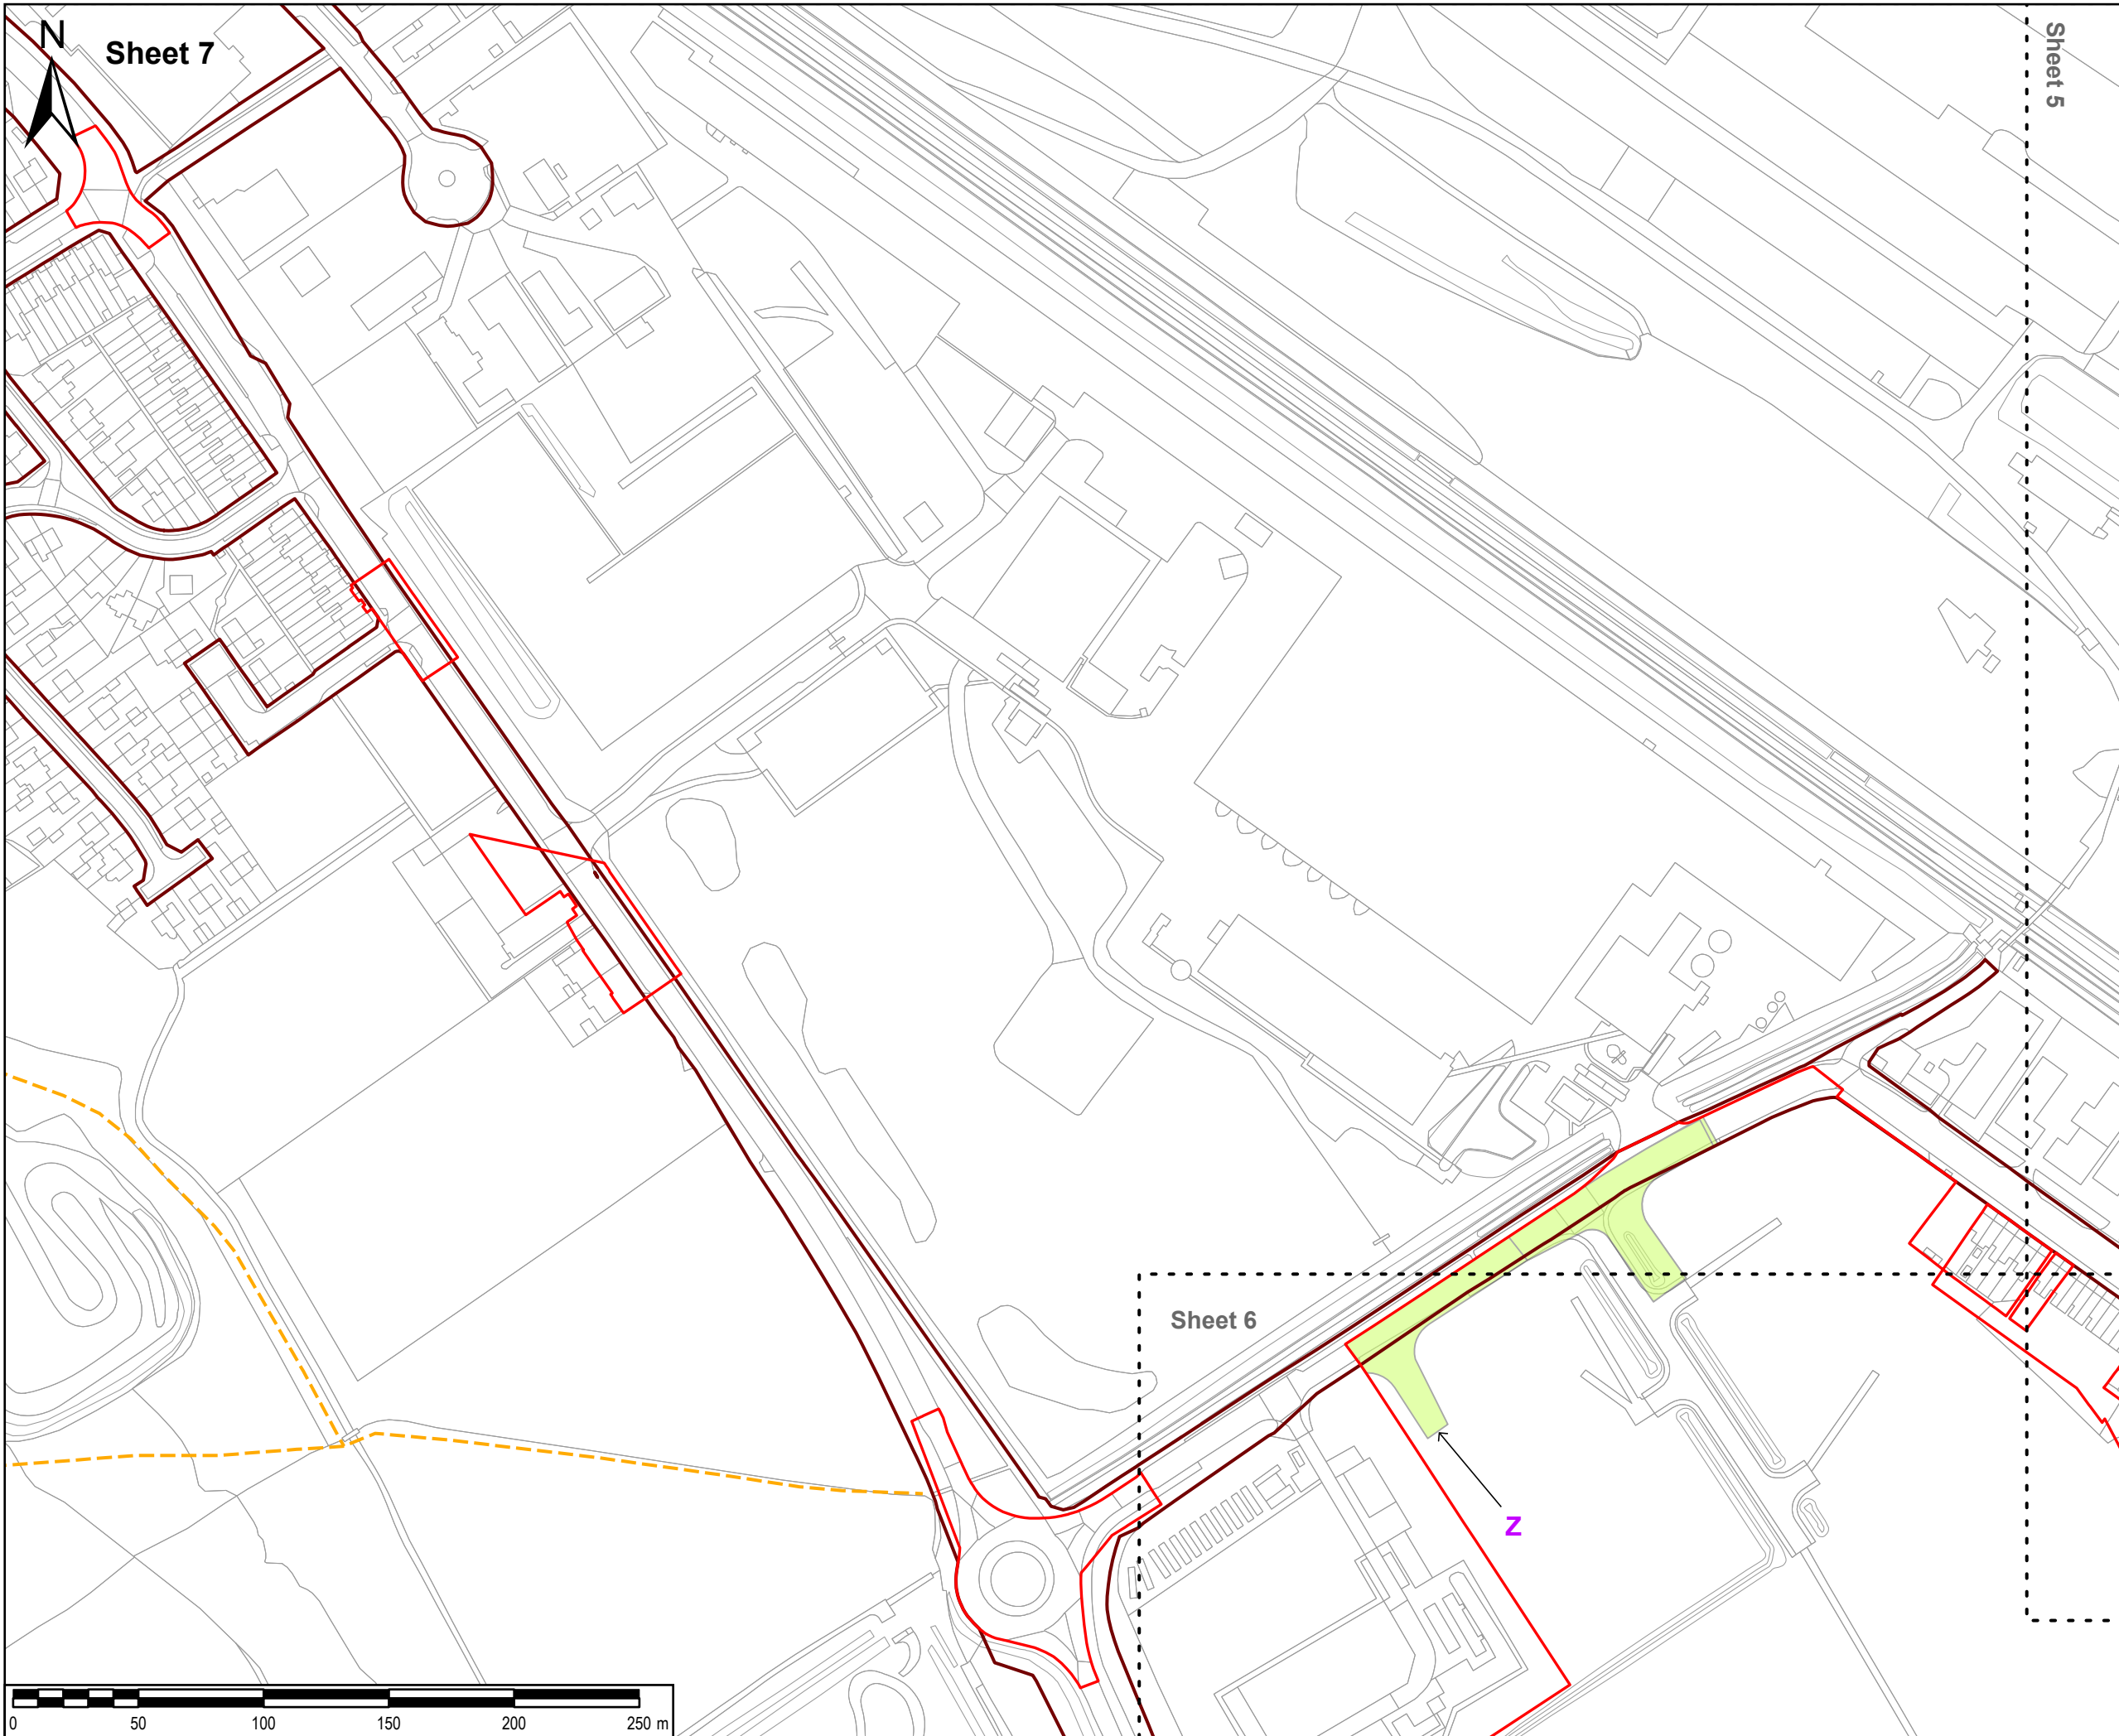

SHEET 7

Sheet 5

Sheet 6

Z

SAFETY, HEALTH AND ENVIRONMENTAL INFORMATION BOX

IT IS ASSUMED THAT ALL WORKS ON THIS DRAWING WILL BE CARRIED OUT BY A COMPETENT CONTRACTOR WORKING, WHERE APPROPRIATE, TO AN APPROPRIATE METHOD STATEMENT.

THIS DRAWING IS TO BE USED ONLY FOR THE PURPOSE OF ISSUE THAT IT WAS ISSUED FOR AND IS SUBJECT TO AMENDMENT.

EXCEPTIONAL RISKS RELATING TO THE WORKS ASSOCIATED WITH THIS DRAWING ARE IDENTIFIED BELOW.

NOTES

1. THIS DRAWING IS TO BE READ IN CONJUNCTION WITH ALL OTHER RELEVANT DOCUMENTATION.

LEGEND

- Order limits
- Existing Public Right of Way
- North East Lincolnshire Council - Adopted highways boundary

Reproduced from Ordnance Survey digital map data © Crown copyright 2023. All rights reserved. Licence number 0100031673.

Purpose of issue
DCO APPLICATION

DCO APPLICATION	EB	AL	18/09/2023	1
DRAFT	EB	AL	12/07/2023	0.1
REVISION DETAILS	By	Date	App	Suffix

Client

Project Title

**TR030008
IMMINGHAM GREEN
ENERGY TERMINAL**

Drawing Title

**STOPPING UP AND RESTRICTION
OF USE OF STREETS AND PUBLIC
RIGHTS OF WAY PLAN
SHEET 7 OF 7
DOC REF: 4.7**

Designed EB	Drawn DF	Checked EB	Verified HW	Approved AL	Date 09/2023
Internal Project No. 60673509			Suitability S3		
Scale @ A3 1:2,500			Volume No subdivision is applicable		

THIS DOCUMENT HAS BEEN PREPARED PURSUANT TO AND SUBJECT TO THE TERMS OF AECOM'S APPOINTMENT BY ITS CLIENT. AECOM ACCEPTS NO LIABILITY FOR ANY USE OF THIS DOCUMENT OTHER THAN BY ITS ORIGINAL CLIENT OR FOLLOWING AECOM'S EXPRESS AGREEMENT TO SUCH USE, AND ONLY FOR THE PURPOSES FOR WHICH IT WAS PREPARED AND PROVIDED.

AECOM
One Trinity Gardens
Quayside
Newcastle Upon Tyne
Tel: +44 (0) 191 224 6500
www.aecom.com

Drawing Number 60673509-ACM-GEN-ZZ-DR-TP-0044 Infrastructure Planning (Applications: Prescribed Forms and Procedure) Regulations 2009 REGULATION 5(2)(k)	Rev 1
---	----------

