



Immingham Green Energy Terminal

TR030008

Volume 4

4.5 Land Plans

Planning Act 2008

Regulation 5(2)(i) & Regulation 5(2)(n)

Infrastructure Planning (Applications: Prescribed
Forms and Procedure) Regulations 2009

September 2023

Infrastructure Planning

Planning Act 2008

The Infrastructure Planning (Applications: Prescribed Forms and Procedure) Regulations 2009

Immingham Green Energy Terminal

Development Consent Order 2023

4.5 Land Plans

Regulation Reference	APFP Regulation 5(2)(i) & Regulation 5(2)(n)
Planning Inspectorate Case Reference	TR030008
Application Document Reference	TR030008/APP/4.5
Author	Associated British Ports Air Products BR

Version	Date	Status of Version
Revision 1	21 st September 2023	DCO Application






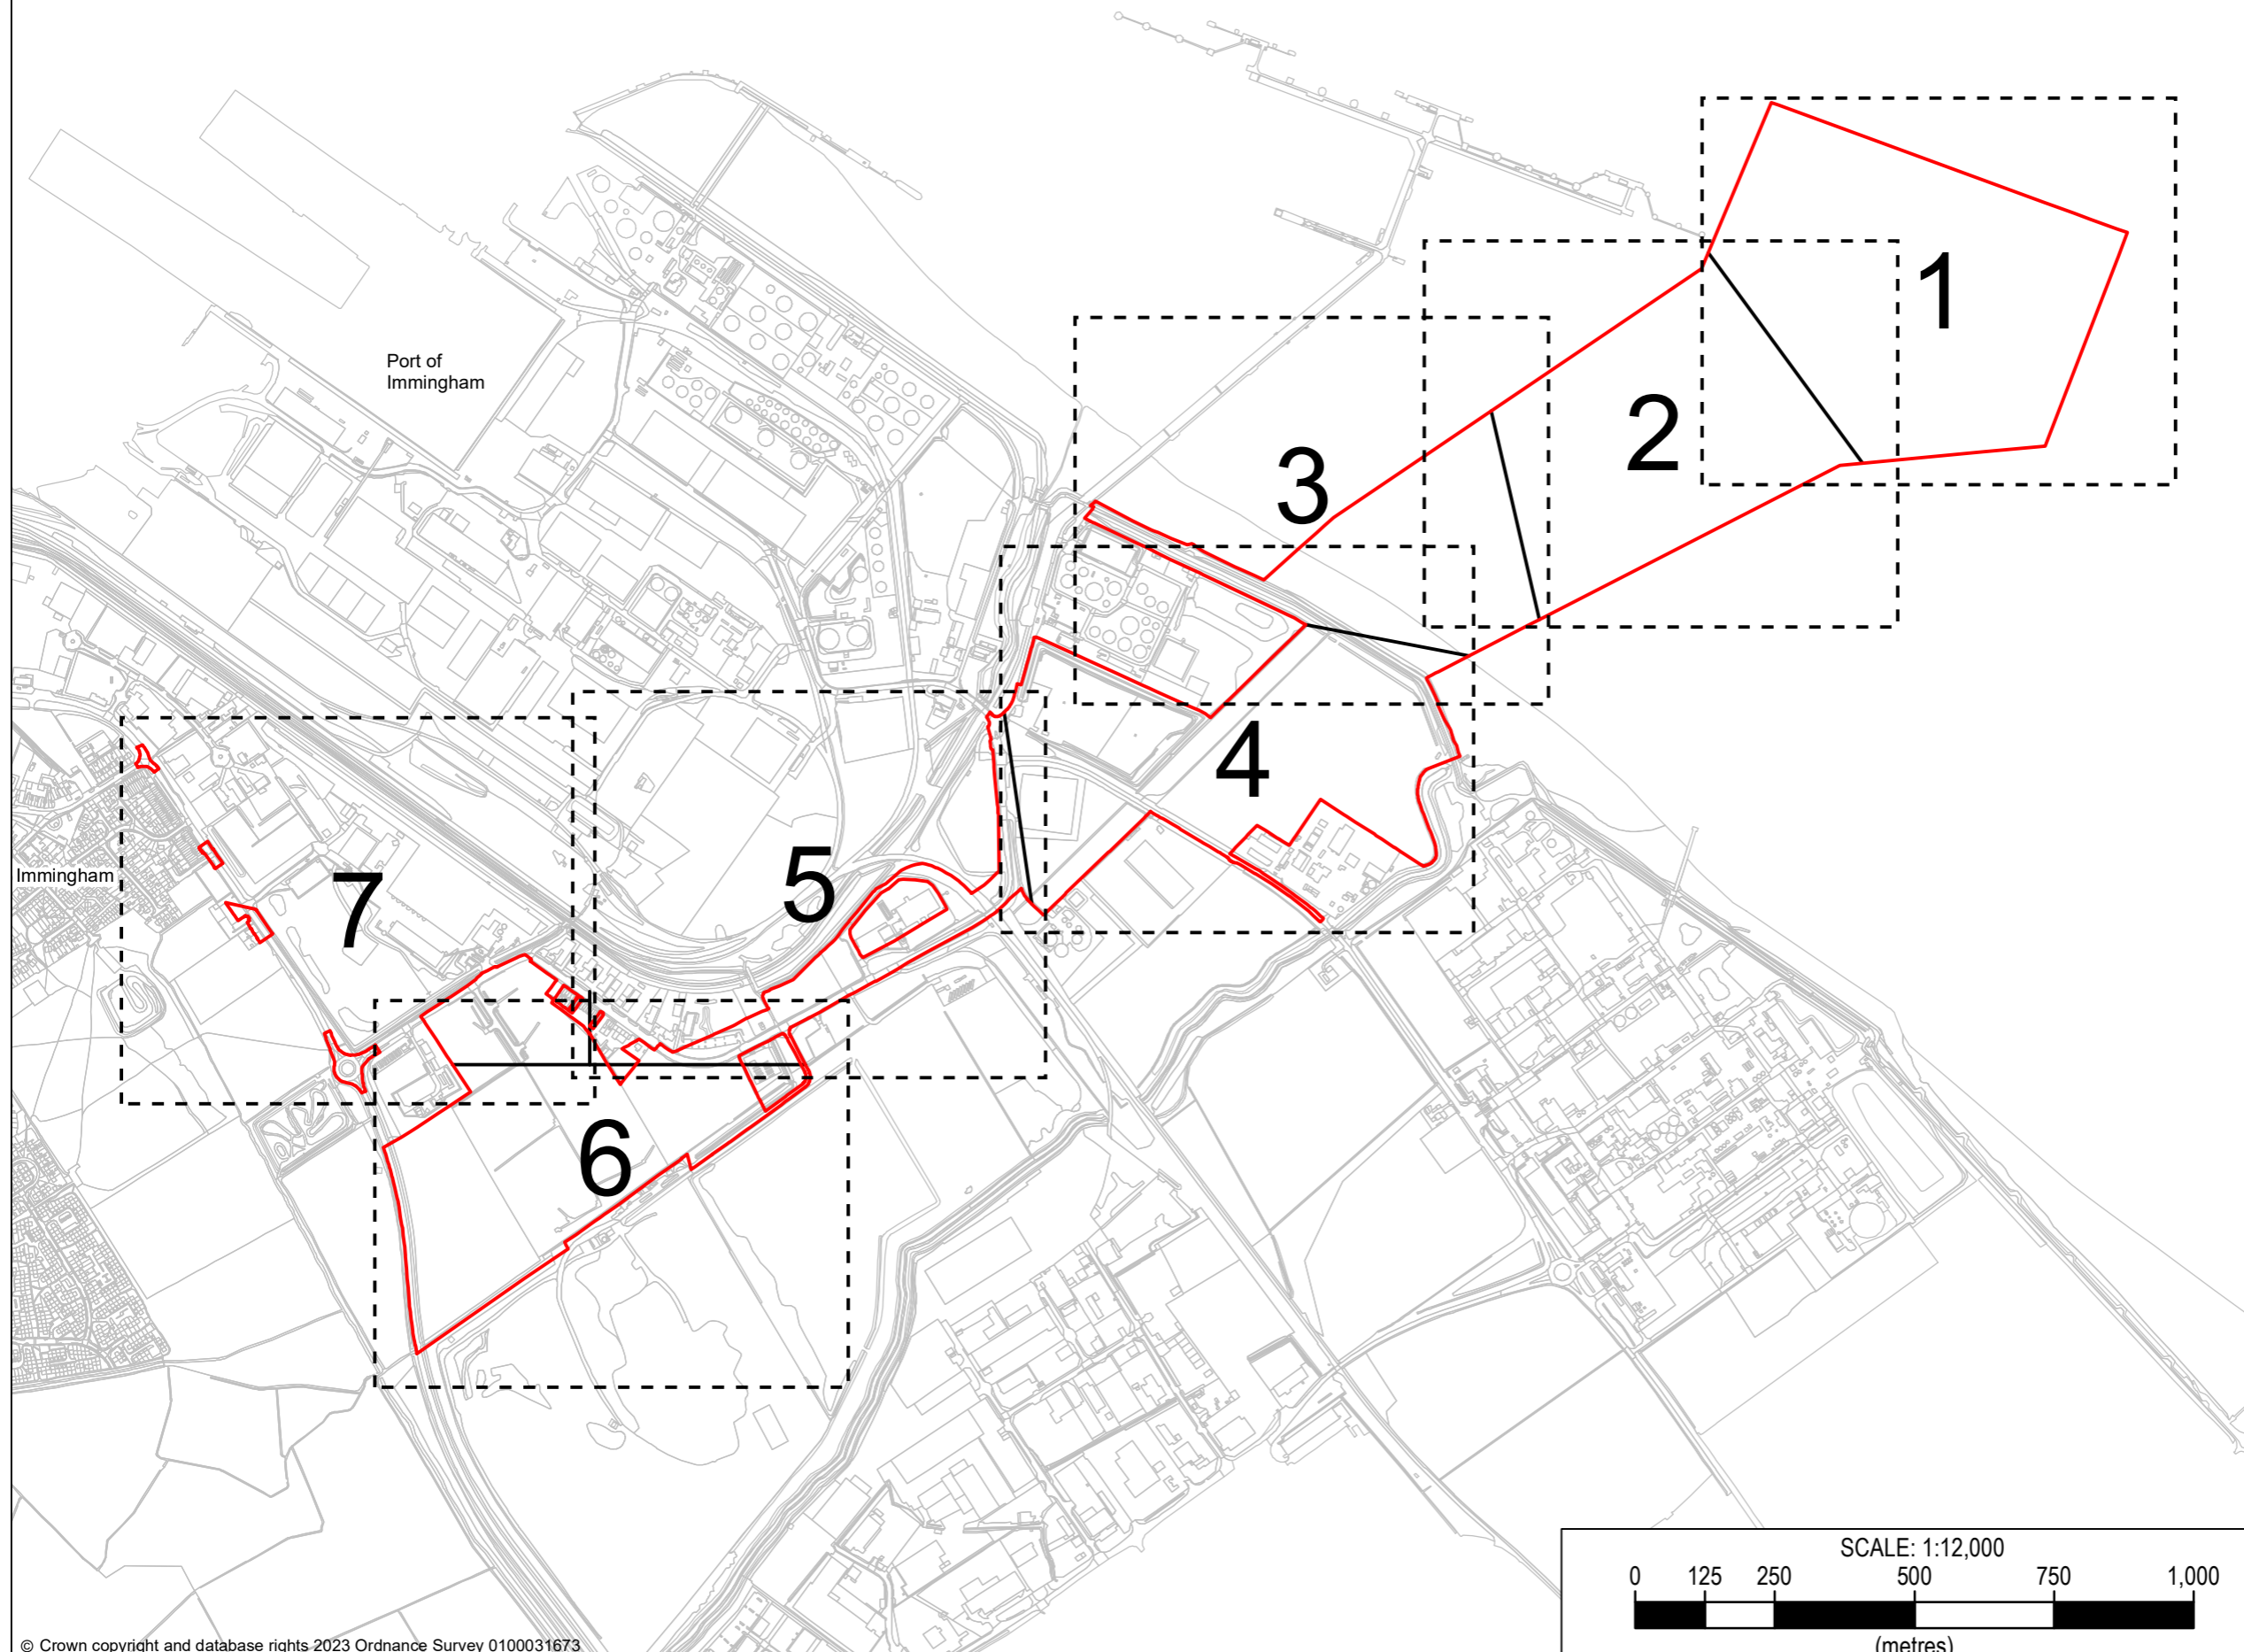
COPYRIGHT GATELEY HAMER LIMITED. THIS DOCUMENT HAS BEEN PREPARED PURSUANT TO AND SUBJECT TO THE TERMS OF APPOINTMENT BY THE CLIENT AND FOR THE SPECIFIC PURPOSES CONNECTED WITH THE PROJECT ONLY. IT SHOULD NOT BE RELIED UPON BY ANY OTHER PARTY OR USED FOR ANY OTHER PURPOSE. GATELEY HAMER ACCEPTS NO LIABILITY WHICH MAY ARISE FROM RELIANCE OR USE OF THIS DOCUMENT OR THE DATA CONTAINED HEREIN BY ANY OTHER PARTY OR FOR ANY OTHER PURPOSE.

Notes

1. DO NOT SCALE FROM THIS DRAWING. USE ONLY PRINTED DIMENSIONS
2. ALL DIMENSIONS ARE IN METRES UNLESS STATED OTHERWISE
3. THIS DRAWING IS TO BE READ IN CONJUNCTION WITH ALL OTHER RELEVANT DOCUMENTATION

LEGEND

-  Order limits
-  Sheet extent
-  Outline



1	DCO APPLICATION	14/09/23	JD	AS
Rev	Description	Date	By	Approved
			SM	Check

Purpose of Issue
DCO APPLICATION

Gateley / HAMER
 One Eleven Edmund Street
 Birmingham B3 2HJ
 Tel: 0121 234 0000
 Web: gateleyhamer.com



Project Title
TR030008 - IMMINGHAM GREEN ENERGY TERMINAL

Drawing Title
LAND PLAN IN ACCORDANCE WITH REGULATIONS 5(2)(i) AND 5(2)(n) OF THE INFRASTRUCTURE PLANNING (APPLICATIONS: PRESCRIBED FORMS AND PROCEDURE) REGULATIONS 2009

DOC REF: 4.5 **KEY PLAN**


Drawn	Checked	Approved	Date
JD	SM	AS	14/09/23

GH Project Number
201566.00001


Scale at A3
1:12,000

Drawing Number
GH-20156600001-LP-0

Revision
1

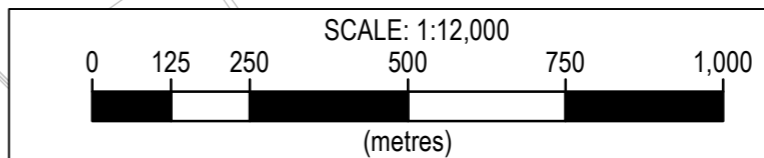

COPYRIGHT GATELEY HAMER LIMITED. THIS DOCUMENT HAS BEEN PREPARED PURSUANT TO AND SUBJECT TO THE TERMS OF APPOINTMENT BY THE CLIENT AND FOR THE SPECIFIC PURPOSES CONNECTED WITH THE PROJECT ONLY. IT SHOULD NOT BE RELIED UPON BY ANY OTHER PARTY OR USED FOR ANY OTHER PURPOSE. GATELEY HAMER ACCEPTS NO LIABILITY WHICH MAY ARISE FROM RELIANCE OR USE OF THIS DOCUMENT OR THE DATA CONTAINED HEREIN BY ANY OTHER PARTY OR FOR ANY OTHER PURPOSE.

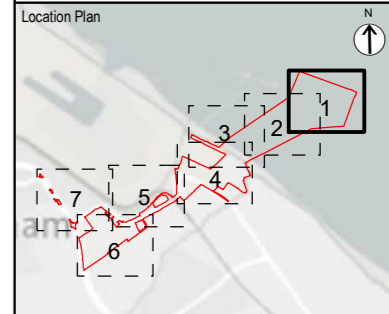

Notes
 1. DO NOT SCALE FROM THIS DRAWING. USE ONLY PRINTED DIMENSIONS
 2. ALL DIMENSIONS ARE IN METRES UNLESS STATED OTHERWISE
 3. THIS DRAWING IS TO BE READ IN CONJUNCTION WITH ALL OTHER RELEVANT DOCUMENTATION

- LEGEND
- Order limits
 - Adopted highway not included in the book of reference and not part of the Order land
 - Land owned by Associated British Ports not included in the book of reference and not part of the Order land
 - Crown land with leasehold ownership of Associated British Ports not part of the Order land
 - Permanent acquisition
 - Permanent rights and temporary possession and use
 - Permanent rights in and temporary possession and use of subsoil
 - Temporary possession and use
 - Suspend or interfere with private easements or rights only

1	DCO APPLICATION	14/09/23	JD	AS
Rev	Description	Date	By SM	Approved Check

Purpose of Issue
 DCO APPLICATION

Gateley / HAMER
 One Eleven Edmund Street
 Birmingham B3 2HJ
 Tel: 0121 234 0000
 Web: gateleyhamer.com



Client
ABP ASSOCIATED BRITISH PORTS
AIR PRODUCTS

Project Title
 TR030008 - IMMINGHAM GREEN ENERGY TERMINAL

Drawing Title
 LAND PLAN IN ACCORDANCE WITH REGULATIONS 5(2)(i) AND 5(2)(n) OF THE INFRASTRUCTURE PLANNING (APPLICATIONS: PRESCRIBED FORMS AND PROCEDURE) REGULATIONS 2009

DOC REF: 4.5 SHEET 1 OF 7



Drawn	Checked	Approved	Date
JD	SM	AS	14/09/23

GH Project Number
 201566.00001

Scale at A3
 1:2,500

Drawing Number
 GH-20156600001-LP-1


Revision
 1

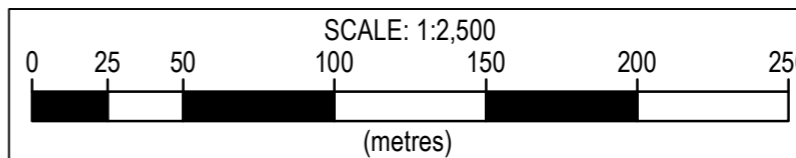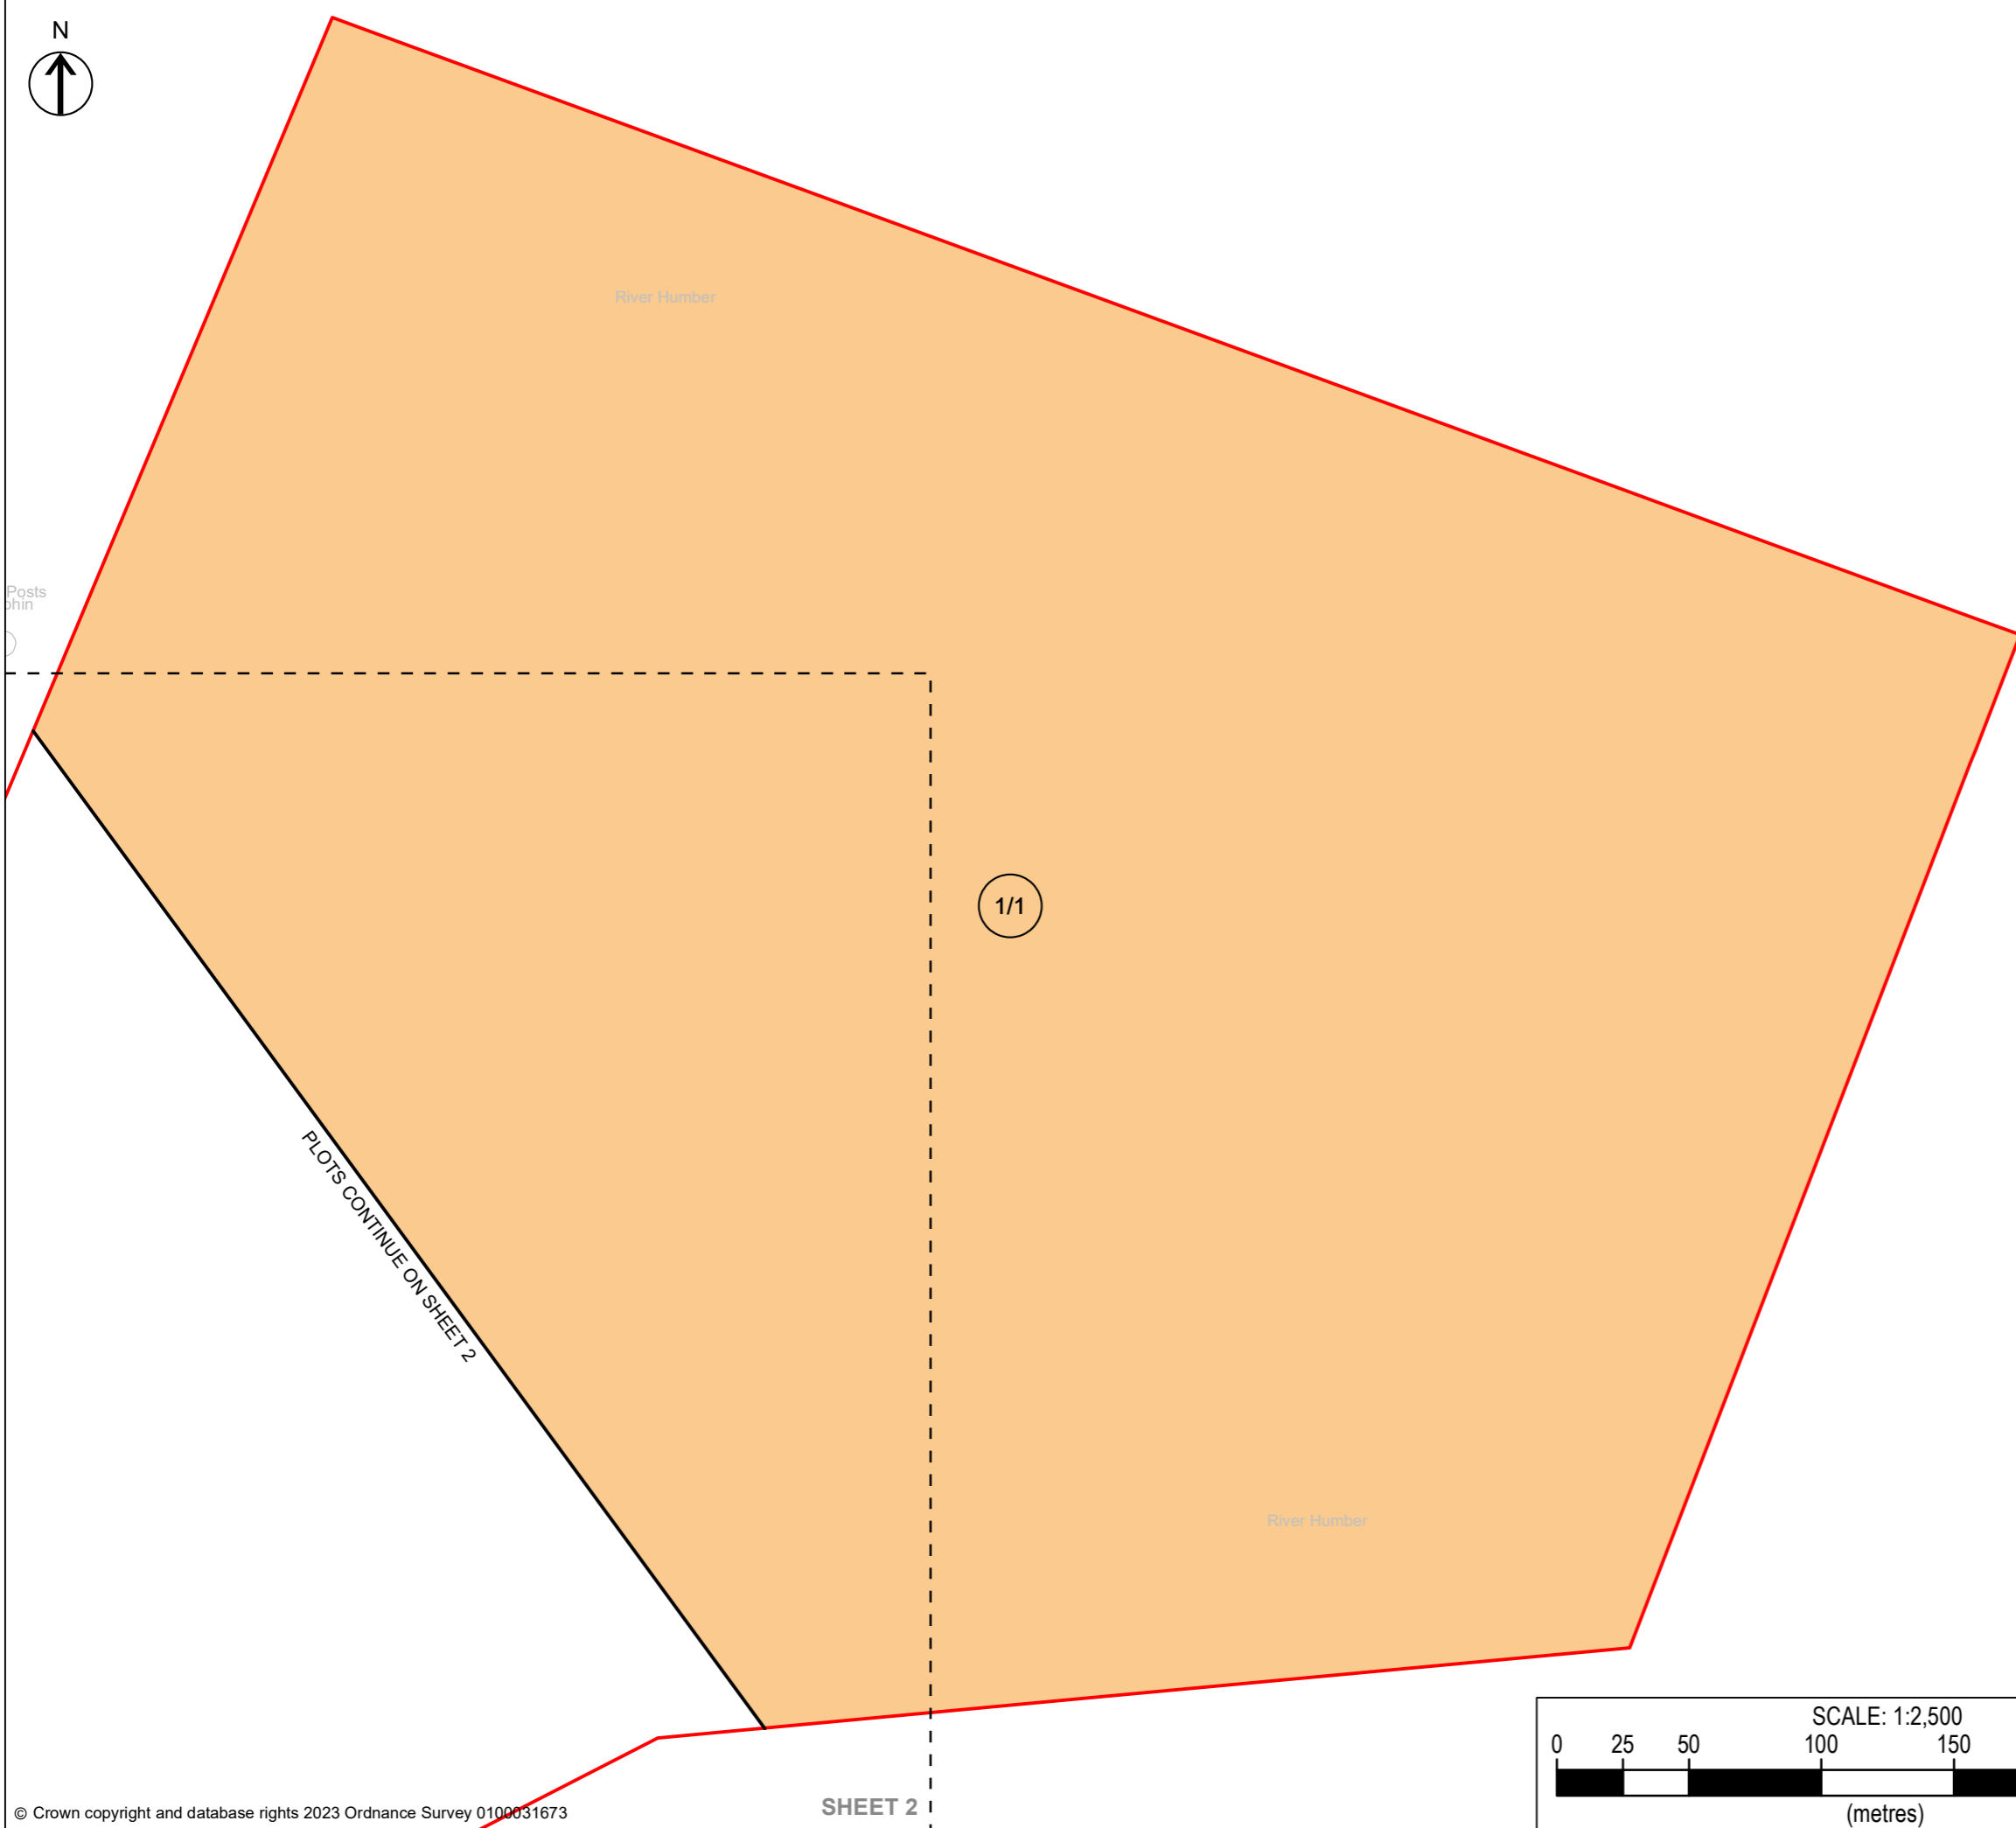



SHEET 1

COPYRIGHT GATELEY HAMER LIMITED. THIS DOCUMENT HAS BEEN PREPARED PURSUANT TO AND SUBJECT TO THE TERMS OF APPOINTMENT BY THE CLIENT AND FOR THE SPECIFIC PURPOSES CONNECTED WITH THE PROJECT ONLY. IT SHOULD NOT BE RELIED UPON BY ANY OTHER PARTY OR USED FOR ANY OTHER PURPOSE. GATELEY HAMER ACCEPTS NO LIABILITY WHICH MAY ARISE FROM RELIANCE OR USE OF THIS DOCUMENT OR THE DATA CONTAINED HEREIN BY ANY OTHER PARTY OR FOR ANY OTHER PURPOSE.

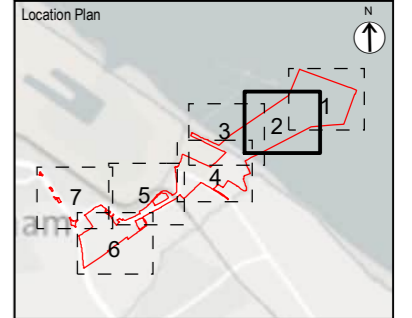

Notes
1. DO NOT SCALE FROM THIS DRAWING. USE ONLY PRINTED DIMENSIONS
2. ALL DIMENSIONS ARE IN METRES UNLESS STATED OTHERWISE
3. THIS DRAWING IS TO BE READ IN CONJUNCTION WITH ALL OTHER RELEVANT DOCUMENTATION

- LEGEND
- Order limits
 - Adopted highway not included in the book of reference and not part of the Order land
 - Land owned by Associated British Ports not included in the book of reference and not part of the Order land
 - Crown land with leasehold ownership of Associated British Ports not part of the Order land
 - Permanent acquisition
 - Permanent rights and temporary possession and use
 - Permanent rights in and temporary possession and use of subsoil
 - Temporary possession and use
 - Suspend or interfere with private easements or rights only

1	DCO APPLICATION	14/09/23	JD	AS
Rev	Description	Date	By SM	Check Approved

Purpose of Issue
DCO APPLICATION

Gateley / HAMER
 One Eleven Edmund Street
 Birmingham B3 2HJ
 Tel: 0121 234 0000
 Web: gateleyhamer.com



Project Title
TR030008 - IMMINGHAM GREEN ENERGY TERMINAL



Drawing Title
 LAND PLAN IN ACCORDANCE WITH REGULATIONS 5(2)(i) AND 5(2)(n) OF THE INFRASTRUCTURE PLANNING (APPLICATIONS: PRESCRIBED FORMS AND PROCEDURE) REGULATIONS 2009

DOC REF: 4.5 SHEET 2 OF 7


Drawn	Checked	Approved	Date
JD	SM	AS	14/09/23

SHEET 2

GH Project Number	Scale at A3
201566.00001	1:2,500
Drawing Number	Revision
GH-20156600001-LP-2	1

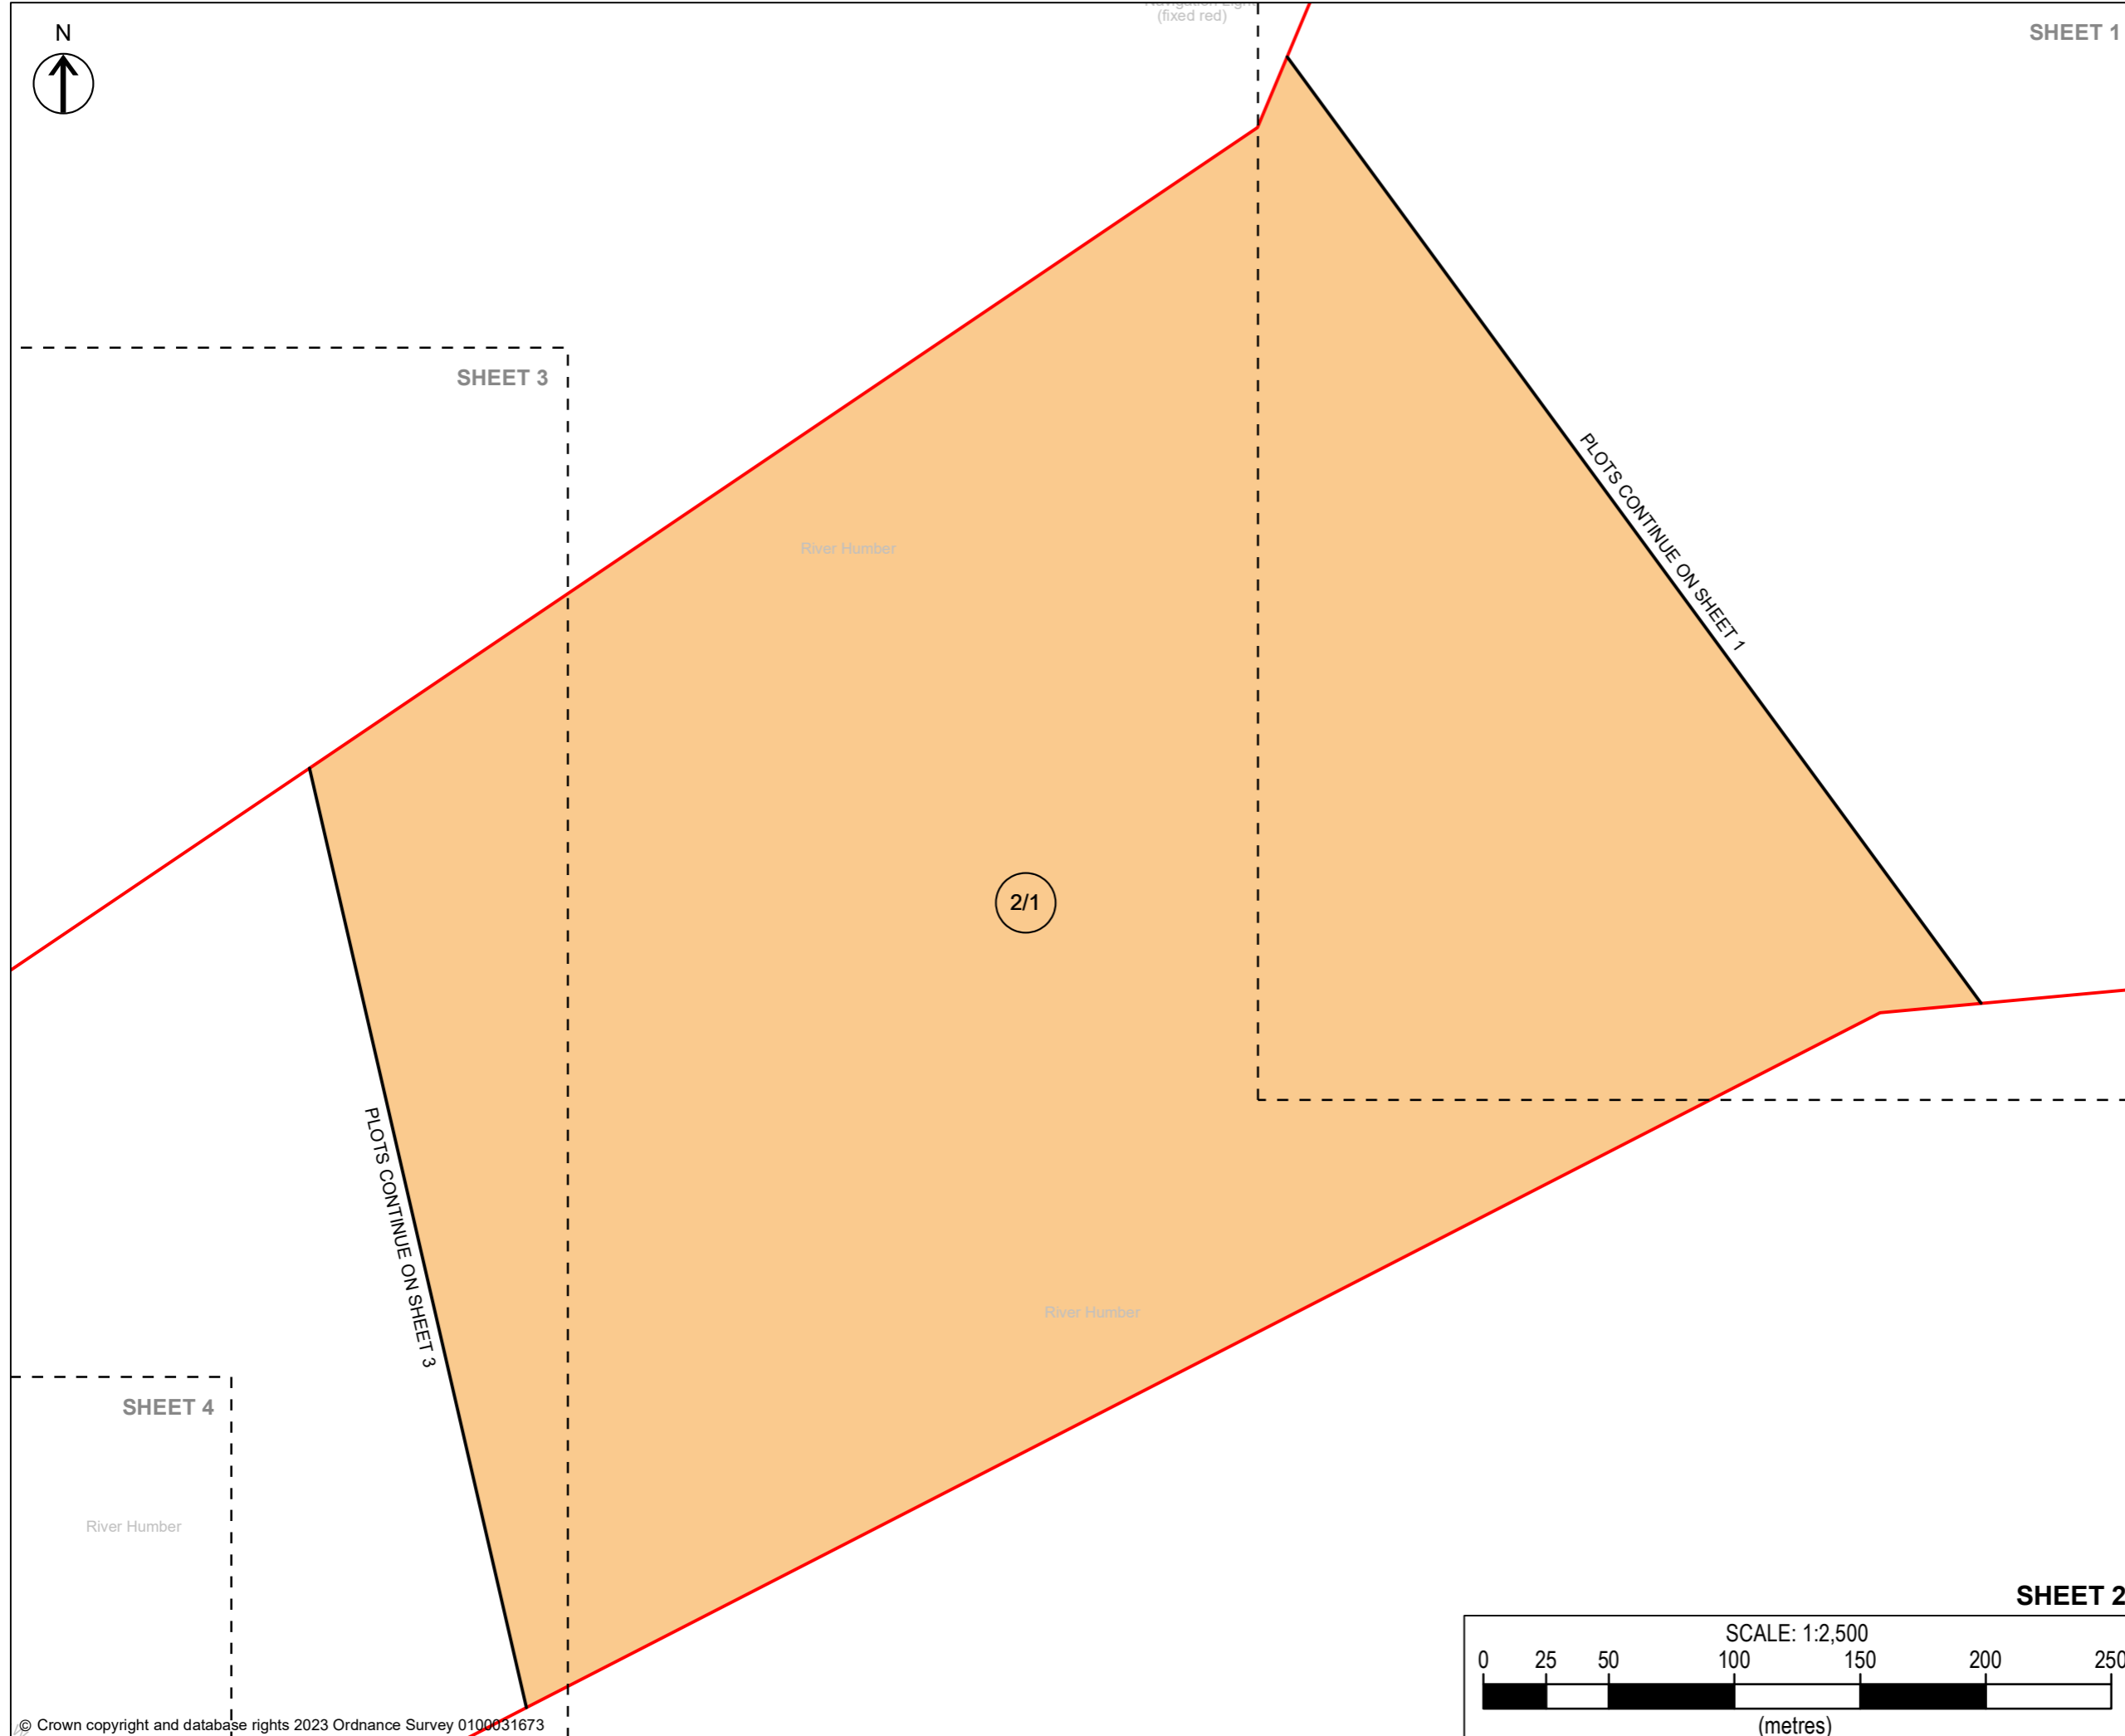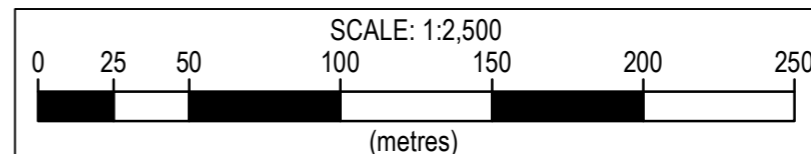

COPYRIGHT GATELEY HAMER LIMITED. THIS DOCUMENT HAS BEEN PREPARED PURSUANT TO AND SUBJECT TO THE TERMS OF APPOINTMENT BY THE CLIENT AND FOR THE SPECIFIC PURPOSES CONNECTED WITH THE PROJECT ONLY. IT SHOULD NOT BE RELIED UPON BY ANY OTHER PARTY OR USED FOR ANY OTHER PURPOSE. GATELEY HAMER ACCEPTS NO LIABILITY WHICH MAY ARISE FROM RELIANCE OR USE OF THIS DOCUMENT OR THE DATA CONTAINED HEREIN BY ANY OTHER PARTY OR FOR ANY OTHER PURPOSE.

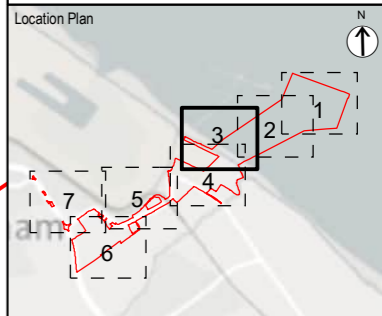

Notes
 1. DO NOT SCALE FROM THIS DRAWING. USE ONLY PRINTED DIMENSIONS
 2. ALL DIMENSIONS ARE IN METRES UNLESS STATED OTHERWISE
 3. THIS DRAWING IS TO BE READ IN CONJUNCTION WITH ALL OTHER RELEVANT DOCUMENTATION

LEGEND

- Order limits
- Adopted highway not included in the book of reference and not part of the Order land
- Land owned by Associated British Ports not included in the book of reference and not part of the Order land
- Crown land with leasehold ownership of Associated British Ports not part of the Order land
- Permanent acquisition
- Permanent rights and temporary possession and use
- Permanent rights in and temporary possession and use of subsoil
- Temporary possession and use
- Suspend or interfere with private easements or rights only

1	DCO APPLICATION	14/09/23	JD	AS
Rev	Description	Date	By	Approved
			SM	Check

Purpose of Issue
DCO APPLICATION

Gateley / HAMER
 One Eleven Edmund Street
 Birmingham B3 2HJ
 Tel: 0121 234 0000
 Web: gateleyhamer.com



Client
TR030008 - IMMINGHAM GREEN ENERGY TERMINAL

Project Title
LAND PLAN IN ACCORDANCE WITH REGULATIONS 5(2)(i) AND 5(2)(n) OF THE INFRASTRUCTURE PLANNING (APPLICATIONS: PRESCRIBED FORMS AND PROCEDURE) REGULATIONS 2009

DOC REF: 4.5 SHEET 3 OF 7



Drawn	Checked	Approved	Date
JD	SM	AS	14/09/23


GH Project Number
 201566.00001

Scale at A3
 1:2,500

Drawing Number
 GH-20156600001-LP-3

Revision
 1

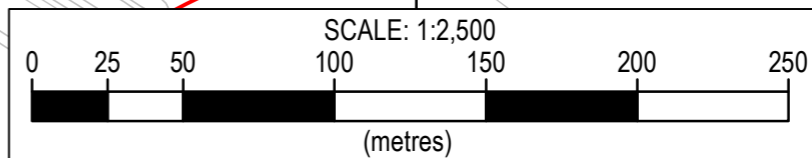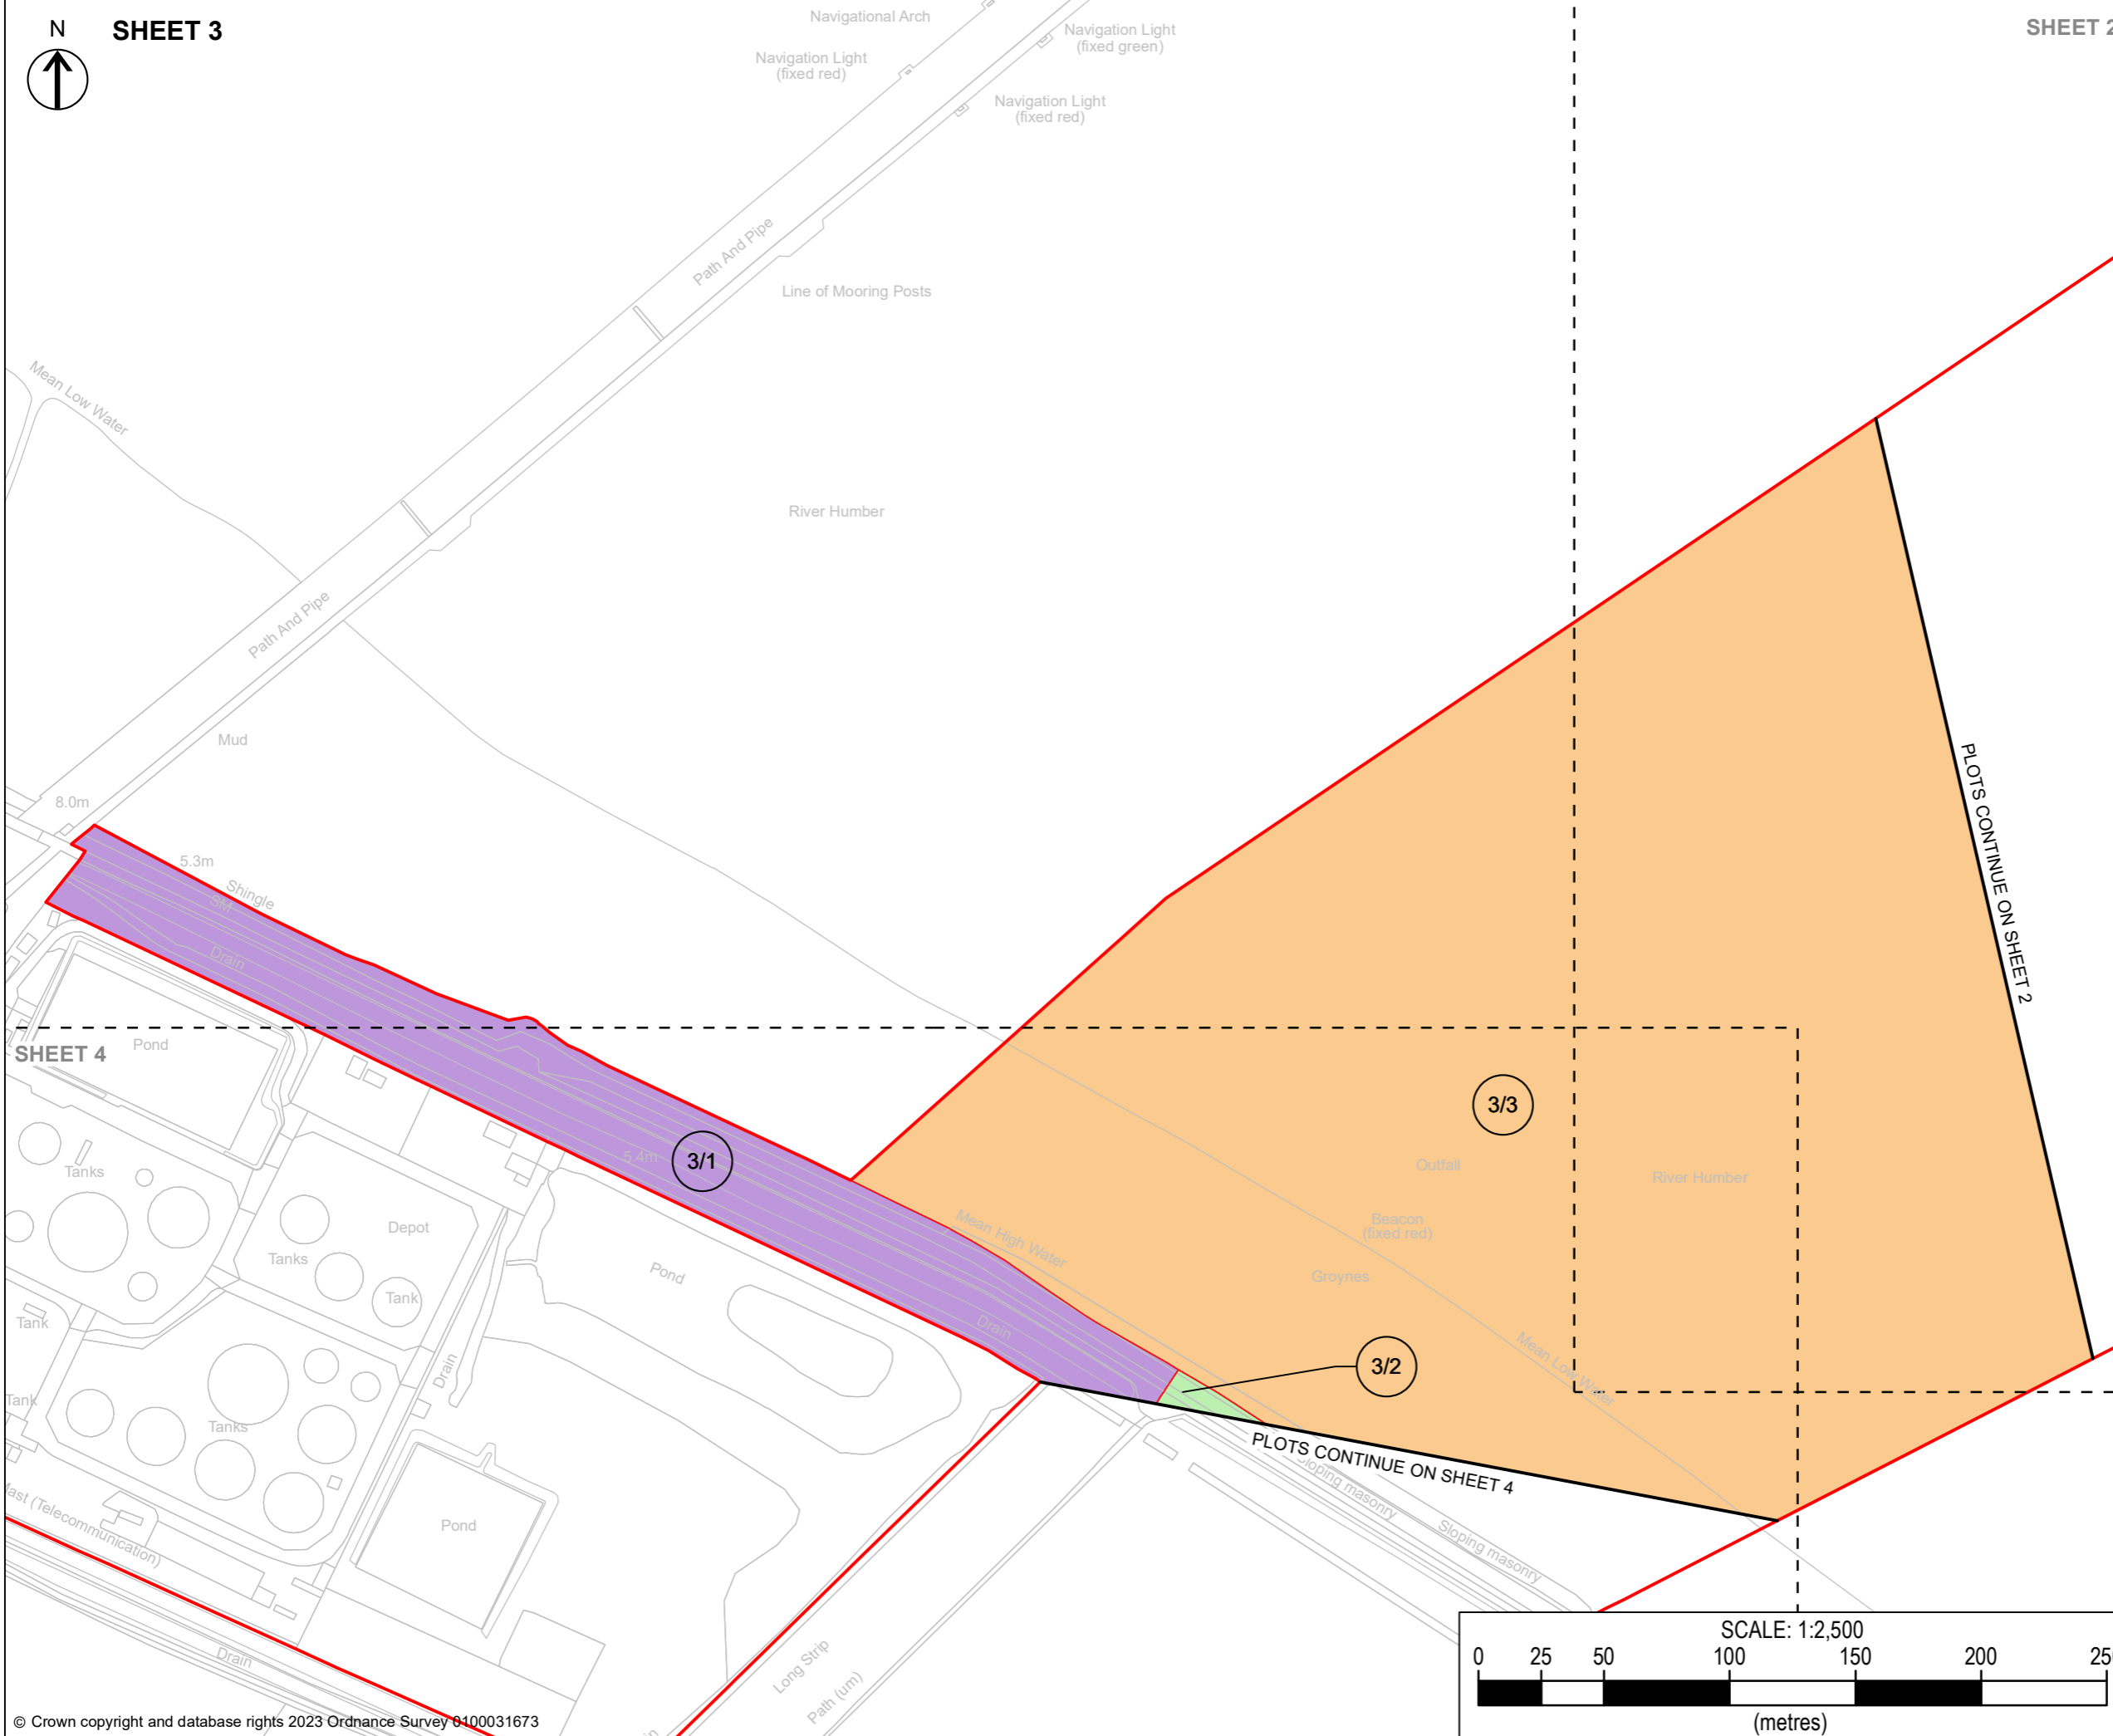

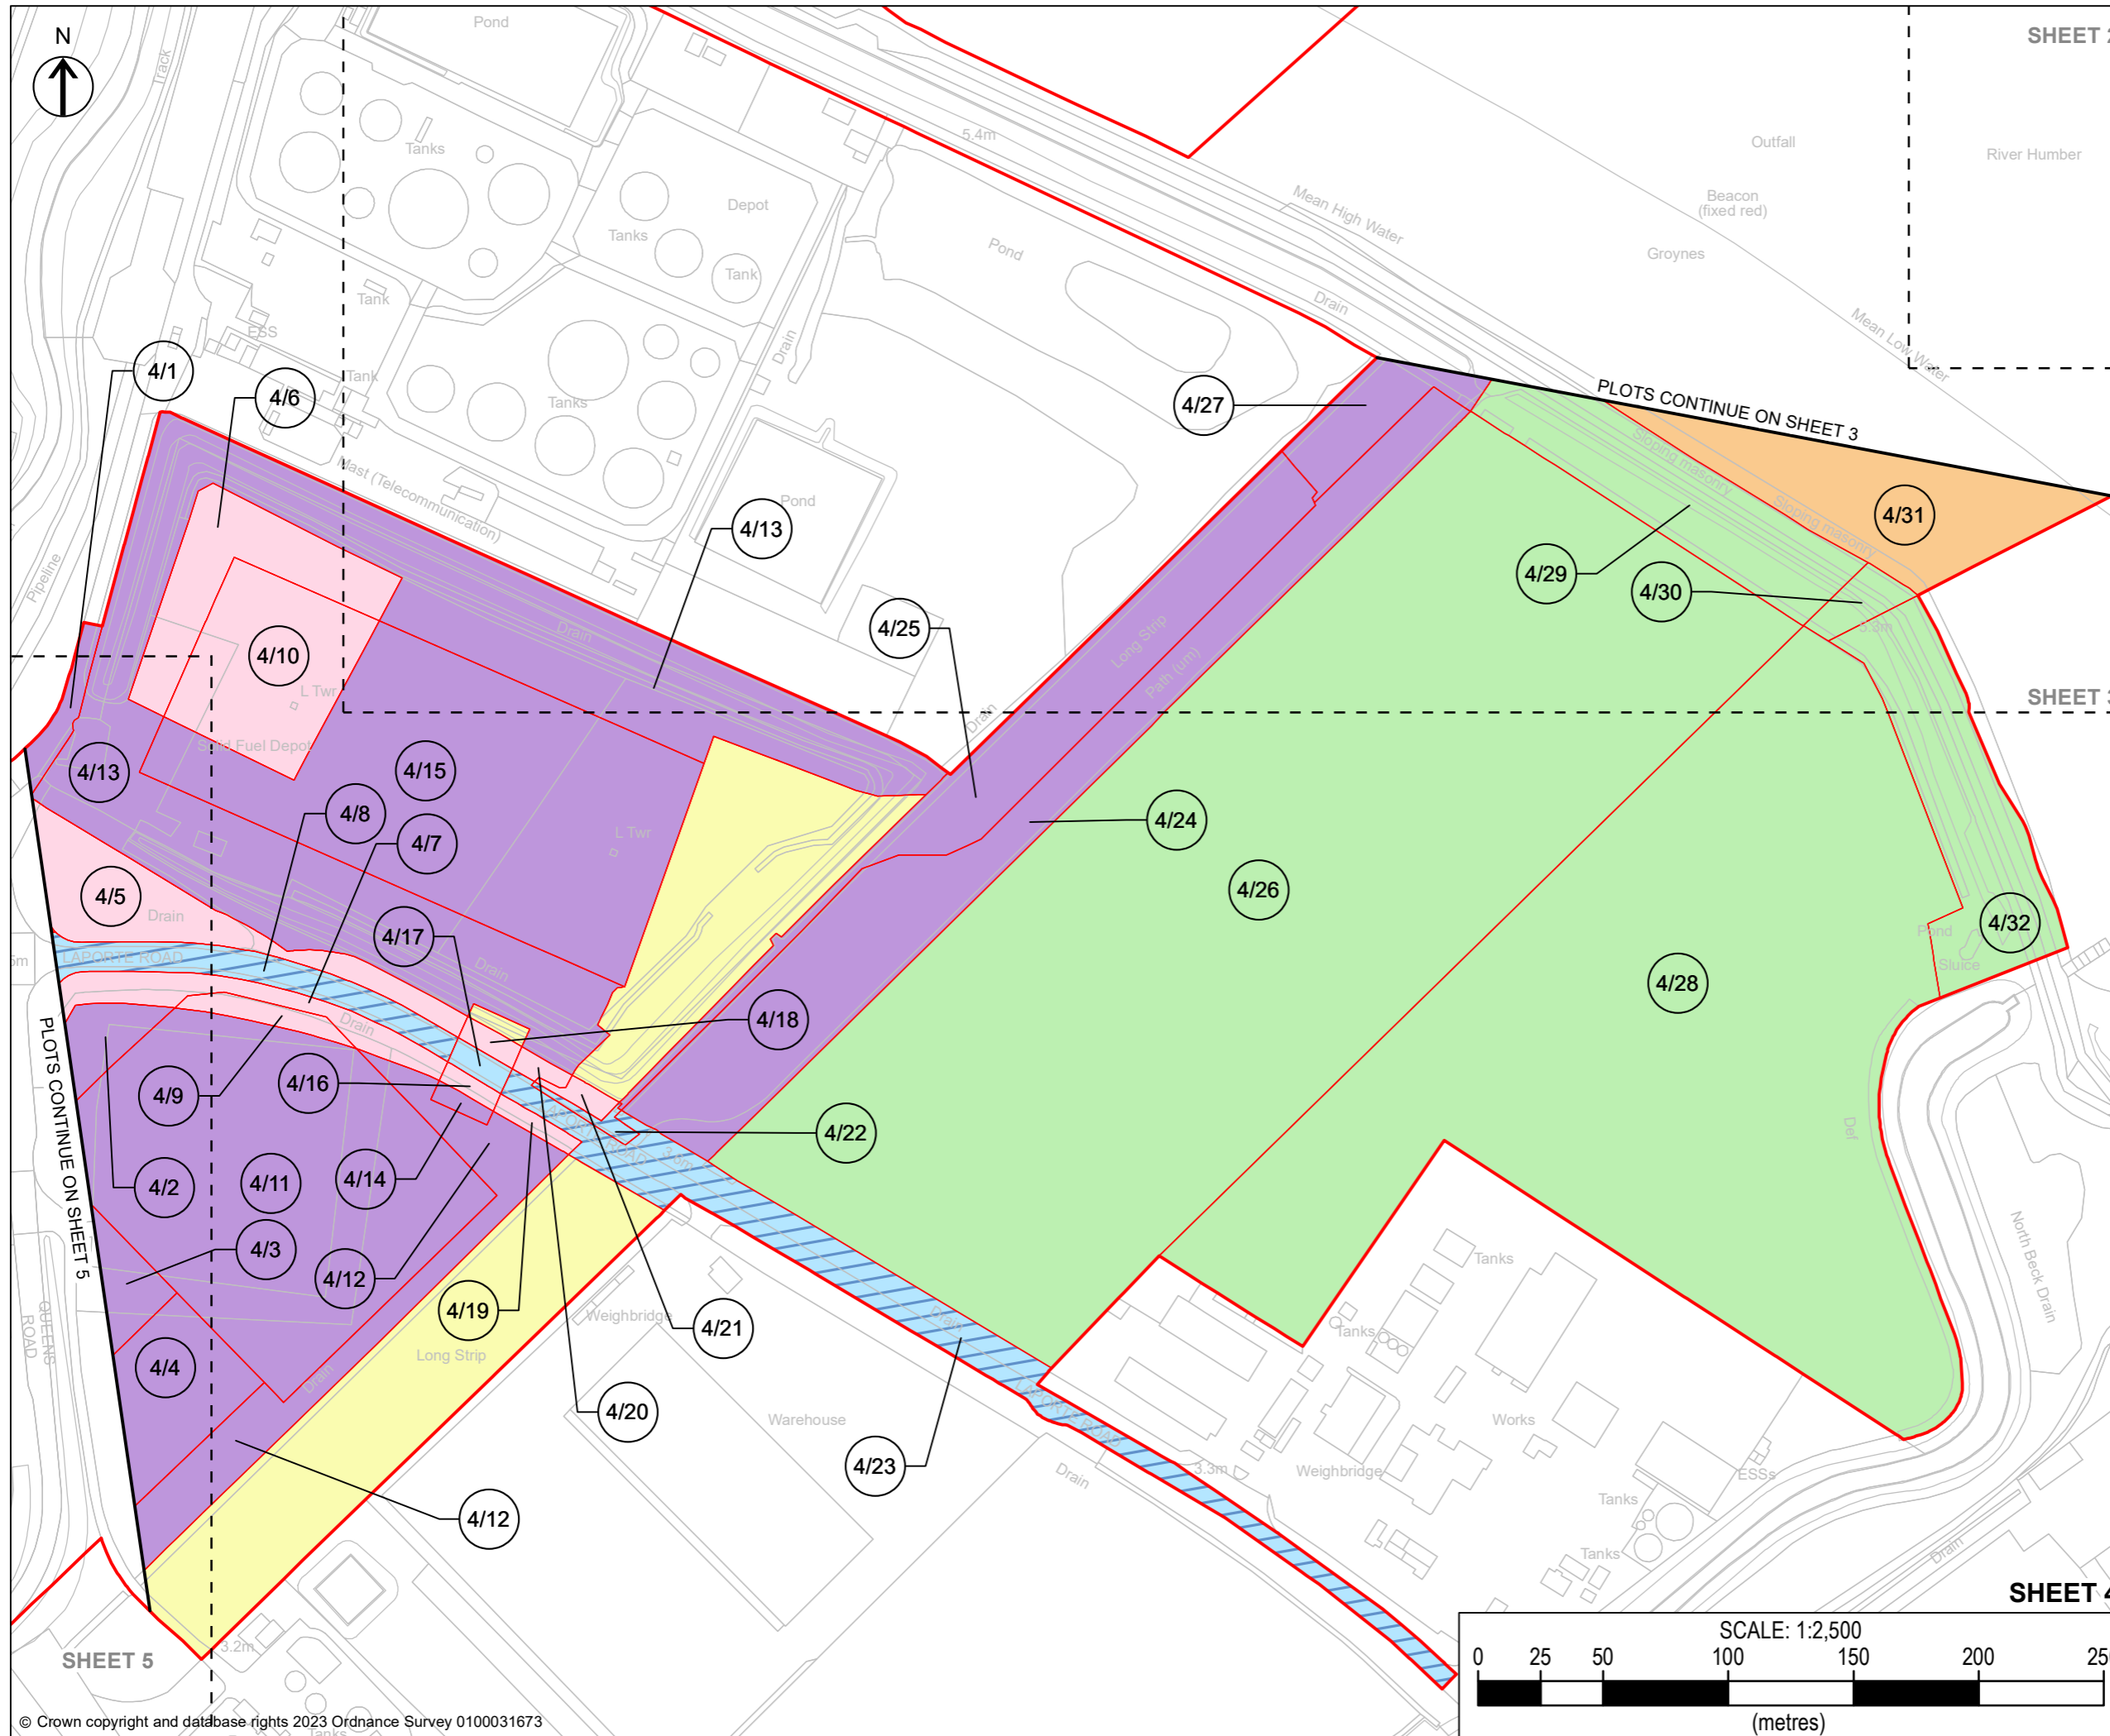

SHEET 2

COPYRIGHT GATELEY HAMER LIMITED. THIS DOCUMENT HAS BEEN PREPARED PURSUANT TO AND SUBJECT TO THE TERMS OF APPOINTMENT BY THE CLIENT AND FOR THE SPECIFIC PURPOSES CONNECTED WITH THE PROJECT ONLY. IT SHOULD NOT BE RELIED UPON BY ANY OTHER PARTY OR USED FOR ANY OTHER PURPOSE. GATELEY HAMER ACCEPTS NO LIABILITY WHICH MAY ARISE FROM RELIANCE OR USE OF THIS DOCUMENT OR THE DATA CONTAINED HEREIN BY ANY OTHER PARTY OR FOR ANY OTHER PURPOSE.

Location Plan

Notes

- DO NOT SCALE FROM THIS DRAWING. USE ONLY PRINTED DIMENSIONS
- ALL DIMENSIONS ARE IN METRES UNLESS STATED OTHERWISE
- THIS DRAWING IS TO BE READ IN CONJUNCTION WITH ALL OTHER RELEVANT DOCUMENTATION

LEGEND

- Order limits
- Adopted highway not included in the book of reference and not part of the Order land
- Land owned by Associated British Ports not included in the book of reference and not part of the Order land
- Crown land with leasehold ownership of Associated British Ports not part of the Order land
- Permanent acquisition
- Permanent rights and temporary possession and use
- Permanent rights in and temporary possession and use of subsoil
- Temporary possession and use
- Suspend or interfere with private easements or rights only

1	DCO APPLICATION	14/09/23	JD	AS
Rev	Description	Date	By	Approved
			SM	Check

Purpose of Issue
DCO APPLICATION

Gateley / HAMER
 One Eleven Edmund Street
 Birmingham B3 2HJ
 Tel: 0121 234 0000
 Web: gateleyhamer.com

Client
ABP PRODUCTS
 ASSOCIATED BRITISH PORTS


Project Title
 TR030008 - IMMINGHAM GREEN ENERGY TERMINAL


Drawing Title
 LAND PLAN IN ACCORDANCE WITH REGULATIONS 5(2)(i) AND 5(2)(n) OF THE INFRASTRUCTURE PLANNING (APPLICATIONS: PRESCRIBED FORMS AND PROCEDURE) REGULATIONS 2009

DOC REF: 4.5 SHEET 4 OF 7


Drawn	Checked	Approved	Date
JD	SM	AS	14/09/23

GH Project Number	Scale at A3
201566.00001	1:2,500
Drawing Number	Revision
GH-20156600001-LP-4	1

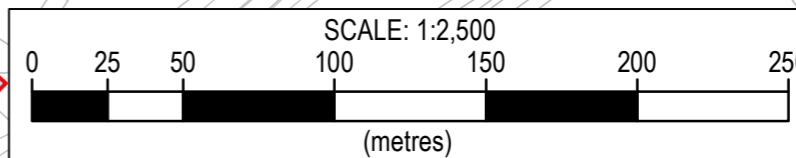

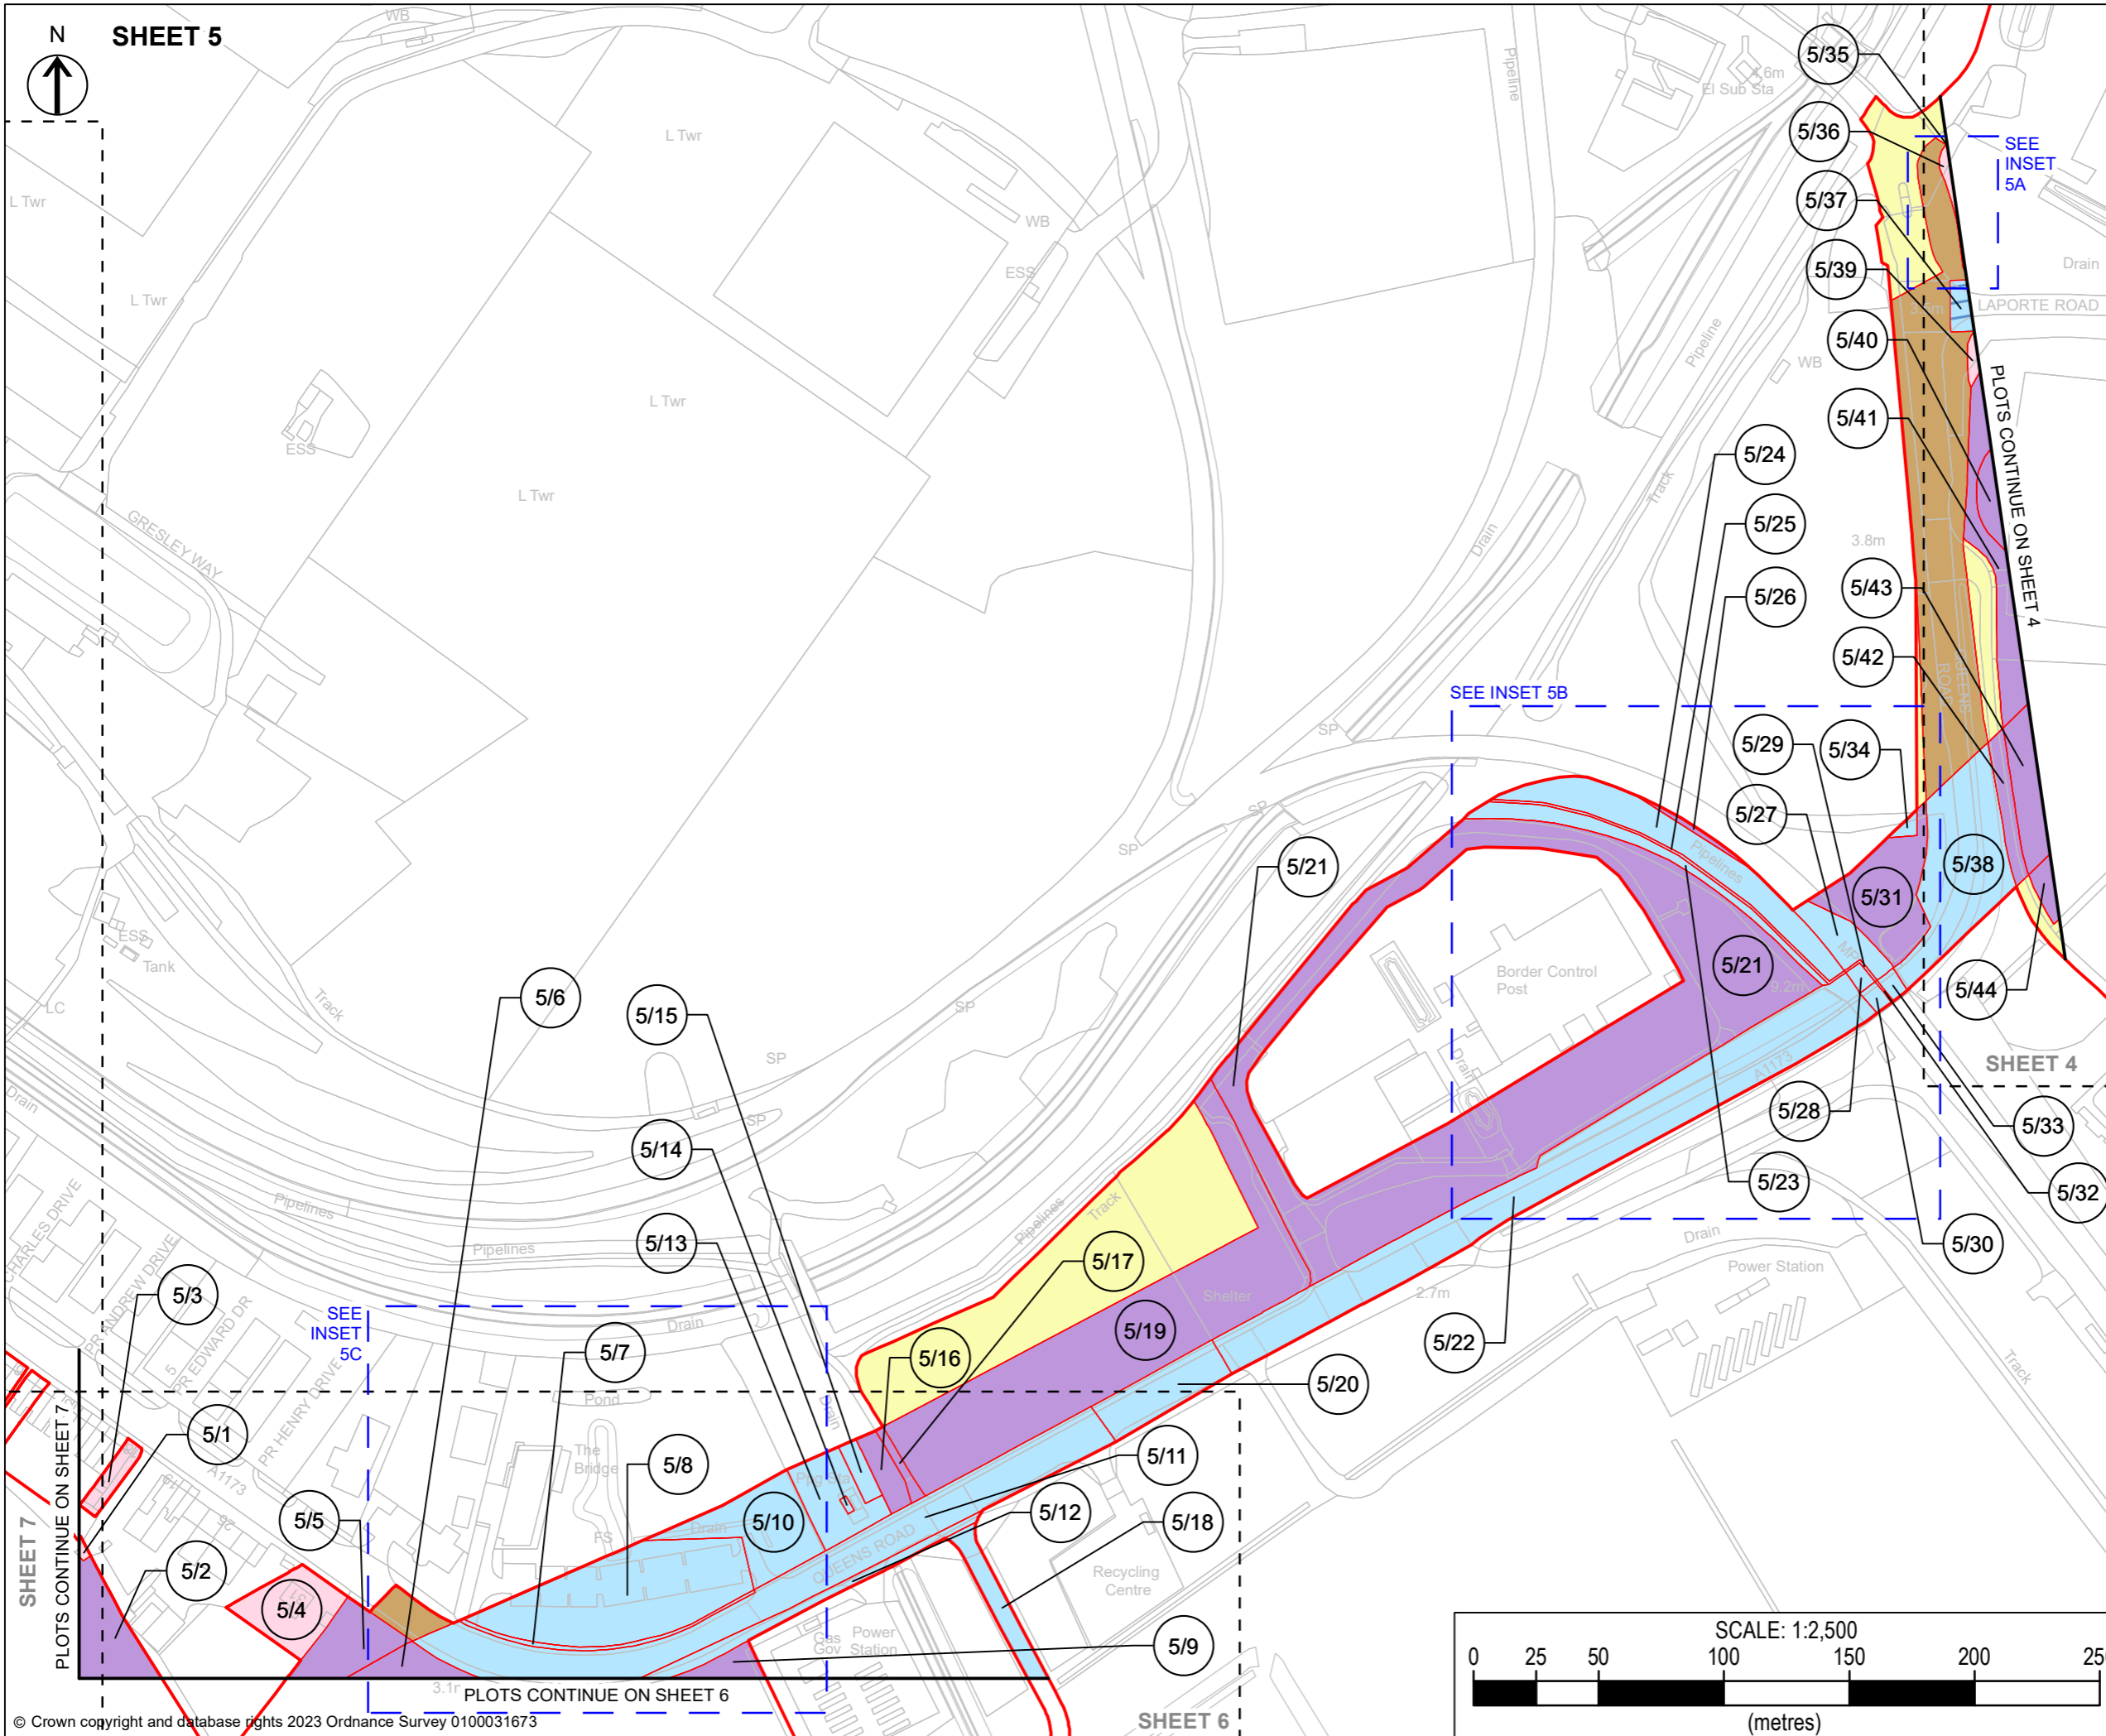

COPYRIGHT GATELEY HAMER LIMITED. THIS DOCUMENT HAS BEEN PREPARED PURSUANT TO AND SUBJECT TO THE TERMS OF APPOINTMENT BY THE CLIENT AND FOR THE SPECIFIC PURPOSES CONNECTED WITH THE PROJECT ONLY. IT SHOULD NOT BE RELIED UPON BY ANY OTHER PARTY OR USED FOR ANY OTHER PURPOSE. GATELEY HAMER ACCEPTS NO LIABILITY WHICH MAY ARISE FROM RELIANCE OR USE OF THIS DOCUMENT OR THE DATA CONTAINED HEREIN BY ANY OTHER PARTY OR FOR ANY OTHER PURPOSE.

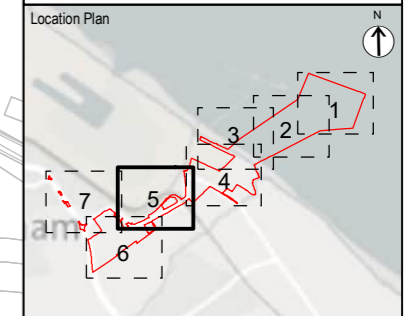

Notes
 1. DO NOT SCALE FROM THIS DRAWING. USE ONLY PRINTED DIMENSIONS
 2. ALL DIMENSIONS ARE IN METRES UNLESS STATED OTHERWISE
 3. THIS DRAWING IS TO BE READ IN CONJUNCTION WITH ALL OTHER RELEVANT DOCUMENTATION
 4. REFER TO LAND PLAN INSET SHEETS 1 OF 4 AND 2 OF 4 FOR INSETS 5A-5C

LEGEND

- Order limits
- Adopted highway not included in the book of reference and not part of the Order land
- Land owned by Associated British Ports not included in the book of reference and not part of the Order land
- Crown land with leasehold ownership of Associated British Ports not part of the Order land
- Permanent acquisition
- Permanent rights and temporary possession and use
- Permanent rights in and temporary possession and use of subsoil
- Temporary possession and use
- Suspend or interfere with private easements or rights only

1	DCO APPLICATION	14/09/23	JD	AS
Rev	Description	Date	By	Approved
			SM	Check

Purpose of Issue
 DCO APPLICATION

Gateley / HAMER
 One Eleven Edmund Street
 Birmingham B3 2HJ
 Tel: 0121 234 0000
 Web: gateleyhamer.com



Project Title
 TR030008 - IMMINGHAM GREEN ENERGY TERMINAL


Drawing Title
 LAND PLAN IN ACCORDANCE WITH REGULATIONS 5(2)(i) AND 5(2)(n) OF THE INFRASTRUCTURE PLANNING (APPLICATIONS: PRESCRIBED FORMS AND PROCEDURE) REGULATIONS 2009


DOC REF: 4.5 SHEET 5 OF 7

Drawn	Checked	Approved	Date
JD	SM	AS	14/09/23


GH Project Number
 201566.00001
 Scale at A3
 1:2,500

Drawing Number
 GH-20156600001-LP-5
 Revision
 1

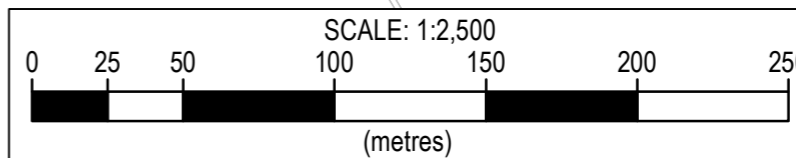

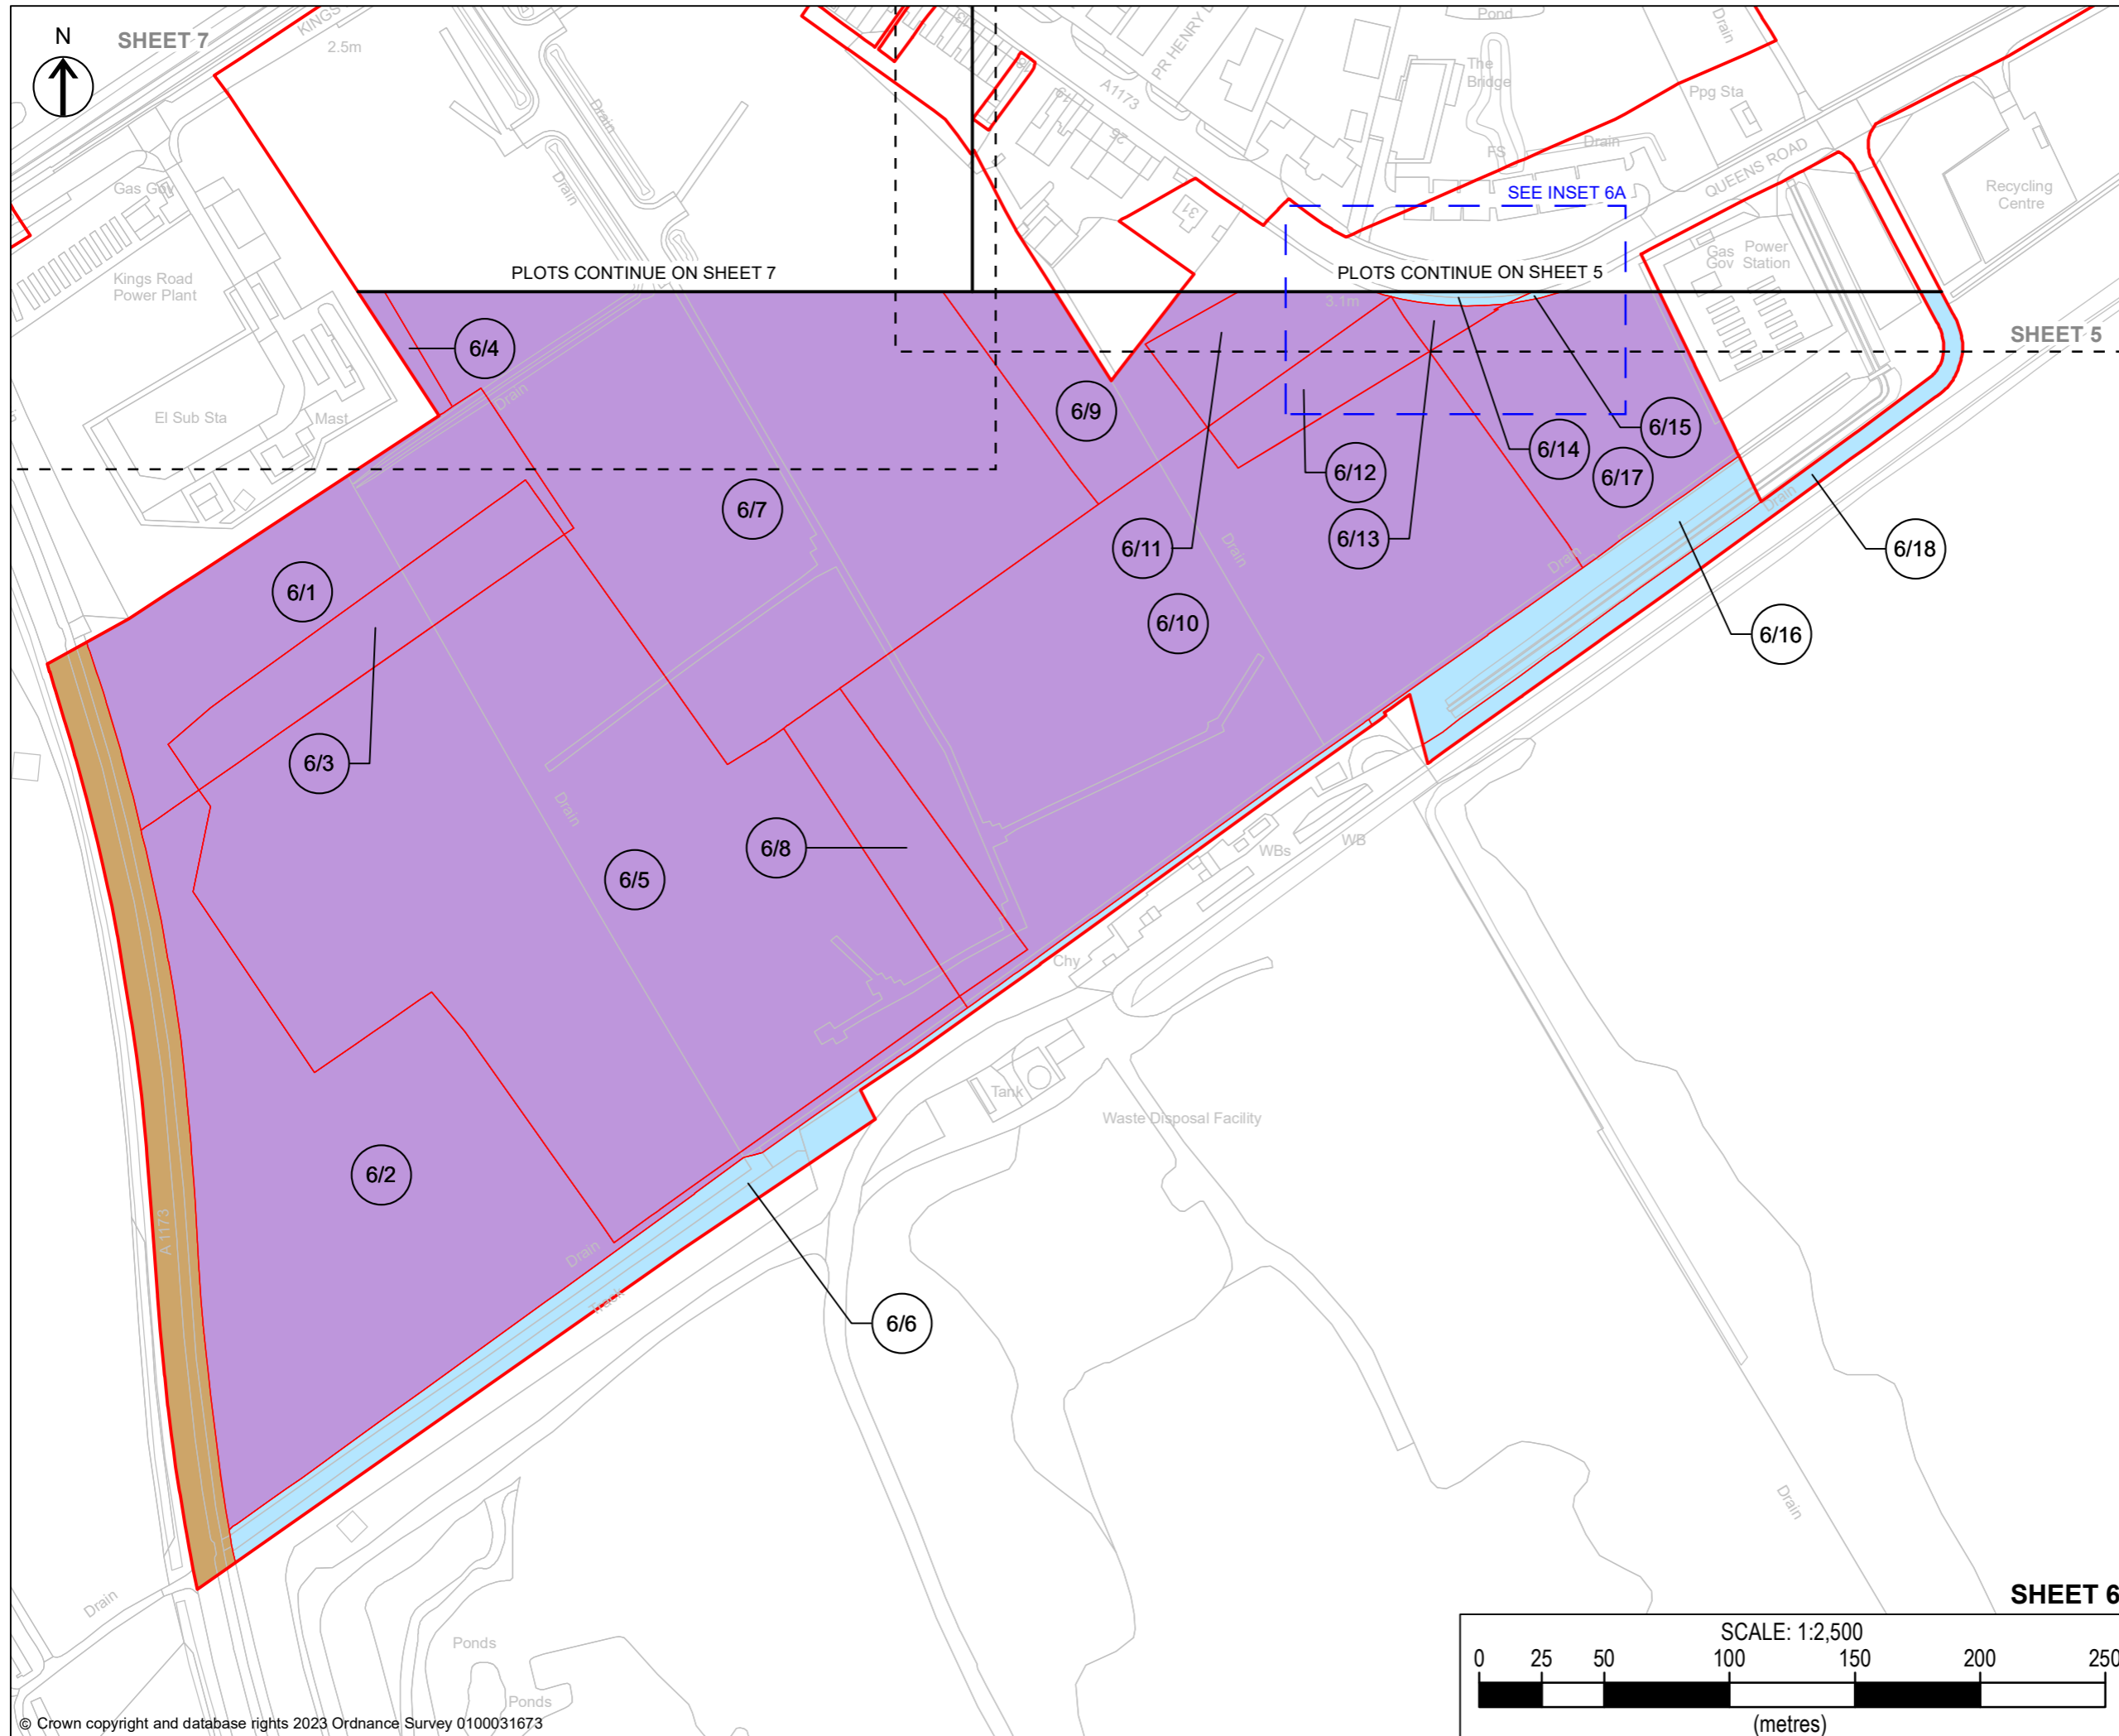

COPYRIGHT GATELEY HAMER LIMITED. THIS DOCUMENT HAS BEEN PREPARED PURSUANT TO AND SUBJECT TO THE TERMS OF APPOINTMENT BY THE CLIENT AND FOR THE SPECIFIC PURPOSES CONNECTED WITH THE PROJECT ONLY. IT SHOULD NOT BE RELIED UPON BY ANY OTHER PARTY OR USED FOR ANY OTHER PURPOSE. GATELEY HAMER ACCEPTS NO LIABILITY WHICH MAY ARISE FROM RELIANCE OR USE OF THIS DOCUMENT OR THE DATA CONTAINED HEREIN BY ANY OTHER PARTY OR FOR ANY OTHER PURPOSE.

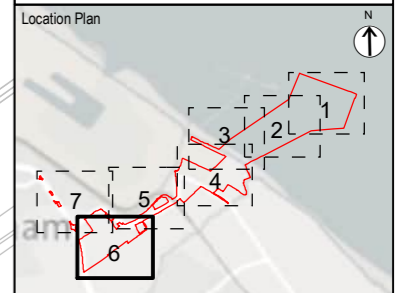

Notes
 1. DO NOT SCALE FROM THIS DRAWING. USE ONLY PRINTED DIMENSIONS
 2. ALL DIMENSIONS ARE IN METRES UNLESS STATED OTHERWISE
 3. THIS DRAWING IS TO BE READ IN CONJUNCTION WITH ALL OTHER RELEVANT DOCUMENTATION
 4. REFER TO LAND PLAN INSET SHEET 3 OF 4 FOR INSET 6A

LEGEND

- Order limits
- Adopted highway not included in the book of reference and not part of the Order land
- Land owned by Associated British Ports not included in the book of reference and not part of the Order land
- Crown land with leasehold ownership of Associated British Ports not part of the Order land
- Permanent acquisition
- Permanent rights and temporary possession and use
- Permanent rights in and temporary possession and use of subsoil
- Temporary possession and use
- Suspend or interfere with private easements or rights only

1	DCO APPLICATION	14/09/23	JD	AS
Rev	Description	Date	By	Approved
			SM	Check

Purpose of Issue
 DCO APPLICATION

Gateley / HAMER
 One Eleven Edmund Street
 Birmingham B3 2HJ
 Tel: 0121 234 0000
 Web: gateleyhamer.com

Client
ABP PRODUCTS
 ASSOCIATED BRITISH PORTS

Project Title
 TR030008 - IMMINGHAM GREEN ENERGY TERMINAL


Drawing Title
 LAND PLAN IN ACCORDANCE WITH REGULATIONS 5(2)(i) AND 5(2)(n) OF THE INFRASTRUCTURE PLANNING (APPLICATIONS: PRESCRIBED FORMS AND PROCEDURE) REGULATIONS 2009


DOC REF: 4.5 SHEET 6 OF 7

Drawn	Checked	Approved	Date
JD	SM	AS	14/09/23


GH Project Number
 201566.00001
 Scale at A3
 1:2,500

Drawing Number
 GH-20156600001-LP-6
 Revision
 1

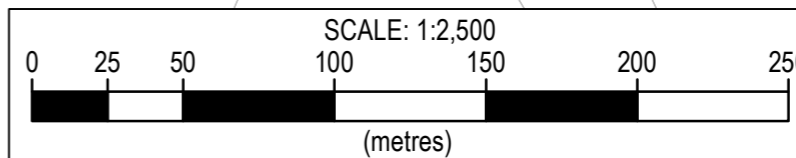

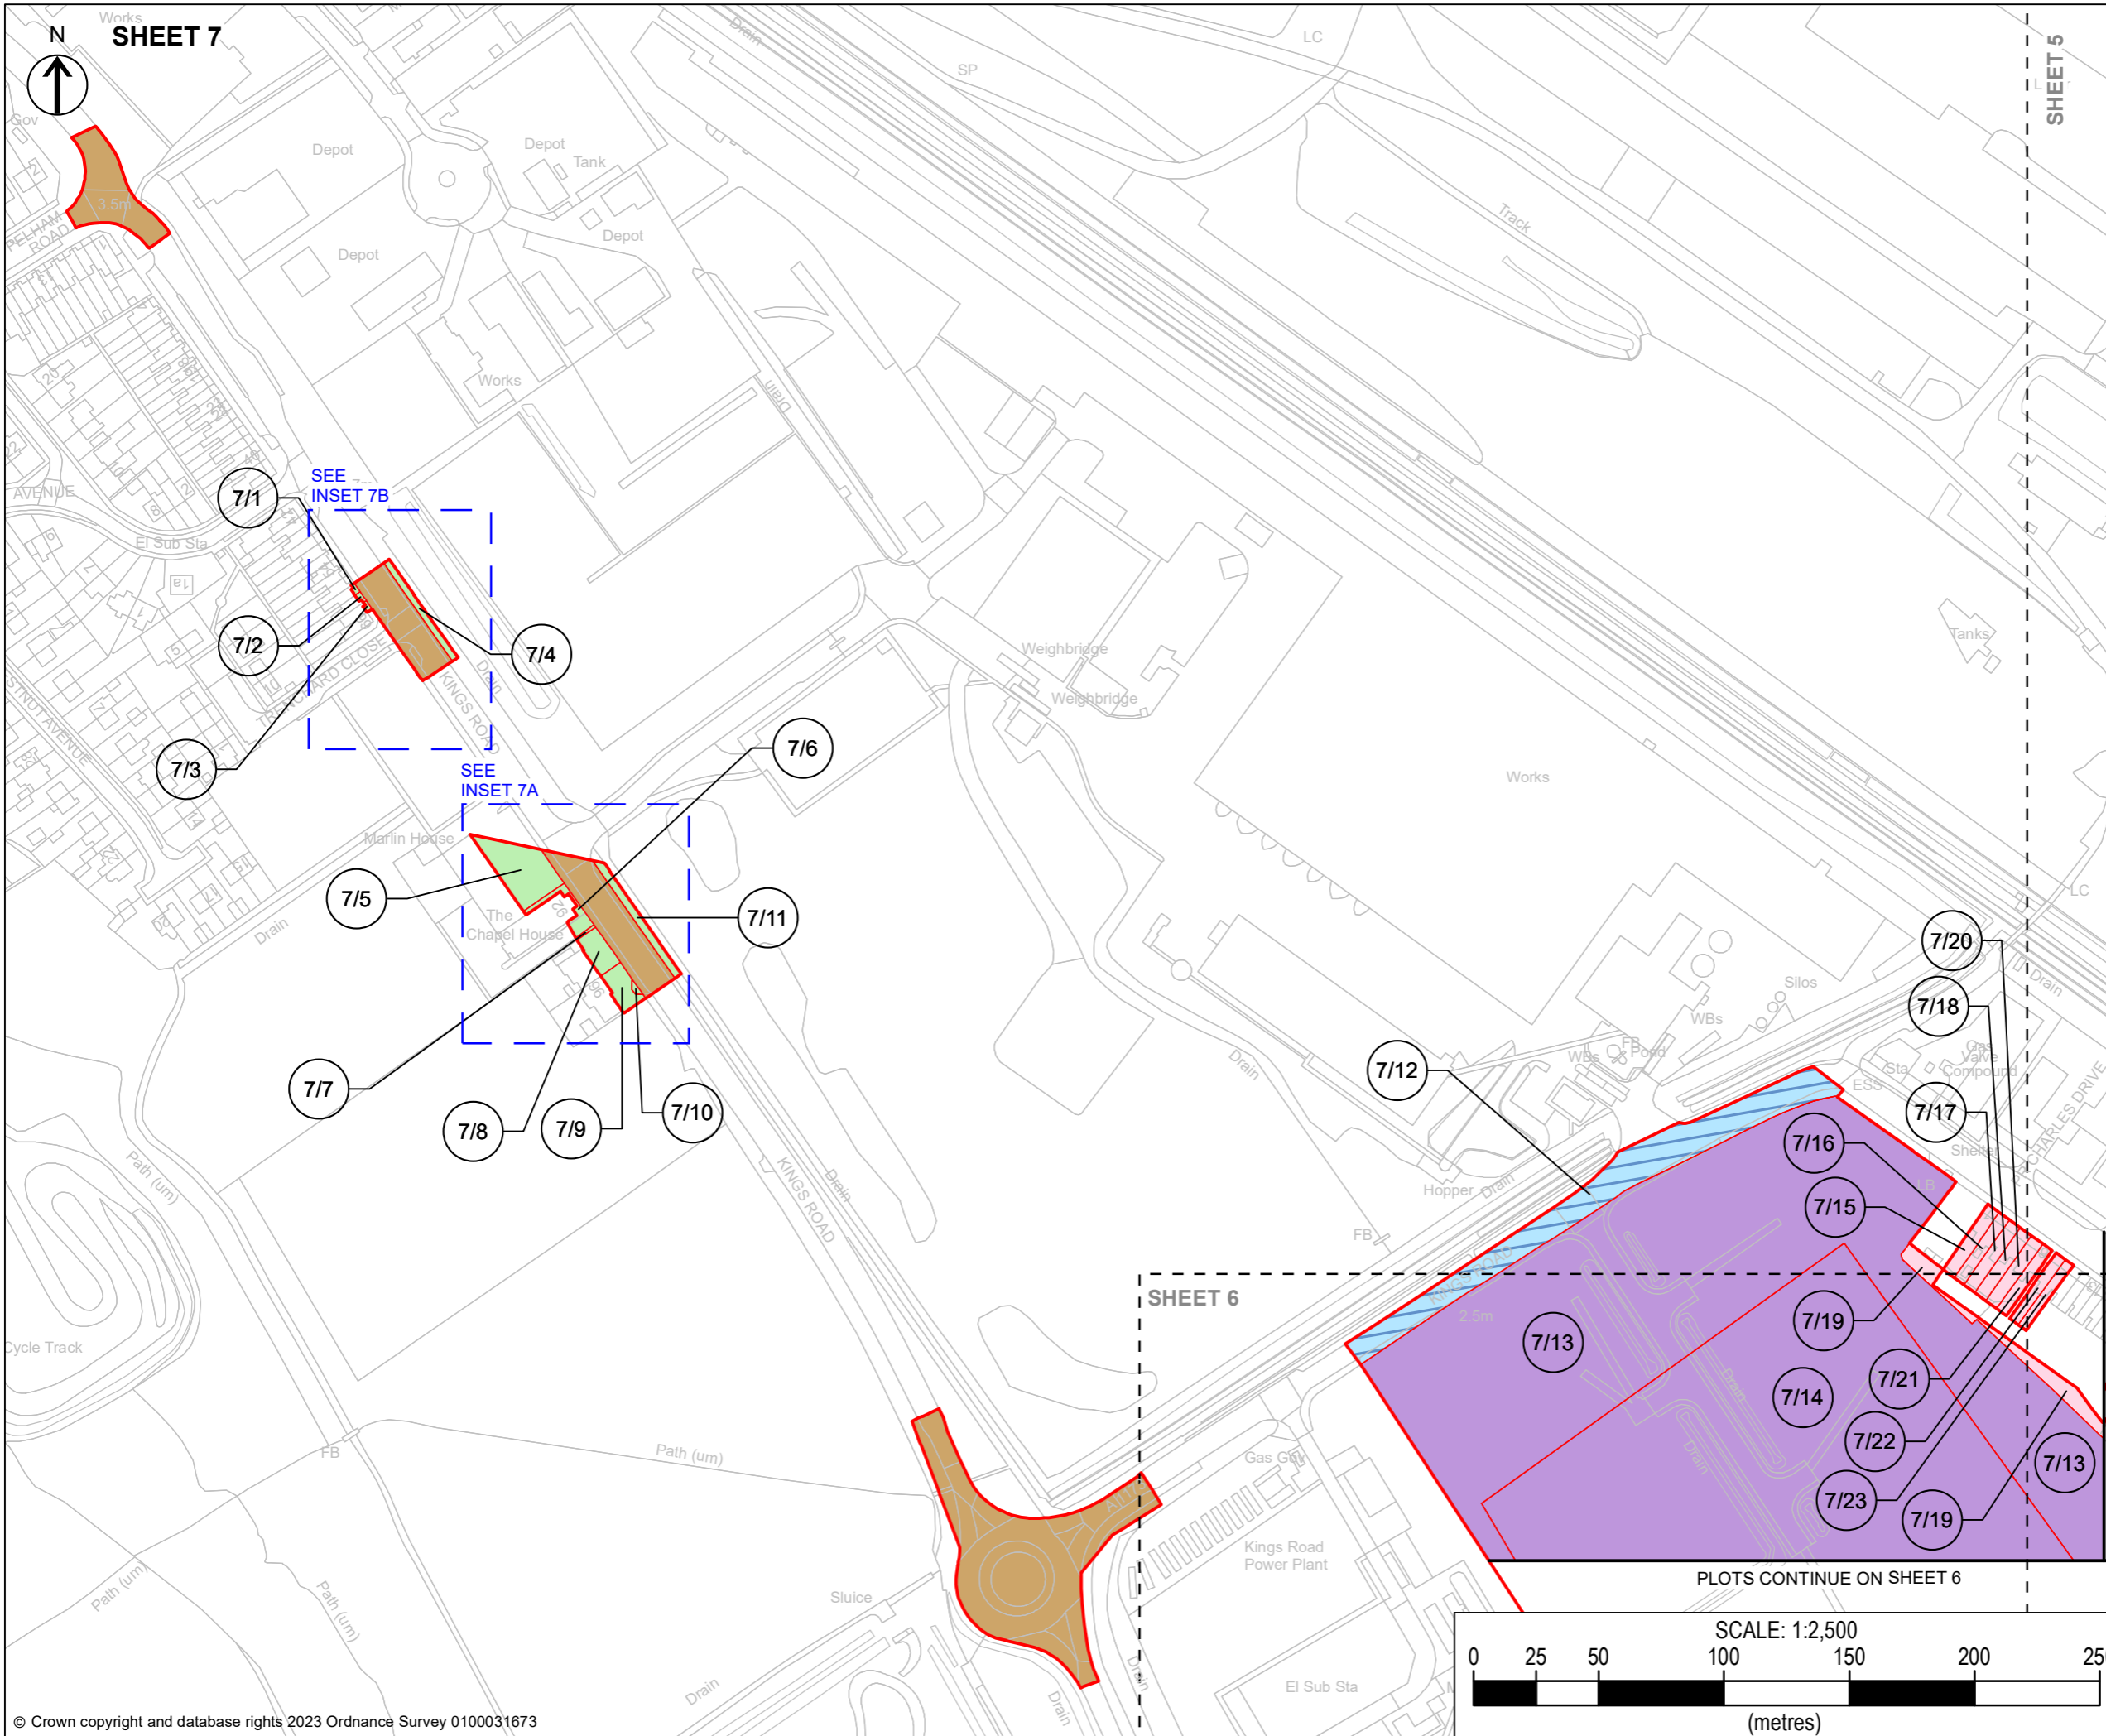

COPYRIGHT GATELEY HAMER LIMITED. THIS DOCUMENT HAS BEEN PREPARED PURSUANT TO AND SUBJECT TO THE TERMS OF APPOINTMENT BY THE CLIENT AND FOR THE SPECIFIC PURPOSES CONNECTED WITH THE PROJECT ONLY. IT SHOULD NOT BE RELIED UPON BY ANY OTHER PARTY OR USED FOR ANY OTHER PURPOSE. GATELEY HAMER ACCEPTS NO LIABILITY WHICH MAY ARISE FROM RELIANCE OR USE OF THIS DOCUMENT OR THE DATA CONTAINED HEREIN BY ANY OTHER PARTY OR FOR ANY OTHER PURPOSE.

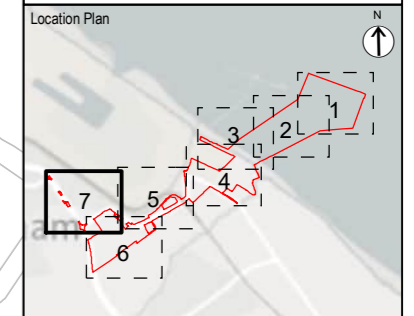

Notes
 1. DO NOT SCALE FROM THIS DRAWING. USE ONLY PRINTED DIMENSIONS
 2. ALL DIMENSIONS ARE IN METRES UNLESS STATED OTHERWISE
 3. THIS DRAWING IS TO BE READ IN CONJUNCTION WITH ALL OTHER RELEVANT DOCUMENTATION
 4. REFER TO LAND PLAN INSET SHEET 4 OF 4 FOR INSETS 7A AND 7B

LEGEND

- Order limits
- Adopted highway not included in the book of reference and not part of the Order land
- Land owned by Associated British Ports not included in the book of reference and not part of the Order land
- Crown land with leasehold ownership of Associated British Ports not part of the Order land
- Permanent acquisition
- Permanent rights and temporary possession and use
- Permanent rights in and temporary possession and use of subsoil
- Temporary possession and use
- Suspend or interfere with private easements or rights only

1	DCO APPLICATION	14/09/23	JD	AS
Rev	Description	Date	By	Approved
			SM	Check

Purpose of Issue
DCO APPLICATION

Gateley / HAMER
 One Eleven Edmund Street
 Birmingham B3 2HJ
 Tel: 0121 234 0000
 Web: gateleyhamer.com



Project Title
TR030008 - IMMINGHAM GREEN ENERGY TERMINAL

Drawing Title
LAND PLAN IN ACCORDANCE WITH REGULATIONS 5(2)(i) AND 5(2)(n) OF THE INFRASTRUCTURE PLANNING (APPLICATIONS: PRESCRIBED FORMS AND PROCEDURE) REGULATIONS 2009

DOC REF: 4.5 SHEET 7 OF 7


Drawn	Checked	Approved	Date
JD	SM	AS	14/09/23

GH Project Number
 201566.00001


Drawing Number
 GH-20156600001-LP-7

Scale at A3
 1:2,500


Revision
 1

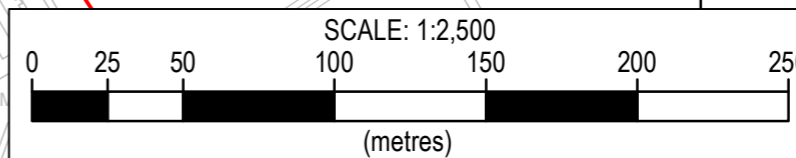

COPYRIGHT GATELEY HAMER LIMITED. THIS DOCUMENT HAS BEEN PREPARED PURSUANT TO AND SUBJECT TO THE TERMS OF APPOINTMENT BY THE CLIENT AND FOR THE SPECIFIC PURPOSES CONNECTED WITH THE PROJECT ONLY. IT SHOULD NOT BE RELIED UPON BY ANY OTHER PARTY OR USED FOR ANY OTHER PURPOSE. GATELEY HAMER ACCEPTS NO LIABILITY WHICH MAY ARISE FROM RELIANCE OR USE OF THIS DOCUMENT OR THE DATA CONTAINED HEREIN BY ANY OTHER PARTY OR FOR ANY OTHER PURPOSE.

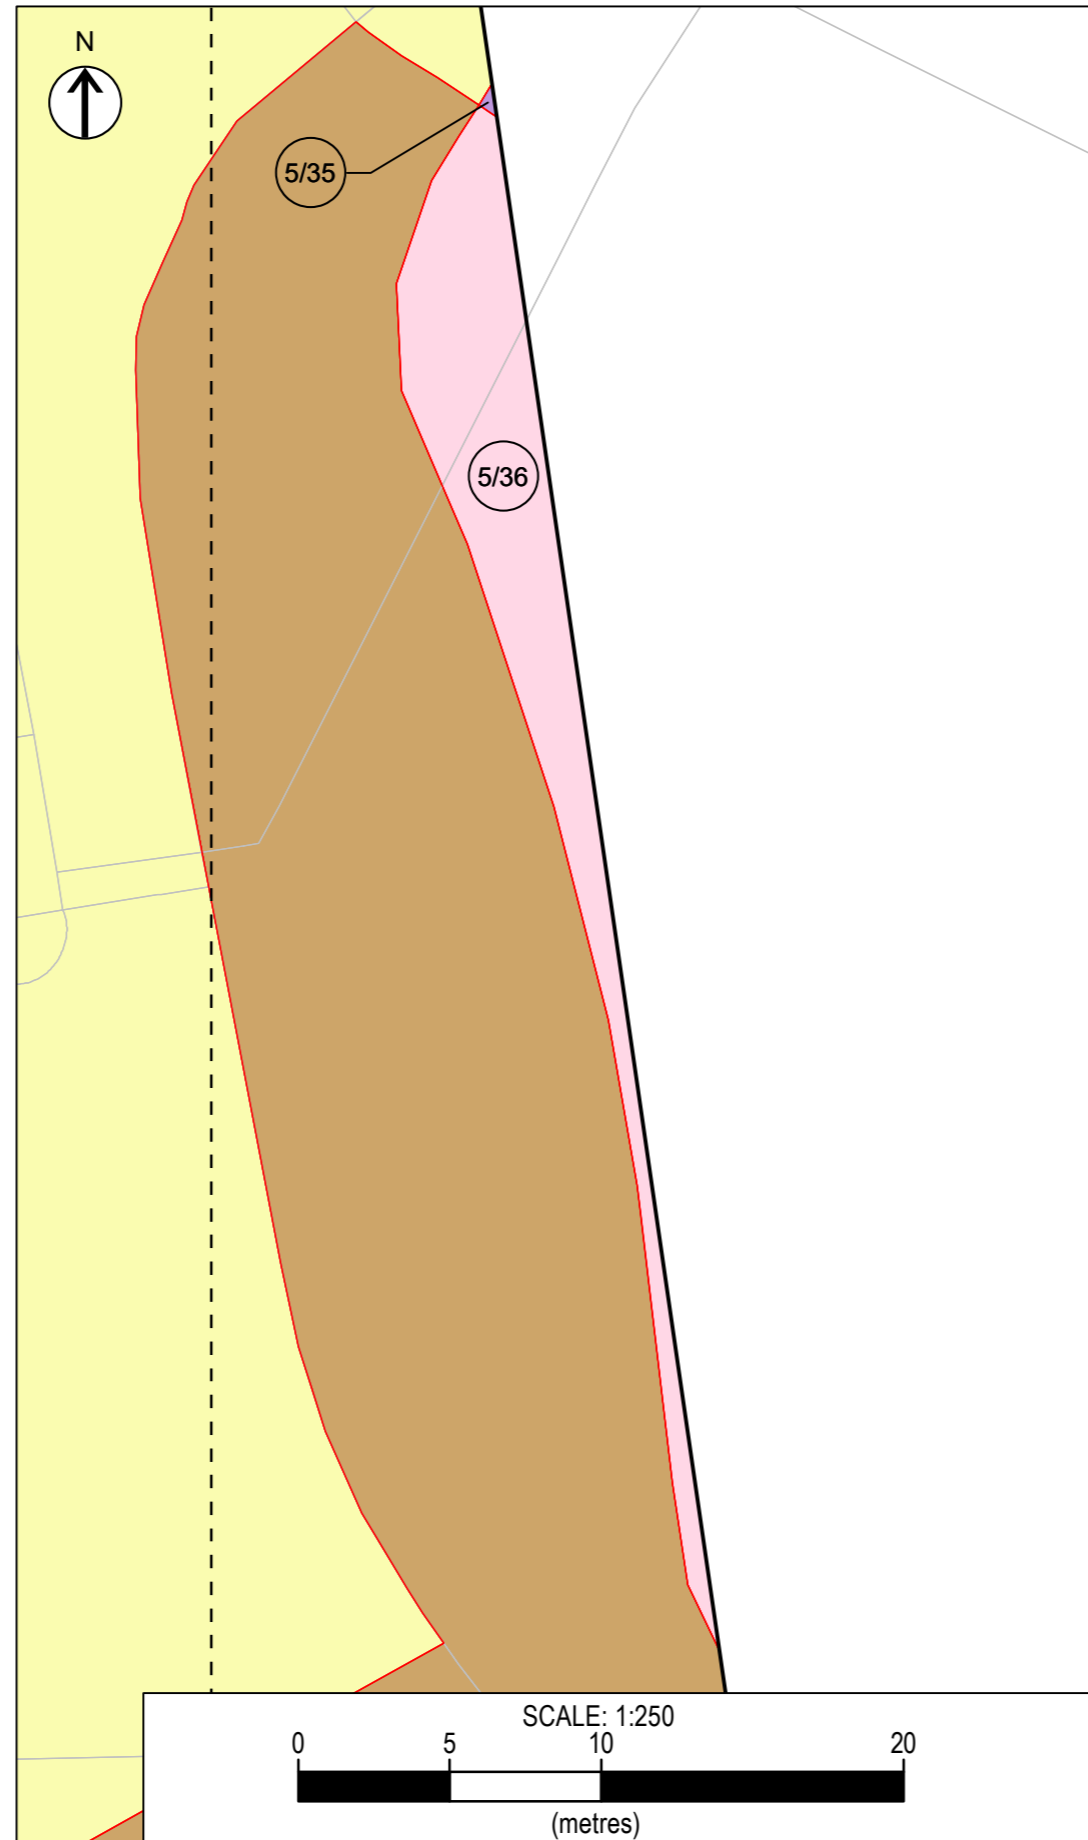

INSET 5A

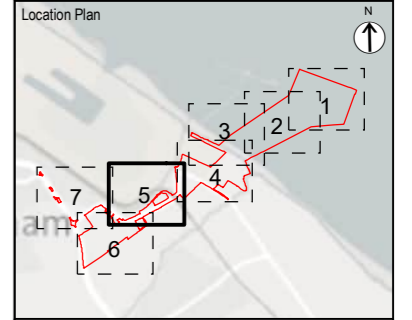

Notes
 1. DO NOT SCALE FROM THIS DRAWING. USE ONLY PRINTED DIMENSIONS
 2. ALL DIMENSIONS ARE IN METRES UNLESS STATED OTHERWISE
 3. THIS DRAWING IS TO BE READ IN CONJUNCTION WITH ALL OTHER RELEVANT DOCUMENTATION

LEGEND

- Order limits
- Adopted highway not included in the book of reference and not part of the Order land
- Land owned by Associated British Ports not included in the book of reference and not part of the Order land
- Crown land with leasehold ownership of Associated British Ports not part of the Order land
- Permanent acquisition
- Permanent rights and temporary possession and use
- Permanent rights in and temporary possession and use of subsoil
- Temporary possession and use
- Suspend or interfere with private easements or rights only

1	DCO APPLICATION	14/09/23	JD	AS
Rev	Description	Date	By Check	Approved

Purpose of Issue
 DCO APPLICATION

Gateley / HAMER
 One Eleven Edmund Street
 Birmingham B3 2HJ
 Tel: 0121 234 0000
 Web: gateleyhamer.com



Project Title
 TR030008 - IMMINGHAM GREEN ENERGY TERMINAL


Drawing Title
 LAND PLAN IN ACCORDANCE WITH REGULATIONS 5(2)(i) AND 5(2)(n) OF THE INFRASTRUCTURE PLANNING (APPLICATIONS: PRESCRIBED FORMS AND PROCEDURE) REGULATIONS 2009
 DOC REF: 4.5 INSET SHEET 1 OF 4

Drawn	Checked	Approved	Date
JD	SM	AS	14/09/23

GH Project Number
 201566.00001
 Scale at A3
 N/A

Drawing Number
 GH-20156600001-LP-8
 Revision
 1

COPYRIGHT GATELEY HAMER LIMITED. THIS DOCUMENT HAS BEEN PREPARED PURSUANT TO AND SUBJECT TO THE TERMS OF APPOINTMENT BY THE CLIENT AND FOR THE SPECIFIC PURPOSES CONNECTED WITH THE PROJECT ONLY. IT SHOULD NOT BE RELIED UPON BY ANY OTHER PARTY OR USED FOR ANY OTHER PURPOSE. GATELEY HAMER ACCEPTS NO LIABILITY WHICH MAY ARISE FROM RELIANCE OR USE OF THIS DOCUMENT OR THE DATA CONTAINED HEREIN BY ANY OTHER PARTY OR FOR ANY OTHER PURPOSE.

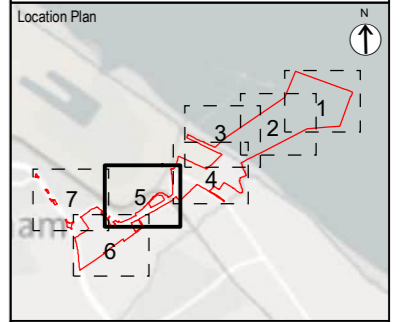

Notes
 1. DO NOT SCALE FROM THIS DRAWING. USE ONLY PRINTED DIMENSIONS
 2. ALL DIMENSIONS ARE IN METRES UNLESS STATED OTHERWISE
 3. THIS DRAWING IS TO BE READ IN CONJUNCTION WITH ALL OTHER RELEVANT DOCUMENTATION

LEGEND

	Order limits
	Adopted highway not included in the book of reference and not part of the Order land
	Land owned by Associated British Ports not included in the book of reference and not part of the Order land
	Crown land with leasehold ownership of Associated British Ports not part of the Order land
	Permanent acquisition
	Permanent rights and temporary possession and use
	Permanent rights in and temporary possession and use of subsoil
	Temporary possession and use
	Suspend or interfere with private easements or rights only

1	DCO APPLICATION	14/09/23	JD	AS
Rev	Description	Date	By	Approved
			SM	Check

Purpose of Issue
 DCO APPLICATION

Gateley / HAMER
 One Eleven Edmund Street
 Birmingham B3 2HJ
 Tel: 0121 234 0000
 Web: gateleyhamer.com




Project Title
 TR030008 - IMMINGHAM GREEN ENERGY TERMINAL

Drawing Title
 LAND PLAN IN ACCORDANCE WITH REGULATIONS 5(2)(i) AND 5(2)(n) OF THE INFRASTRUCTURE PLANNING (APPLICATIONS: PRESCRIBED FORMS AND PROCEDURE) REGULATIONS 2009
 DOC REF: 4.5 INSET SHEET 2 OF 4


Drawn	Checked	Approved	Date
JD	SM	AS	14/09/23

GH Project Number
 201566.00001
 Scale at A3
 N/A

Drawing Number
 GH-20156600001-LP-9
 Revision
 1

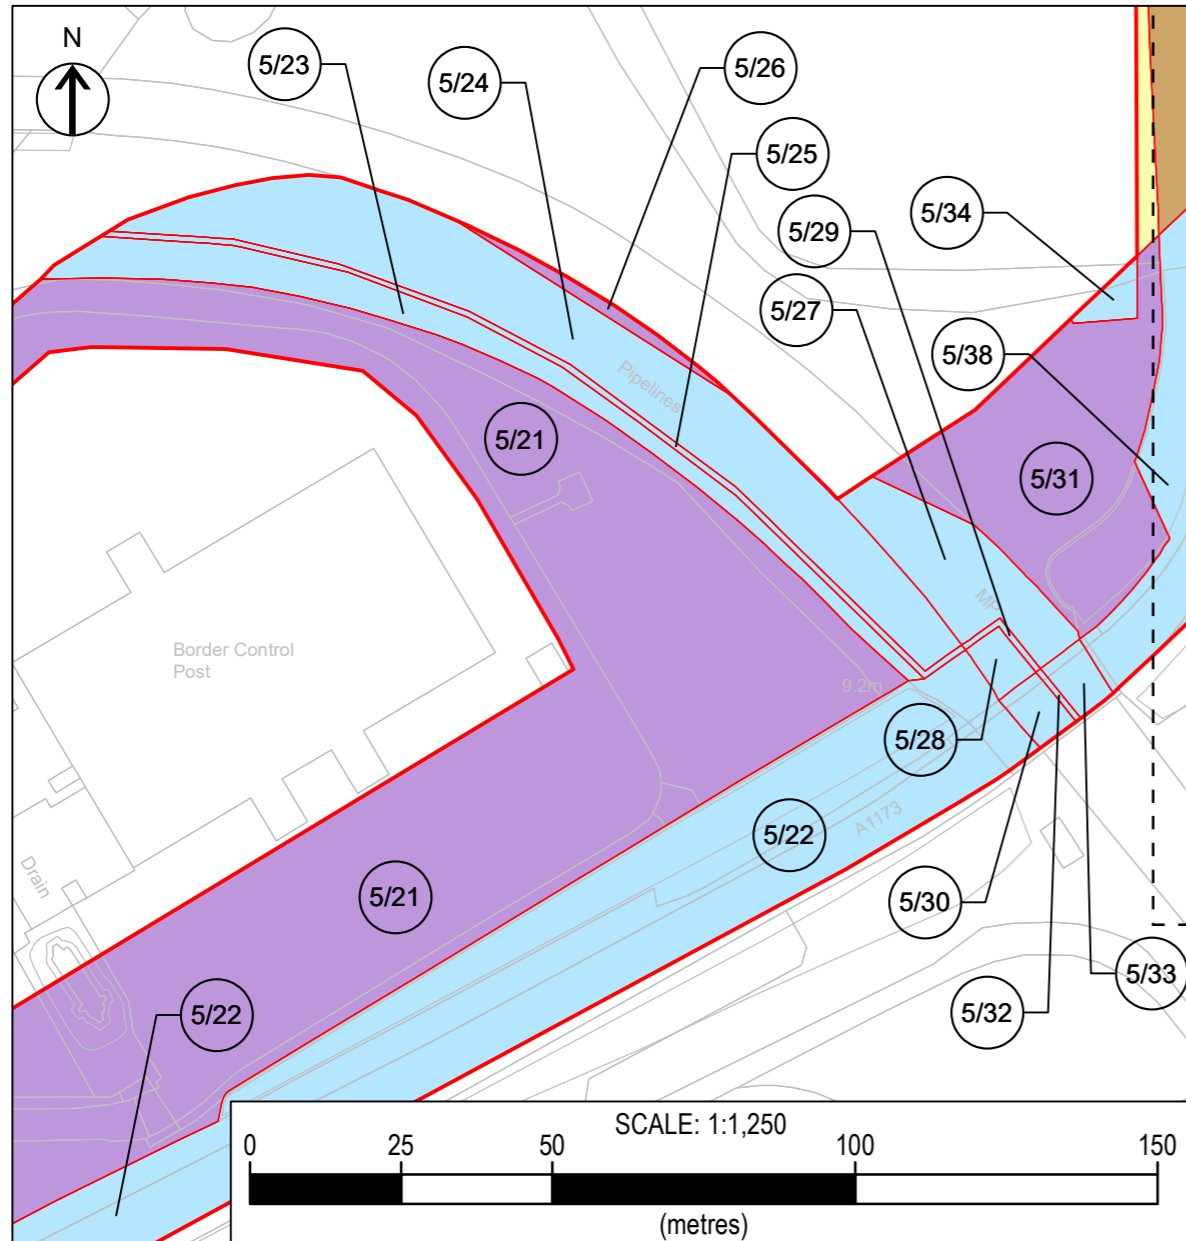


INSET 5B

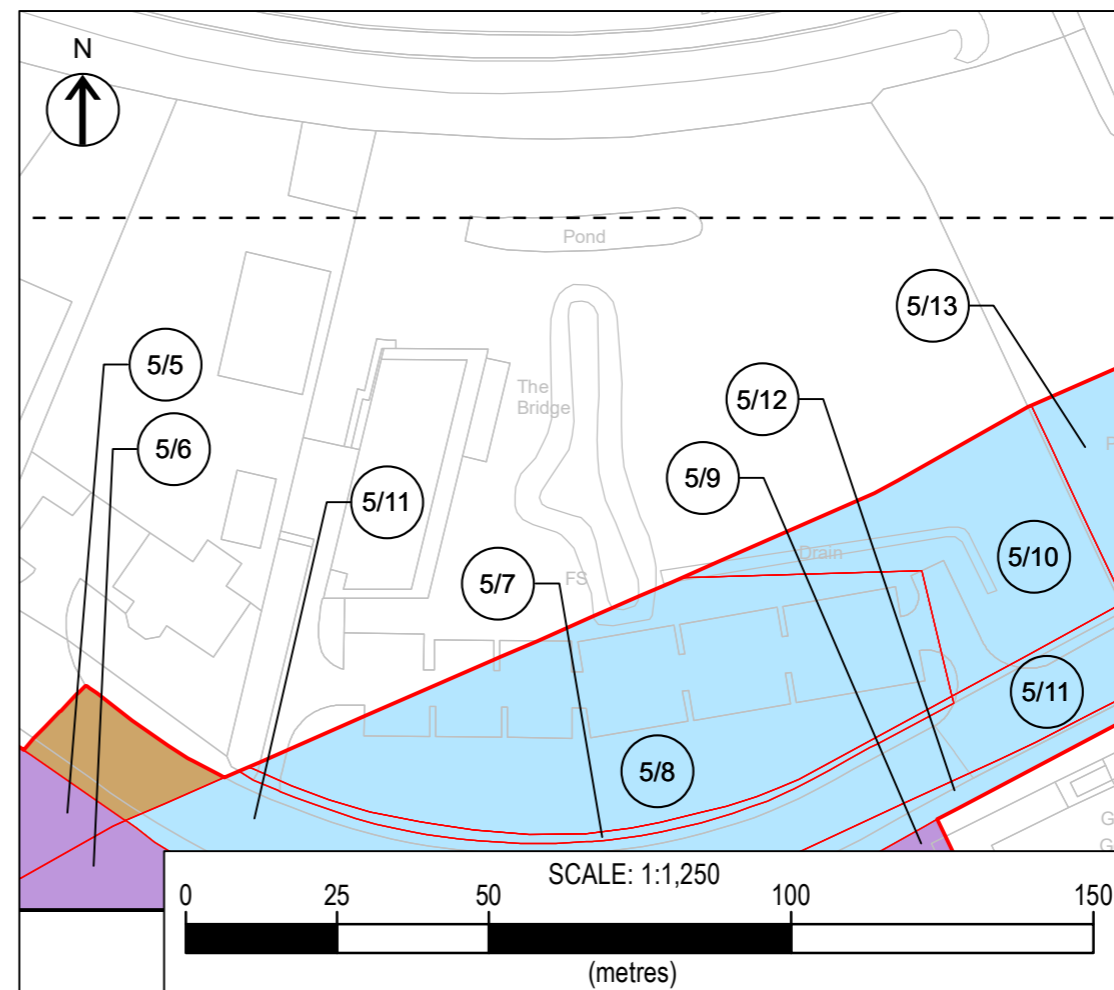

INSET 5C

COPYRIGHT GATELEY HAMER LIMITED. THIS DOCUMENT HAS BEEN PREPARED PURSUANT TO AND SUBJECT TO THE TERMS OF APPOINTMENT BY THE CLIENT AND FOR THE SPECIFIC PURPOSES CONNECTED WITH THE PROJECT ONLY. IT SHOULD NOT BE RELIED UPON BY ANY OTHER PARTY OR USED FOR ANY OTHER PURPOSE. GATELEY HAMER ACCEPTS NO LIABILITY WHICH MAY ARISE FROM RELIANCE OR USE OF THIS DOCUMENT OR THE DATA CONTAINED HEREIN BY ANY OTHER PARTY OR FOR ANY OTHER PURPOSE.

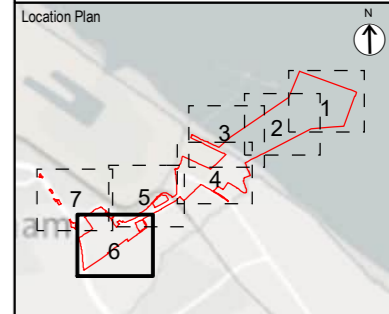

Notes
 1. DO NOT SCALE FROM THIS DRAWING. USE ONLY PRINTED DIMENSIONS
 2. ALL DIMENSIONS ARE IN METRES UNLESS STATED OTHERWISE
 3. THIS DRAWING IS TO BE READ IN CONJUNCTION WITH ALL OTHER RELEVANT DOCUMENTATION

LEGEND

- Order limits
- Adopted highway not included in the book of reference and not part of the Order land
- Land owned by Associated British Ports not included in the book of reference and not part of the Order land
- Crown land with leasehold ownership of Associated British Ports not part of the Order land
- Permanent acquisition
- Permanent rights and temporary possession and use
- Permanent rights in and temporary possession and use of subsoil
- Temporary possession and use
- Suspend or interfere with private easements or rights only

1	DCO APPLICATION	14/09/23	JD	AS
Rev	Description	Date	By	Approved
			SM	Check

Purpose of Issue
 DCO APPLICATION

Gateley / HAMER
 One Eleven Edmund Street
 Birmingham B3 2HJ
 Tel: 0121 234 0000
 Web: gateleyhamer.com



Project Title
 TR030008 - IMMINGHAM GREEN ENERGY TERMINAL


Drawing Title
 LAND PLAN IN ACCORDANCE WITH REGULATIONS 5(2)(i) AND 5(2)(n) OF THE INFRASTRUCTURE PLANNING (APPLICATIONS: PRESCRIBED FORMS AND PROCEDURE) REGULATIONS 2009

DOC REF: 4.5 INSET SHEET 3 OF 4

Drawn	Checked	Approved	Date
JD	SM	AS	14/09/23


GH Project Number	Scale at A3
201566.00001	N/A

Drawing Number	Revision
GH-20156600001-LP-10	1

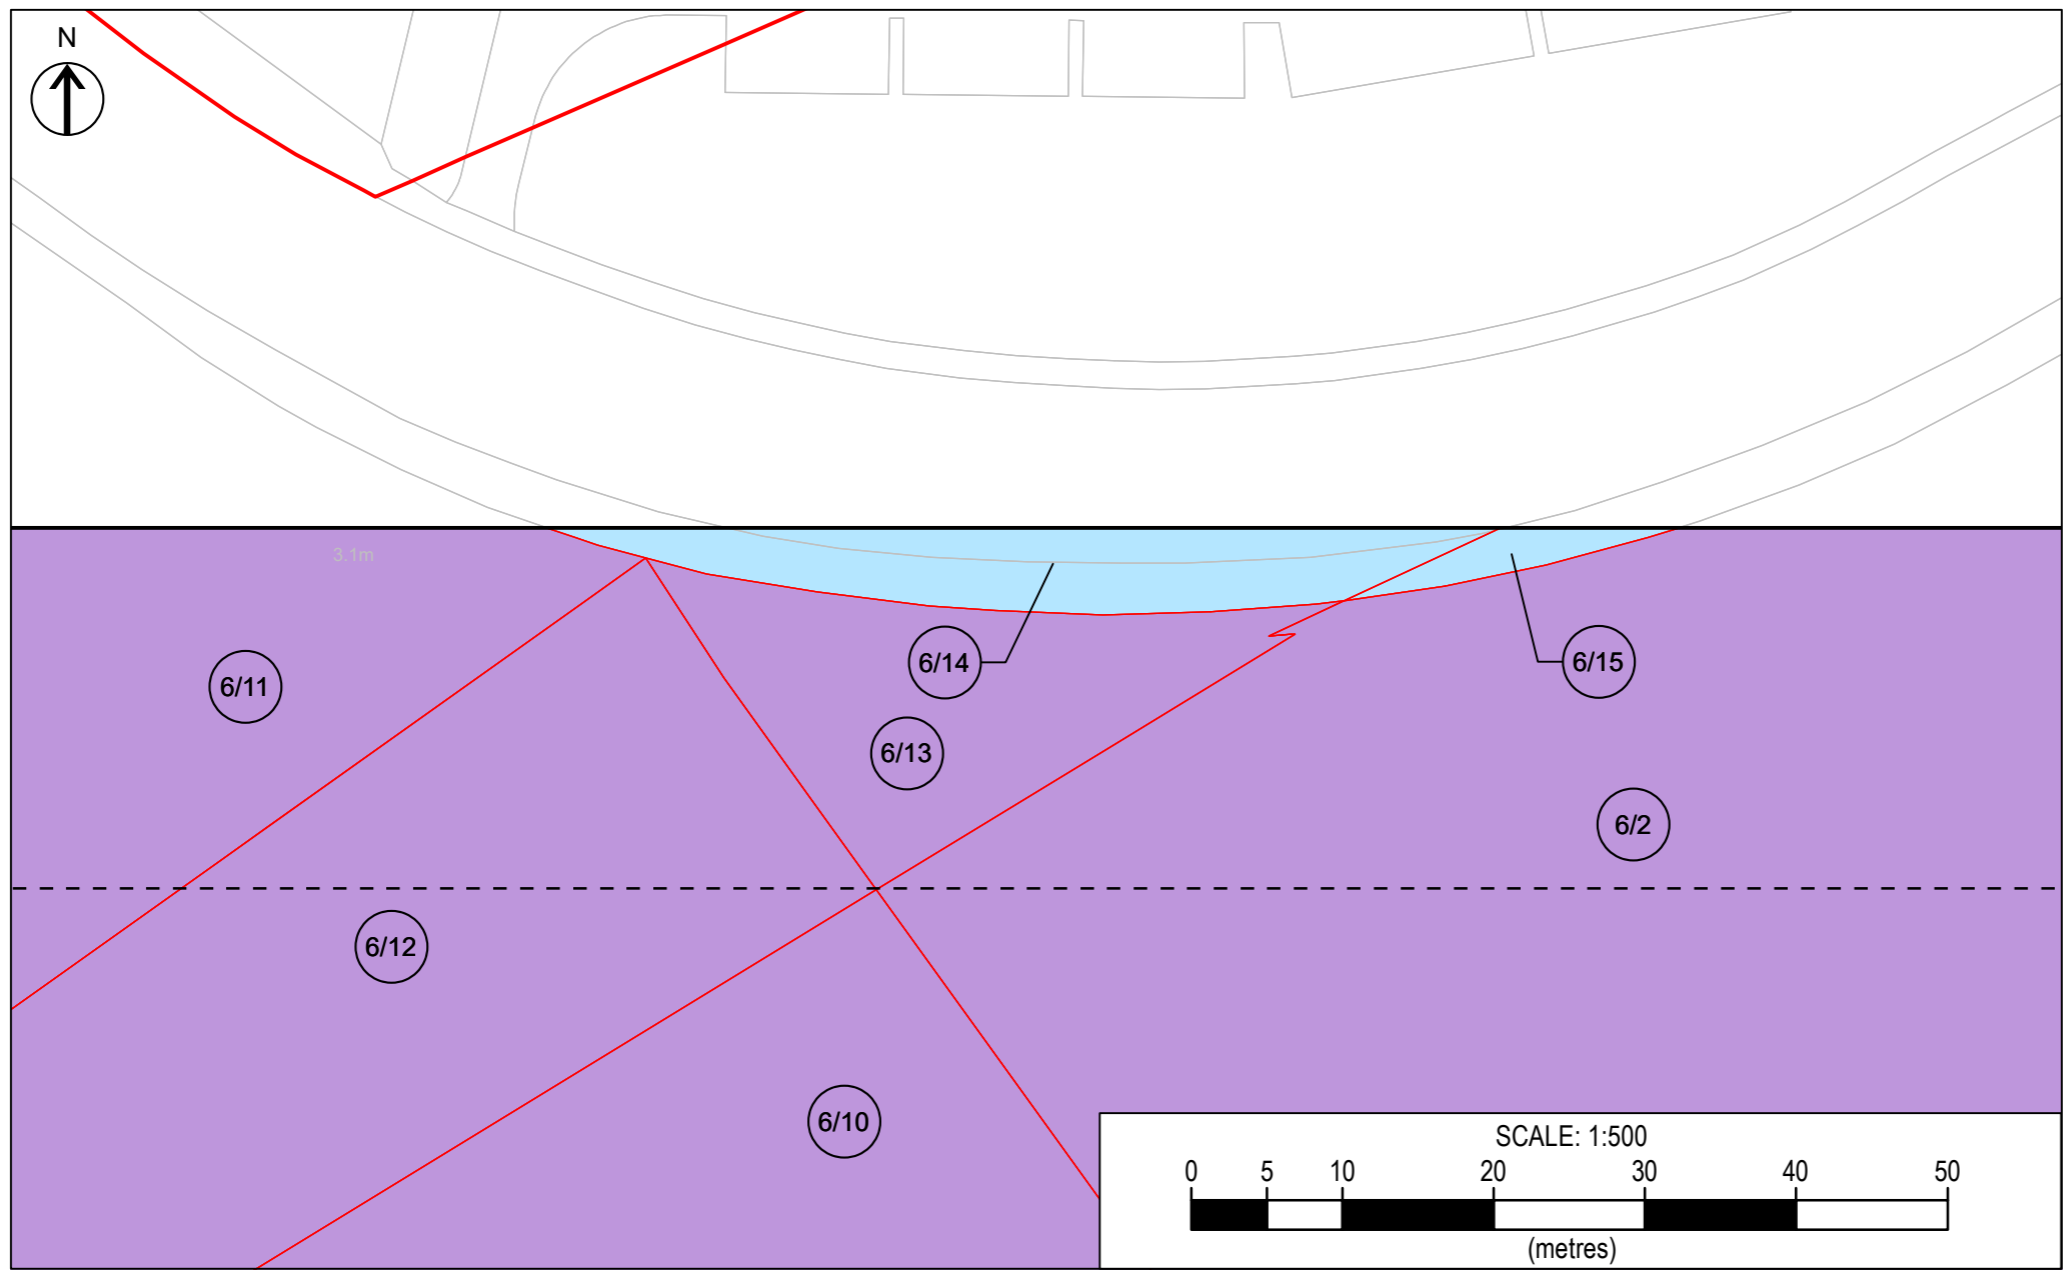

INSET 6A

COPYRIGHT GATELEY HAMER LIMITED. THIS DOCUMENT HAS BEEN PREPARED PURSUANT TO AND SUBJECT TO THE TERMS OF APPOINTMENT BY THE CLIENT AND FOR THE SPECIFIC PURPOSES CONNECTED WITH THE PROJECT ONLY. IT SHOULD NOT BE RELIED UPON BY ANY OTHER PARTY OR USED FOR ANY OTHER PURPOSE. GATELEY HAMER ACCEPTS NO LIABILITY WHICH MAY ARISE FROM RELIANCE OR USE OF THIS DOCUMENT OR THE DATA CONTAINED HEREIN BY ANY OTHER PARTY OR FOR ANY OTHER PURPOSE.

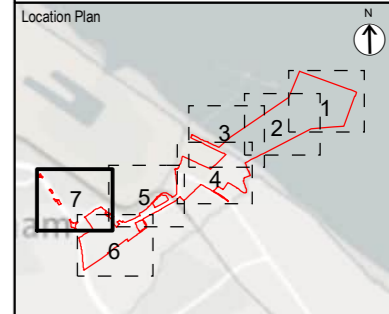

Notes
 1. DO NOT SCALE FROM THIS DRAWING. USE ONLY PRINTED DIMENSIONS
 2. ALL DIMENSIONS ARE IN METRES UNLESS STATED OTHERWISE
 3. THIS DRAWING IS TO BE READ IN CONJUNCTION WITH ALL OTHER RELEVANT DOCUMENTATION

- LEGEND**
- Order limits
 - Adopted highway not included in the book of reference and not part of the Order land
 - Land owned by Associated British Ports not included in the book of reference and not part of the Order land
 - Crown land with leasehold ownership of Associated British Ports not part of the Order land
 - Permanent acquisition
 - Permanent rights and temporary possession and use
 - Permanent rights in and temporary possession and use of subsoil
 - Temporary possession and use
 - Suspend or interfere with private easements or rights only

1	DCO APPLICATION	14/09/23	JD	AS
Rev	Description	Date	By	Approved
			SM	Check

Purpose of Issue
DCO APPLICATION

Gateley / HAMER
 One Eleven Edmund Street
 Birmingham B3 2HJ
 Tel: 0121 234 0000
 Web: gateleyhamer.com



Client
ABP PRODUCTS AIR
 ASSOCIATED BRITISH PORTS

Project Title
TR030008 - IMMINGHAM GREEN ENERGY TERMINAL

Drawing Title
LAND PLAN IN ACCORDANCE WITH REGULATIONS 5(2)(i) AND 5(2)(n) OF THE INFRASTRUCTURE PLANNING (APPLICATIONS: PRESCRIBED FORMS AND PROCEDURE) REGULATIONS 2009

DOC REF: 4.5 INSET SHEET 4 OF 4


Drawn	Checked	Approved	Date
JD	SM	AS	14/09/23

GH Project Number
 201566.00001



Scale at A3
 N/A

Drawing Number
 GH-20156600001-LP-11

Revision
 1

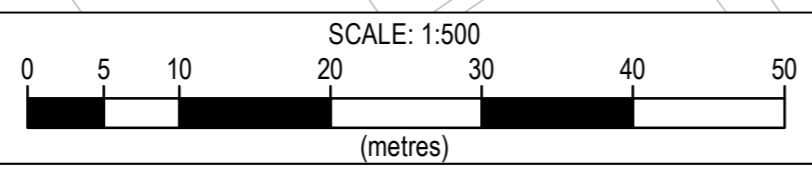

INSET 7A

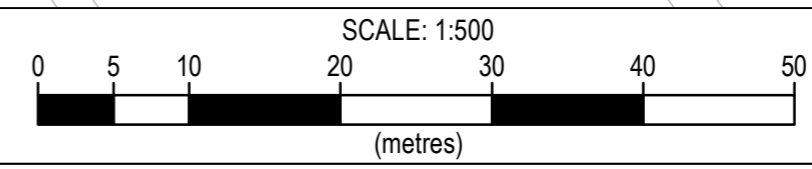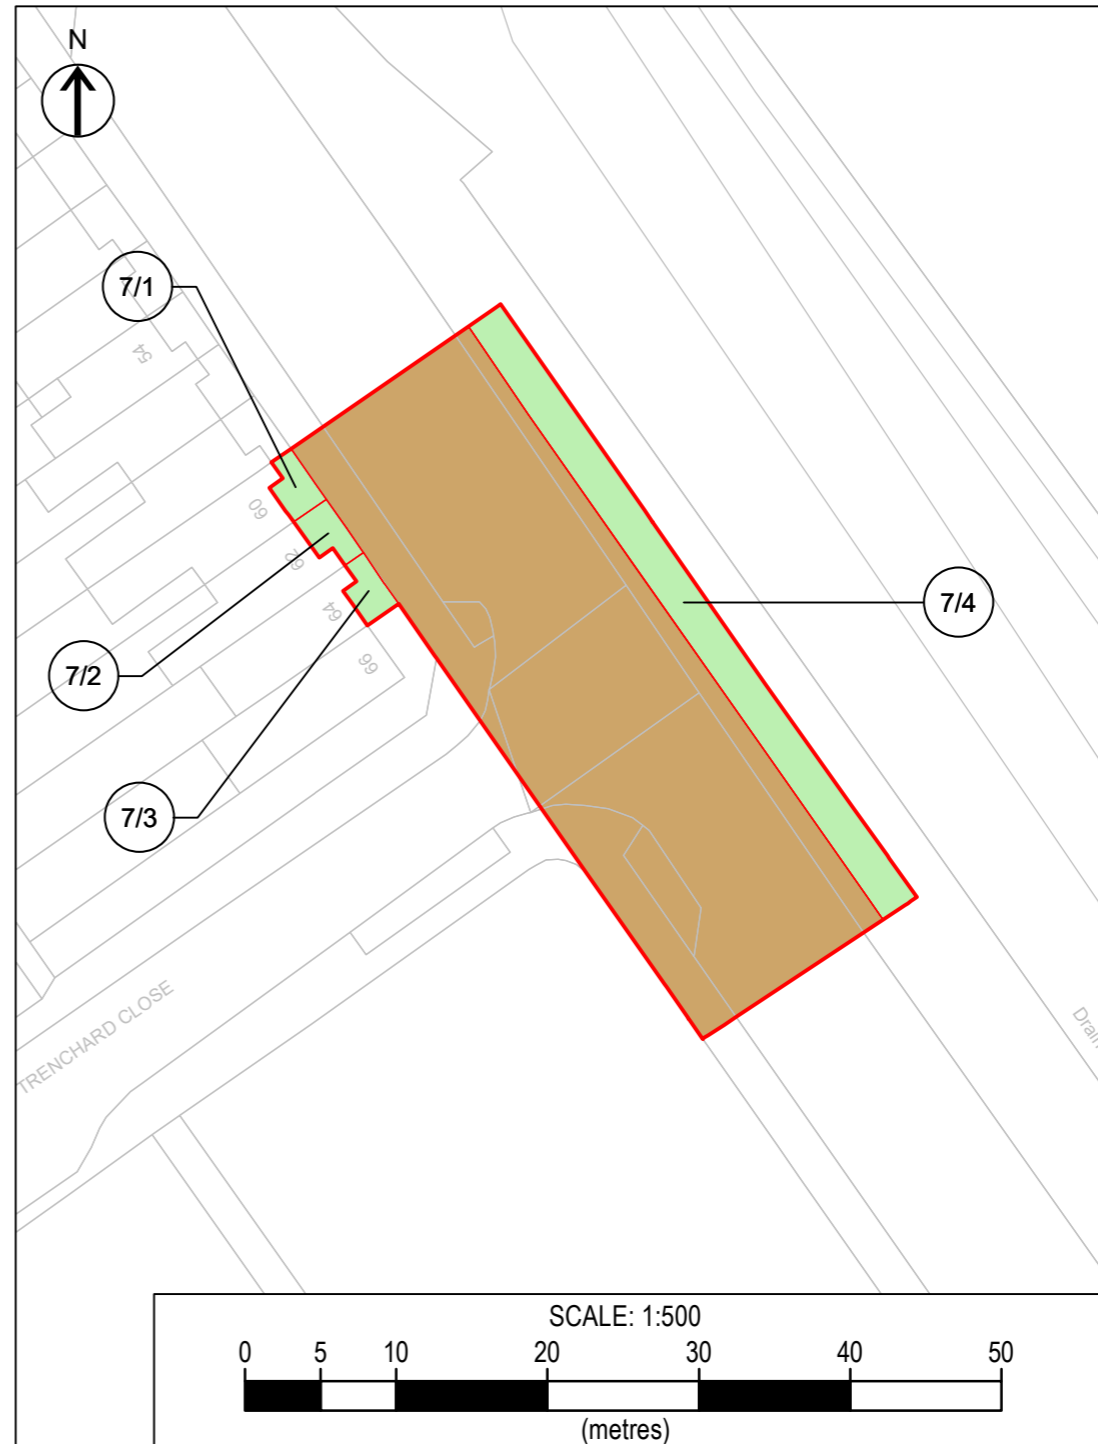

INSET 7B