



# Immingham Green Energy Terminal

TR030008

Volume 4

4.2 Works Plans

Planning Act 2008

Regulation 5(2)(j)

Infrastructure Planning (Applications: Prescribed  
Forms and Procedure) Regulations 2009

September 2023

# Infrastructure Planning

## Planning Act 2008

### The Infrastructure Planning (Applications: Prescribed Forms and Procedure) Regulations 2009

# Immingham Green Energy Terminal Development Consent Order 2023

---


## 4.2 Works Plans

---

<b>Regulation Reference</b>	APFP Regulation 5(2)(j)
<b>Planning Inspectorate Case Reference</b>	TR030008
<b>Application Document Reference</b>	TR030008/APP/4.2
<b>Author</b>	Associated British Ports Air Products BR

<b>Version</b>	<b>Date</b>	<b>Status of Version</b>
Revision 1	21 <sup>st</sup> September 2023	DCO Application

---

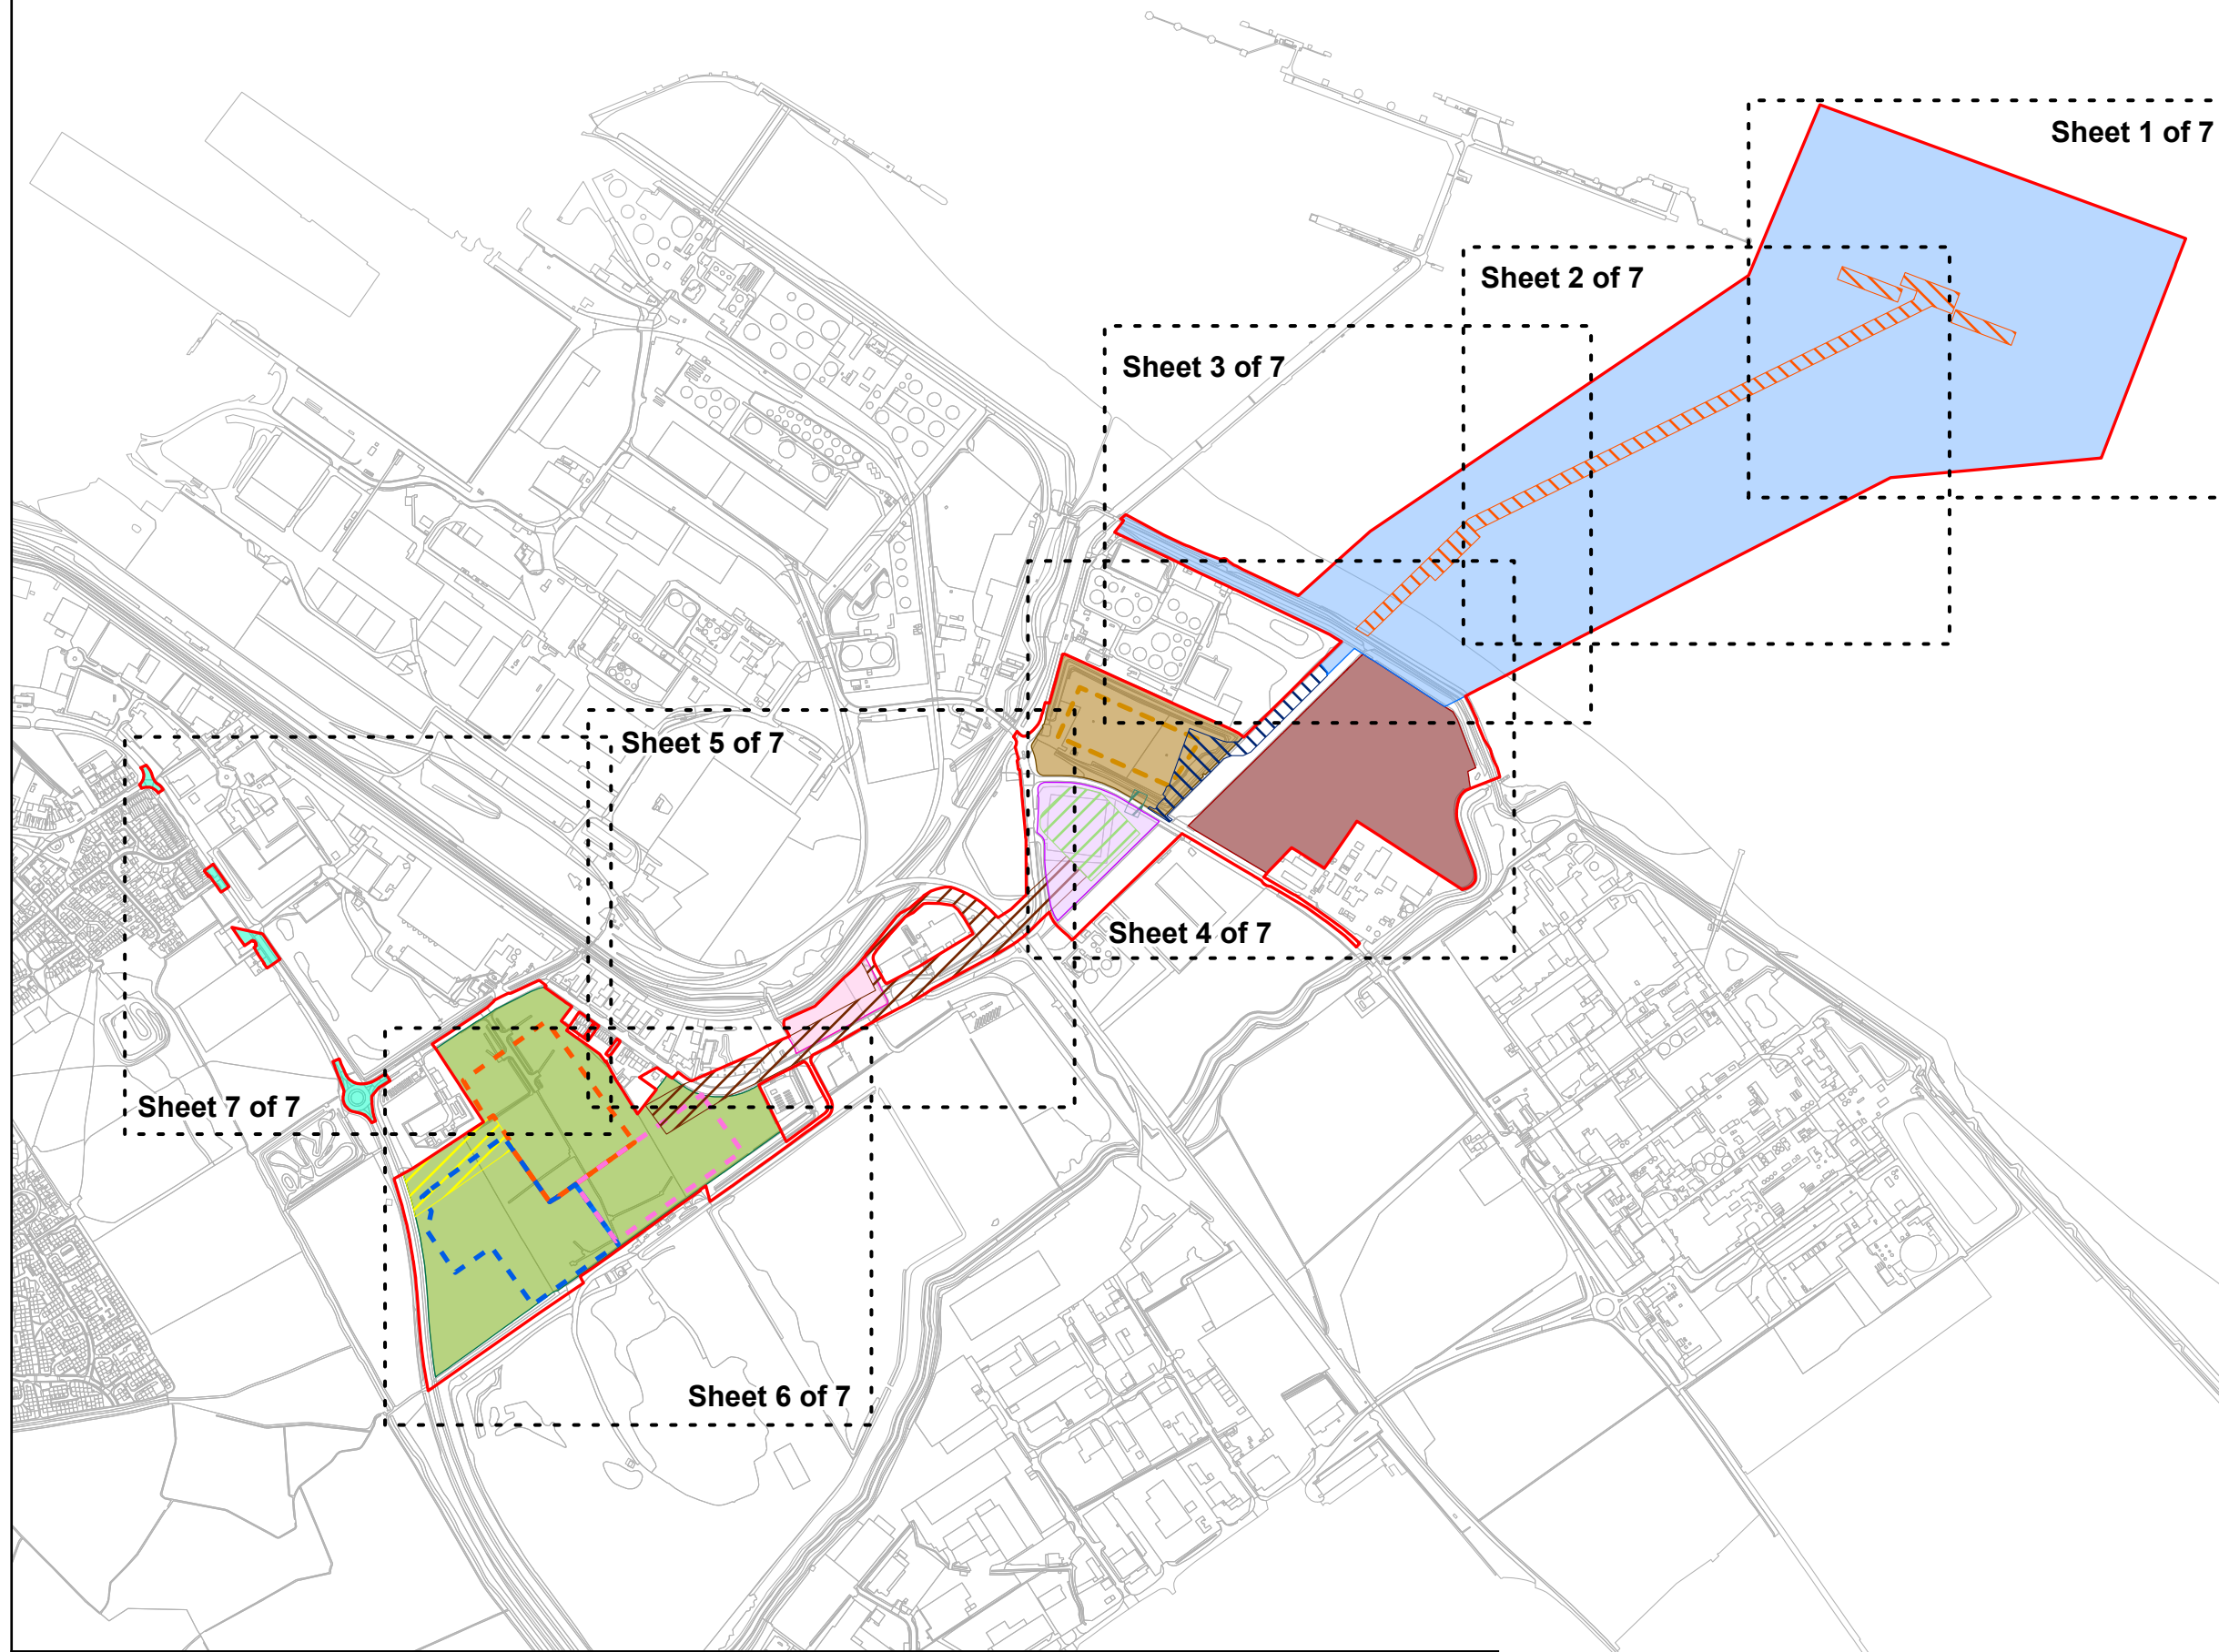

**SAFETY, HEALTH AND ENVIRONMENTAL INFORMATION BOX**

IT IS ASSUMED THAT ALL WORKS ON THIS DRAWING WILL BE CARRIED OUT BY A COMPETENT CONTRACTOR WORKING, WHERE APPROPRIATE, TO AN APPROPRIATE METHOD STATEMENT.

THIS DRAWING IS TO BE USED ONLY FOR THE PURPOSE OF ISSUE THAT IT WAS ISSUED FOR AND IS SUBJECT TO AMENDMENT.

EXCEPTIONAL RISKS RELATING TO THE WORKS ASSOCIATED WITH THIS DRAWING ARE IDENTIFIED BELOW.

**NOTES**

- THIS DRAWING IS TO BE READ IN CONJUNCTION WITH ALL OTHER RELEVANT DOCUMENTATION.
- WHERE WORK NUMBER BOUNDARIES OVERLAP THE SYMBOLOGY AS DESCRIBED IN THE LEGEND BELOW IS MERGED
- PERMANENT WORKS ASSOCIATED WITH WORK NUMBER 4 AND 6 ARE UNDERGROUND

**LEGEND**

- Order limits
- Work no. 1
- Work no. 1a
- Work no. 2
- Work no. 3
- Work no. 3a
- Work no. 4
- Work no. 5
- Work no. 5a
- Work no. 6
- Work no. 7
- Work no. 7a
- Work no. 7b
- Work no. 7c
- Work no. 7d
- Work no. 8
- Work no. 9
- Work no. 10

Reproduced from Ordnance Survey digital map data © Crown copyright 2023. All rights reserved. Licence number 0100031673.

**Purpose of issue**

<b>DCO APPLICATION</b>			
DCO APPLICATION	EB	05/09/2023	1
DRAFT	AL	13/07/2023	0.1
REVISION DETAILS	By	Date	Suffix
	App		



**Project Title**

TR030008  
IMMINGHAM GREEN  
ENERGY TERMINAL

**Drawing Title**

WORKS PLANS  
KEY PLAN  
DOC REF: 4.2

Designed EB	Drawn EB	Checked DF	Verified HW	Approved AL	Date 08/2023
Internal Project No. 60673509			Suitability S3		
Scale @ A3 1:12,000			Volume No subdivision is applicable		

THIS DOCUMENT HAS BEEN PREPARED PURSUANT TO AND SUBJECT TO THE TERMS OF AECOM'S APPOINTMENT BY ITS CLIENT. AECOM ACCEPTS NO LIABILITY FOR ANY USE OF THIS DOCUMENT OTHER THAN BY ITS ORIGINAL CLIENT OR FOLLOWING AECOM'S EXPRESS AGREEMENT TO SUCH USE, AND ONLY FOR THE PURPOSES FOR WHICH IT WAS PREPARED AND PROVIDED.


AECOM  
One Trinity Gardens  
Quayside  
Newcastle Upon Tyne  
Tel: +44 (0) 191 224 6500  
www.aecom.com

**AECOM**

Drawing Number  
60673509-ACM-GEN-ZZ-DR-TP-0008  
Infrastructure Planning (Applications: Prescribed Forms and Procedure)  
Regulations 2009

Rev  
1

REGULATION 5(2)(j)

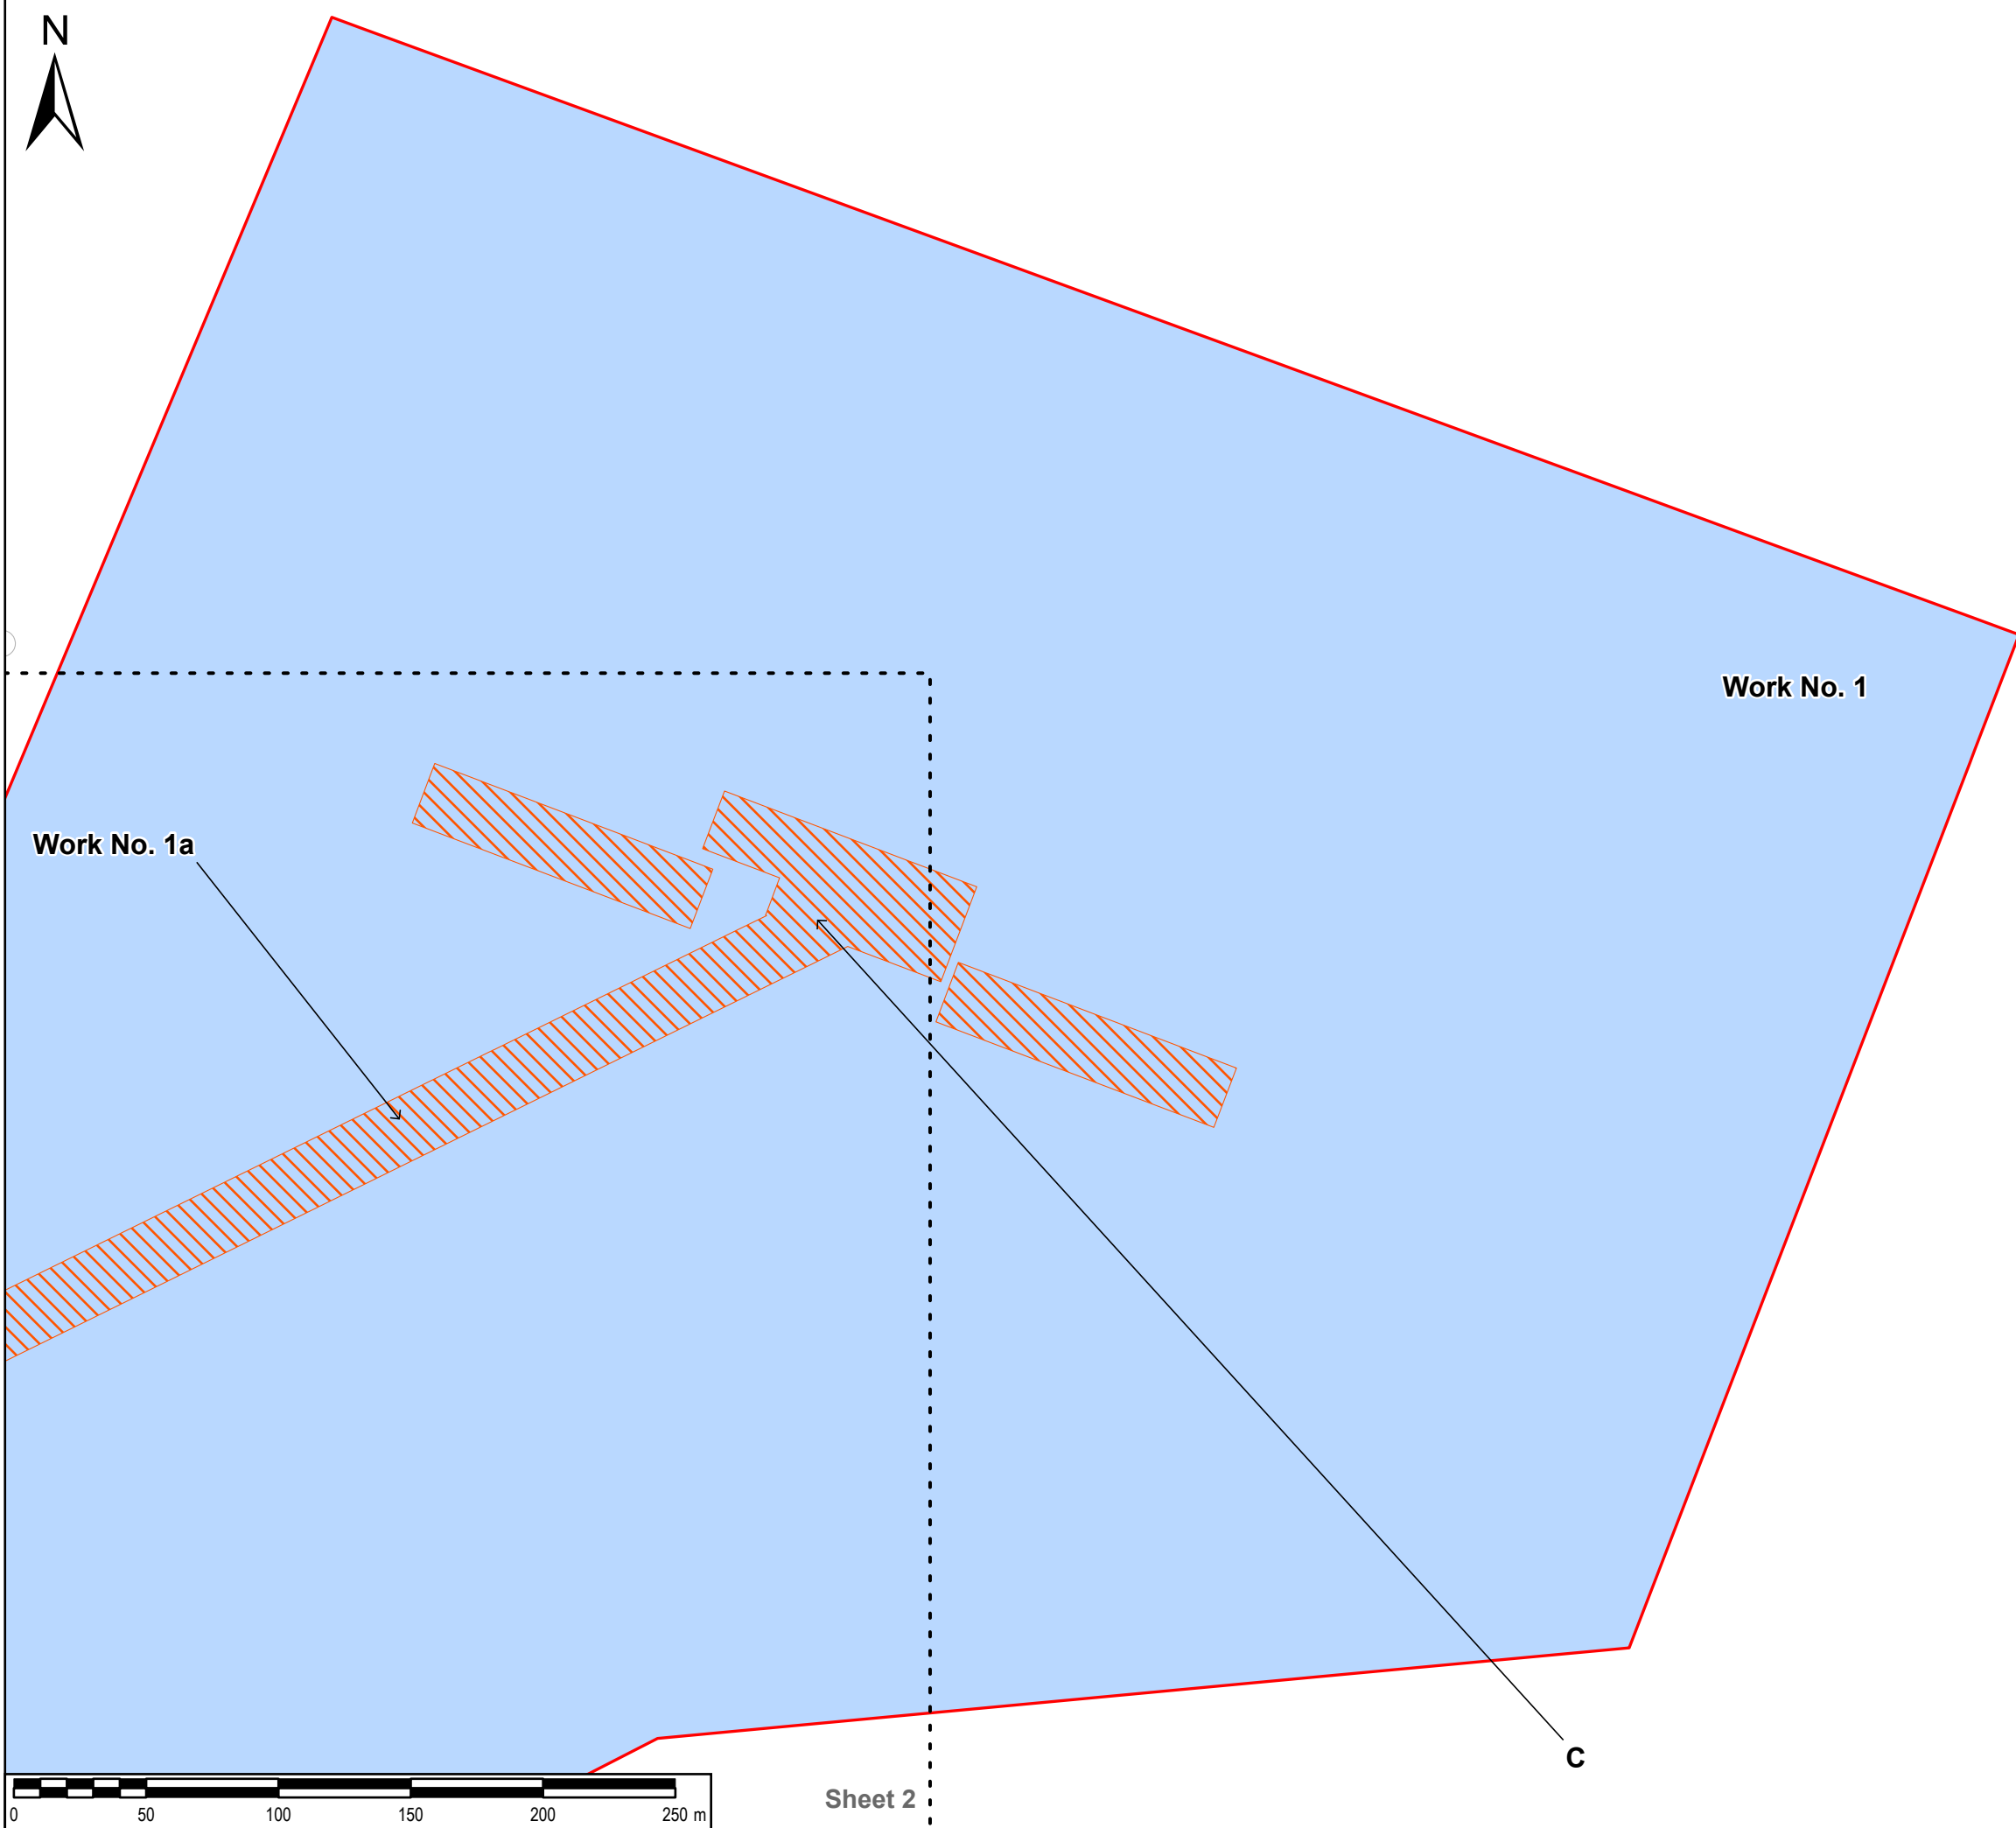

SAFETY, HEALTH AND ENVIRONMENTAL INFORMATION BOX

IT IS ASSUMED THAT ALL WORKS ON THIS DRAWING WILL BE CARRIED OUT BY A COMPETENT CONTRACTOR WORKING, WHERE APPROPRIATE, TO AN APPROPRIATE METHOD STATEMENT.

THIS DRAWING IS TO BE USED ONLY FOR THE PURPOSE OF ISSUE THAT IT WAS ISSUED FOR AND IS SUBJECT TO AMENDMENT.

EXCEPTIONAL RISKS RELATING TO THE WORKS ASSOCIATED WITH THIS DRAWING ARE IDENTIFIED BELOW.

- NOTES
- THIS DRAWING IS TO BE READ IN CONJUNCTION WITH ALL OTHER RELEVANT DOCUMENTATION.
  - WHERE WORK NUMBER BOUNDARIES OVERLAP THE SYMBOLOLOGY AS DESCRIBED IN THE LEGEND BELOW IS MERGED
  - PERMANENT WORKS ASSOCIATED WITH WORK NUMBER 4 AND 6 ARE UNDERGROUND
  - POINTS A, B AND C ARE REFERENCED IN THE DEEMED MARINE LICENCE WHICH COMPRISES SCHEDULE 3 OF THE DCO [TR030008/APP/2.1]

LEGEND

	Order limits
	Work no. 1
	Work no. 1a

Reproduced from Ordnance Survey digital map data © Crown copyright 2023. All rights reserved. Licence number 0100031673.

Purpose of issue

DCO APPLICATION

DCO APPLICATION	EB	AL	06/09/2023	1
DRAFT	EB	AL	13/07/2023	0.1
REVISION DETAILS	By	Date	App	Suffix



Project Title

TR030008  
IMMINGHAM GREEN  
ENERGY TERMINAL

Drawing Title


WORKS PLANS  
SHEET 1 OF 7  
DOC REF: 4.2

Designed	Drawn	Checked	Verified	Approved	Date
EB	DF	DF	HW	AL	08/2023
Internal Project No.			Suitability		
60673509			S3		
Scale @ A3			Volume		
1:2,500			No subdivision is applicable		

THIS DOCUMENT HAS BEEN PREPARED PURSUANT TO AND SUBJECT TO THE TERMS OF AECOM'S APPOINTMENT BY ITS CLIENT. AECOM ACCEPTS NO LIABILITY FOR ANY USE OF THIS DOCUMENT OTHER THAN BY ITS ORIGINAL CLIENT OR FOLLOWING AECOM'S EXPRESS AGREEMENT TO SUCH USE, AND ONLY FOR THE PURPOSES FOR WHICH IT WAS PREPARED AND PROVIDED.



Drawing Number	Rev
60673509-ACM-GEN-ZZ-DR-TP-0009	1
Infrastructure Planning (Applications: Prescribed Forms and Procedure) Regulations 2009	
REGULATION 5(2)(j)	

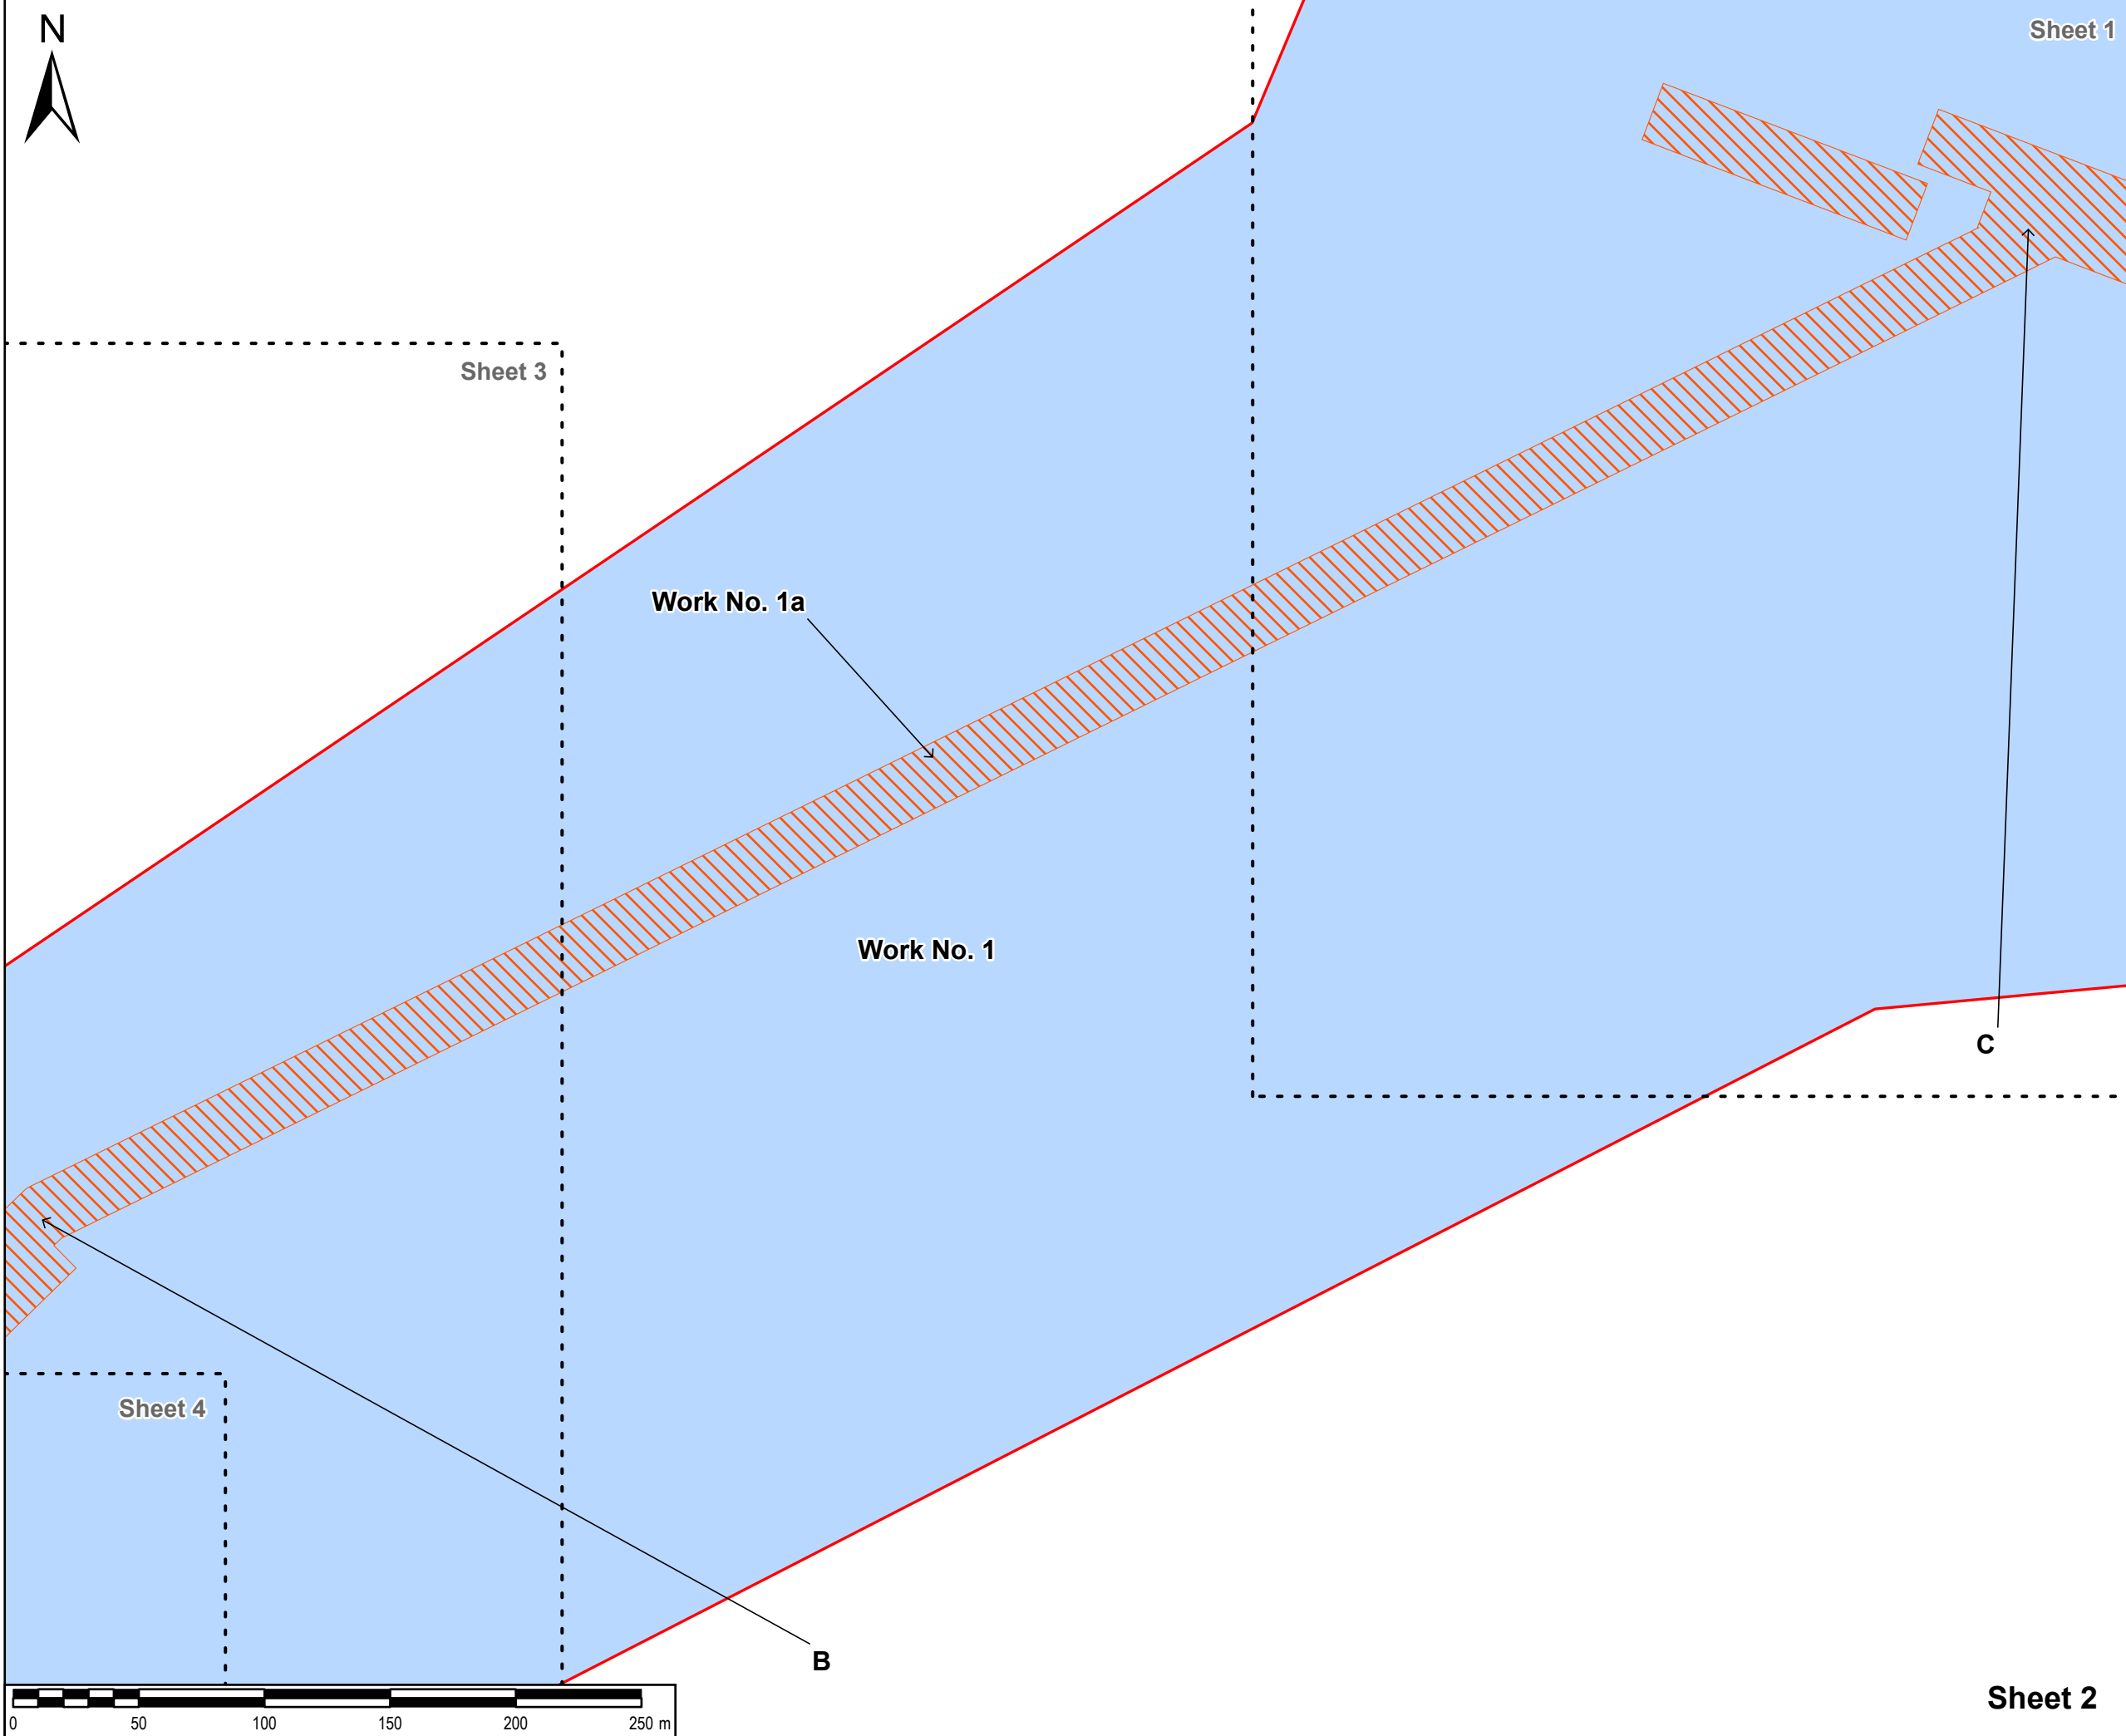

Sheet 1

Sheet 3

Sheet 4

**SAFETY, HEALTH AND ENVIRONMENTAL INFORMATION BOX**

IT IS ASSUMED THAT ALL WORKS ON THIS DRAWING WILL BE CARRIED OUT BY A COMPETENT CONTRACTOR WORKING, WHERE APPROPRIATE, TO AN APPROPRIATE METHOD STATEMENT.

THIS DRAWING IS TO BE USED ONLY FOR THE PURPOSE OF ISSUE THAT IT WAS ISSUED FOR AND IS SUBJECT TO AMENDMENT.

EXCEPTIONAL RISKS RELATING TO THE WORKS ASSOCIATED WITH THIS DRAWING ARE IDENTIFIED BELOW.

**NOTES**

- THIS DRAWING IS TO BE READ IN CONJUNCTION WITH ALL OTHER RELEVANT DOCUMENTATION.
- WHERE WORK NUMBER BOUNDARIES OVERLAP THE SYMBOLOGY AS DESCRIBED IN THE LEGEND BELOW IS MERGED
- PERMANENT WORKS ASSOCIATED WITH WORK NUMBER 4 AND 6 ARE UNDERGROUND
- POINTS A, B AND C ARE REFERENCED IN THE DEEMED MARINE LICENCE WHICH COMPRISES SCHEDULE 3 OF THE DCO [TR030008/APP/2.1]

**LEGEND**

- Order limits
- Work no. 1
- Work no. 1a

Reproduced from Ordnance Survey digital map data © Crown copyright 2023. All rights reserved. Licence number 0100031673.

Purpose of issue

**DCO APPLICATION**

DCO APPLICATION	EB	AL	06/09/2023	1
DRAFT	EB	AL	13/07/2023	0.1
REVISION DETAILS	By	Date	App	Suffix



Project Title

**TR030008  
IMMINGHAM GREEN  
ENERGY TERMINAL**

Drawing Title

**WORKS PLANS  
SHEET 2 OF 7  
DOC REF: 4.2**

Designed	Drawn	Checked	Verified	Approved	Date
EB	EB	DF	HW	AL	08/2023
Internal Project No.			Suitability		
60673509			S3		
Scale @ A3			Volume		
1:2,500			No subdivision is applicable		

THIS DOCUMENT HAS BEEN PREPARED PURSUANT TO AND SUBJECT TO THE TERMS OF AECOM'S APPOINTMENT BY ITS CLIENT. AECOM ACCEPTS NO LIABILITY FOR ANY USE OF THIS DOCUMENT OTHER THAN BY ITS ORIGINAL CLIENT OR FOLLOWING AECOM'S EXPRESS AGREEMENT TO SUCH USE, AND ONLY FOR THE PURPOSES FOR WHICH IT WAS PREPARED AND PROVIDED.


AECOM  
One Trinity Gardens  
Quayside  
Newcastle Upon Tyne  
Tel: +44 (0) 191 224 6500  
www.aecom.com

Drawing Number	Rev
60673509-ACM-GEN-ZZ-DR-TP-0010 Infrastructure Planning (Applications: Prescribed Forms and Procedure) Regulations 2009 REGULATION 5(2)(j)	1



Sheet 2



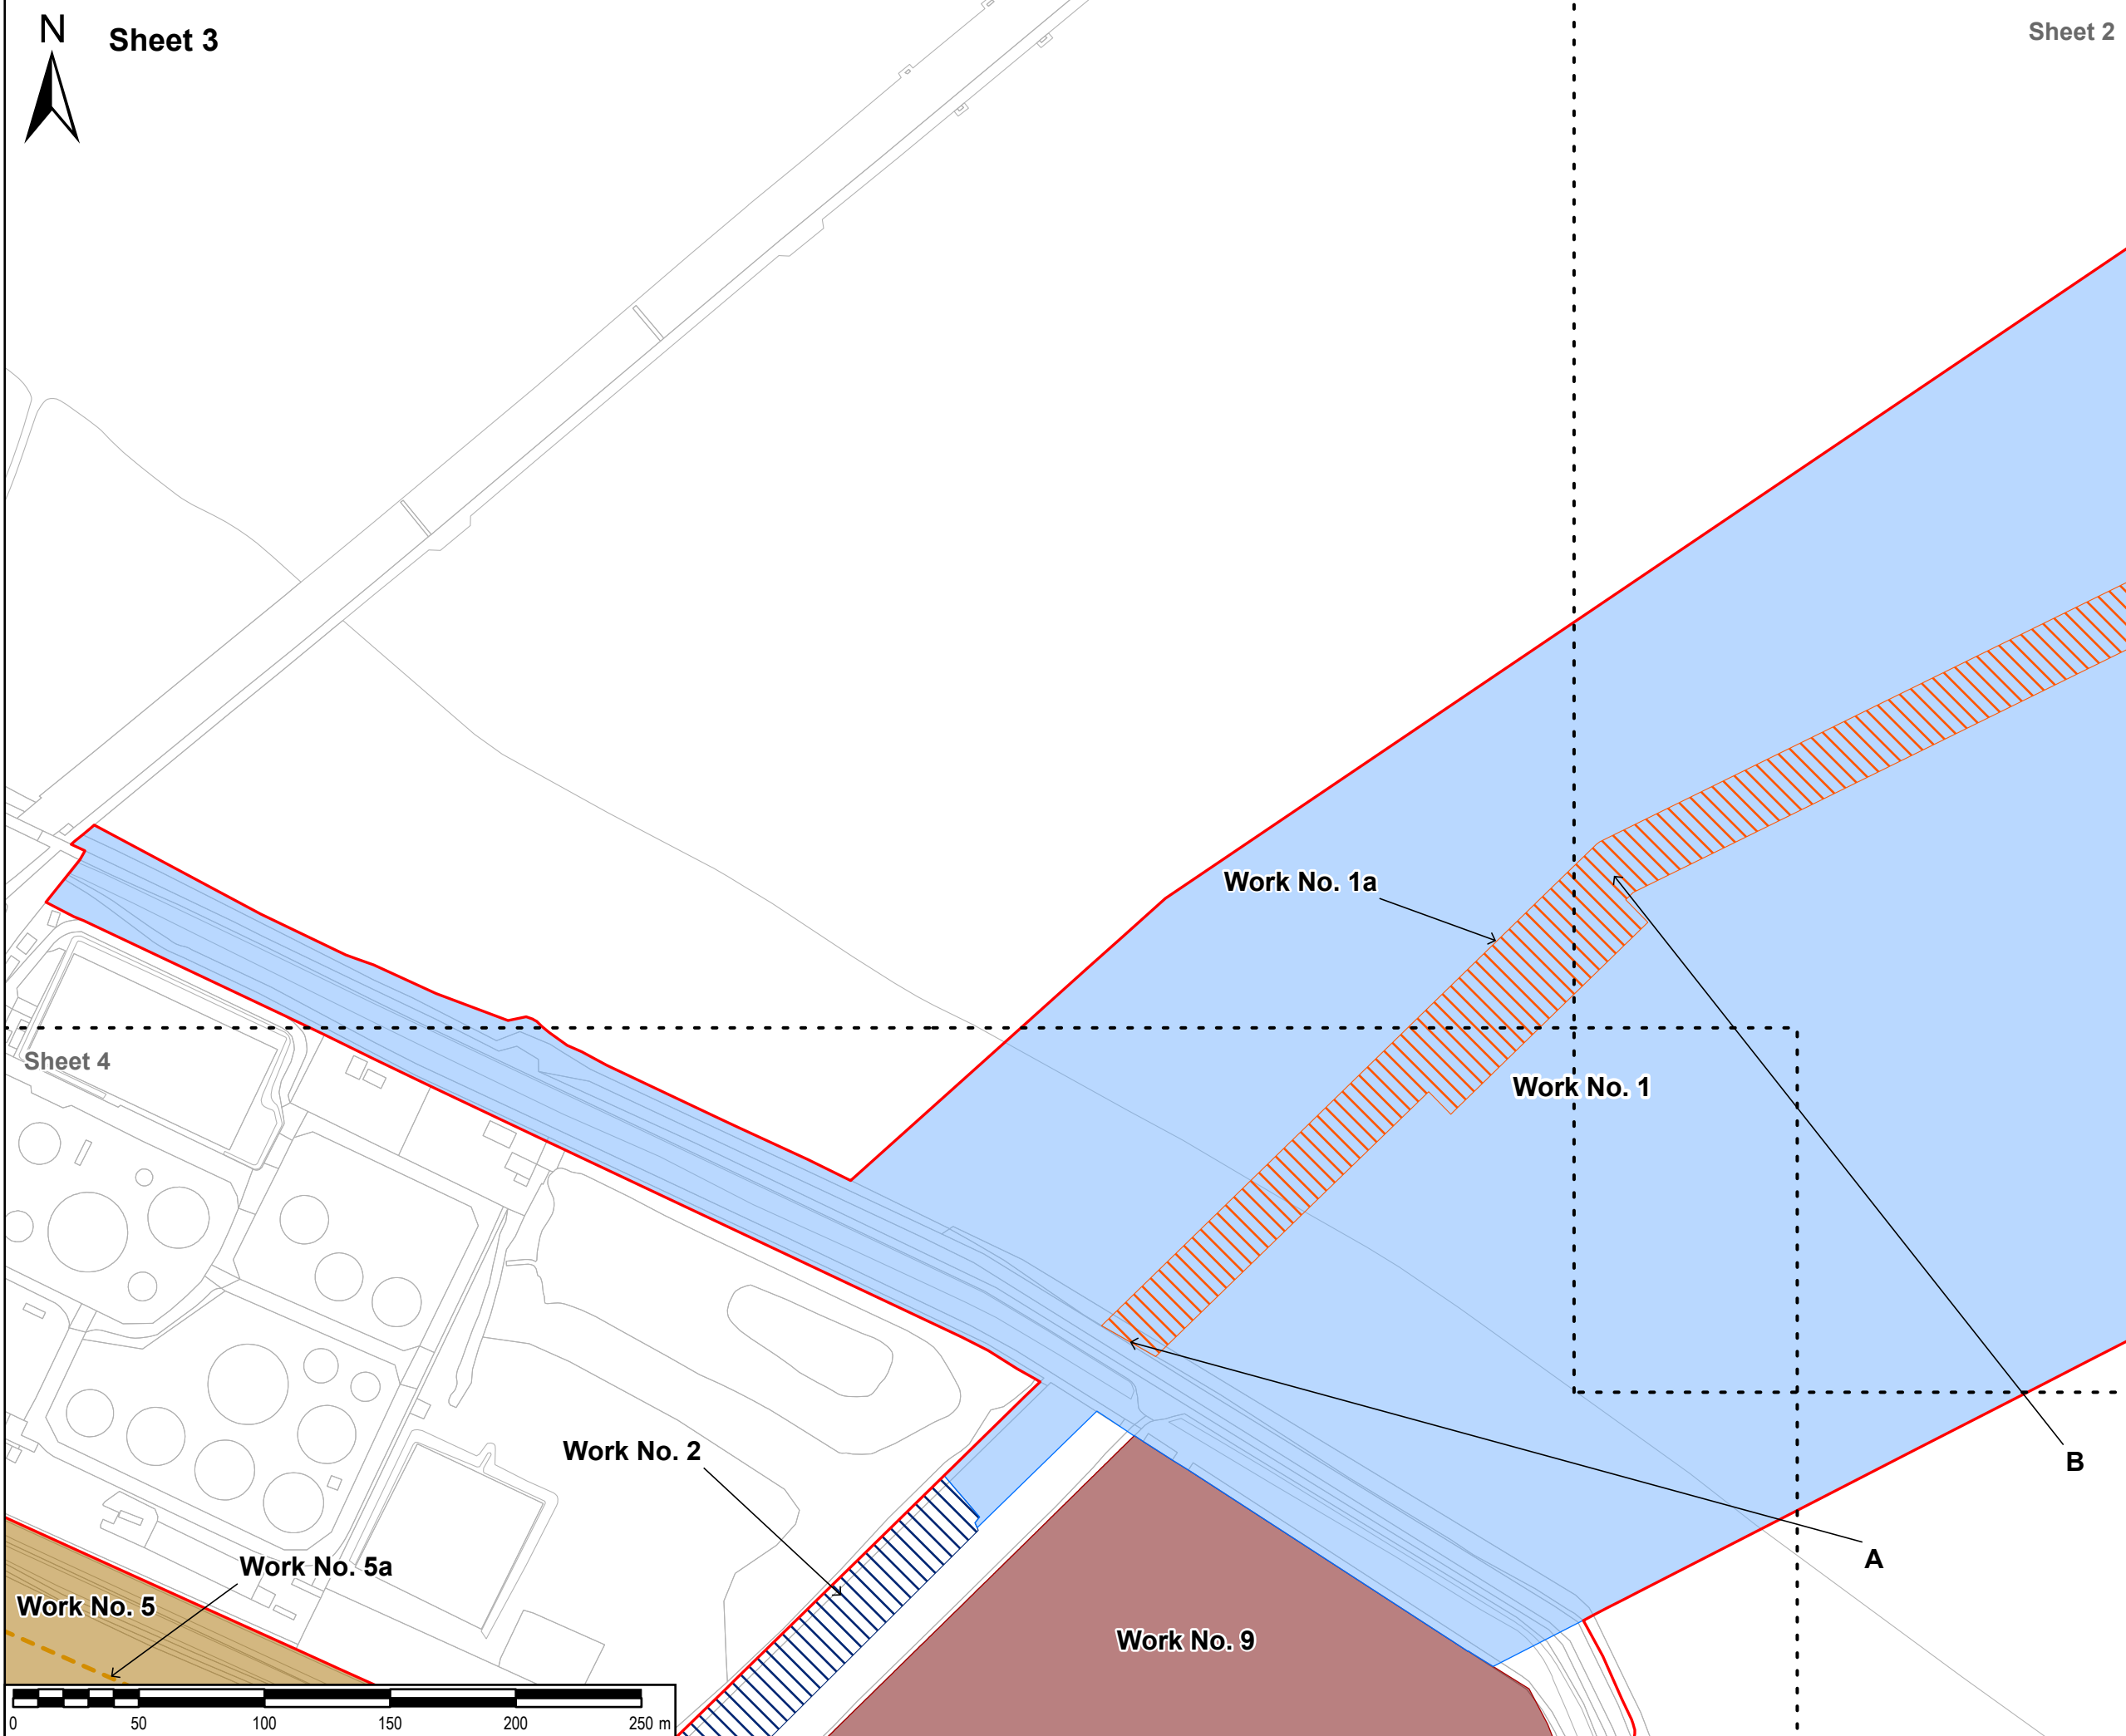

**SAFETY, HEALTH AND ENVIRONMENTAL INFORMATION BOX**  
 IT IS ASSUMED THAT ALL WORKS ON THIS DRAWING WILL BE CARRIED OUT BY A COMPETENT CONTRACTOR WORKING, WHERE APPROPRIATE, TO AN APPROPRIATE METHOD STATEMENT.  
 THIS DRAWING IS TO BE USED ONLY FOR THE PURPOSE OF ISSUE THAT IT WAS ISSUED FOR AND IS SUBJECT TO AMENDMENT.  
 EXCEPTIONAL RISKS RELATING TO THE WORKS ASSOCIATED WITH THIS DRAWING ARE IDENTIFIED BELOW.

**NOTES**  
 1. THIS DRAWING IS TO BE READ IN CONJUNCTION WITH ALL OTHER RELEVANT DOCUMENTATION.  
 2. WHERE WORK NUMBER BOUNDARIES OVERLAP THE SYMBOLOLOGY AS DESCRIBED IN THE LEGEND BELOW IS MERGED.  
 3. PERMANENT WORKS ASSOCIATED WITH WORK NUMBER 4 AND 6 ARE UNDERGROUND.  
 4. POINTS A, B AND C ARE REFERENCED IN THE DEEMED MARINE LICENCE WHICH COMPRISES SCHEDULE 3 OF THE DCO [TR030008/APP/2.1]

**LEGEND**

	Order limits
	Work no. 1
	Work no. 1a
	Work no. 2
	Work no. 5
	Work no. 5a
	Work no. 9

Reproduced from Ordnance Survey digital map data © Crown copyright 2023. All rights reserved. Licence number 0100031673.

Purpose of issue

DCO APPLICATION			
DCO APPLICATION	EB	06/09/2023	1
	AL		
DRAFT	EB	13/07/2023	0.1
	AL		
REVISION DETAILS	By	Date	Suffix
	App		



Project Title  
 TR030008  
 IMMINGHAM GREEN  
 ENERGY TERMINAL

Drawing Title  
 WORKS PLANS  
 SHEET 3 OF 7  
 DOC REF: 4.2

Designed EB	Drawn EB	Checked DF	Verified HW	Approved AL	Date 08/2023
Internal Project No. 60673509			Suitability S3		
Scale @ A3 1:2,500			Volume No subdivision is applicable		


THIS DOCUMENT HAS BEEN PREPARED PURSUANT TO AND SUBJECT TO THE TERMS OF AECOM'S APPOINTMENT BY ITS CLIENT. AECOM ACCEPTS NO LIABILITY FOR ANY USE OF THIS DOCUMENT OTHER THAN BY ITS ORIGINAL CLIENT OR FOLLOWING AECOM'S EXPRESS AGREEMENT TO SUCH USE, AND ONLY FOR THE PURPOSES FOR WHICH IT WAS PREPARED AND PROVIDED.



Drawing Number 60673509-ACM-GEN-ZZ-DR-TP-0011 Infrastructure Planning (Applications: Prescribed Forms and Procedure) Regulations 2009 REGULATION 5(2)(j)	Rev 1
--	----------

Sheet 4



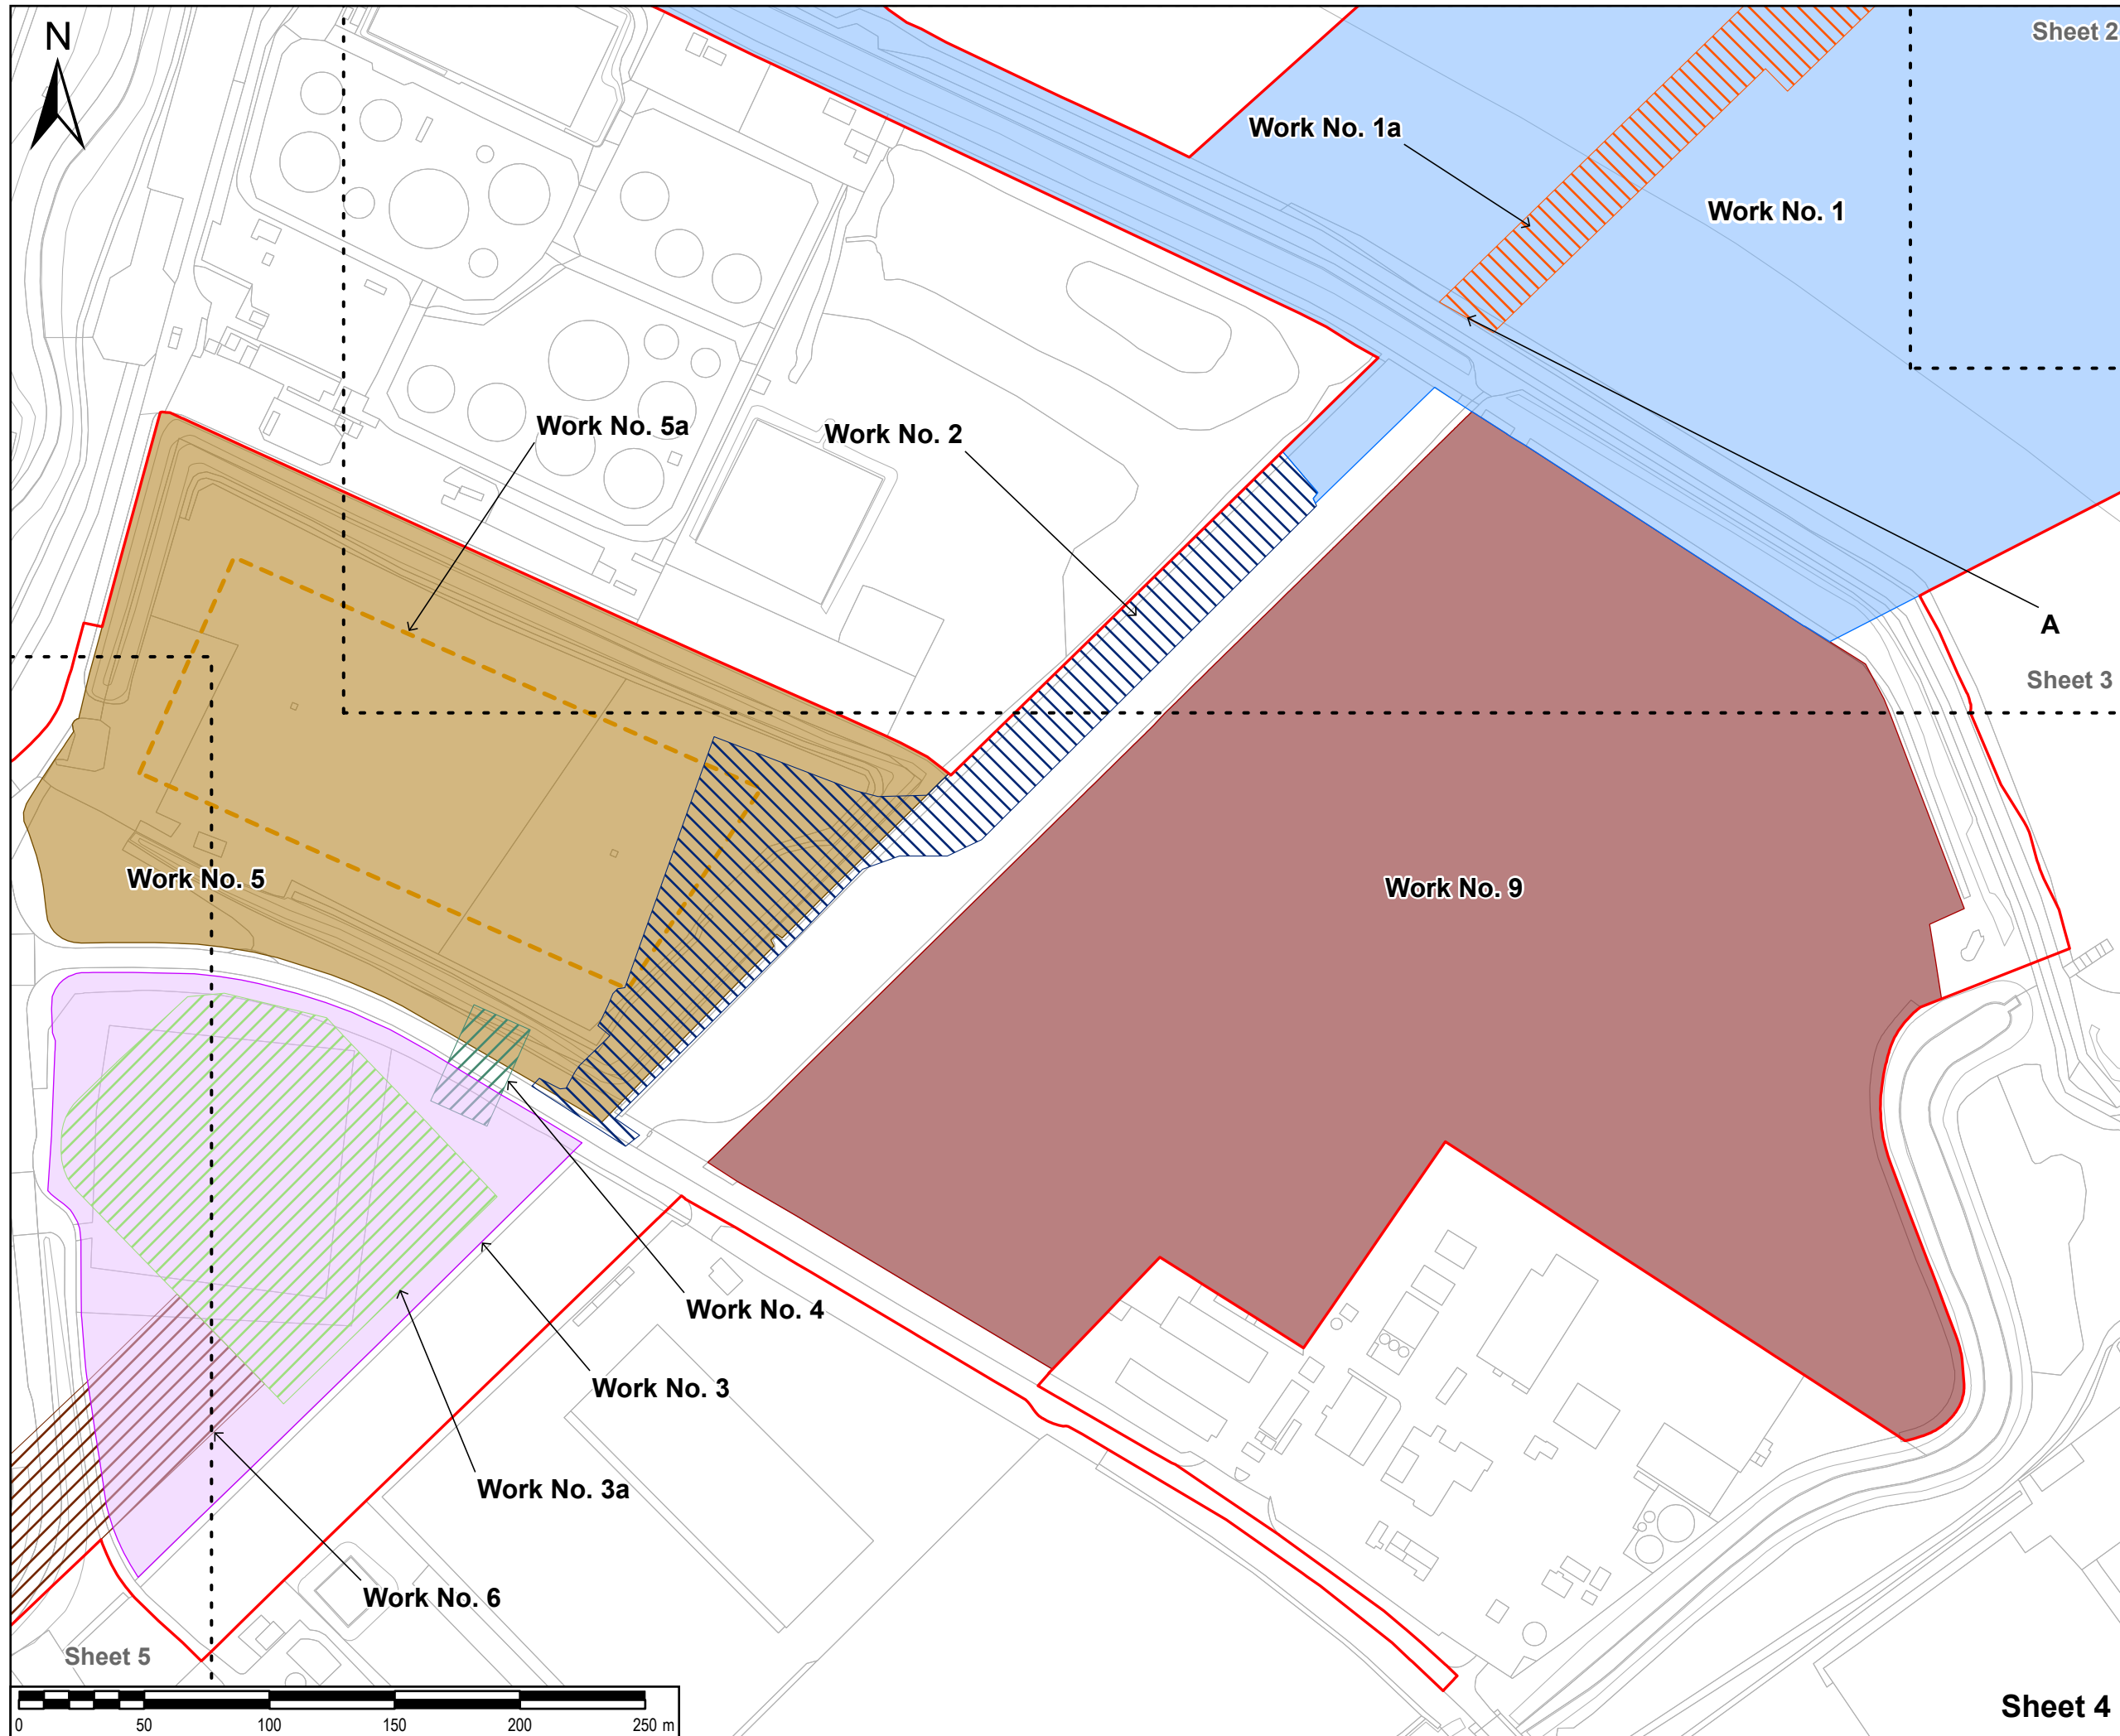

**SHEET 2**

**SHEET 3**

**SHEET 5**

**SHEET 4**

**SAFETY, HEALTH AND ENVIRONMENTAL INFORMATION BOX**

IT IS ASSUMED THAT ALL WORKS ON THIS DRAWING WILL BE CARRIED OUT BY A COMPETENT CONTRACTOR WORKING, WHERE APPROPRIATE, TO AN APPROPRIATE METHOD STATEMENT.

THIS DRAWING IS TO BE USED ONLY FOR THE PURPOSE OF ISSUE THAT IT WAS ISSUED FOR AND IS SUBJECT TO AMENDMENT.

EXCEPTIONAL RISKS RELATING TO THE WORKS ASSOCIATED WITH THIS DRAWING ARE IDENTIFIED BELOW.

**NOTES**

- THIS DRAWING IS TO BE READ IN CONJUNCTION WITH ALL OTHER RELEVANT DOCUMENTATION.
- WHERE WORK NUMBER BOUNDARIES OVERLAP THE SYMBOLOLOGY AS DESCRIBED IN THE LEGEND BELOW IS MERGED.
- PERMANENT WORKS ASSOCIATED WITH WORK NUMBER 4 AND 6 ARE UNDERGROUND.
- POINTS A, B AND C ARE REFERENCED IN THE DEEMED MARINE LICENCE WHICH COMPRISES SCHEDULE 3 OF THE DCO [TR030008/APP/2.1]

**LEGEND**

- Order limits
- Work no. 1
- Work no. 1a
- Work no. 2
- Work no. 3
- Work no. 3a
- Work no. 4
- Work no. 5
- Work no. 5a
- Work no. 6
- Work no. 9

Reproduced from Ordnance Survey digital map data © Crown copyright 2023. All rights reserved. Licence number 0100031673.

**Purpose of issue**

**DCO APPLICATION**

DCO APPLICATION	EB	06/09/2023	1
	AL		
DRAFT	EB	13/07/2023	0.1
	AL		
REVISION DETAILS	By	Date	Suffix
	App		

**Client**

**ABP** **AIR PRODUCTS**

**Project Title**

TR030008  
IMMINGHAM GREEN  
ENERGY TERMINAL

**Drawing Title**

WORKS PLANS  
SHEET 4 OF 7  
DOC REF: 4.2

Designed EB	Drawn EB	Checked DF	Verified HW	Approved AL	Date 08/2023
----------------	-------------	---------------	----------------	----------------	-----------------

Internal Project No. 60673509

Scale @ A3 1:2,500

Suitability S3

Volume No subdivision is applicable

THIS DOCUMENT HAS BEEN PREPARED PURSUANT TO AND SUBJECT TO THE TERMS OF AECOM'S APPOINTMENT BY ITS CLIENT. AECOM ACCEPTS NO LIABILITY FOR ANY USE OF THIS DOCUMENT OTHER THAN BY ITS ORIGINAL CLIENT OR FOLLOWING AECOM'S EXPRESS AGREEMENT TO SUCH USE, AND ONLY FOR THE PURPOSES FOR WHICH IT WAS PREPARED AND PROVIDED.


**AECOM**

AECOM  
One Trinity Gardens  
Quayside  
Newcastle Upon Tyne  
Tel: +44 (0) 191 224 6500  
www.aecom.com

Drawing Number 60673509-ACM-GEN-ZZ-DR-TP-0012  
Infrastructure Planning (Applications: Prescribed Forms and Procedure) Regulations 2009

Rev 1



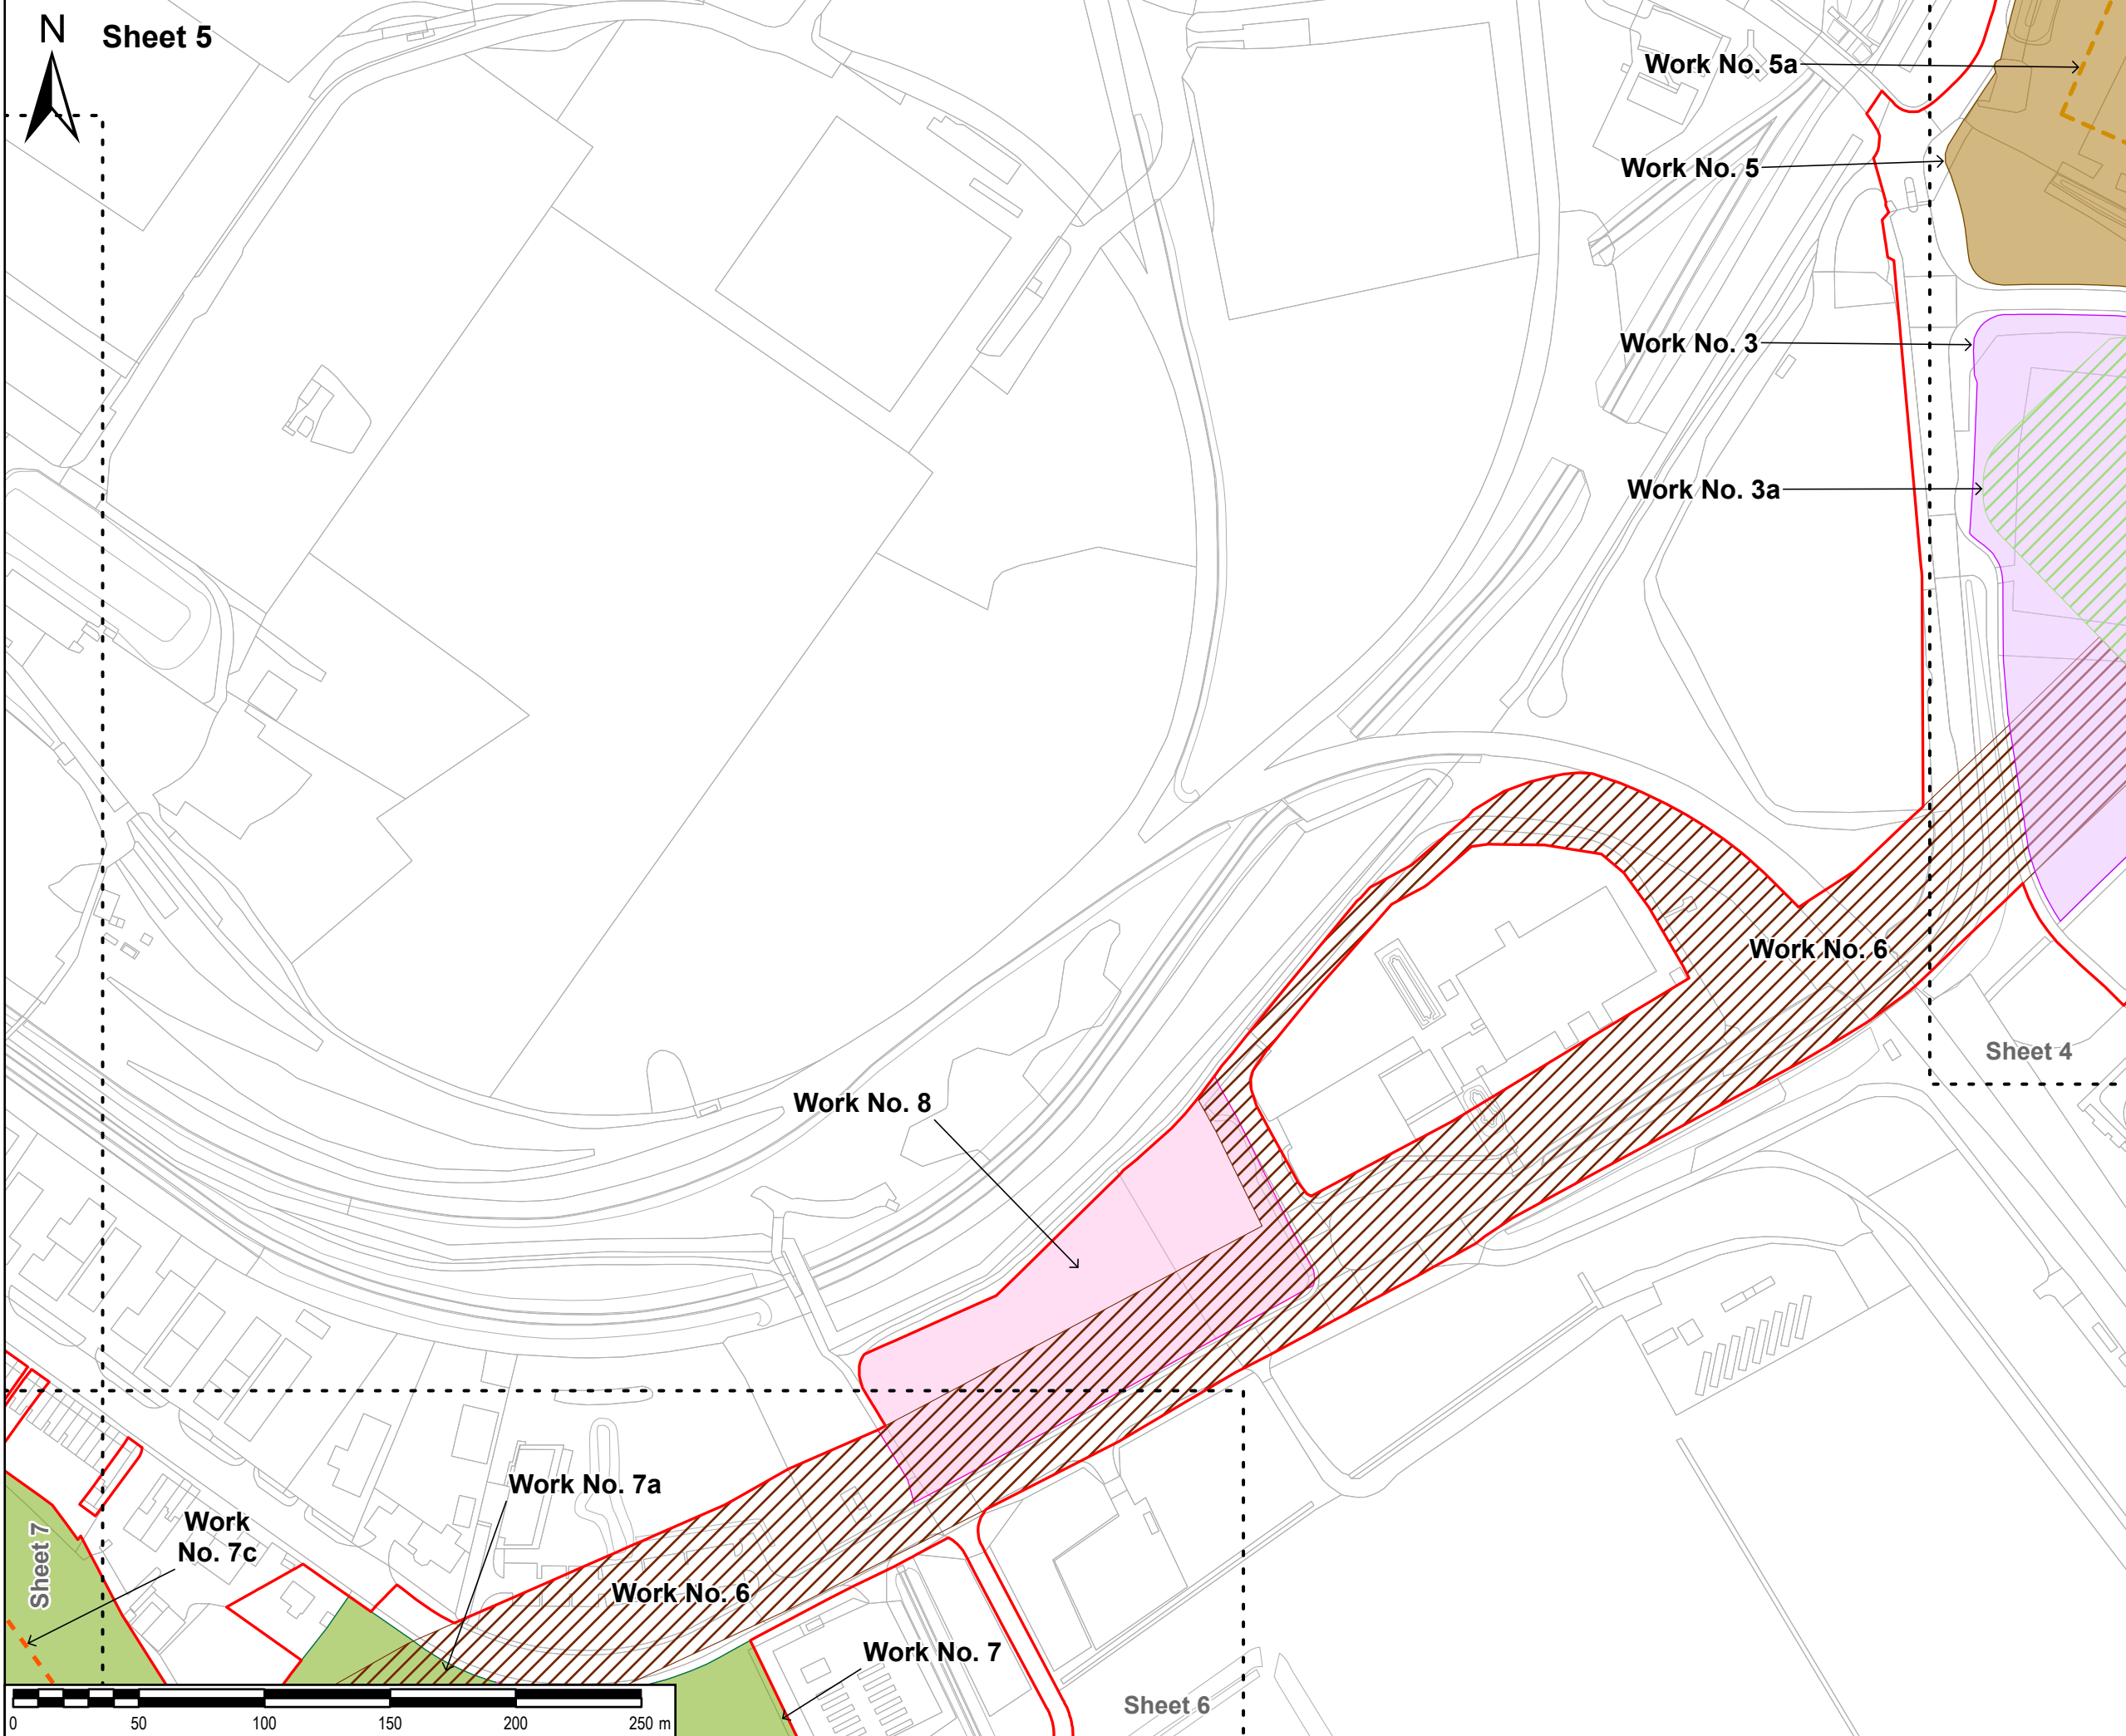

**SAFETY, HEALTH AND ENVIRONMENTAL INFORMATION BOX**

IT IS ASSUMED THAT ALL WORKS ON THIS DRAWING WILL BE CARRIED OUT BY A COMPETENT CONTRACTOR WORKING, WHERE APPROPRIATE, TO AN APPROPRIATE METHOD STATEMENT.

THIS DRAWING IS TO BE USED ONLY FOR THE PURPOSE OF ISSUE THAT IT WAS ISSUED FOR AND IS SUBJECT TO AMENDMENT.

EXCEPTIONAL RISKS RELATING TO THE WORKS ASSOCIATED WITH THIS DRAWING ARE IDENTIFIED BELOW.

**NOTES**

- THIS DRAWING IS TO BE READ IN CONJUNCTION WITH ALL OTHER RELEVANT DOCUMENTATION.
- WHERE WORK NUMBER BOUNDARIES OVERLAP THE SYMBOLOLOGY AS DESCRIBED IN THE LEGEND BELOW IS MERGED.
- PERMANENT WORKS ASSOCIATED WITH WORK NUMBER 4 AND 6 ARE UNDERGROUND.

**LEGEND**

- Order limits
- Work no. 3
- Work no. 3a
- Work no. 5
- Work no. 5a
- Work no. 6
- Work no. 7
- Work no. 7a
- Work no. 7c
- Work no. 8

Reproduced from Ordnance Survey digital map data © Crown copyright 2023. All rights reserved. Licence number 0100031673.

Purpose of issue: **DCO APPLICATION**

DCO APPLICATION	EB	05/09/2023	1
	AL		
DRAFT	EB	13/07/2023	0.1
	AL		
REVISION DETAILS	By	Date	Suffix
	App		

Client: **ABP** ASSOCIATED BATHON PORTS **AIR PRODUCTS**

Project Title: **TR030008 IMMINGHAM GREEN ENERGY TERMINAL**

Drawing Title: **WORKS PLANS SHEET 5 OF 7 DOC REF: 4.2**

Designed	Drawn	Checked	Verified	Approved	Date
EB	EB	DF	HW	AL	08/2023

Internal Project No. 60673509      Suitability S3

Scale @ A3 1:2,500      Volume No subdivision is applicable


THIS DOCUMENT HAS BEEN PREPARED PURSUANT TO AND SUBJECT TO THE TERMS OF AECOM'S APPOINTMENT BY ITS CLIENT. AECOM ACCEPTS NO LIABILITY FOR ANY USE OF THIS DOCUMENT OTHER THAN BY ITS ORIGINAL CLIENT OR FOLLOWING AECOM'S EXPRESS AGREEMENT TO SUCH USE, AND ONLY FOR THE PURPOSES FOR WHICH IT WAS PREPARED AND PROVIDED.

AECOM  
One Trinity Gardens  
Quayside  
Newcastle Upon Tyne  
Tel: +44 (0) 191 224 6500  
www.aecom.com

Drawing Number: 60673509-ACM-GEN-ZZ-DR-TP-0013  
Infrastructure Planning (Applications: Prescribed Forms and Procedure) Regulations 2009

Rev	1
-----	---



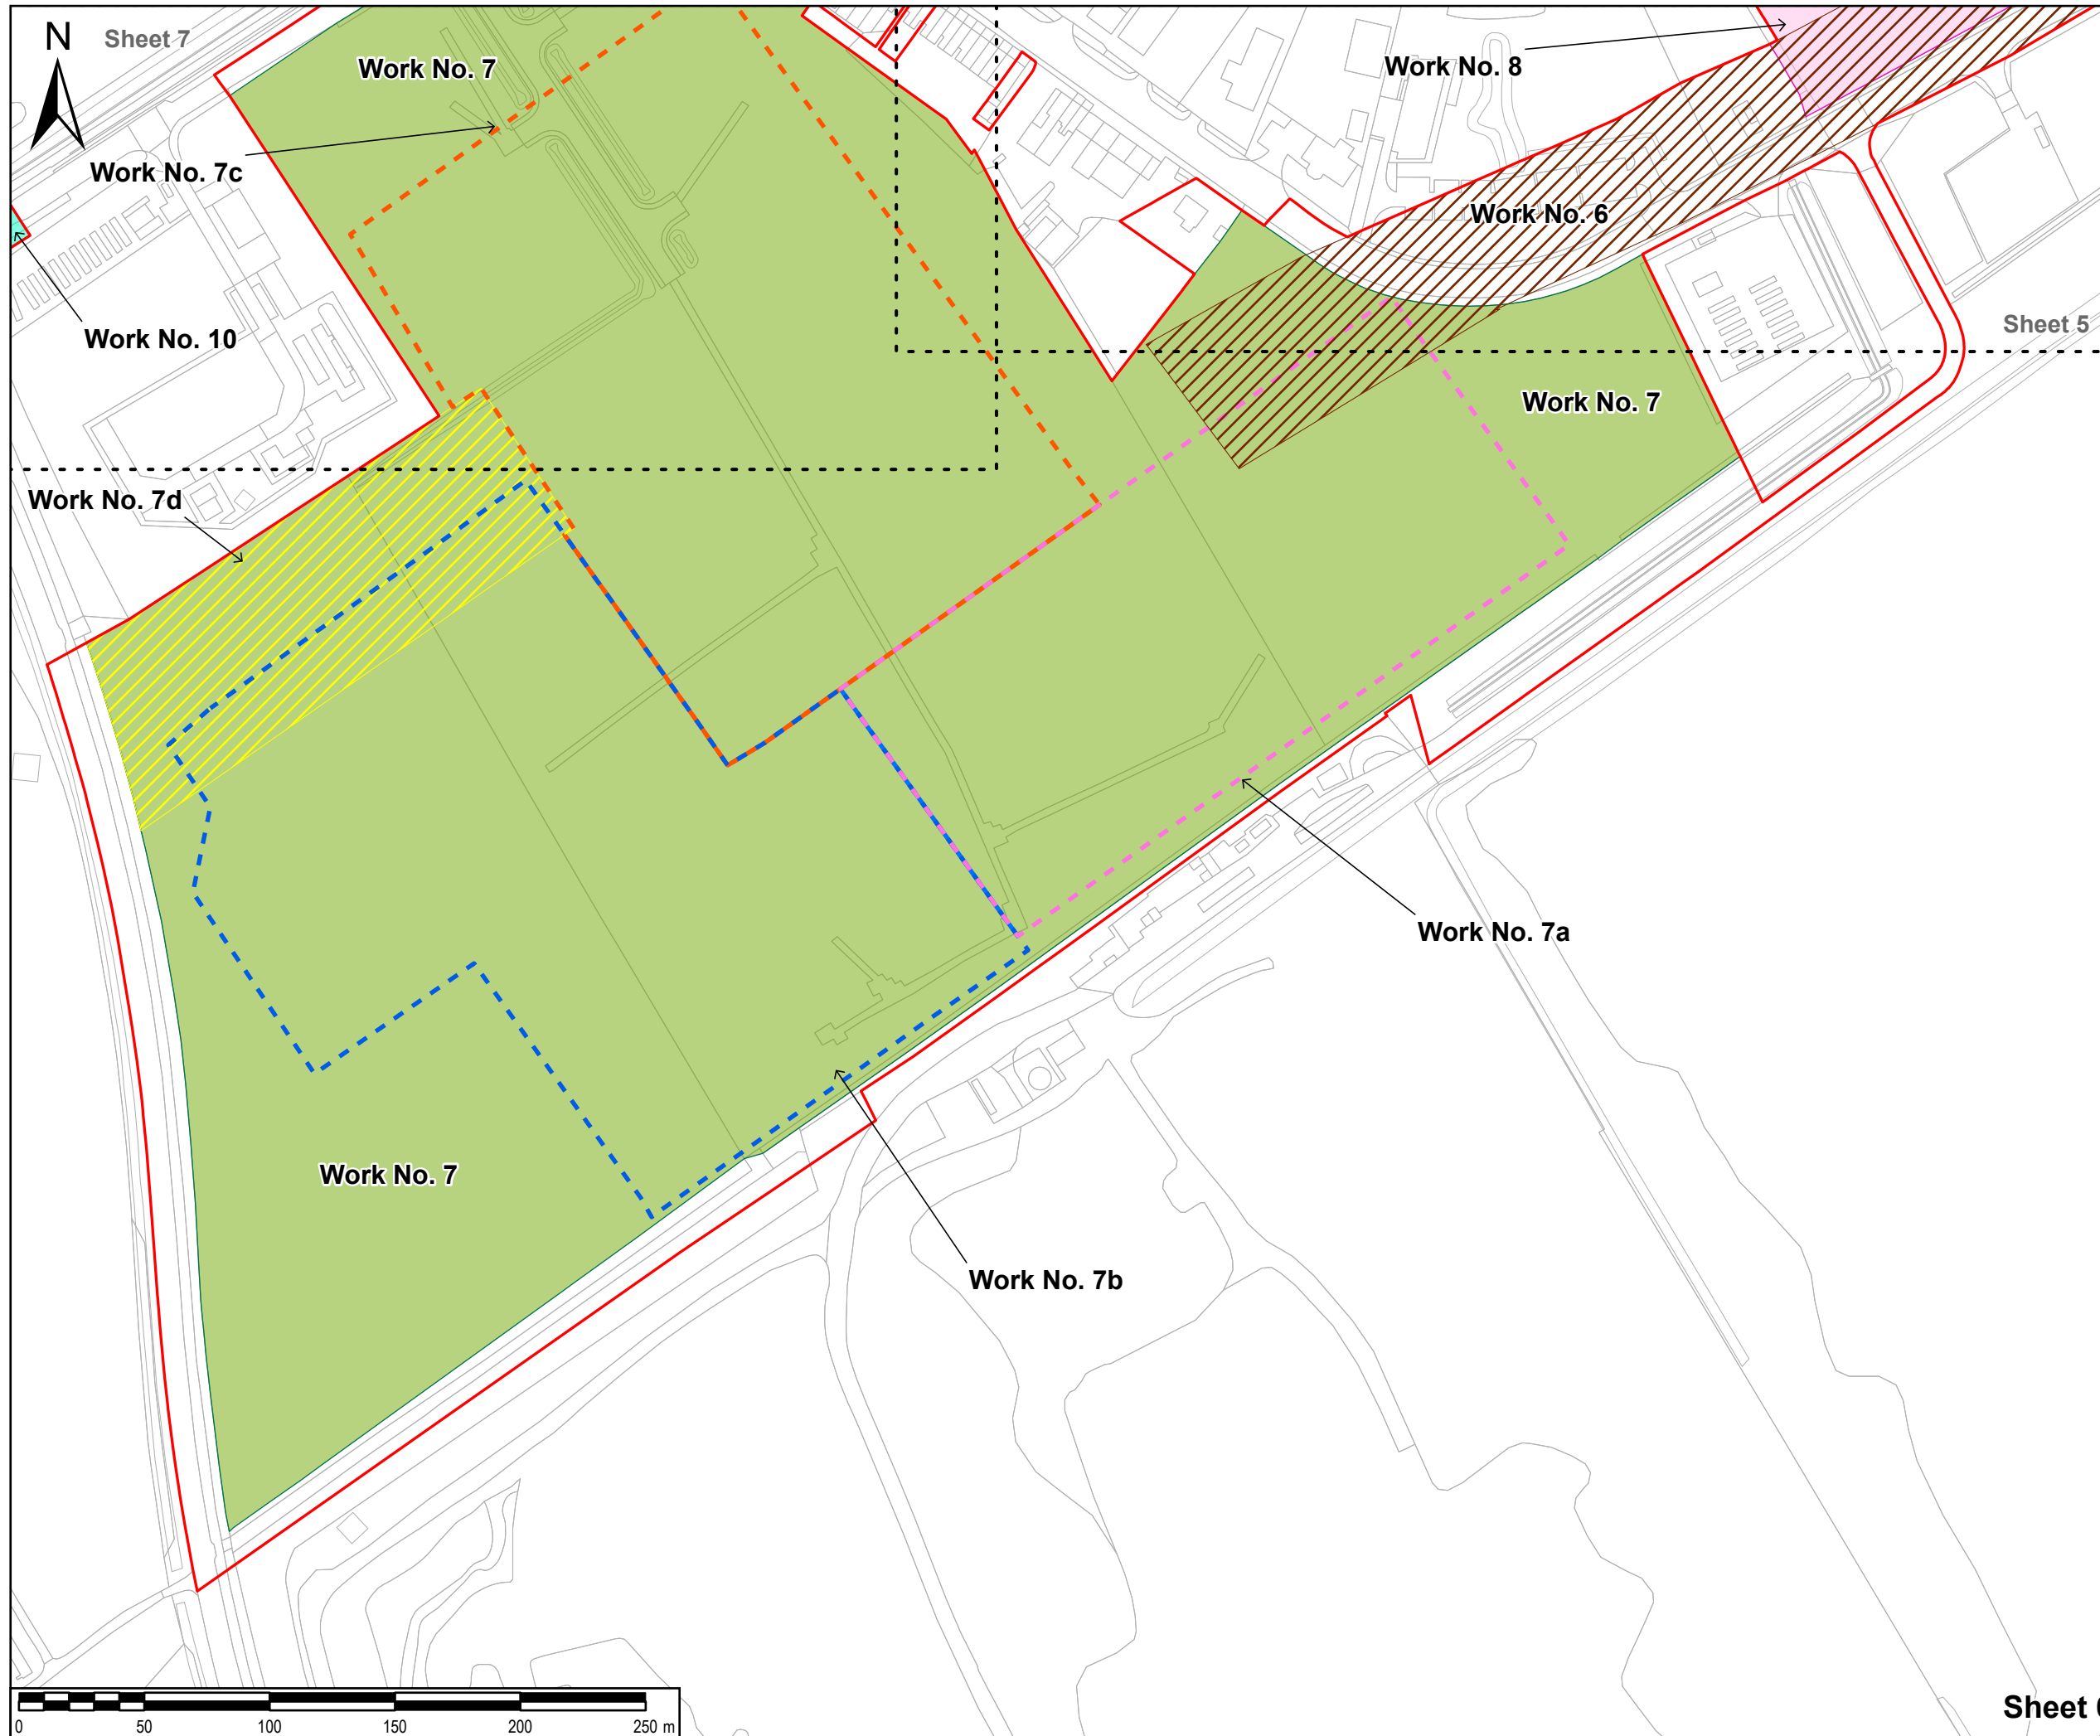

**SAFETY, HEALTH AND ENVIRONMENTAL INFORMATION BOX**

IT IS ASSUMED THAT ALL WORKS ON THIS DRAWING WILL BE CARRIED OUT BY A COMPETENT CONTRACTOR WORKING, WHERE APPROPRIATE, TO AN APPROPRIATE METHOD STATEMENT.

THIS DRAWING IS TO BE USED ONLY FOR THE PURPOSE OF ISSUE THAT IT WAS ISSUED FOR AND IS SUBJECT TO AMENDMENT.

EXCEPTIONAL RISKS RELATING TO THE WORKS ASSOCIATED WITH THIS DRAWING ARE IDENTIFIED BELOW.

**NOTES**

- THIS DRAWING IS TO BE READ IN CONJUNCTION WITH ALL OTHER RELEVANT DOCUMENTATION.
- WHERE WORK NUMBER BOUNDARIES OVERLAP THE SYMBOLOLOGY AS DESCRIBED IN THE LEGEND BELOW IS MERGED.
- PERMANENT WORKS ASSOCIATED WITH WORK NUMBER 4 AND 6 ARE UNDERGROUND.



**LEGEND**

- Order limits
- Work no. 6
- Work no. 7
- Work no. 7a
- Work no. 7b
- Work no. 7c
- Work no. 7d
- Work no. 8
- Work no. 10

Reproduced from Ordnance Survey digital map data © Crown copyright 2023. All rights reserved. Licence number 0100031673.

Purpose of issue  
**DCO APPLICATION**

DCO APPLICATION	EB	AL	06/09/2023	1
DRAFT	EB	AL	13/07/2023	0.1
REVISION DETAILS	By	Date	App	Suffix

Client  



Project Title  
**TR030008  
 IMMINGHAM GREEN  
 ENERGY TERMINAL**

Drawing Title  
**WORKS PLANS  
 SHEET 6 OF 7  
 DOC REF: 4.2**

Designed	Drawn	Checked	Verified	Approved	Date
EB	EB	DF	HW	AL	08/2023

Internal Project No. 60673509  
 Suitability S3


Scale @ A3 1:2,500  
 Volume No subdivision is applicable

THIS DOCUMENT HAS BEEN PREPARED PURSUANT TO AND SUBJECT TO THE TERMS OF AECOM'S APPOINTMENT BY ITS CLIENT. AECOM ACCEPTS NO LIABILITY FOR ANY USE OF THIS DOCUMENT OTHER THAN BY ITS ORIGINAL CLIENT OR FOLLOWING AECOM'S EXPRESS AGREEMENT TO SUCH USE, AND ONLY FOR THE PURPOSES FOR WHICH IT WAS PREPARED AND PROVIDED.

AECOM  
 One Trinity Gardens  
 Quayside  
 Newcastle Upon Tyne  
 Tel: +44 (0) 191 224 6500  
 www.aecom.com

Drawing Number 60673509-ACM-GEN-ZZ-DR-TP-0014  
 Infrastructure Planning (Applications: Prescribed Forms and Procedure) Regulations 2009

Rev 1

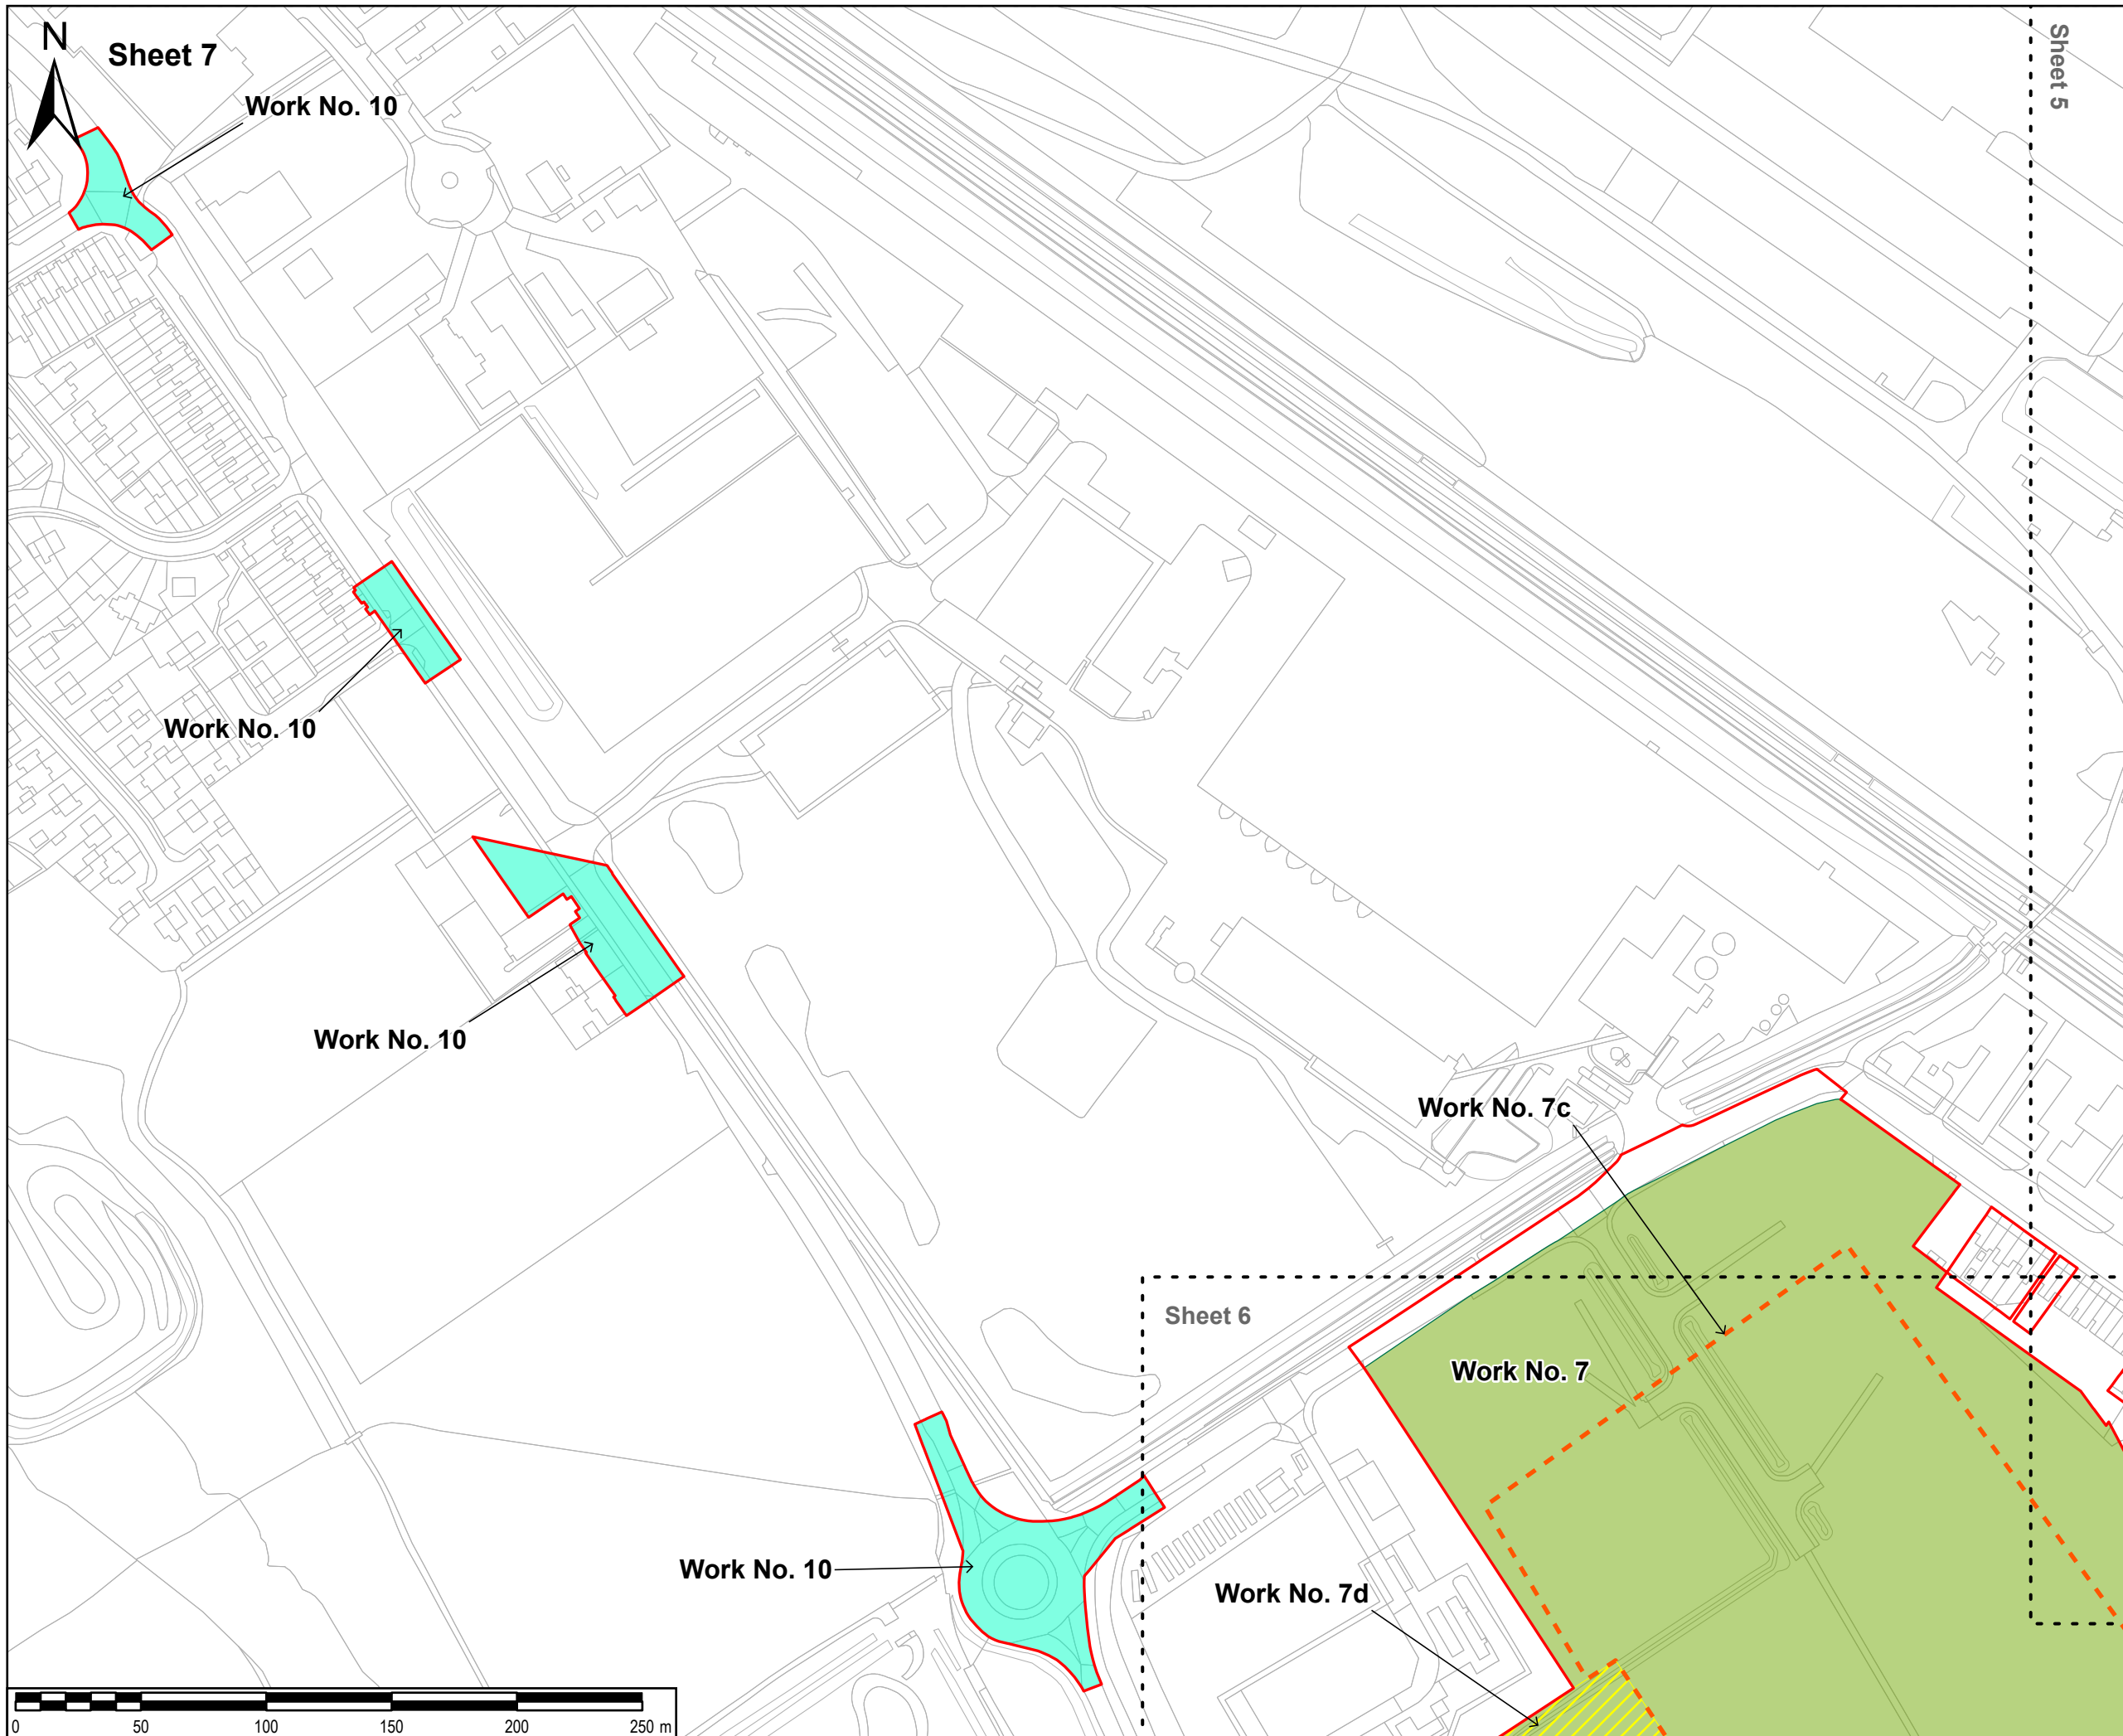

**SHEET 7**

**Work No. 10**

**Work No. 10**

**Work No. 10**

**Work No. 10**

**Work No. 7c**

**Work No. 7**

**Work No. 7d**

**Work No. 10**

**Sheet 5**

**Sheet 6**

**SAFETY, HEALTH AND ENVIRONMENTAL INFORMATION BOX**

IT IS ASSUMED THAT ALL WORKS ON THIS DRAWING WILL BE CARRIED OUT BY A COMPETENT CONTRACTOR WORKING, WHERE APPROPRIATE, TO AN APPROPRIATE METHOD STATEMENT.

THIS DRAWING IS TO BE USED ONLY FOR THE PURPOSE OF ISSUE THAT IT WAS ISSUED FOR AND IS SUBJECT TO AMENDMENT.

EXCEPTIONAL RISKS RELATING TO THE WORKS ASSOCIATED WITH THIS DRAWING ARE IDENTIFIED BELOW.

**NOTES**

- THIS DRAWING IS TO BE READ IN CONJUNCTION WITH ALL OTHER RELEVANT DOCUMENTATION.
- WHERE WORK NUMBER BOUNDARIES OVERLAP THE SYMBOLOLOGY AS DESCRIBED IN THE LEGEND BELOW IS MERGED.
- PERMANENT WORKS ASSOCIATED WITH WORK NUMBER 4 AND 6 ARE UNDERGROUND.

**LEGEND**

- Order limits
- Work no. 7
- Work no. 7c
- Work no. 7d
- Work no. 10

Reproduced from Ordnance Survey digital map data © Crown copyright 2023. All rights reserved. Licence number 0100031673.

**Purpose of issue**

**DCO APPLICATION**

DCO APPLICATION	EB	AL	05/09/2023	1
DRAFT	EB	AL	13/07/2023	0.1
REVISION DETAILS	By	Date	Suffix	
	App			

**Client**

**ABP** **AIR PRODUCTS**

**Project Title**

TR030008  
IMMINGHAM GREEN  
ENERGY TERMINAL

**Drawing Title**

WORKS PLANS  
SHEET 7 OF 7  
DOC REF: 4.2

Designed	Drawn	Checked	Verified	Approved	Date
EB	EB	DF	HW	AL	08/2023
Internal Project No.			Suitability		
60673509			S3		
Scale @ A3			Volume		
1:2,500			No subdivision is applicable		

THIS DOCUMENT HAS BEEN PREPARED PURSUANT TO AND SUBJECT TO THE TERMS OF AECOM'S APPOINTMENT BY ITS CLIENT. AECOM ACCEPTS NO LIABILITY FOR ANY USE OF THIS DOCUMENT OTHER THAN BY ITS ORIGINAL CLIENT OR FOLLOWING AECOM'S EXPRESS AGREEMENT TO SUCH USE, AND ONLY FOR THE PURPOSES FOR WHICH IT WAS PREPARED AND PROVIDED.

**AECOM**

AECOM  
One Trinity Gardens  
Quayside  
Newcastle Upon Tyne  
Tel: +44 (0) 191 224 6500  
www.aecom.com

**Drawing Number**

60673509-ACM-GEN-ZZ-DR-TP-0015  
Infrastructure Planning (Applications: Prescribed Forms and Procedure)  
Regulations 2009  
REGULATION 5(2)(j)

Rev	1
-----	---