



Immingham Green Energy Terminal

TR030008

Volume 4

4.8 Traffic Regulations Measures Plan

Planning Act 2008

Regulation 5(2)(o)

Infrastructure Planning (Applications: Prescribed
Forms and Procedure) Regulations 2009

September 2023

Infrastructure Planning

Planning Act 2008

The Infrastructure Planning (Applications: Prescribed Forms and Procedure) Regulations 2009


Immingham Green Energy Terminal

Development Consent Order 2023

4.8 Traffic Regulations Measures Plan

Regulation Reference	APFP Regulation 5(2)(o)
Planning Inspectorate Case Reference	TR030008
Application Document Reference	TR030008/APP/4.8
Author	Associated British Ports Air Products BR

Version	Date	Status of Version
Revision 1	21 st September 2023	DCO Application

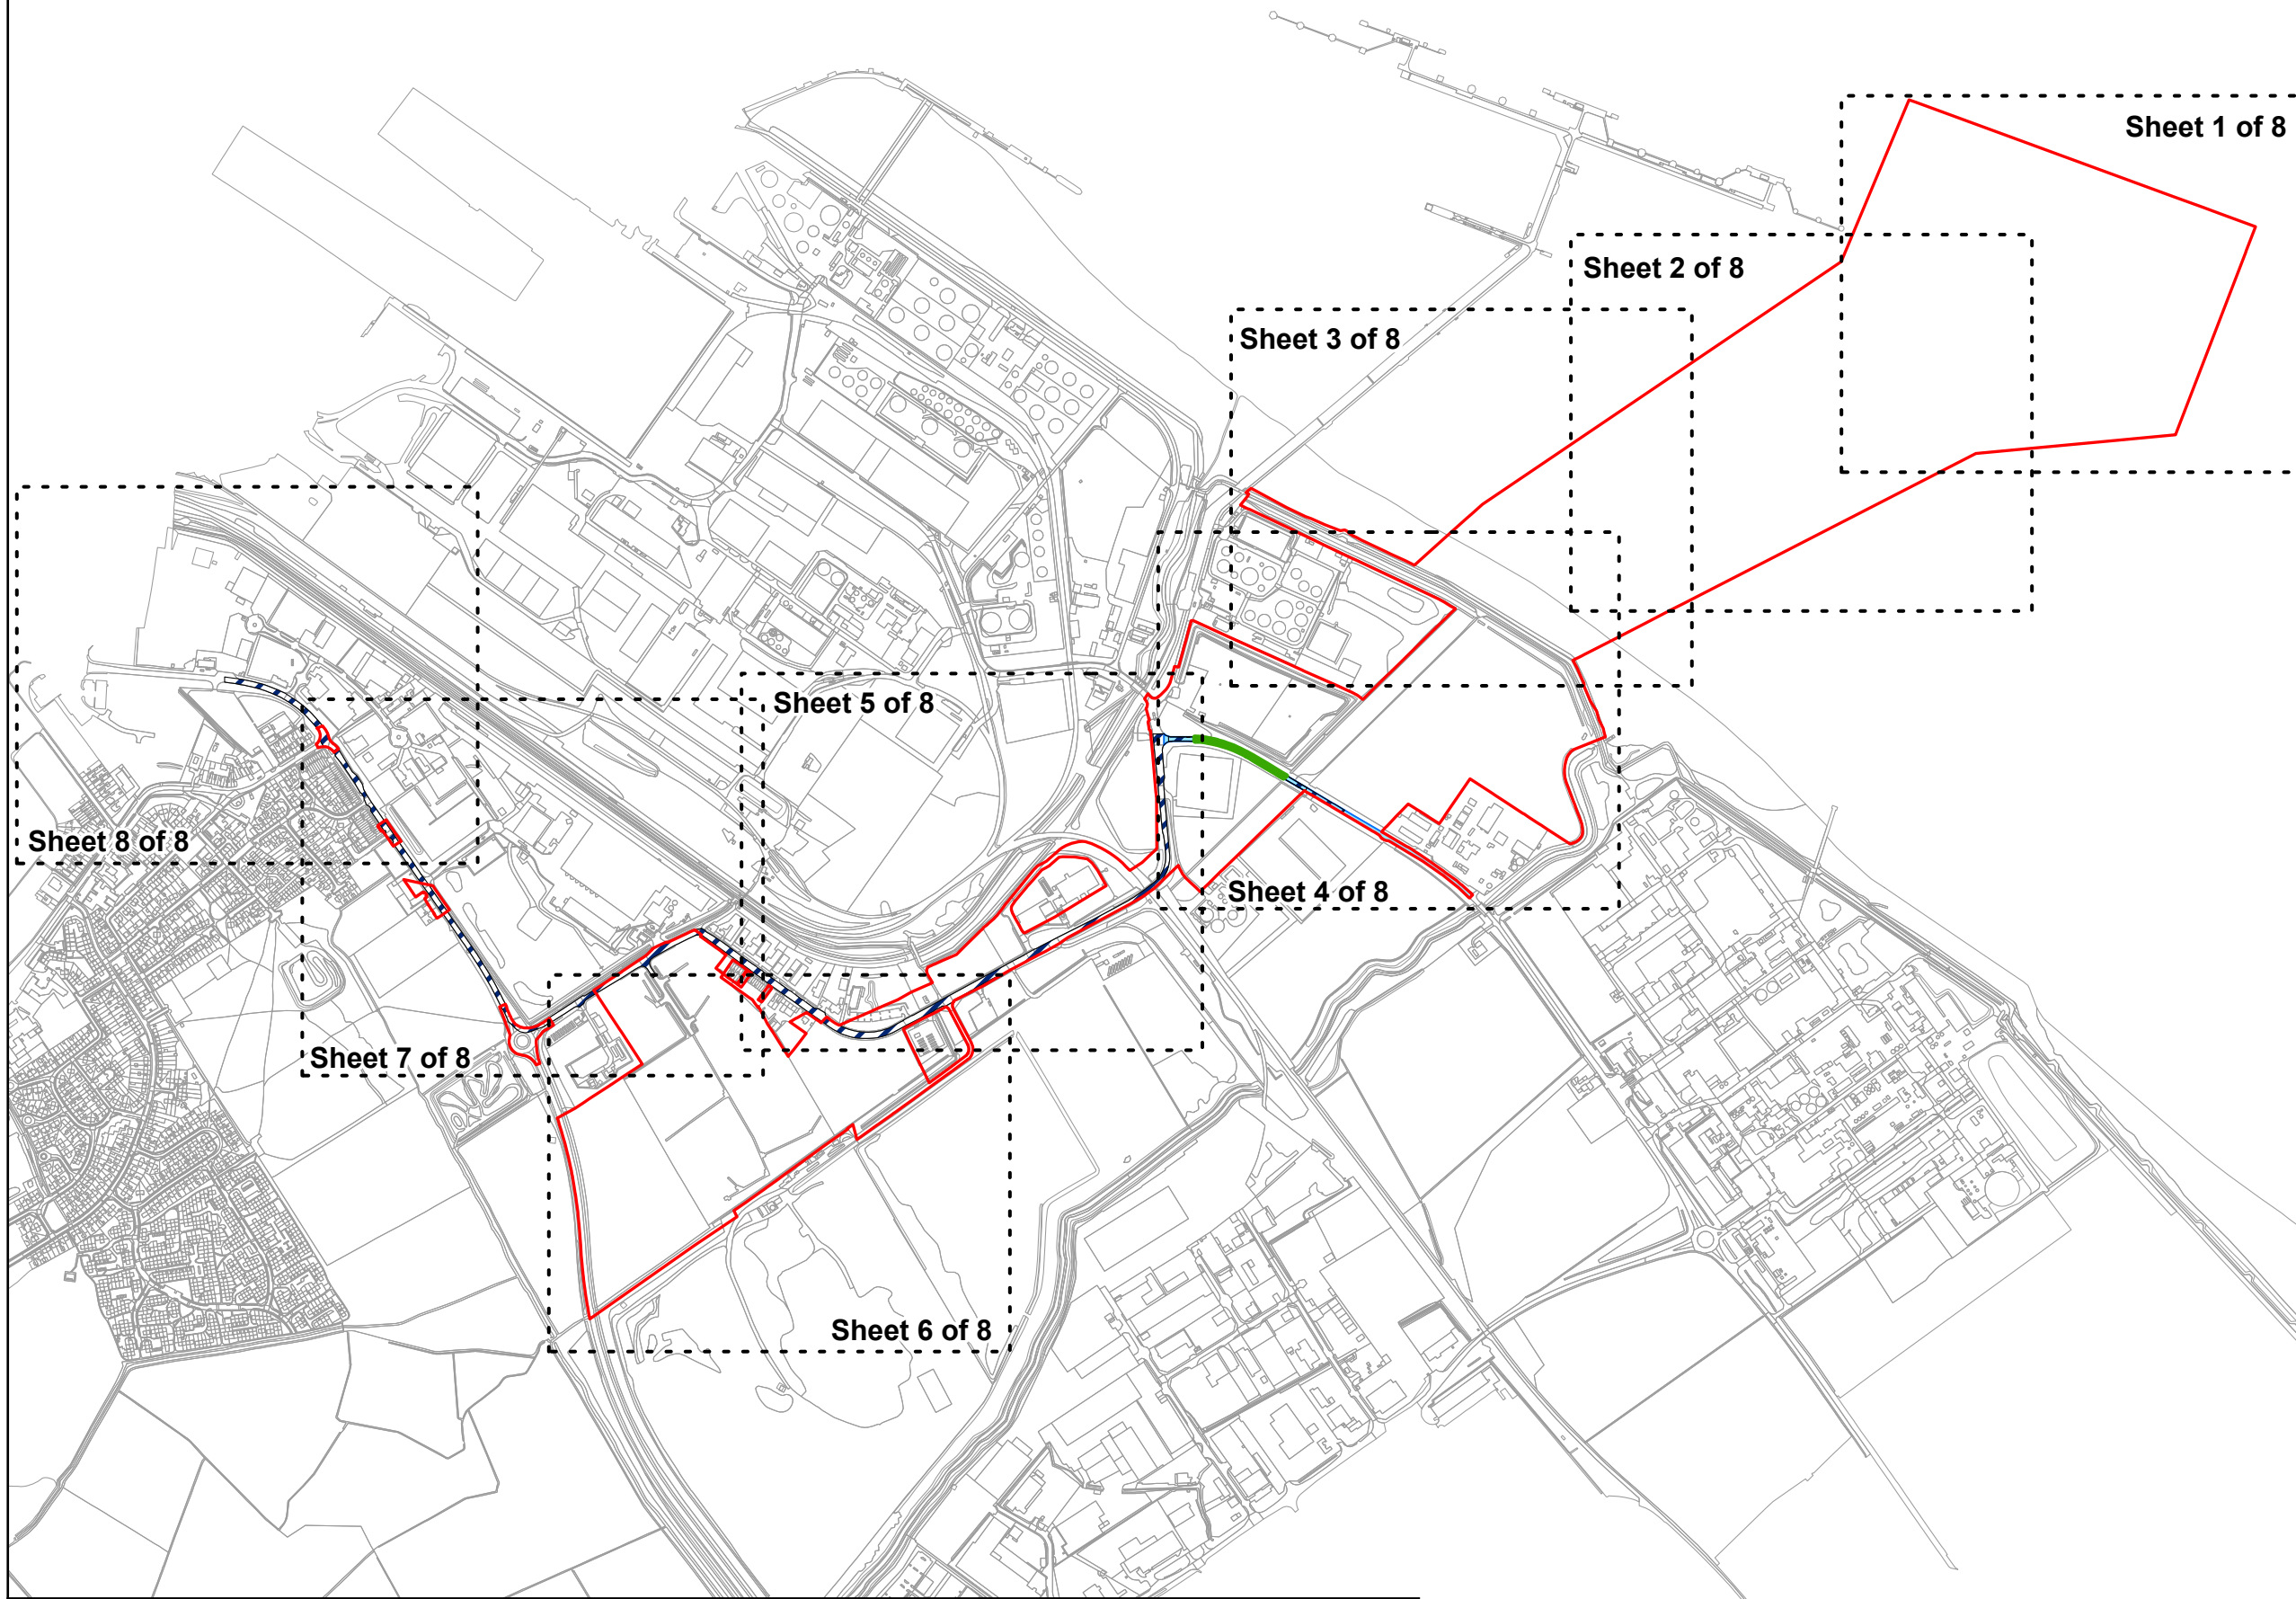

SAFETY, HEALTH AND ENVIRONMENTAL INFORMATION BOX

IT IS ASSUMED THAT ALL WORKS ON THIS DRAWING WILL BE CARRIED OUT BY A COMPETENT CONTRACTOR WORKING, WHERE APPROPRIATE, TO AN APPROPRIATE METHOD STATEMENT.

THIS DRAWING IS TO BE USED ONLY FOR THE PURPOSE OF ISSUE THAT IT WAS ISSUED FOR AND IS SUBJECT TO AMENDMENT.

EXCEPTIONAL RISKS RELATING TO THE WORKS ASSOCIATED WITH THIS DRAWING ARE IDENTIFIED BELOW.

NOTES

1. THIS DRAWING IS TO BE READ IN CONJUNCTION WITH ALL OTHER RELEVANT DOCUMENTATION.
2. FOR EXCISE OF TRAFFIC REGULATION MEASURES SEE OUTLINE CONSTRUCTION ENVIRONMENT MANAGEMENT PLAN [TR030008/APP/6.5]

LEGEND

- Order limits
- Temporary traffic regulation measures
- Permanent speed limit change (30mph)
- Provision of temporary traffic lights

Reproduced from Ordnance Survey digital map data © Crown copyright 2023. All rights reserved. Licence number 0100031673.

DCO APPLICATION

DCO APPLICATION	EB	18/09/2023	1
	AL		
DRAFT	EB	12/07/2023	0.1B
	AL		
DRAFT	EB	03/07/2023	0.1A
	AL		
REVISION DETAILS	By	Date	Suffix
	App		



Project Title
TR030008
IMMINGHAM GREEN
ENERGY TERMINAL

Drawing Title
TRAFFIC REGULATION
MEASURES PLAN
KEY PLAN
DOC REF: 4.8

Designed EB	Drawn EB	Checked DF	Verified HW	Approved AL	Date 09/2023
Internal Project No. 60673509		Suitability S3			
Scale @ A3 1:12,500		Volume No subdivision is applicable			

THIS DOCUMENT HAS BEEN PREPARED PURSUANT TO AND SUBJECT TO THE TERMS OF AECOM'S APPOINTMENT BY ITS CLIENT. AECOM ACCEPTS NO LIABILITY FOR ANY USE OF THIS DOCUMENT OTHER THAN BY ITS ORIGINAL CLIENT OR FOLLOWING AECOM'S EXPRESS AGREEMENT TO SUCH USE, AND ONLY FOR THE PURPOSES FOR WHICH IT WAS PREPARED AND PROVIDED.





Drawing Number 60673509-ACM-GEN-ZZ-DR-TP-0045 Infrastructure Planning (Applications: Prescribed Forms and Procedure) Regulations 2009 REGULATION 5(2)(c)	Rev 1
---	----------





Sheet 1

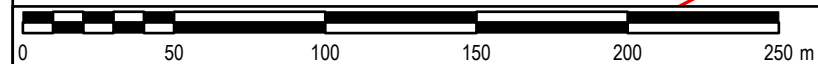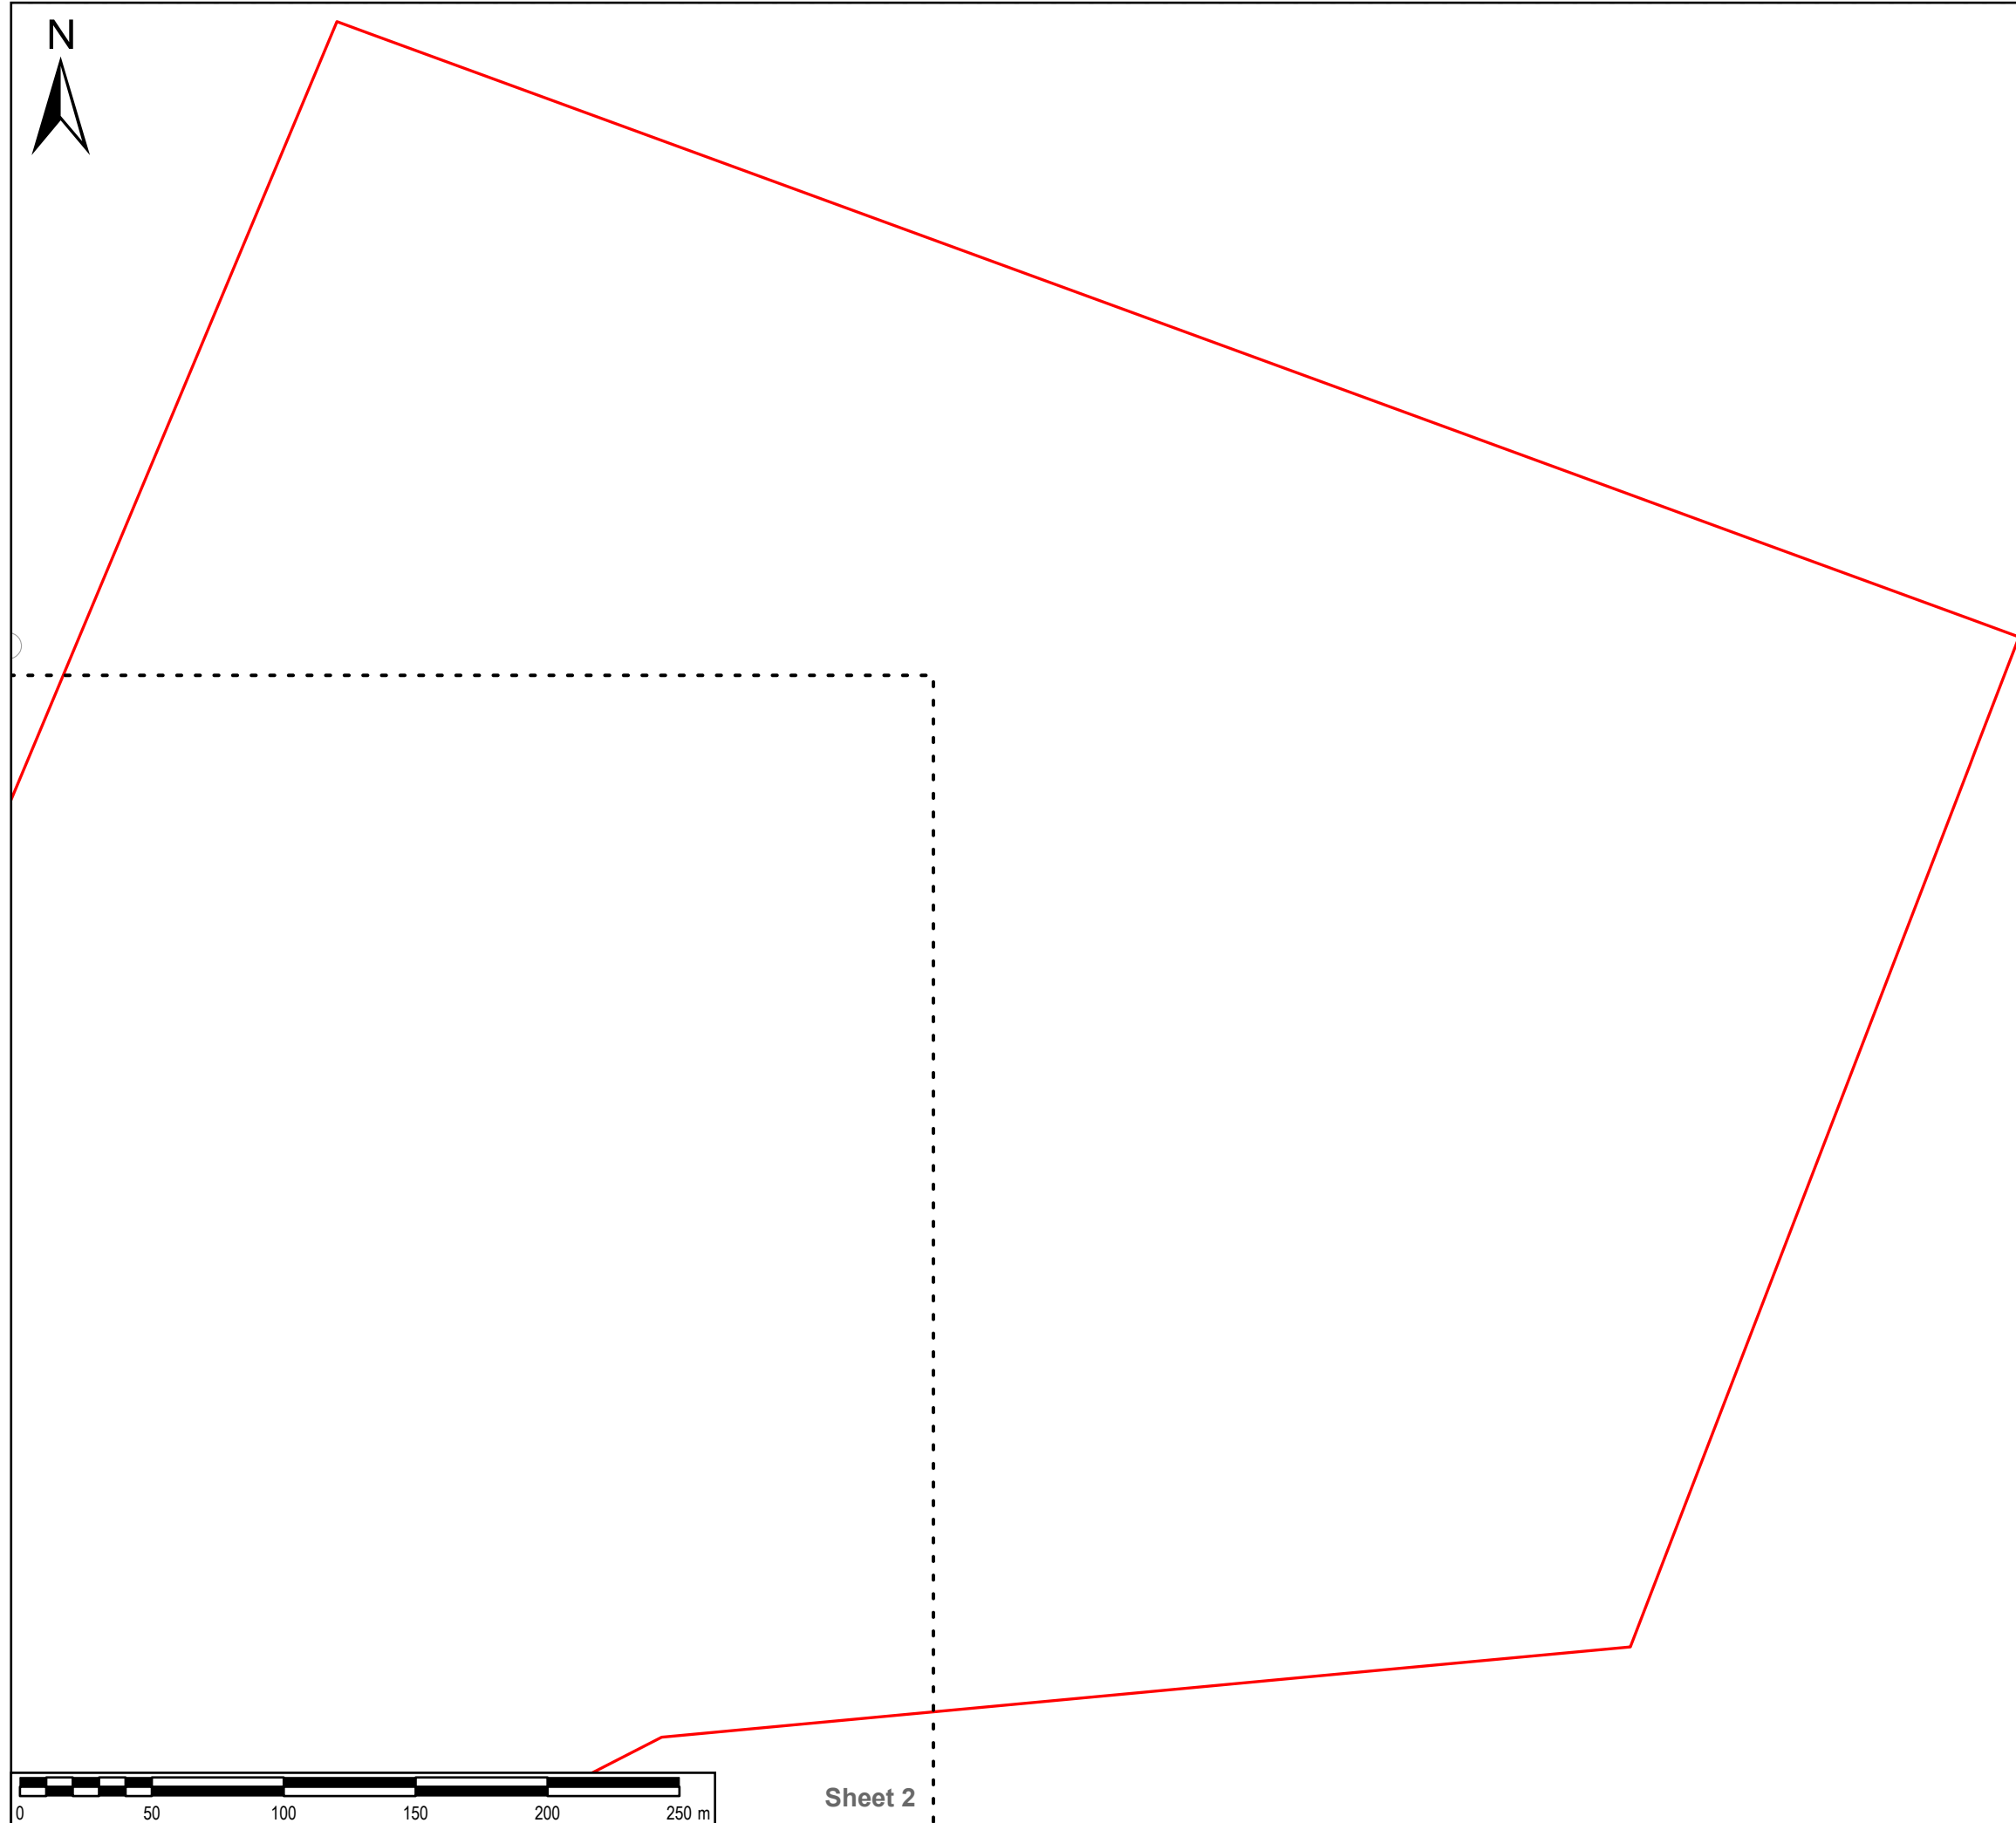

Sheet 2

SAFETY, HEALTH AND ENVIRONMENTAL INFORMATION BOX

IT IS ASSUMED THAT ALL WORKS ON THIS DRAWING WILL BE CARRIED OUT BY A COMPETENT CONTRACTOR WORKING, WHERE APPROPRIATE, TO AN APPROPRIATE METHOD STATEMENT.

THIS DRAWING IS TO BE USED ONLY FOR THE PURPOSE OF ISSUE THAT IT WAS ISSUED FOR AND IS SUBJECT TO AMENDMENT.

EXCEPTIONAL RISKS RELATING TO THE WORKS ASSOCIATED WITH THIS DRAWING ARE IDENTIFIED BELOW.

- NOTES
1. THIS DRAWING IS TO BE READ IN CONJUNCTION WITH ALL OTHER RELEVANT DOCUMENTATION.
 2. FOR EXCISE OF TRAFFIC REGULATION MEASURES SEE OUTLINE CONSTRUCTION ENVIRONMENT MANAGEMENT PLAN [TR030008/APP/6.5]

LEGEND

Order limits

Reproduced from Ordnance Survey digital map data © Crown copyright 2023. All rights reserved. Licence number 0100031673.

Purpose of issue
DCO APPLICATION

DCO APPLICATION	By	Date	Suffix
DCO APPLICATION	EB AL	18/09/2023	1
DRAFT	EB AL	12/07/2023	0.1B
DRAFT	EB AL	03/07/2023	0.1A
REVISION DETAILS	By App	Date	Suffix



Project Title

TR030008
IMMINGHAM GREEN
ENERGY TERMINAL

Drawing Title

TRAFFIC REGULATION
MEASURES PLAN
SHEET 1 OF 8
DOC REF: 4.8

Designed	Drawn	Checked	Verified	Approved	Date
EB	EB	DF	HW	AL	09/2023

Internal Project No. 60673509	Suitability S3
----------------------------------	-------------------

Scale @ A3 1:2,500	Volume No subdivision is applicable
-----------------------	--

THIS DOCUMENT HAS BEEN PREPARED PURSUANT TO AND SUBJECT TO THE TERMS OF AECOM'S APPOINTMENT BY ITS CLIENT. AECOM ACCEPTS NO LIABILITY FOR ANY USE OF THIS DOCUMENT OTHER THAN BY ITS ORIGINAL CLIENT OR FOLLOWING AECOM'S EXPRESS AGREEMENT TO SUCH USE, AND ONLY FOR THE PURPOSES FOR WHICH IT WAS PREPARED AND PROVIDED.



Drawing Number 60673509-ACM-GEN-ZZ-DR-TP-0046 Infrastructure Planning (Applications: Prescribed Forms and Procedure) Regulations 2009	Rev 1
--	----------

REGULATION 5(2)(c)



Sheet 1

SAFETY, HEALTH AND ENVIRONMENTAL INFORMATION BOX

IT IS ASSUMED THAT ALL WORKS ON THIS DRAWING WILL BE CARRIED OUT BY A COMPETENT CONTRACTOR WORKING, WHERE APPROPRIATE, TO AN APPROPRIATE METHOD STATEMENT.

THIS DRAWING IS TO BE USED ONLY FOR THE PURPOSE OF ISSUE THAT IT WAS ISSUED FOR AND IS SUBJECT TO AMENDMENT.

EXCEPTIONAL RISKS RELATING TO THE WORKS ASSOCIATED WITH THIS DRAWING ARE IDENTIFIED BELOW.

NOTES

- THIS DRAWING IS TO BE READ IN CONJUNCTION WITH ALL OTHER RELEVANT DOCUMENTATION.
- FOR EXCISE OF TRAFFIC REGULATION MEASURES SEE OUTLINE CONSTRUCTION ENVIRONMENT MANAGEMENT PLAN [TR030008/APP/6.5]

LEGEND

Order limits

Reproduced from Ordnance Survey digital map data © Crown copyright 2023. All rights reserved. Licence number 0100031673.

Purpose of issue

DCO APPLICATION			
DCO APPLICATION	EB AL	18/09/2023	1
DRAFT	EB AL	12/07/2023	0.1B
DRAFT	EB AL	03/07/2023	0.1A
REVISION DETAILS	By App	Date	Suffix



Project Title

**TR030008
IMMINGHAM GREEN
ENERGY TERMINAL**

Drawing Title

**TRAFFIC REGULATION
MEASURES PLAN
SHEET 2 OF 8
DOC REF: 4.8**

Designed EB	Drawn EB	Checked DF	Verified HW	Approved AL	Date 09/2023
Internal Project No. 60673509		Suitability S3			
Scale @ A3 1:2,500		Volume No subdivision is applicable			


THIS DOCUMENT HAS BEEN PREPARED PURSUANT TO AND SUBJECT TO THE TERMS OF AECOM'S APPOINTMENT BY ITS CLIENT. AECOM ACCEPTS NO LIABILITY FOR ANY USE OF THIS DOCUMENT OTHER THAN BY ITS ORIGINAL CLIENT OR FOLLOWING AECOM'S EXPRESS AGREEMENT TO SUCH USE, AND ONLY FOR THE PURPOSES FOR WHICH IT WAS PREPARED AND PROVIDED.




Drawing Number 60673509-ACM-GEN-ZZ-DR-TP-0047 Infrastructure Planning (Applications: Prescribed Forms and Procedure) Regulations 2009 REGULATION 5(2)(c)	Rev 1
--	----------

Sheet 3

Sheet 4

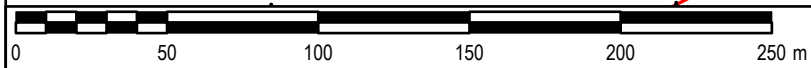

Sheet 2

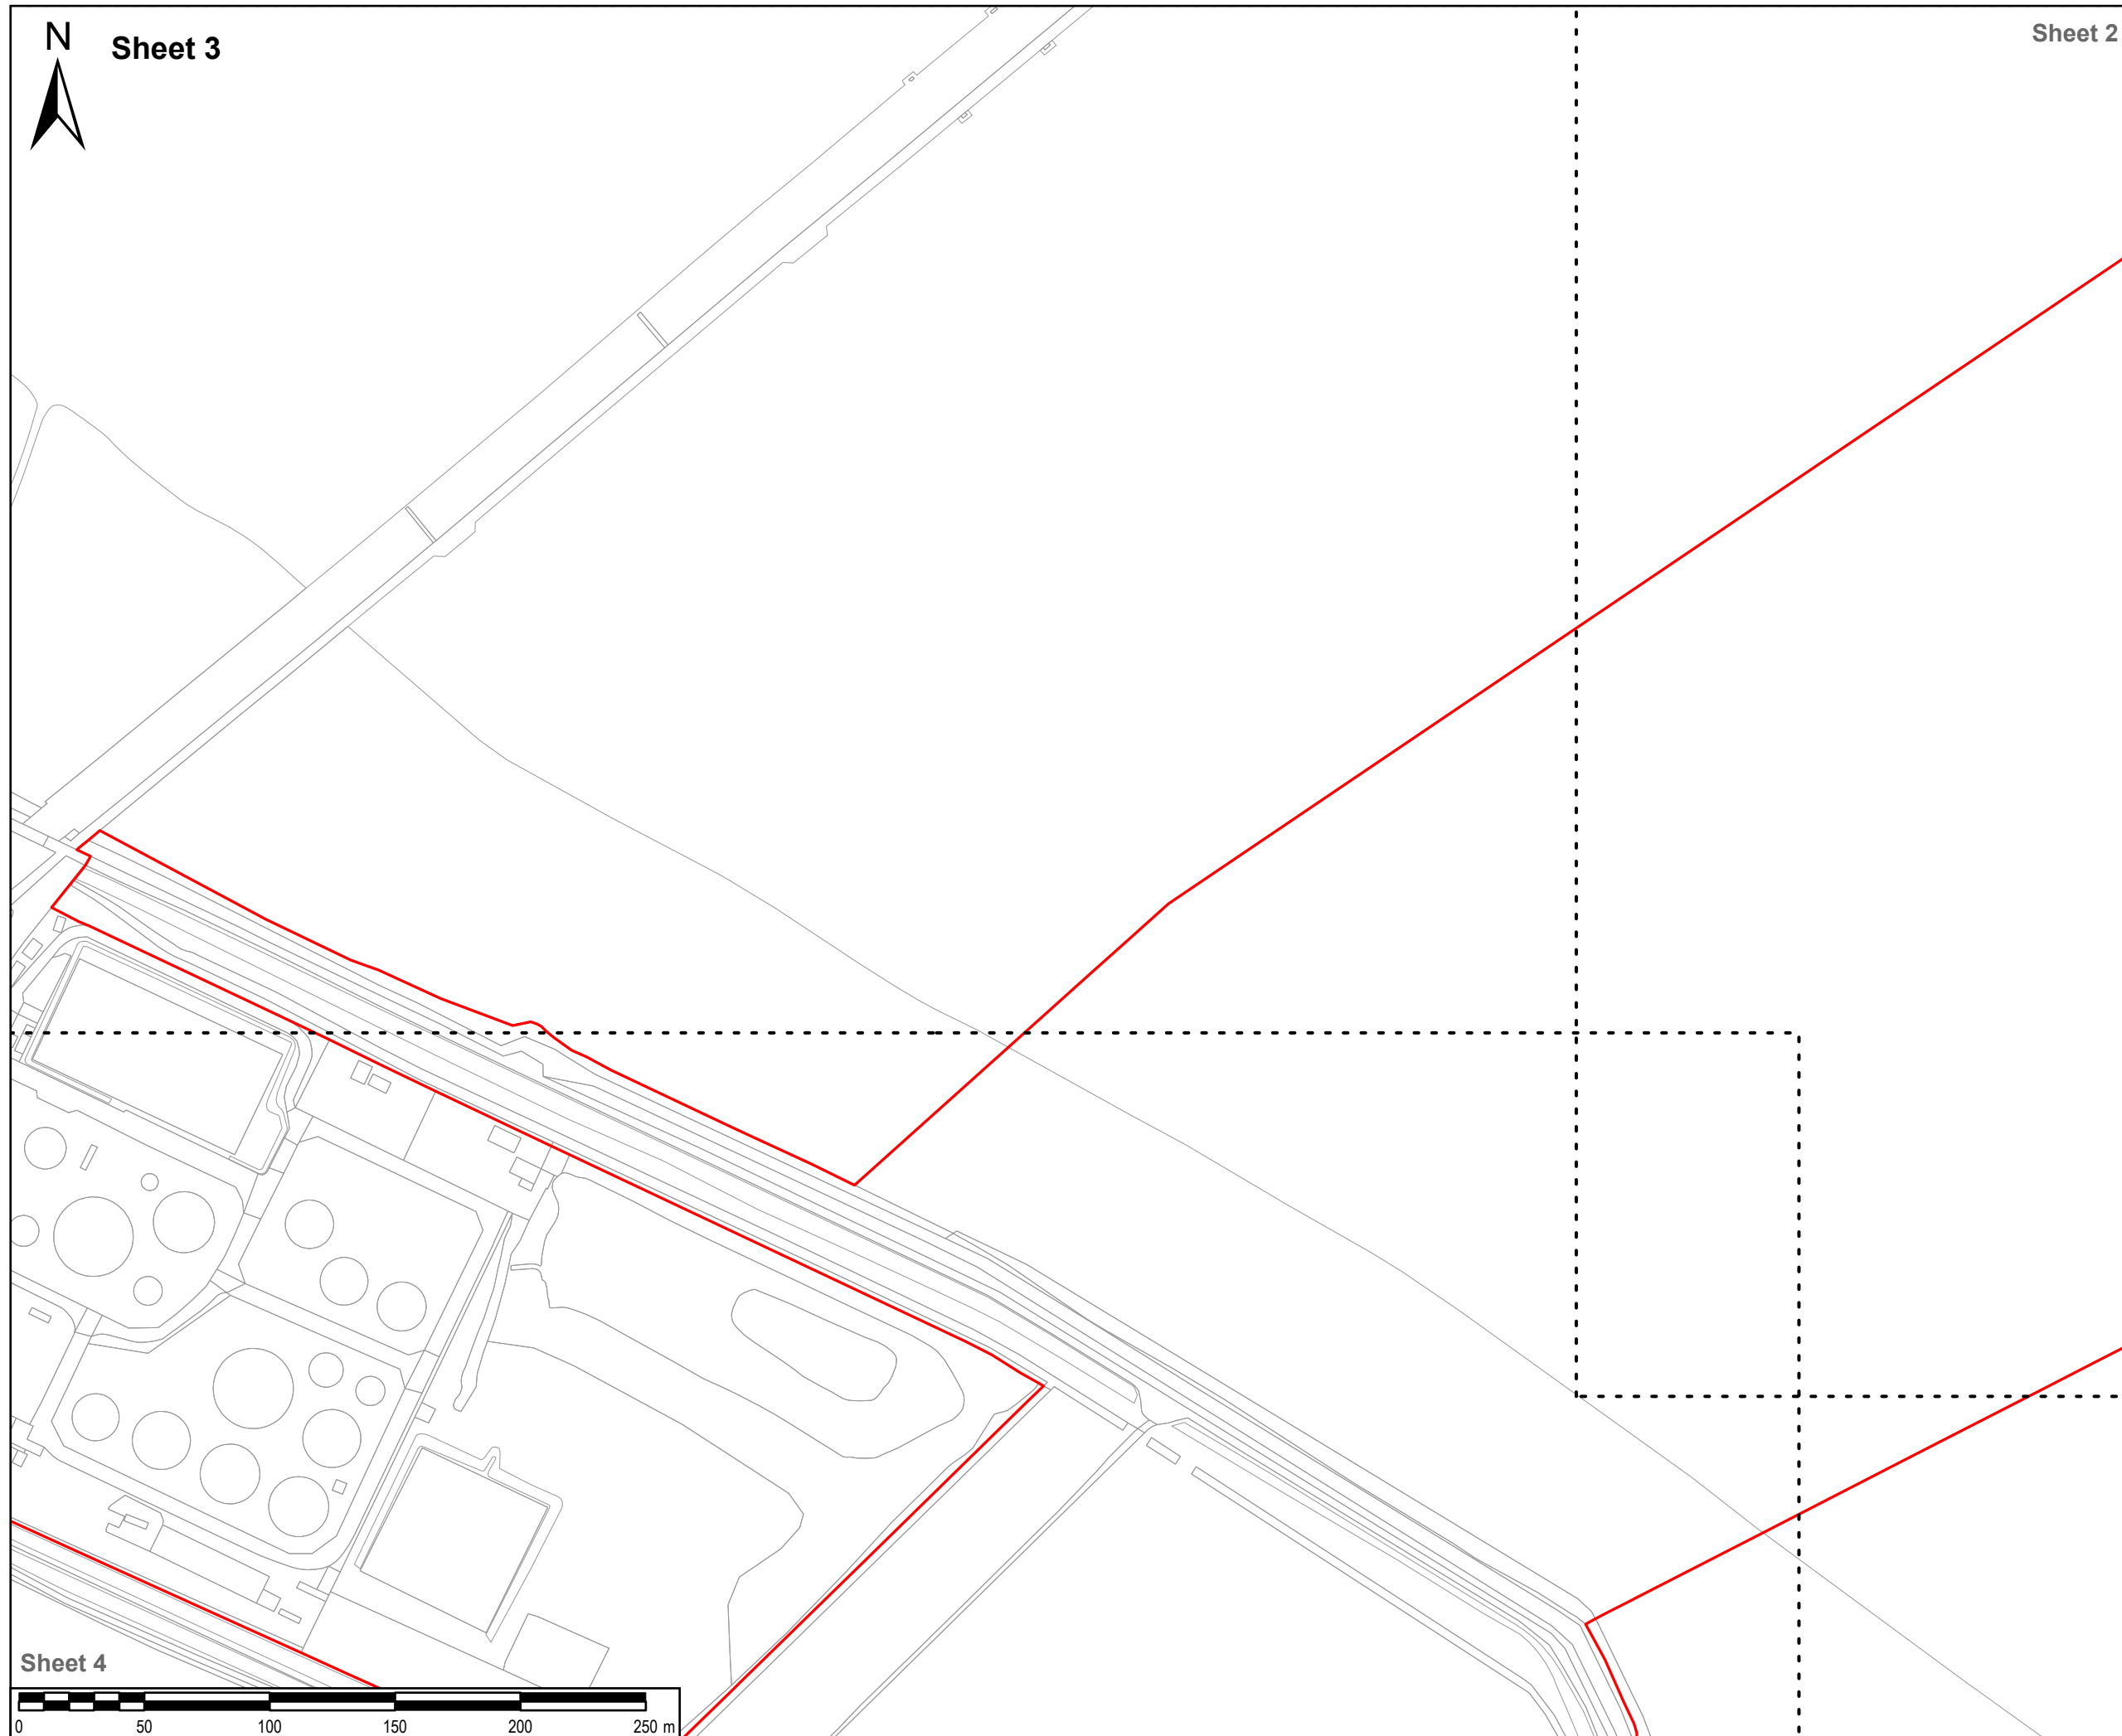

SAFETY, HEALTH AND ENVIRONMENTAL INFORMATION BOX

IT IS ASSUMED THAT ALL WORKS ON THIS DRAWING WILL BE CARRIED OUT BY A COMPETENT CONTRACTOR WORKING, WHERE APPROPRIATE, TO AN APPROPRIATE METHOD STATEMENT.
THIS DRAWING IS TO BE USED ONLY FOR THE PURPOSE OF ISSUE THAT IT WAS ISSUED FOR AND IS SUBJECT TO AMENDMENT.
EXCEPTIONAL RISKS RELATING TO THE WORKS ASSOCIATED WITH THIS DRAWING ARE IDENTIFIED BELOW.

NOTES
1. THIS DRAWING IS TO BE READ IN CONJUNCTION WITH ALL OTHER RELEVANT DOCUMENTATION.
2. FOR EXCISE OF TRAFFIC REGULATION MEASURES SEE OUTLINE CONSTRUCTION ENVIRONMENT MANAGEMENT PLAN [TR030008/APP/6.5]

LEGEND
Order limits

Reproduced from Ordnance Survey digital map data © Crown copyright 2023. All rights reserved. Licence number 0100031673.

Purpose of issue
DCO APPLICATION

DCO APPLICATION	By	Date	Suffix
DCO APPLICATION	EB AL	18/09/2023	1
DRAFT	EB AL	12/07/2023	0.1B
DRAFT	EB AL	03/07/2023	0.1A
REVISION DETAILS	By	Date	Suffix
	App		

Client
ABP **AIR PRODUCTS**

Project Title
TR030008
IMMINGHAM GREEN
ENERGY TERMINAL

Drawing Title
TRAFFIC REGULATION
MEASURES PLAN
SHEET 3 OF 8
DOC REF: 4.8


Designed	Drawn	Checked	Verified	Approved	Date
EB	EB	DF	HW	AL	09/2023
Internal Project No. 60673509		Suitability S3			
Scale @ A3 1:2,500		Volume No subdivision is applicable			


THIS DOCUMENT HAS BEEN PREPARED PURSUANT TO AND SUBJECT TO THE TERMS OF AECOM'S APPOINTMENT BY ITS CLIENT. AECOM ACCEPTS NO LIABILITY FOR ANY USE OF THIS DOCUMENT OTHER THAN BY ITS ORIGINAL CLIENT OR FOLLOWING AECOM'S EXPRESS AGREEMENT TO SUCH USE, AND ONLY FOR THE PURPOSES FOR WHICH IT WAS PREPARED AND PROVIDED.

AECOM
One Trinity Gardens
Quayside
Newcastle Upon Tyne
Tel: +44 (0) 191 224 6500
www.aecom.com



Drawing Number	Rev
60673509-ACM-GEN-ZZ-DR-TP-0048 Infrastructure Planning (Applications: Prescribed Forms and Procedure) Regulations 2009 REGULATION 5(2)(c)	1

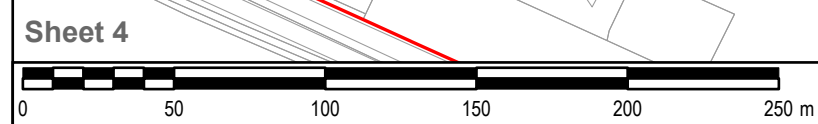

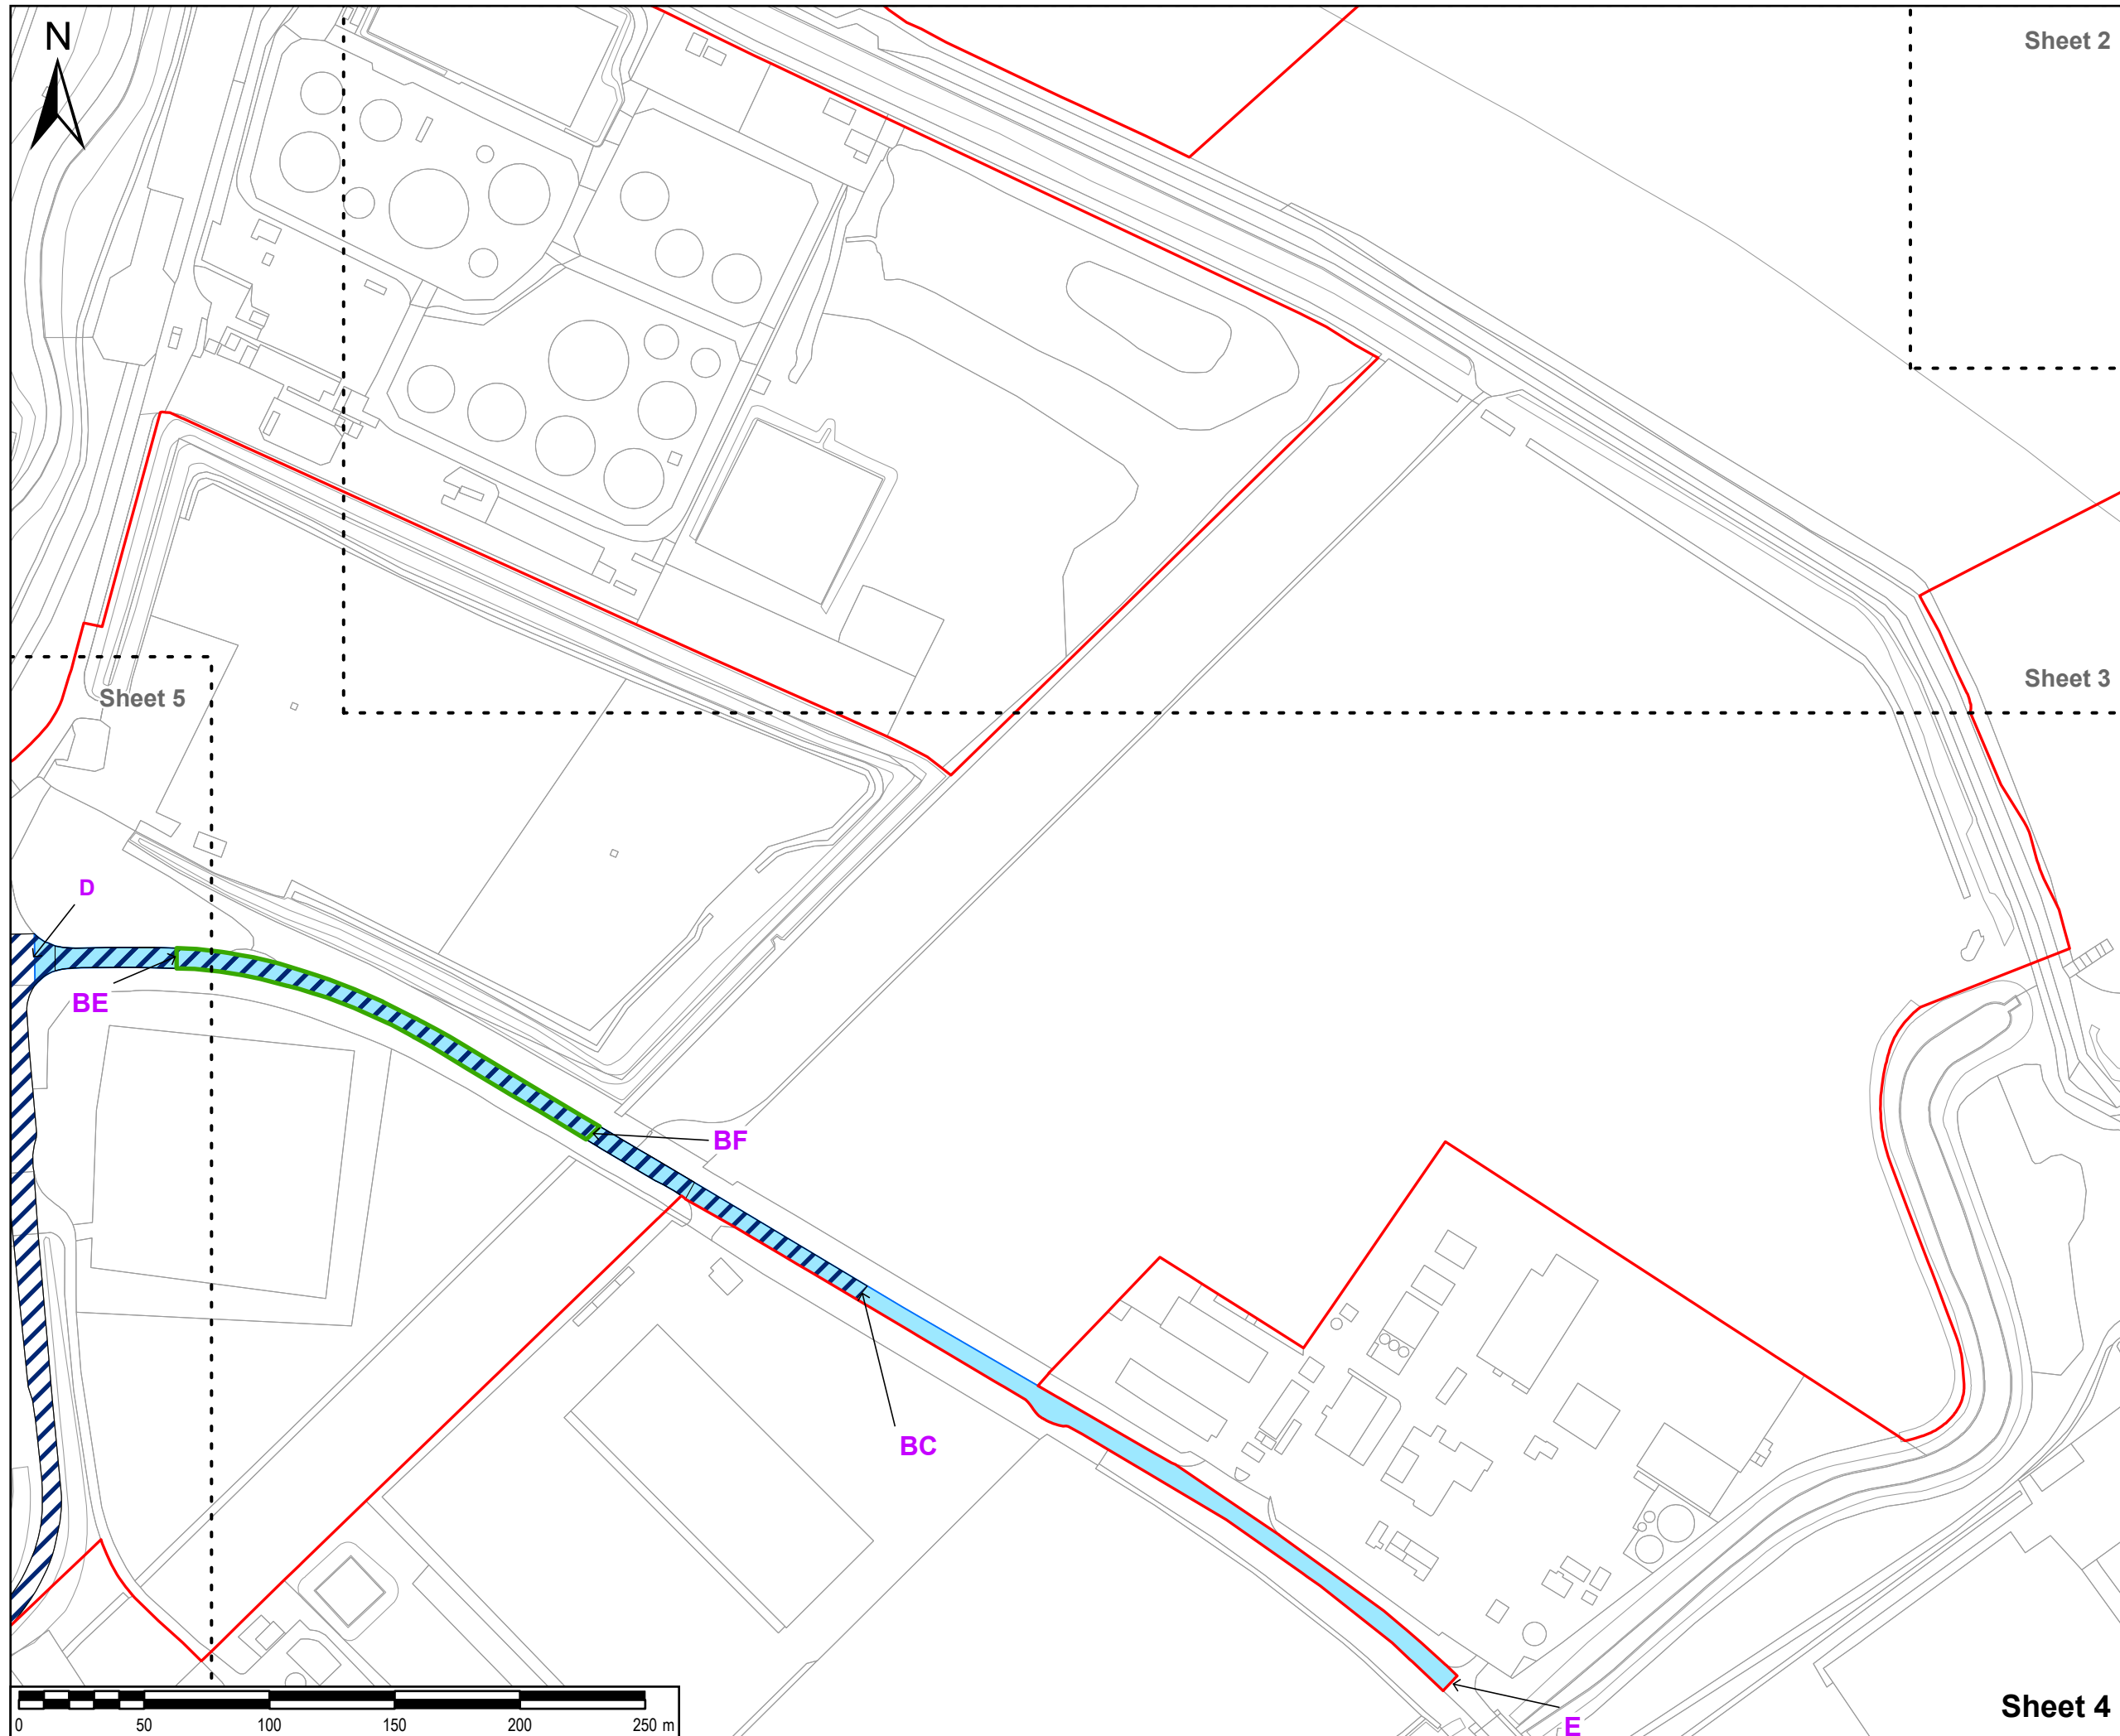

Sheet 2

Sheet 3

Sheet 5

SAFETY, HEALTH AND ENVIRONMENTAL INFORMATION BOX
 IT IS ASSUMED THAT ALL WORKS ON THIS DRAWING WILL BE CARRIED OUT BY A COMPETENT CONTRACTOR WORKING, WHERE APPROPRIATE, TO AN APPROPRIATE METHOD STATEMENT.
 THIS DRAWING IS TO BE USED ONLY FOR THE PURPOSE OF ISSUE THAT IT WAS ISSUED FOR AND IS SUBJECT TO AMENDMENT.
 EXCEPTIONAL RISKS RELATING TO THE WORKS ASSOCIATED WITH THIS DRAWING ARE IDENTIFIED BELOW.

NOTES
 1. THIS DRAWING IS TO BE READ IN CONJUNCTION WITH ALL OTHER RELEVANT DOCUMENTATION.
 2. FOR EXCISE OF TRAFFIC REGULATION MEASURES SEE OUTLINE CONSTRUCTION ENVIRONMENT MANAGEMENT PLAN [TR030008/APP/6.5]

LEGEND
 Order limits
 Temporary traffic regulation measures
 Permanent speed limit change (30mph)
 Provision of temporary traffic lights

Reproduced from Ordnance Survey digital map data © Crown copyright 2023. All rights reserved. Licence number 0100031673.

Purpose of issue: **DCO APPLICATION**

DCO APPLICATION	EB	18/09/2023	1
	AL		
DRAFT	EB	12/07/2023	0.1B
	AL		
DRAFT	EB	03/07/2023	0.1A
	AL		
REVISION DETAILS	By	Date	Suffix
	App		

Client

Project Title
**TR030008
 IMMINGHAM GREEN
 ENERGY TERMINAL**

Drawing Title
**TRAFFIC REGULATION
 MEASURES PLAN
 SHEET 4 OF 8
 DOC REF: 4.8**



Designed	Drawn	Checked	Verified	Approved	Date
EB	EB	DF	HW	AL	09/2023
Internal Project No.		Suitability			
60673509		S3			
Scale @ A3		Volume			
1:2,500		No subdivision is applicable			

THIS DOCUMENT HAS BEEN PREPARED PURSUANT TO AND SUBJECT TO THE TERMS OF AECOM'S APPOINTMENT BY ITS CLIENT. AECOM ACCEPTS NO LIABILITY FOR ANY USE OF THIS DOCUMENT OTHER THAN BY ITS ORIGINAL CLIENT OR FOLLOWING AECOM'S EXPRESS AGREEMENT TO SUCH USE, AND ONLY FOR THE PURPOSES FOR WHICH IT WAS PREPARED AND PROVIDED.

AECOM
 One Trinity Gardens
 Quayside
 Newcastle Upon Tyne
 Tel: +44 (0) 191 224 6500
 www.aecom.com

Drawing Number	Rev
60673509-ACM-GEN-ZZ-DR-TP-0049 Infrastructure Planning (Applications: Prescribed Forms and Procedure) Regulations 2009	1


Sheet 4

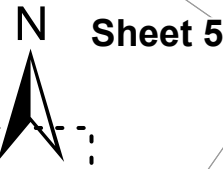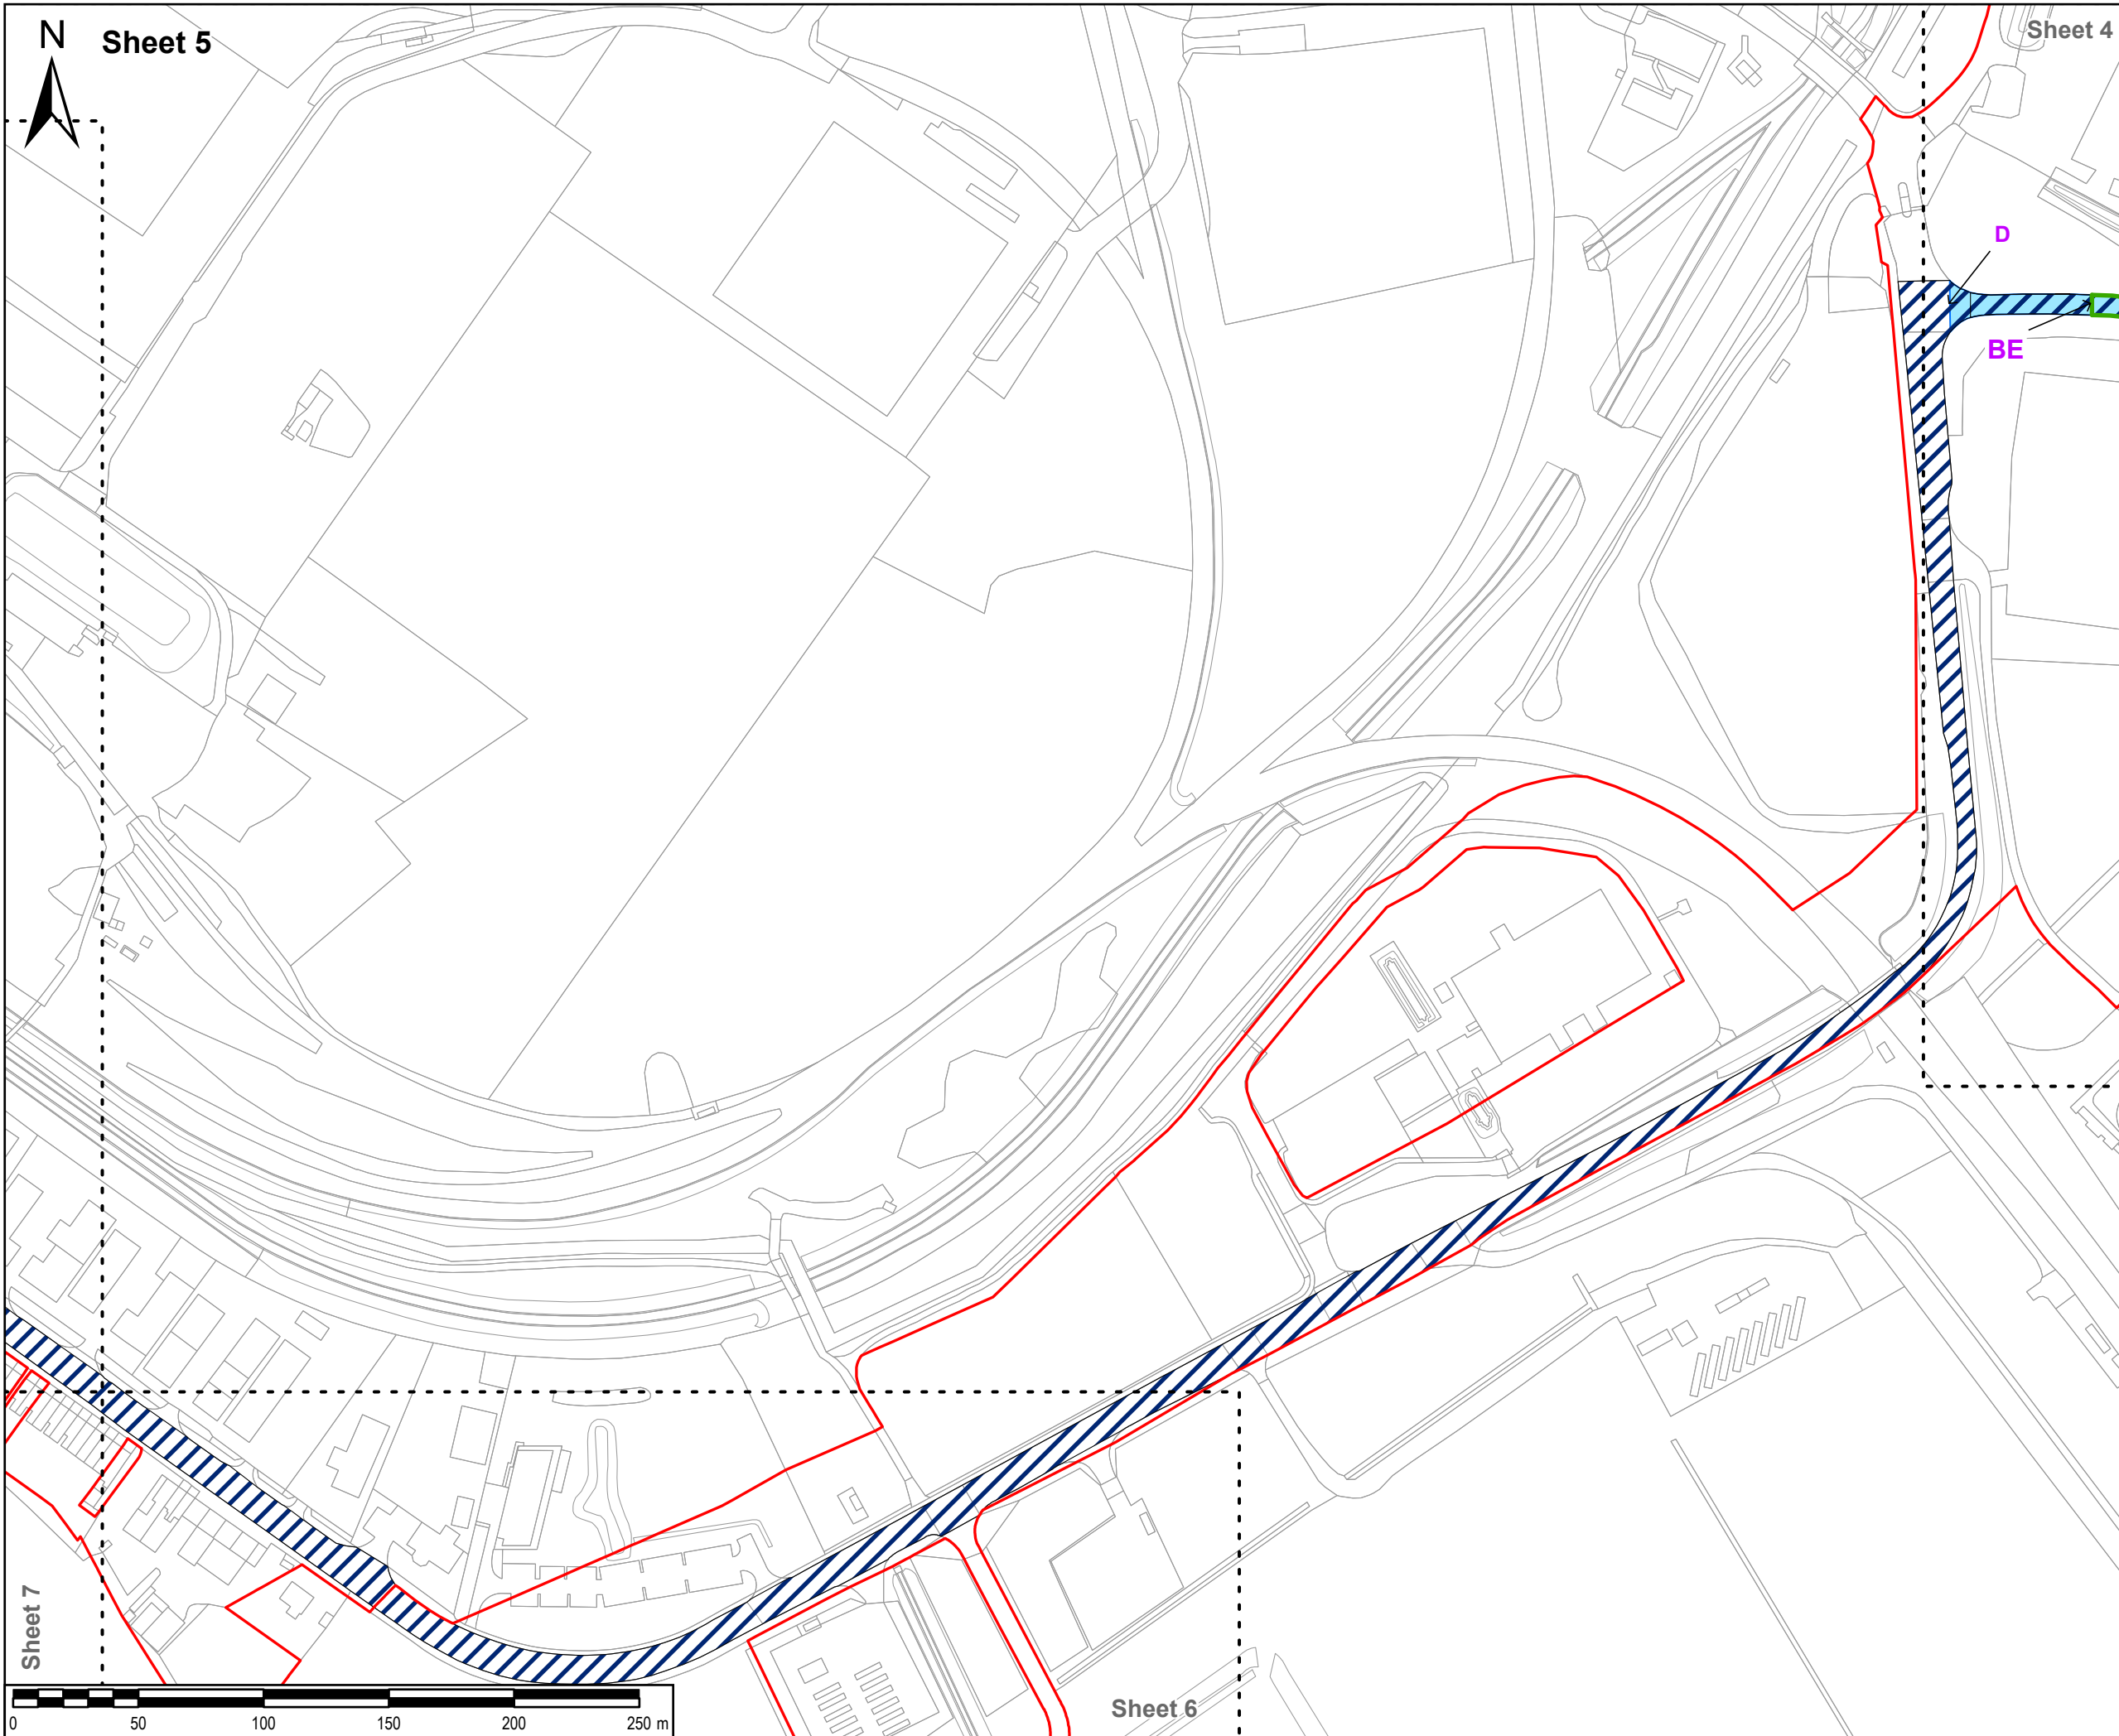

Sheet 4

Sheet 7

Sheet 6

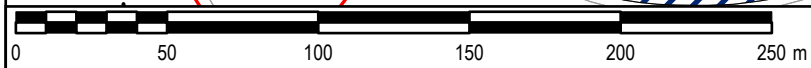

SAFETY, HEALTH AND ENVIRONMENTAL INFORMATION BOX

IT IS ASSUMED THAT ALL WORKS ON THIS DRAWING WILL BE CARRIED OUT BY A COMPETENT CONTRACTOR WORKING, WHERE APPROPRIATE, TO AN APPROPRIATE METHOD STATEMENT.

THIS DRAWING IS TO BE USED ONLY FOR THE PURPOSE OF ISSUE THAT IT WAS ISSUED FOR AND IS SUBJECT TO AMENDMENT.

EXCEPTIONAL RISKS RELATING TO THE WORKS ASSOCIATED WITH THIS DRAWING ARE IDENTIFIED BELOW.

NOTES

- THIS DRAWING IS TO BE READ IN CONJUNCTION WITH ALL OTHER RELEVANT DOCUMENTATION.
- FOR EXCISE OF TRAFFIC REGULATION MEASURES SEE OUTLINE CONSTRUCTION ENVIRONMENT MANAGEMENT PLAN [TR030008/APP/6.5]

LEGEND

- Order limits
- Temporary traffic regulation measures
- Permanent speed limit change (30mph)
- Provision of temporary traffic lights

Reproduced from Ordnance Survey digital map data © Crown copyright 2023. All rights reserved. Licence number 0100031673.

Purpose of issue

DCO APPLICATION

DCO APPLICATION	EB	18/09/2023	1
	AL		
DRAFT	EB	12/07/2023	0.1B
	AL		
DRAFT	EB	03/07/2023	0.1A
	AL		
REVISION DETAILS	By	Date	Suffix
	App		

Client

Project Title

**TR030008
IMMINGHAM GREEN
ENERGY TERMINAL**

Drawing Title

**TRAFFIC REGULATION
MEASURES PLAN
SHEET 5 OF 8
DOC REF: 4.8**

Designed	Drawn	Checked	Verified	Approved	Date
EB	EB	DF	HW	AL	09/2023

Internal Project No.
60673509

Suitability
S3

Scale @ A3
1:2,500


Volume
No subdivision is applicable

THIS DOCUMENT HAS BEEN PREPARED PURSUANT TO AND SUBJECT TO THE TERMS OF AECOM'S APPOINTMENT BY ITS CLIENT. AECOM ACCEPTS NO LIABILITY FOR ANY USE OF THIS DOCUMENT OTHER THAN BY ITS ORIGINAL CLIENT OR FOLLOWING AECOM'S EXPRESS AGREEMENT TO SUCH USE, AND ONLY FOR THE PURPOSES FOR WHICH IT WAS PREPARED AND PROVIDED.

AECOM
One Trinity Gardens
Quayside
Newcastle Upon Tyne
Tel: +44 (0) 191 224 6500
www.aecom.com

AECOM

Drawing Number	Rev
60673509-ACM-GEN-ZZ-DR-TP-0050	1
Infrastructure Planning (Applications: Prescribed Forms and Procedure) Regulations 2009	
REGULATION 5(2)(c)	

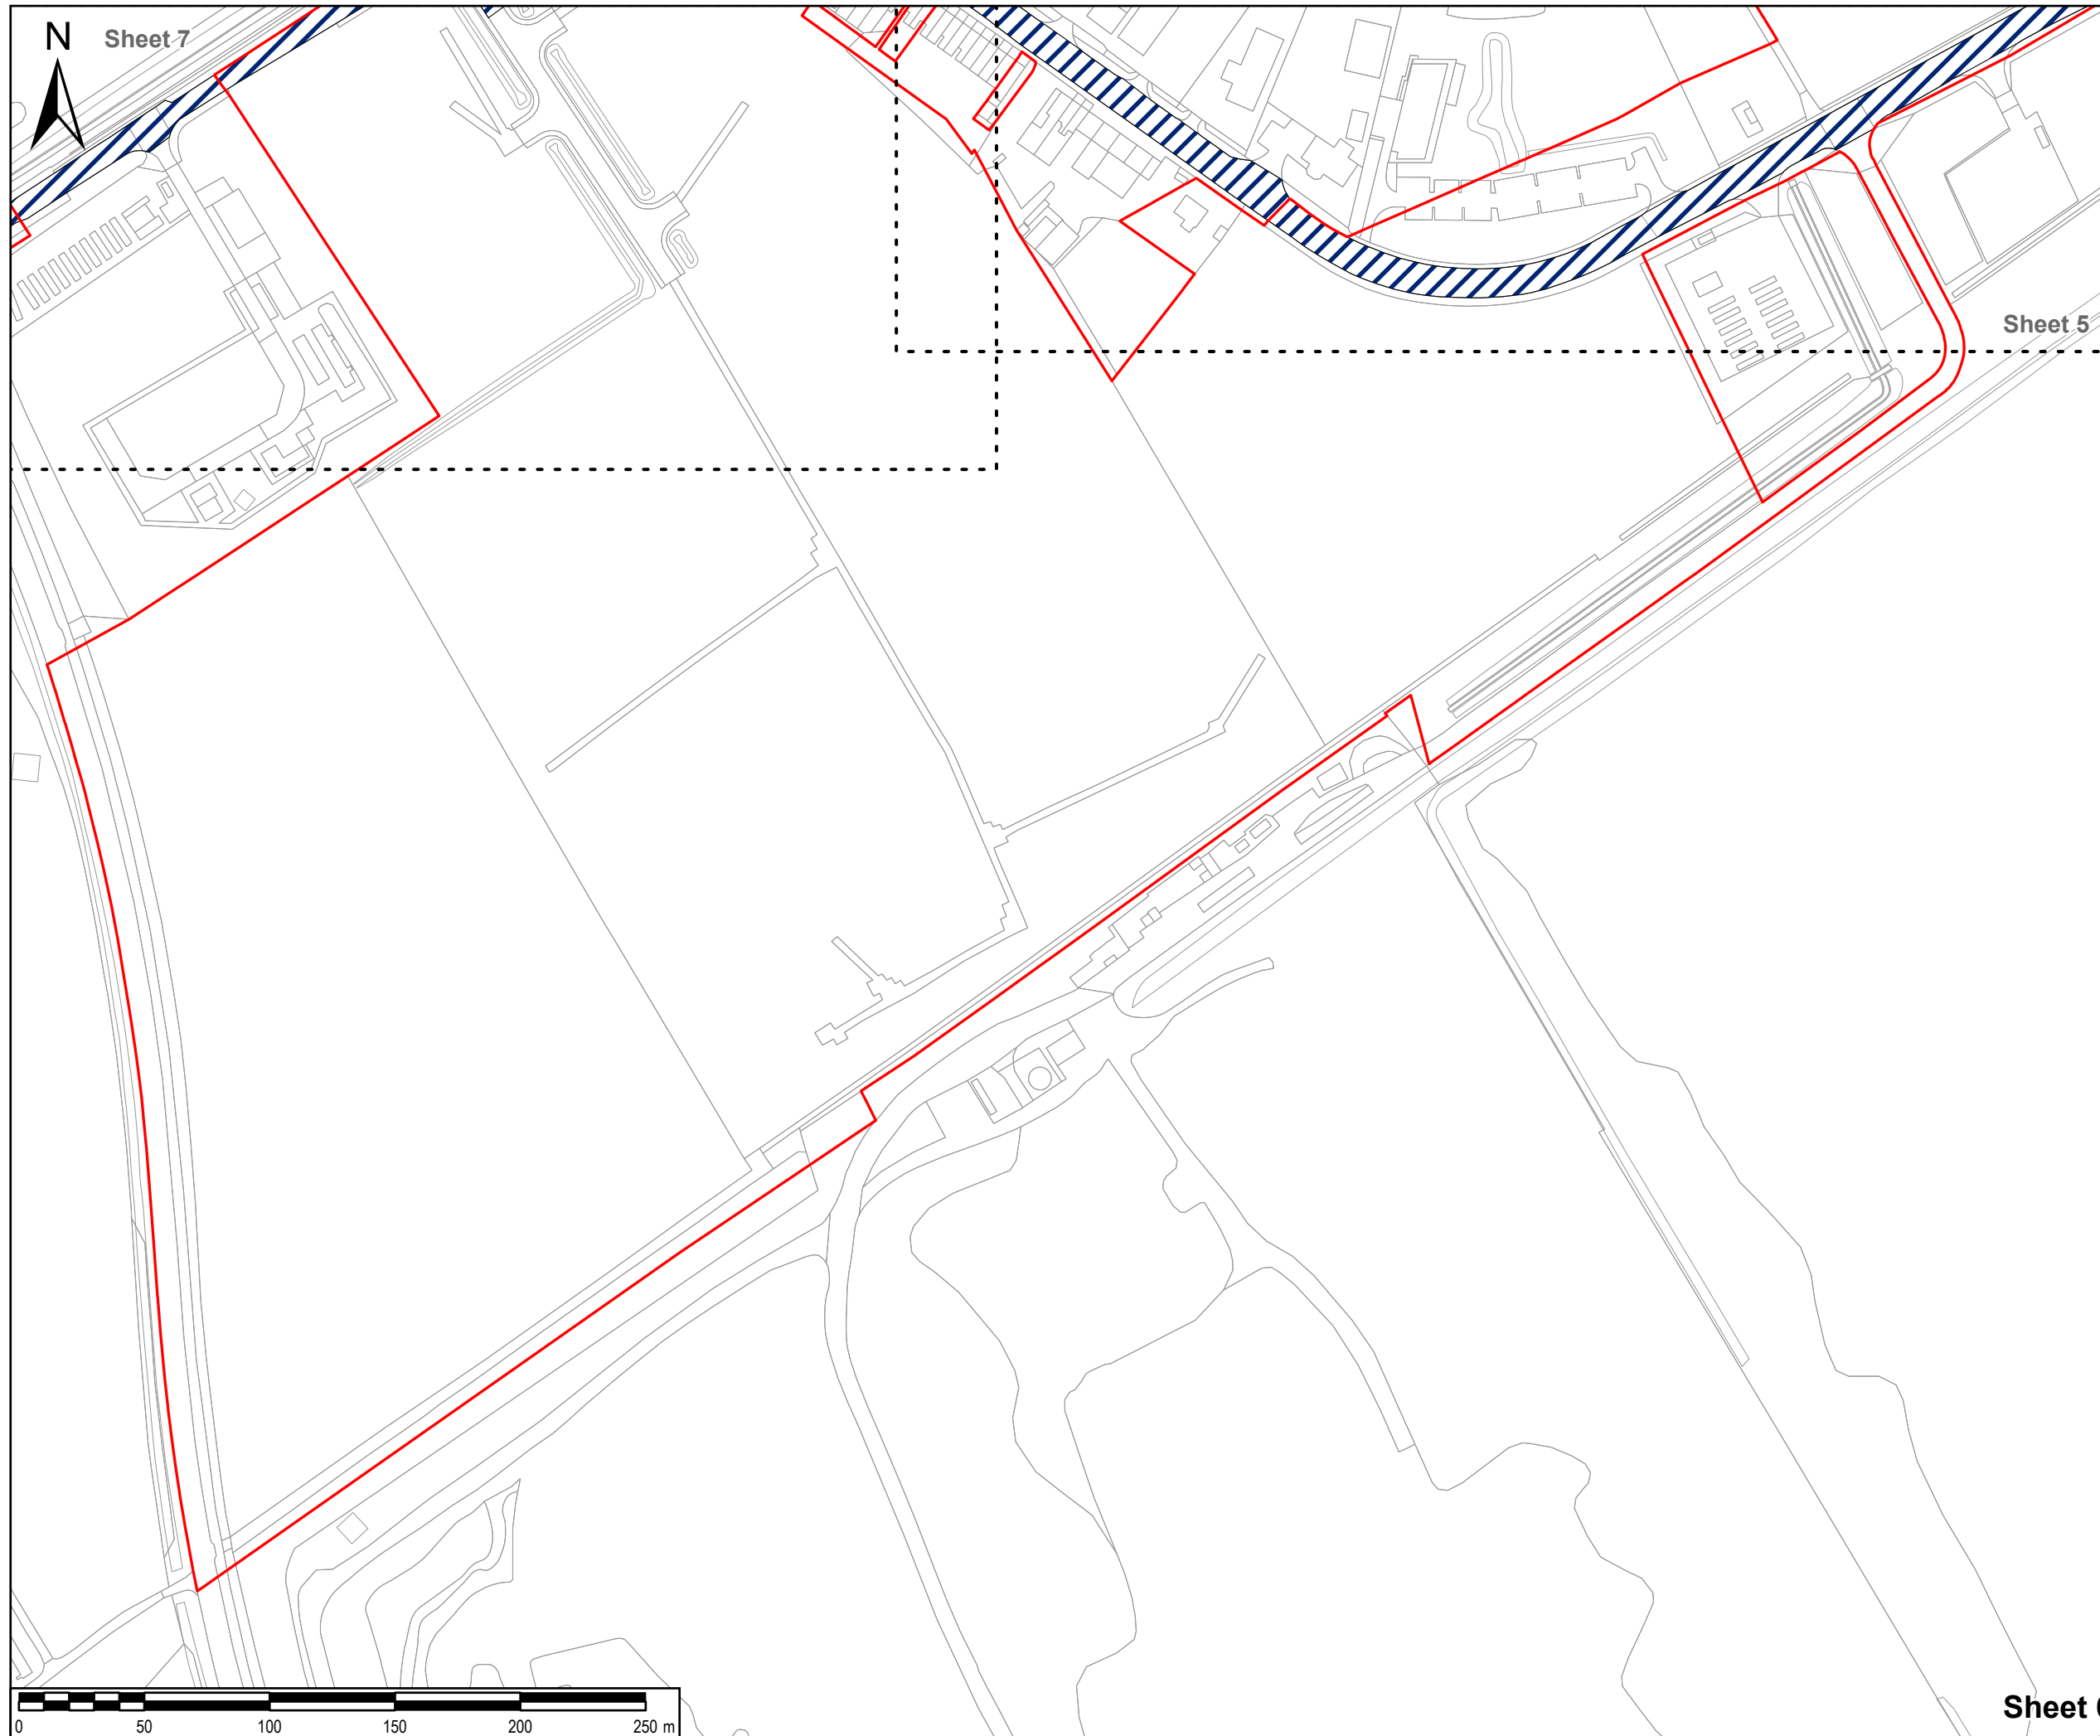

SAFETY, HEALTH AND ENVIRONMENTAL INFORMATION BOX

IT IS ASSUMED THAT ALL WORKS ON THIS DRAWING WILL BE CARRIED OUT BY A COMPETENT CONTRACTOR WORKING, WHERE APPROPRIATE, TO AN APPROPRIATE METHOD STATEMENT.
 THIS DRAWING IS TO BE USED ONLY FOR THE PURPOSE OF ISSUE THAT IT WAS ISSUED FOR AND IS SUBJECT TO AMENDMENT.
 EXCEPTIONAL RISKS RELATING TO THE WORKS ASSOCIATED WITH THIS DRAWING ARE IDENTIFIED BELOW.

NOTES
 1. THIS DRAWING IS TO BE READ IN CONJUNCTION WITH ALL OTHER RELEVANT DOCUMENTATION.
 2. FOR EXCISE OF TRAFFIC REGULATION MEASURES SEE OUTLINE CONSTRUCTION ENVIRONMENT MANAGEMENT PLAN [TR030008/APP/6.5]

LEGEND
 Order limits
 Temporary traffic regulation measures

Reproduced from Ordnance Survey digital map data © Crown copyright 2023. All rights reserved. Licence number 0100031673.

DCO APPLICATION

DCO APPLICATION	EB	18/09/2023	1
	AL		
DRAFT	EB	12/07/2023	0.1B
	AL		
DRAFT	EB	03/07/2023	0.1A
	AL		
REVISION DETAILS	By	Date	Suffix
	App		

Client

Project Title
**TR030008
 IMMINGHAM GREEN
 ENERGY TERMINAL**


Drawing Title
**TRAFFIC REGULATION
 MEASURES PLAN
 SHEET 6 OF 8
 DOC REF: 4.8**

Designed EB	Drawn EB	Checked DF	Verified HW	Approved AL	Date 09/2023
Internal Project No. 60673509		Suitability S3			
Scale @ A3 1:2,500		Volume No subdivision is applicable			

THIS DOCUMENT HAS BEEN PREPARED PURSUANT TO AND SUBJECT TO THE TERMS OF AECOM'S APPOINTMENT BY ITS CLIENT. AECOM ACCEPTS NO LIABILITY FOR ANY USE OF THIS DOCUMENT OTHER THAN BY ITS ORIGINAL CLIENT OR FOLLOWING AECOM'S EXPRESS AGREEMENT TO SUCH USE, AND ONLY FOR THE PURPOSES FOR WHICH IT WAS PREPARED AND PROVIDED.

AECOM
 One Trinity Gardens
 Quayside
 Newcastle Upon Tyne
 Tel: +44 (0) 191 224 6500
 www.aecom.com

Drawing Number 60673509-ACM-GEN-ZZ-DR-TP-0051 Infrastructure Planning (Applications: Prescribed Forms and Procedure) Regulations 2009 REGULATION 5(2)(c)	Rev 1
--	----------

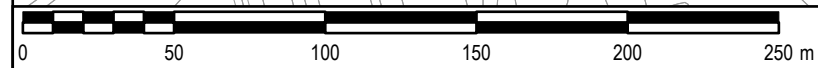


Sheet 6



Sheet 8

BD

Sheet 7

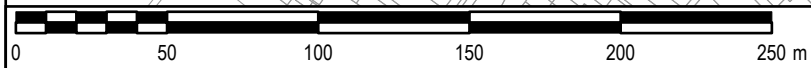

SAFETY, HEALTH AND ENVIRONMENTAL INFORMATION BOX

IT IS ASSUMED THAT ALL WORKS ON THIS DRAWING WILL BE CARRIED OUT BY A COMPETENT CONTRACTOR WORKING, WHERE APPROPRIATE, TO AN APPROPRIATE METHOD STATEMENT.
THIS DRAWING IS TO BE USED ONLY FOR THE PURPOSE OF ISSUE THAT IT WAS ISSUED FOR AND IS SUBJECT TO AMENDMENT.
EXCEPTIONAL RISKS RELATING TO THE WORKS ASSOCIATED WITH THIS DRAWING ARE IDENTIFIED BELOW.

NOTES
1. THIS DRAWING IS TO BE READ IN CONJUNCTION WITH ALL OTHER RELEVANT DOCUMENTATION.
2. FOR EXCISE OF TRAFFIC REGULATION MEASURES SEE OUTLINE CONSTRUCTION ENVIRONMENT MANAGEMENT PLAN [TR030008/APP/6.5]

LEGEND
 Order limits
 Temporary traffic regulation measures

Reproduced from Ordnance Survey digital map data © Crown copyright 2023. All rights reserved. Licence number 0100031673.

DCO APPLICATION

DCO APPLICATION	EB	18/09/2023	1
	AL		
DRAFT	EB	12/07/2023	0.1B
	AL		
DRAFT	EB	03/07/2023	0.1A
	AL		
REVISION DETAILS	By	Date	Suffix
	App		

Client

Project Title

**TR030008
IMMINGHAM GREEN
ENERGY TERMINAL**

Drawing Title

**TRAFFIC REGULATION
MEASURES PLAN
SHEET 8 OF 8
DOC REF: 4.8**

Designed EB	Drawn EB	Checked DF	Verified HW	Approved AL	Date 09/2023
Internal Project No. 60673509		Suitability S3			
Scale @ A3 1:2,500		Volume No subdivision is applicable			

THIS DOCUMENT HAS BEEN PREPARED PURSUANT TO AND SUBJECT TO THE TERMS OF AECOM'S APPOINTMENT BY ITS CLIENT. AECOM ACCEPTS NO LIABILITY FOR ANY USE OF THIS DOCUMENT OTHER THAN BY ITS ORIGINAL CLIENT OR FOLLOWING AECOM'S EXPRESS AGREEMENT TO SUCH USE, AND ONLY FOR THE PURPOSES FOR WHICH IT WAS PREPARED AND PROVIDED.

AECOM
One Trinity Gardens
Quayside
Newcastle Upon Tyne
Tel: +44 (0) 191 224 6500
www.aecom.com

Drawing Number 60673509-ACM-GEN-ZZ-DR-TP-0053 Infrastructure Planning (Applications: Prescribed Forms and Procedure) Regulations 2009 REGULATION 5(2)(c)	Rev 1
---	----------