



Immingham Green Energy Terminal

TR030008

Volume 4

4.9 Plan of Potentially Affected Hedgerows and Trees Subject to Preservation Orders

Planning Act 2008

Regulation 5(2)(o)

Infrastructure Planning (Applications: Prescribed
Forms and Procedure) Regulations 2009

September 2023

Infrastructure Planning

Planning Act 2008

The Infrastructure Planning (Applications: Prescribed Forms and Procedure) Regulations 2009


Immingham Green Energy Terminal

Development Consent Order 2023

4.9 Plan of Potentially Affected Hedgerows and Trees Subject to Preservation Orders

Regulation Reference	APFP Regulation 5(2)(o)
Planning Inspectorate Case Reference	TR030008
Application Document Reference	TR030008/APP/4.9
Author	Associated British Ports Air Products BR

Version	Date	Status of Version
Revision 1	21 st September 2023	DCO Application

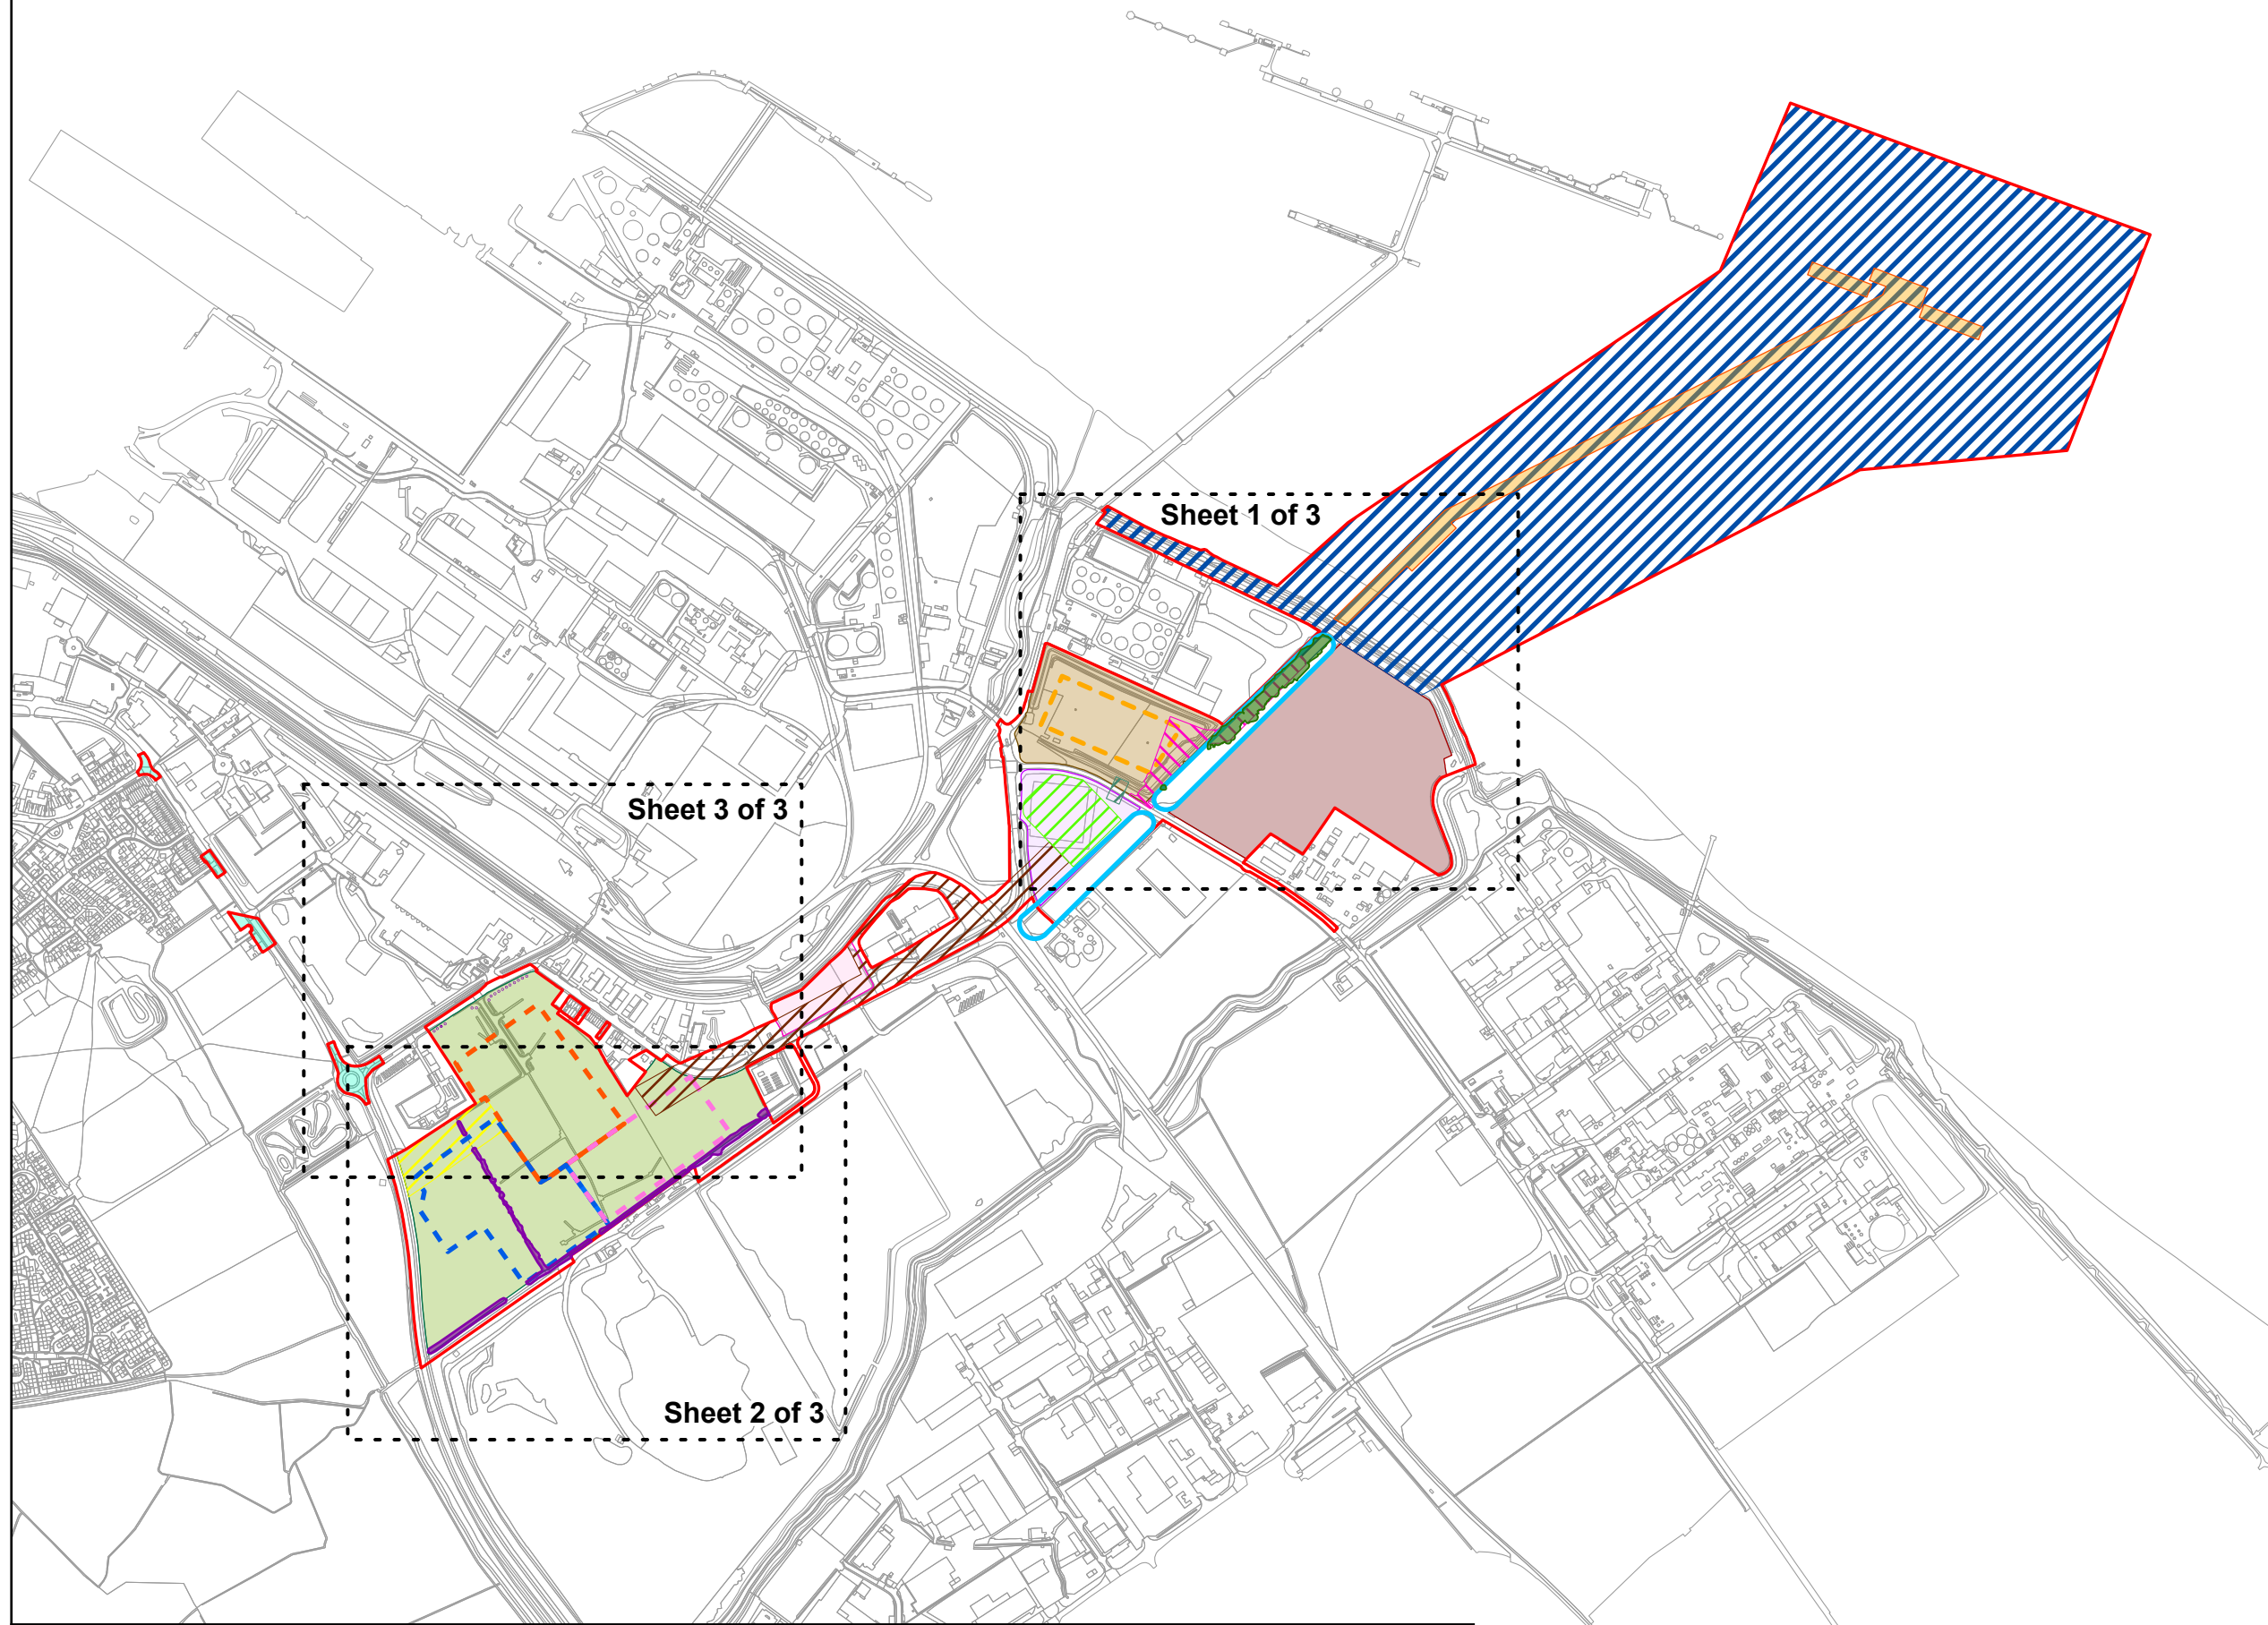

SAFETY, HEALTH AND ENVIRONMENTAL INFORMATION BOX

IT IS ASSUMED THAT ALL WORKS ON THIS DRAWING WILL BE CARRIED OUT BY A COMPETENT CONTRACTOR WORKING, WHERE APPROPRIATE, TO AN APPROPRIATE METHOD STATEMENT.
THIS DRAWING IS TO BE USED ONLY FOR THE PURPOSE OF ISSUE THAT IT WAS ISSUED FOR AND IS SUBJECT TO AMENDMENT.
EXCEPTIONAL RISKS RELATING TO THE WORKS ASSOCIATED WITH THIS DRAWING ARE IDENTIFIED BELOW.

NOTES
1. THIS DRAWING IS TO BE READ IN CONJUNCTION WITH ALL OTHER RELEVANT DOCUMENTATION.

- LEGEND**
- Order limits
 - Area of TPO trees to be removed (including tree canopy)
 - Area of hedgerows to be removed
 - Tree Preservation Order
 - Work no. 1
 - Work no. 1a
 - Work no. 2
 - Work no. 3
 - Work no. 3a
 - Work no. 4
 - Work no. 5
 - Work no. 5a
 - Work no. 6
 - Work no. 7
 - Work no. 7a
 - Work no. 7b
 - Work no. 7c
 - Work no. 7d
 - Work no. 8
 - Work no. 9
 - Work no. 10

Reproduced from Ordnance Survey digital map data © Crown copyright 2023. All rights reserved. Licence number 0100031673.

Purpose of issue **DCO APPLICATION**

DCO APPLICATION	EB	06/09/2023	1
REVISION DETAILS	By	Date	Suffix
	AL		
	App		



Project Title
**TR030008
IMMINGHAM GREEN
ENERGY TERMINAL**

Drawing Title
**PLAN OF POTENTIALLY AFFECTED
HEDGEROWS AND TREES SUBJECT
TO PRESERVATION ORDERS
KEY PLAN
DOC REF: 4.9**

Designed EB	Drawn EB	Checked DF	Verified HW	Approved AL	Date 08/2023
Internal Project No. 60673509		Suitability S3			
Scale @ A3 1:12,000		Volume No subdivision is applicable			


THIS DOCUMENT HAS BEEN PREPARED PURSUANT TO AND SUBJECT TO THE TERMS OF AECOM'S APPOINTMENT BY ITS CLIENT. AECOM ACCEPTS NO LIABILITY FOR ANY USE OF THIS DOCUMENT OTHER THAN BY ITS ORIGINAL CLIENT OR FOLLOWING AECOM'S EXPRESS AGREEMENT TO SUCH USE, AND ONLY FOR THE PURPOSES FOR WHICH IT WAS PREPARED AND PROVIDED.

AECOM
One Trinity Gardens
Quayside
Newcastle Upon Tyne
Tel: +44 (0) 191 224 6500
www.aecom.com



Drawing Number 60673509-ACM-GEN-ZZ-DR-TP-0054 Infrastructure Planning (Applications: Prescribed Forms and Procedure) Regulations 2009 REGULATION 5(2)(j)	Rev 1
--	----------



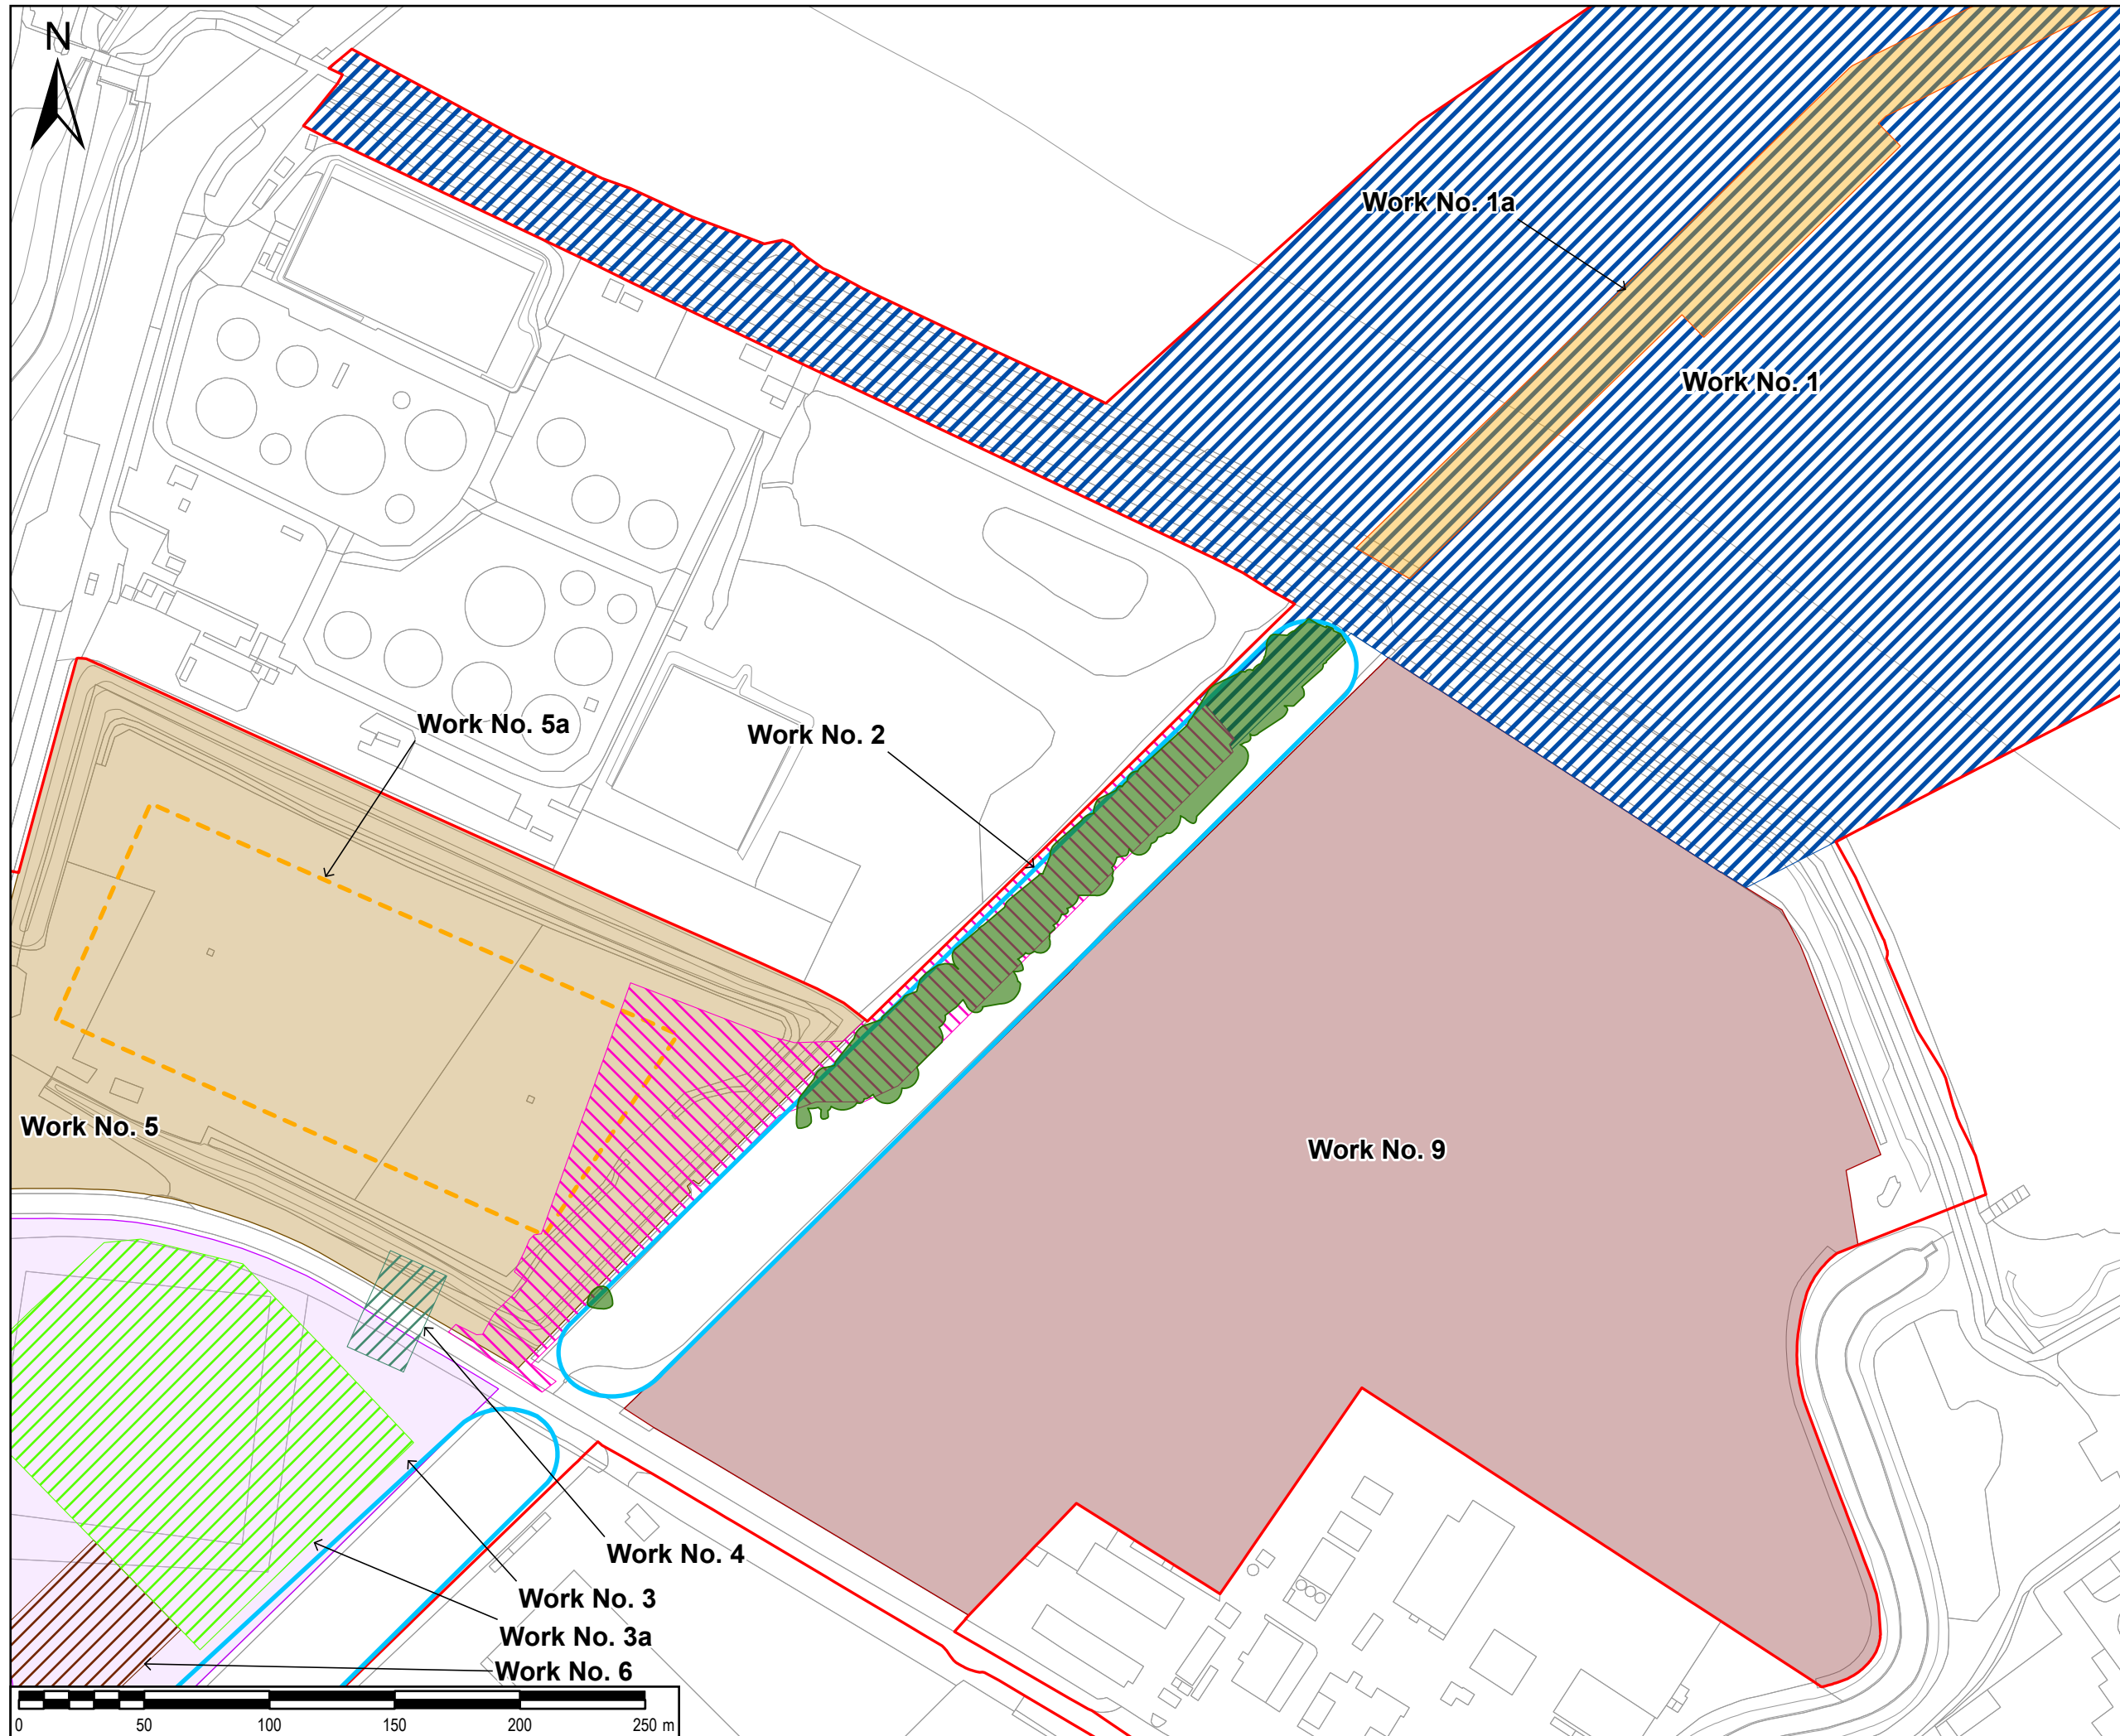

SAFETY, HEALTH AND ENVIRONMENTAL INFORMATION BOX

IT IS ASSUMED THAT ALL WORKS ON THIS DRAWING WILL BE CARRIED OUT BY A COMPETENT CONTRACTOR WORKING, WHERE APPROPRIATE, TO AN APPROPRIATE METHOD STATEMENT.

THIS DRAWING IS TO BE USED ONLY FOR THE PURPOSE OF ISSUE THAT IT WAS ISSUED FOR AND IS SUBJECT TO AMENDMENT.

EXCEPTIONAL RISKS RELATING TO THE WORKS ASSOCIATED WITH THIS DRAWING ARE IDENTIFIED BELOW.

NOTES

1. THIS DRAWING IS TO BE READ IN CONJUNCTION WITH ALL OTHER RELEVANT DOCUMENTATION.


LEGEND

- Order limits
- Area of TPO trees to be removed (including tree canopy)
- Tree Preservation Order
- Work no. 1
- Work no. 1a
- Work no. 2
- Work no. 3
- Work no. 3a
- Work no. 4
- Work no. 5
- Work no. 5a
- Work no. 6
- Work no. 9

Reproduced from Ordnance Survey digital map data © Crown copyright 2023. All rights reserved. Licence number 0100031673.

Purpose of issue: **DCO APPLICATION**

DCO APPLICATION	EB	06/09/2023	1		
REVISION DETAILS	By	Date	Suffix		
Client					
Project Title	<p style="text-align: center;">TR030008 IMMINGHAM GREEN ENERGY TERMINAL</p>				
Drawing Title	<p style="text-align: center;">PLAN OF POTENTIALLY AFFECTED HEDGEROWS AND TREES SUBJECT TO PRESERVATION ORDERS SHEET 1 OF 3 DOC REF: 4.9</p>				
Designed EB	Drawn DF	Checked DF	Verified HW		
Approved AL	Date 08/2023				
Internal Project No. 60673509	Suitability S3				
Scale @ A3 1:2,500	Volume No subdivision is applicable				
THIS DOCUMENT HAS BEEN PREPARED PURSUANT TO AND SUBJECT TO THE TERMS OF AECOM'S APPOINTMENT BY ITS CLIENT. AECOM ACCEPTS NO LIABILITY FOR ANY USE OF THIS DOCUMENT OTHER THAN BY ITS ORIGINAL CLIENT OR FOLLOWING AECOM'S EXPRESS AGREEMENT TO SUCH USE, AND ONLY FOR THE PURPOSES FOR WHICH IT WAS PREPARED AND PROVIDED.					
<p style="font-size: small;">AECOM One Trinity Gardens Quayside Newcastle Upon Tyne Tel: +44 (0) 191 224 6500 www.aecom.com</p>					
<p style="font-size: small;">Drawing Number 60673509-ACM-GEN-ZZ-DR-TP-0055 Infrastructure Planning (Applications: Prescribed Forms and Procedure) Regulations 2009 REGULATION 5(2)(j))</p>			<table border="1" style="width: 100%; border-collapse: collapse;"> <tr> <td style="width: 80%;">Rev</td> <td style="width: 20%;">1</td> </tr> </table>	Rev	1
Rev	1				

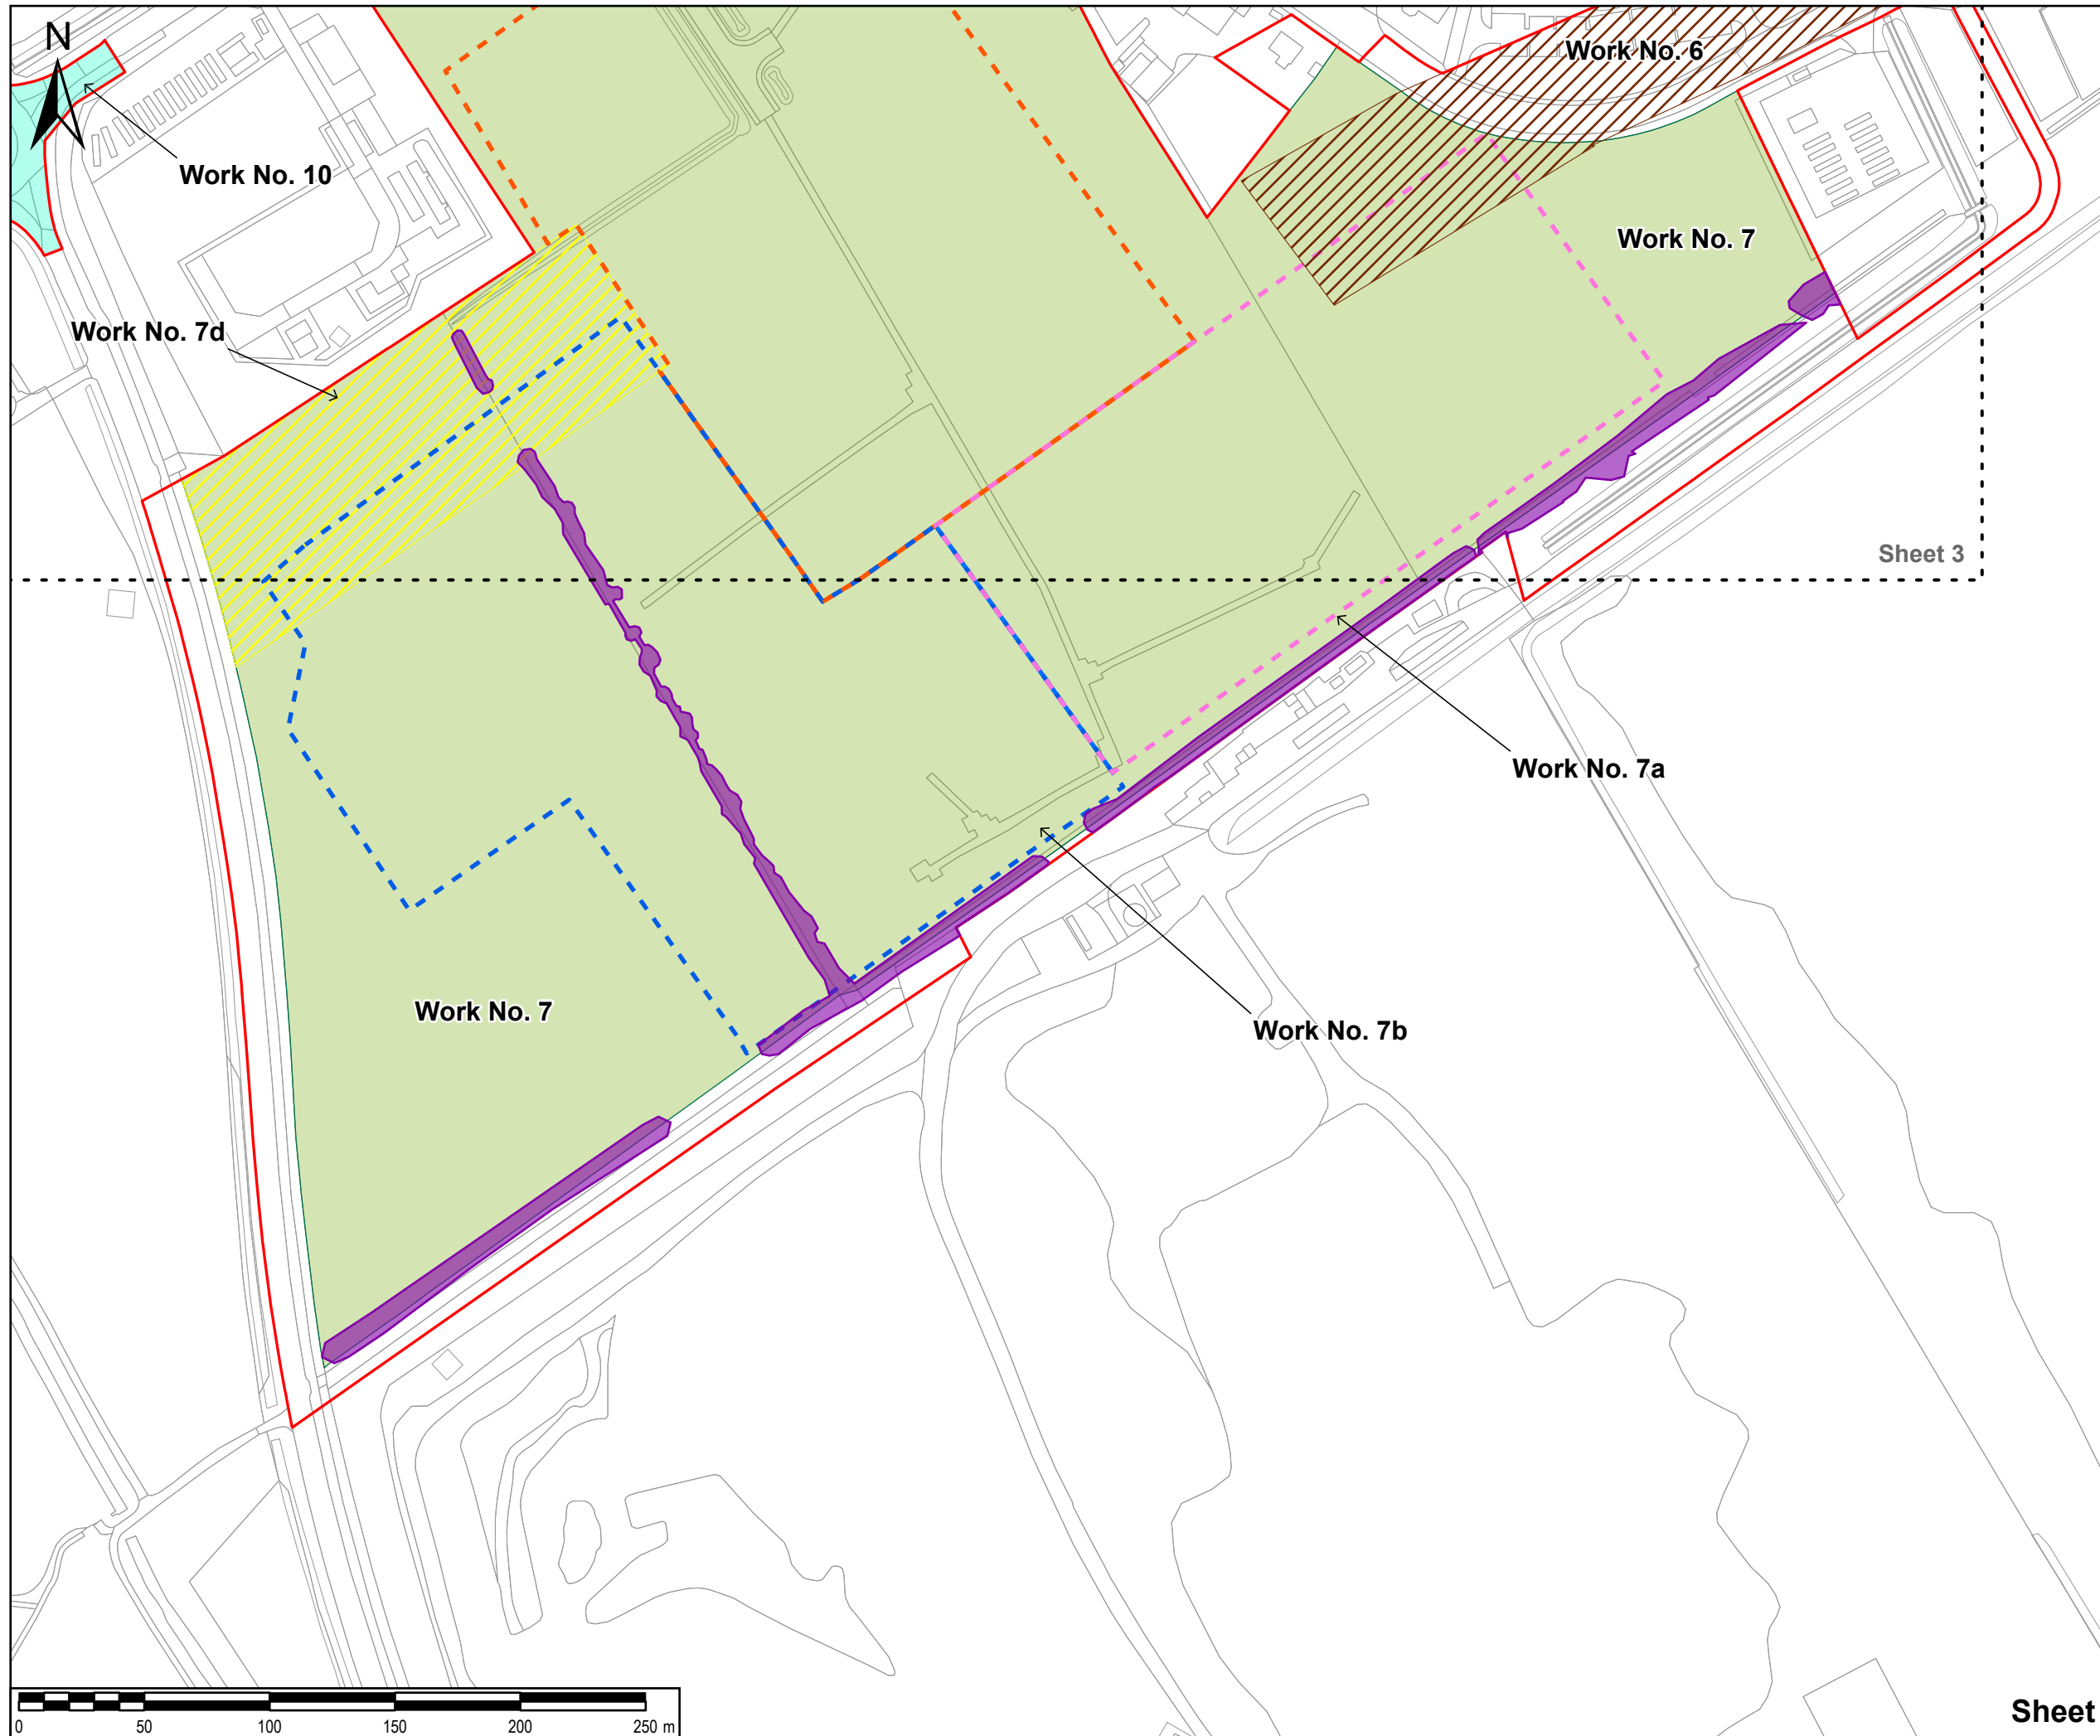

SAFETY, HEALTH AND ENVIRONMENTAL INFORMATION BOX

IT IS ASSUMED THAT ALL WORKS ON THIS DRAWING WILL BE CARRIED OUT BY A COMPETENT CONTRACTOR WORKING, WHERE APPROPRIATE, TO AN APPROPRIATE METHOD STATEMENT.

THIS DRAWING IS TO BE USED ONLY FOR THE PURPOSE OF ISSUE THAT IT WAS ISSUED FOR AND IS SUBJECT TO AMENDMENT.

EXCEPTIONAL RISKS RELATING TO THE WORKS ASSOCIATED WITH THIS DRAWING ARE IDENTIFIED BELOW.

NOTES

1. THIS DRAWING IS TO BE READ IN CONJUNCTION WITH ALL OTHER RELEVANT DOCUMENTATION.

- LEGEND**
- Order limits
 - Area of hedgerows to be removed
 - Work no. 6
 - Work no. 7
 - Work no. 7a
 - Work no. 7b
 - Work no. 7c
 - Work no. 7d
 - Work no. 10

Reproduced from Ordnance Survey digital map data © Crown copyright 2023. All rights reserved. Licence number 0100031673.

Purpose of issue **DCO APPLICATION**

DCO APPLICATION	EB	AL	06/09/2023	1
REVISION DETAILS	By	Date	Suffix	
	App			



Project Title

**TR030008
IMMINGHAM GREEN
ENERGY TERMINAL**

Drawing Title

**PLAN OF POTENTIALLY AFFECTED
HEDGEROWS AND TREES SUBJECT
TO PRESERVATION ORDERS
SHEET 2 OF 3
DOC REF: 4.9**

Designed EB	Drawn EB	Checked DF	Verified HW	Approved AL	Date 08/2023
Internal Project No. 60673509		Suitability S3			
Scale @ A3 1:2,500		Volume No subdivision is applicable			


THIS DOCUMENT HAS BEEN PREPARED PURSUANT TO AND SUBJECT TO THE TERMS OF AECOM'S APPOINTMENT BY ITS CLIENT. AECOM ACCEPTS NO LIABILITY FOR ANY USE OF THIS DOCUMENT OTHER THAN BY ITS ORIGINAL CLIENT OR FOLLOWING AECOM'S EXPRESS AGREEMENT TO SUCH USE, AND ONLY FOR THE PURPOSES FOR WHICH IT WAS PREPARED AND PROVIDED.



Drawing Number 60673509-ACM-GEN-ZZ-DR-TP-0056 Infrastructure Planning (Applications: Prescribed Forms and Procedure) Regulations 2009	Rev 1
---	----------

Sheet 2



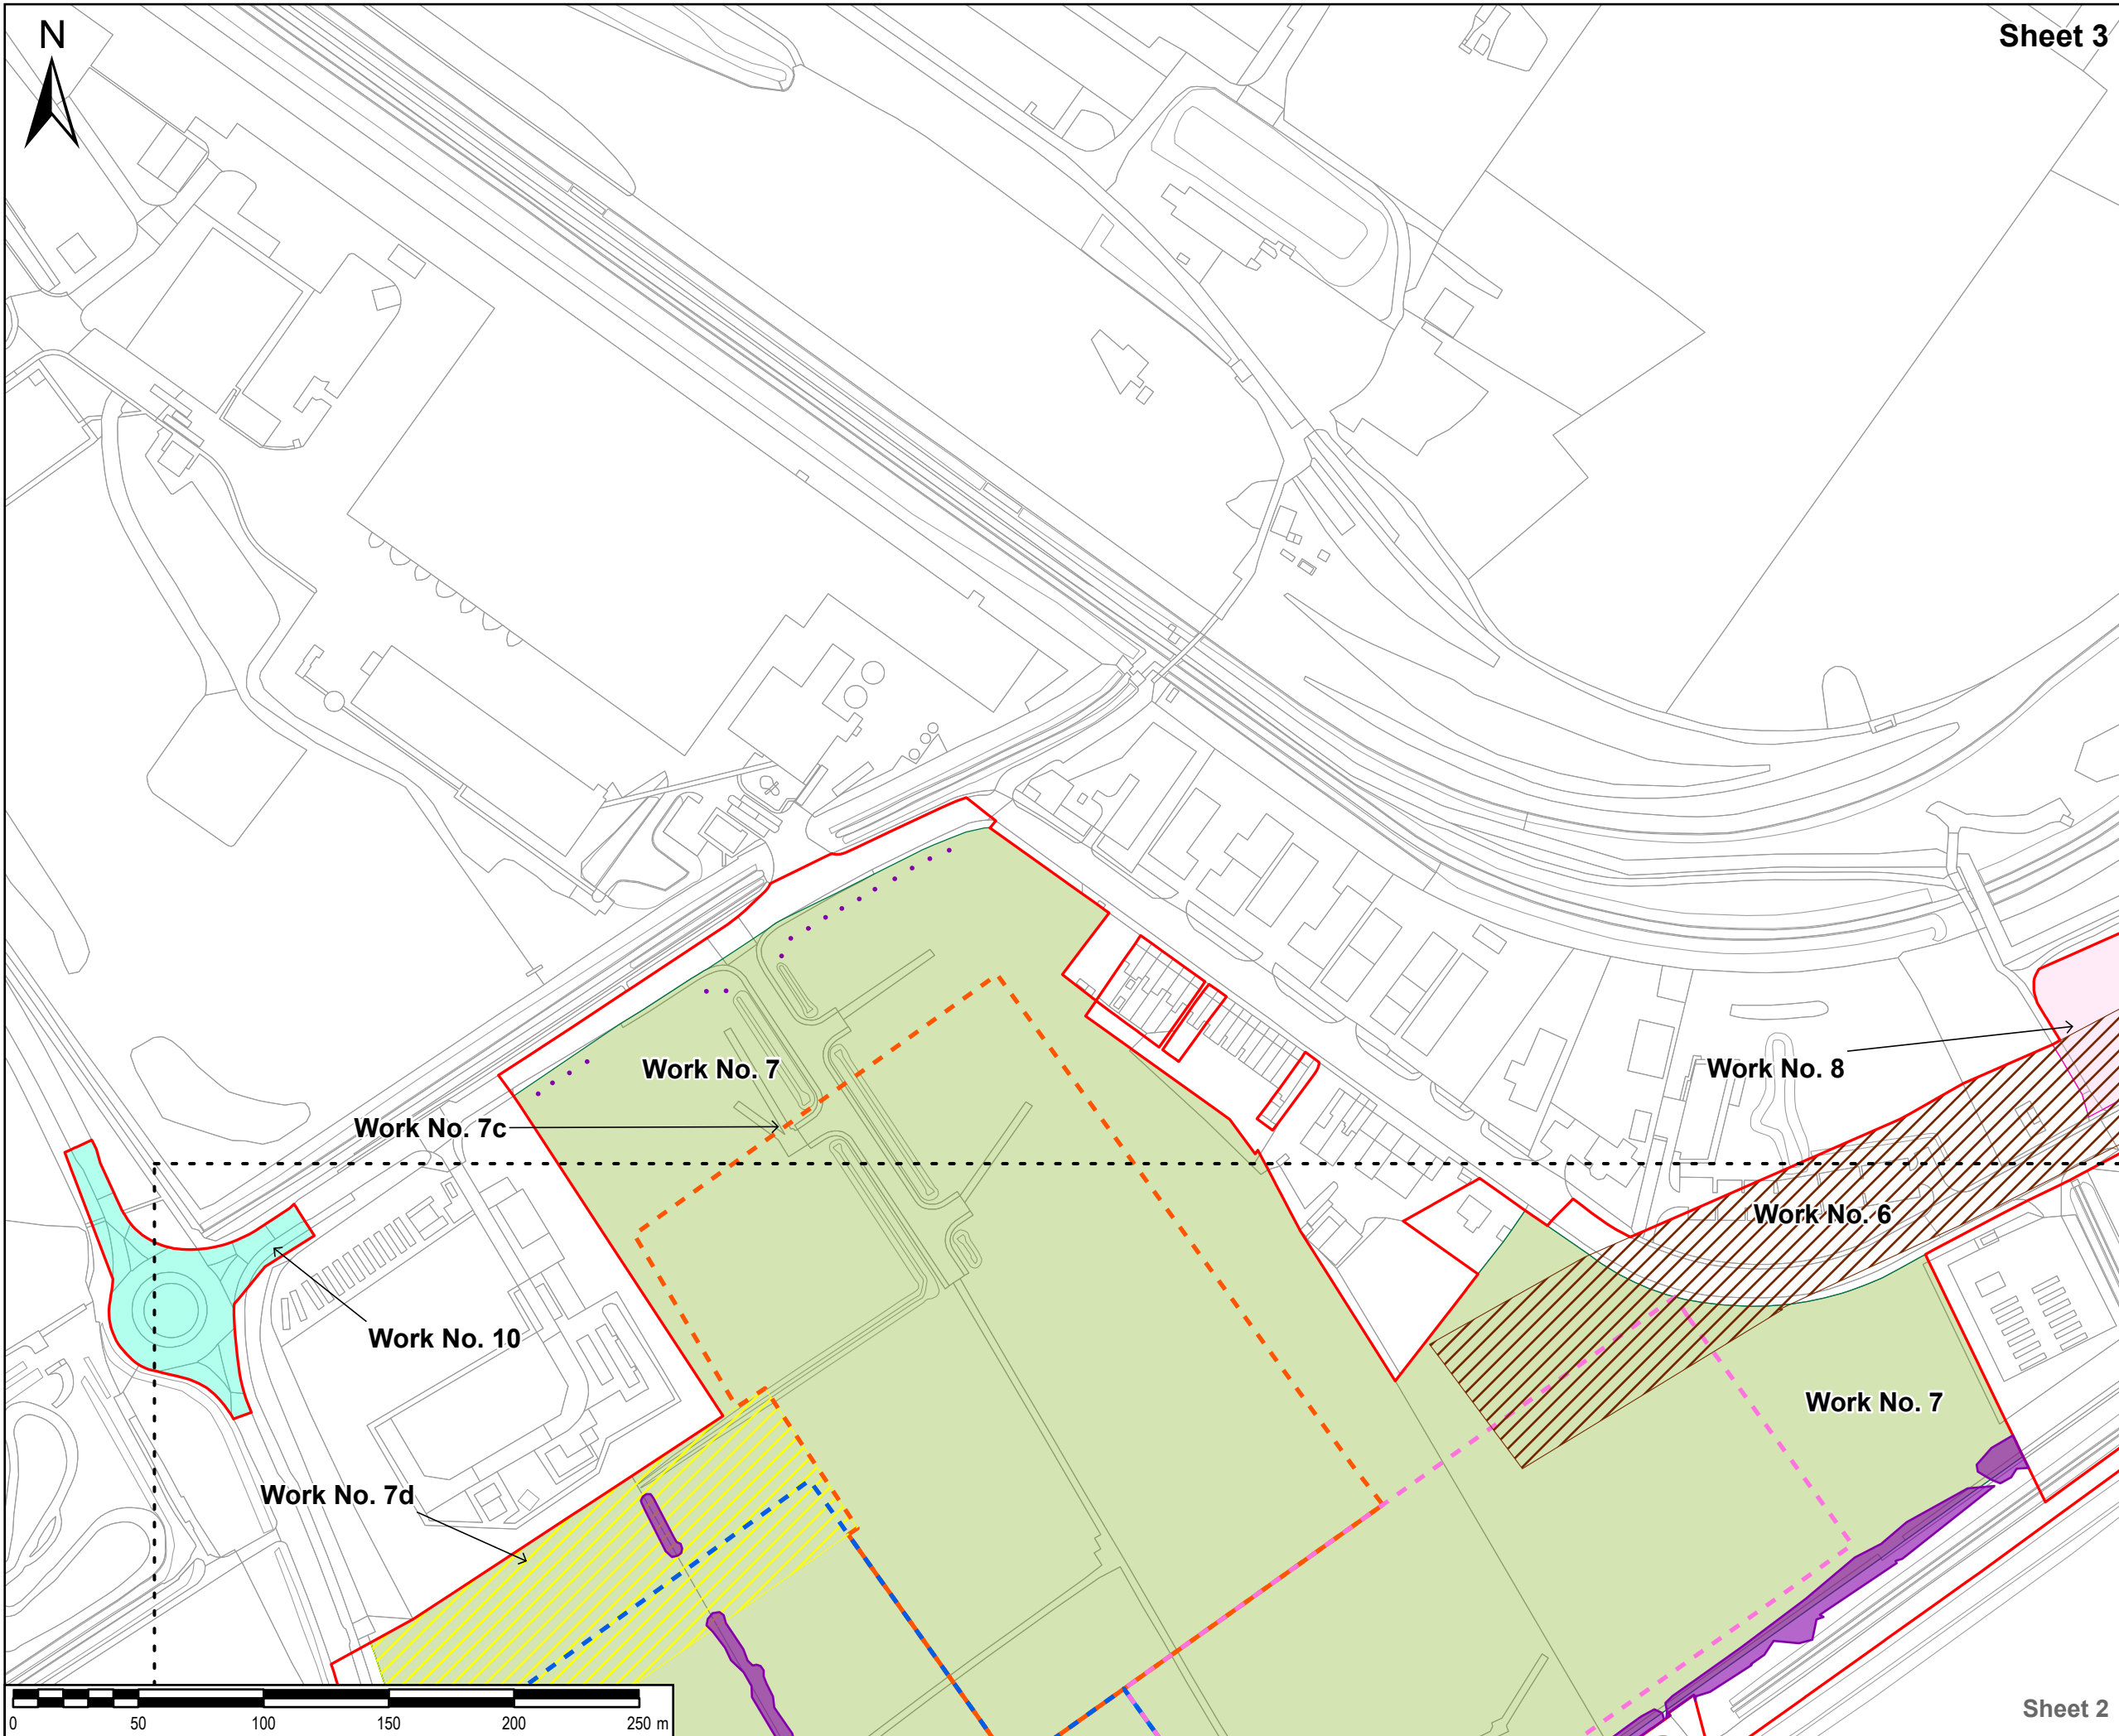

Sheet 3

SAFETY, HEALTH AND ENVIRONMENTAL INFORMATION BOX
 IT IS ASSUMED THAT ALL WORKS ON THIS DRAWING WILL BE CARRIED OUT BY A COMPETENT CONTRACTOR WORKING, WHERE APPROPRIATE, TO AN APPROPRIATE METHOD STATEMENT.
 THIS DRAWING IS TO BE USED ONLY FOR THE PURPOSE OF ISSUE THAT IT WAS ISSUED FOR AND IS SUBJECT TO AMENDMENT.
 EXCEPTIONAL RISKS RELATING TO THE WORKS ASSOCIATED WITH THIS DRAWING ARE IDENTIFIED BELOW.

NOTES
 1. THIS DRAWING IS TO BE READ IN CONJUNCTION WITH ALL OTHER RELEVANT DOCUMENTATION.

LEGEND

	Order limits
	Area of hedgerows to be removed
	Work no. 6
	Work no. 7
	Work no. 7a
	Work no. 7b
	Work no. 7c
	Work no. 7d
	Work no. 8
	Work no. 10

Reproduced from Ordnance Survey digital map data © Crown copyright 2023. All rights reserved. Licence number 0100031673.

Purpose of issue **DCO APPLICATION**

DCO APPLICATION	EB	AL	06/09/2023	1
REVISION DETAILS	By	App	Date	Suffix

Client

Project Title
**TR030008
 IMMINGHAM GREEN
 ENERGY TERMINAL**

Drawing Title
**PLAN OF POTENTIALLY AFFECTED
 HEDGEROWS AND TREES SUBJECT
 TO PRESERVATION ORDERS
 SHEET 3 OF 3
 DOC REF: 4.9**

Designed EB	Drawn EB	Checked DF	Verified HW	Approved AL	Date 08/2023
Internal Project No. 60673509			Suitability S3		
Scale @ A3 1:2,500			Volume No subdivision is applicable		

THIS DOCUMENT HAS BEEN PREPARED PURSUANT TO AND SUBJECT TO THE TERMS OF AECOM'S APPOINTMENT BY ITS CLIENT. AECOM ACCEPTS NO LIABILITY FOR ANY USE OF THIS DOCUMENT OTHER THAN BY ITS ORIGINAL CLIENT OR FOLLOWING AECOM'S EXPRESS AGREEMENT TO SUCH USE, AND ONLY FOR THE PURPOSES FOR WHICH IT WAS PREPARED AND PROVIDED.

AECOM
 One Trinity Gardens
 Quayside
 Newcastle Upon Tyne
 Tel: +44 (0) 191 224 6500
 www.aecom.com

Drawing Number 60673509-ACM-GEN-ZZ-DR-TP-0059 Infrastructure Planning (Applications: Prescribed Forms and Procedure) Regulations 2009 REGULATION 5(2)(j))	Rev 1
---	----------

Sheet 2