



Immingham Green Energy Terminal

TR030008

Volume 4

4.2 Works Plans

Planning Act 2008

Regulation 5(2)(j)

Infrastructure Planning (Applications: Prescribed
Forms and Procedure) Regulations 2009

Ræð ~ æ^ ÁGEGÍ Á

Infrastructure Planning

Planning Act 2008

The Infrastructure Planning (Applications: Prescribed Forms and Procedure) Regulations 2009


Immingham Green Energy Terminal

Development Consent Order 2023

4.2 Works Plans

Regulation Reference	APFP Regulation 5(2)(j)
Planning Inspectorate Case Reference	TR030008
Application Document Reference	TR030008/APP/4.2
Author	Associated British Ports Air Products BR

Version	Date	Status of Version
Revision 2	14 th Feb 2021	DCO Application

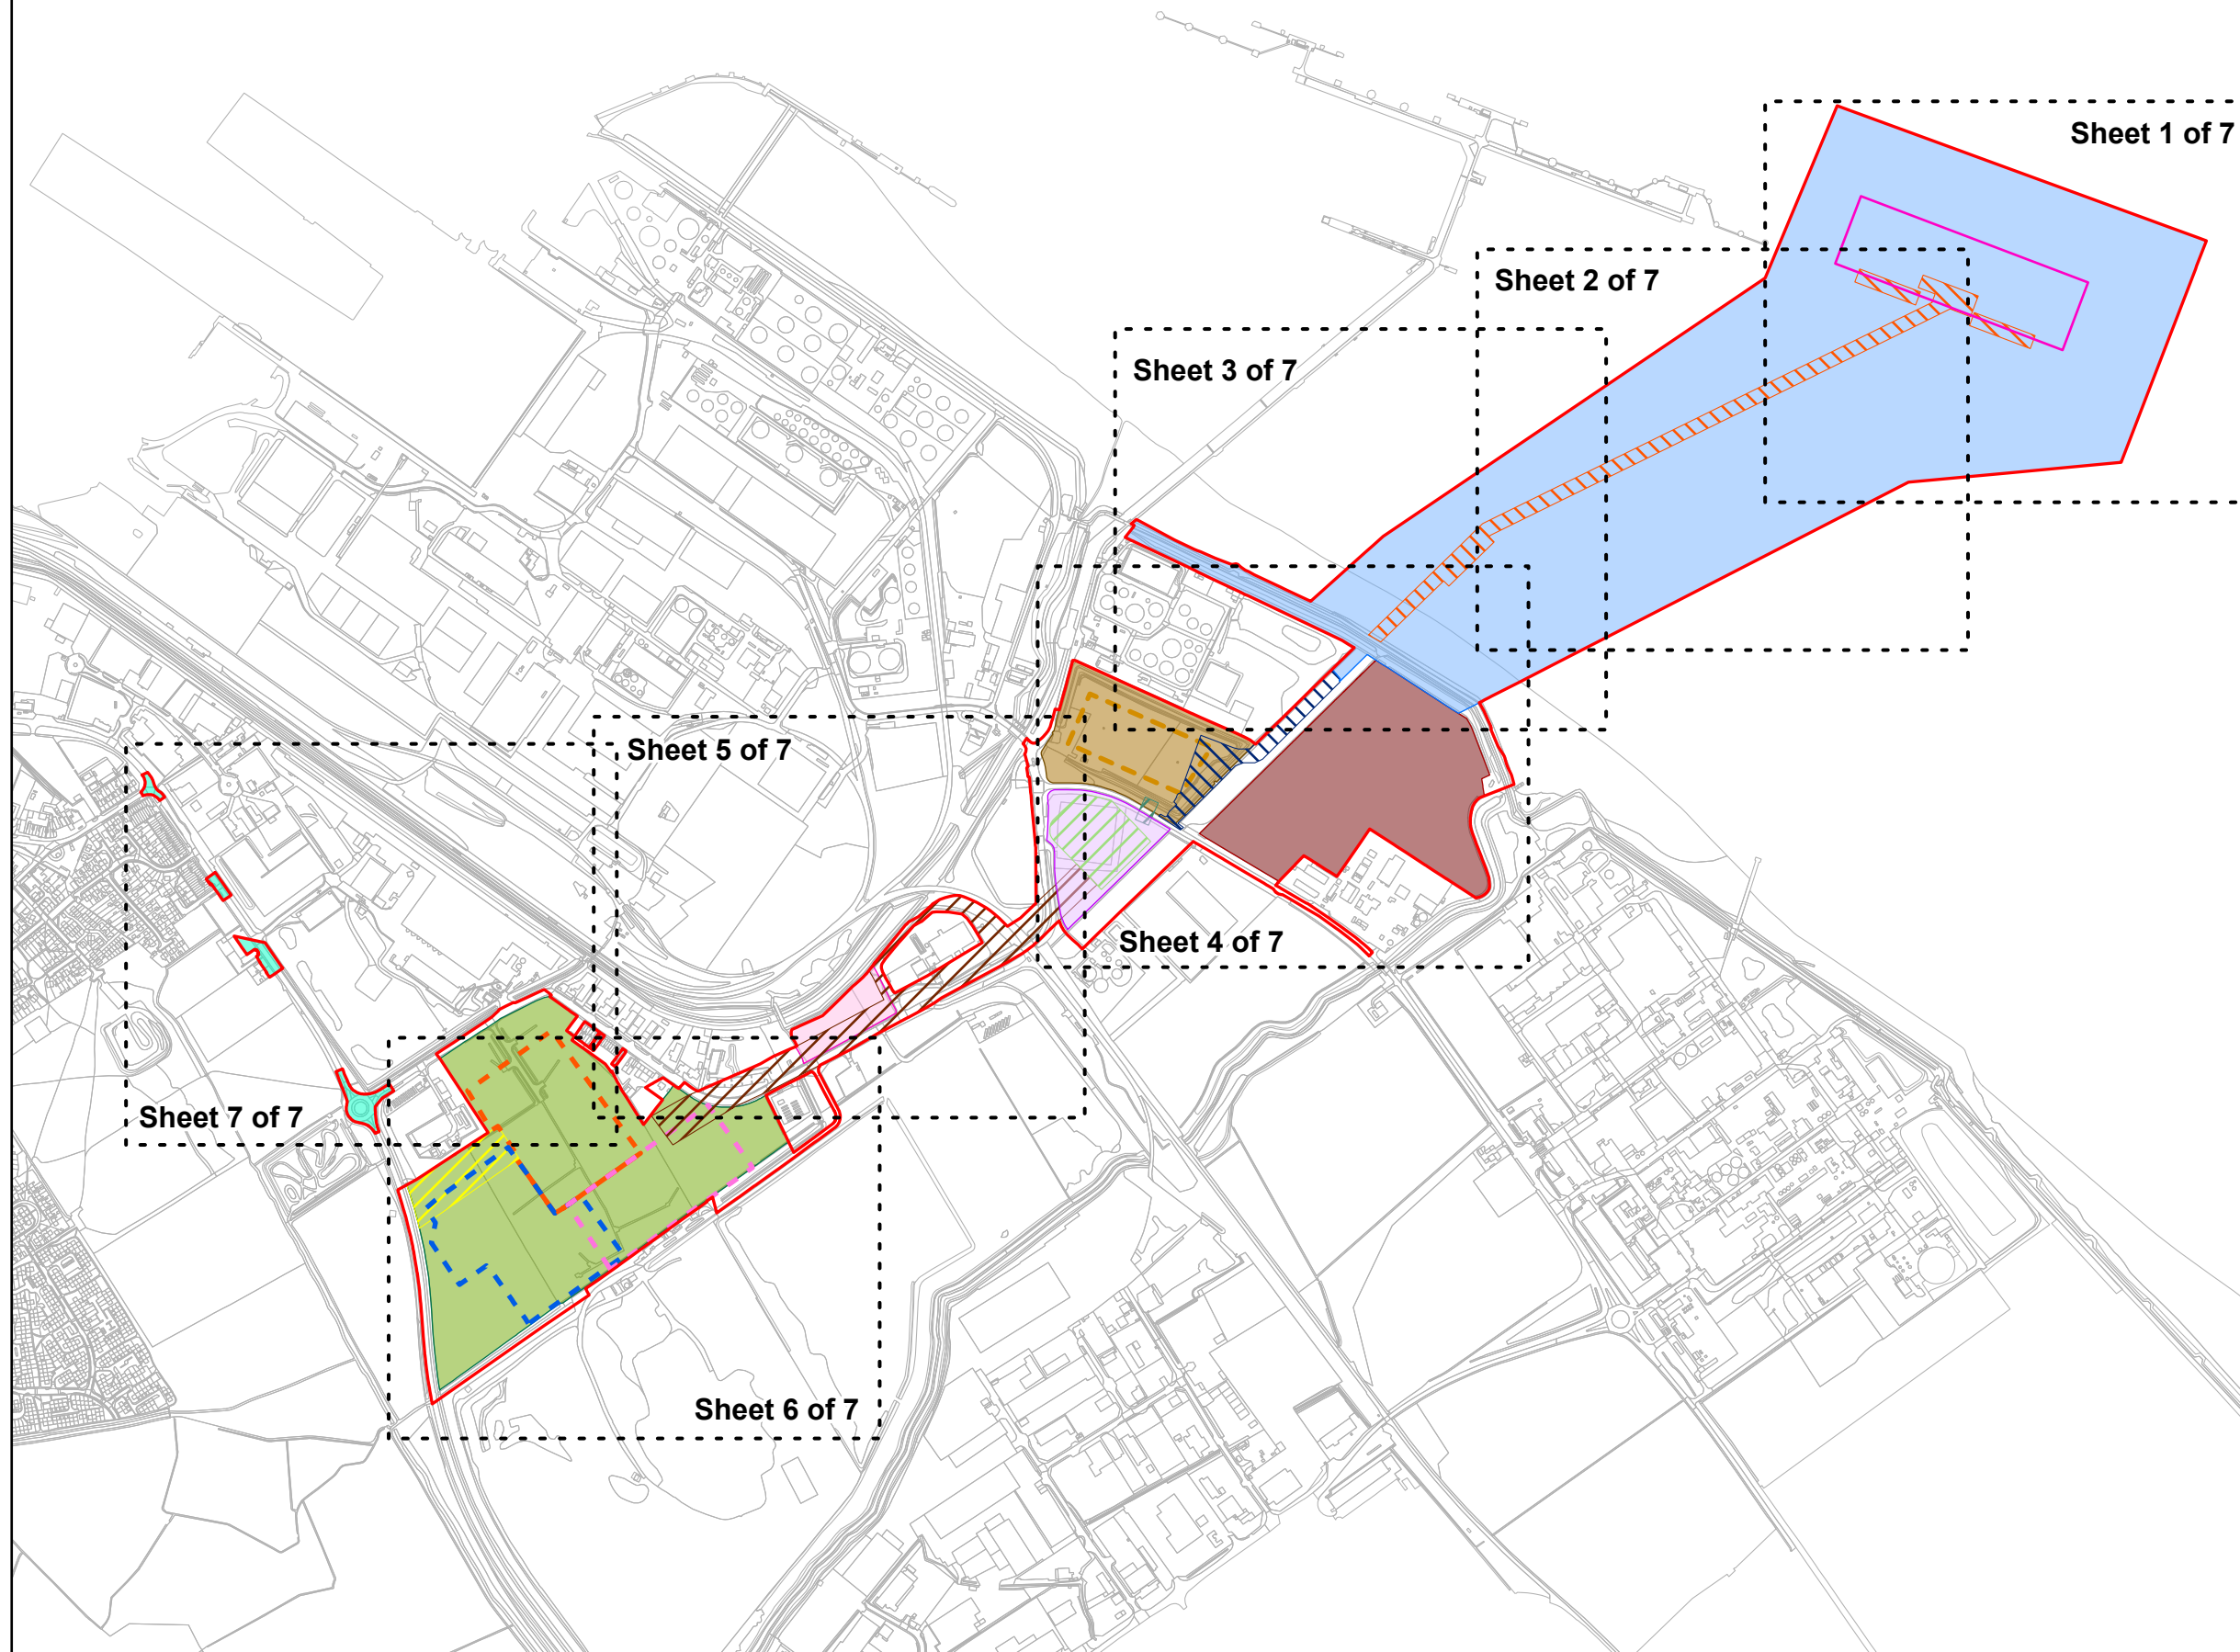

SAFETY, HEALTH AND ENVIRONMENTAL INFORMATION BOX

IT IS ASSUMED THAT ALL WORKS ON THIS DRAWING WILL BE CARRIED OUT BY A COMPETENT CONTRACTOR WORKING, WHERE APPROPRIATE, TO AN APPROPRIATE METHOD STATEMENT.

THIS DRAWING IS TO BE USED ONLY FOR THE PURPOSE OF ISSUE THAT IT WAS ISSUED FOR AND IS SUBJECT TO AMENDMENT.

EXCEPTIONAL RISKS RELATING TO THE WORKS ASSOCIATED WITH THIS DRAWING ARE IDENTIFIED BELOW.

NOTES

- THIS DRAWING IS TO BE READ IN CONJUNCTION WITH ALL OTHER RELEVANT DOCUMENTATION.
- WHERE WORK NUMBER BOUNDARIES OVERLAP THE SYMBOLOGY AS DESCRIBED IN THE LEGEND BELOW IS MERGED.
- PERMANENT WORKS ASSOCIATED WITH WORK NUMBER 4 AND 6 ARE UNDERGROUND.
- THE DREDGED POCKET IS SHOWN INDICATIVELY, AND IS DESCRIBED IN DETAIL IN ARTICLE 6(2) (EXTENT OF CERTAIN WORKS) AND SPECIFIED FURTHER IN PARAGRAPH 1(B) OF SCHEDULE 1 (AUTHORISED DEVELOPMENT) OF THE DRAFT DEVELOPMENT CONSENT ORDER (TR030008/APP/2.1) AND IN PARAGRAPH 5(2) OF THE DEEMED MARINE LICENCE IN SCHEDULE 3 OF THE DRAFT DEVELOPMENT CONSENT ORDER (TR030008/APP/2.1).

LEGEND

- Order limits
- Work no. 1
- Work no. 1a
- Indicative Dredged Pocket
- Work no. 2
- Work no. 3
- Work no. 3a
- Work no. 4
- Work no. 5
- Work no. 5a
- Work no. 6
- Work no. 7
- Work no. 7a
- Work no. 7b
- Work no. 7c
- Work no. 7d
- Work no. 8
- Work no. 9
- Work no. 10

Reproduced from Ordnance Survey digital map data © Crown copyright 2023. All rights reserved. Licence number 0100031673.

Purpose of issue: **DCO APPLICATION**

DCO APPLICATION	EB	28/11/2023	2
	AL		
DCO APPLICATION	EB	07/09/2023	1
	AL		
DRAFT	EB	13/07/2023	0.1
	AL		
REVISION DETAILS	By	Date	Suffix
	App		



Project Title

**TR030008
IMMINGHAM GREEN
ENERGY TERMINAL**

Drawing Title

**WORKS PLANS
KEY PLAN
DOC REF: 4.2**

Designed EB	Drawn EB	Checked DF	Verified HW	Approved AL	Date 11/2023
Internal Project No. 60673509			Suitability S3		
Scale @ A3 1:12,000			Volume No subdivision is applicable		


THIS DOCUMENT HAS BEEN PREPARED PURSUANT TO AND SUBJECT TO THE TERMS OF AECOM'S APPOINTMENT BY ITS CLIENT. AECOM ACCEPTS NO LIABILITY FOR ANY USE OF THIS DOCUMENT OTHER THAN BY ITS ORIGINAL CLIENT OR FOLLOWING AECOM'S EXPRESS AGREEMENT TO SUCH USE, AND ONLY FOR THE PURPOSES FOR WHICH IT WAS PREPARED AND PROVIDED.

AECOM
One Trinity Gardens
Quayside
Newcastle Upon Tyne
Tel: +44 (0) 191 224 6500
www.aecom.com

AECOM

Drawing Number 60673509-ACM-GEN-ZZ-DR-TP-0008 Infrastructure Planning (Applications: Prescribed Forms and Procedure) Regulations 2009 REGULATION 5(2)(j)	Rev 2
--	----------



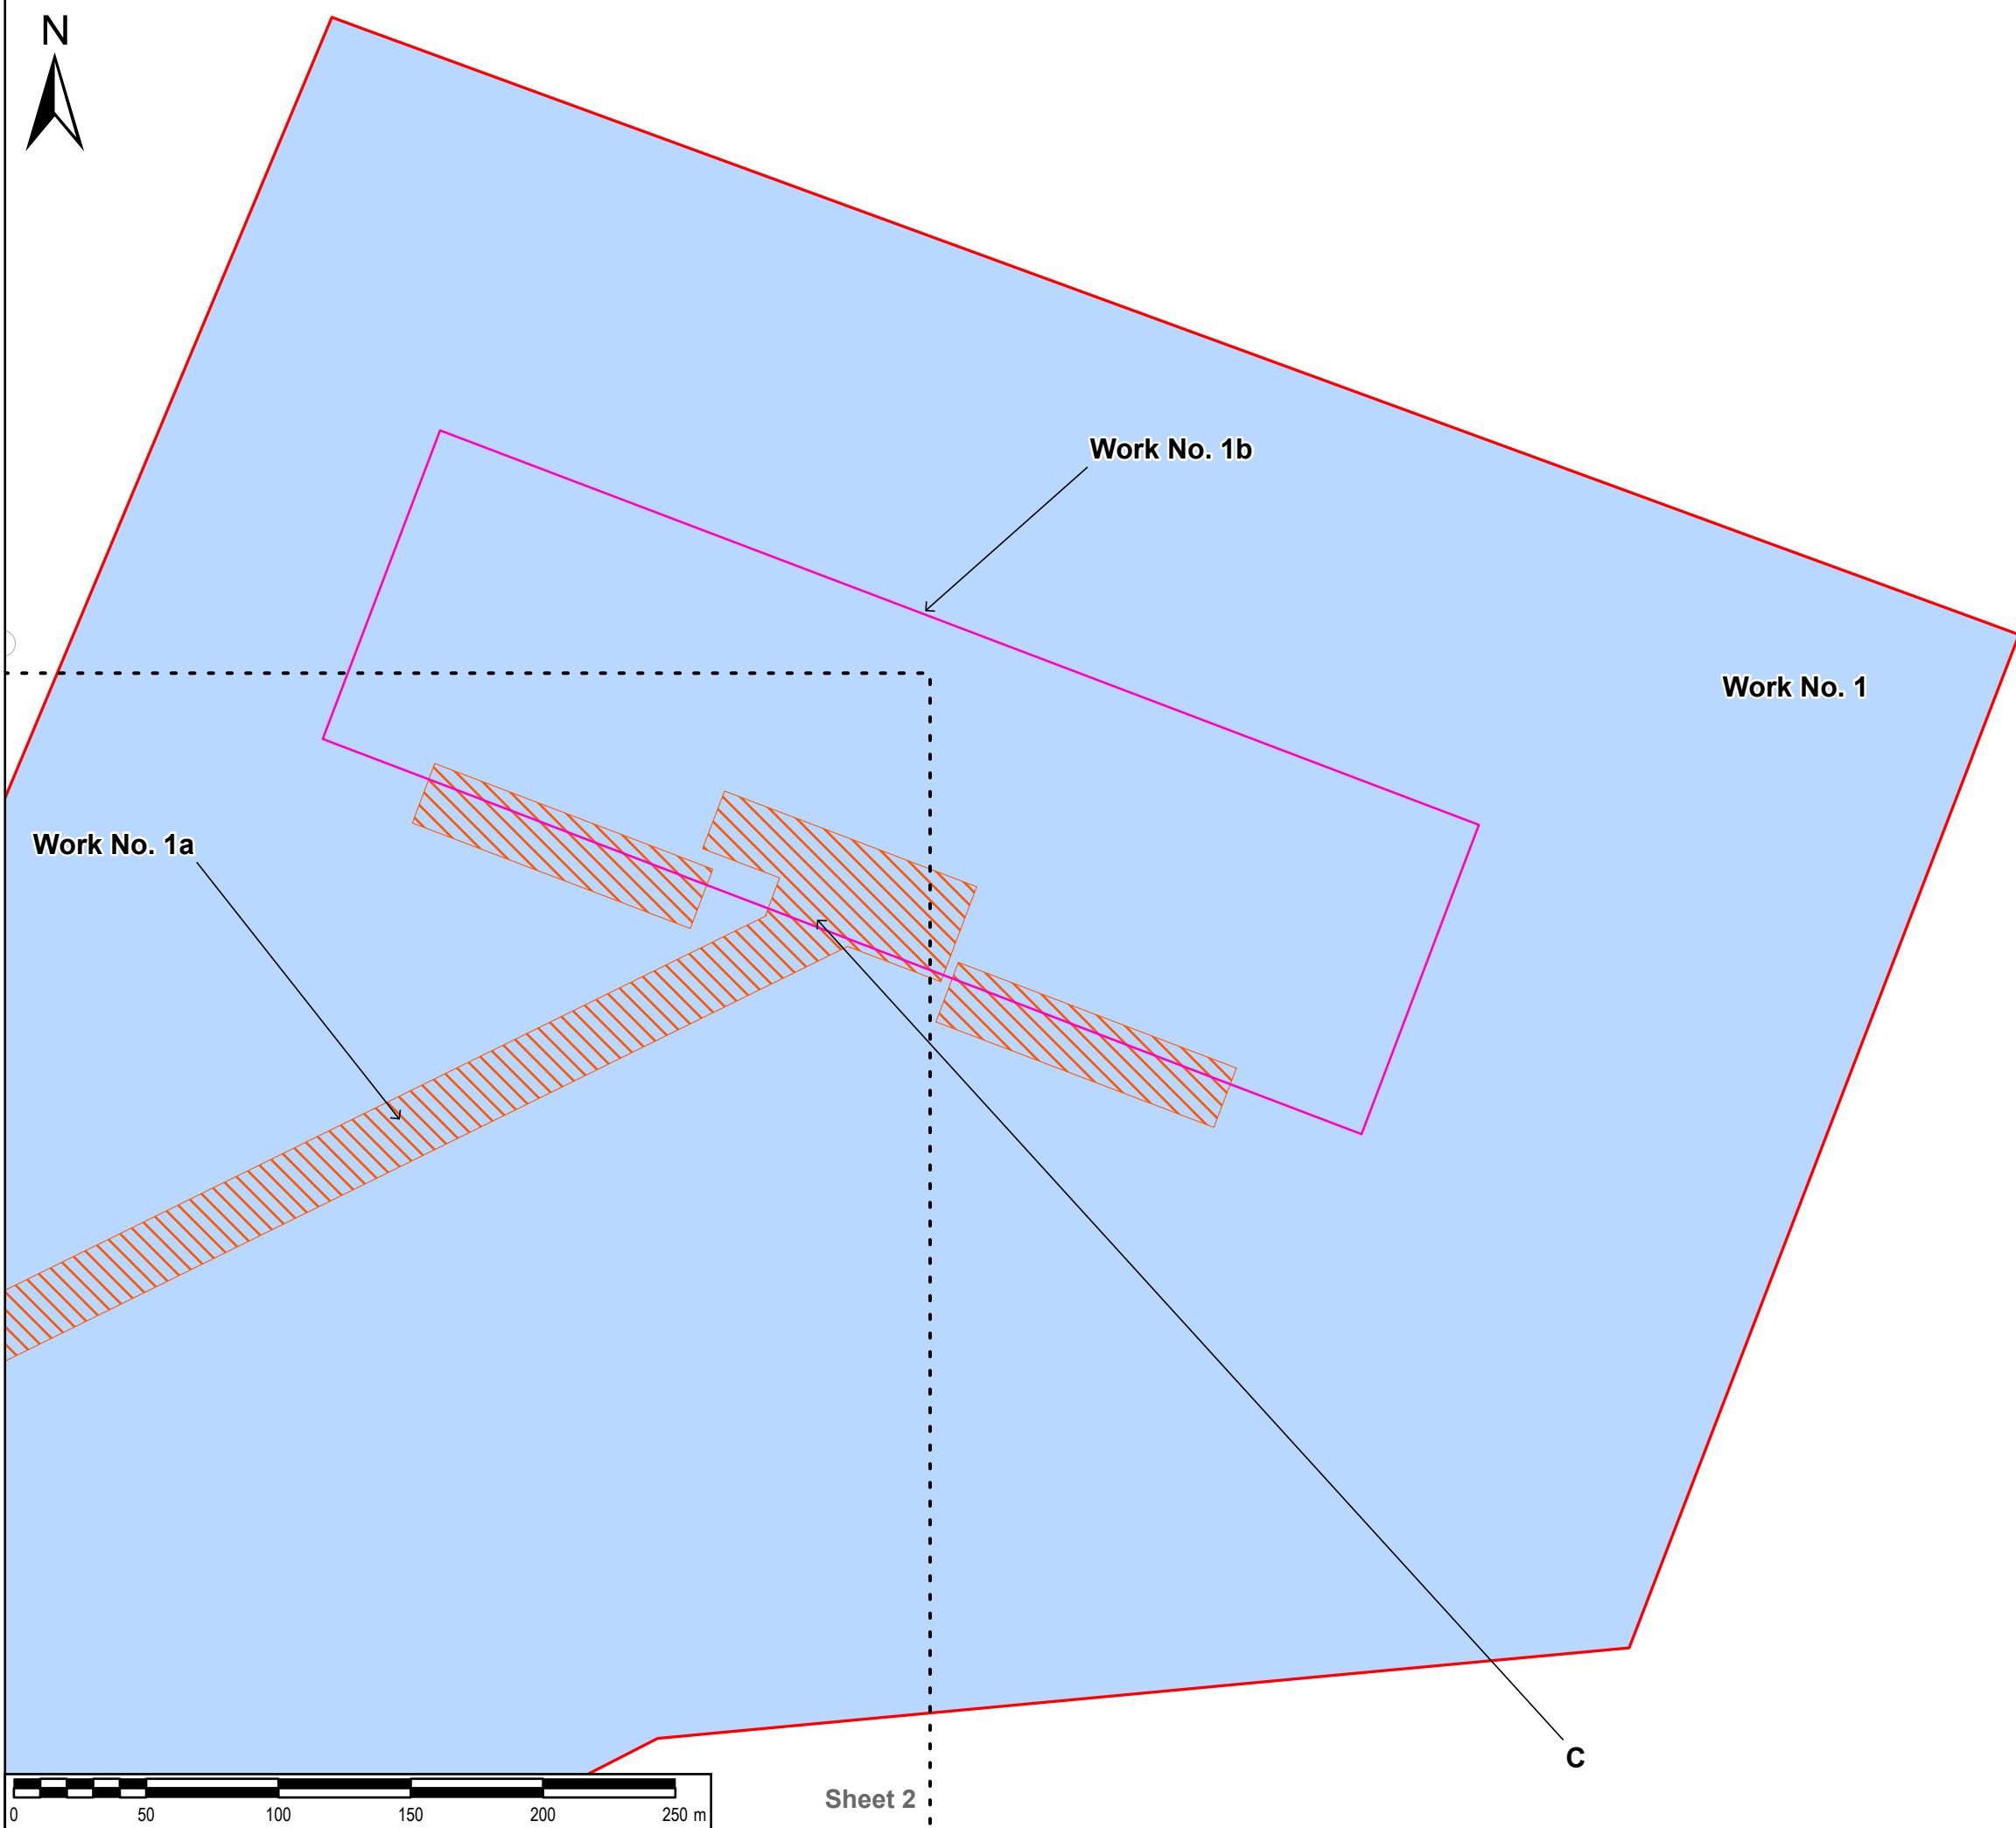

SAFETY, HEALTH AND ENVIRONMENTAL INFORMATION BOX

IT IS ASSUMED THAT ALL WORKS ON THIS DRAWING WILL BE CARRIED OUT BY A COMPETENT CONTRACTOR WORKING, WHERE APPROPRIATE, TO AN APPROPRIATE METHOD STATEMENT.

THIS DRAWING IS TO BE USED ONLY FOR THE PURPOSE OF ISSUE THAT IT WAS ISSUED FOR AND IS SUBJECT TO AMENDMENT.

EXCEPTIONAL RISKS RELATING TO THE WORKS ASSOCIATED WITH THIS DRAWING ARE IDENTIFIED BELOW.

- NOTES**
- THIS DRAWING IS TO BE READ IN CONJUNCTION WITH ALL OTHER RELEVANT DOCUMENTATION.
 - WHERE WORK NUMBER BOUNDARIES OVERLAP THE SYMBOLOLOGY AS DESCRIBED IN THE LEGEND BELOW IS MERGED
 - PERMANENT WORKS ASSOCIATED WITH WORK NUMBER 4 AND 6 ARE UNDERGROUND
 - THE DREDGED POCKET IS SHOWN INDICATIVELY AND IS DESCRIBED IN DETAIL IN ARTICLE 6(2) (EXTENT OF CERTAIN WORKS) AND SPECIFIED FURTHER IN PARAGRAPH 1(B) OF SCHEDULE 1 (AUTHORISED DEVELOPMENT) OF THE DRAFT DEVELOPMENT CONSENT ORDER (TR030008/APP/2.1) AND IN PARAGRAPH 5(2) OF THE DEEMED MARINE LICENCE IN SCHEDULE 3 OF THE DRAFT DEVELOPMENT CONSENT ORDER (TR030008/APP/2.1)
 - POINTS A, B AND C ARE USED TO DEFINE SPECIFIC LENGTHS (A-B, B-C) OF WORK NO. 1A AND ARE REFERENCED ON TABLE 1 OF THE OUTLINE CONSTRUCTION ENVIRONMENT MANAGEMENT PLAN (TR030008/APP/6.5). TABLE 1 DEFINES PARAMETERS FOR THE NUMBER, DIAMETER AND SPACING OF THE PILES WITH REFERENCE TO LENGTHS A-B AND B-C

- LEGEND**
- Order limits
 - Work no. 1
 - Work no. 1a
 - Indicative Dredged Pocket

Reproduced from Ordnance Survey digital map data © Crown copyright 2023. All rights reserved. Licence number 0100031673.

Purpose of issue

DCO APPLICATION

DCO APPLICATION	EB	28/11/2023	2
	AL		
DCO APPLICATION	EB	07/09/2023	1
	AL		
DRAFT	EB	13/07/2023	0.1
	AL		
REVISION DETAILS	By	Date	Suffix
	App		



Project Title

**TR030008
IMMINGHAM GREEN
ENERGY TERMINAL**

Drawing Title

**WORKS PLANS
SHEET 1 OF 7
DOC REF: 4.2**


Designed	Drawn	Checked	Verified	Approved	Date
EB	EB	DF	HW	AL	11/2023
Internal Project No.		Suitability			
60673509		S3			
Scale @ A3		Volume			
1:2,500		No subdivision is applicable			

THIS DOCUMENT HAS BEEN PREPARED PURSUANT TO AND SUBJECT TO THE TERMS OF AECOM'S APPOINTMENT BY ITS CLIENT. AECOM ACCEPTS NO LIABILITY FOR ANY USE OF THIS DOCUMENT OTHER THAN BY ITS ORIGINAL CLIENT OR FOLLOWING AECOM'S EXPRESS AGREEMENT TO SUCH USE, AND ONLY FOR THE PURPOSES FOR WHICH IT WAS PREPARED AND PROVIDED.



Drawing Number	Rev
60673509-ACM-GEN-ZZ-DR-TP-0009	2
Infrastructure Planning (Applications: Prescribed Forms and Procedure) Regulations 2009	
REGULATION 5(2)(j)	



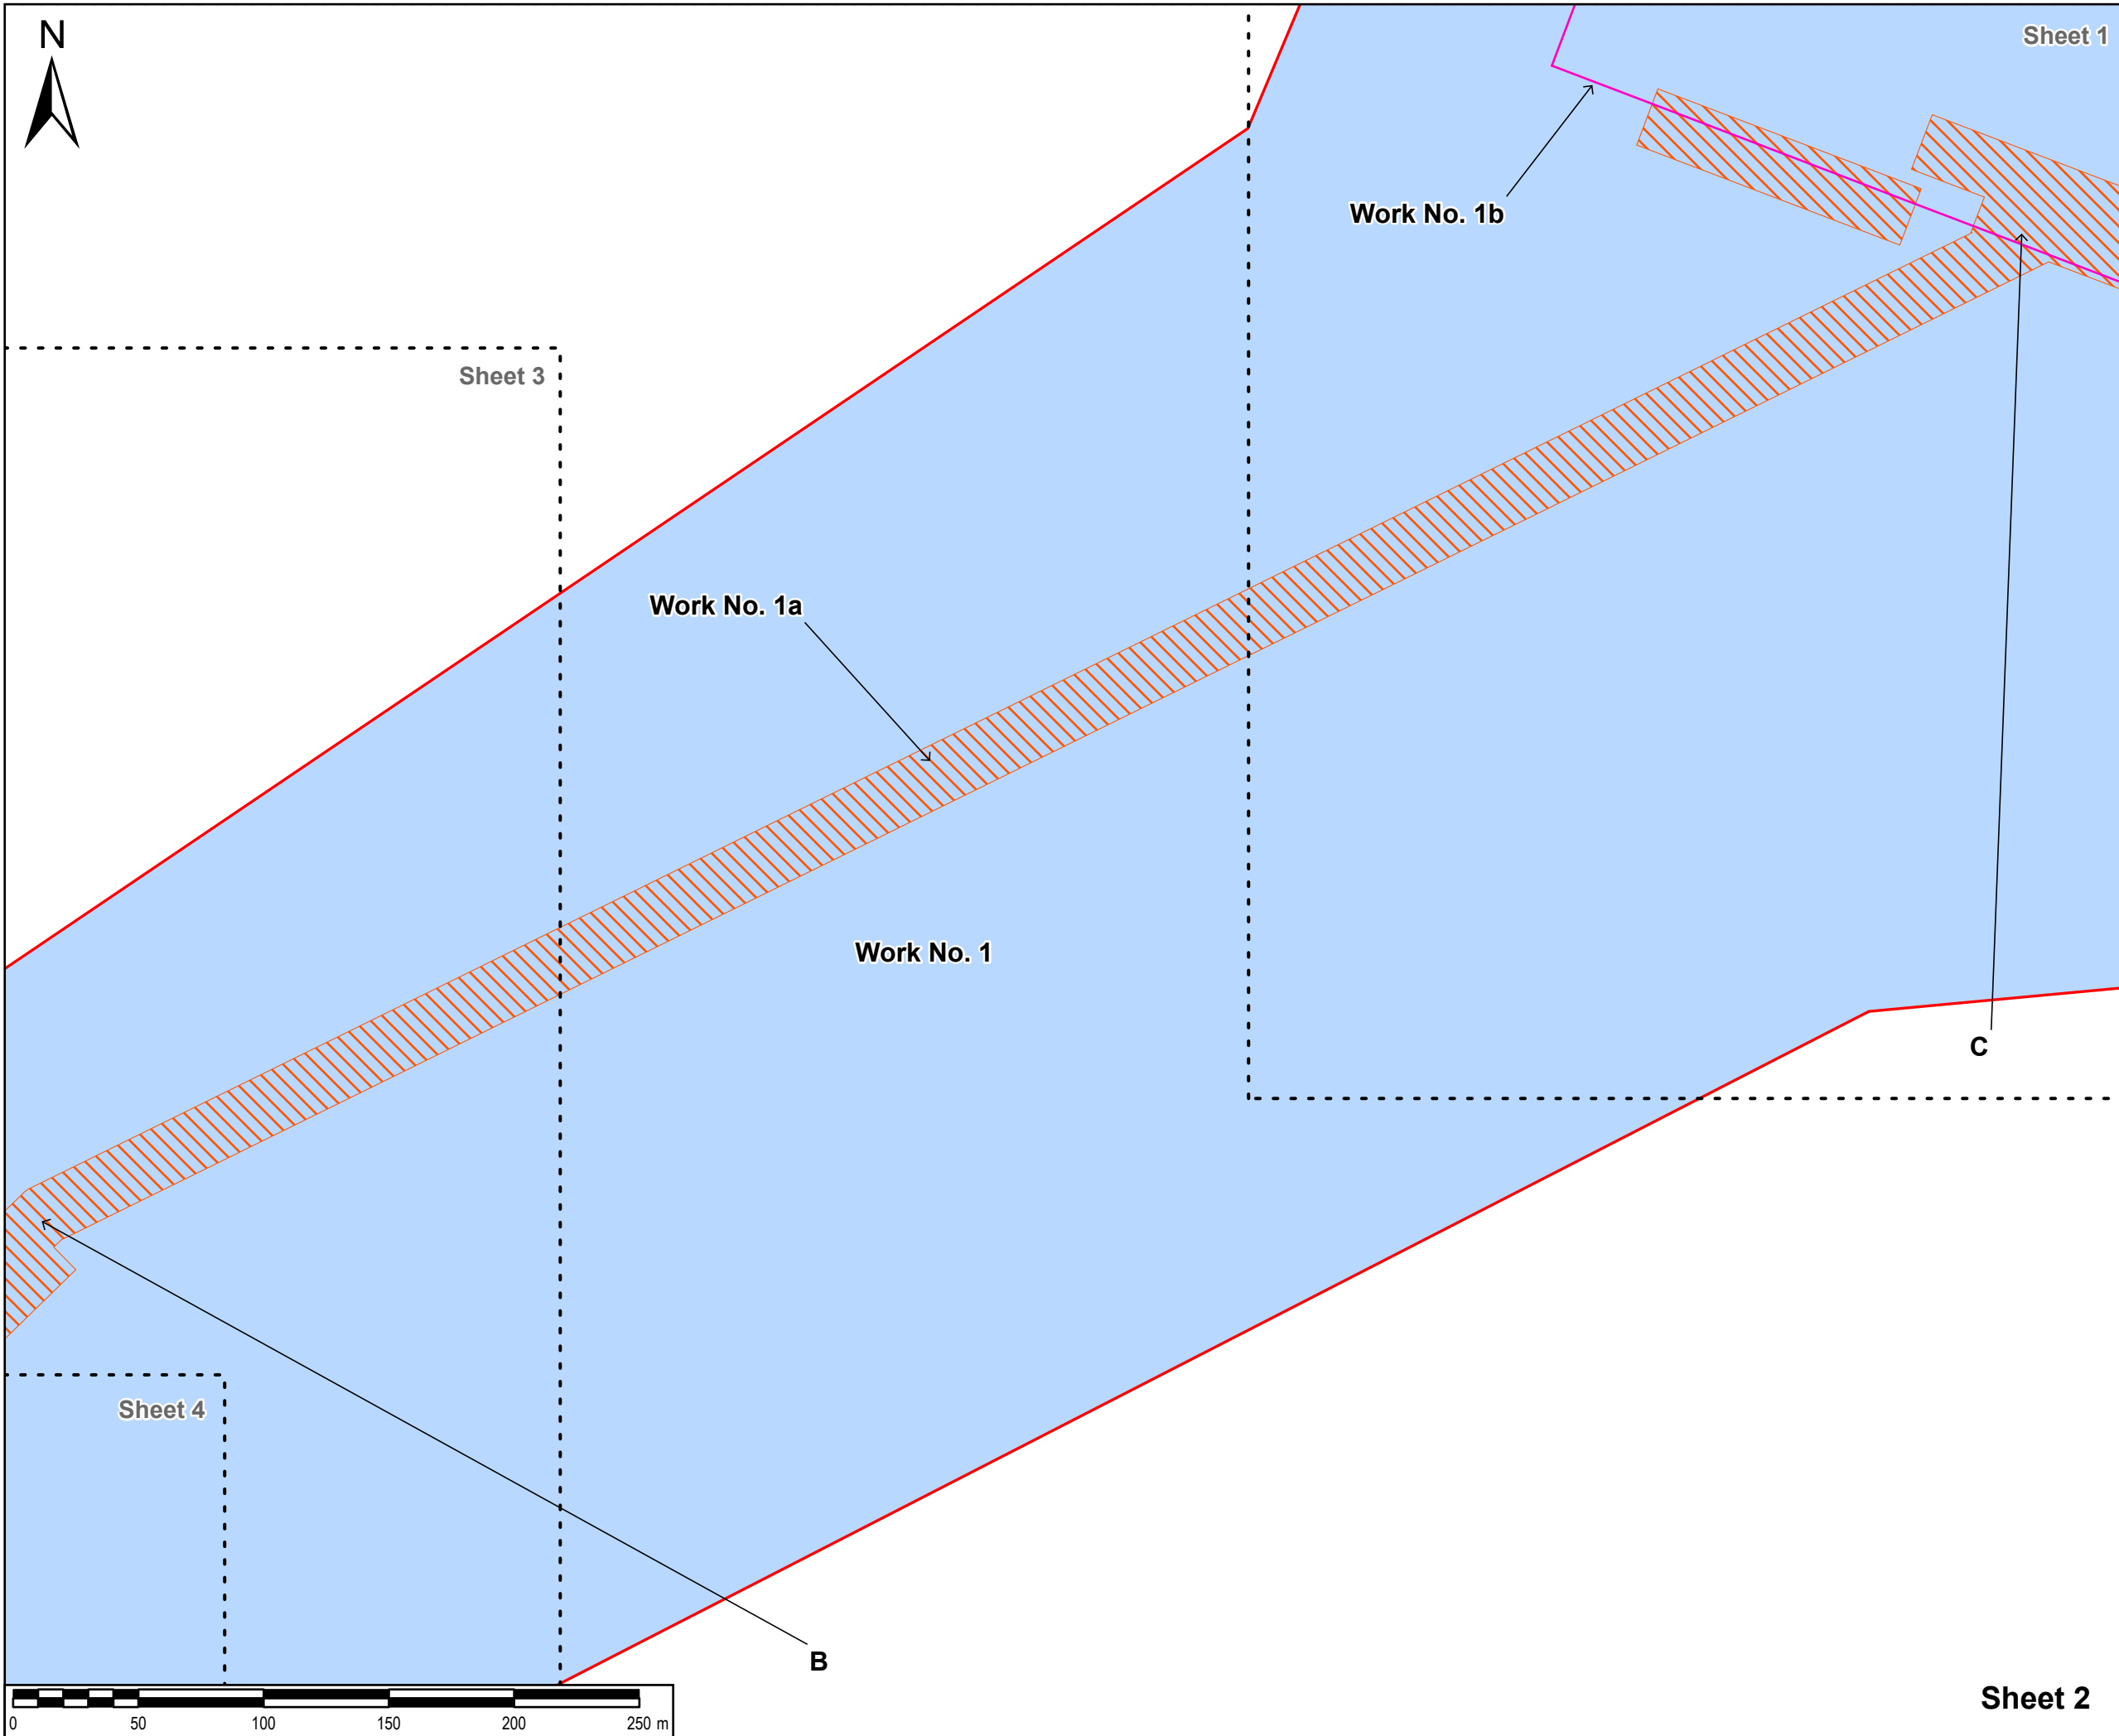

Sheet 1

SAFETY, HEALTH AND ENVIRONMENTAL INFORMATION BOX

IT IS ASSUMED THAT ALL WORKS ON THIS DRAWING WILL BE CARRIED OUT BY A COMPETENT CONTRACTOR WORKING, WHERE APPROPRIATE, TO AN APPROPRIATE METHOD STATEMENT.

THIS DRAWING IS TO BE USED ONLY FOR THE PURPOSE OF ISSUE THAT IT WAS ISSUED FOR AND IS SUBJECT TO AMENDMENT.

EXCEPTIONAL RISKS RELATING TO THE WORKS ASSOCIATED WITH THIS DRAWING ARE IDENTIFIED BELOW.

NOTES

- THIS DRAWING IS TO BE READ IN CONJUNCTION WITH ALL OTHER RELEVANT DOCUMENTATION.
- WHERE WORK NUMBER BOUNDARIES OVERLAP THE SYMBOLOGY AS DESCRIBED IN THE LEGEND BELOW IS MERGED.
- PERMANENT WORKS ASSOCIATED WITH WORK NUMBER 4 AND 6 ARE UNDERGROUND.
- THE DREDGED POCKET IS SHOWN INDICATIVELY AND IS DESCRIBED IN DETAIL IN ARTICLE 6(2) (EXTENT OF CERTAIN WORKS) AND SPECIFIED FURTHER IN PARAGRAPH 1(B) OF SCHEDULE 1 (AUTHORISED DEVELOPMENT) OF THE DRAFT DEVELOPMENT CONSENT ORDER (TR030008/APP/2.1) AND IN PARAGRAPH 5(2) OF THE DEEMED MARINE LICENCE IN SCHEDULE 3 OF THE DRAFT DEVELOPMENT CONSENT ORDER (TR030008/APP/2.1).
- POINTS A, B AND C ARE USED TO DEFINE SPECIFIC LENGTHS (A-B, B-C) OF WORK NO. 1A AND ARE REFERENCED ON TABLE 1 OF THE OUTLINE CONSTRUCTION ENVIRONMENT MANAGEMENT PLAN (TR030008/APP/6.5). TABLE 1 DEFINES PARAMETERS FOR THE NUMBER, DIAMETER AND SPACING OF THE PILES WITH REFERENCE TO LENGTHS A-B AND B-C.

LEGEND

- Order limits
- Work no. 1
- Work no. 1a
- Indicative Dredged Pocket

Reproduced from Ordnance Survey digital map data © Crown copyright 2023. All rights reserved. Licence number 0100031673.

Purpose of issue: **DCO APPLICATION**

DCO APPLICATION	EB	28/11/2023	2
	AL		
DCO APPLICATION	EB	07/09/2023	1
	AL		
DRAFT	EB	13/07/2023	0.1
	AL		
REVISION DETAILS	By	Date	Suffix
	App		

Client: **ABP ASSOCIATED BRITISH PORTS** **AIR PRODUCTS**

Project Title: **TR030008 IMMINGHAM GREEN ENERGY TERMINAL**

Drawing Title: **WORKS PLANS SHEET 2 OF 7 DOC REF: 4.2**

Designed	Drawn	Checked	Verified	Approved	Date
EB	EB	DF	HW	AL	11/2023

Internal Project No. 60673509 Suitability S3

Scale @ A3 1:2,500 Volume No subdivision is applicable

THIS DOCUMENT HAS BEEN PREPARED PURSUANT TO AND SUBJECT TO THE TERMS OF AECOM'S APPOINTMENT BY ITS CLIENT. AECOM ACCEPTS NO LIABILITY FOR ANY USE OF THIS DOCUMENT OTHER THAN BY ITS ORIGINAL CLIENT OR FOLLOWING AECOM'S EXPRESS AGREEMENT TO SUCH USE, AND ONLY FOR THE PURPOSES FOR WHICH IT WAS PREPARED AND PROVIDED.

AECOM
One Trinity Gardens
Quayside
Newcastle Upon Tyne
Tel: +44 (0) 191 224 6500
www.aecom.com

AECOM

Drawing Number: 60673509-ACM-GEN-ZZ-DR-TP-0010
Infrastructure Planning (Applications: Prescribed Forms and Procedure) Regulations 2009
REGULATION 5(2)(j)


Rev: 2

Sheet 2



Sheet 3

Sheet 2

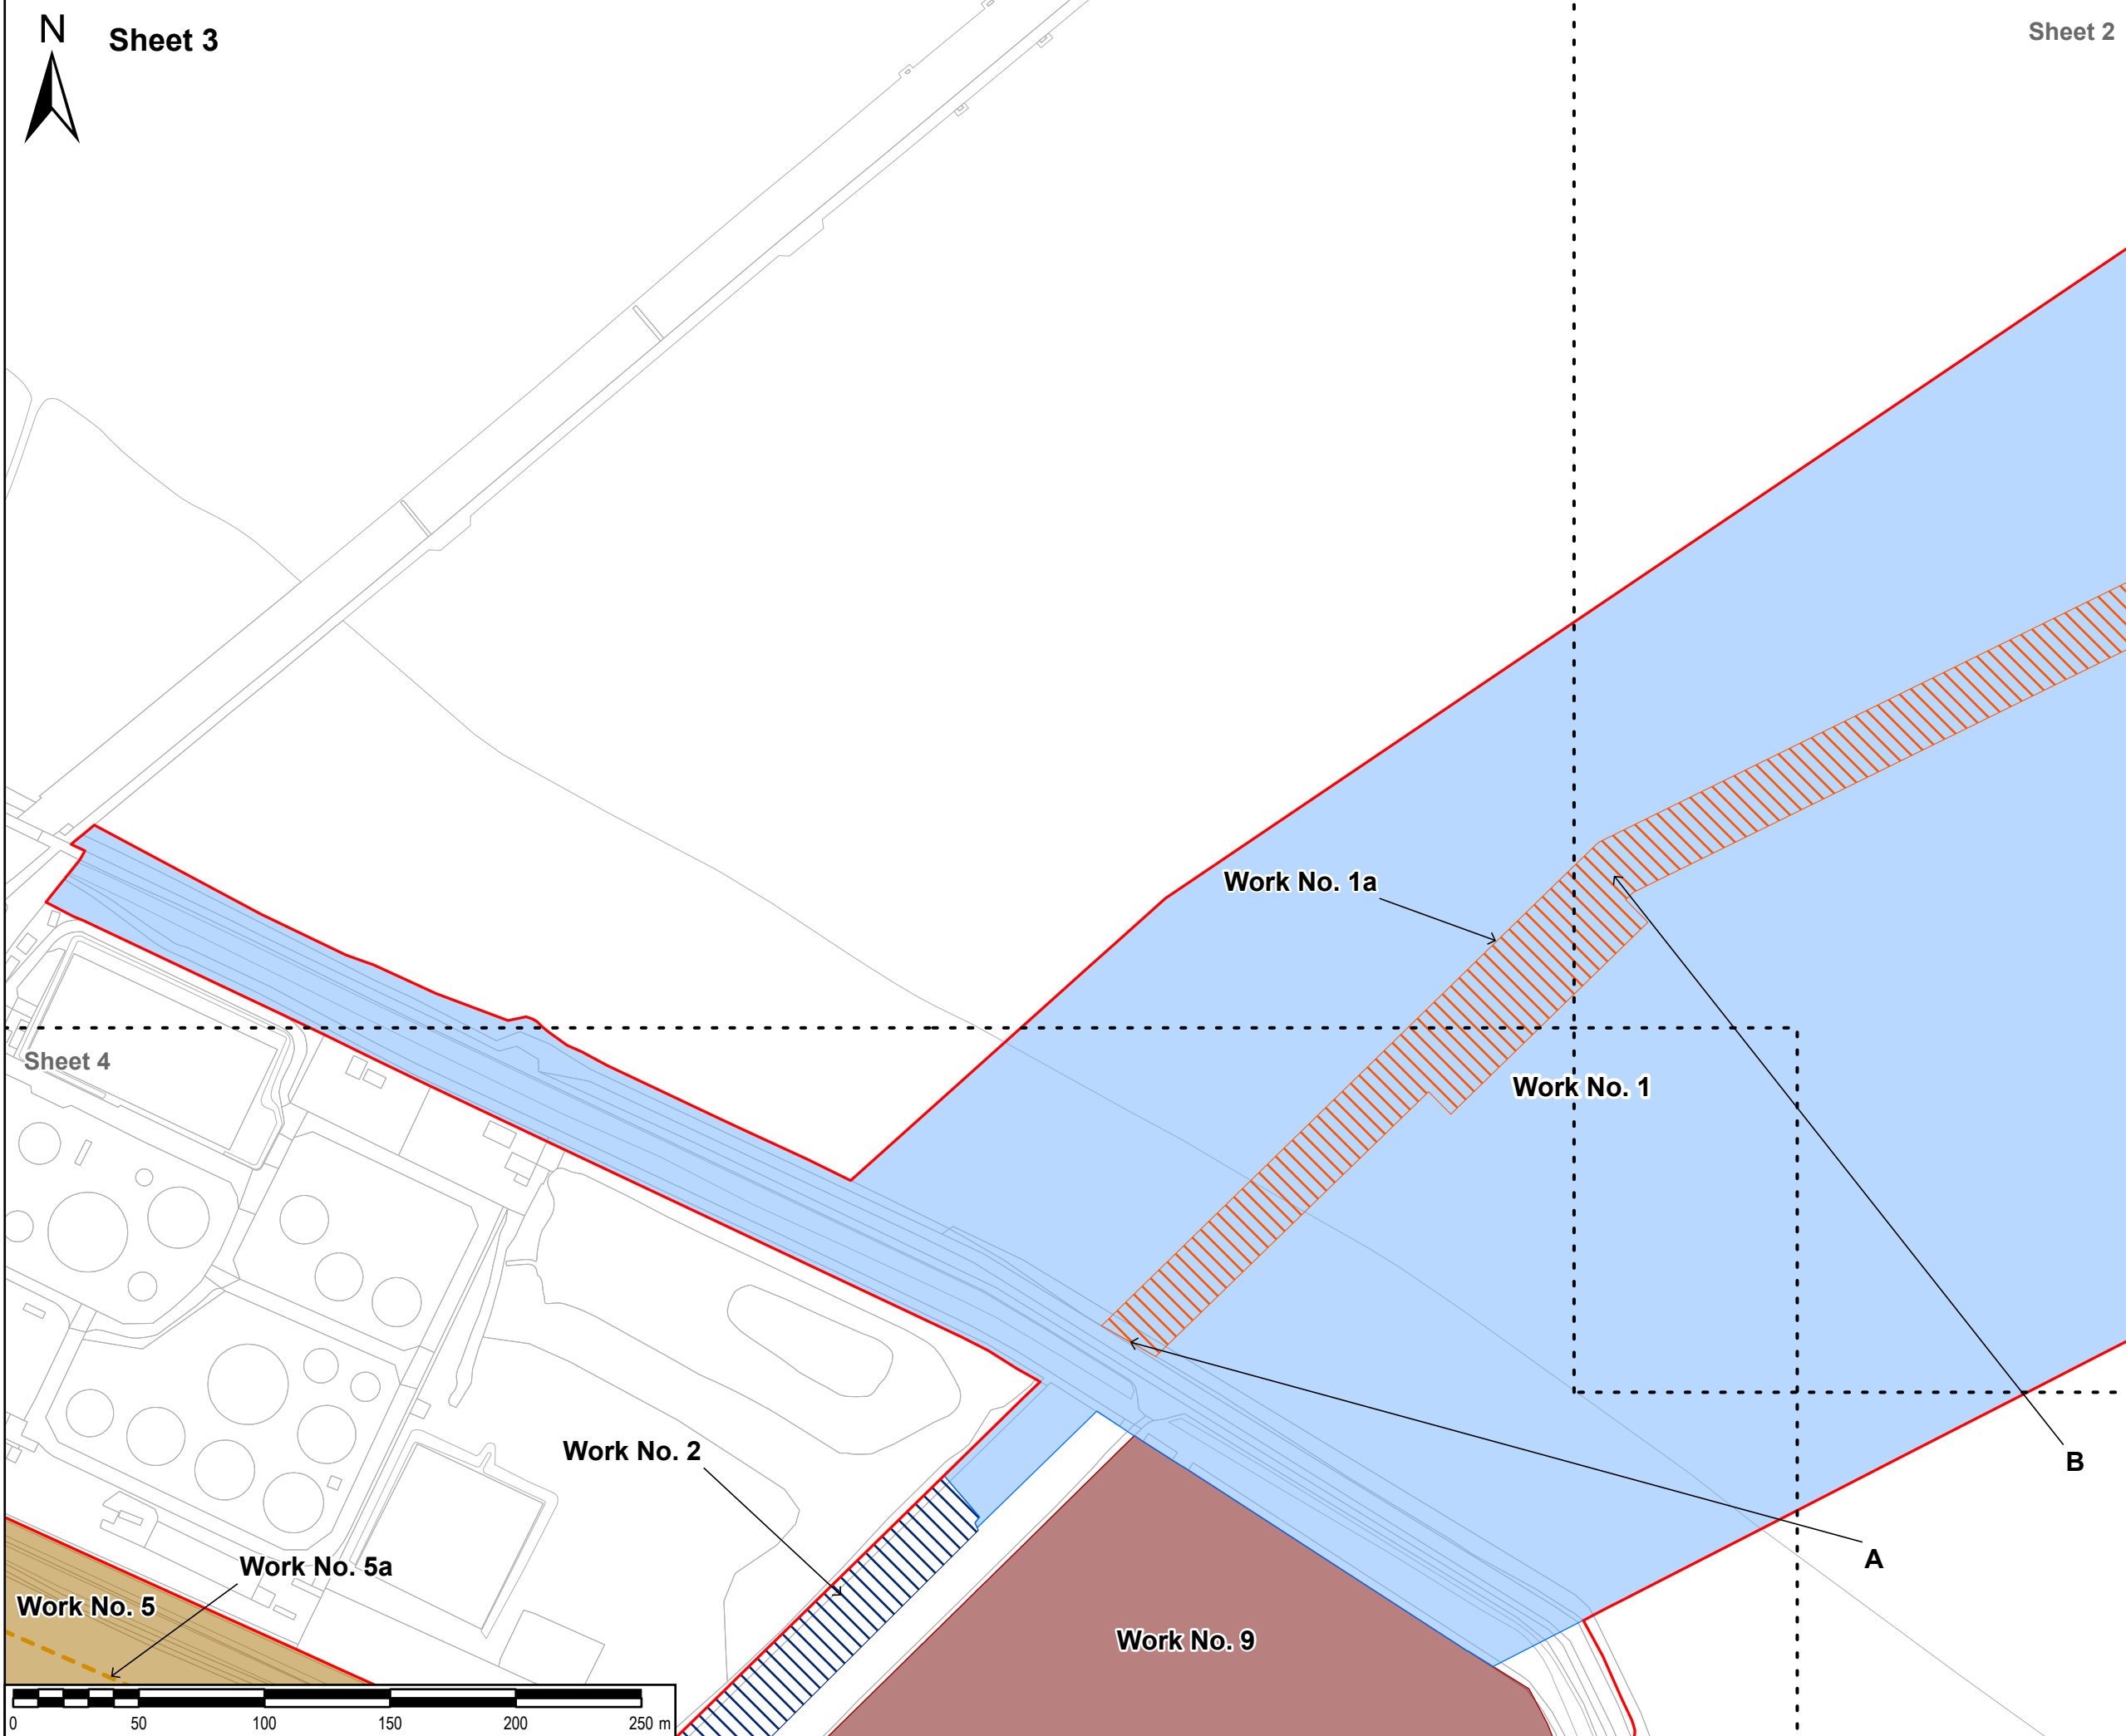

SAFETY, HEALTH AND ENVIRONMENTAL INFORMATION BOX

IT IS ASSUMED THAT ALL WORKS ON THIS DRAWING WILL BE CARRIED OUT BY A COMPETENT CONTRACTOR WORKING, WHERE APPROPRIATE, TO AN APPROPRIATE METHOD STATEMENT.
THIS DRAWING IS TO BE USED ONLY FOR THE PURPOSE OF ISSUE THAT IT WAS ISSUED FOR AND IS SUBJECT TO AMENDMENT.
EXCEPTIONAL RISKS RELATING TO THE WORKS ASSOCIATED WITH THIS DRAWING ARE IDENTIFIED BELOW.

- NOTES**
- THIS DRAWING IS TO BE READ IN CONJUNCTION WITH ALL OTHER RELEVANT DOCUMENTATION.
 - WHERE WORK NUMBER BOUNDARIES OVERLAP THE SYMBOLLOGY AS DESCRIBED IN THE LEGEND BELOW IS MERGED
 - PERMANENT WORKS ASSOCIATED WITH WORK NUMBER 4 AND 6 ARE UNDERGROUND
 - THE DREDGED POCKET IS SHOWN INDICATIVELY AND IS DESCRIBED IN DETAIL IN ARTICLE 6(2) (EXTENT OF CERTAIN WORKS) AND SPECIFIED FURTHER IN PARAGRAPH 1(B) OF SCHEDULE 1 (AUTHORISED DEVELOPMENT) OF THE DRAFT DEVELOPMENT CONSENT ORDER (TR030008/APP/2.1) AND IN PARAGRAPH 5(2) OF THE DEEMED MARINE LICENCE IN SCHEDULE 3 OF THE DRAFT DEVELOPMENT CONSENT ORDER (TR030008/APP/2.1)
 - POINTS A, B AND C ARE USED TO DEFINE SPECIFIC LENGTHS (A-B, B-C) OF WORK NO. 1A AND ARE REFERENCED ON TABLE 1 OF THE OUTLINE CONSTRUCTION ENVIRONMENT MANAGEMENT PLAN (TR030009/APP/6.5). TABLE 1 DEFINES PARAMETERS FOR THE NUMBER, DIAMETER AND SPACING OF THE PILES WITH REFERENCE TO LENGTHS A-B AND B-C

LEGEND

- Order limits
- Work no. 1
- Work no. 1a
- Work no. 2
- Work no. 5
- Work no. 5a
- Work no. 9

Reproduced from Ordnance Survey digital map data © Crown copyright 2023. All rights reserved. Licence number 0100031673.

Purpose of issue: **DCO APPLICATION**

DCO APPLICATION	EB	28/11/2023	2
	AL		
DCO APPLICATION	EB	07/09/2023	1
	AL		
DRAFT	EB	13/07/2023	0.1
	AL		
REVISION DETAILS	By	Date	Suffix
	App		



Client: **ABP** **AIR PRODUCTS**

Project Title: **TR030008 IMMINGHAM GREEN ENERGY TERMINAL**


Drawing Title: **WORKS PLANS SHEET 3 OF 7 DOC REF: 4.2**

Designed	Drawn	Checked	Verified	Approved	Date
EB	DF	DF	HW	AL	11/2023
Internal Project No. 60673509		Suitability S3			
Scale @ A3 1:2,500		Volume No subdivision is applicable			

THIS DOCUMENT HAS BEEN PREPARED PURSUANT TO AND SUBJECT TO THE TERMS OF AECOM'S APPOINTMENT BY ITS CLIENT. AECOM ACCEPTS NO LIABILITY FOR ANY USE OF THIS DOCUMENT OTHER THAN BY ITS ORIGINAL CLIENT OR FOLLOWING AECOM'S EXPRESS AGREEMENT TO SUCH USE, AND ONLY FOR THE PURPOSES FOR WHICH IT WAS PREPARED AND PROVIDED.



Drawing Number: 60673509-ACM-GEN-ZZ-DR-TP-0011	Rev: 2
Infrastructure Planning (Applications: Prescribed Forms and Procedure) Regulations 2009 REGULATION 5(2)(j)	

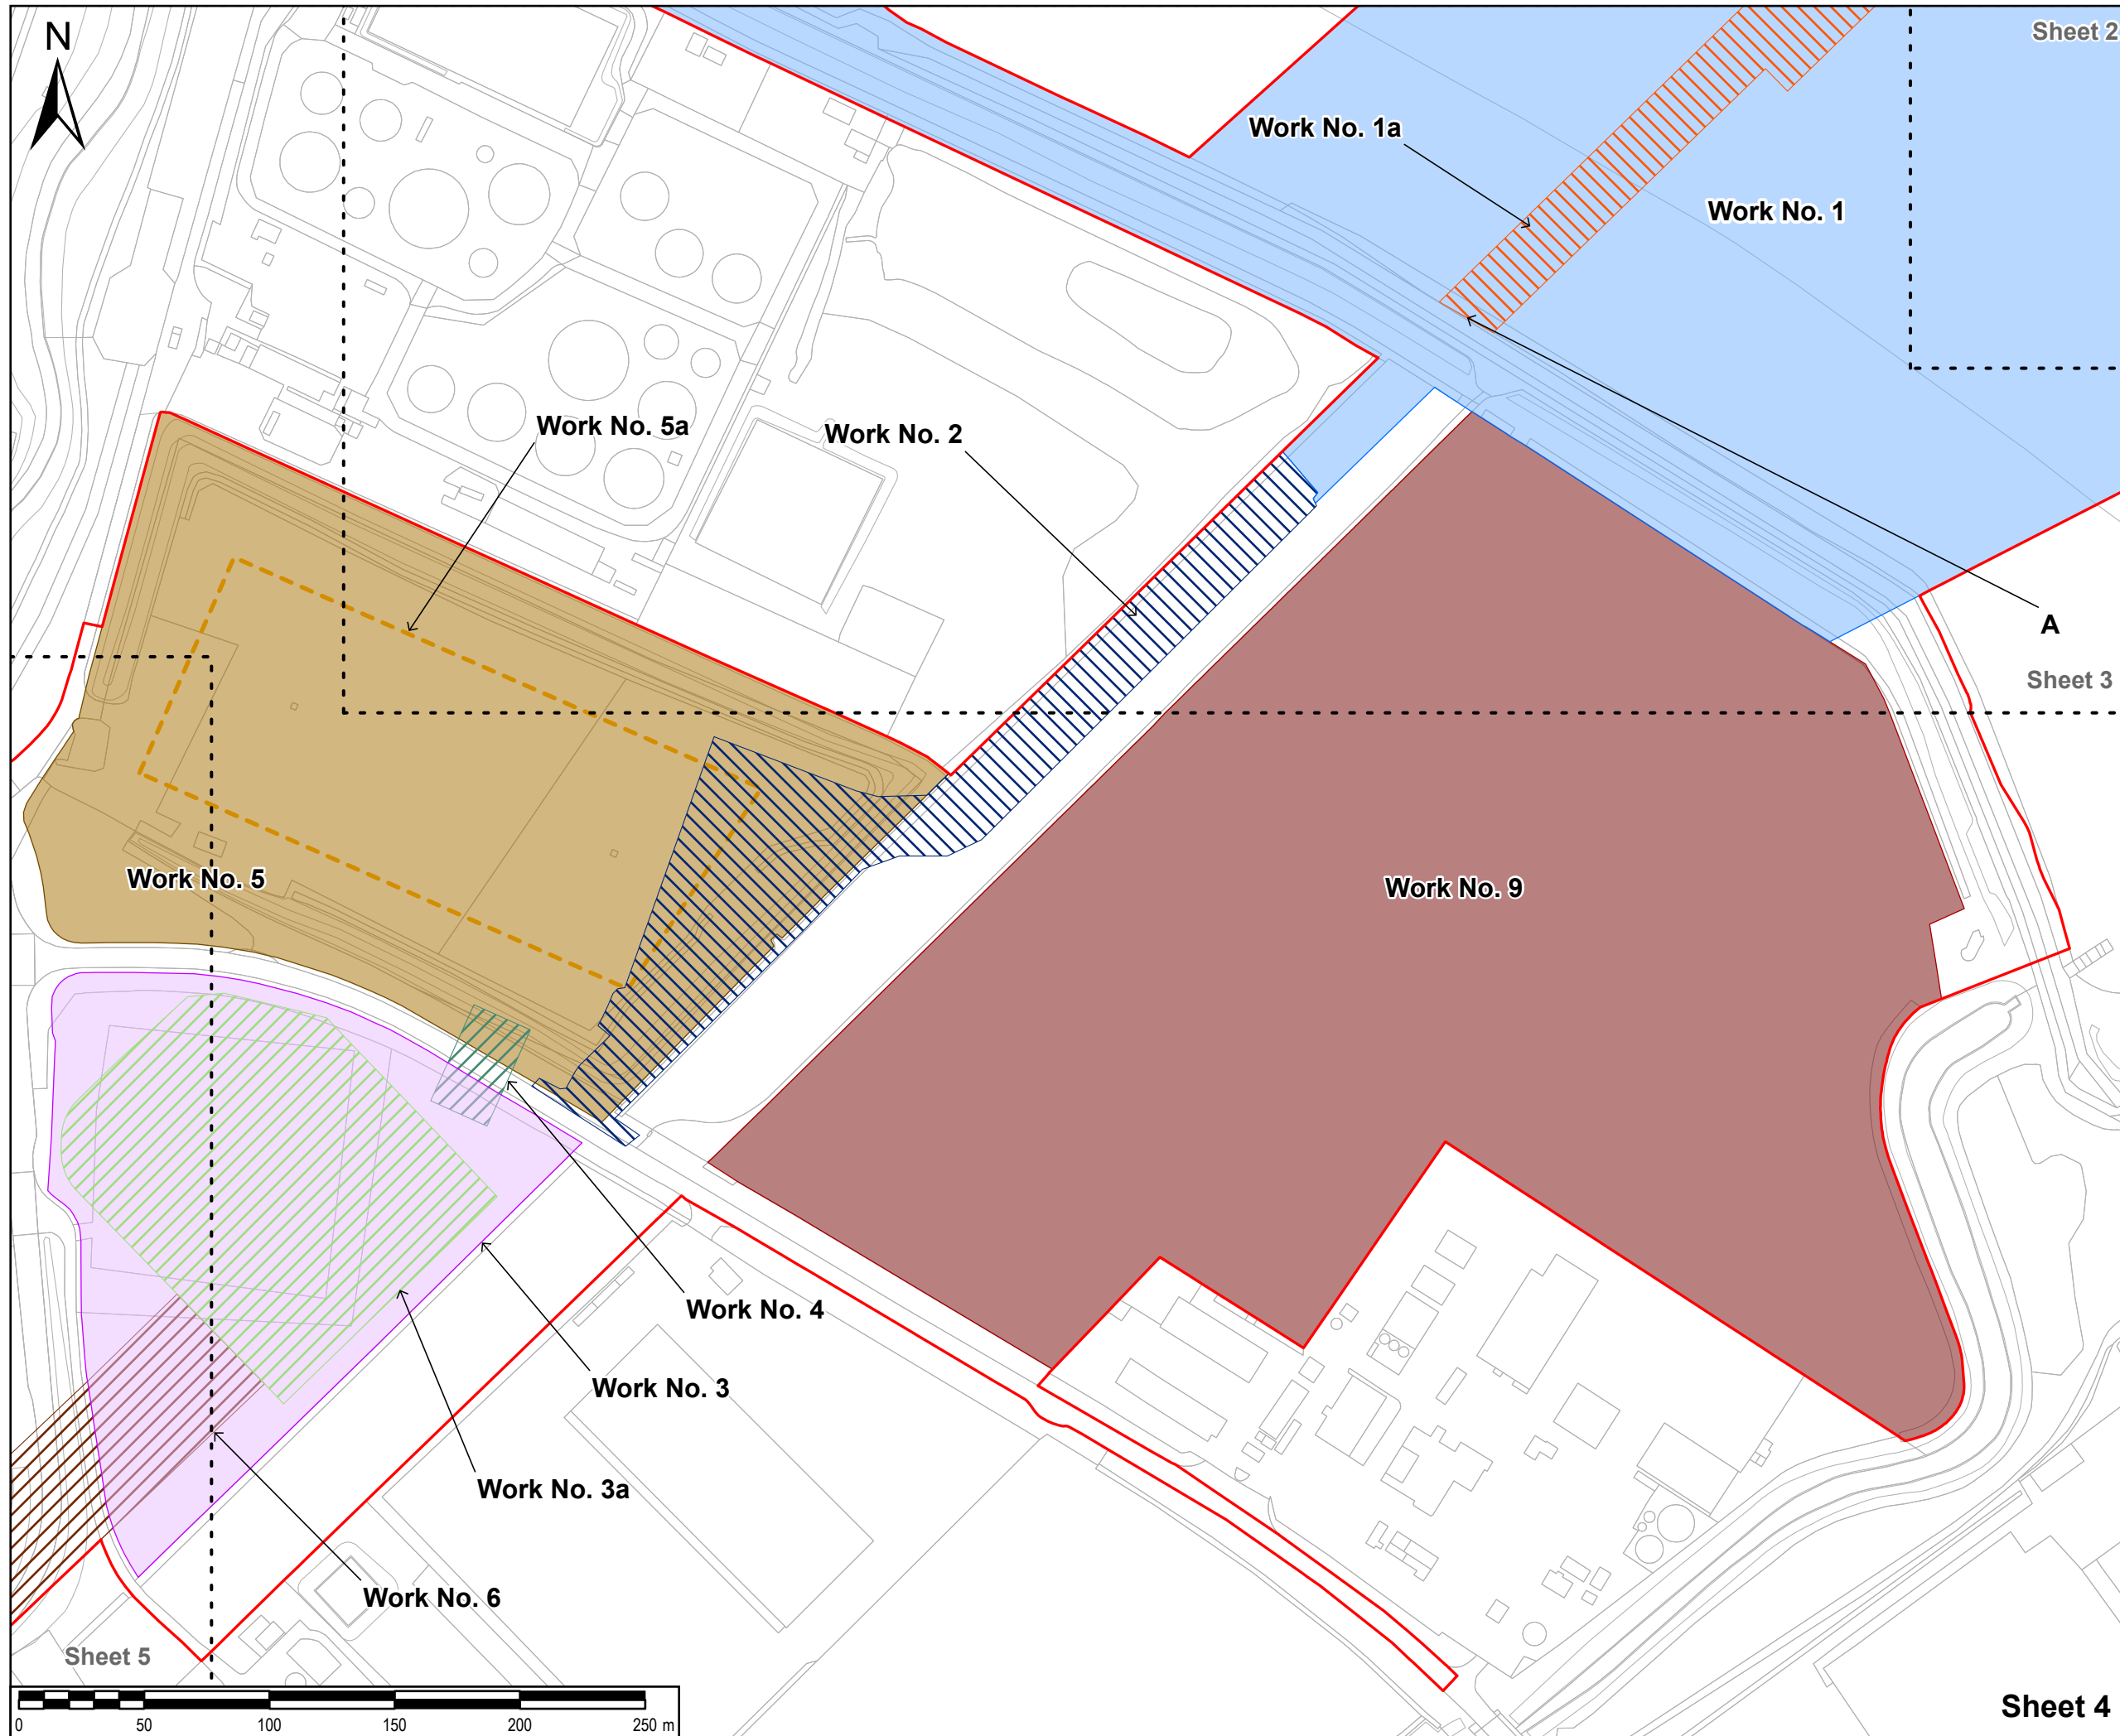

Sheet 2

SAFETY, HEALTH AND ENVIRONMENTAL INFORMATION BOX

IT IS ASSUMED THAT ALL WORKS ON THIS DRAWING WILL BE CARRIED OUT BY A COMPETENT CONTRACTOR WORKING, WHERE APPROPRIATE, TO AN APPROPRIATE METHOD STATEMENT.

THIS DRAWING IS TO BE USED ONLY FOR THE PURPOSE OF ISSUE THAT IT WAS ISSUED FOR AND IS SUBJECT TO AMENDMENT.

EXCEPTIONAL RISKS RELATING TO THE WORKS ASSOCIATED WITH THIS DRAWING ARE IDENTIFIED BELOW.

NOTES

- THIS DRAWING IS TO BE READ IN CONJUNCTION WITH ALL OTHER RELEVANT DOCUMENTATION.
- WHERE WORK NUMBER BOUNDARIES OVERLAP THE SYMBOLOGY AS DESCRIBED IN THE LEGEND BELOW IS MERGED
- PERMANENT WORKS ASSOCIATED WITH WORK NUMBER 4 AND 6 ARE UNDERGROUND
- THE DREDGED POCKET IS SHOWN INDICATIVELY AND IS DESCRIBED IN DETAIL IN ARTICLE 6(2) (EXTENT OF CERTAIN WORKS) AND SPECIFIED FURTHER IN PARAGRAPH 1(B) OF SCHEDULE 1 (AUTHORISED DEVELOPMENT) OF THE DRAFT DEVELOPMENT CONSENT ORDER (TR030008/APP/2.1) AND IN PARAGRAPH 5(2) OF THE DEEMED MARINE LICENCE IN SCHEDULE 3 OF THE DRAFT DEVELOPMENT CONSENT ORDER (TR030008/APP/2.1)
- POINTS A, B AND C ARE USED TO DEFINE SPECIFIC LENGTHS (A-B, B-C) OF WORK NO. 1A AND ARE REFERENCED ON TABLE 1 OF THE OUTLINE CONSTRUCTION ENVIRONMENT MANAGEMENT PLAN (TR030009/APP/6.5). TABLE 1 DEFINES PARAMETERS FOR THE NUMBER, DIAMETER AND SPACING OF THE PILES WITH REFERENCE TO LENGTHS A-B AND B-C

LEGEND

- Order limits
- Work no. 1
- Work no. 1a
- Work no. 2
- Work no. 3
- Work no. 3a
- Work no. 4
- Work no. 5
- Work no. 5a
- Work no. 6
- Work no. 9

Reproduced from Ordnance Survey digital map data © Crown copyright 2023. All rights reserved. Licence number 0100031673.

Purpose of issue: DCO APPLICATION

DCO APPLICATION	EB	28/11/2023	2
	AL		
DCO APPLICATION	EB	07/09/2023	1
	AL		
DRAFT	EB	13/07/2023	0.1
	AL		
REVISION DETAILS	By	Date	Suffix
	App		

Client: **ABP** ASSOCIATED BRITISH PORTS **AIR PRODUCTS**

Project Title: TR030008 IMMINGHAM GREEN ENERGY TERMINAL

Drawing Title: WORKS PLANS SHEET 4 OF 7 DOC REF: 4.2

Designed	Drawn	Checked	Verified	Approved	Date
EB	EB	DF	HW	AL	11/2023

Internal Project No. 60673509 Suitability S3

Scale @ A3 1:2,500 Volume No subdivision is applicable


THIS DOCUMENT HAS BEEN PREPARED PURSUANT TO AND SUBJECT TO THE TERMS OF AECOM'S APPOINTMENT BY ITS CLIENT. AECOM ACCEPTS NO LIABILITY FOR ANY USE OF THIS DOCUMENT OTHER THAN BY ITS ORIGINAL CLIENT OR FOLLOWING AECOM'S EXPRESS AGREEMENT TO SUCH USE, AND ONLY FOR THE PURPOSES FOR WHICH IT WAS PREPARED AND PROVIDED.

AECOM
One Trinity Gardens
Quayside
Newcastle Upon Tyne
Tel: +44 (0) 191 224 6500
www.aecom.com

Drawing Number 60673509-ACM-GEN-ZZ-DR-TP-0012
Infrastructure Planning (Applications: Prescribed Forms and Procedure) Regulations 2009

Rev 2

Sheet 4

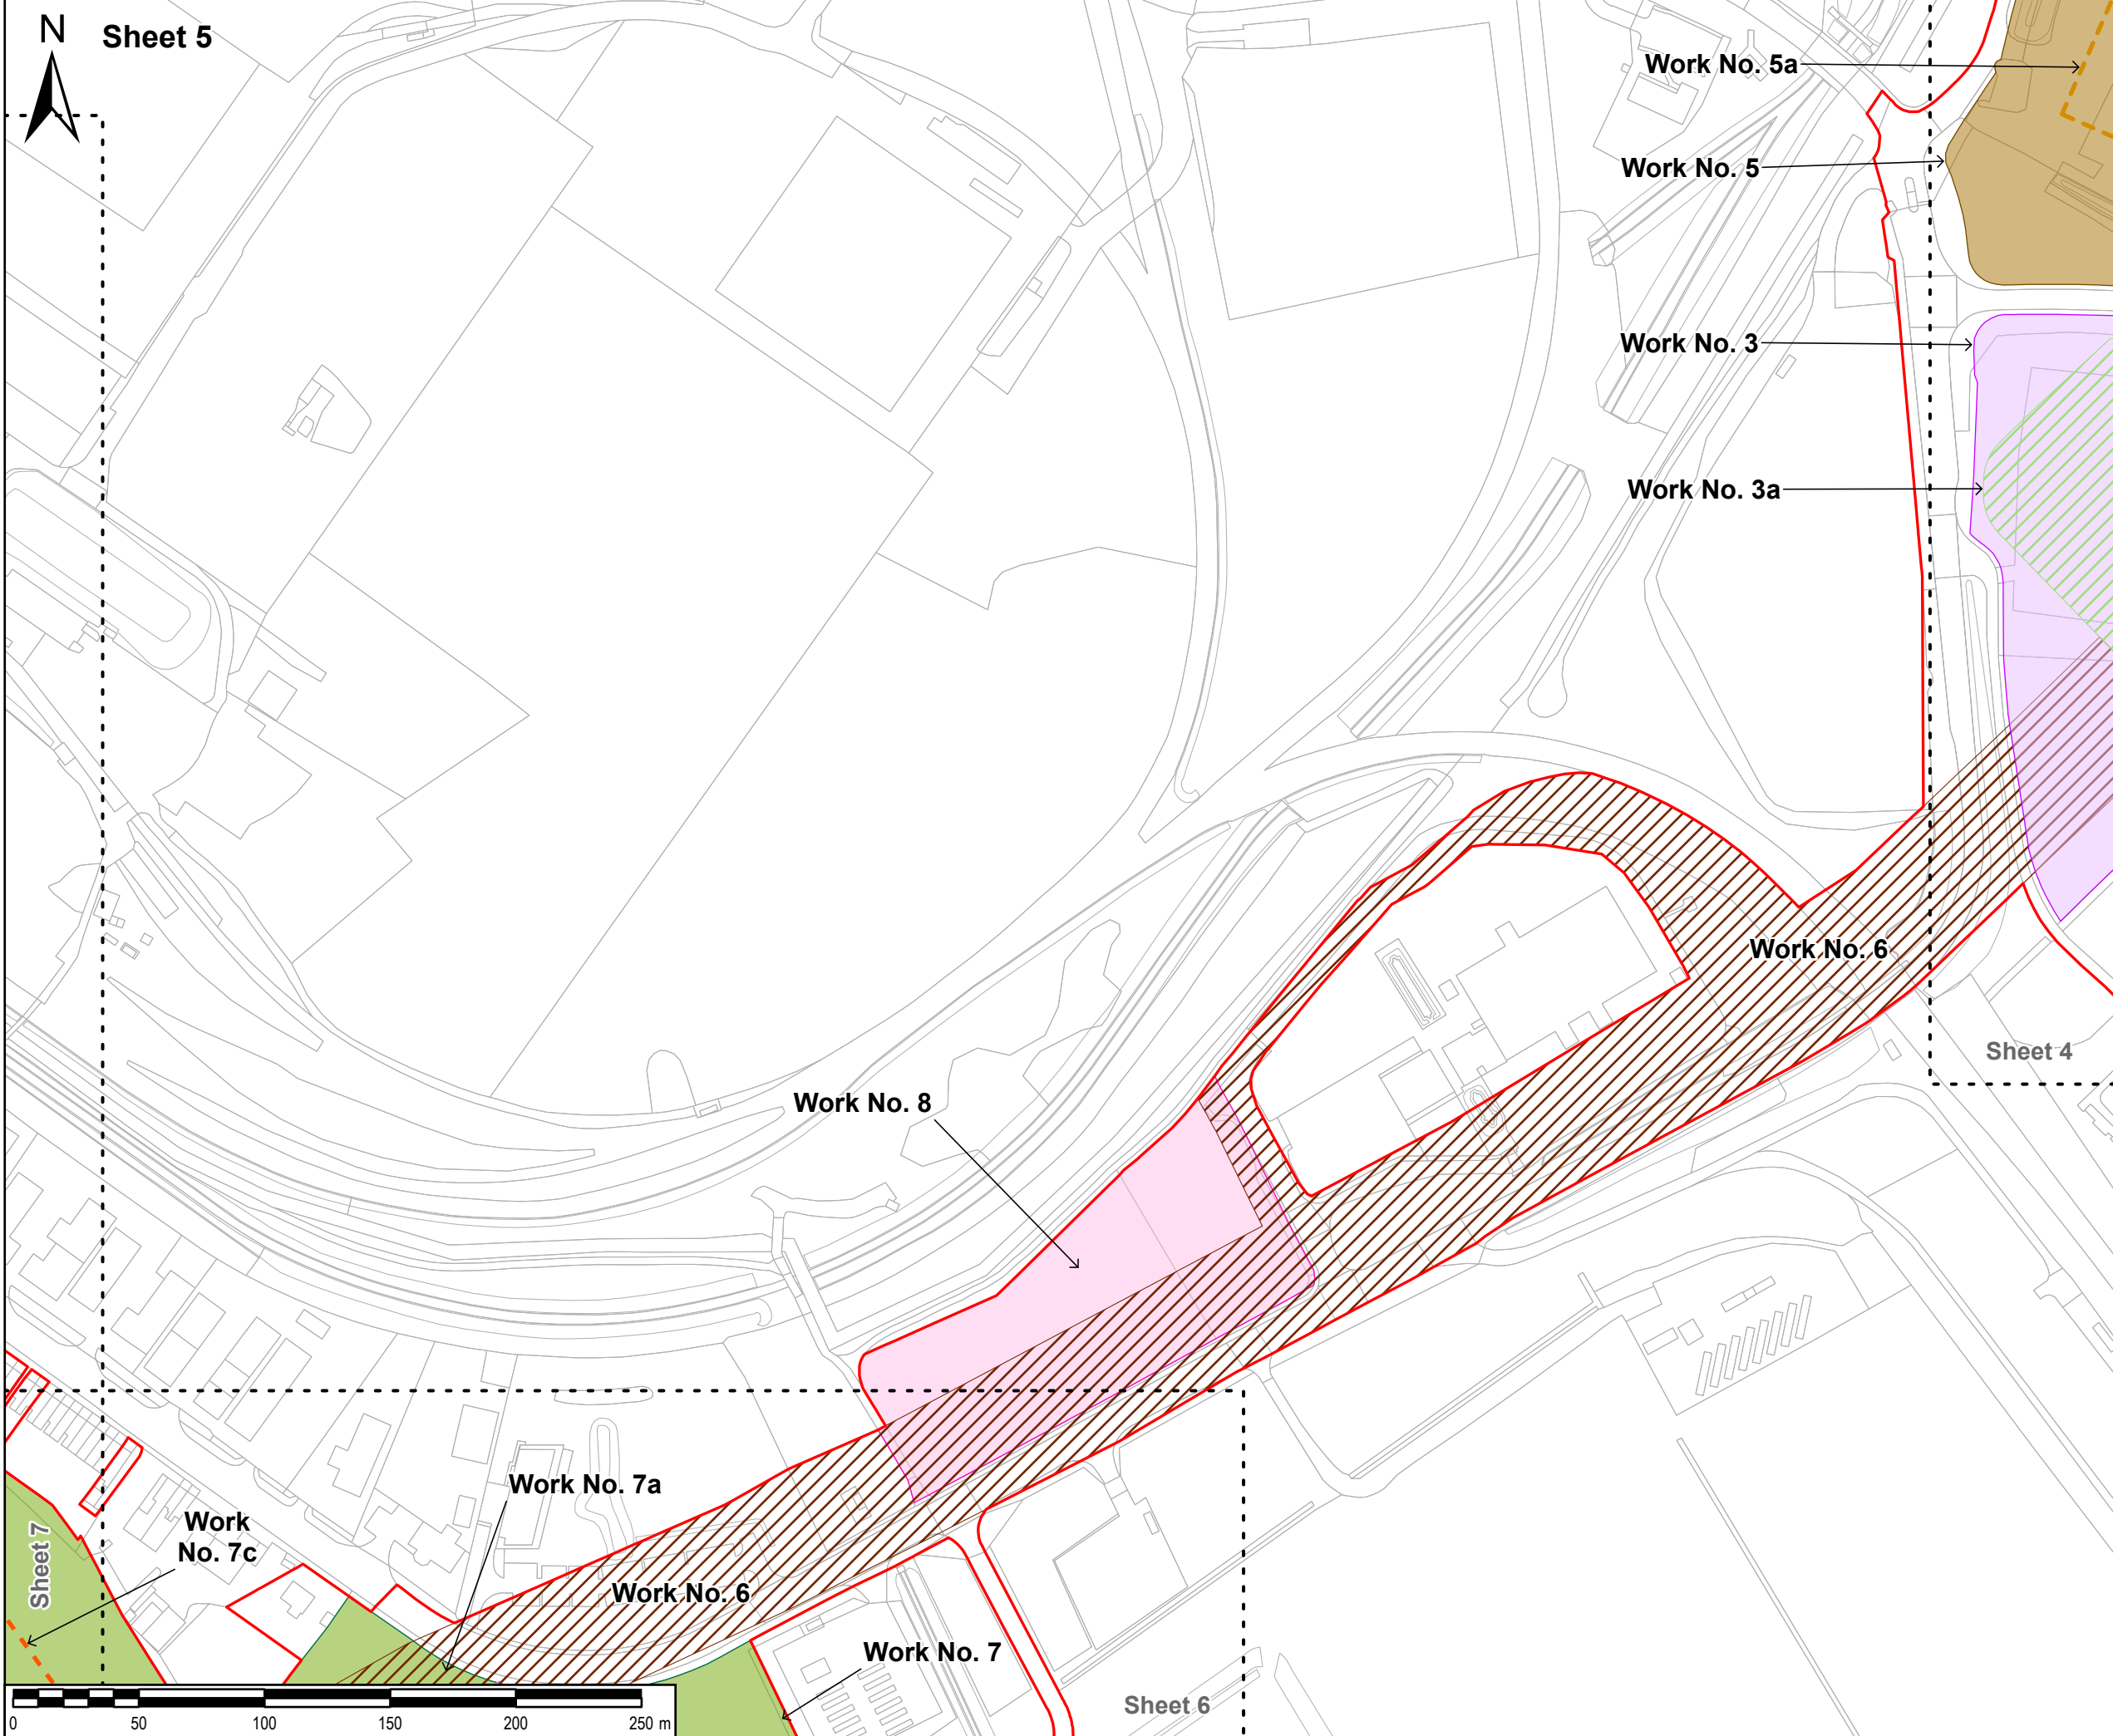

SAFETY, HEALTH AND ENVIRONMENTAL INFORMATION BOX

IT IS ASSUMED THAT ALL WORKS ON THIS DRAWING WILL BE CARRIED OUT BY A COMPETENT CONTRACTOR WORKING, WHERE APPROPRIATE, TO AN APPROPRIATE METHOD STATEMENT.

THIS DRAWING IS TO BE USED ONLY FOR THE PURPOSE OF ISSUE THAT IT WAS ISSUED FOR AND IS SUBJECT TO AMENDMENT.

EXCEPTIONAL RISKS RELATING TO THE WORKS ASSOCIATED WITH THIS DRAWING ARE IDENTIFIED BELOW.

NOTES

- THIS DRAWING IS TO BE READ IN CONJUNCTION WITH ALL OTHER RELEVANT DOCUMENTATION.
- WHERE WORK NUMBER BOUNDARIES OVERLAP THE SYMBOLOGY AS DESCRIBED IN THE LEGEND BELOW IS MERGED.
- PERMANENT WORKS ASSOCIATED WITH WORK NUMBER 4 AND 6 ARE UNDERGROUND.
- THE DREDGED POCKET IS SHOWN INDICATIVELY AND IS DESCRIBED IN DETAIL IN ARTICLE 6(2) (EXTENT OF CERTAIN WORKS) AND SPECIFIED FURTHER IN PARAGRAPH 1(B) OF SCHEDULE 1 (AUTHORISED DEVELOPMENT) OF THE DRAFT DEVELOPMENT CONSENT ORDER (TR030008/APP/2.1) AND IN PARAGRAPH 5(2) OF THE DEEMED MARINE LICENCE IN SCHEDULE 3 OF THE DRAFT DEVELOPMENT CONSENT ORDER (TR030008/APP/2.1).

LEGEND

- Order limits
- Work no. 3
- Work no. 3a
- Work no. 5
- Work no. 5a
- Work no. 6
- Work no. 7
- Work no. 7a
- Work no. 7c
- Work no. 8

Reproduced from Ordnance Survey digital map data © Crown copyright 2023. All rights reserved. Licence number 0100031673.

Purpose of issue

DCO APPLICATION			
DCO APPLICATION	EB	28/11/2023	2
	AL		
DCO APPLICATION	EB	07/09/2023	1
	AL		
DRAFT	EB	13/07/2023	0.1
	AL		
REVISION DETAILS	By	Date	Suffix
	App		

Client

Project Title

TR030008
IMMINGHAM GREEN
ENERGY TERMINAL

Drawing Title

WORKS PLANS
SHEET 5 OF 7
DOC REF: 4.2

Designed	Drawn	Checked	Verified	Approved	Date
EB	EB	DF	HW	AL	11/2023


Internal Project No. 60673509	Suitability S3
Scale @ A3 1:2,500	Volume No subdivision is applicable

THIS DOCUMENT HAS BEEN PREPARED PURSUANT TO AND SUBJECT TO THE TERMS OF AECOM'S APPOINTMENT BY ITS CLIENT. AECOM ACCEPTS NO LIABILITY FOR ANY USE OF THIS DOCUMENT OTHER THAN BY ITS ORIGINAL CLIENT OR FOLLOWING AECOM'S EXPRESS AGREEMENT TO SUCH USE, AND ONLY FOR THE PURPOSES FOR WHICH IT WAS PREPARED AND PROVIDED.

AECOM

One Trinity Gardens
Quayside
Newcastle Upon Tyne
Tel: +44 (0) 191 224 6500
www.aecom.com

Drawing Number 60673509-ACM-GEN-ZZ-DR-TP-0013 Infrastructure Planning (Applications: Prescribed Forms and Procedure) Regulations 2009 REGULATION 5(2)(j))	Rev 2
--	----------

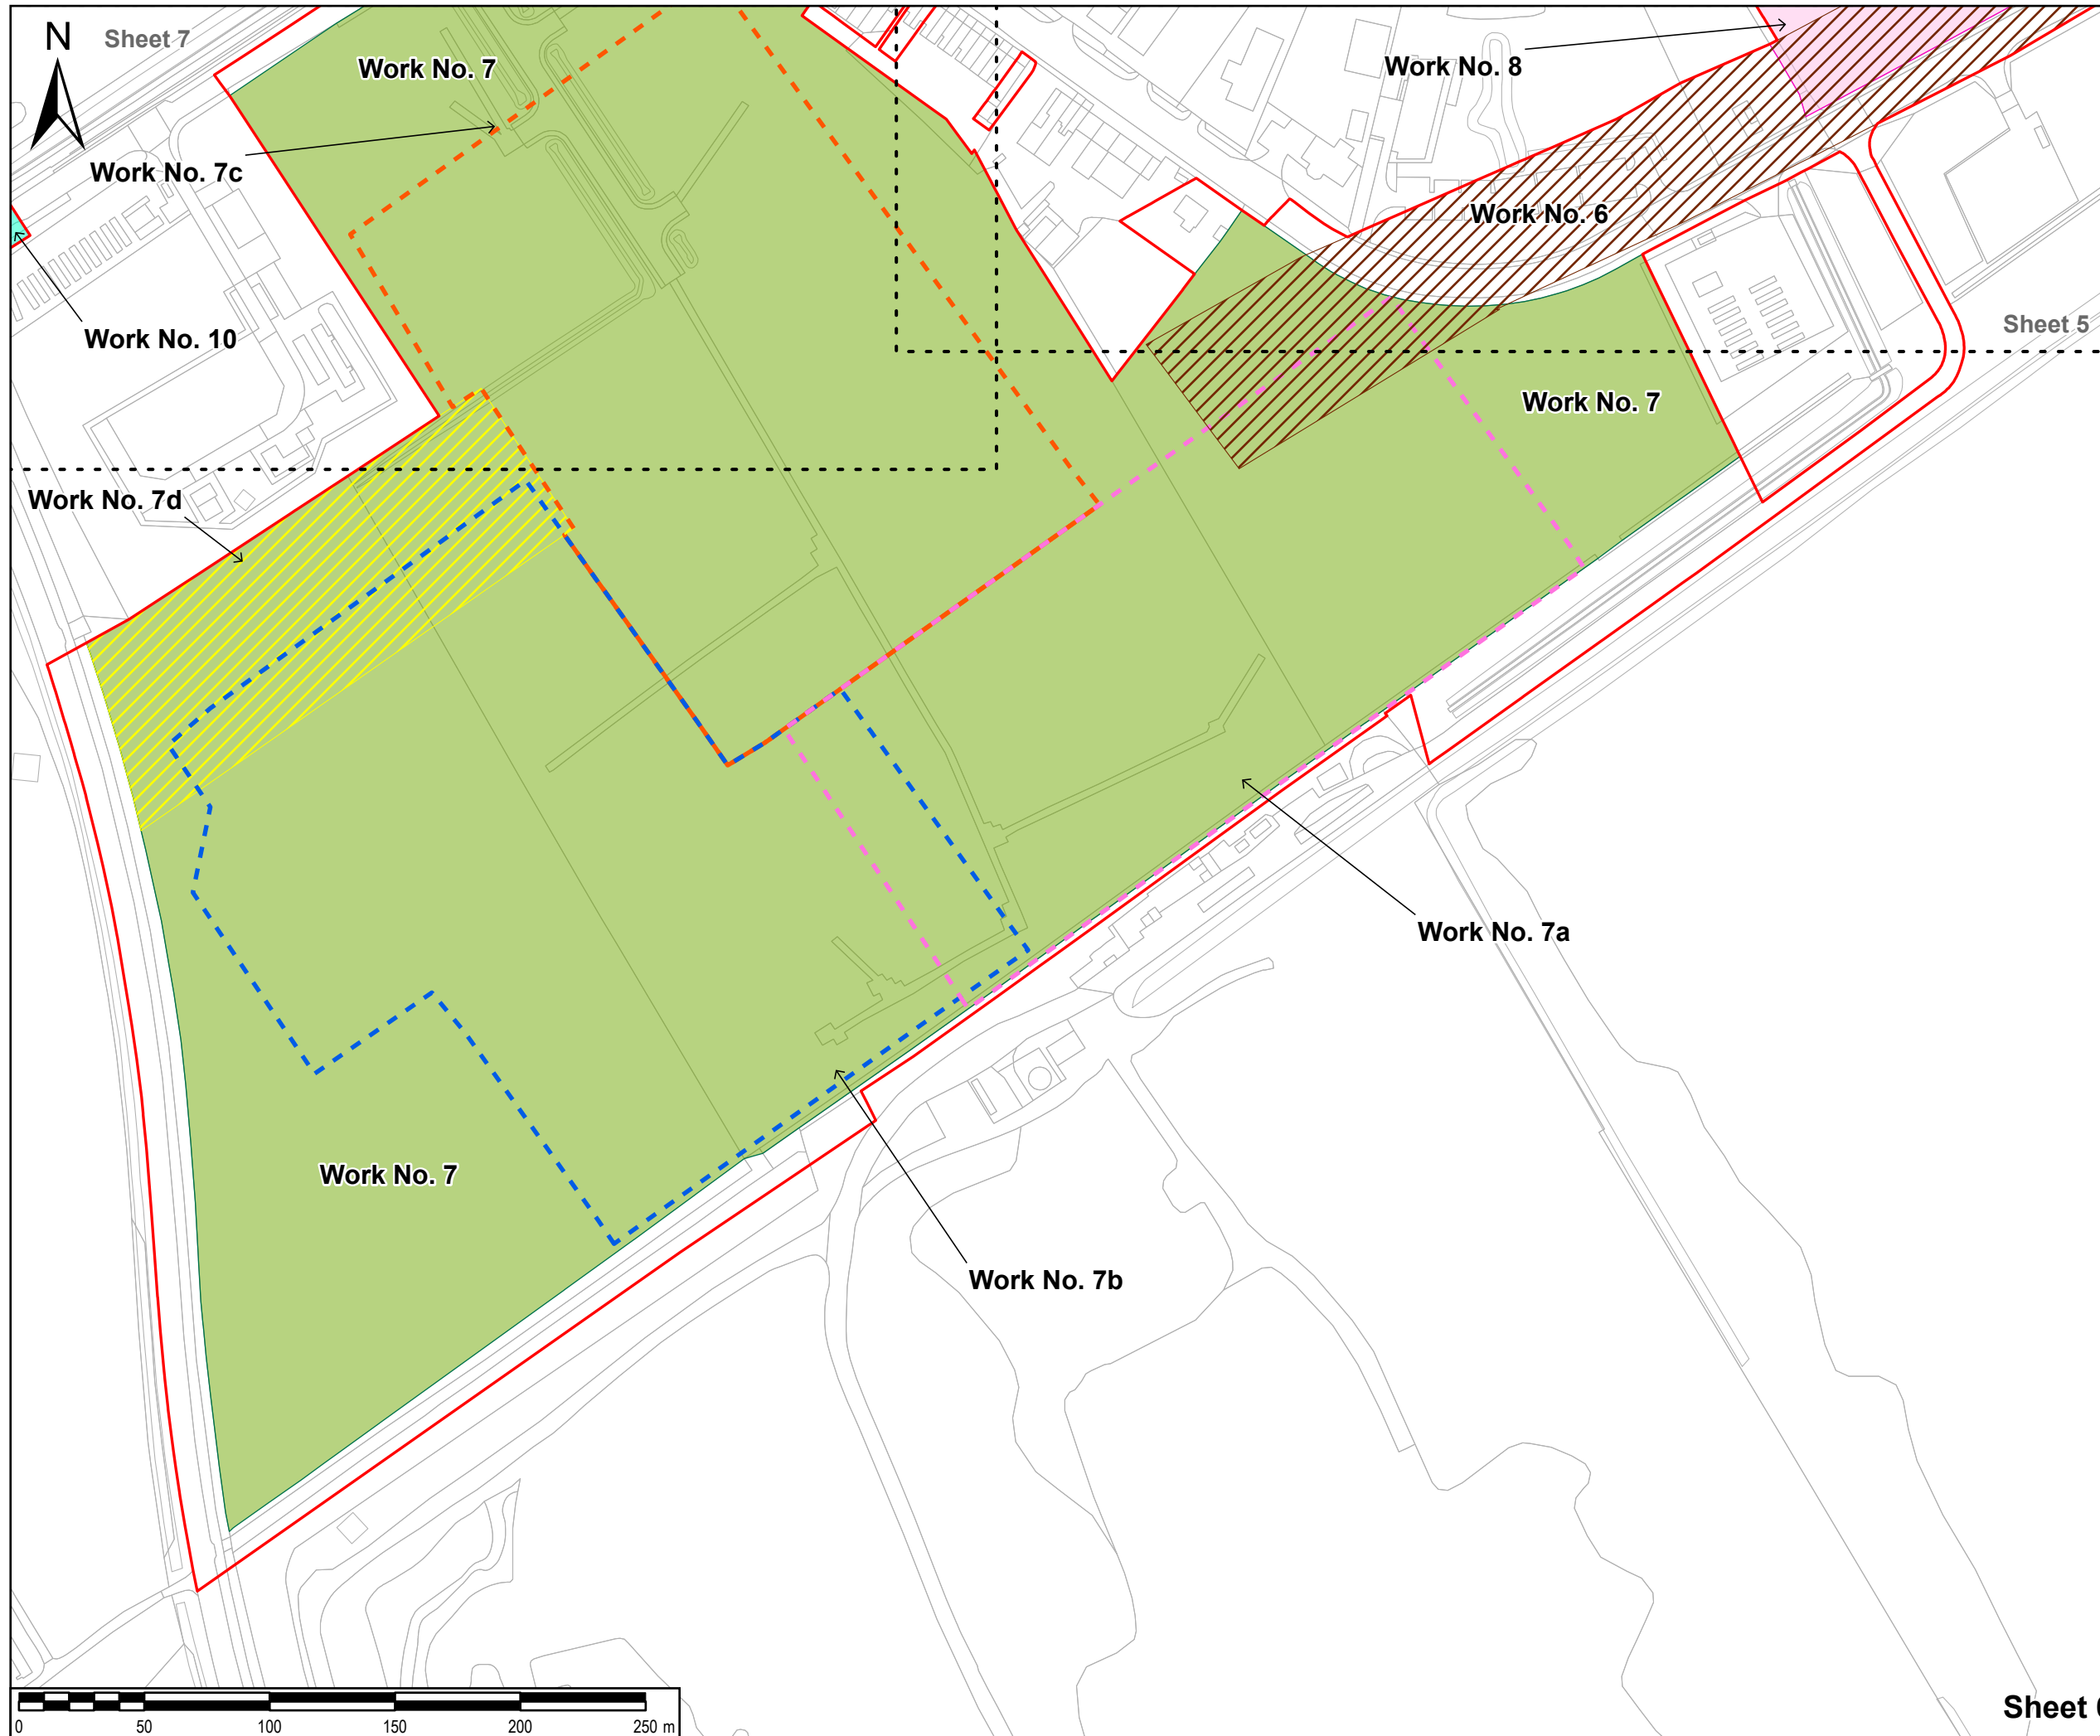

SAFETY, HEALTH AND ENVIRONMENTAL INFORMATION BOX

IT IS ASSUMED THAT ALL WORKS ON THIS DRAWING WILL BE CARRIED OUT BY A COMPETENT CONTRACTOR WORKING, WHERE APPROPRIATE, TO AN APPROPRIATE METHOD STATEMENT.

THIS DRAWING IS TO BE USED ONLY FOR THE PURPOSE OF ISSUE THAT IT WAS ISSUED FOR AND IS SUBJECT TO AMENDMENT.

EXCEPTIONAL RISKS RELATING TO THE WORKS ASSOCIATED WITH THIS DRAWING ARE IDENTIFIED BELOW.

NOTES

- THIS DRAWING IS TO BE READ IN CONJUNCTION WITH ALL OTHER RELEVANT DOCUMENTATION.
- WHERE WORK NUMBER BOUNDARIES OVERLAP THE SYMBOLLOGY AS DESCRIBED IN THE LEGEND BELOW IS MERGED.
- PERMANENT WORKS ASSOCIATED WITH WORK NUMBER 4 AND 6 ARE UNDERGROUND.
- THE DREDGED POCKET IS SHOWN INDICATIVELY AND IS DESCRIBED IN DETAIL IN ARTICLE 6(2) (EXTENT OF CERTAIN WORKS) AND SPECIFIED FURTHER IN PARAGRAPH 1(B) OF SCHEDULE 1 (AUTHORISED DEVELOPMENT) OF THE DRAFT DEVELOPMENT CONSENT ORDER (TR030008/APP/2.1) AND IN PARAGRAPH 5(2) OF THE DEEMED MARINE LICENCE IN SCHEDULE 3 OF THE DRAFT DEVELOPMENT CONSENT ORDER (TR030008/APP/2.1).

LEGEND

- Order limits
- Work no. 6
- Work no. 7
- Work no. 7a
- Work no. 7b
- Work no. 7c
- Work no. 7d
- Work no. 8
- Work no. 10

Reproduced from Ordnance Survey digital map data © Crown copyright 2023. All rights reserved. Licence number 0100031673.

Purpose of issue: **DCO APPLICATION**

DCO APPLICATION	EB	28/11/2023	2
	AL		
DCO APPLICATION	EB	07/09/2023	1
	AL		
DRAFT	EB	13/07/2023	0.1
	AL		
REVISION DETAILS	By	Date	Suffix
	App		

Client: **ABP ASSOCIATED BRITISH PORTS** **AIR PRODUCTS**

Project Title: **TR030008 IMMINGHAM GREEN ENERGY TERMINAL**

Drawing Title: **WORKS PLANS SHEET 6 OF 7 DOC REF: 4.2**

Designed	Drawn	Checked	Verified	Approved	Date
EB	EB	DF	HW	AL	11/2023

Internal Project No. 60673509 Suitability S3

Scale @ A3 1:2,500 Volume No subdivision is applicable


THIS DOCUMENT HAS BEEN PREPARED PURSUANT TO AND SUBJECT TO THE TERMS OF AECOM'S APPOINTMENT BY ITS CLIENT. AECOM ACCEPTS NO LIABILITY FOR ANY USE OF THIS DOCUMENT OTHER THAN BY ITS ORIGINAL CLIENT OR FOLLOWING AECOM'S EXPRESS AGREEMENT TO SUCH USE, AND ONLY FOR THE PURPOSES FOR WHICH IT WAS PREPARED AND PROVIDED.

AECOM
One Trinity Gardens
Quayside
Newcastle Upon Tyne
Tel: +44 (0) 191 224 6500
www.aecom.com

AECOM

Drawing Number: 60673509-ACM-GEN-ZZ-DR-TP-0014
Infrastructure Planning (Applications: Prescribed Forms and Procedure) Regulations 2009

Rev 2

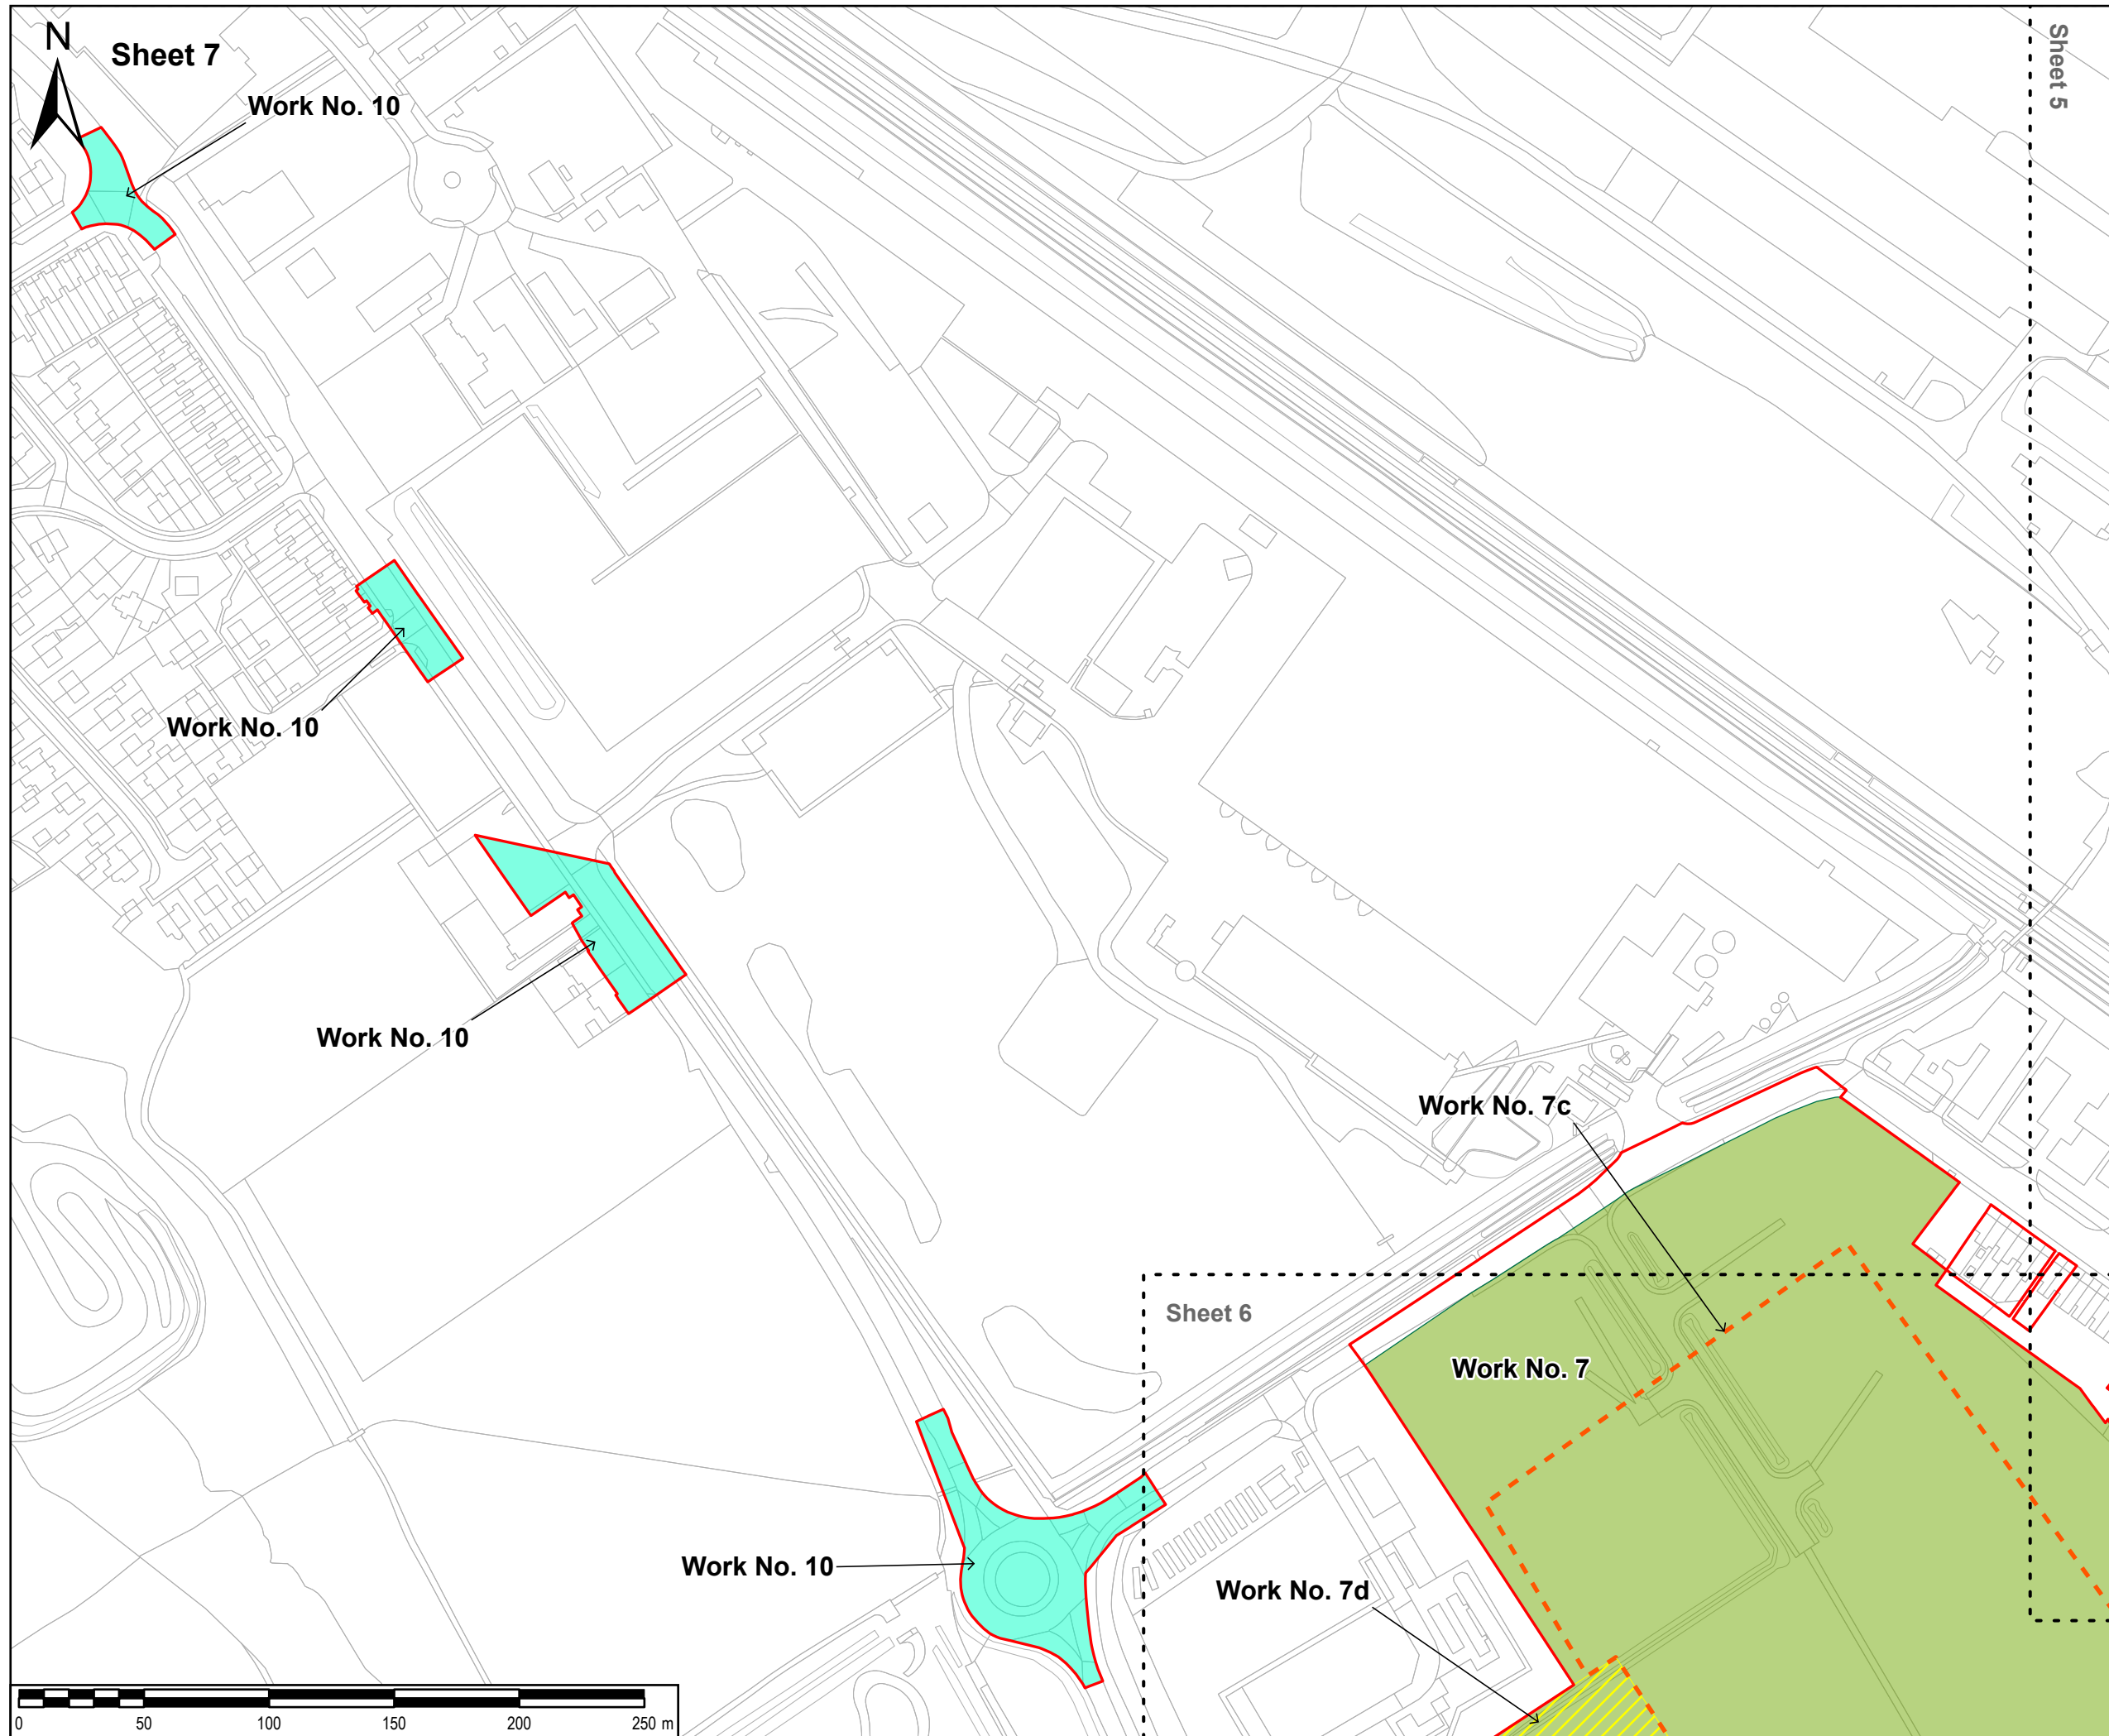

SAFETY, HEALTH AND ENVIRONMENTAL INFORMATION BOX

IT IS ASSUMED THAT ALL WORKS ON THIS DRAWING WILL BE CARRIED OUT BY A COMPETENT CONTRACTOR WORKING, WHERE APPROPRIATE, TO AN APPROPRIATE METHOD STATEMENT.

THIS DRAWING IS TO BE USED ONLY FOR THE PURPOSE OF ISSUE THAT IT WAS ISSUED FOR AND IS SUBJECT TO AMENDMENT.

EXCEPTIONAL RISKS RELATING TO THE WORKS ASSOCIATED WITH THIS DRAWING ARE IDENTIFIED BELOW.

NOTES

- THIS DRAWING IS TO BE READ IN CONJUNCTION WITH ALL OTHER RELEVANT DOCUMENTATION.
- WHERE WORK NUMBER BOUNDARIES OVERLAP THE SYMBOLLOGY AS DESCRIBED IN THE LEGEND BELOW IS MERGED
- PERMANENT WORKS ASSOCIATED WITH WORK NUMBER 4 AND 6 ARE UNDERGROUND
- THE DREDGED POCKET IS SHOWN INDICATIVELY AND IS DESCRIBED IN DETAIL IN ARTICLE 6(2) (EXTENT OF CERTAIN WORKS) AND SPECIFIED FURTHER IN PARAGRAPH 1(B) OF SCHEDULE 1 (AUTHORISED DEVELOPMENT) OF THE DRAFT DEVELOPMENT CONSENT ORDER (TR030008/APP/2.1) AND IN PARAGRAPH 5(2) OF THE DEEMED MARINE LICENCE IN SCHEDULE 3 OF THE DRAFT DEVELOPMENT CONSENT ORDER (TR030008/APP/2.1)

LEGEND

- Order limits
- Work no. 7
- Work no. 7c
- Work no. 7d
- Work no. 10

Reproduced from Ordnance Survey digital map data © Crown copyright 2023. All rights reserved. Licence number 0100031673.

Purpose of issue: **DCO APPLICATION**

DCO APPLICATION	EB	28/11/2023	2
	AL		
DCO APPLICATION	EB	07/09/2023	1
	AL		
DRAFT	EB	13/07/2023	0.1
	AL		
REVISION DETAILS	By	Date	Suffix
	App		

Client: **ABP ASSOCIATED BRITISH PORTS** **AIR PRODUCTS**

Project Title: **TR030008 IMMINGHAM GREEN ENERGY TERMINAL**

Drawing Title: **WORKS PLANS SHEET 7 OF 7 DOC REF: 4.2**

Designed	Drawn	Checked	Verified	Approved	Date
EB	EB	DF	HW	AL	11/2023

Internal Project No. 60673509 Suitability S3

Scale @ A3 1:2,500 Volume No subdivision is applicable

THIS DOCUMENT HAS BEEN PREPARED PURSUANT TO AND SUBJECT TO THE TERMS OF AECOM'S APPOINTMENT BY ITS CLIENT. AECOM ACCEPTS NO LIABILITY FOR ANY USE OF THIS DOCUMENT OTHER THAN BY ITS ORIGINAL CLIENT OR FOLLOWING AECOM'S EXPRESS AGREEMENT TO SUCH USE, AND ONLY FOR THE PURPOSES FOR WHICH IT WAS PREPARED AND PROVIDED.

AECOM
One Trinity Gardens
Quayside
Newcastle Upon Tyne
Tel: +44 (0) 191 224 6500
www.aecom.com

AECOM

Drawing Number: 60673509-ACM-GEN-ZZ-DR-TP-0015
Infrastructure Planning (Applications: Prescribed Forms and Procedure) Regulations 2009
REGULATION 5(2)(j)

Rev 2