



PROJECT

Immingham Green Energy Terminal
























 
CLIENT

Associated British Ports

CONSULTANT

AECOM Limited
5th Floor
2 City Walk
Leeds, LS11 9AR
www.aecom.com

LEGEND

-  Site Boundary (Change Application)
-  Site Boundary (DCO Application)
-  Extension to Site Boundary
-  Road Access AB (DCO Application)
-  Road Access AB (Proposed New Location)
-  Walkways forming part of Work No. 1a
-  Work no. 1
-  Work no. 1a
-  Indicative Dredged Pocket
-  Work no. 2
-  Work no. 3
-  Work no. 3a
-  Work no. 4
-  Work no. 5
-  Work no. 5a
-  Work no. 6
-  Work no. 7
-  Work no. 7a
-  Work no. 7b
-  Work no. 7c
-  Work no. 7d
-  Work no. 8
-  Work no. 9
-  Work no. 10

NOTES

Reproduced from Ordnance Survey digital map data © Crown copyright 2024. All rights reserved. Licence number 0100031673.

ISSUE PURPOSE

Change Application

PROJECT NUMBER

60673509

DEVELOPMENT CONSENT ORDER NO


TR030008

FIGURE TITLE

Site Boundary & Works Plans Changes between DCO Application (September 2023) & Change Application (March 2024) Key Plan

FIGURE NUMBER


Figure 2

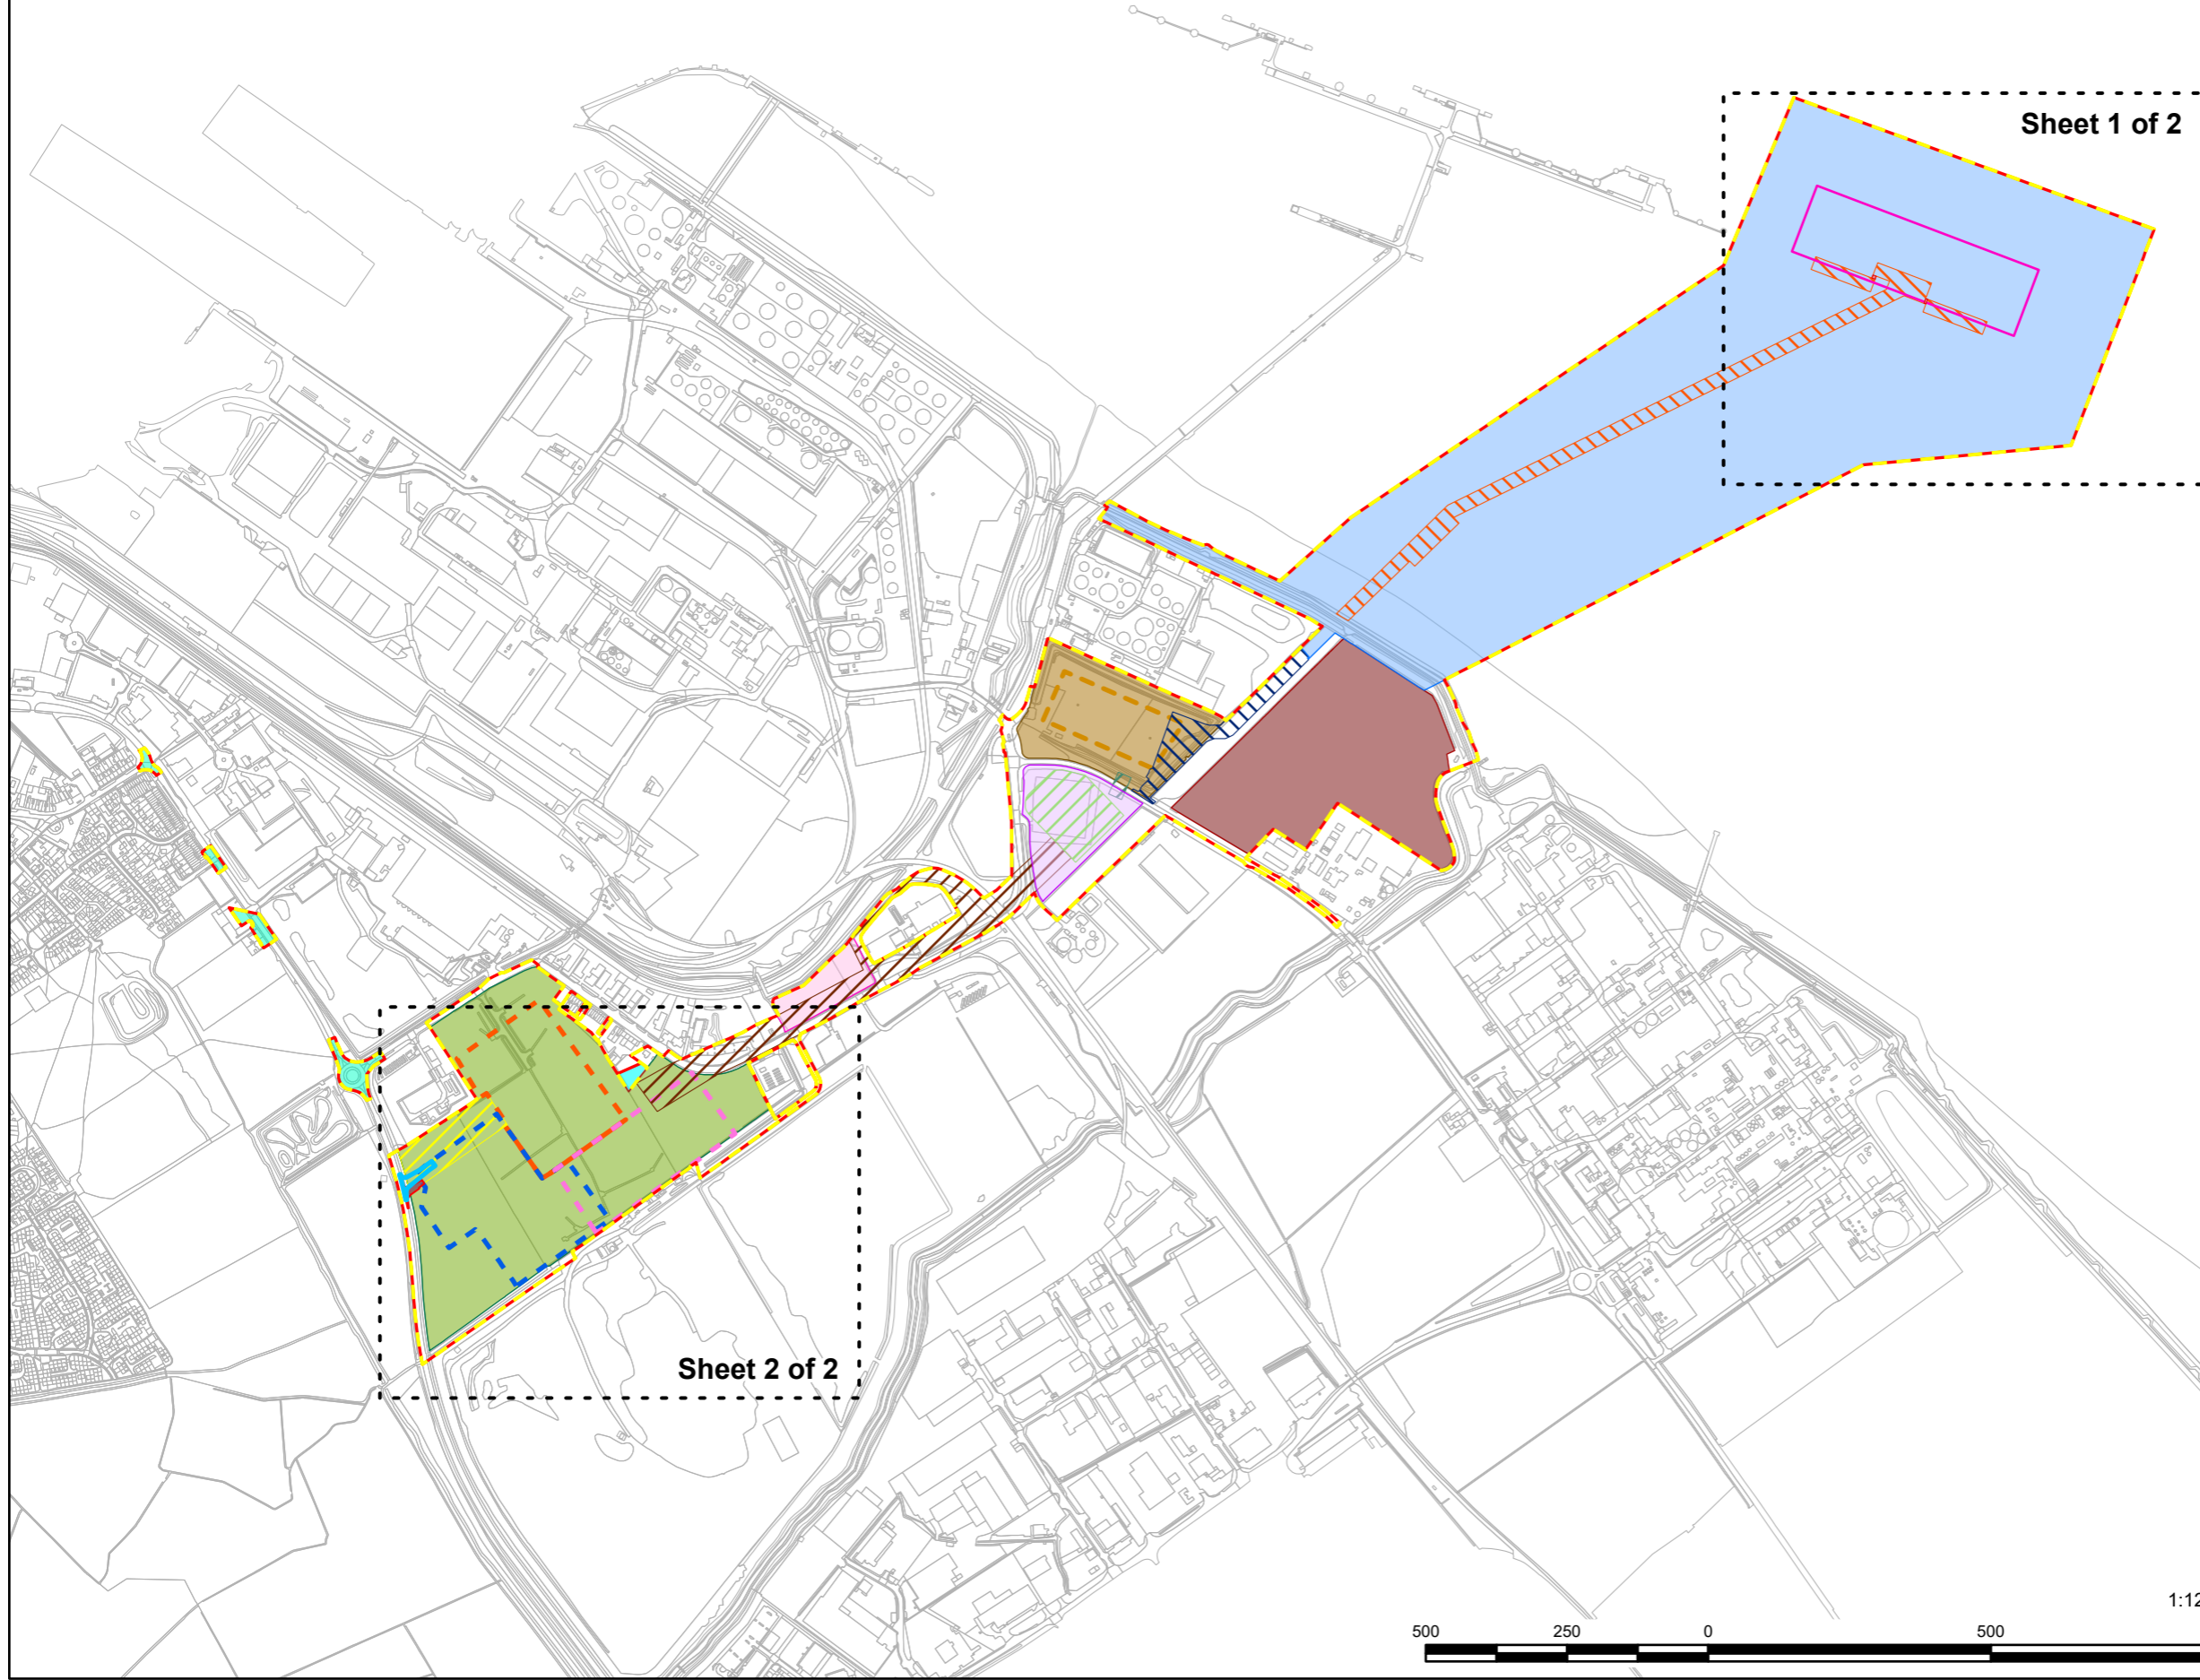

1:12,000 @ A3



This drawing has been prepared for the use of AECOM's client. It may not be used, modified, reproduced or relied upon by third parties, except as agreed by AECOM or as required by law. AECOM accepts no responsibility, and denies any liability whatsoever, to any party that uses or relies on this drawing without AECOM's express written consent. Do not scale this document. All measurements must be obtained from the stated dimensions.

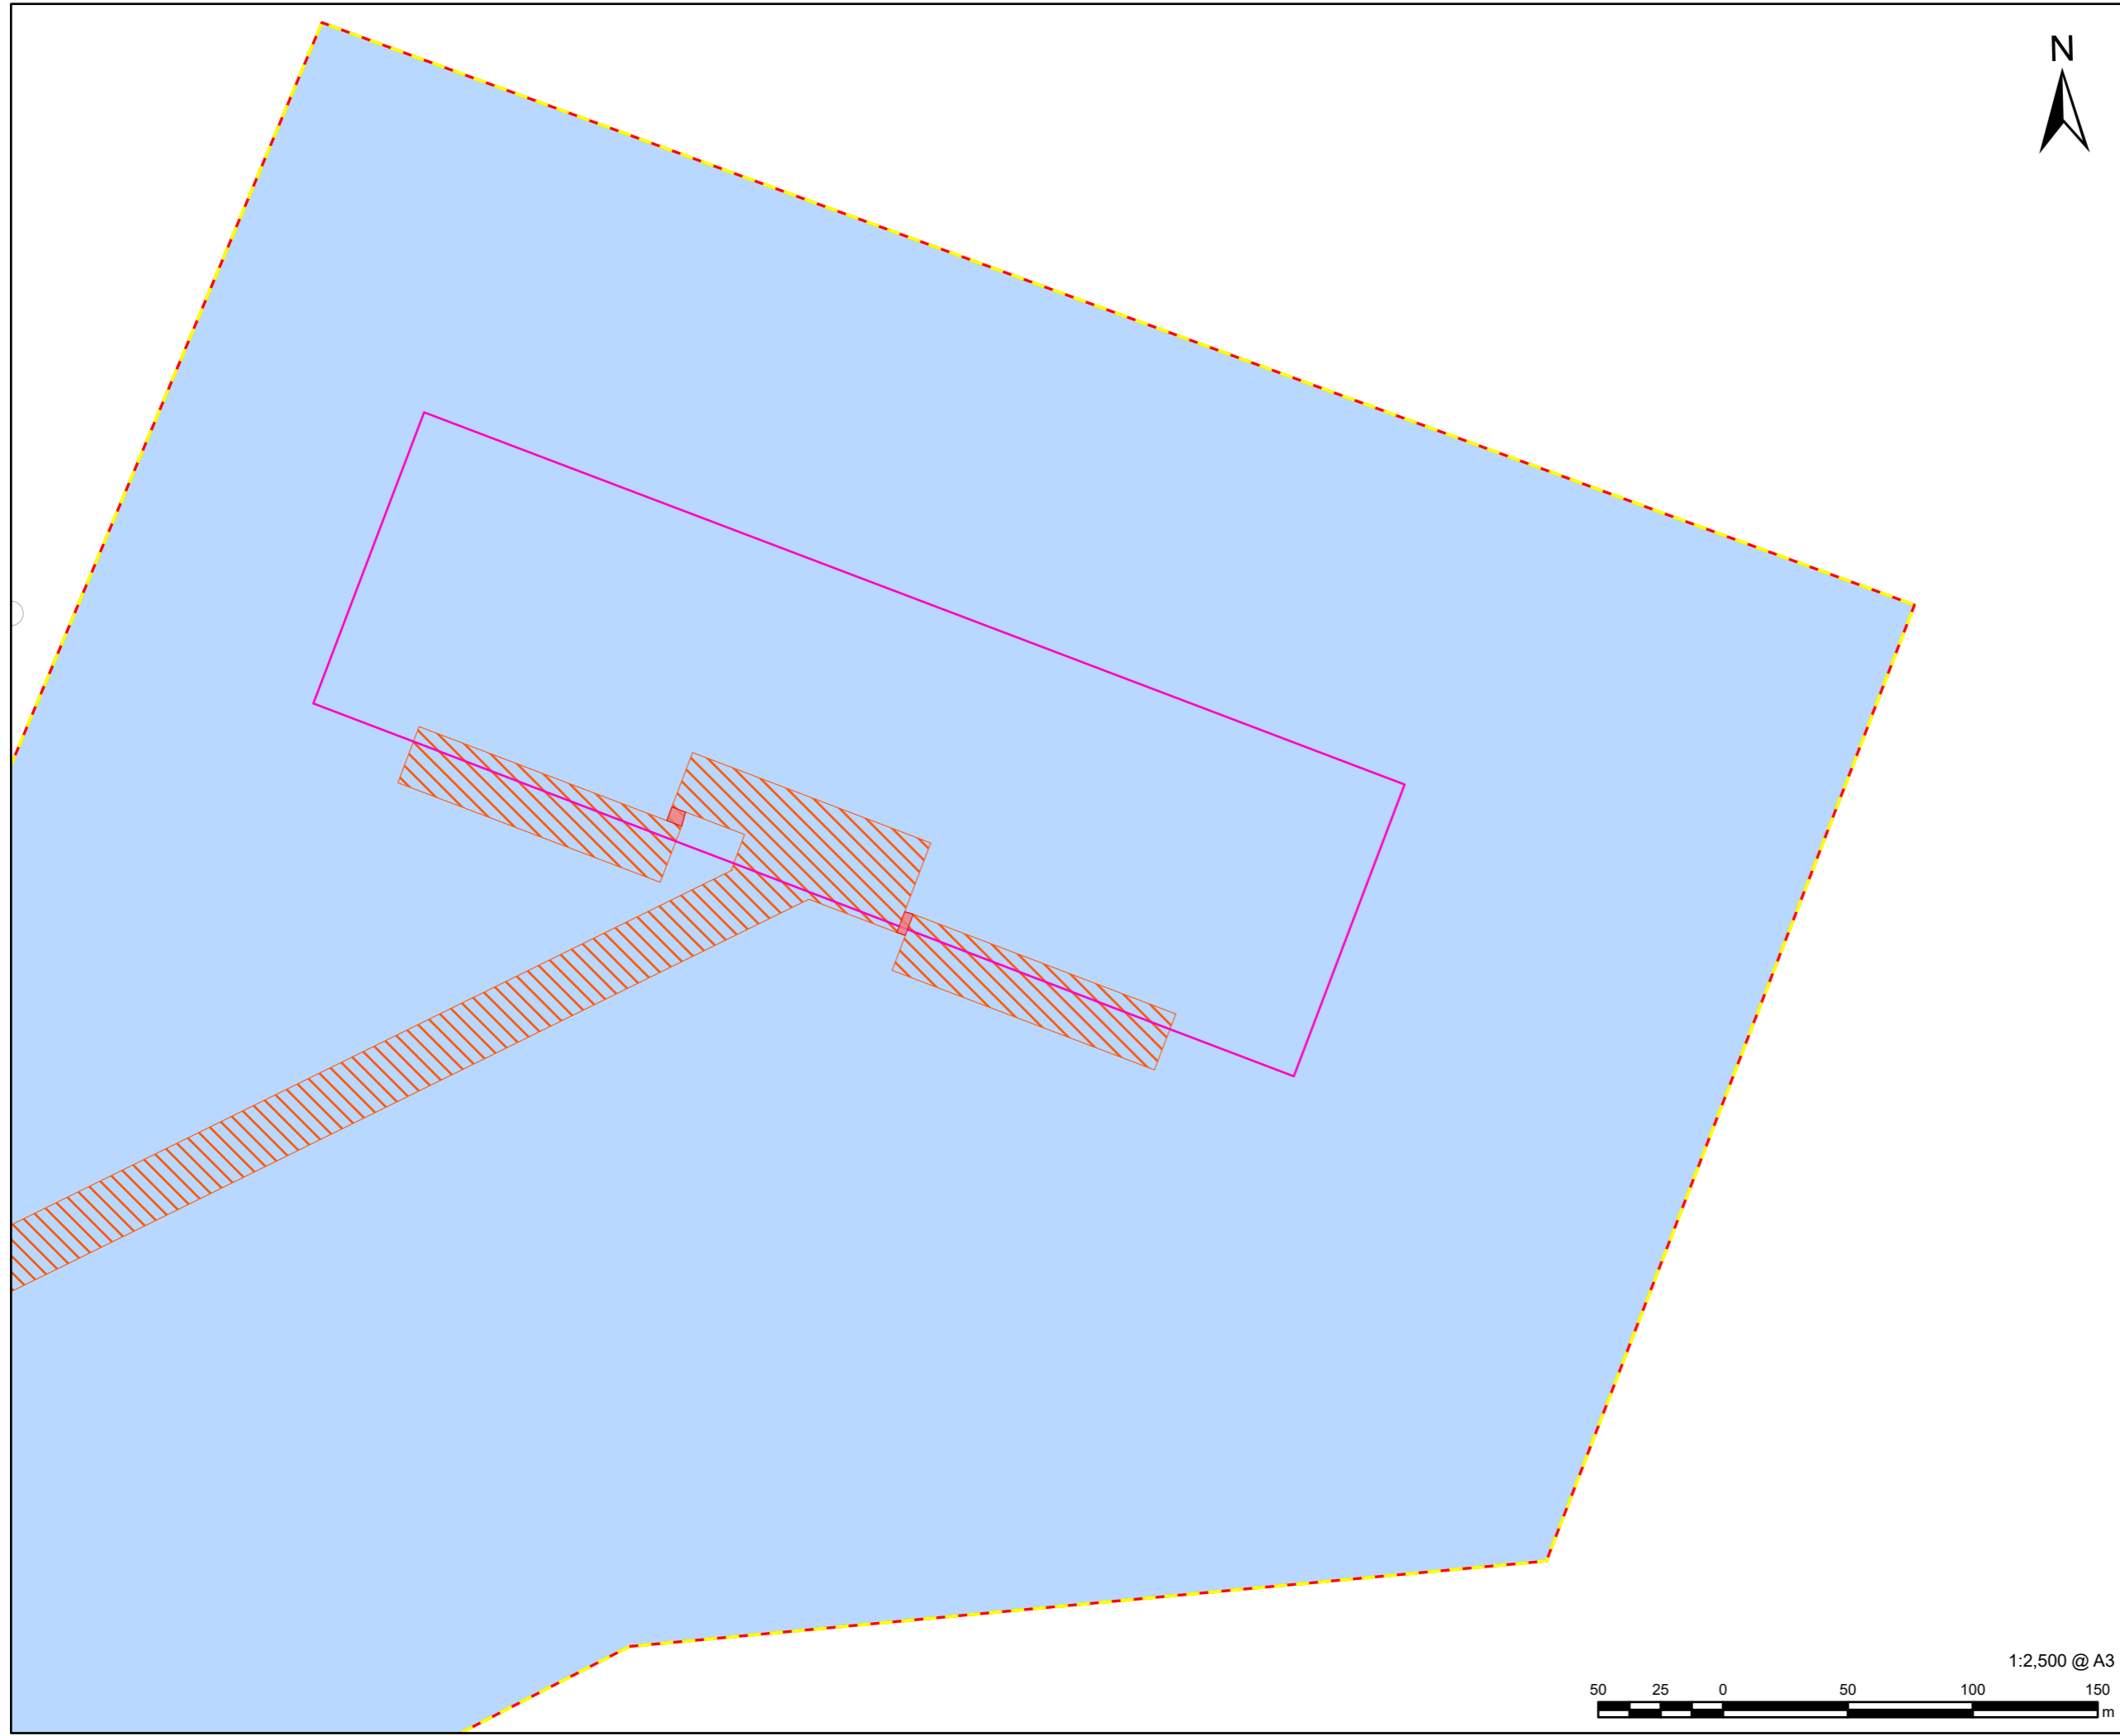

PROJECT
Immingham Green Energy Terminal

CLIENT
Associated British Ports

CONSULTANT
AECOM Limited
5th Floor
2 City Walk
Leeds, LS11 9AR
www.aecom.com

- LEGEND**
- Site Boundary (Change Application)
 - Site Boundary (DCO Application)
 - Walkways forming part of Work No. 1a
 - Work no. 1
 - Work no. 1a
 - Indicative Dredged Pocket

NOTES
Reproduced from Ordnance Survey digital map data © Crown copyright 2024. All rights reserved. Licence number 0100031673.


ISSUE PURPOSE
Change Application

PROJECT NUMBER
60673509


DEVELOPMENT CONSENT ORDER NO
TR030008

FIGURE TITLE
Site Boundary & Works Plans Changes between DCO Application (September 2023) & Change Application (March 2024)
Sheet 1 of 2

FIGURE NUMBER
Figure 2

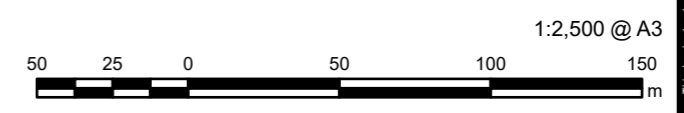

This drawing has been prepared for the use of AECOM's client. It may not be used, modified, reproduced or relied upon by third parties, except as agreed by AECOM or as required by law. AECOM accepts no responsibility, and denies any liability whatsoever, to any party that uses or relies on this drawing without AECOM's express written consent. Do not scale this document. All measurements must be obtained from the stated dimensions.

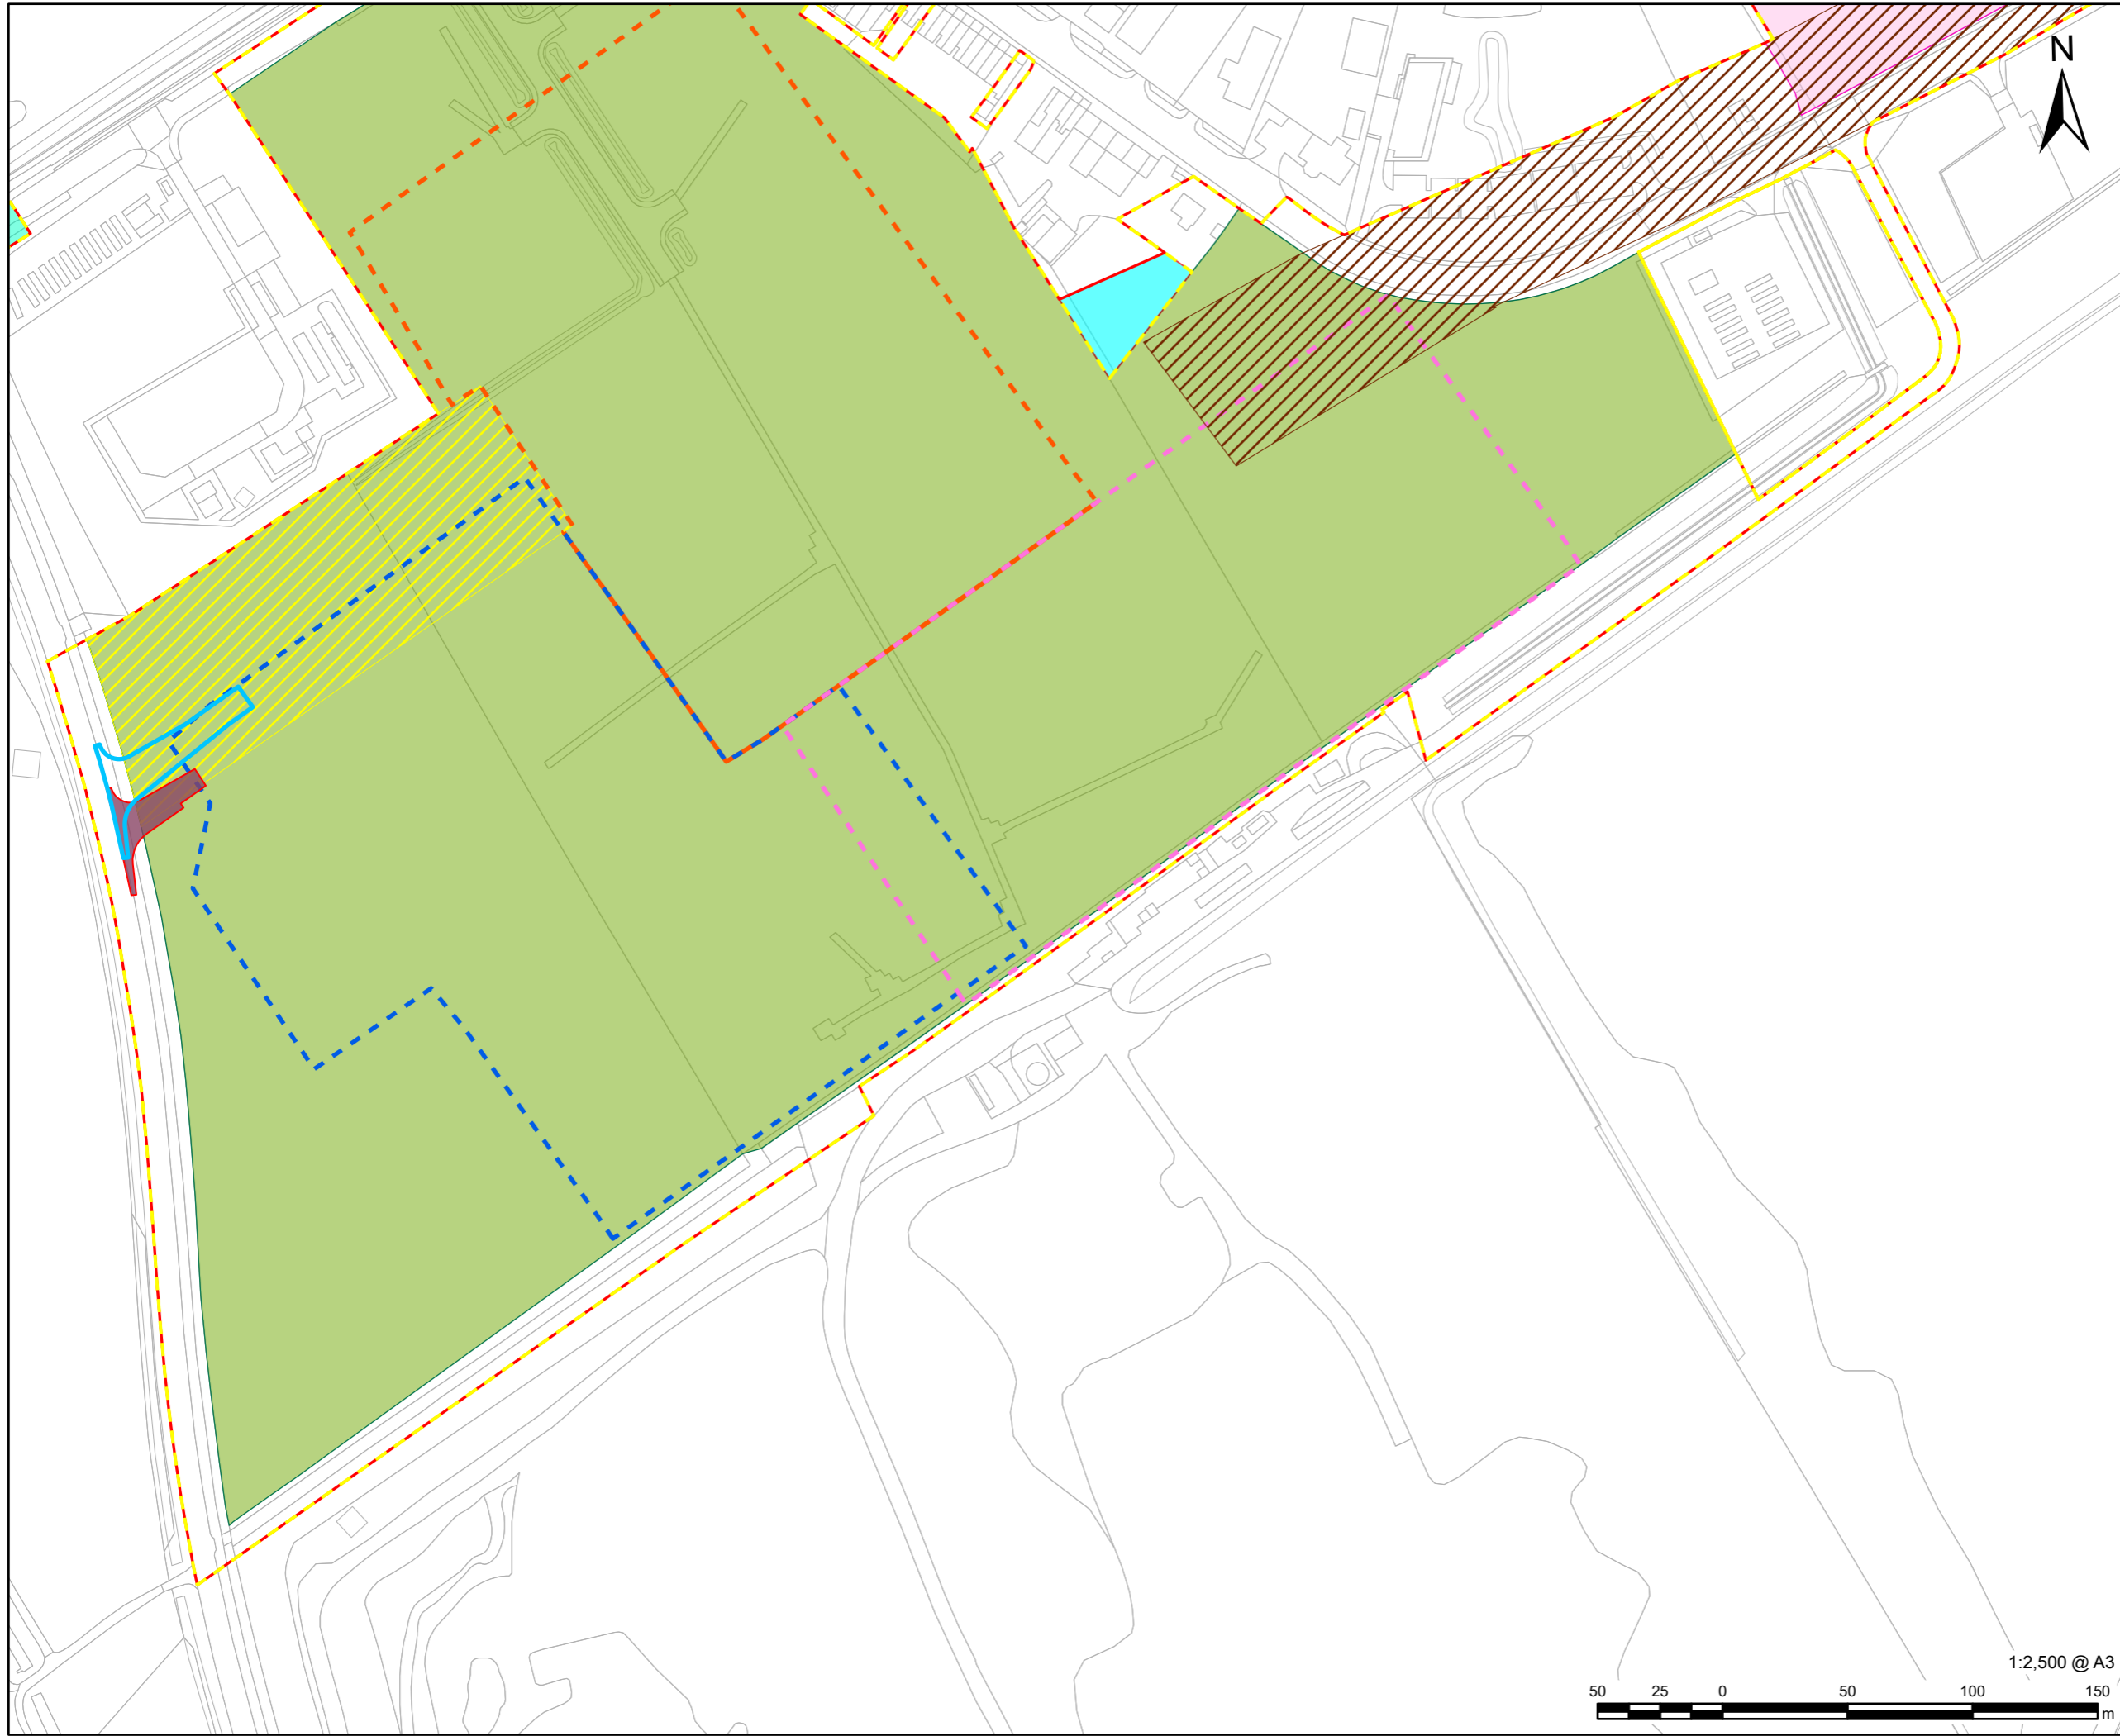

LEGEND

[Red dashed line]	Site Boundary (Change Application)
[Yellow dashed line]	Site Boundary (DCO Application)
[Cyan area]	Extension to Site Boundary
[Brown area]	Road Access AB (DCO Application)
[Blue dashed line]	Road Access AB (Proposed New Location)
[Brown hatched area]	Work no. 6
[Green area]	Work no. 7
[Pink dashed line]	Work no. 7a
[Blue dashed line]	Work no. 7b
[Orange dashed line]	Work no. 7c
[Yellow hatched area]	Work no. 7d
[Pink area]	Work no. 8
[Cyan area]	Work no. 10

NOTES
Reproduced from Ordnance Survey digital map data © Crown copyright 2024. All rights reserved. Licence number 0100031673.


ISSUE PURPOSE
Change Application

PROJECT NUMBER
60673509

DEVELOPMENT CONSENT ORDER NO
TR030008

FIGURE TITLE
Site Boundary & Works Plans Changes between DCO Application (September 2023) & Change Application (March 2024)
Sheet 2 of 2

FIGURE NUMBER
Figure 2

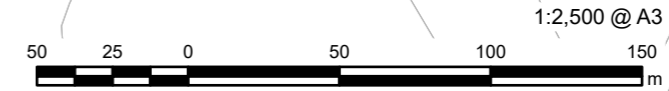

This drawing has been prepared for the use of AECOM's client. It may not be used, modified, reproduced or relied upon by third parties, except as agreed by AECOM or as required by law. AECOM accepts no responsibility, and denies any liability whatsoever, to any party that uses or relies on this drawing without AECOM's express written consent. Do not scale this document. All measurements must be obtained from the stated dimensions.