



# Immingham Green Energy Terminal

TR030008

Volume 4

4.1 Location Plan

Planning Act 2008

Regulation 5(2)(o)

Infrastructure Planning (Applications: Prescribed  
Forms and Procedure) Regulations 2009 (as  
amended)

May 2024

# Infrastructure Planning

## Planning Act 2008

### The Infrastructure Planning (Applications: Prescribed Forms and Procedure) Regulations 2009 (as amended)

# Immingham Green Energy Terminal

## Development Consent Order 2023


---

### 4.1 Location Plan

---

<b>Regulation Reference</b>	APFP Regulation 5(2)(o)
<b>Planning Inspectorate Case Reference</b>	TR030008
<b>Application Document Reference</b>	TR030008/APP/4.1
<b>Author</b>	Associated British Ports Air Products BR

<b>Version</b>	<b>Date</b>	<b>Status of Version</b>
Revision 1	21 September 2023	DCO Application
Revision 2	3 May 2024	Change Application

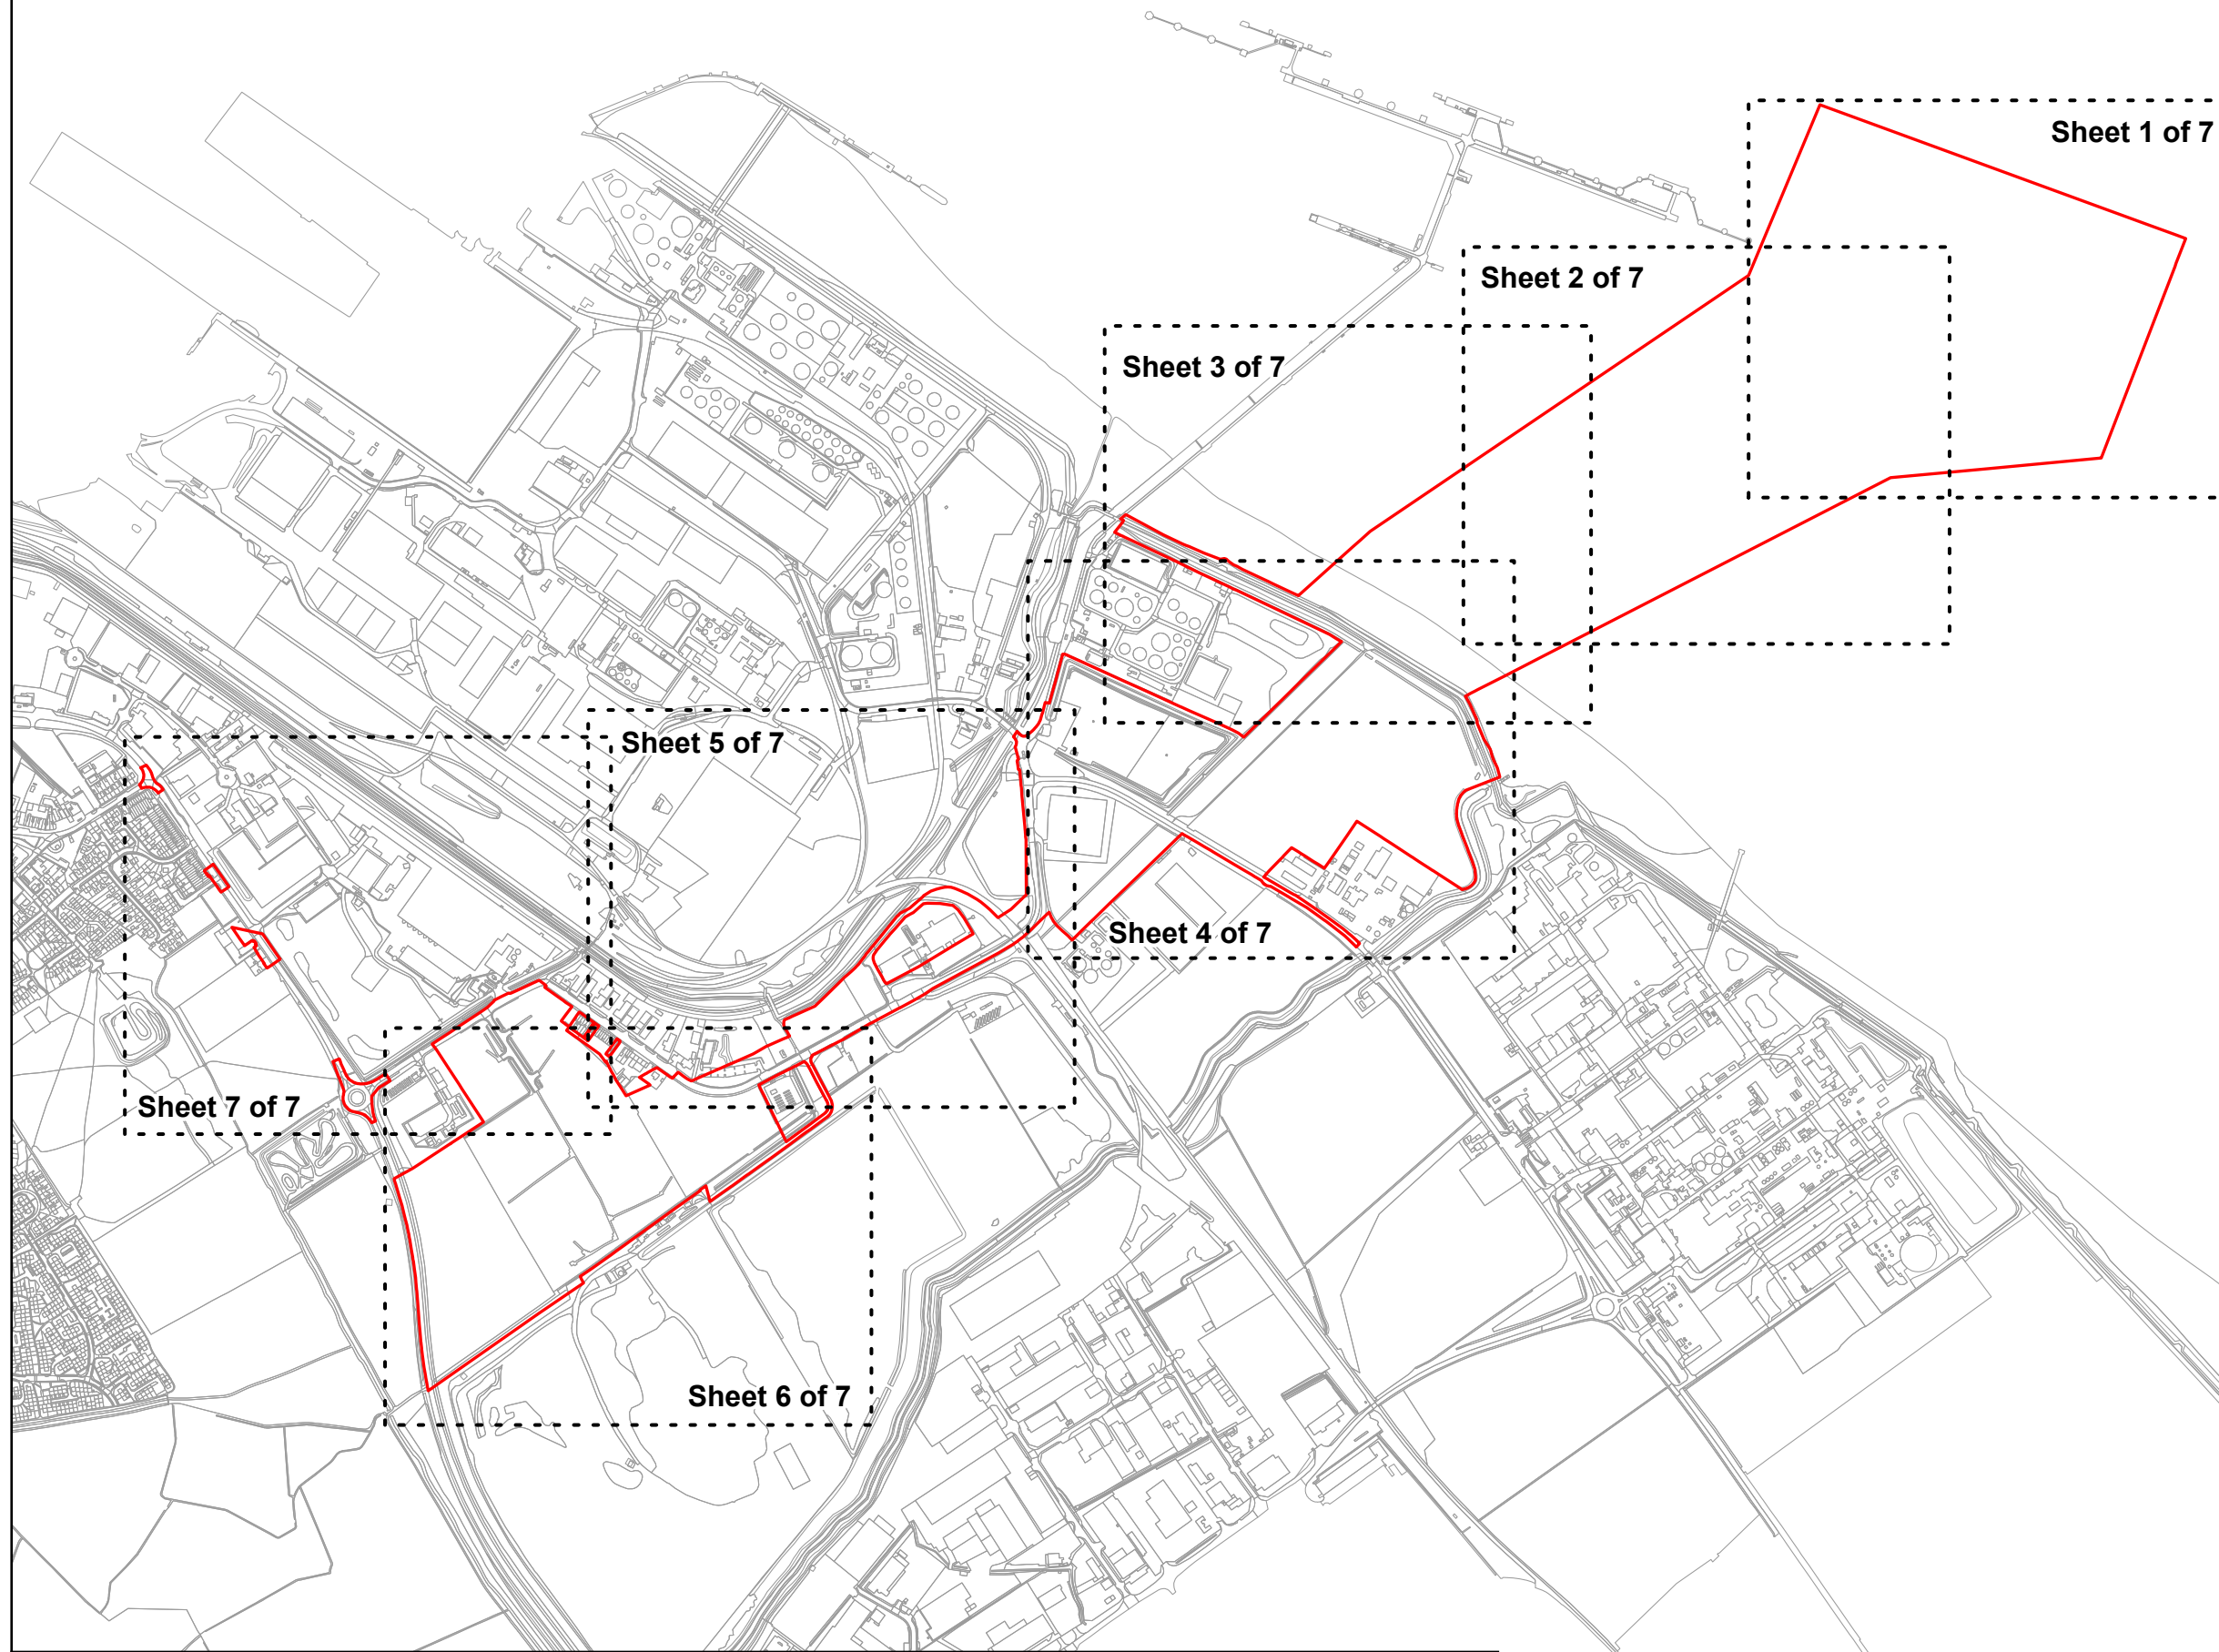

**SAFETY, HEALTH AND ENVIRONMENTAL INFORMATION BOX**

IT IS ASSUMED THAT ALL WORKS ON THIS DRAWING WILL BE CARRIED OUT BY A COMPETENT CONTRACTOR WORKING WHERE APPROPRIATE, TO AN APPROPRIATE METHOD STATEMENT.  
THIS DRAWING IS TO BE USED ONLY FOR THE PURPOSE OF ISSUE THAT IT WAS ISSUED FOR AND IS SUBJECT TO AMENDMENT.  
EXCEPTIONAL RISKS RELATING TO THE WORKS ASSOCIATED WITH THIS DRAWING ARE IDENTIFIED BELOW.

**NOTES**  
1. THIS DRAWING IS TO BE READ IN CONJUNCTION WITH ALL OTHER RELEVANT DOCUMENTATION.

**LEGEND**  
Order limits

Reproduced from Ordnance Survey digital map data © Crown copyright 2024. All rights reserved. Licence number 0100031673.

Purpose of issue  
**DCO CHANGE APPLICATION**

CHANGE APPLICATION	EB	15/04/2024	2
	AL		
DCO APPLICATION	EB	01/09/2023	1
	AL		
DRAFT	EB	12/07/2023	0.1
	AL		
REVISION DETAILS	By	Date	Suffix
	App		



Project Title  
**TR030008  
IMMINGHAM GREEN  
ENERGY TERMINAL**

Drawing Title  
**LOCATION PLAN  
KEY PLAN  
DOC REF: 4.1**

Designed EB	Drawn EB	Checked DF	Verified HW	Approved AL	Date 04/2024
Internal Project No. 60673509			Suitability S3		
Scale @ A3 1:12,000			Volume No subdivision is applicable		

THIS DOCUMENT HAS BEEN PREPARED PURSUANT TO AND SUBJECT TO THE TERMS OF AECOM'S APPOINTMENT BY ITS CLIENT. AECOM ACCEPTS NO LIABILITY FOR ANY USE OF THIS DOCUMENT OTHER THAN BY ITS ORIGINAL CLIENT OR FOLLOWING AECOM'S EXPRESS AGREEMENT TO SUCH USE, AND ONLY FOR THE PURPOSES FOR WHICH IT WAS PREPARED AND PROVIDED.

AECOM  
One Trinity Gardens  
Quayside  
Newcastle Upon Tyne  
Tel: +44 (0) 191 224 6500  
www.aecom.com




Drawing Number  
60673509-ACM-GEN-ZZ-DR-TP-0000  
Infrastructure Planning (Applications: Prescribed Forms and Procedure) Regulations 2009  
REGULATION 5(2)(c)

Rev  
2



Sheet 1

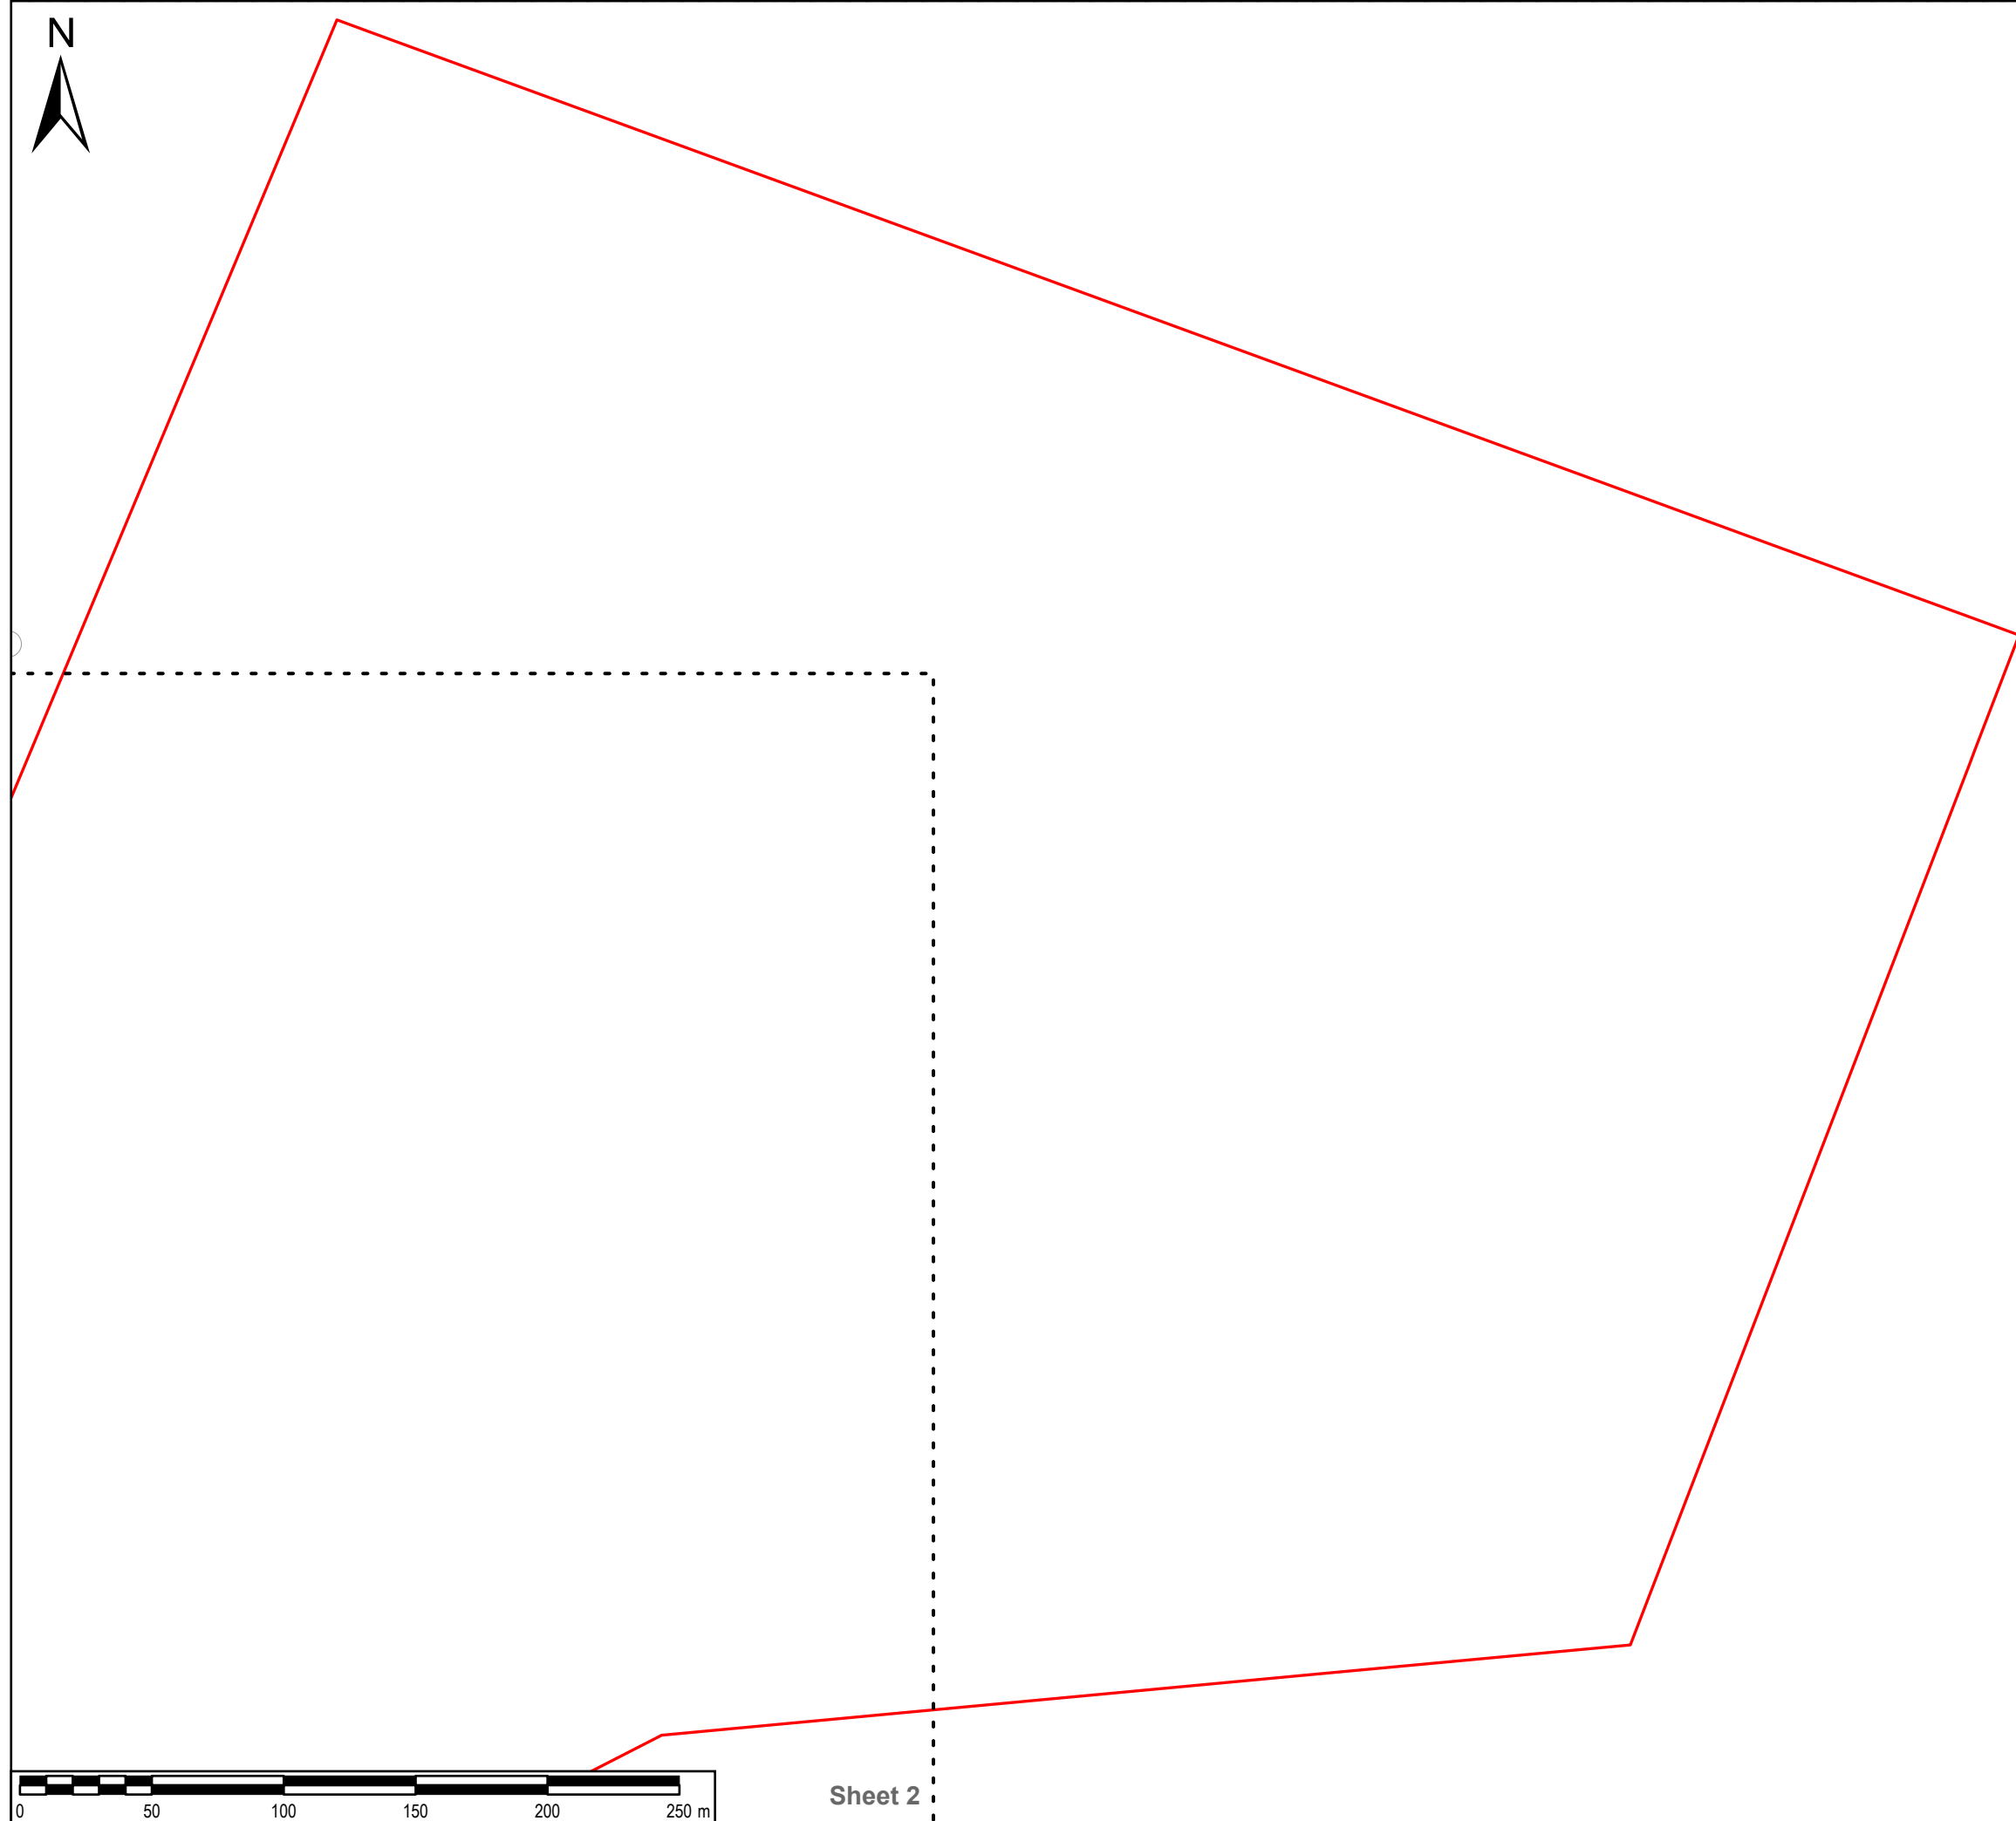

Sheet 2

SAFETY, HEALTH AND ENVIRONMENTAL INFORMATION BOX

IT IS ASSUMED THAT ALL WORKS ON THIS DRAWING WILL BE CARRIED OUT BY A COMPETENT CONTRACTOR WORKING WHERE APPROPRIATE, TO AN APPROPRIATE METHOD STATEMENT.  
THIS DRAWING IS TO BE USED ONLY FOR THE PURPOSE OF ISSUE THAT IT WAS ISSUED FOR AND IS SUBJECT TO AMENDMENT.  
EXCEPTIONAL RISKS RELATING TO THE WORKS ASSOCIATED WITH THIS DRAWING ARE IDENTIFIED BELOW.

NOTES  
1. THIS DRAWING IS TO BE READ IN CONJUNCTION WITH ALL OTHER RELEVANT DOCUMENTATION.

LEGEND  
 Order limits

Reproduced from Ordnance Survey digital map data © Crown copyright 2024. All rights reserved. Licence number 0100031673.

Purpose of issue  
DCO CHANGE APPLICATION

By	Date	Suffix
EB	15/04/2024	2
AL		
EB	01/09/2023	1
AL		
EB	12/07/2023	0.1
AL		

Client

Project Title  
TR030008  
IMMINGHAM GREEN  
ENERGY TERMINAL

Drawing Title  
LOCATION PLAN  
SHEET 1 OF 7  
DOC REF: 4.1

Designed	Drawn	Checked	Verified	Approved	Date
EB	EB	DF	HW	AL	04/2024

Internal Project No. 60673509	Suitability S3
Scale @ A3 1:2,500	Volume No subdivision is applicable

THIS DOCUMENT HAS BEEN PREPARED PURSUANT TO AND SUBJECT TO THE TERMS OF AECOM'S APPOINTMENT BY ITS CLIENT. AECOM ACCEPTS NO LIABILITY FOR ANY USE OF THIS DOCUMENT OTHER THAN BY ITS ORIGINAL CLIENT OR FOLLOWING AECOM'S EXPRESS AGREEMENT TO SUCH USE, AND ONLY FOR THE PURPOSES FOR WHICH IT WAS PREPARED AND PROVIDED.

AECOM  
One Trinity Gardens  
Quayside  
Newcastle Upon Tyne  
Tel: +44 (0) 191 224 6500  
www.aecom.com



Drawing Number 60673509-ACM-GEN-ZZ-DR-TP-0001 Infrastructure Planning (Applications: Prescribed Forms and Procedure) Regulations 2009 REGULATION 5(2)(c)	Rev 2
---	----------



Sheet 1

**SAFETY, HEALTH AND ENVIRONMENTAL INFORMATION BOX**

IT IS ASSUMED THAT ALL WORKS ON THIS DRAWING WILL BE CARRIED OUT BY A COMPETENT CONTRACTOR WORKING, WHERE APPROPRIATE, TO AN APPROPRIATE METHOD STATEMENT.

THIS DRAWING IS TO BE USED ONLY FOR THE PURPOSE OF ISSUE THAT IT WAS ISSUED FOR AND IS SUBJECT TO AMENDMENT.

EXCEPTIONAL RISKS RELATING TO THE WORKS ASSOCIATED WITH THIS DRAWING ARE IDENTIFIED BELOW.

**NOTES**

1. THIS DRAWING IS TO BE READ IN CONJUNCTION WITH ALL OTHER RELEVANT DOCUMENTATION.

**LEGEND**

Order limits

Reproduced from Ordnance Survey digital map data © Crown copyright 2024. All rights reserved. Licence number 0100031673.

Purpose of issue			
DCO CHANGE APPLICATION			
CHANGE APPLICATION	EB AL	15/04/2024	2
DCO APPLICATION	EB AL	01/09/2023	1
DRAFT	EB AL	12/07/2023	0.1
REVISION DETAILS			
By	Date	App	Suffix

Client

Project Title

**TR030008  
IMMINGHAM GREEN  
ENERGY TERMINAL**

Drawing Title

**LOCATION PLAN  
SHEET 2 OF 7  
DOC REF: 4.1**


Designed EB	Drawn EB	Checked DF	Verified HW	Approved AL	Date 04/2024
Internal Project No. 60673509		Suitability S3			
Scale @ A3 1:2,500		Volume No subdivision is applicable			

THIS DOCUMENT HAS BEEN PREPARED PURSUANT TO AND SUBJECT TO THE TERMS OF AECOM'S APPOINTMENT BY ITS CLIENT. AECOM ACCEPTS NO LIABILITY FOR ANY USE OF THIS DOCUMENT OTHER THAN BY ITS ORIGINAL CLIENT OR FOLLOWING AECOM'S EXPRESS AGREEMENT TO SUCH USE, AND ONLY FOR THE PURPOSES FOR WHICH IT WAS PREPARED AND PROVIDED.

AECOM

One Trinity Gardens  
Quayside  
Newcastle Upon Tyne  
Tel: +44 (0) 191 224 6500  
www.aecom.com

Drawing Number 60673509-ACM-GEN-ZZ-DR-TP-0002 Infrastructure Planning (Applications: Prescribed Forms and Procedure) Regulations 2009 REGULATION 5(2)(c)	Rev 2
---	----------

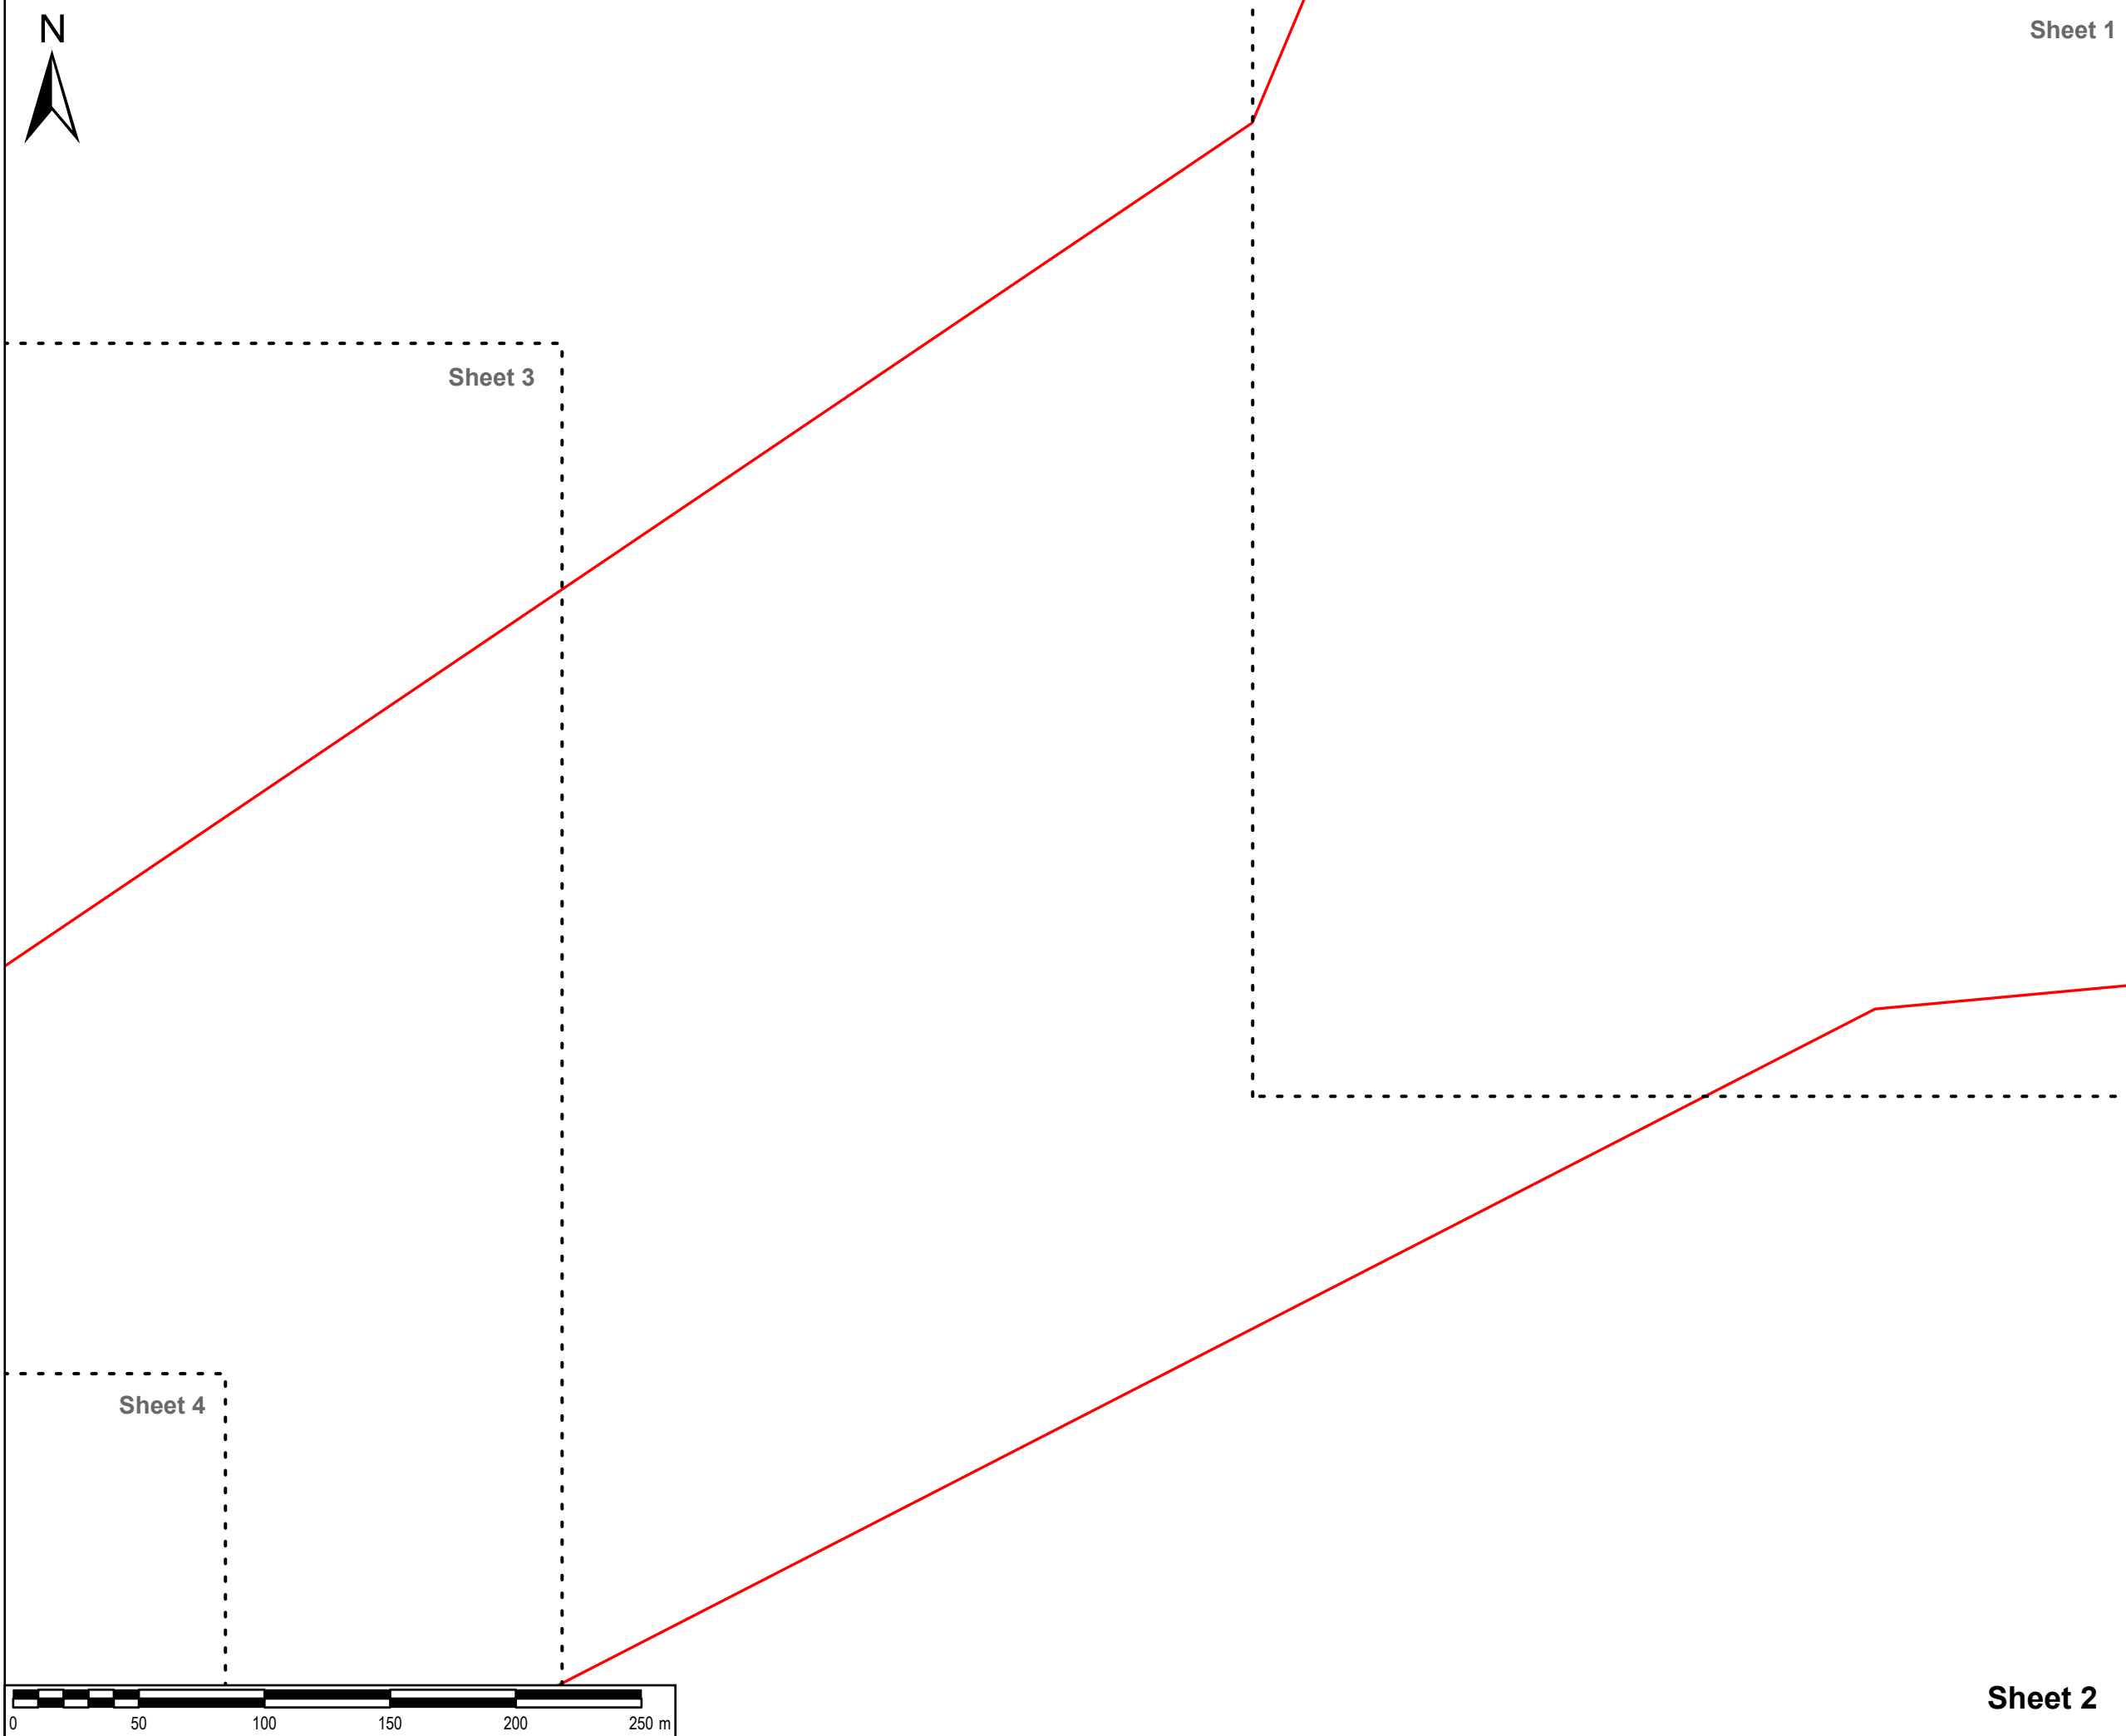

Sheet 2

SAFETY, HEALTH AND ENVIRONMENTAL INFORMATION BOX

IT IS ASSUMED THAT ALL WORKS ON THIS DRAWING WILL BE CARRIED OUT BY A COMPETENT CONTRACTOR WORKING, WHERE APPROPRIATE, TO AN APPROPRIATE METHOD STATEMENT.

THIS DRAWING IS TO BE USED ONLY FOR THE PURPOSE OF ISSUE THAT IT WAS ISSUED FOR AND IS SUBJECT TO AMENDMENT.

EXCEPTIONAL RISKS RELATING TO THE WORKS ASSOCIATED WITH THIS DRAWING ARE IDENTIFIED BELOW.

NOTES

- THIS DRAWING IS TO BE READ IN CONJUNCTION WITH ALL OTHER RELEVANT DOCUMENTATION.

LEGEND

 Order limits

Reproduced from Ordnance Survey digital map data © Crown copyright 2024. All rights reserved. Licence number 0100031673.

Purpose of issue

DCO CHANGE APPLICATION

CHANGE APPLICATION	EB	15/04/2024	2
	AL		
DCO APPLICATION	EB	01/09/2023	1
	AL		
DRAFT	EB	12/07/2023	0.1
	AL		
REVISION DETAILS	By	Date	Suffix
	App		

Client



Project Title

TR030008  
IMMINGHAM GREEN  
ENERGY TERMINAL

Drawing Title

LOCATION PLAN  
SHEET 3 OF 7  
DOC REF: 4.1

Designed	Drawn	Checked	Verified	Approved	Date
EB	EB	DF	HW	AL	04/2024

Internal Project No.	Suitability
60673509	S3

Scale @ A3	Volume
1:2,500	No subdivision is applicable

THIS DOCUMENT HAS BEEN PREPARED PURSUANT TO AND SUBJECT TO THE TERMS OF AECOM'S APPOINTMENT BY ITS CLIENT. AECOM ACCEPTS NO LIABILITY FOR ANY USE OF THIS DOCUMENT OTHER THAN BY ITS ORIGINAL CLIENT OR FOLLOWING AECOM'S EXPRESS AGREEMENT TO SUCH USE, AND ONLY FOR THE PURPOSES FOR WHICH IT WAS PREPARED AND PROVIDED.


AECOM  
One Trinity Gardens  
Quayside  
Newcastle Upon Tyne  
Tel: +44 (0) 191 224 6500  
www.aecom.com



Drawing Number	Rev
60673509-ACM-GEN-ZZ-DR-TP-0003	2
Infrastructure Planning (Applications: Prescribed Forms and Procedure) Regulations 2009	
REGULATION 5(2)(c)	





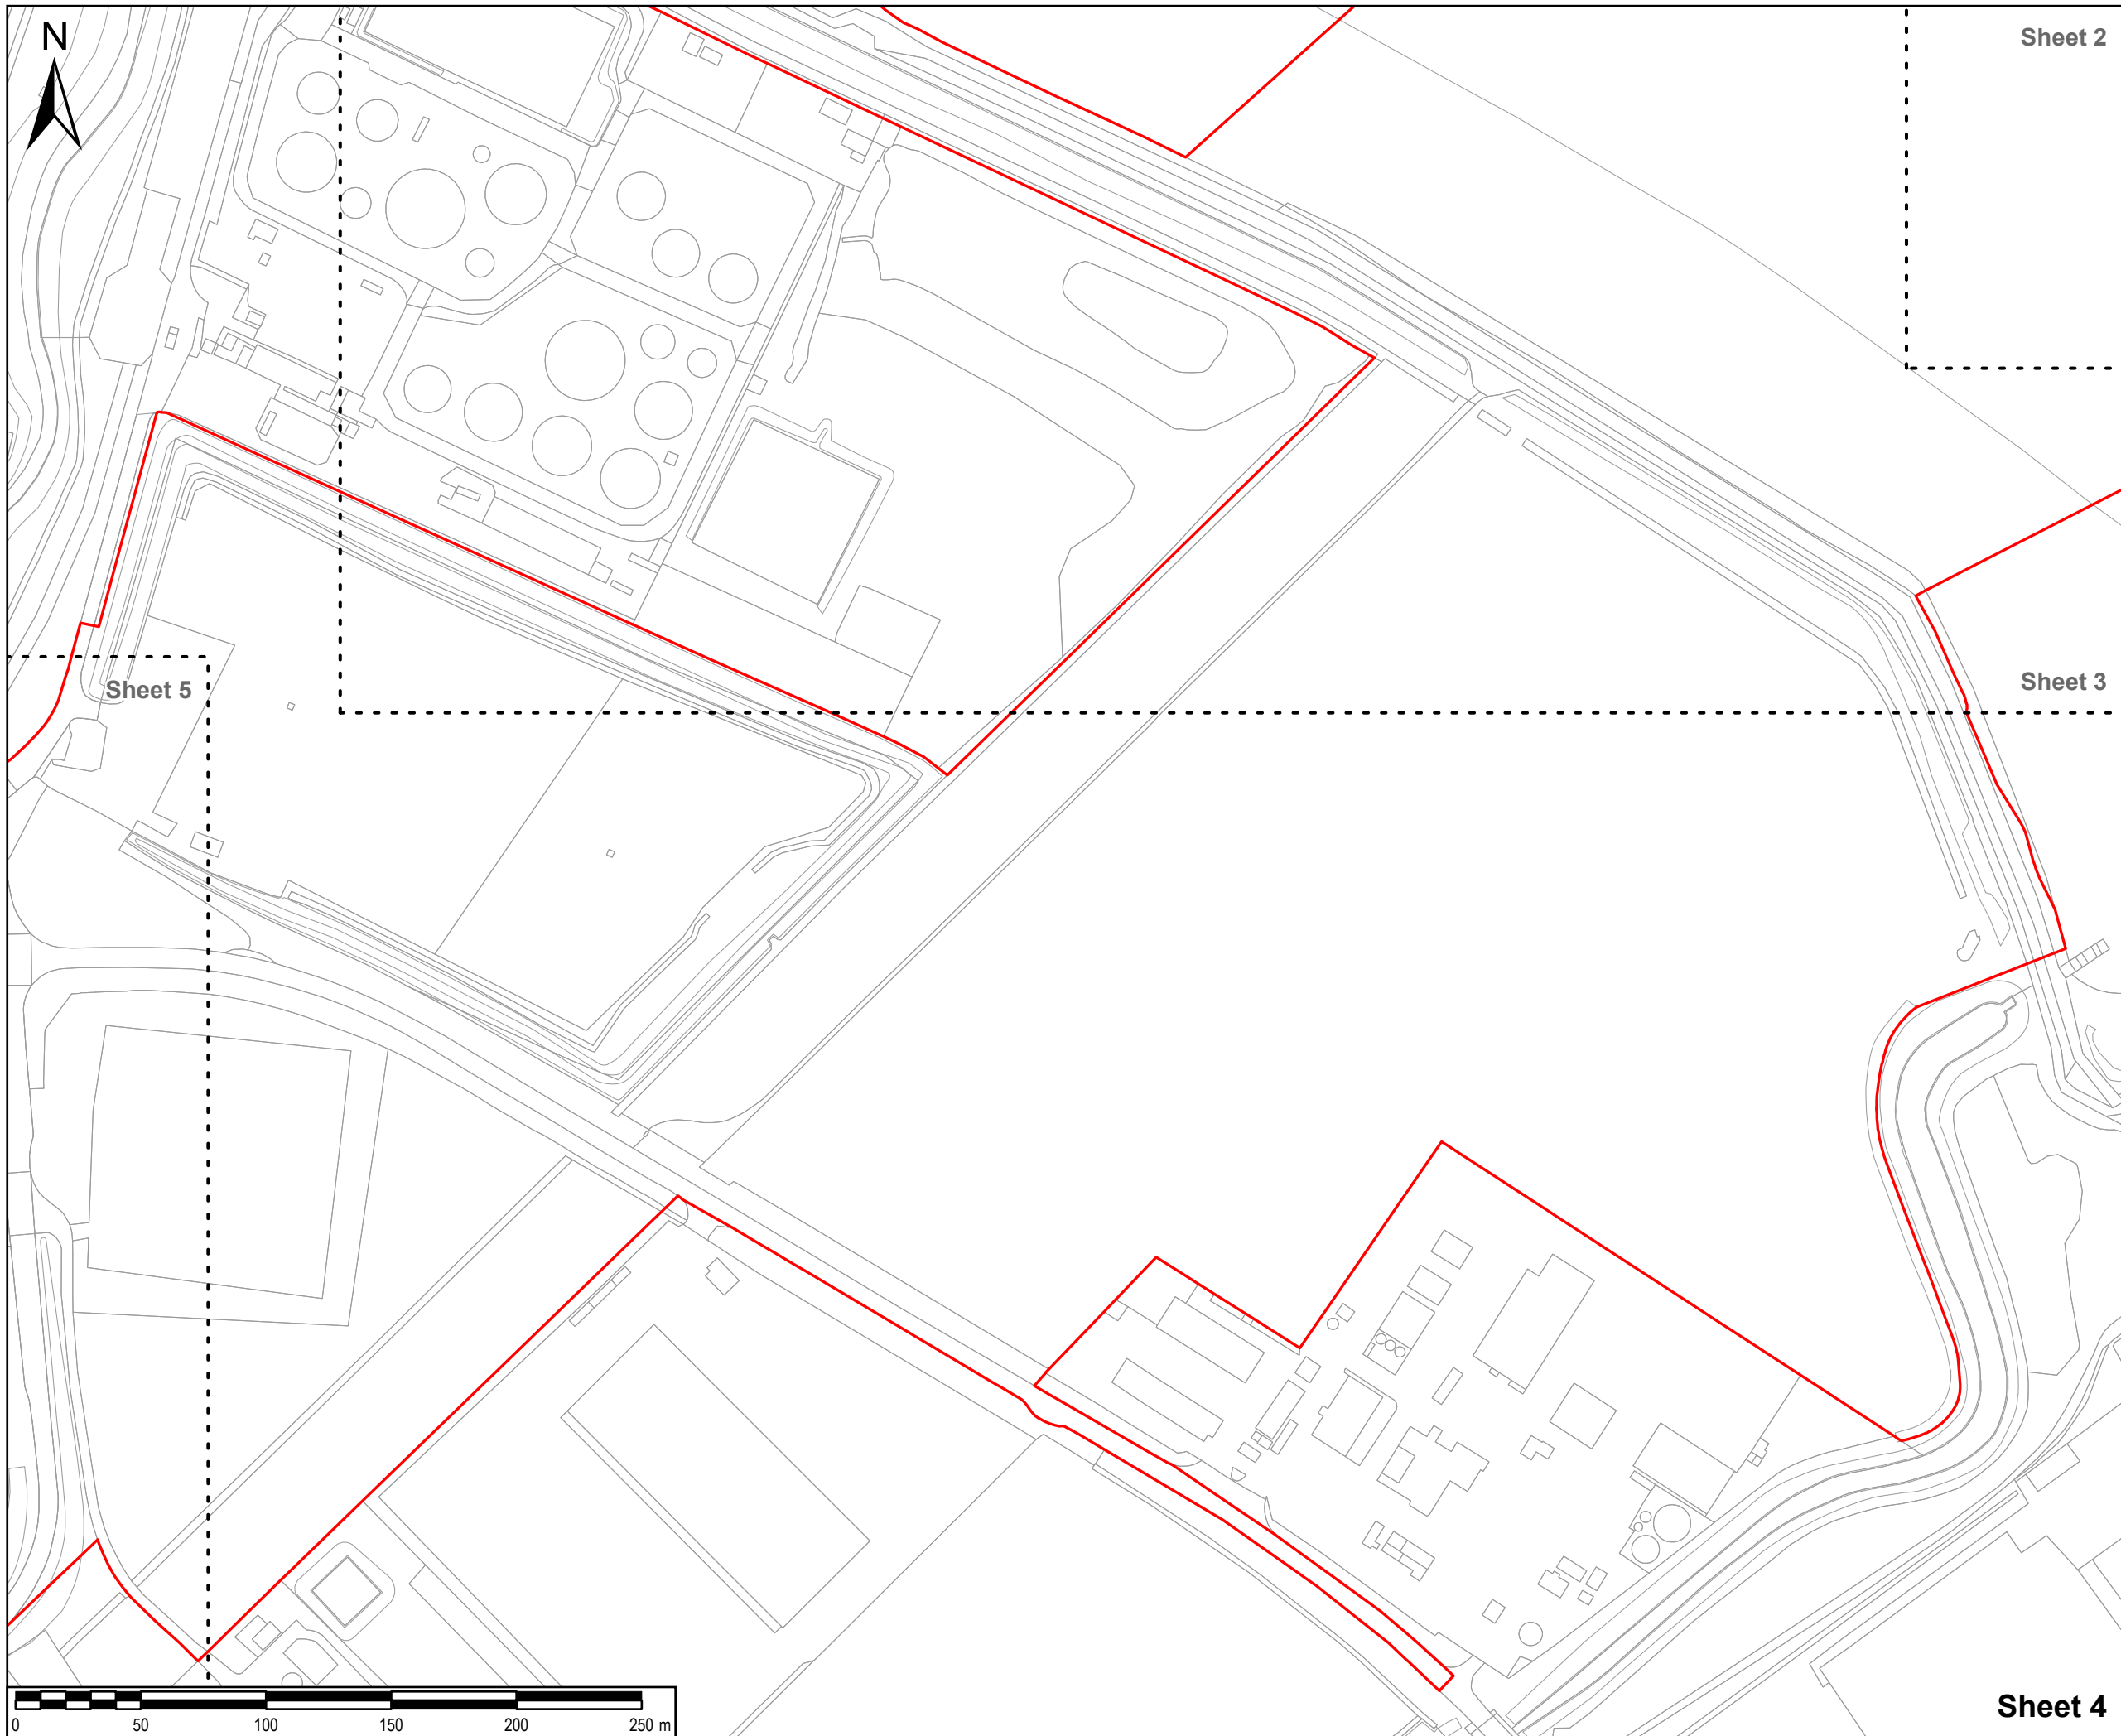

Sheet 2

Sheet 3

Sheet 5

**SAFETY, HEALTH AND ENVIRONMENTAL INFORMATION BOX**

IT IS ASSUMED THAT ALL WORKS ON THIS DRAWING WILL BE CARRIED OUT BY A COMPETENT CONTRACTOR WORKING, WHERE APPROPRIATE, TO AN APPROPRIATE METHOD STATEMENT.  
THIS DRAWING IS TO BE USED ONLY FOR THE PURPOSE OF ISSUE THAT IT WAS ISSUED FOR AND IS SUBJECT TO AMENDMENT.  
EXCEPTIONAL RISKS RELATING TO THE WORKS ASSOCIATED WITH THIS DRAWING ARE IDENTIFIED BELOW.

**NOTES**  
1. THIS DRAWING IS TO BE READ IN CONJUNCTION WITH ALL OTHER RELEVANT DOCUMENTATION.

**LEGEND**  
 Order limits

Reproduced from Ordnance Survey digital map data © Crown copyright 2024. All rights reserved. Licence number 0100031673.

**DCO CHANGE APPLICATION**

CHANGE APPLICATION	EB	15/04/2024	2
	AL		
DCO APPLICATION	EB	01/09/2023	1
	AL		
DRAFT	EB	12/07/2023	0.1
	AL		
REVISION DETAILS	By	Date	Suffix
	App		

Client

Project Title  
**TR030008  
IMMINGHAM GREEN  
ENERGY TERMINAL**

Drawing Title  
**LOCATION PLAN  
SHEET 4 OF 7  
DOC REF: 4.1**


Designed	Drawn	Checked	Verified	Approved	Date
EB	EB	DF	HW	AL	04/2024
Internal Project No. 60673509		Suitability S3			
Scale @ A3 1:2,500		Volume No subdivision is applicable			

THIS DOCUMENT HAS BEEN PREPARED PURSUANT TO AND SUBJECT TO THE TERMS OF AECOM'S APPOINTMENT BY ITS CLIENT. AECOM ACCEPTS NO LIABILITY FOR ANY USE OF THIS DOCUMENT OTHER THAN BY ITS ORIGINAL CLIENT OR FOLLOWING AECOM'S EXPRESS AGREEMENT TO SUCH USE, AND ONLY FOR THE PURPOSES FOR WHICH IT WAS PREPARED AND PROVIDED.

Drawing Number 60673509-ACM-GEN-ZZ-DR-TP-0004 Infrastructure Planning (Applications: Prescribed Forms and Procedure) Regulations 2009	Rev 2
---	----------

Sheet 4



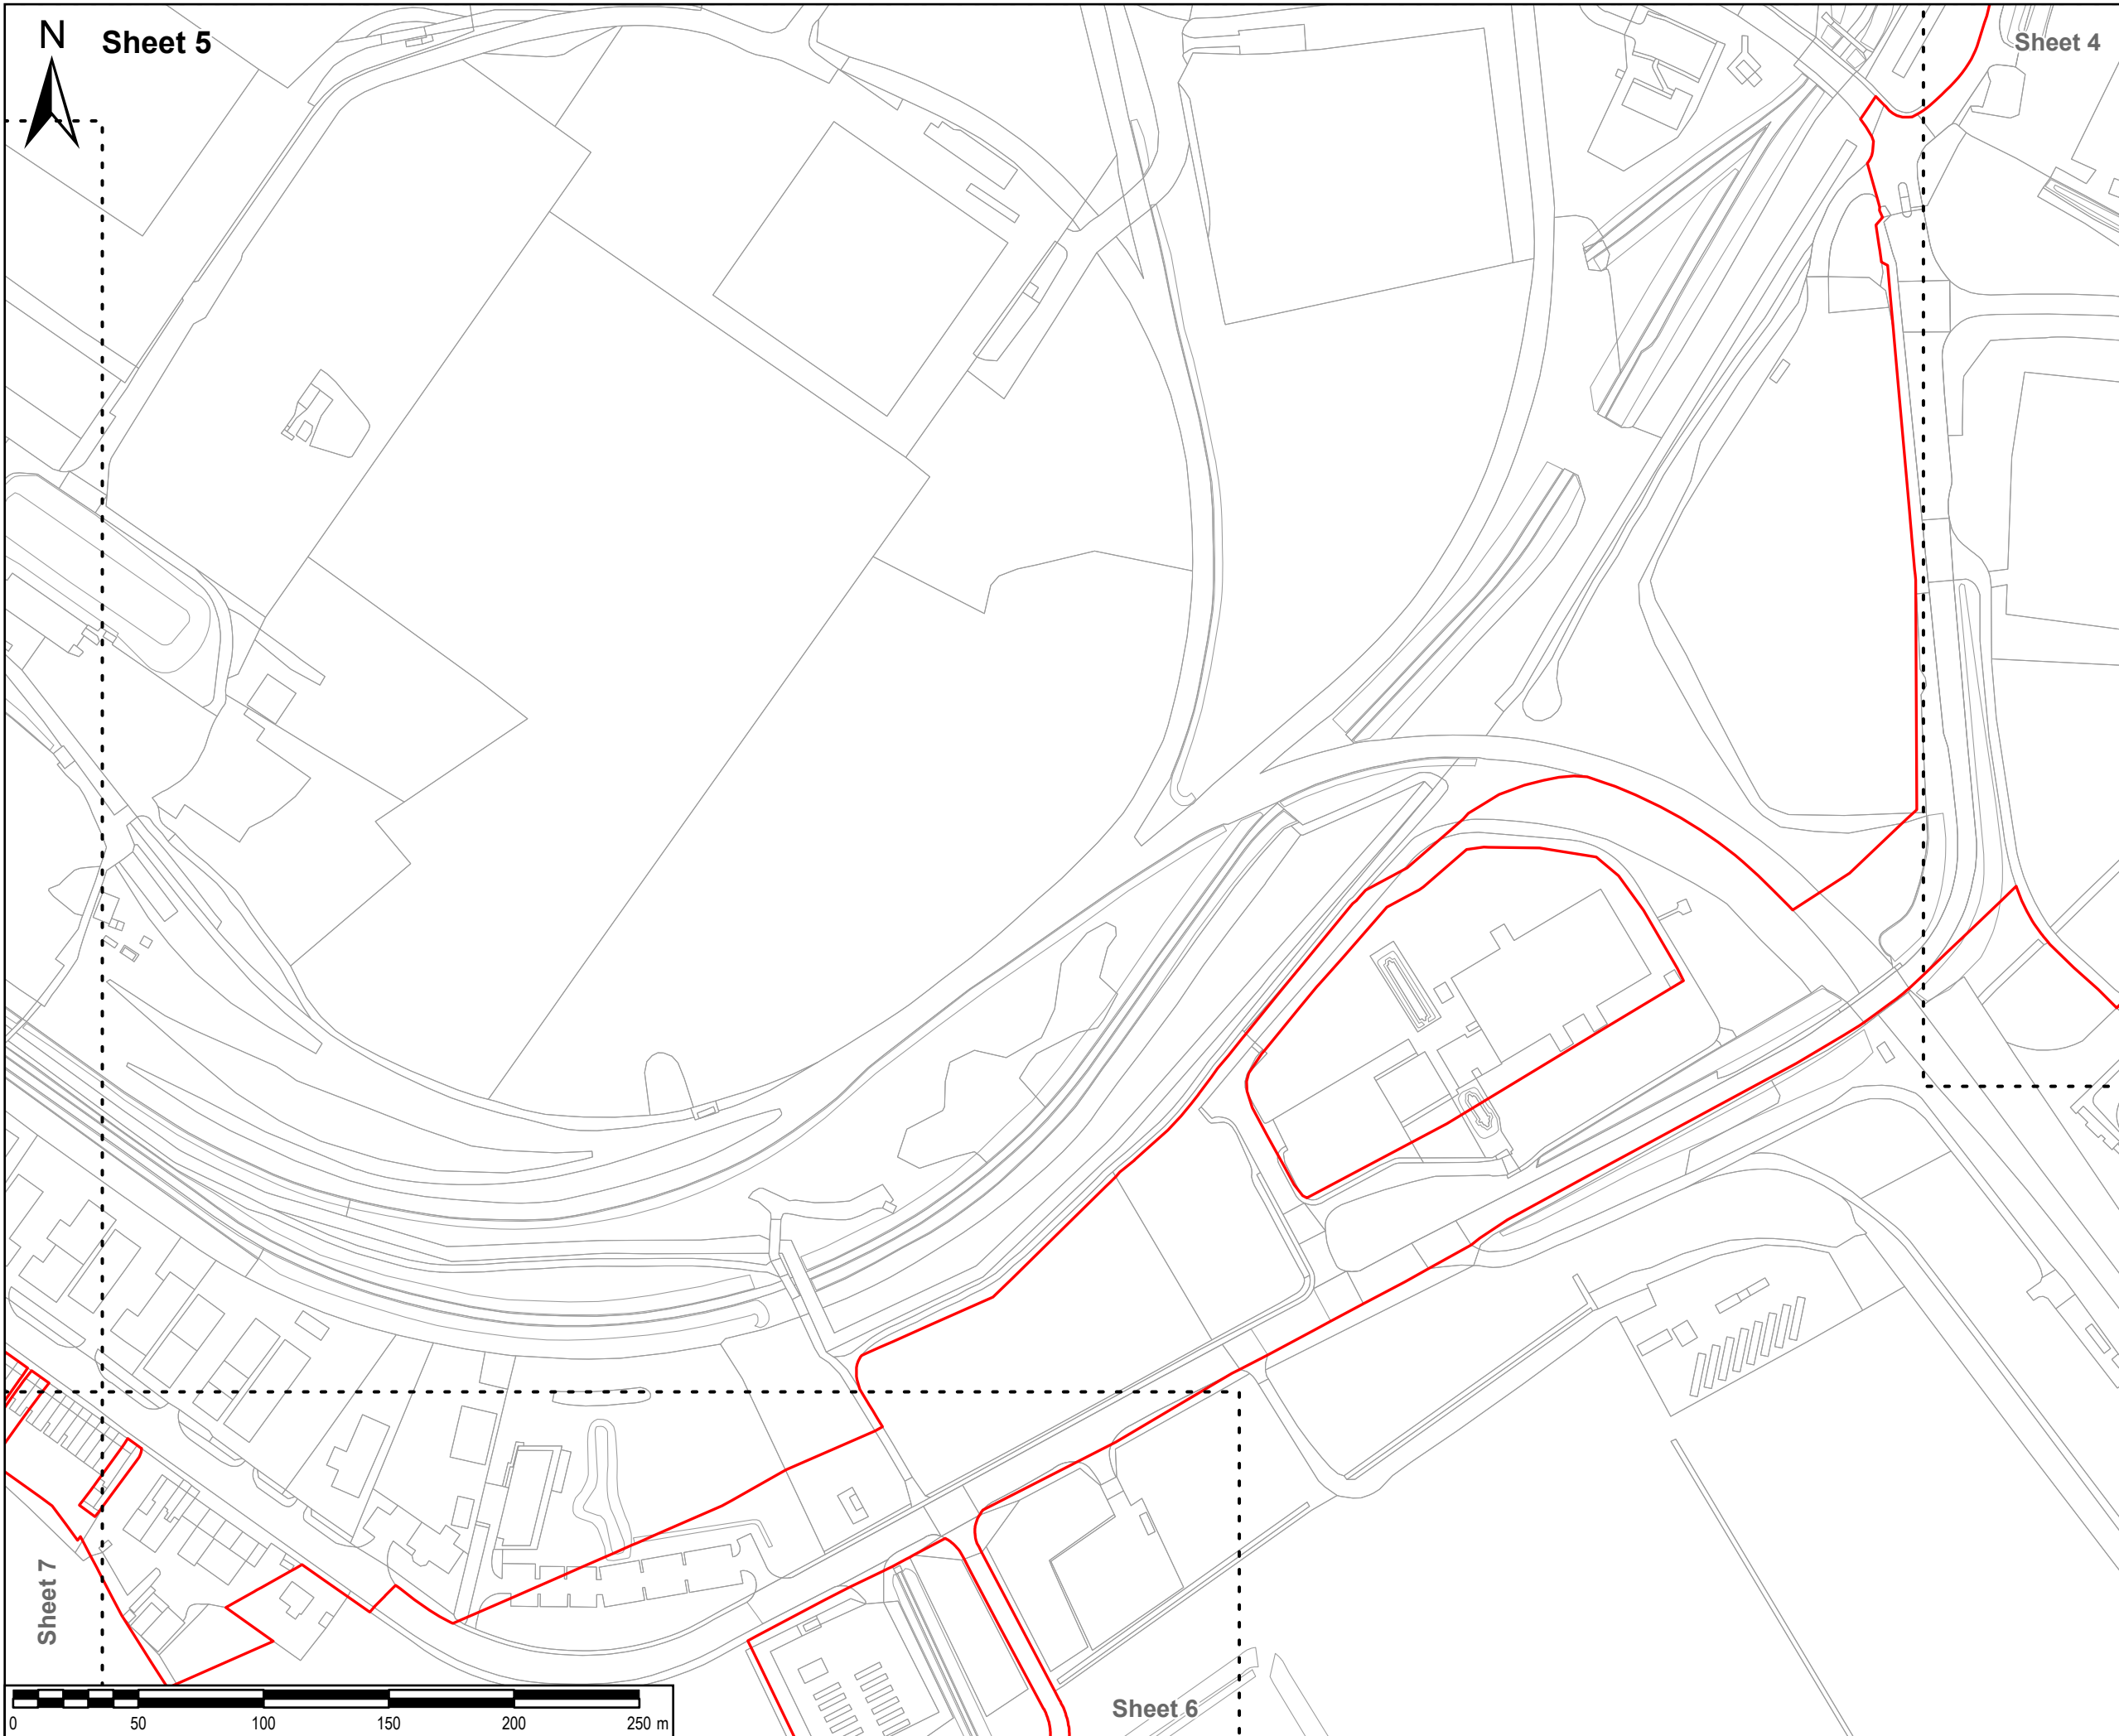

**SAFETY, HEALTH AND ENVIRONMENTAL INFORMATION BOX**

IT IS ASSUMED THAT ALL WORKS ON THIS DRAWING WILL BE CARRIED OUT BY A COMPETENT CONTRACTOR WORKING, WHERE APPROPRIATE, TO AN APPROPRIATE METHOD STATEMENT.  
 THIS DRAWING IS TO BE USED ONLY FOR THE PURPOSE OF ISSUE THAT IT WAS ISSUED FOR AND IS SUBJECT TO AMENDMENT.  
 EXCEPTIONAL RISKS RELATING TO THE WORKS ASSOCIATED WITH THIS DRAWING ARE IDENTIFIED BELOW.

**NOTES**  
 1. THIS DRAWING IS TO BE READ IN CONJUNCTION WITH ALL OTHER RELEVANT DOCUMENTATION.

**LEGEND**  
 Order limits

Reproduced from Ordnance Survey digital map data © Crown copyright 2024. All rights reserved. Licence number 0100031673.

Purpose of issue  
**DCO CHANGE APPLICATION**

CHANGE APPLICATION	EB	15/04/2024	2
	AL		
DCO APPLICATION	EB	01/09/2023	1
	AL		
DRAFT	EB	12/07/2023	0.1
	AL		
REVISION DETAILS	By	Date	Suffix
	App		

Client

Project Title  
**TR030008  
 IMMINGHAM GREEN  
 ENERGY TERMINAL**

Drawing Title  
**LOCATION PLAN  
 SHEET 5 OF 7  
 DOC REF: 4.1**


Designed EB	Drawn EB	Checked DF	Verified HW	Approved AL	Date 04/2024
Internal Project No. 60673509			Suitability S3		
Scale @ A3 1:2,500			Volume No subdivision is applicable		

THIS DOCUMENT HAS BEEN PREPARED PURSUANT TO AND SUBJECT TO THE TERMS OF AECOM'S APPOINTMENT BY ITS CLIENT. AECOM ACCEPTS NO LIABILITY FOR ANY USE OF THIS DOCUMENT OTHER THAN BY ITS ORIGINAL CLIENT OR FOLLOWING AECOM'S EXPRESS AGREEMENT TO SUCH USE, AND ONLY FOR THE PURPOSES FOR WHICH IT WAS PREPARED AND PROVIDED.

AECOM  
 One Trinity Gardens  
 Quayside  
 Newcastle Upon Tyne  
 Tel: +44 (0) 191 224 6500  
 www.aecom.com

Drawing Number 60673509-ACM-GEN-ZZ-DR-TP-0005 Infrastructure Planning (Applications: Prescribed Forms and Procedure) Regulations 2009 REGULATION 5(2)(c)	Rev 2
---	----------



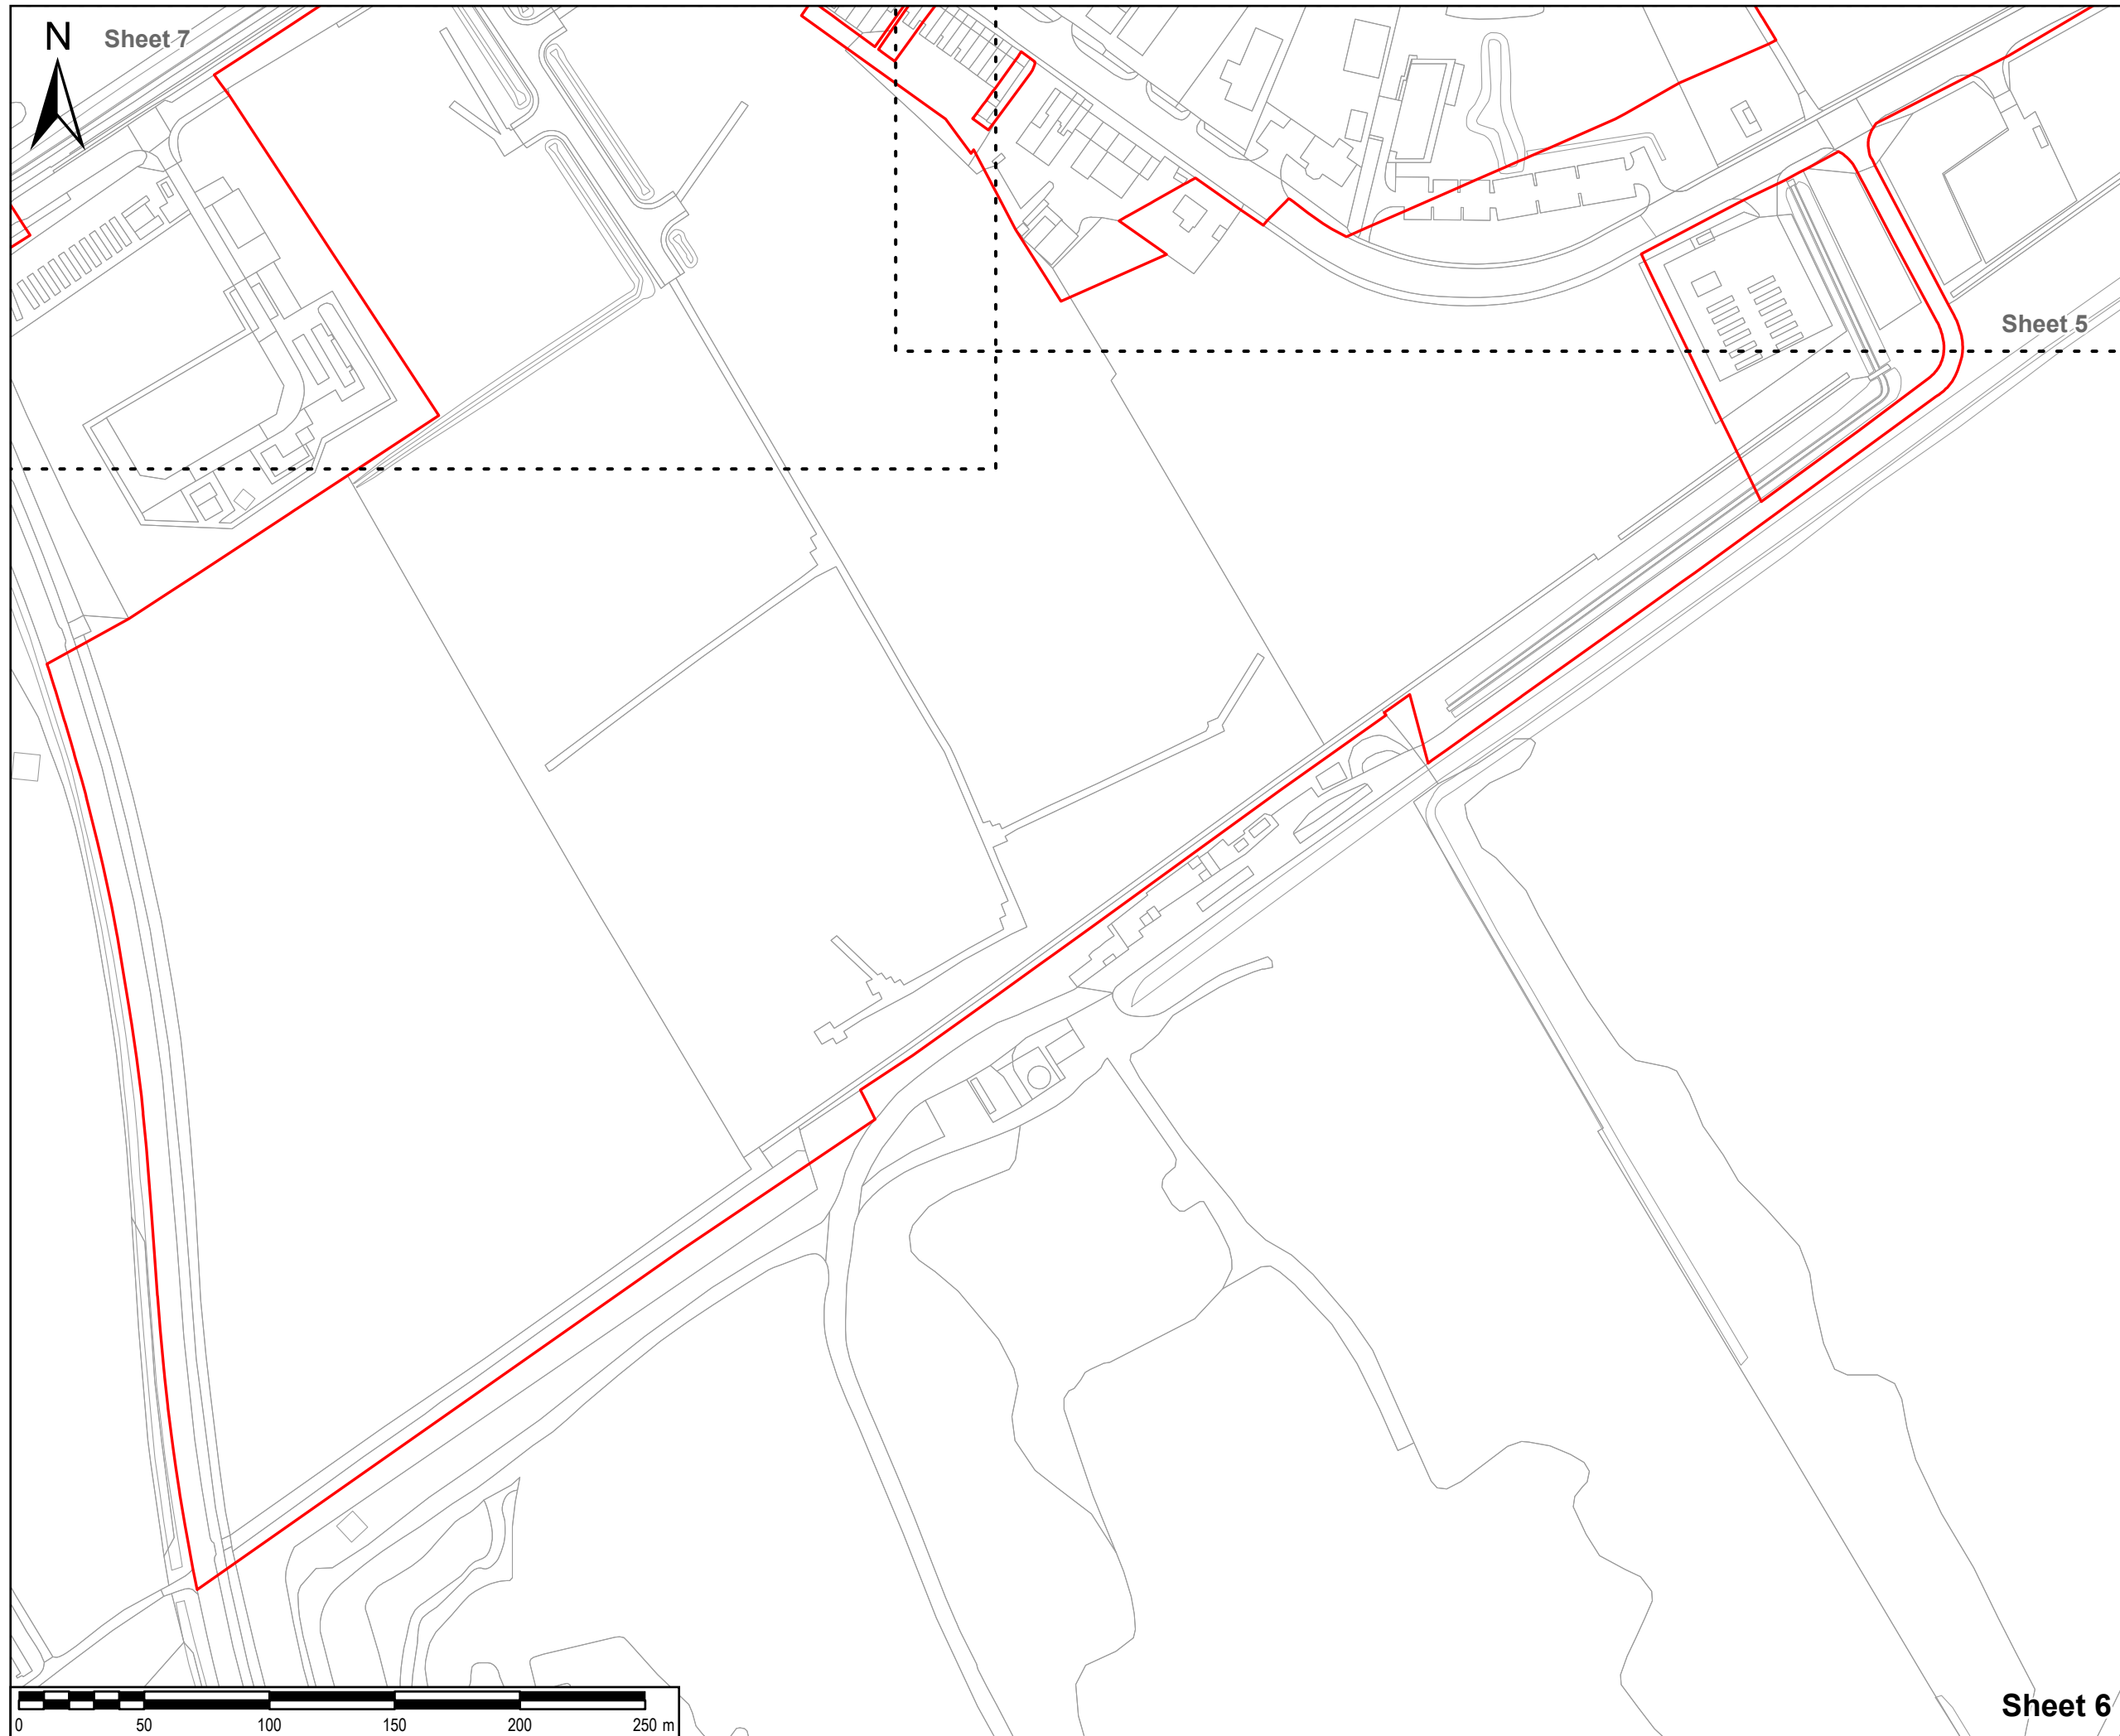

**SAFETY, HEALTH AND ENVIRONMENTAL INFORMATION BOX**

IT IS ASSUMED THAT ALL WORKS ON THIS DRAWING WILL BE CARRIED OUT BY A COMPETENT CONTRACTOR WORKING WHERE APPROPRIATE, TO AN APPROPRIATE METHOD STATEMENT.  
 THIS DRAWING IS TO BE USED ONLY FOR THE PURPOSE OF ISSUE THAT IT WAS ISSUED FOR AND IS SUBJECT TO AMENDMENT.  
 EXCEPTIONAL RISKS RELATING TO THE WORKS ASSOCIATED WITH THIS DRAWING ARE IDENTIFIED BELOW.

**NOTES**  
 1. THIS DRAWING IS TO BE READ IN CONJUNCTION WITH ALL OTHER RELEVANT DOCUMENTATION.

**LEGEND**  
 Order limits

Reproduced from Ordnance Survey digital map data © Crown copyright 2024. All rights reserved. Licence number 0100031673.

**Purpose of issue**  
 DCO CHANGE APPLICATION

CHANGE APPLICATION	EB	15/04/2024	2
	AL		
DCO APPLICATION	EB	01/09/2023	1
	AL		
DRAFT	EB	12/07/2023	0.1
	AL		
REVISION DETAILS	By	Date	Suffix
	App		

Client

Project Title  
 TR030008  
 IMMINGHAM GREEN  
 ENERGY TERMINAL

Drawing Title  
 LOCATION PLAN  
 SHEET 6 OF 7  
 DOC REF: 4.1


Designed	Drawn	Checked	Verified	Approved	Date
EB	EB	DF	HW	AL	04/2024

Internal Project No. 60673509  
 Suitability S3  
 Scale @ A3 1:2,500  
 Volume No subdivision is applicable


THIS DOCUMENT HAS BEEN PREPARED PURSUANT TO AND SUBJECT TO THE TERMS OF AECOM'S APPOINTMENT BY ITS CLIENT. AECOM ACCEPTS NO LIABILITY FOR ANY USE OF THIS DOCUMENT OTHER THAN BY ITS ORIGINAL CLIENT OR FOLLOWING AECOM'S EXPRESS AGREEMENT TO SUCH USE, AND ONLY FOR THE PURPOSES FOR WHICH IT WAS PREPARED AND PROVIDED.

AECOM  
 One Trinity Gardens  
 Quayside  
 Newcastle Upon Tyne  
 Tel: +44 (0) 191 224 6500  
 www.aecom.com

Drawing Number 60673509-ACM-GEN-ZZ-DR-TP-0006 Infrastructure Planning (Applications: Prescribed Forms and Procedure) Regulations 2009	Rev 2
---	----------

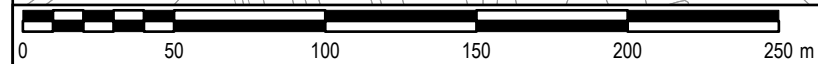

Sheet 6

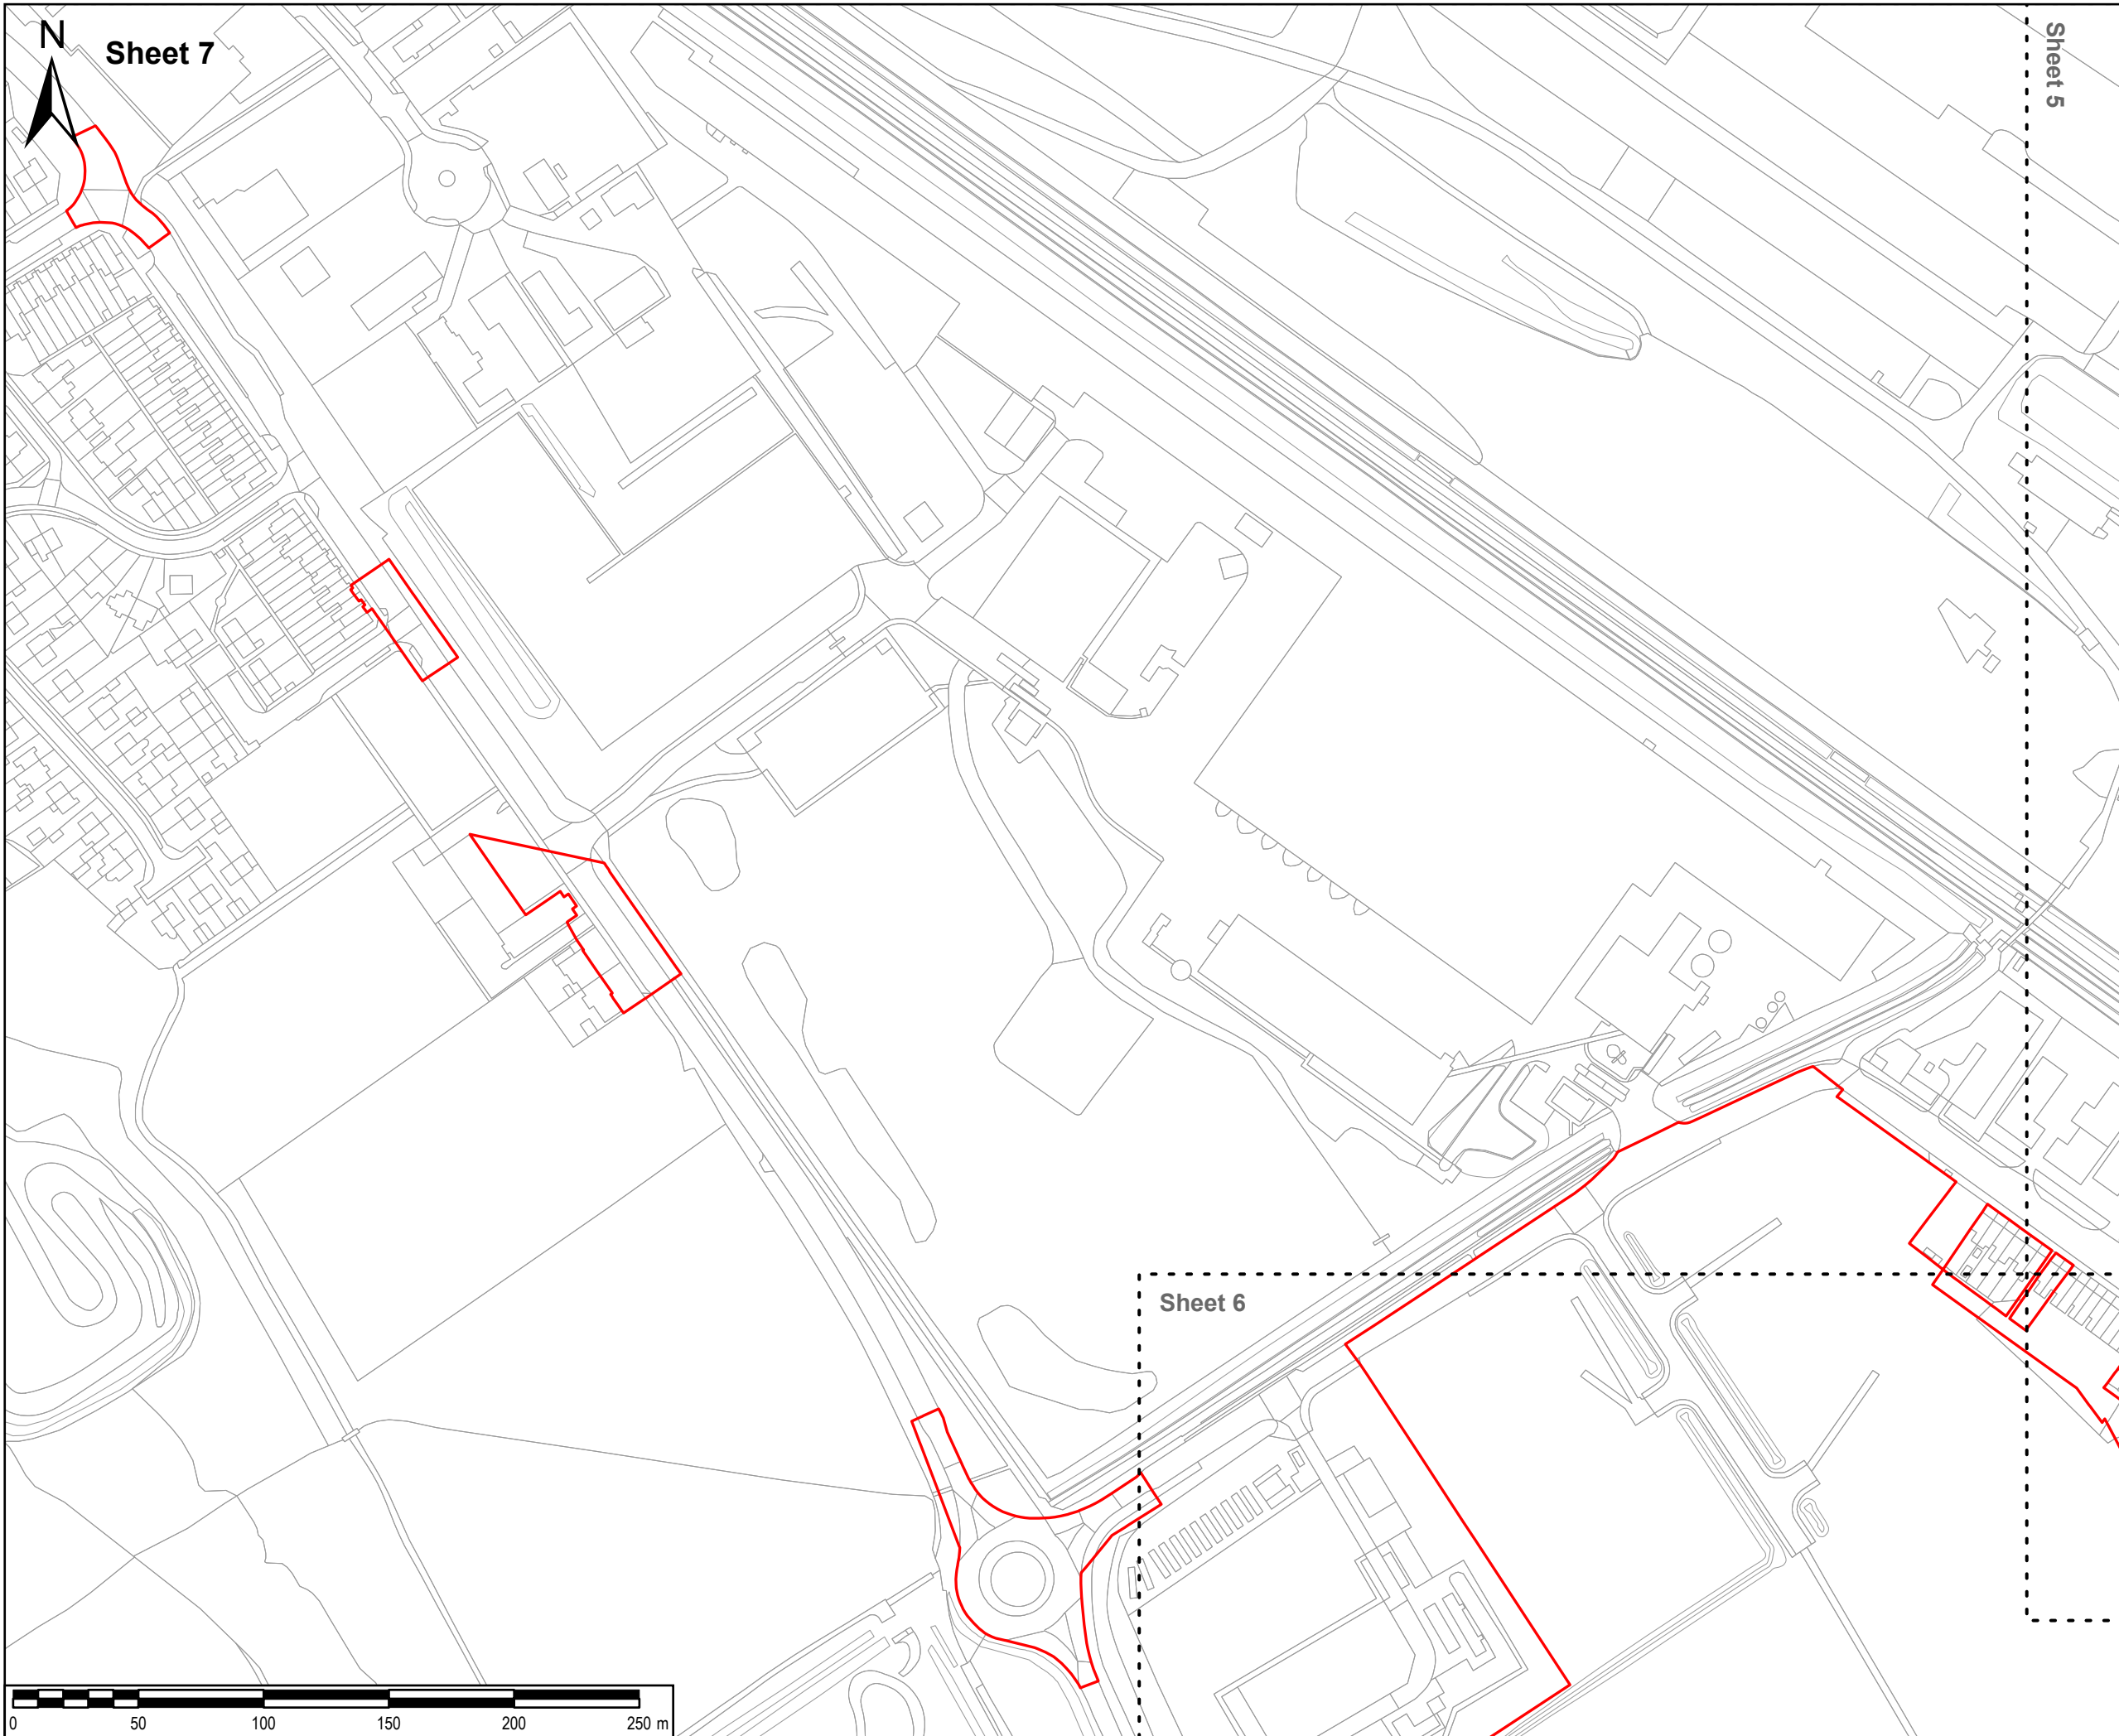

Sheet 7

Sheet 5

Sheet 6

**SAFETY, HEALTH AND ENVIRONMENTAL INFORMATION BOX**

IT IS ASSUMED THAT ALL WORKS ON THIS DRAWING WILL BE CARRIED OUT BY A COMPETENT CONTRACTOR WORKING, WHERE APPROPRIATE, TO AN APPROPRIATE METHOD STATEMENT.

THIS DRAWING IS TO BE USED ONLY FOR THE PURPOSE OF ISSUE THAT IT WAS ISSUED FOR AND IS SUBJECT TO AMENDMENT.

EXCEPTIONAL RISKS RELATING TO THE WORKS ASSOCIATED WITH THIS DRAWING ARE IDENTIFIED BELOW.

**NOTES**

1. THIS DRAWING IS TO BE READ IN CONJUNCTION WITH ALL OTHER RELEVANT DOCUMENTATION.

**LEGEND**

Order limits

Reproduced from Ordnance Survey digital map data © Crown copyright 2024. All rights reserved. Licence number 0100031673.

Purpose of issue

**DCO CHANGE APPLICATION**

CHANGE APPLICATION	EB	15/04/2024	2
	AL		
DCO APPLICATION	EB	01/09/2023	1
	AL		
DRAFT	EB	12/07/2023	0.1
	AL		
REVISION DETAILS	By	Date	Suffix
	App		

Client

**ABP** ASSOCIATED BRITISH PORTS **AIR PRODUCTS**

Project Title

**TR030008  
IMMINGHAM GREEN  
ENERGY TERMINAL**

Drawing Title

**LOCATION PLAN  
SHEET 7 OF 7  
DOC REF: 4.1**

Designed	Drawn	Checked	Verified	Approved	Date
EB	EB	DF	HW	AL	04/2024

Internal Project No.  
60673509

Suitability  
S3

Scale @ A3  
1:2,500

Volume  
No subdivision is applicable

THIS DOCUMENT HAS BEEN PREPARED PURSUANT TO AND SUBJECT TO THE TERMS OF AECOM'S APPOINTMENT BY ITS CLIENT. AECOM ACCEPTS NO LIABILITY FOR ANY USE OF THIS DOCUMENT OTHER THAN BY ITS ORIGINAL CLIENT OR FOLLOWING AECOM'S EXPRESS AGREEMENT TO SUCH USE, AND ONLY FOR THE PURPOSES FOR WHICH IT WAS PREPARED AND PROVIDED.

AECOM  
One Trinity Gardens  
Quayside  
Newcastle Upon Tyne  
Tel: +44 (0) 191 224 6500  
www.aecom.com

**AECOM**

Drawing Number 60673509-ACM-GEN-ZZ-DR-TP-007 Infrastructure Planning (Applications: Prescribed Forms and Procedure) Regulations 2009 REGULATION 5(2)(c)	Rev 2
--	----------

